




Side Elevation (B)
Scale 1:50

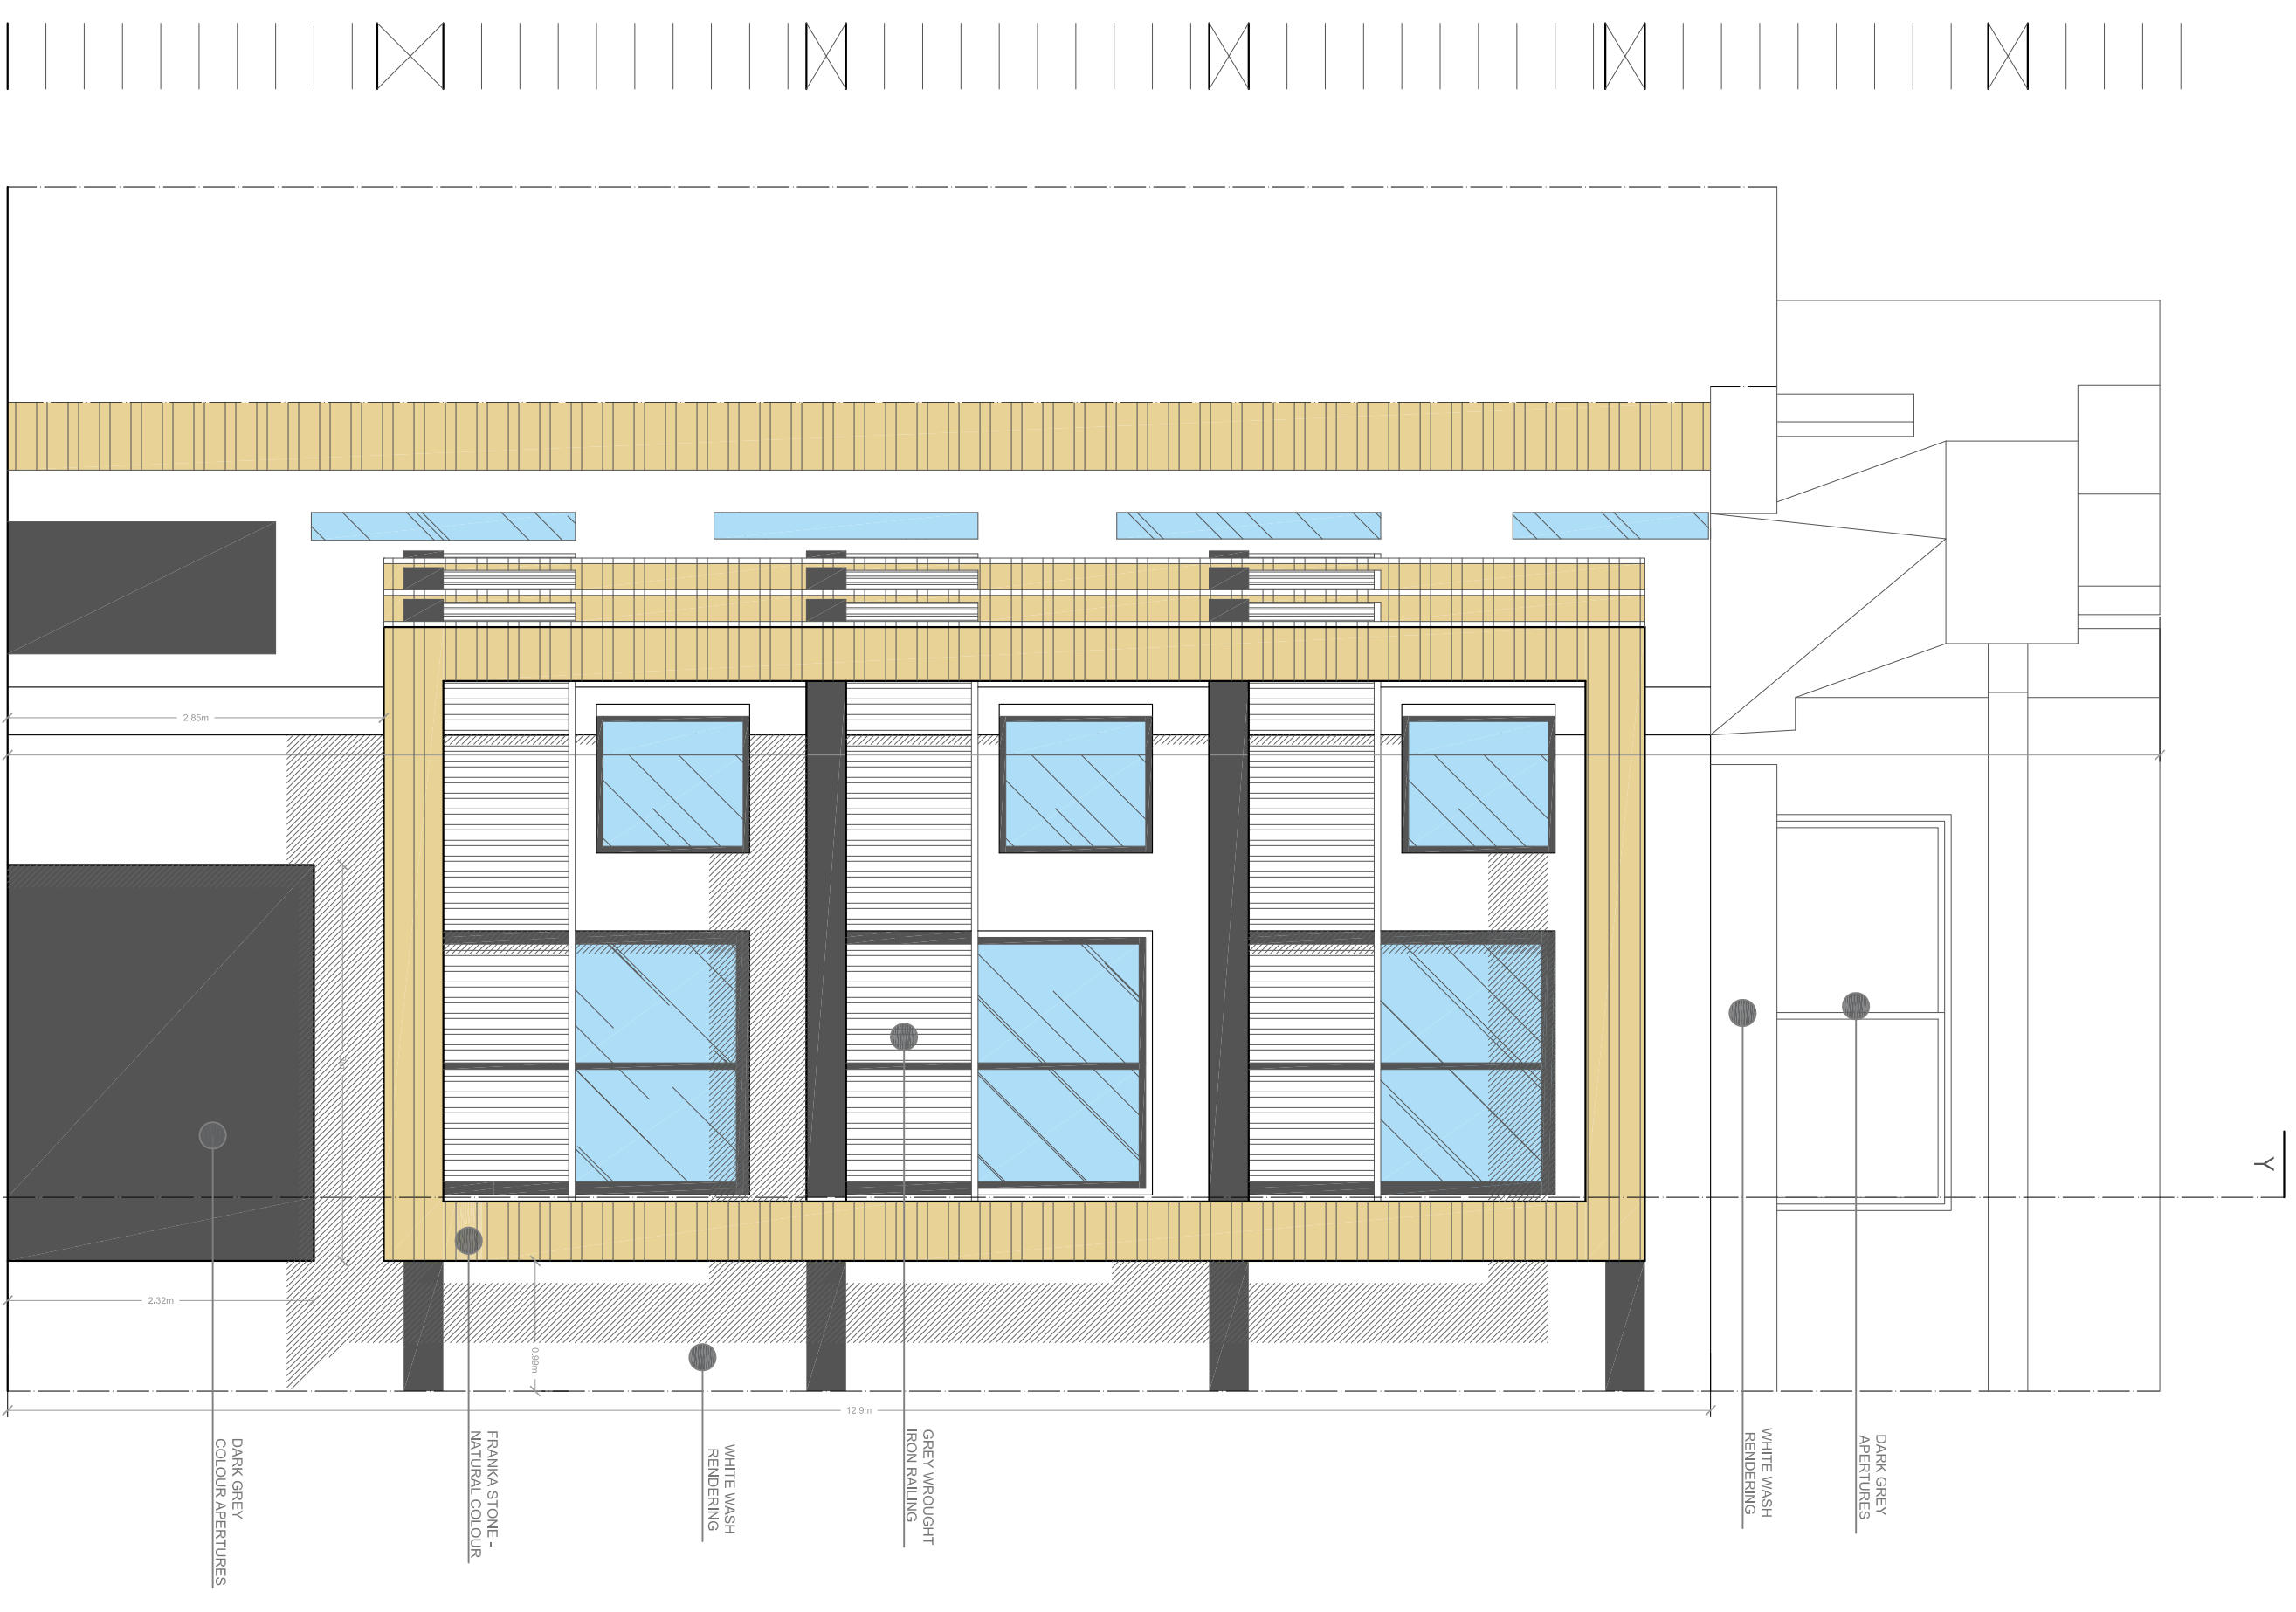

Front Elevation (A)
Scale 1:50

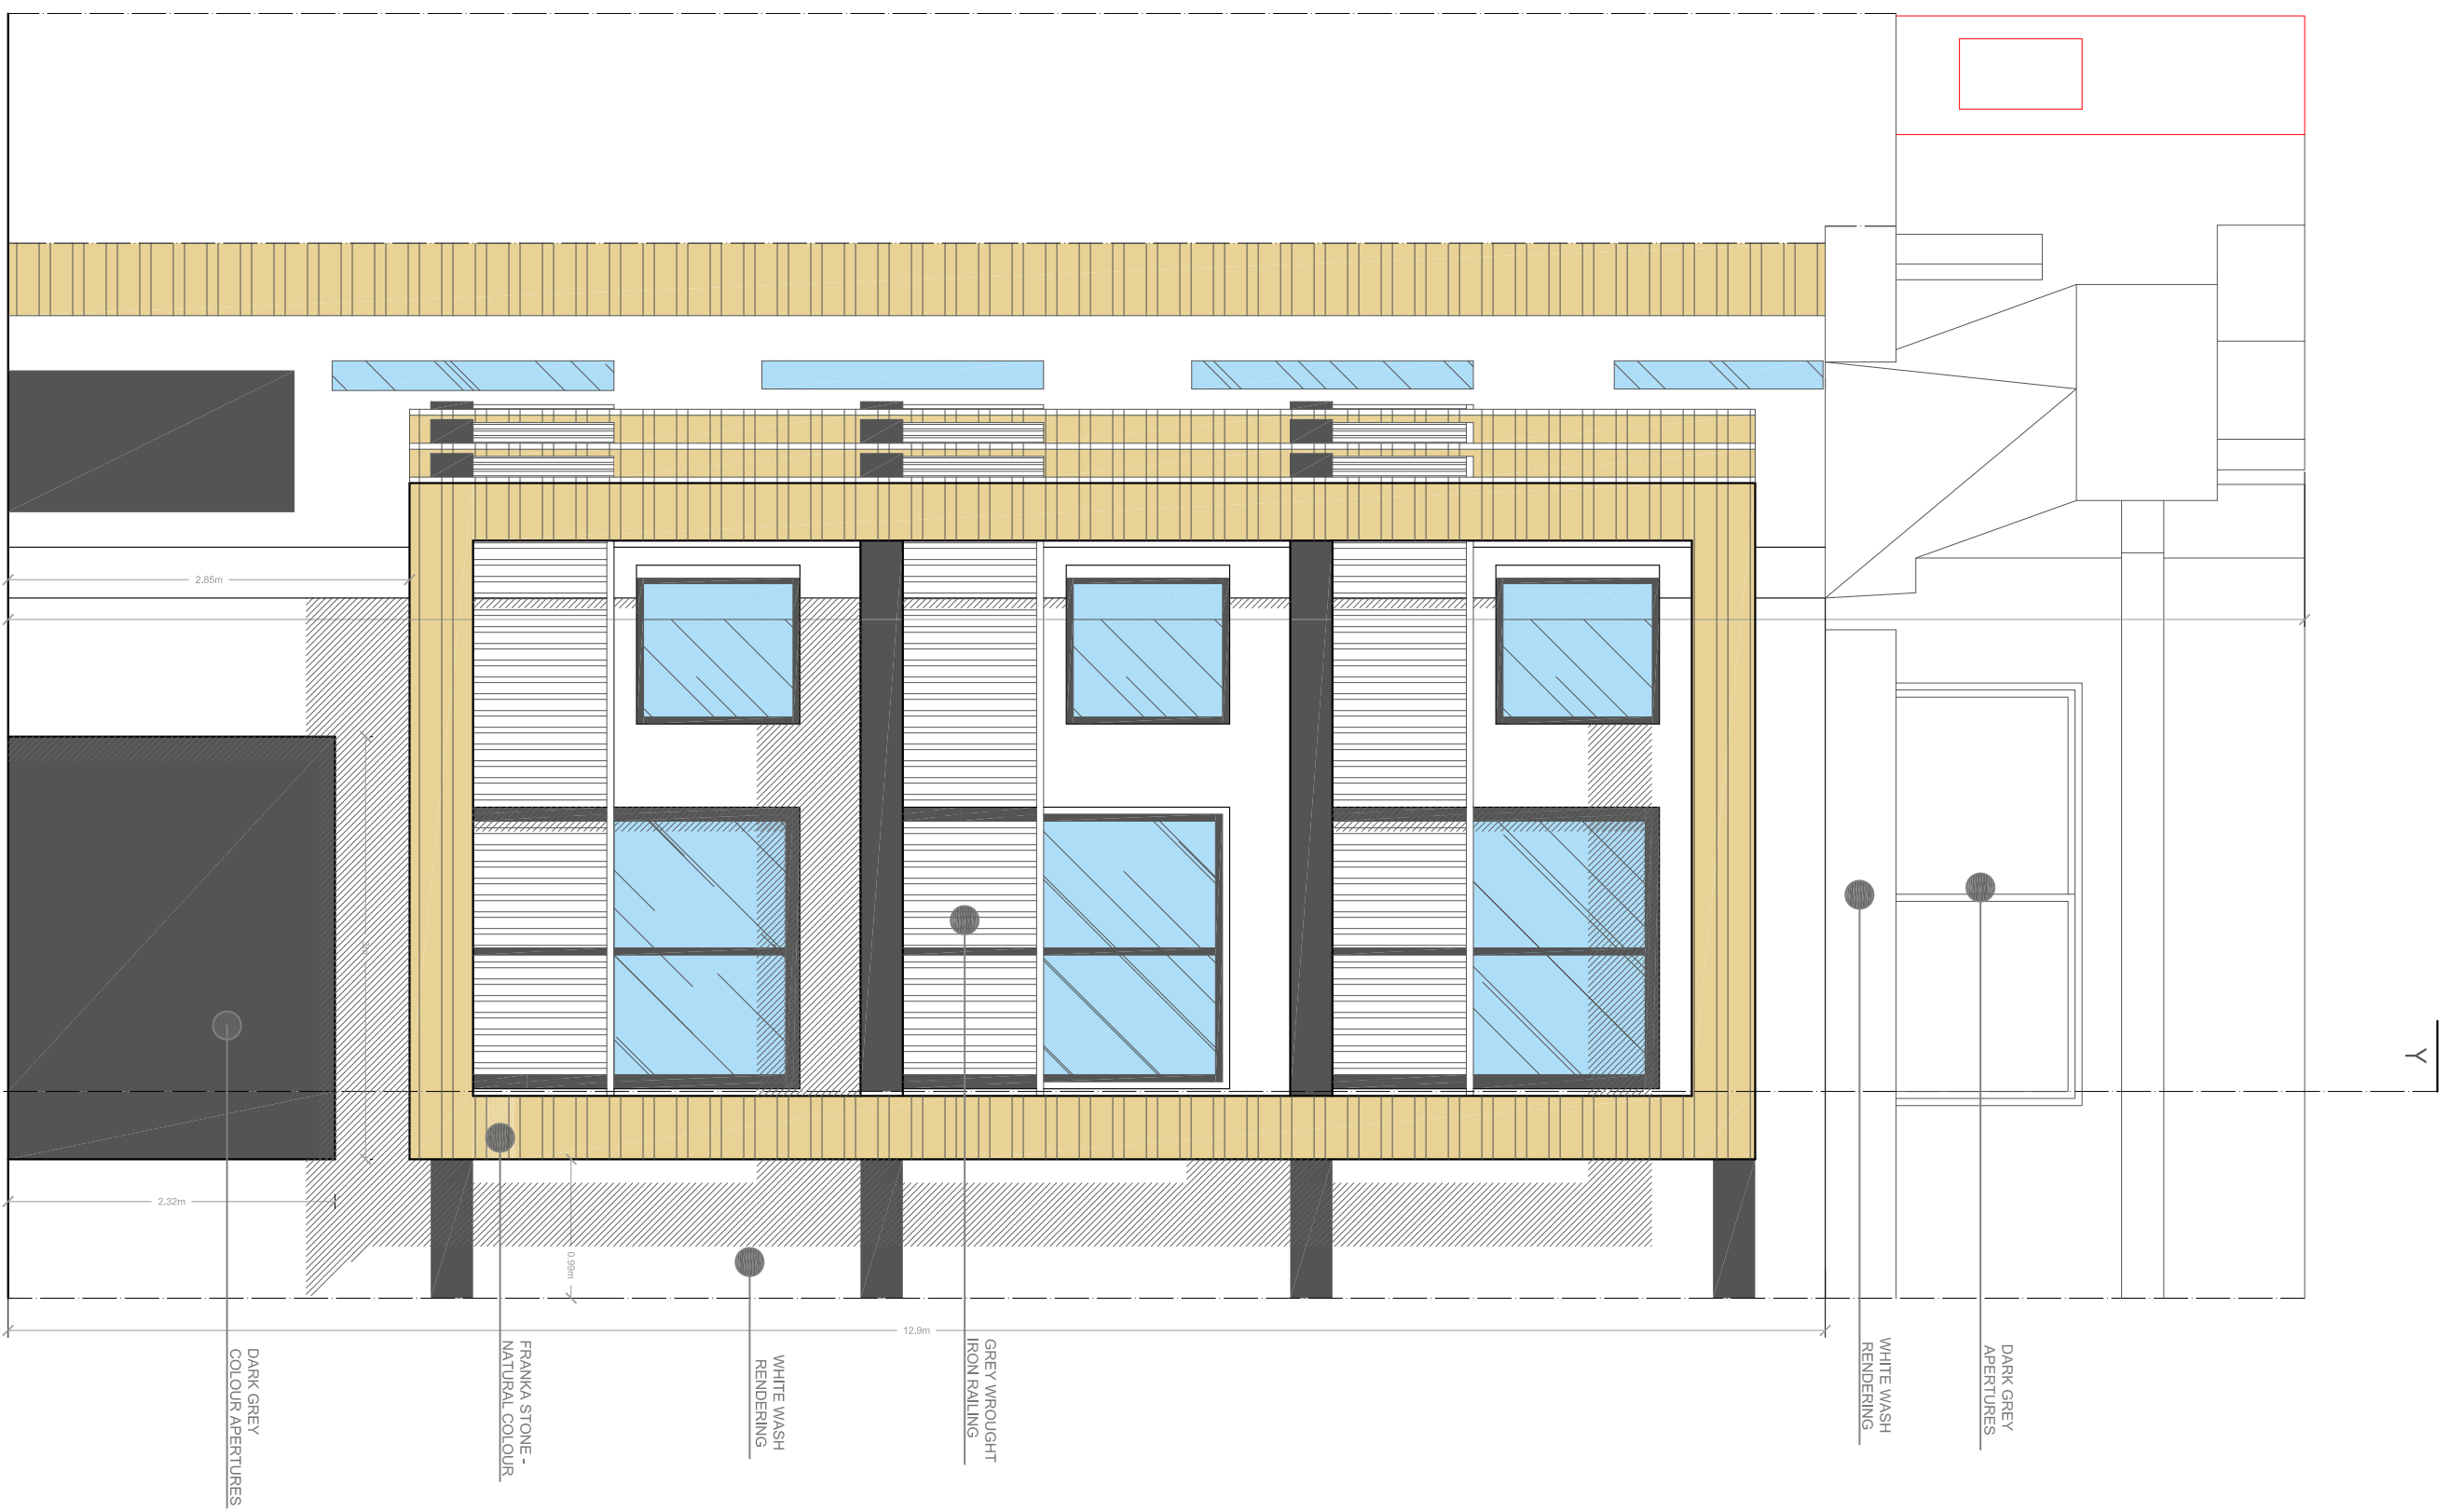


Front Elevation (A)
Showing Alterations
Scale 1:50

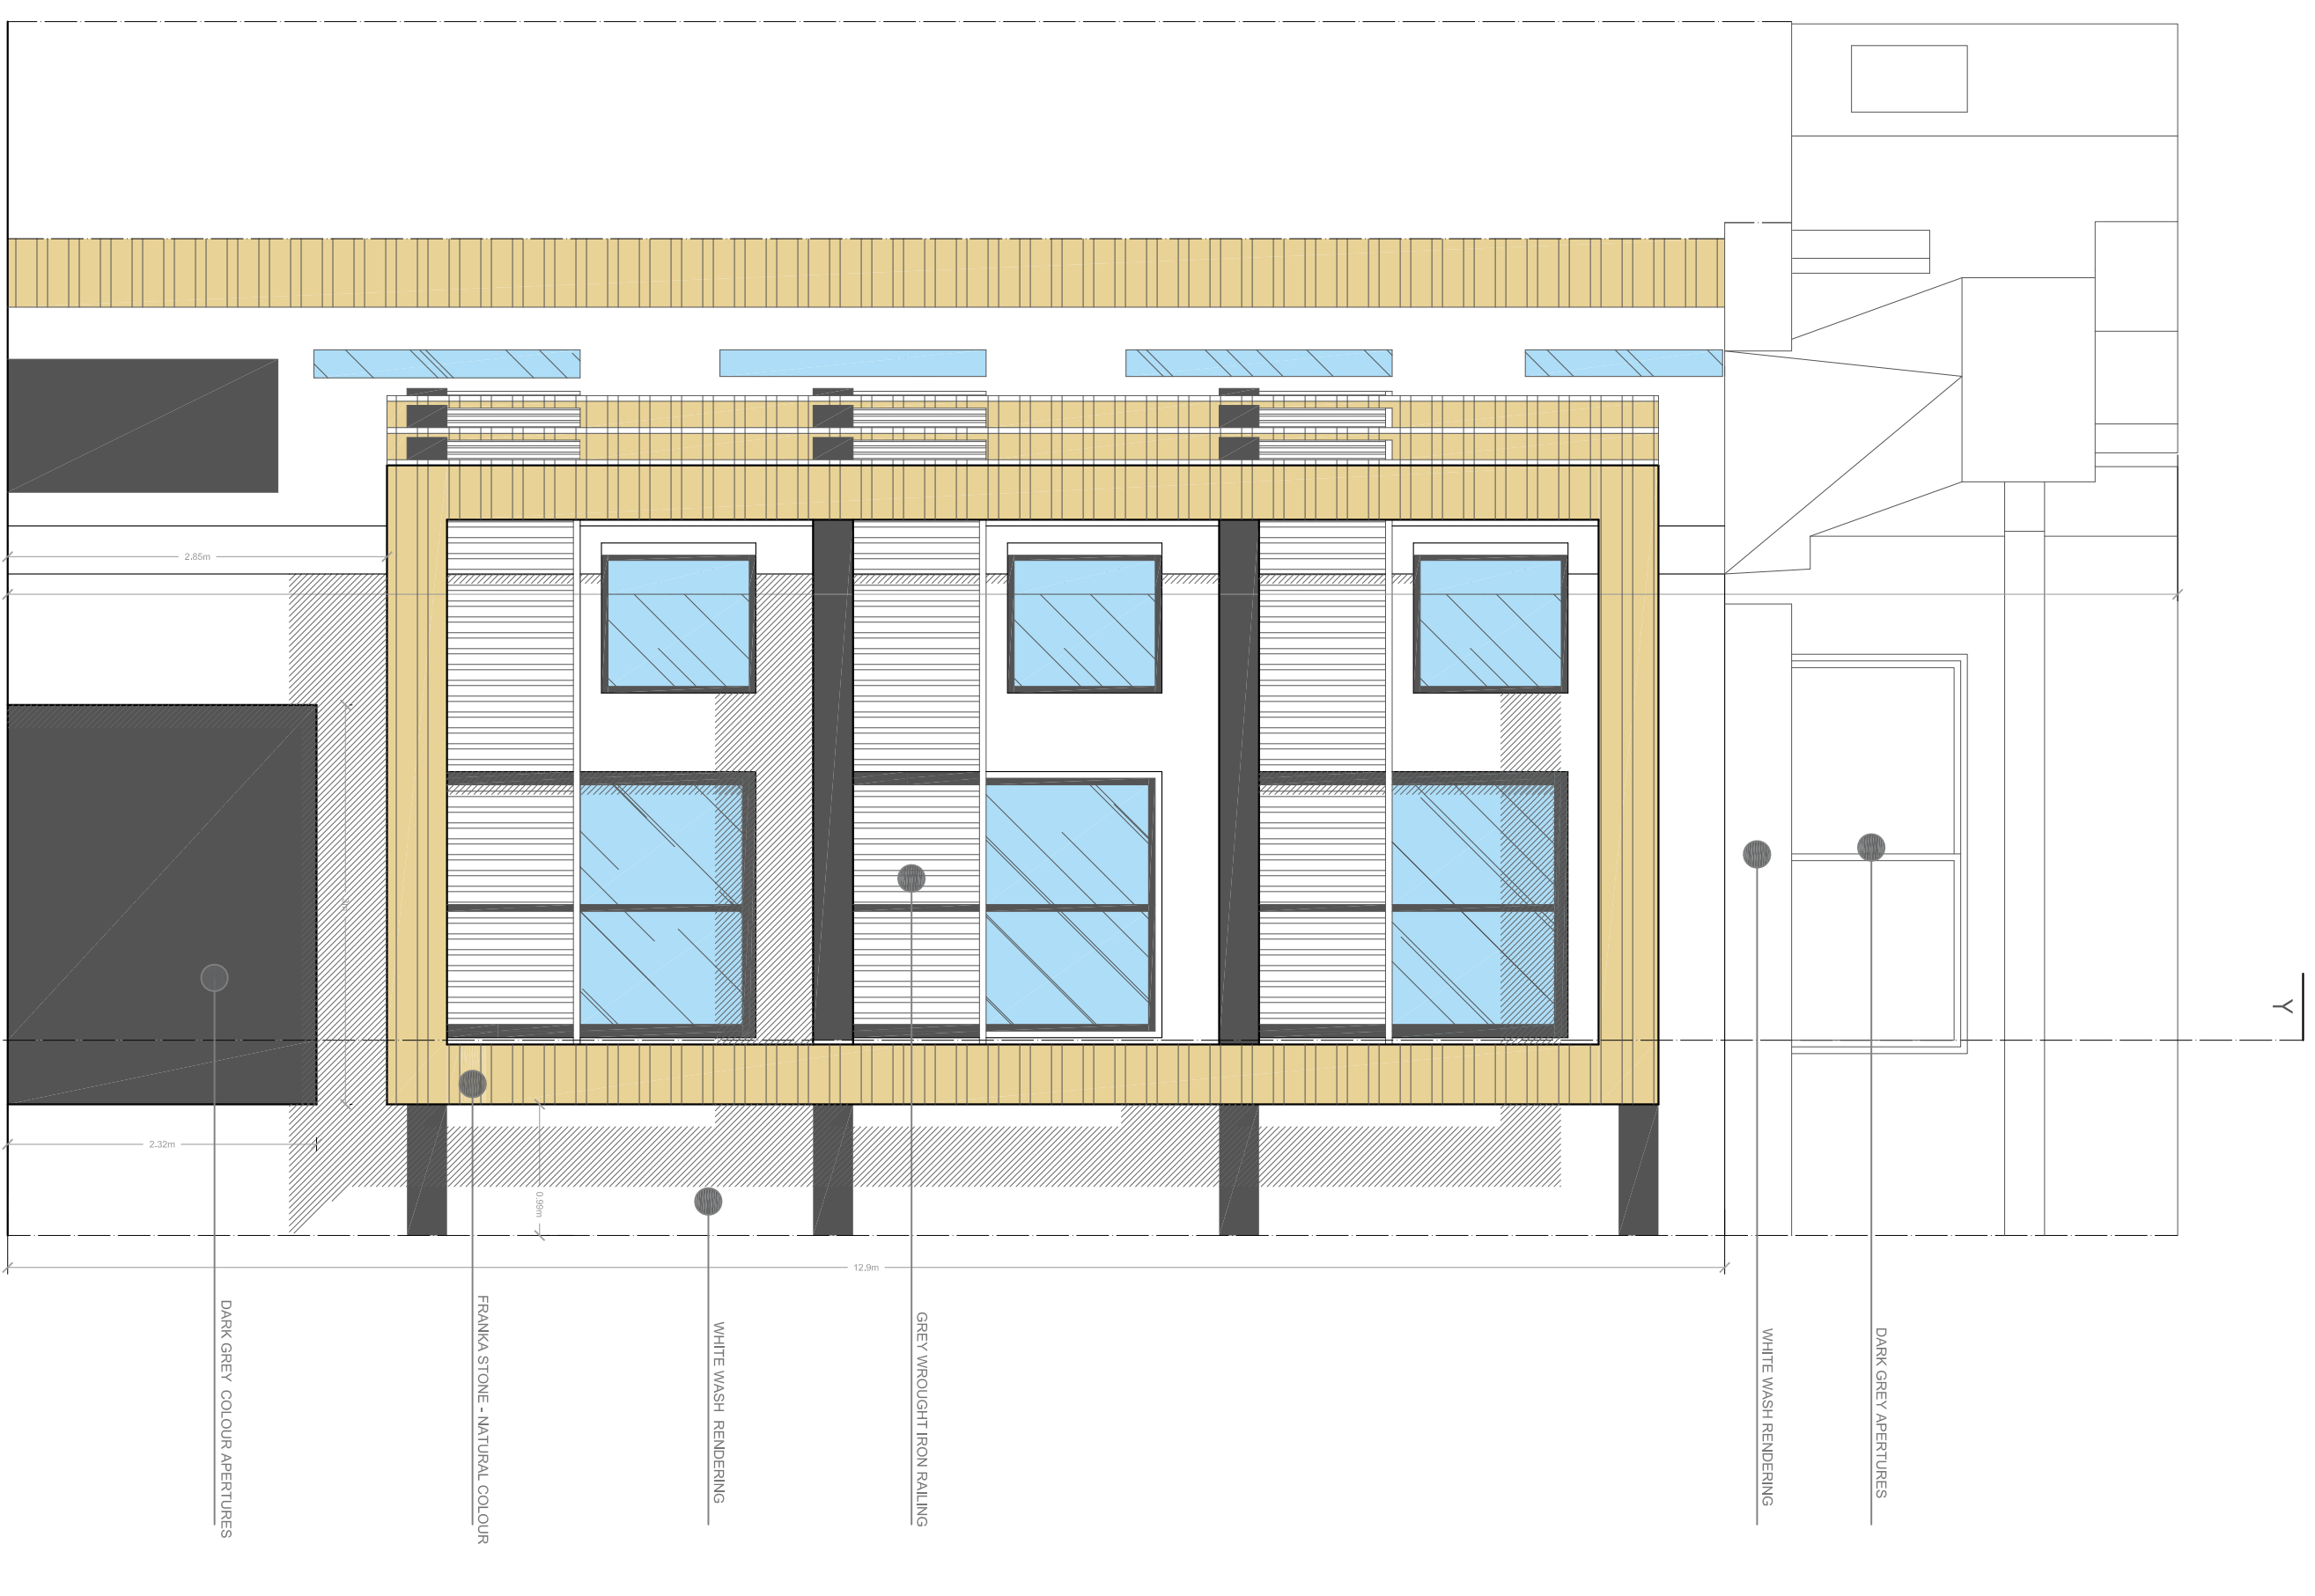

Front Elevation (A)
Clean Copy
Scale 1:50





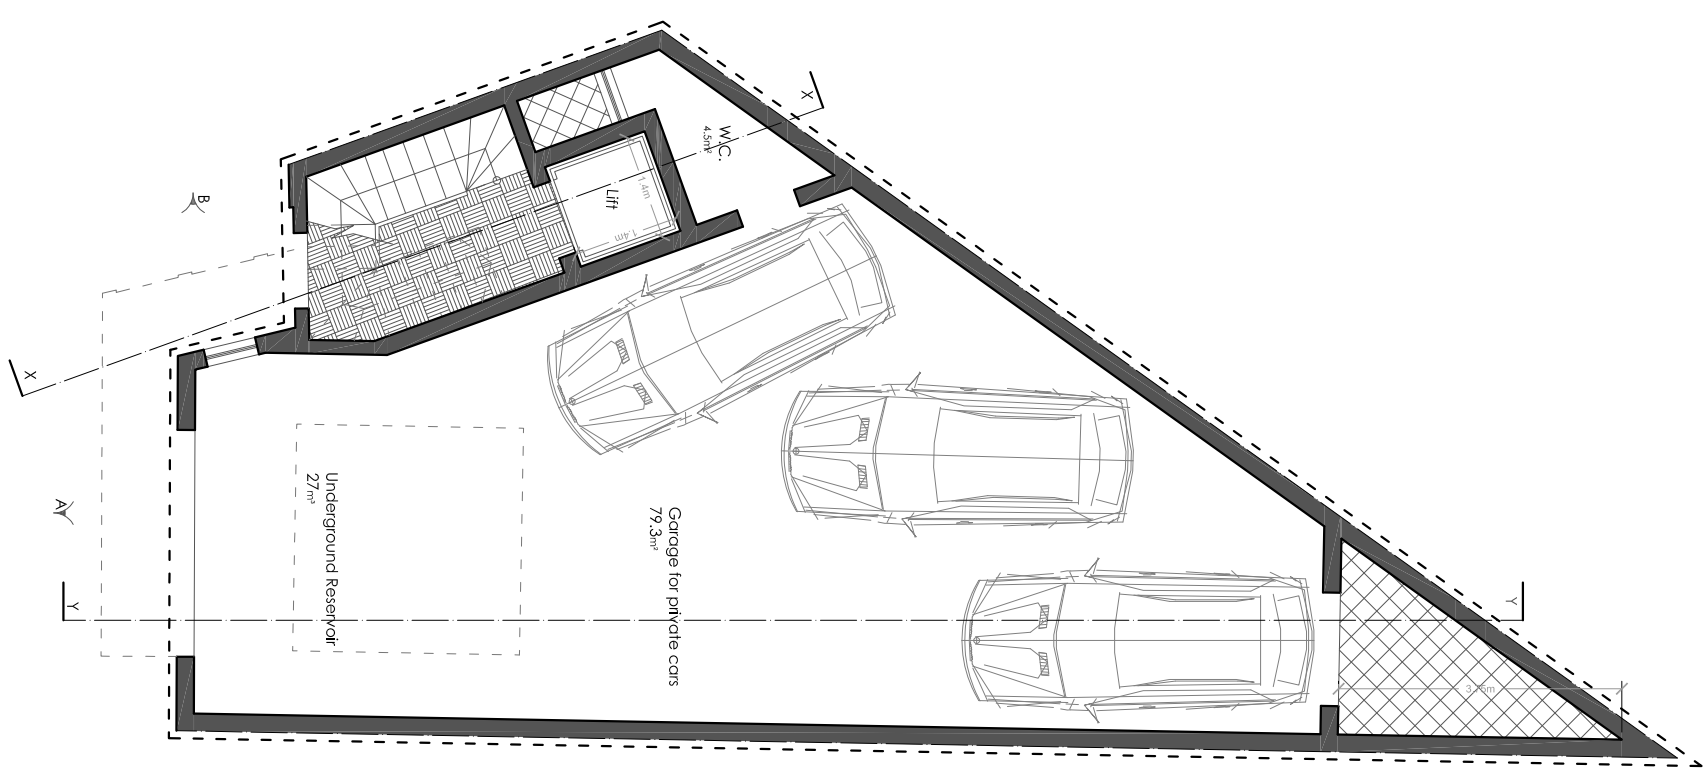

Ground Floor Level Plan

Scale 1:100


TOTAL SITE AREA : 106m²

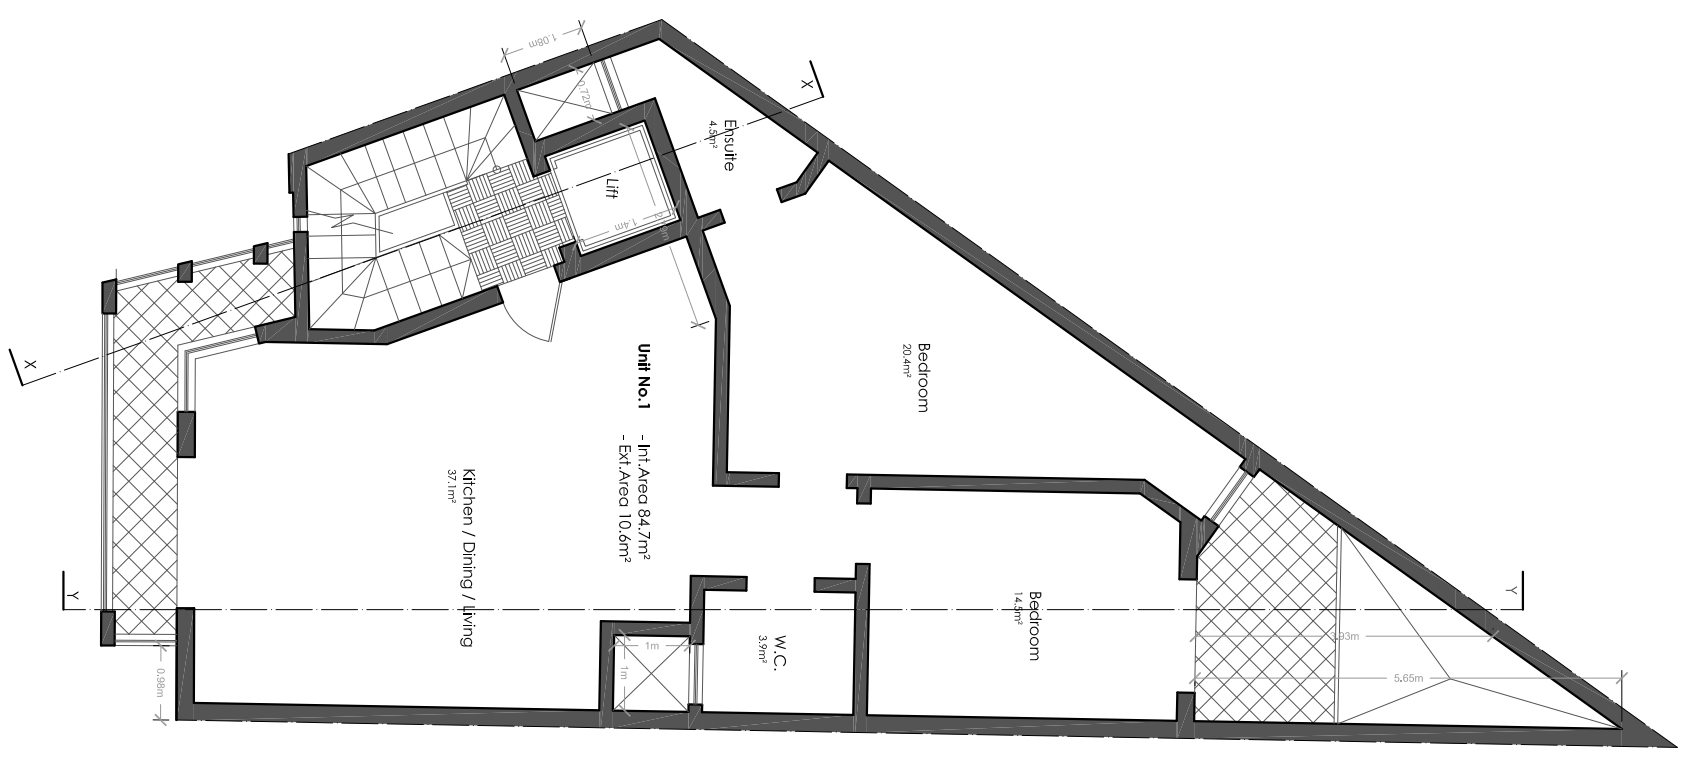 

First Floor Level Plan


Scale 1:100

Mts 1 : 100

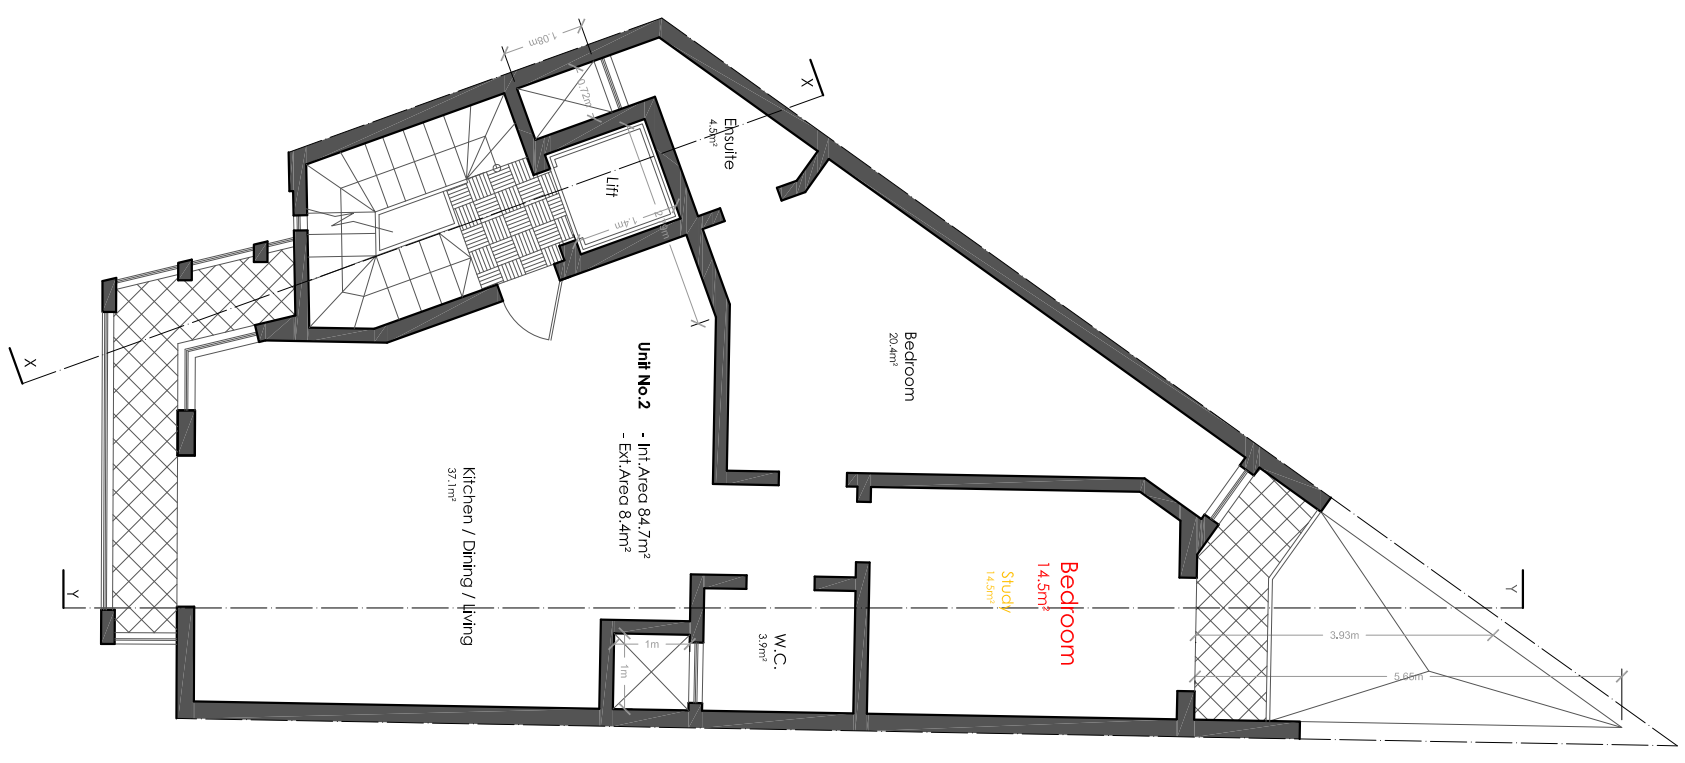


Second Floor Level Plan


Scale 1:100

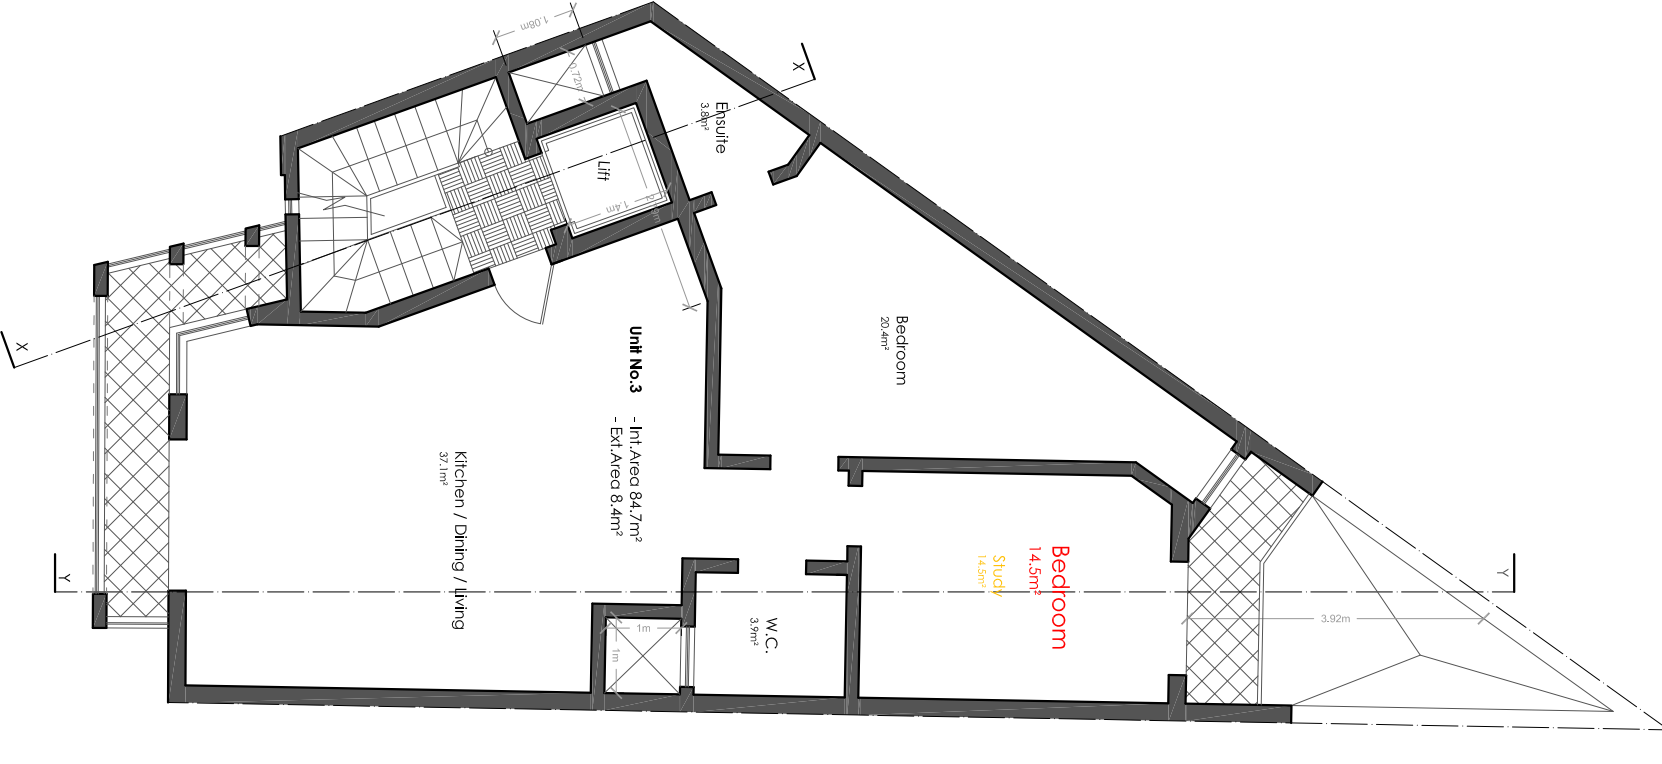


Third Floor Level Plan
Scale 1:100

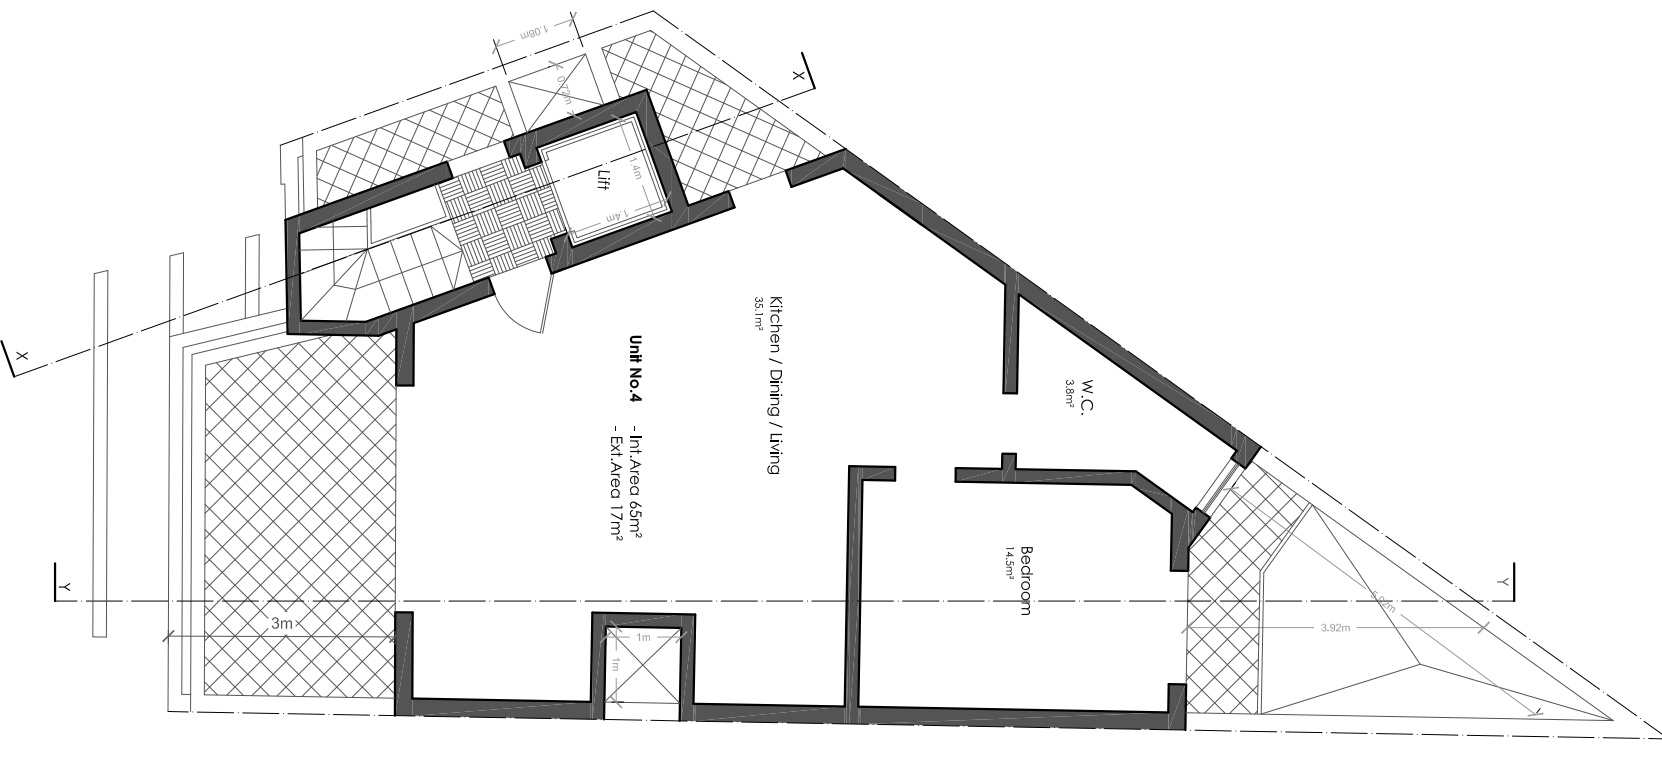


Receded Floor Level Plan
Scale 1:100

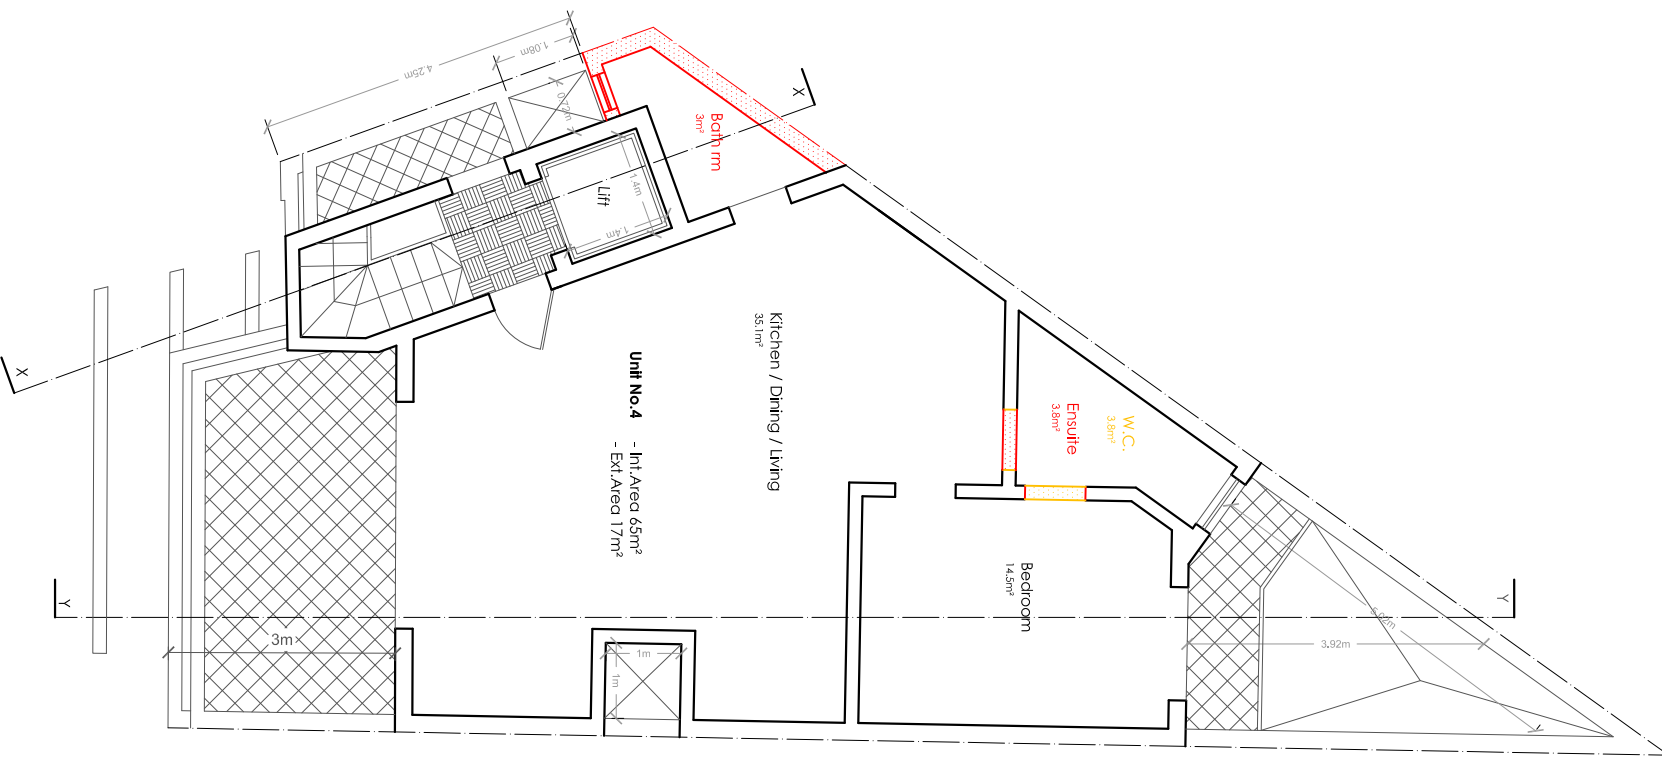


Receded Floor Level Plan
Showing Alterations
Scale 1:100

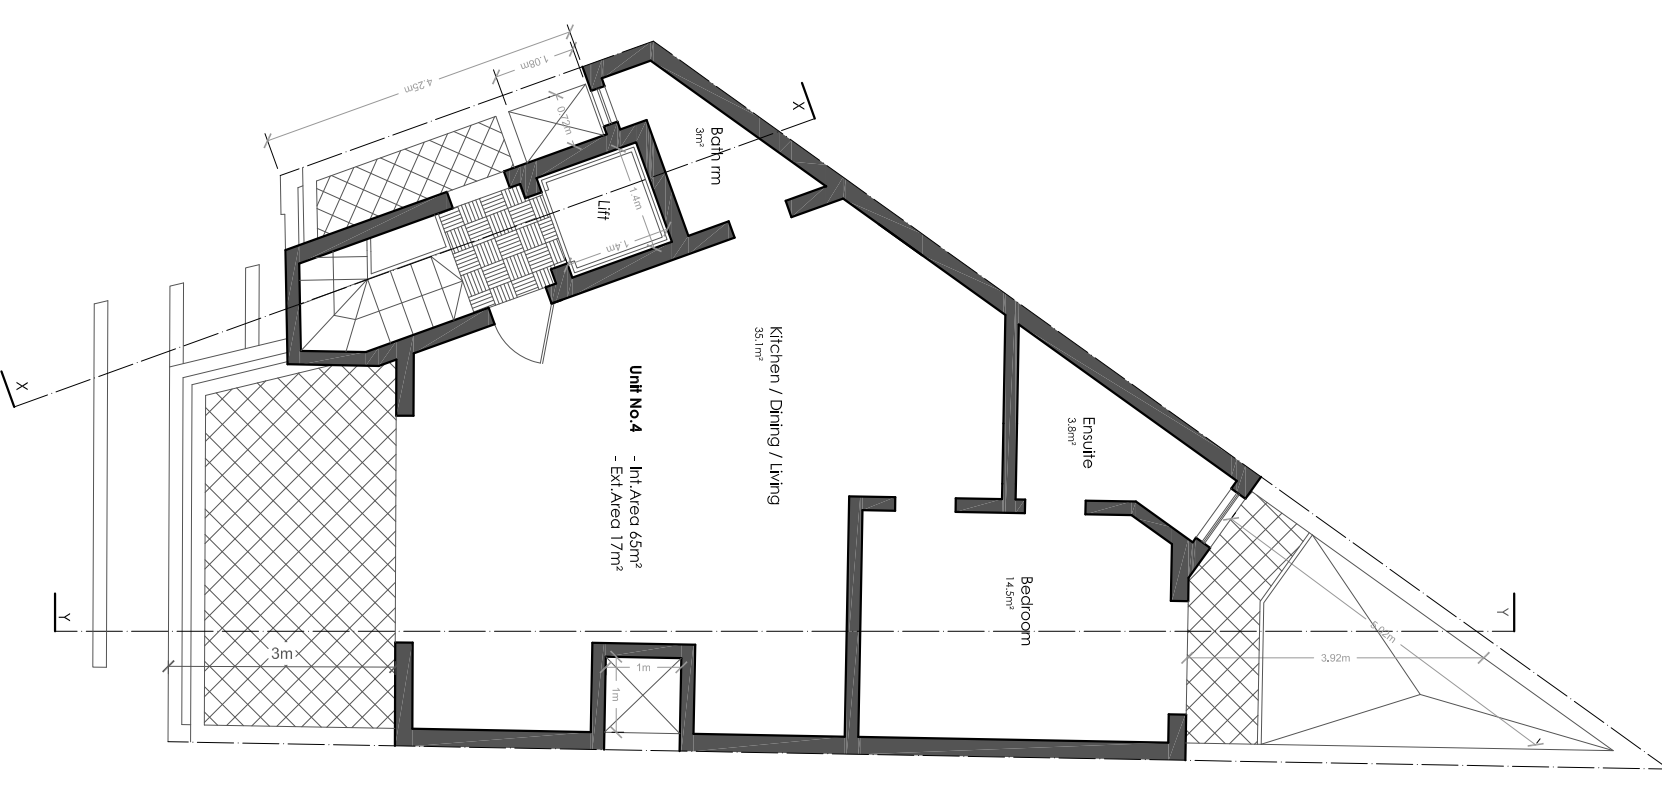


Receded Floor Level Plan
Clean Copy
Scale 1:100

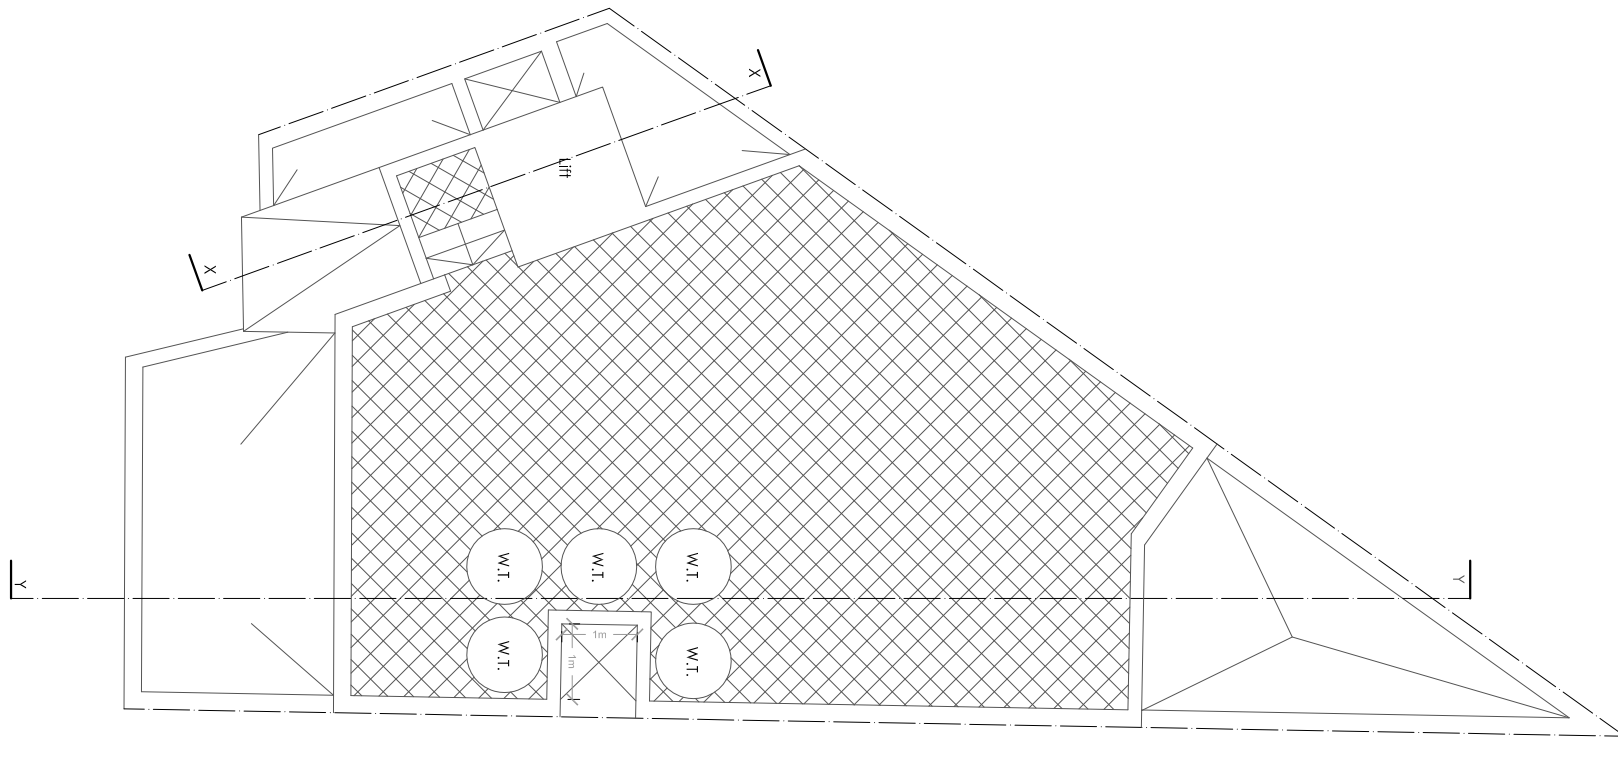

Roof Plan
Approved in
Scale 1:100

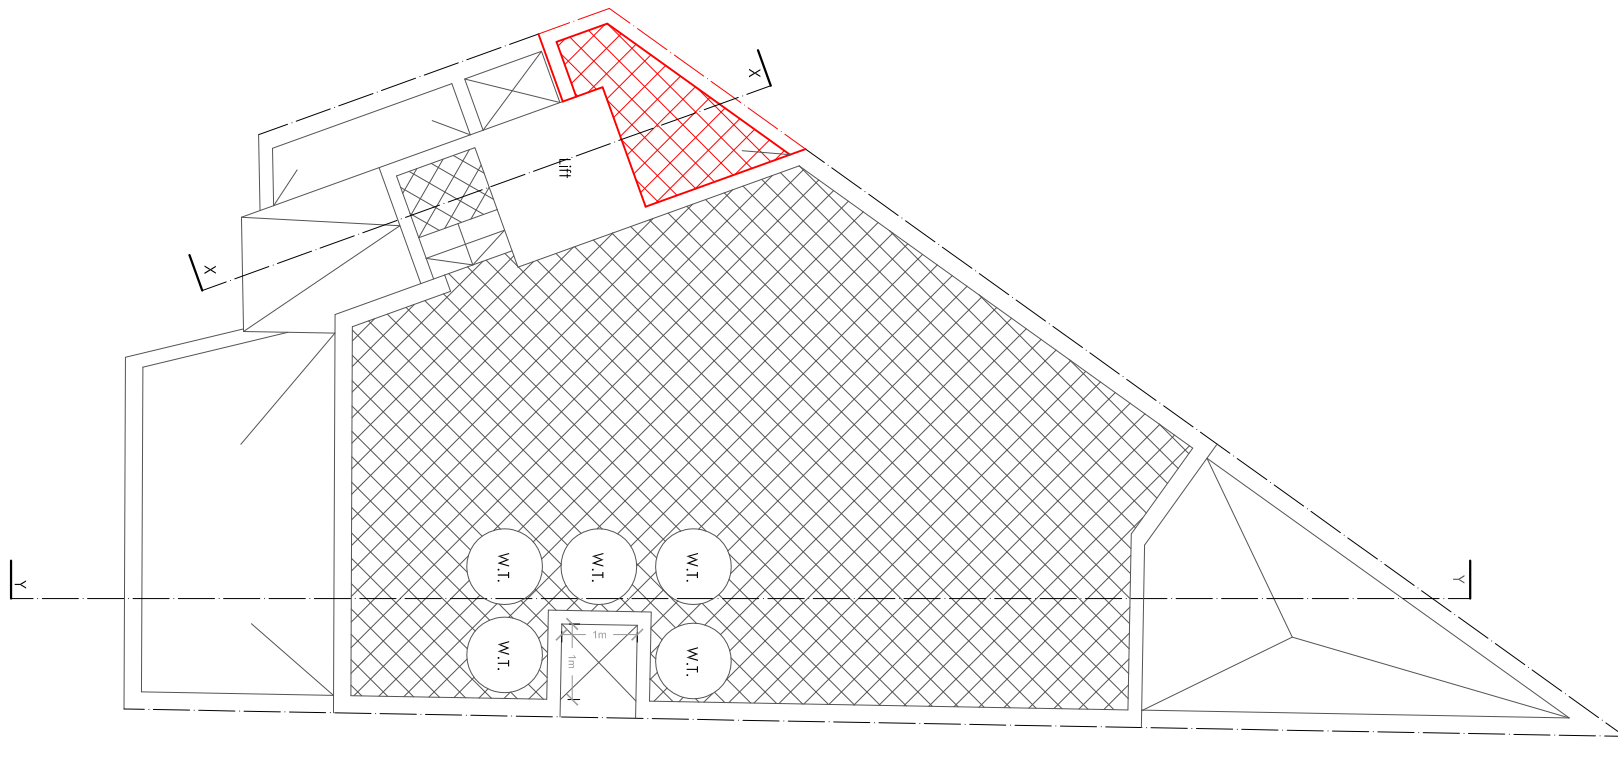

Roof Plan
Showing Alterations
Scale 1:100

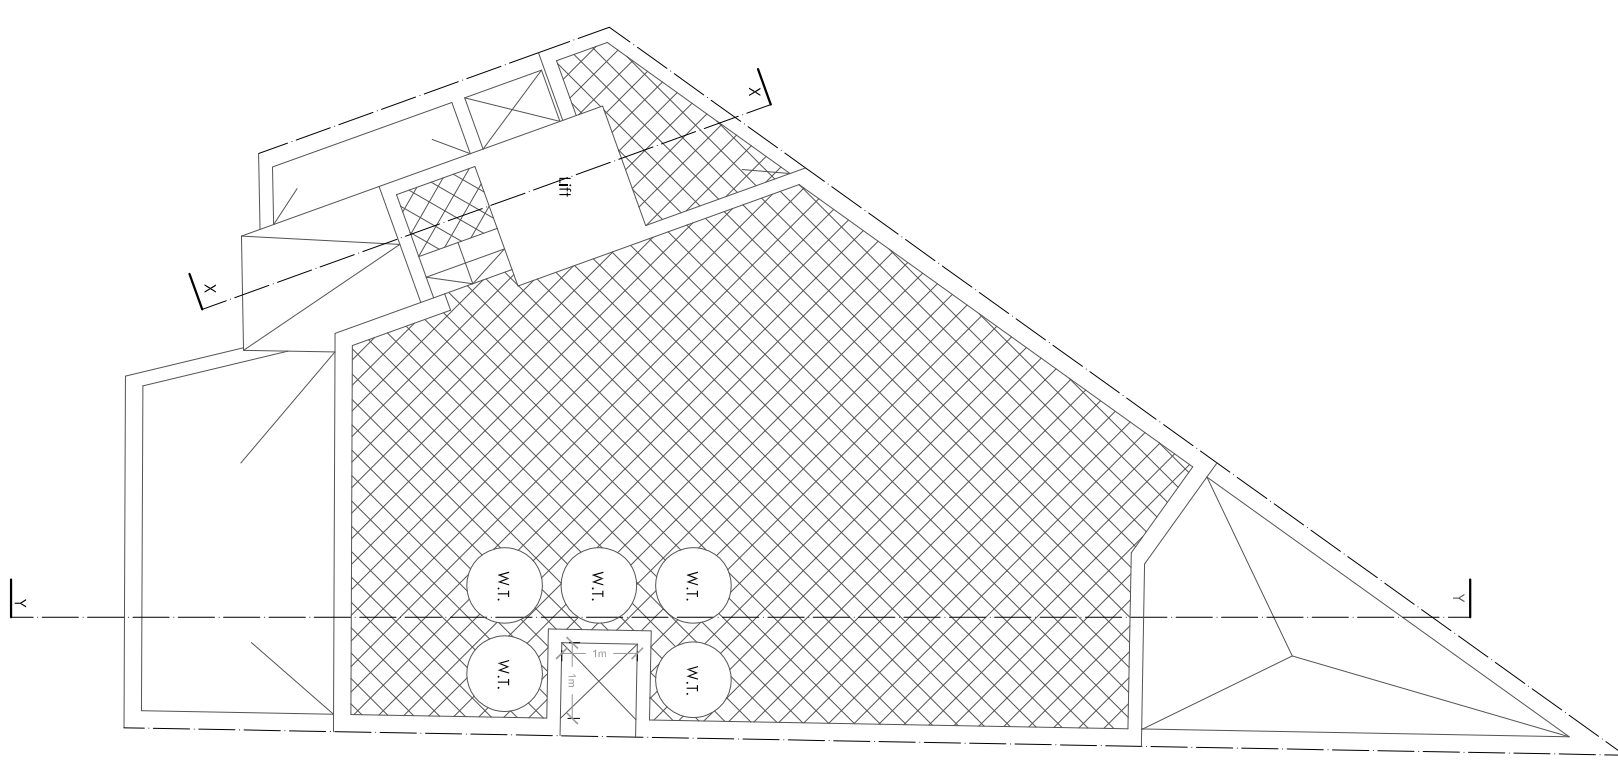

Roof Plan
Clean copy
Scale 1:100

