




Penthouse Floor Plan Scale: 1:100

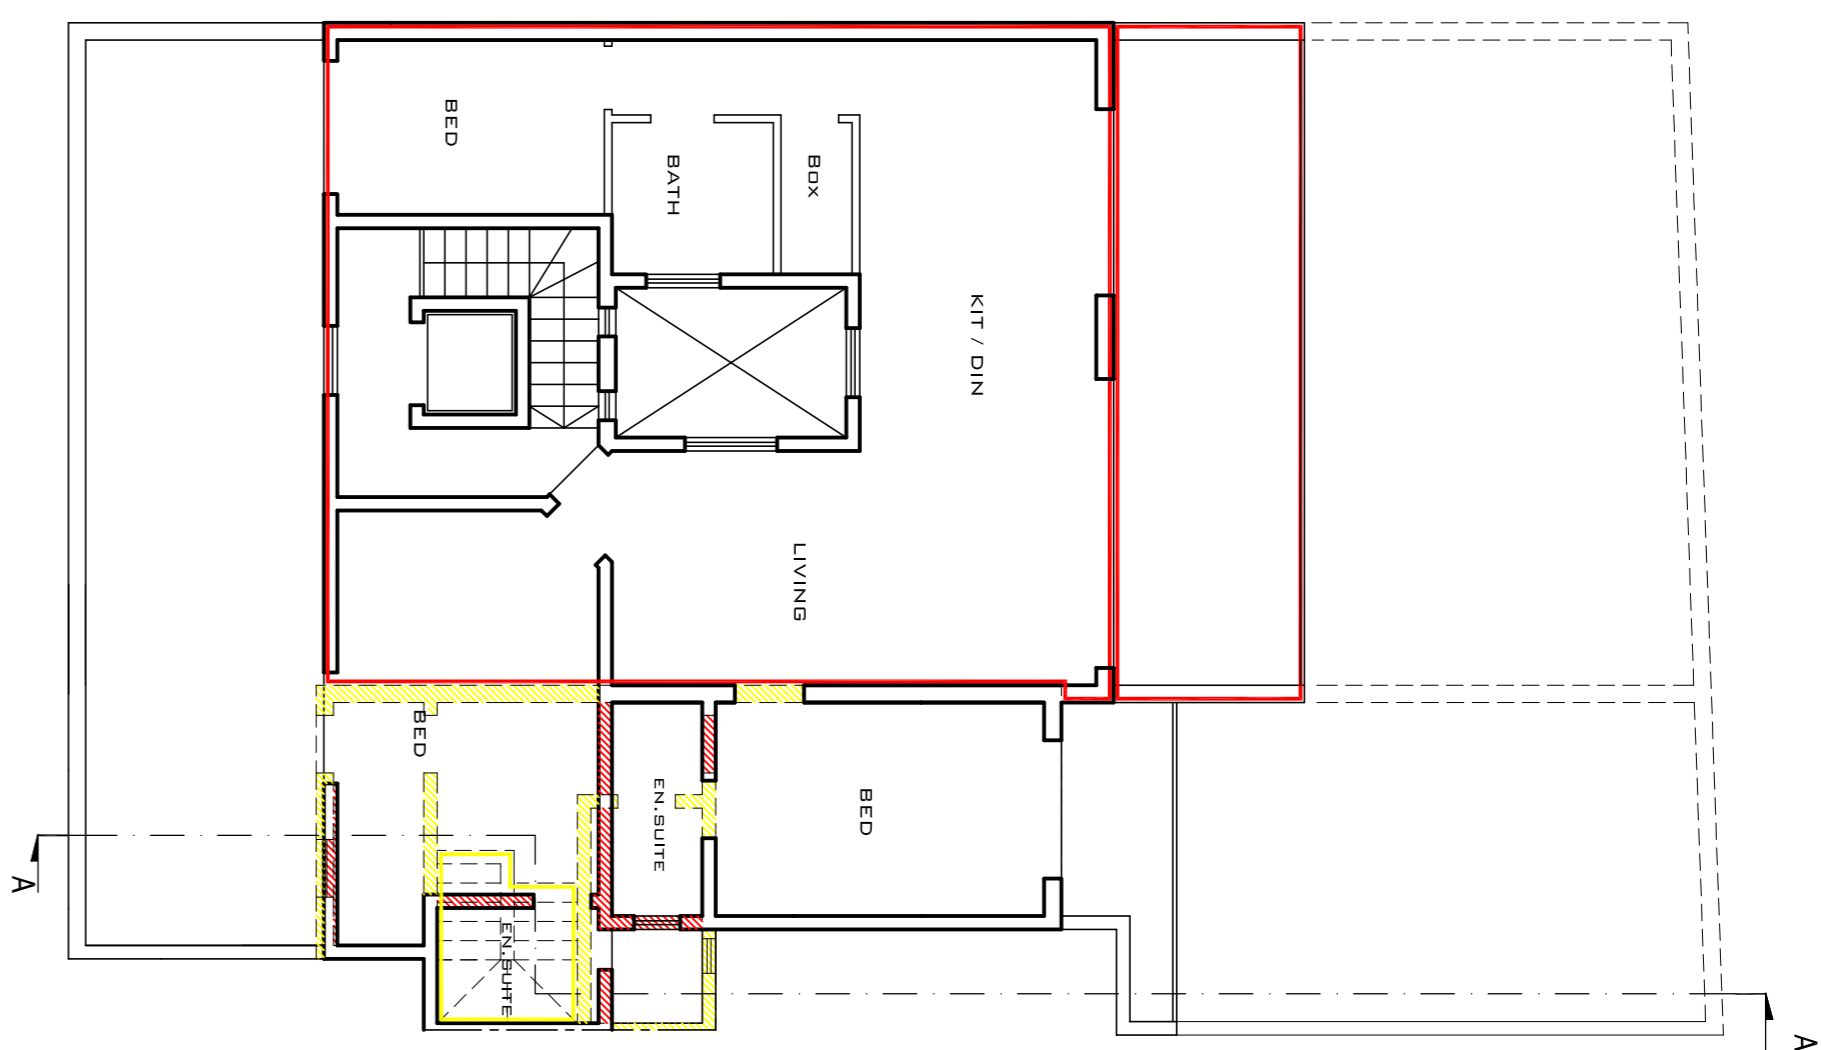


Penthouse Floor Plan Scale: 1:100

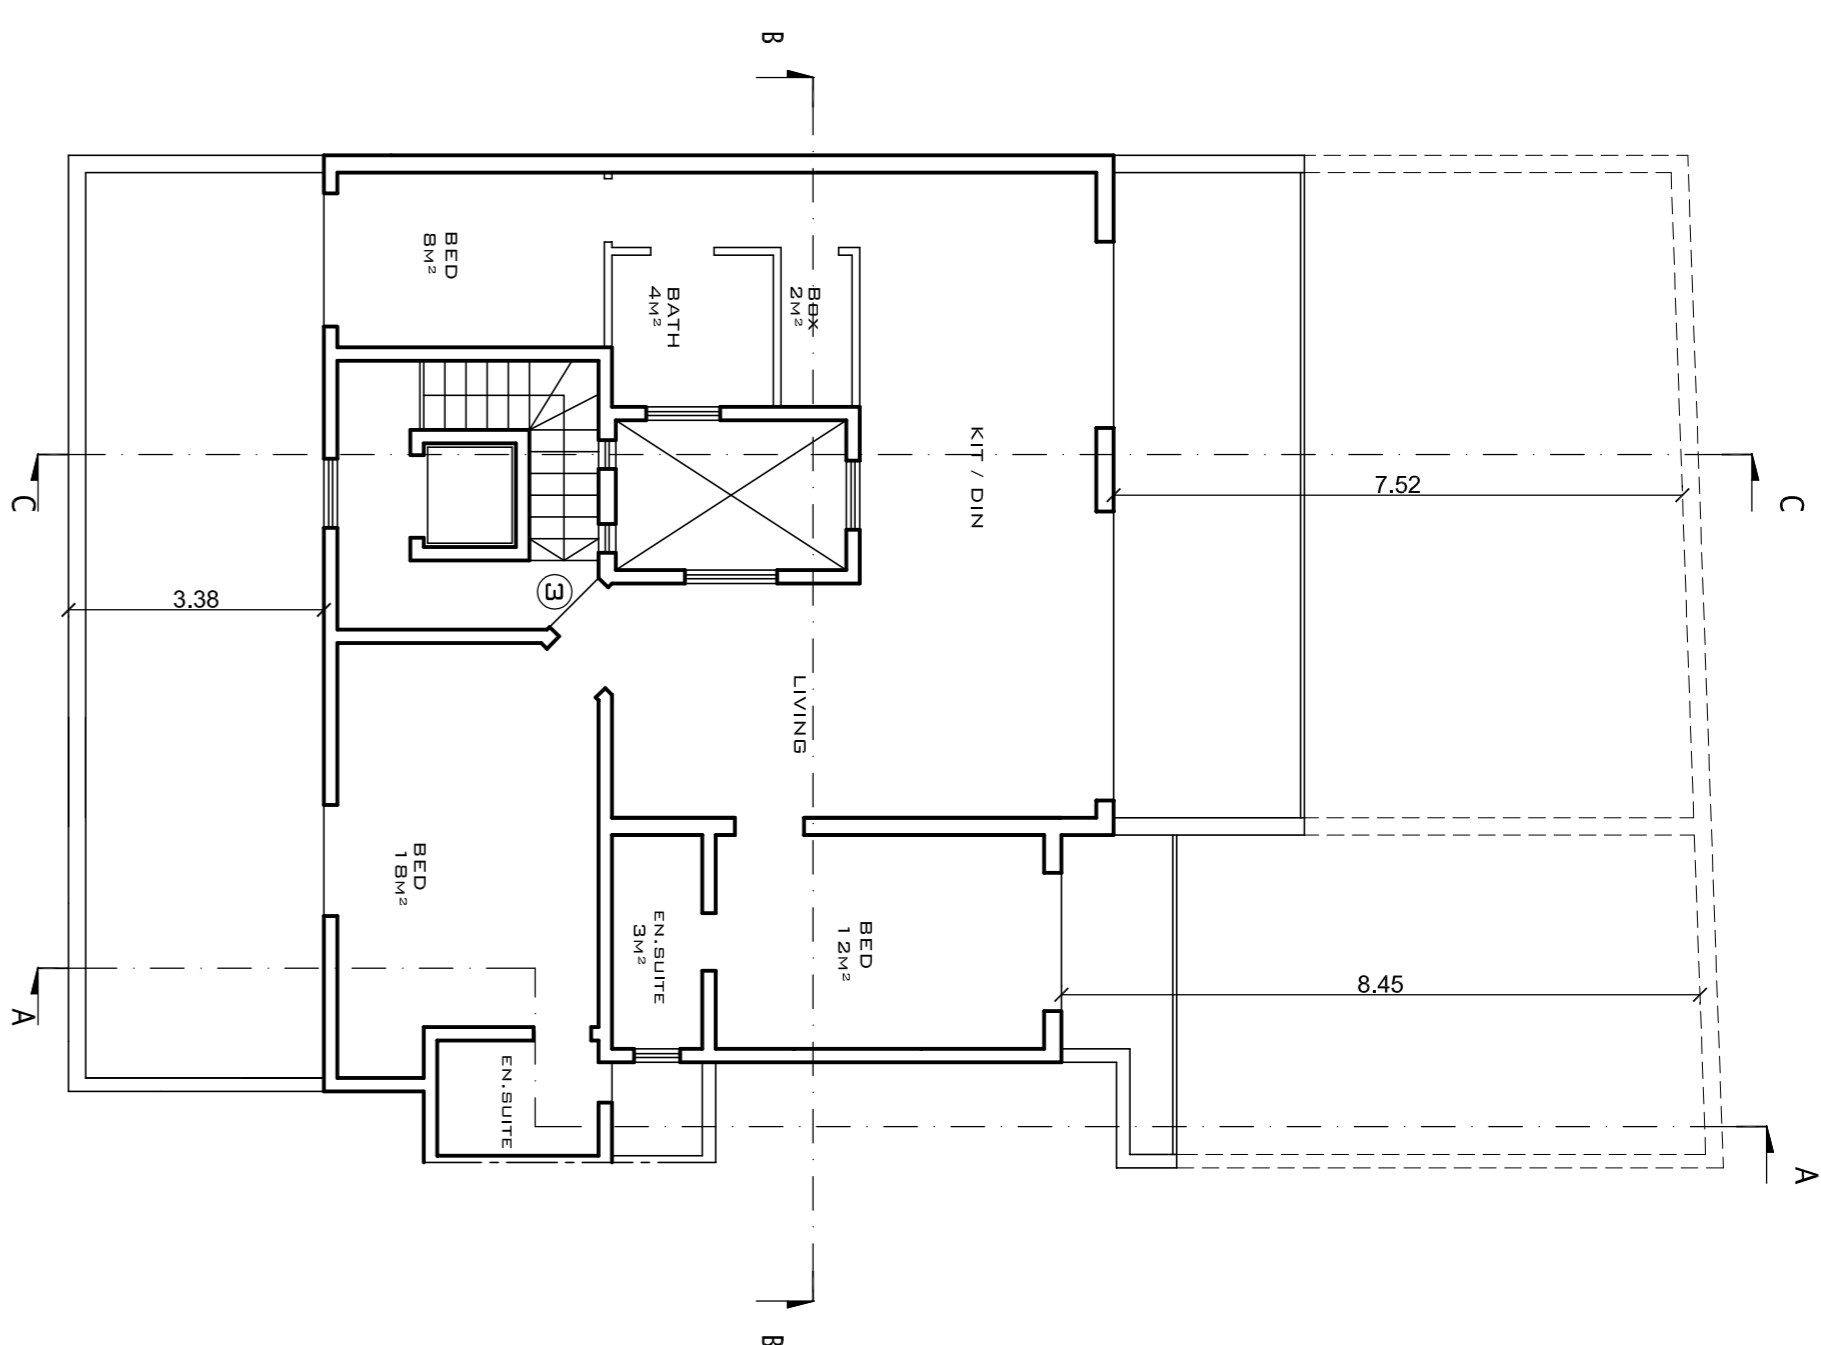


Penthouse Floor Plan Scale: 1:100 AS PROPOSED (CLEAN COPY) GROSS FLOOR AREA (NUMBER 3) : 117m²

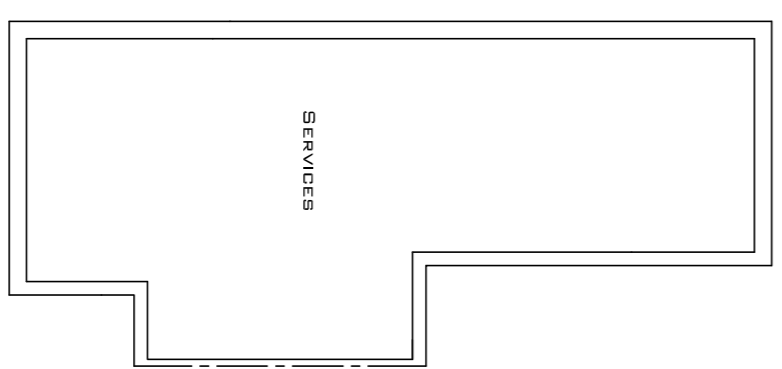

Roof Plan Scale: 1:100

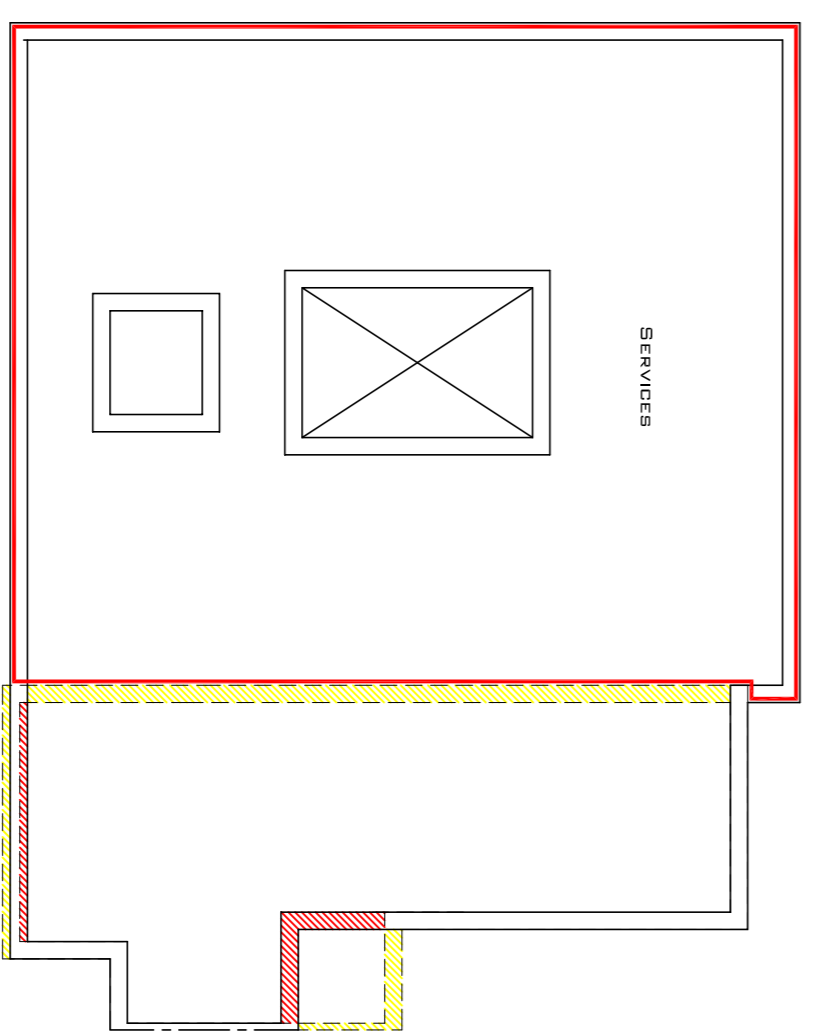

Roof Plan Scale: 1:100

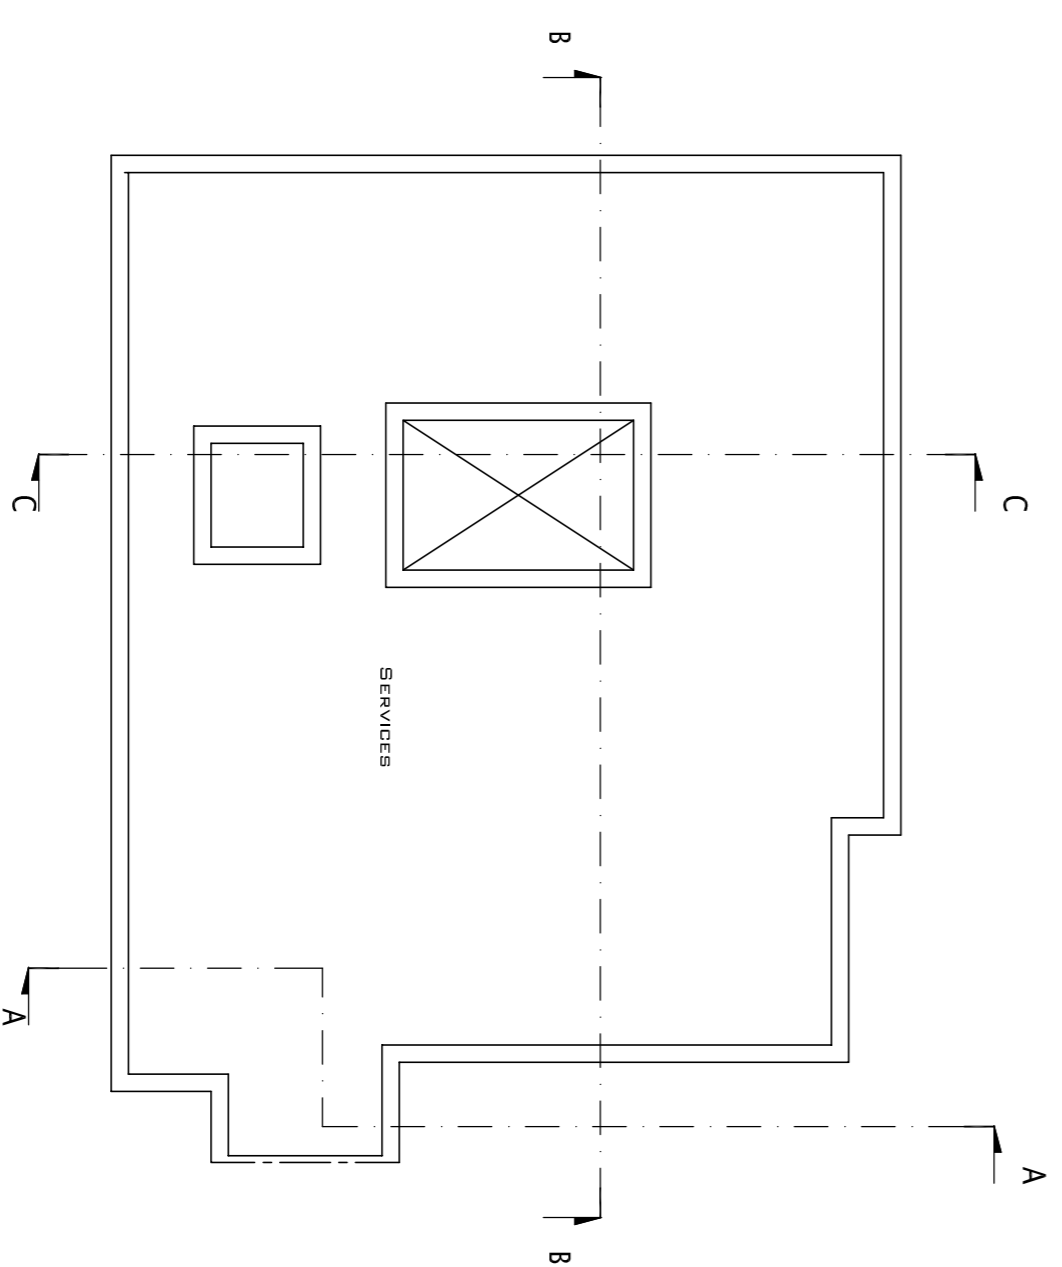

Roof Plan Scale: 1:100 AS PROPOSED (CLEAN COPY)