




Existing ground floor plan - regularized
Scale 1:100
clean copy

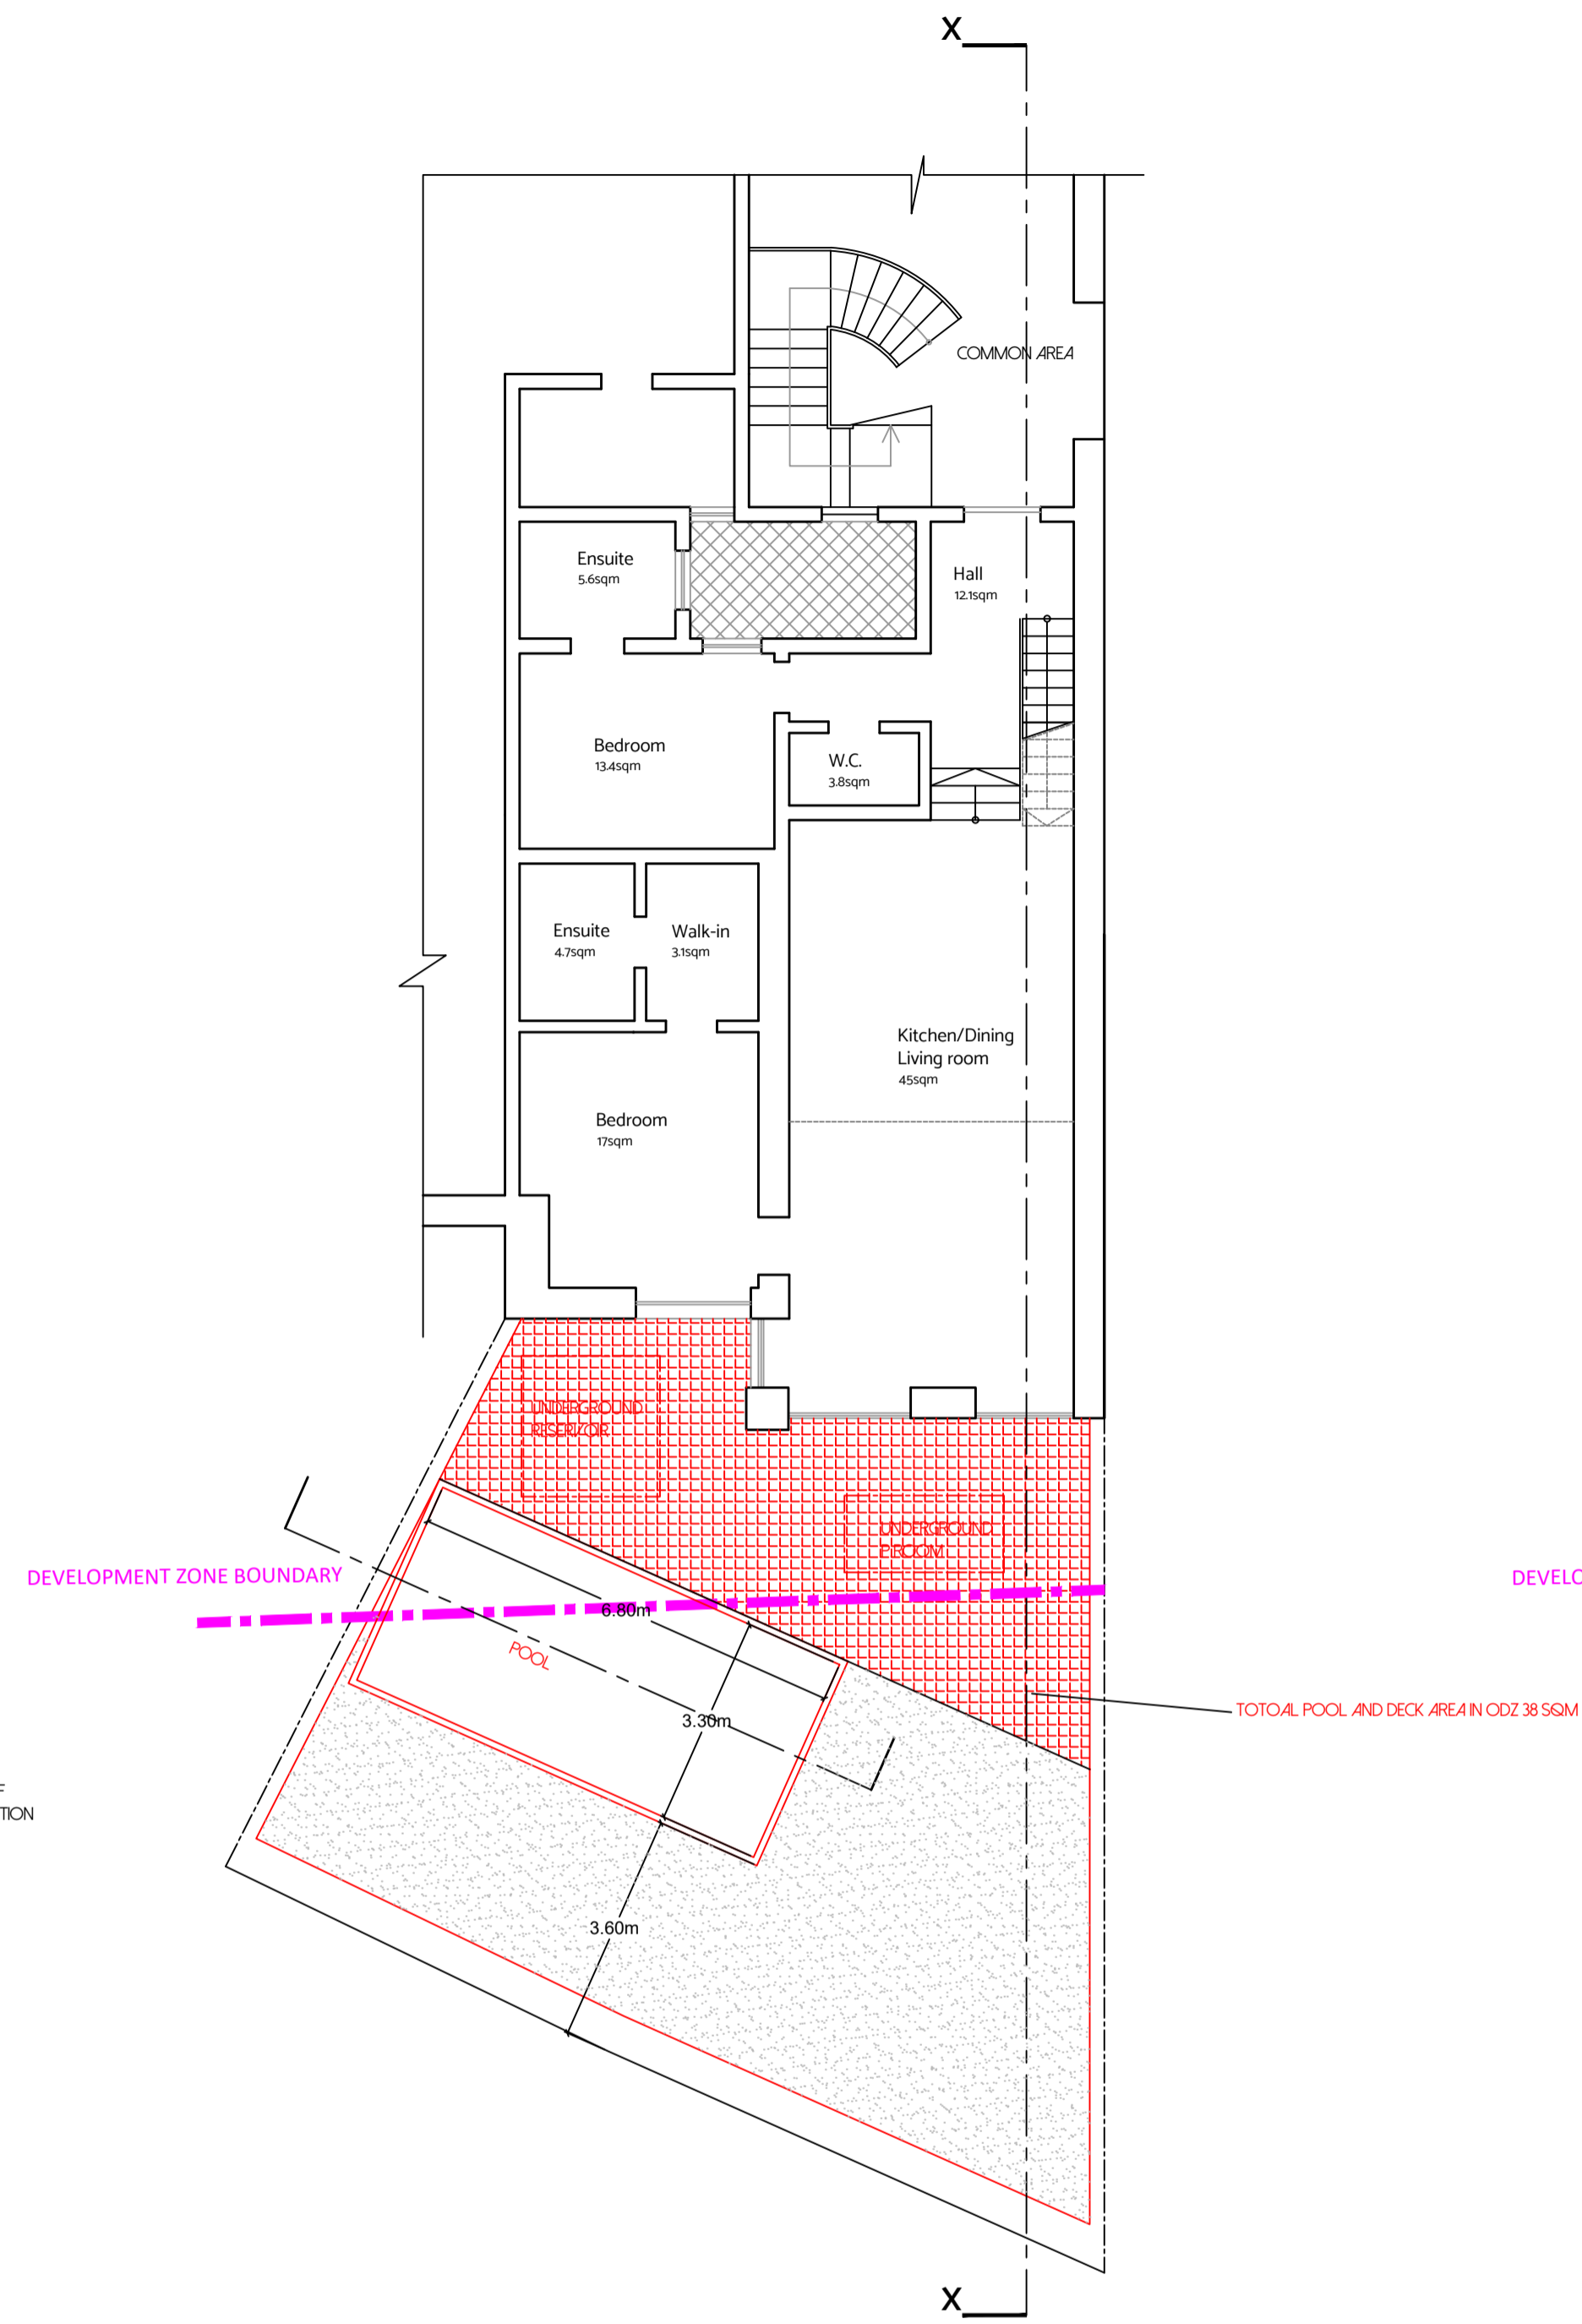

Proposed ground floor plan - regularized
Scale 1:100

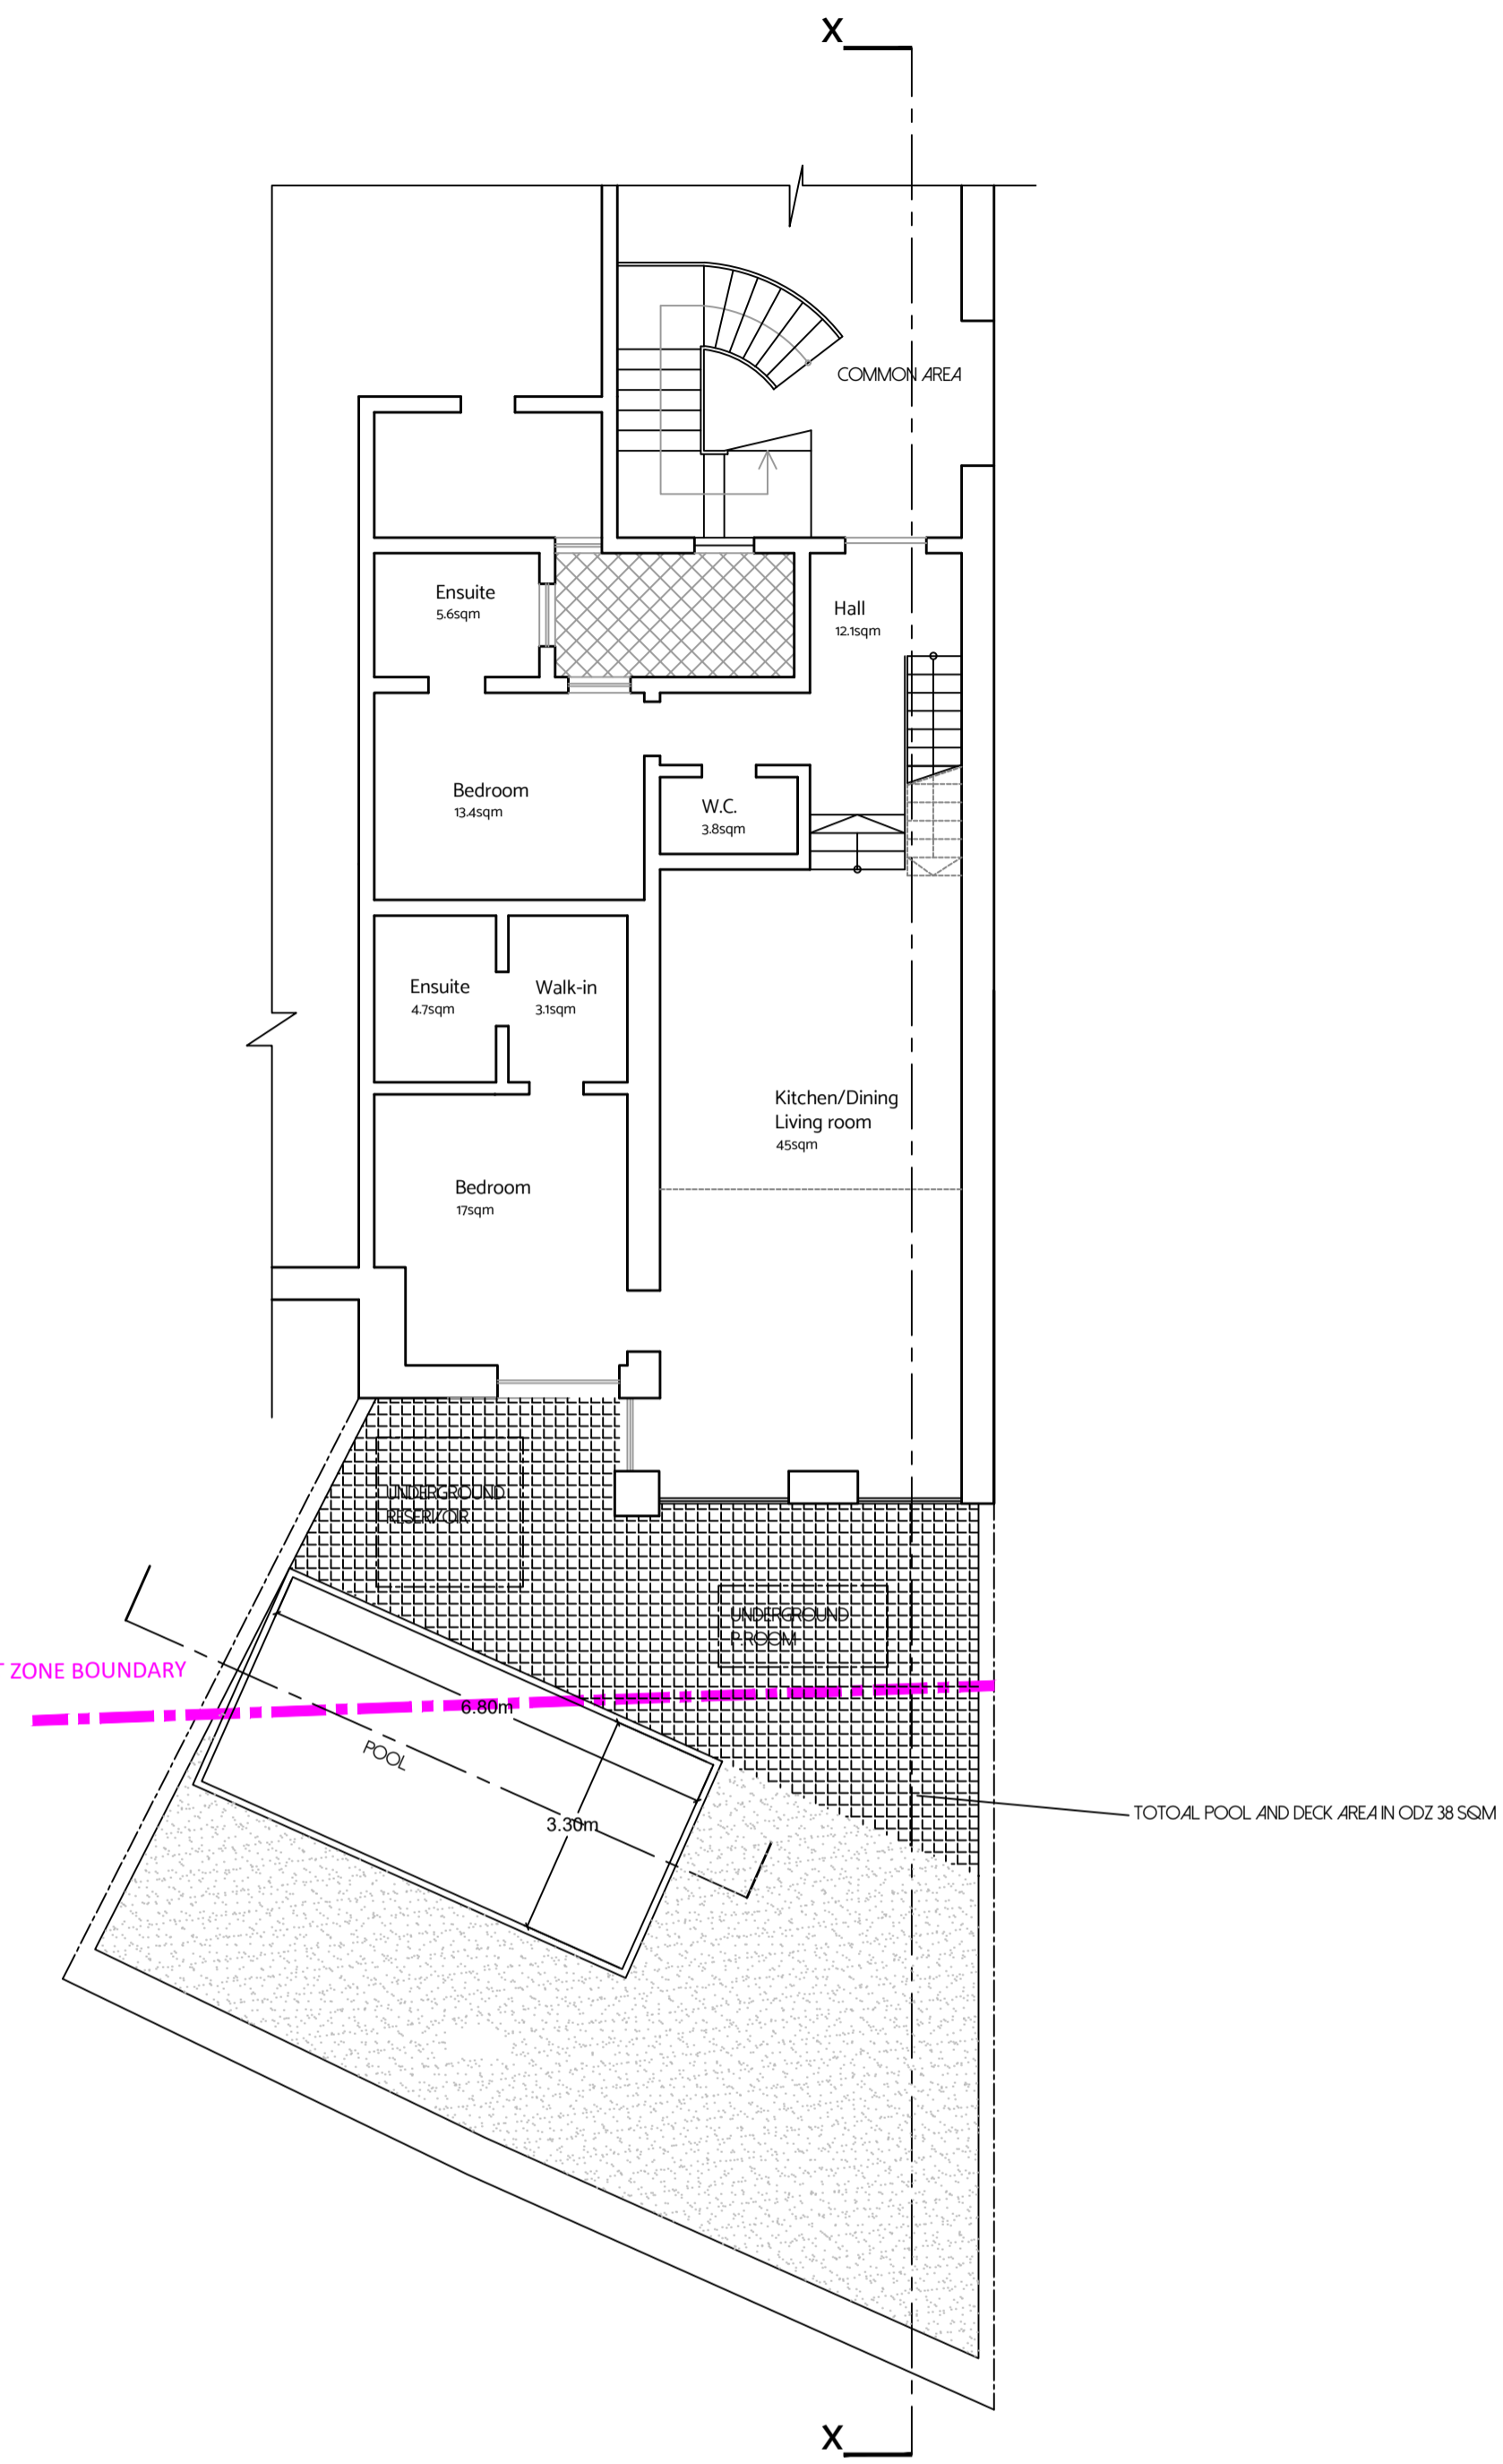

Proposed ground floor plan - regularized
Scale 1:100
clean copy

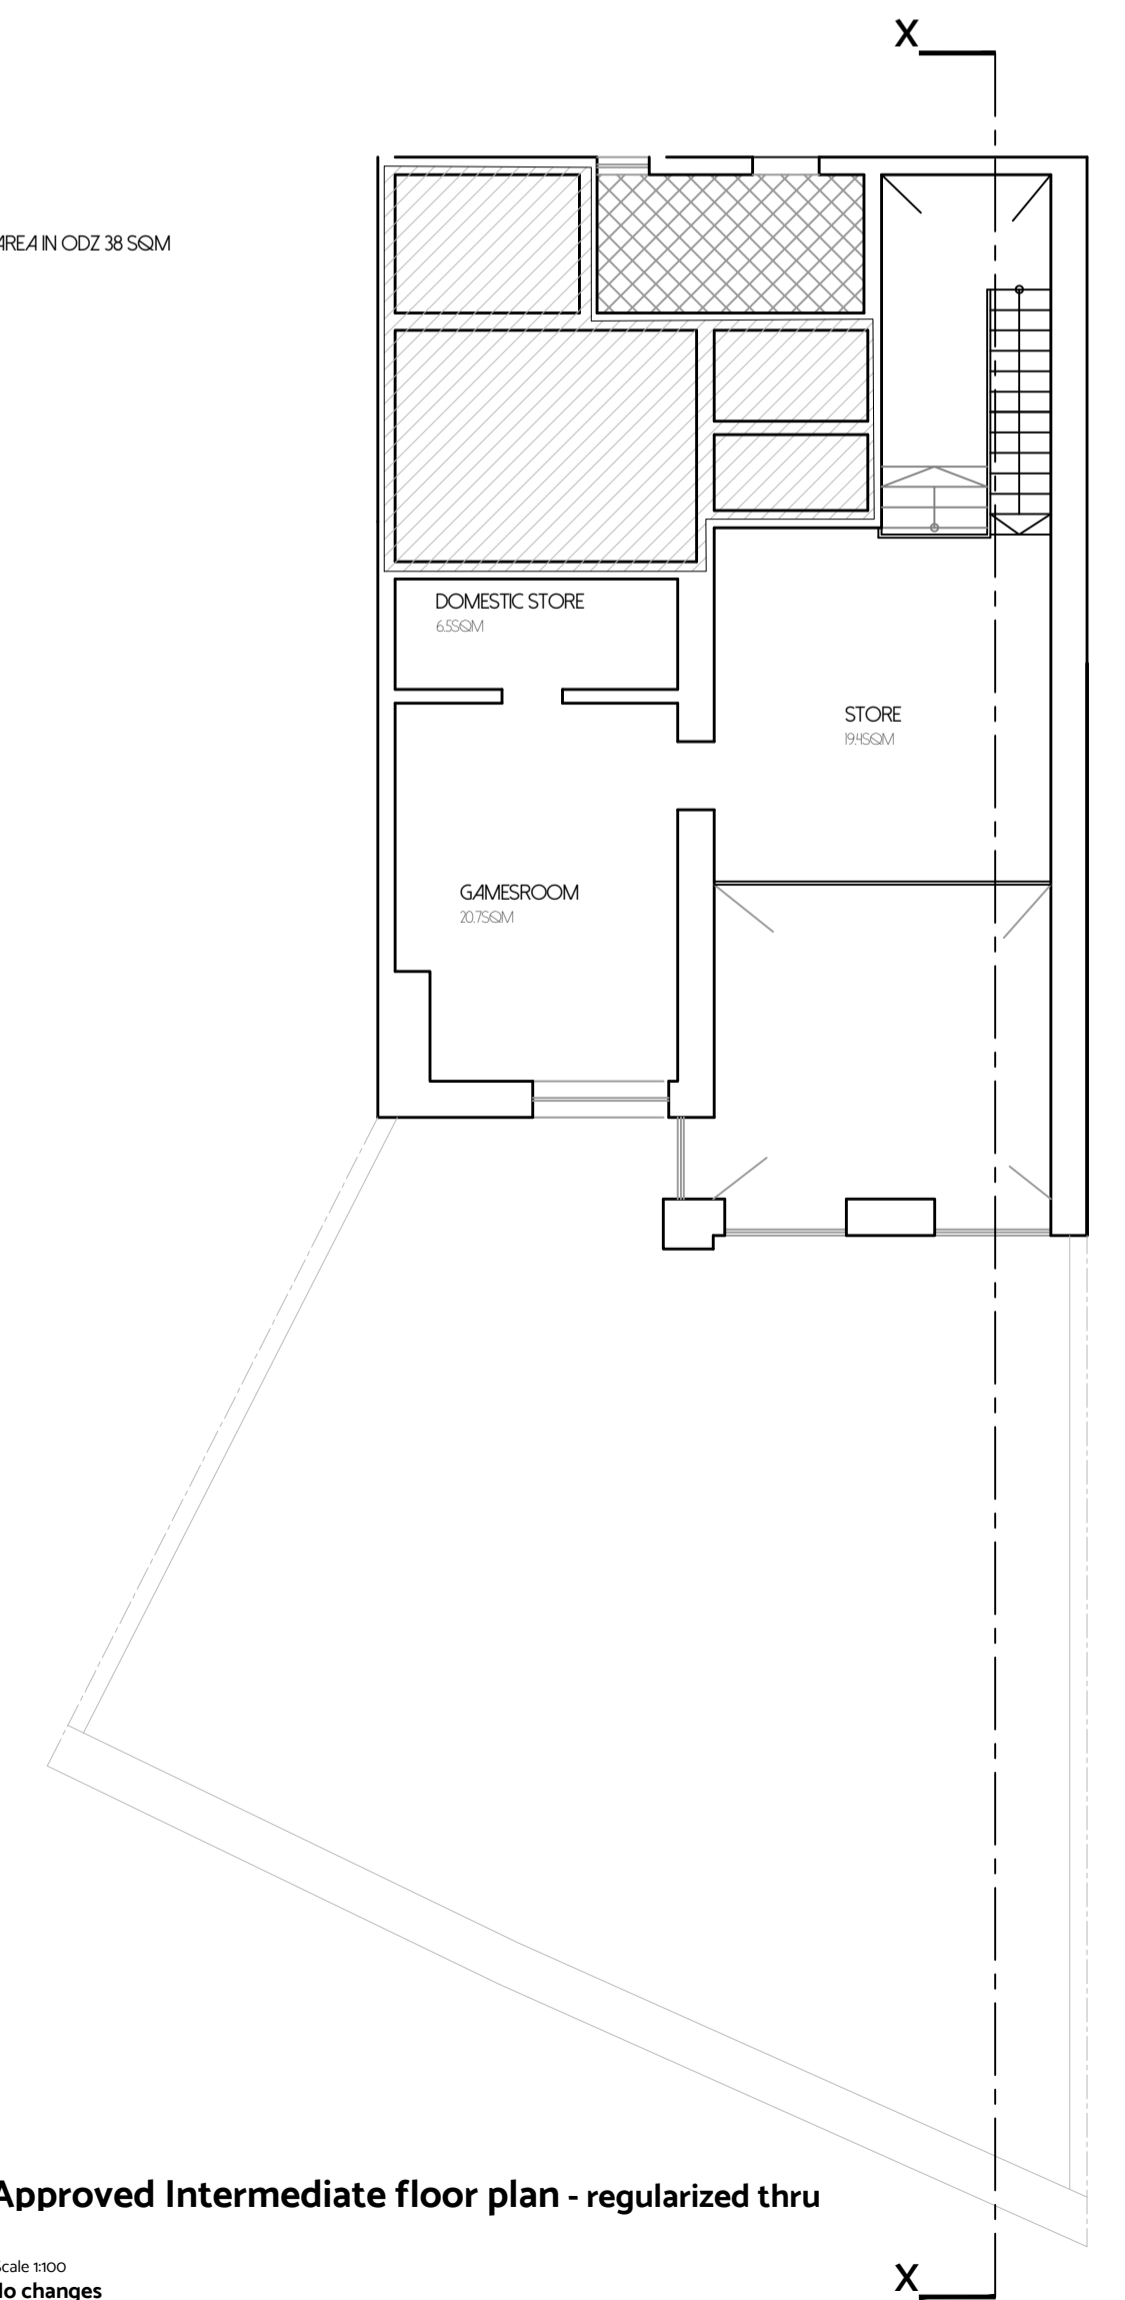

Approved Intermediate floor plan - regularized thru
Scale 1:100
No changes

