




Proposed **roof plan**
Scale 1:100

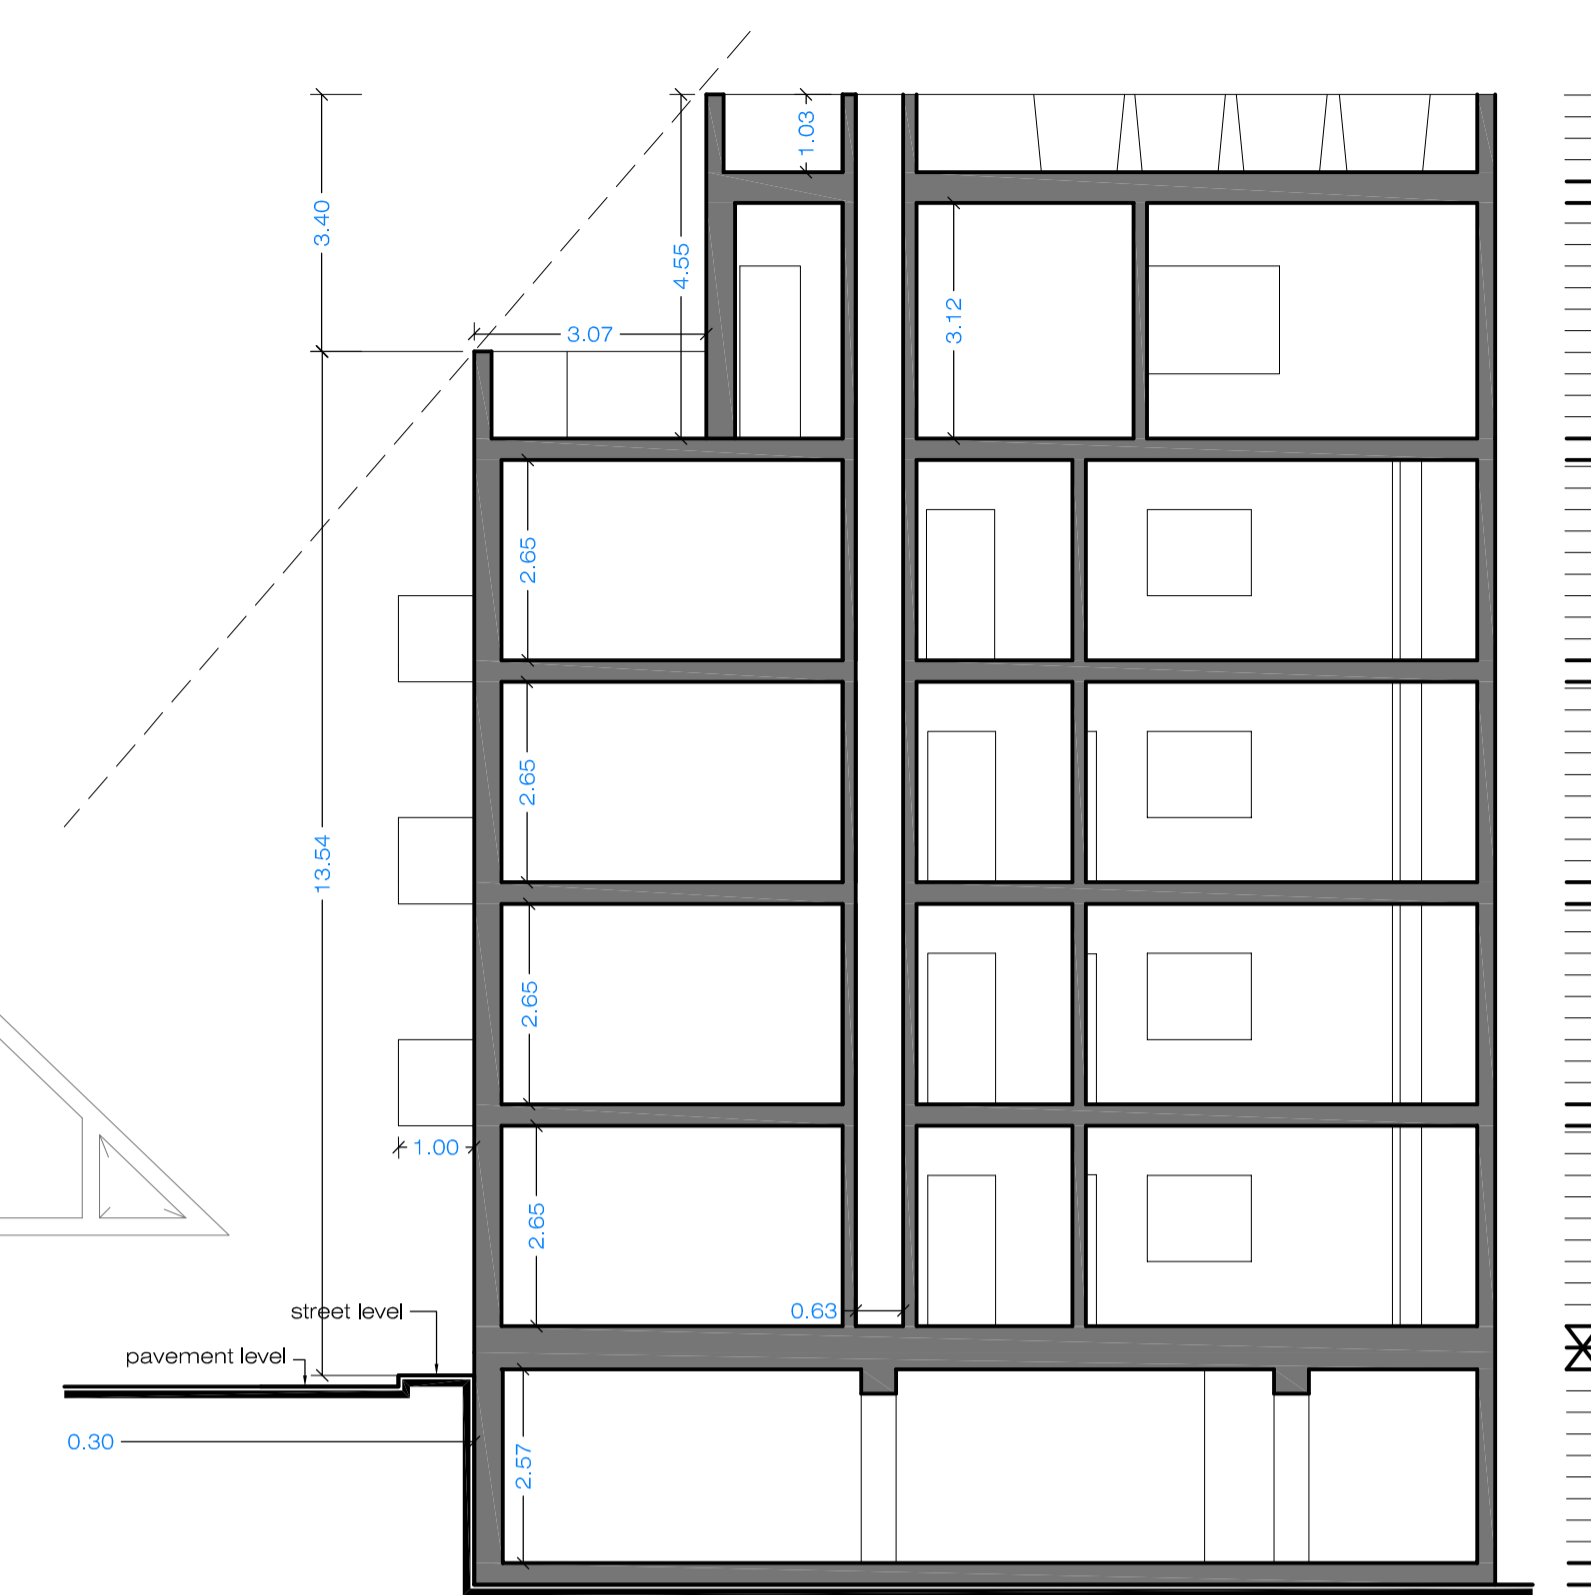


Proposed **section AA**
Scale 1:100

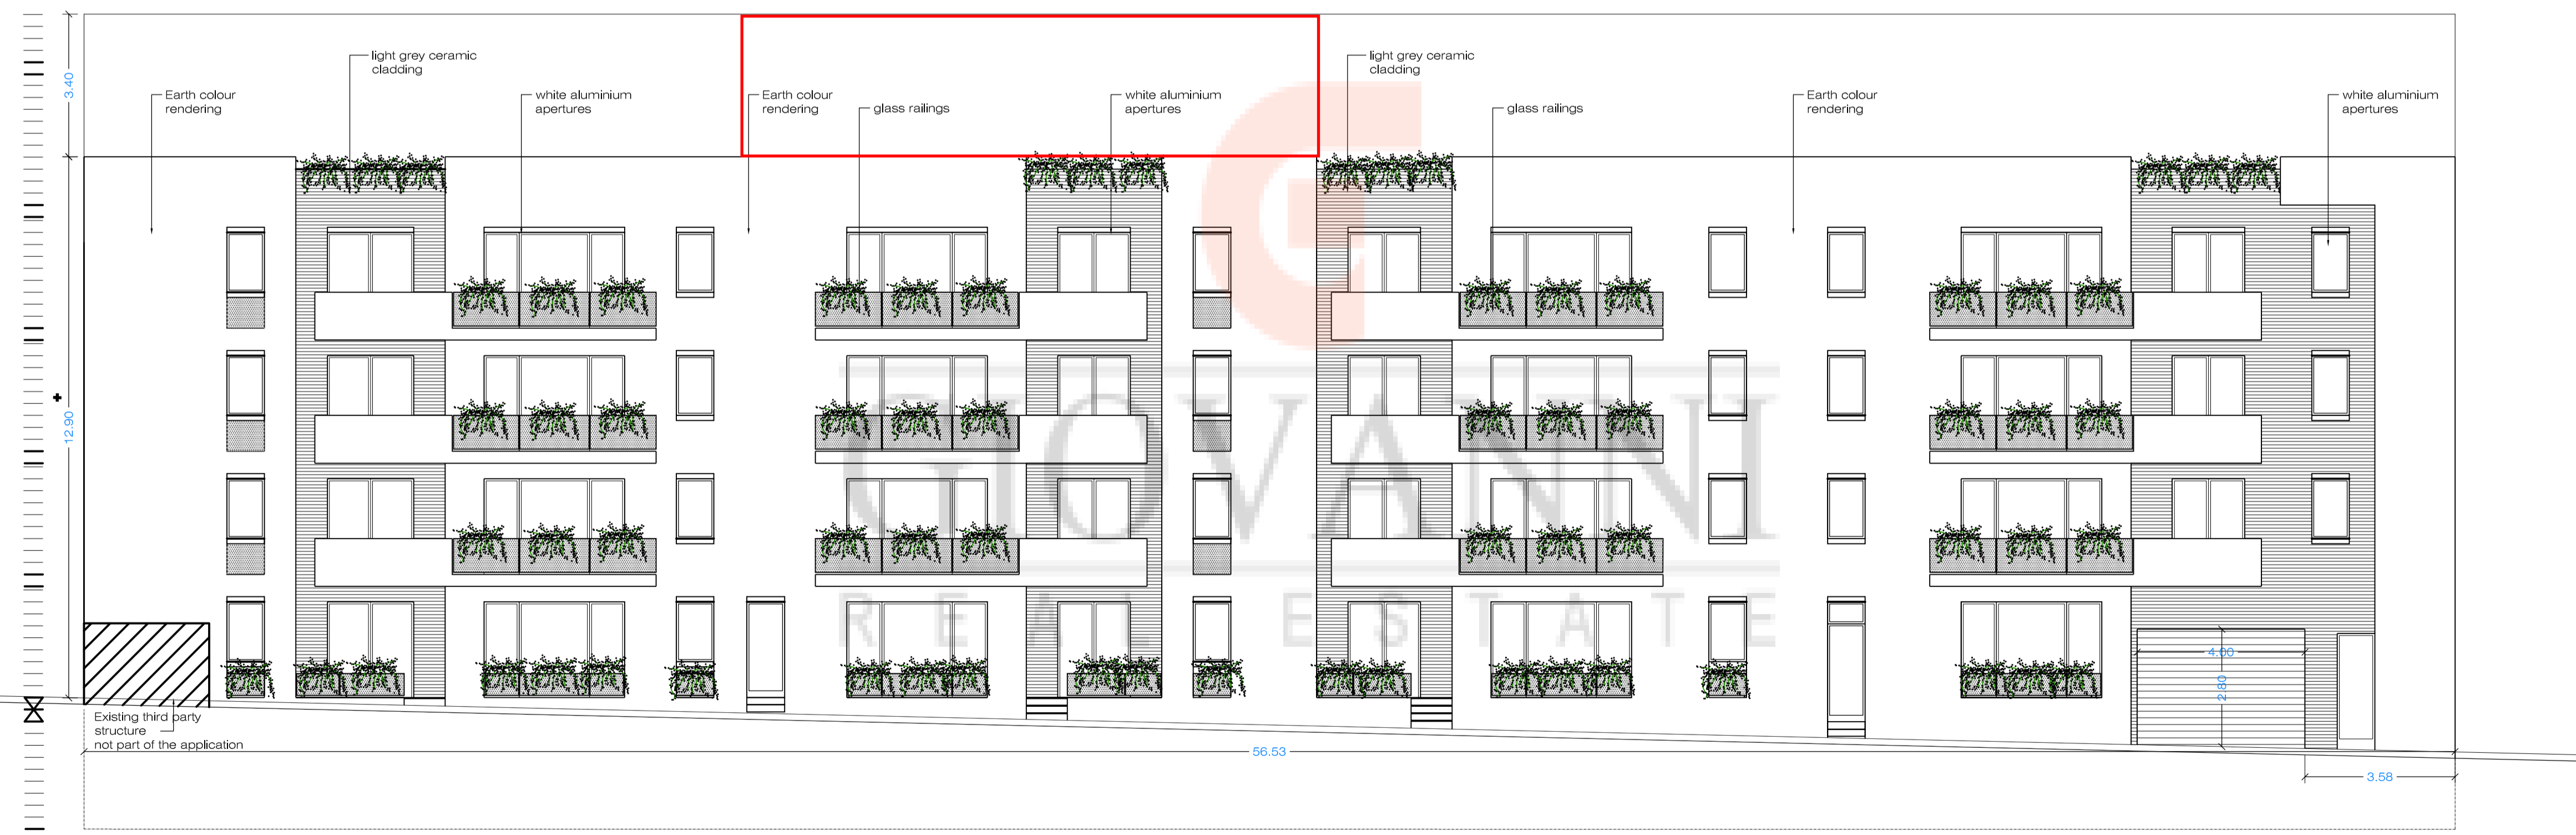


Proposed **elevation**
Scale 1:100

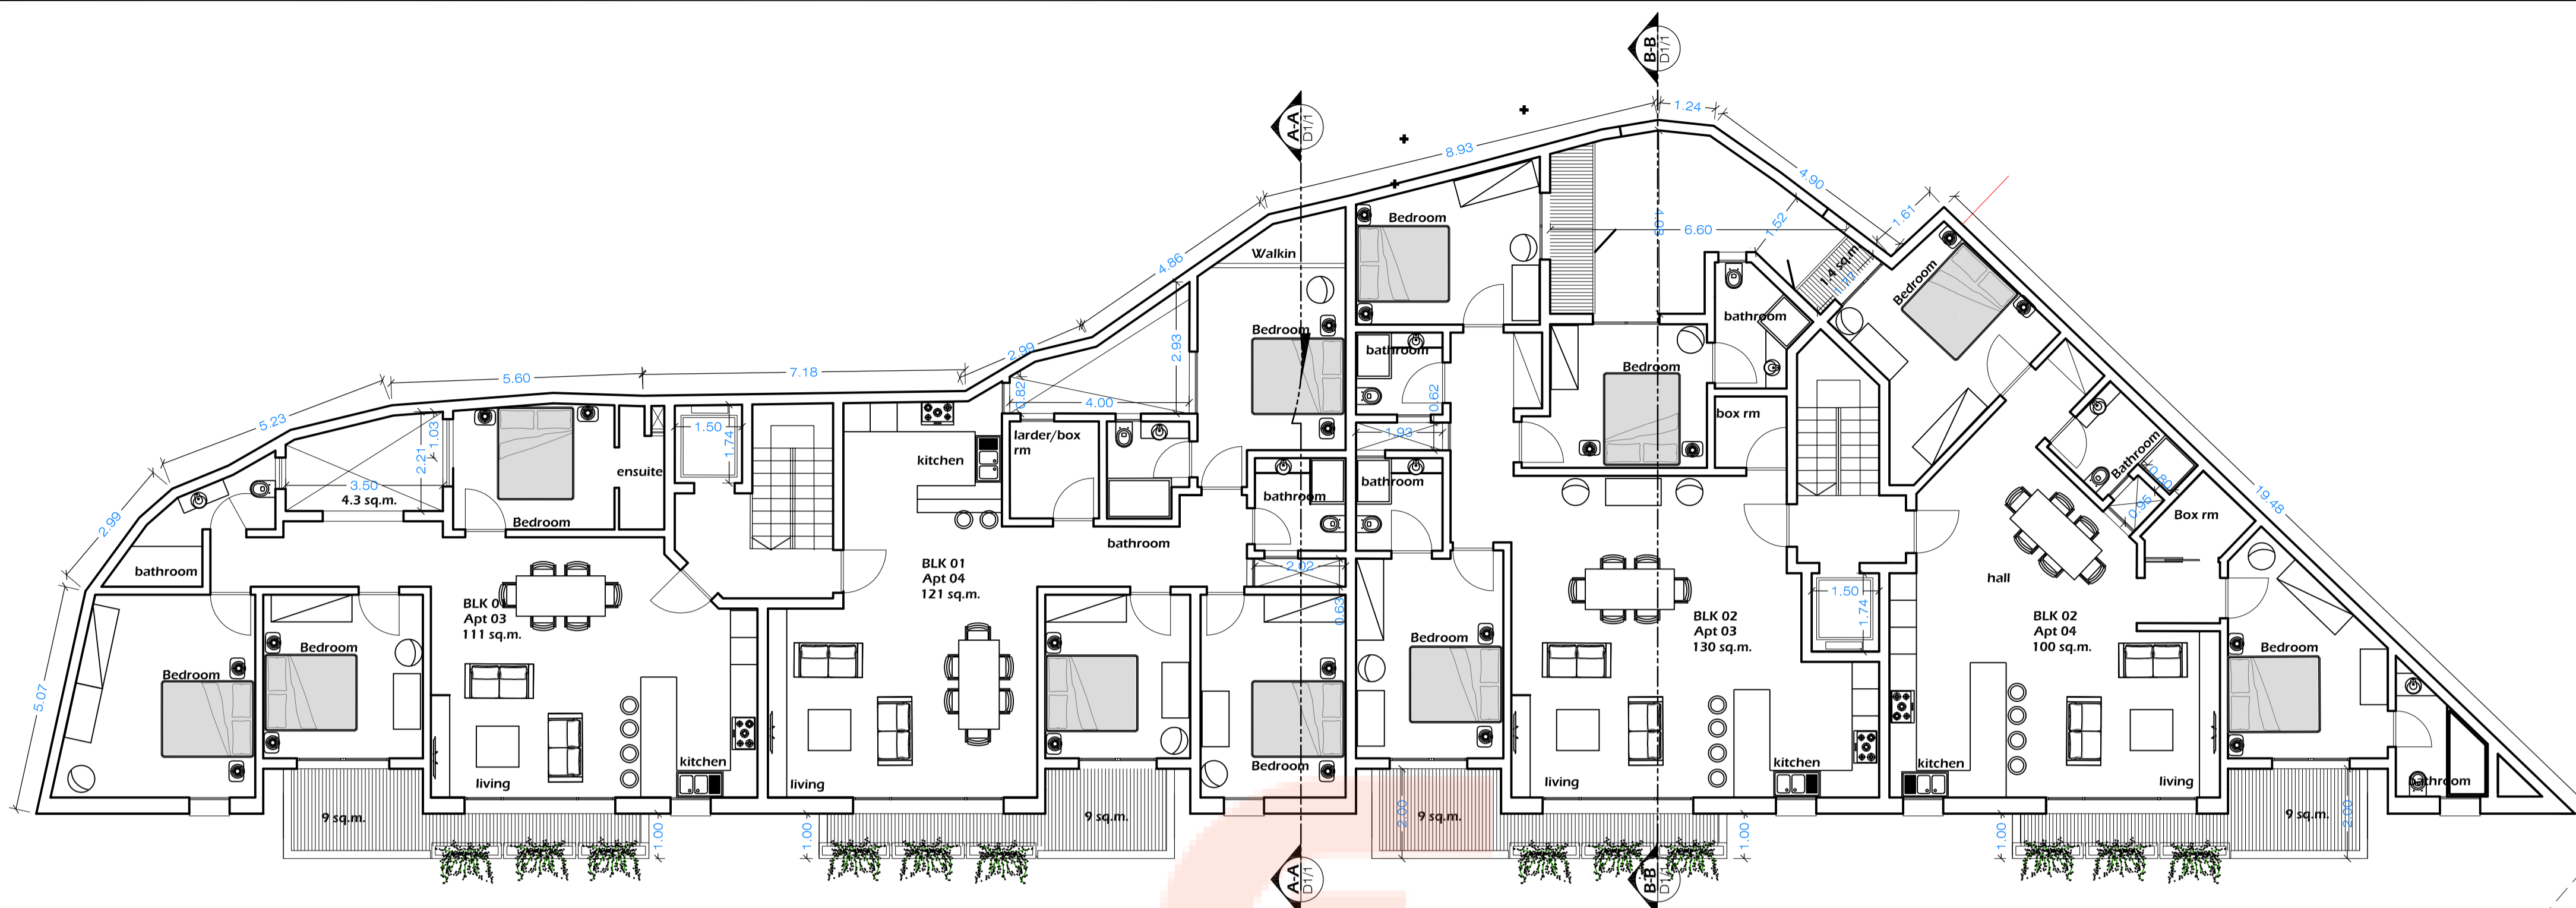


Proposed **third floor plan**
Scale 1:100

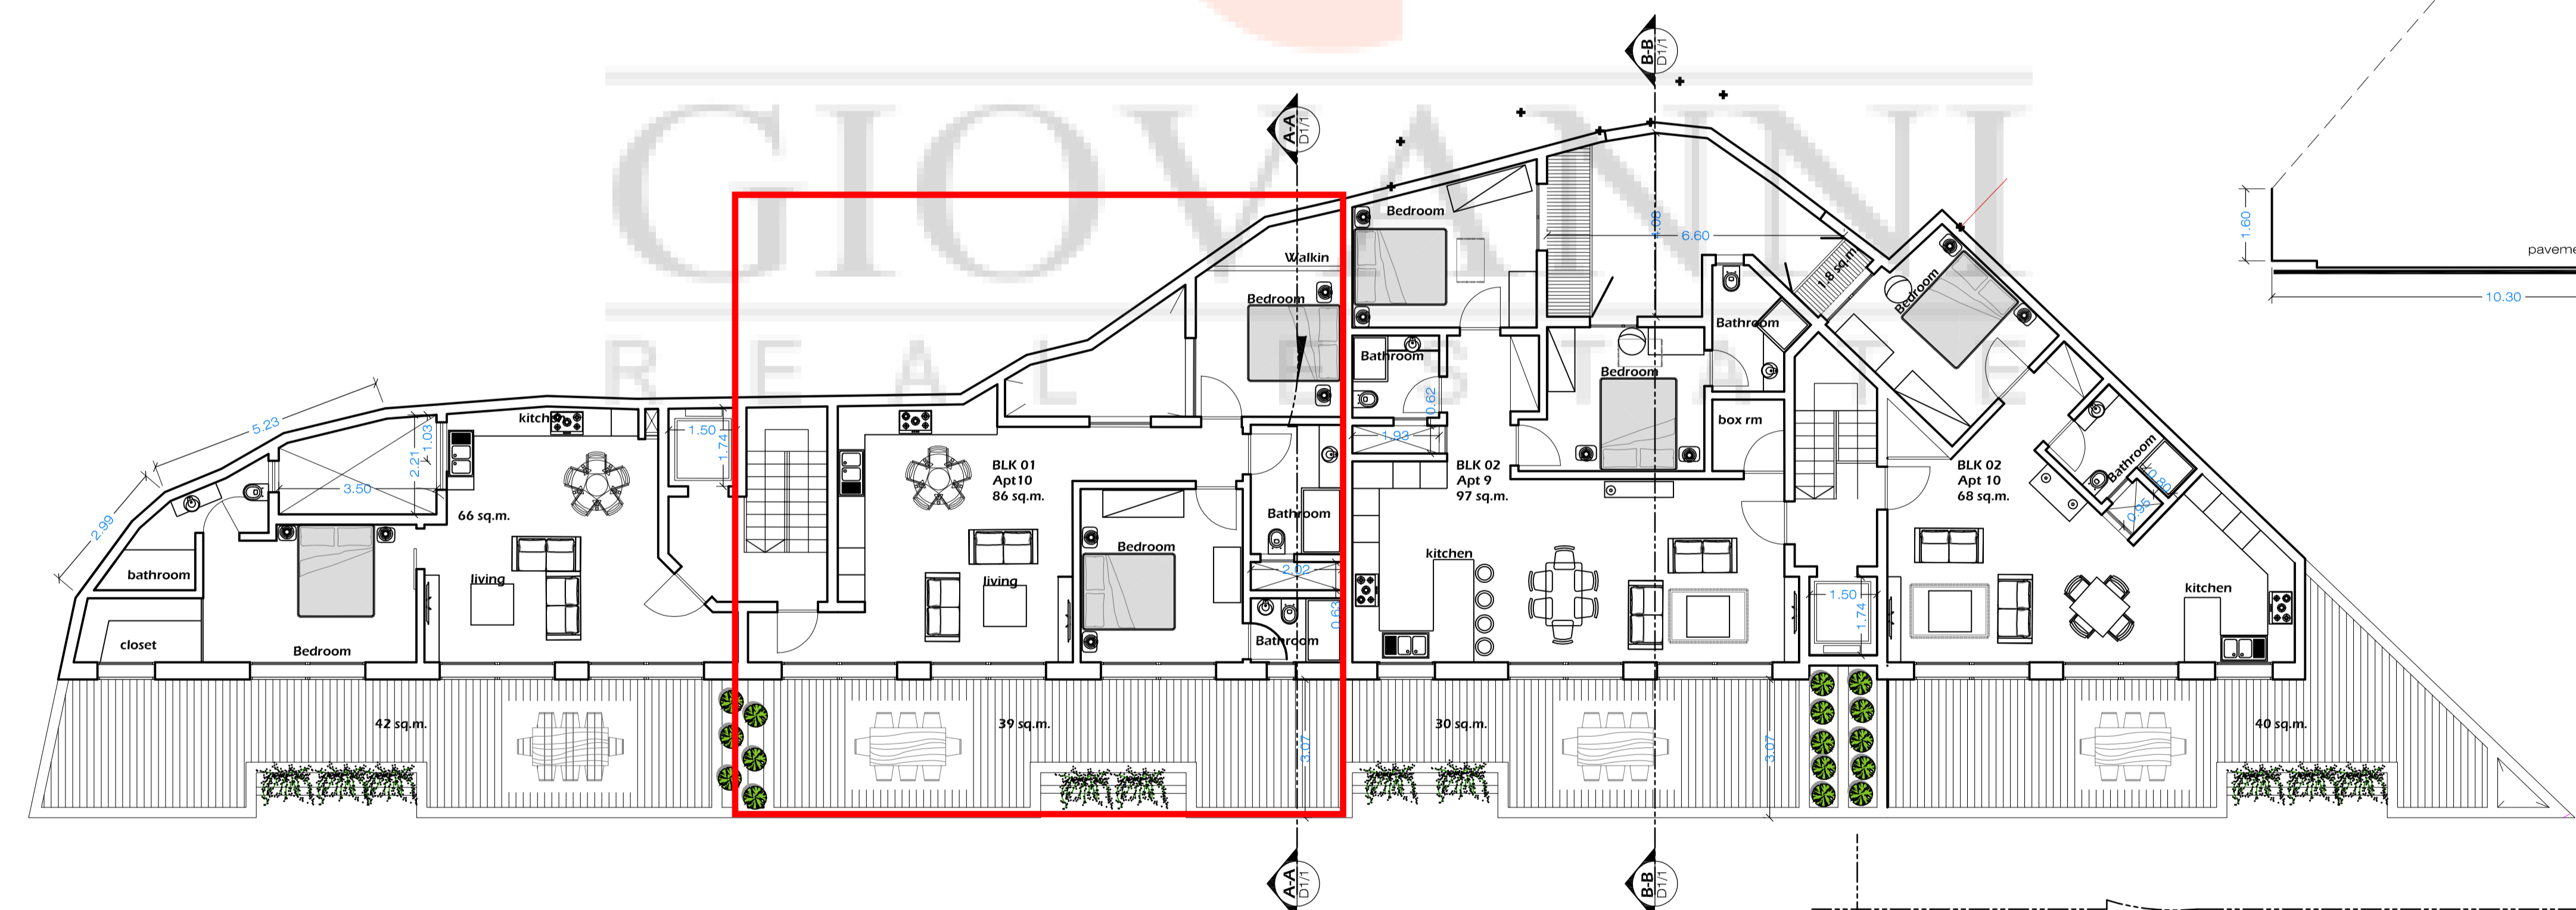

Proposed **receded floor plan**
Scale 1:100

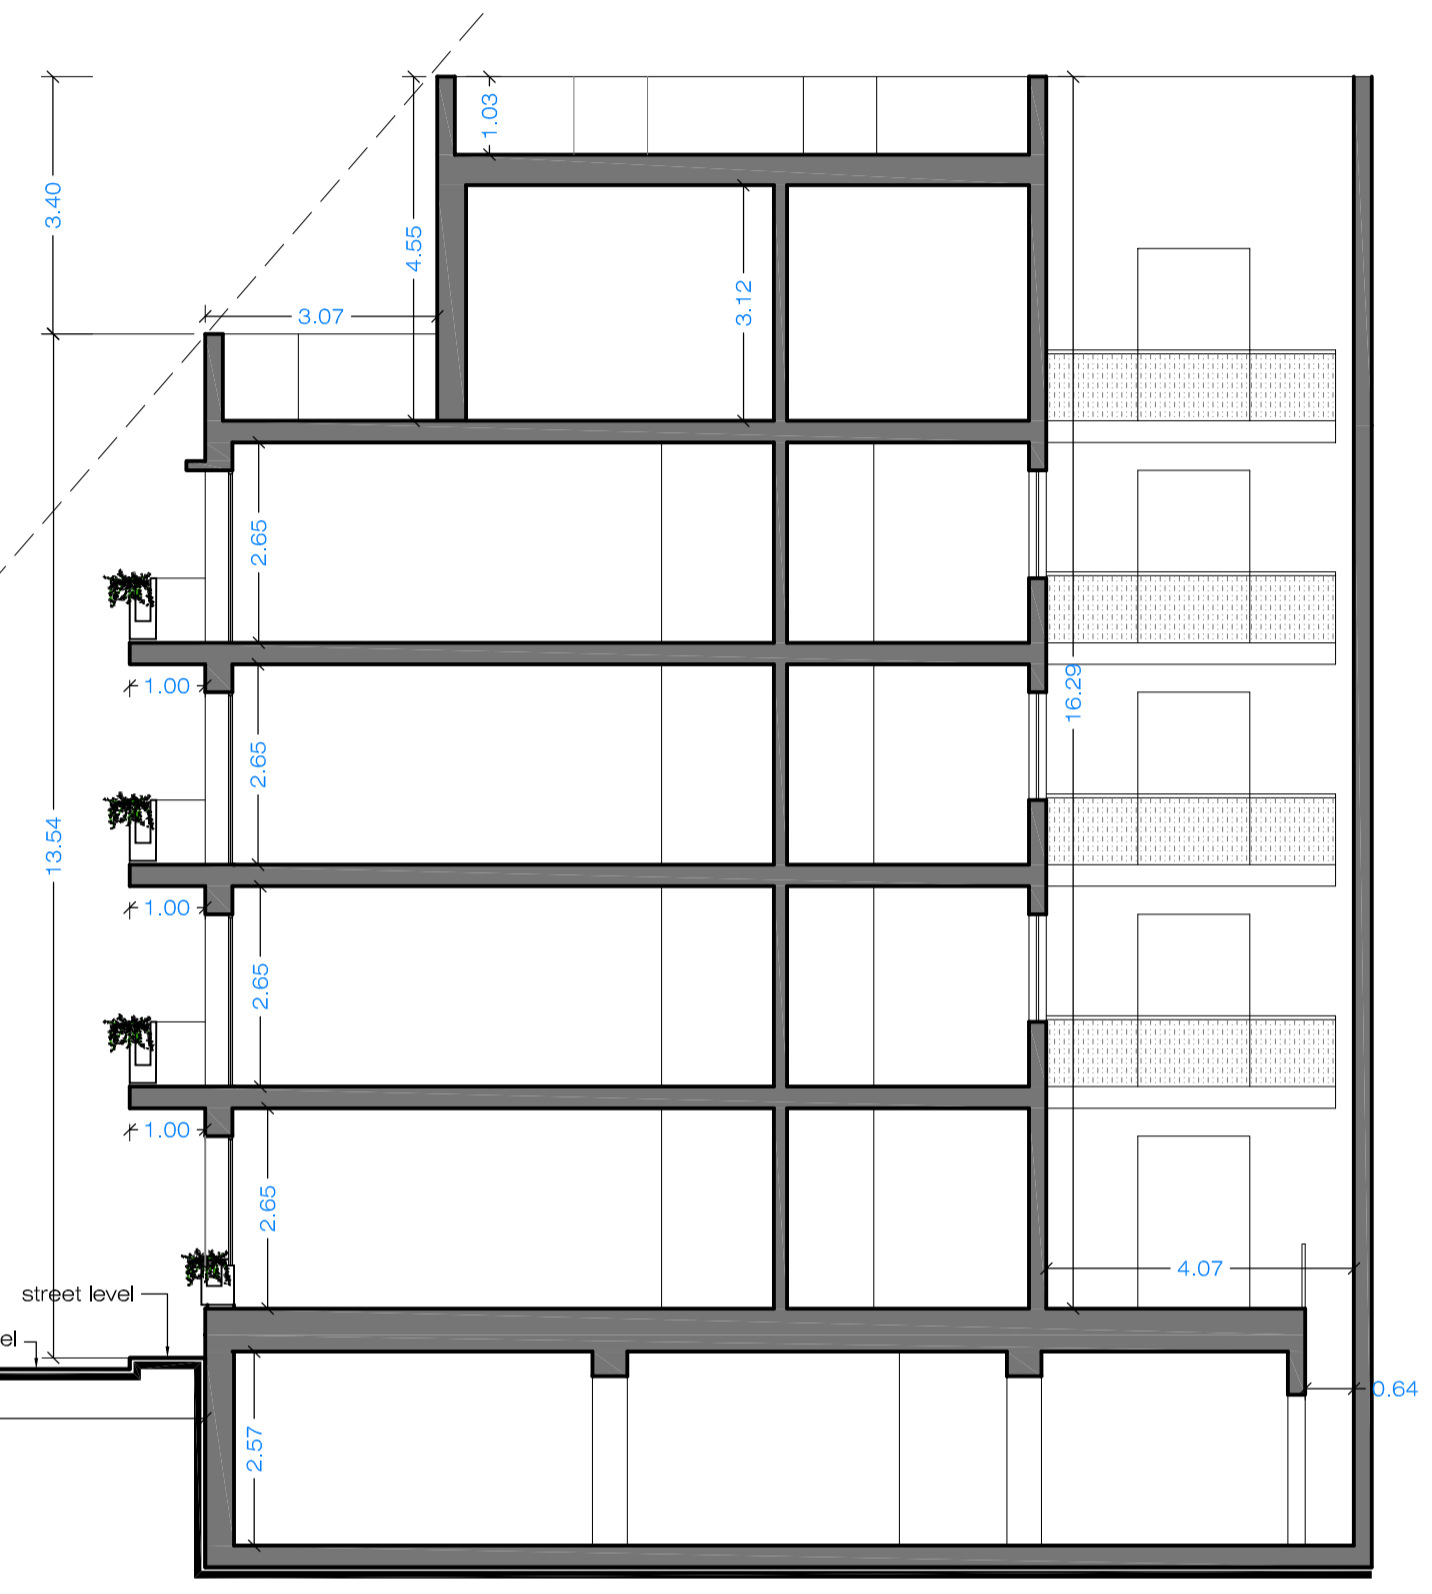

Proposed **section BB**
Scale 1:100

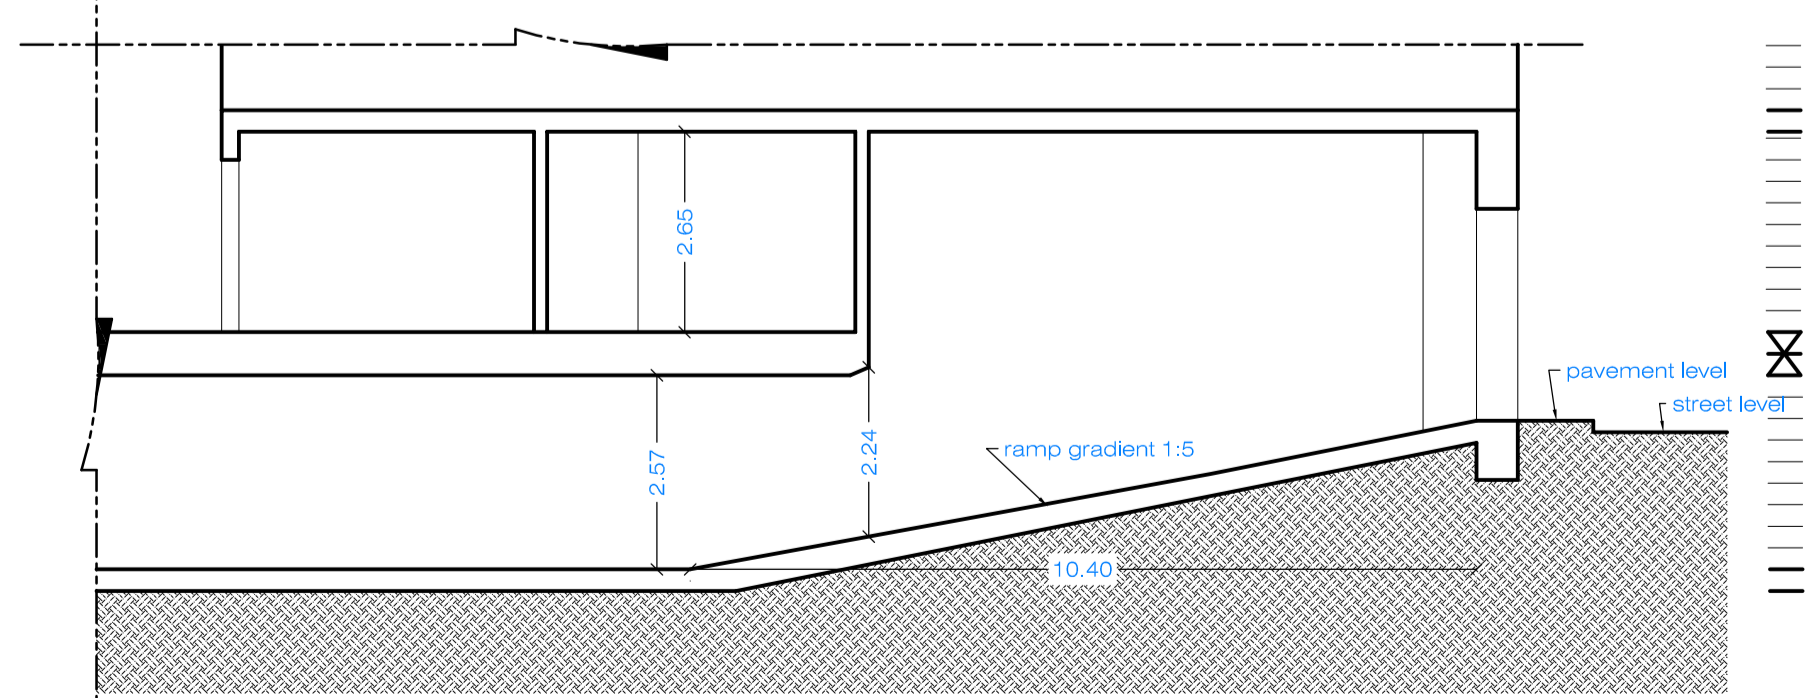

Proposed **section CC through ramp**
Scale 1:100

