




APPROVED / PROPOSED BASEMENT FLOOR PLAN 1:100

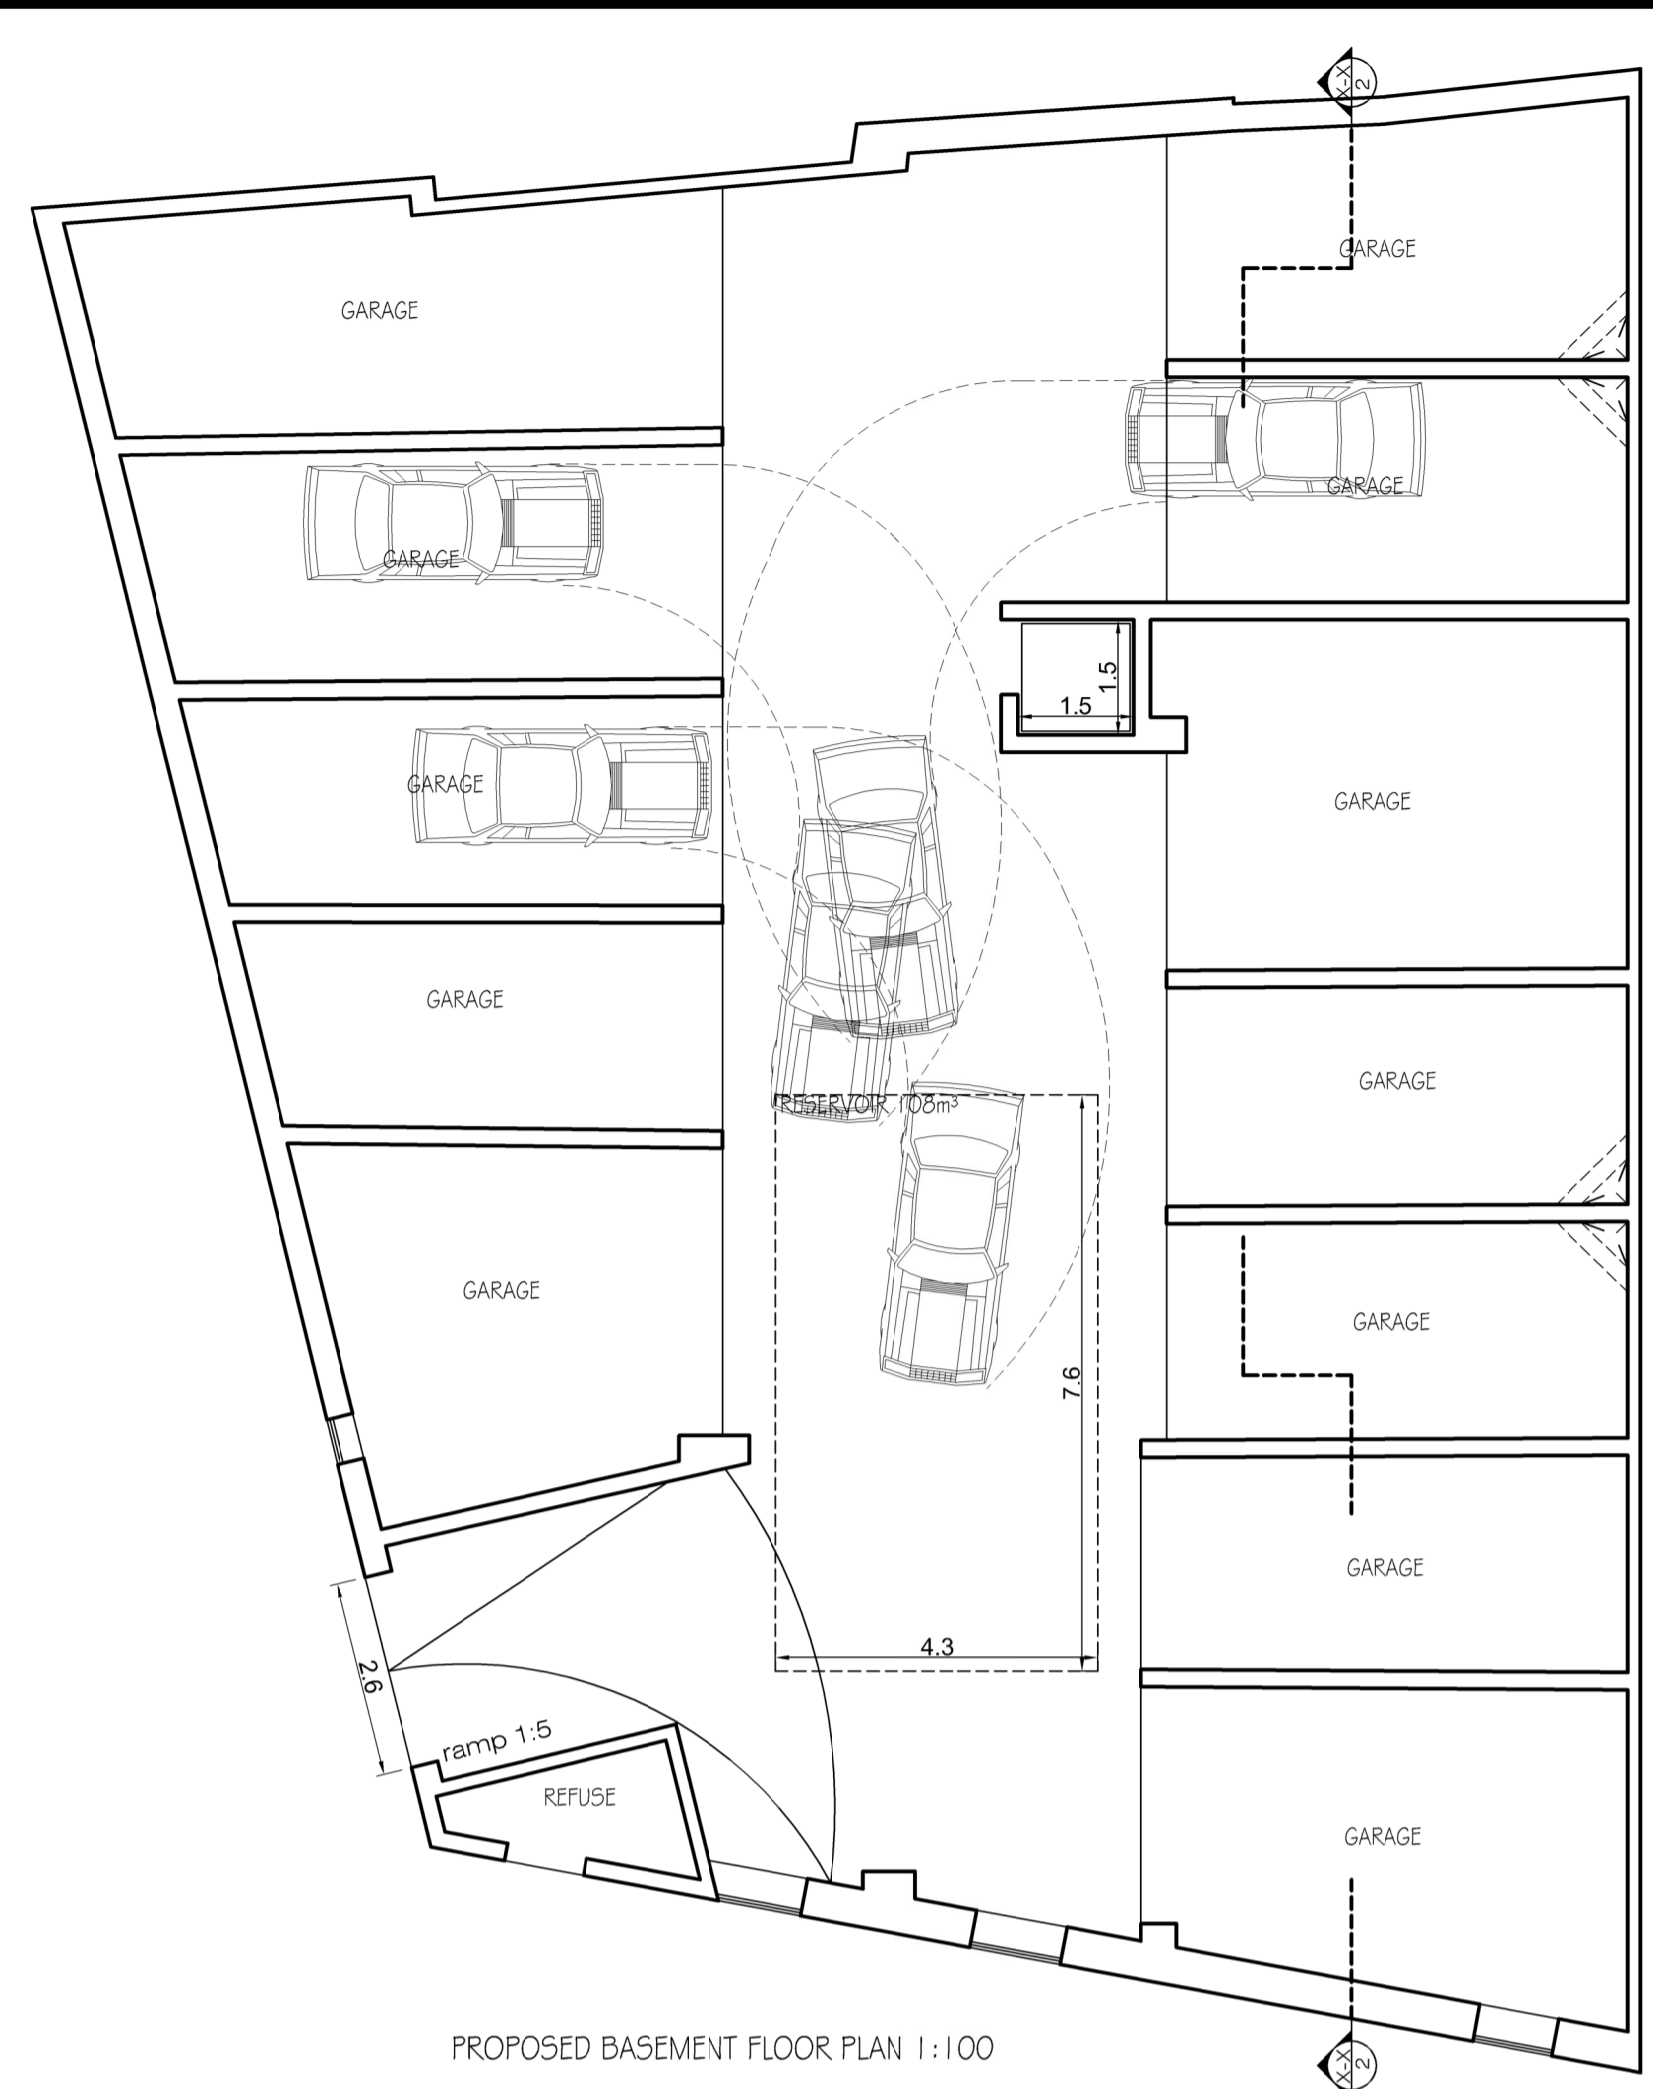


PROPOSED BASEMENT FLOOR PLAN 1:100

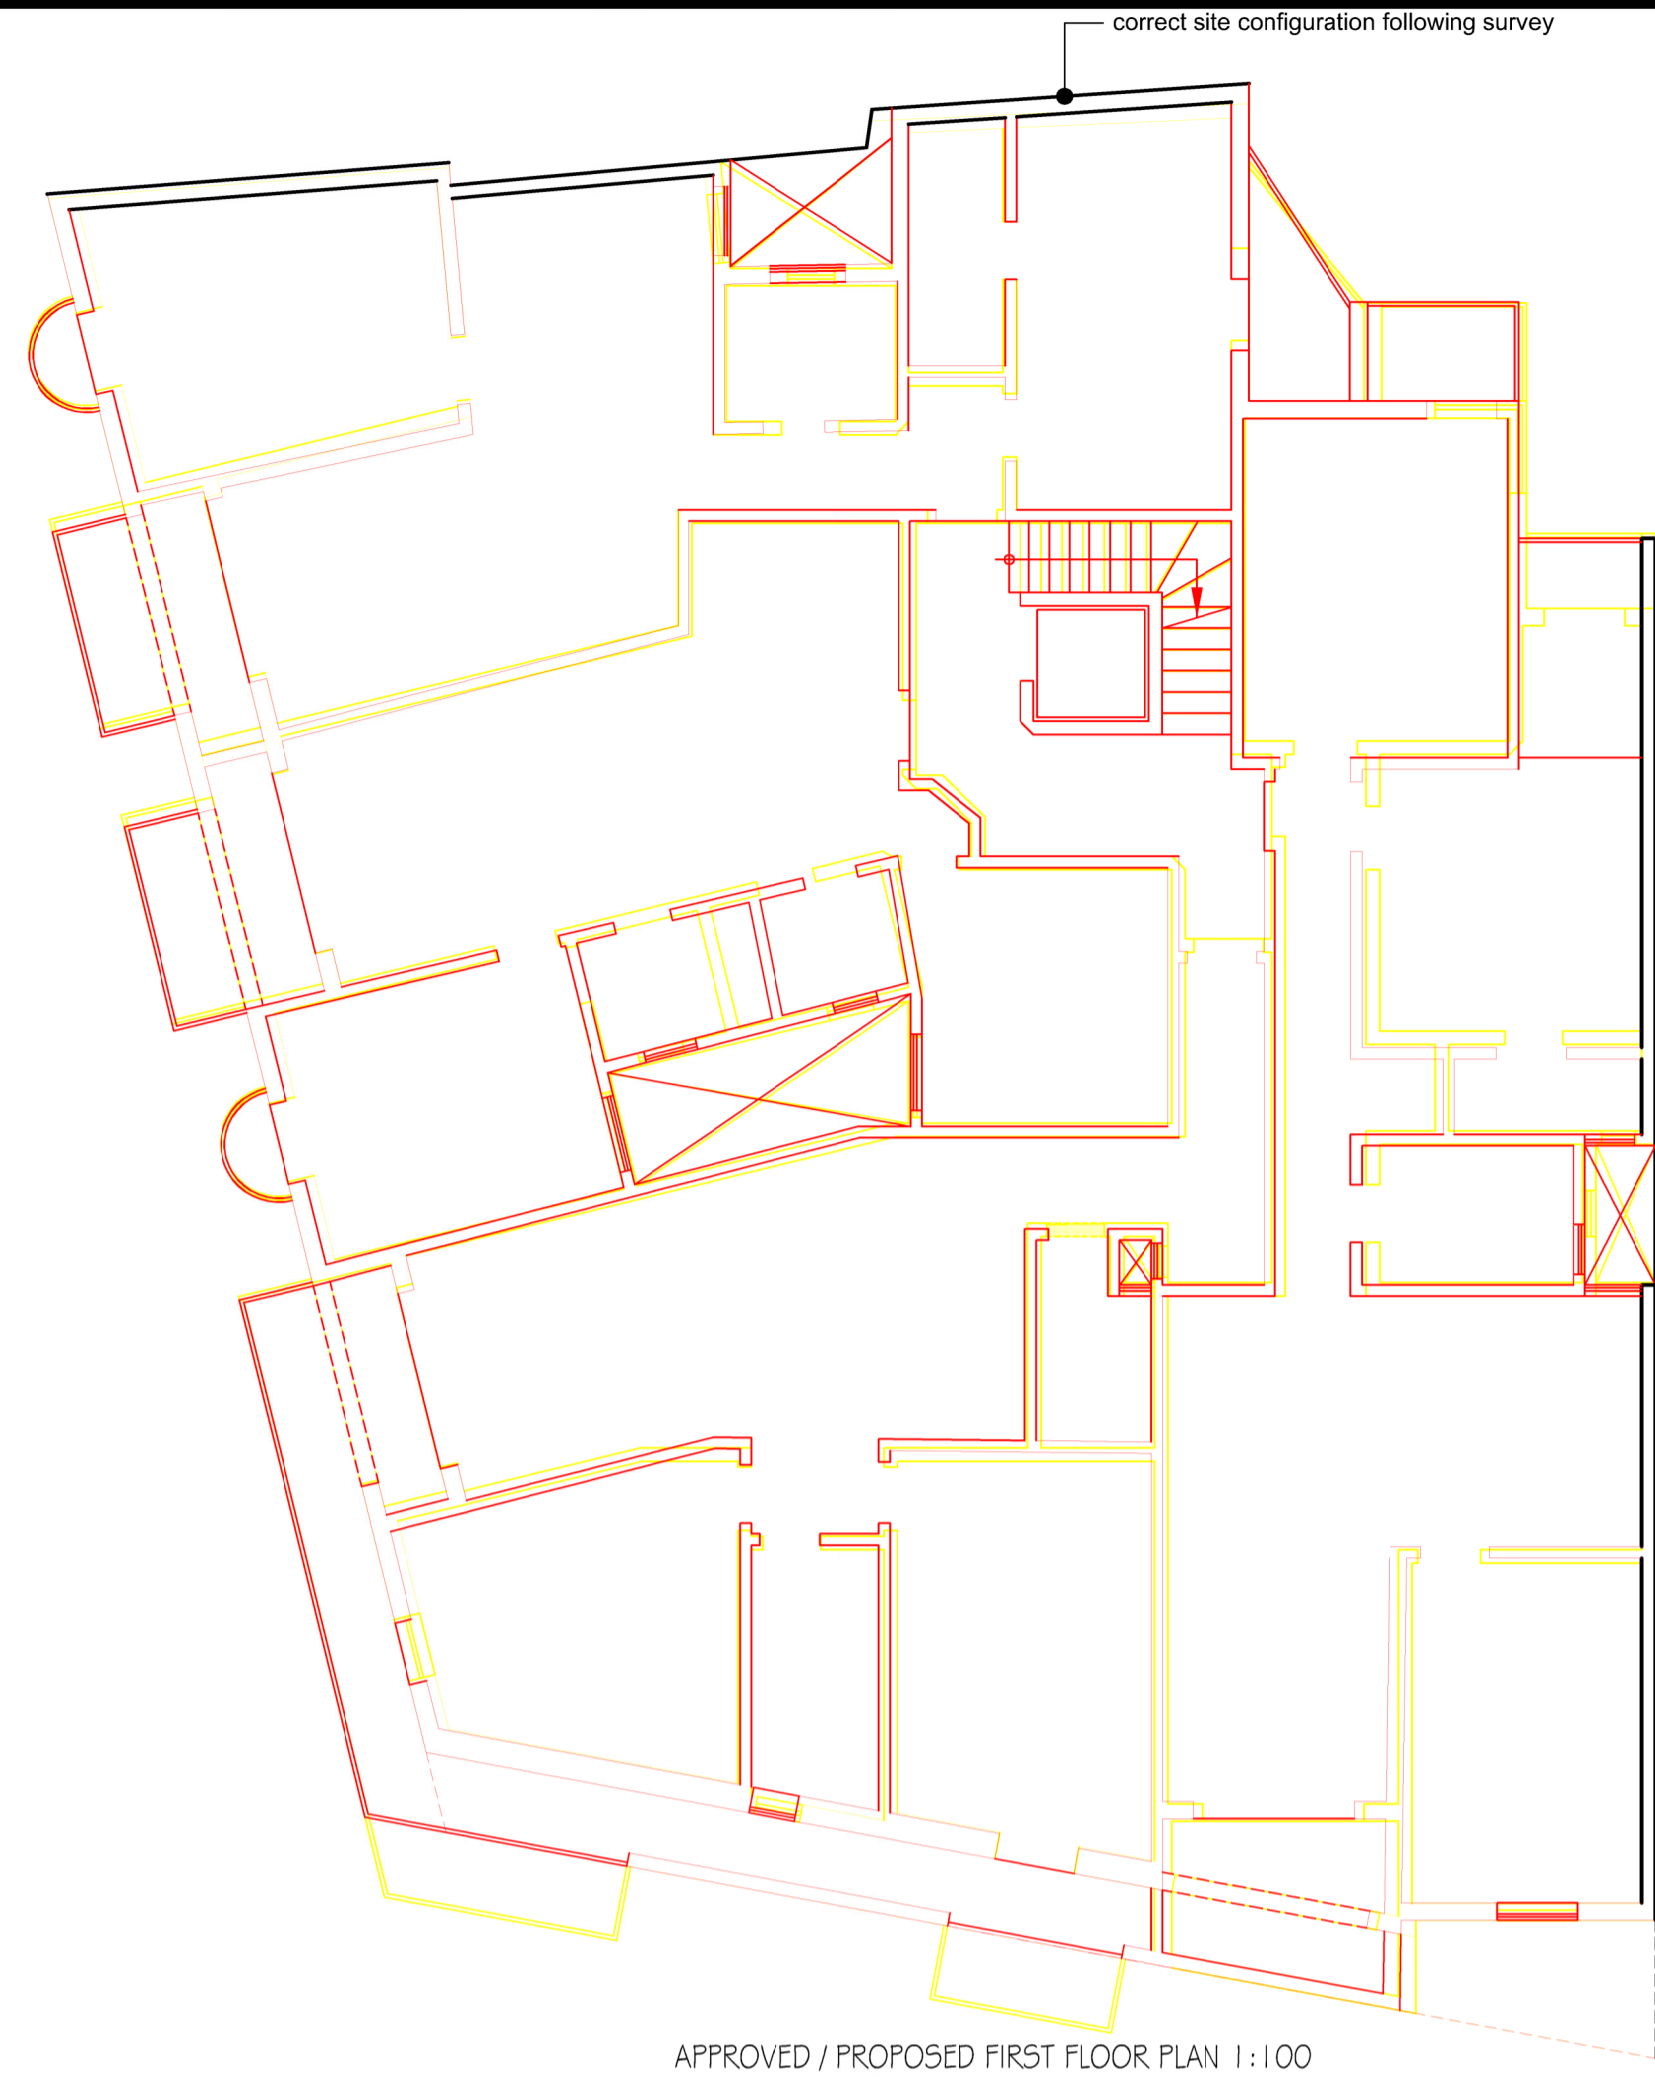


APPROVED / PROPOSED FIRST FLOOR PLAN 1:100

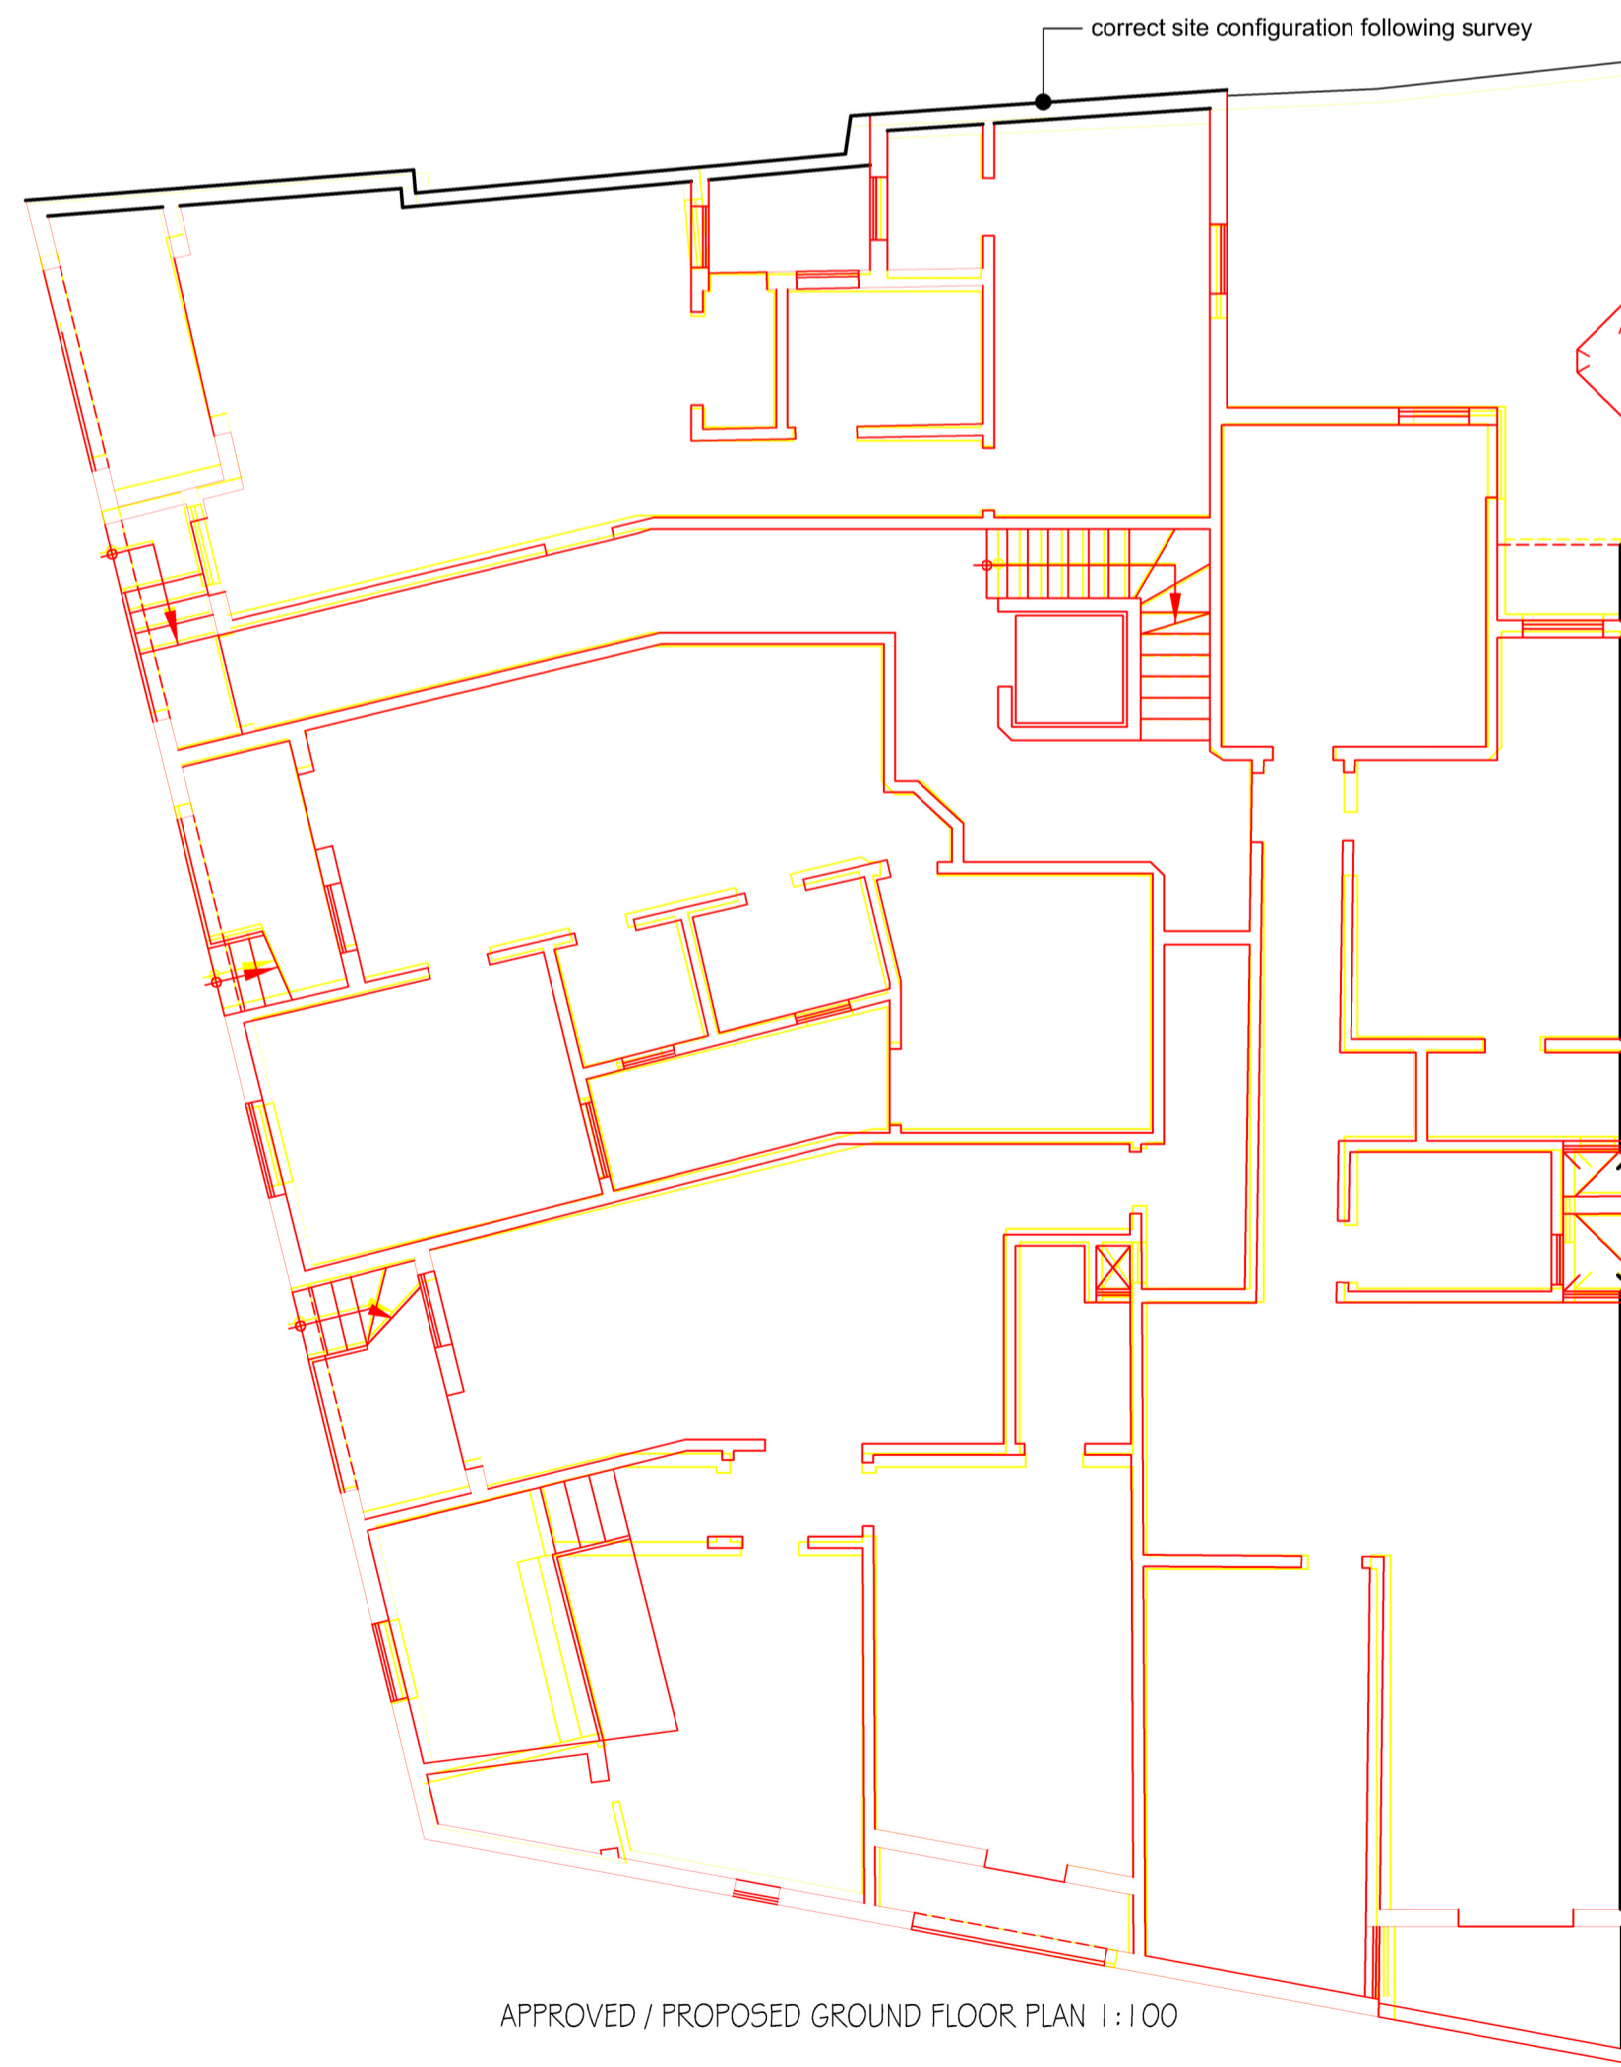

APPROVED / PROPOSED GROUND FLOOR PLAN 1:100

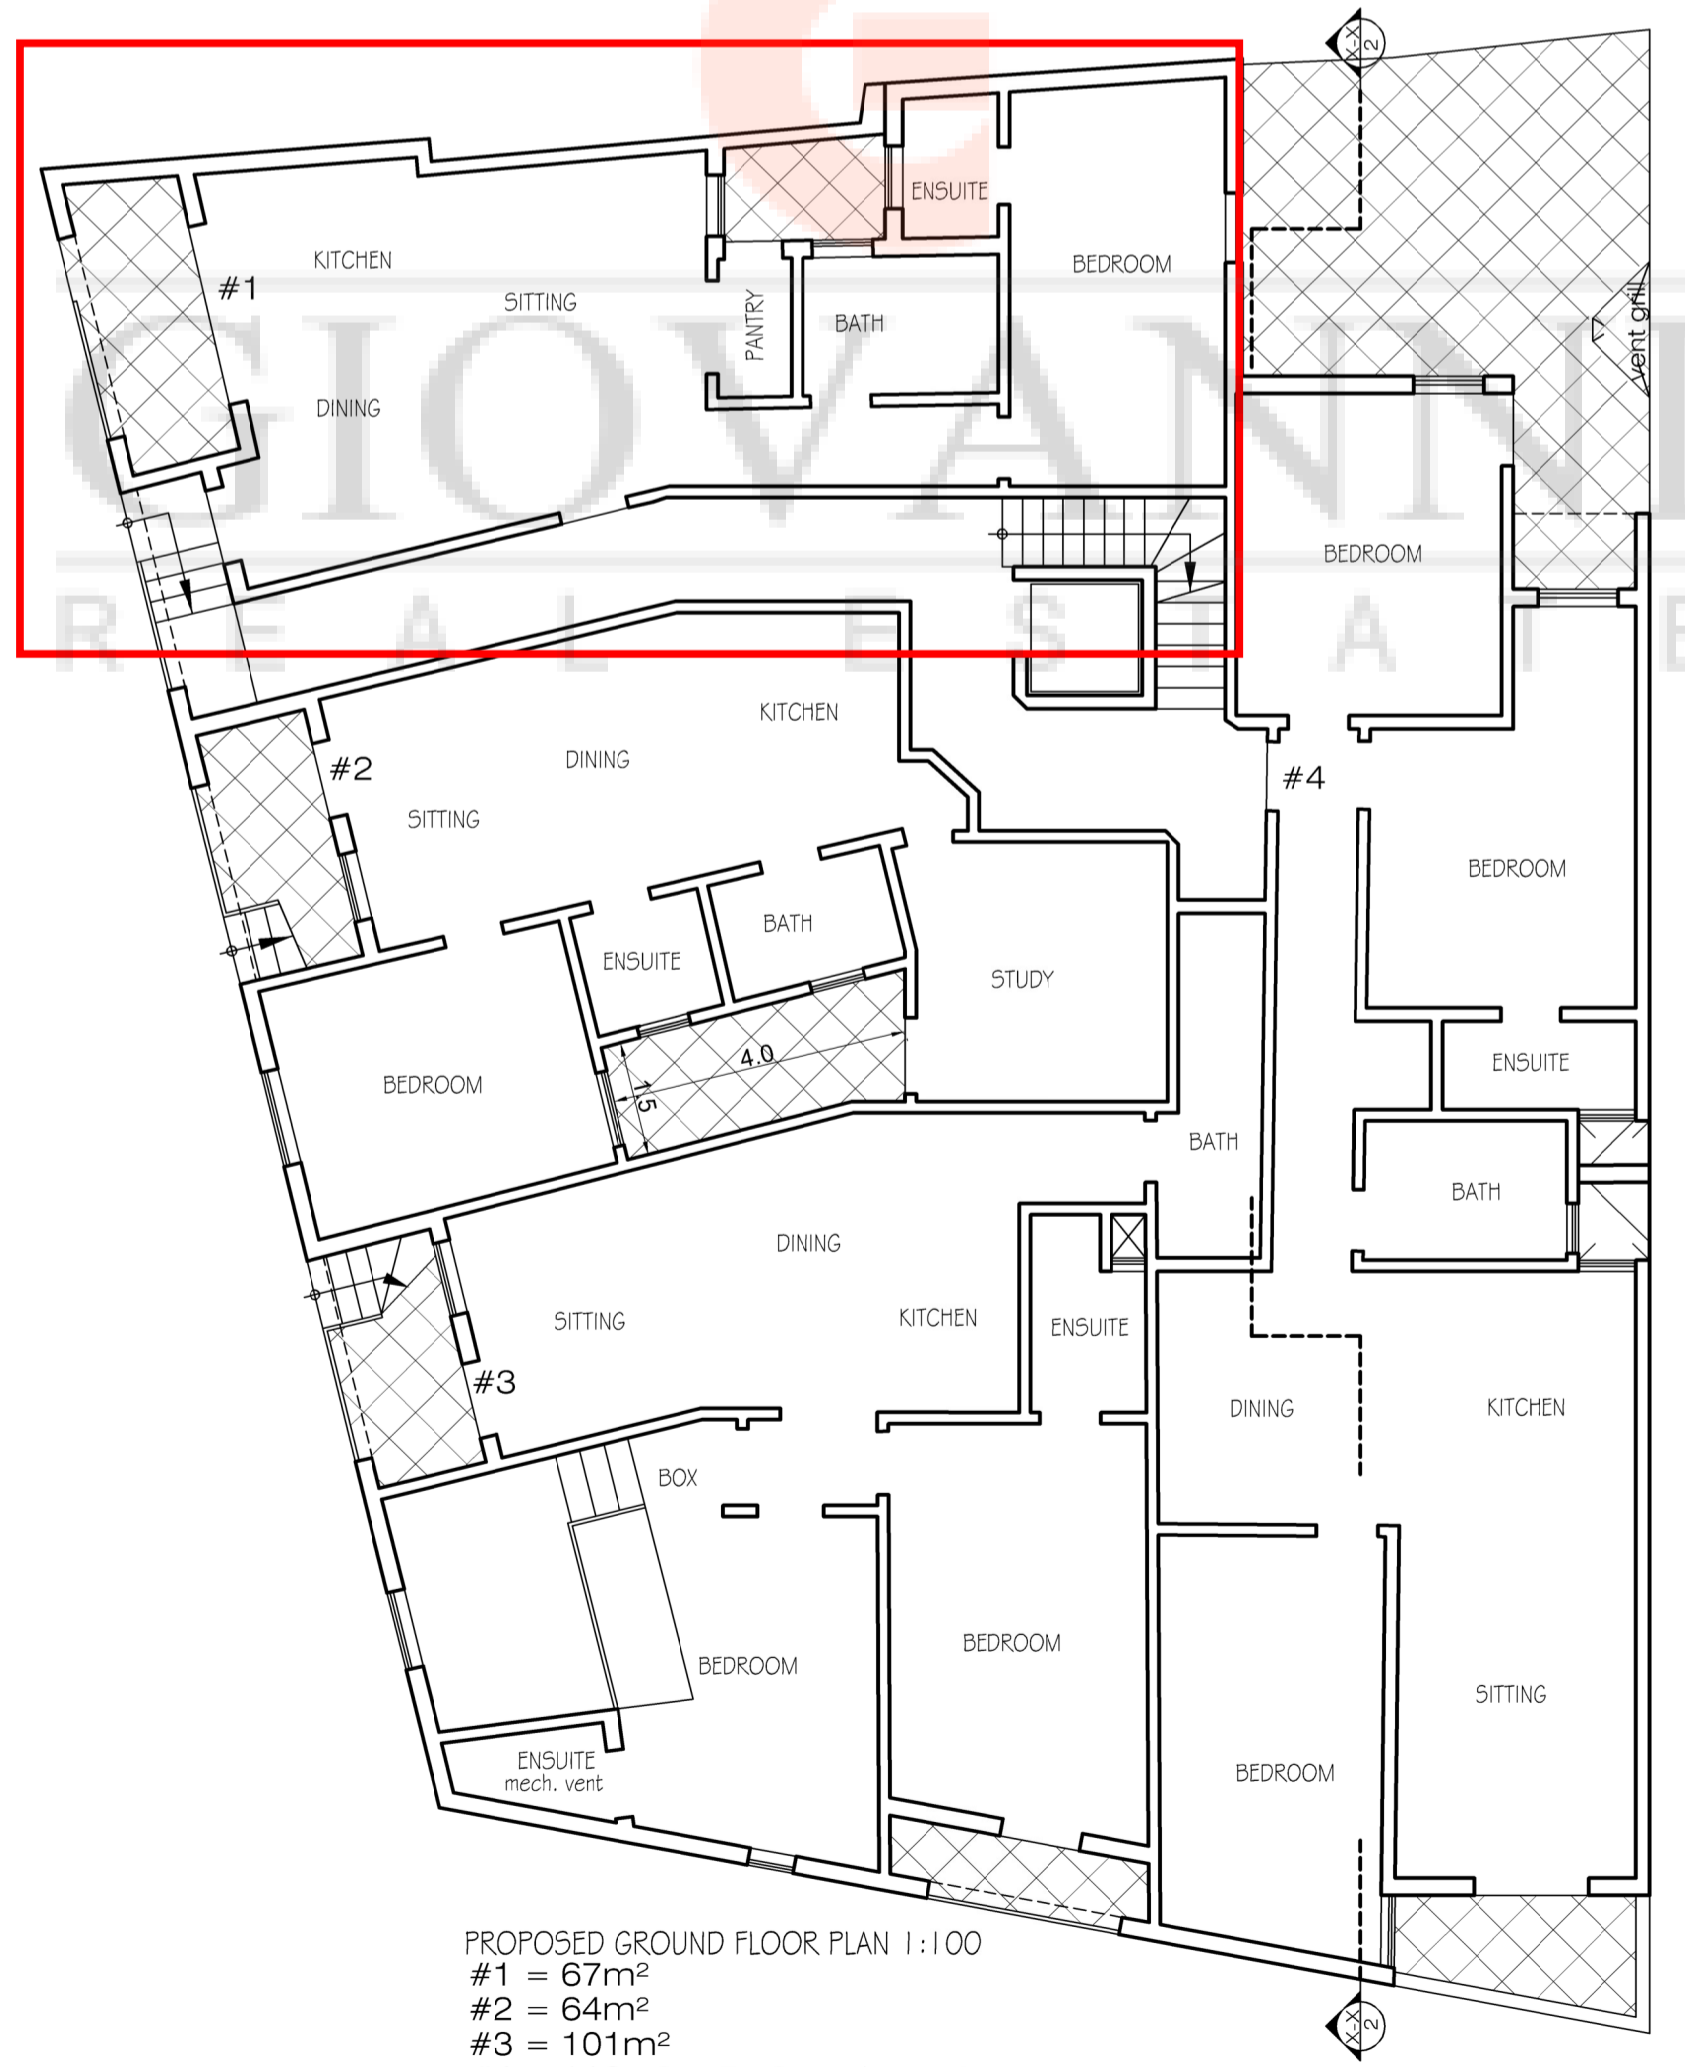

PROPOSED GROUND FLOOR PLAN 1:100
 #1 = 67m²
 #2 = 64m²
 #3 = 101m²
 #4 = 113m² + 5m² outdoor area

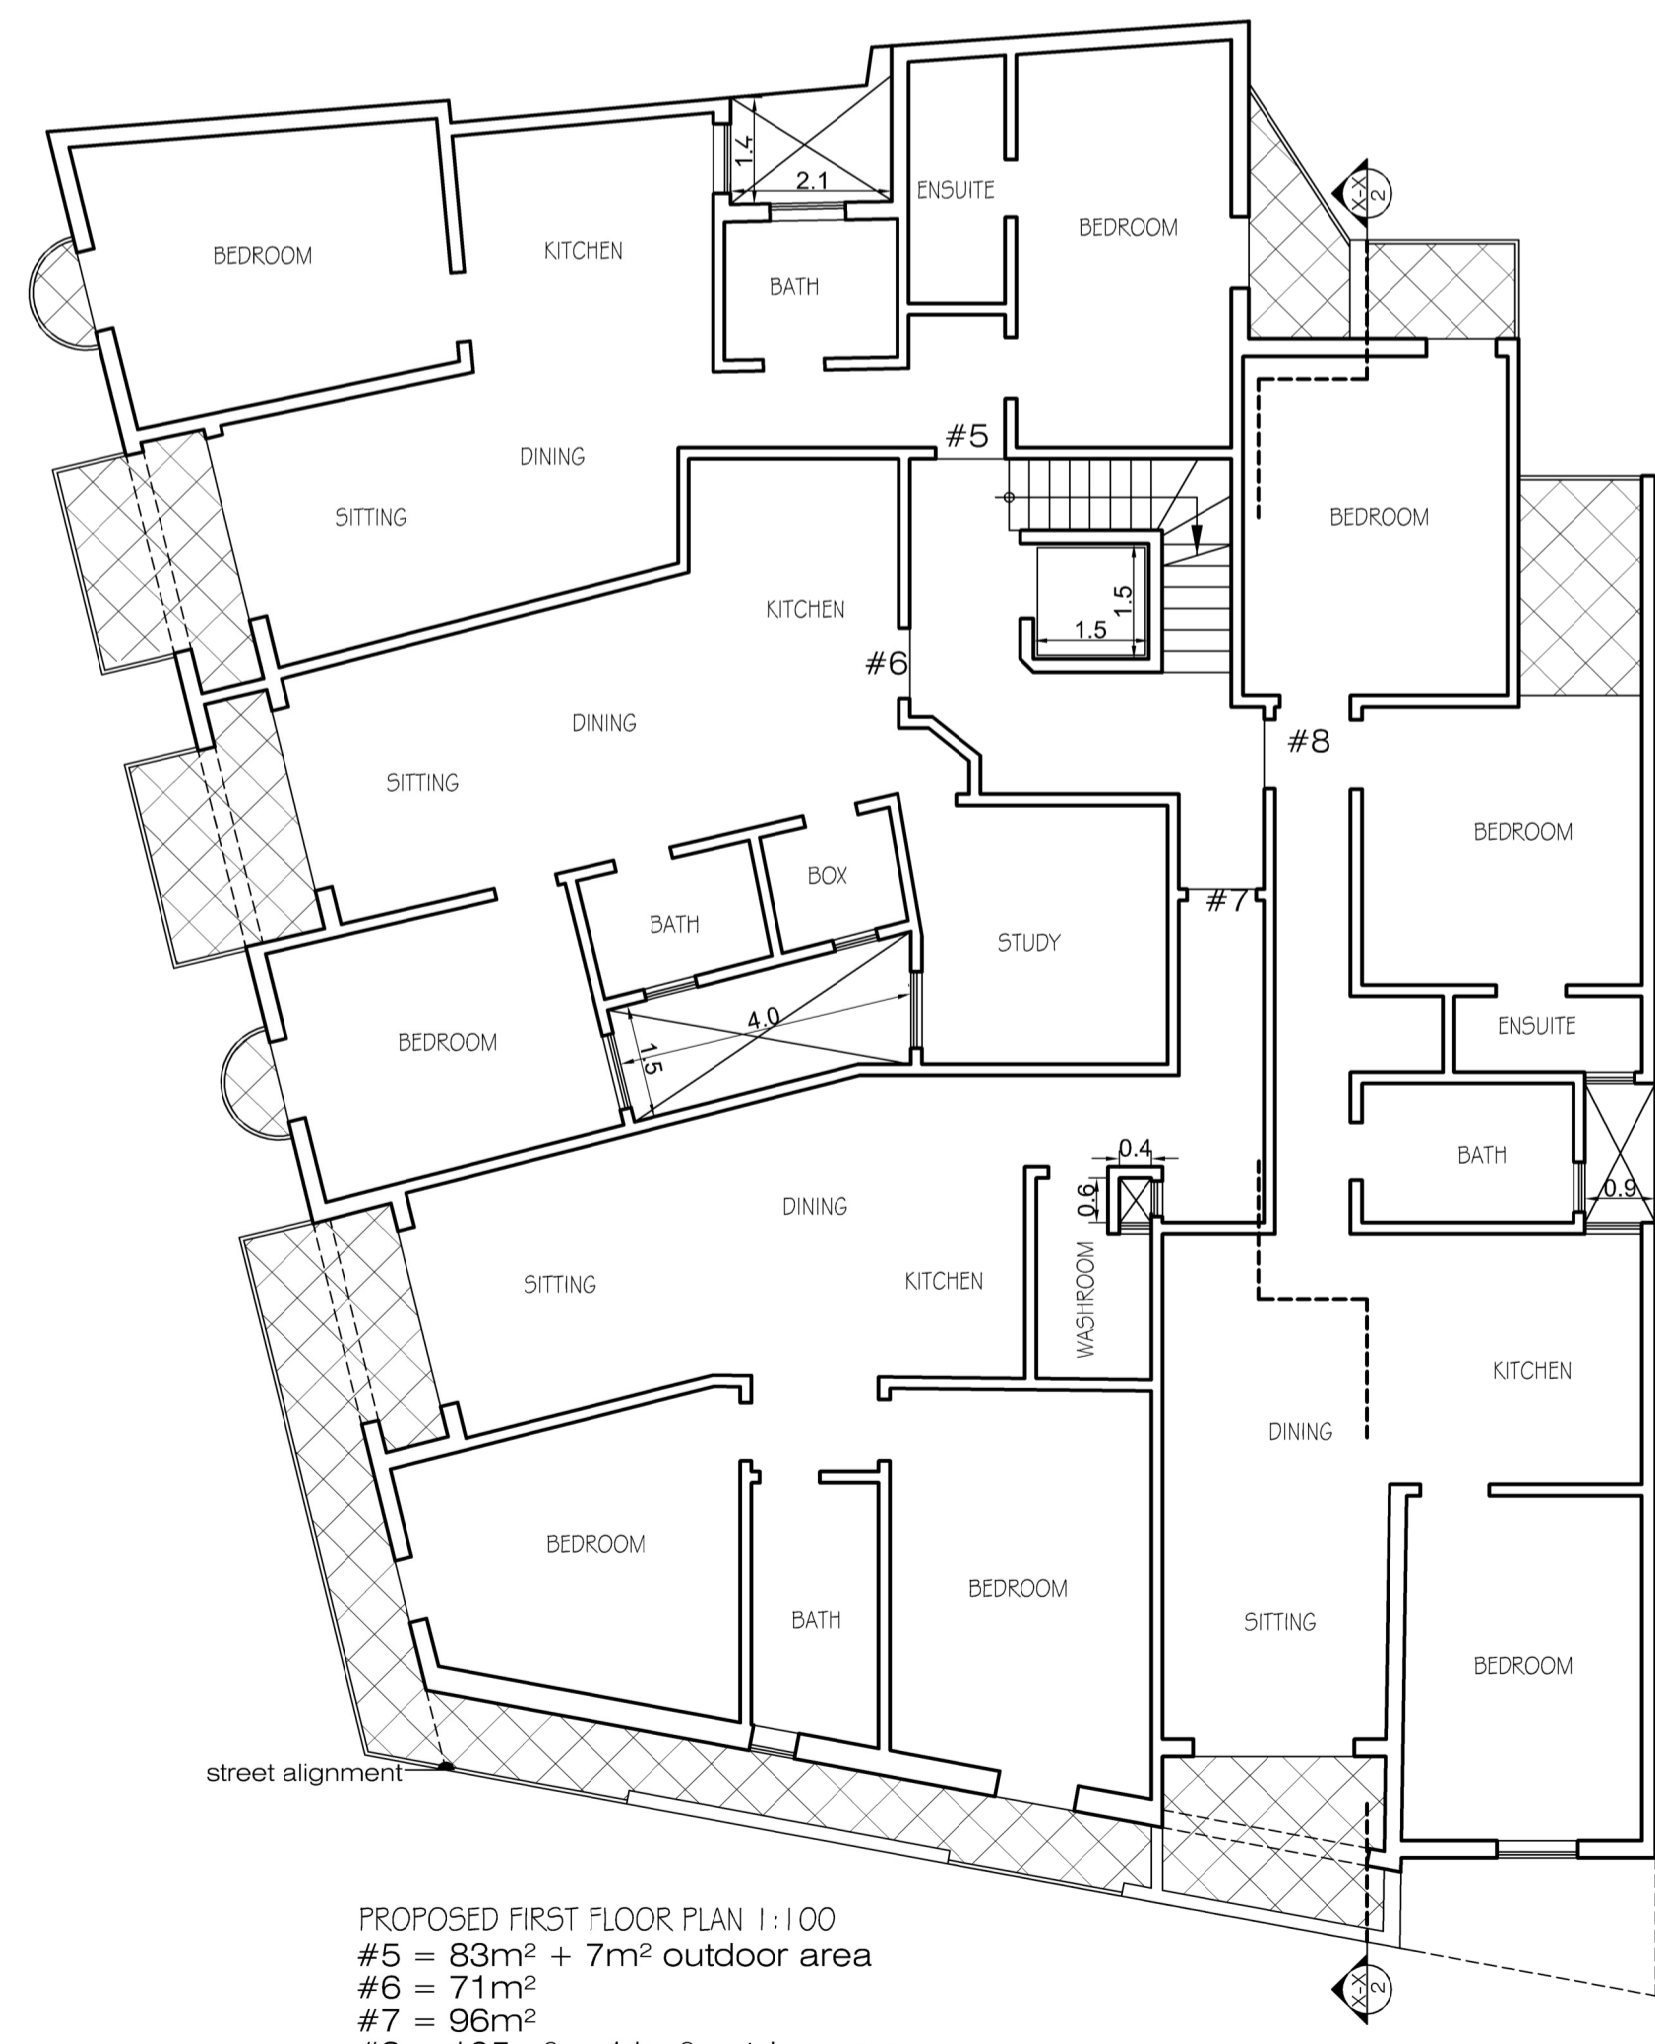

PROPOSED FIRST FLOOR PLAN 1:100
 #5 = 83m² + 7m² outdoor area
 #6 = 71m²
 #7 = 98m²
 #8 = 105m² + 11m² outdoor area

Metric scale 1:50

Metric scale 1:100