



internal 116sqm
 front terrace 7sqm
 back terraces 5.7sqm

 **Typical floor plan**
 scale 1:100

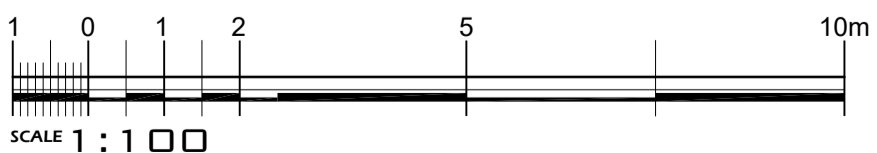

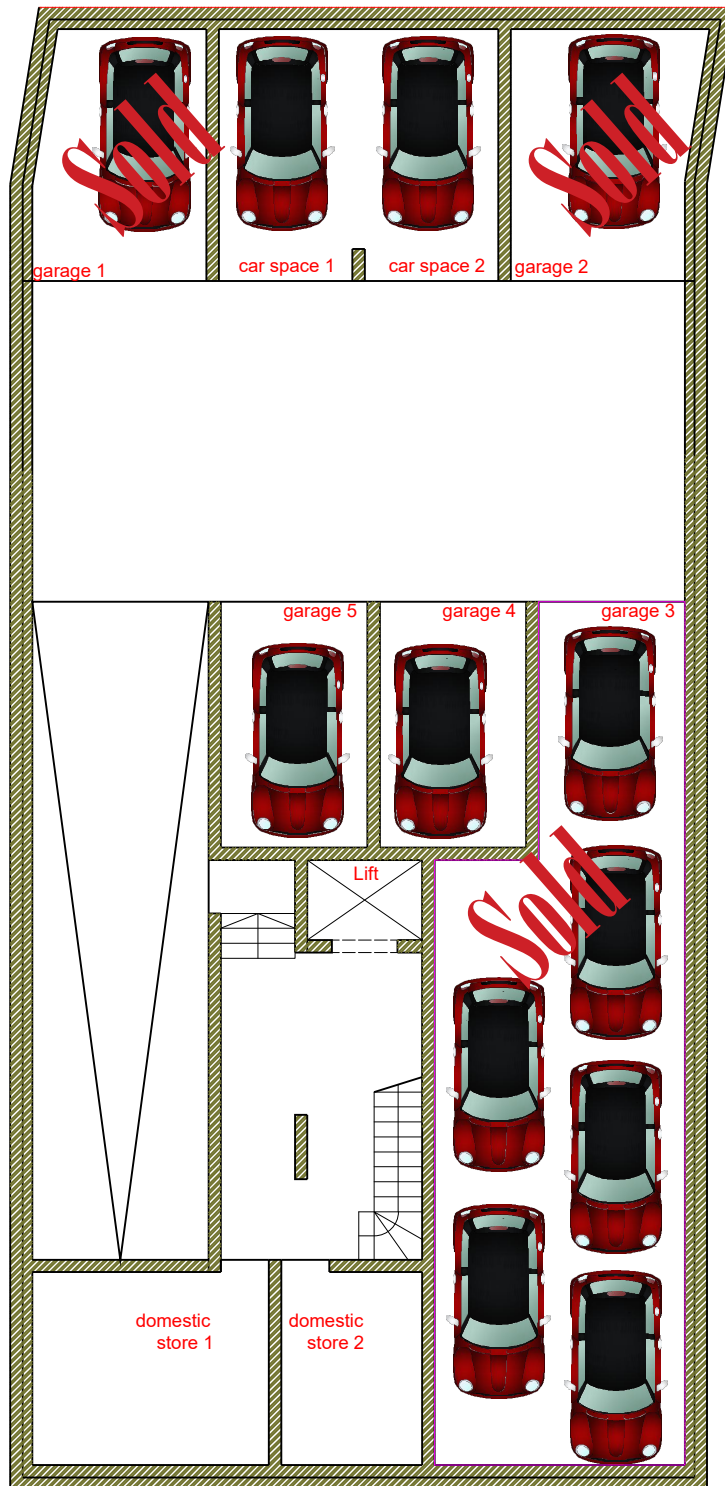

basement floor plan

scale 1:100

