




Approved/Proposed **Third floor plan**
Scale: 1:100

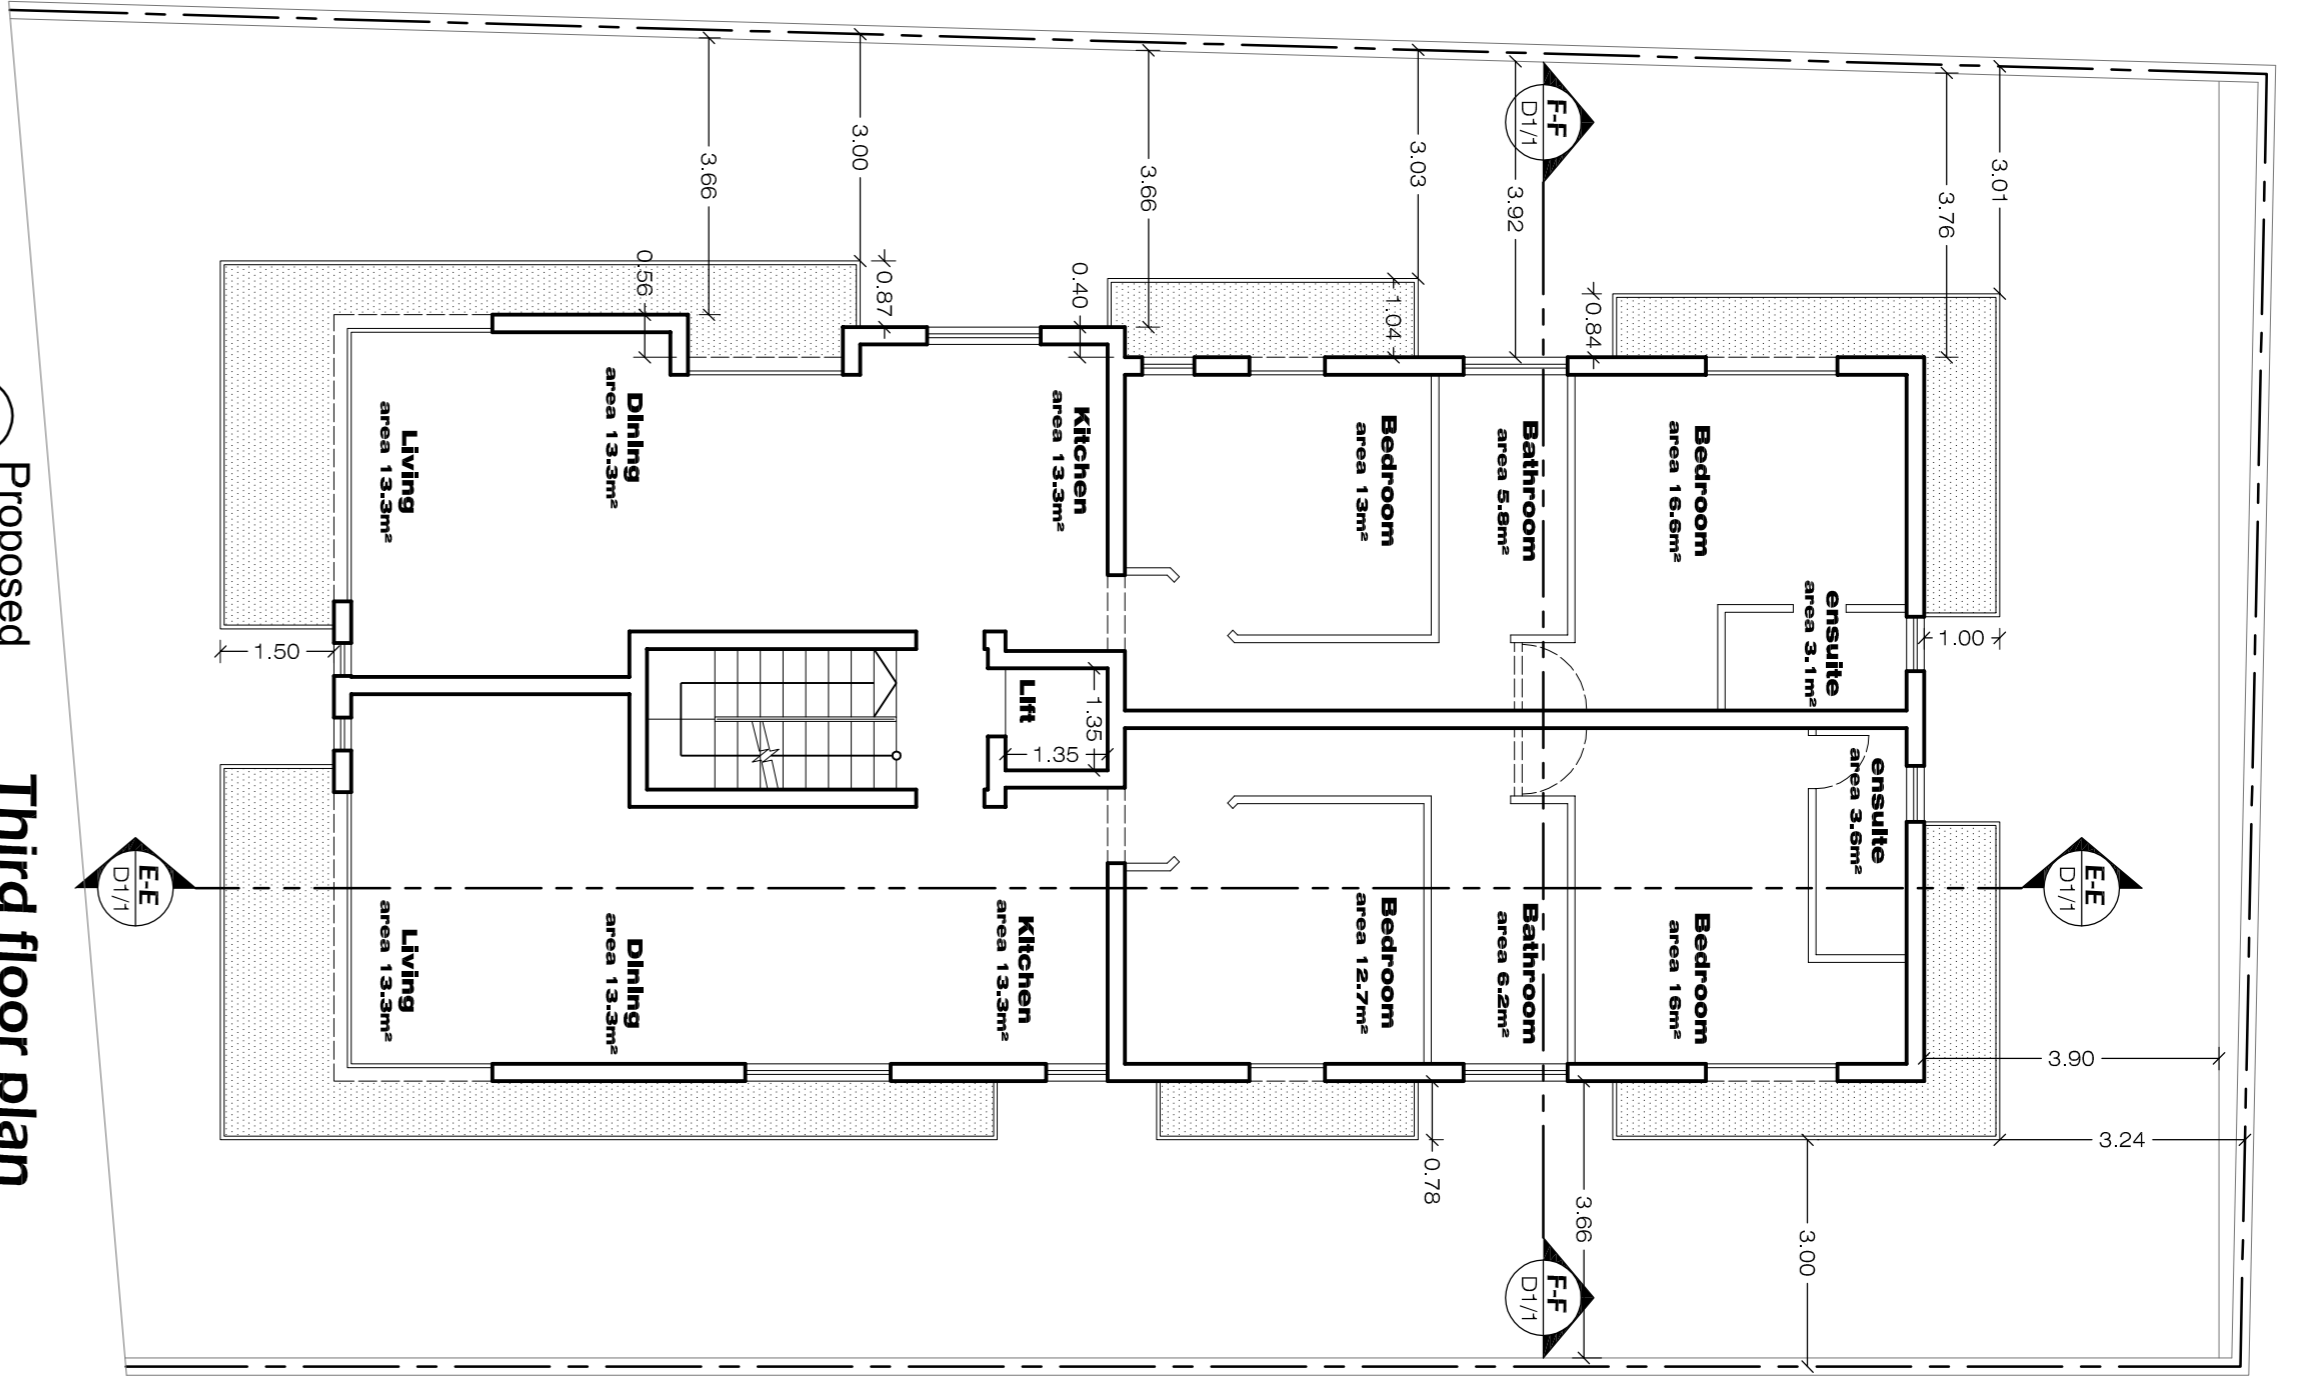


Proposed (clean copy) **Third floor plan**
Scale: 1:100

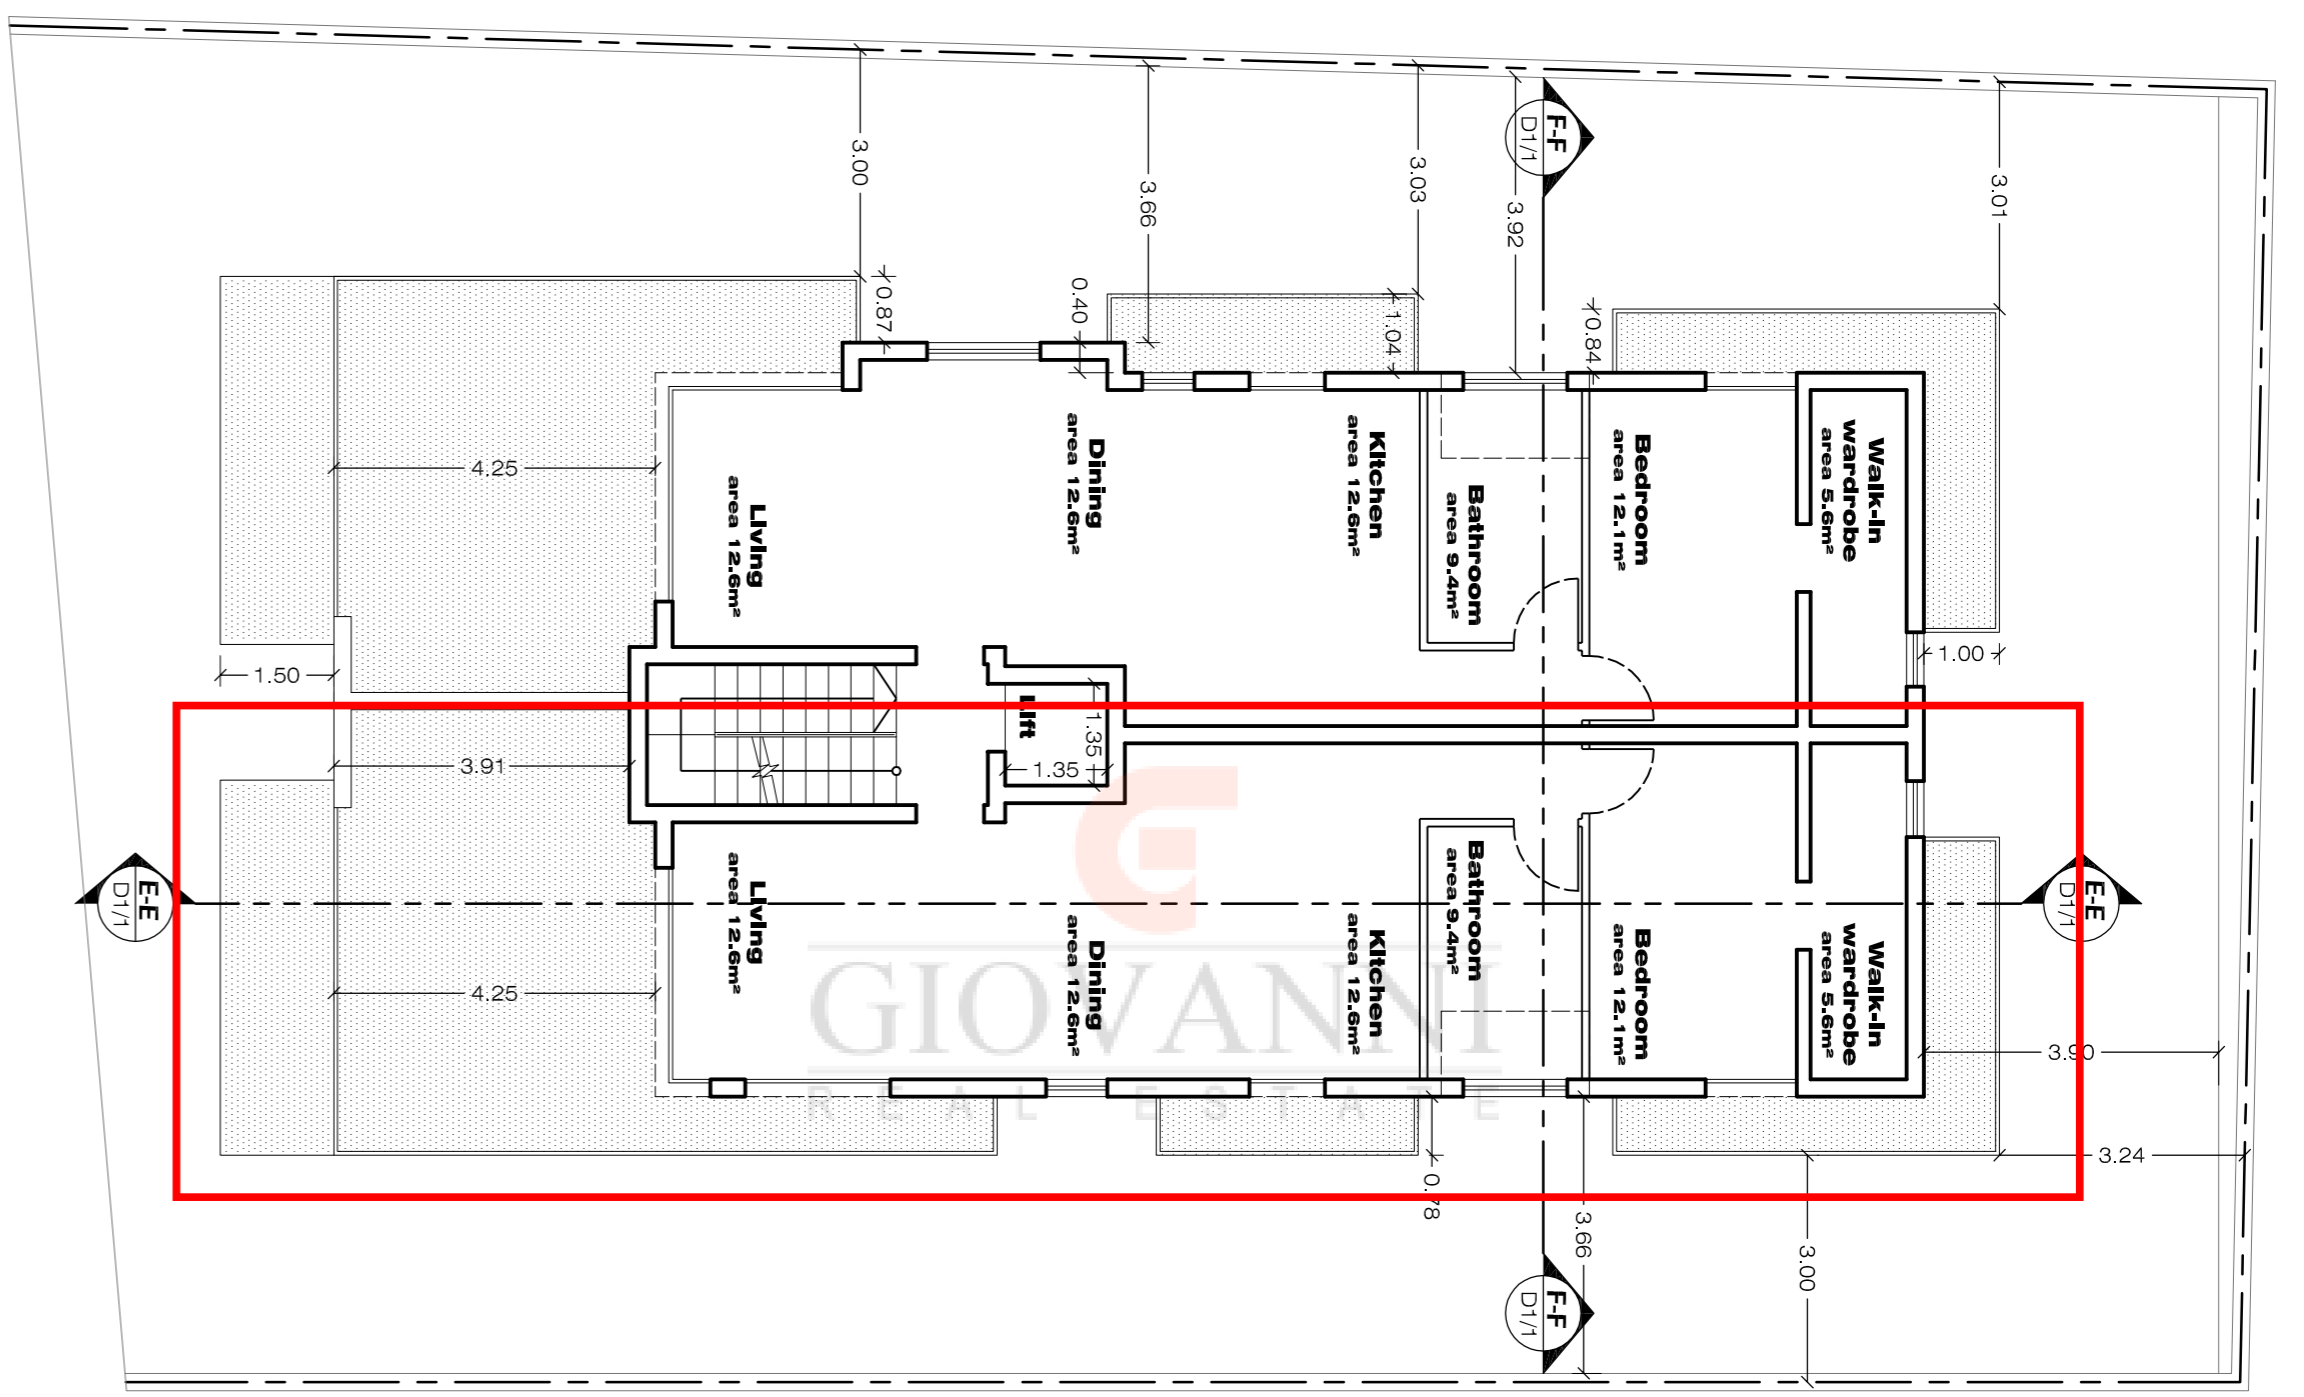

Approved **Penthouse Level**
Scale: 1:100

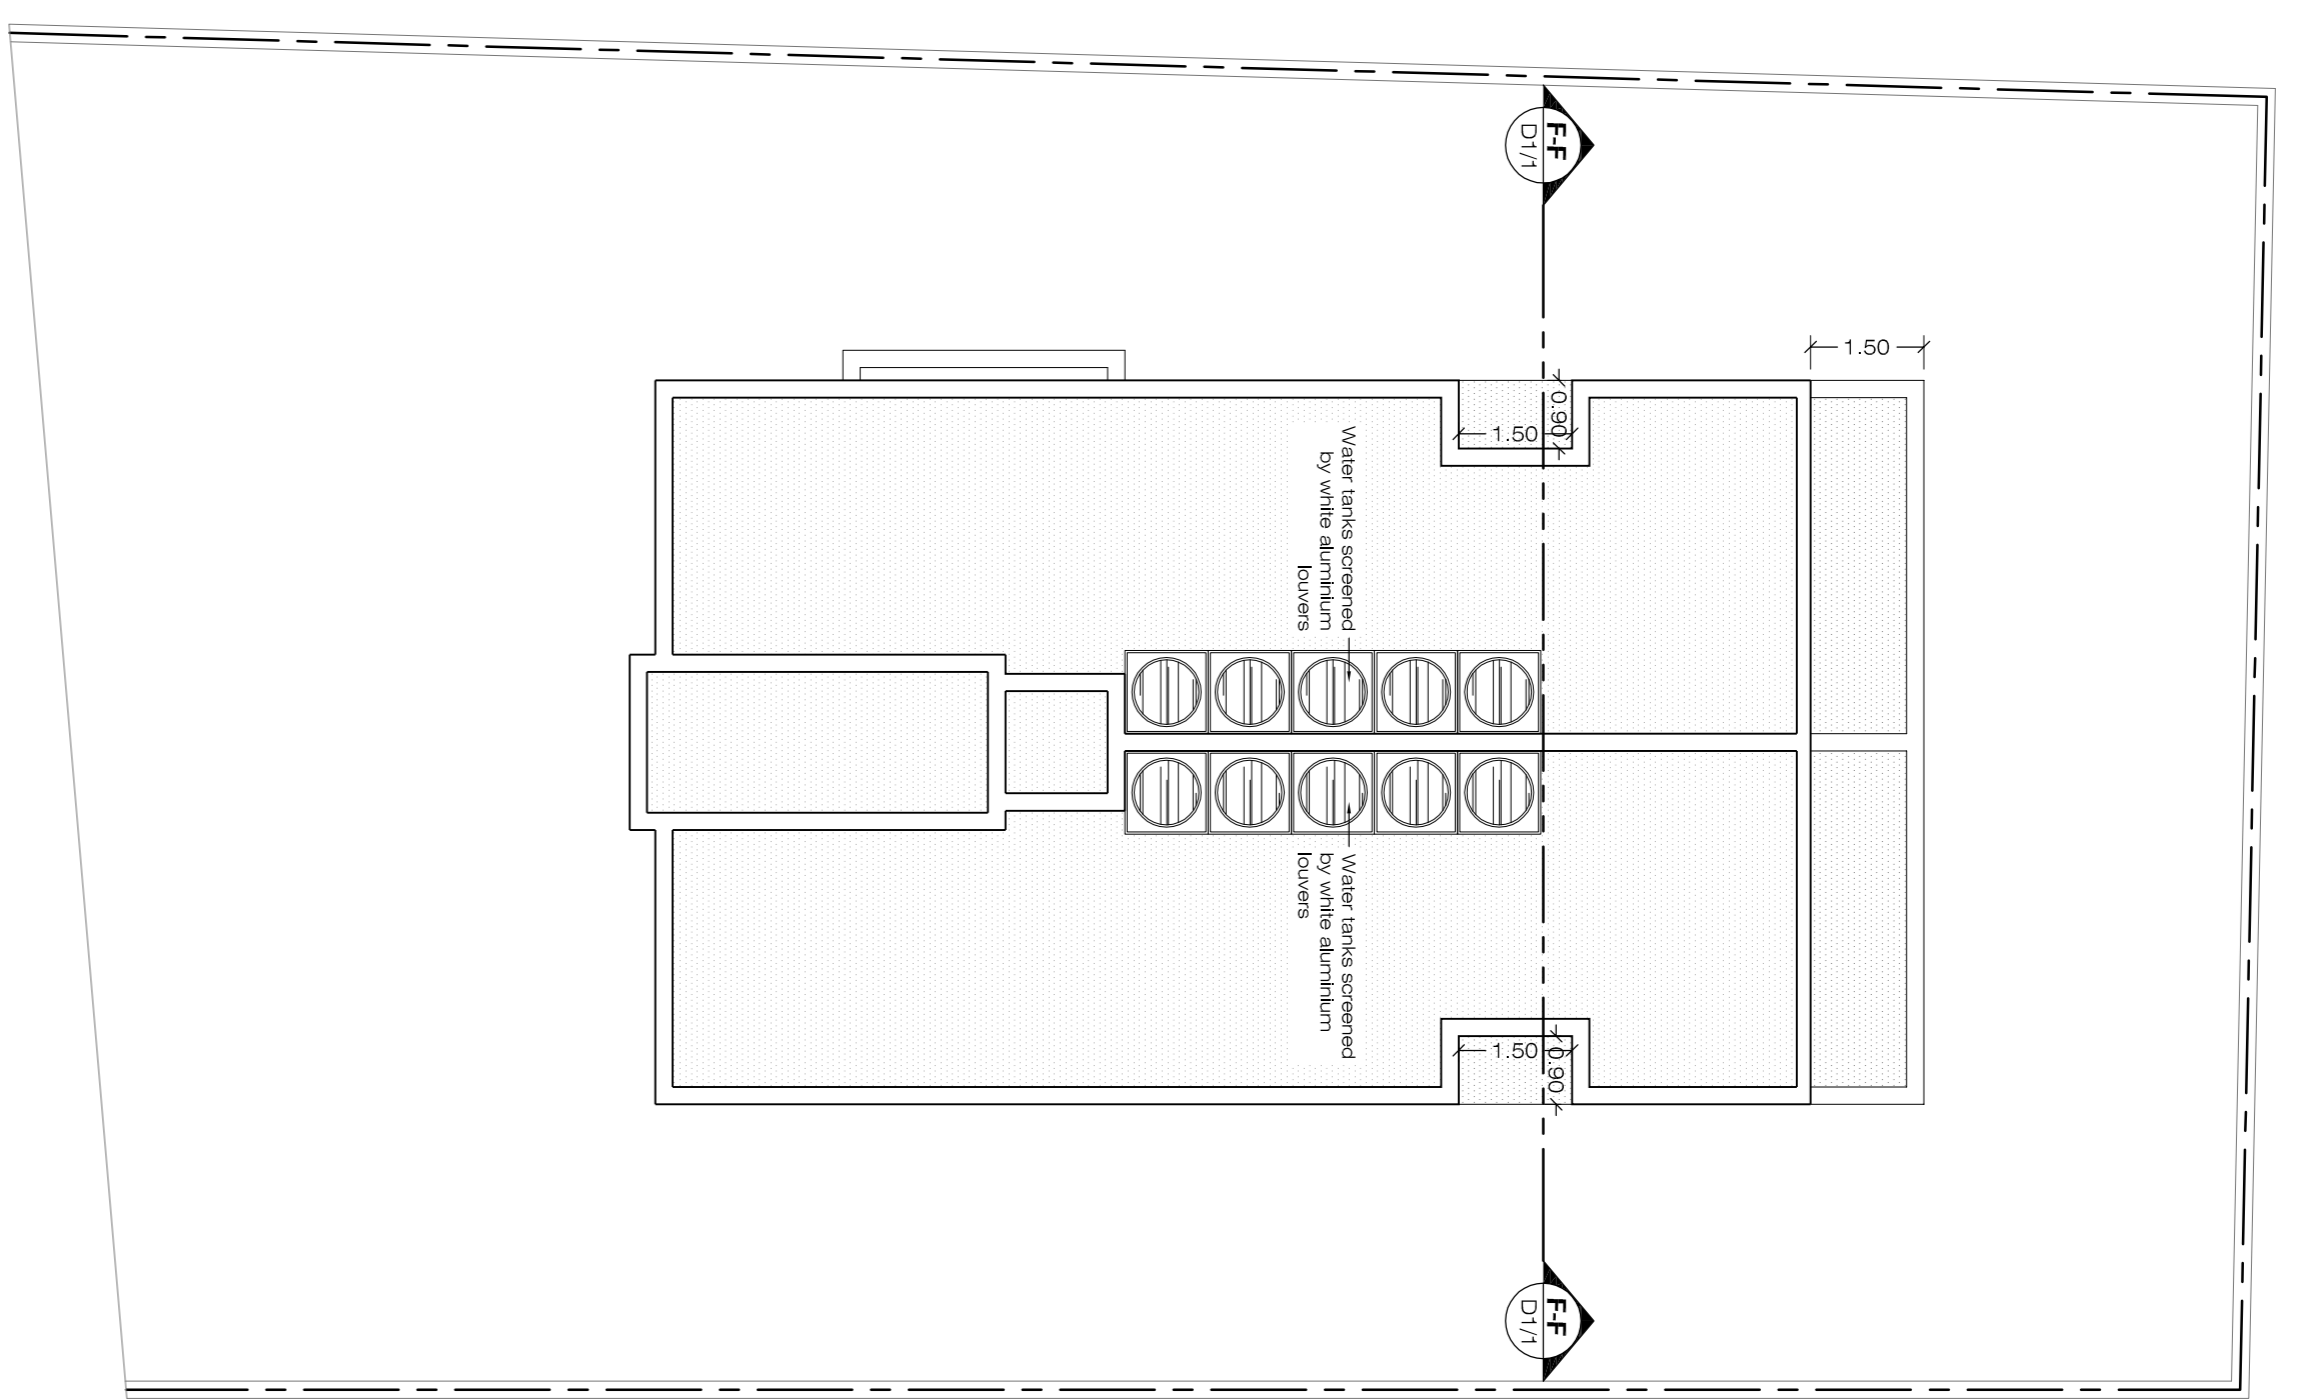

Approved **Upper roof Level**
Scale: 1:100

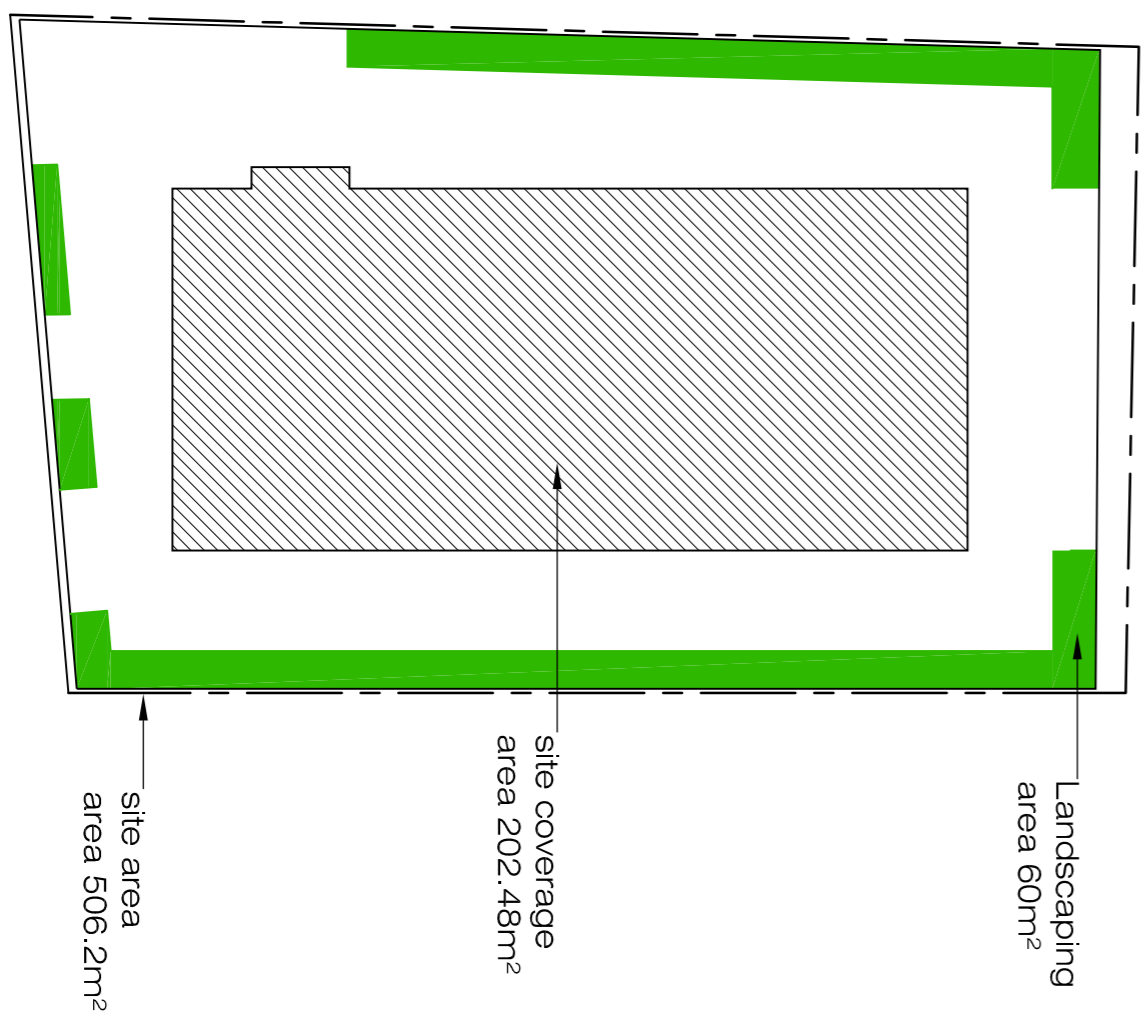

Approved **blockplan**
(No changes) Scale: 1:200

