




Proposed **basement**
Scale:1:100

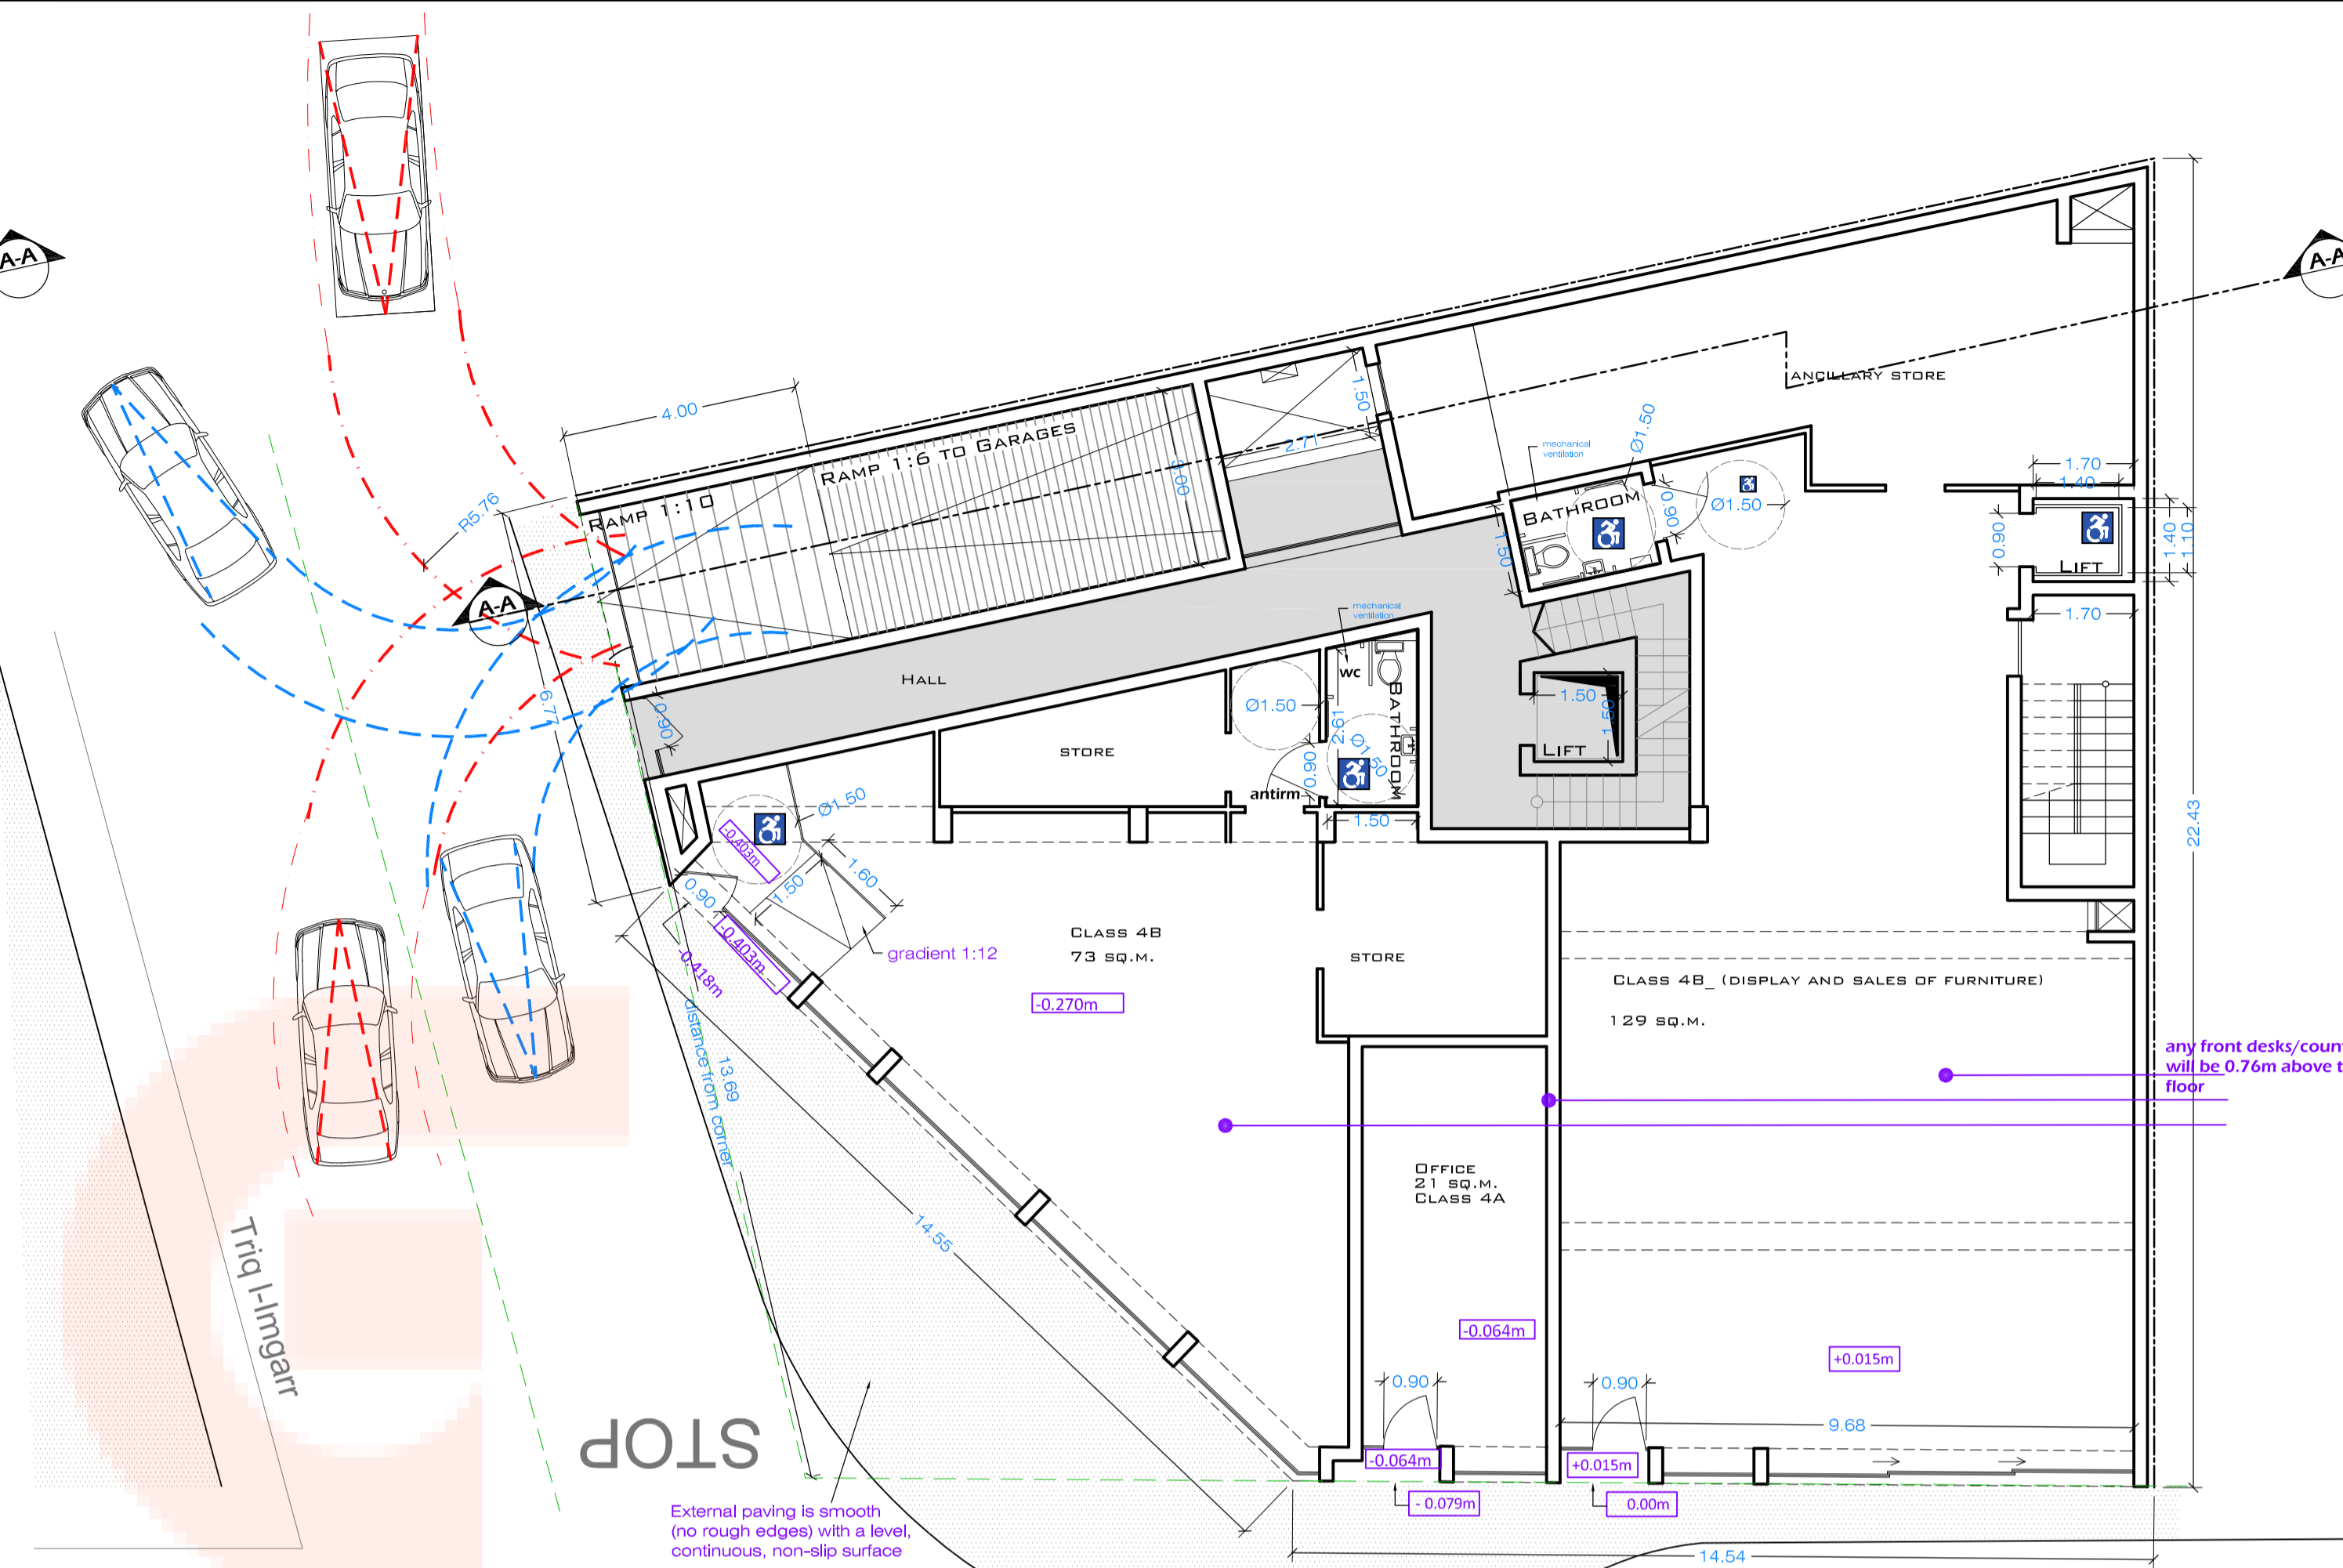

Proposed **ground floor plan**
Scale:1:100

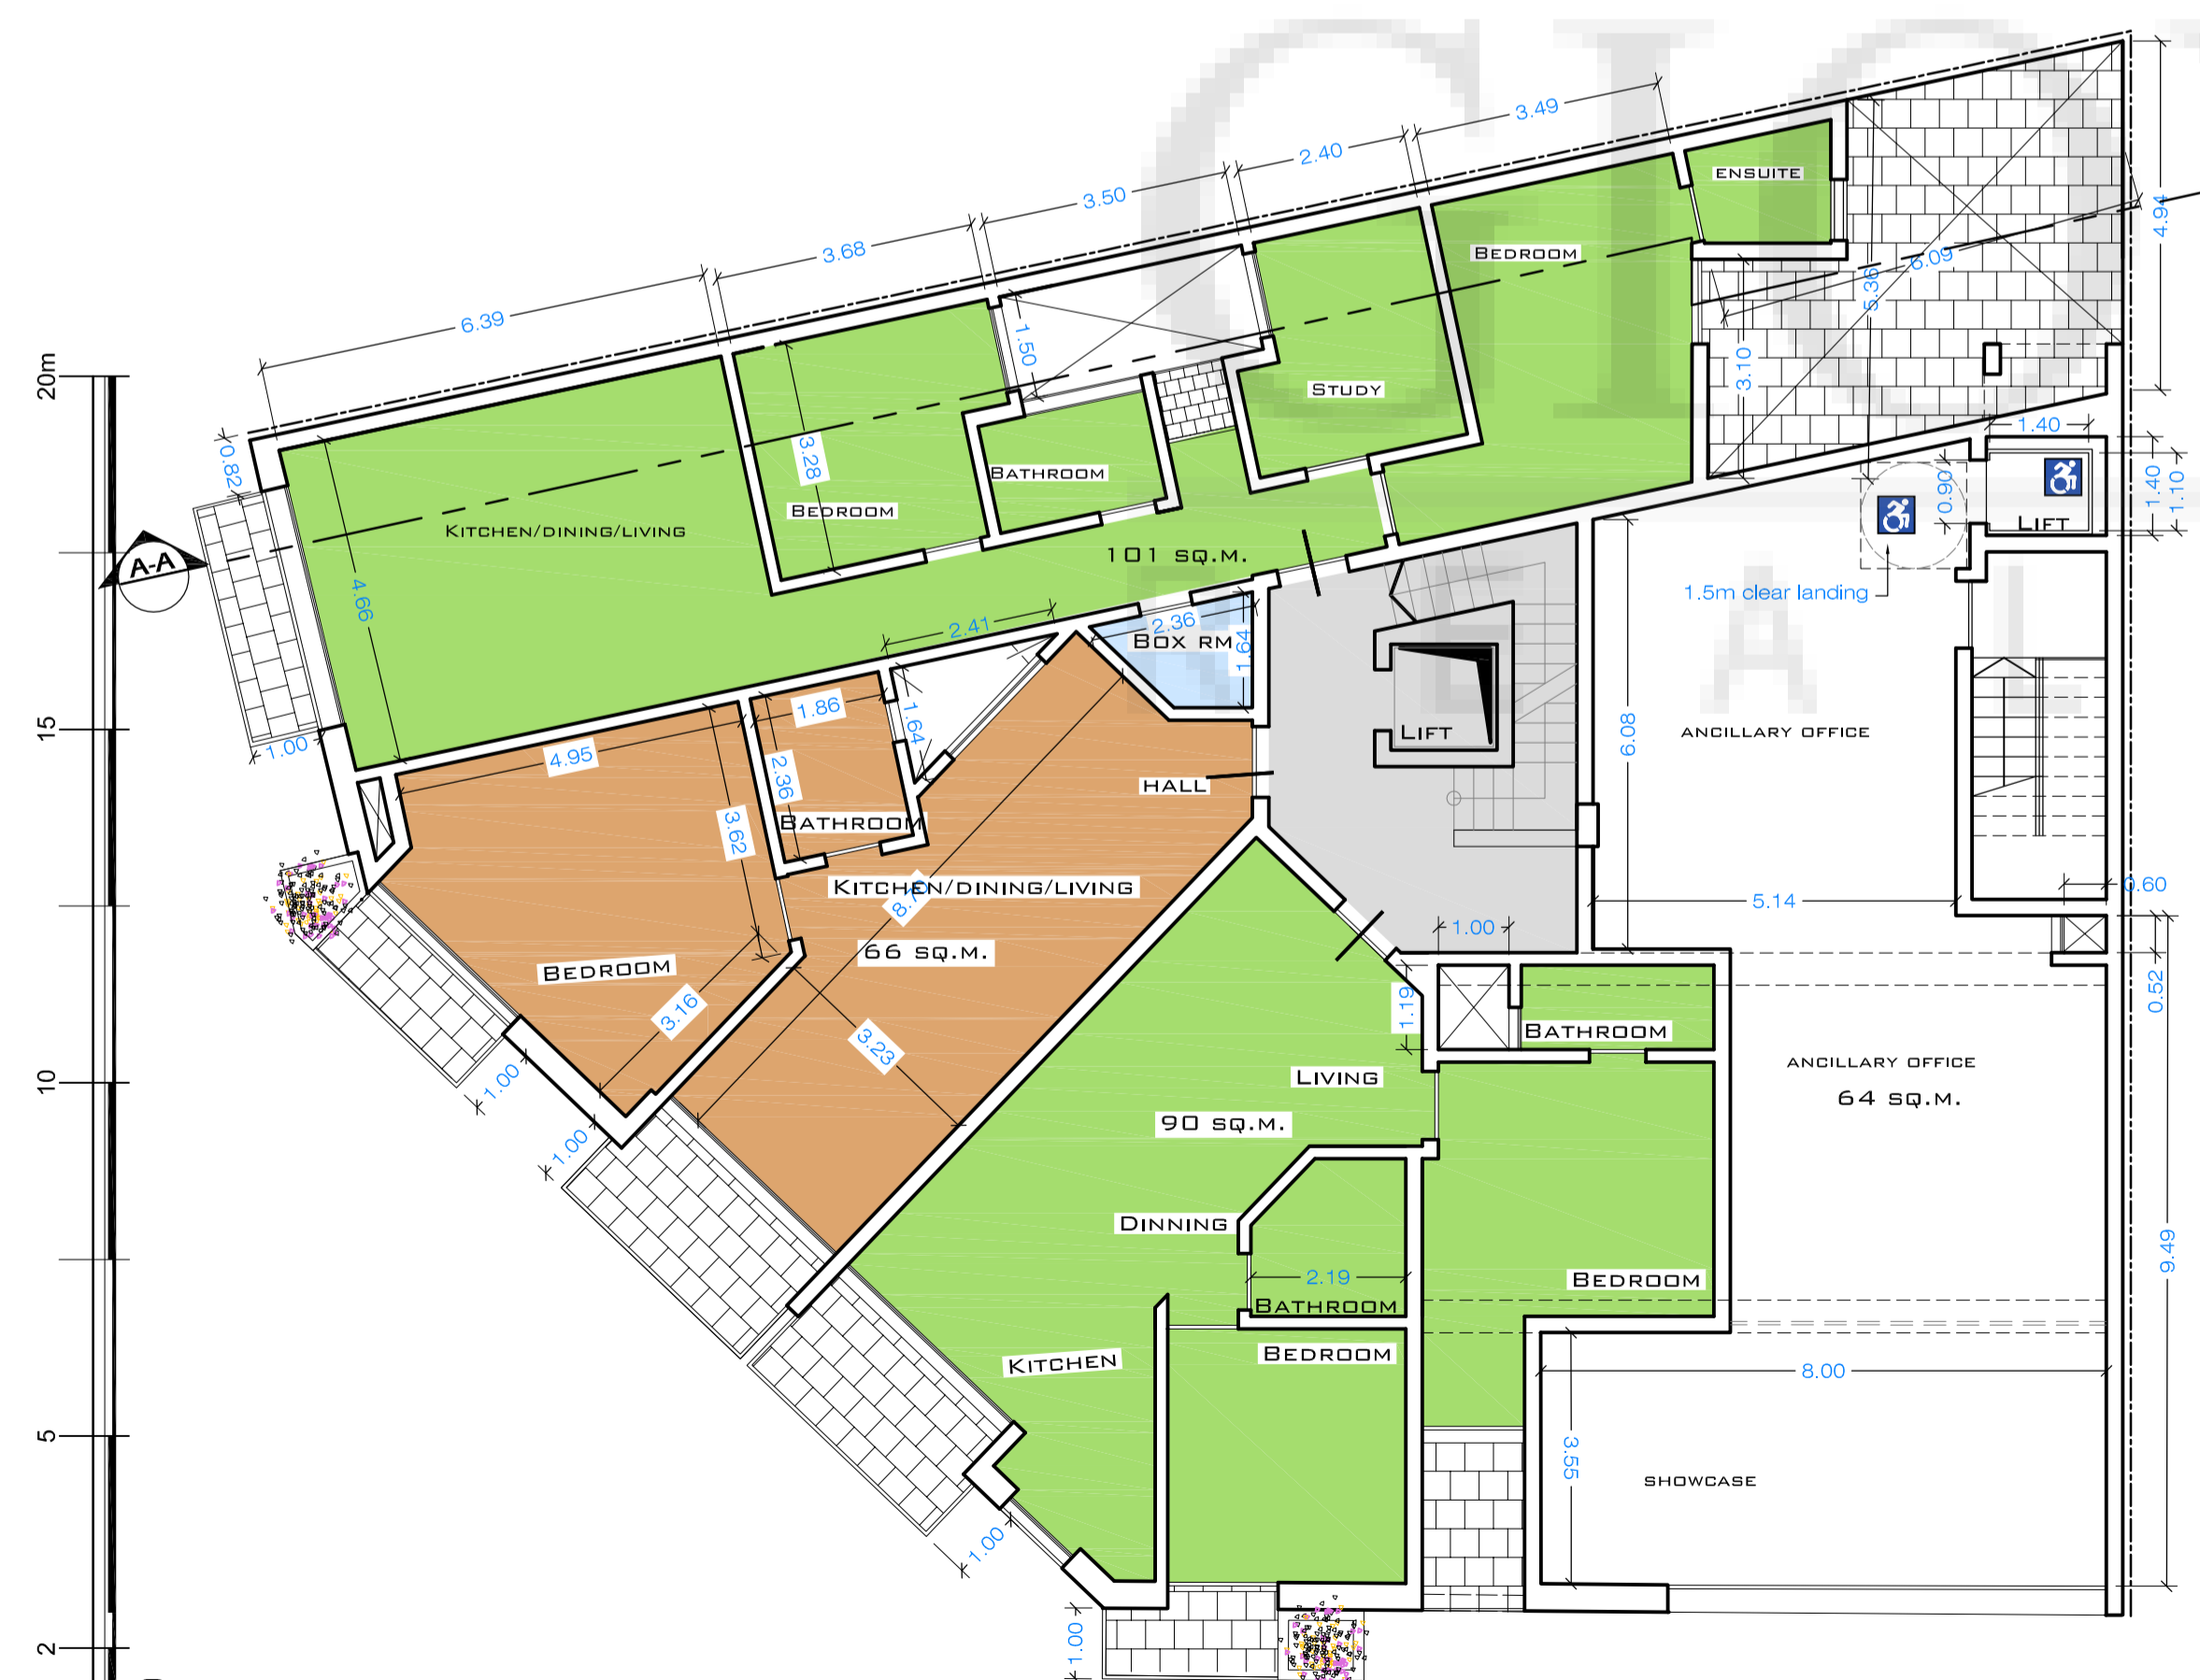


Proposed **first floor plan**
Scale:1:100

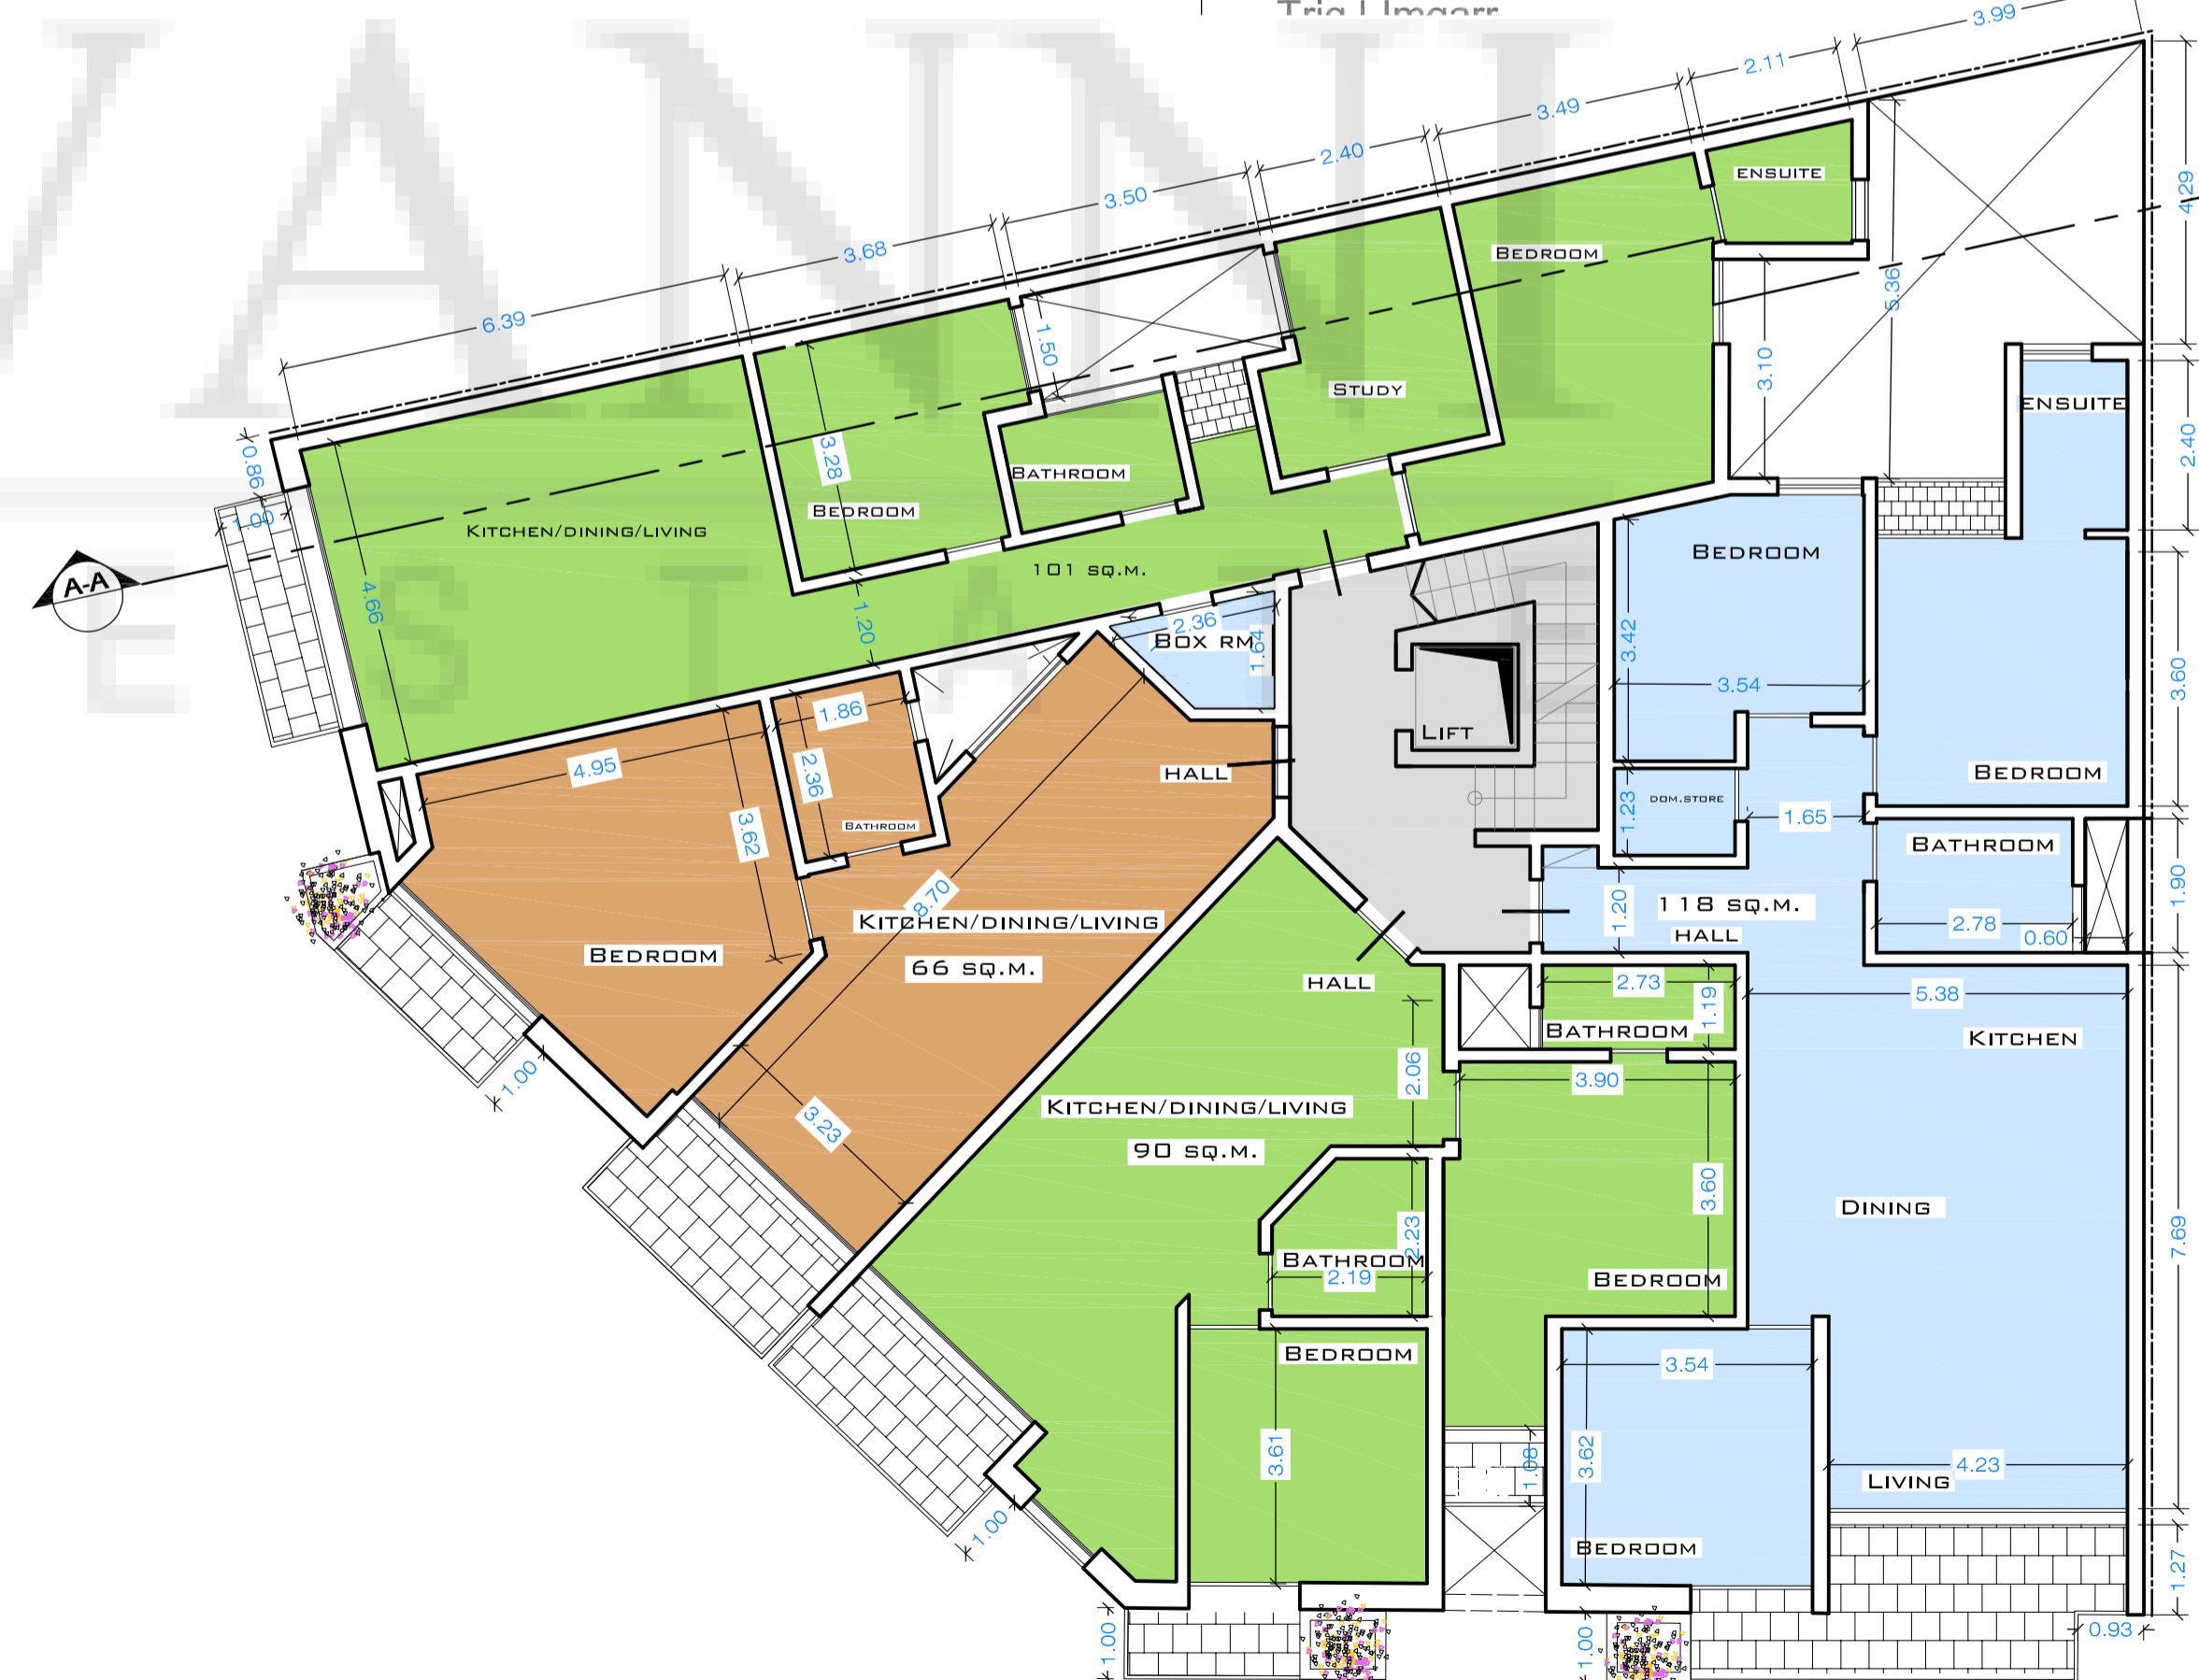


Proposed **second floor plan**
Scale:1:100

- 1 bedroom unit
- 2 bedroom unit
- 3 bedroom unit


Copyright © Dimech Architectural Design, 2020. All work remains the property of Dimech Architectural Design, unless expressly granted by written permission from the author.

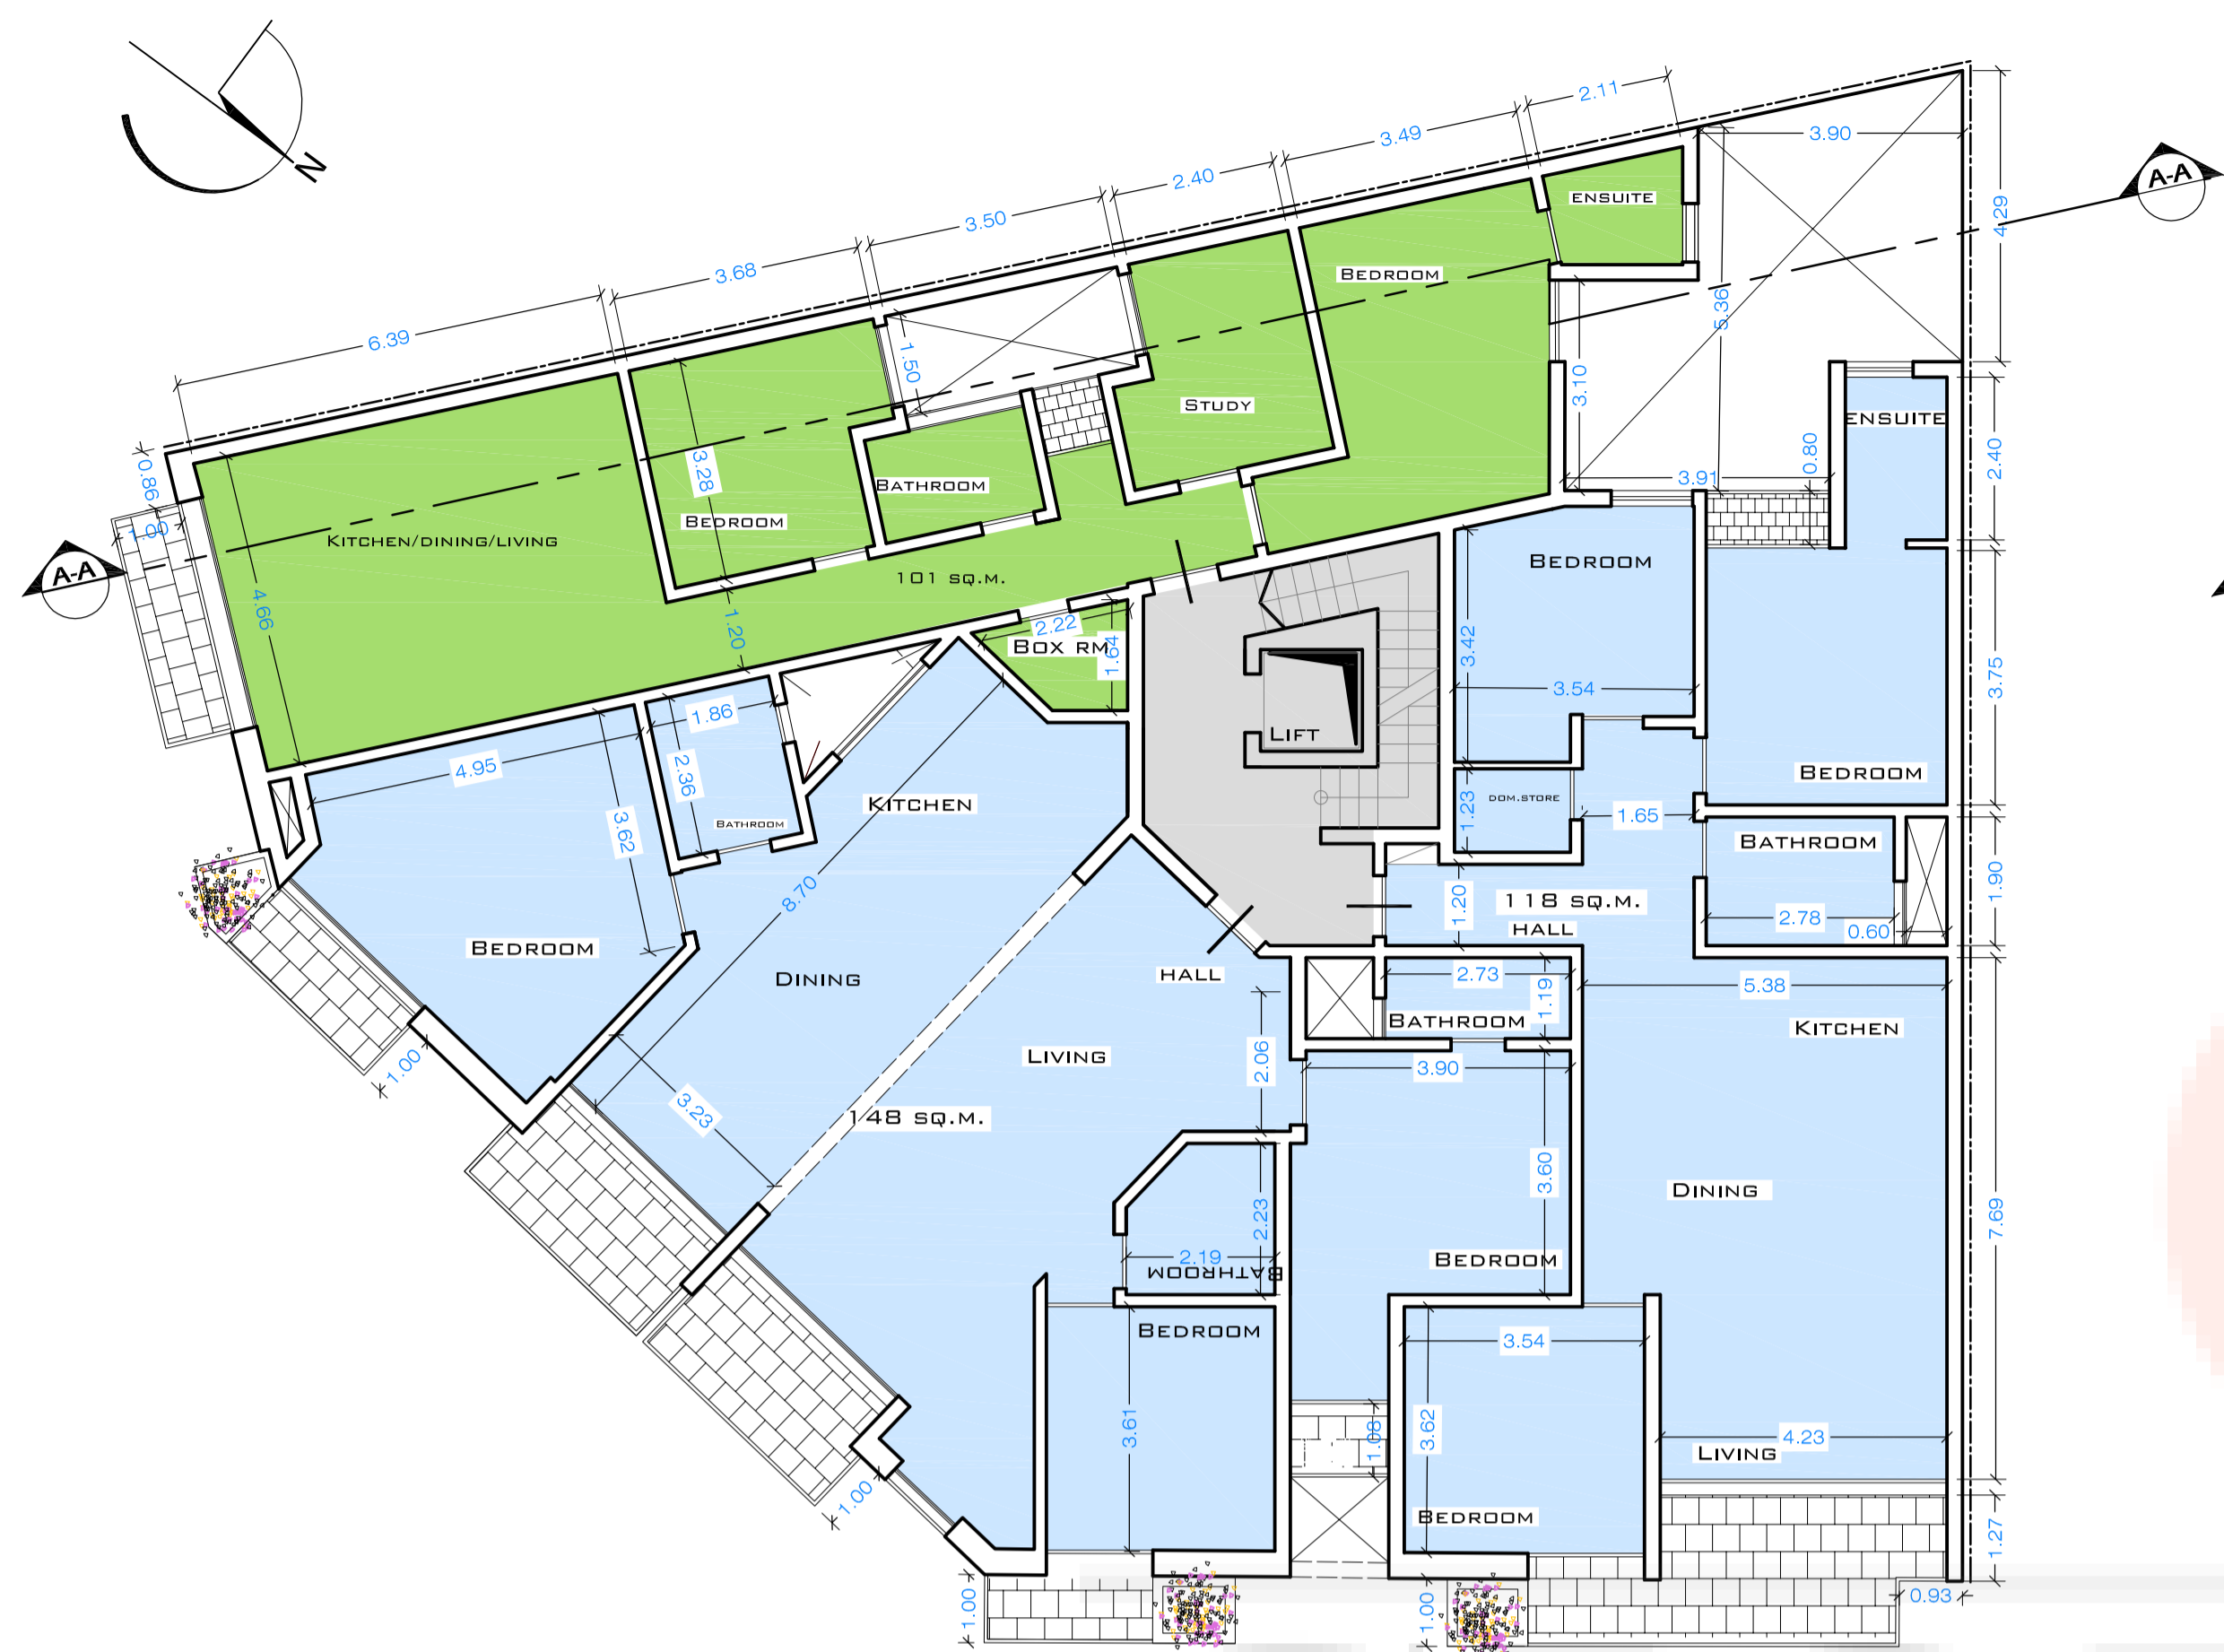


Proposed **third floor plan**
Scale 1:100

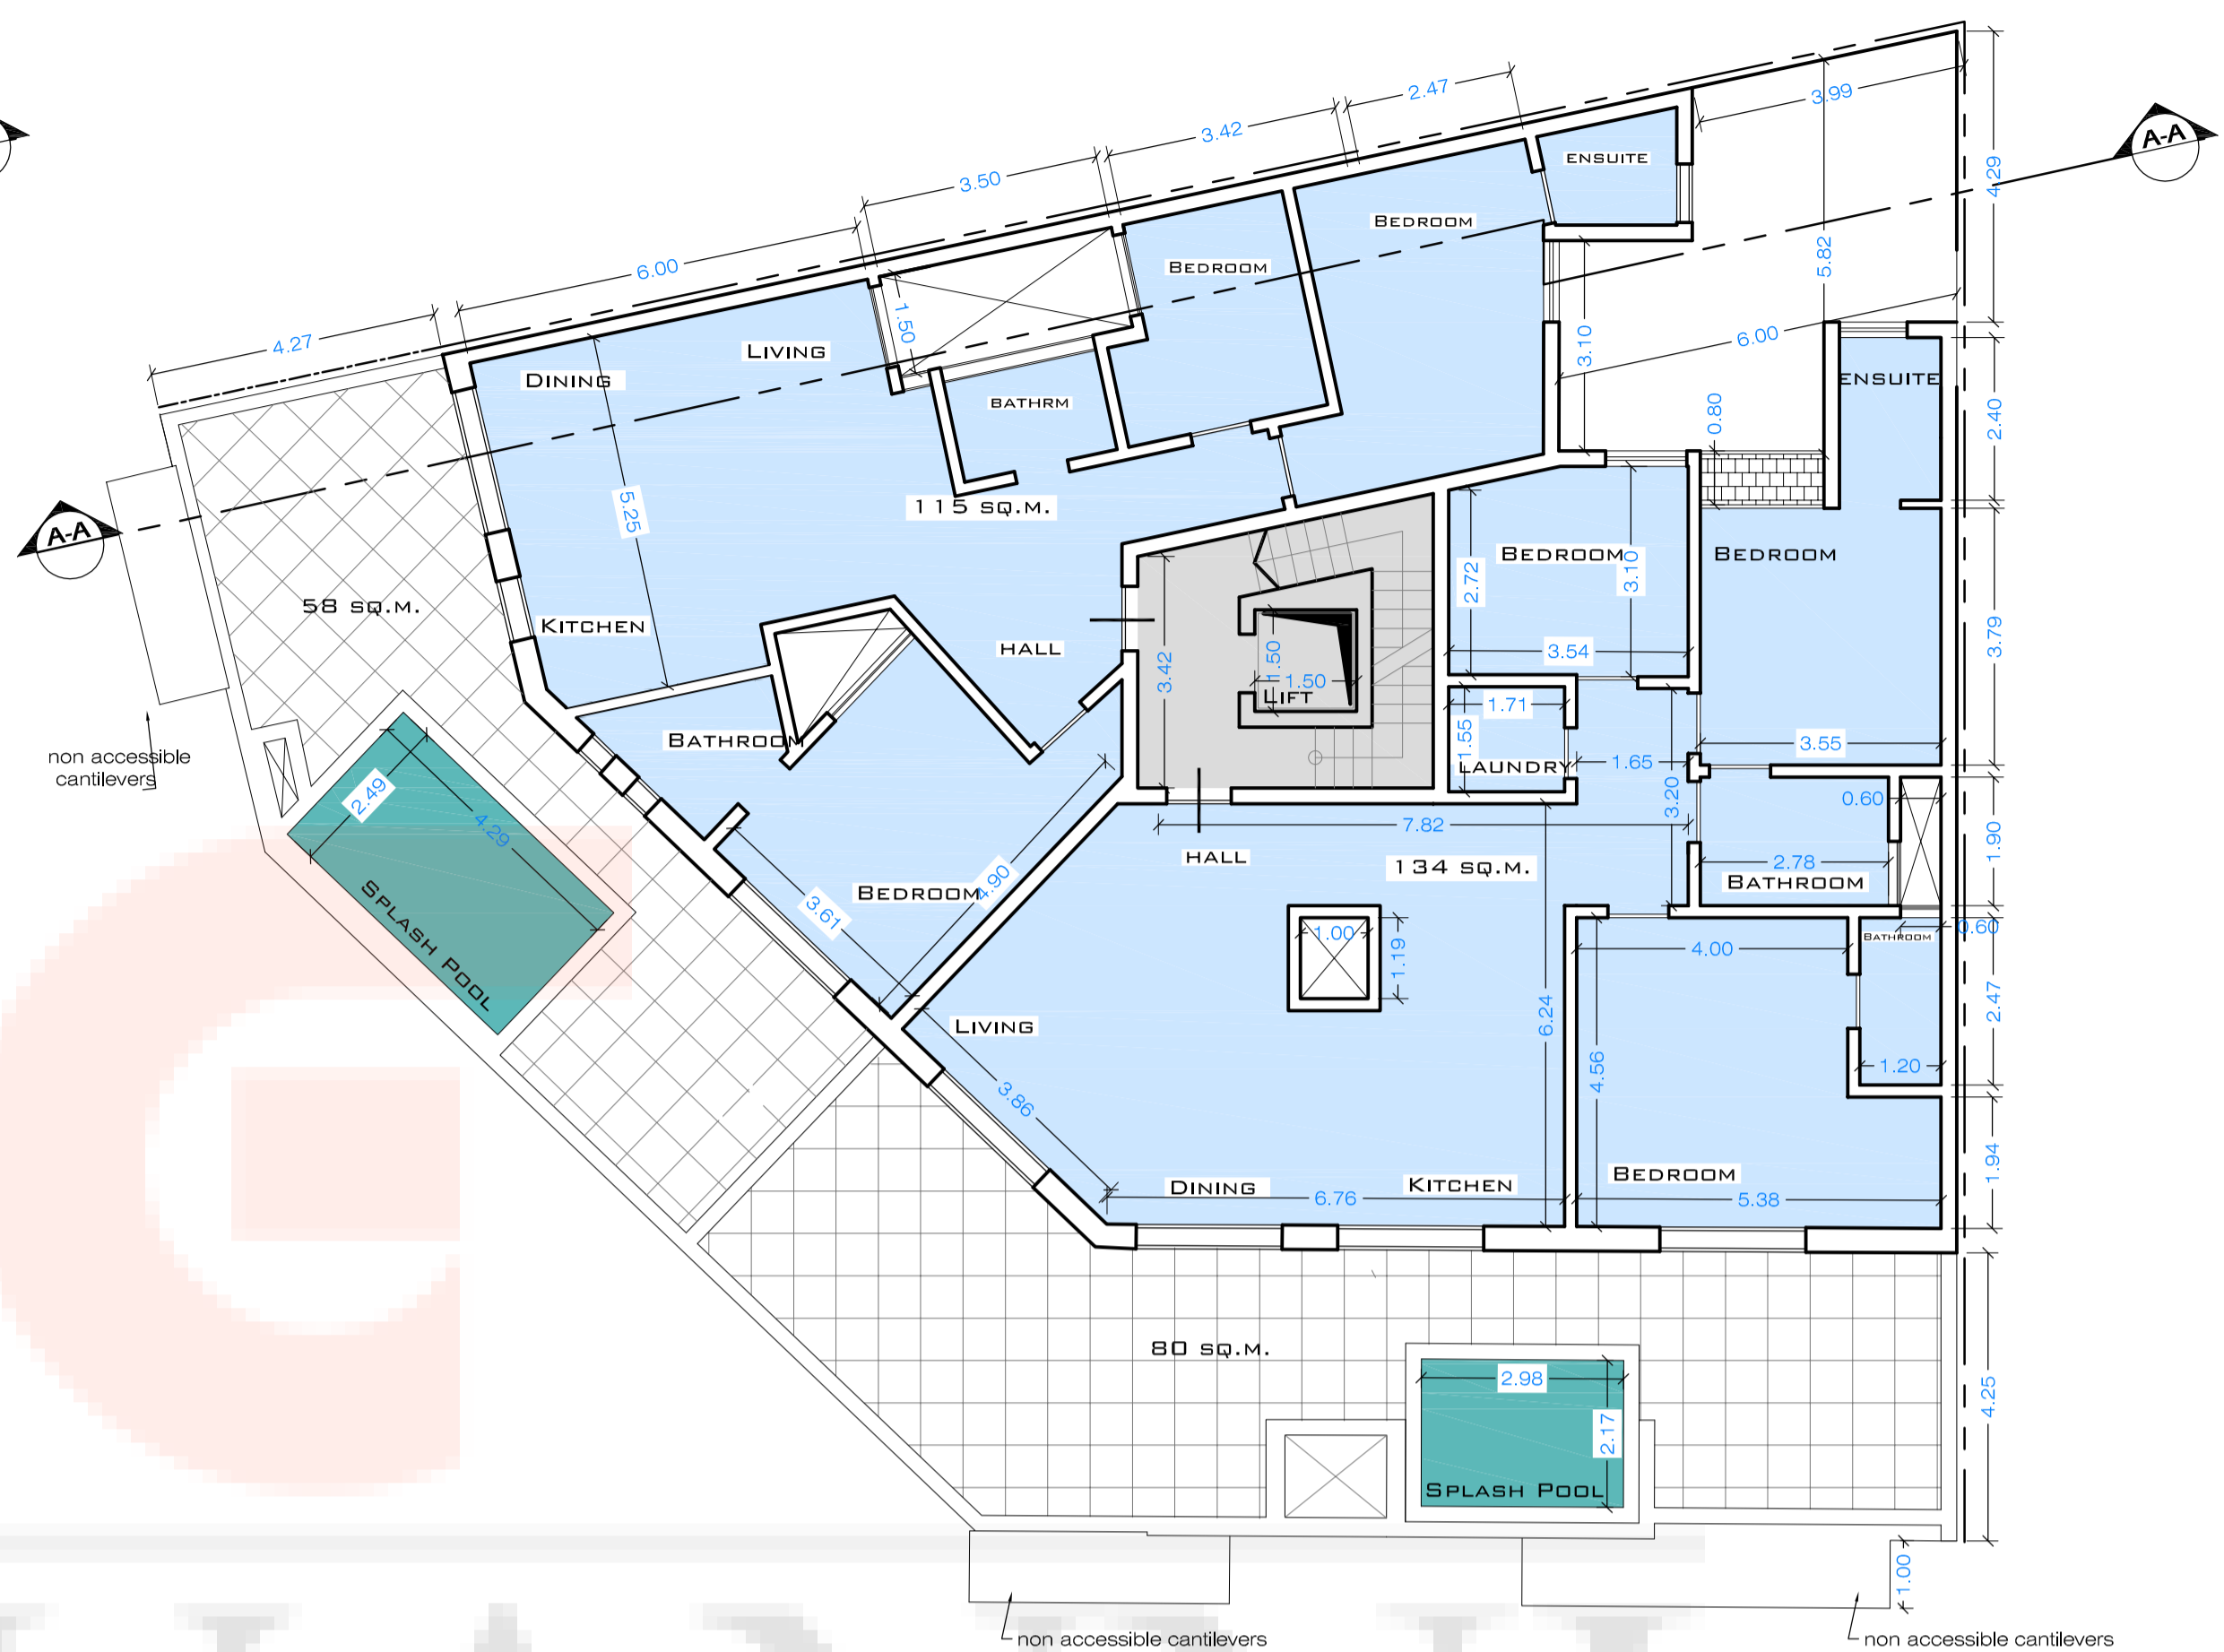

Proposed **receded floor plan**
Scale 1:100

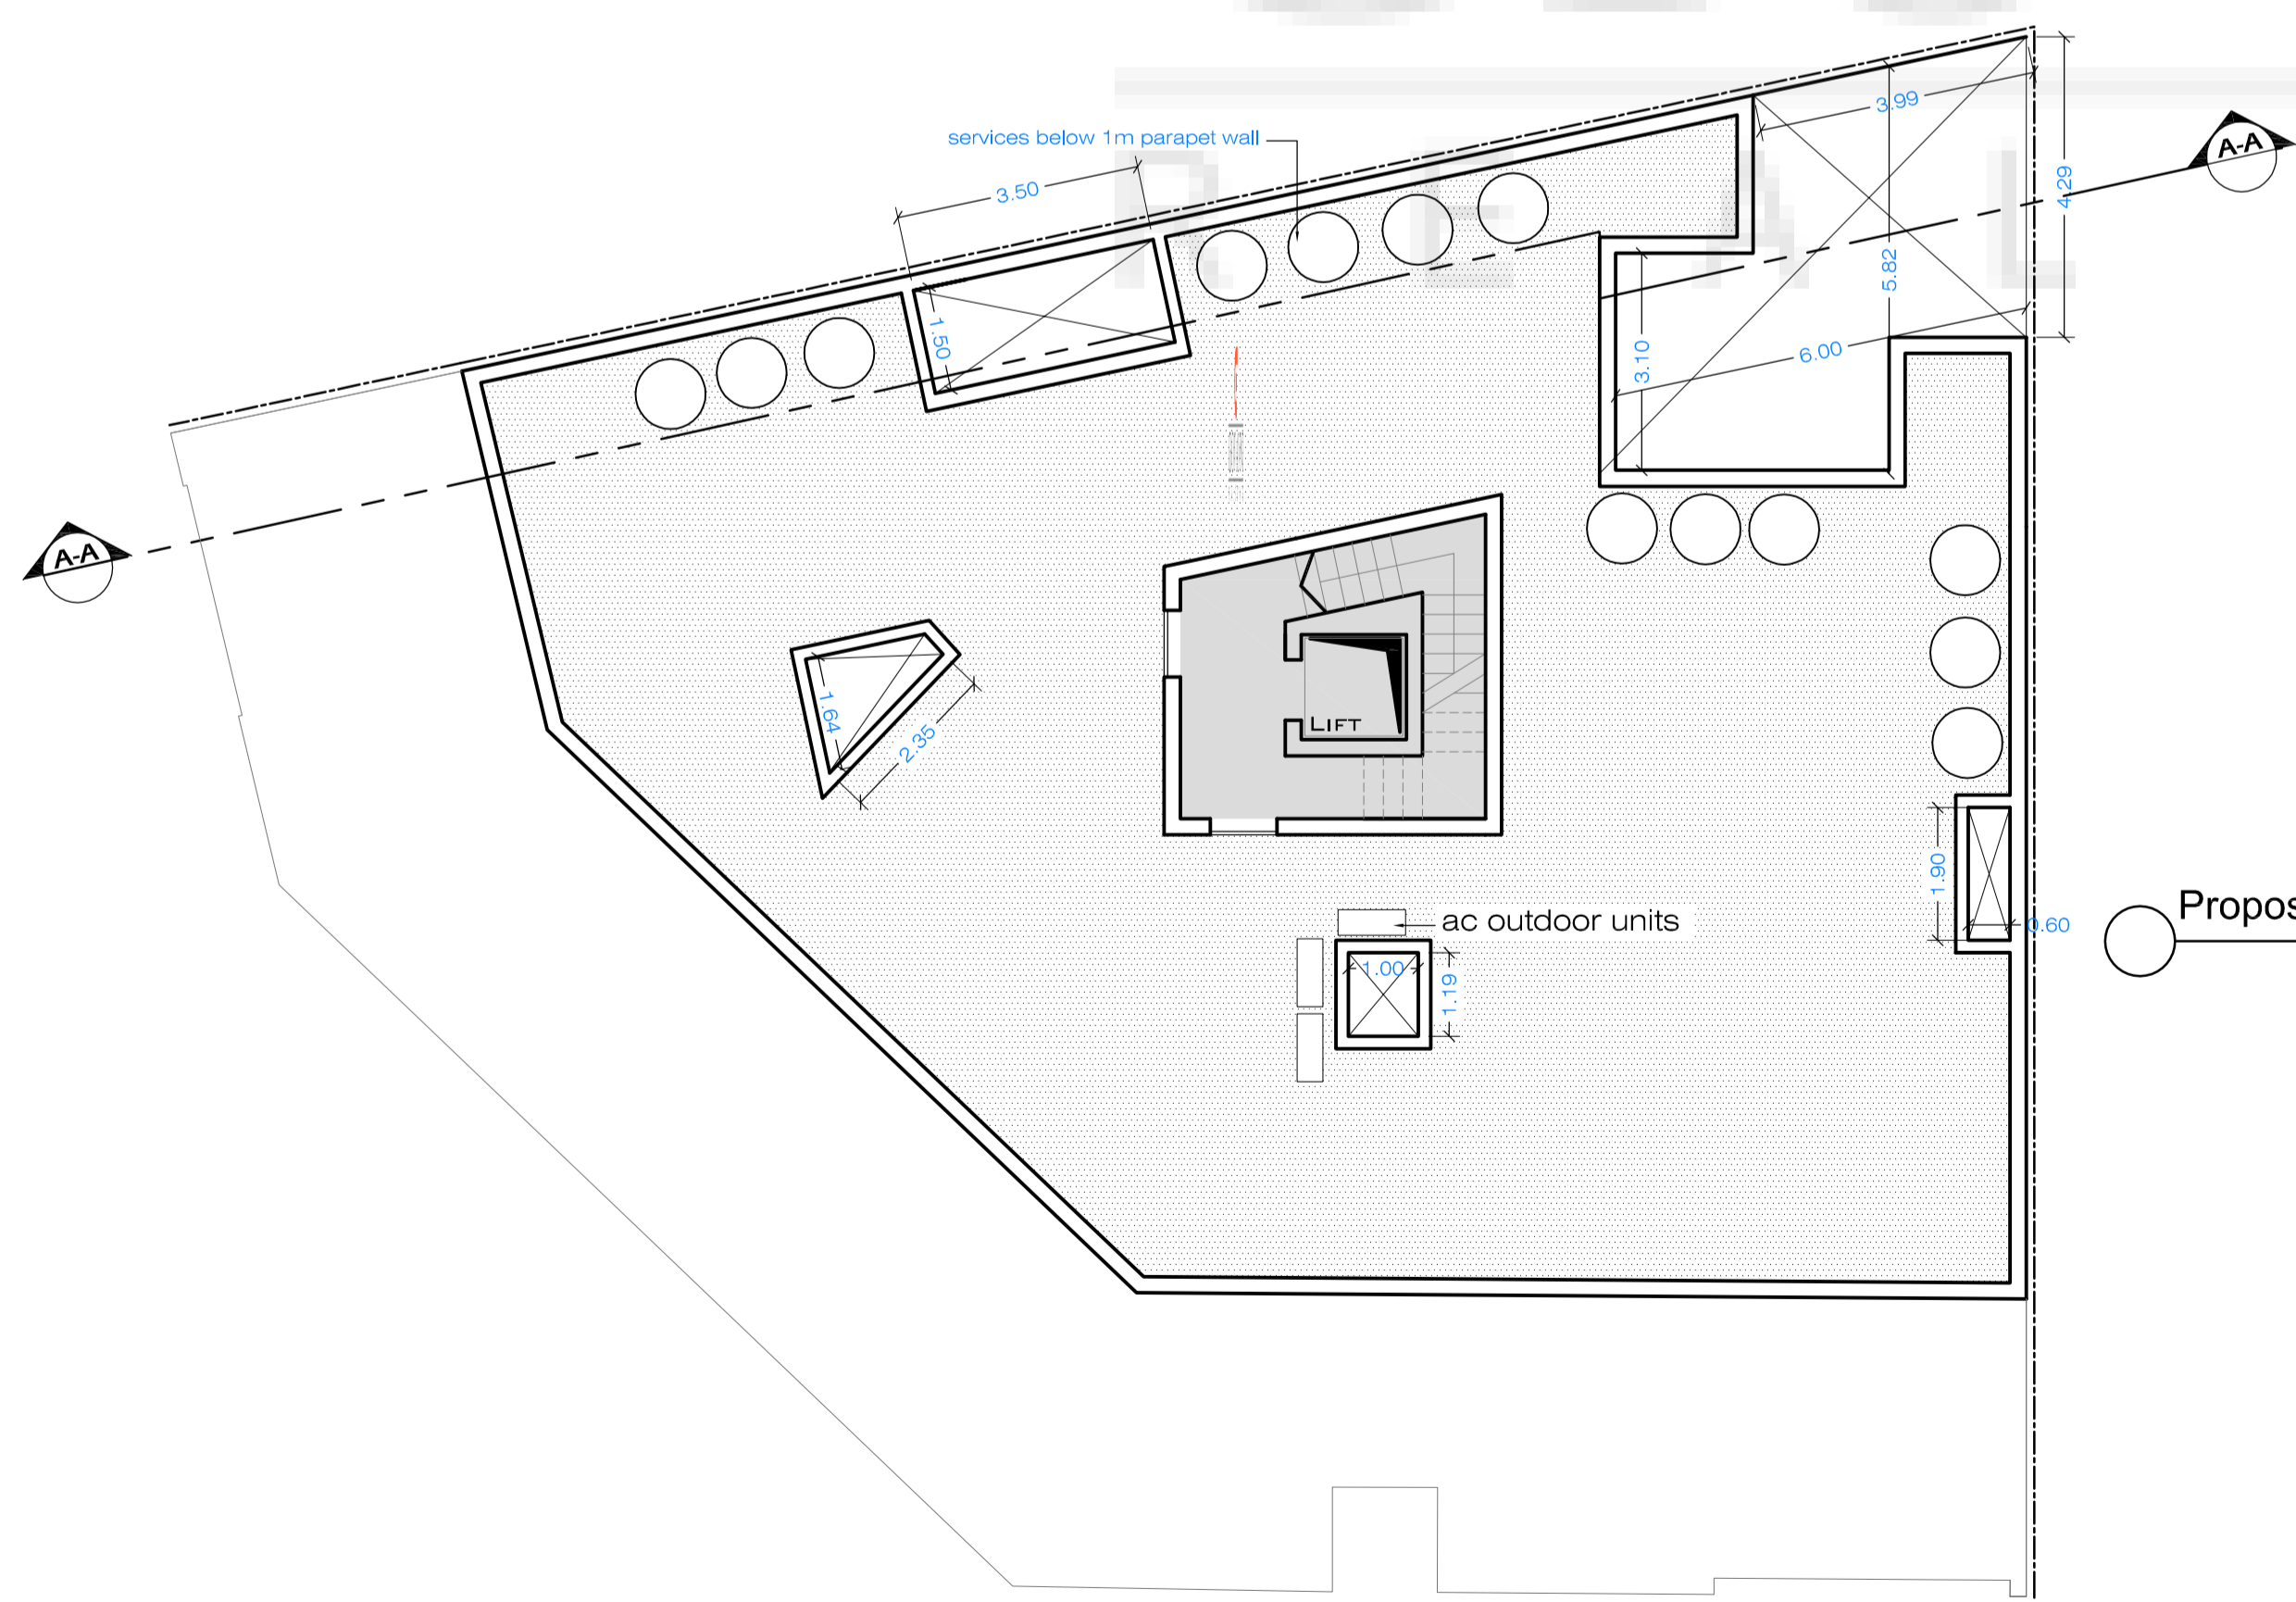

Proposed **upper roof plan**
Scale 1:100

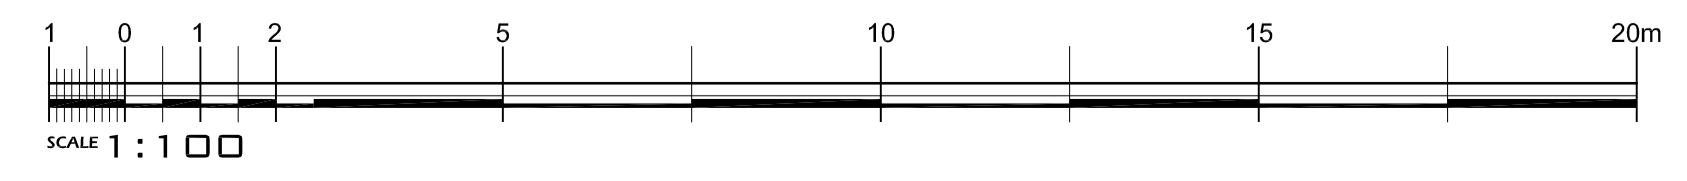

- 1 bedroom unit
- 2 bedroom unit
- 3 bedroom unit

