





LEGEND

- PROPOSED CONSTRUCTION
- PROPOSED DEMOLITION
- BUILT BUT NOT APPROVED
- APPROVED BUT NOT BUILT

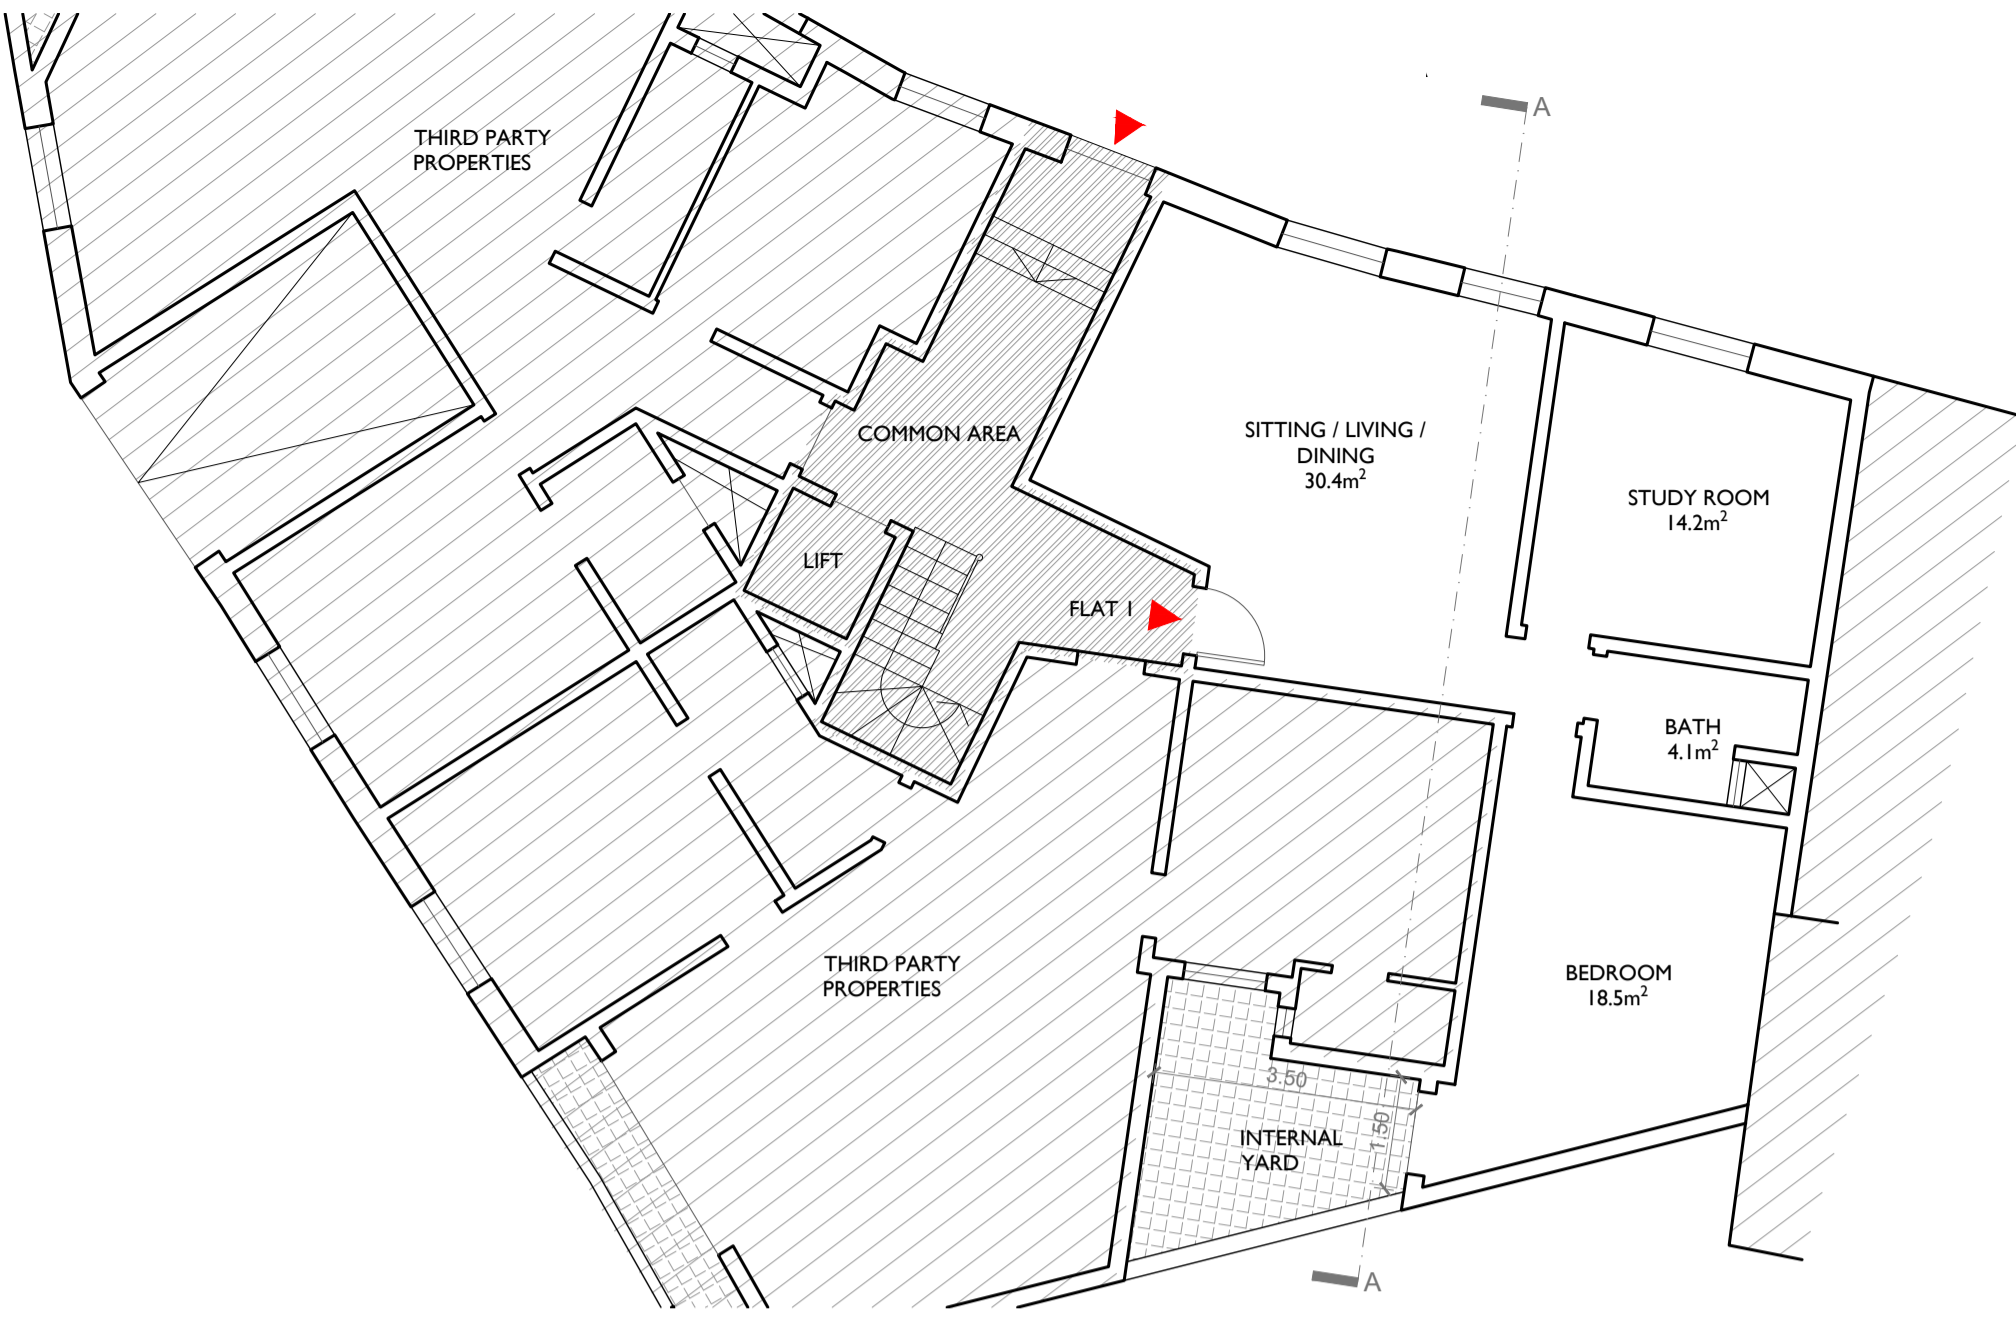

APPROVED GROUND FLOOR PLAN

Scale 1:100

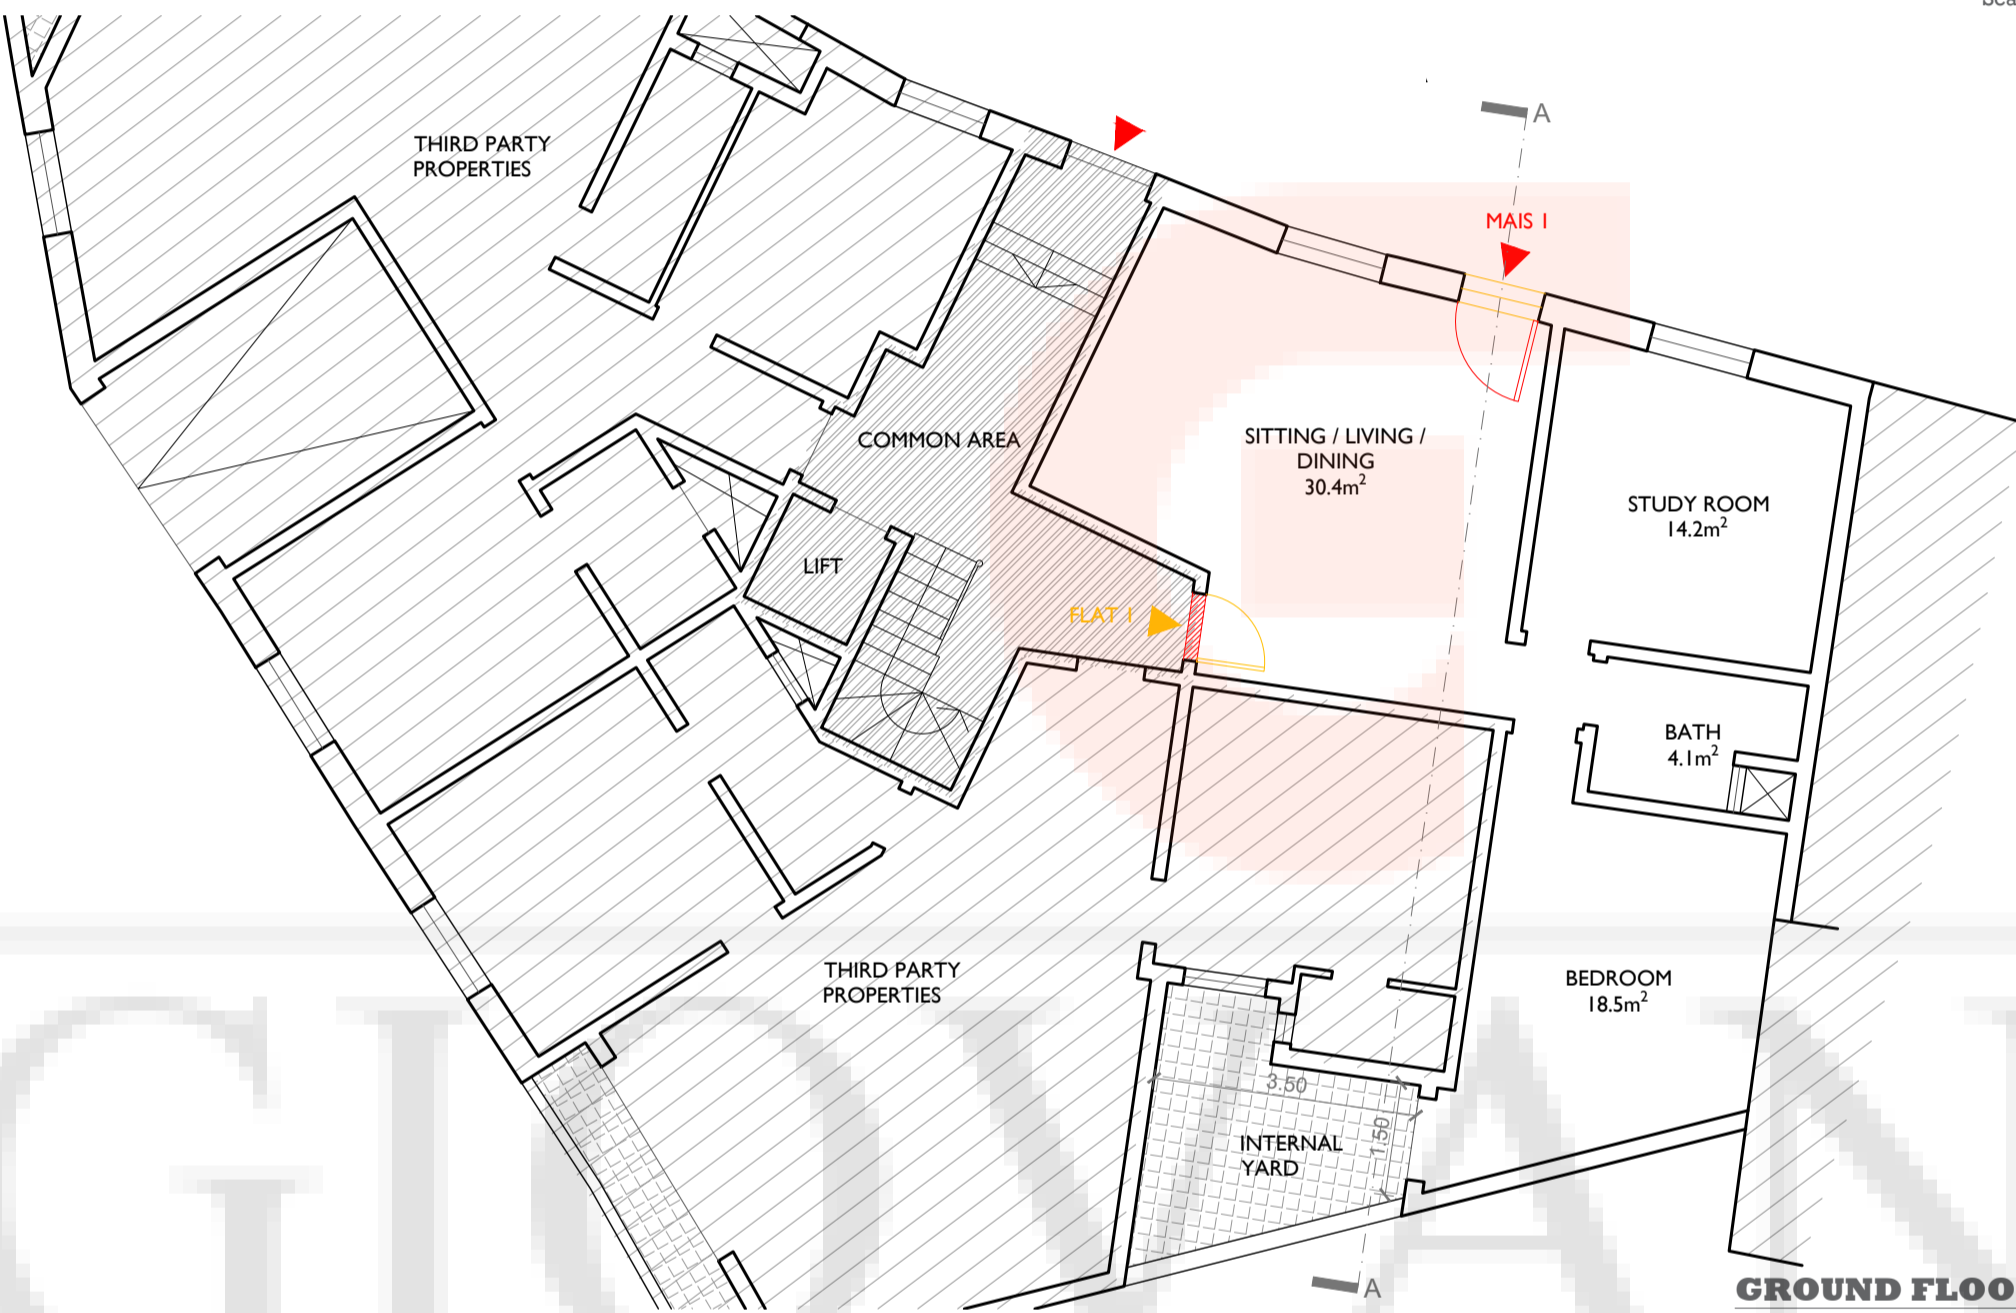

GROUND FLOOR PLAN SHOWING CHANGES


Scale 1:100



PROPOSED GROUND FLOOR PLAN

[CLEAN COPY]

Scale 1:100

 

SCALE 1:100