



**GROUND FLOOR**

proposed  
Scale 1:100

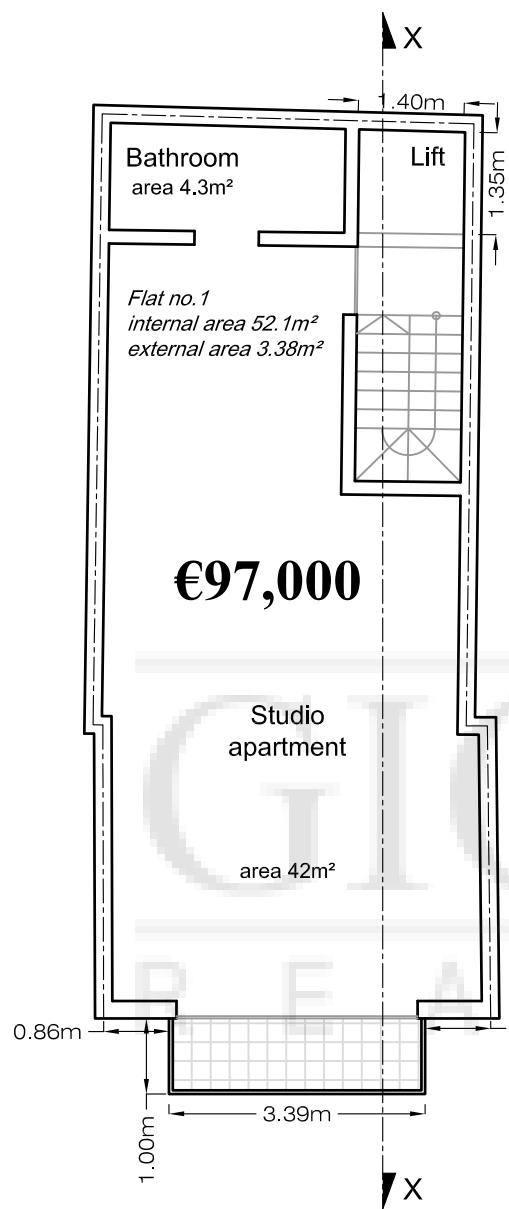


**FIRST FLOOR**

proposed  
Scale 1:100

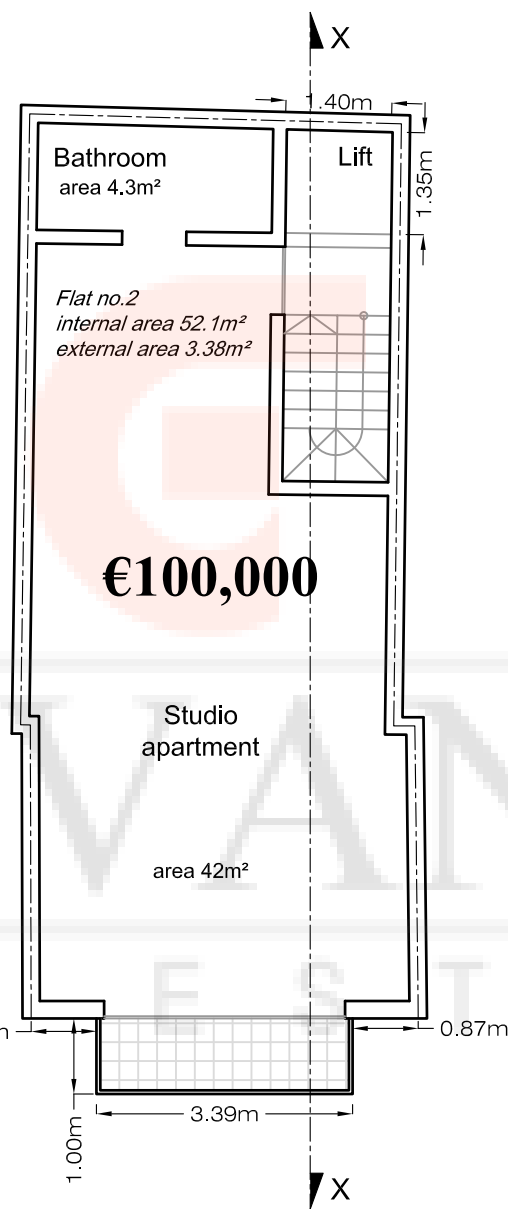


**SECOND FLOOR**

proposed  
Scale 1:100

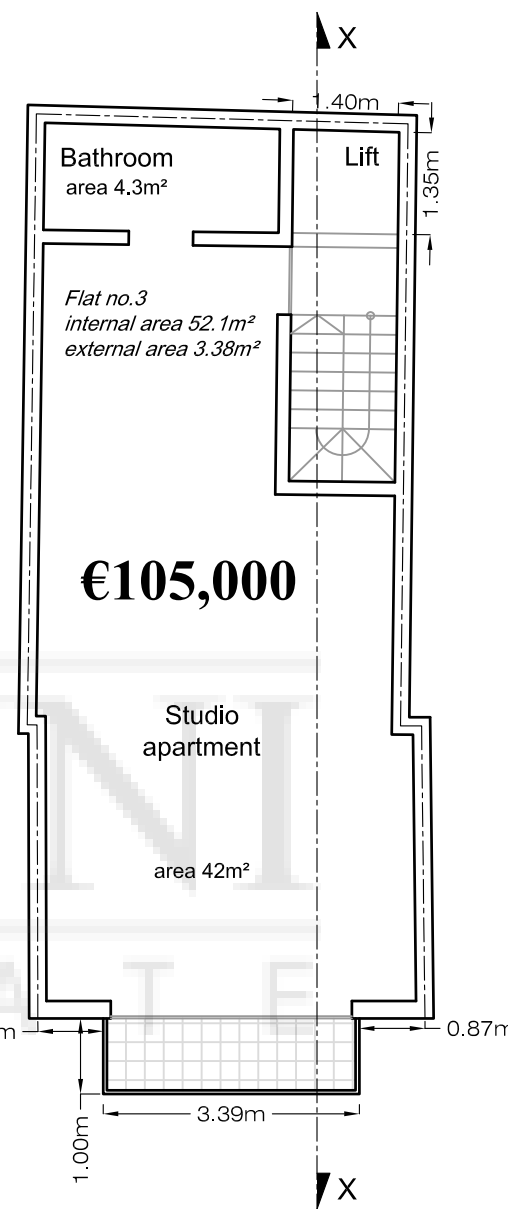


**THIRD FLOOR**

proposed  
Scale 1:100

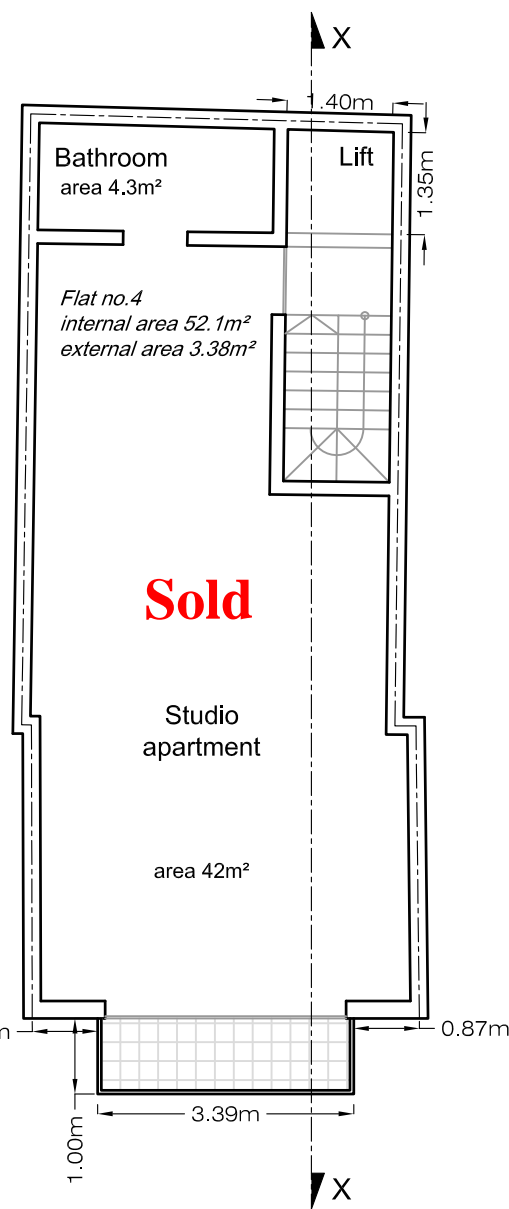

**FOURTH FLOOR**

proposed  
Scale 1:100

 



**€97,000**

**€100,000**


**€105,000**

**Sold**

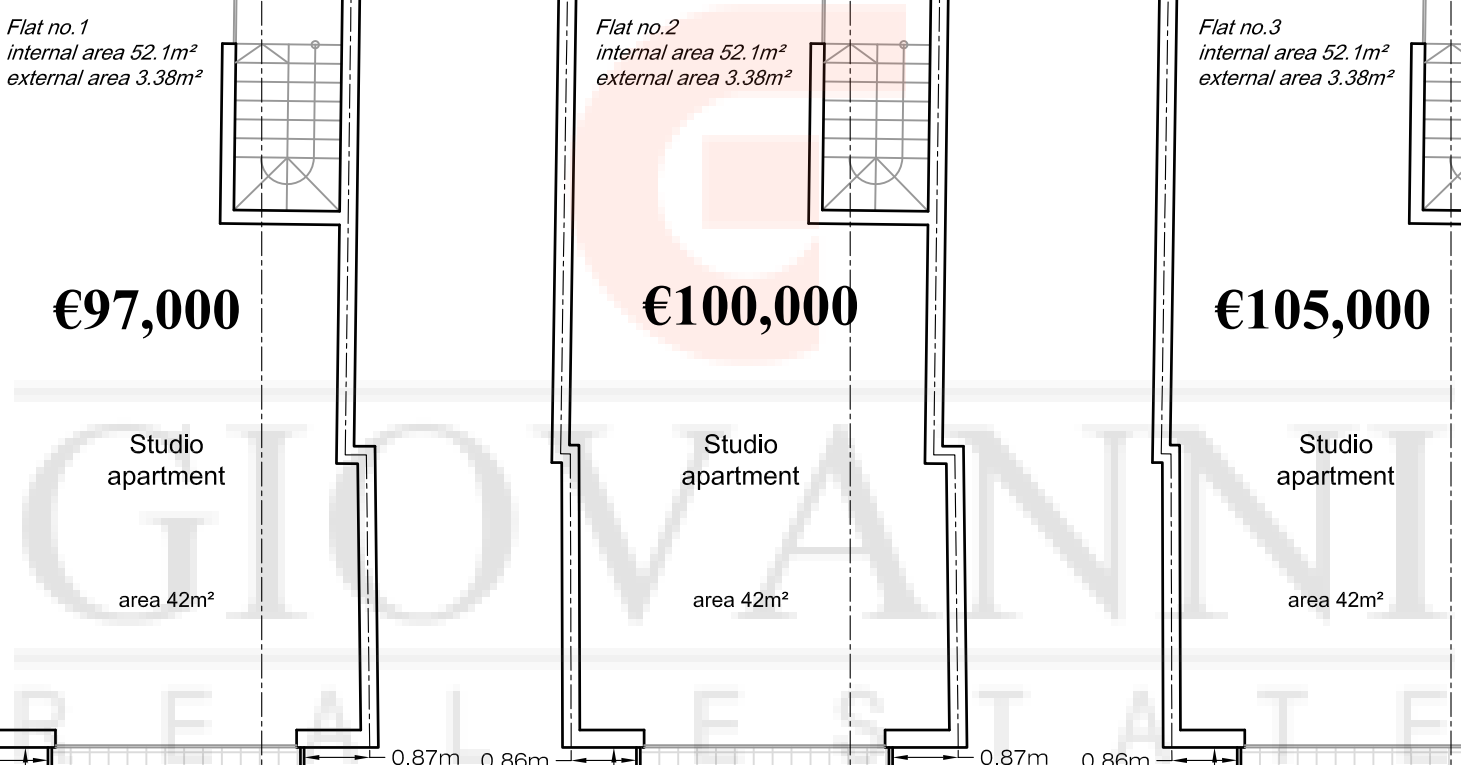

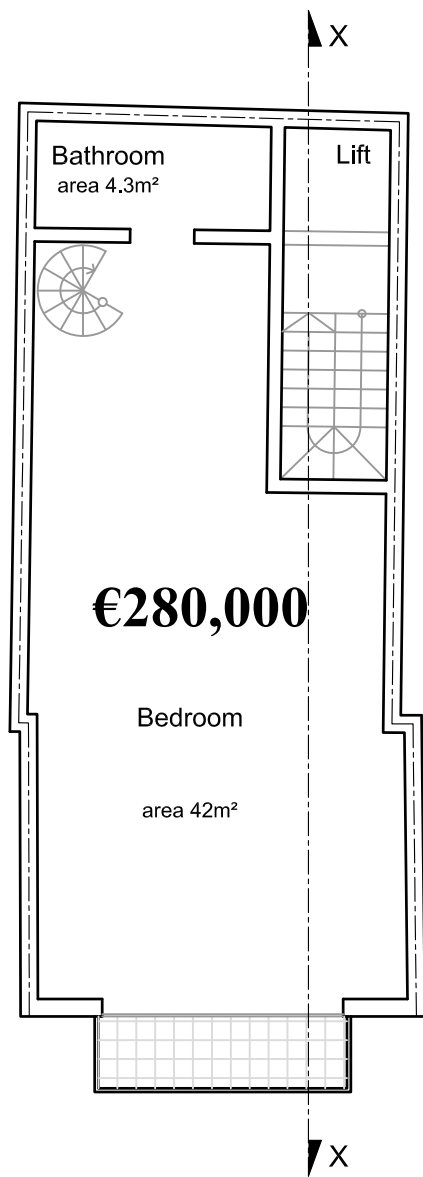


**FIFTH FLOOR**  
 proposed  
 Scale 1:100

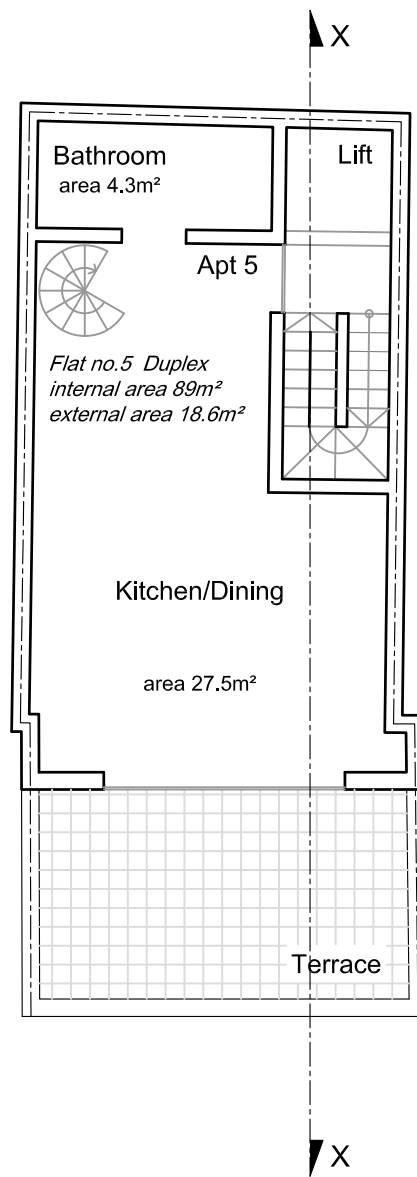


**RECEDED FLOOR**  
 proposed  
 Scale 1:100

DUPLEX

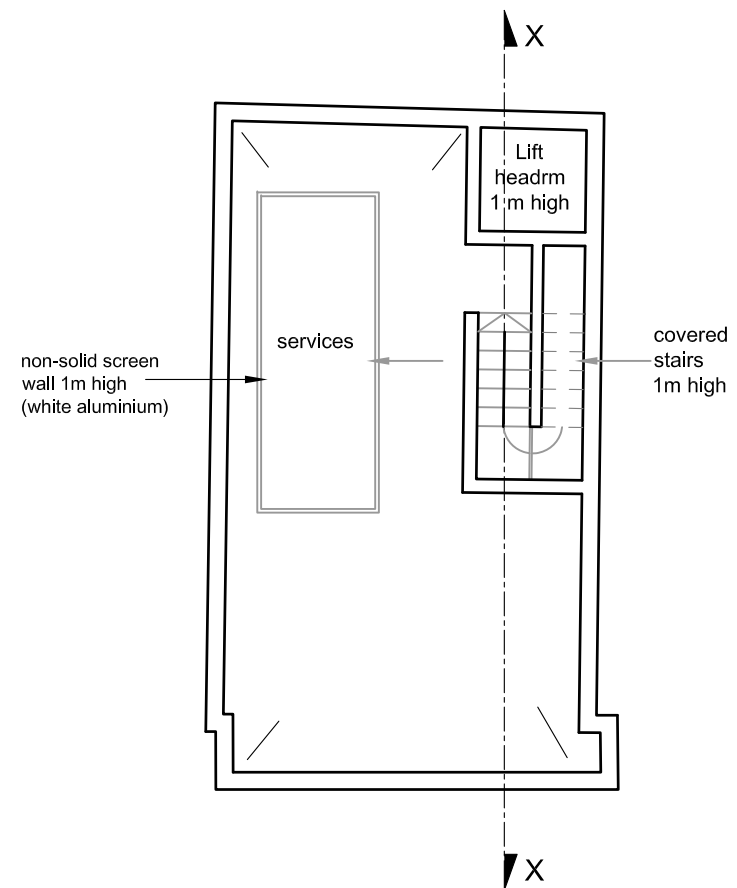


**ROOF PLAN**  
 proposed  
 Scale 1:100

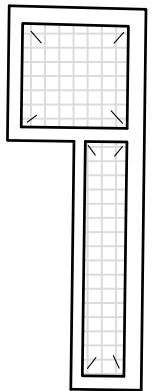


**UPPER ROOF PLAN**  
 proposed  
 Scale 1:100




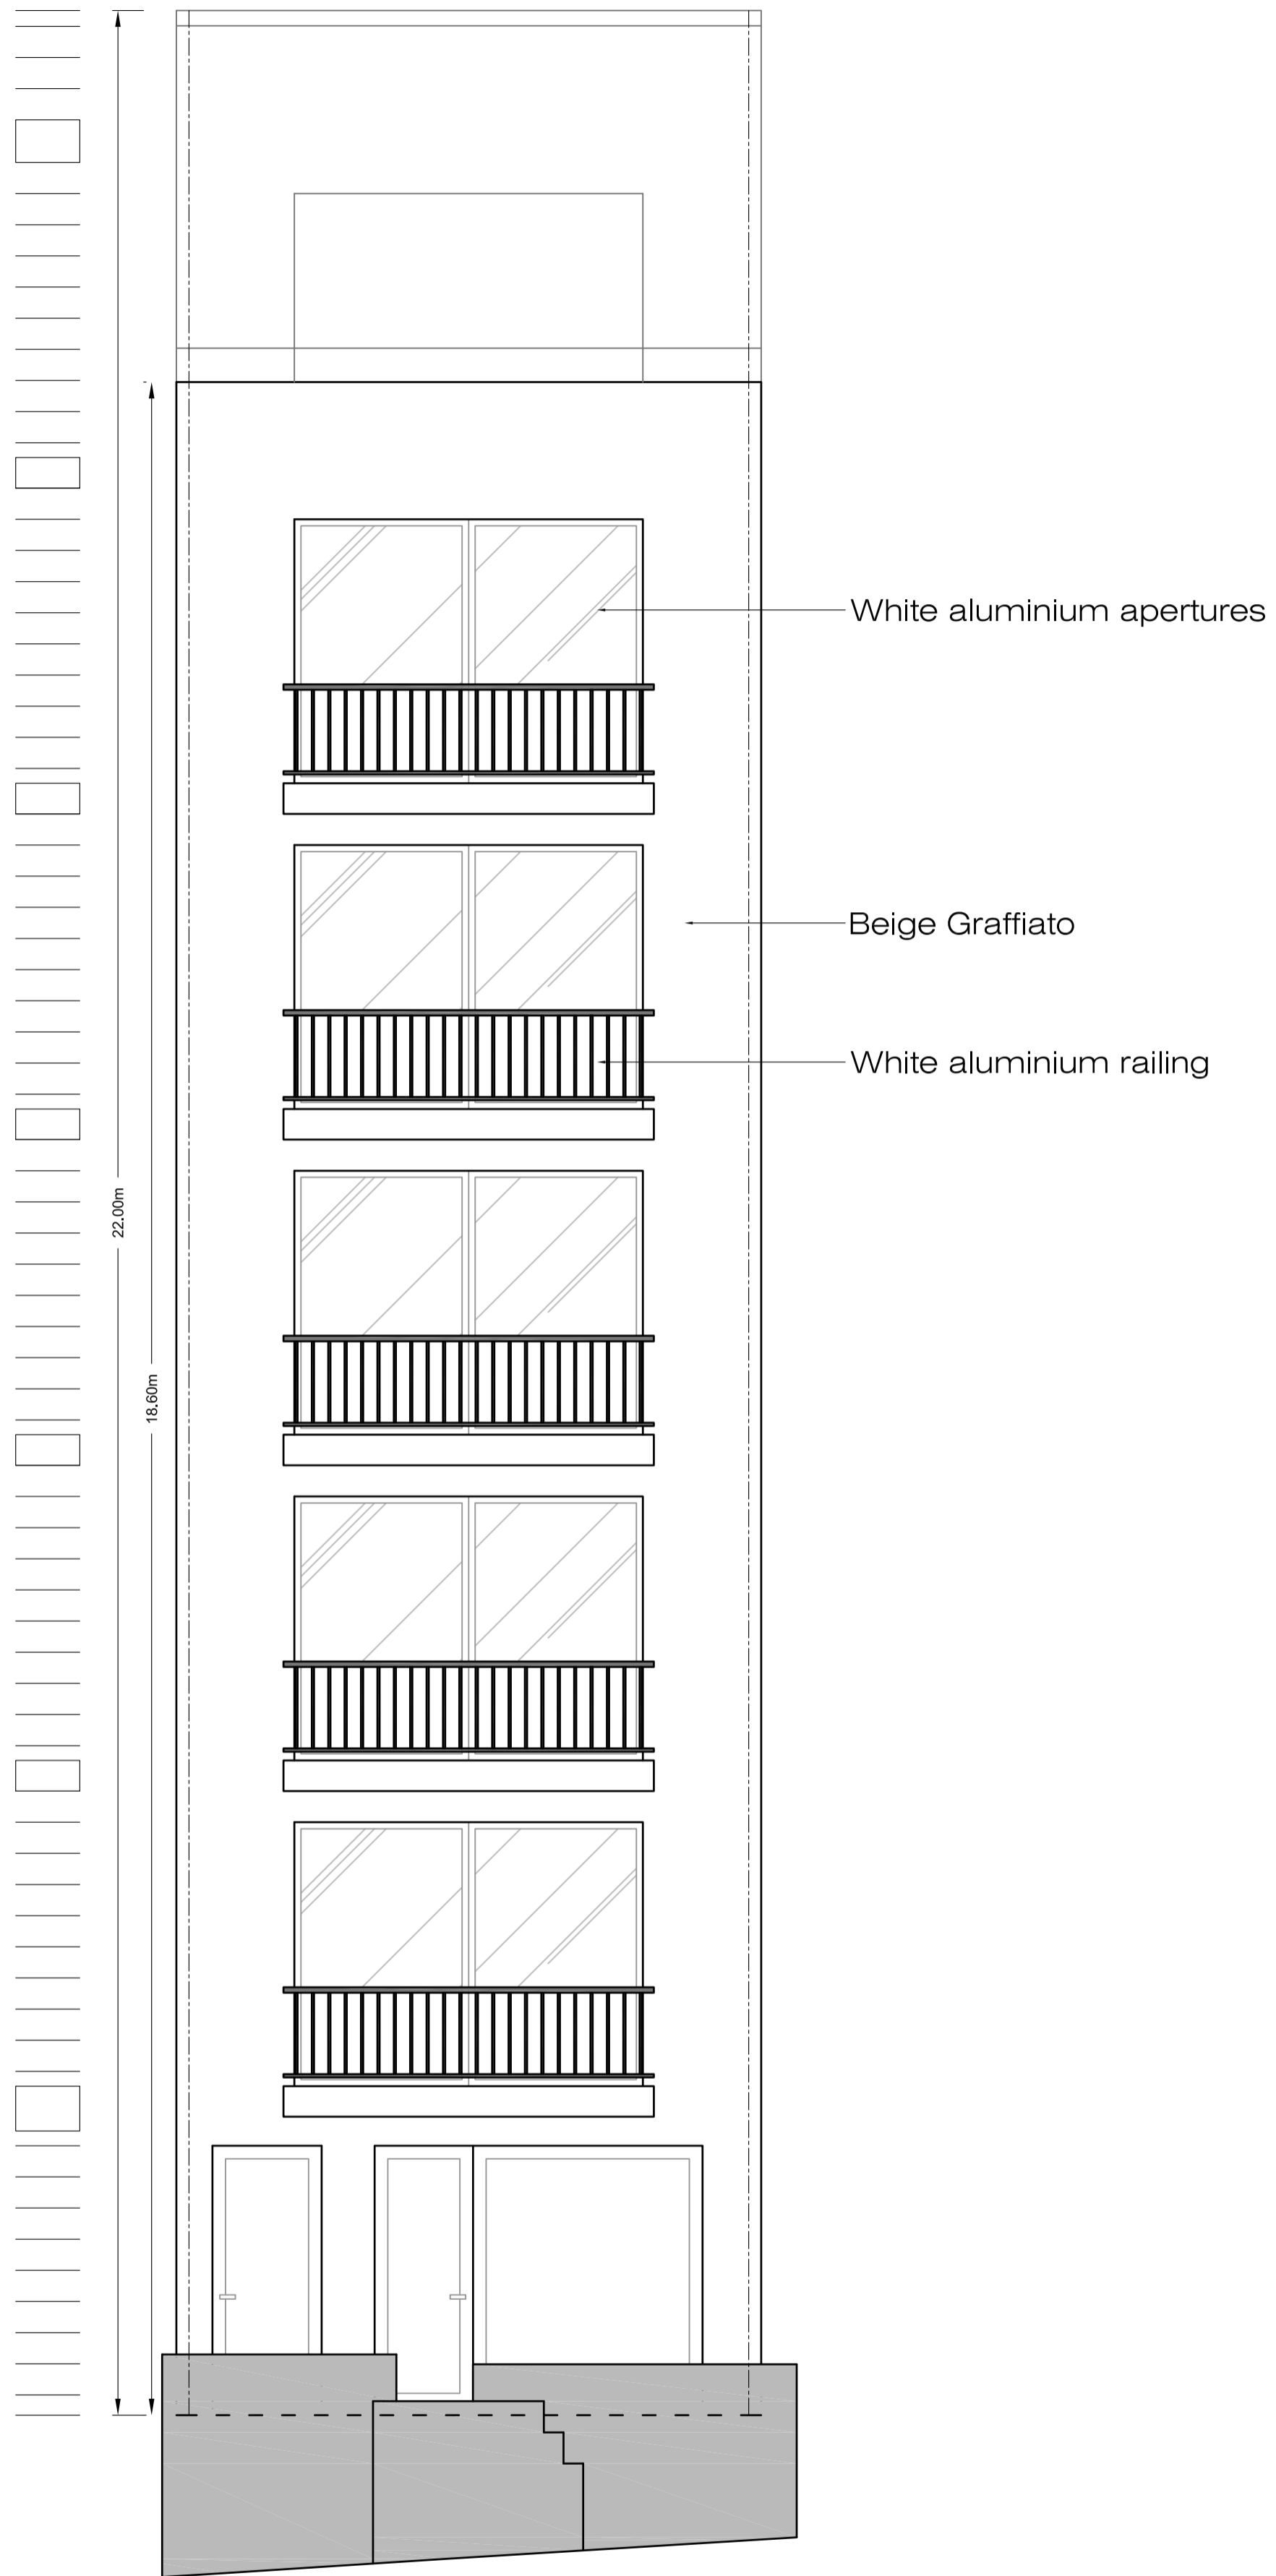

**FRONT ELEVATION**

proposed  
Scale 1:50

 

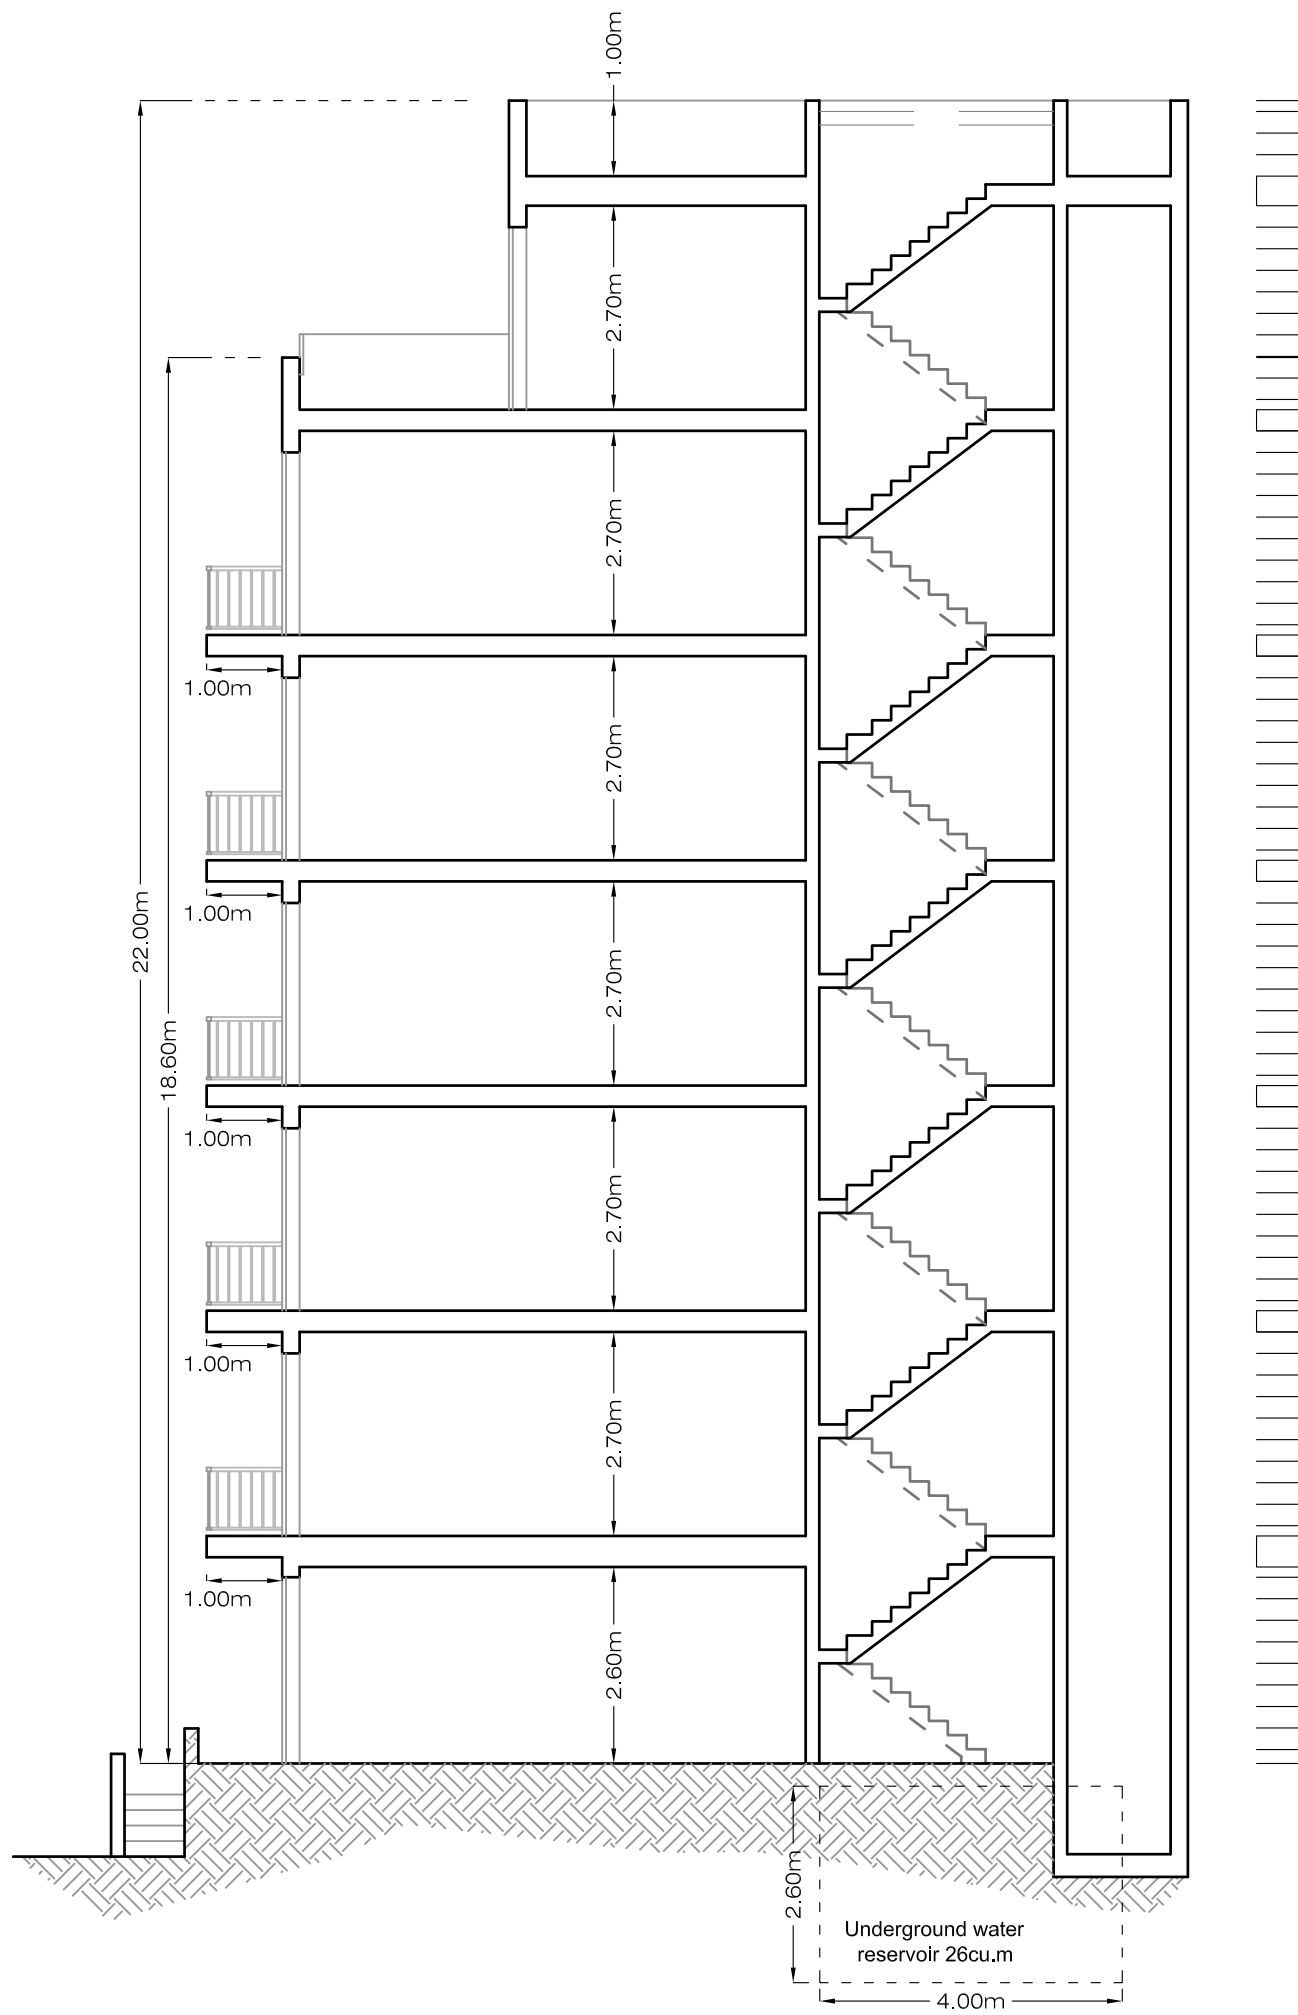

LONGITUDINAL SECTION X : X

proposed

Scale 1:100