




Note : Facade in local ' Franka ' Stone unrendered & unpainted.  
: Balcony Railings in White Aluminium  
: Apertures in White Aluminium.  
Garage door Polyurethane Up and Over Door white colour.

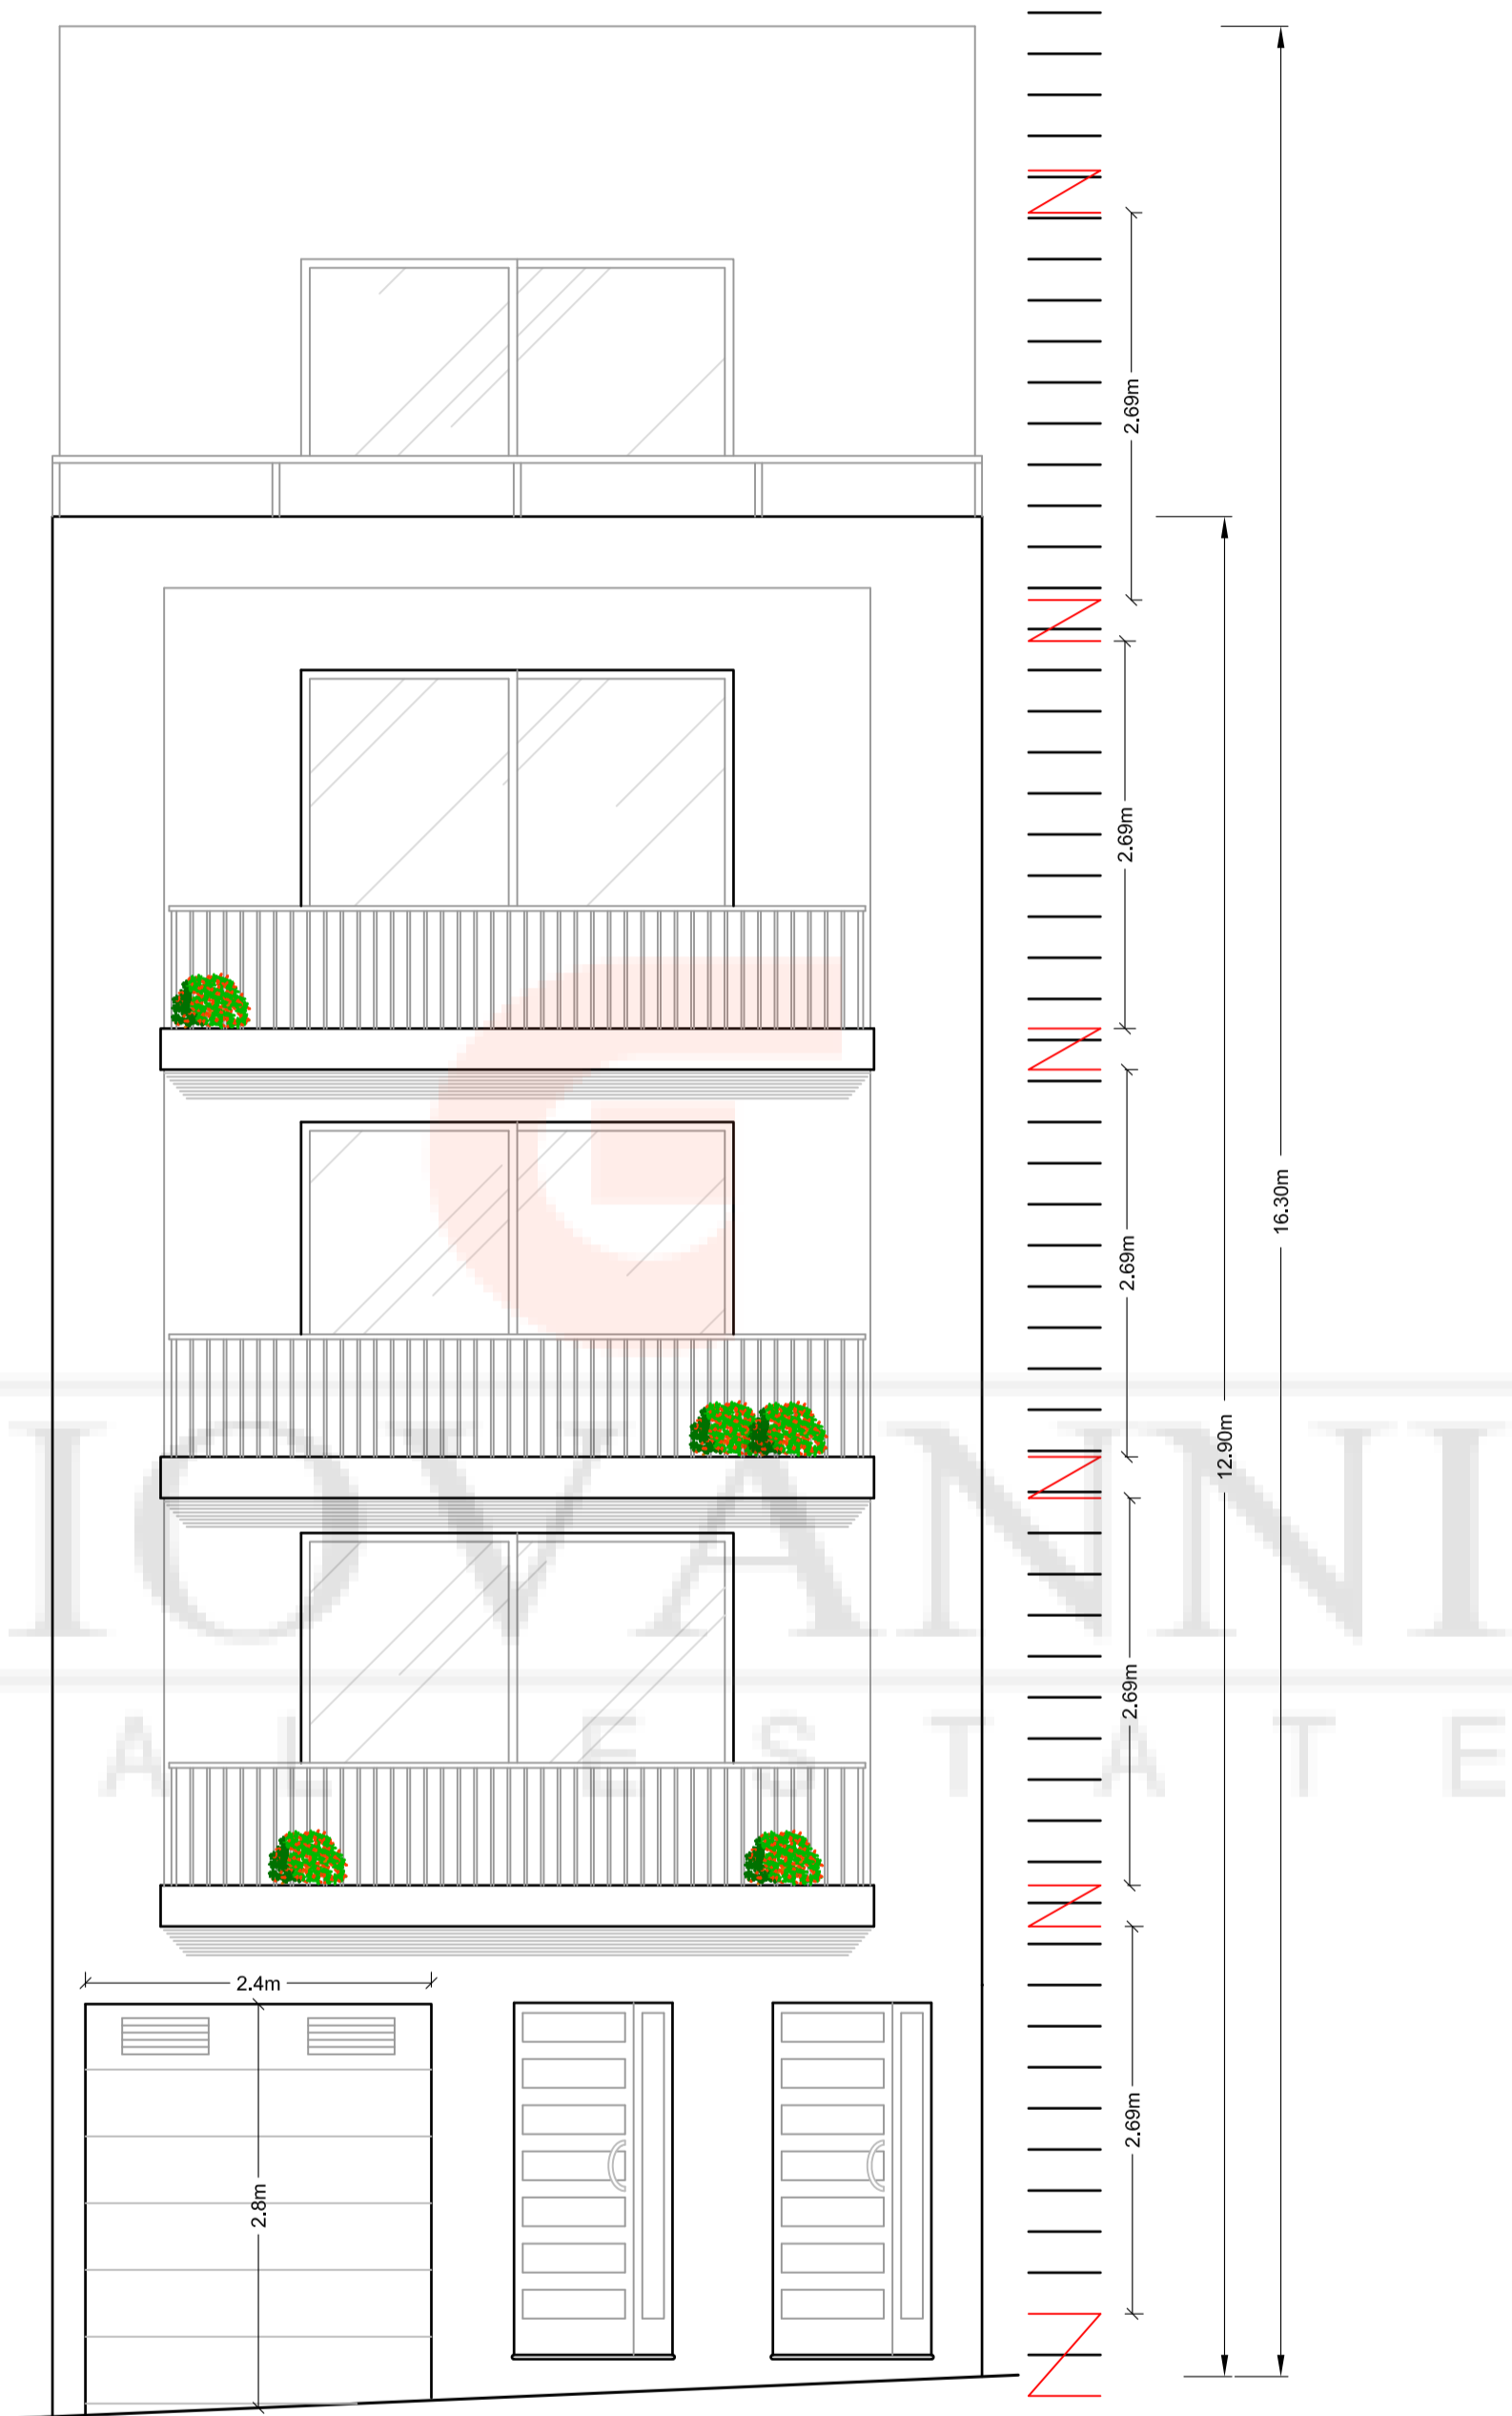

**FRONT ELEVATION**  
PROPOSED  
Scale 1:50

 

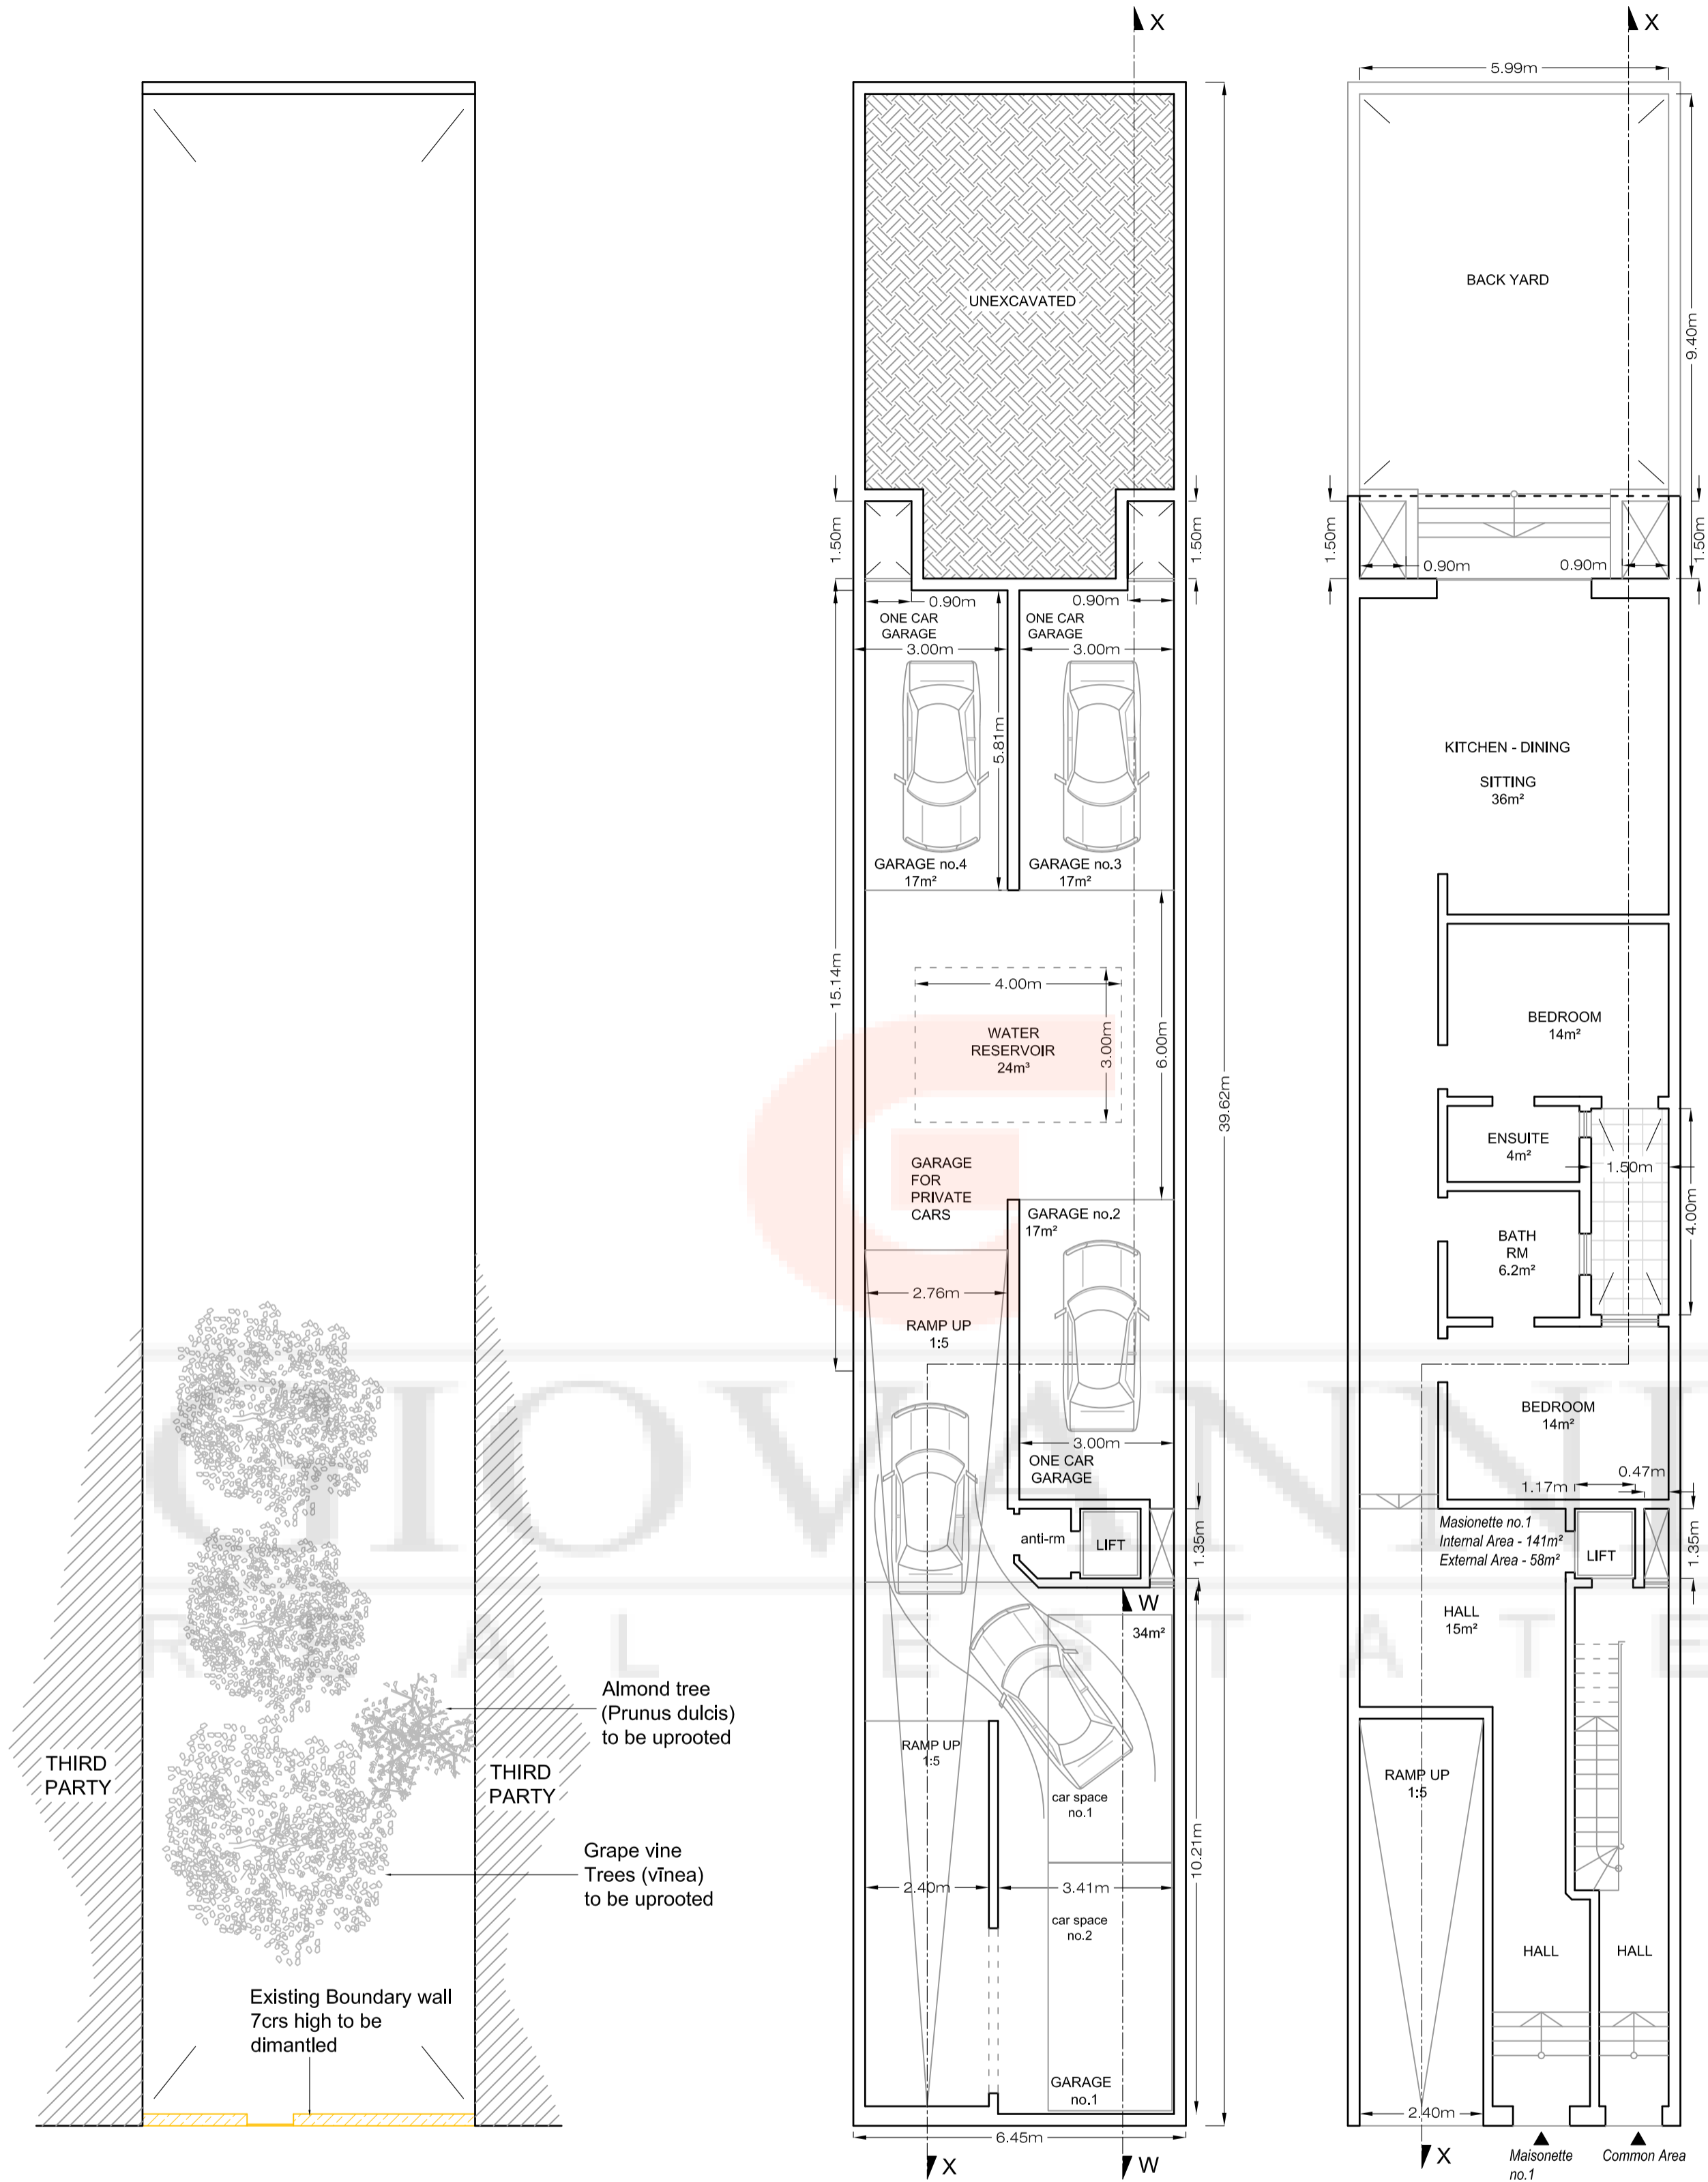



**EXISTING APPLICANT'S SITE**  
Scale 1:100

**BASEMENT PROPOSED**  
Scale 1:100


**GROUND FLOOR PROPOSED**  
Scale 1:100

TOTAL SITE AREA 255m<sup>2</sup>

 


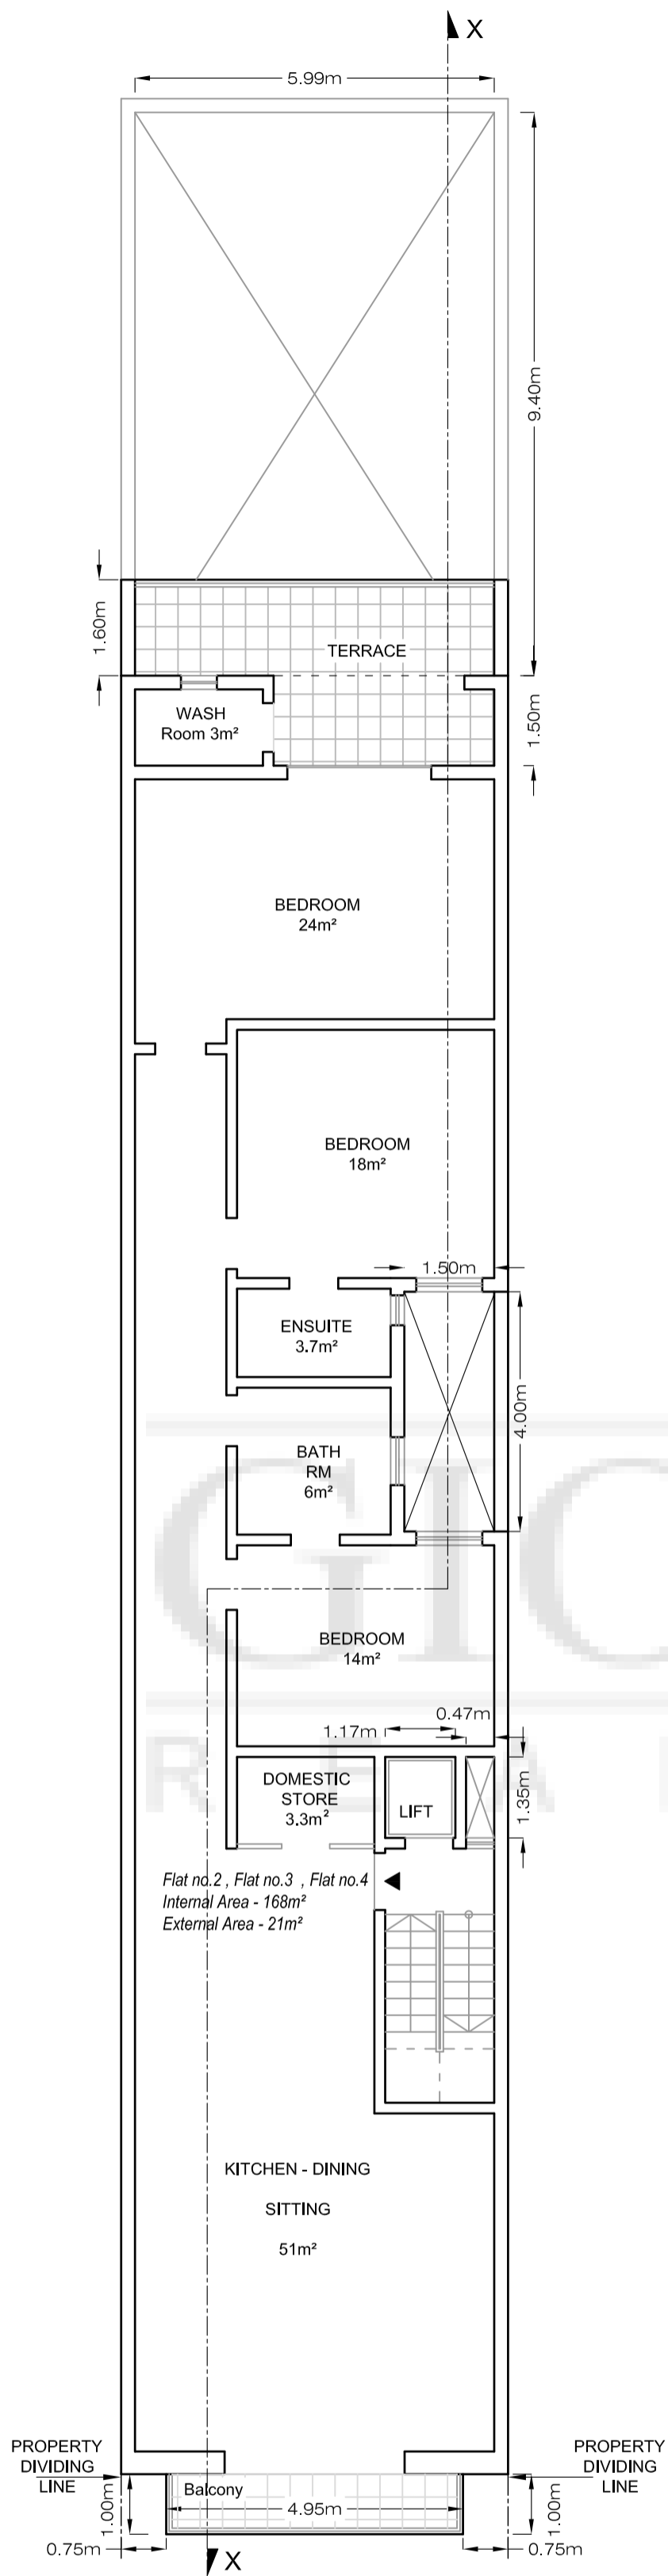

**FIRST, SECOND & THIRD FLOOR**  
**PROPOSED**  
 Scale 1:100

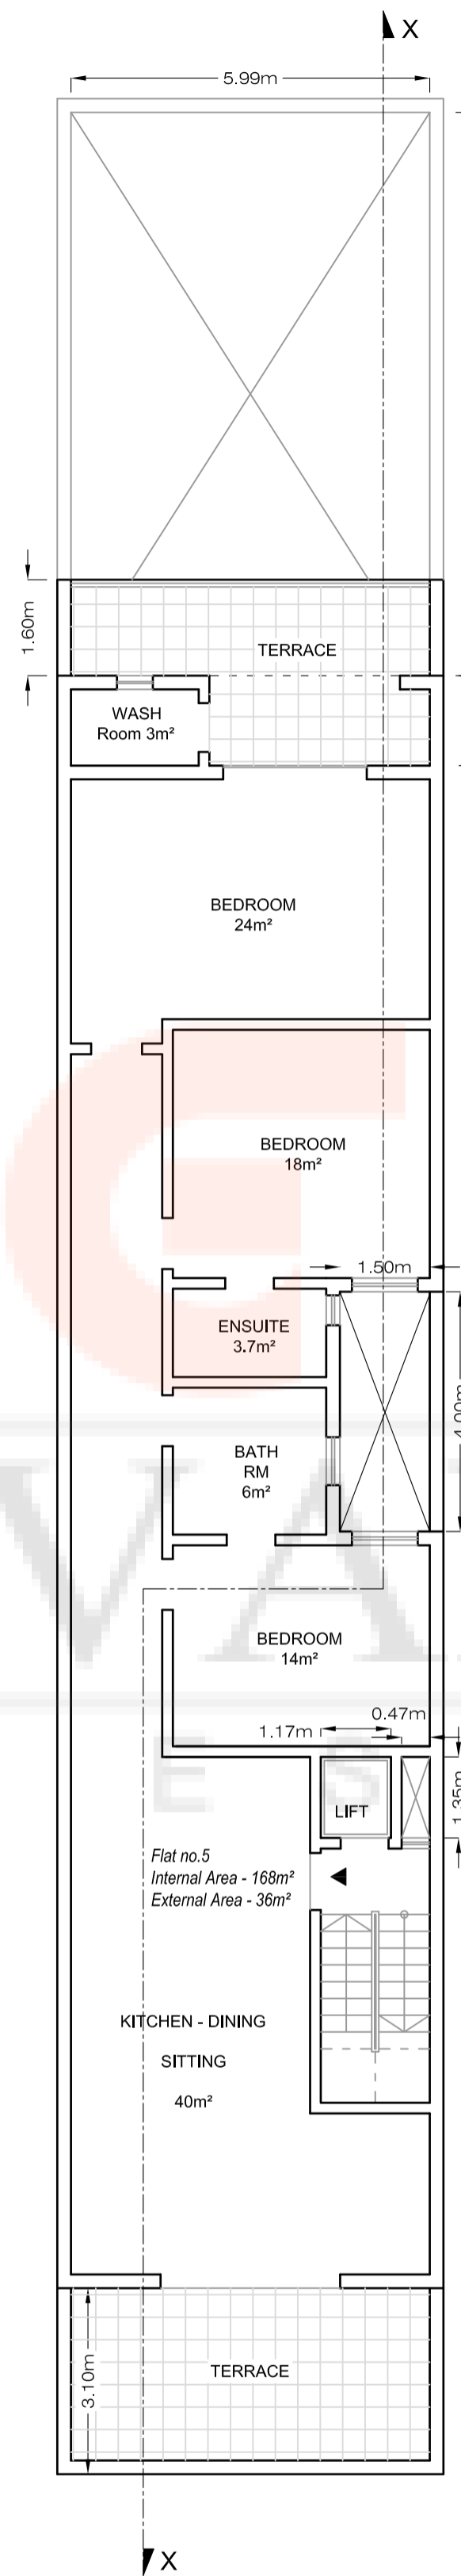

**RECEDED FLOOR**  
**PROPOSED**  
 Scale 1:100

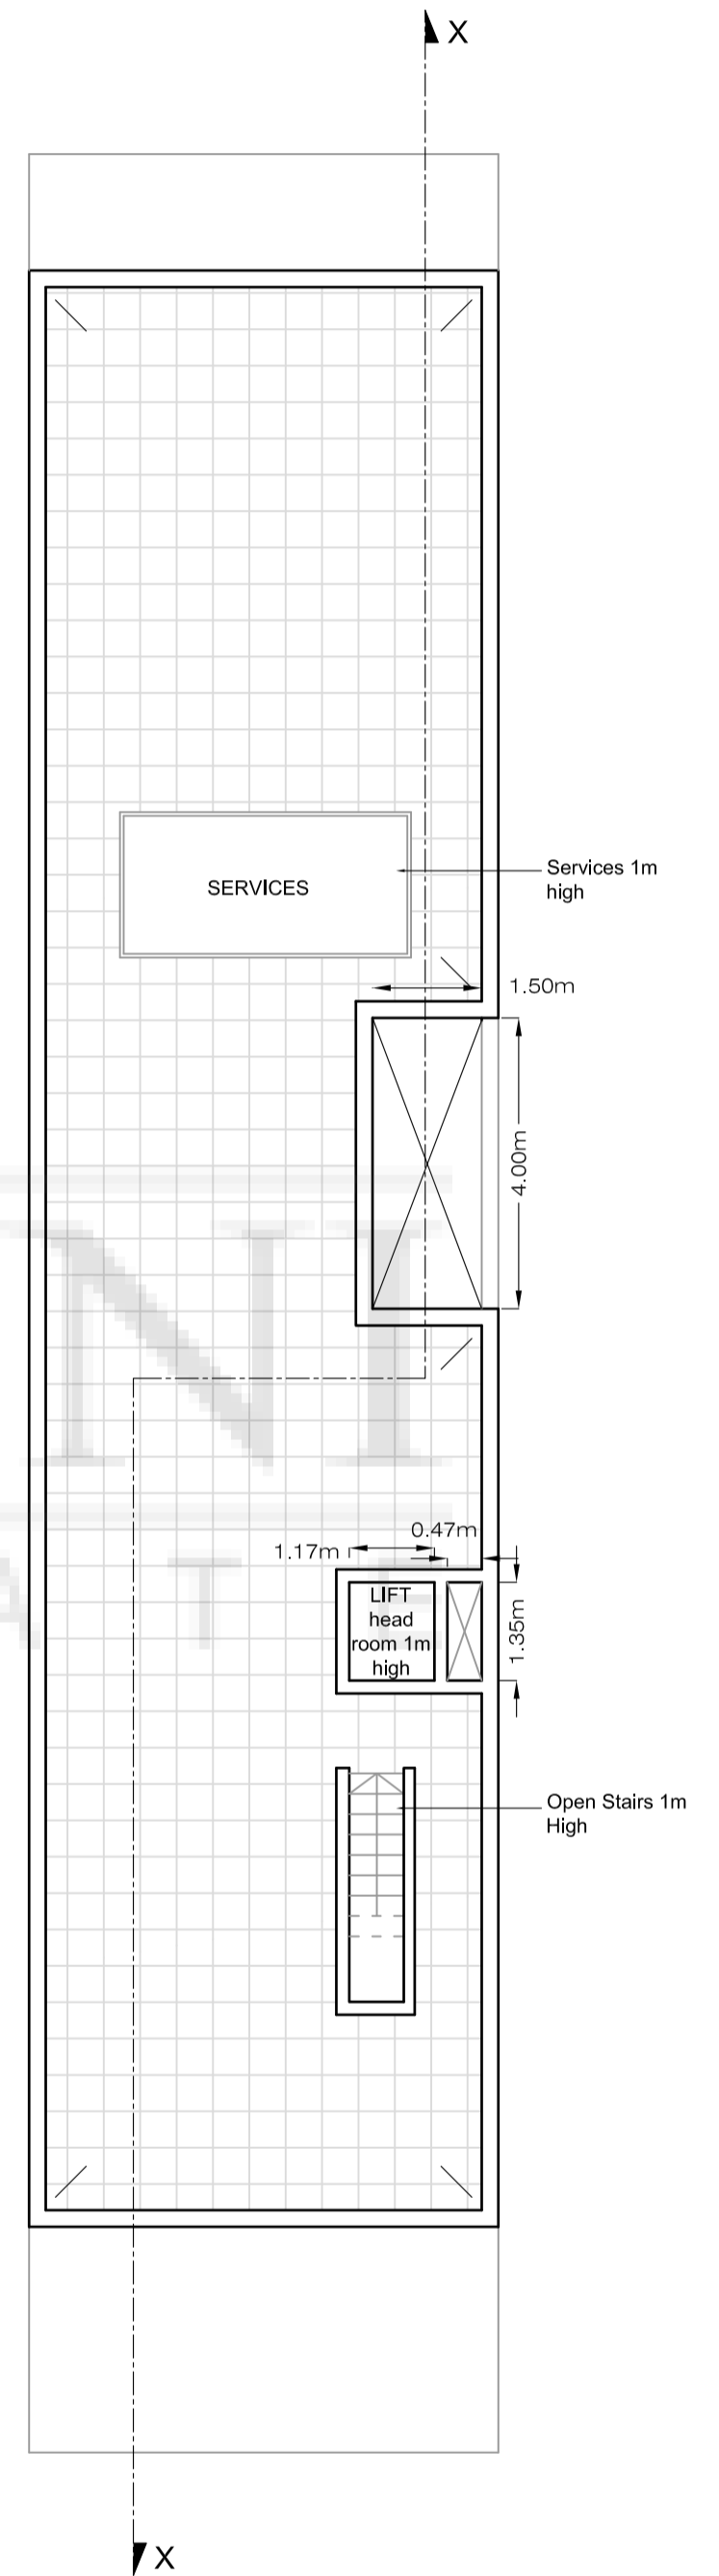

**ROOF PLAN**  
**PROPOSED**  
 Scale 1:100

