





FRONT ELEVATION
 scale 1 : 50


 



FIRST FLOOR
scale 1 : 100

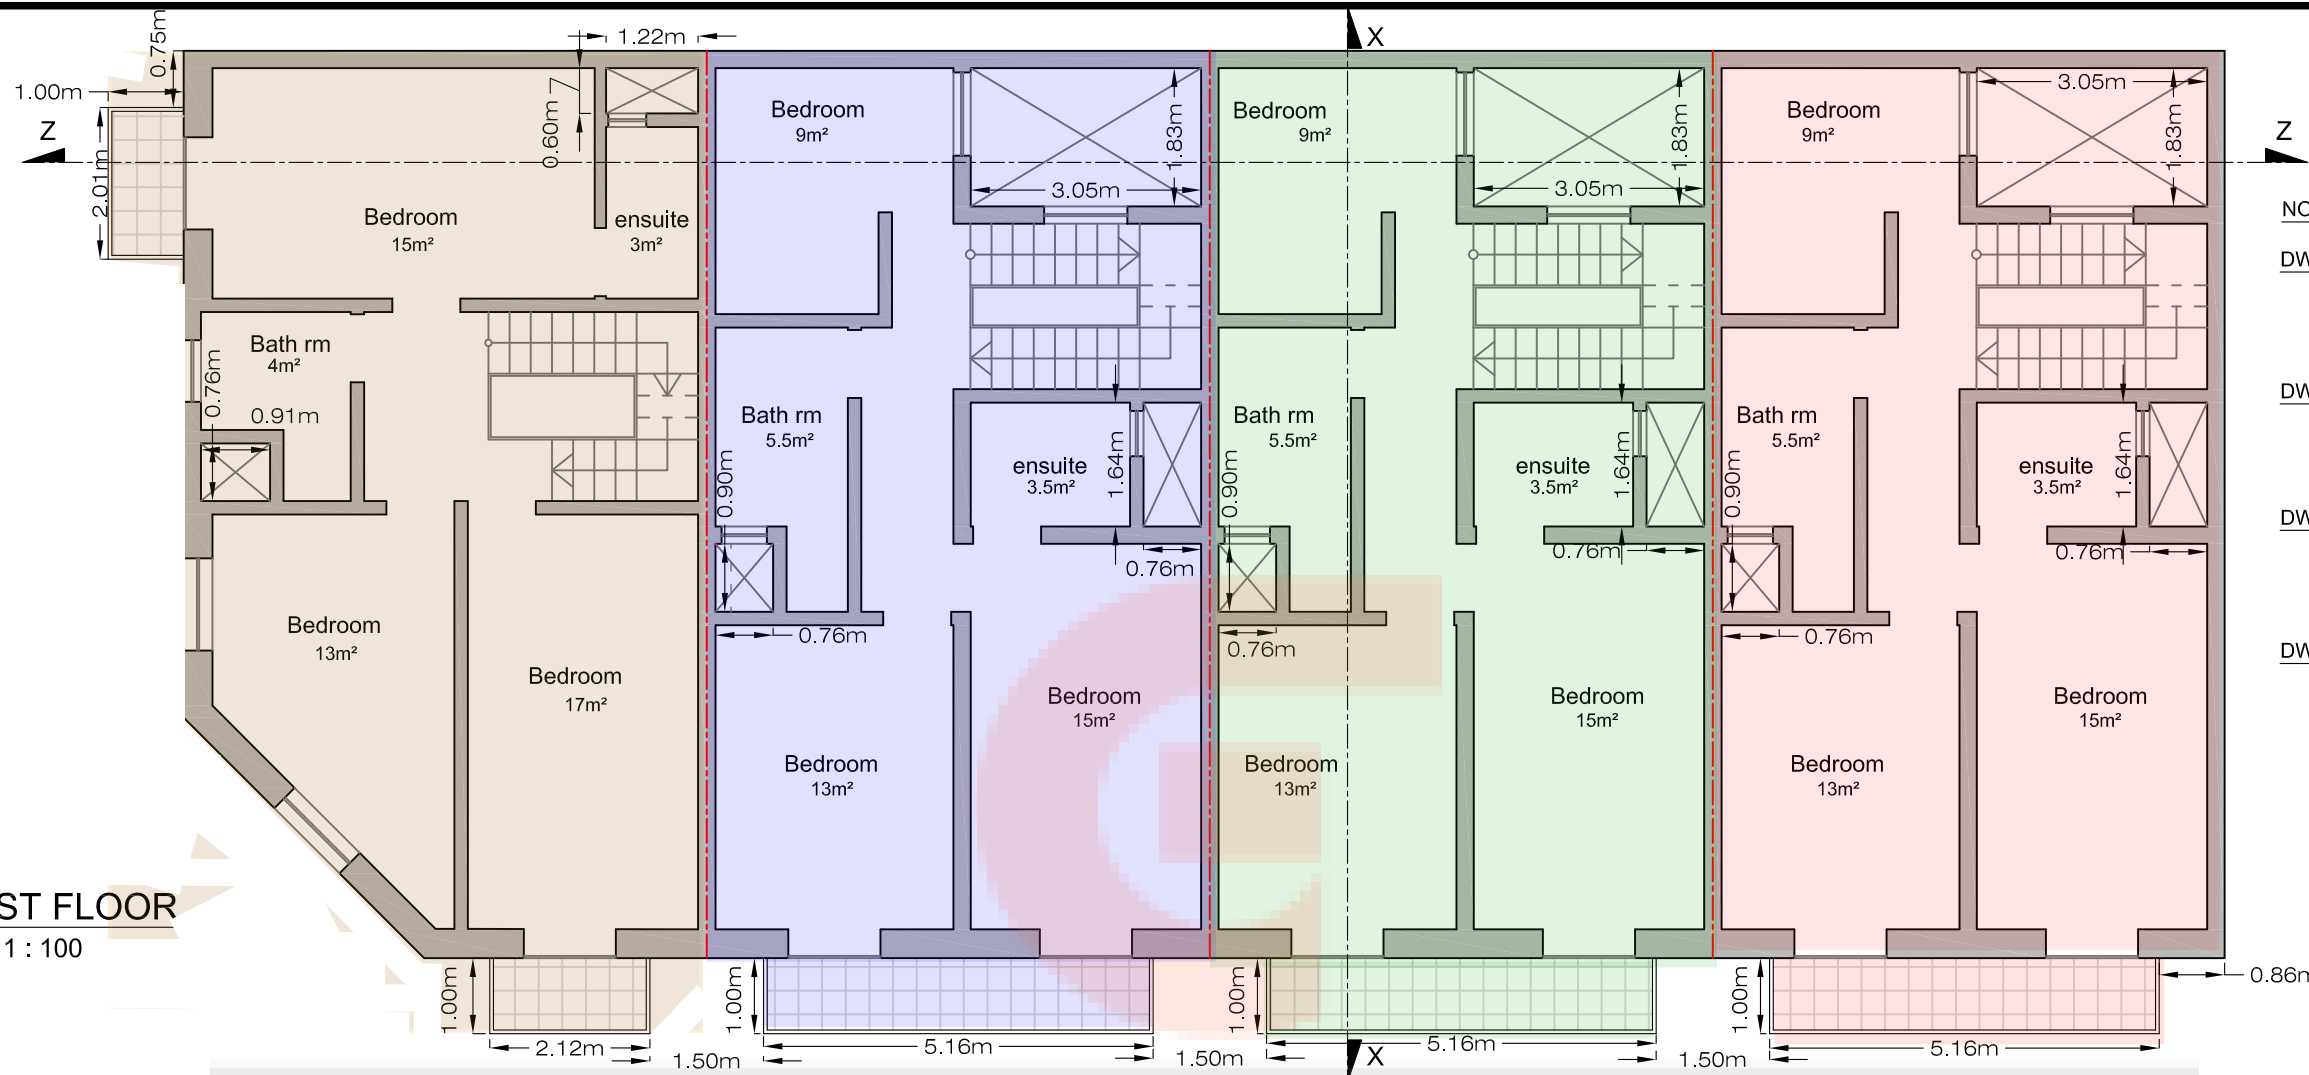


- NOTE : TOTAL SITE AREA : 319m²
- DWELLING NO.1 - ROOFED AREA OF GROUND FLOOR 76m²
ROOFED AREA OF FIRST FLOOR 76m²
ROOFED AREA OF ROOF PLAN 23m²
 - DWELLING NO. 2 - ROOFED AREA OF GROUND FLOOR 72m²
ROOFED AREA OF FIRST FLOOR 72m²
ROOFED AREA OF ROOF PLAN 35m²
 - DWELLING NO. 3 - ROOFED AREA OF GROUND FLOOR 72m²
ROOFED AREA OF FIRST FLOOR 72m²
ROOFED AREA OF ROOF PLAN 35m²
 - DWELLING NO. 4 - ROOFED AREA OF GROUND FLOOR 72m²
ROOFED AREA OF FIRST FLOOR 72m²
ROOFED AREA OF ROOF PLAN 35m²

GROUND FLOOR
scale 1 : 100

 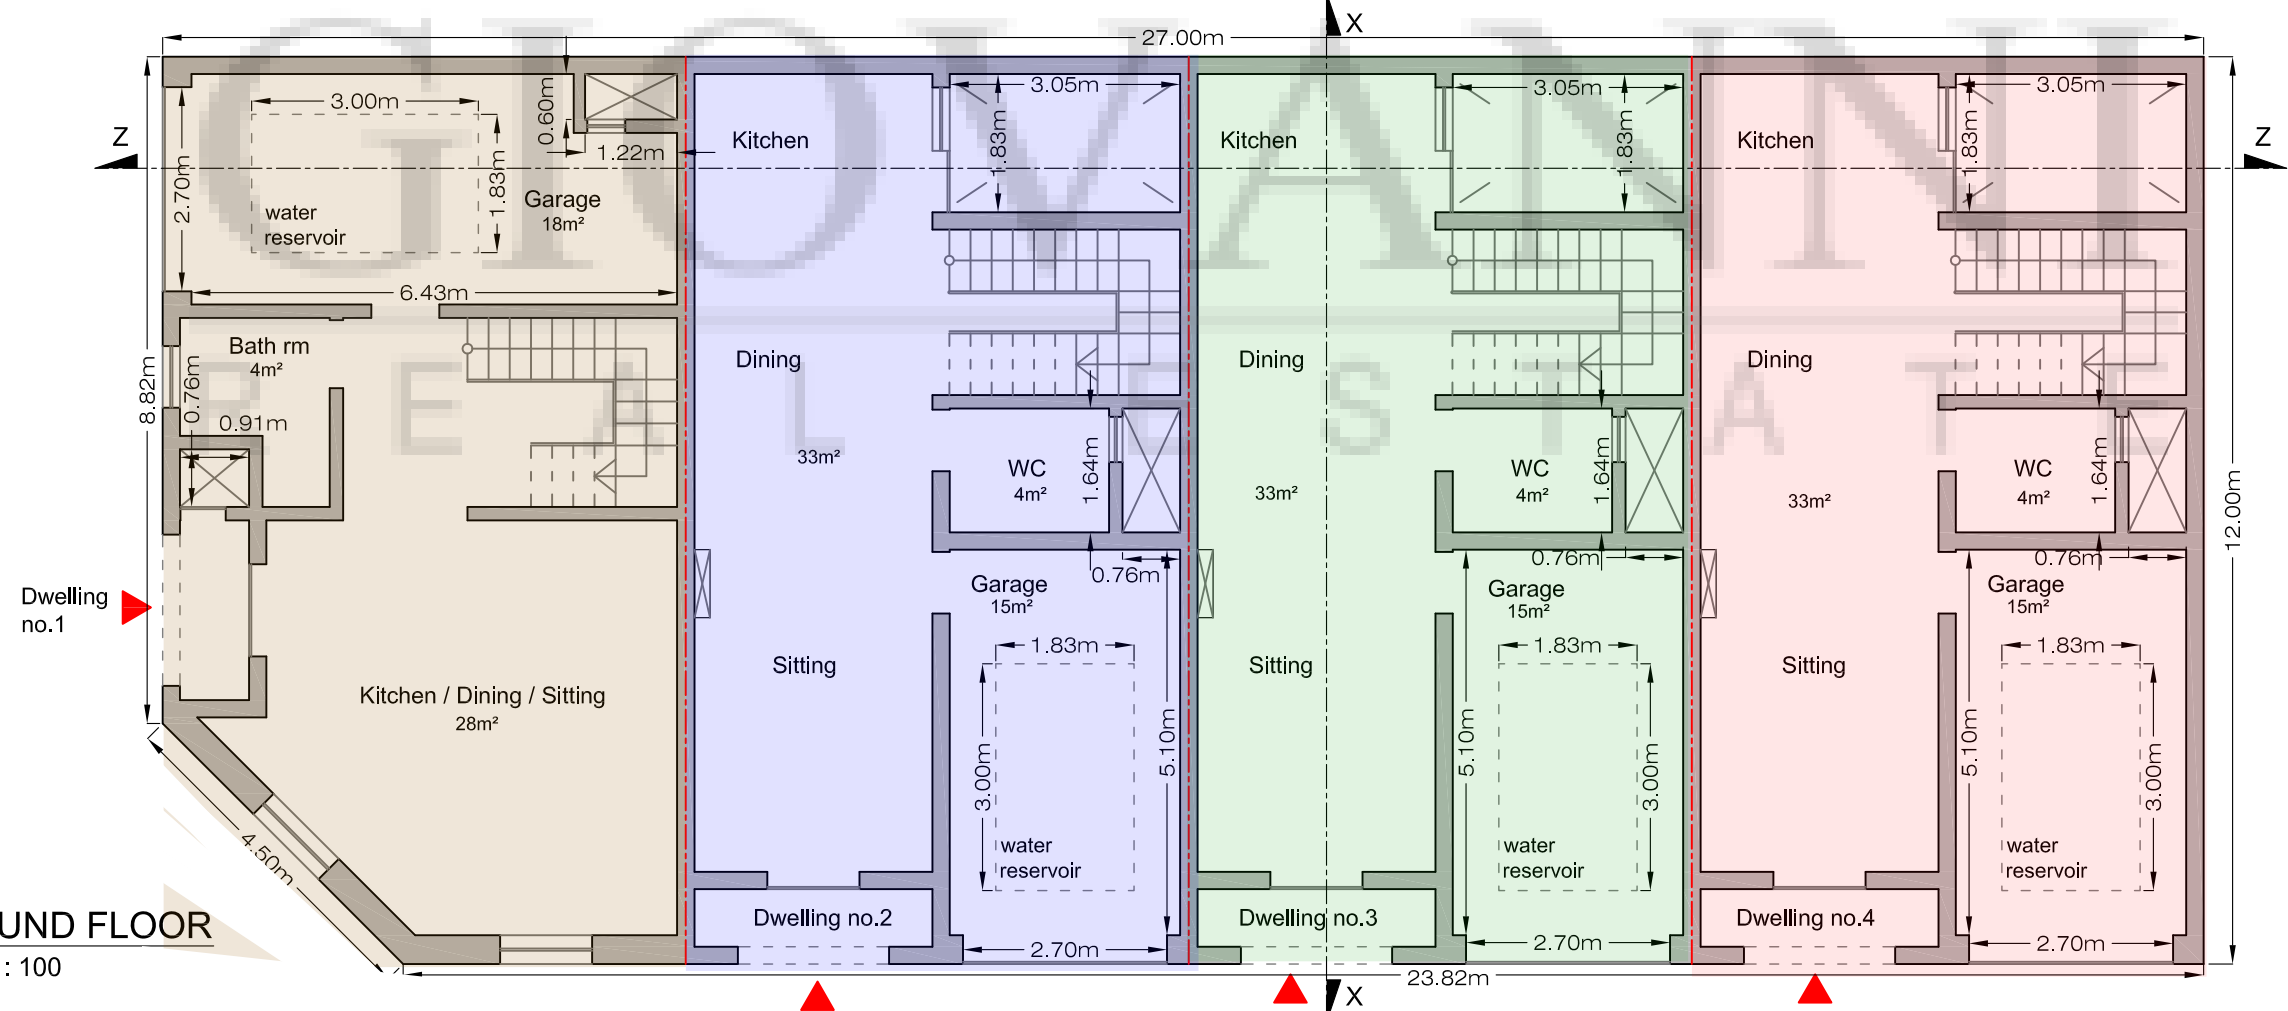


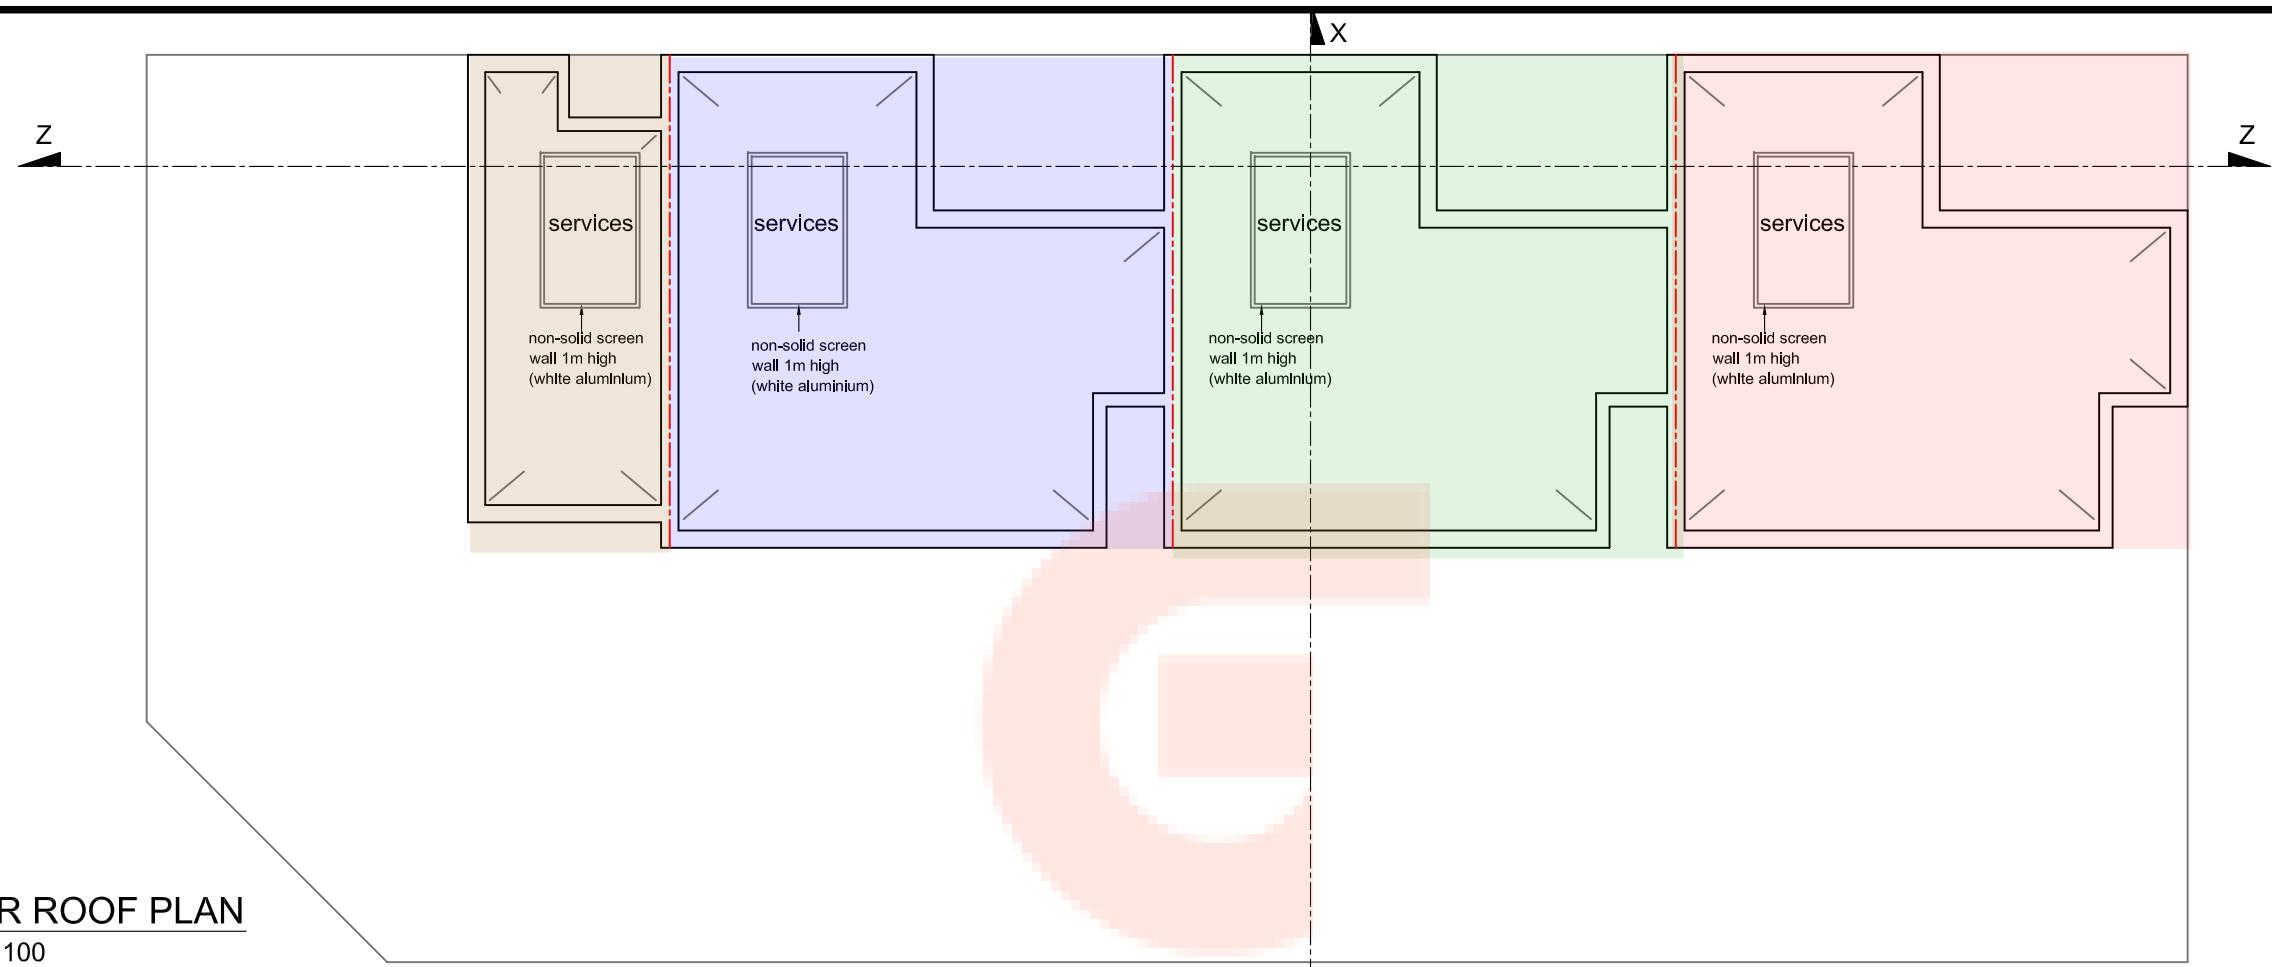


UPPER ROOF PLAN
scale 1 : 100

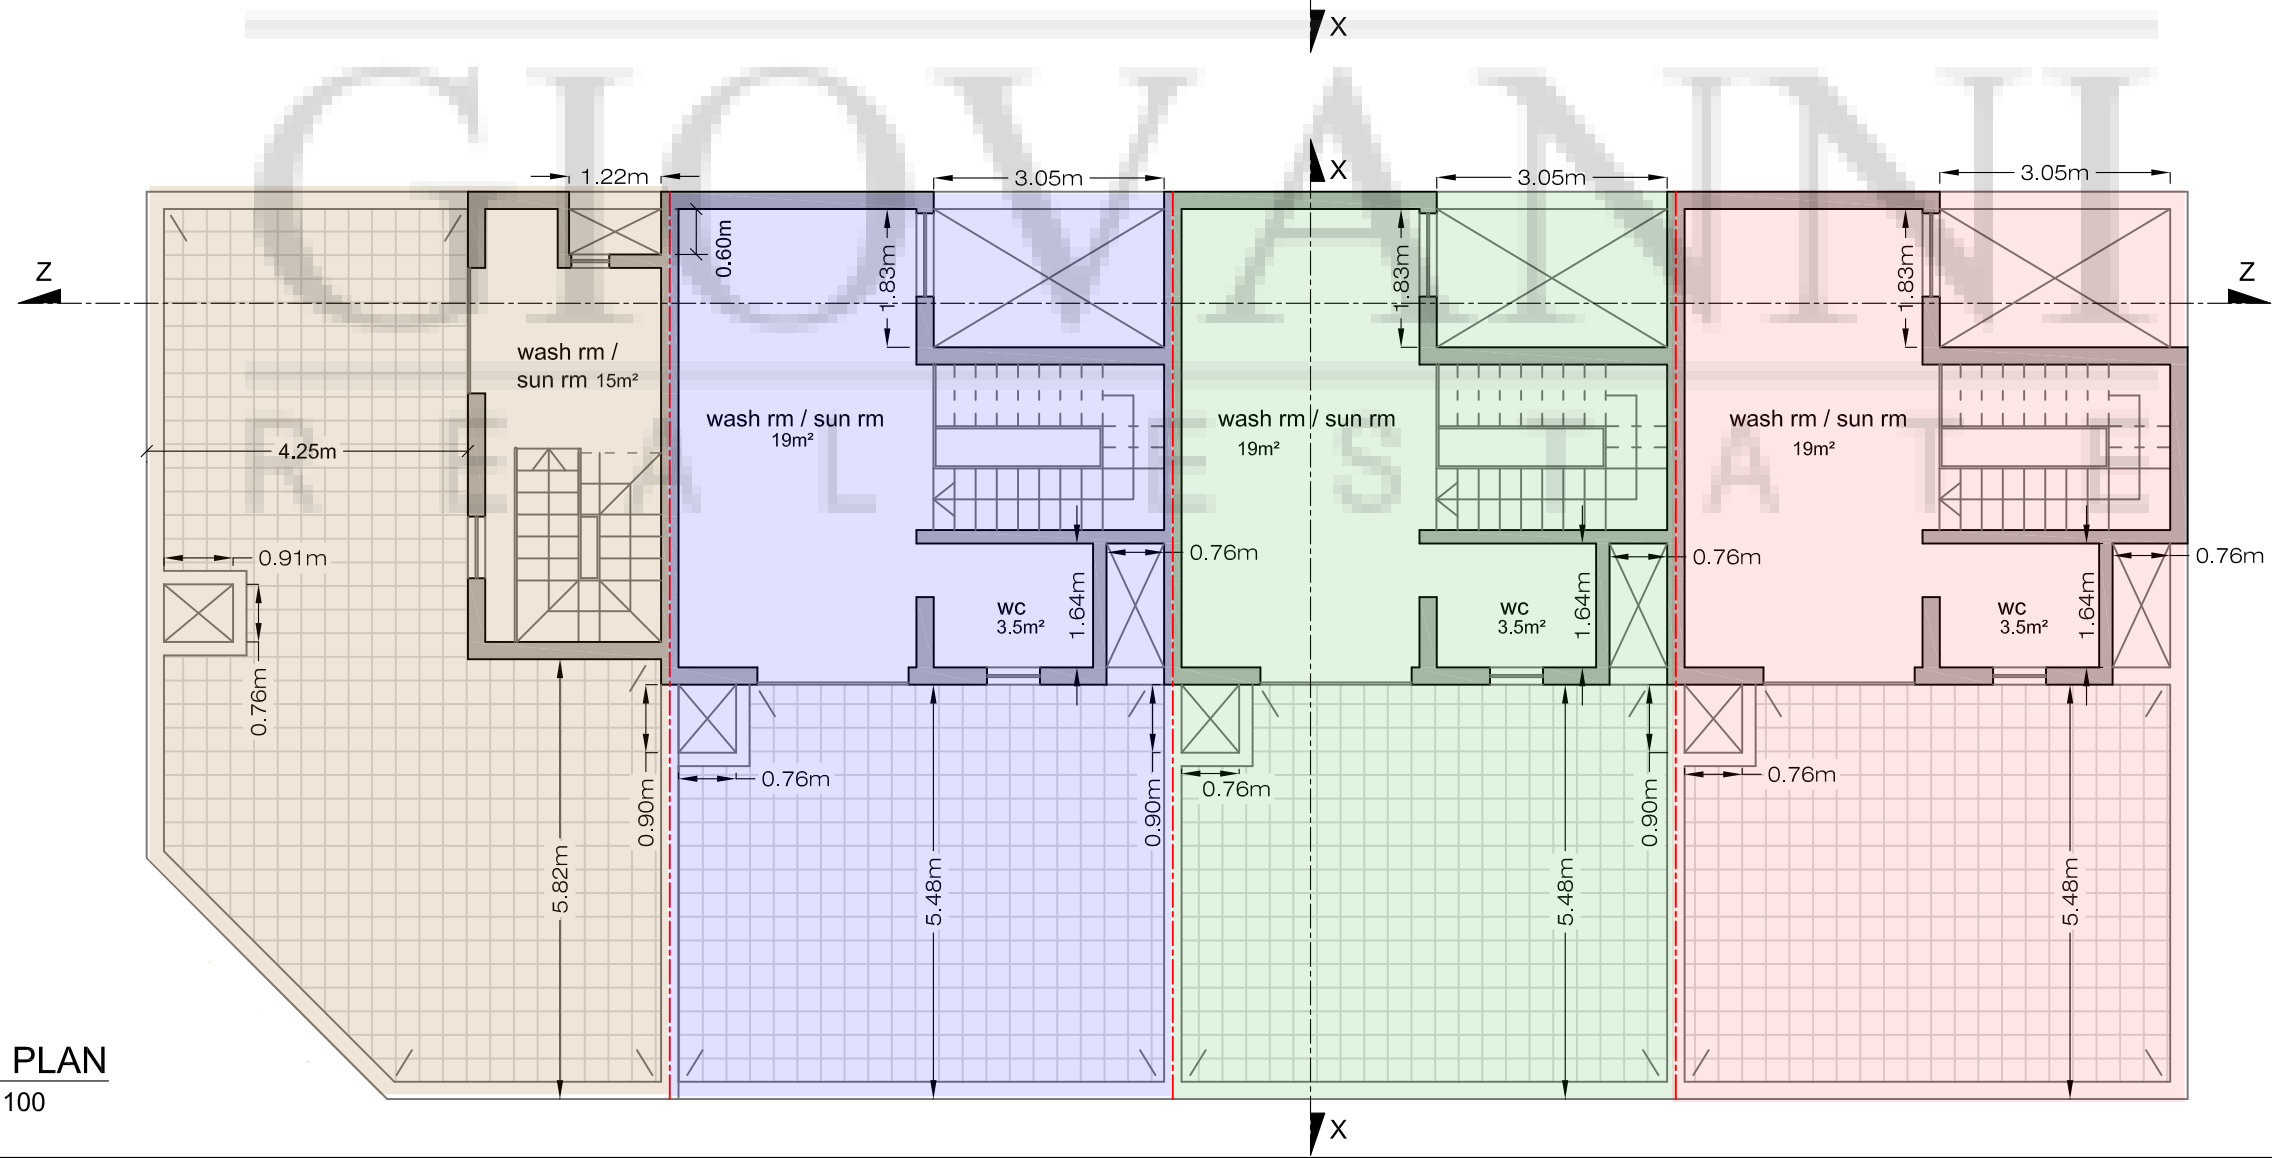


ROOF PLAN
scale 1 : 100

 

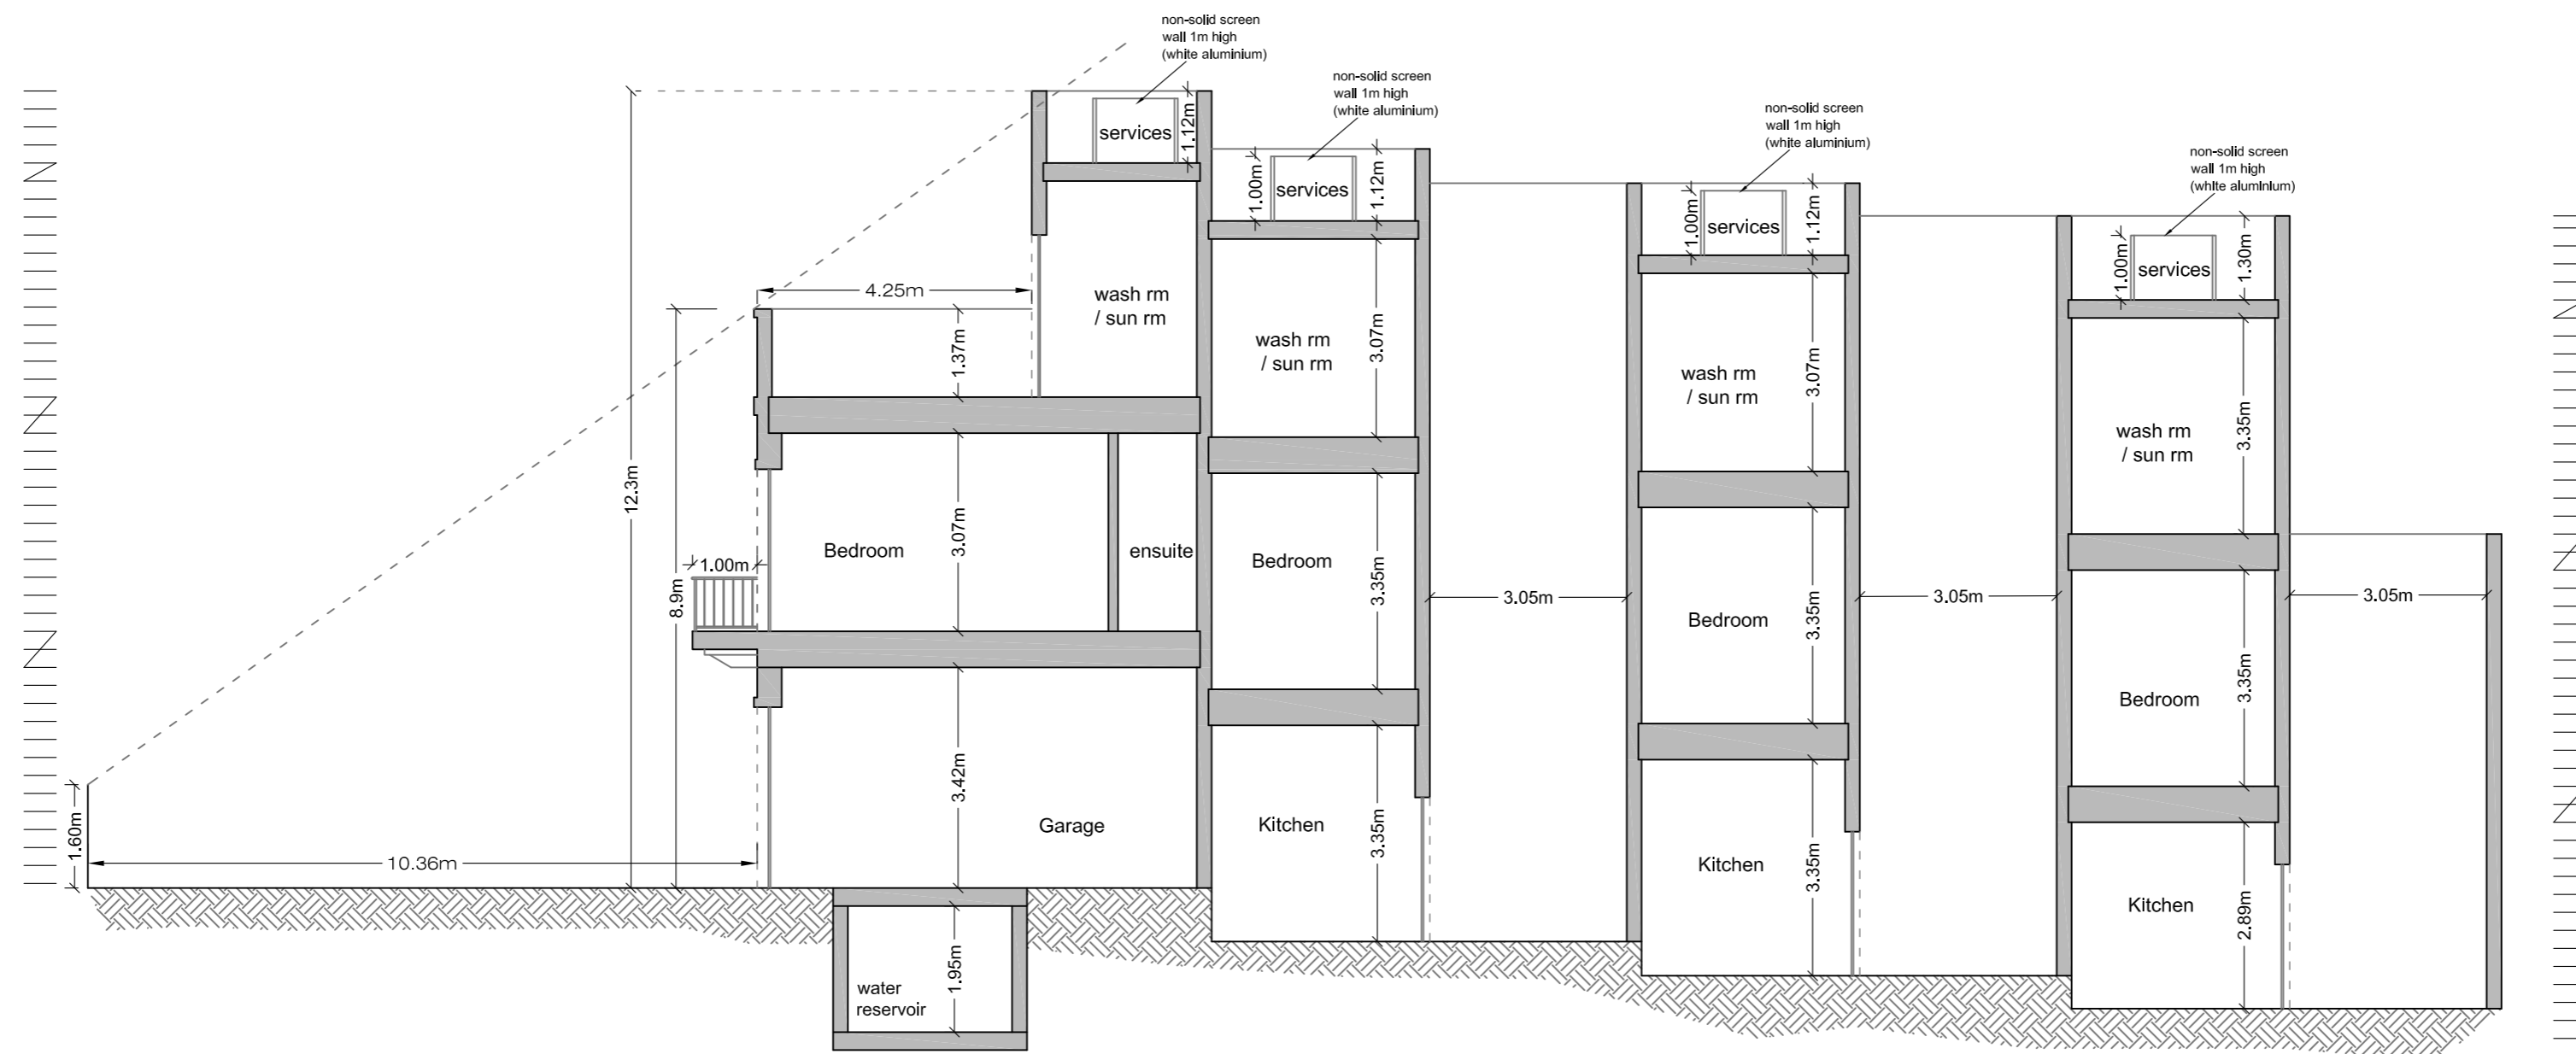

SECTION Z : Z
scale 1 : 100

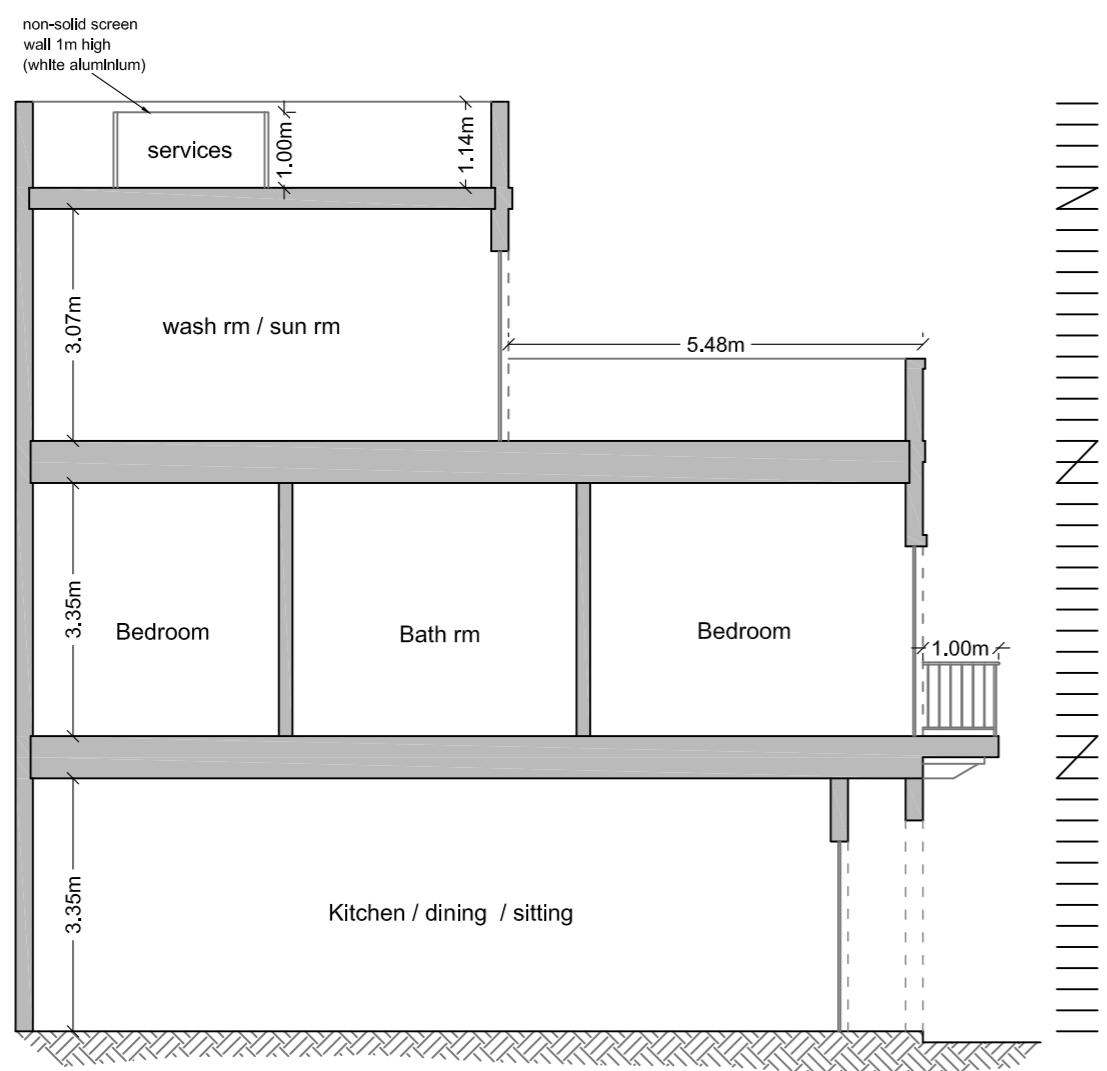

SECTION X : X
scale 1 : 100

