



Section A-A Throu' Build'
Scale 1/100

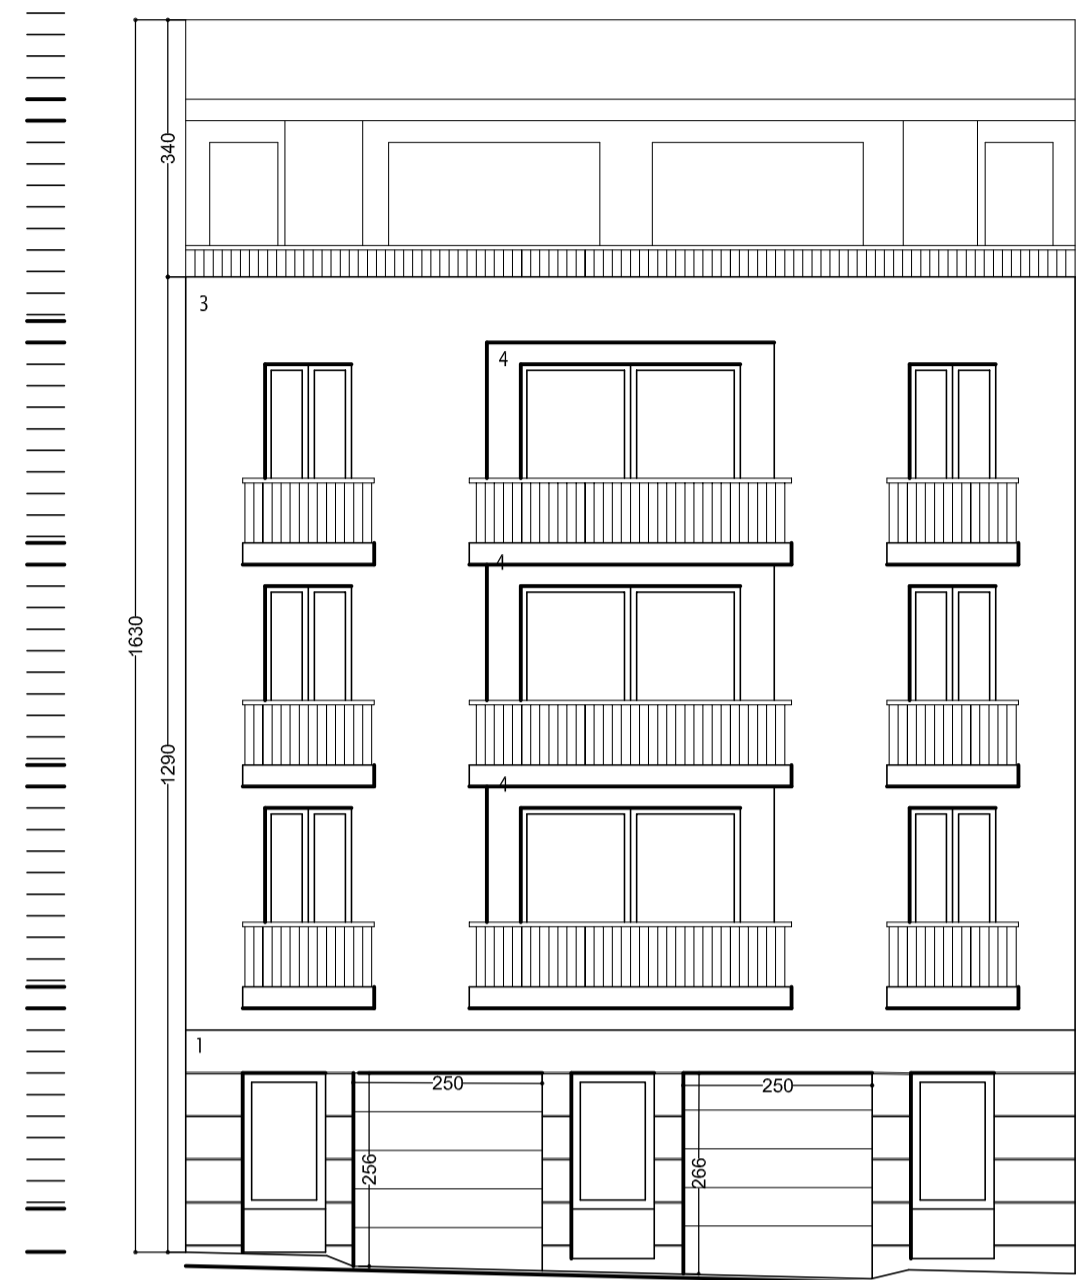


Front Elevation
Scale 1/100


- 1- Unpainted Franka Stone
- 2- White Silicato
- 3- Beige
- White Aluminum Apertures and Railings

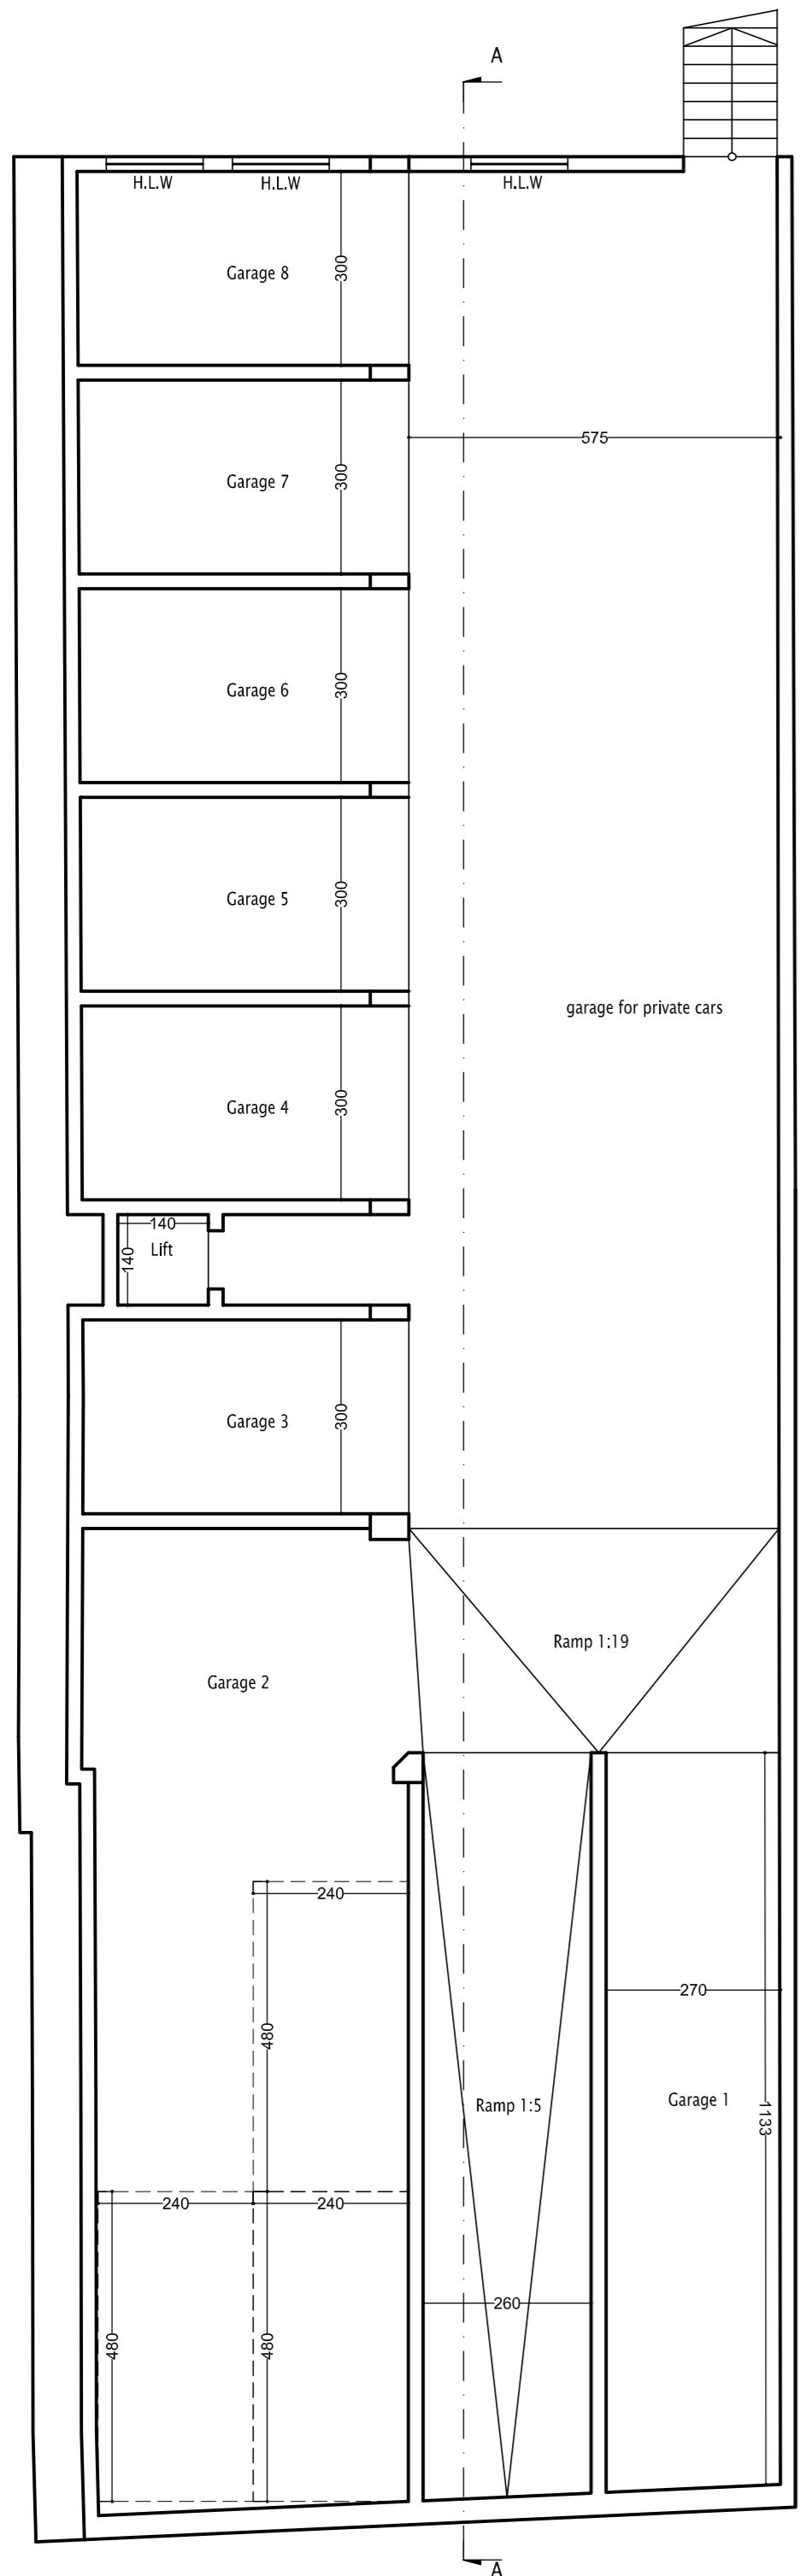


Basement Plan
Scale 1:100

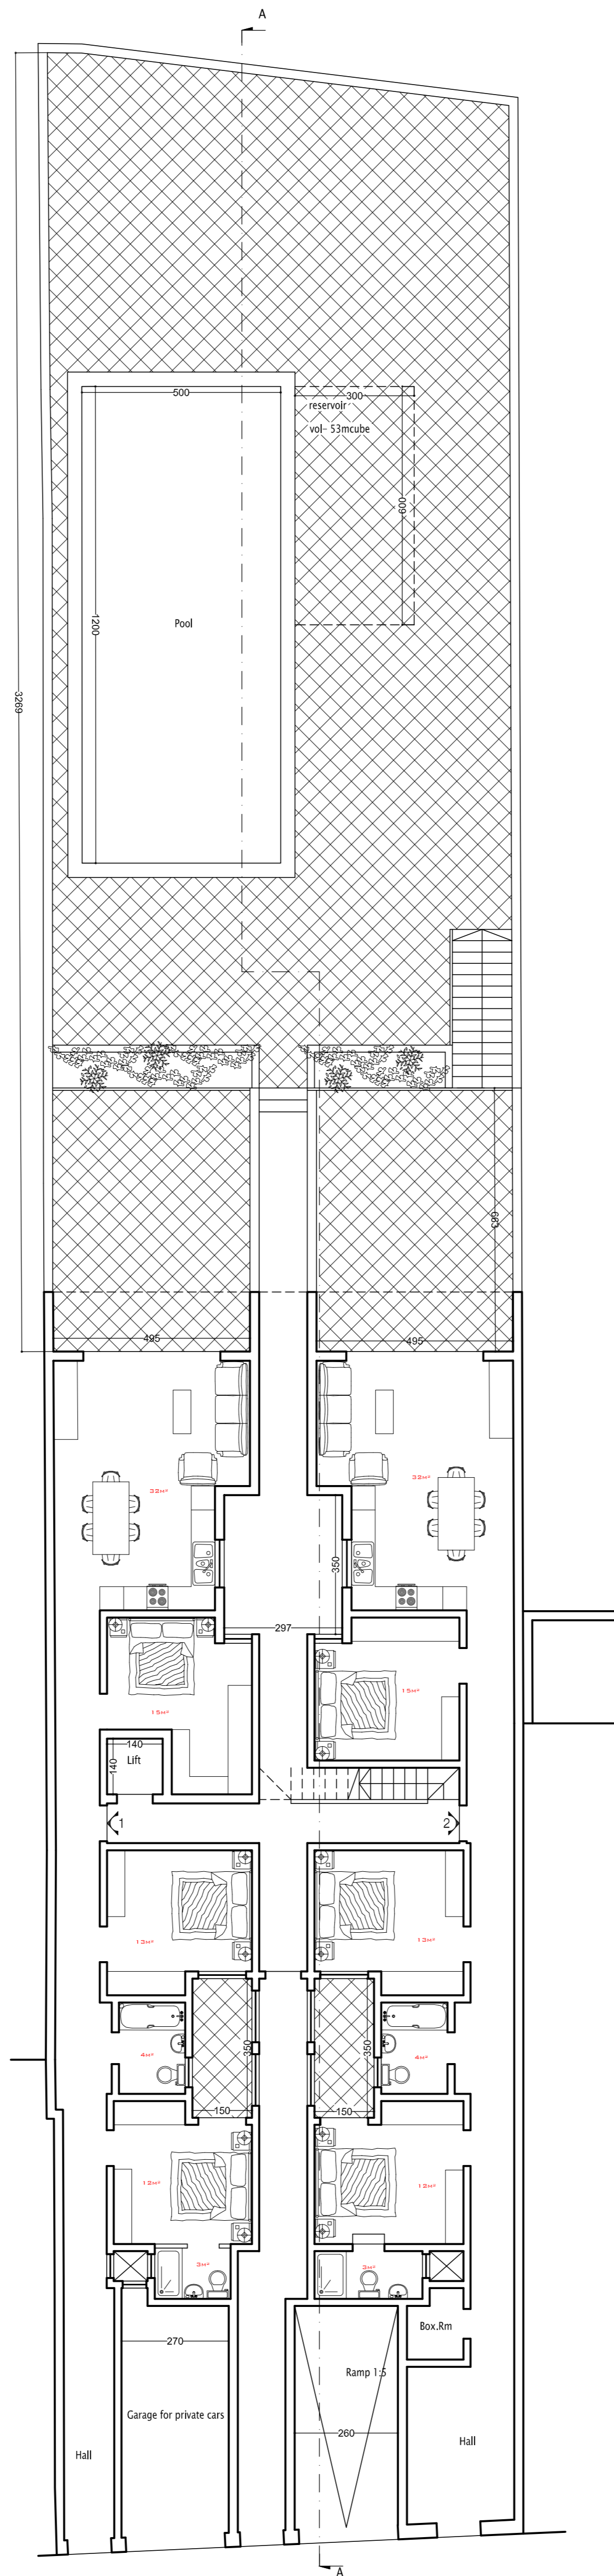


Ground Floor Plan
Scale 1:100

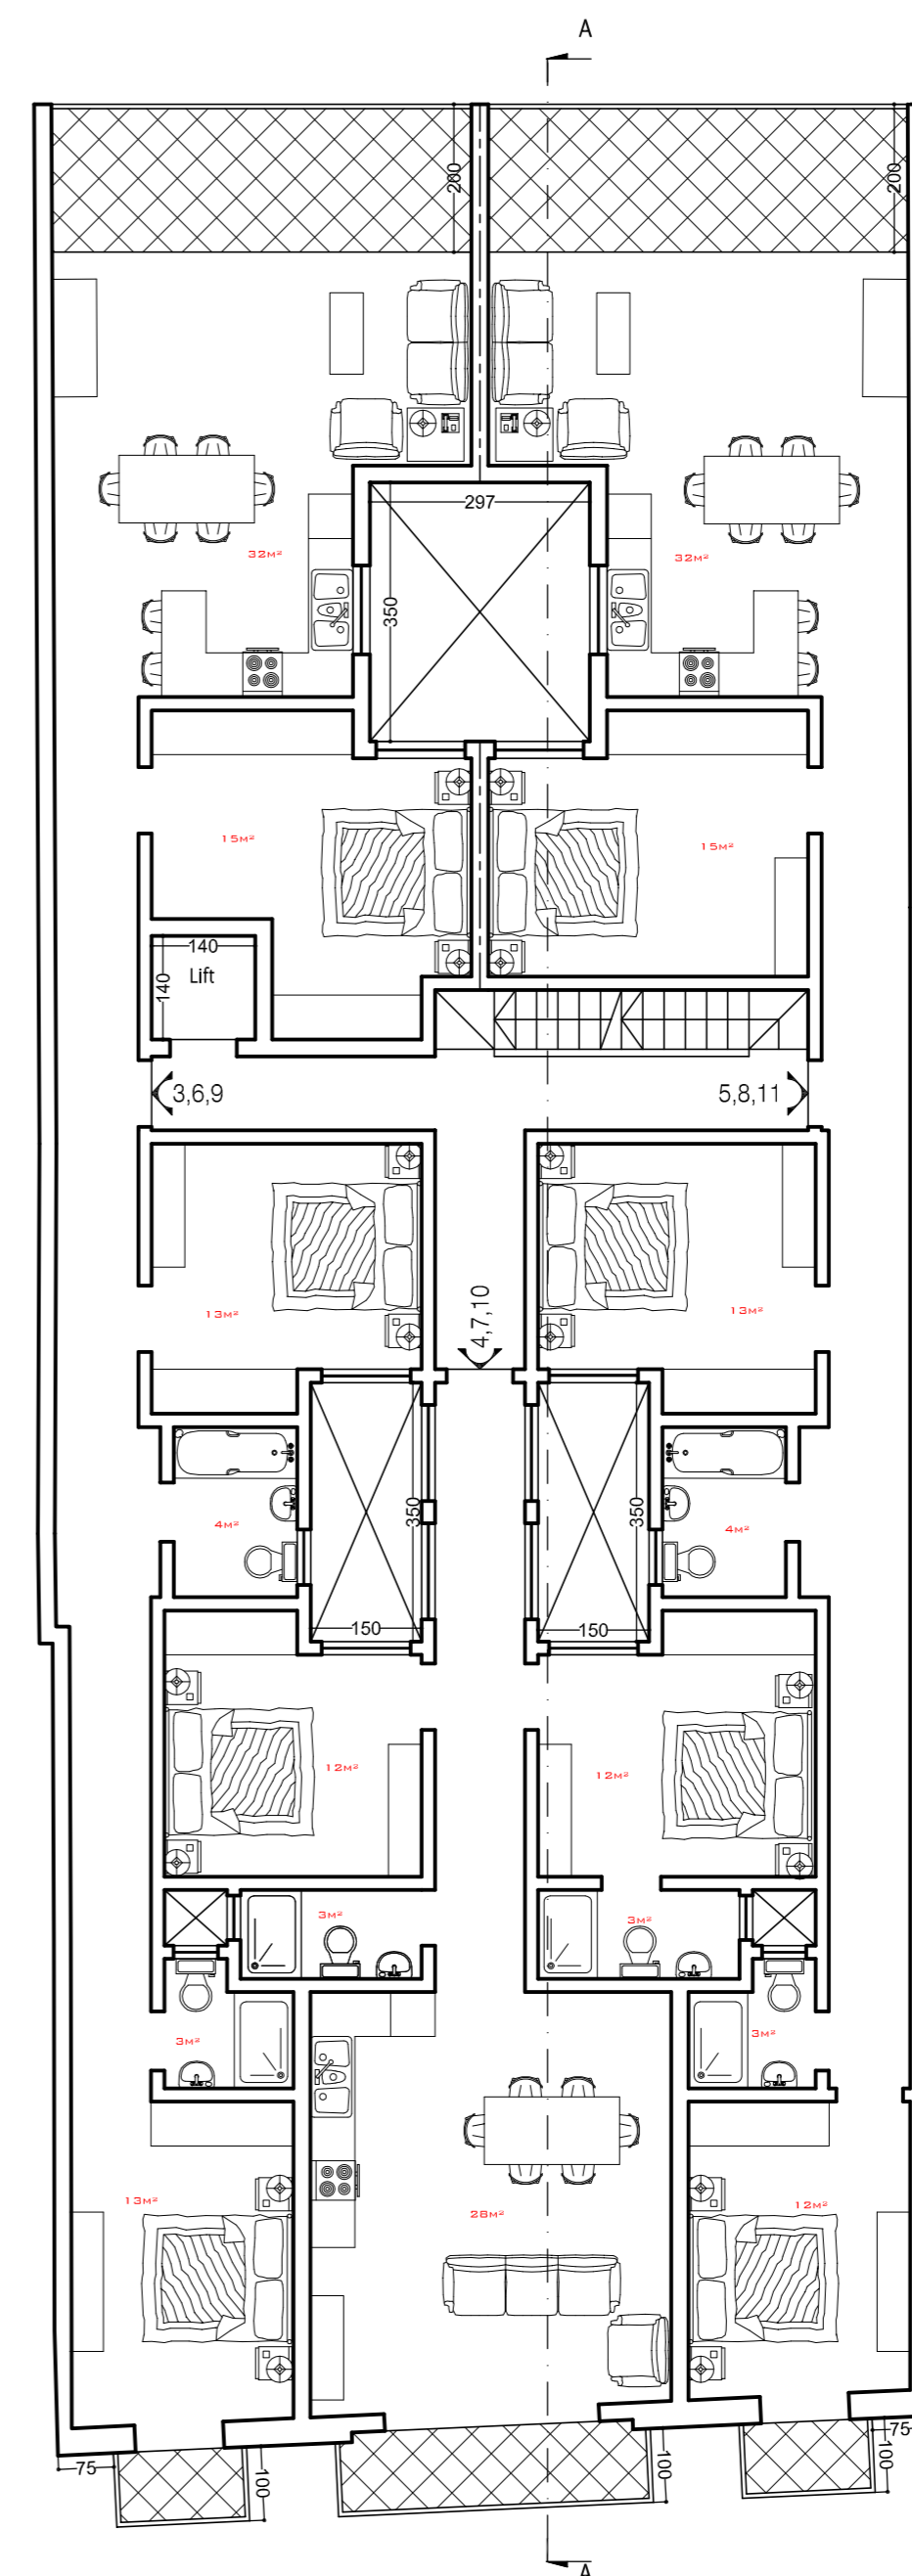

Typical 1st, 2nd and 3rd Floor Plan
Scale 1:100

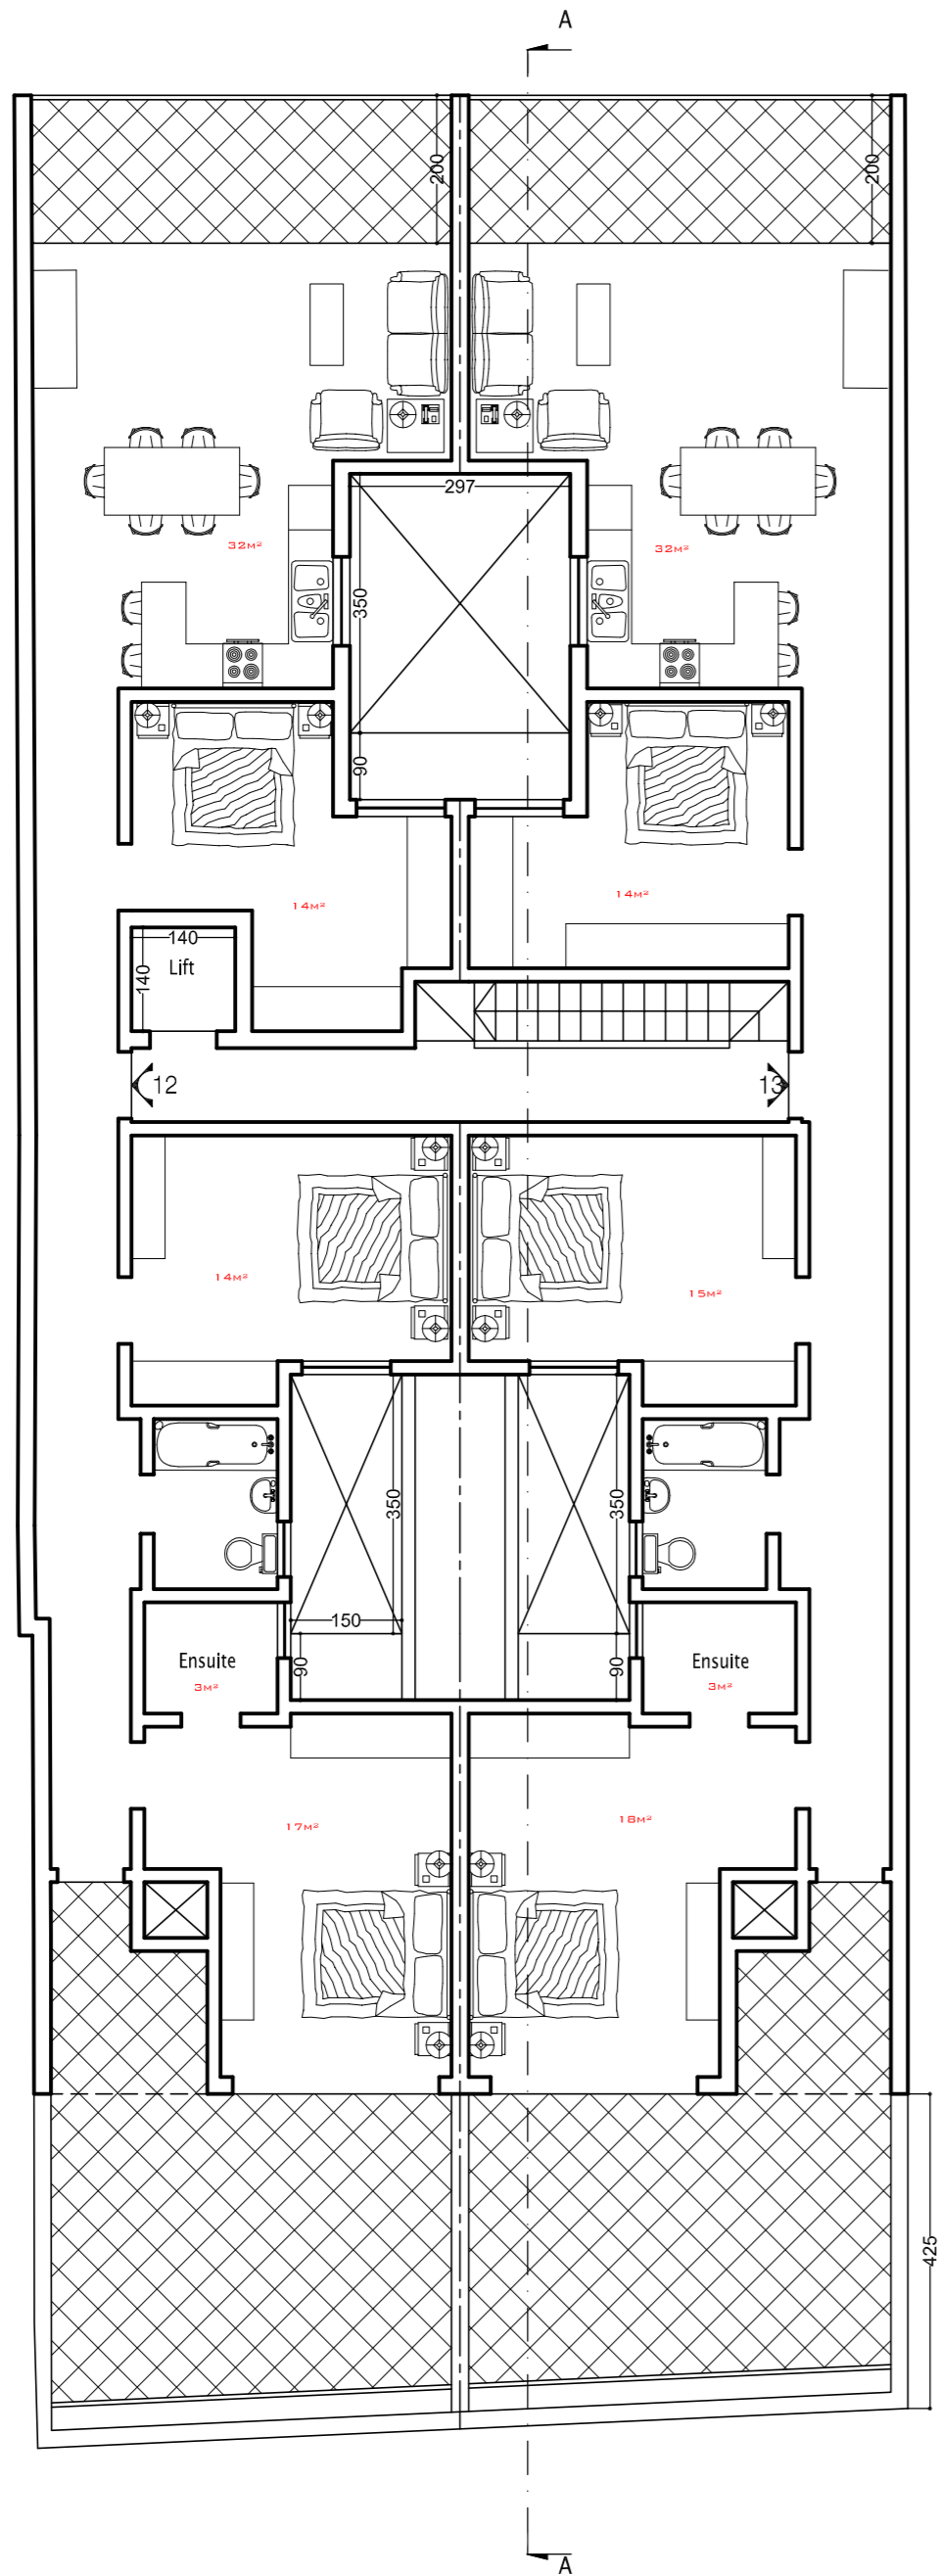

○ Penthouse Plan
Scale 1:100

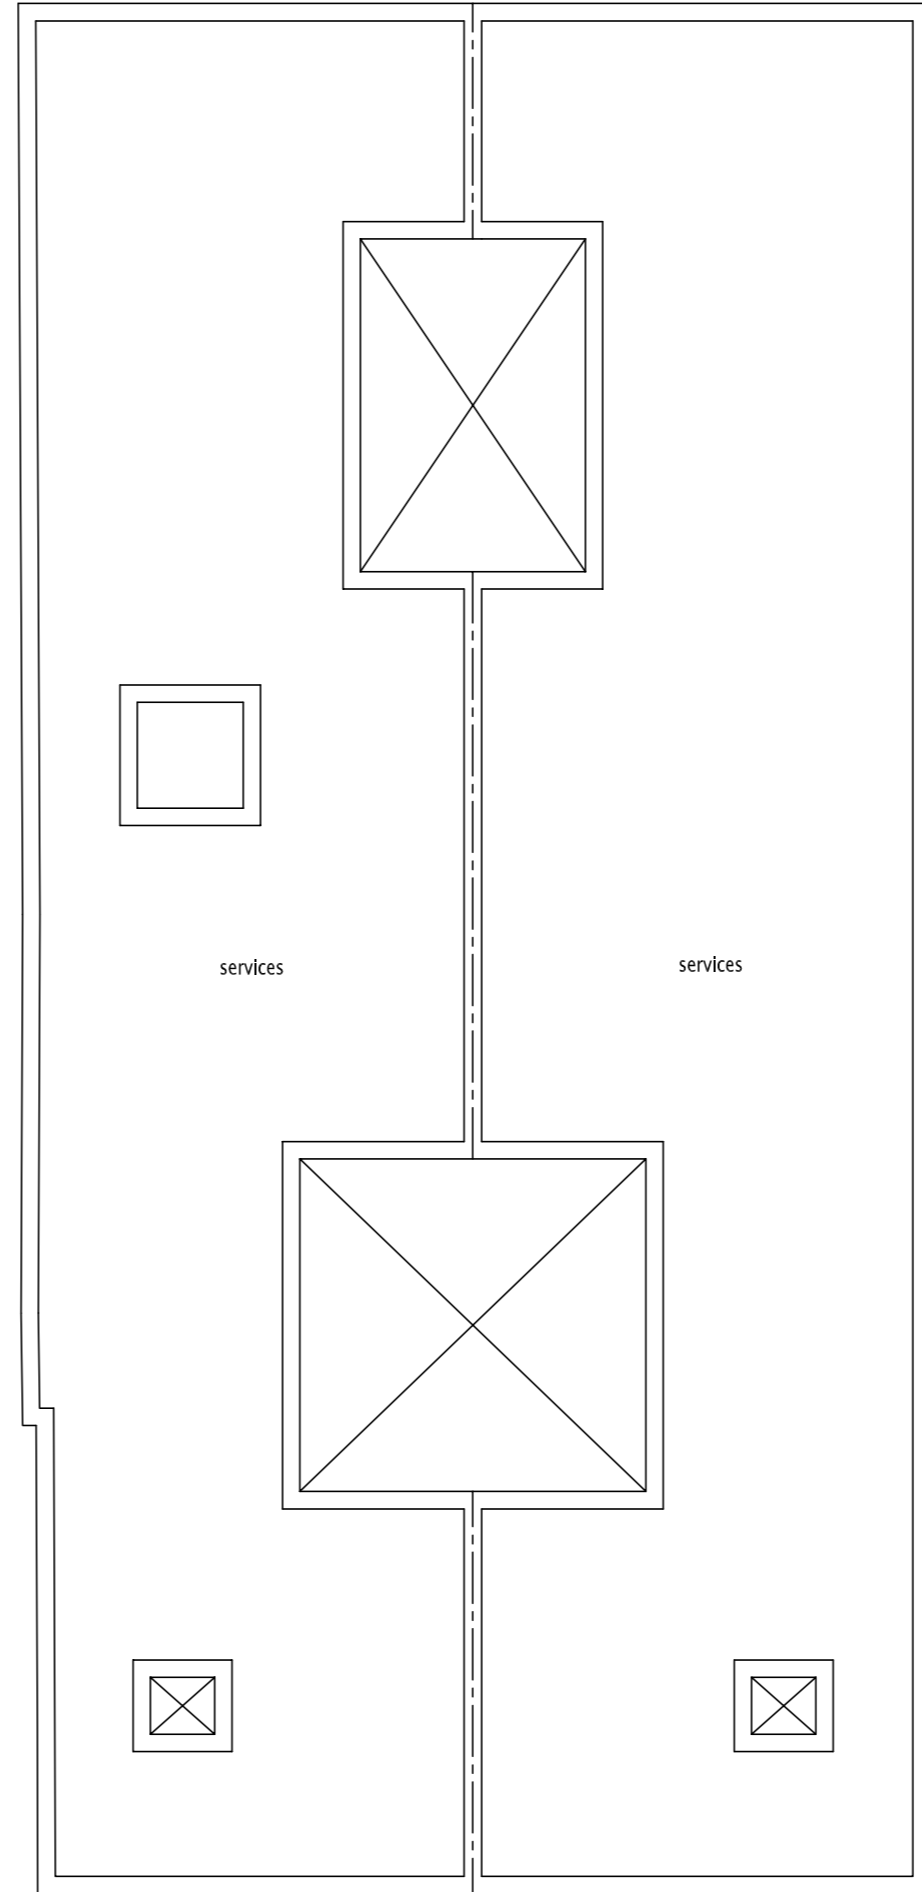

○ Roof Plan
Scale 1:100