

 
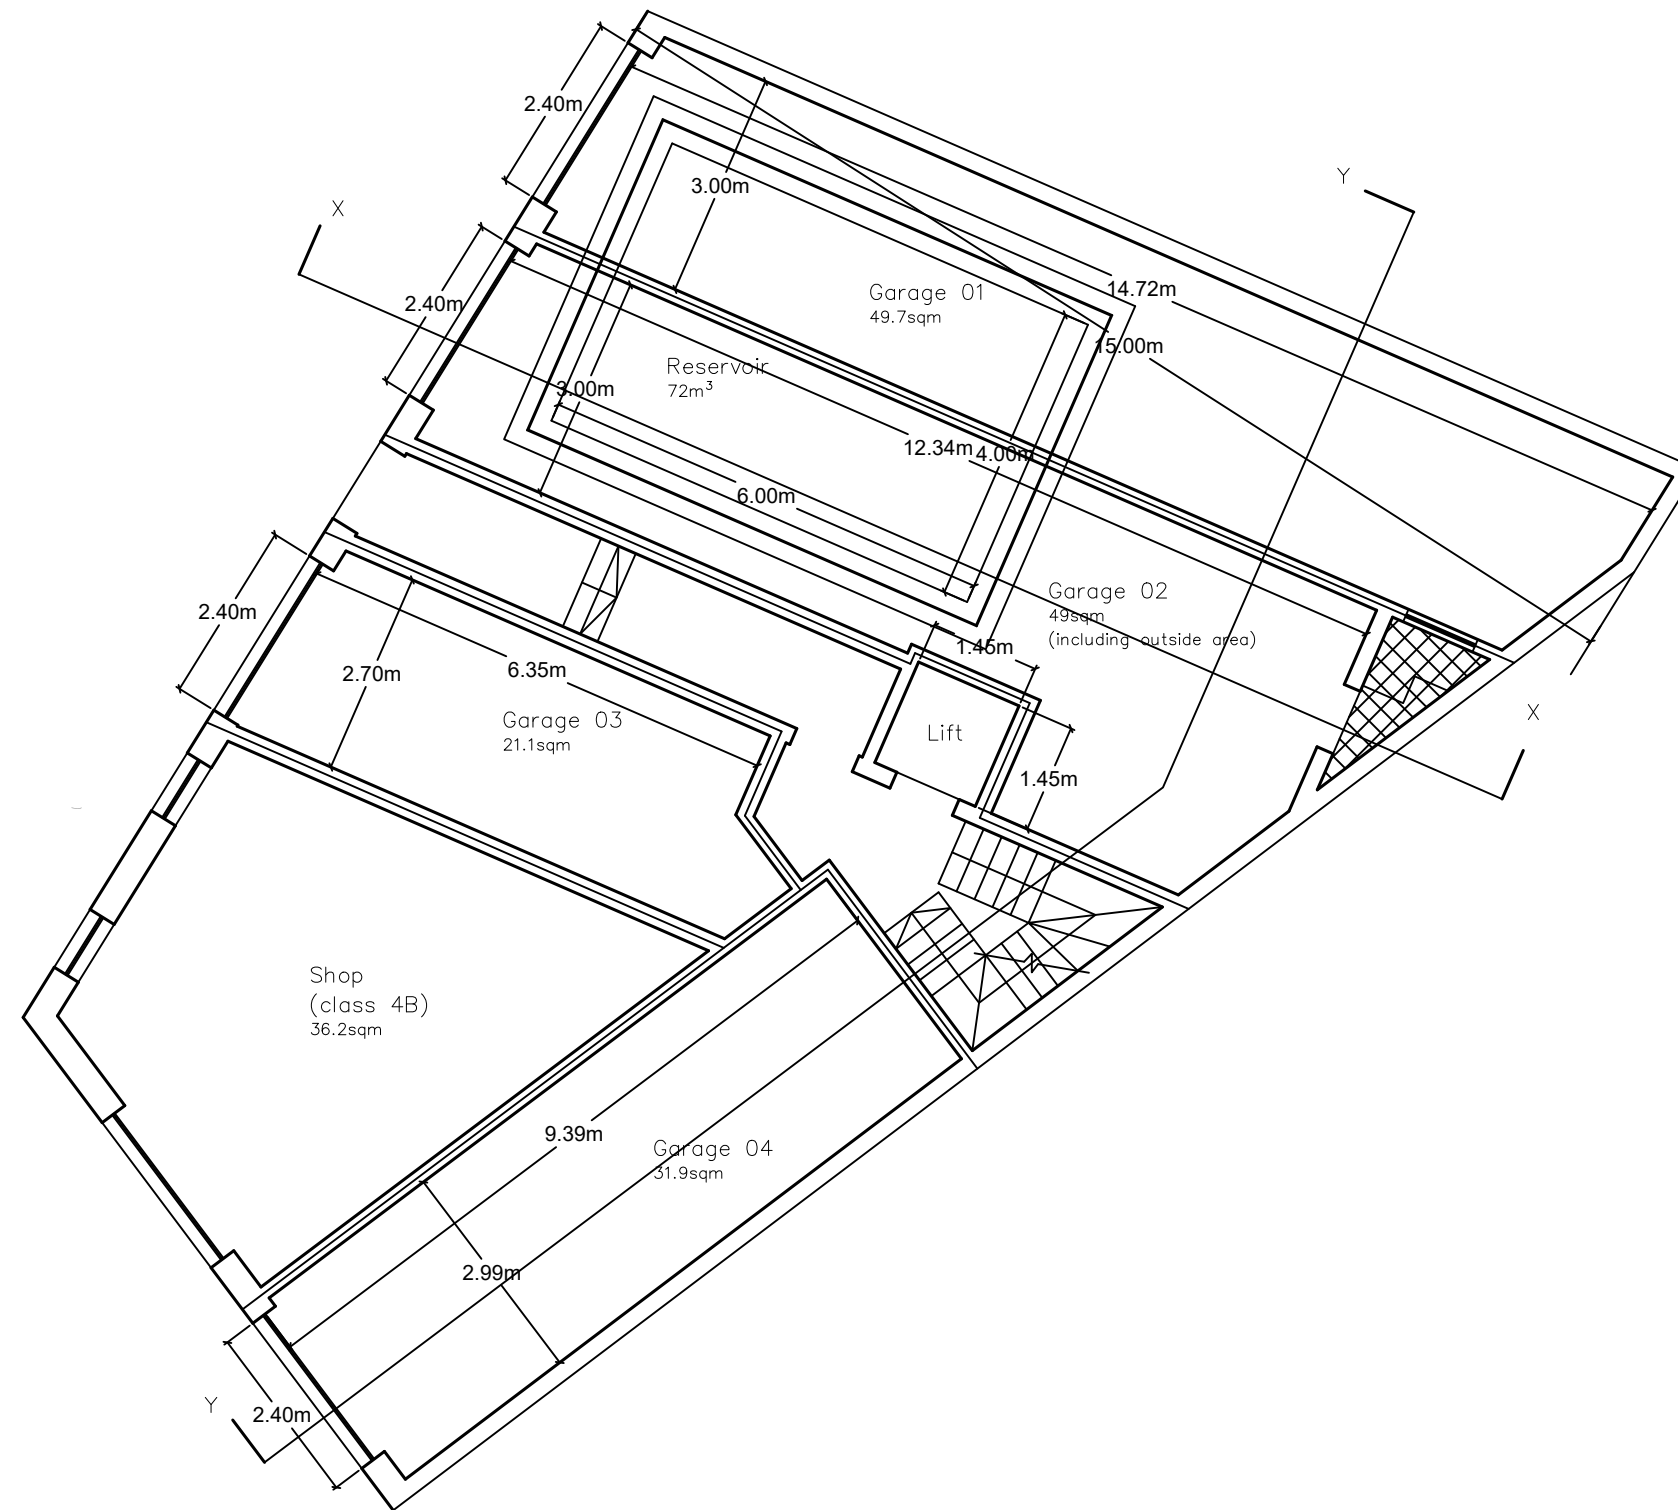




Proposed Front Elevation Scale 1:100
clean copy

 


Proposed Ground Floor Level Plan Scale 1:100
 clean copy

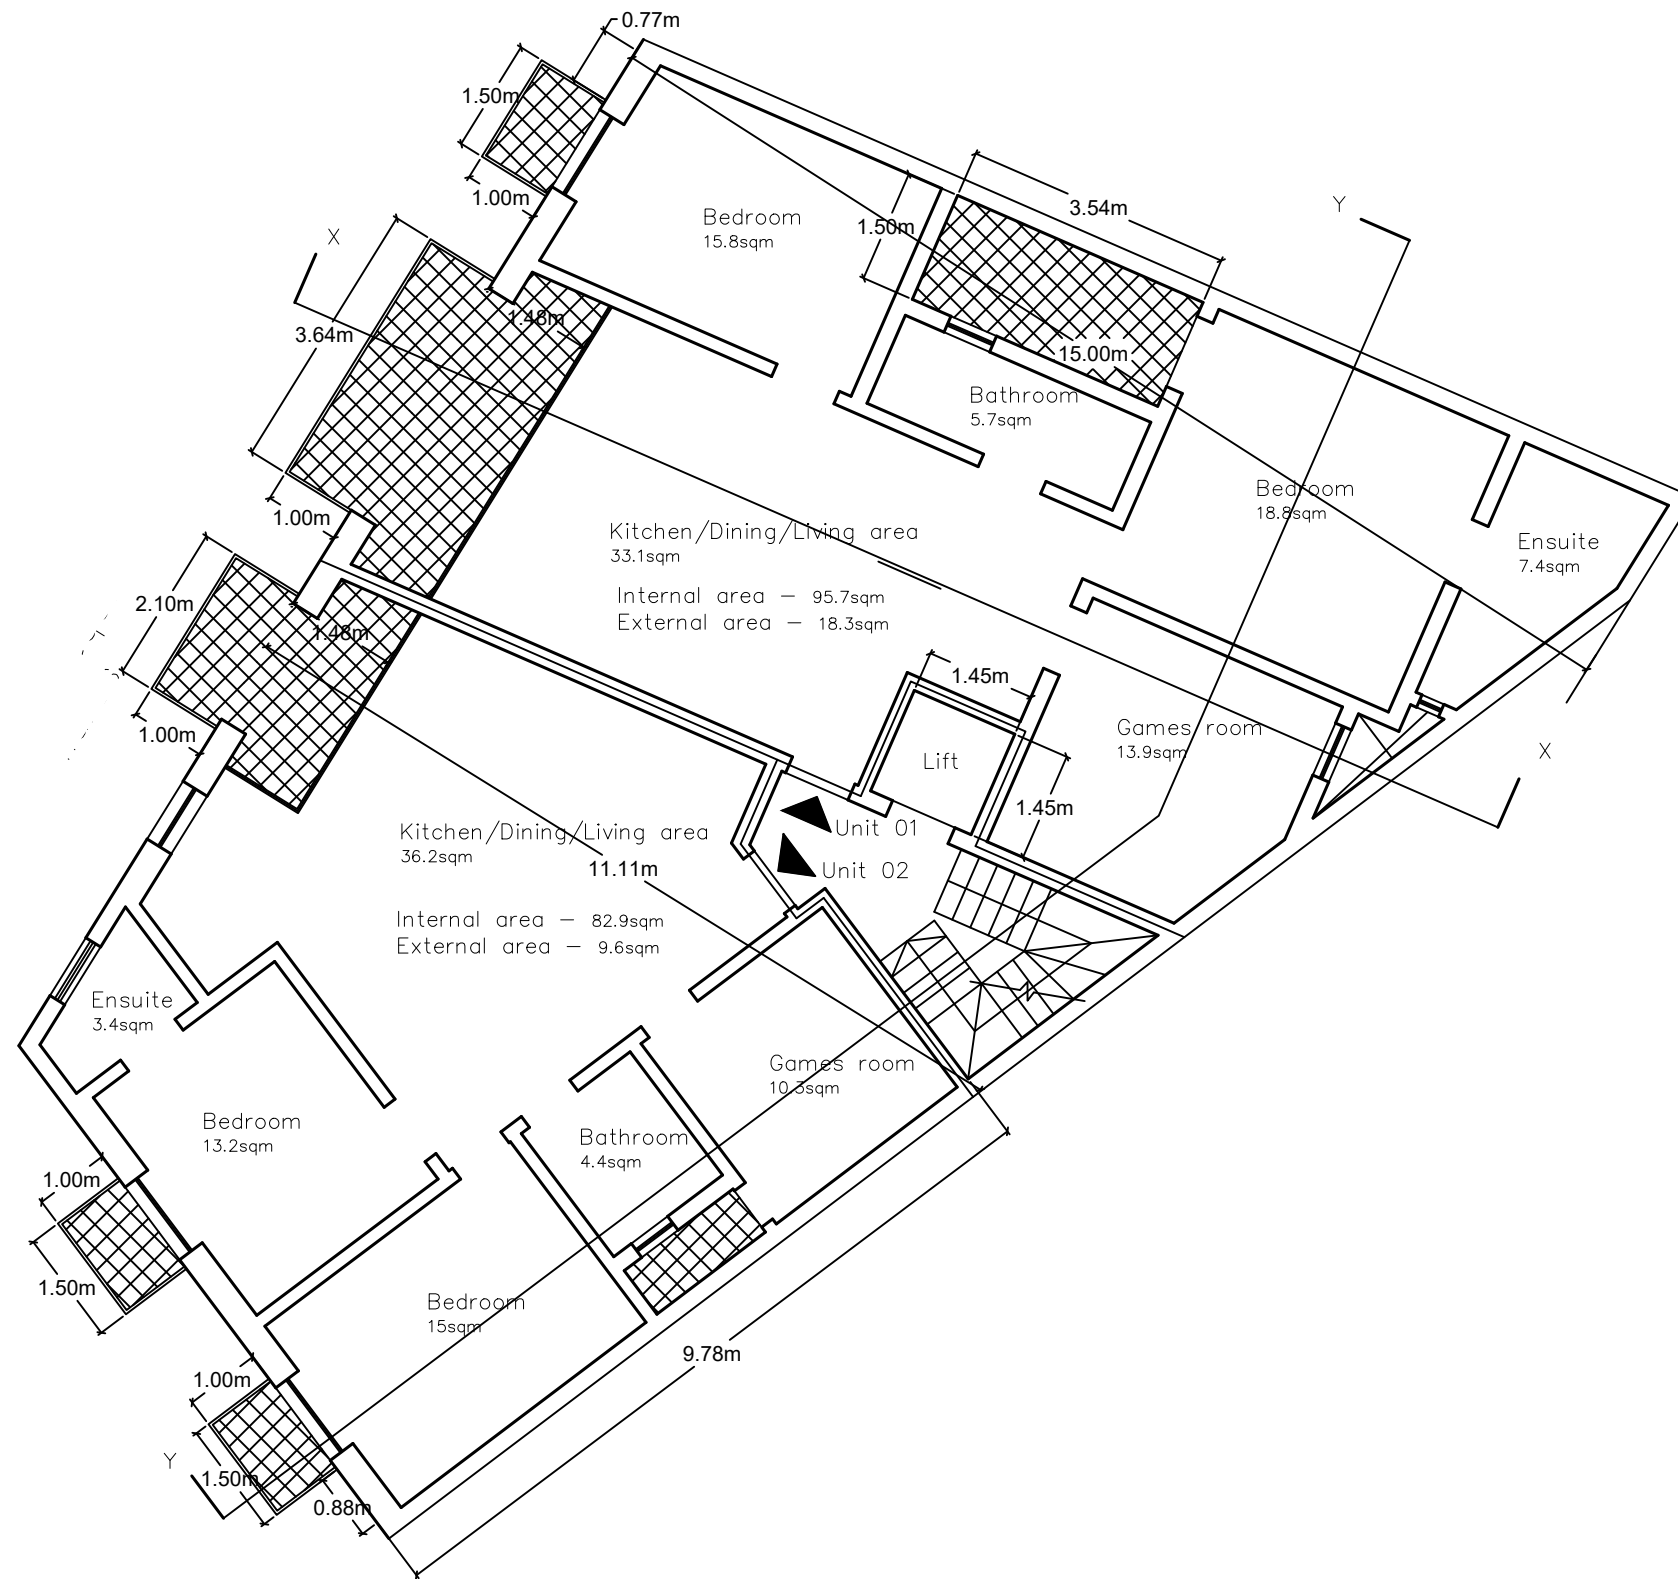



Proposed First Floor Level Plan Scale 1:100
 clean copy

 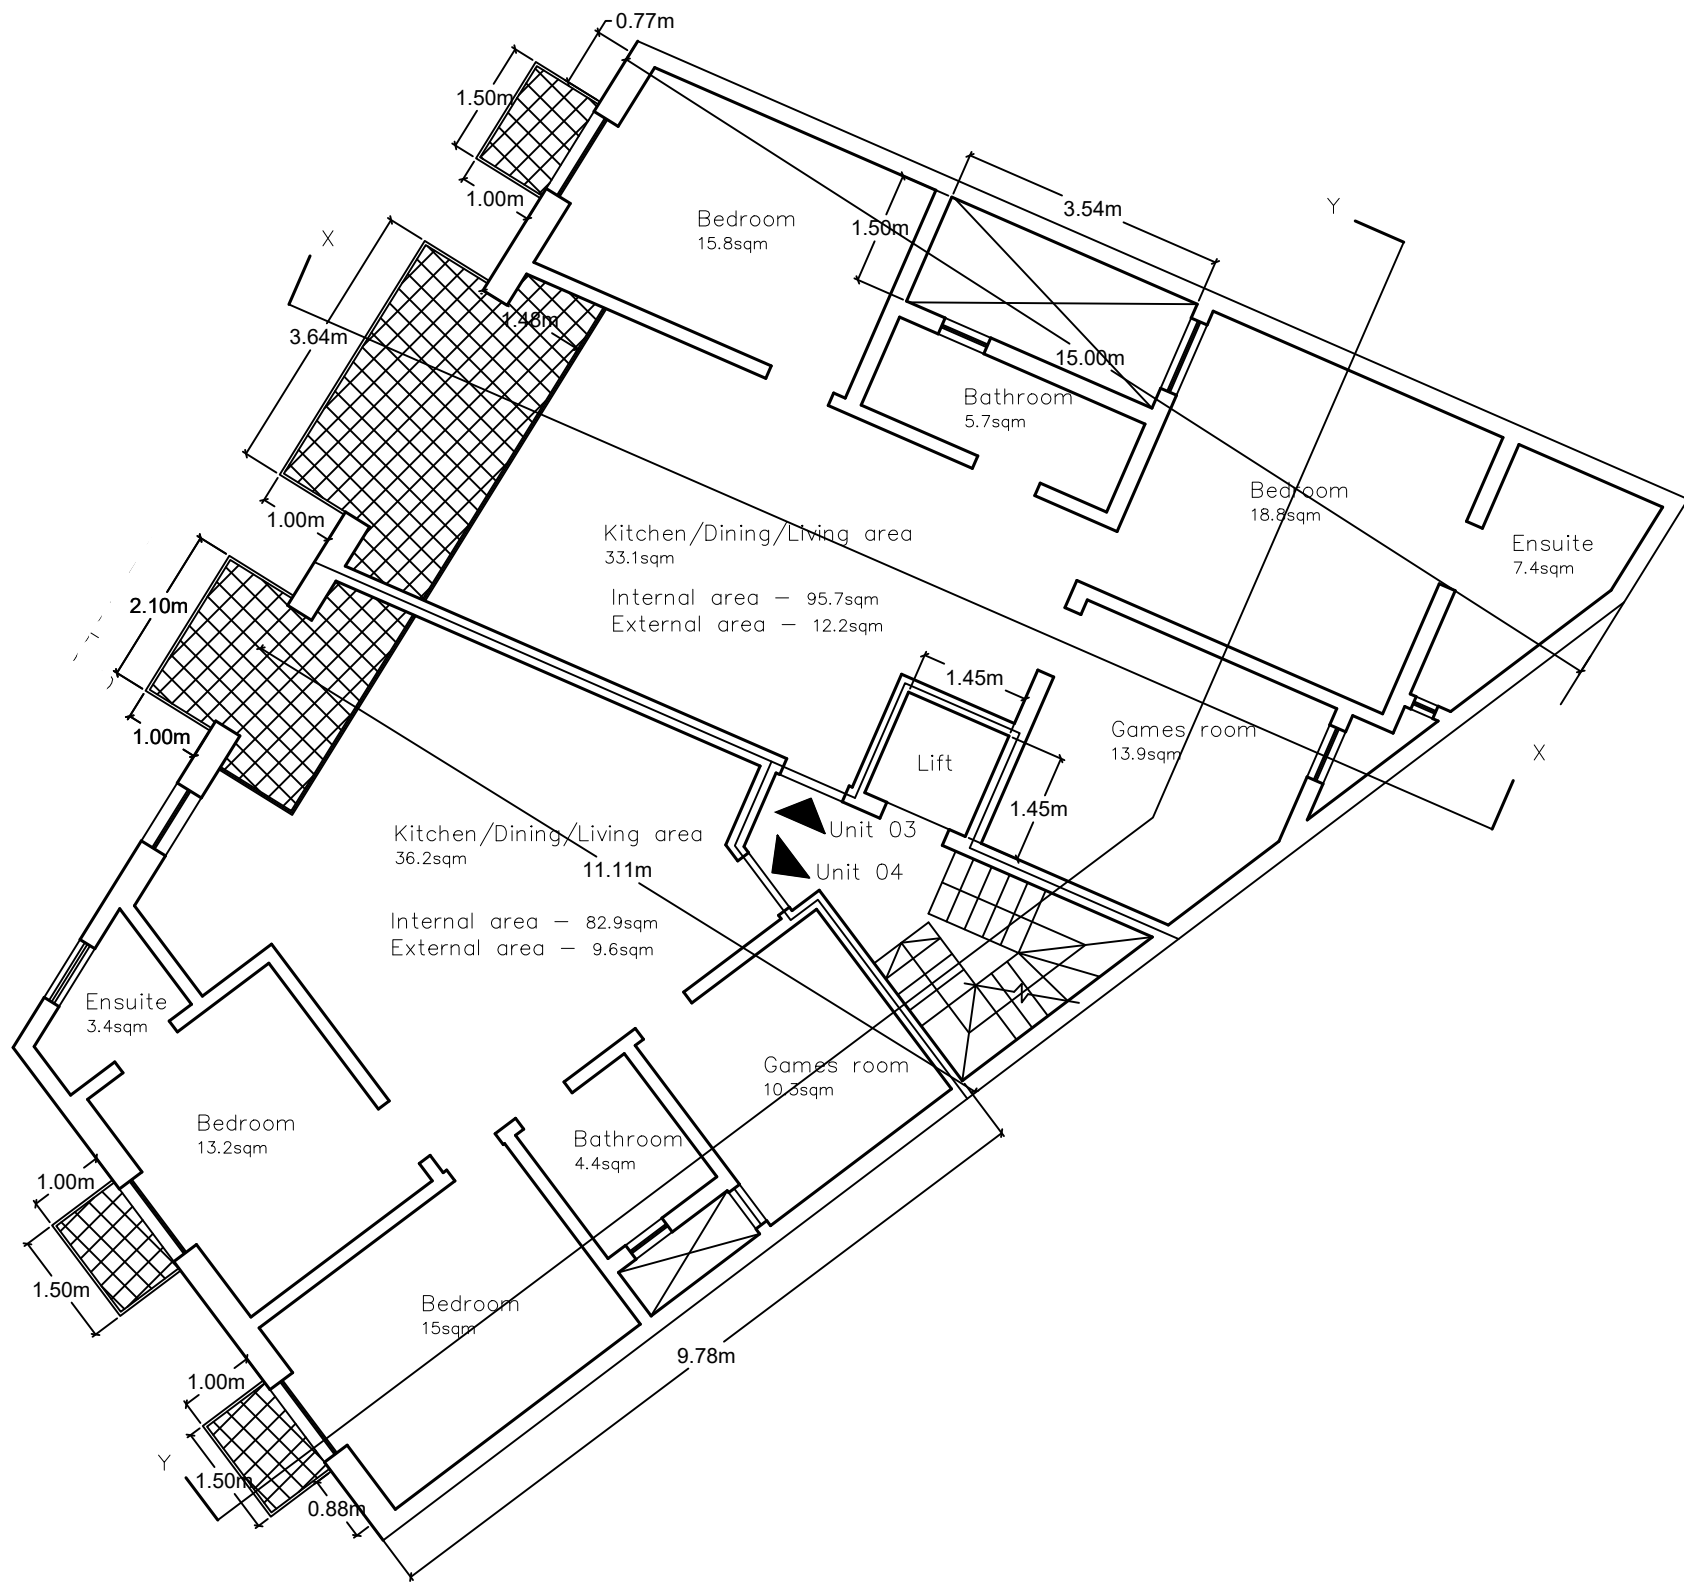

Proposed Second Floor Level Plan Scale 1:100
 clean copy

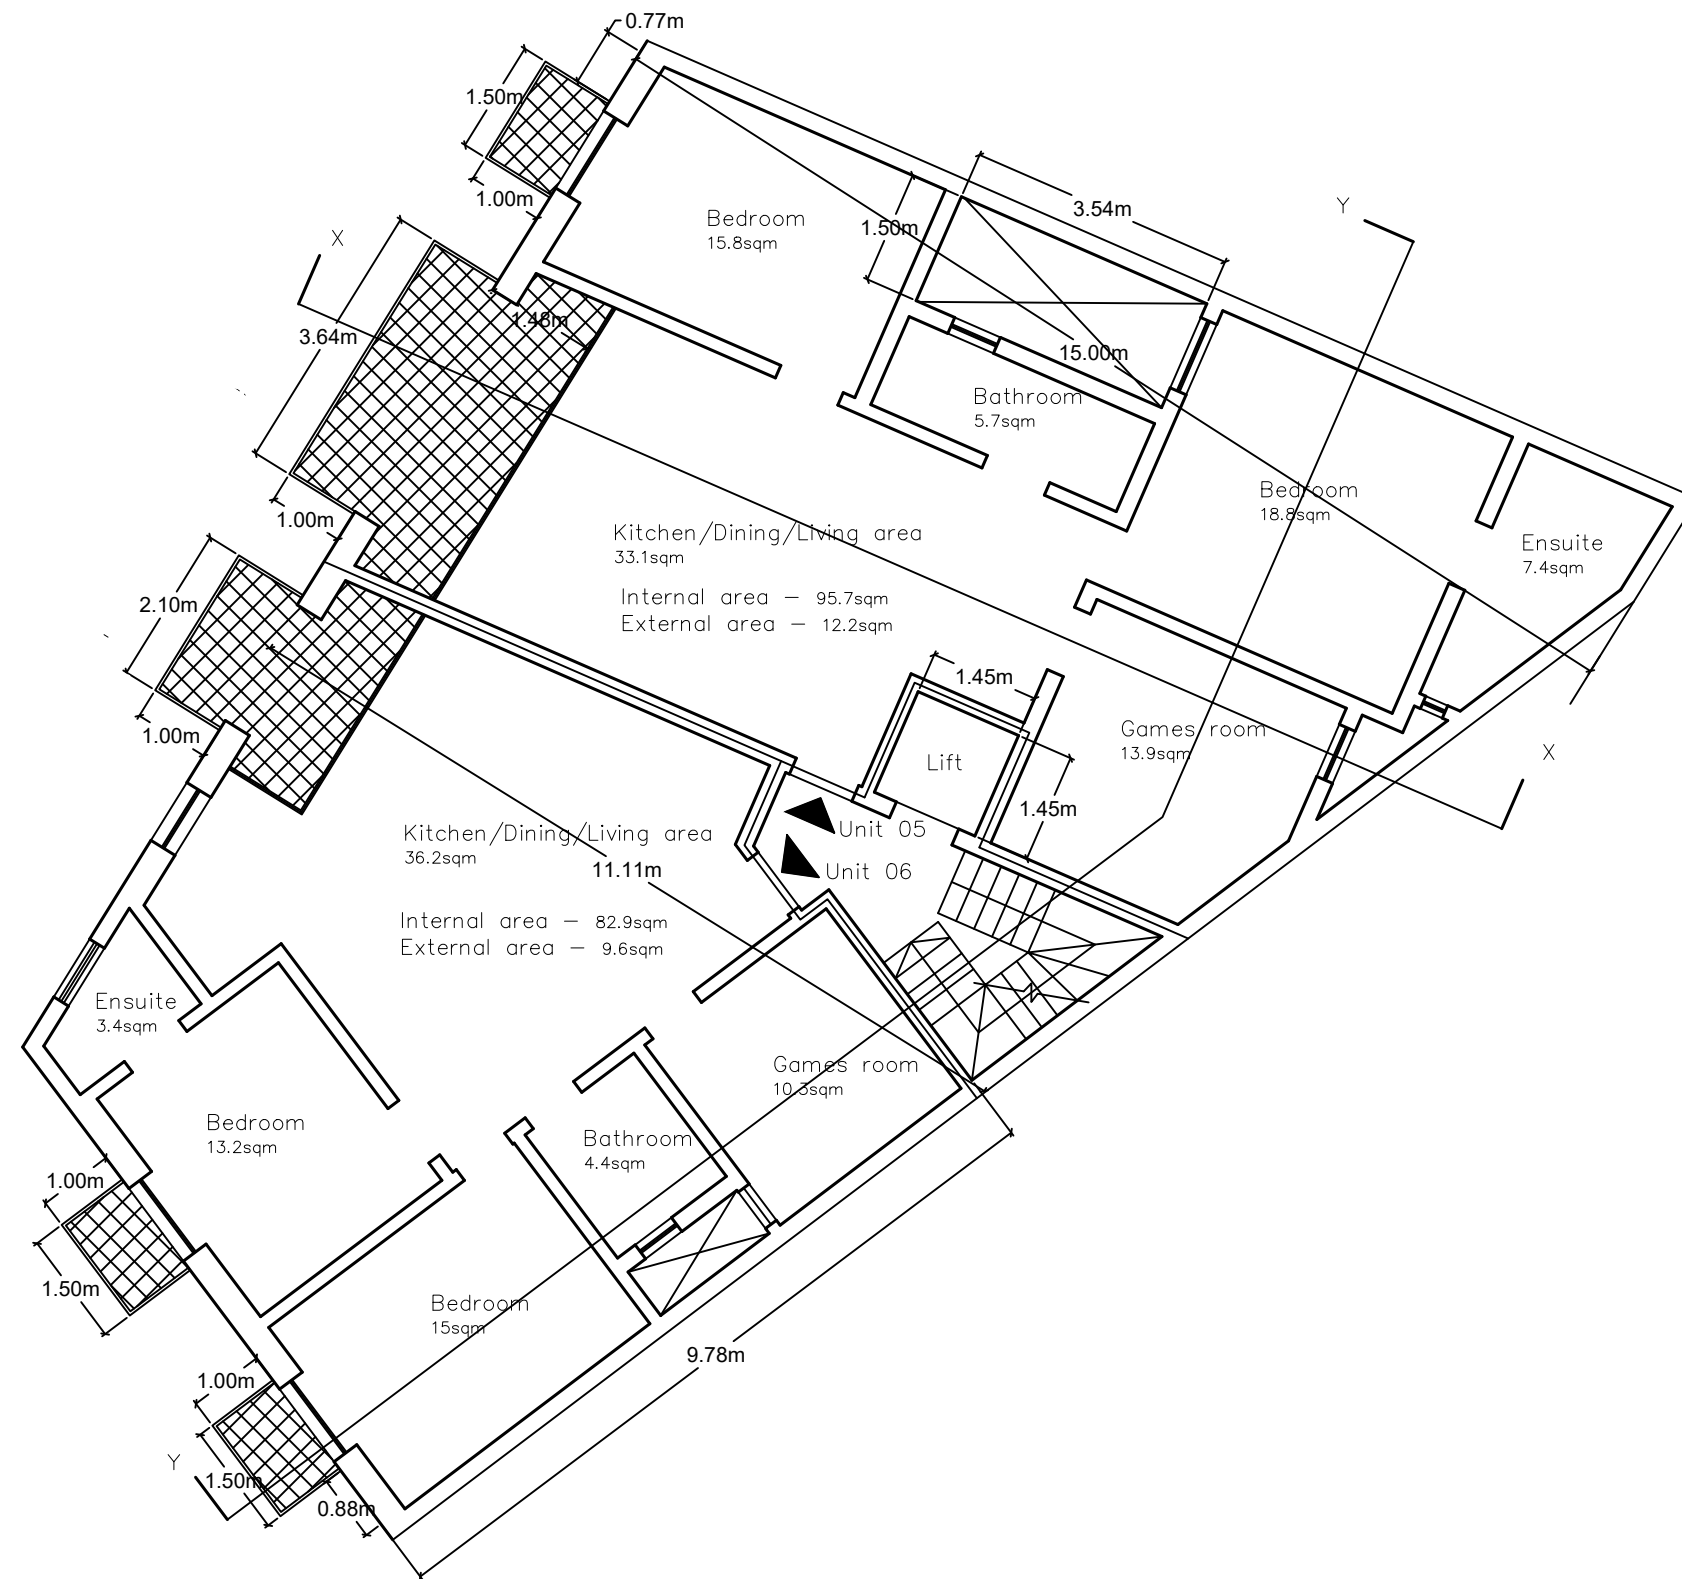

Proposed Third Floor Level Plan Scale 1:100
 clean copy

 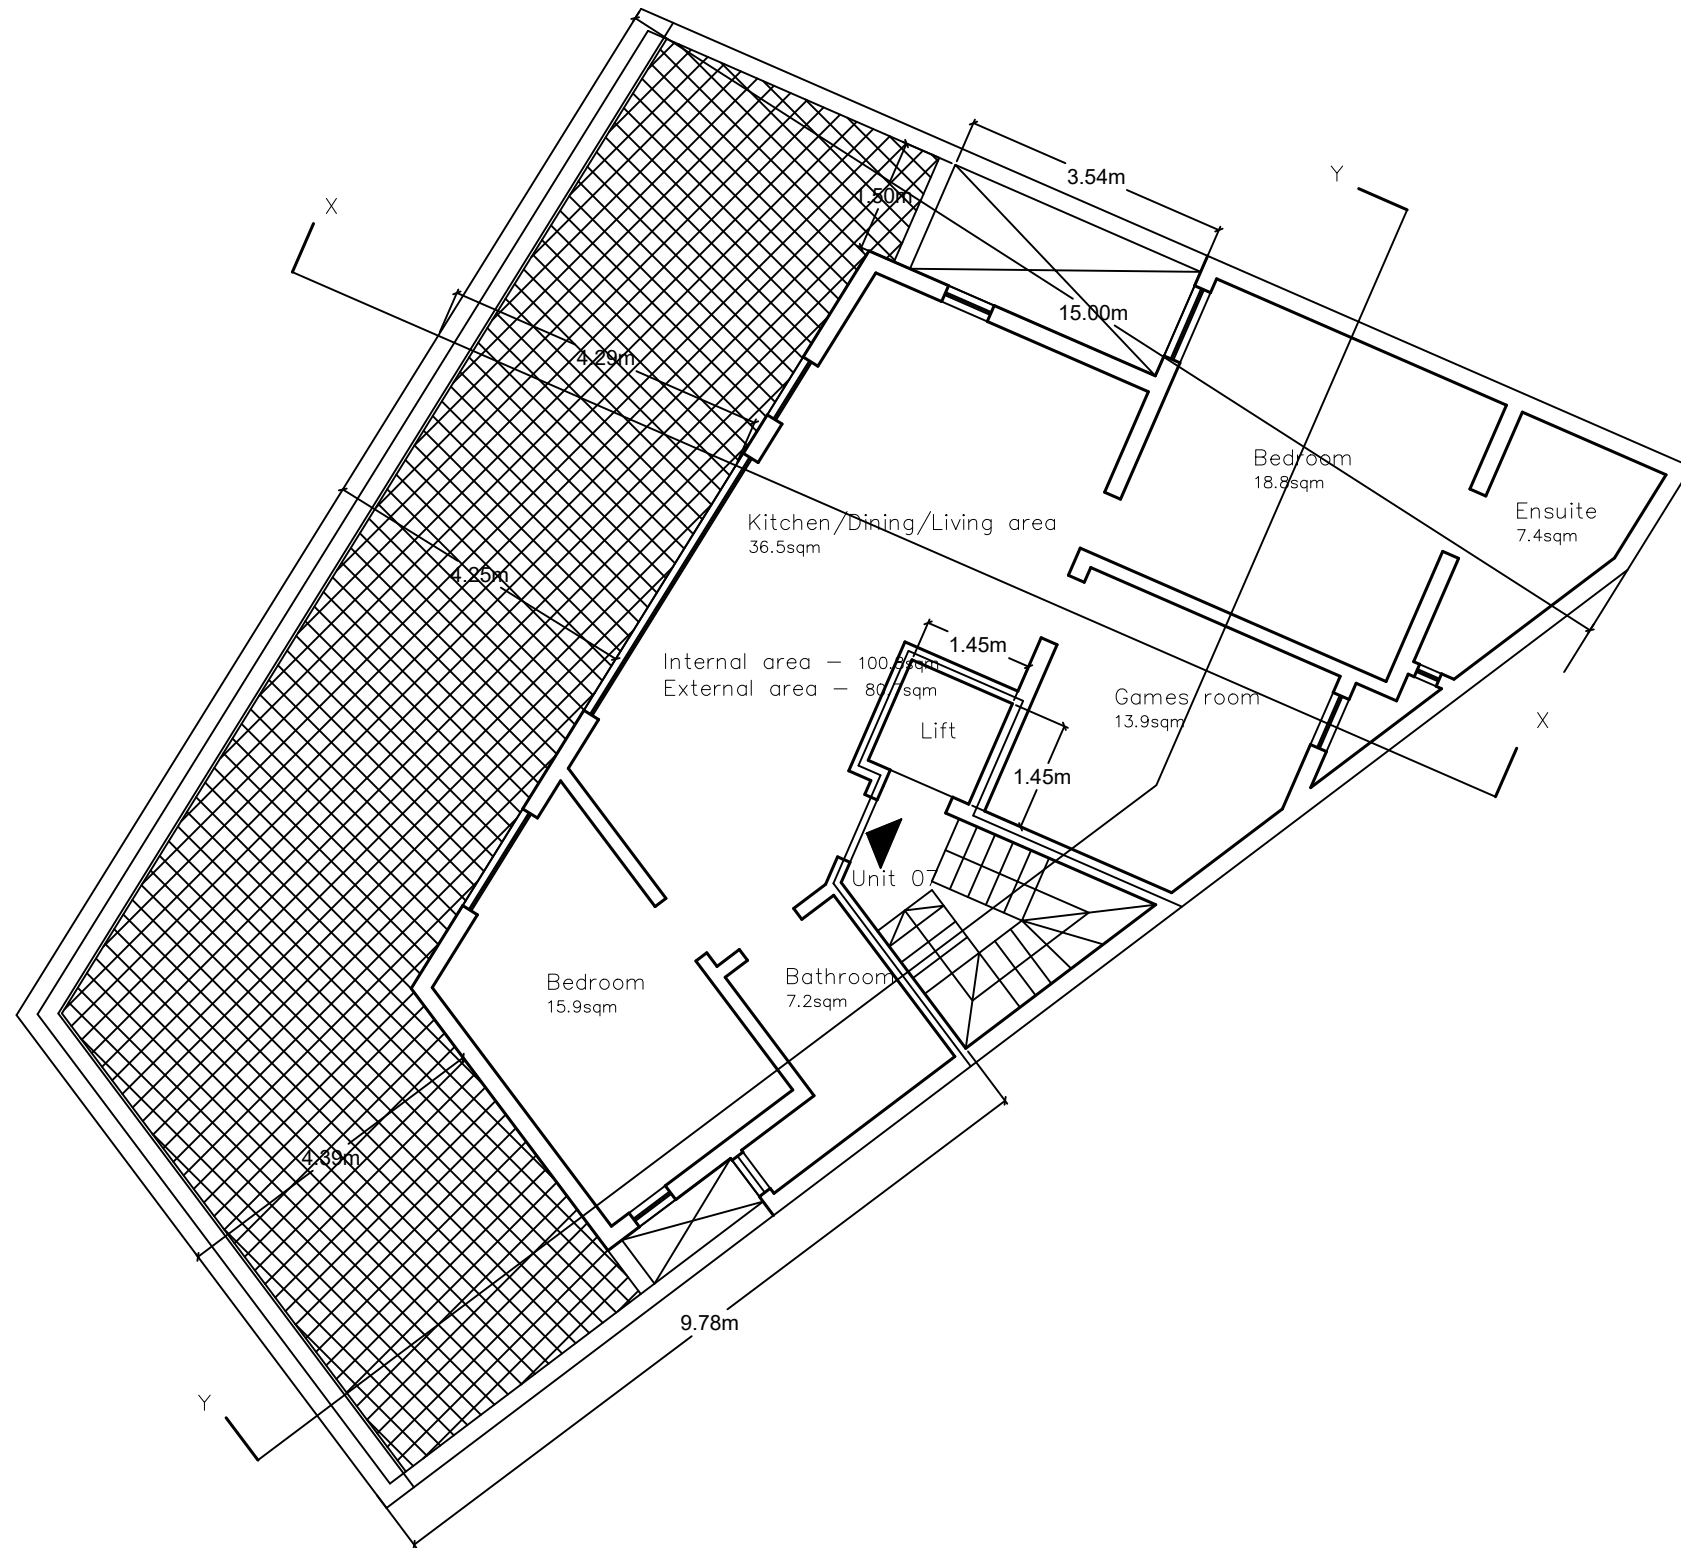

Proposed Receded Floor Level Plan Scale 1:100
 clean copy