



FRONT ELEVATION
Scale 1:50

 


Mts 1 : 100

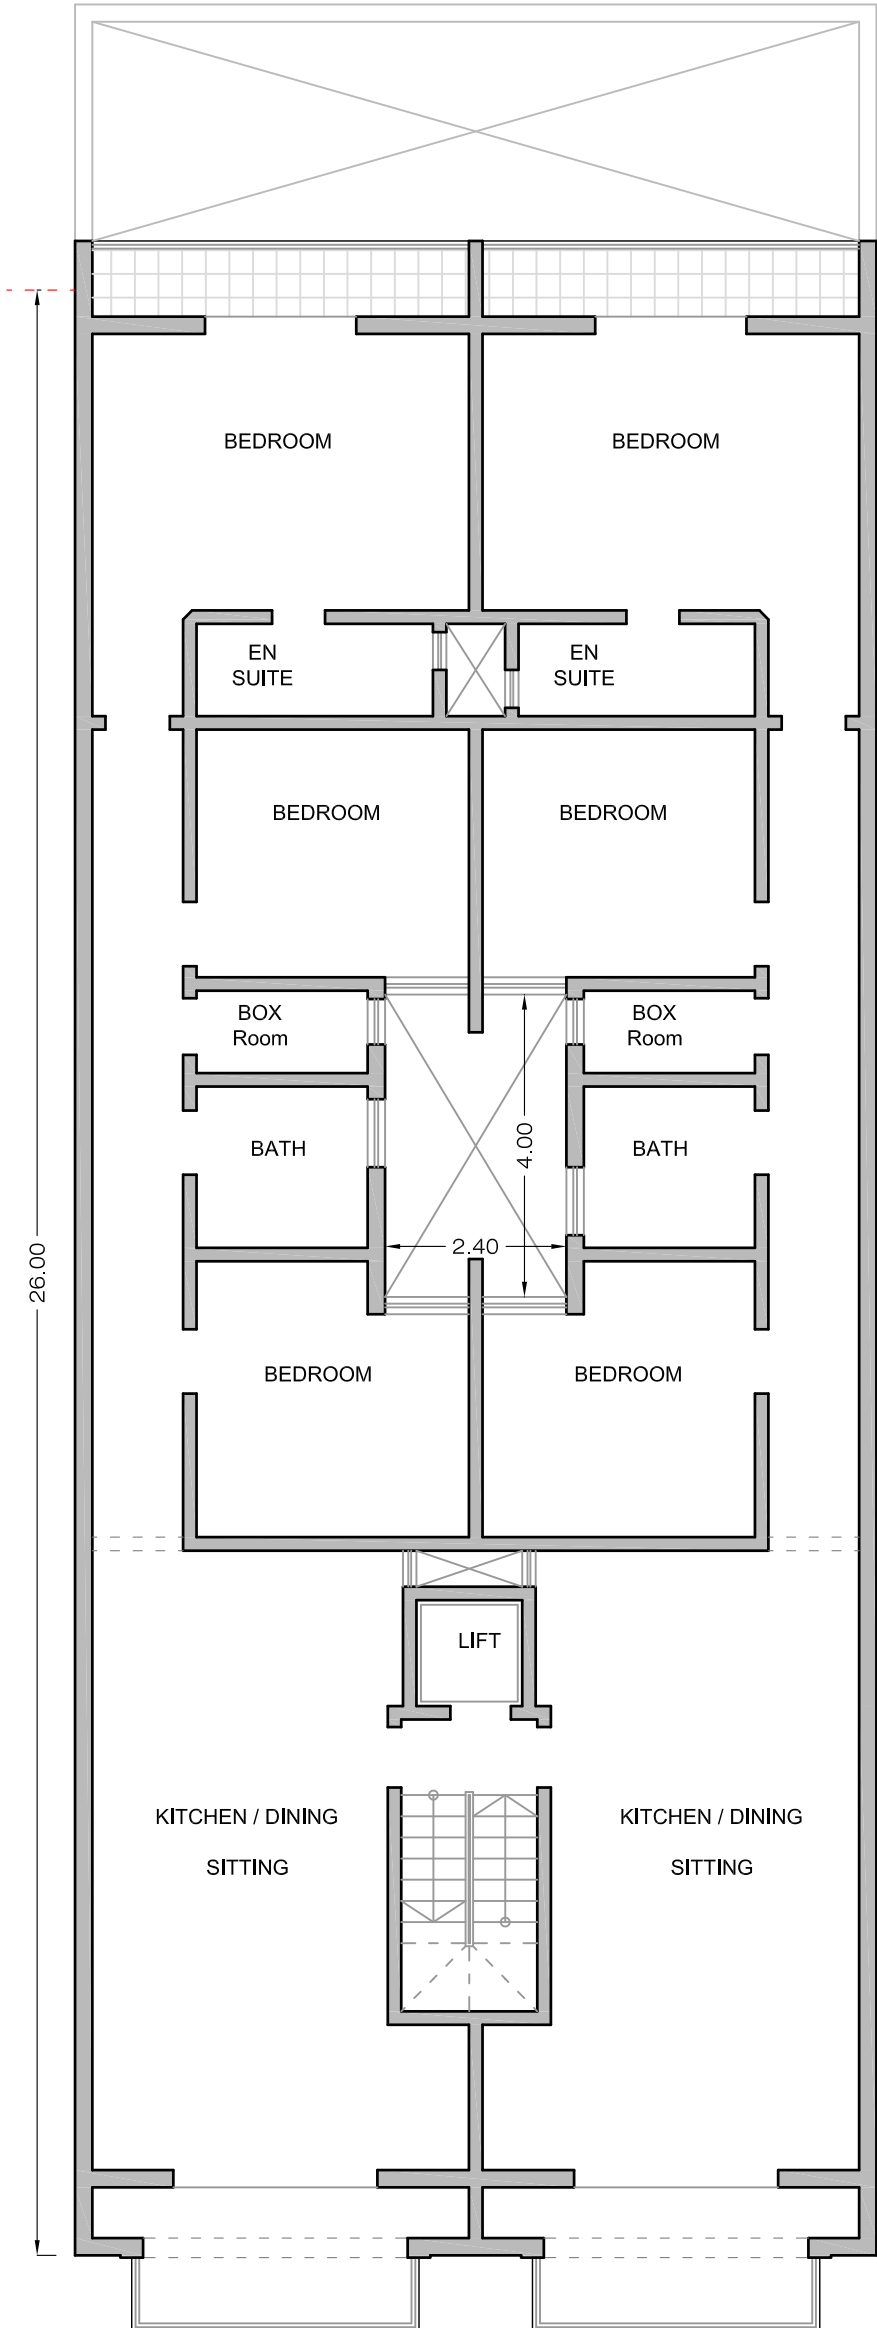

FIRST, SECOND & THIRD FLOORS

Scale 1:100

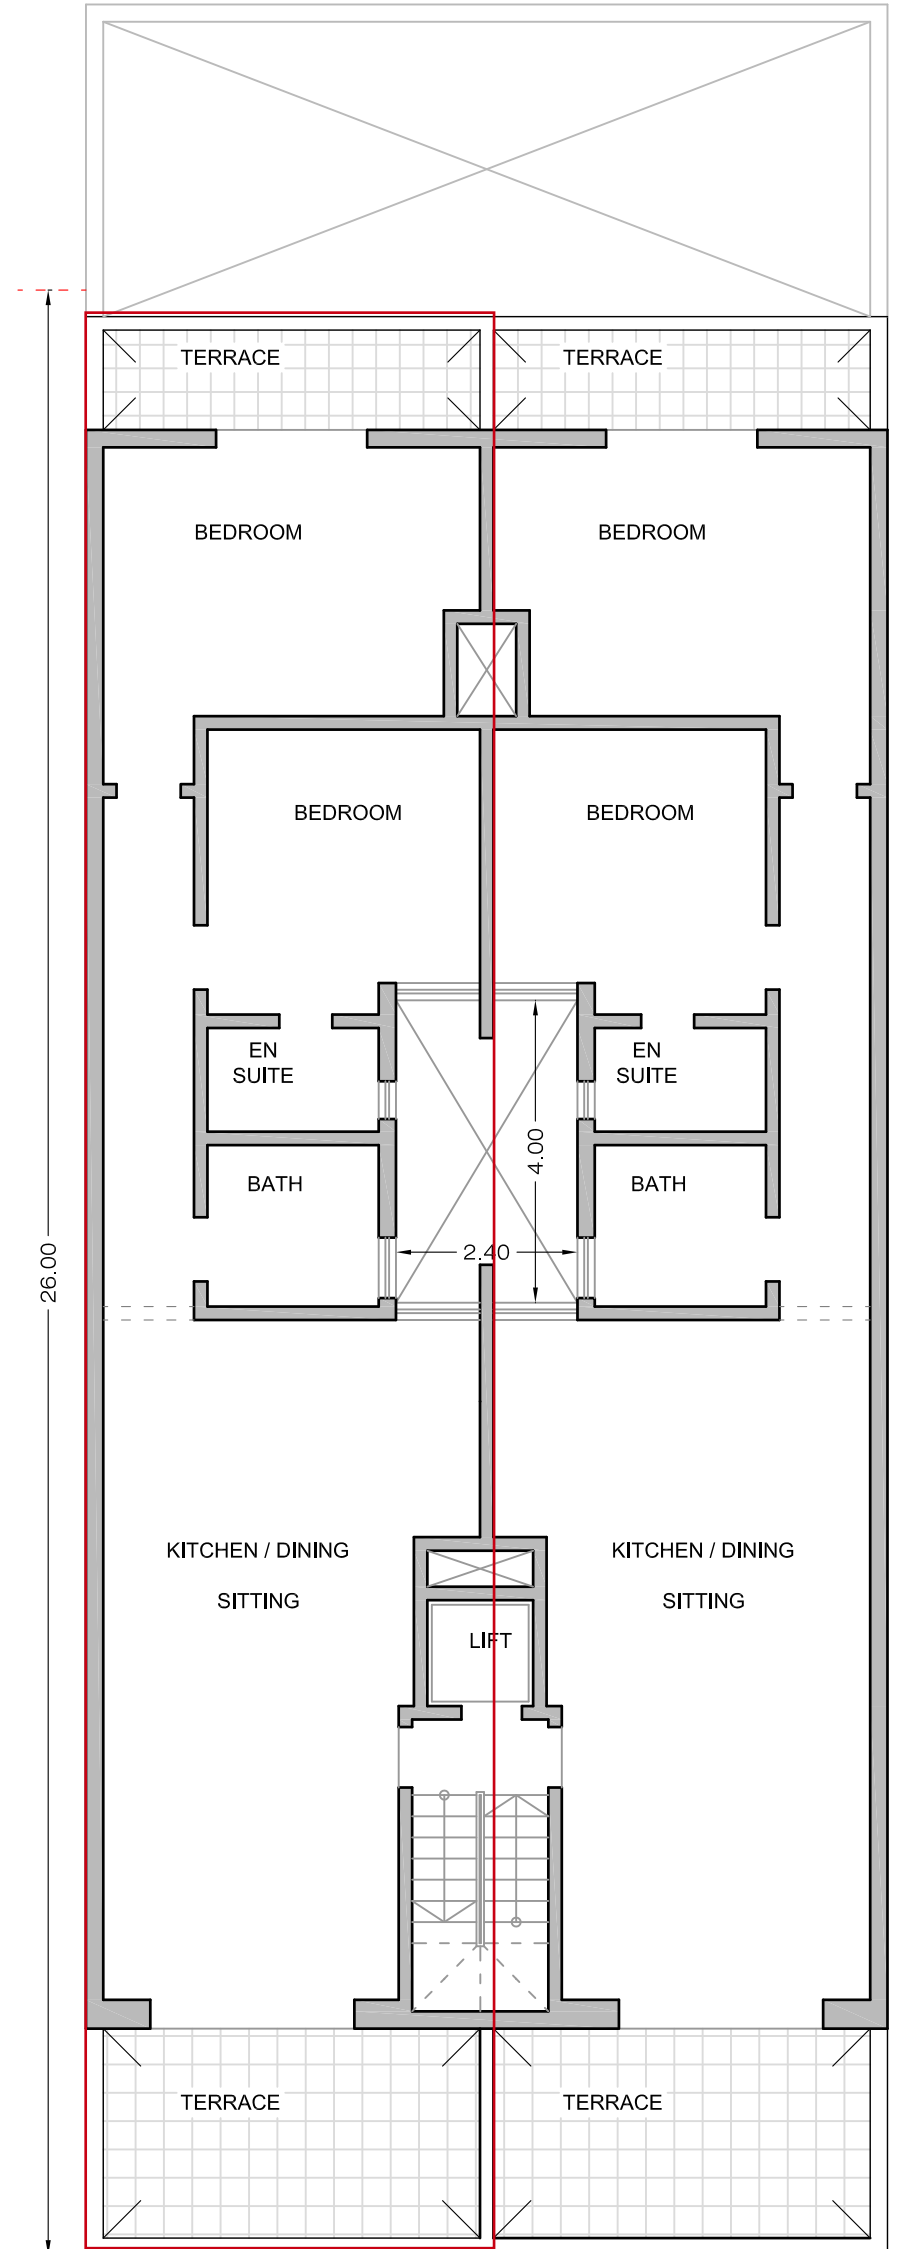

RECEDED FLOOR

Scale 1:100