




**Proposed Ground floor plan**  
Scale 1:100  
clean copy

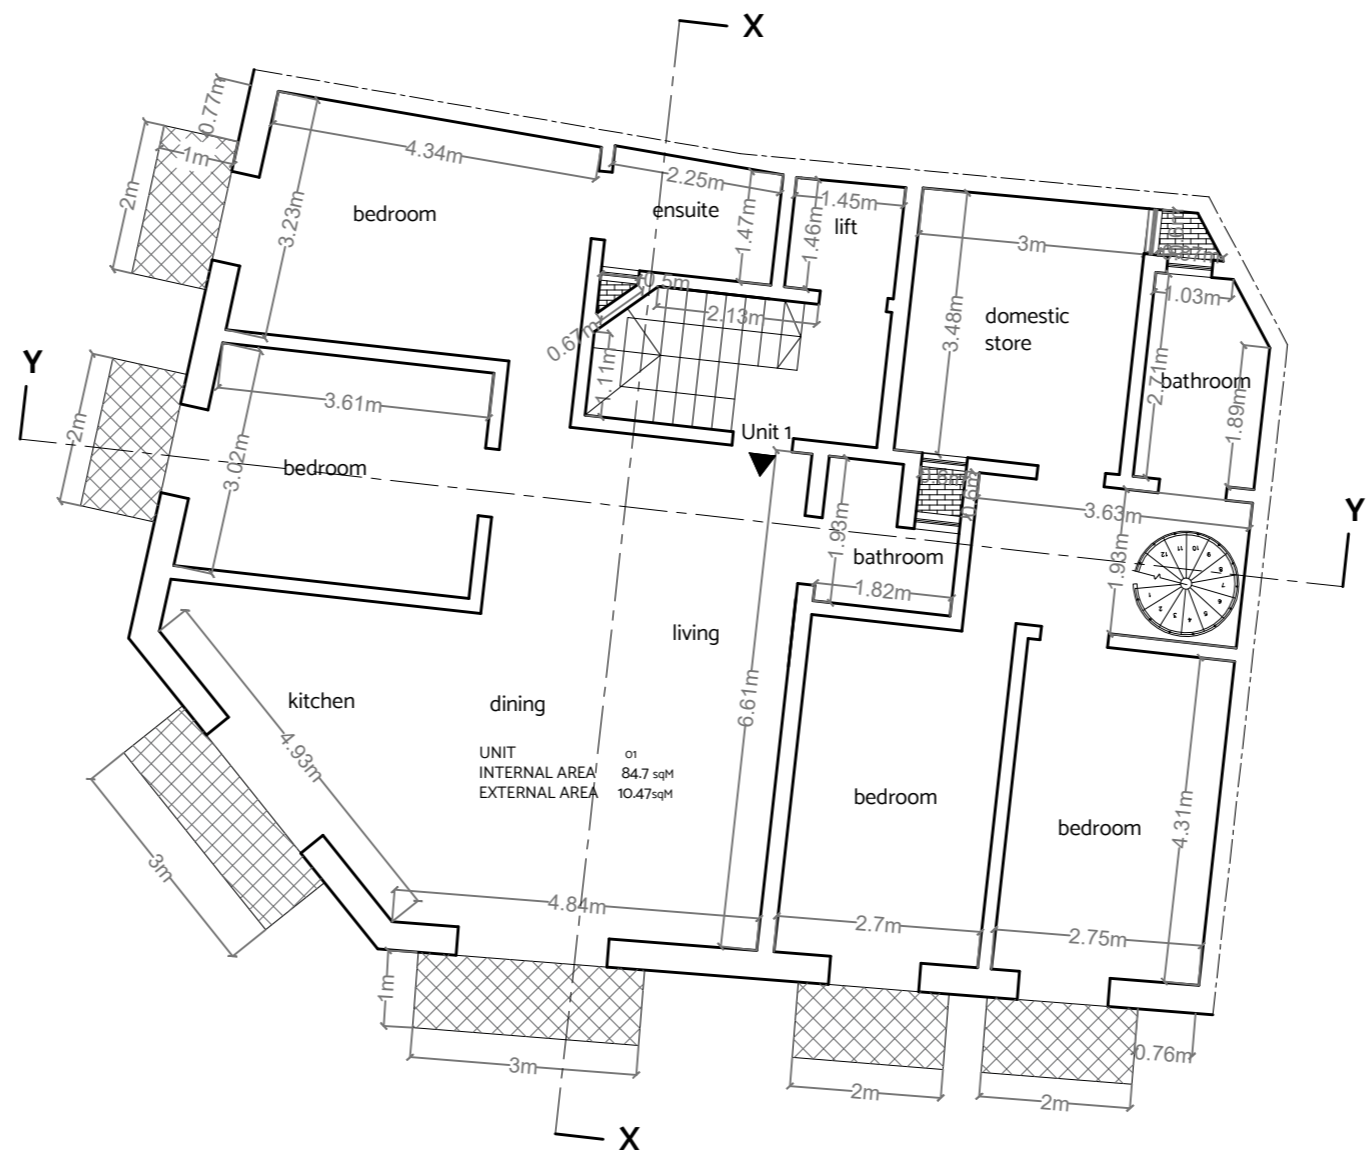


**Proposed First floor plan**  
Scale 1:100  
clean copy

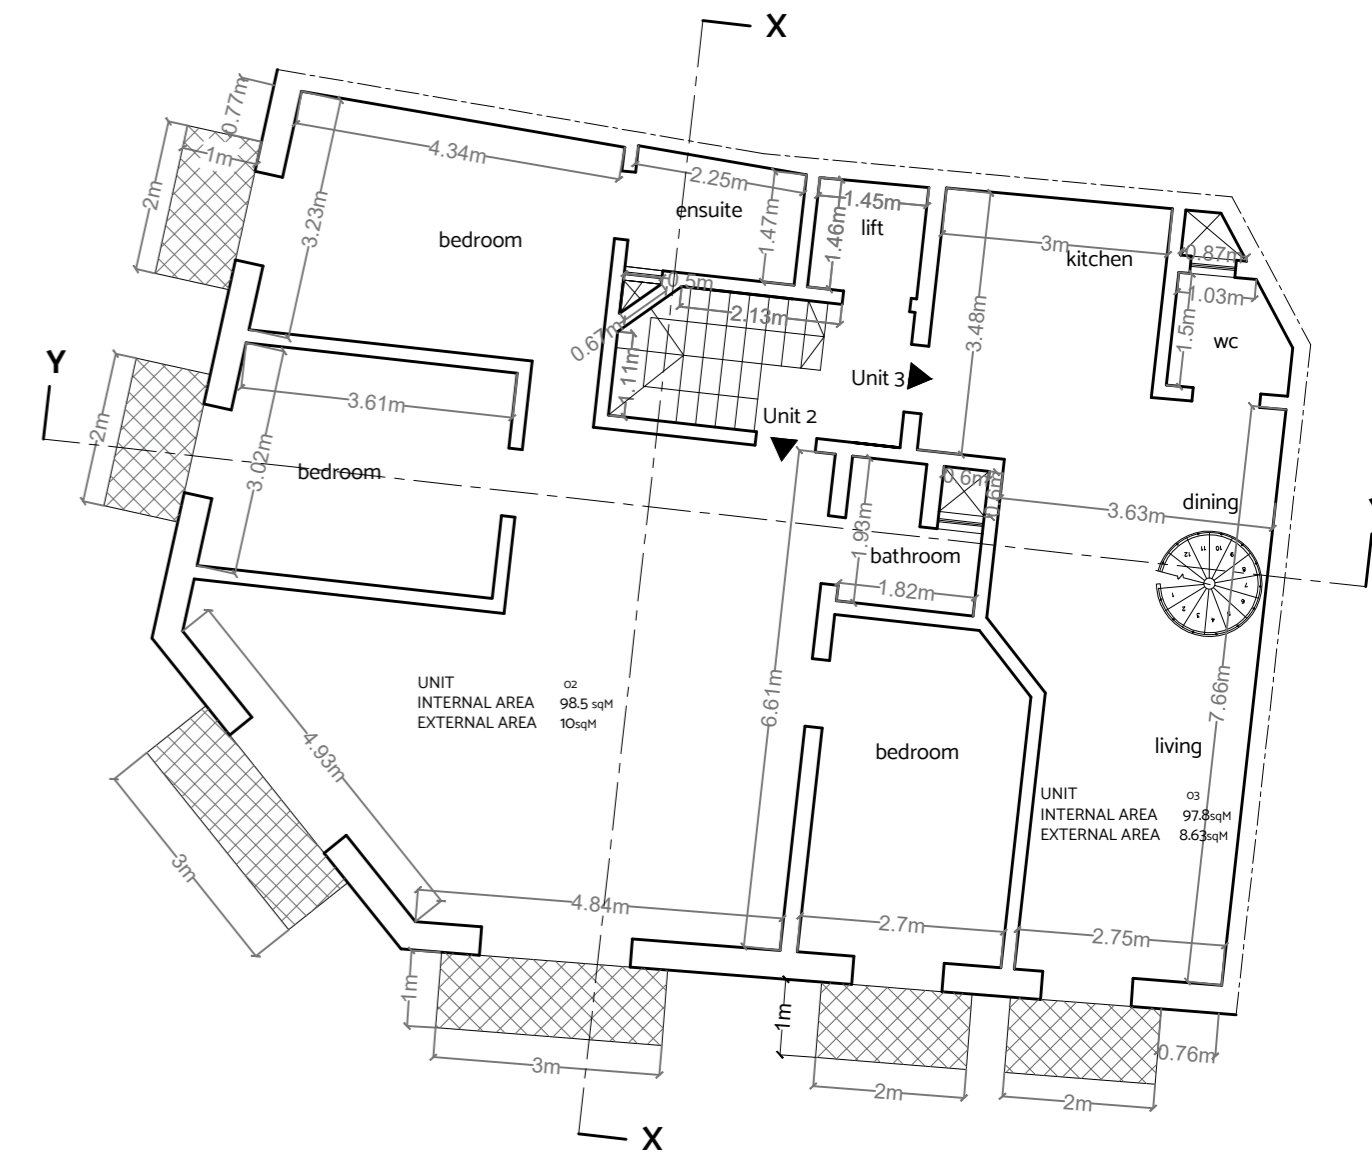


**Proposed second floor plan**  
Scale 1:100  
clean copy

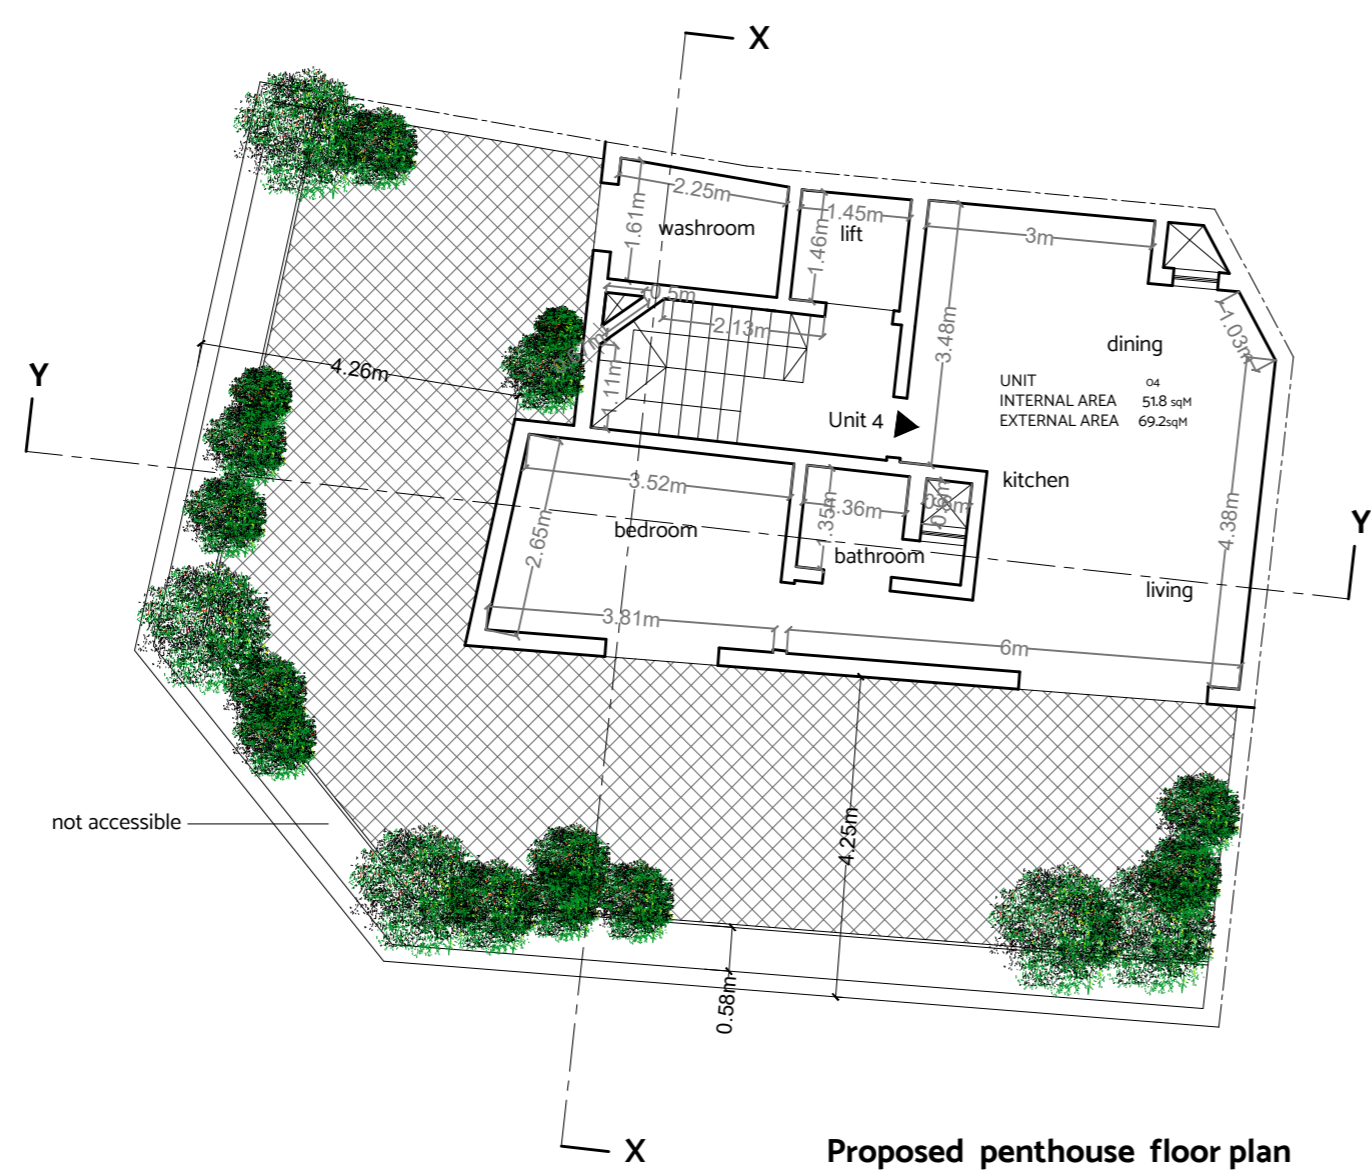

**Proposed penthouse floor plan**  
Scale 1:100  
clean copy

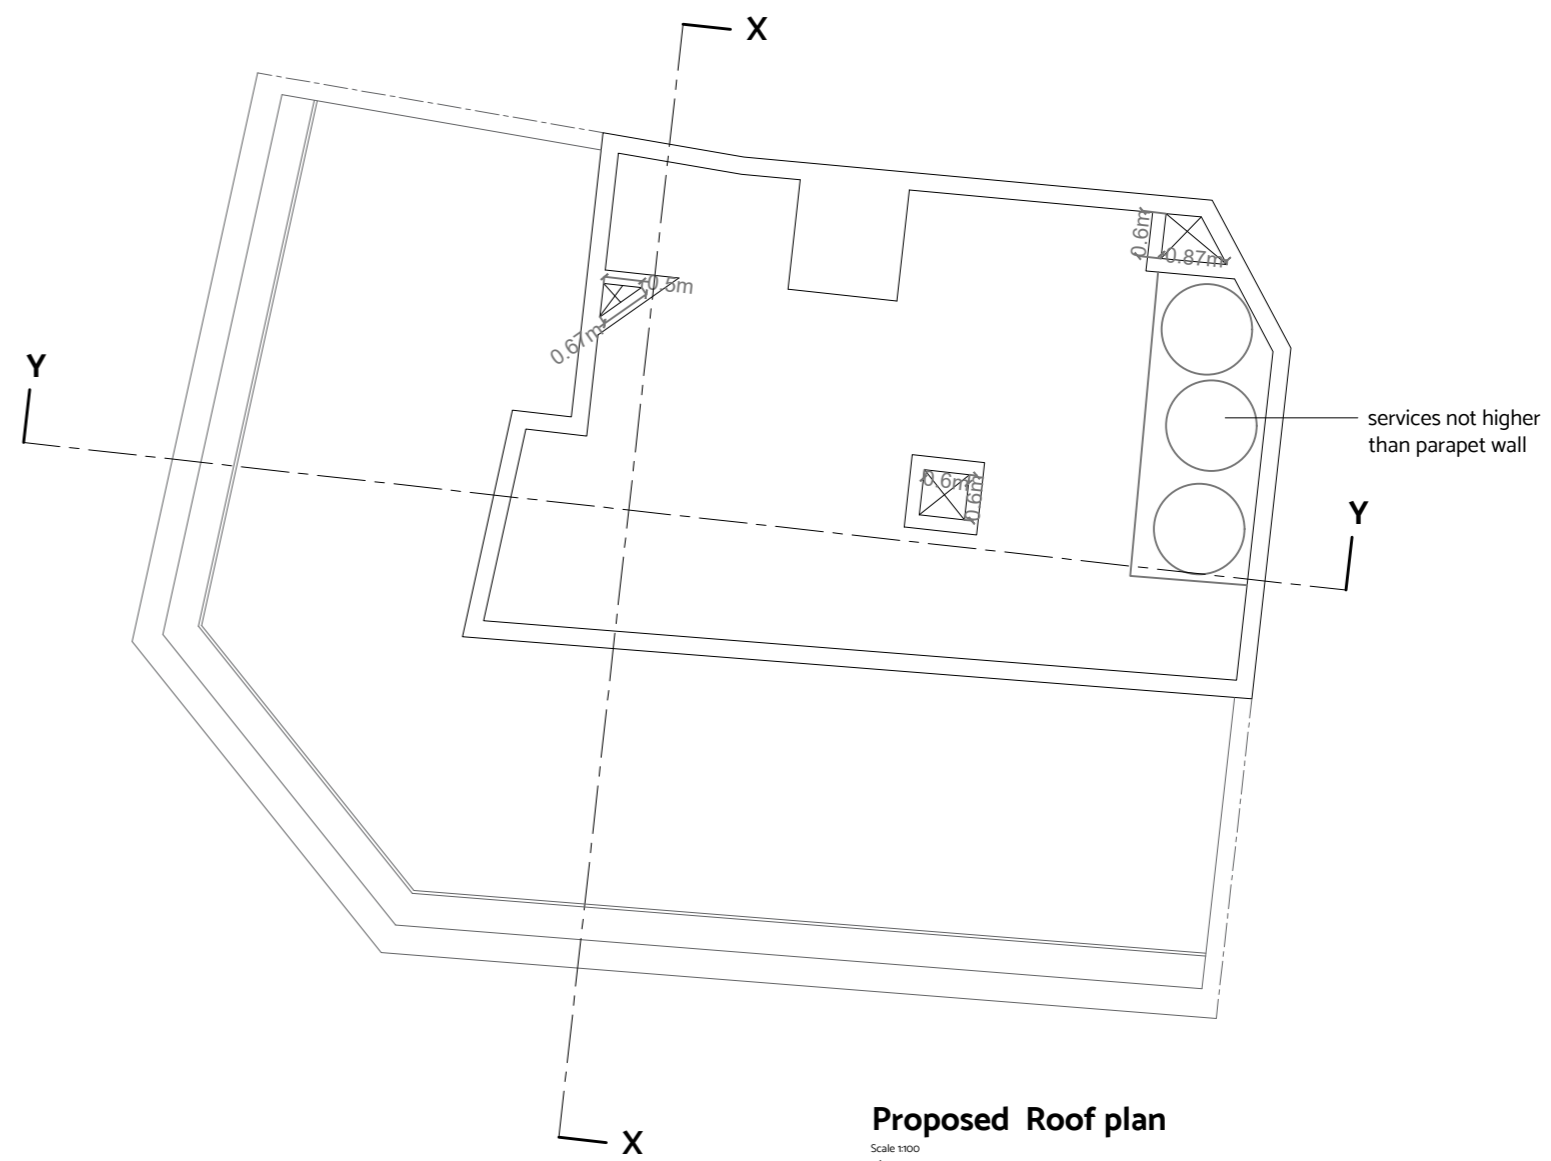


**Proposed Roof plan**  
Scale 1:100  
clean copy

 




- Franka Stone Unpainted
- Aluminum apertures Painted White
- Wrought iron railings Painted White

**Proposed Front Elevation**  
 Scale 1:100  
 clean copy

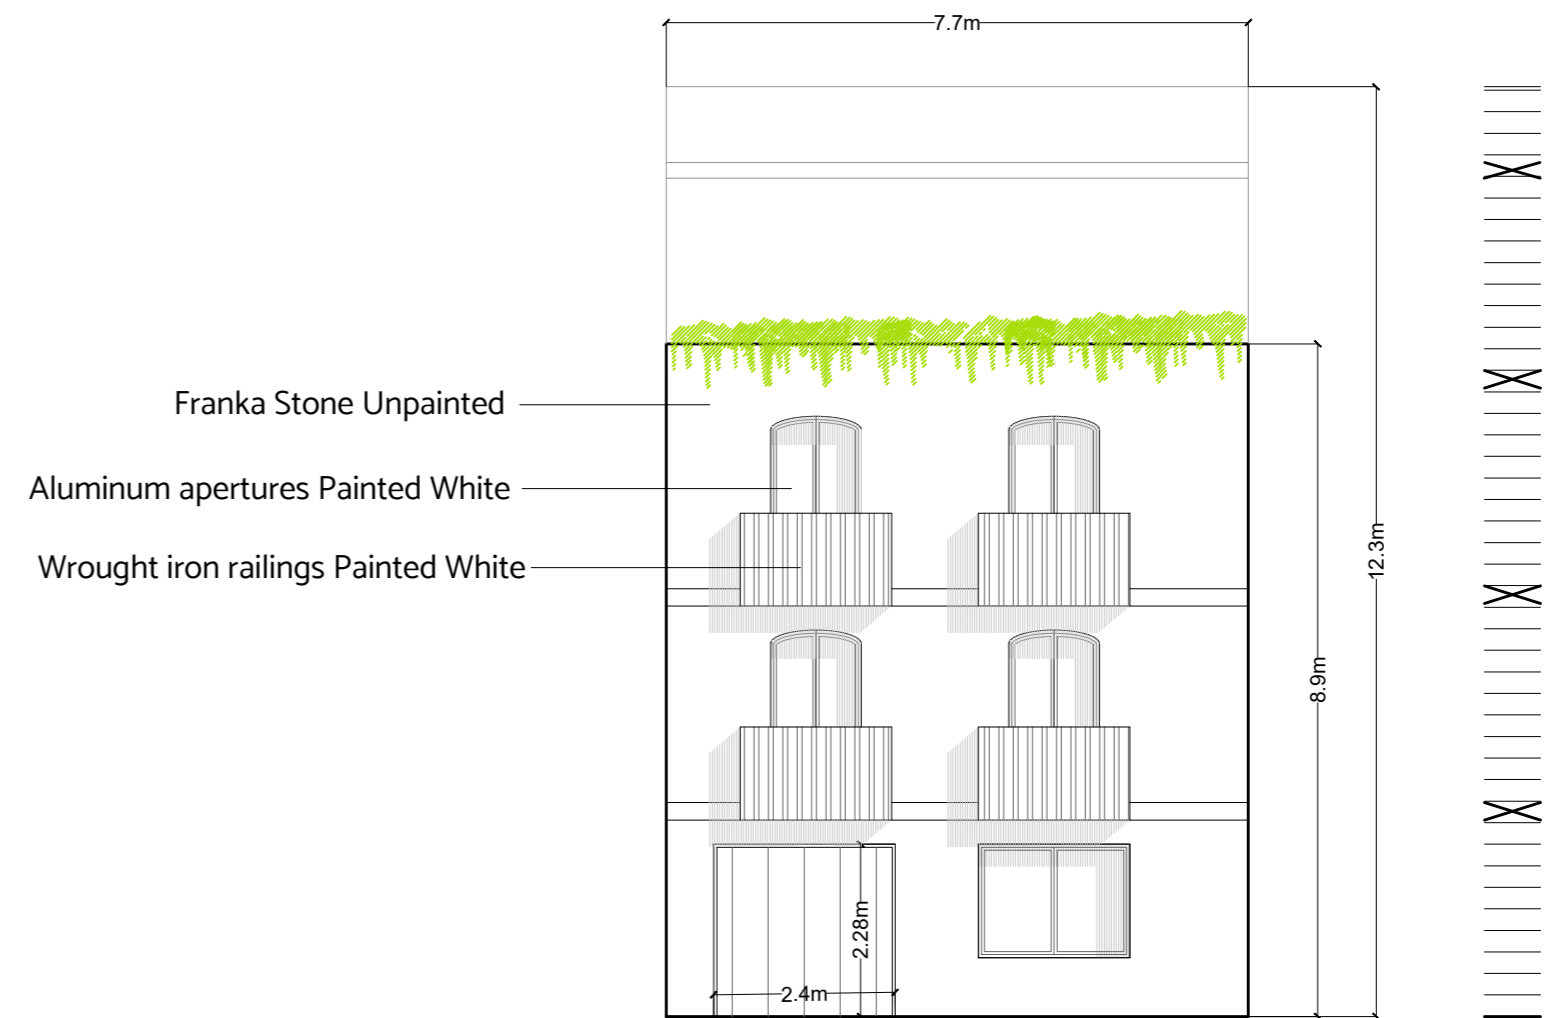


- Franka Stone Unpainted
- Aluminum apertures Painted White
- Wrought iron railings Painted White

**Proposed Side Elevation**  
 Scale 1:100  
 clean copy

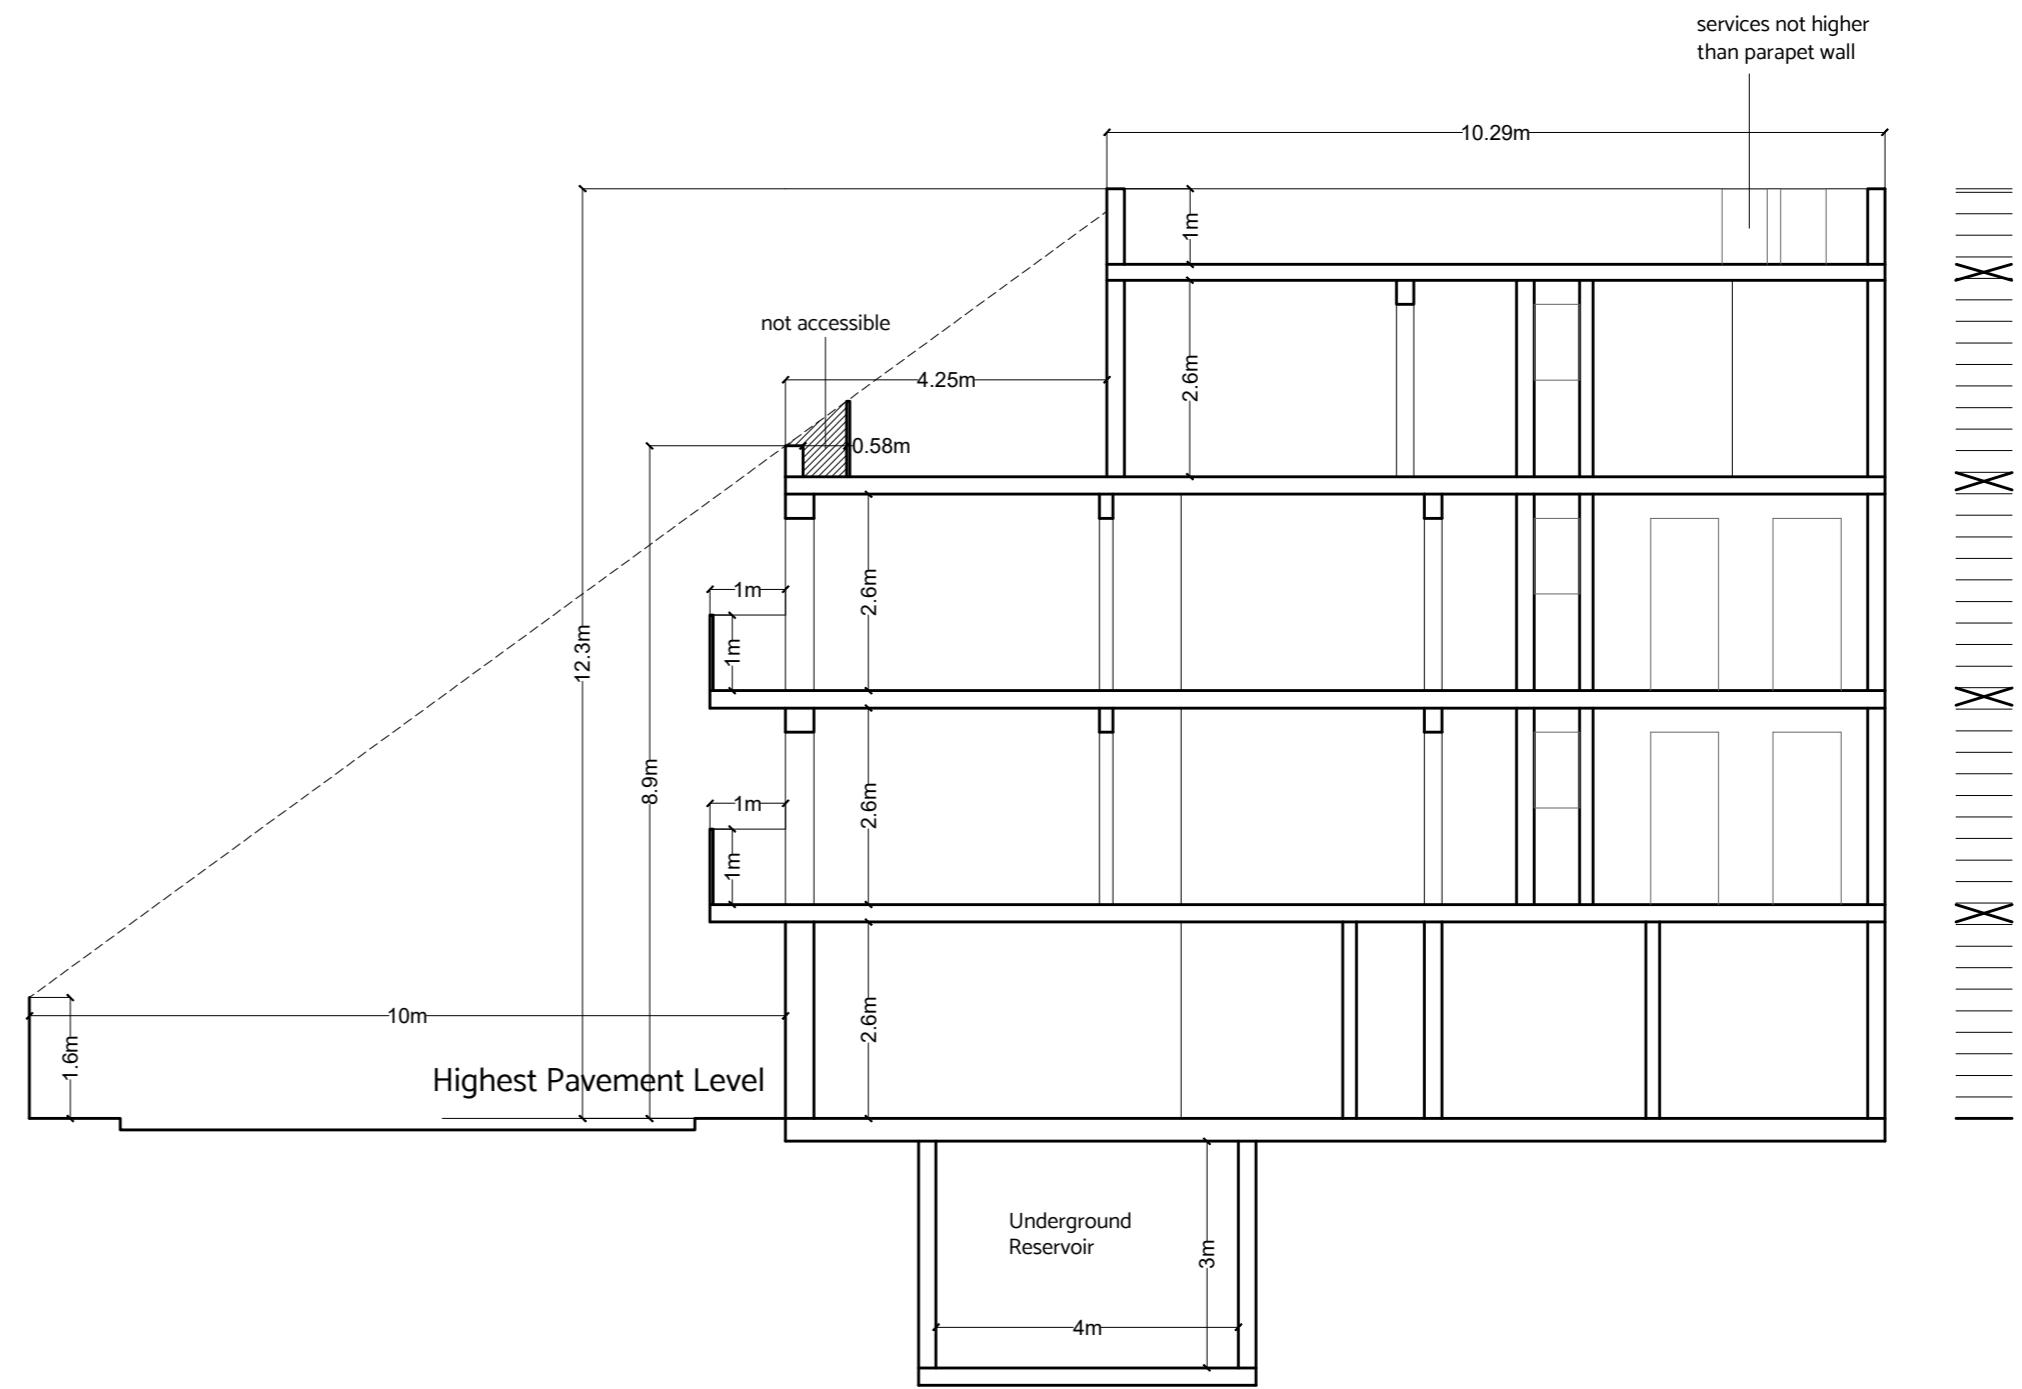

**Proposed Sectional view Y-Y**  
 Scale 1:100  
 clean copy

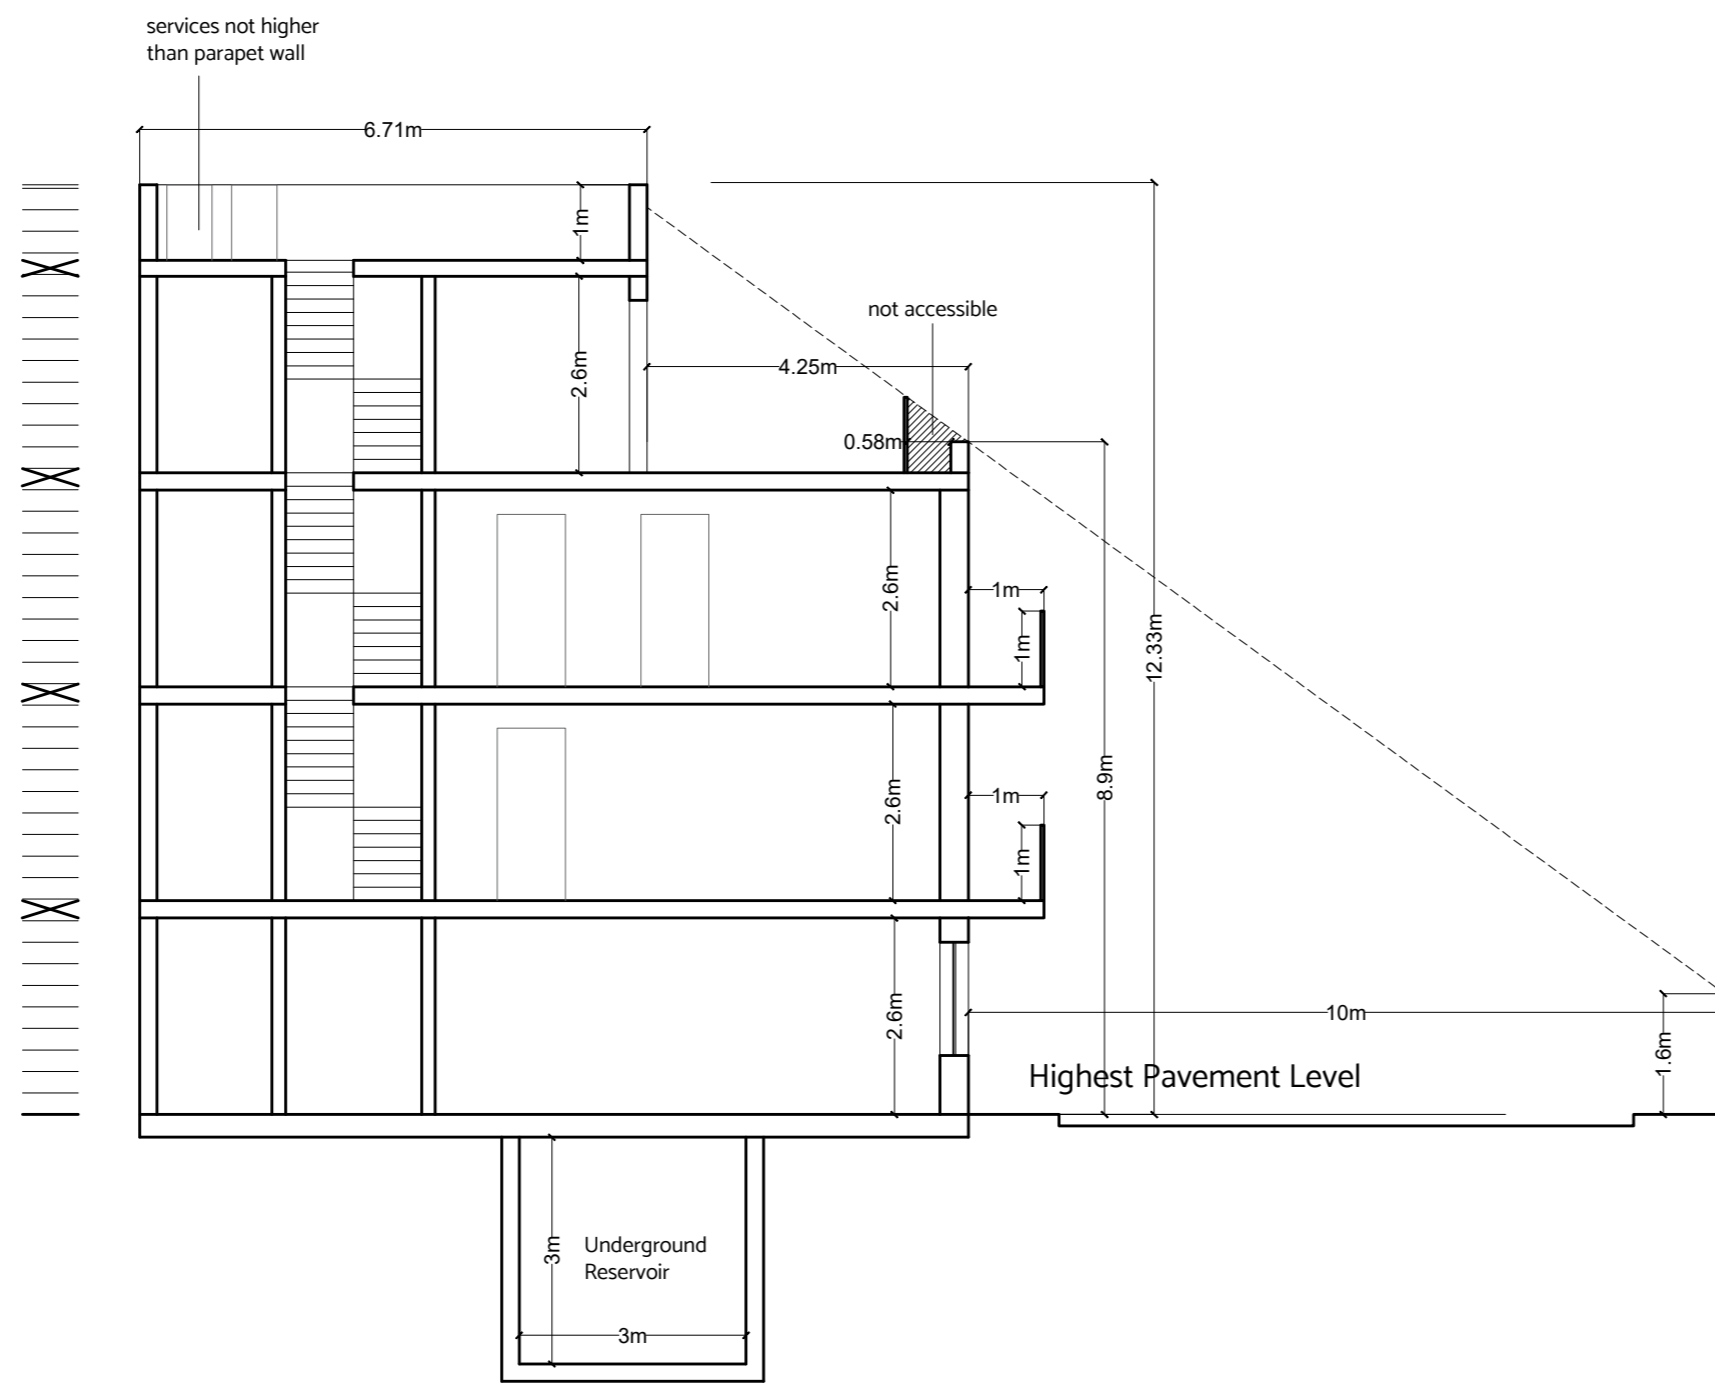

**Proposed Sectional view X-X**  
 Scale 1:100  
 clean copy

