





# FRONT ELEVATION

SCALE 1:100


- MATERIALS:**
- WR: White Render
  - MGR: Medium Grey Render
  - TC: Travertine Cladding
  - WAA: White Aluminum Apertures
  - WWIR: White Wrought Iron Railing
  - TMD: Timber Main Door
  - PUOD: Polyurethane Up and Over Door



SCALE 1:100  
0 1 2 3 4 5 6 7 8 9 10  
METRES

 

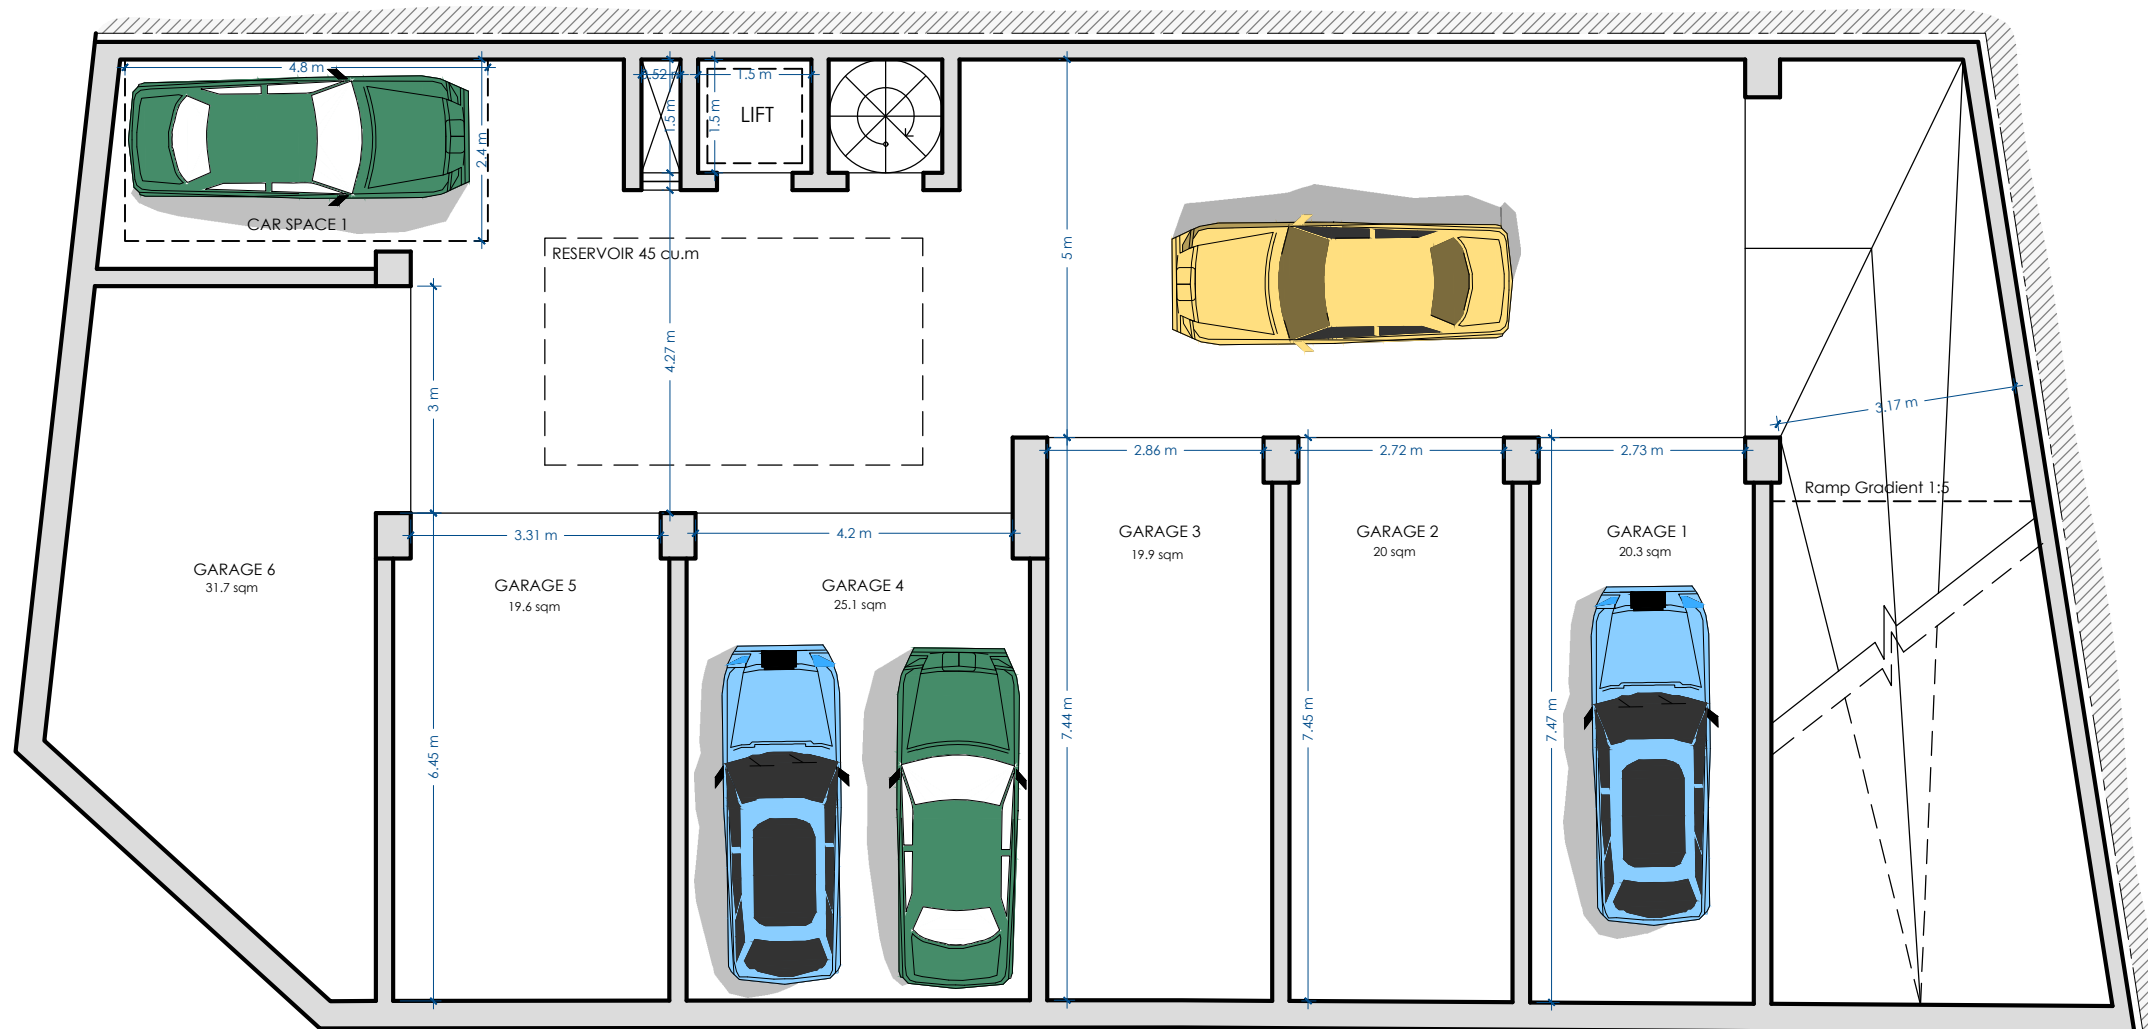

**LOWER BASEMENT**  
SCALE 1:100

 


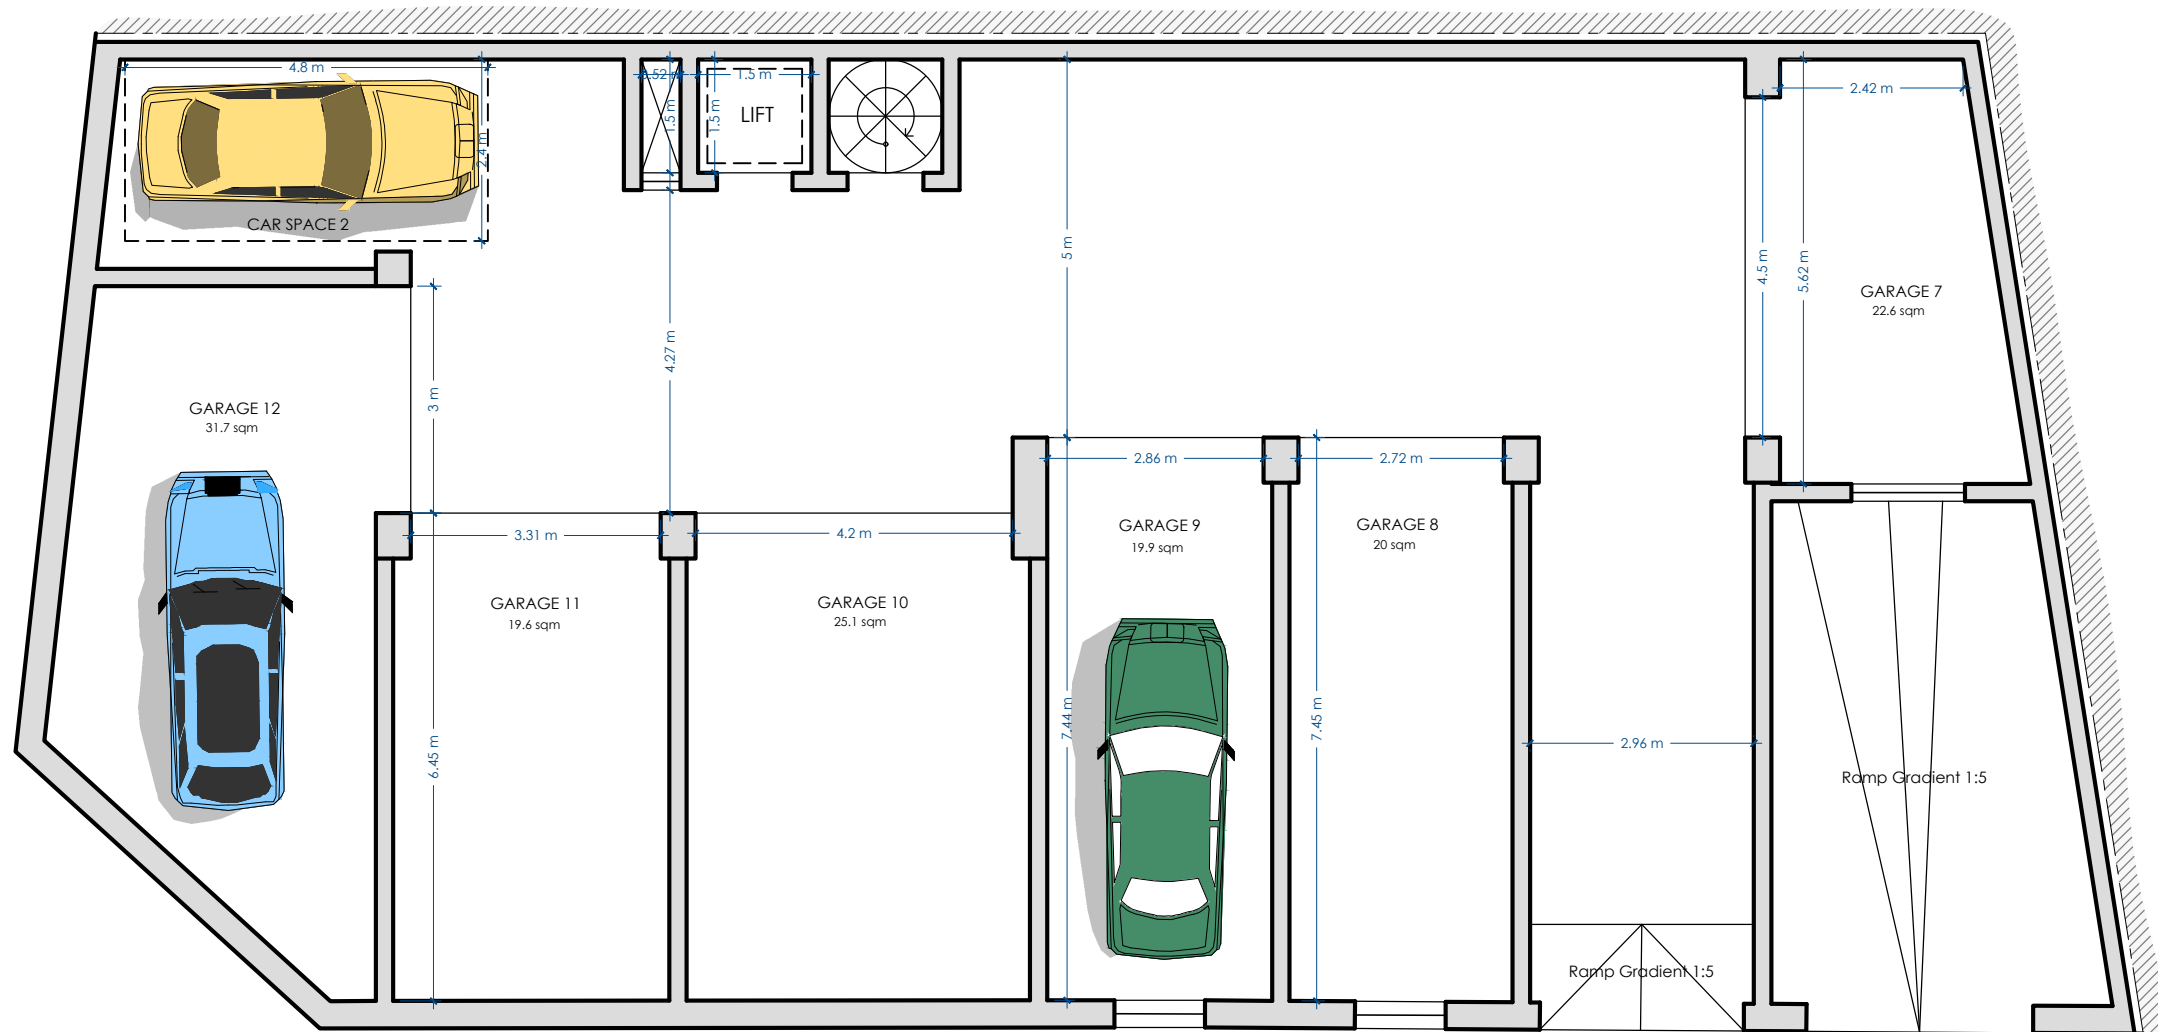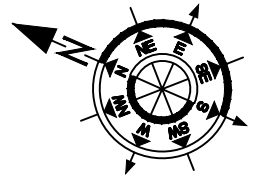

## *UPPER BASEMENT*

SCALE 1:100





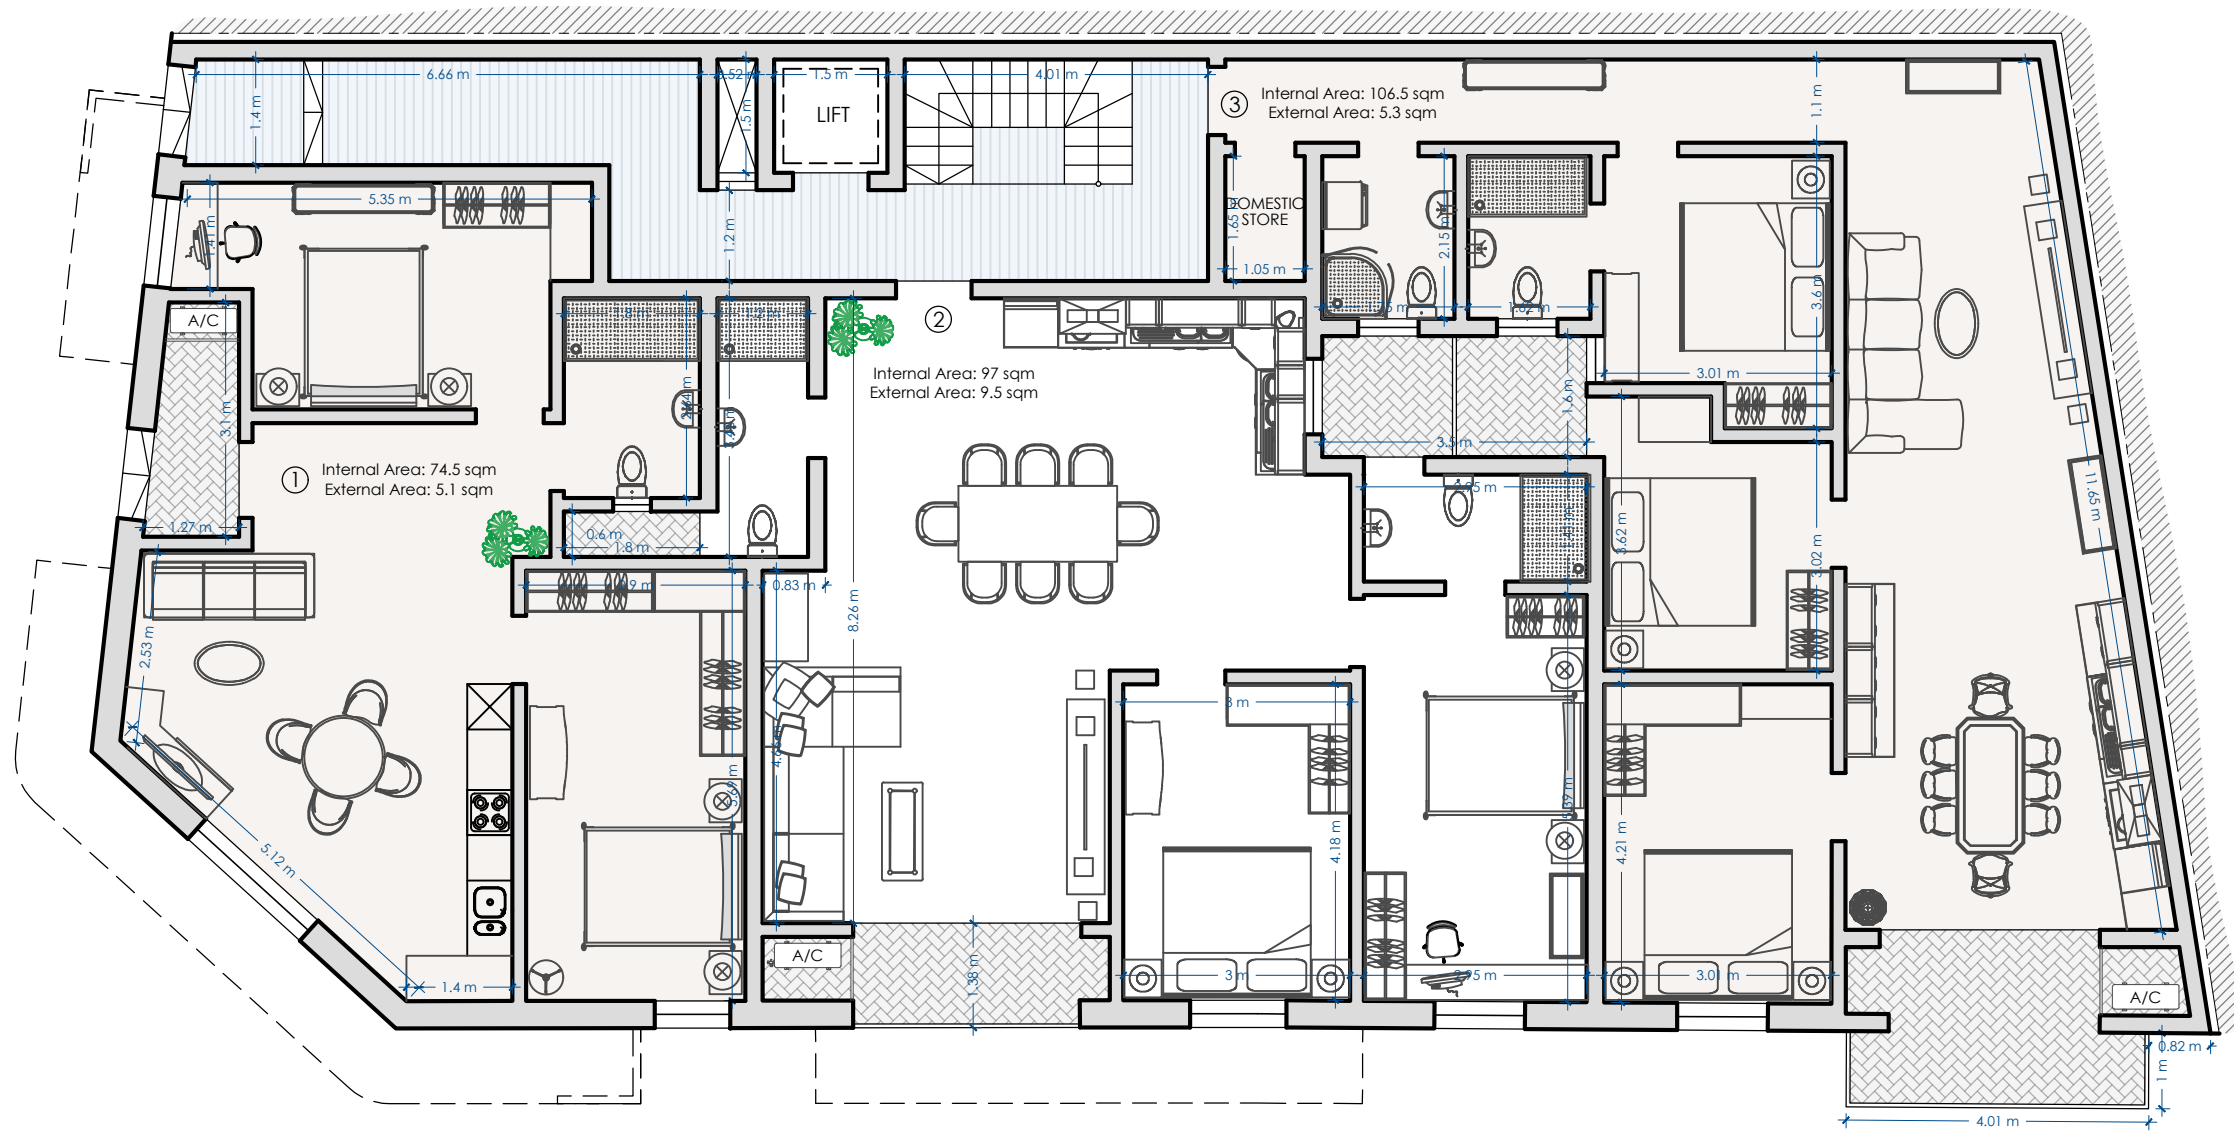

# GROUND FLOOR

SCALE 1:100




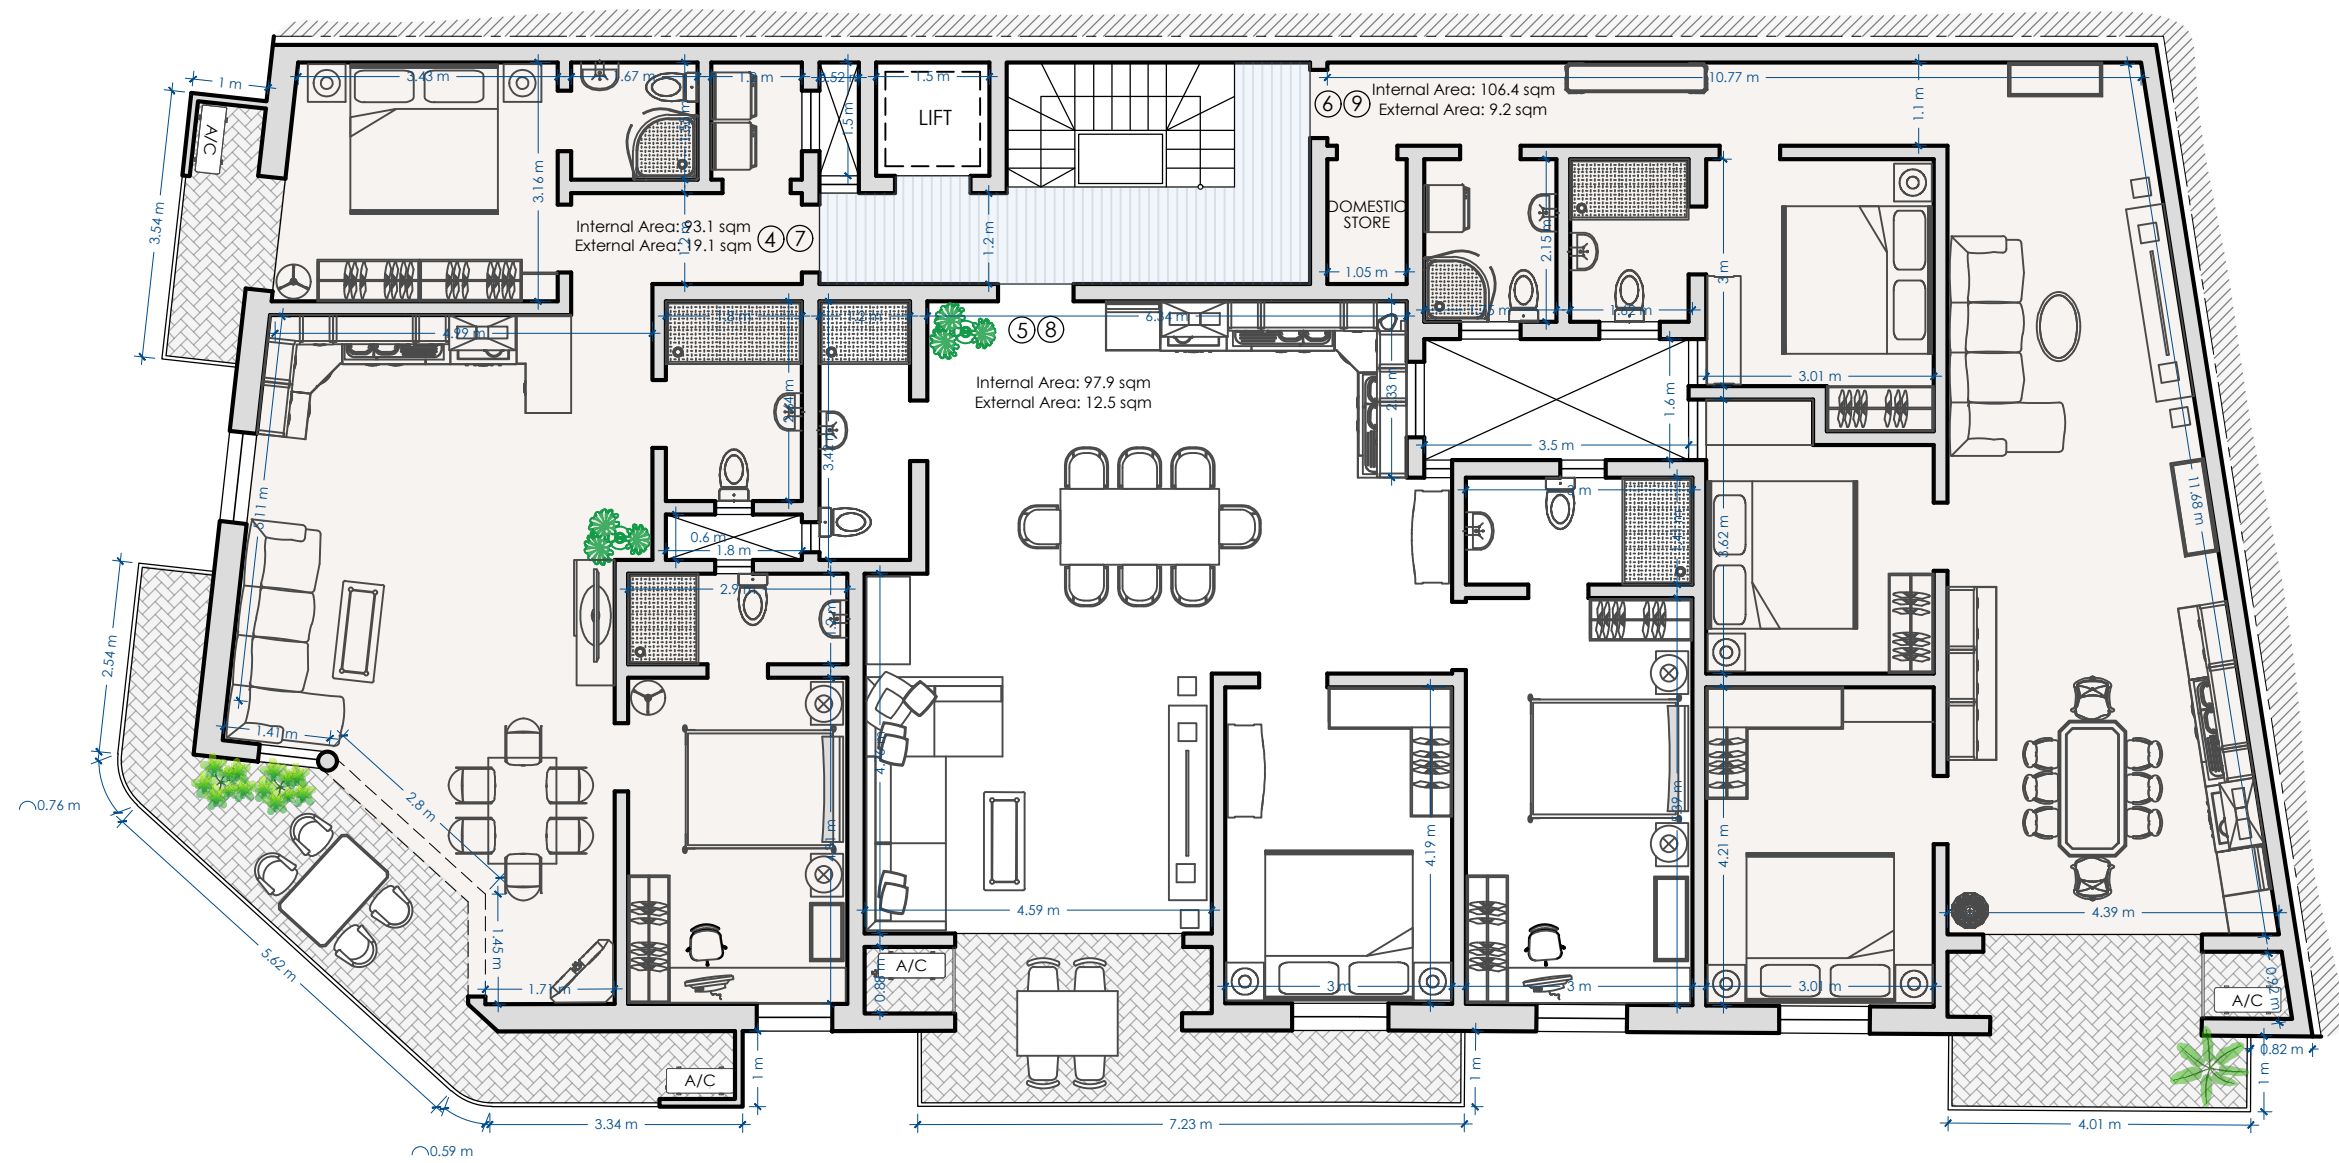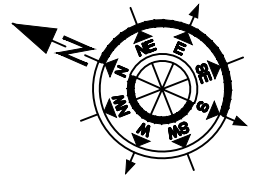

# FIRST & SECOND FLOOR

SCALE 1:100




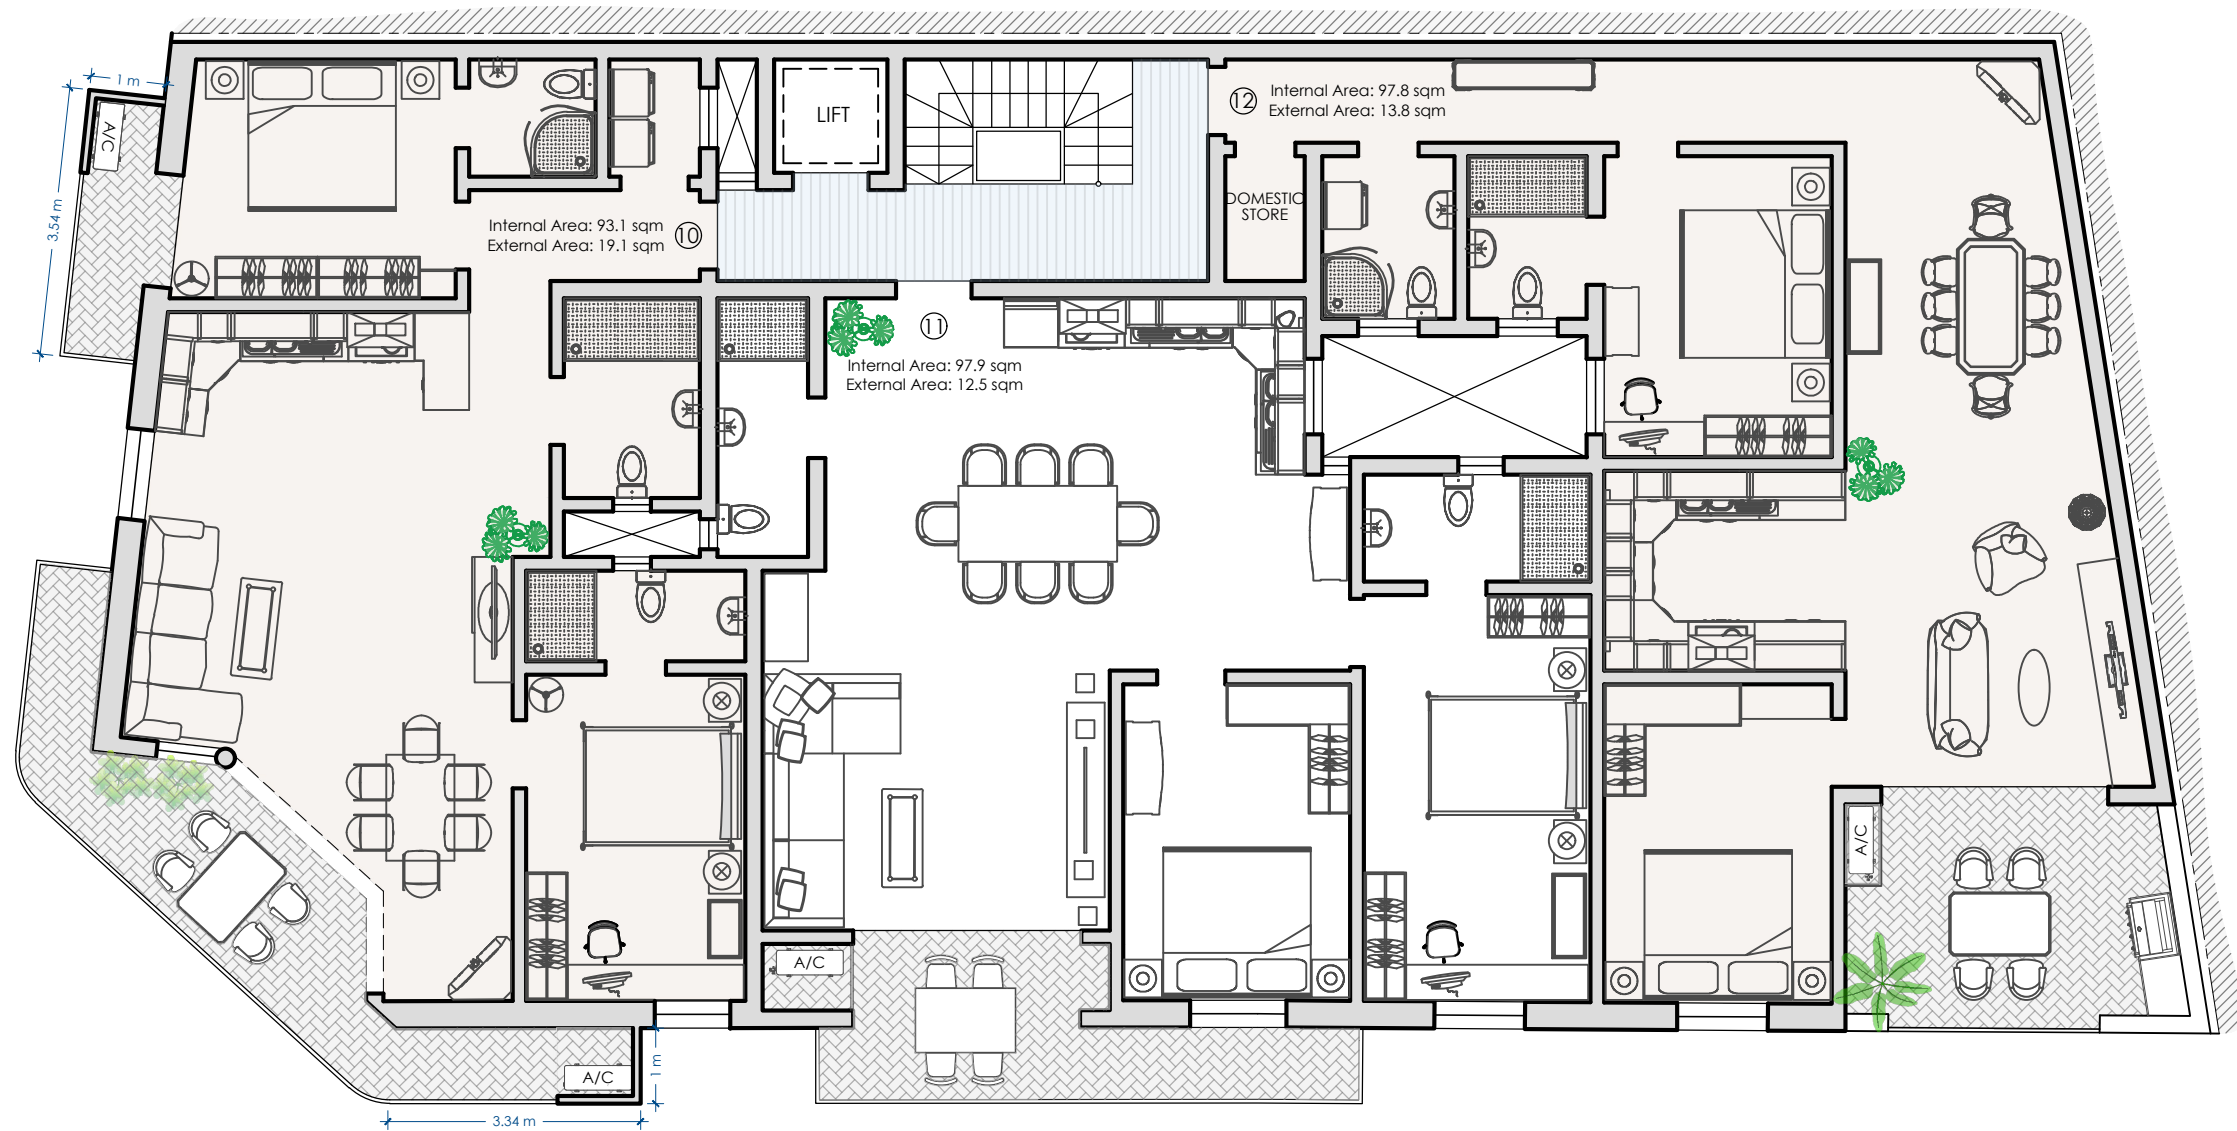


# THIRD FLOOR



SCALE 1:100



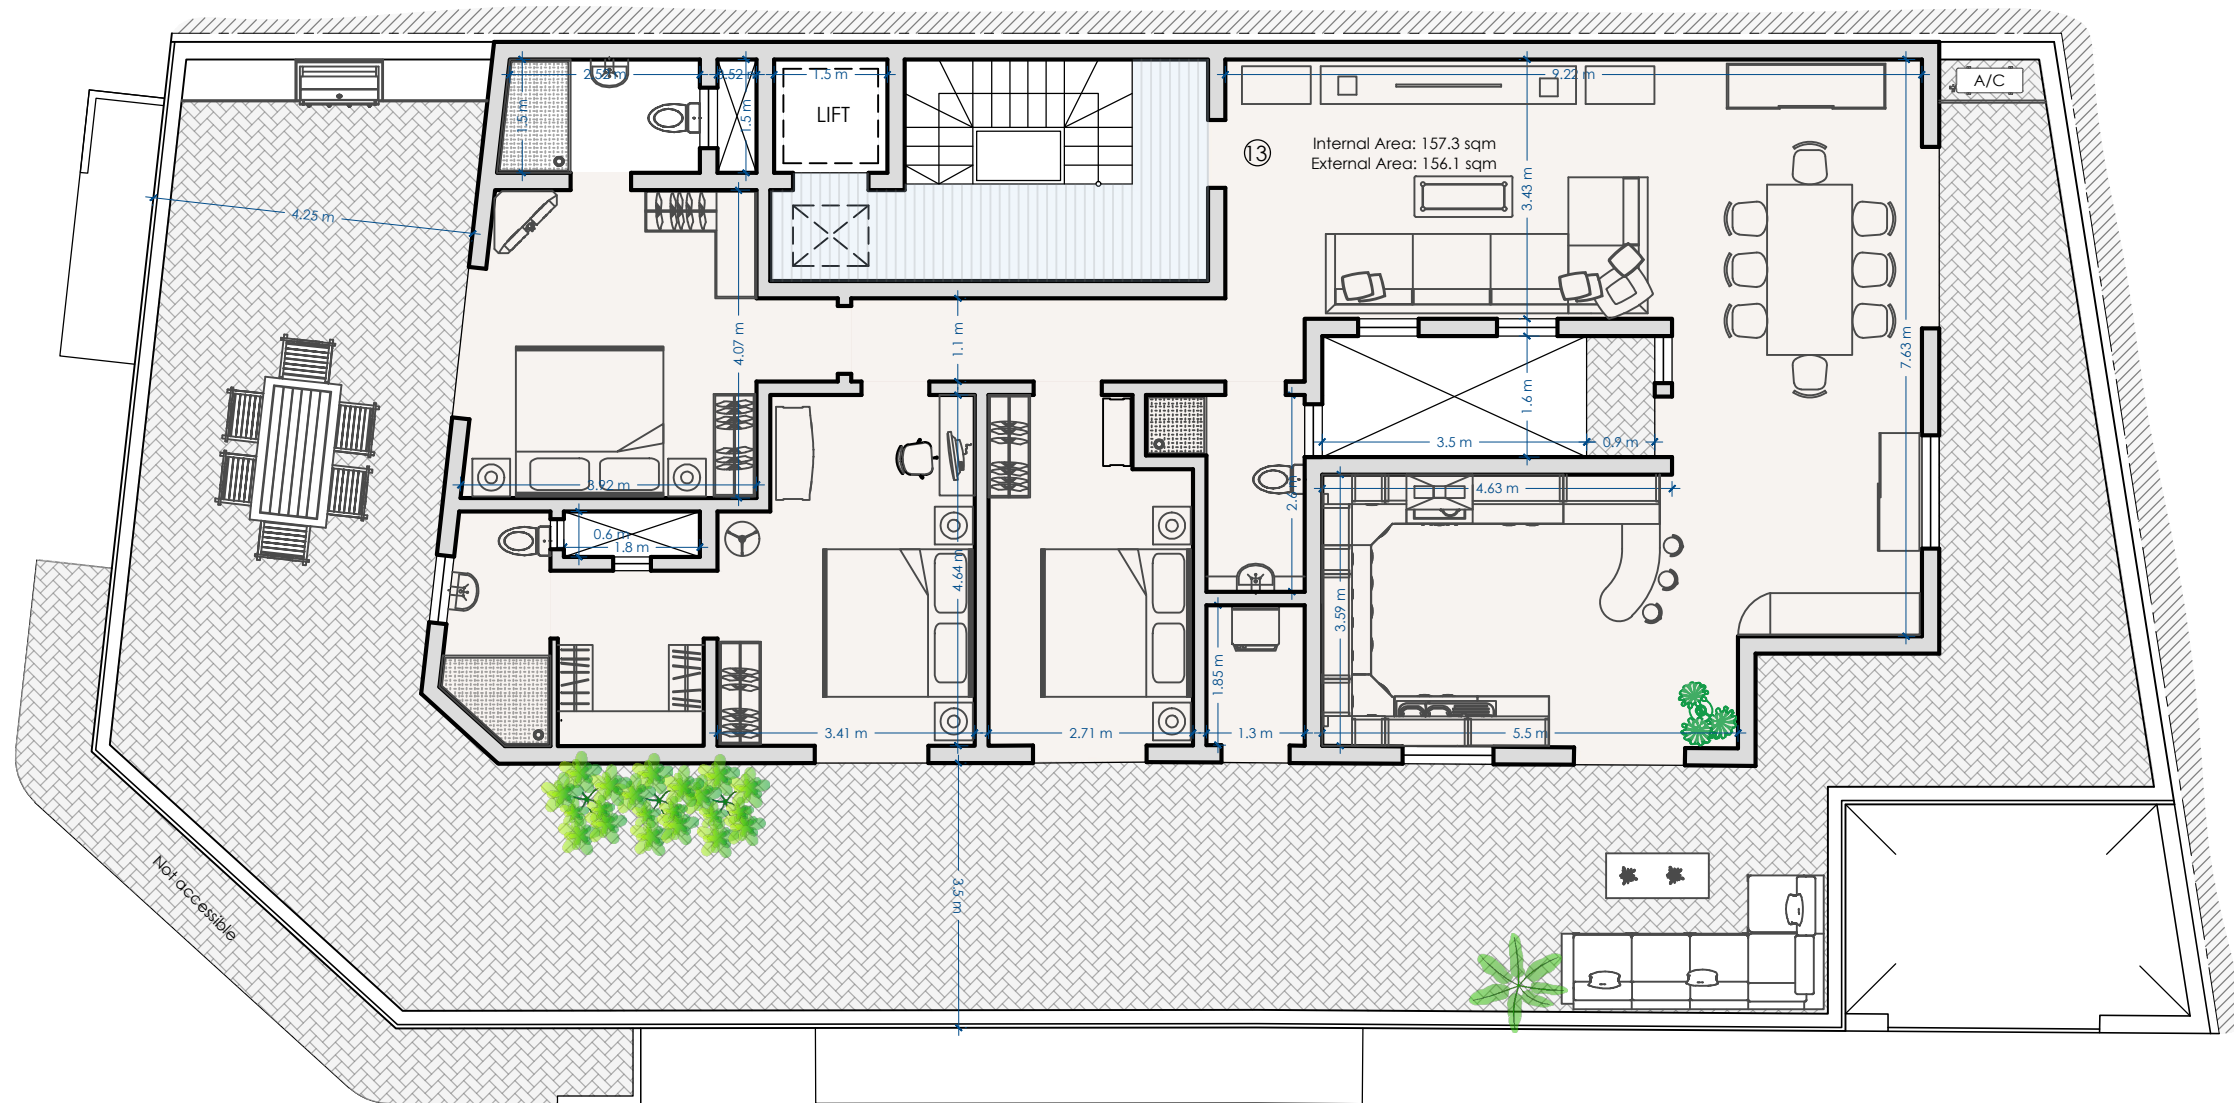

**RECEDED FLOOR**  
SCALE 1:100

 

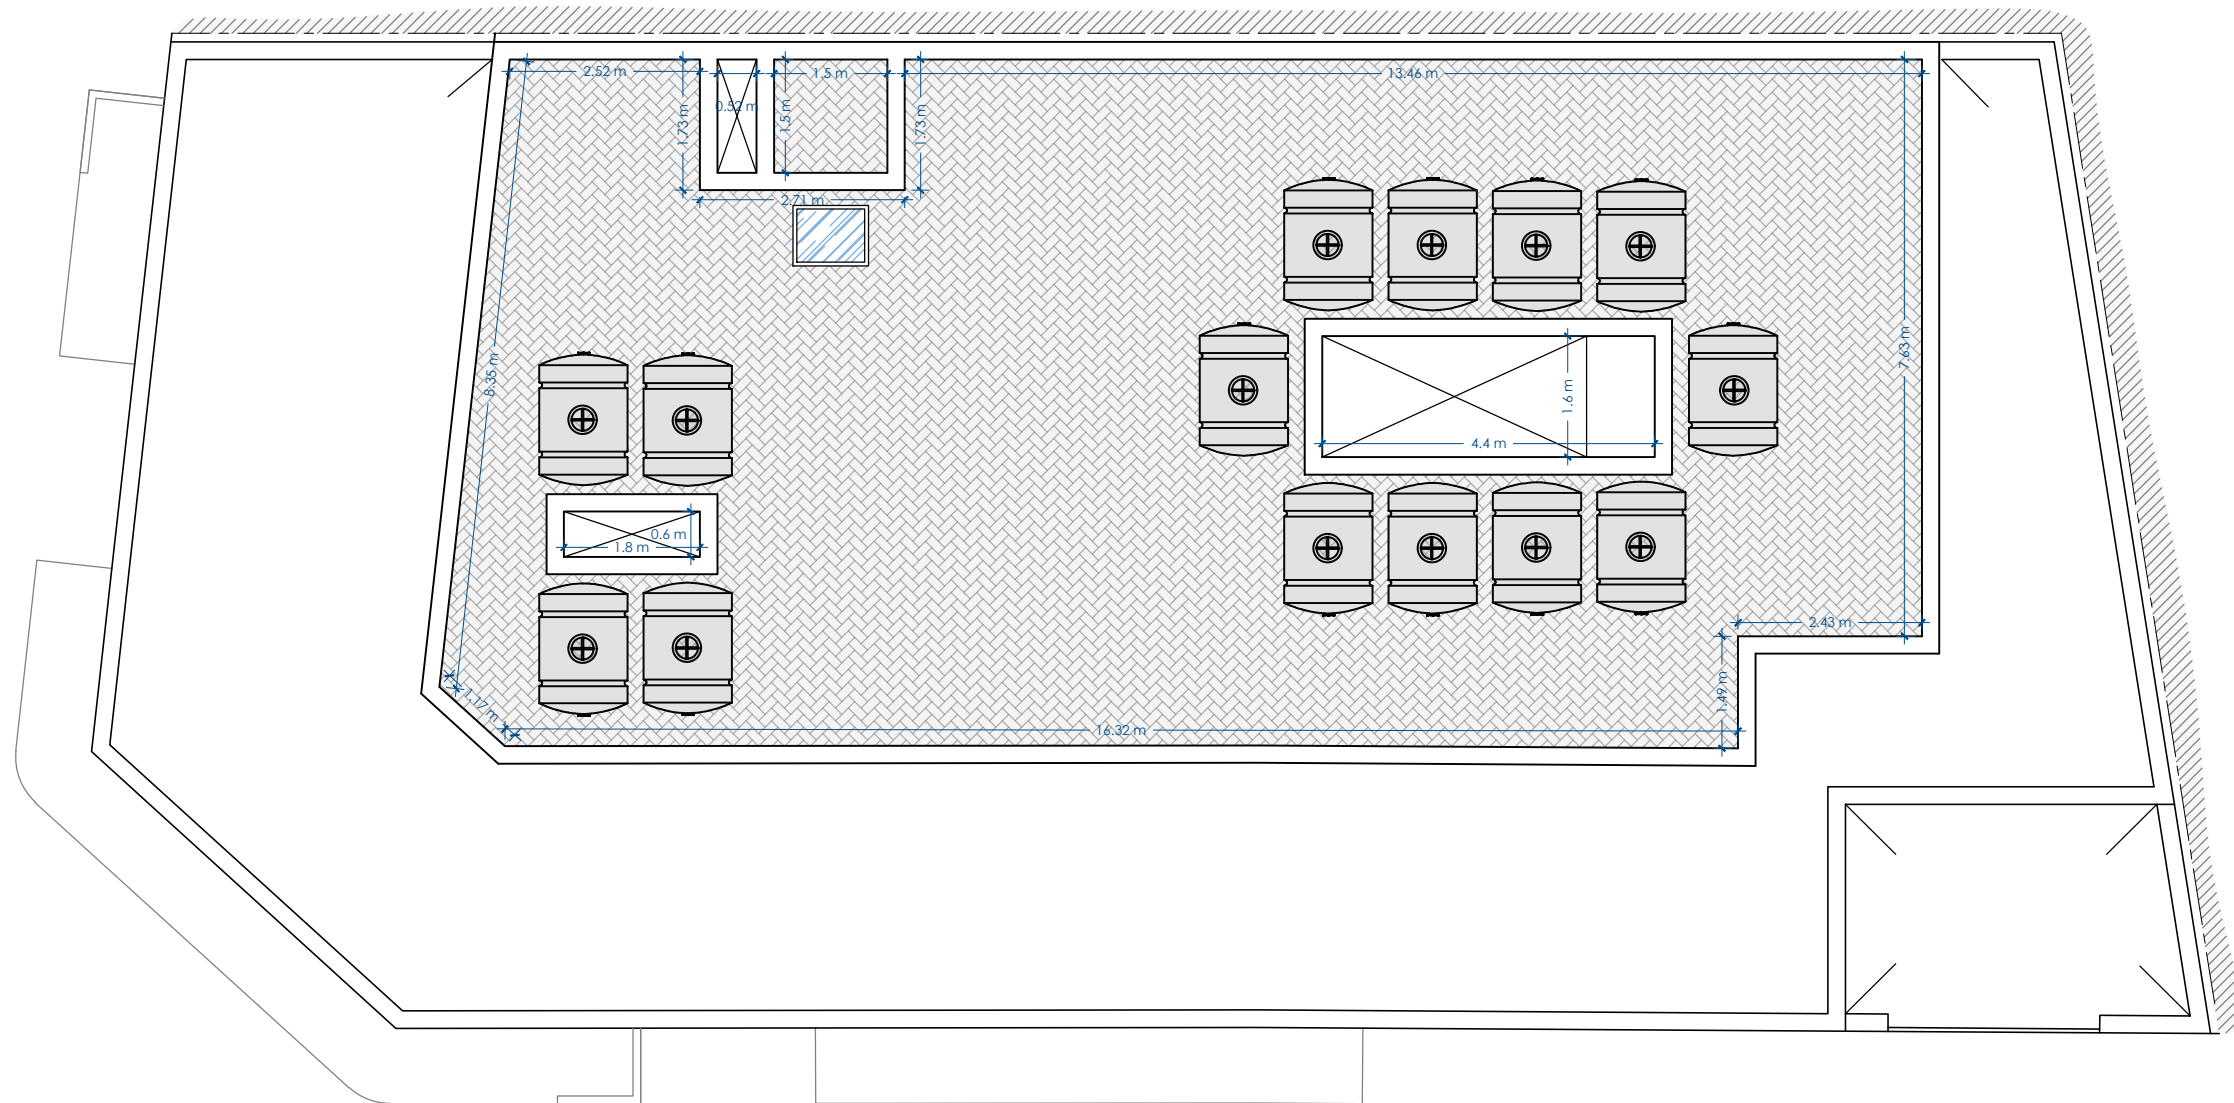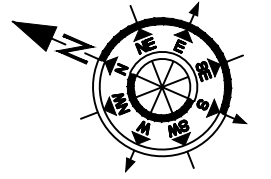

# ROOF FLOOR

SCALE 1:100

