



Metric scale 1:50


 


Metric scale 1:100


FRONT ELEVATION 1:100
Unpainted Franka Stone Facade
--- Apertures

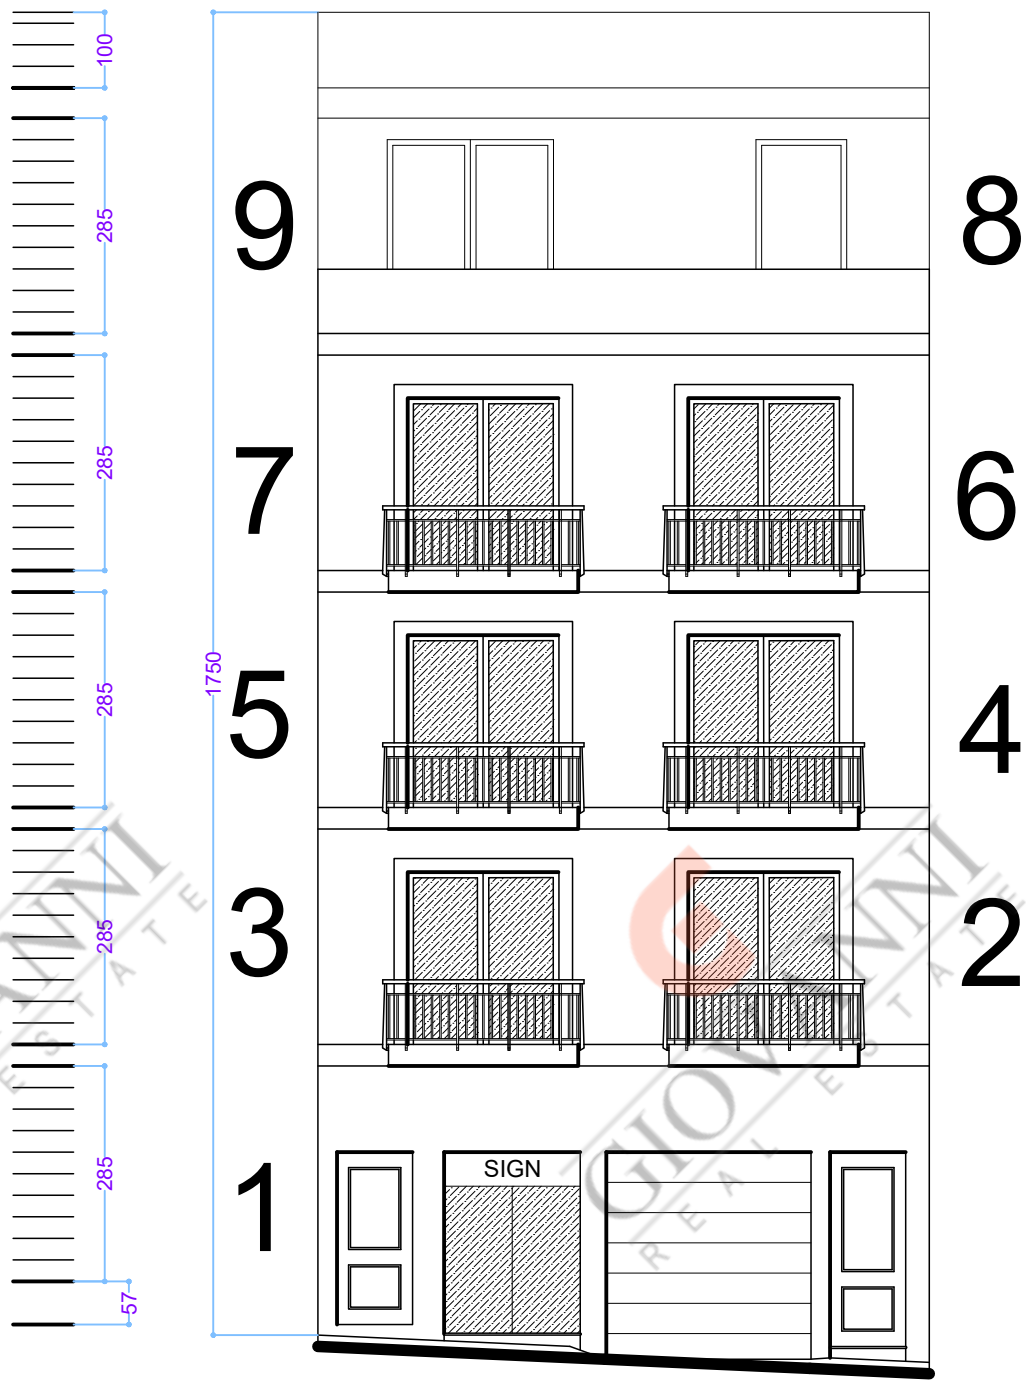


Metric scale 1:50

  


Metric scale 1:100

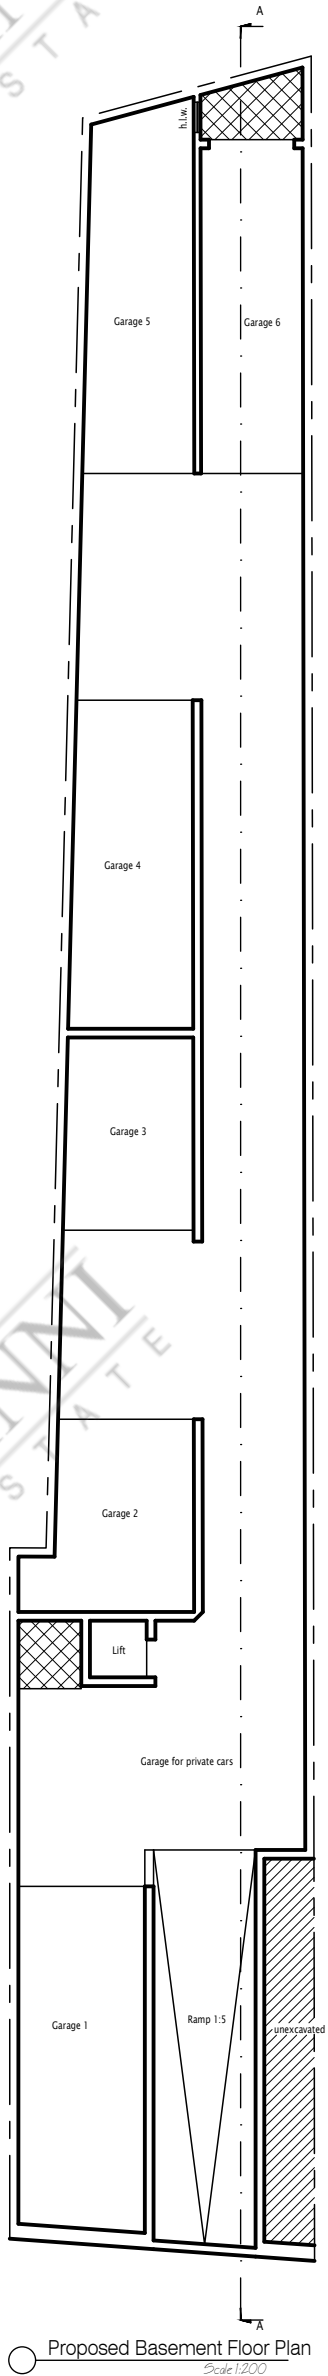

Proposed Basement Floor Plan
Scale 1:200

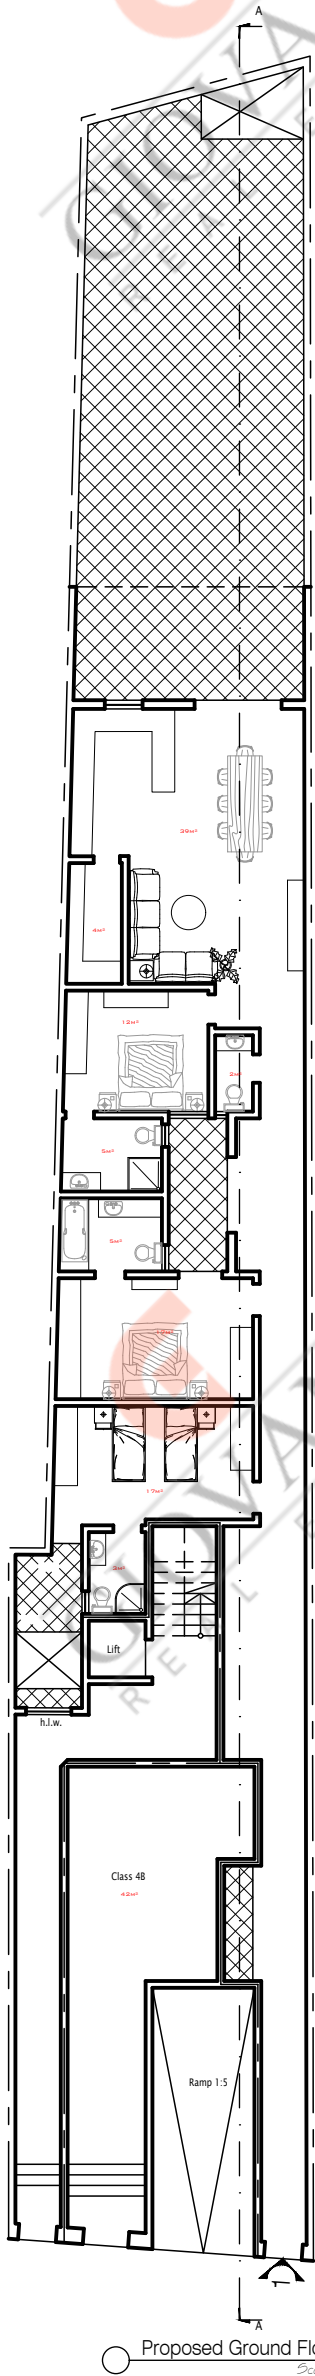



Proposed Ground Floor Plan
Scale 1:200

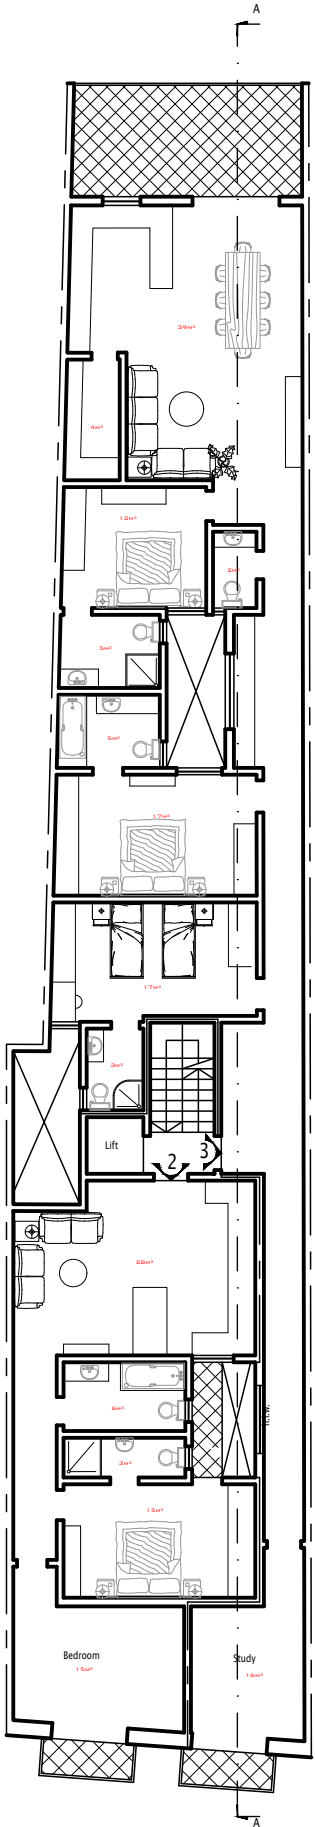




Proposed 1st Floor Plan
Scale 1:200

<i>aprt no.</i>	<i>number of bedrooms</i>	<i>Interior Area</i>	<i>Exterior Area</i>
1	3	183M ²	96M ²
2,4,6	2	87M ²	3M ²
3,5,7	3	184M ²	20M ²

Metric scale 1:50

  

Metric scale 1:100

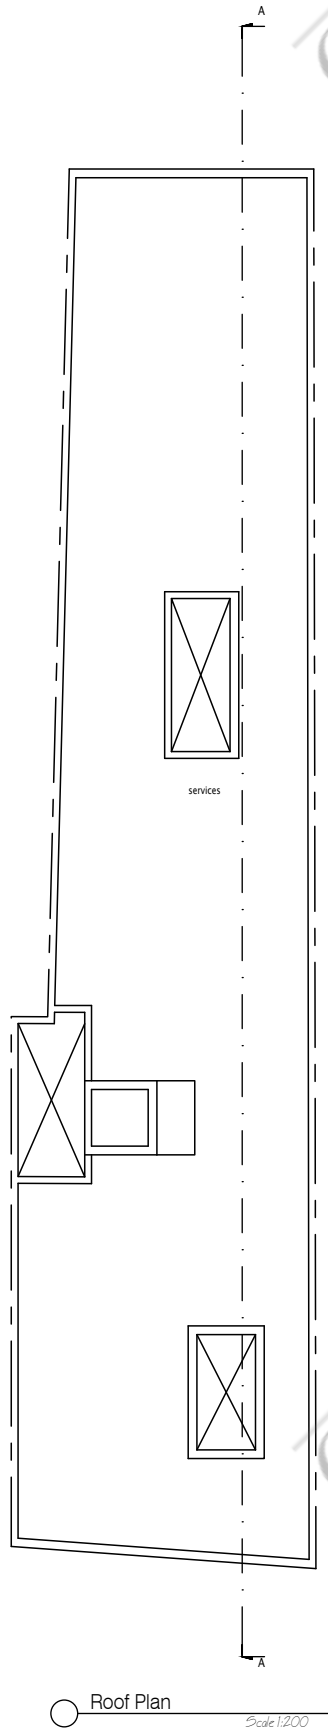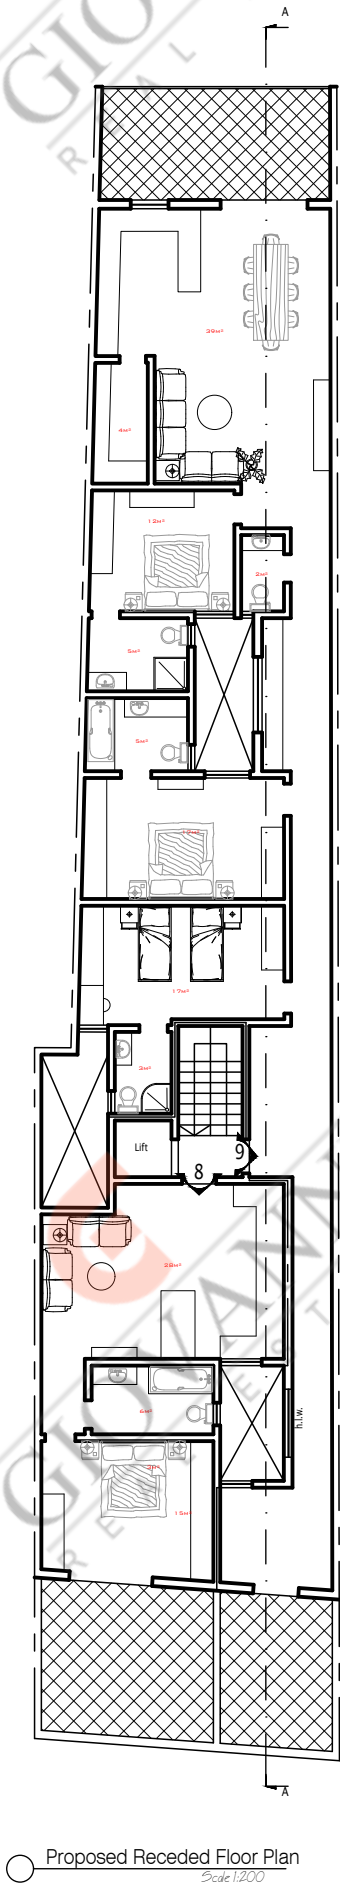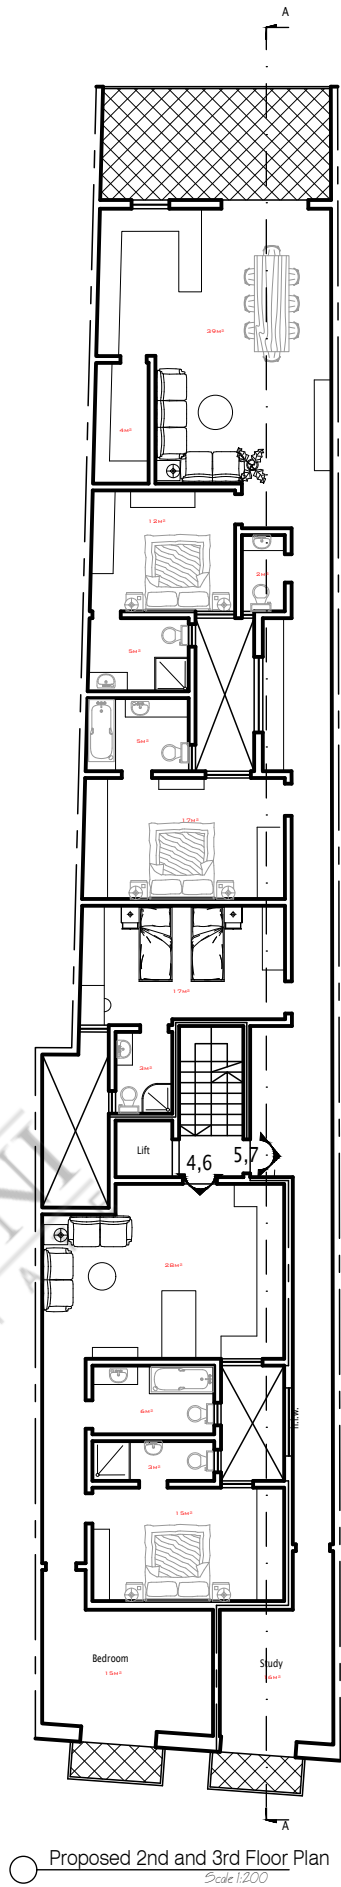

aprt no.	number of bedrooms	Interior Area	Exterior Area
1	3	183M ²	96M ²
2,4,6	2	87M ²	3M ²
3,5,7	3	184M ²	20M ²
8	1	59M ²	20M ²
9	3	176M ²	28M ²