




Proposed Front Elevation Scale 1:100
clean copy

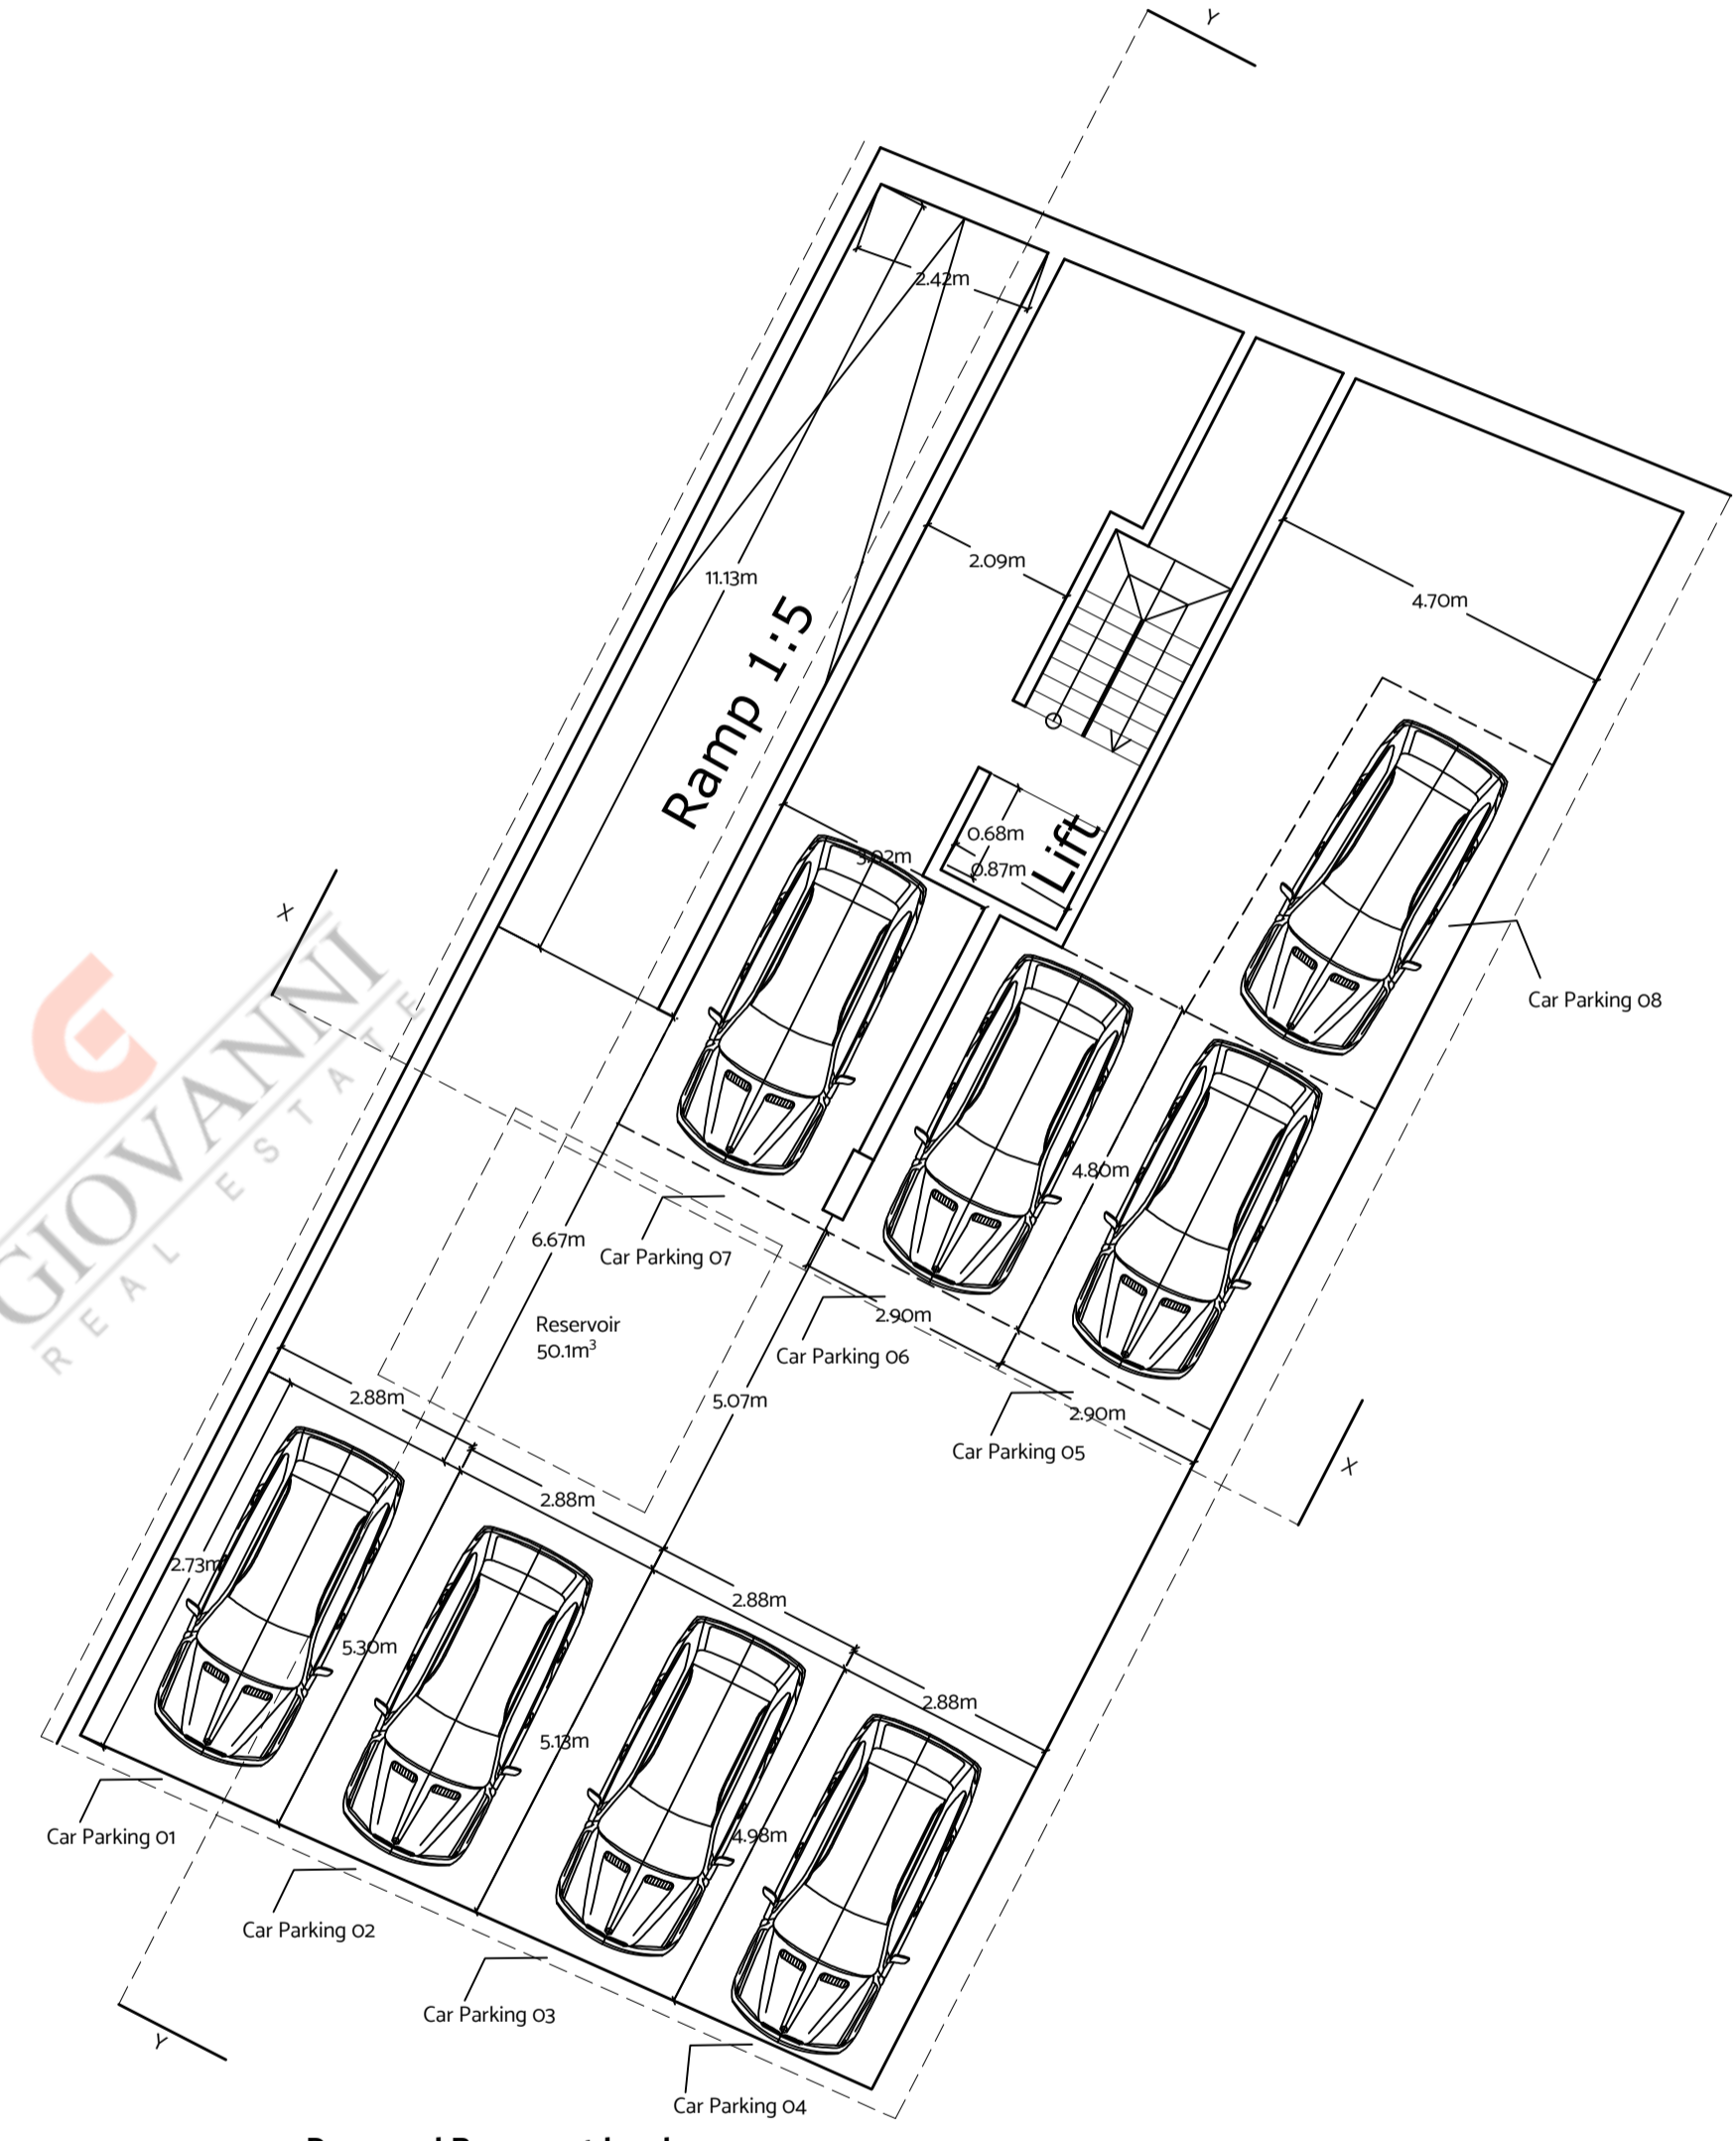

Proposed Basement level

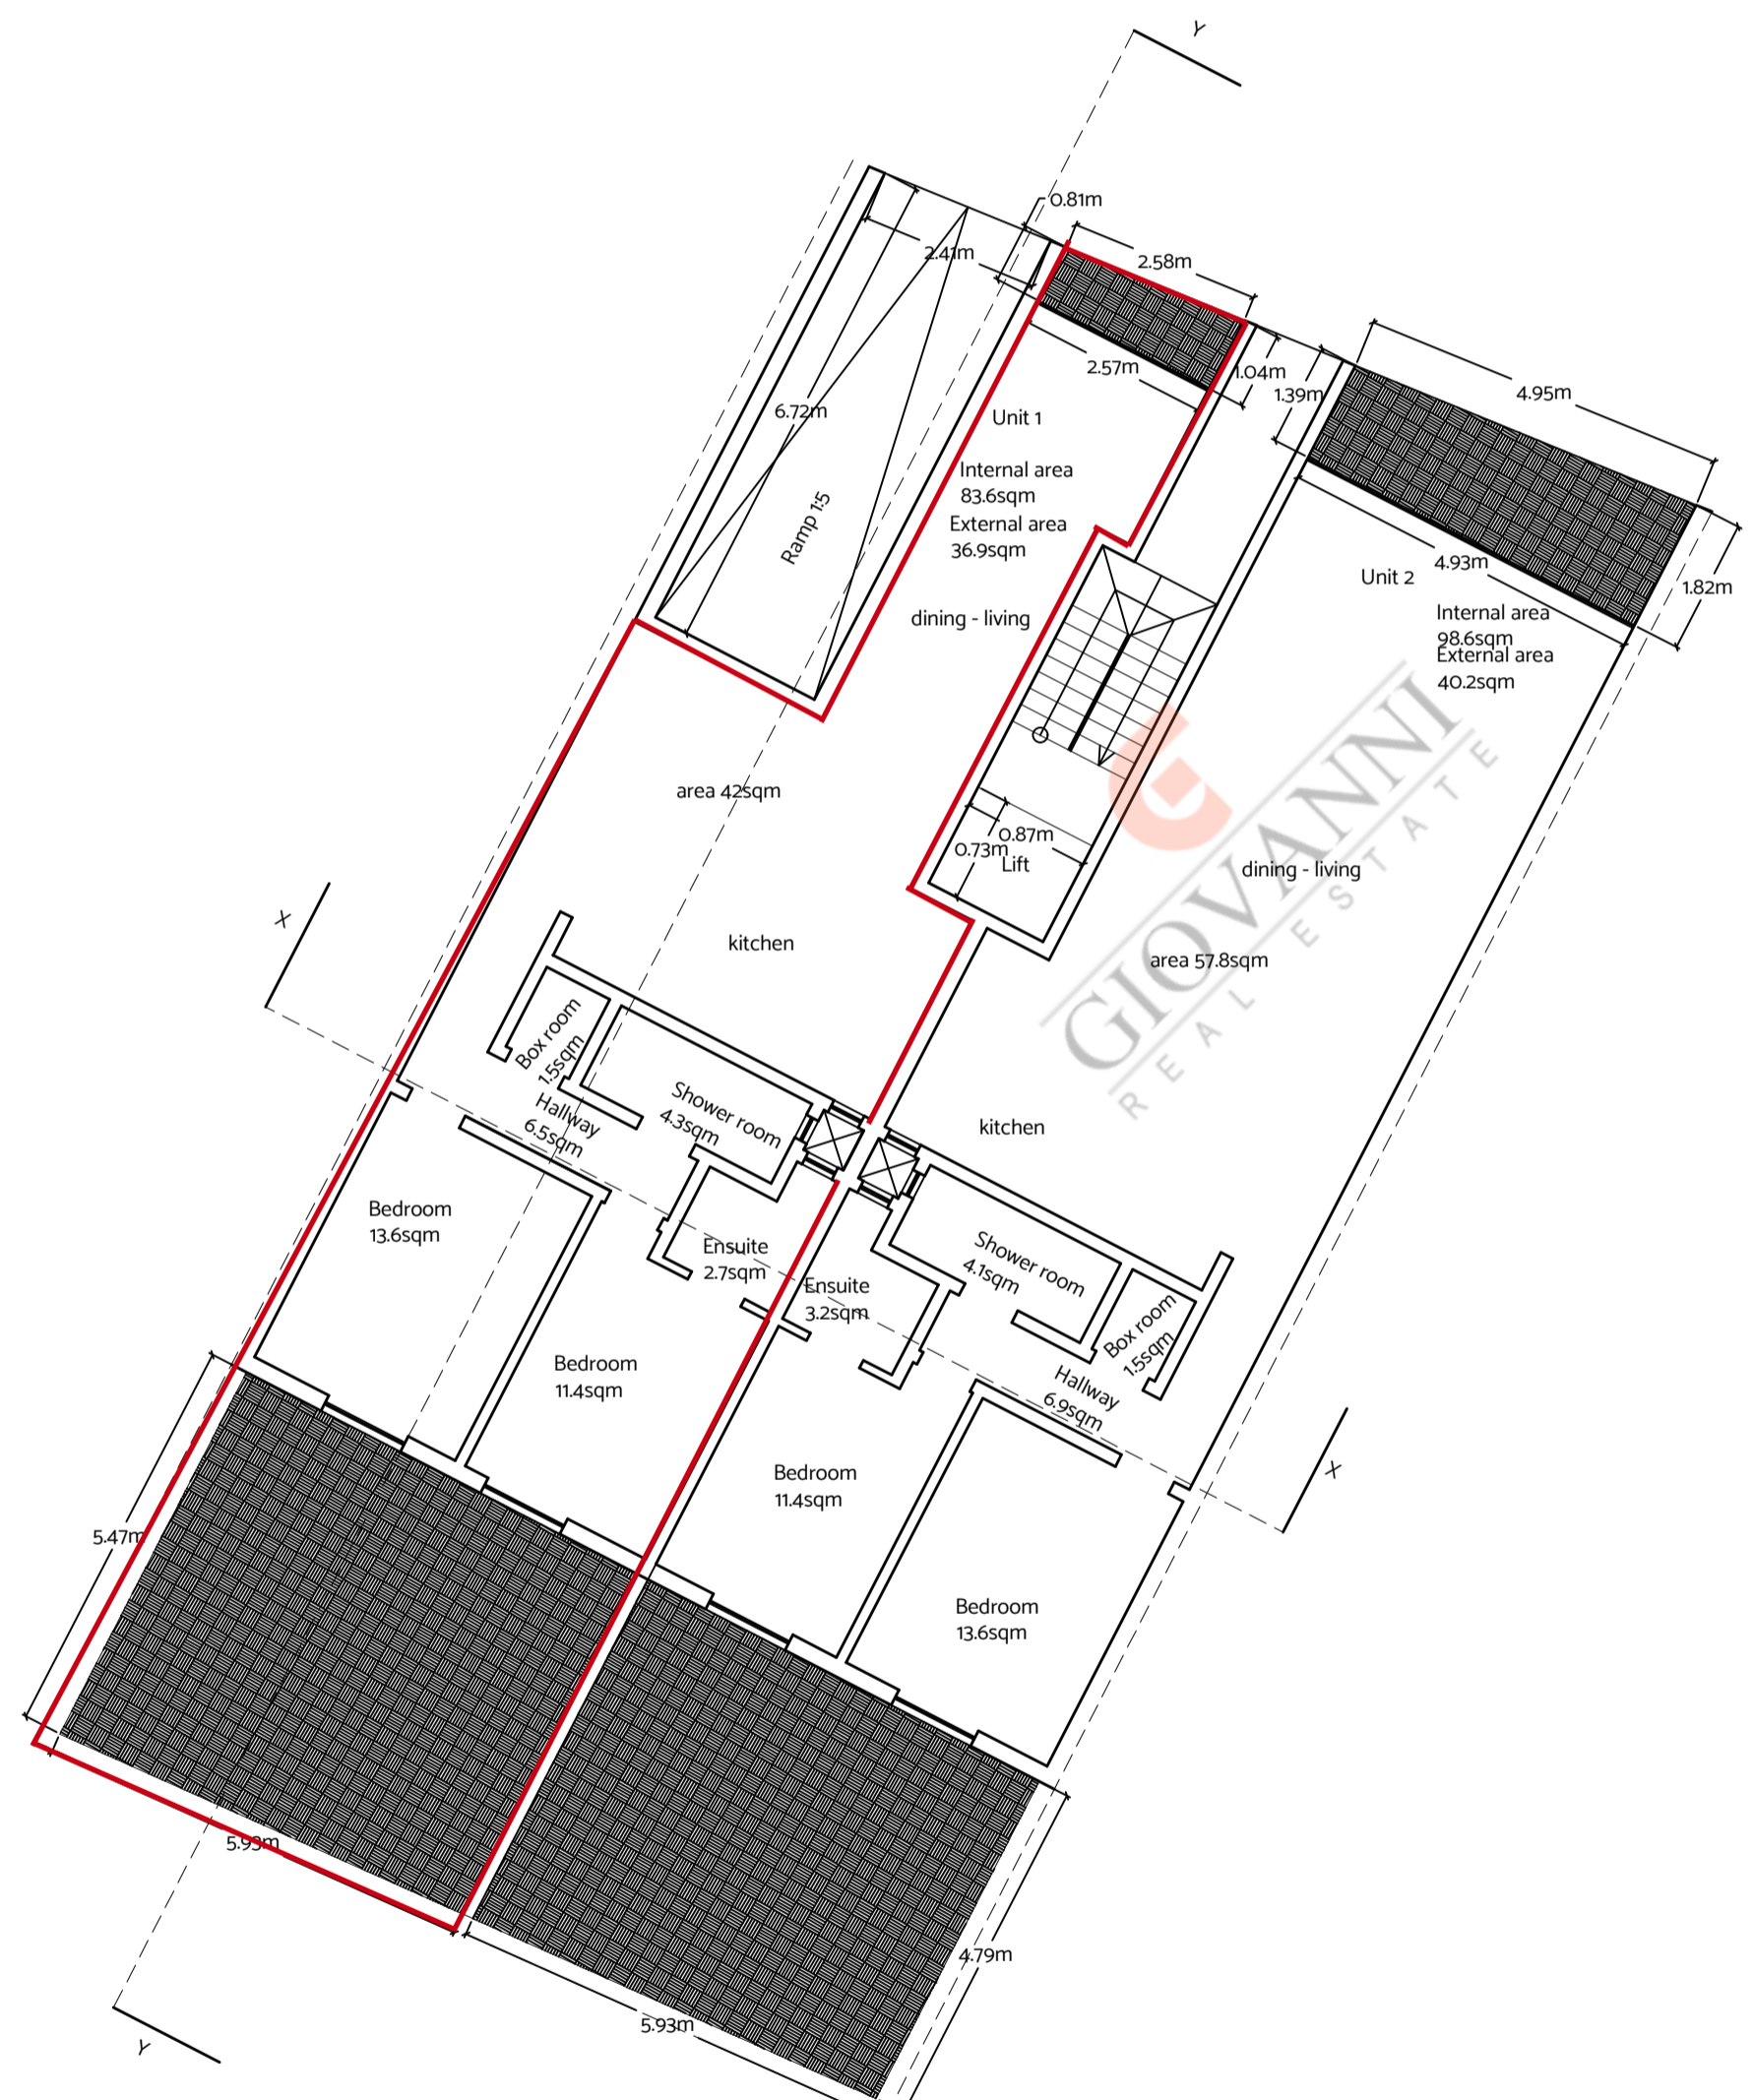

Proposed Ground Floor level

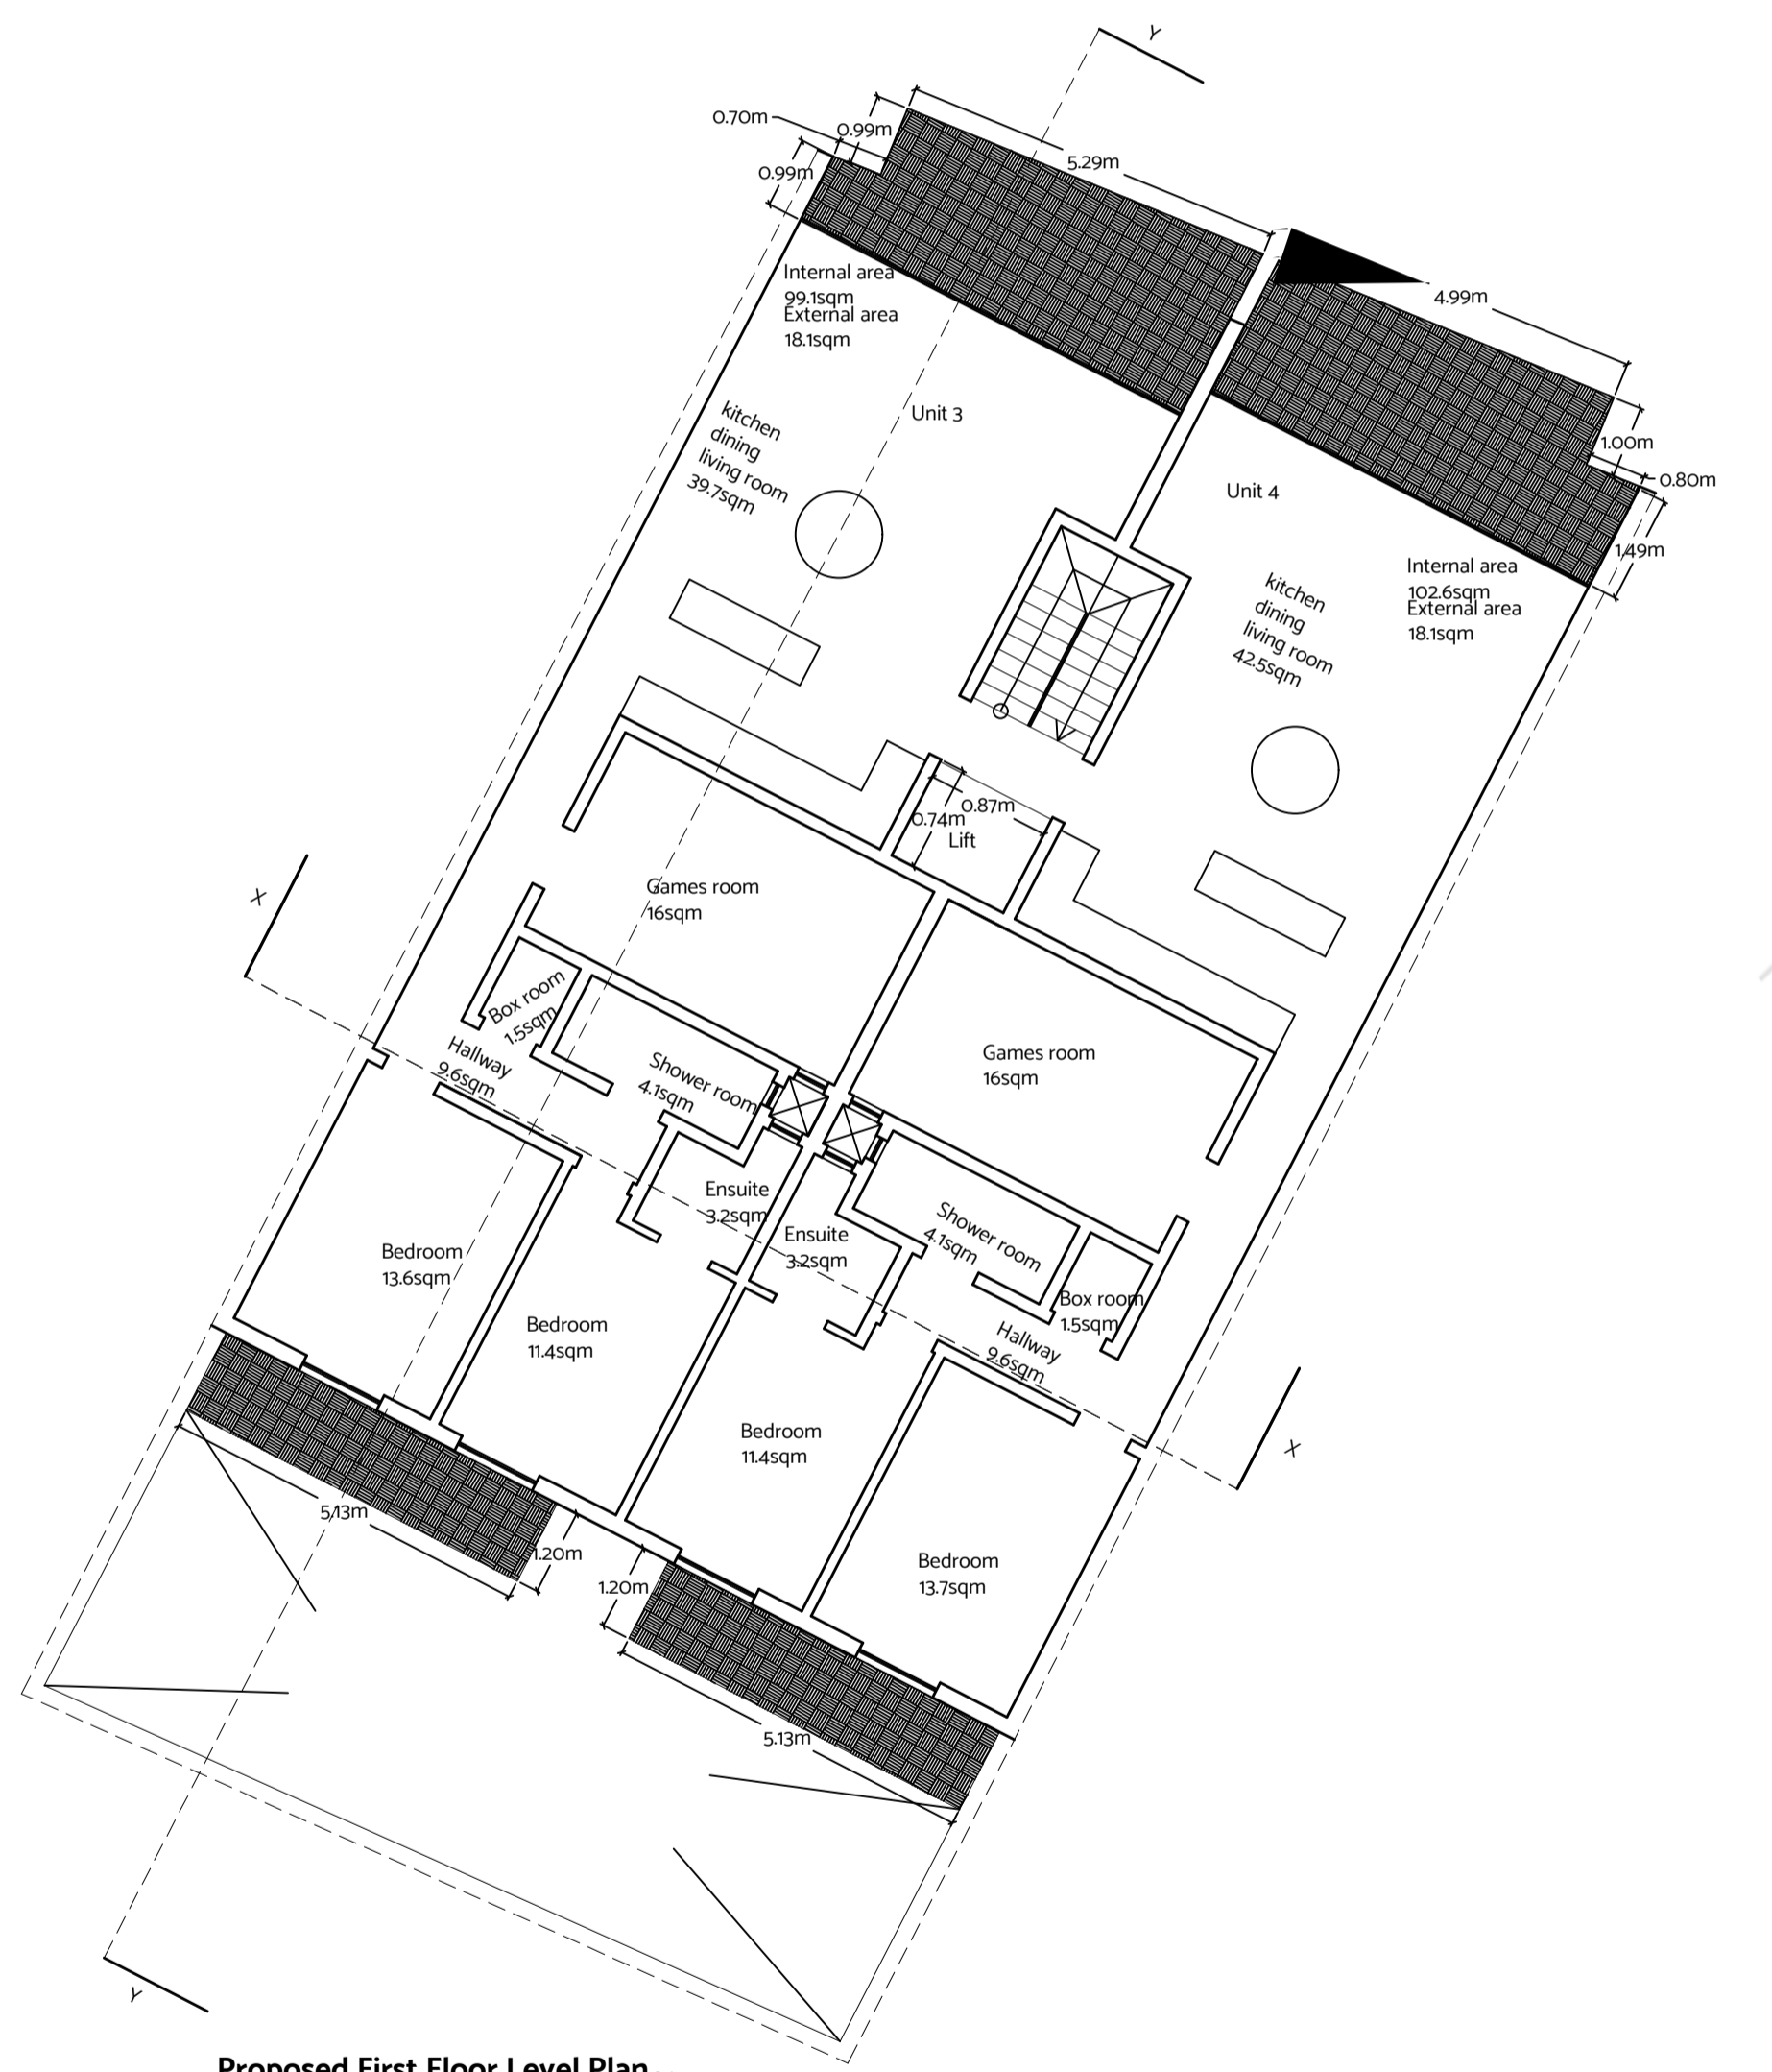

Proposed First Floor Level Plan