



Metric scale 1:50

 

Metric scale 1:100

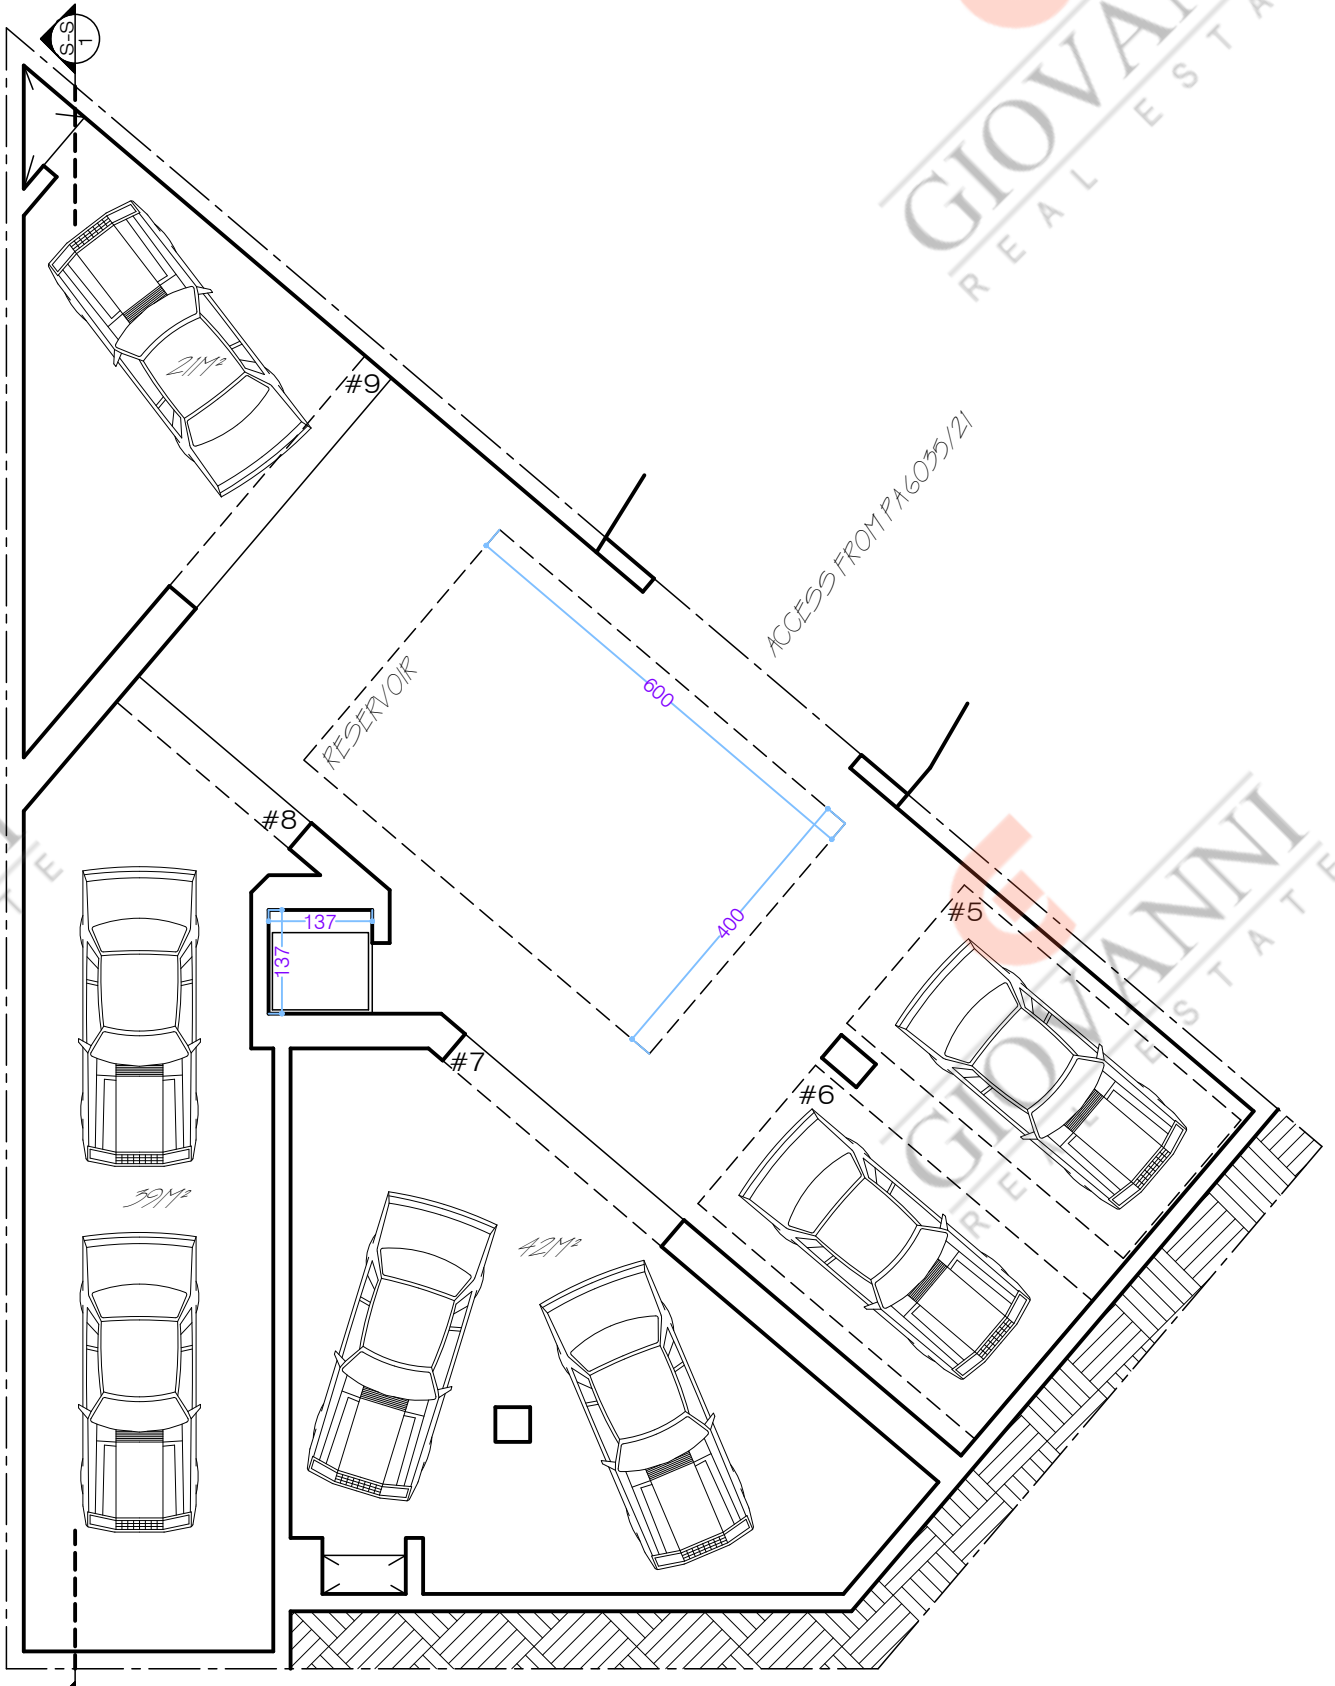

LOWER BASEMENT PLAN 1:100

GIOVANNI
REAL ESTATE

GIOVANNI
REAL ESTATE

GIOVANNI
REAL ESTATE

GIOVANNI
REAL ESTATE

GIOVANNI
REAL ESTATE


GIOVANNI
REAL ESTATE

GIOVANNI
REAL ESTATE


GIOVANNI
REAL ESTATE

GIOVANNI
REAL ESTATE


Metric scale 1:50

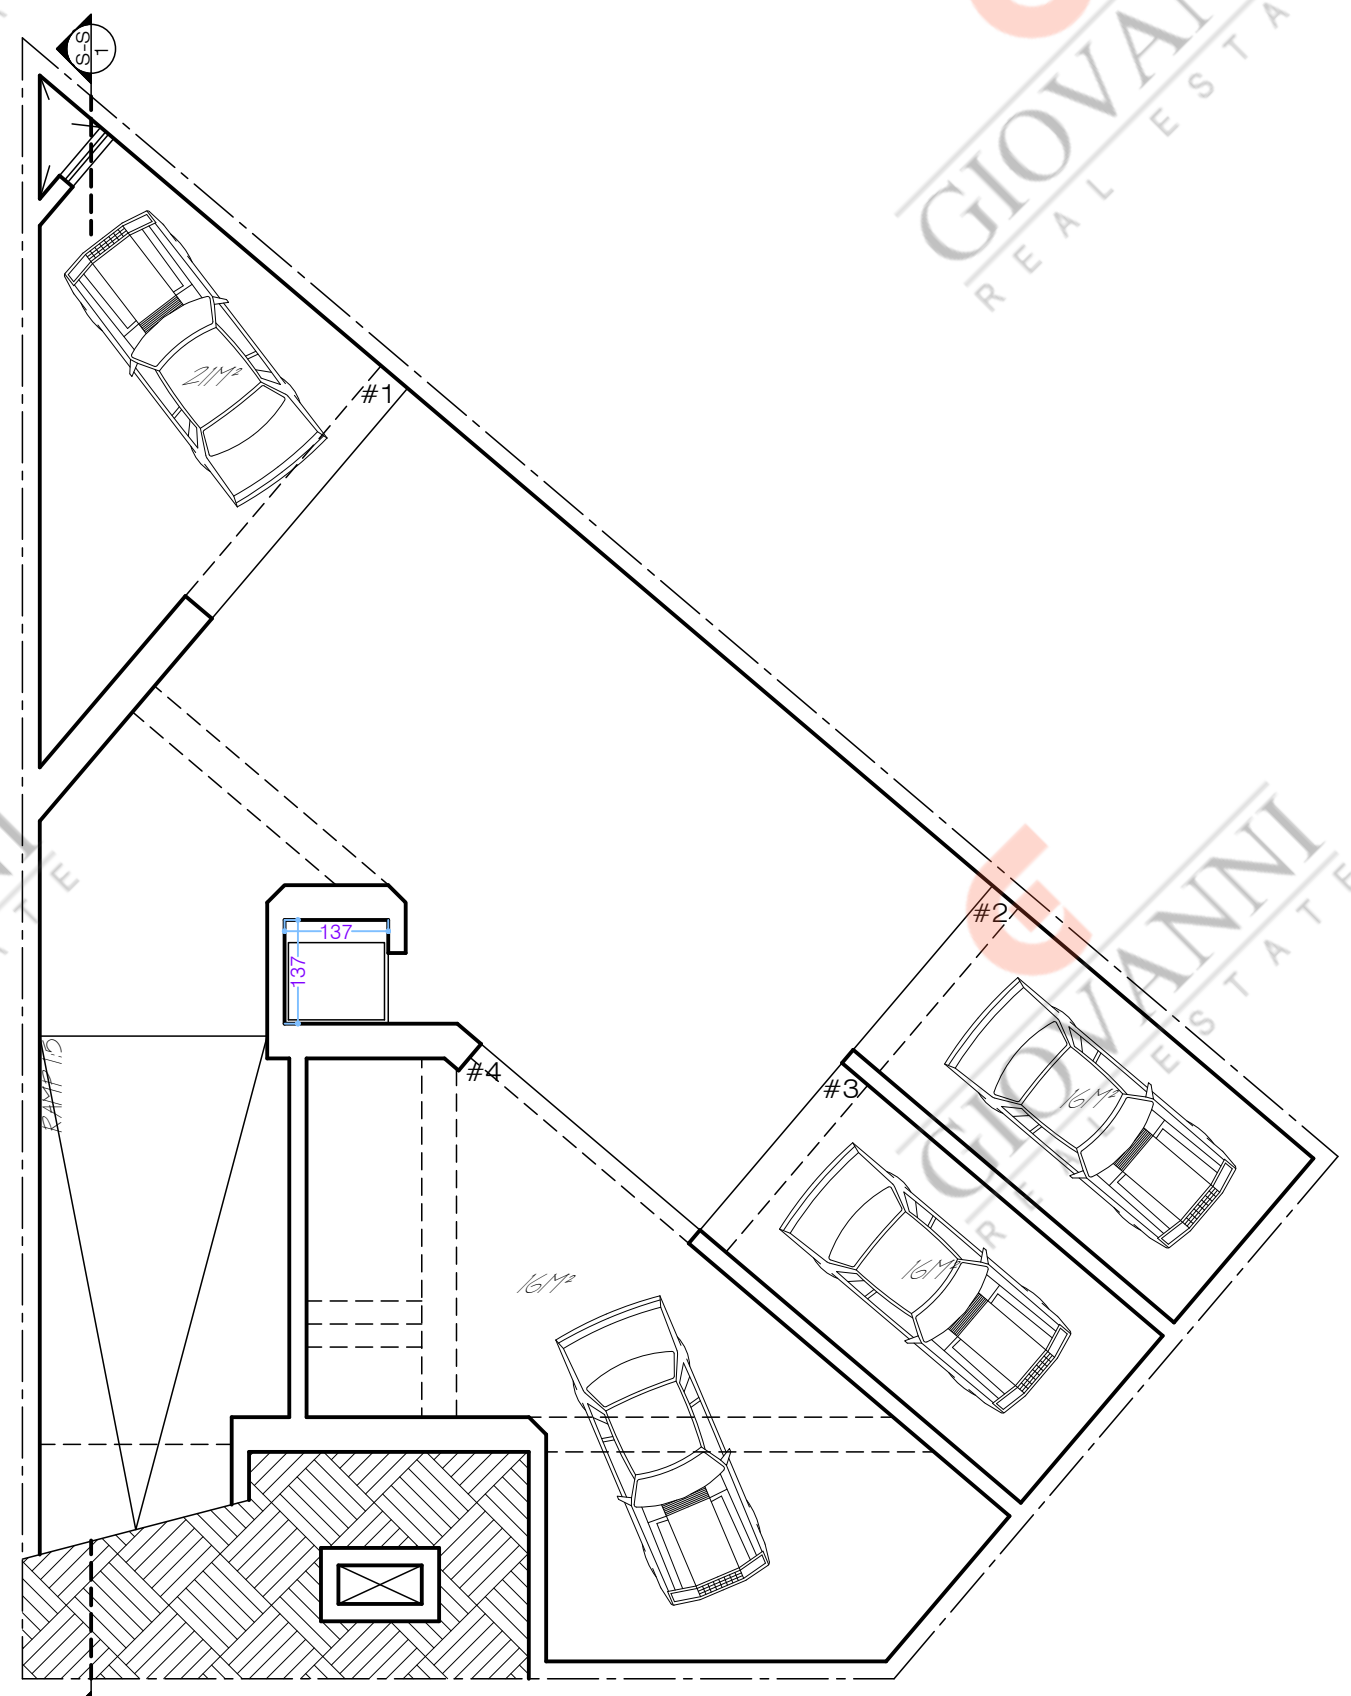



UPPER BASEMENT PLAN 1:100

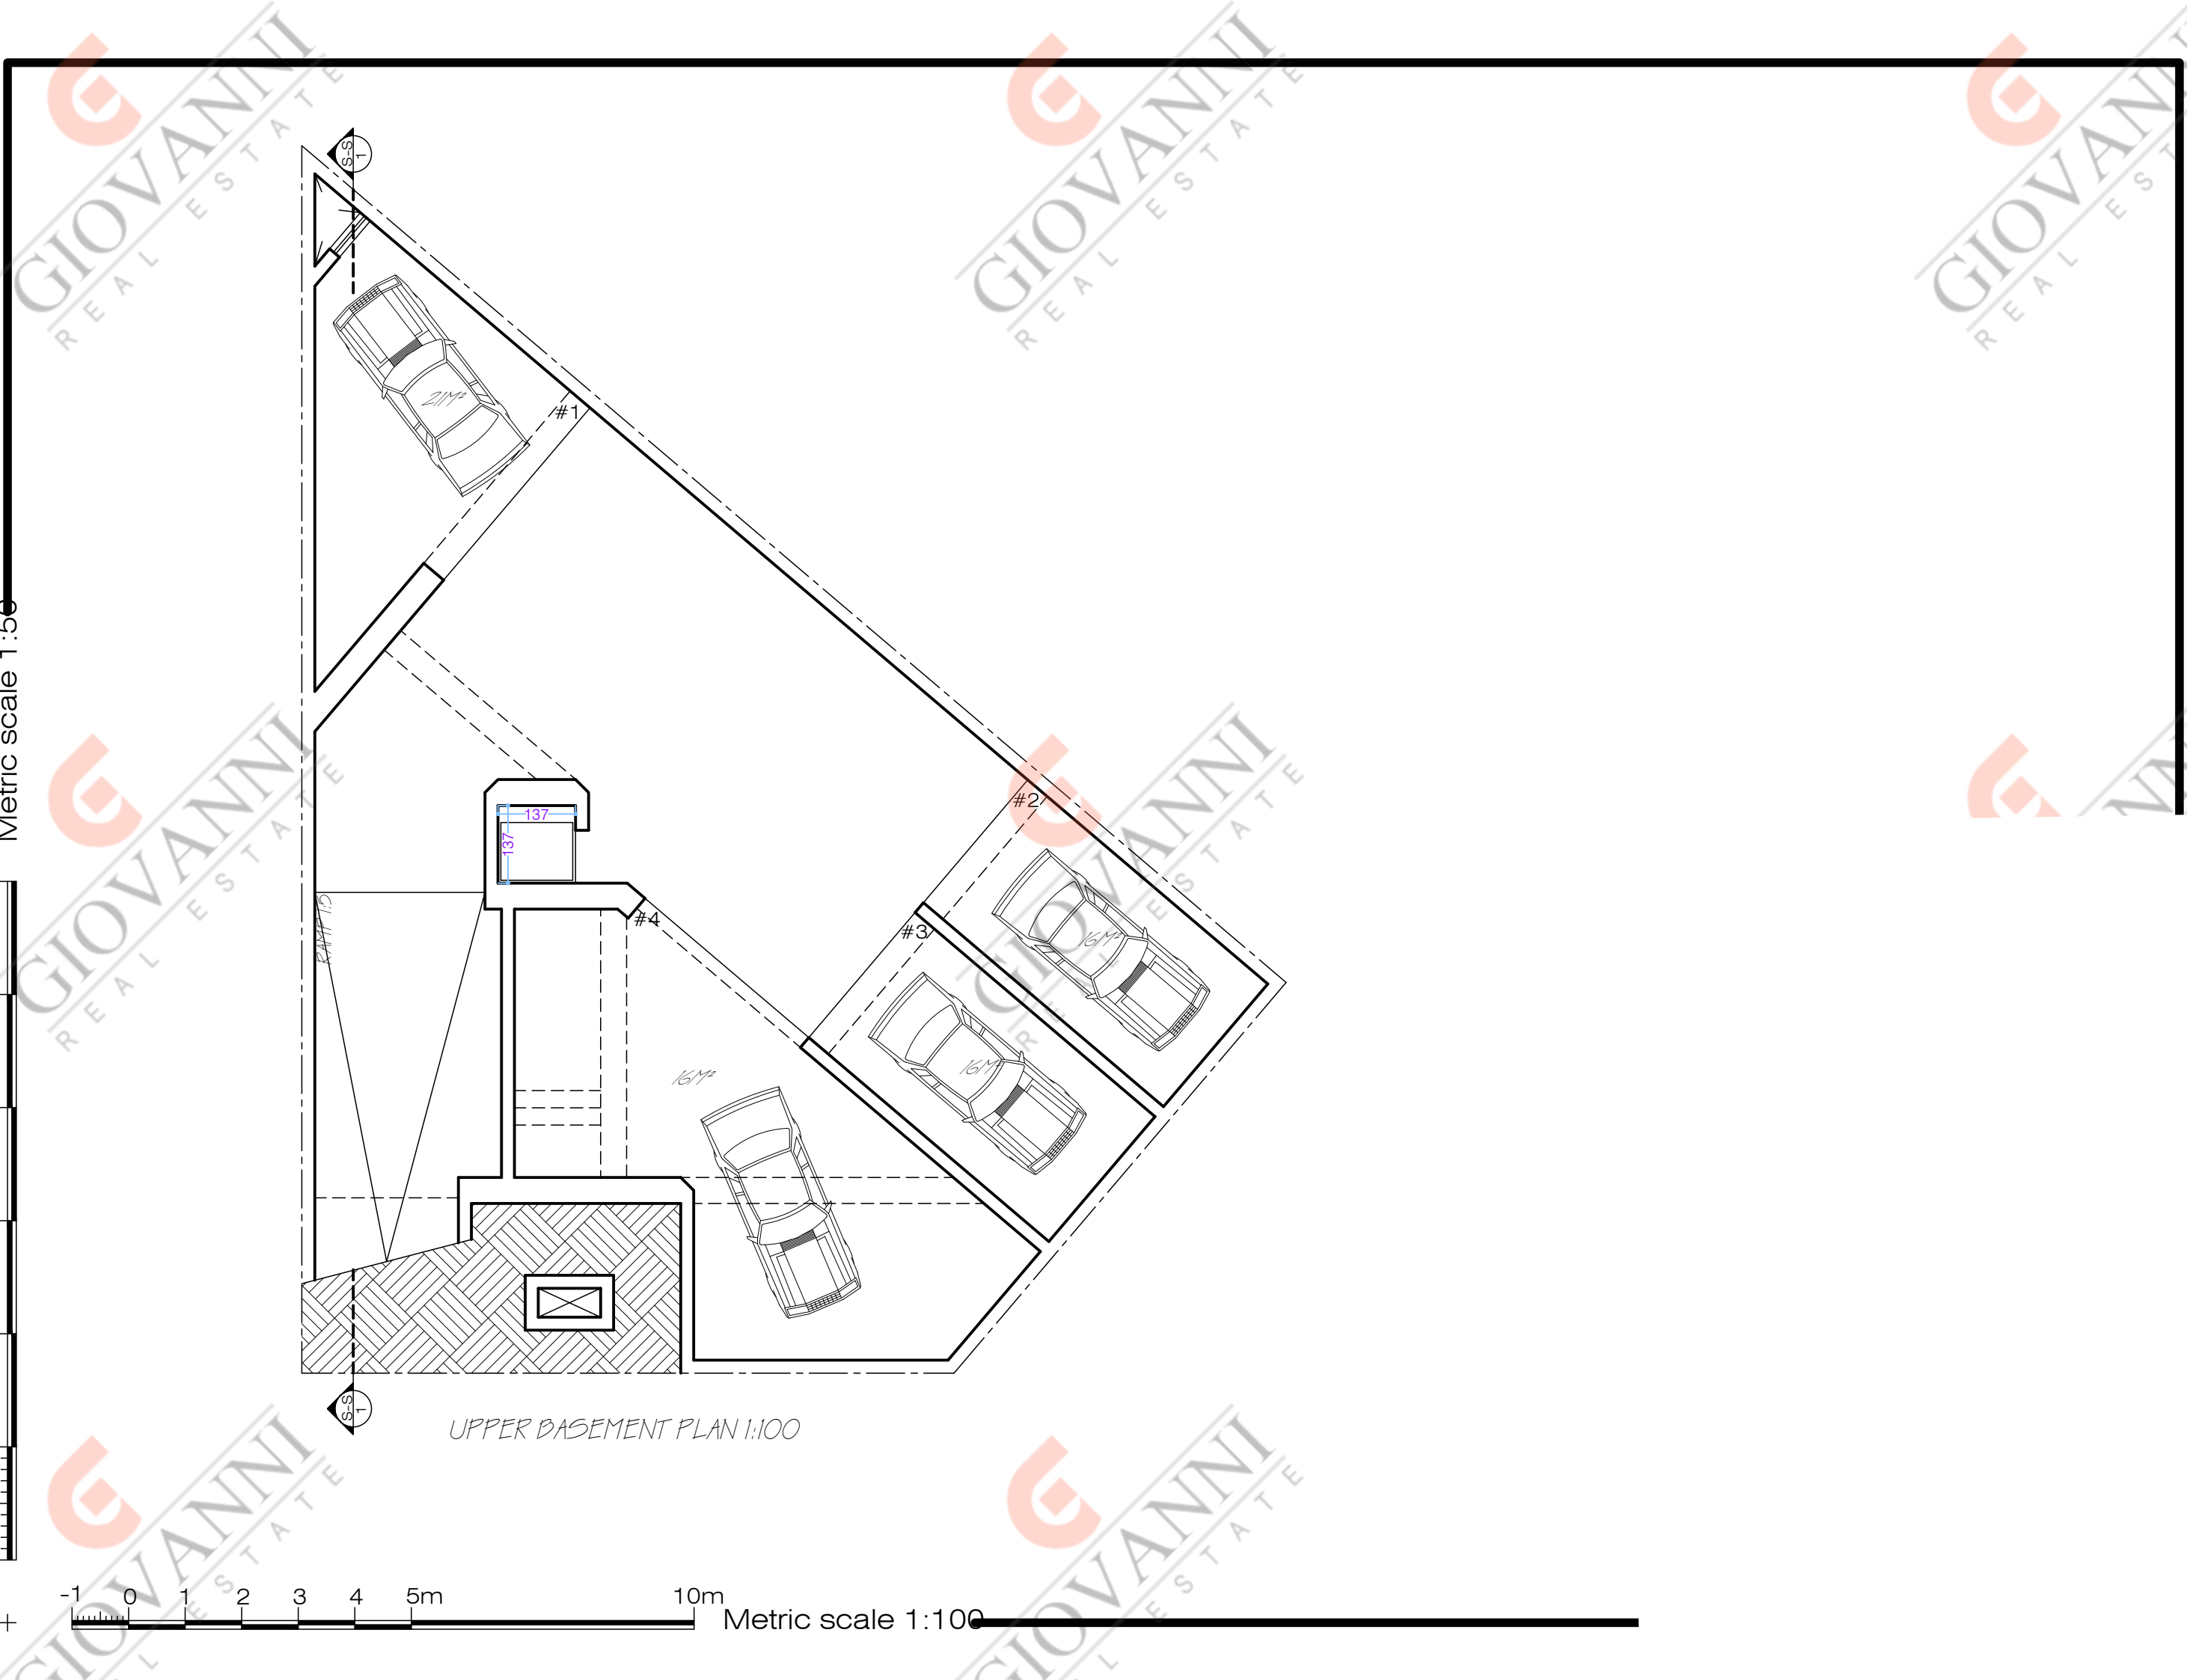

Metric scale 1:50

 


-1 0 1 2 3 4 5m 10m Metric scale 1:100

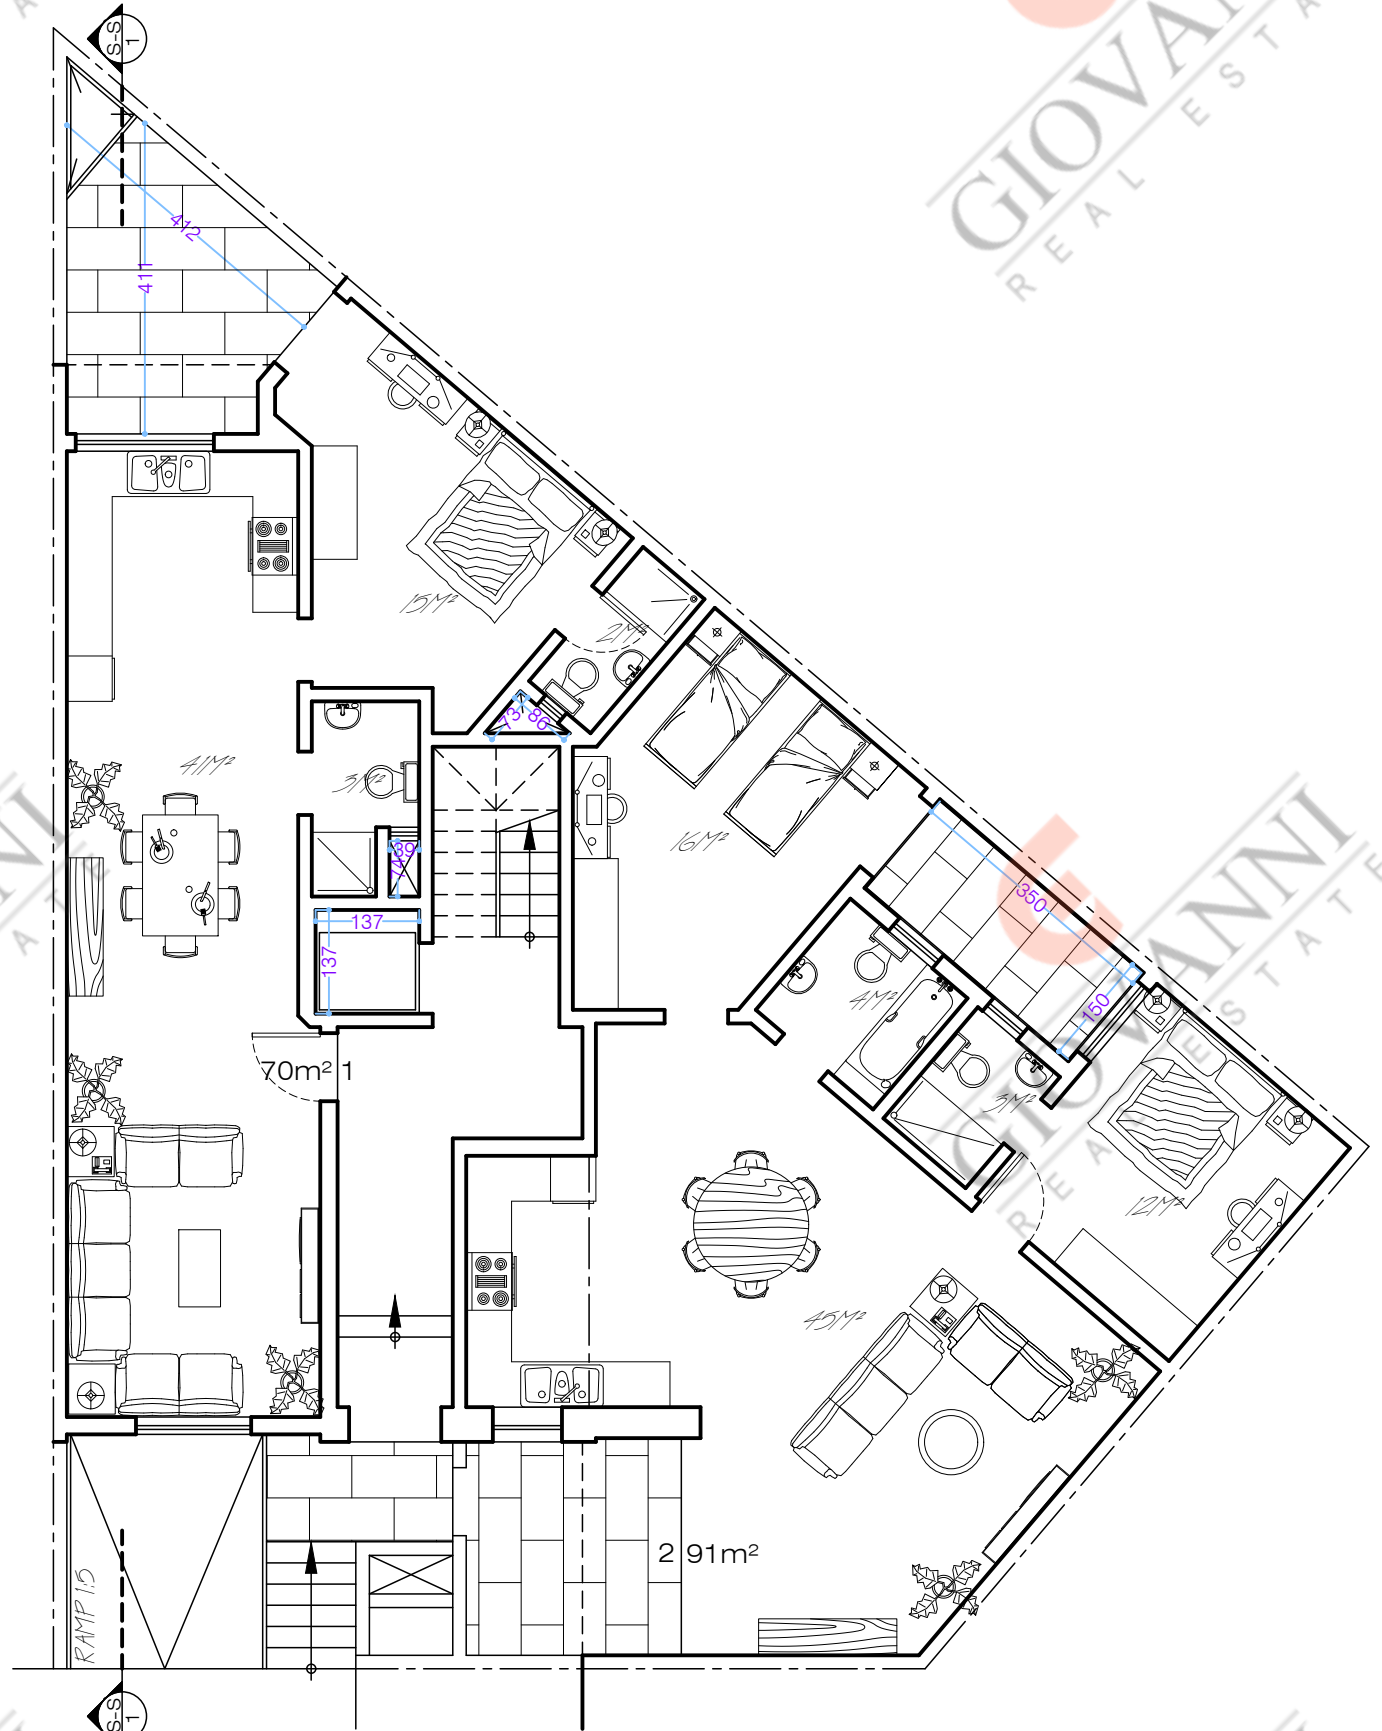 



GROUND FLOOR PLAN 1:100

Metric scale 1:50

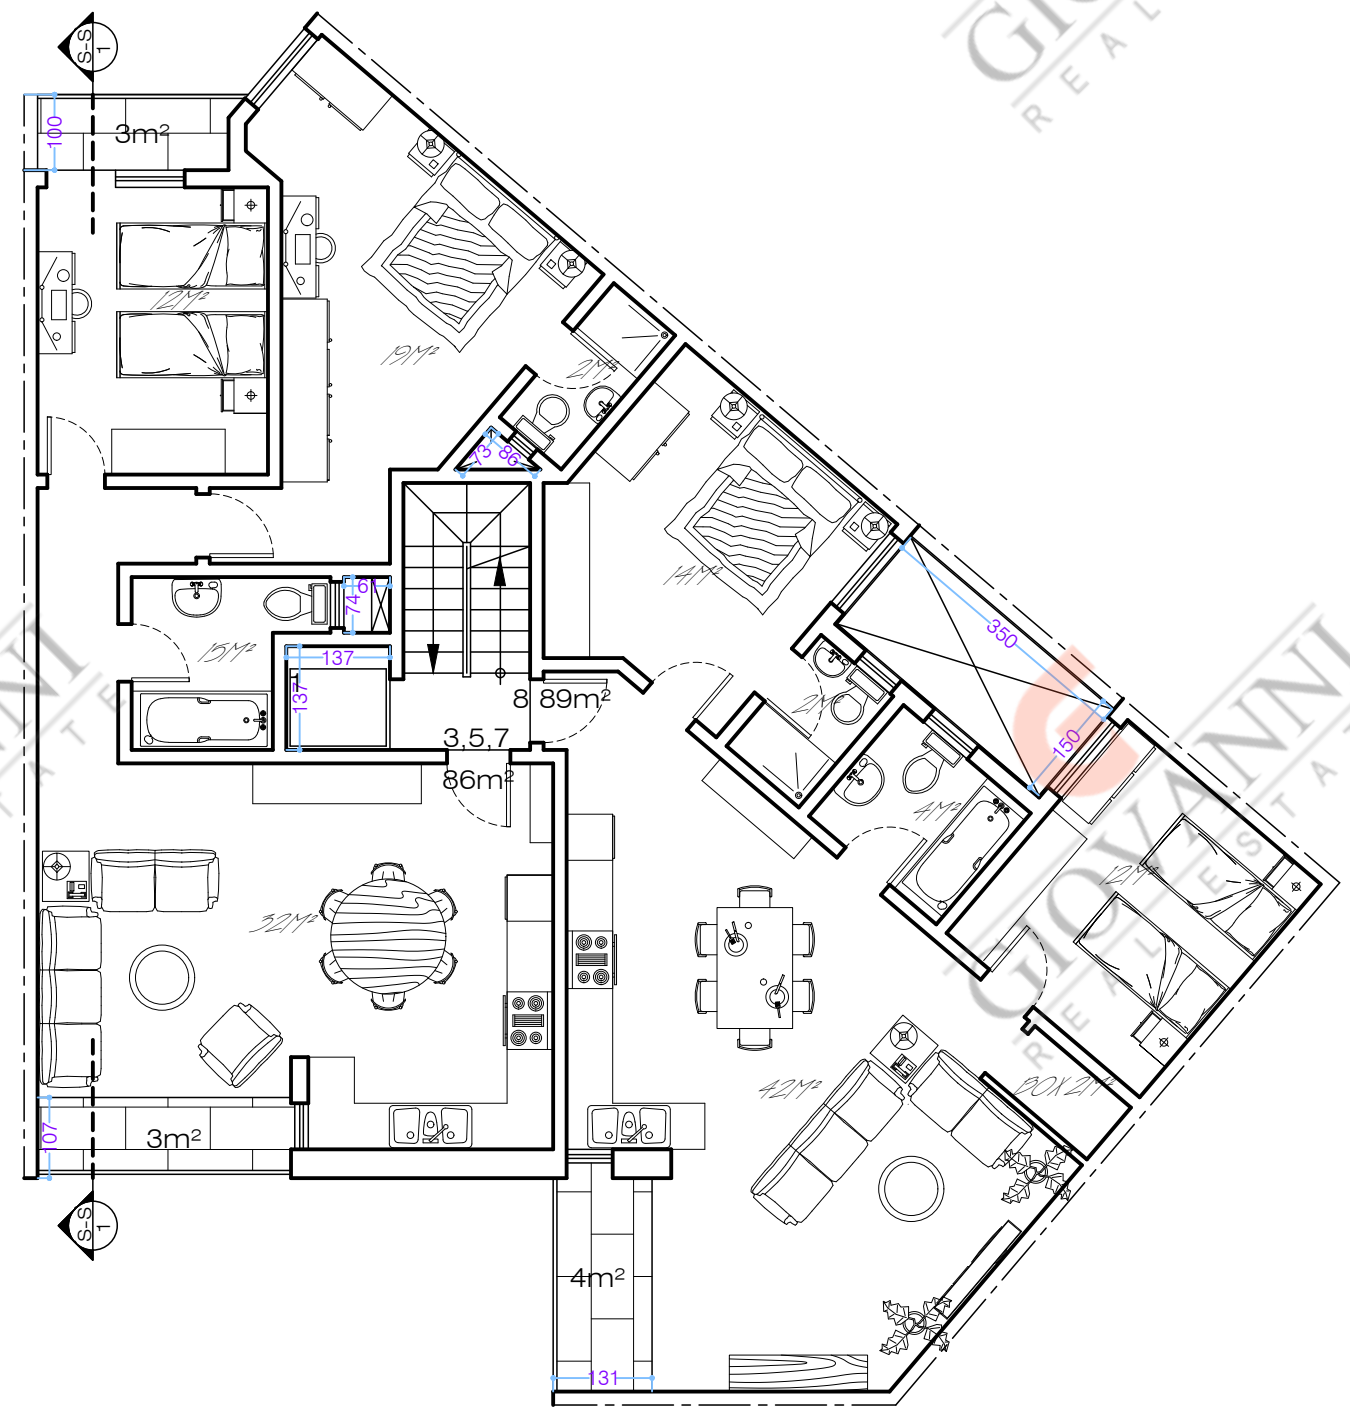

TYPICAL 3rd FLOOR PLAN 1:100

Metric scale 1:50

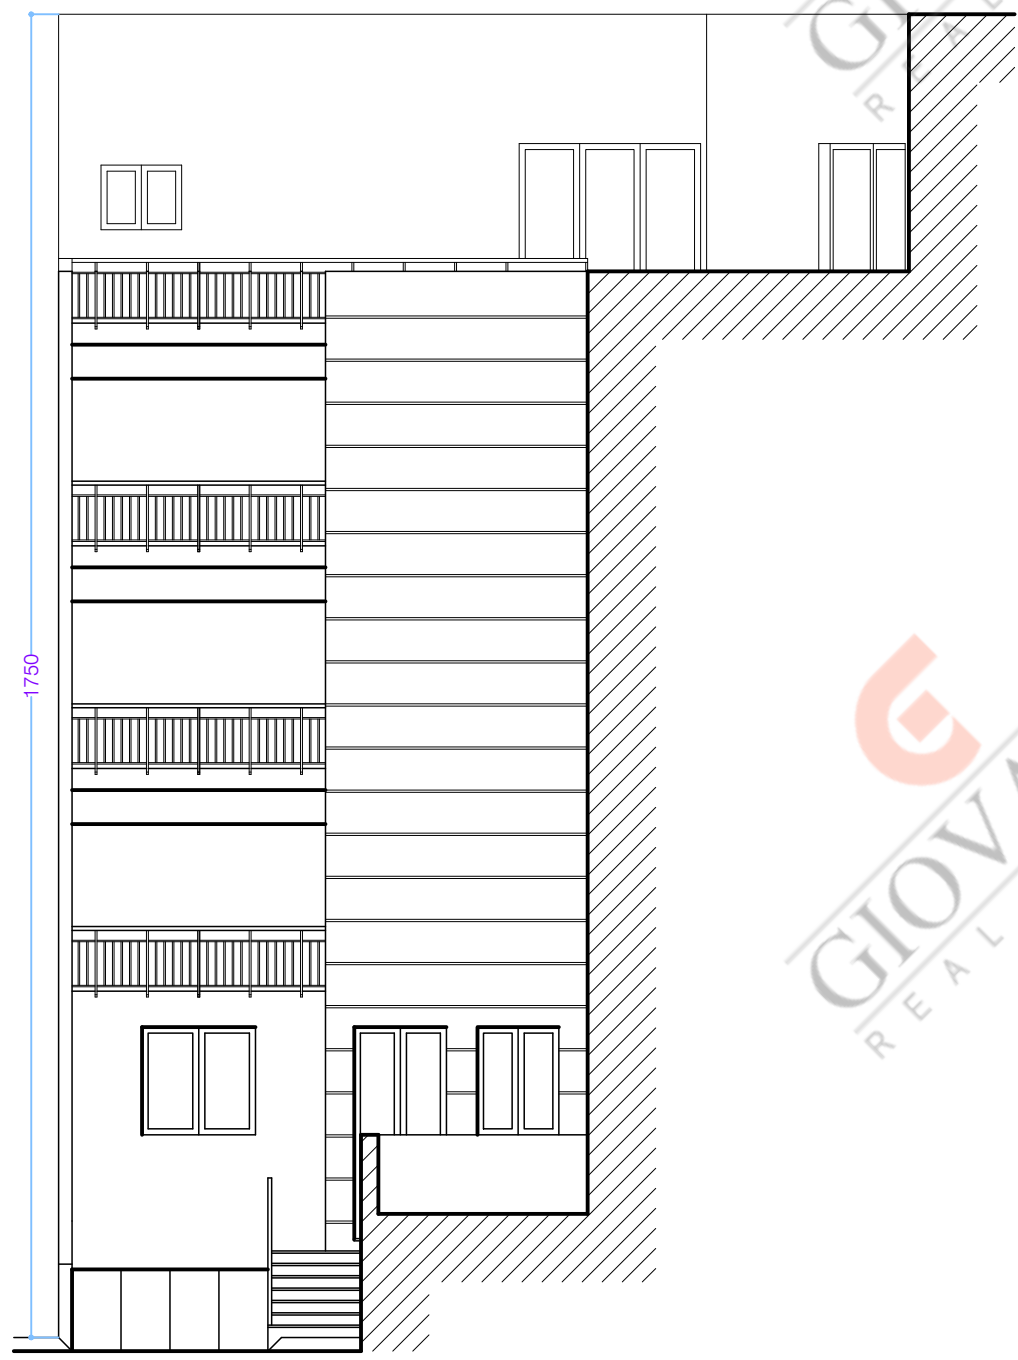 


FRONT ELEVATION 1:100
UN-RENDERED GLOBIGERINA LIMESTONE FACADE
WHITE ALUM. APERTURES AND RAILINGS




Metric scale 1:100

Metric scale 1:50

 

SECTION S-S THRU BUILDING 1:100

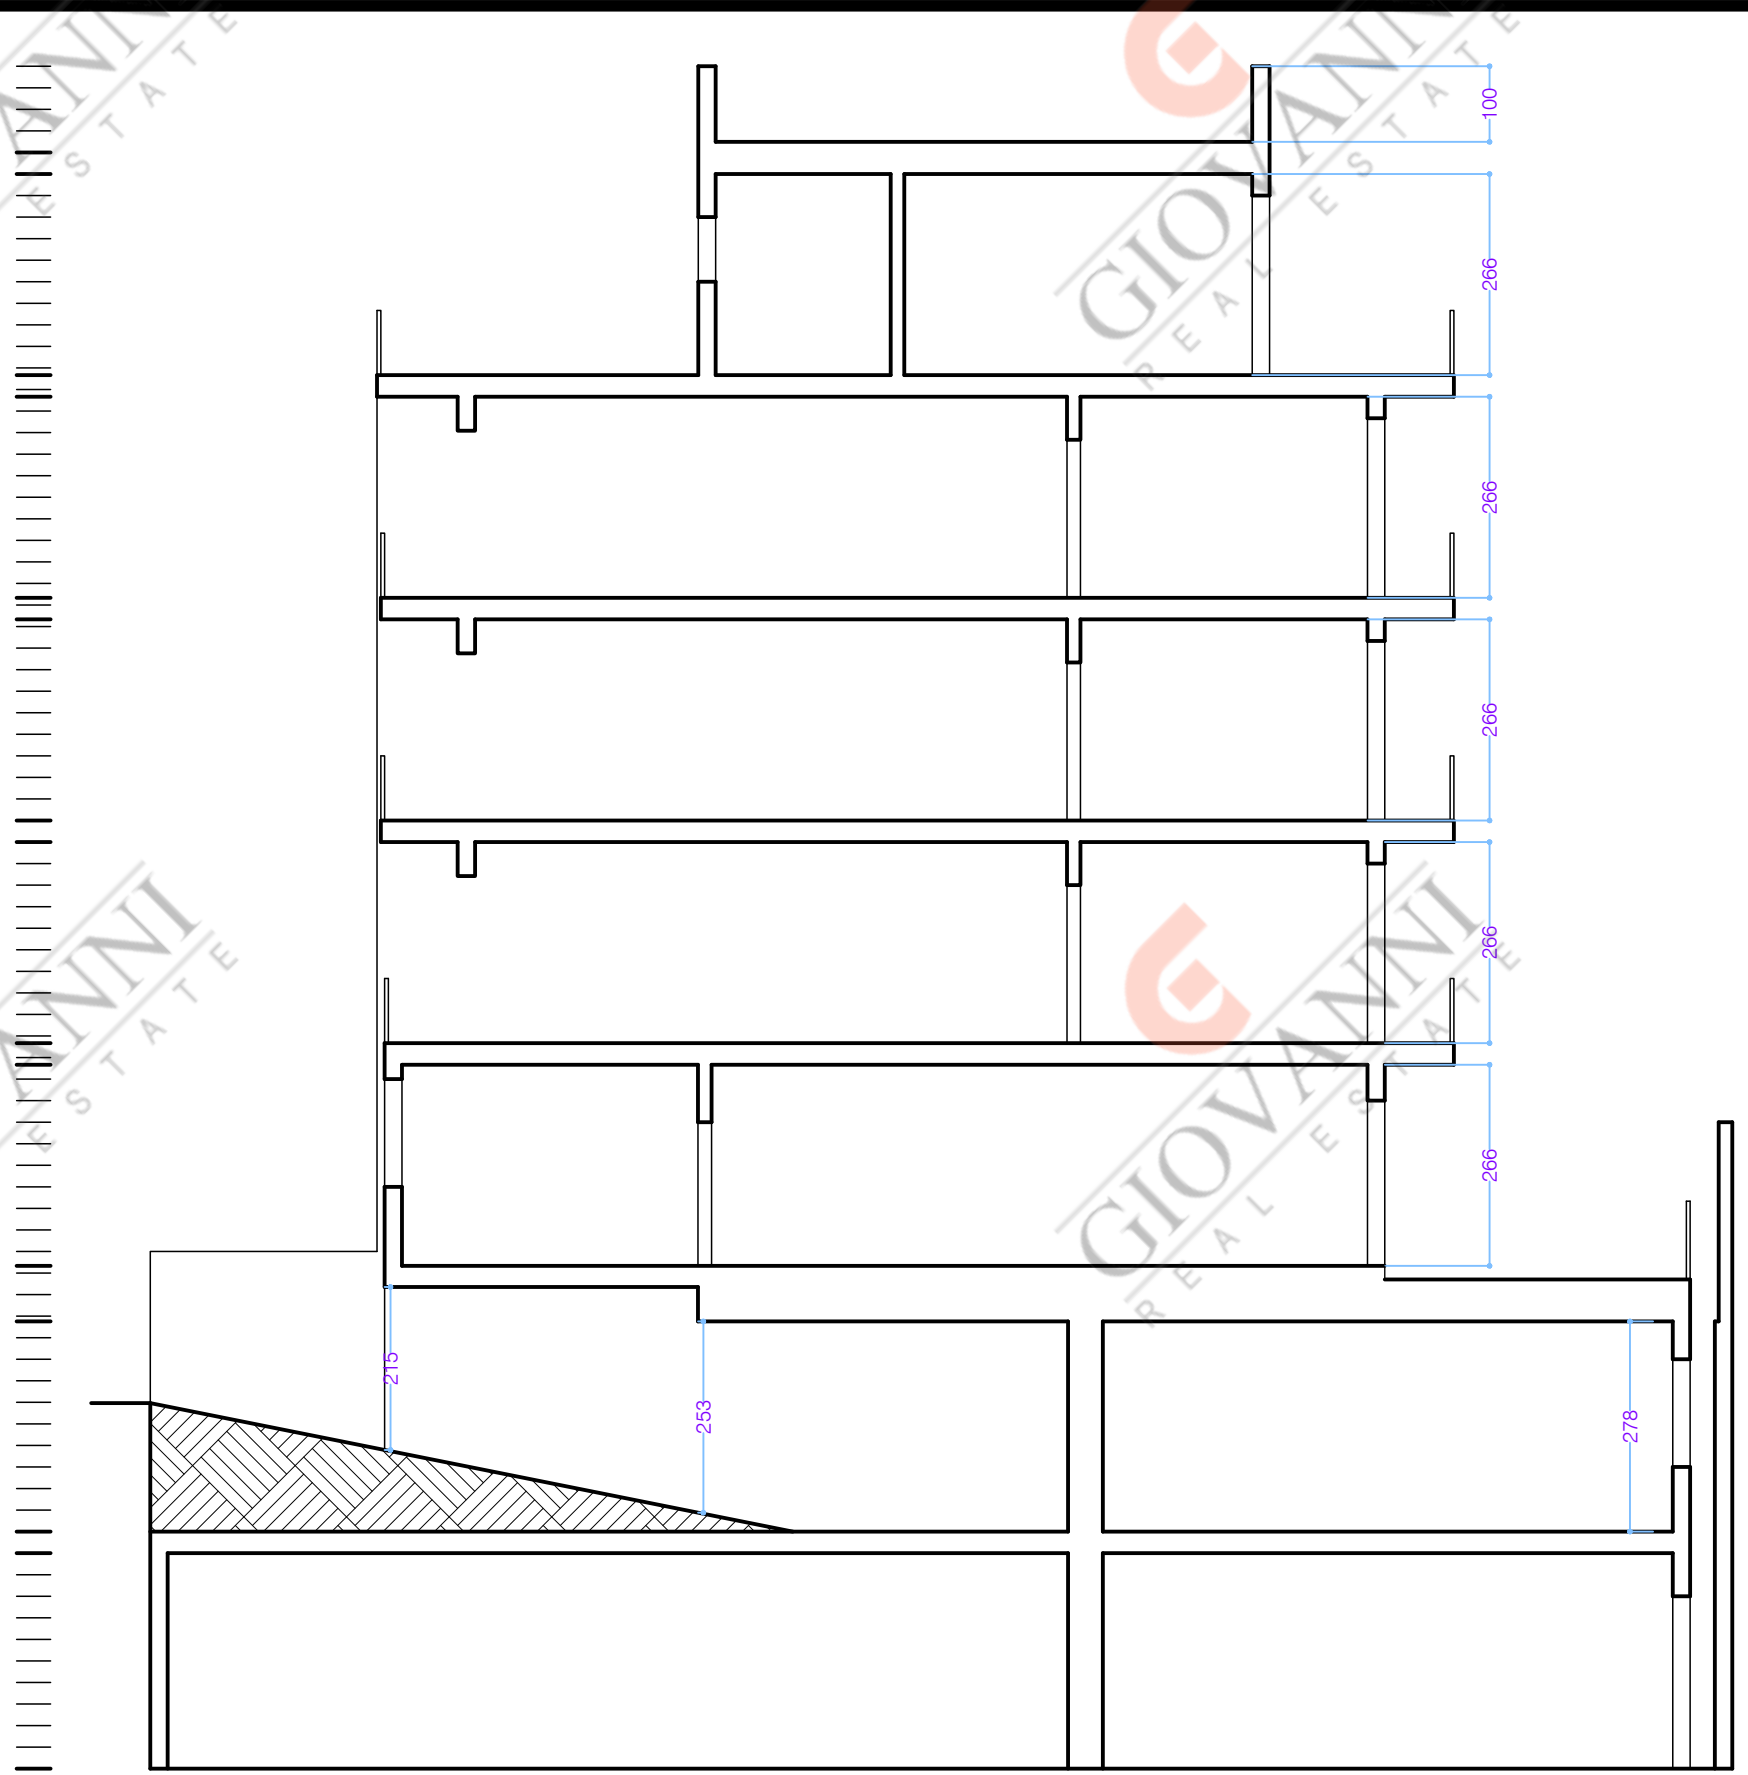

GIOVANNI
REAL ESTATE

GIOVANNI
REAL ESTATE

