



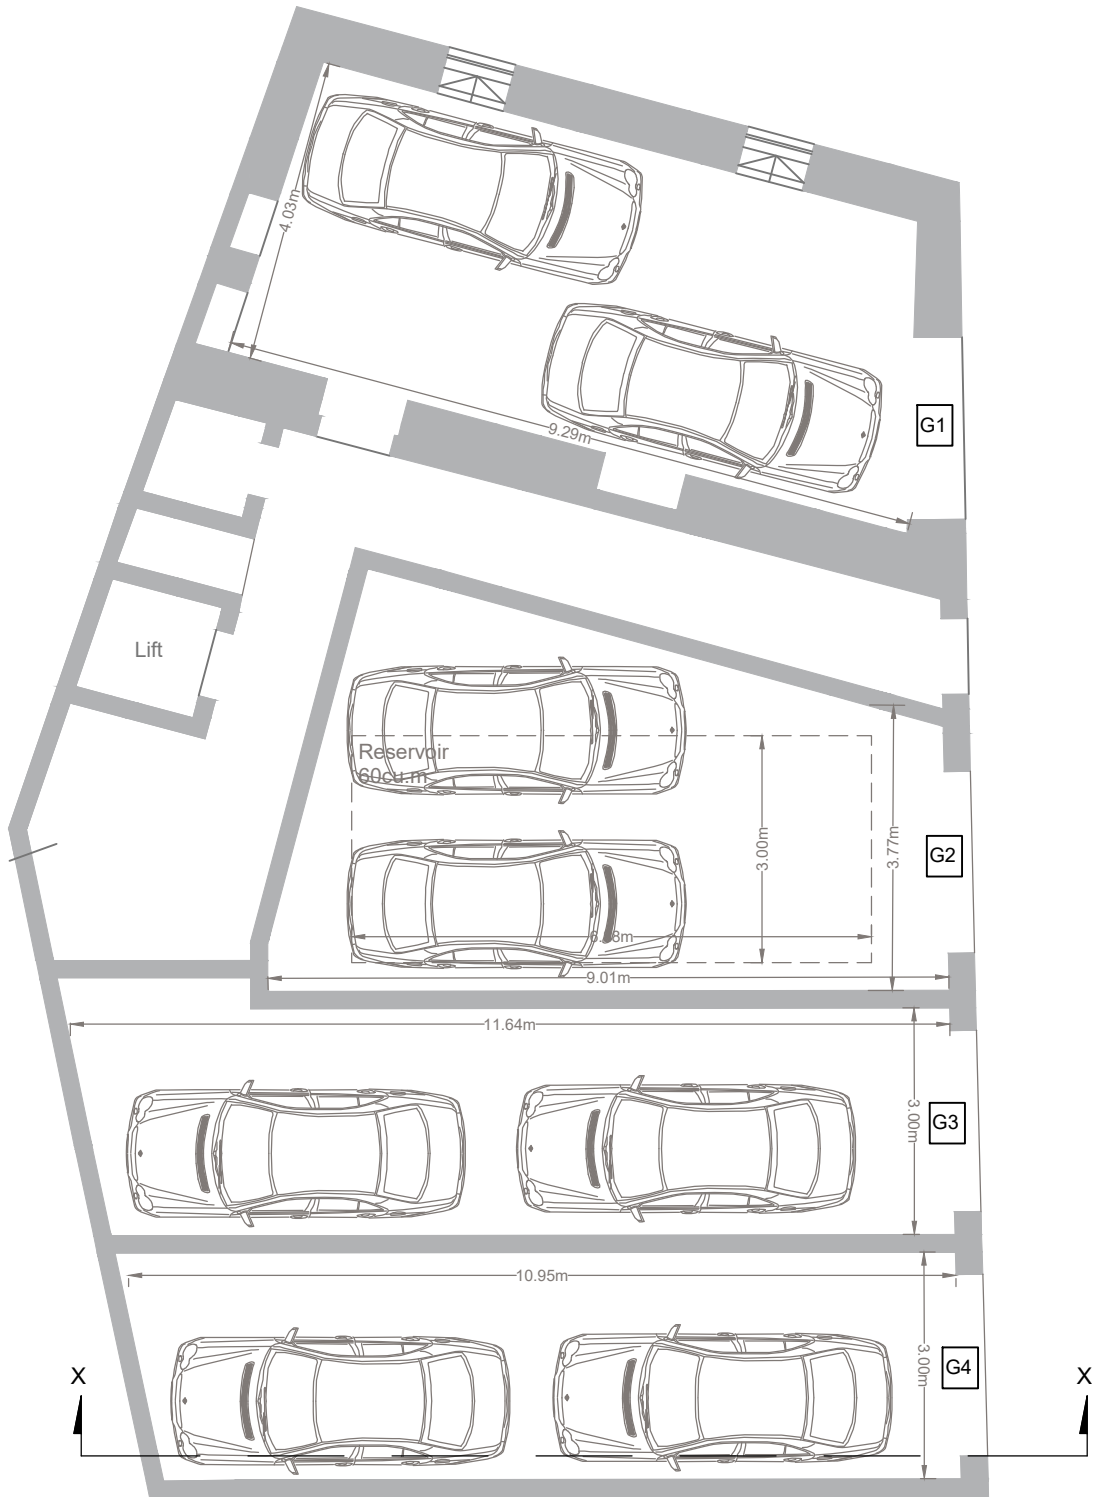


**PROPOSED ELEVATION**  
SCALE 1:100

Scale 1:100

 


**PROPOSED GROUND FLOOR PLAN**  
SCALE 1:100

Scale 1:100

 

AREAS


Unit	Int. Area	Ext. Area	Total Area
1	97 sq.m	11 sq.m	108 sq.m
2	81 sq.m	15 sq.m	96 sq.m

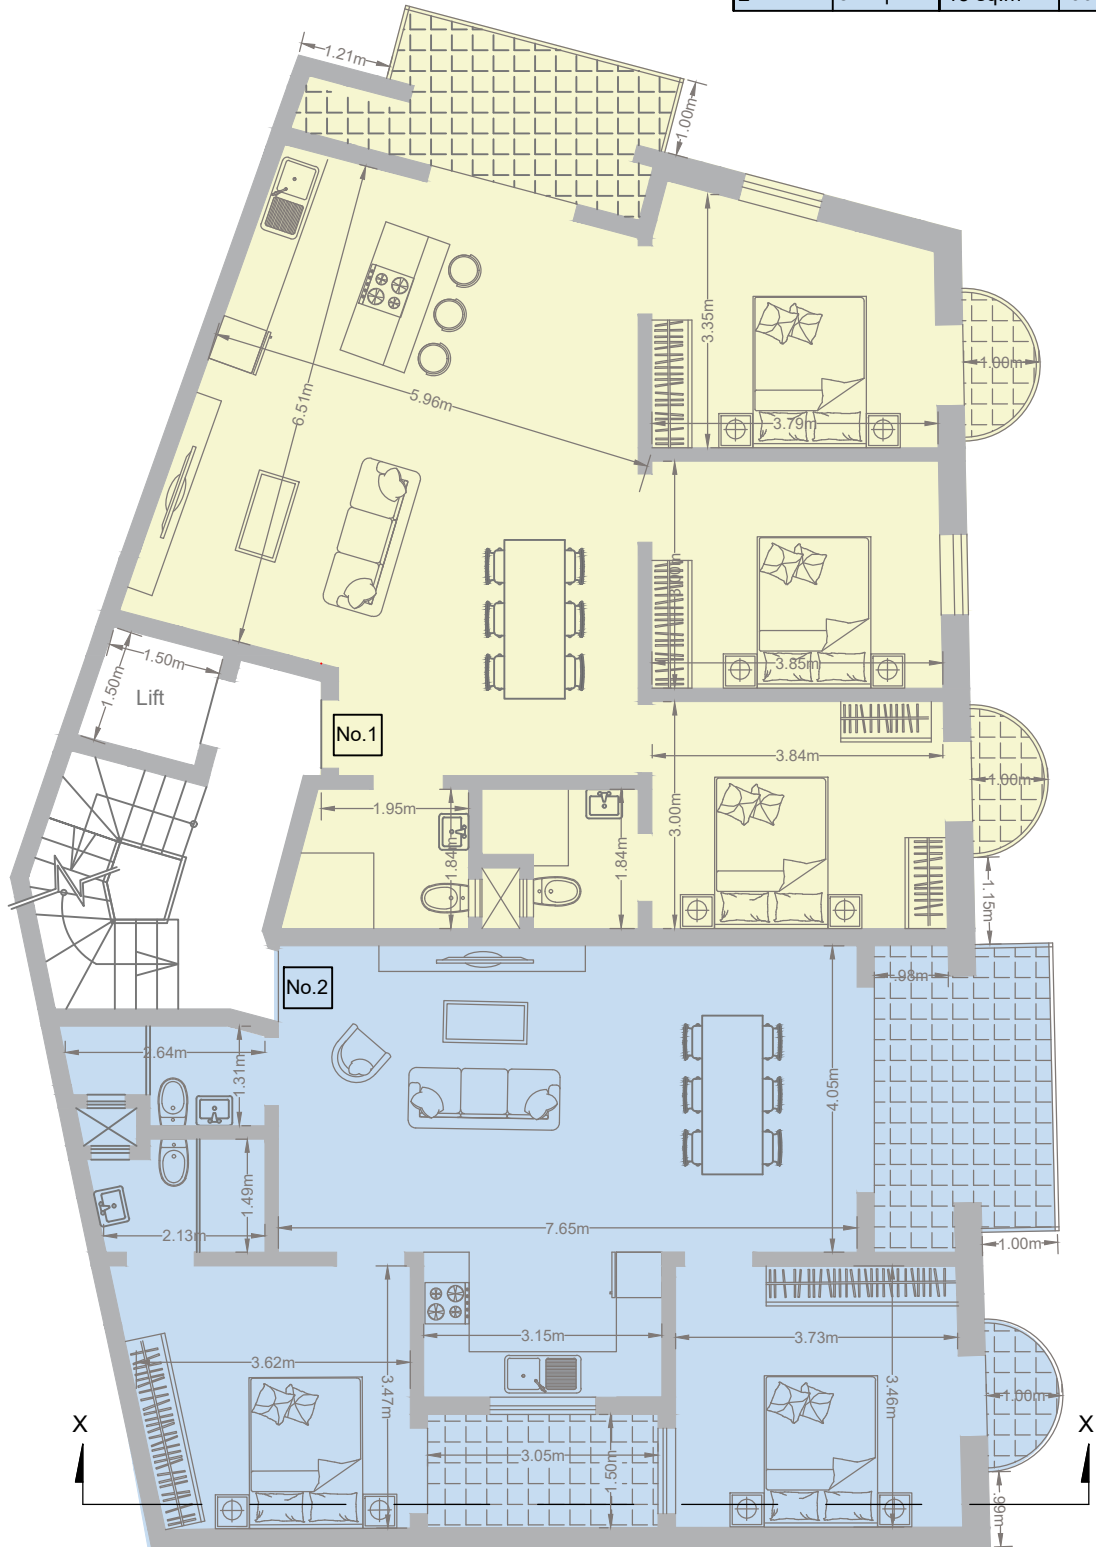

**PROPOSED FIRST FLOOR PLAN**


SCALE 1:100

Scale 1:100

 

AREAS


Unit	Int. Area	Ext. Area	Total Area
3/5	97 sq.m	11 sq.m	108 sq.m
4/6	81 sq.m	10 sq.m	91 sq.m

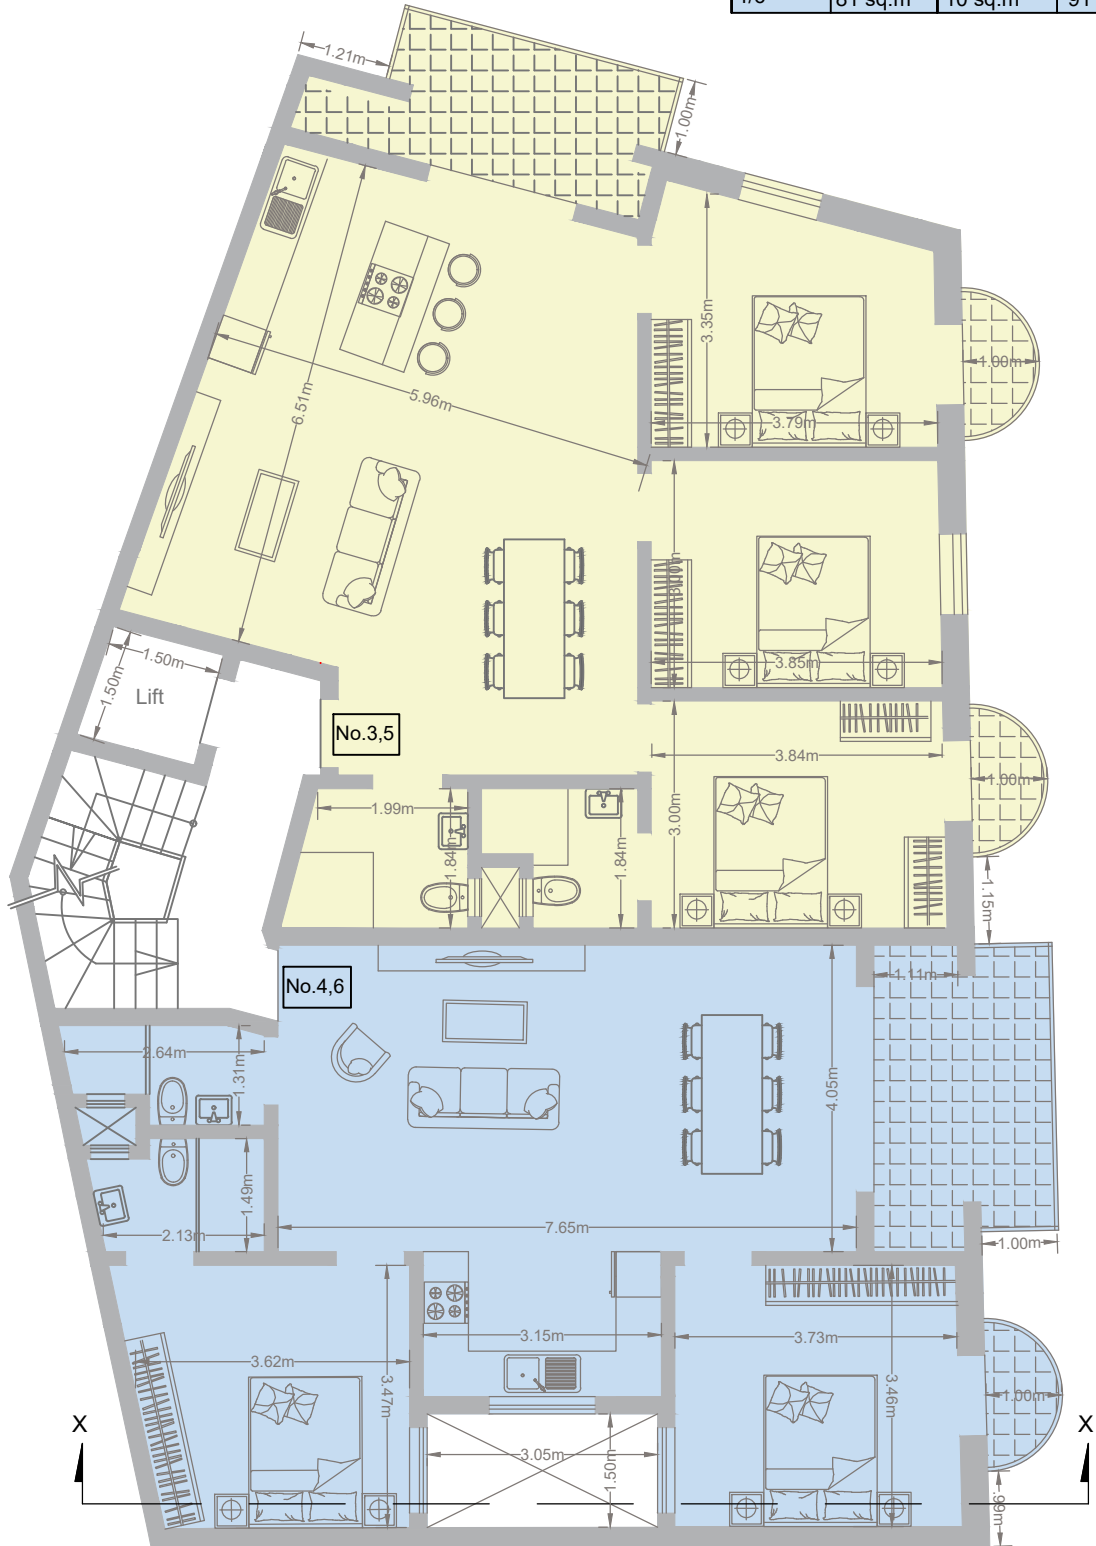

**PROPOSED SECOND & THIRD FLOOR PLAN**


SCALE 1:100

Scale 1:100

 

AREAS

Unit	Int. Area	Ext. Area	Total Area
7	103 sq.m	84 sq.m	187 sq.m

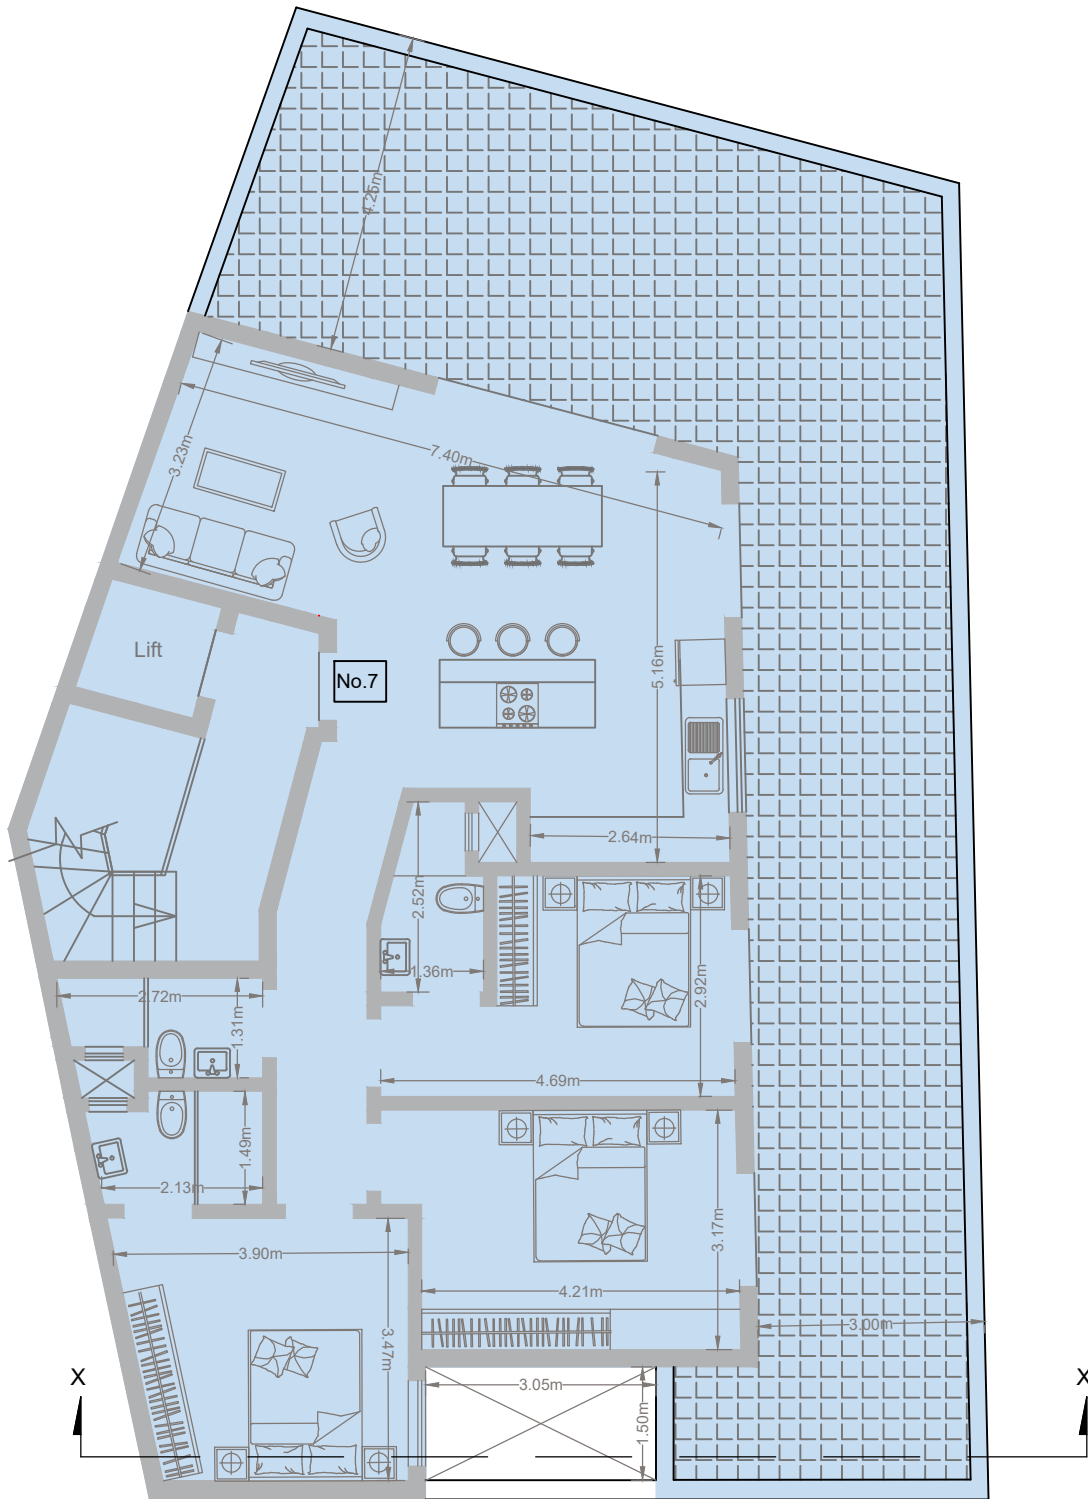

**PROPOSED RECEDED FLOOR PLAN**  
SCALE 1:100