


5m Metric scale 1:50

5m

10m Metric scale 1:100

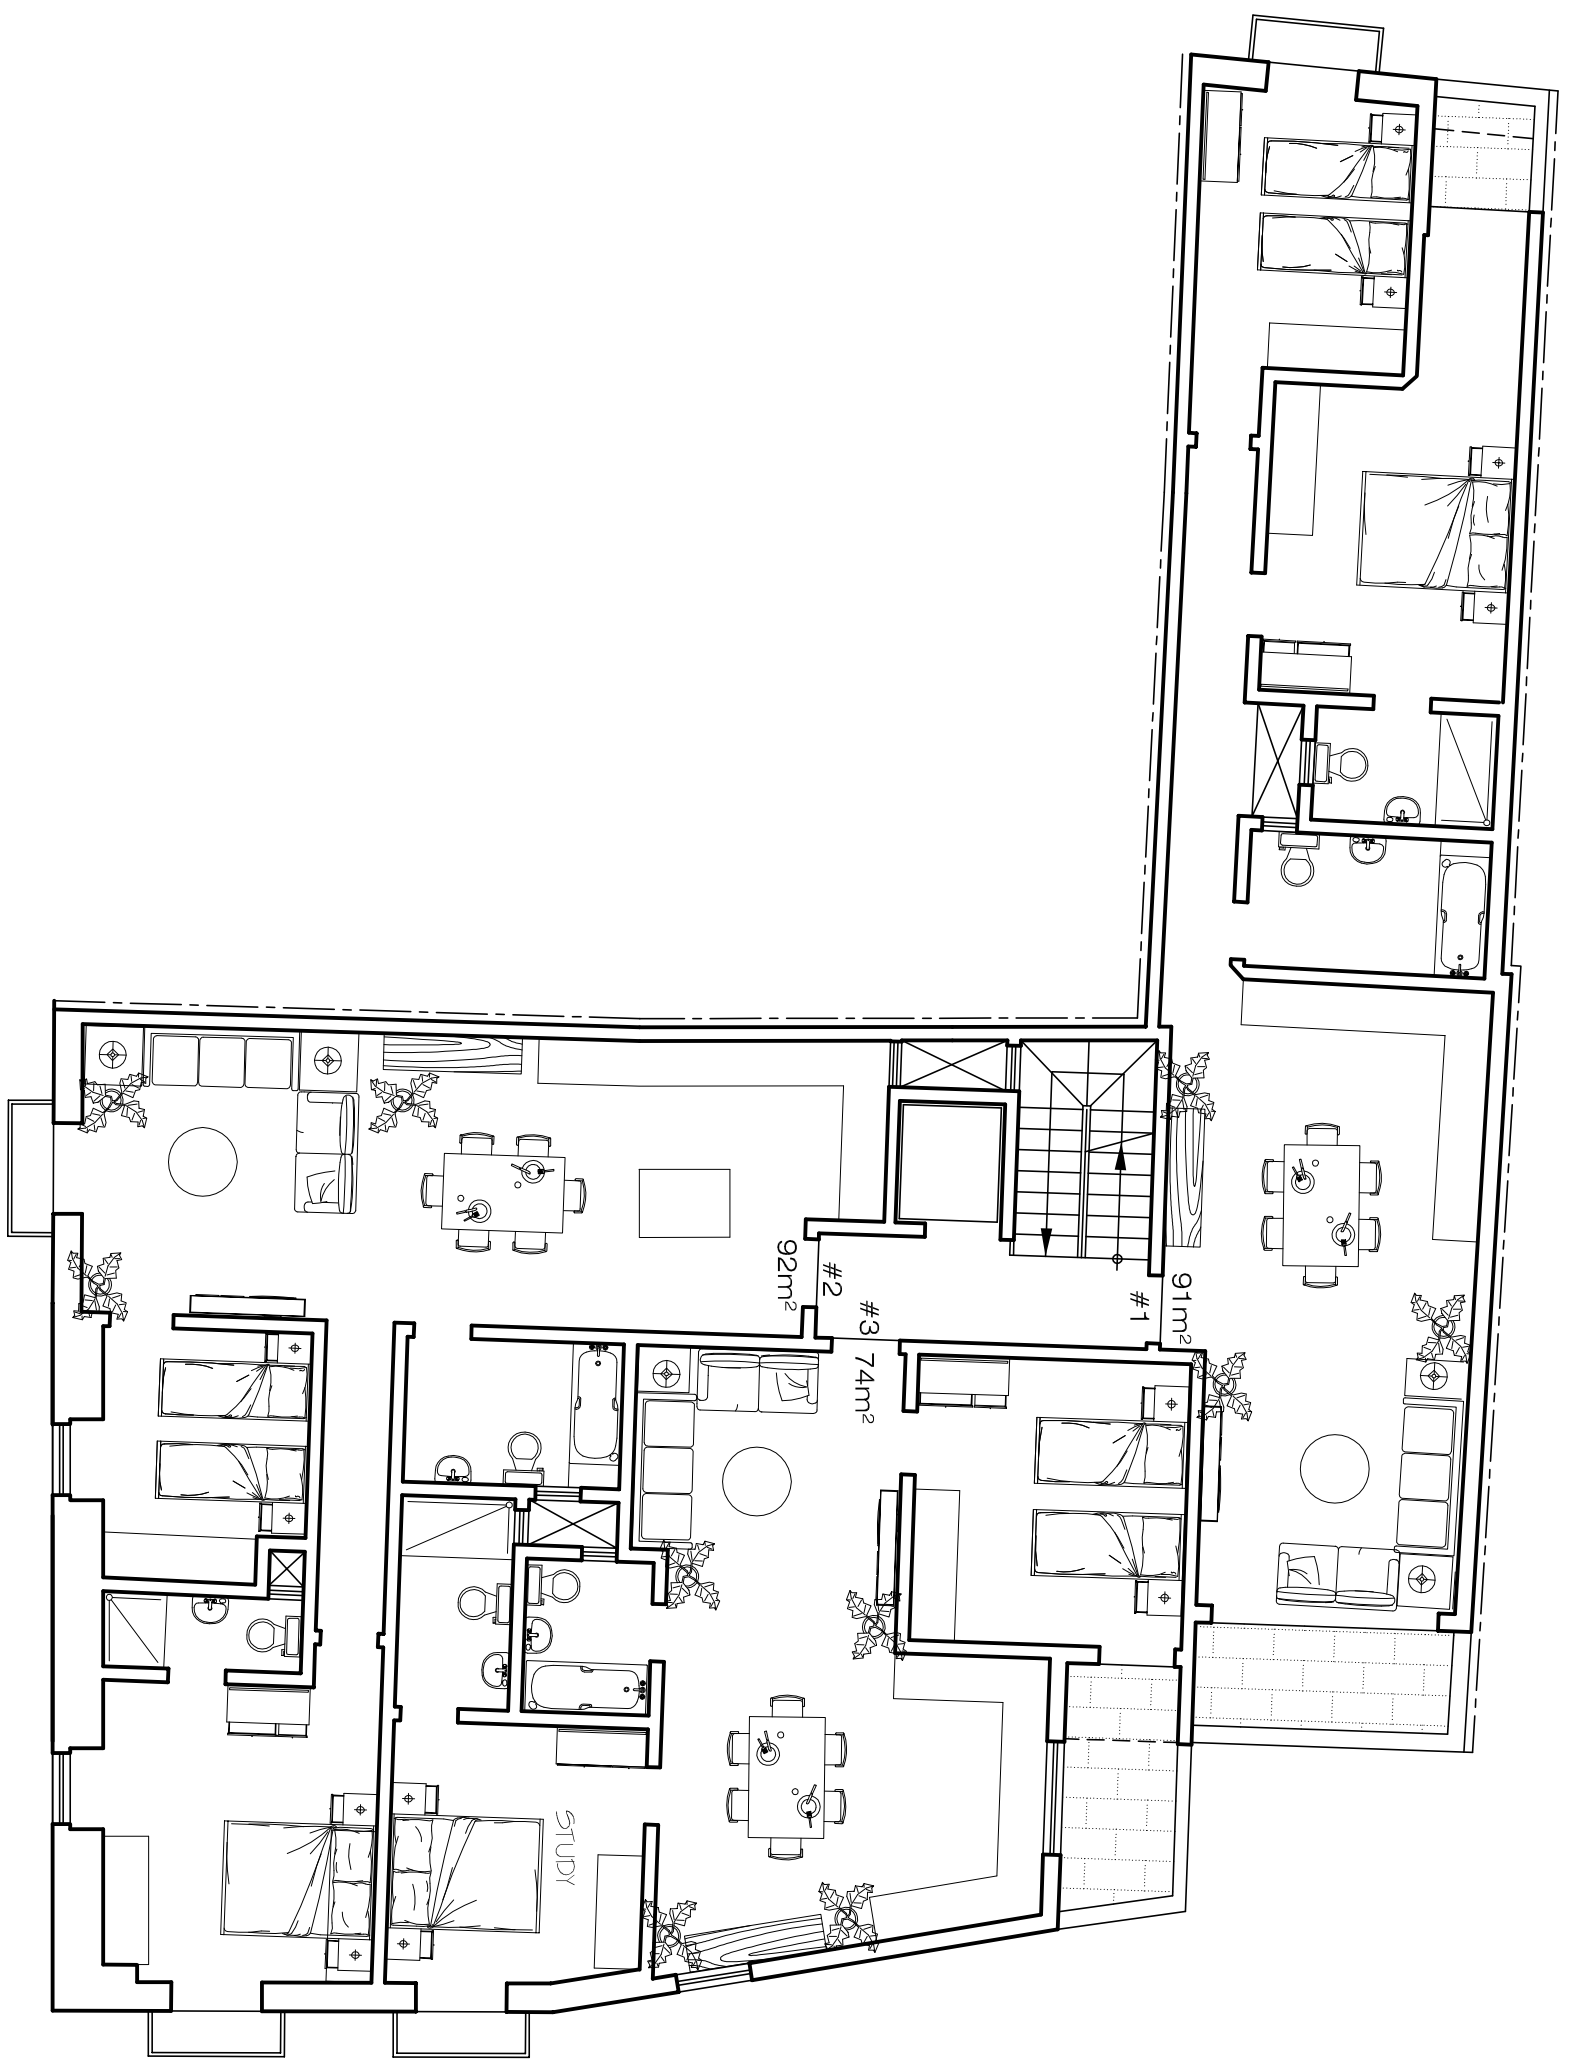

PROPOSED FIRST FLOOR PLAN 1:100

rev no	drawn	date	description

Drawing title
PLANS

Job title
FLATS AND GARAGES
TRIO JOHN OTTO BAYER C/W TRIO PARSOTT
XAGHRA - GOZO

File # 22045 Scale 1:100

Date AUGUST 5th 2024 Drawn by

Drawing # 1 Revision # 0 Applicant

Architect

SAVIOUR MICALEFF
B.E. & A. & C.E.
'THYME' BY THE BASTION RD.
VICTORIA - GOZO, VCT 2907
Tel # 21551046 Fax # 21565455 Mobile # 99497485
Email : micsav@gmail.com