

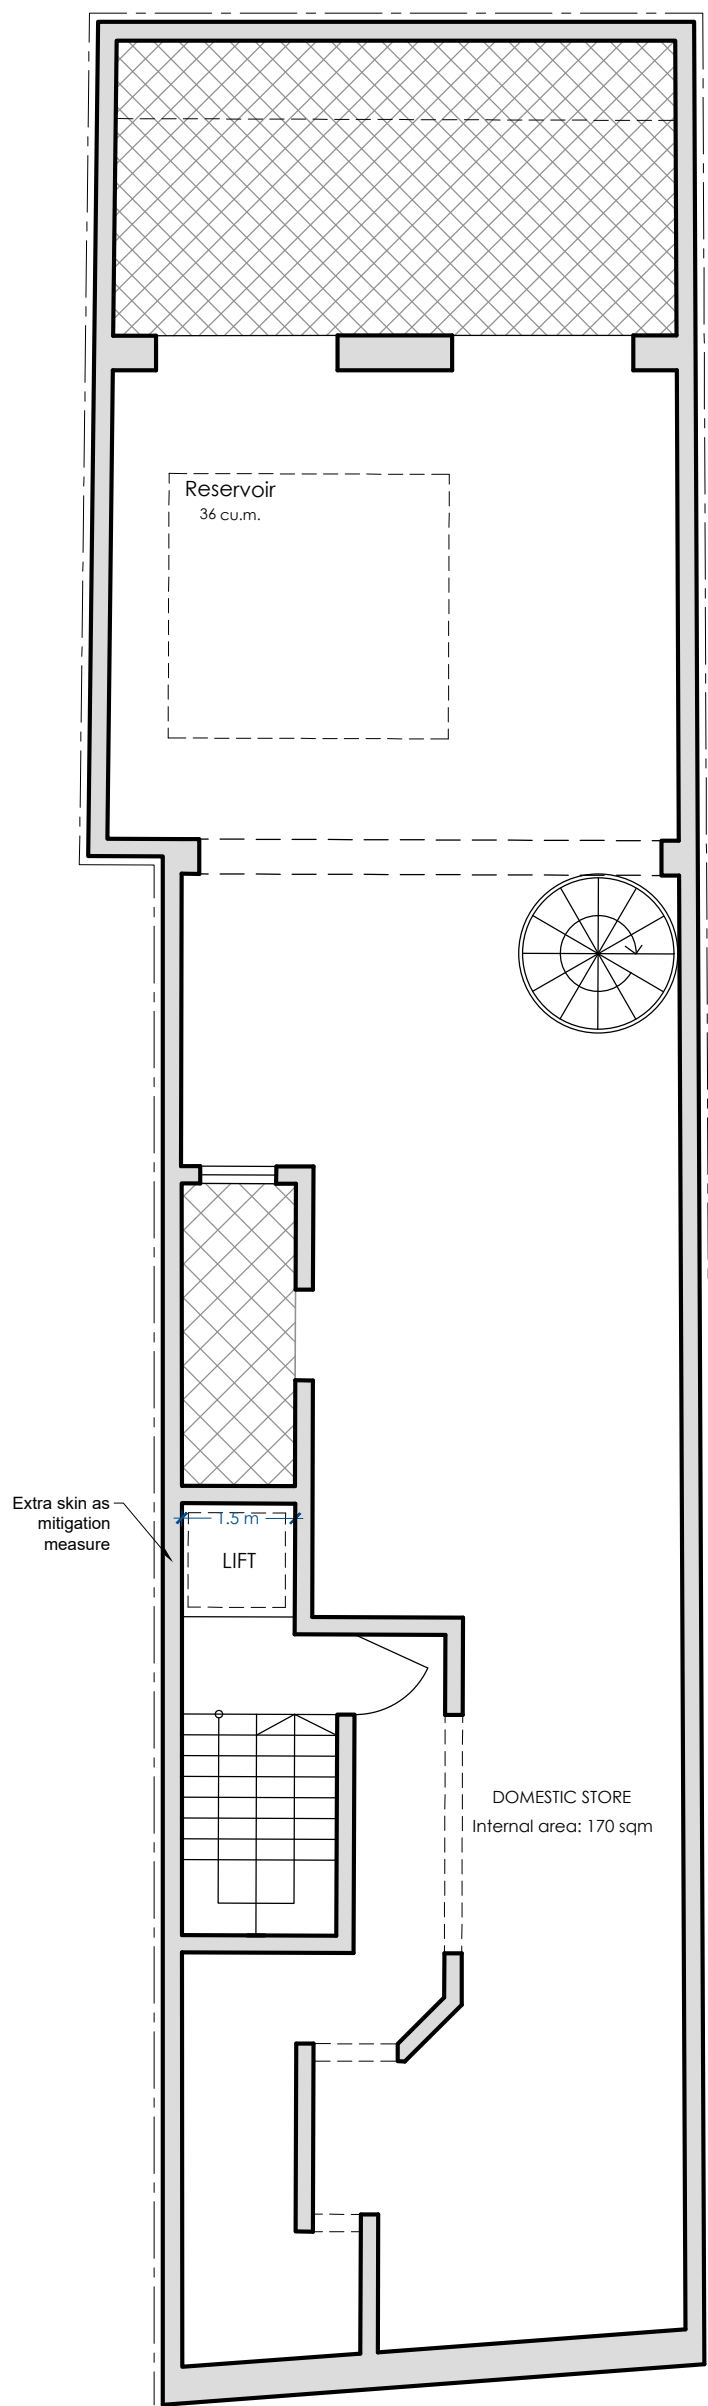
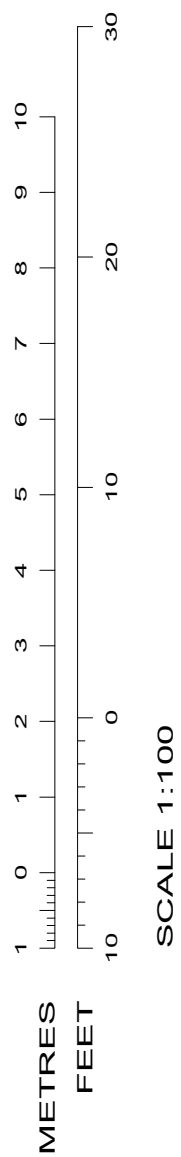


Unit	Internal	External	Total
SHOP	324.8 sqm	59.8 sqm	384.6 sqm

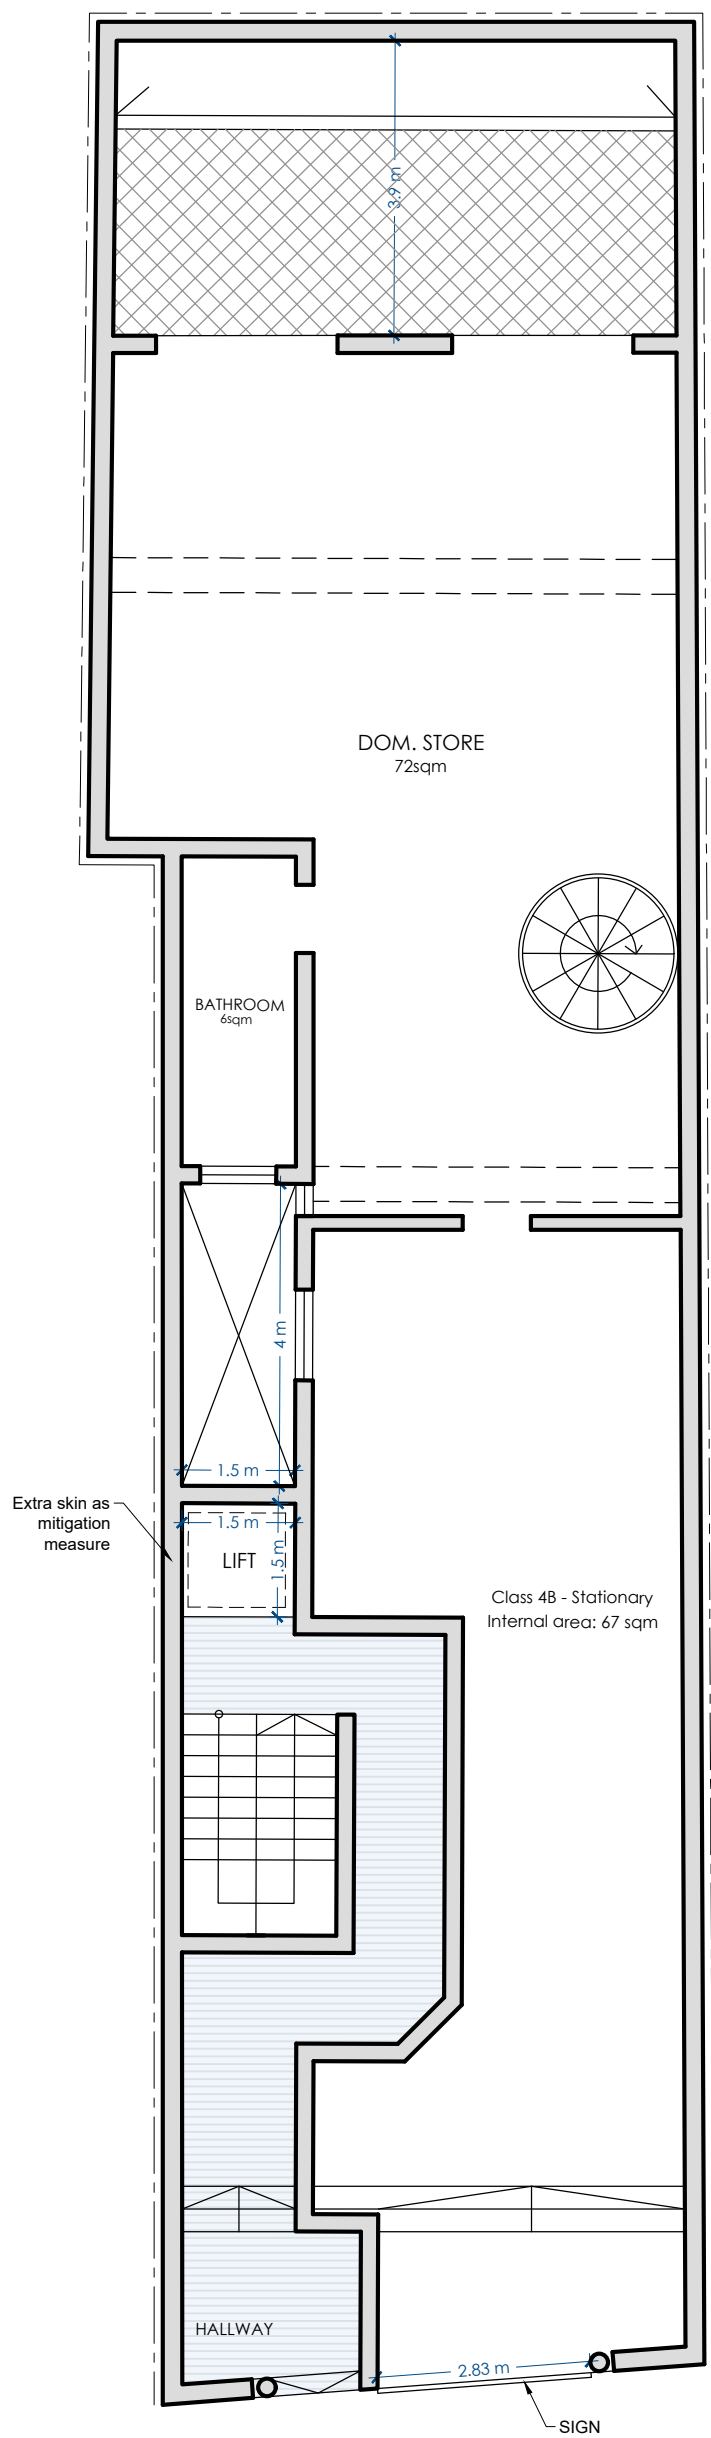

SEMI-BASEMENT FLOOR
PROPOSED
Scale 1:100



Unit	Internal	External	Total
SHOP	324.8 sqm	59.8 sqm	384.6 sqm

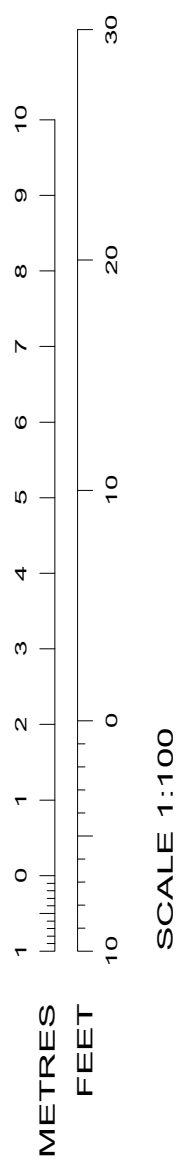

GROUND FLOOR
PROPOSED

Scale 1:100



Unit	Internal	External	Total
APT 1	165.8 sqm	20.5 sqm	186.3 sqm

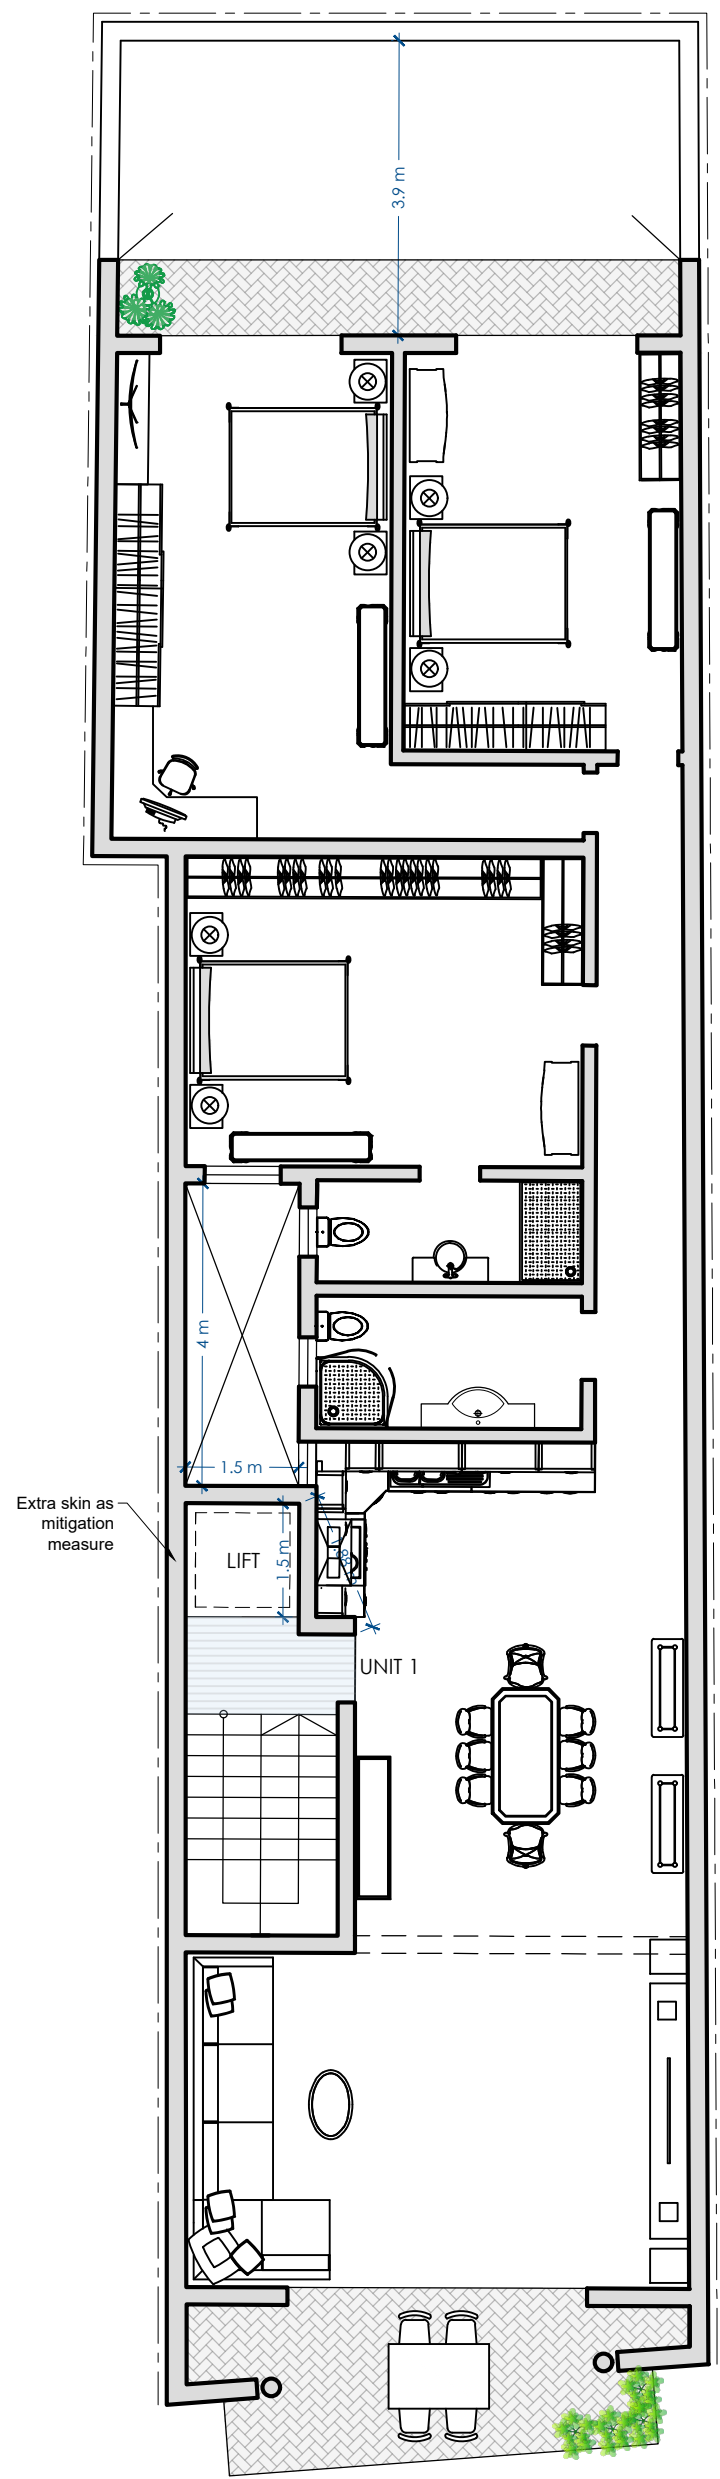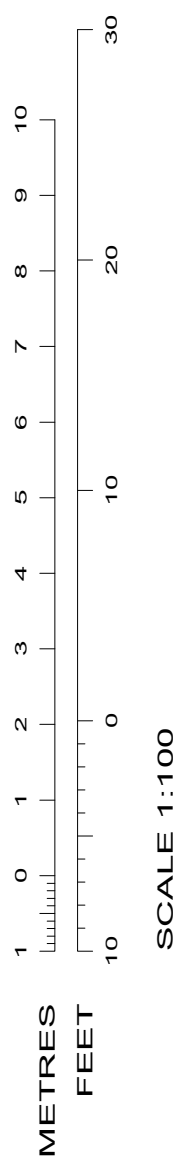

FIRST FLOOR
PROPOSED



Scale 1:100

Unit	Internal	External	Total
APT 2	165.8 sqm	20.5 sqm	186.3 sqm

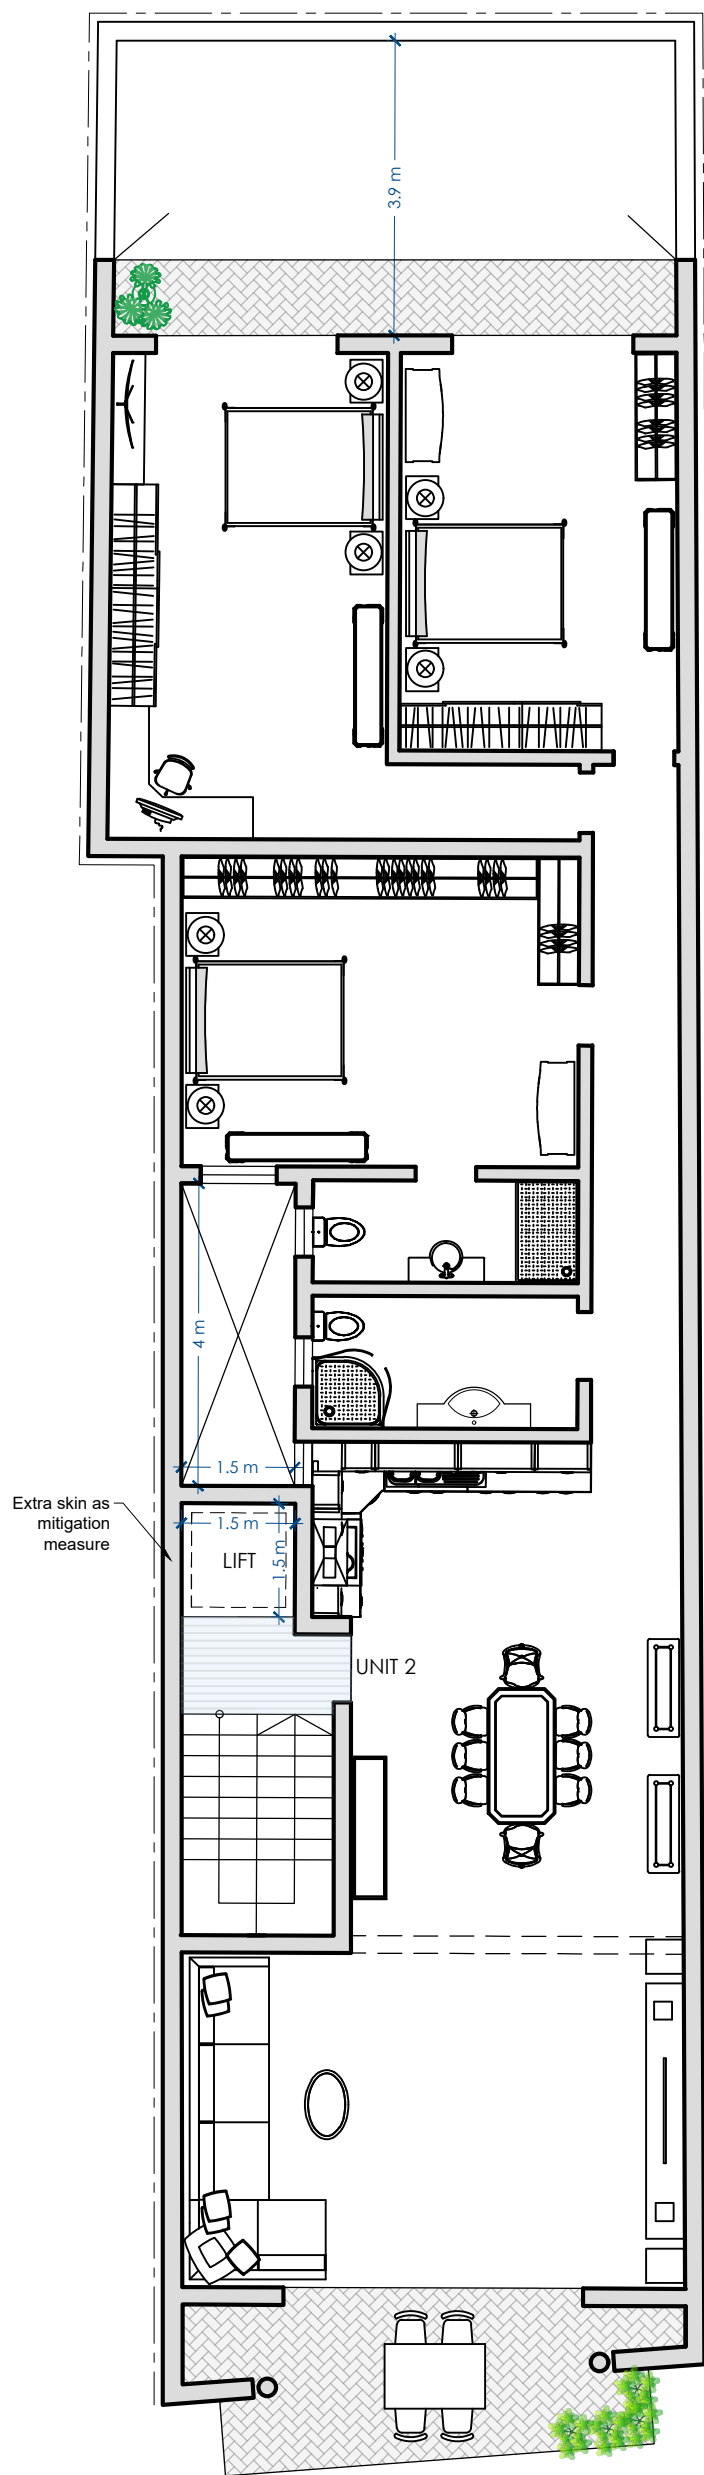
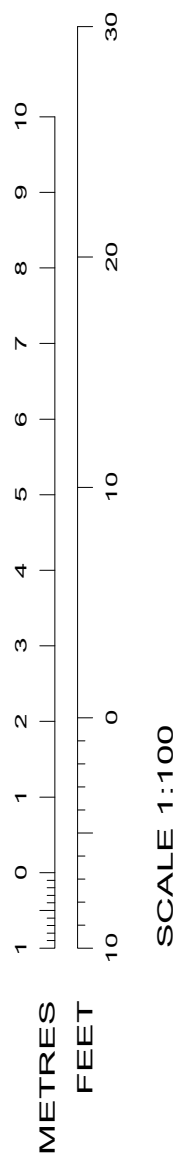


SECOND FLOOR
PROPOSED Scale 1:100


Unit	Internal	External	Total
APT 3	165.8 sqm	20.5 sqm	186.3 sqm

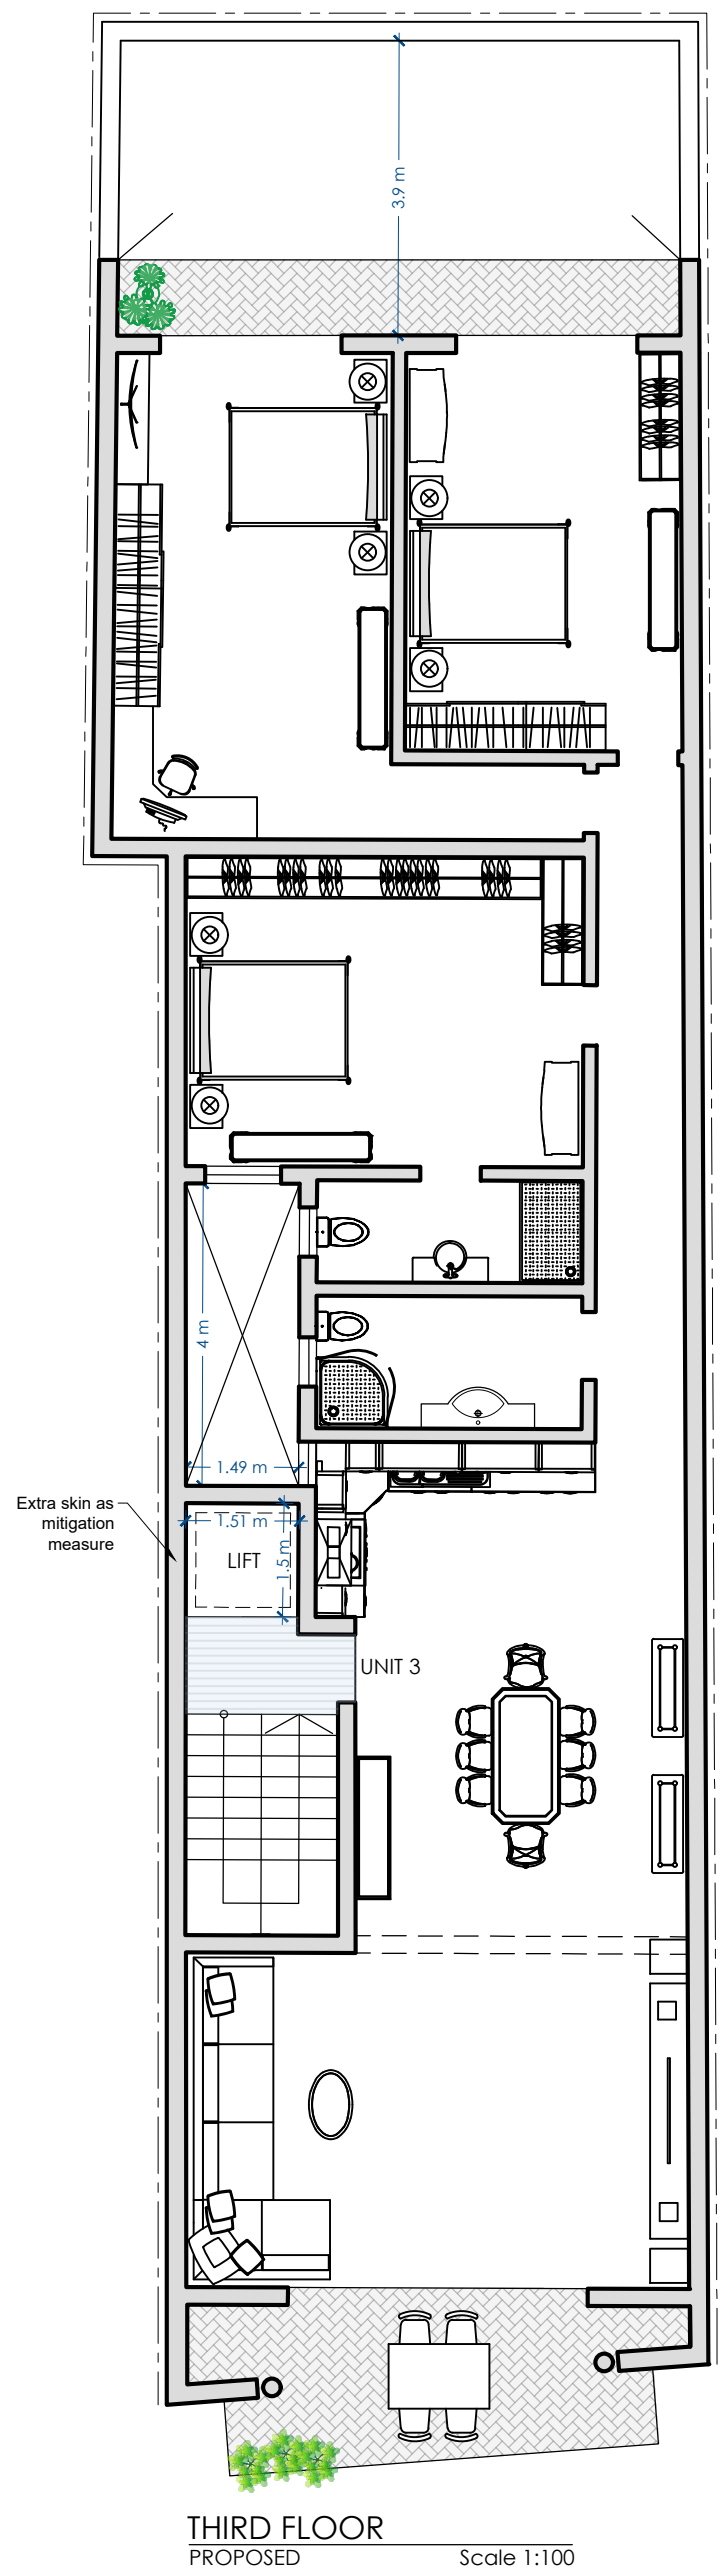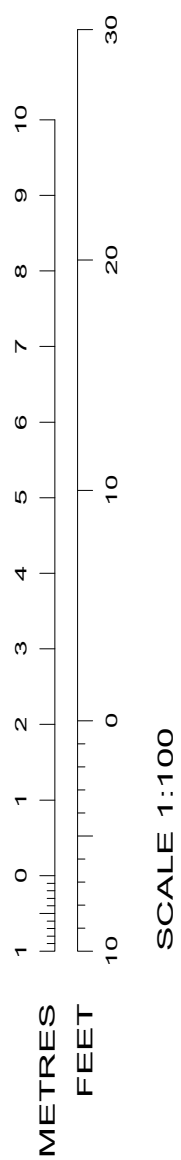


Unit	Internal	External	Total
APT 4	132.1 sqm	48.6 sqm	180.7 sqm

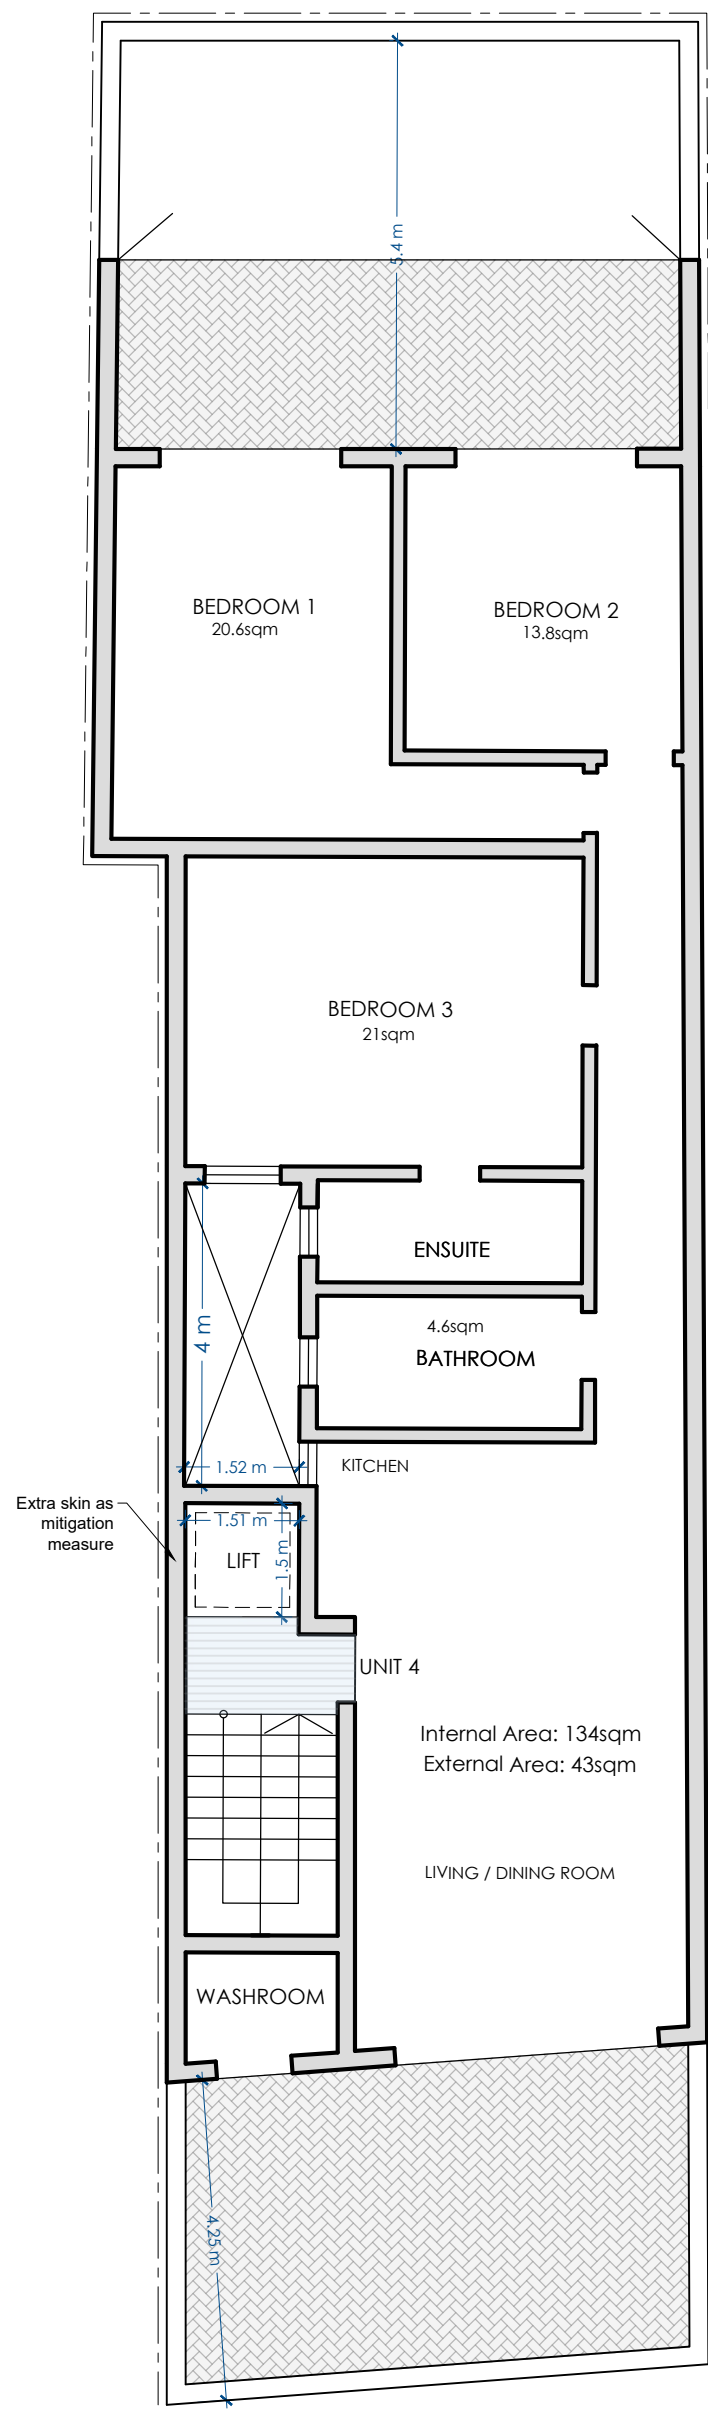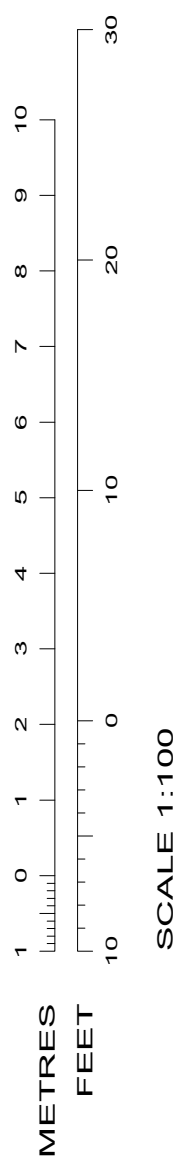

RECEDED FLOOR
PROPOSED Scale 1:100

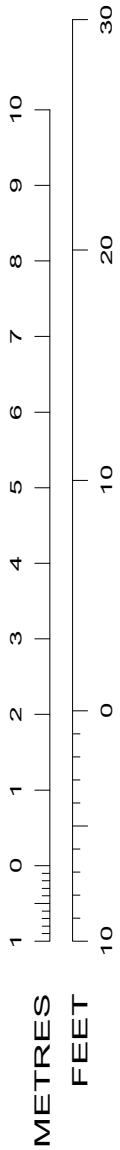

SCALE 1:100

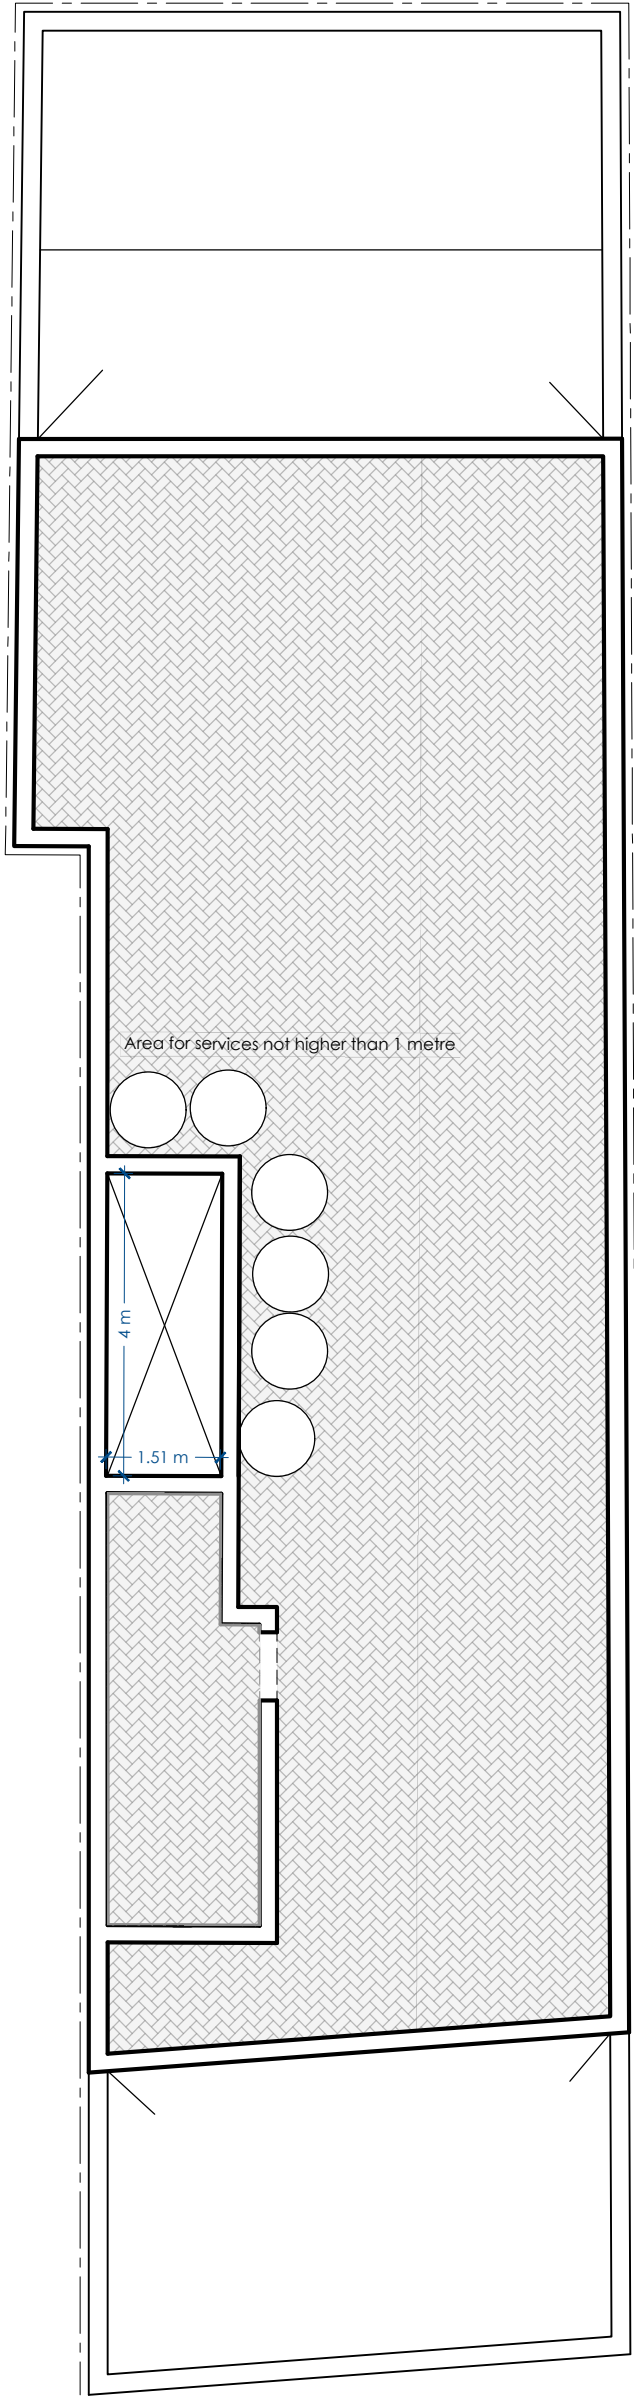

ROOF PLAN
PROPOSED Scale 1:100