



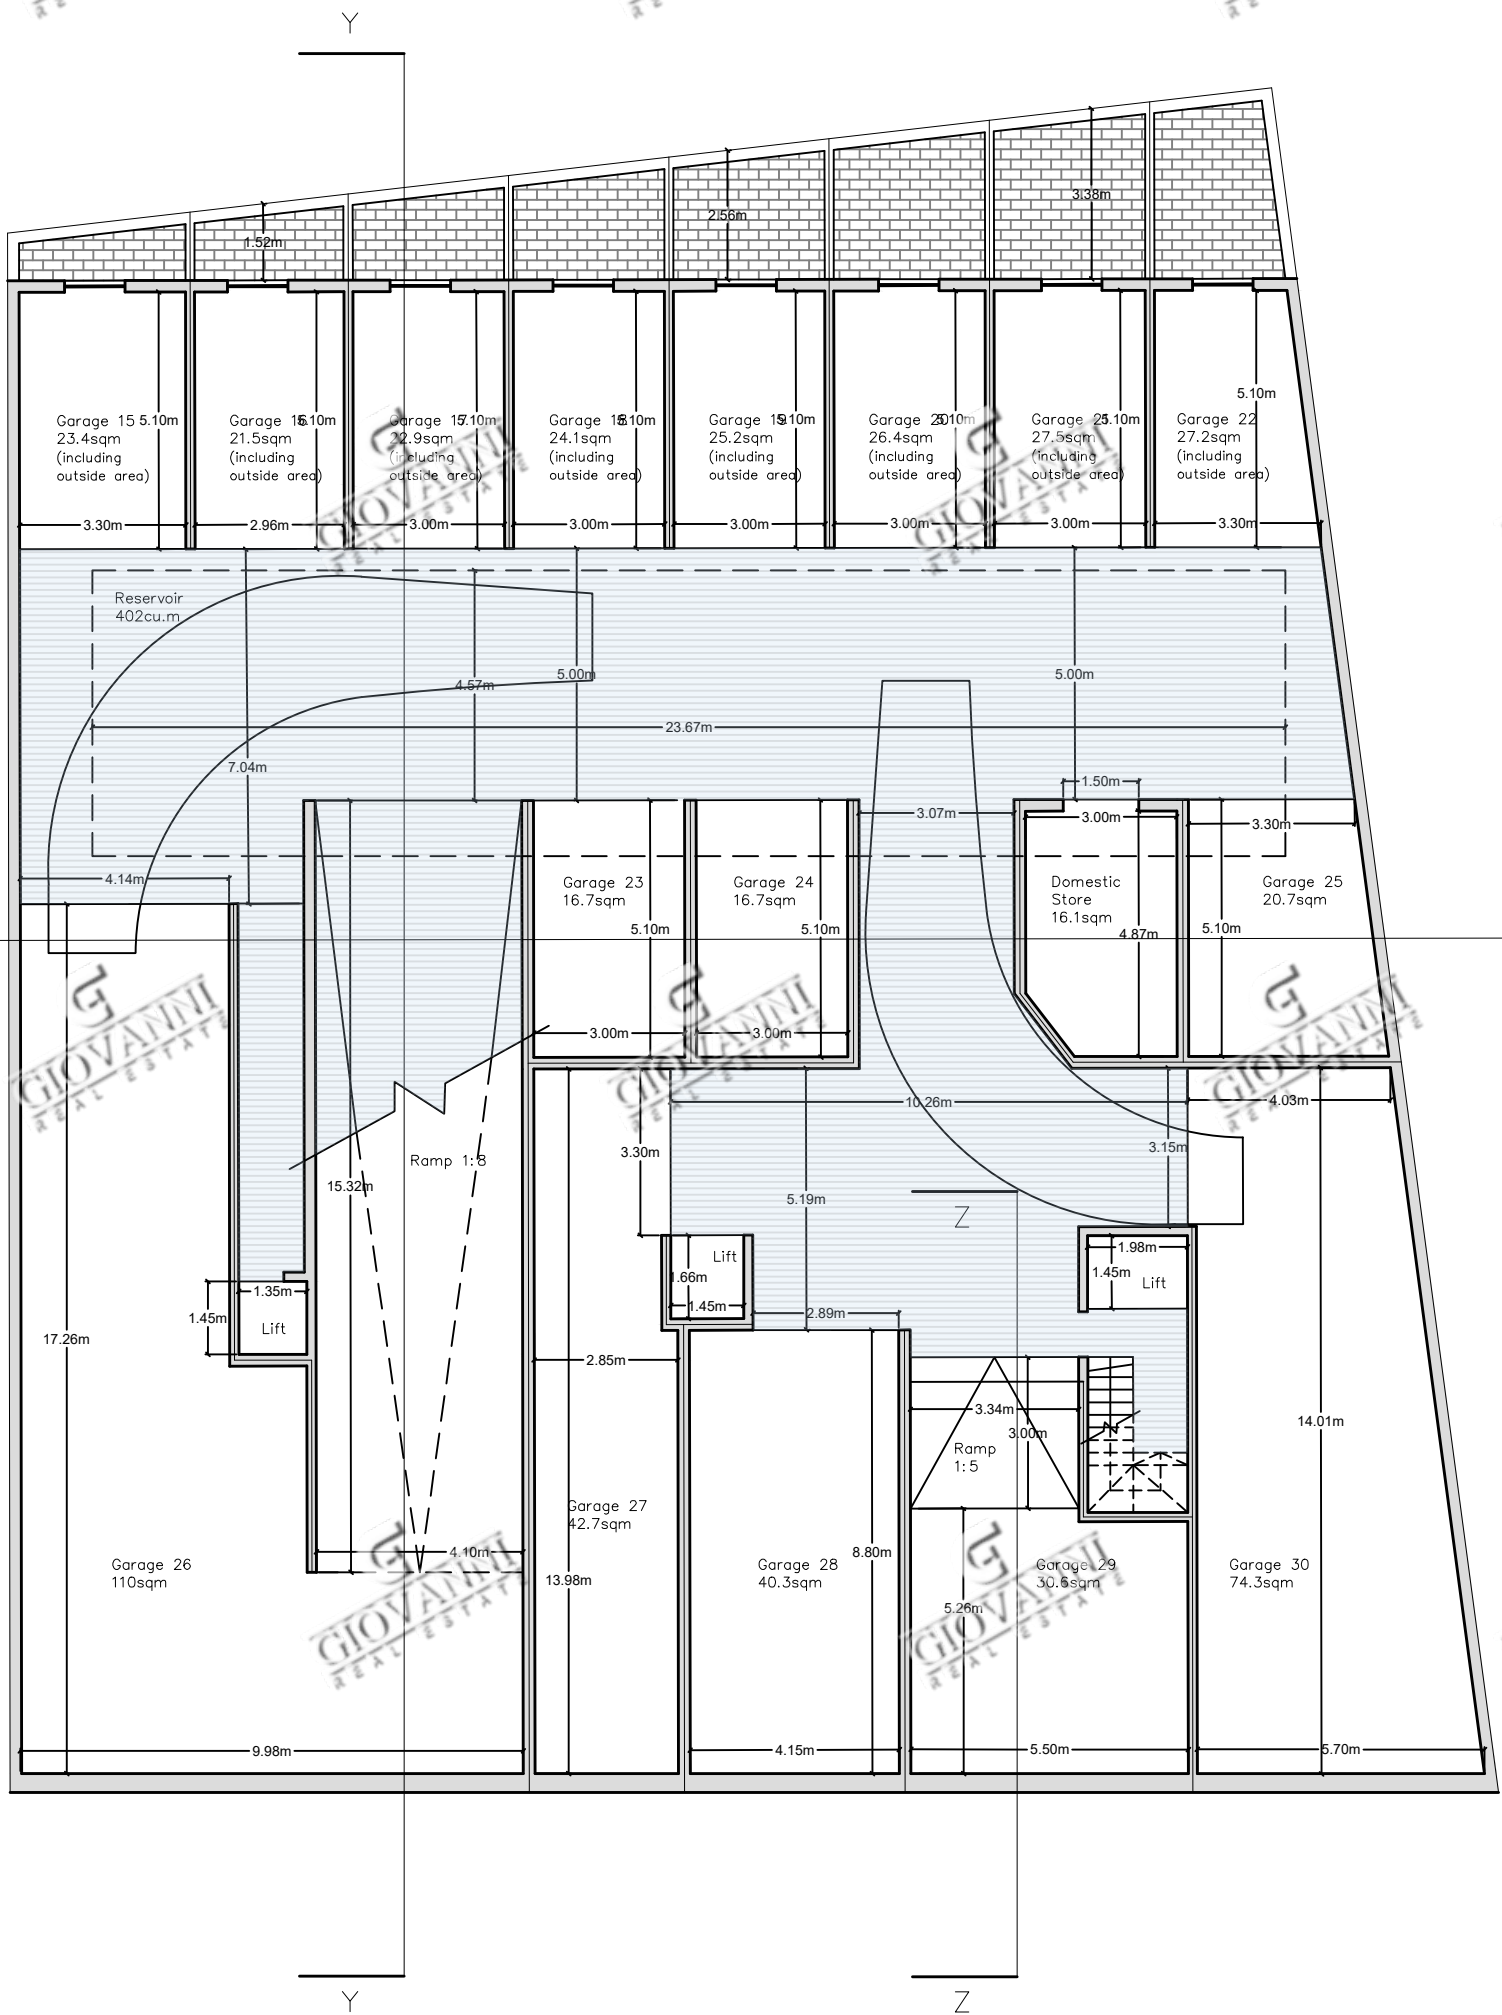


LOWER BASEMENT FLOOR
PROPOSED

SCALE 1:150

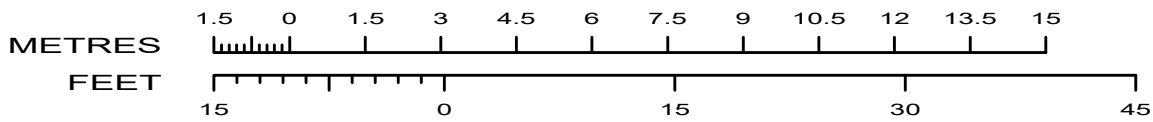



SCALE 1:150



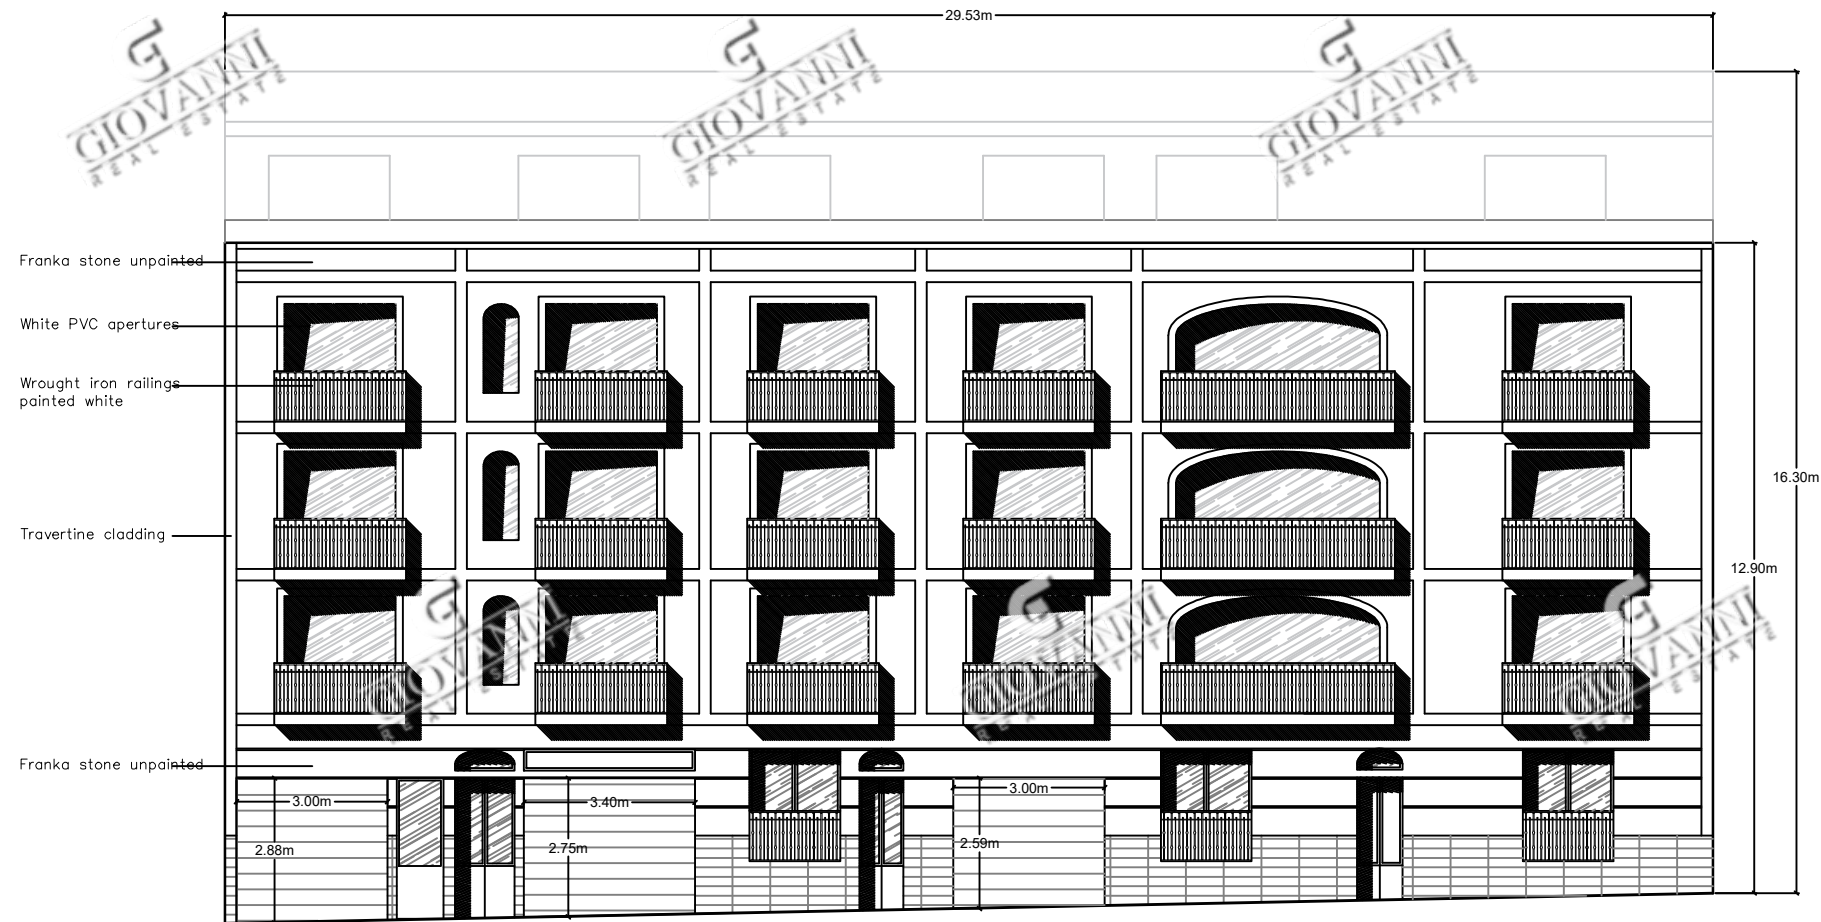


FRONT ELEVATION
PROPOSED SCALE 1:150

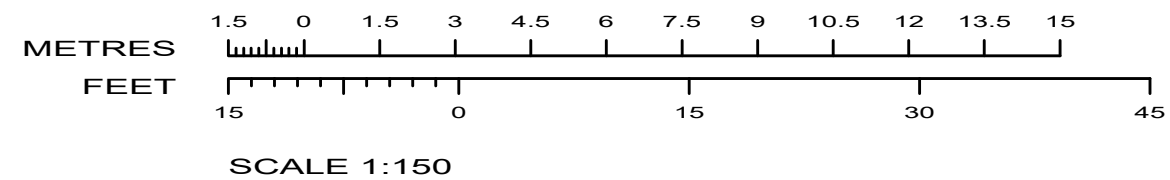

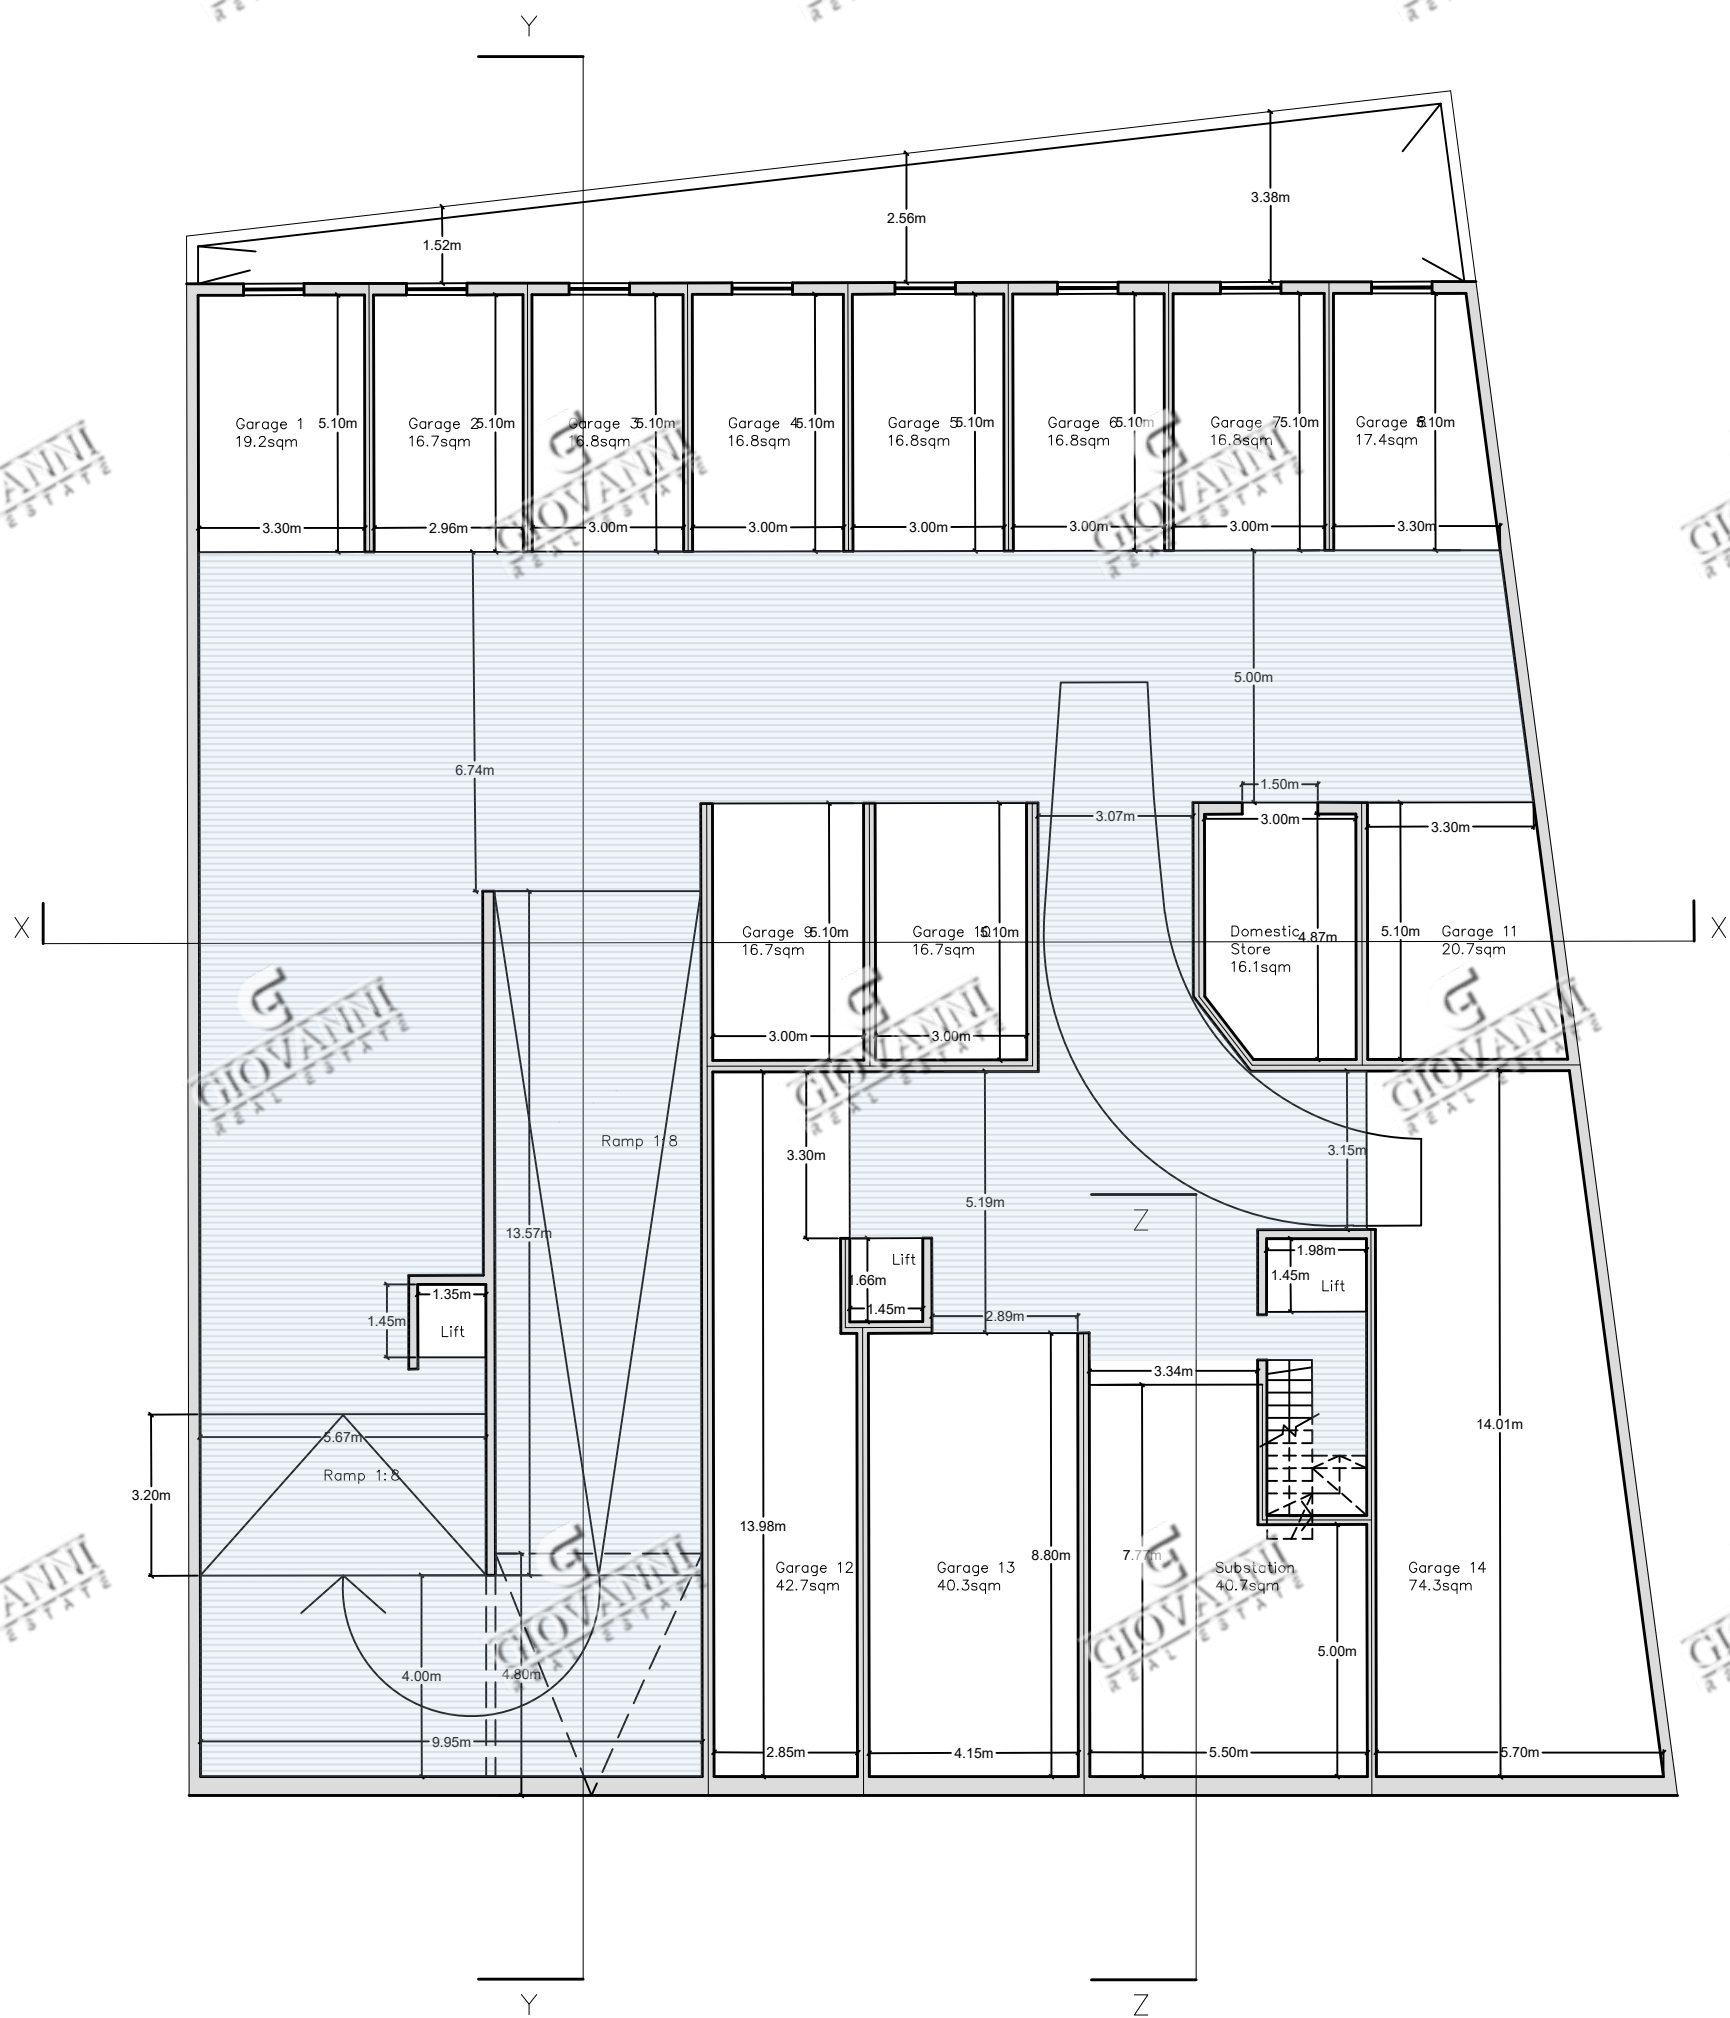


UPPER BASEMENT FLOOR
PROPOSED

SCALE 1:150

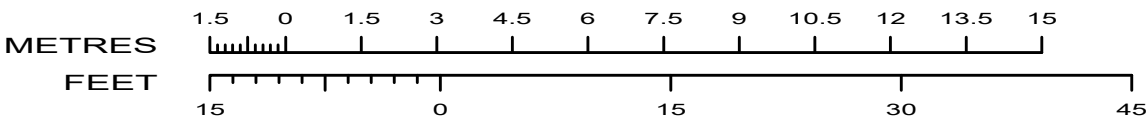


SCALE 1:150

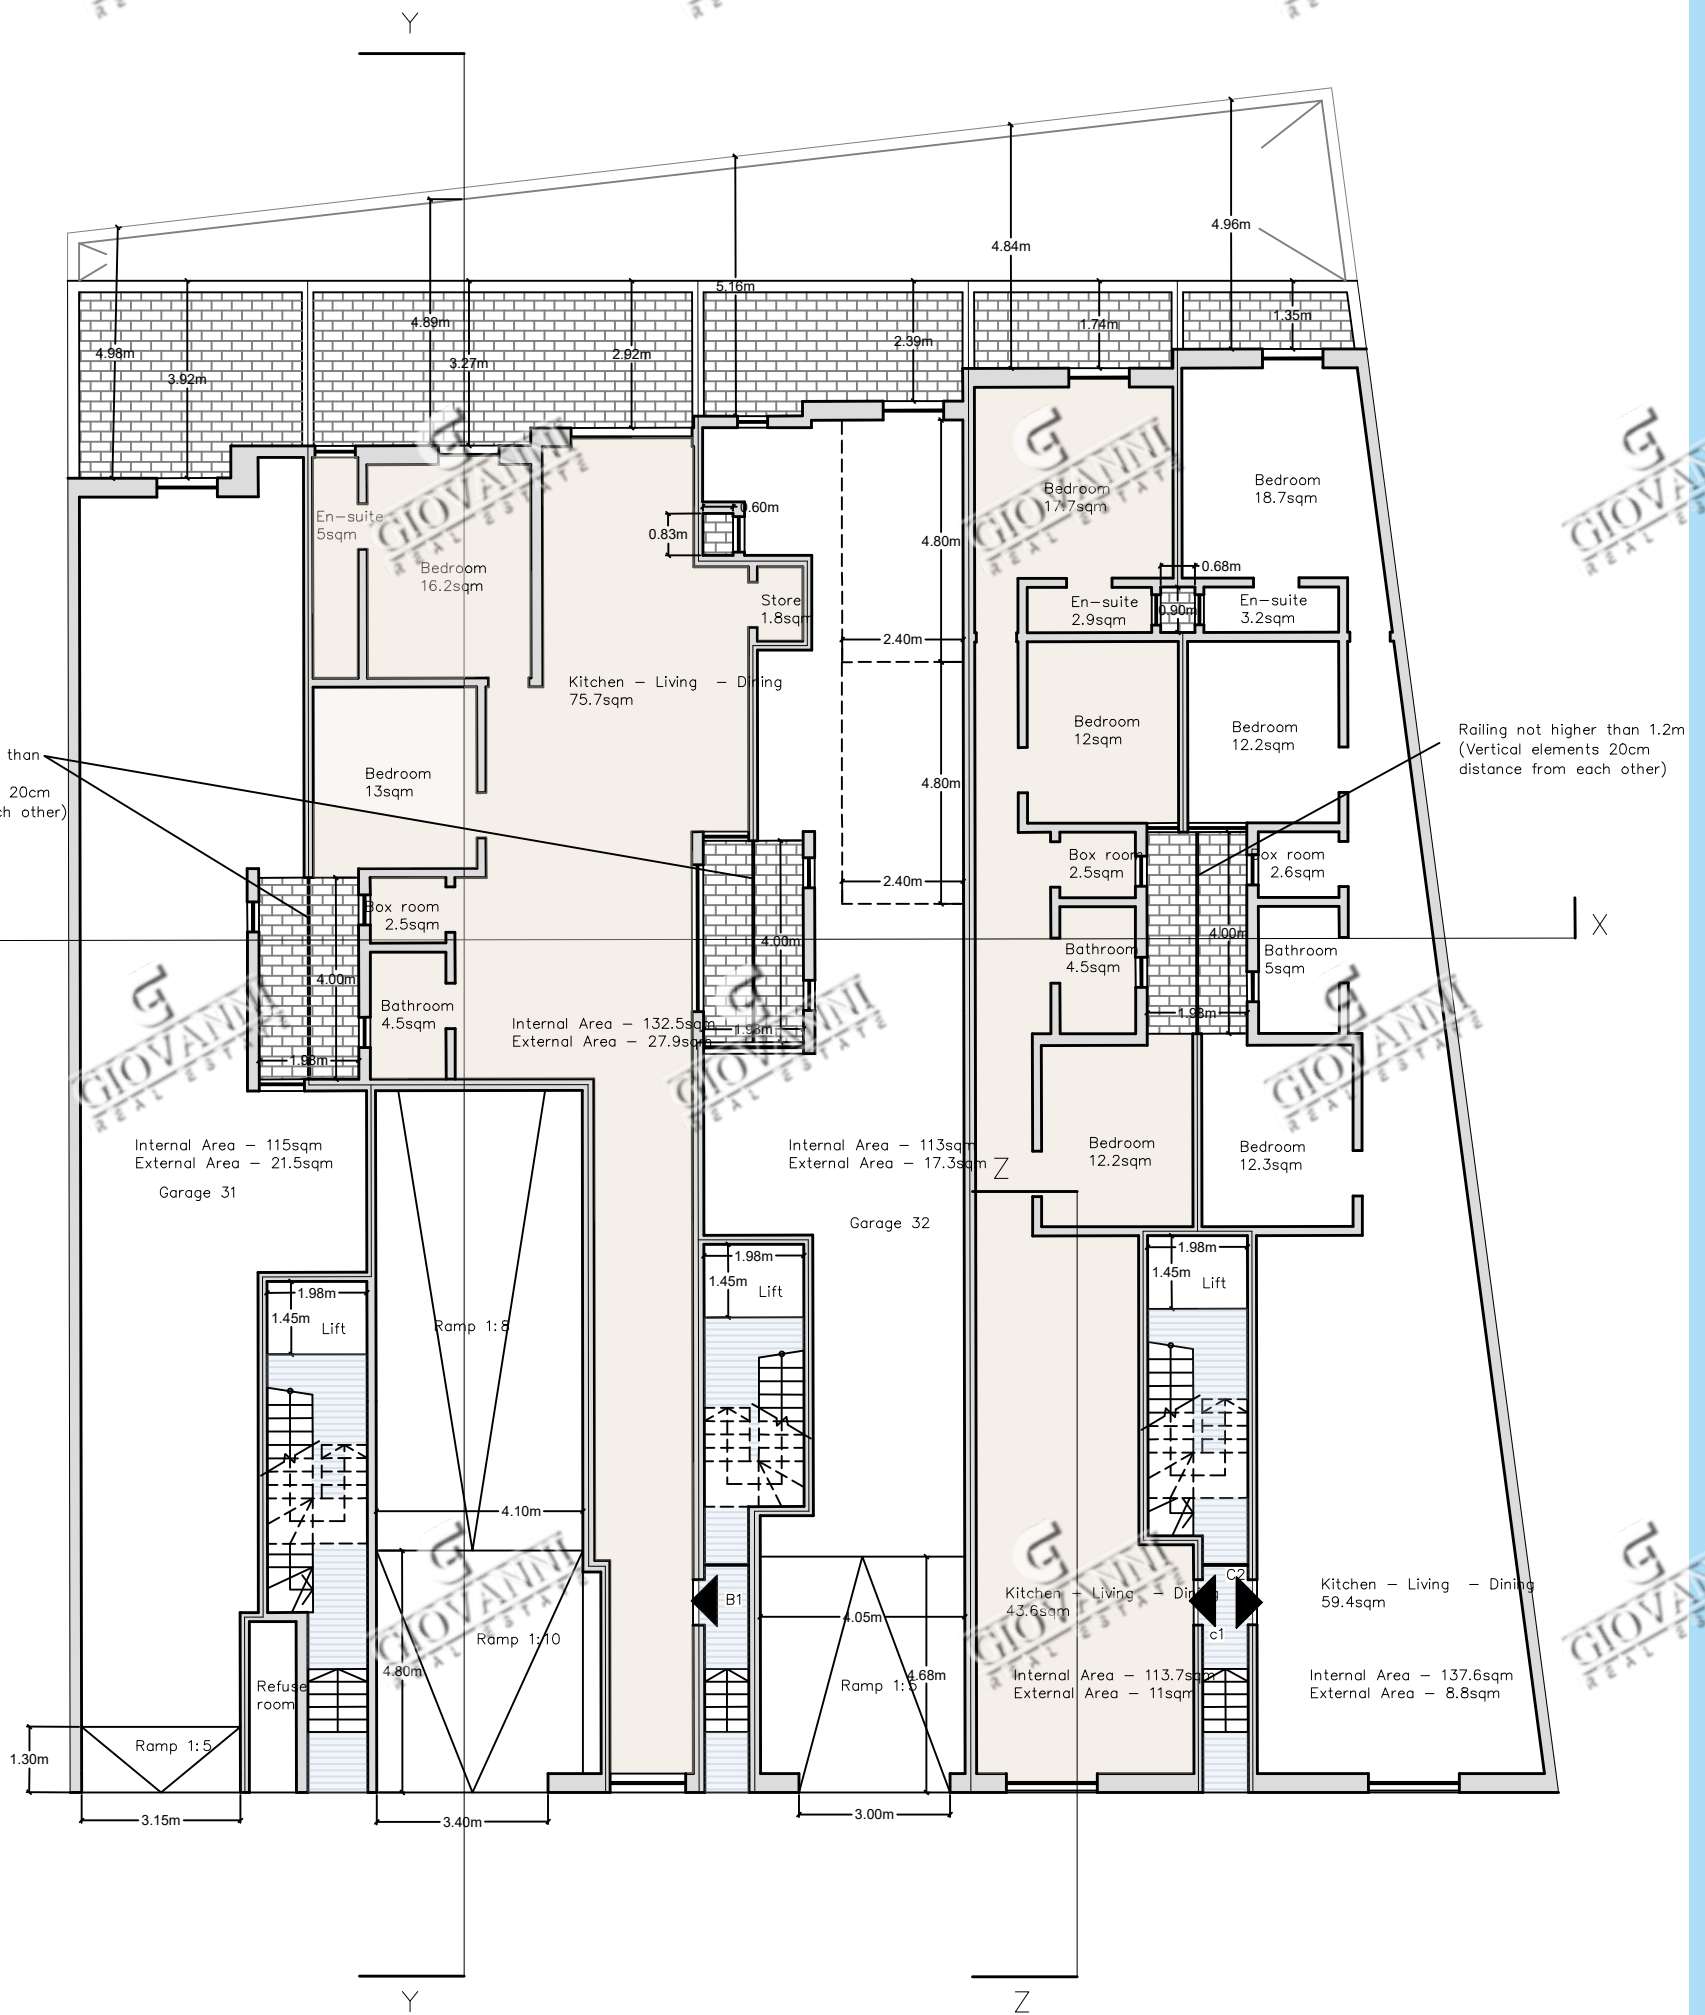


GROUND FLOOR

PROPOSED

SCALE 1:150

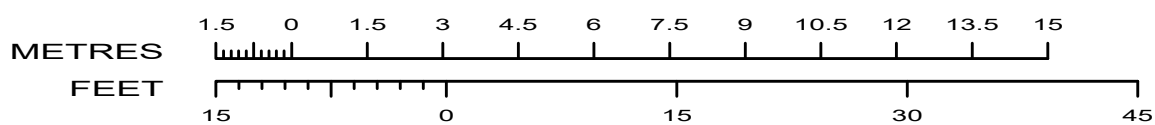



SCALE 1:150

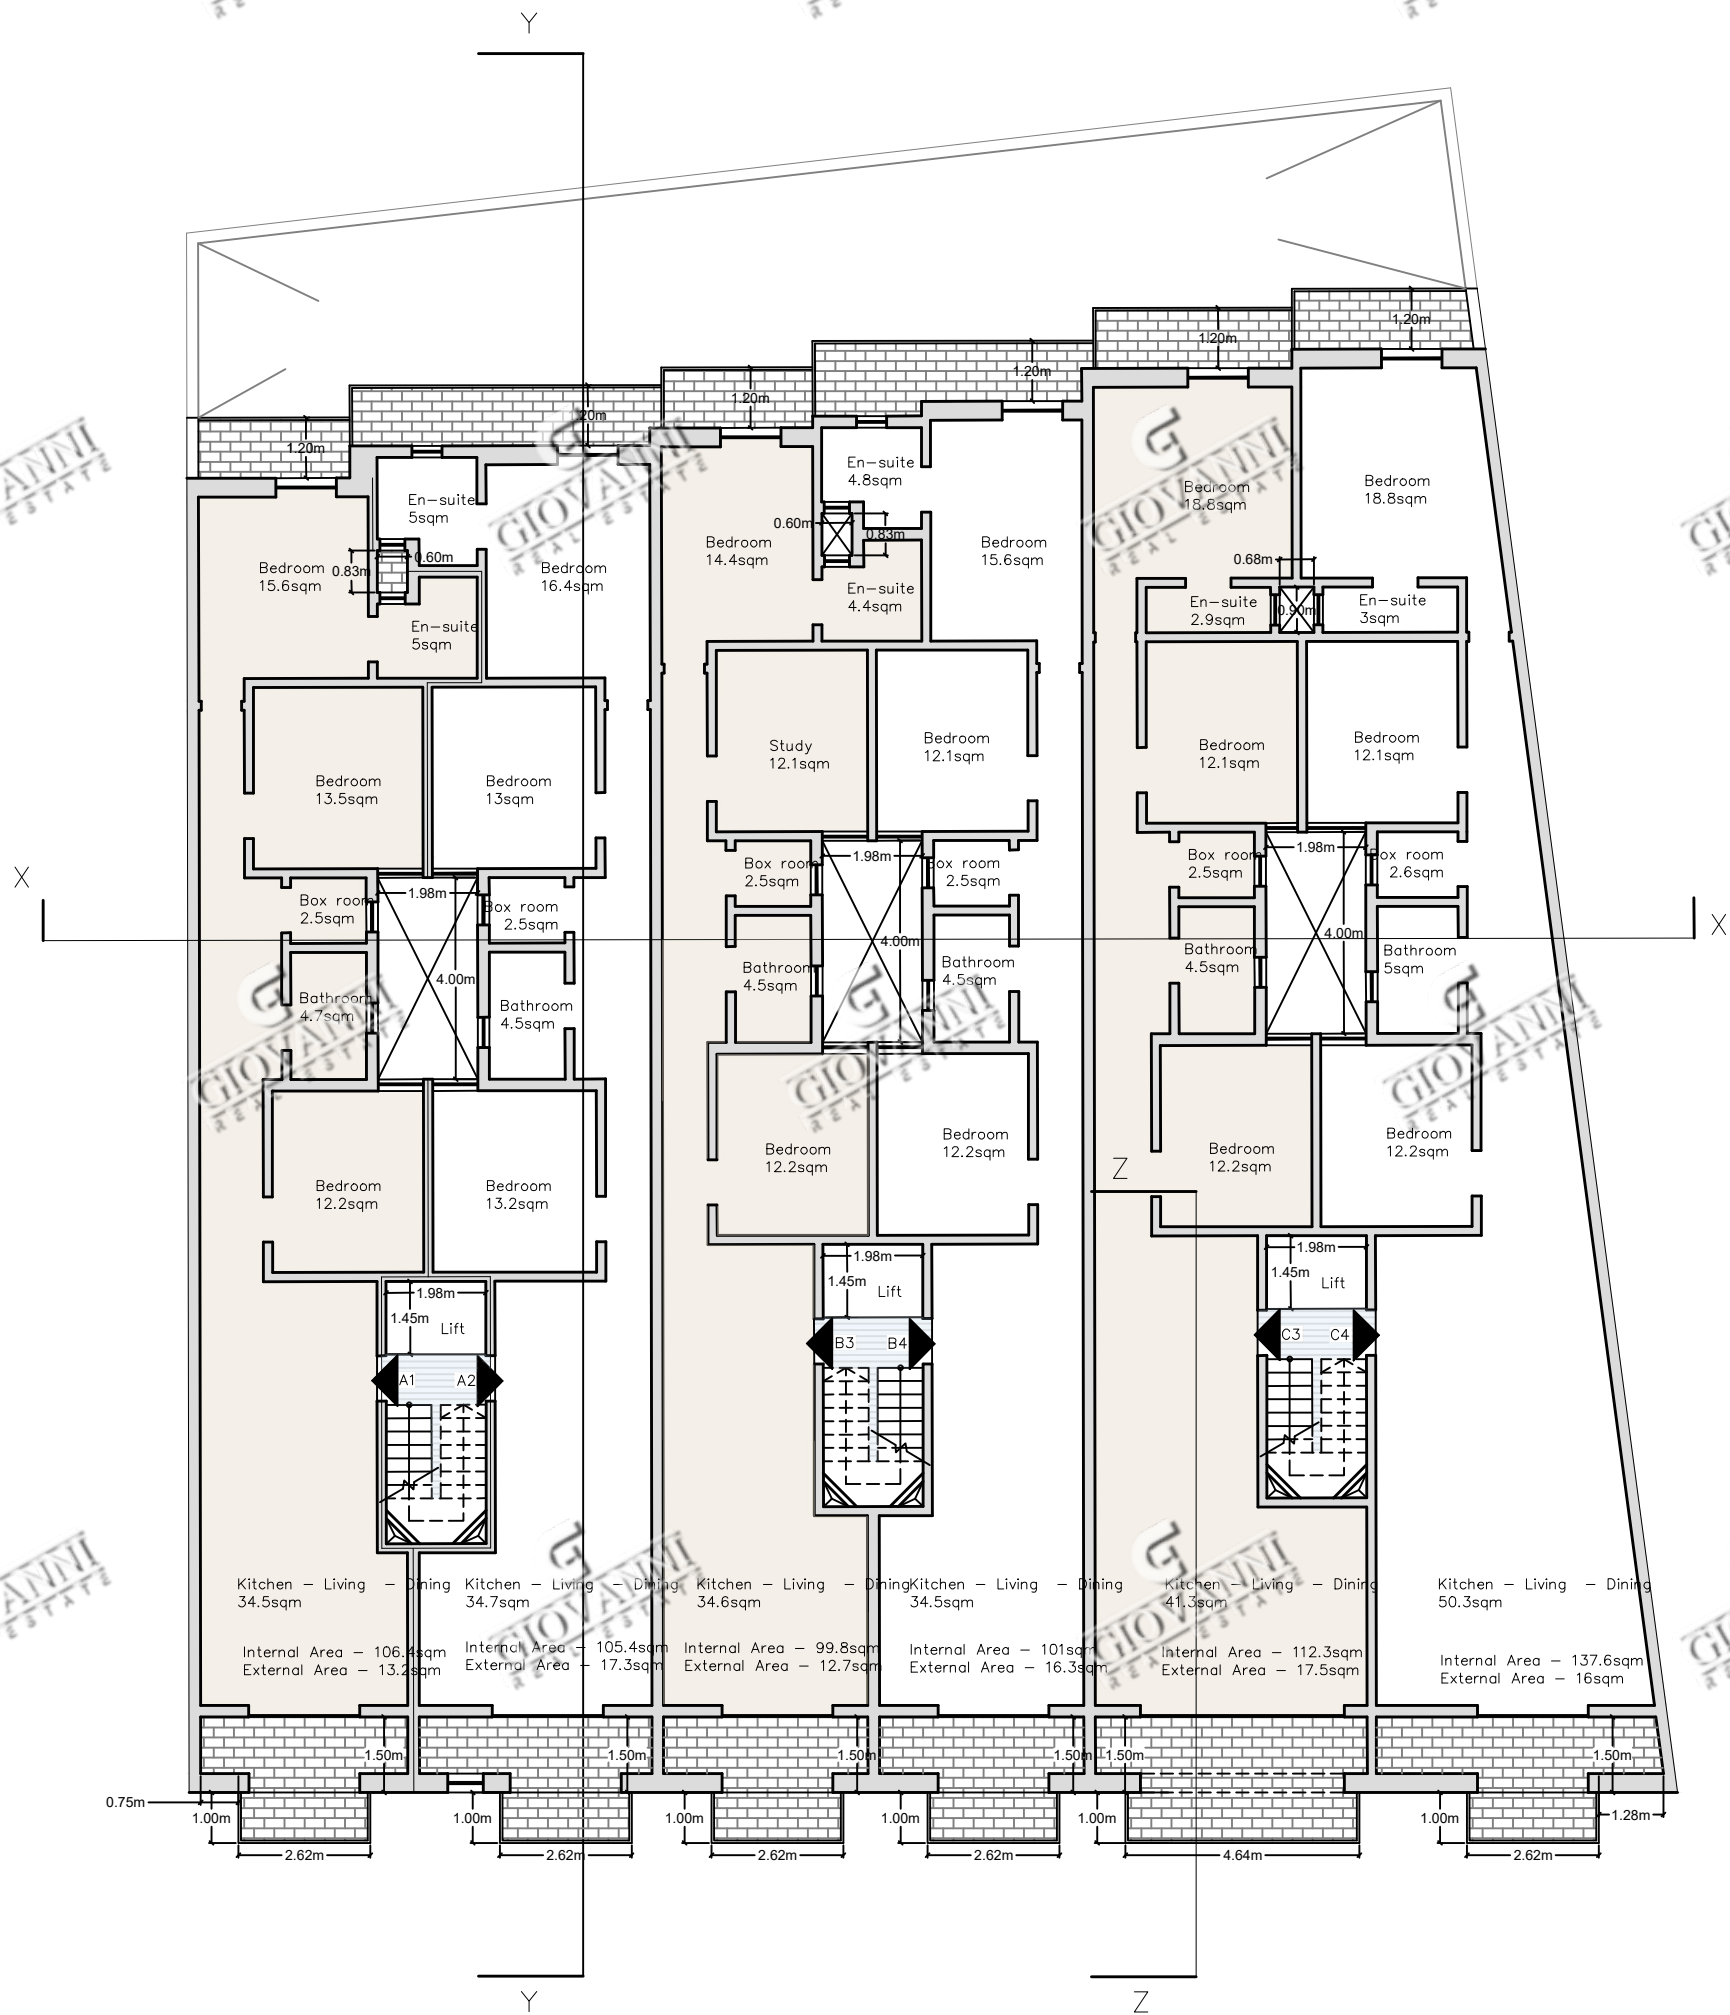

FIRST FLOOR
PROPOSED


SCALE 1:150

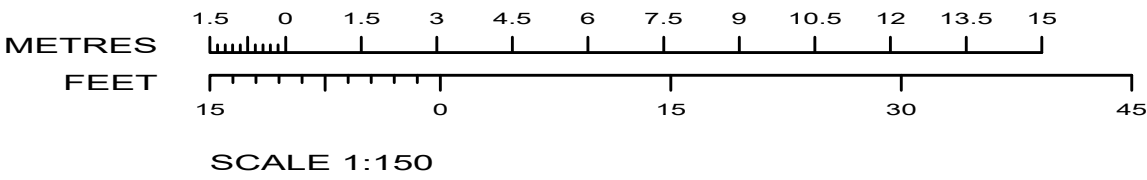


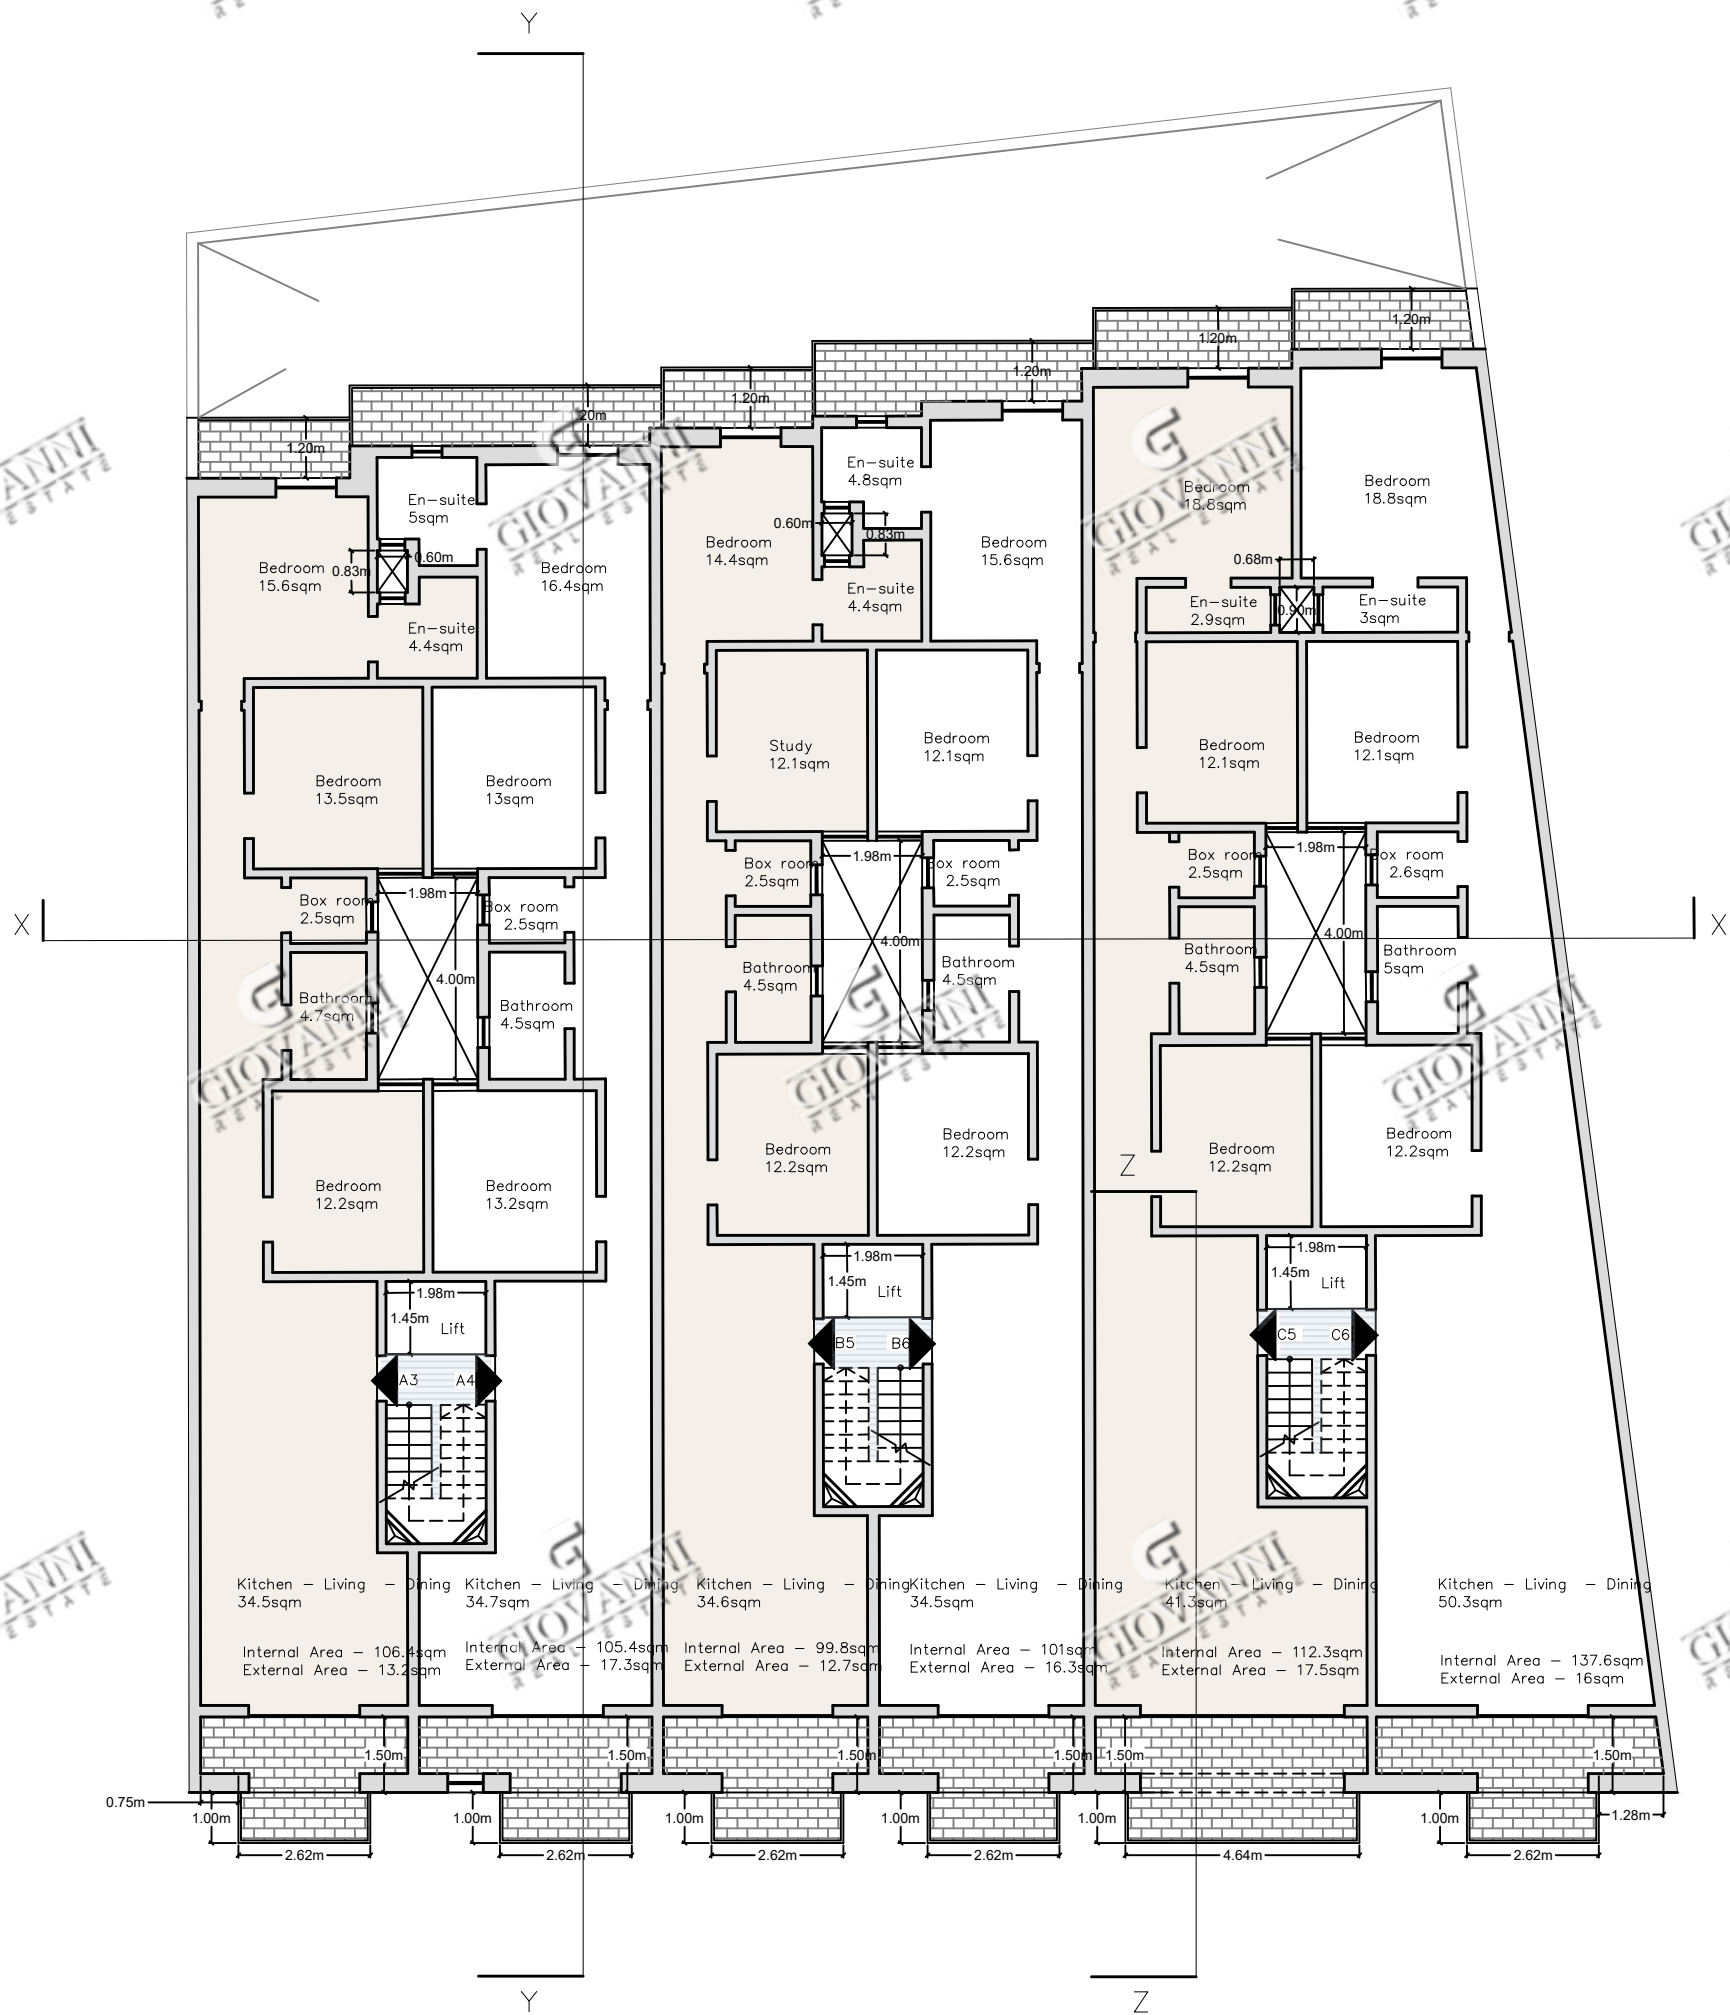

SECOND FLOOR
PROPOSED


SCALE 1:150

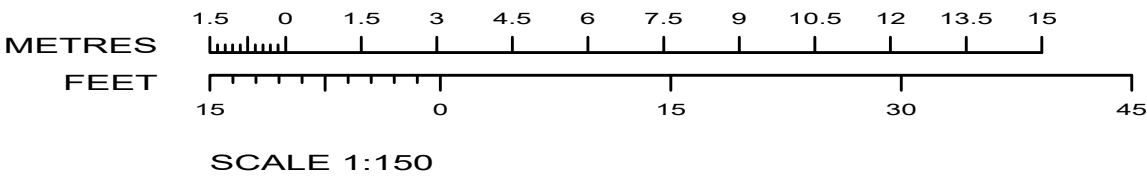


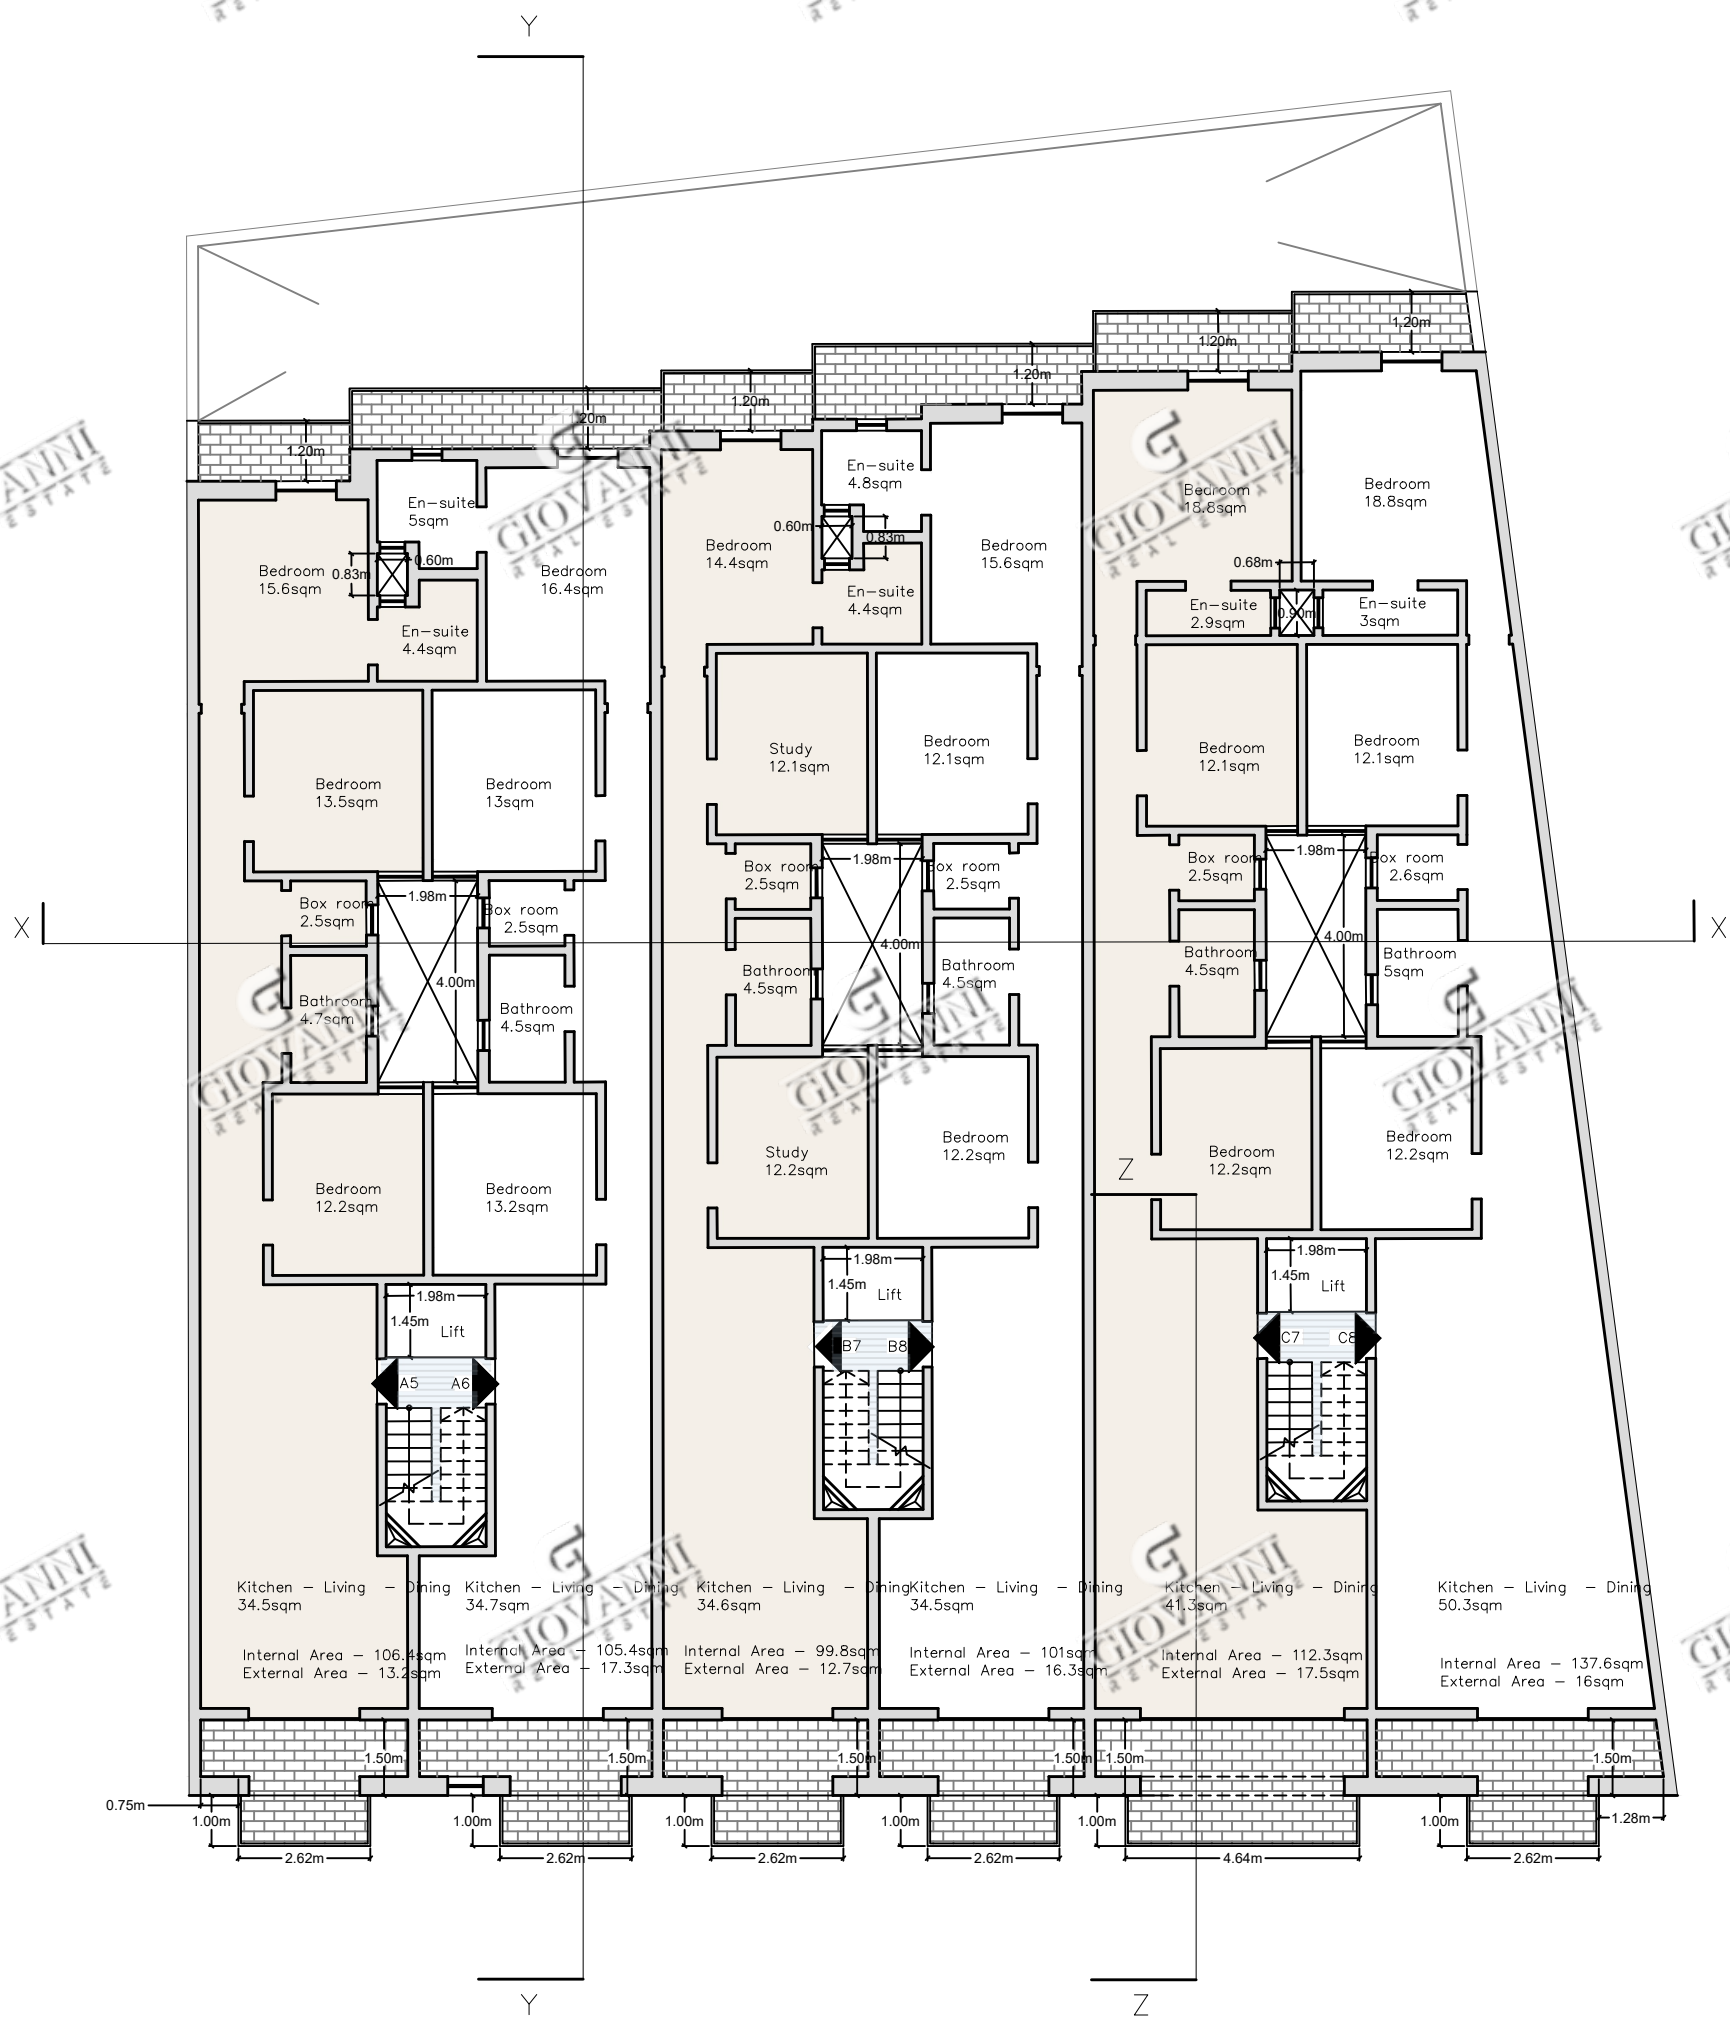


THIRD FLOOR
PROPOSED

SCALE 1:150

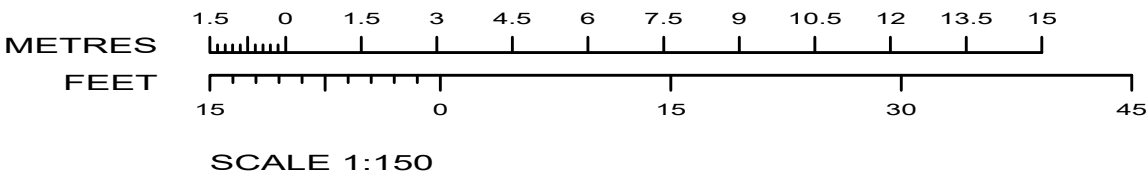

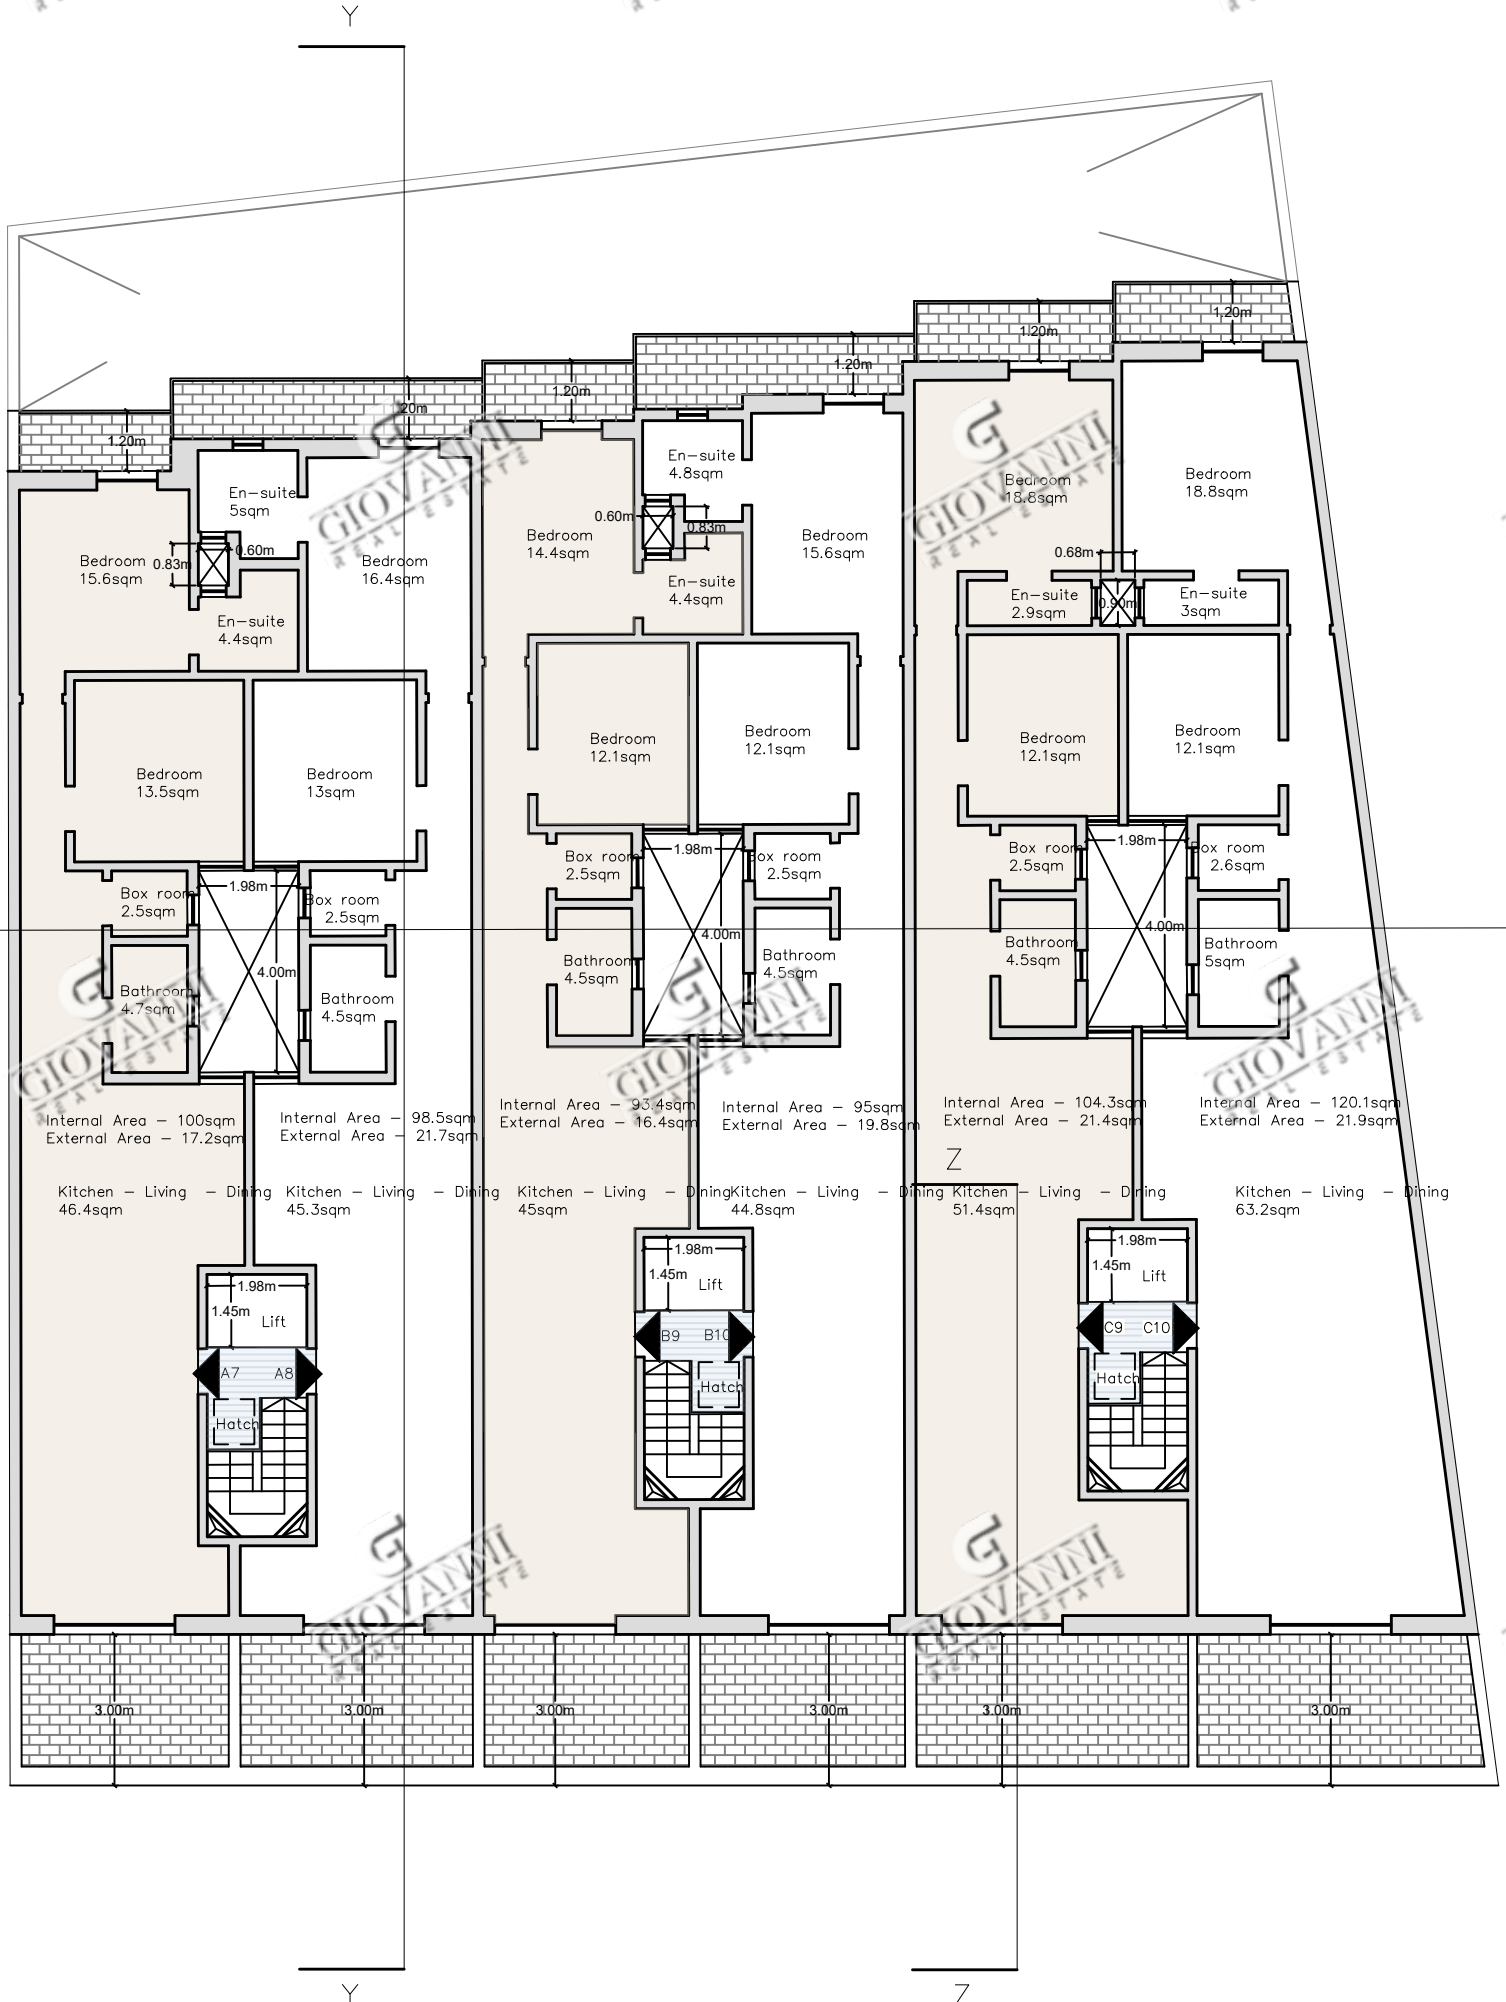

RECEDED FLOOR
PROPOSED SCALE 1:150

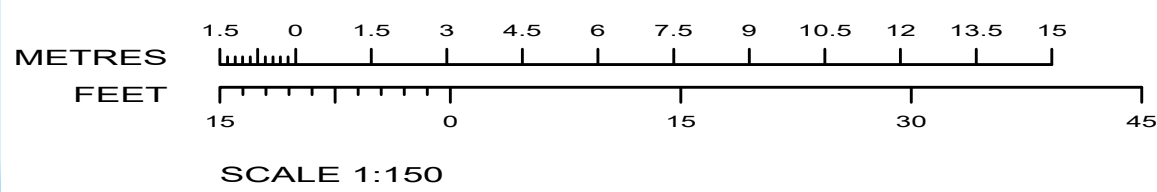

GIOVANNI
REAL ESTATE

GIOVANNI
REAL ESTATE

ROOF FLOOR PROPOSED

SCALE 1:150

