





FRONT ELEVATION ONTRIO SANTA LUCIA 1:50
UN-RENDERED GLAZIER WHITE STONE FACADE
WROUGHT IRON RAILING PAINTED IN COLOR PER G52
TIMBER APERTURES PAINTED IN COLOR PER G52





FRONT ELEVATION ONTRIO DIR-RIX 1:50
UN-RENDERED GLAZIER WHITE STONE FACADE
WROUGHT IRON RAILING PAINTED IN COLOR PER G52
TIMBER APERTURES PAINTED IN COLOR PER G52

5m
Metric scale 1:50
4
3
2
1
0
-1

10m
Metric scale 1:100
-1 0 1 2 3 4 5m

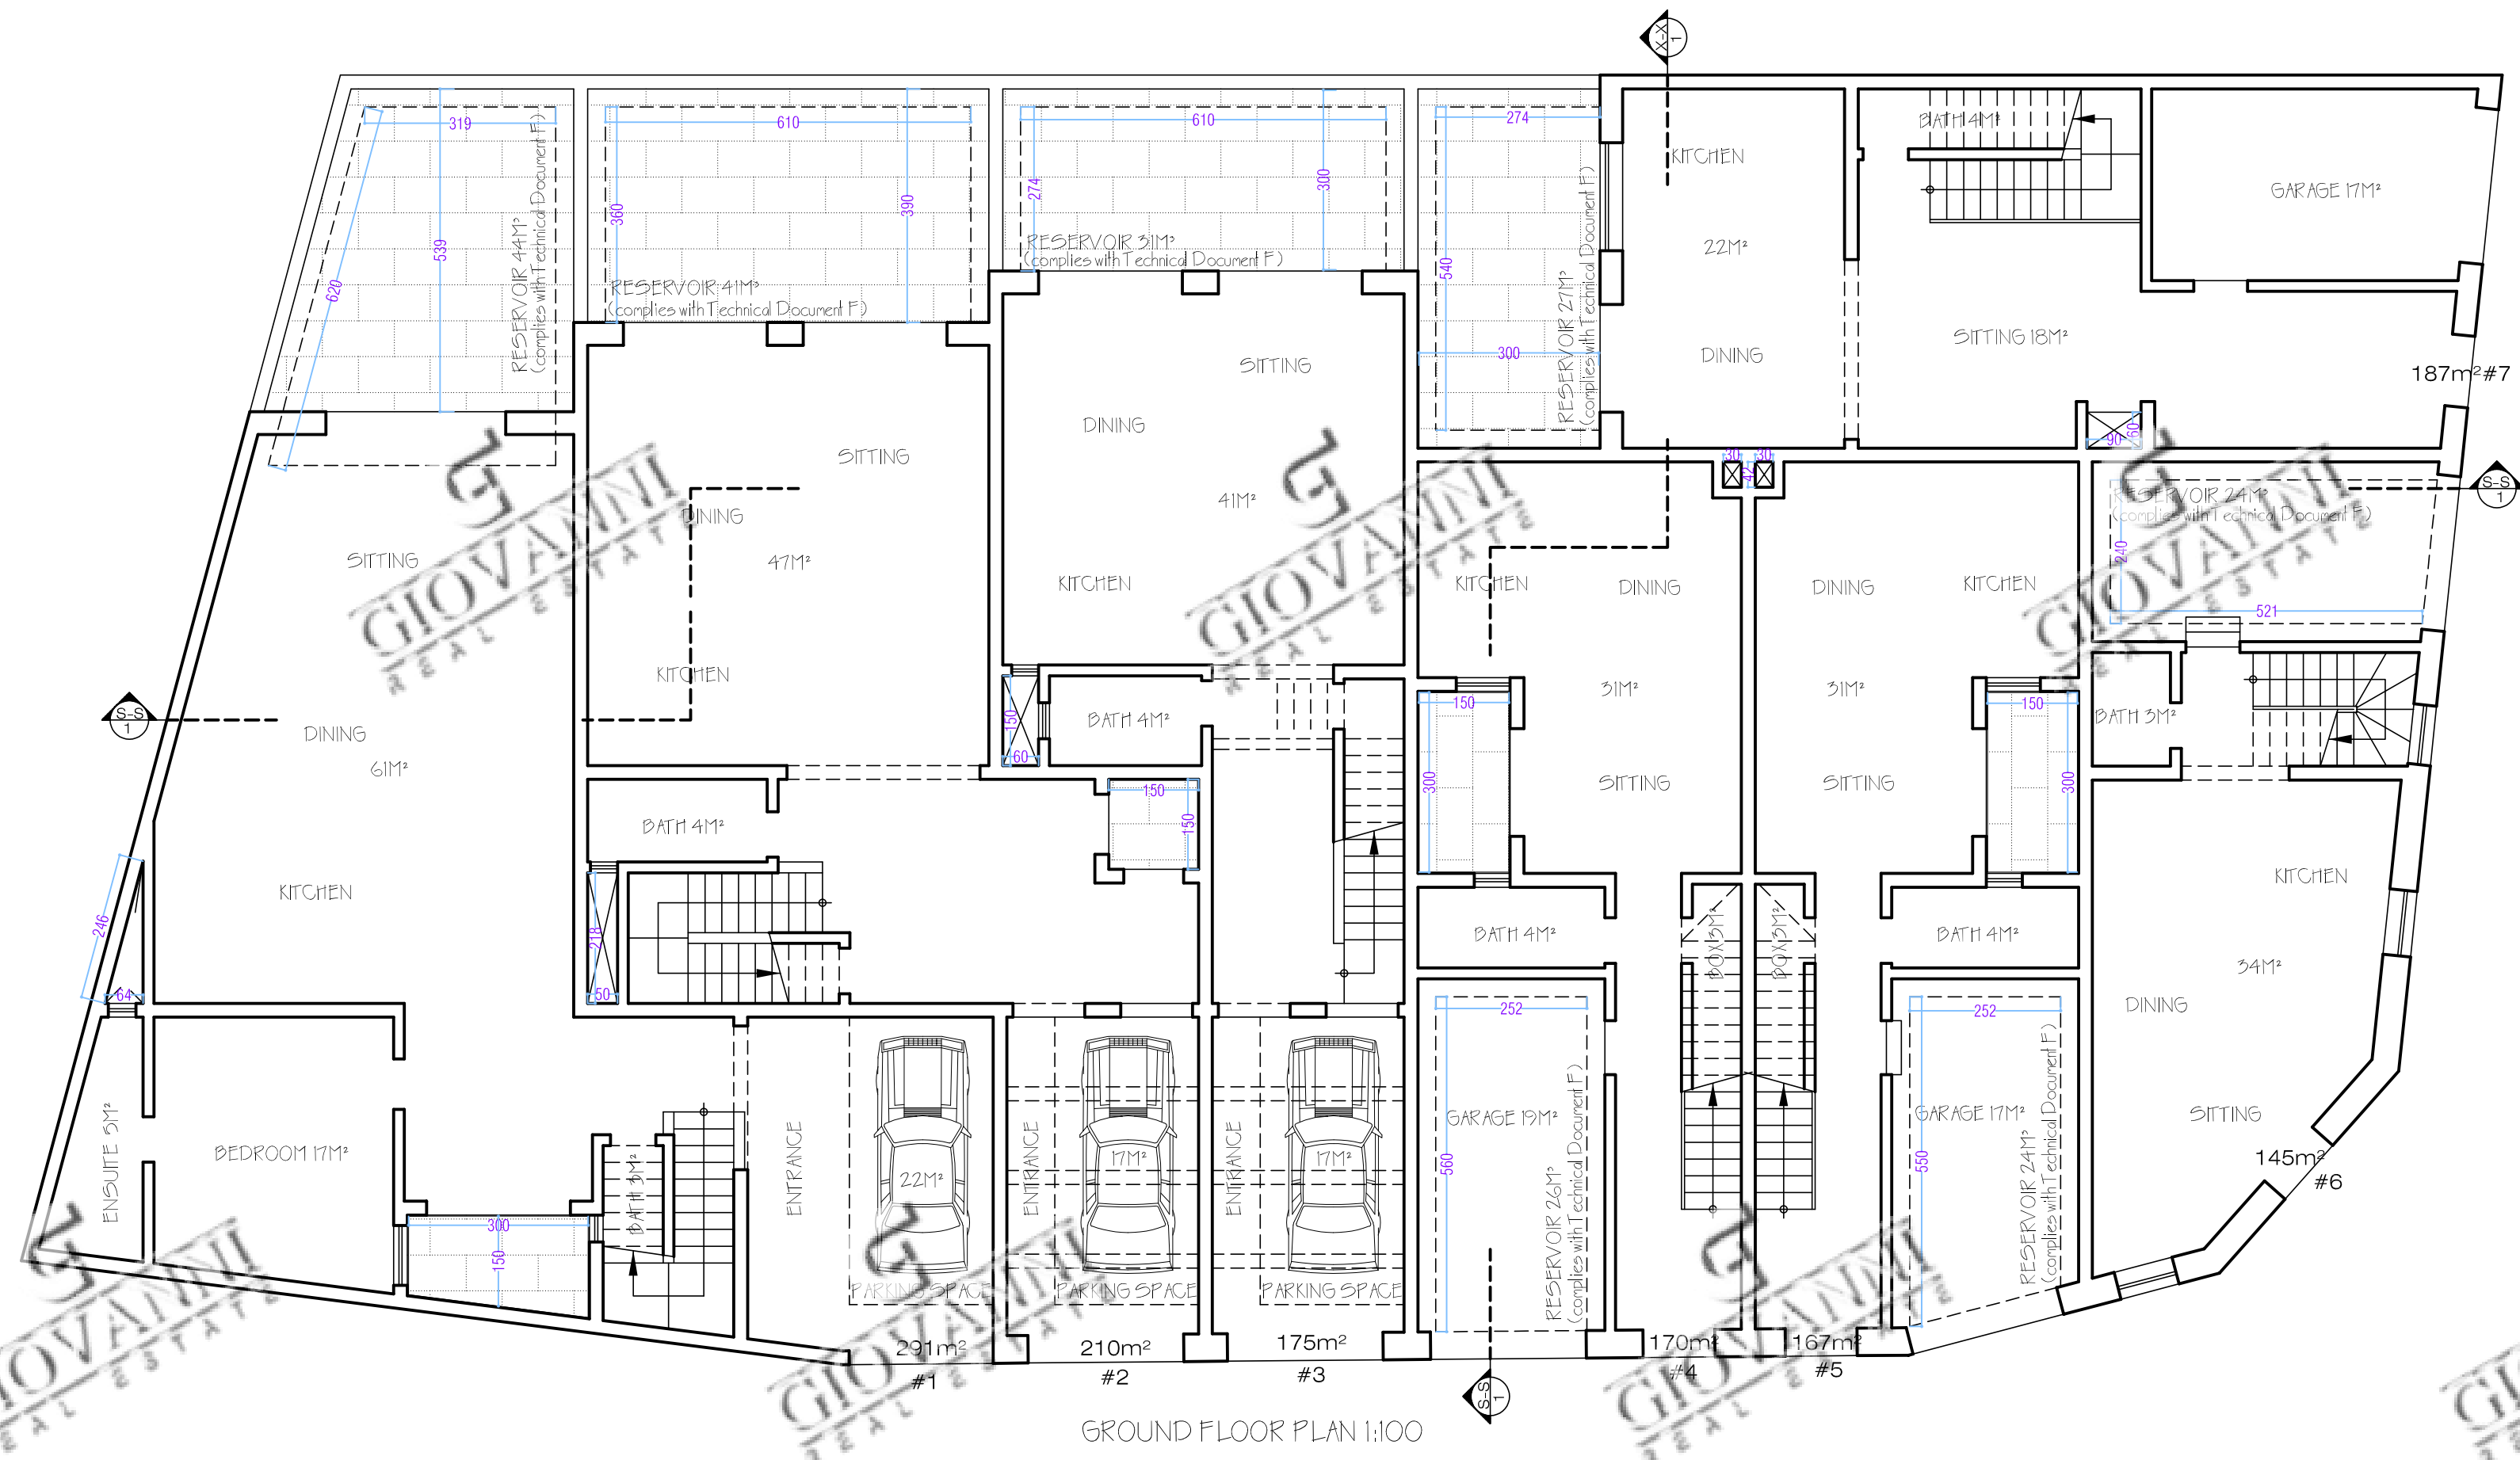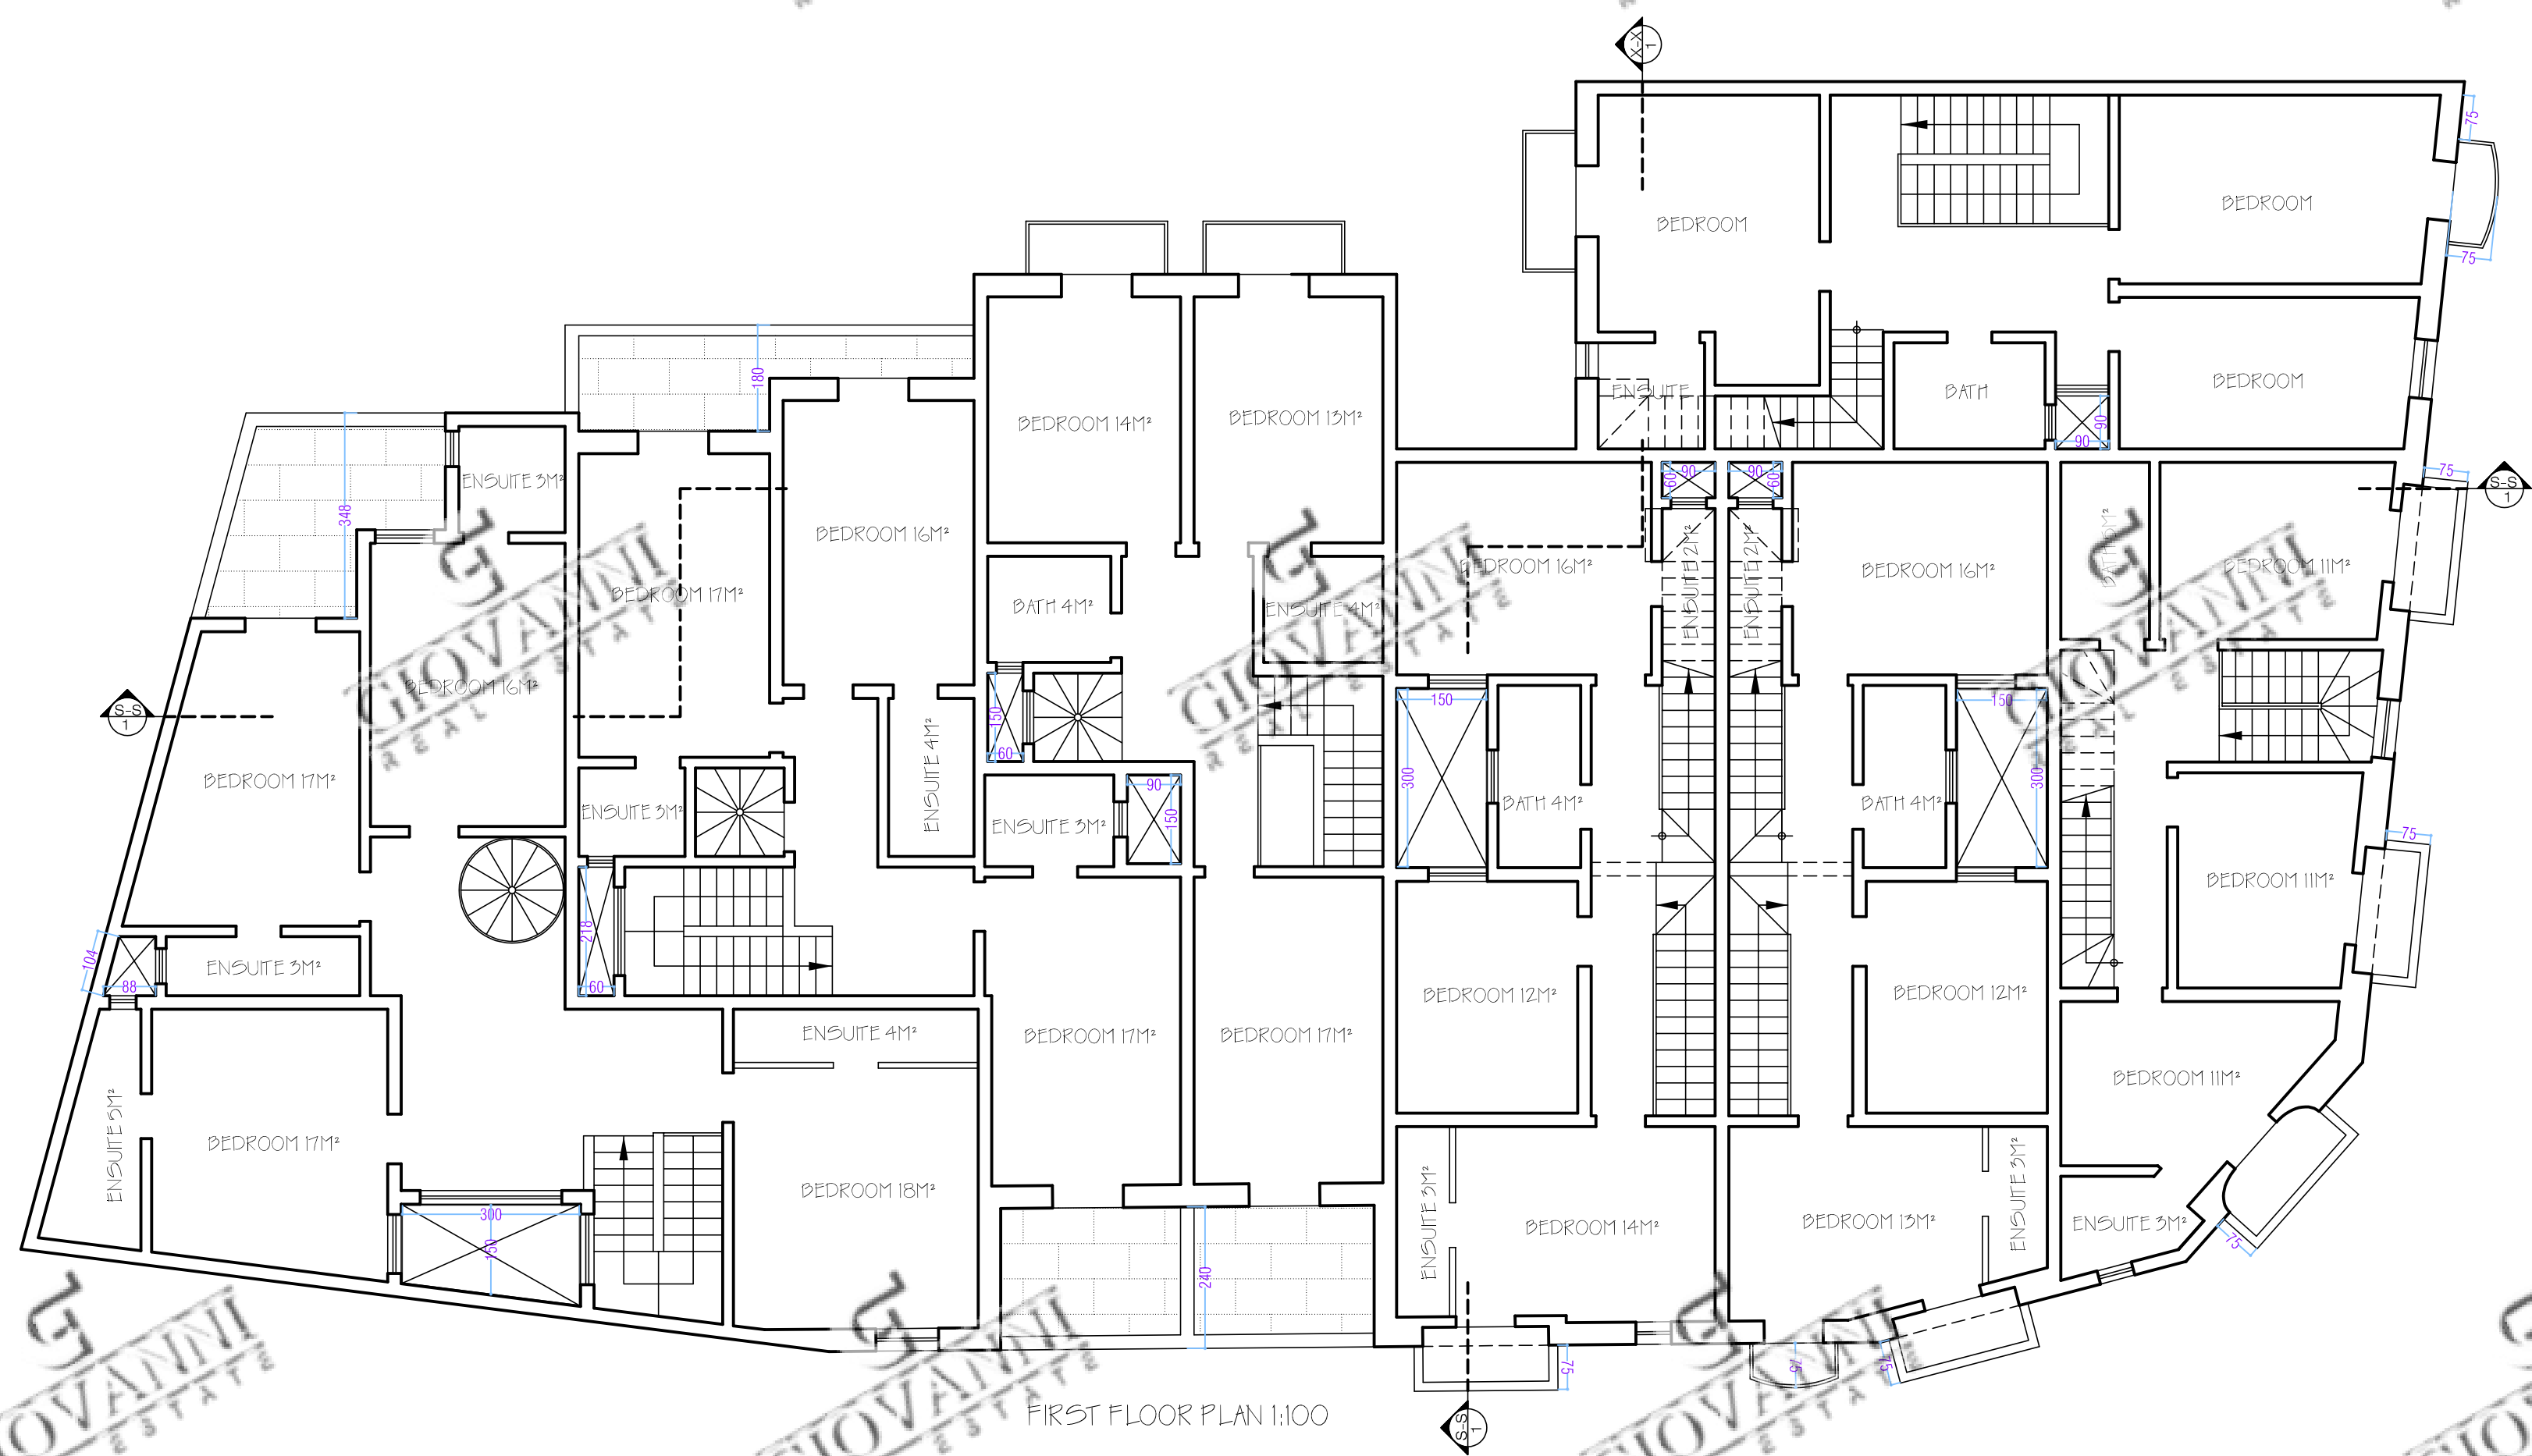

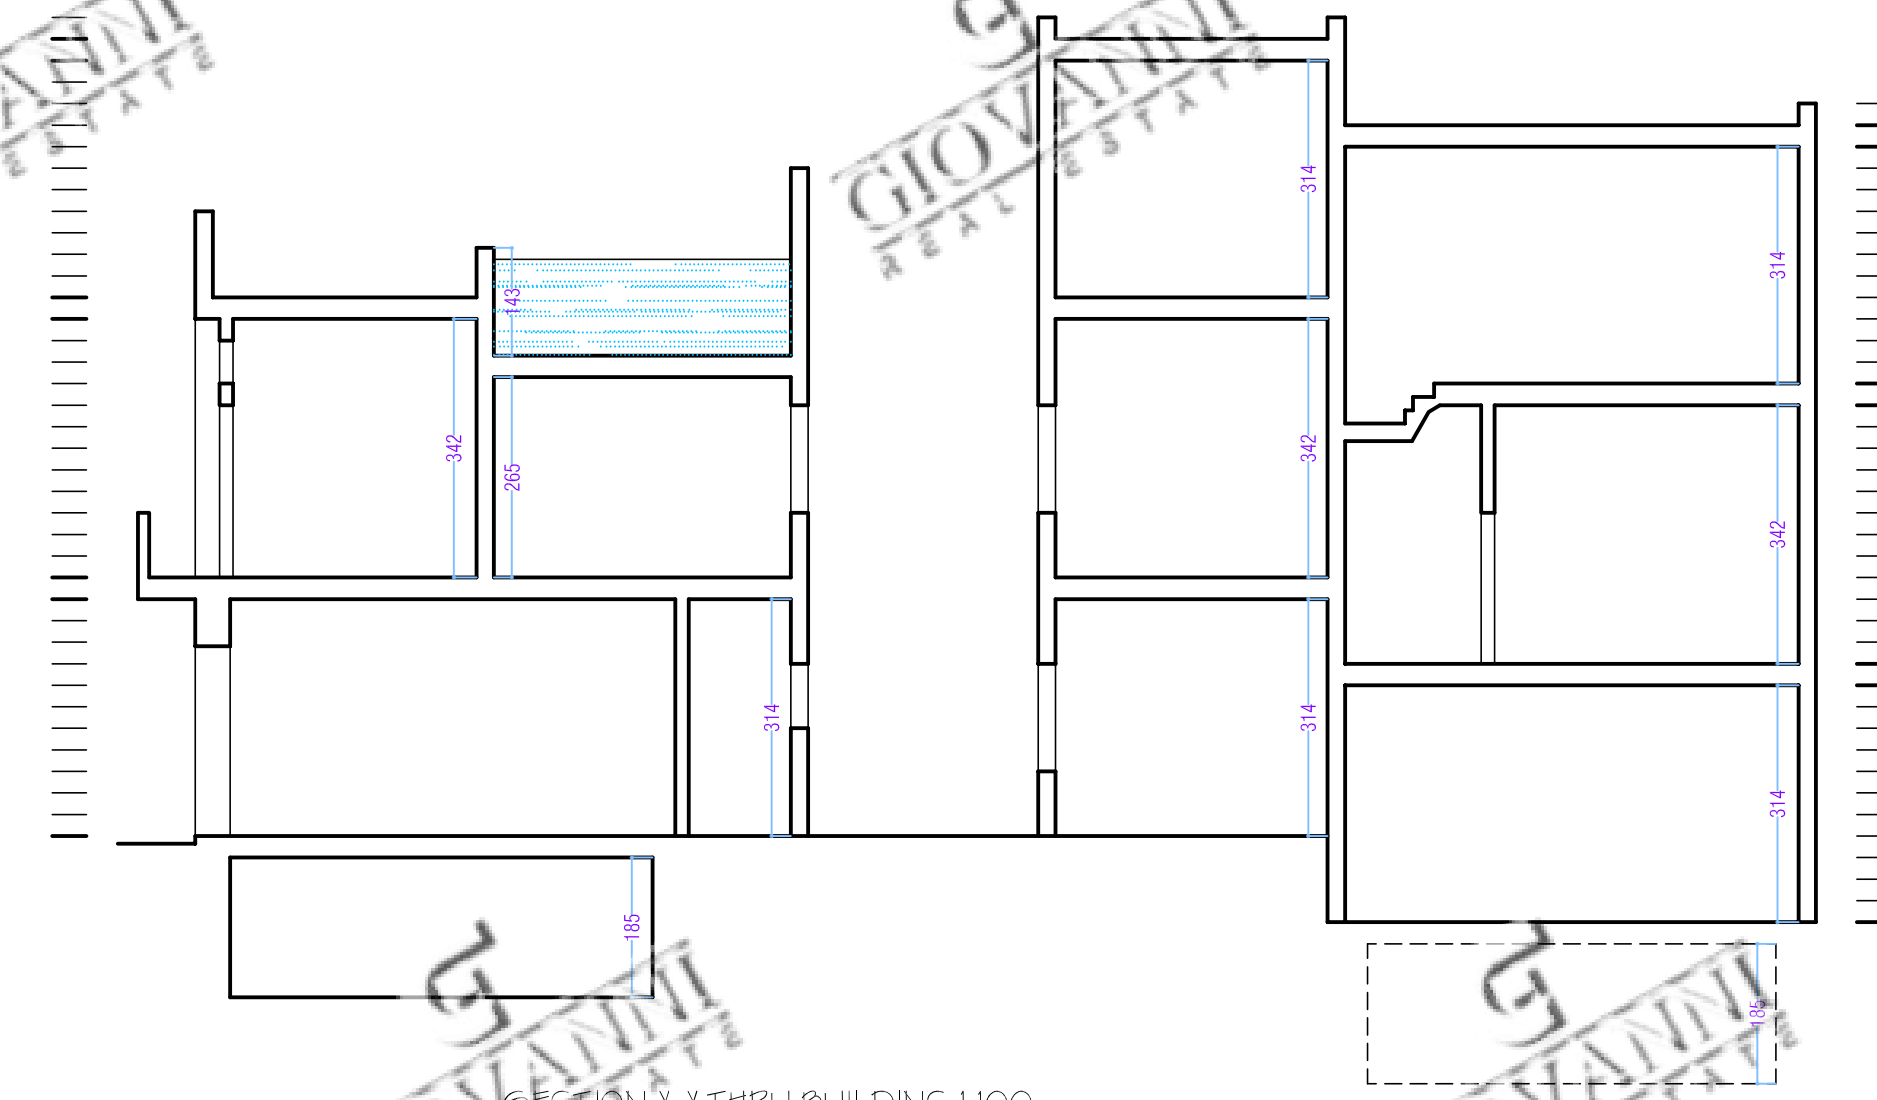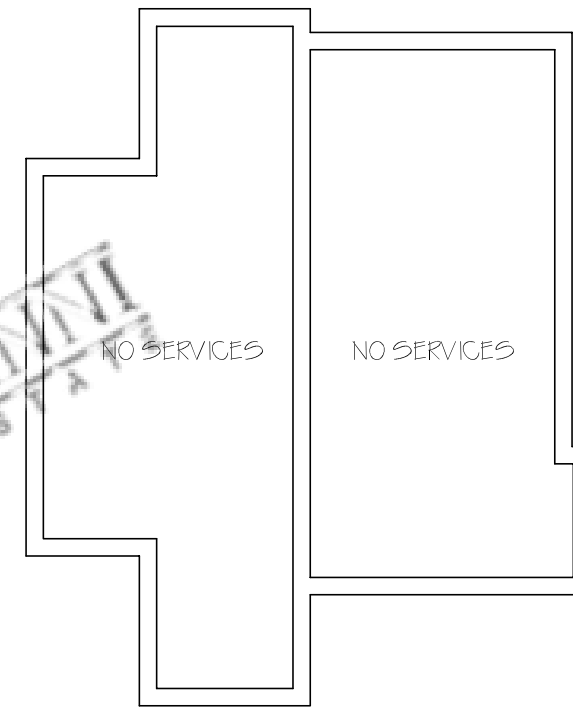

SECTION X-X THRU BUILDING 1:100



GIOVANNI
REAL ESTATE

