


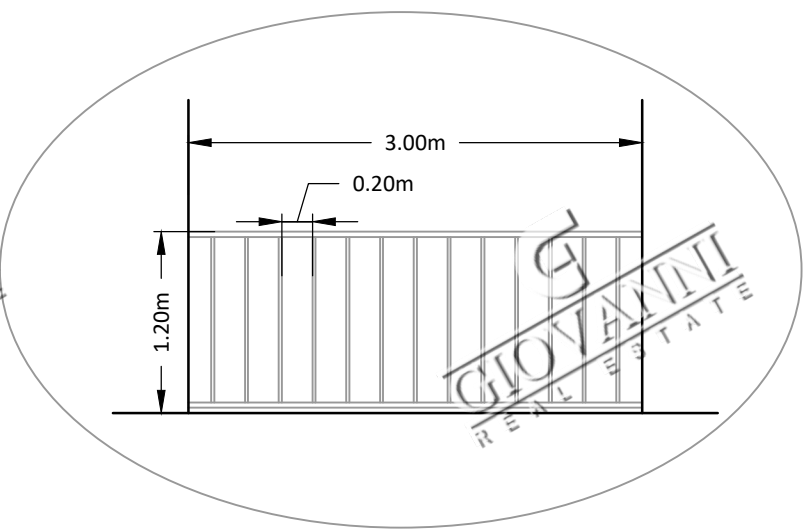


 

Detail of Aluminium Railing
Scale 1:50

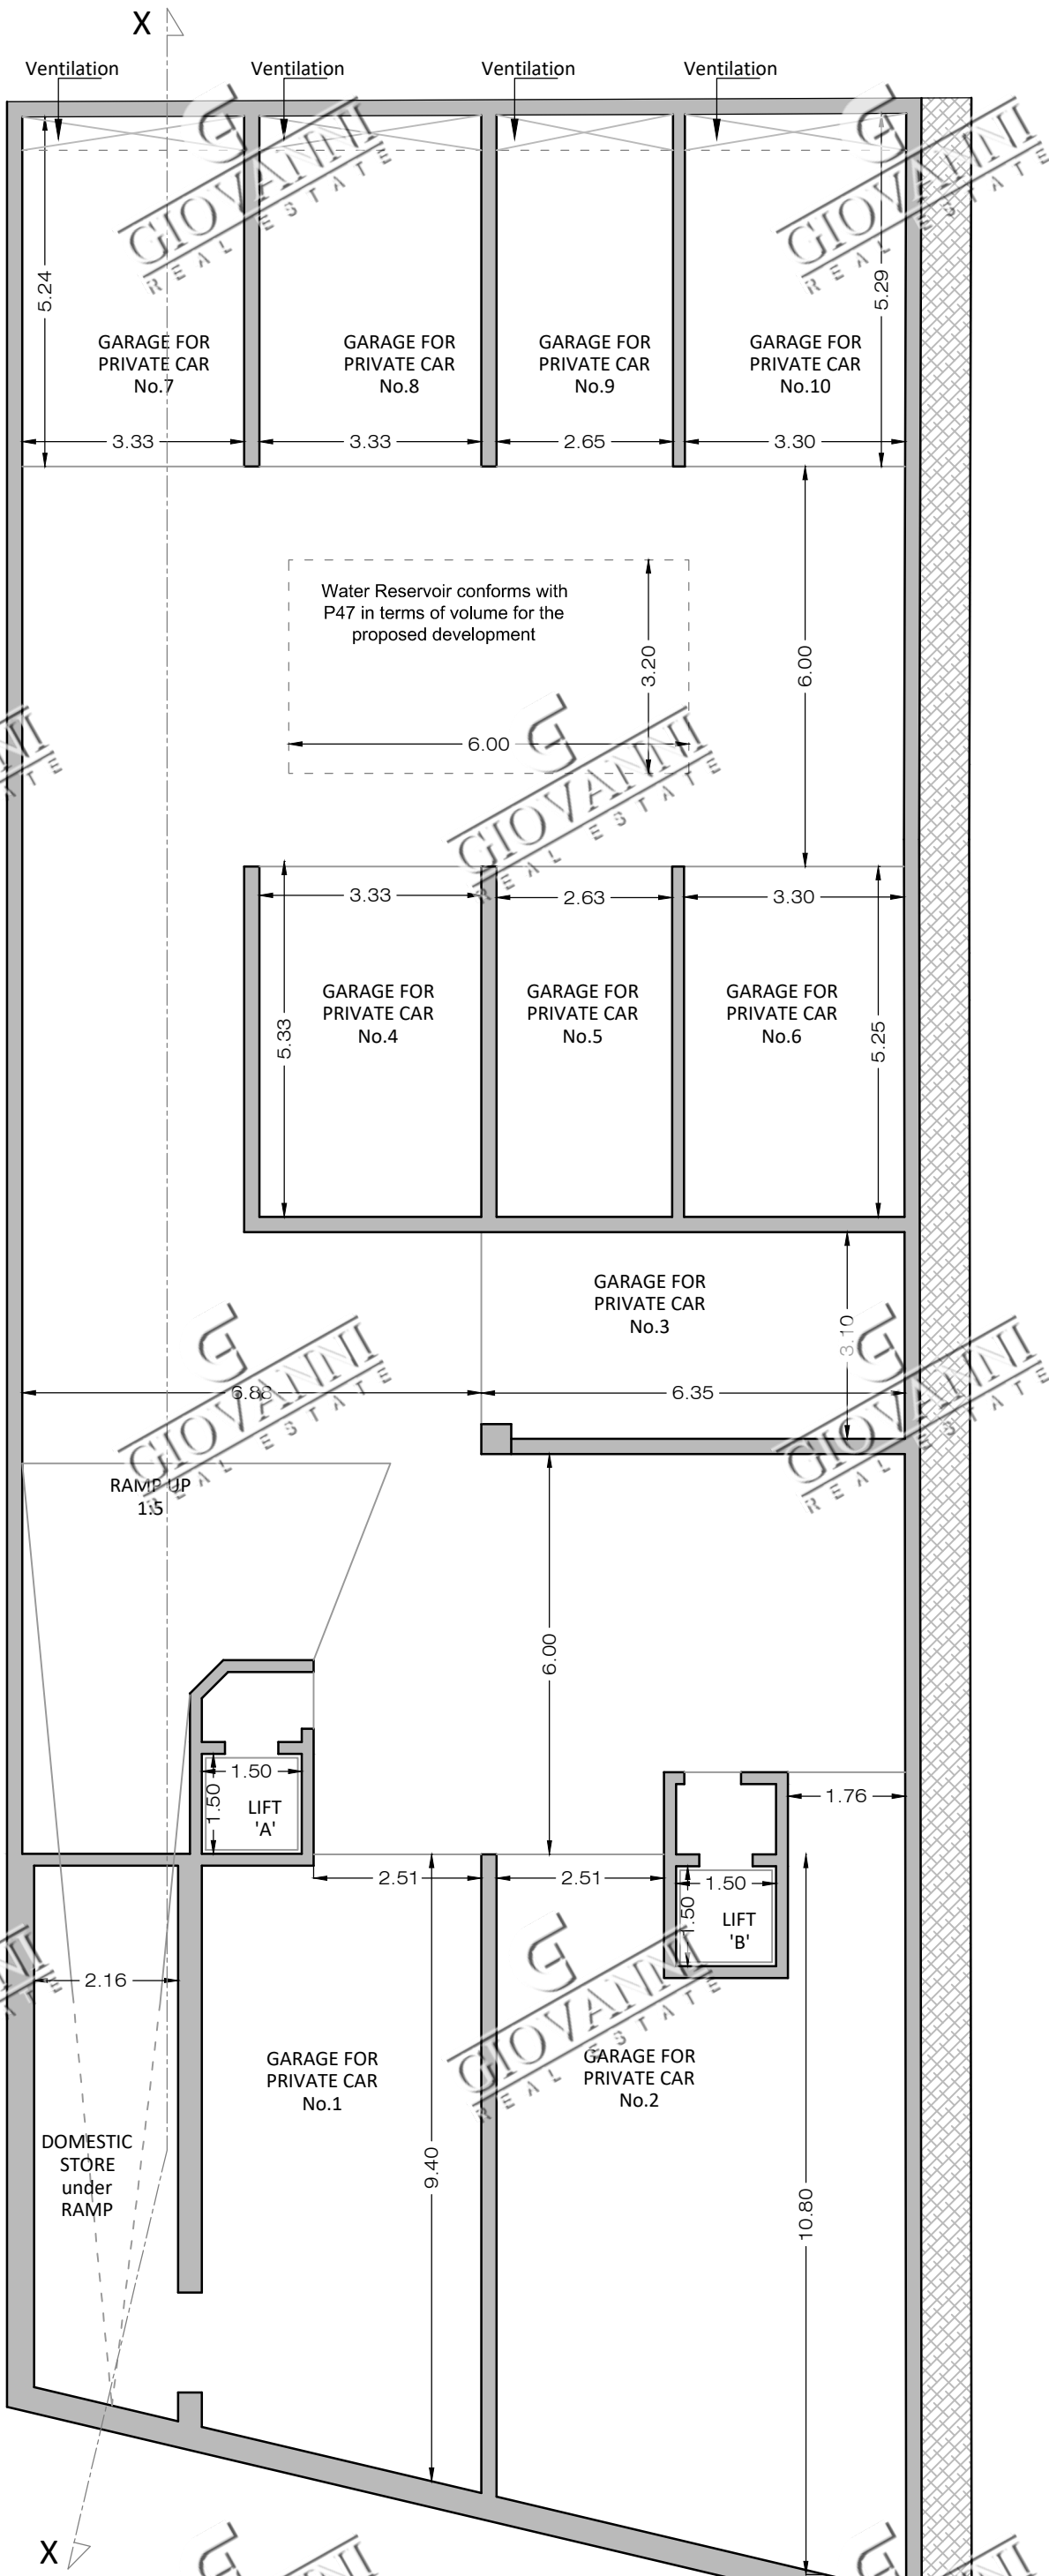


BASEMENT LEVEL
PROPOSED Scale 1:100

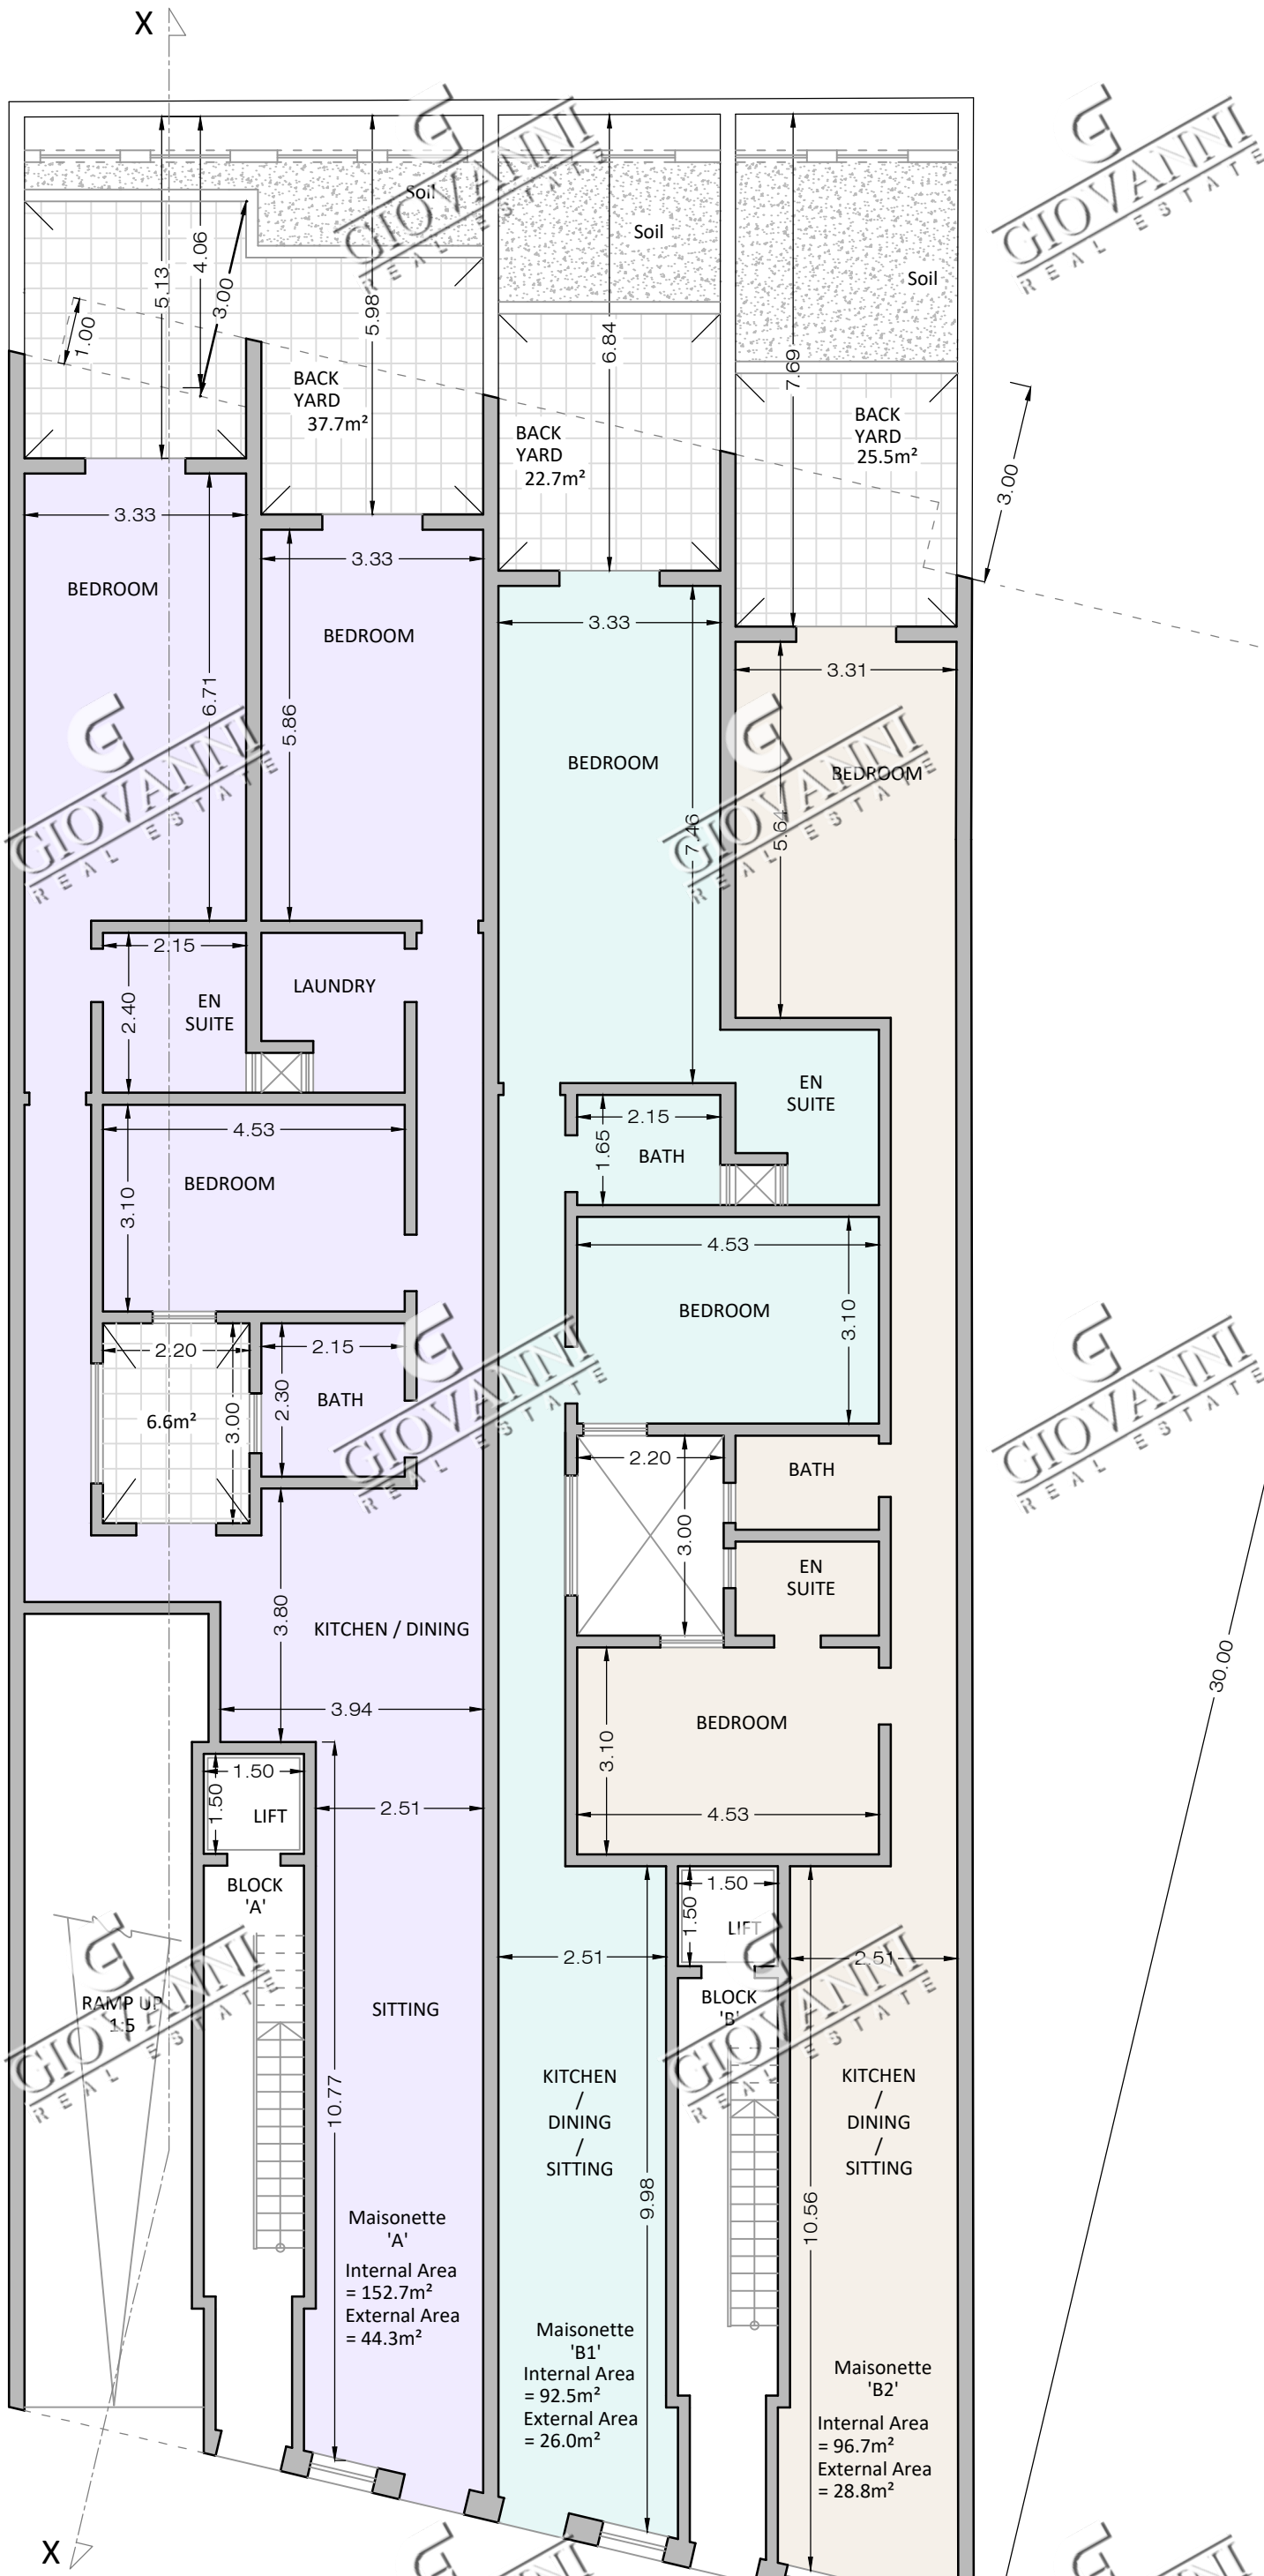


GROUND FLOOR
PROPOSED Scale 1:100


0 1 2 3 4 5 10 15 Mts 1 : 100

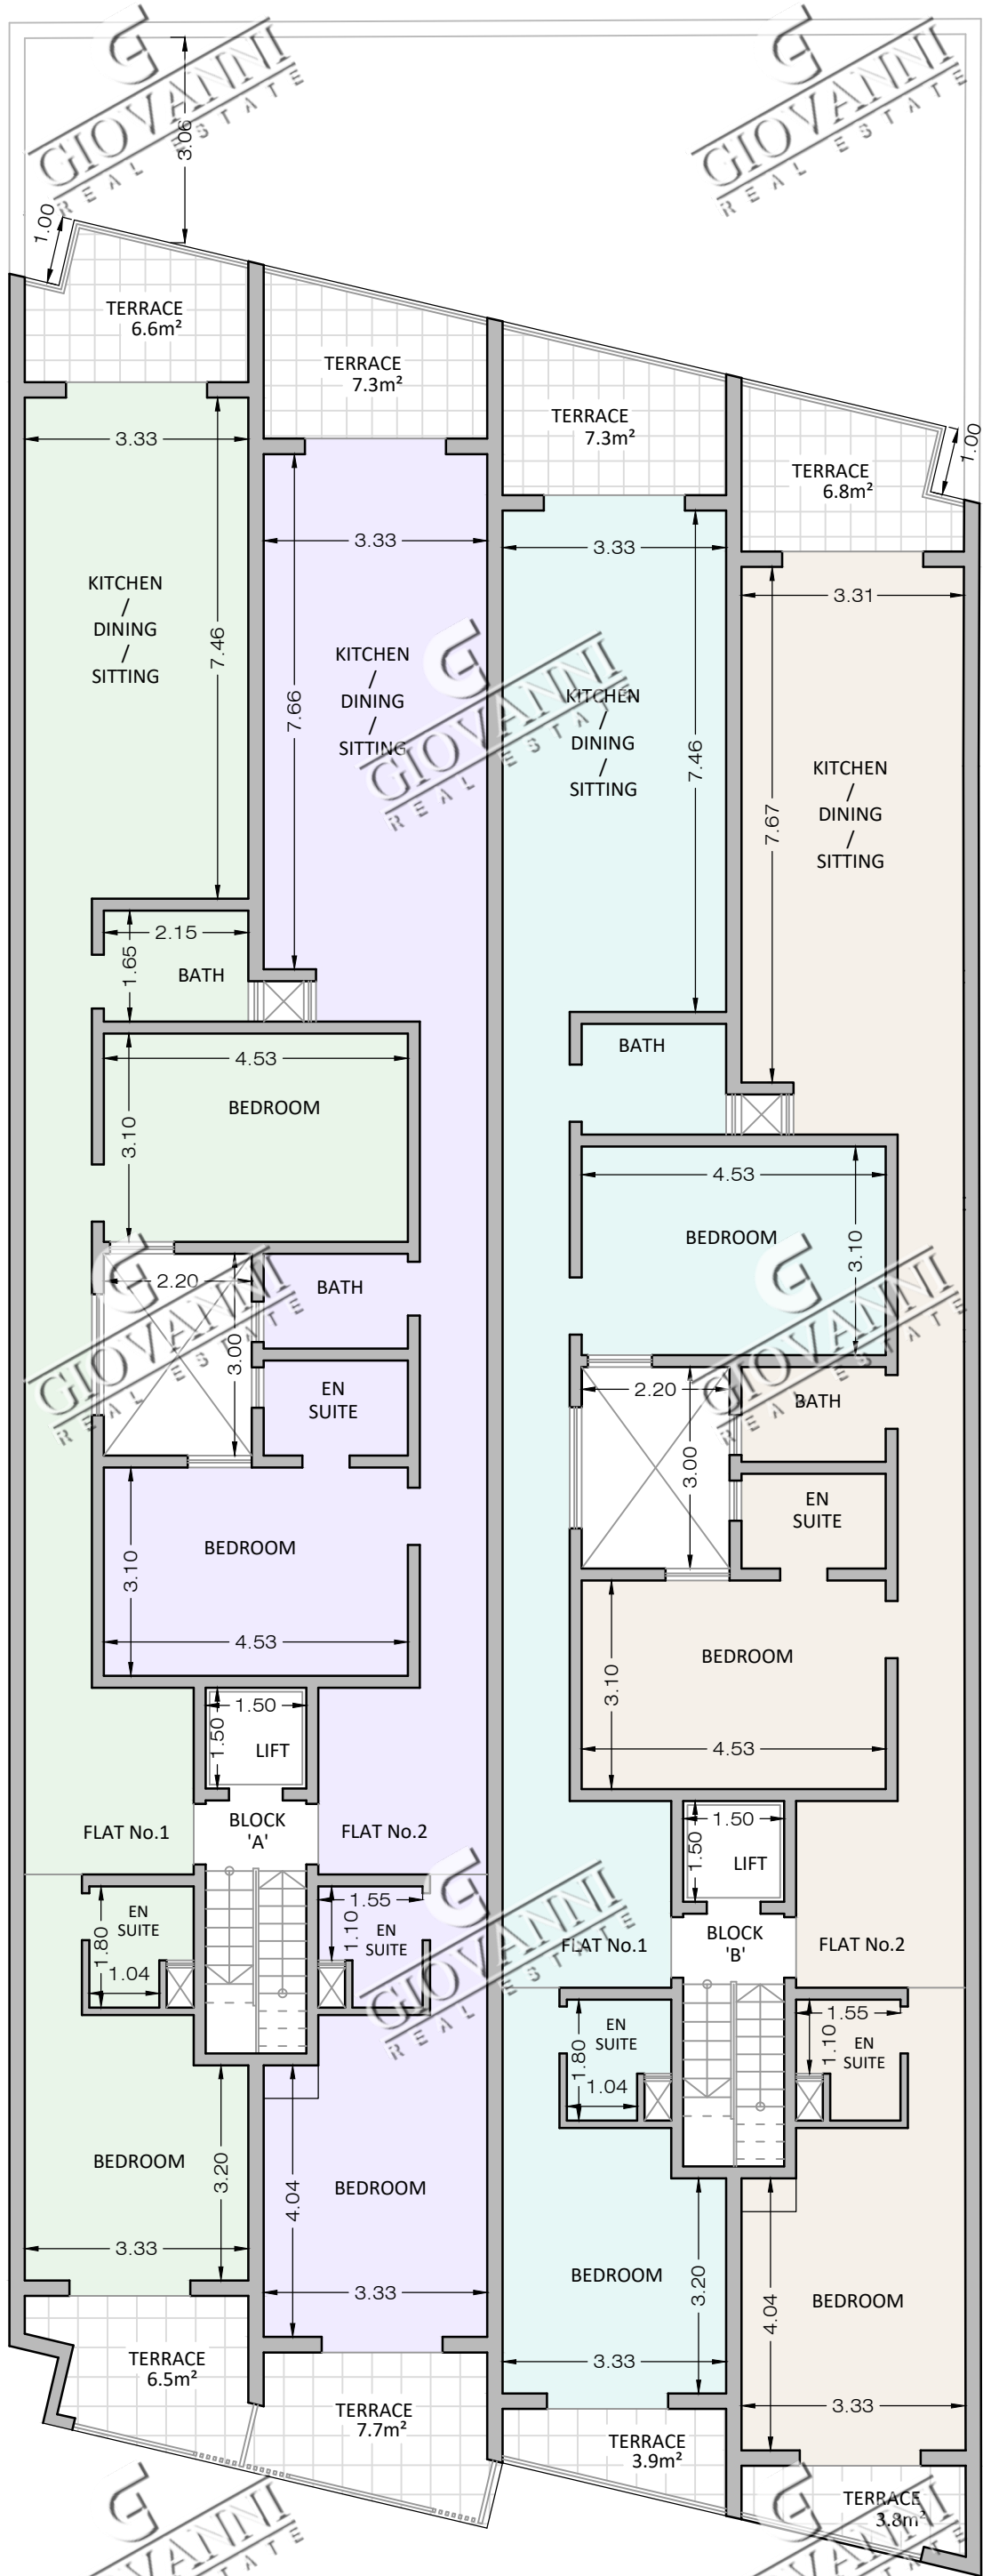

FIRST FLOOR
PROPOSED Scale 1:100

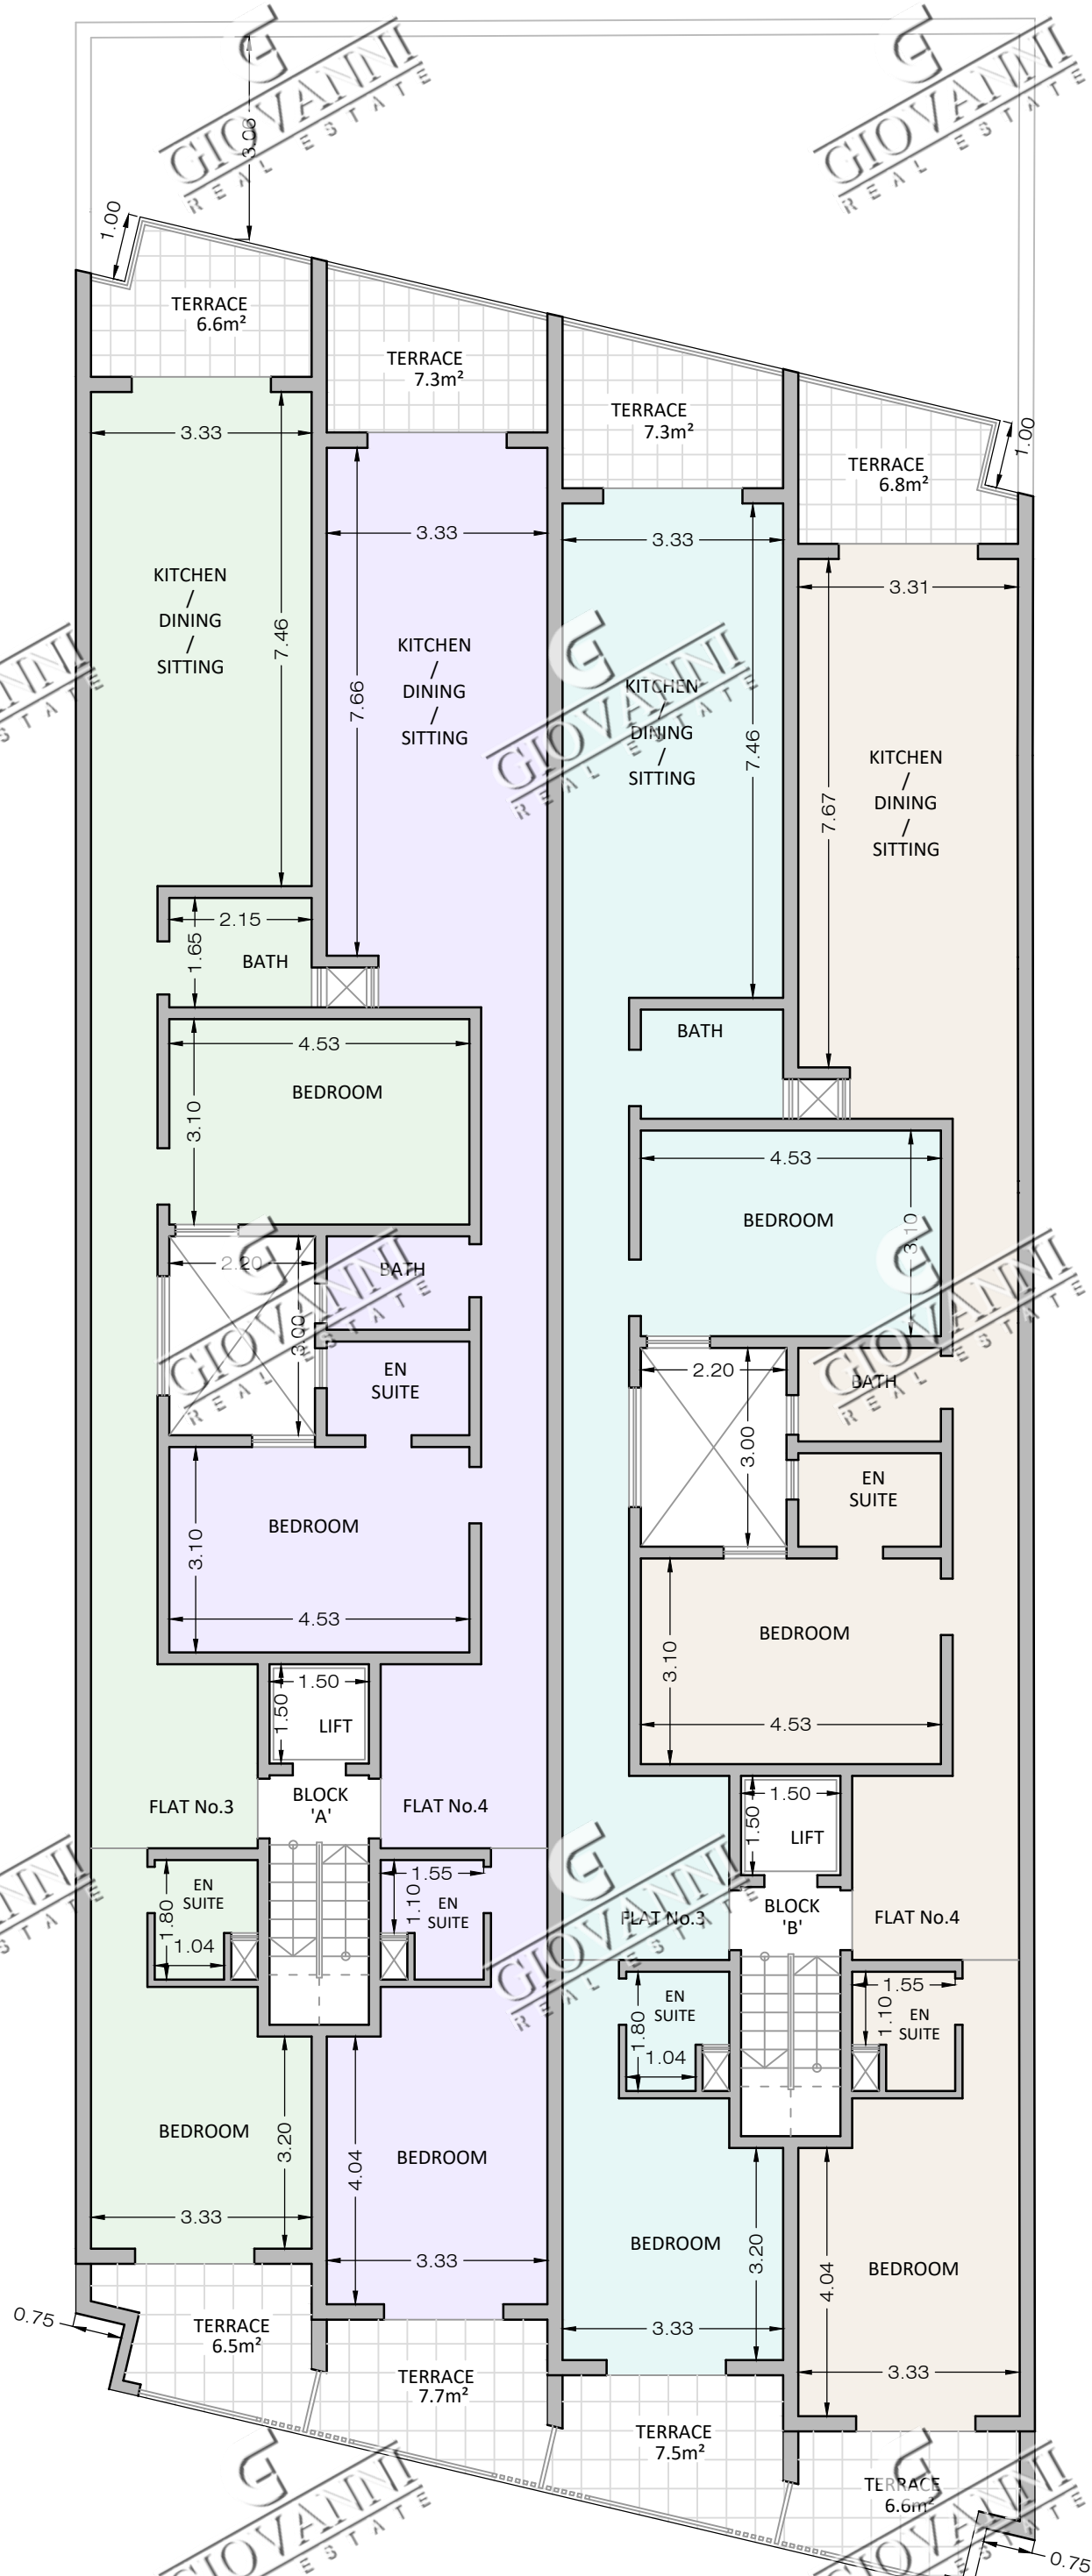

SECOND FLOOR
PROPOSED Scale 1:100

 

FACADE :LOCAL STONE UNPAINTED & UN RENDERED
APERTURES :WHITE ALUMINIUM / PVC
GARAGE DOOR :WHITE POLYURETHANE UP & OVER
BALCONY RAILING :GREY ALUMINIUM



FRONT ELEVATION
PROPOSED Scale 1:100