



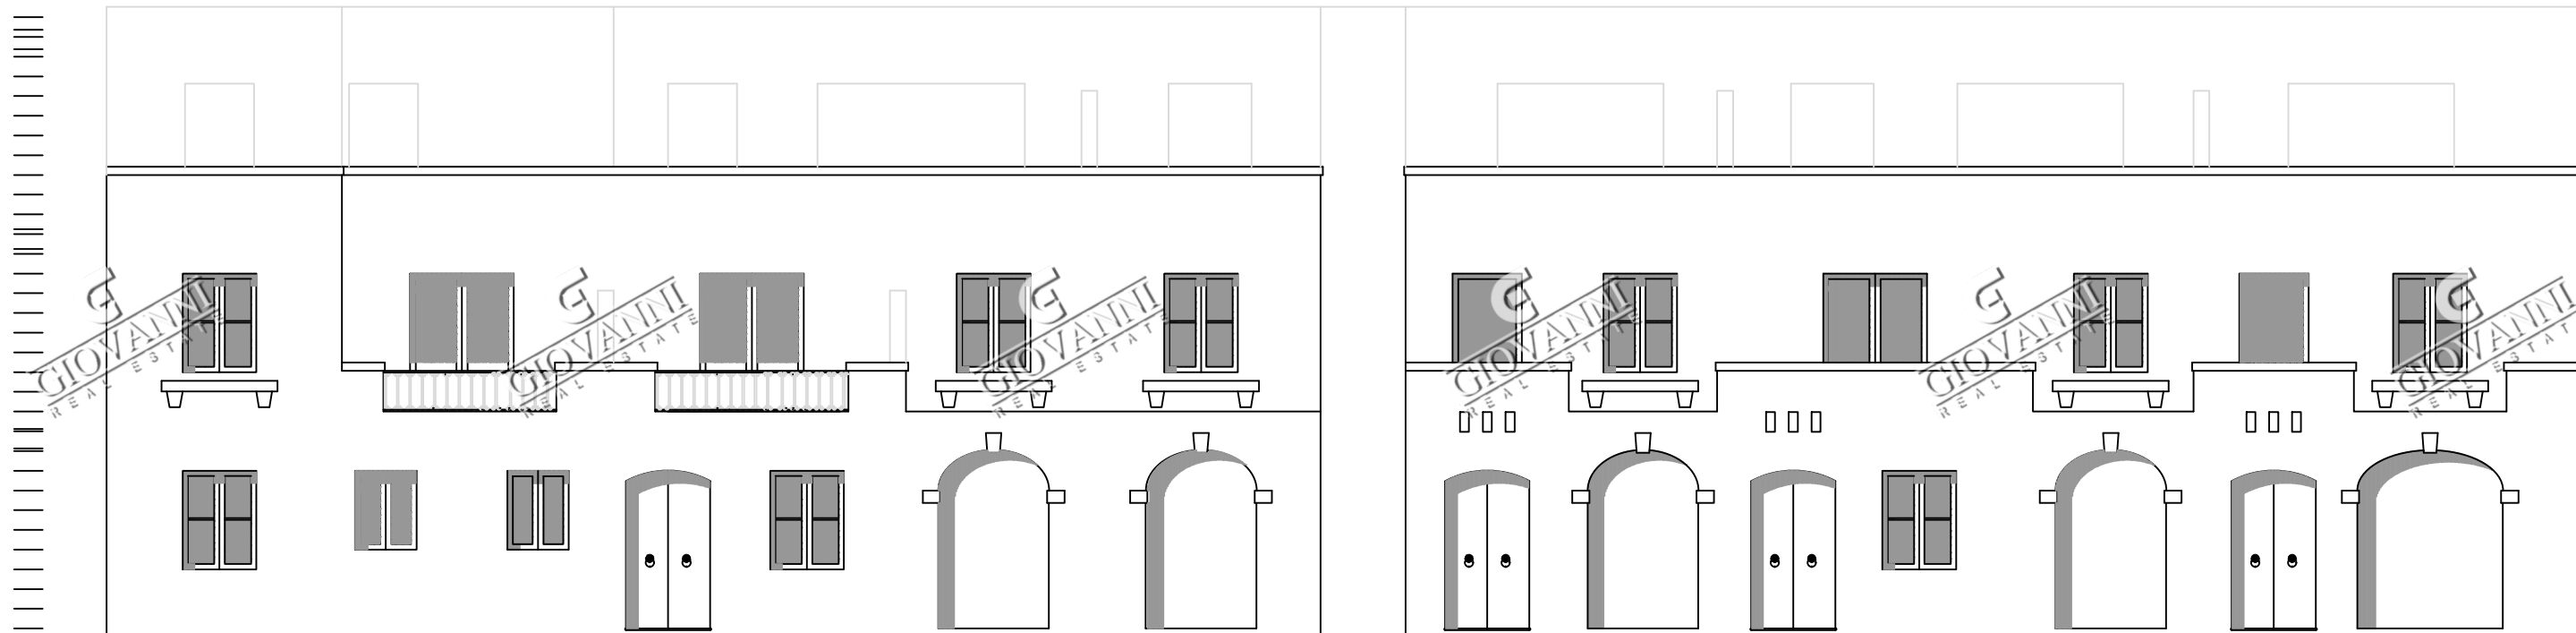


Side Elevation

Unpainted Franka Stone Facade
Wrought Iron Railing Painted White
White PVC Apertures

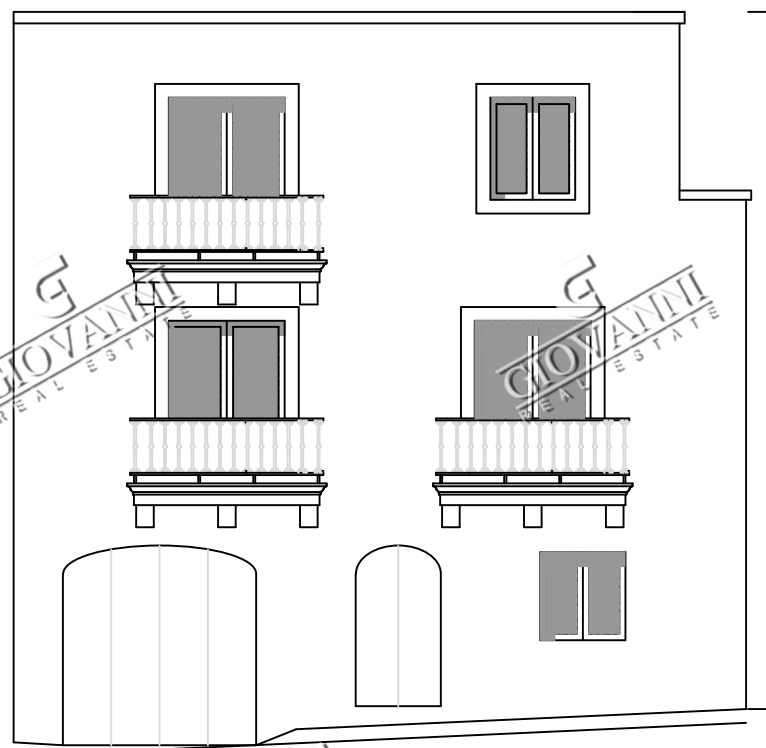


Front Elevation


Unpainted Franka Stone Facade
Wrought Iron Railing Painted White
White PVC Apertures

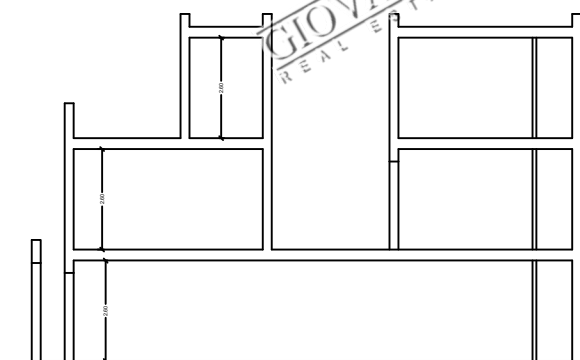

Section A-A Thru/ Build

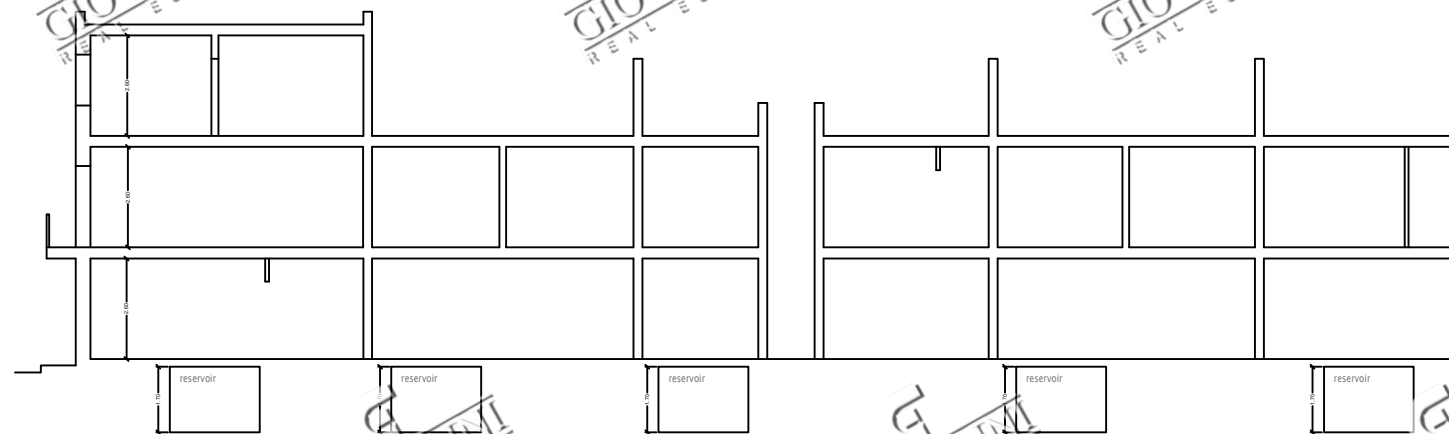

Section X-X Thru/ Build

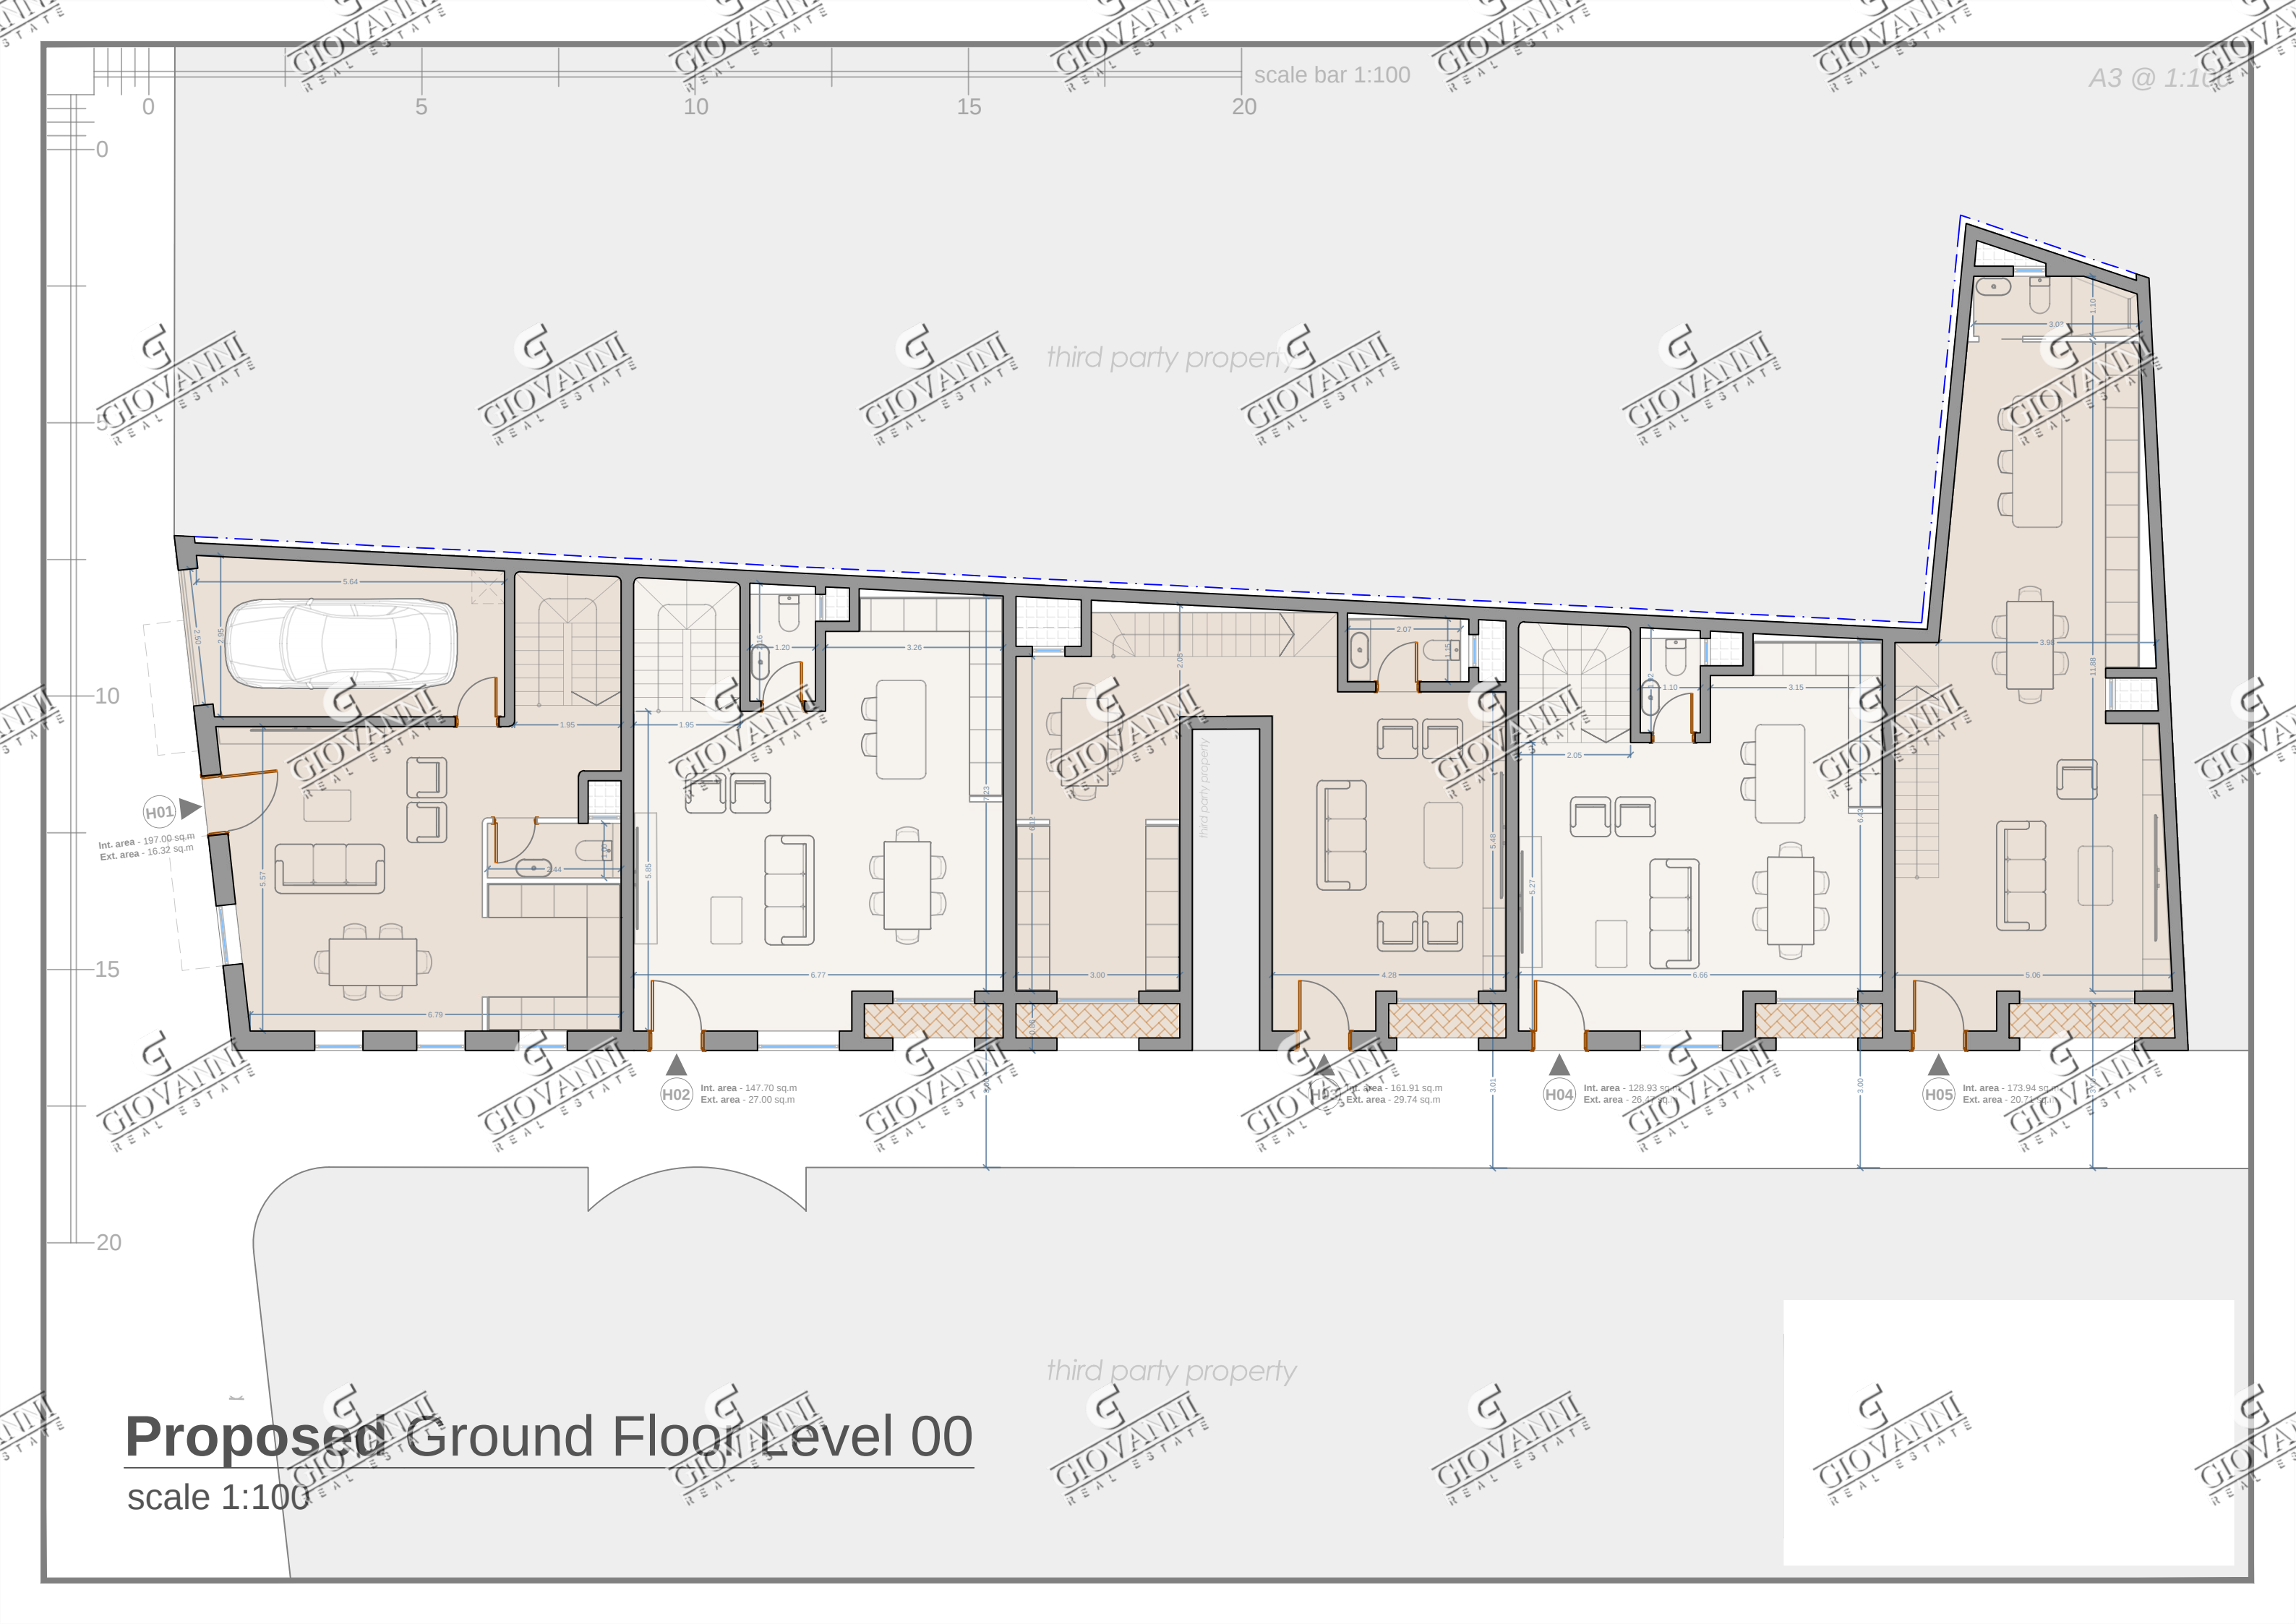

scale bar 1:100

A3 @ 1:100

third party property

third party property

third party property

Proposed Ground Floor Level 00

scale 1:100


H01
Int. area - 197.00 sq.m
Ext. area - 16.32 sq.m

H02
Int. area - 147.70 sq.m
Ext. area - 27.00 sq.m

H03
Int. area - 161.91 sq.m
Ext. area - 29.74 sq.m

H04
Int. area - 128.93 sq.m
Ext. area - 26.47 sq.m

H05
Int. area - 173.94 sq.m
Ext. area - 20.71 sq.m

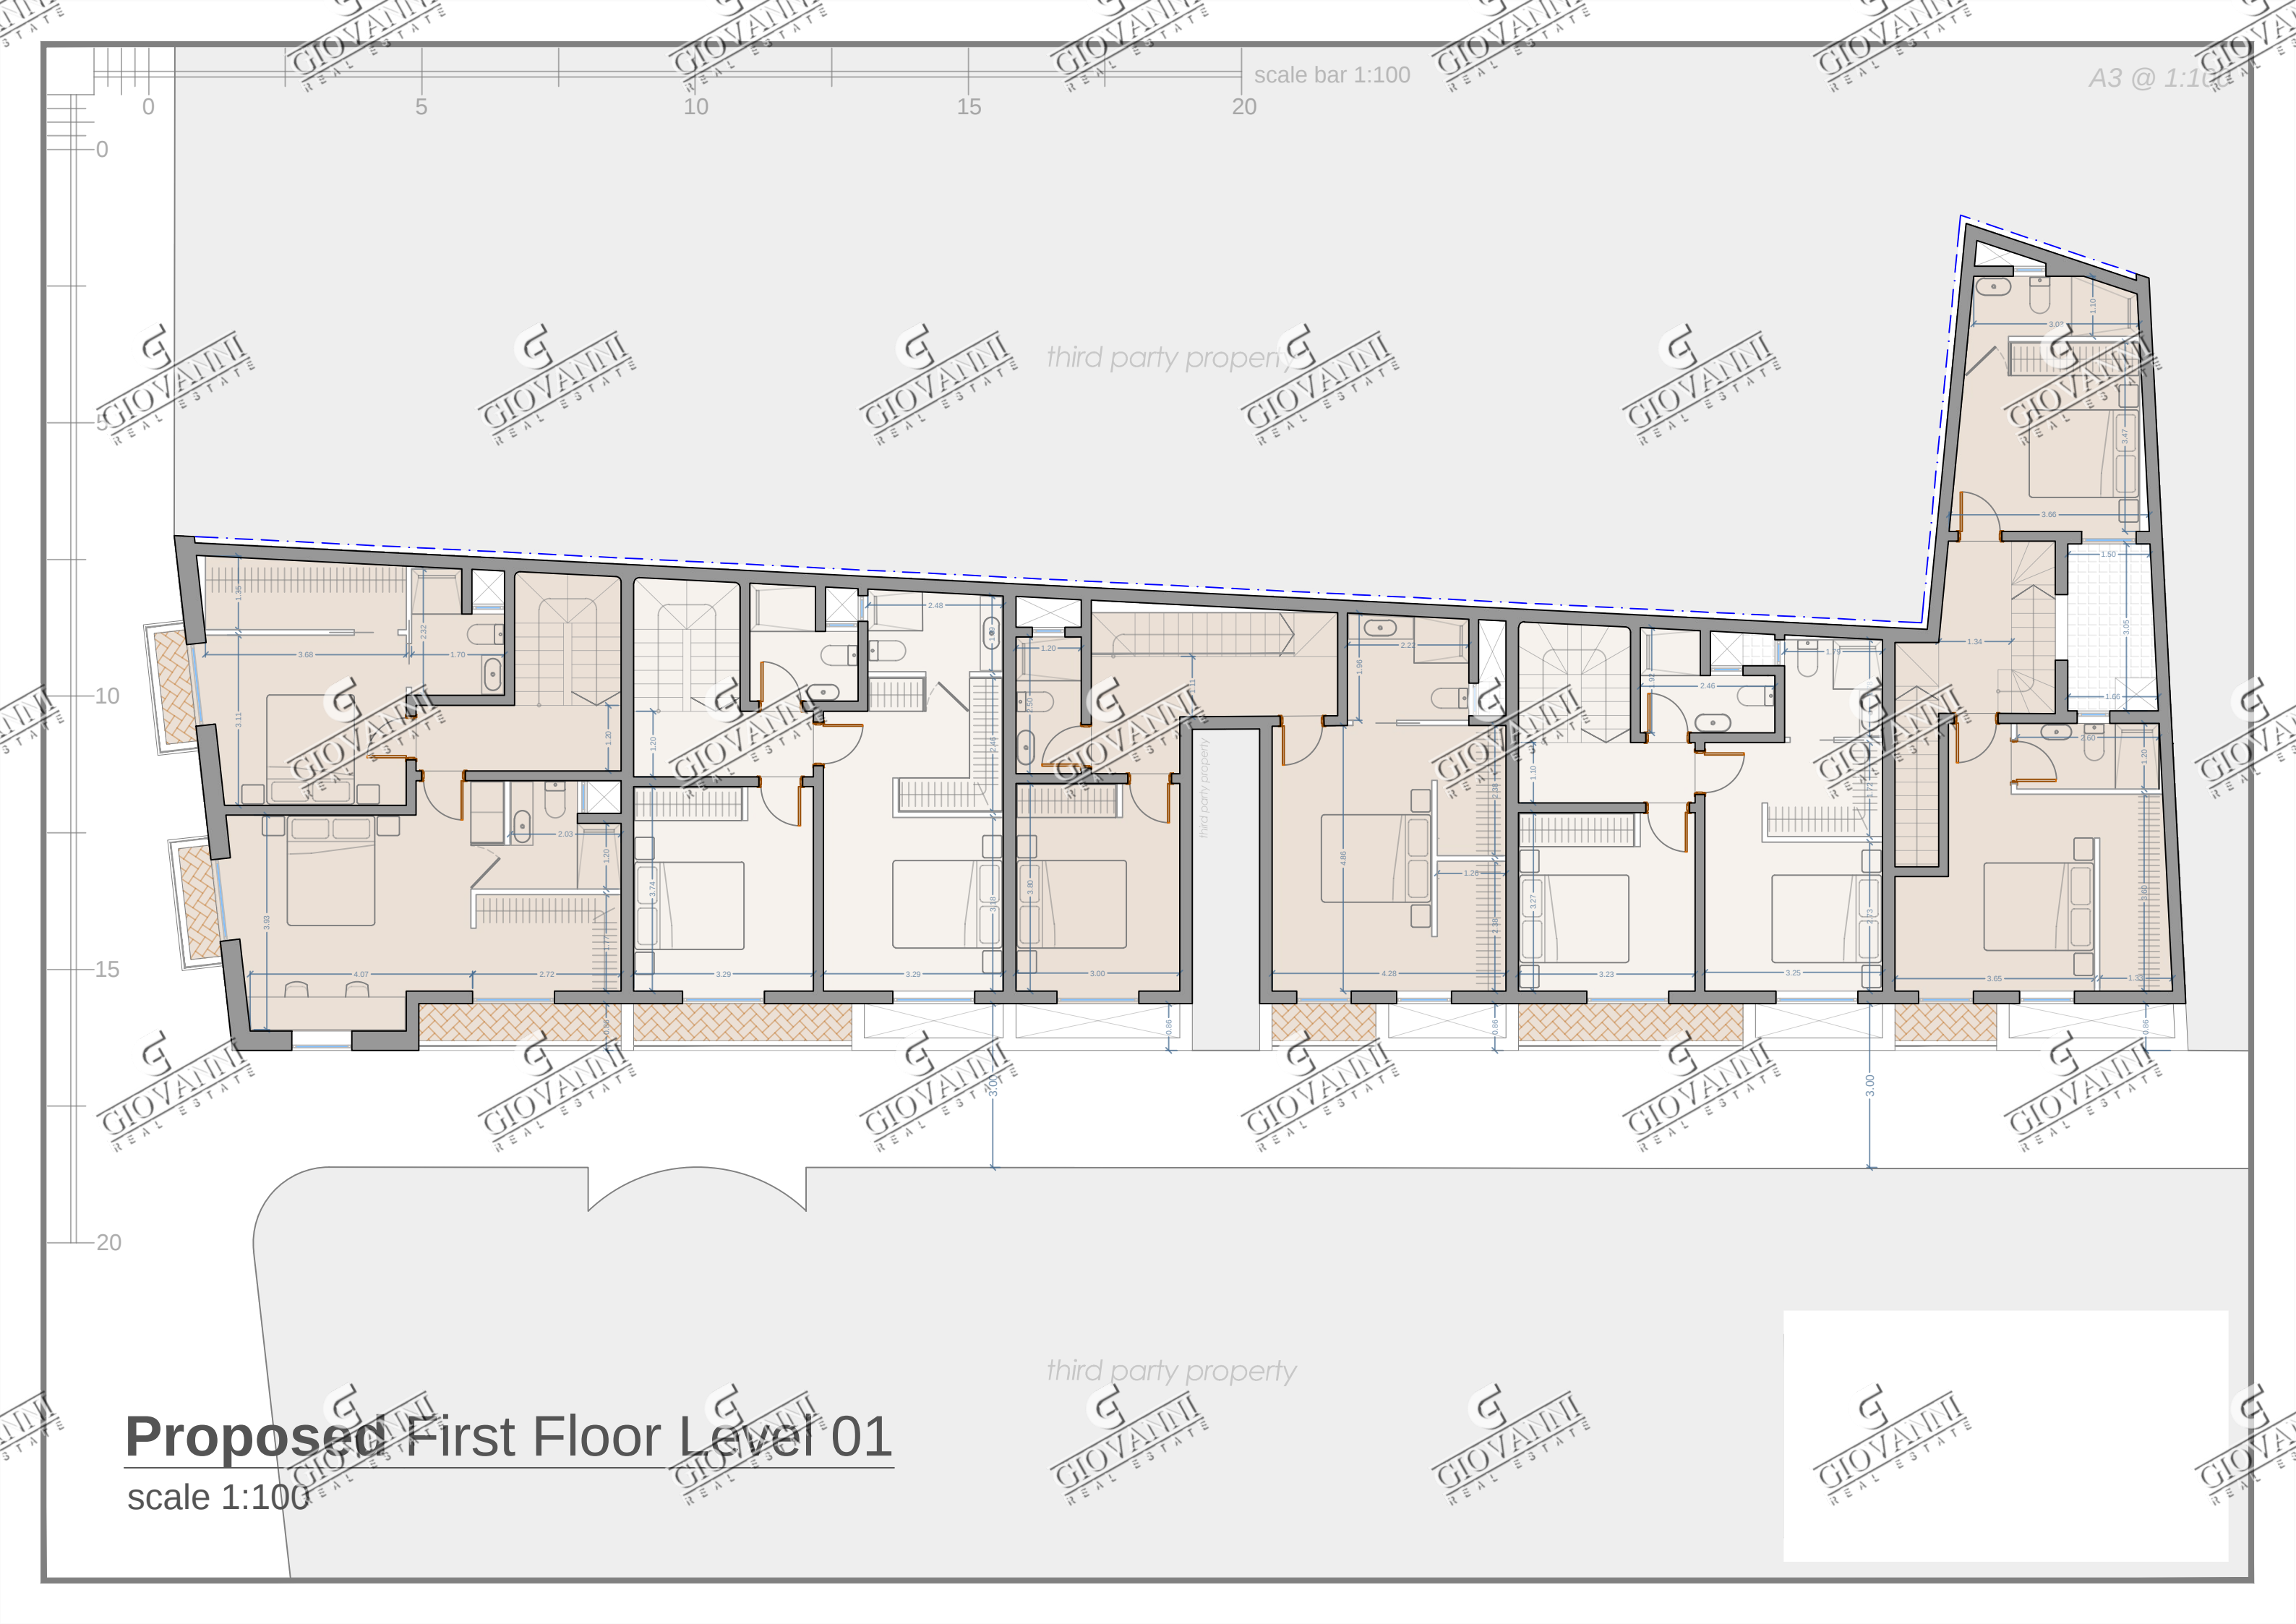

scale bar 1:100

A3 @ 1:100


third party property

third party property

third party property

Proposed First Floor Level 01

scale 1:100

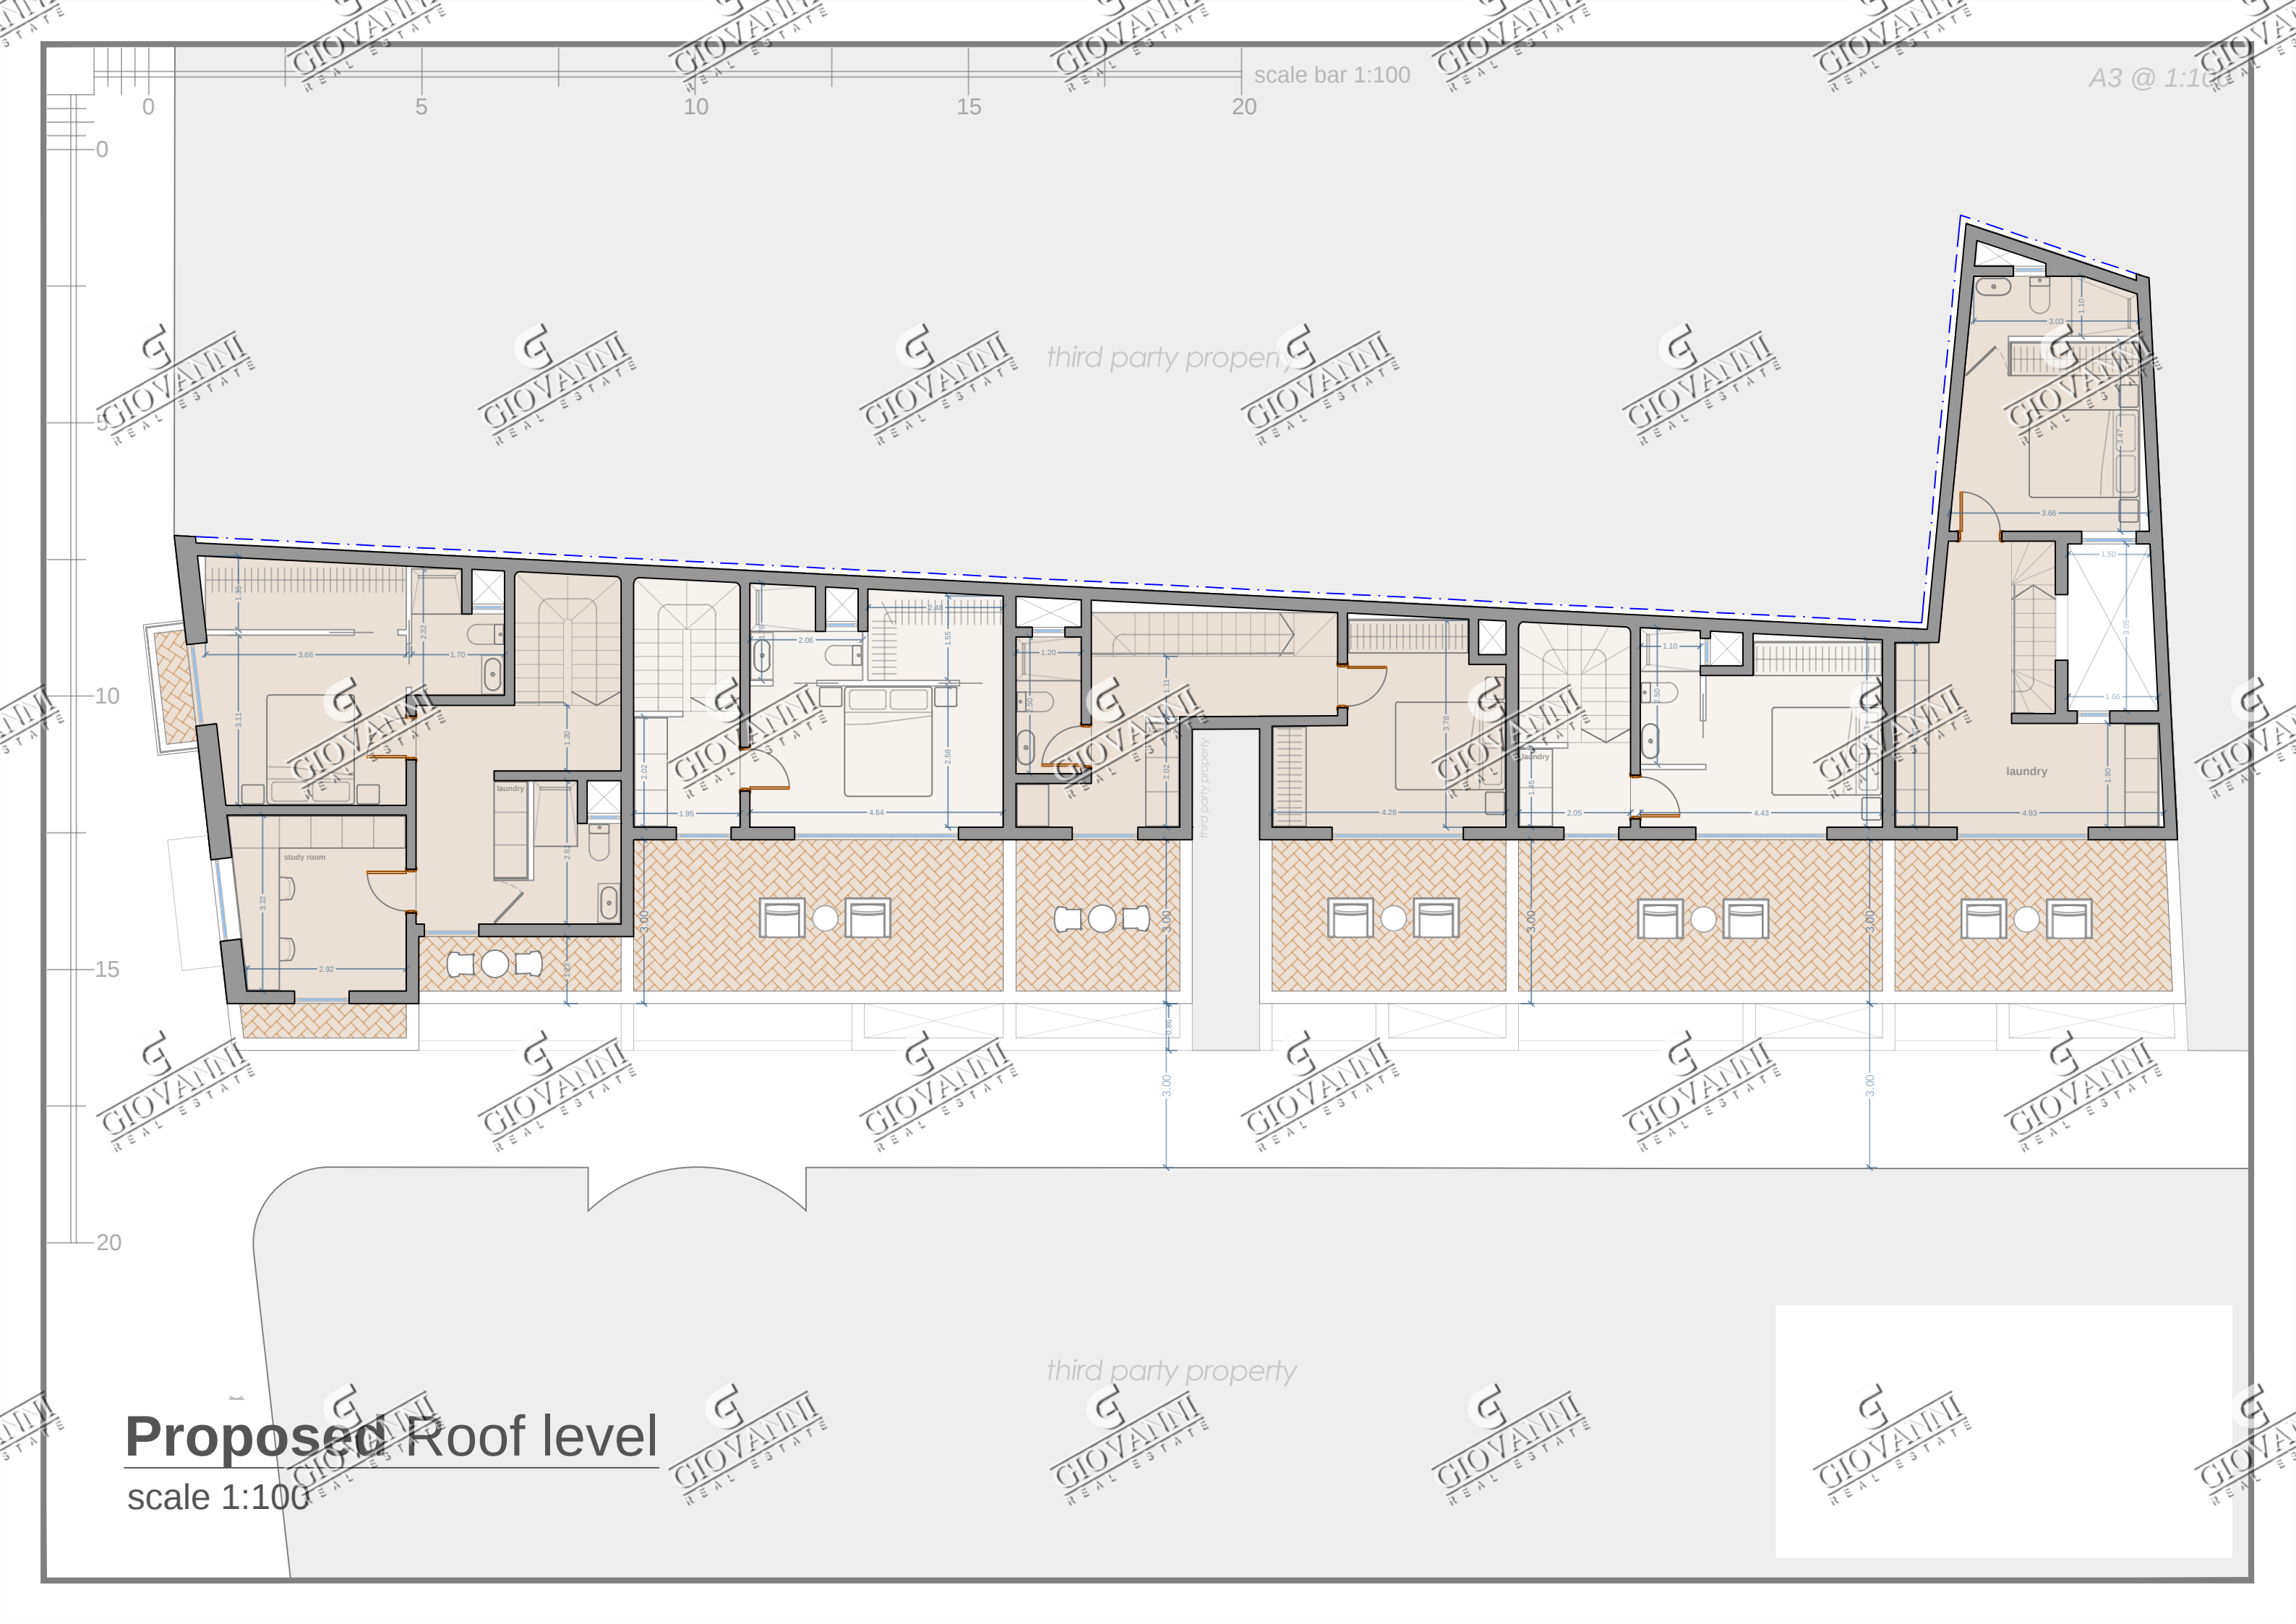

scale bar 1:100

A3 @ 1:100

third party property

third party property

third party property

Proposed Roof level

scale 1:100