



AS APPROVED II
SCALE 1:100

GROUND FLOOR

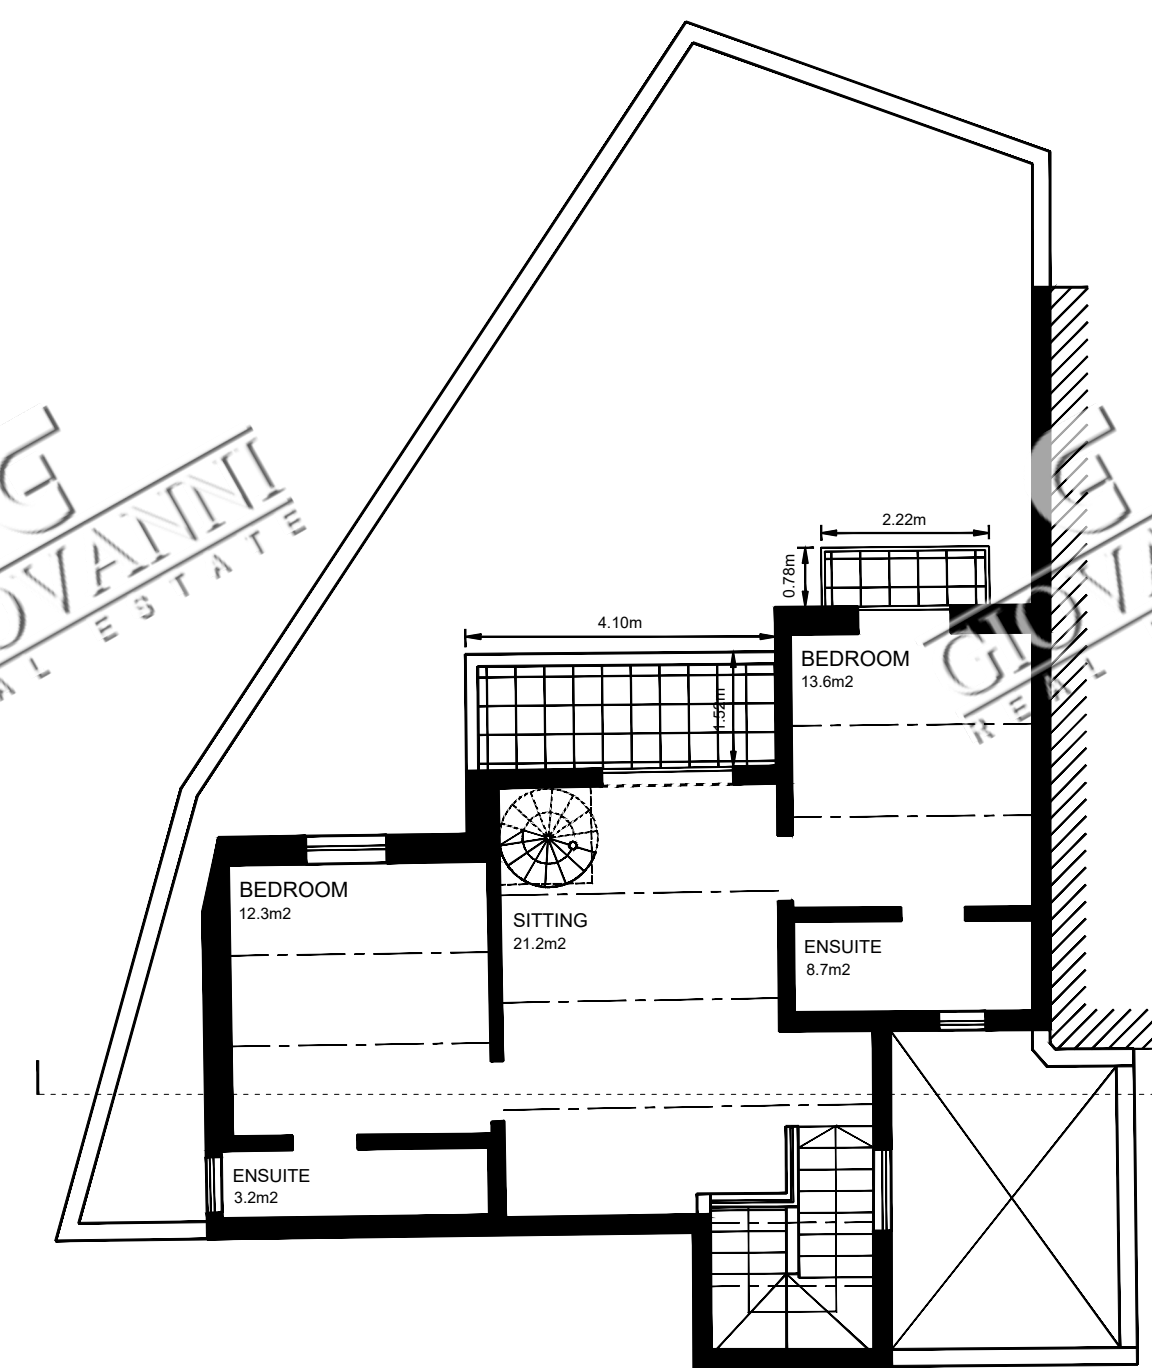


AS APPROVED IN
SCALE 1:100

FIRST FLOOR

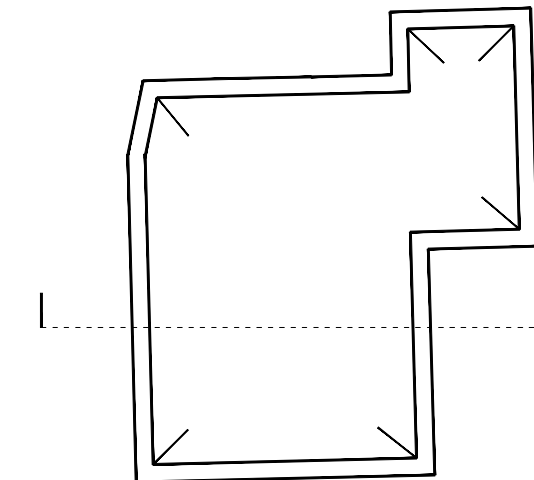


AS APPROVED IN PA/06766/21 ROOF PLAN
SCALE 1:100

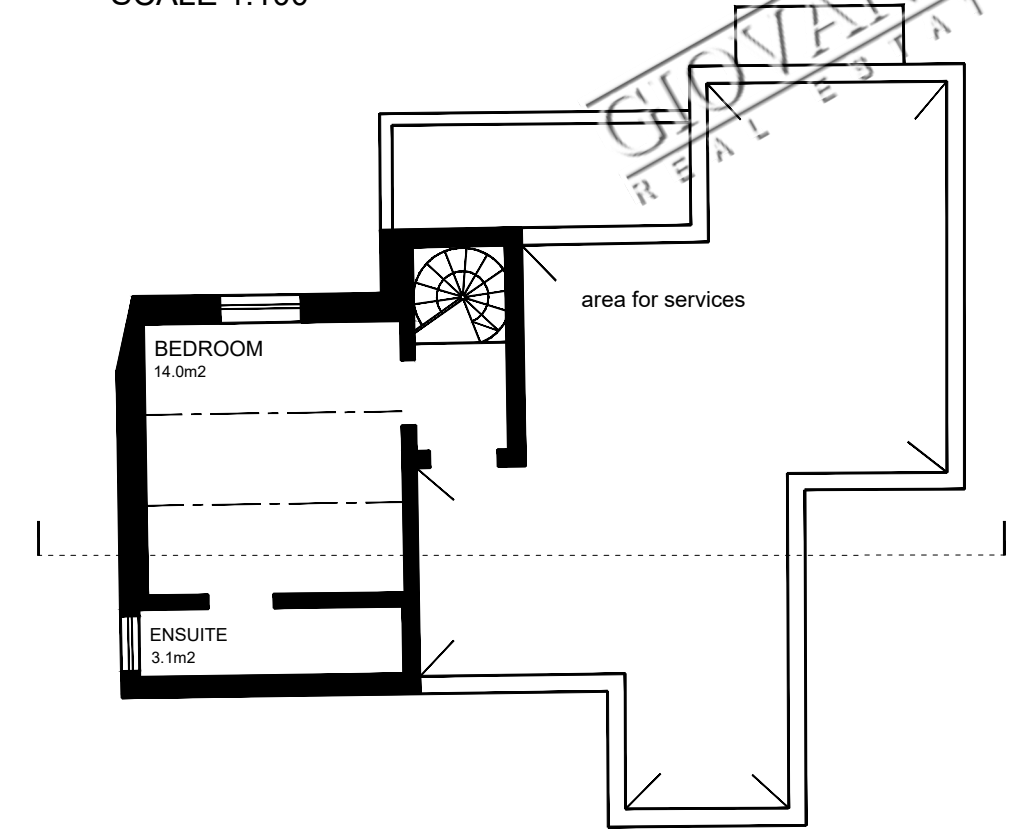


AS APPROVED IN
SCALE 1:100


RECEDED FLOOR

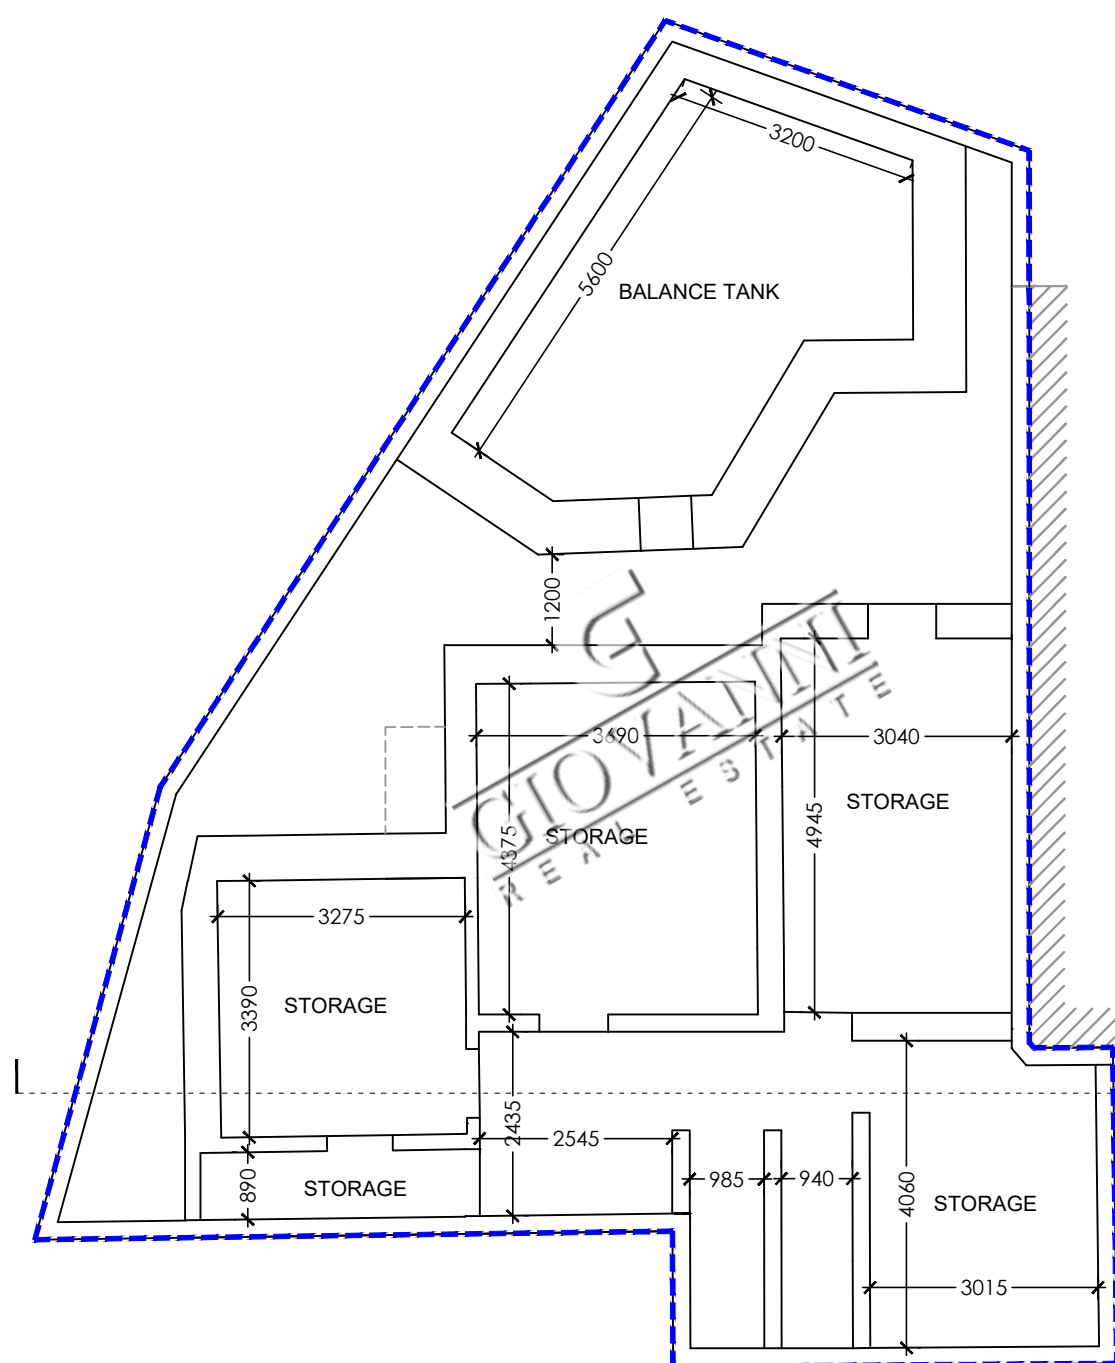


AS BUILT BASEMENT
SCALE 1:100

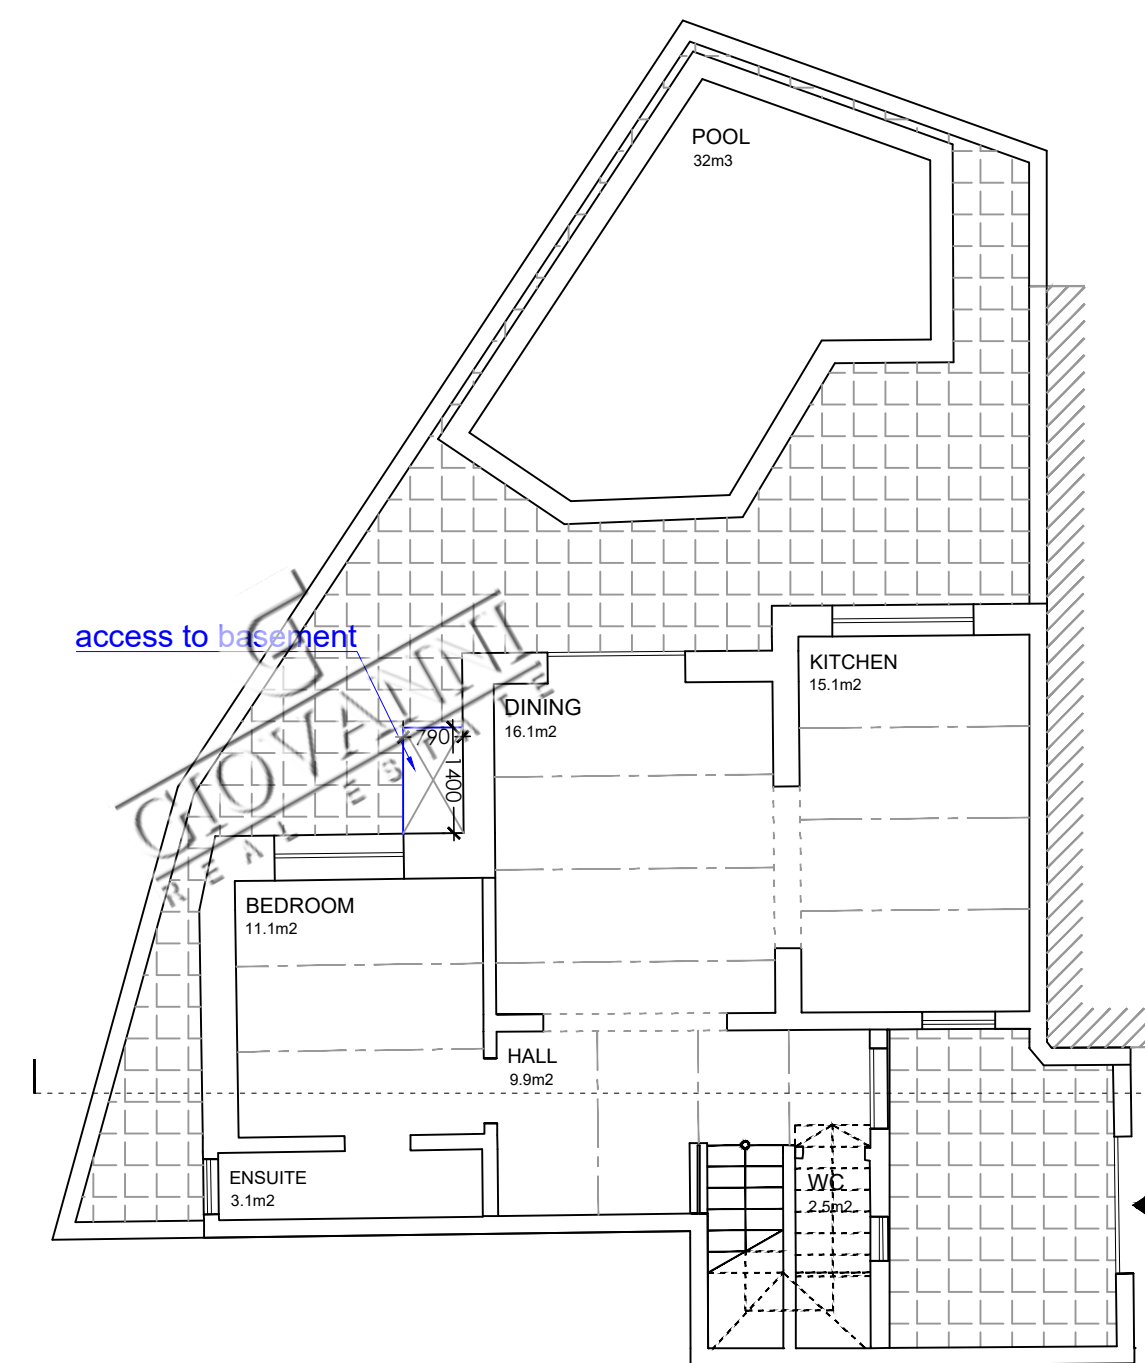


AS BUILT GROUND FLOOR
SCALE 1:100

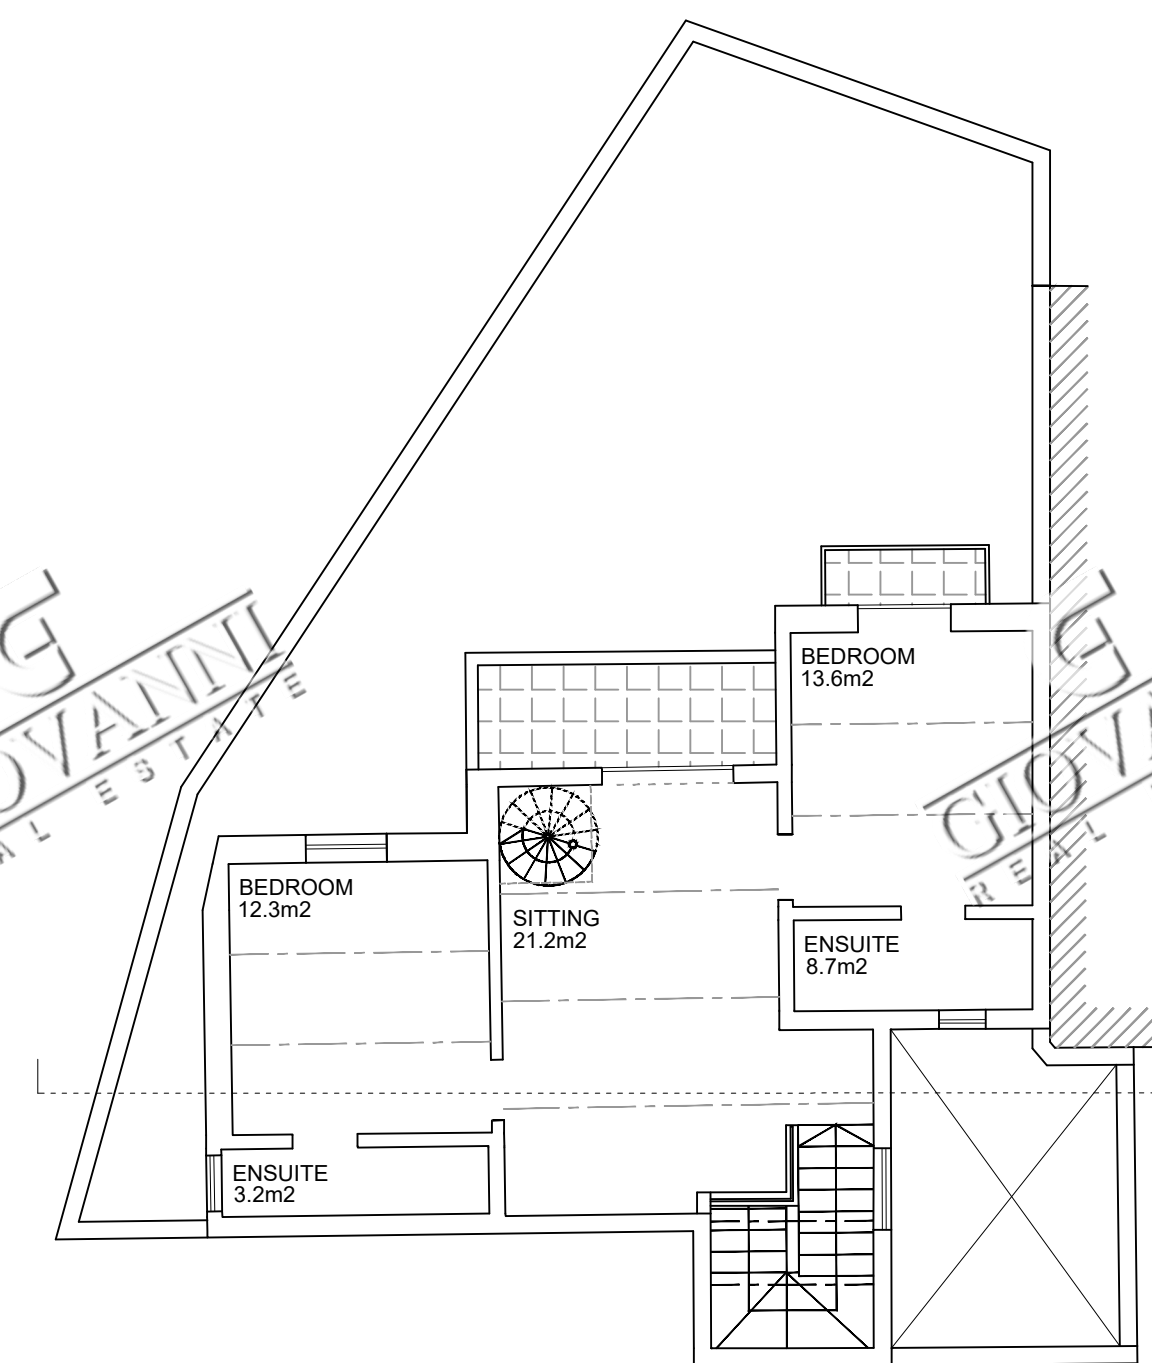

AS BUILT FIRST FLOOR- NO CHANGES
SCALE 1:100

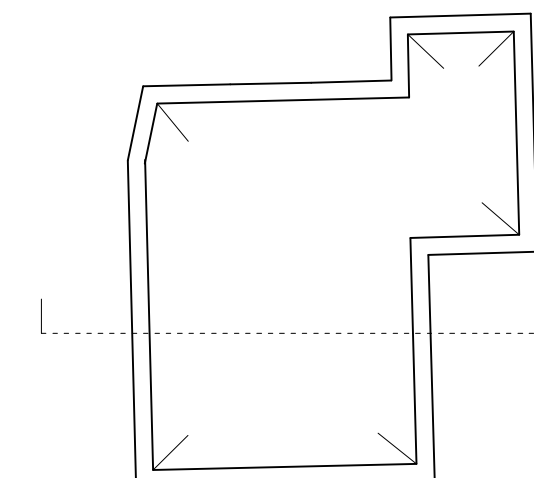



AS BUILT ROOF PLAN-NO CHANGES
SCALE 1:100

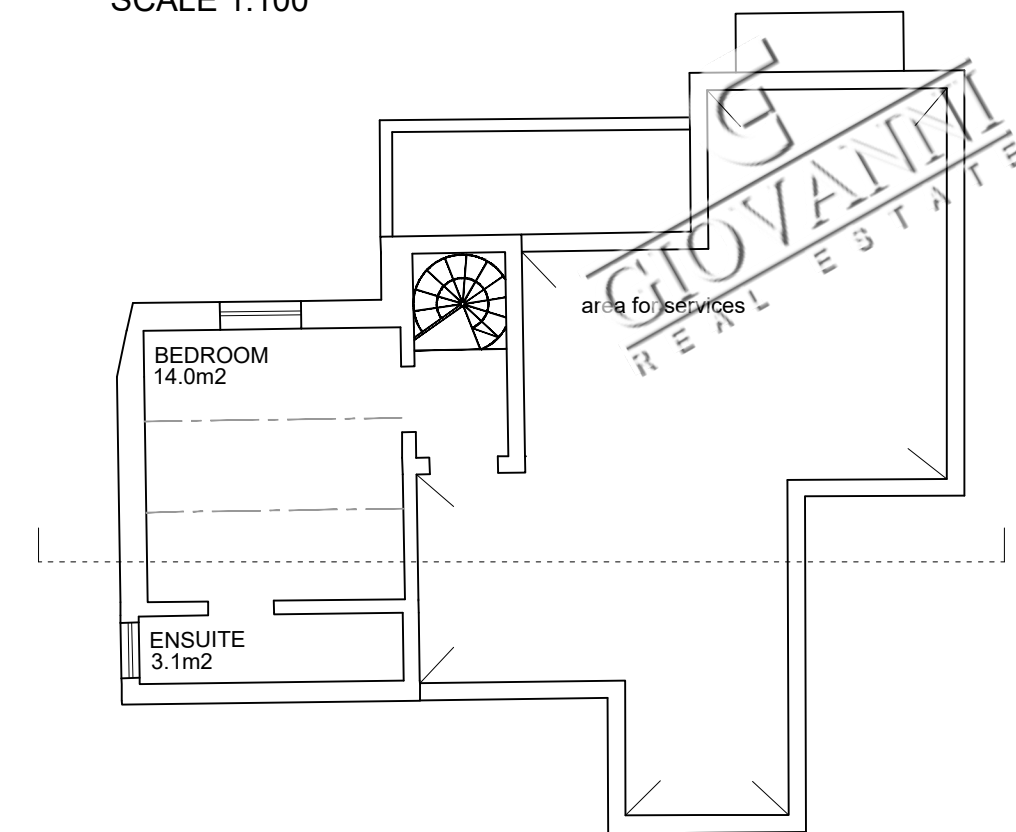

AS BUILT RECEDED FLOOR-NO CHANGES
SCALE 1:100


AS BUILT

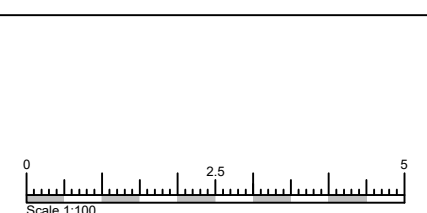

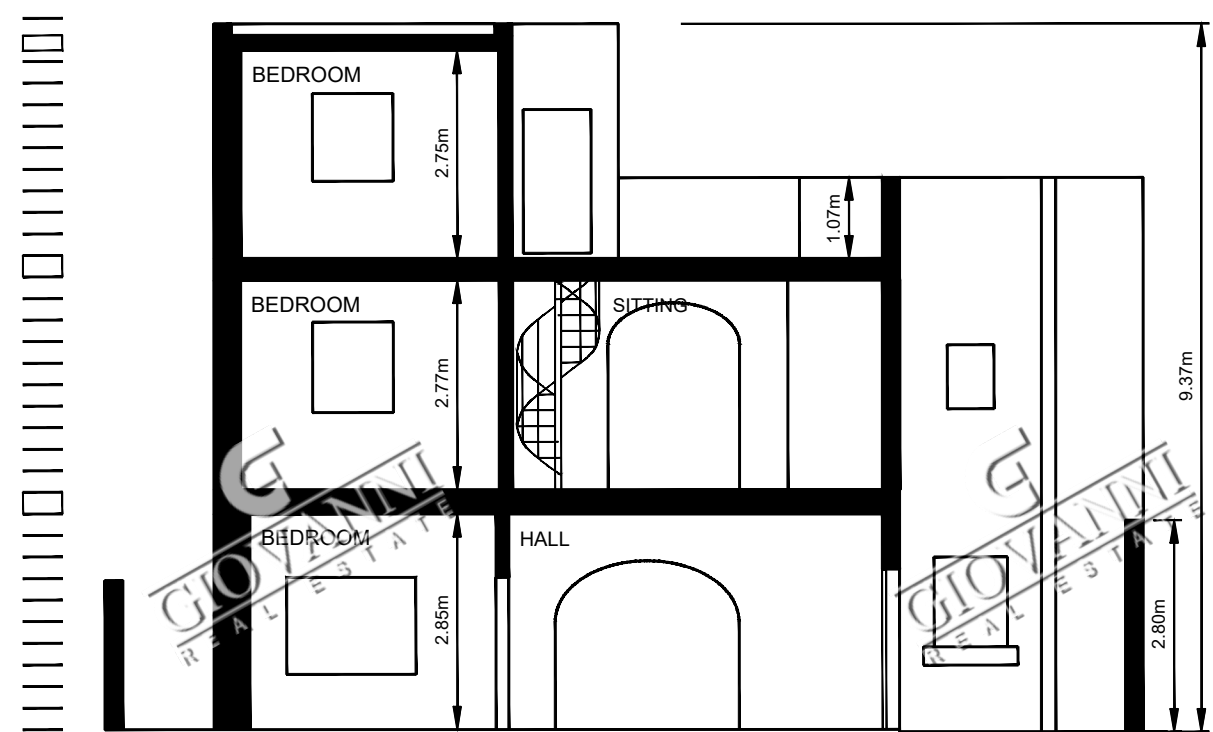


AS APPROVED IN
SCALE 1:100

SECTION

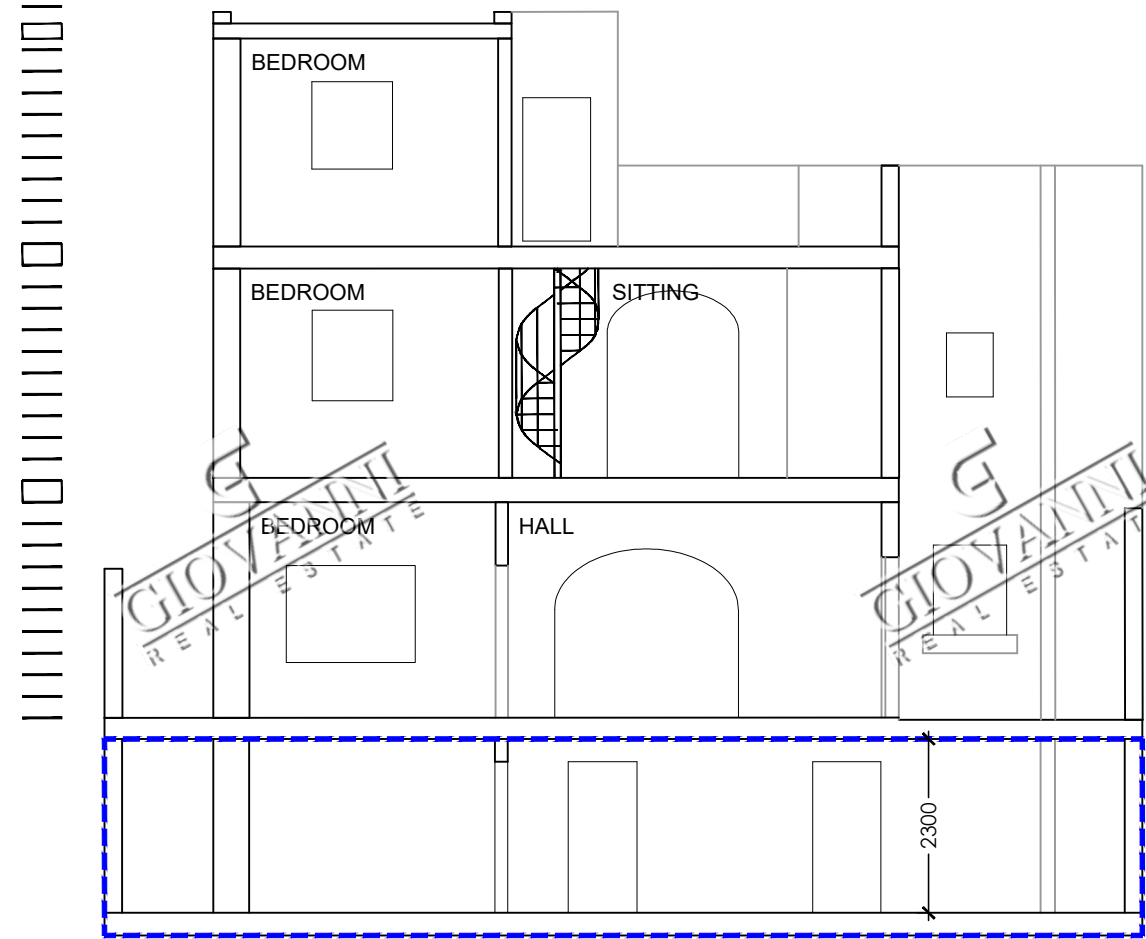


AS BUILT SECTION
SCALE 1:100

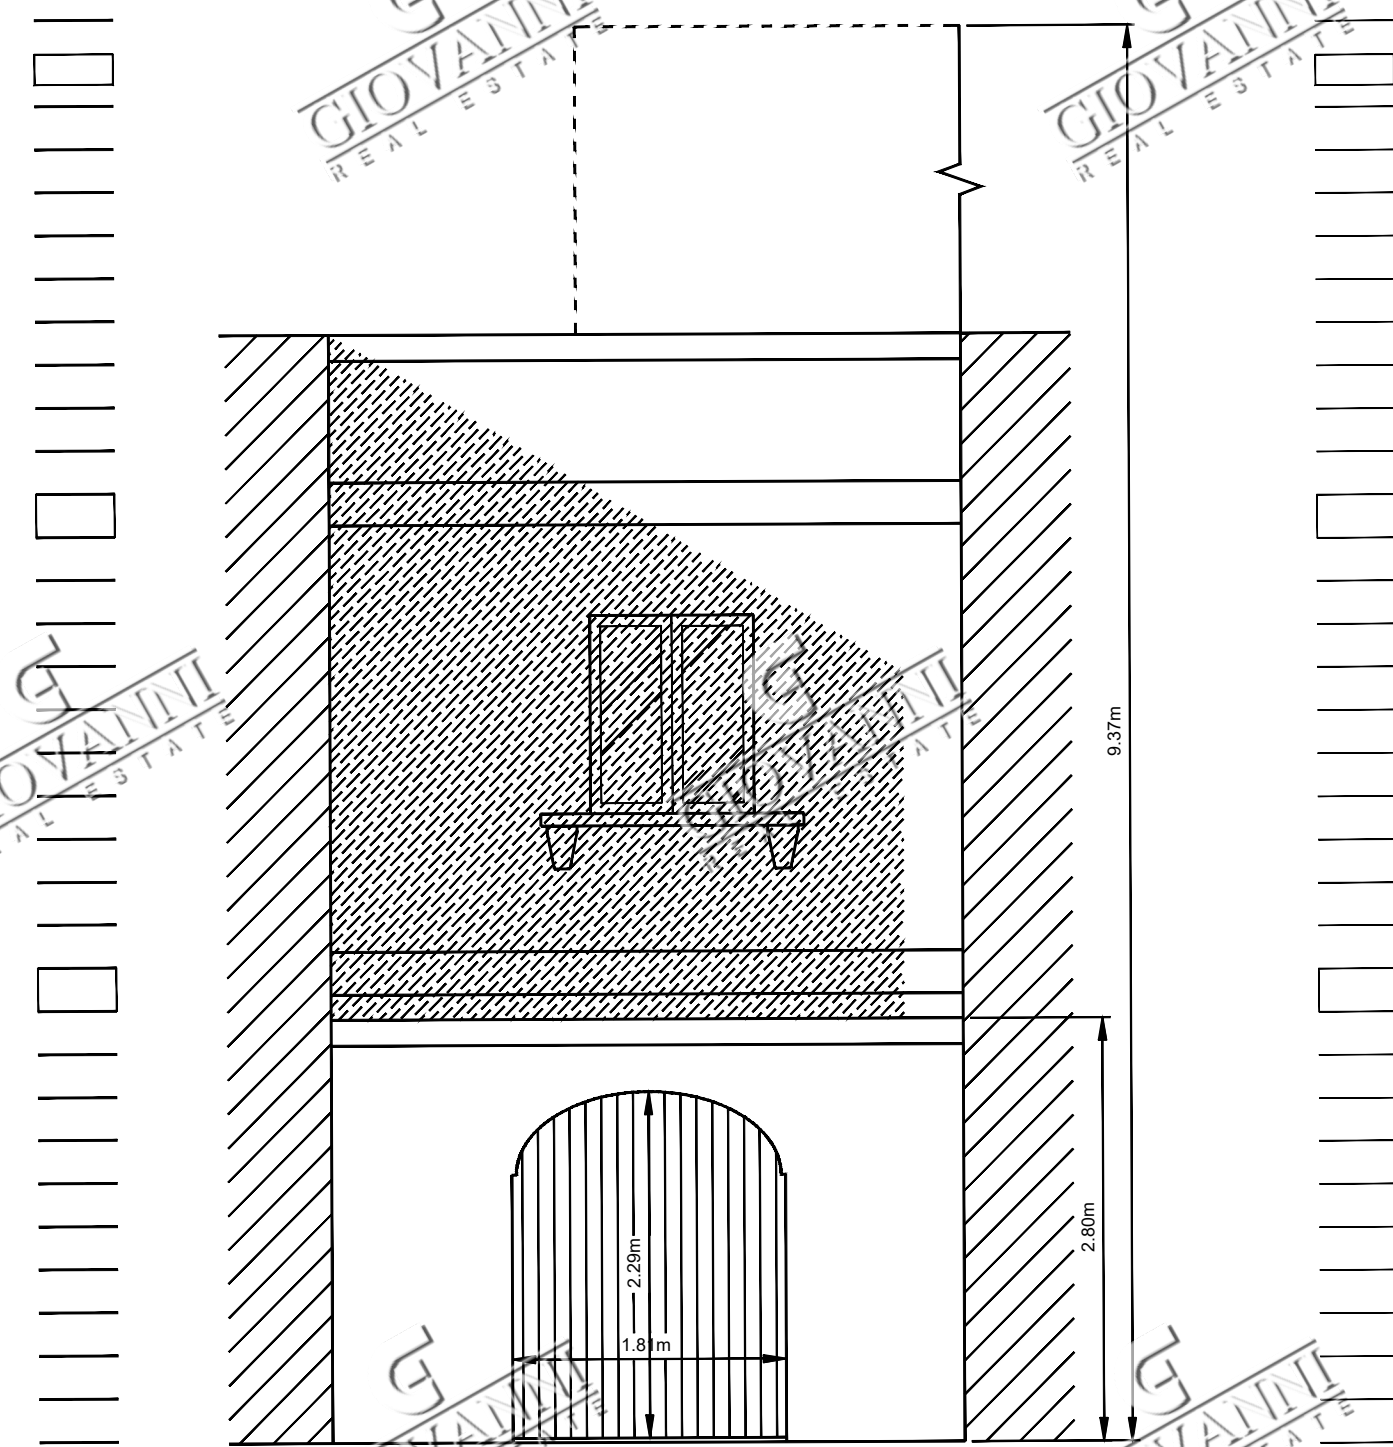

AS APPROVED IN
SCALE 1:50

ELEVATION

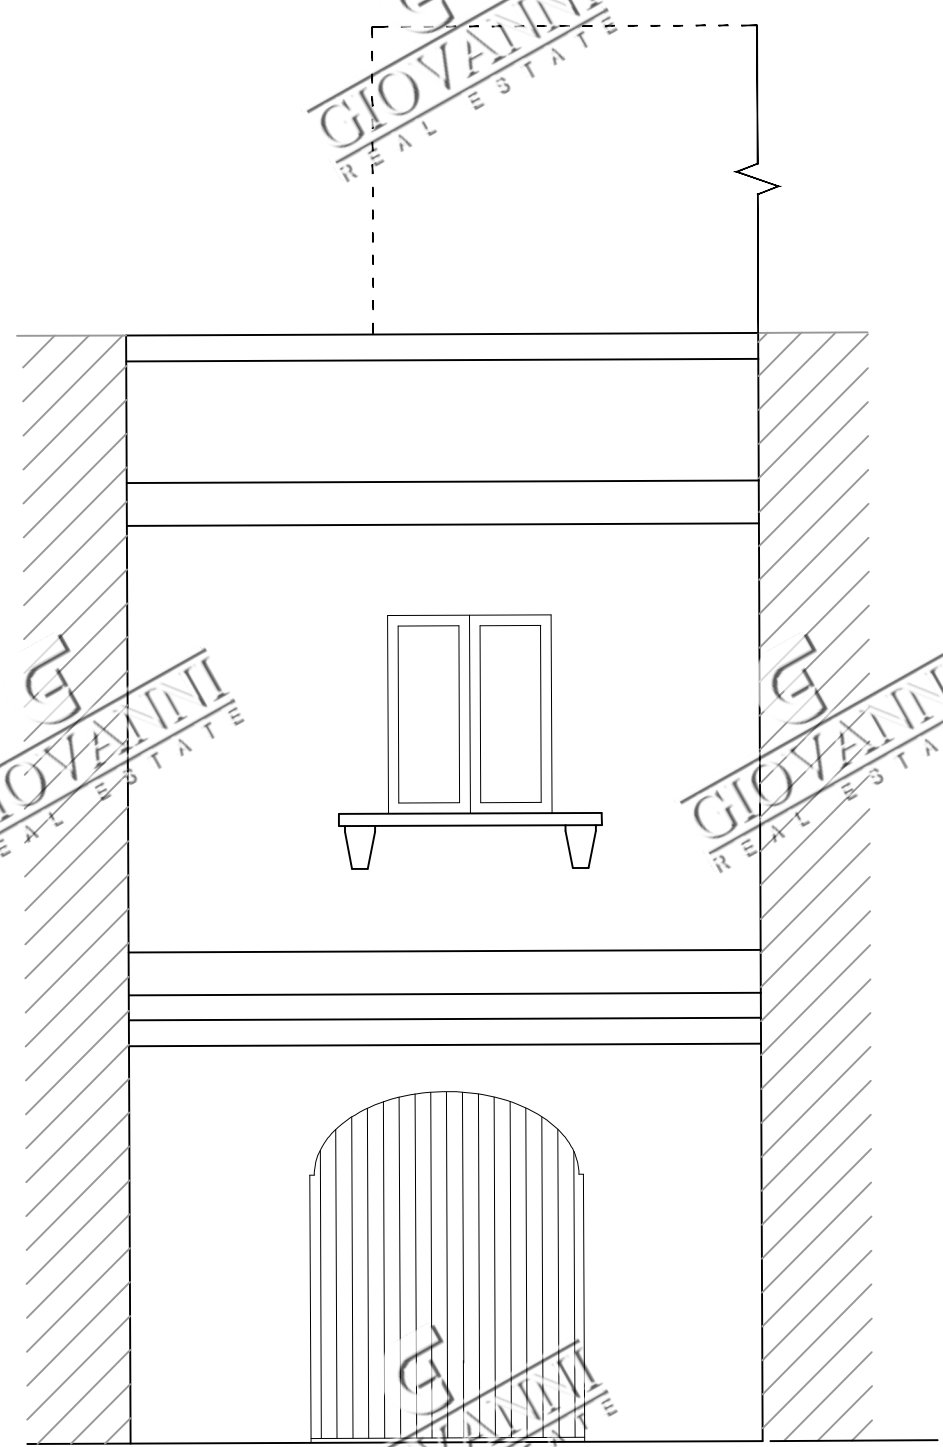

AS BUILT ELEVATION-NO CHANGES
SCALE 1:50

AS BUILT

