


AS EXISTING ROOF PLAN 02  
scale 1:100

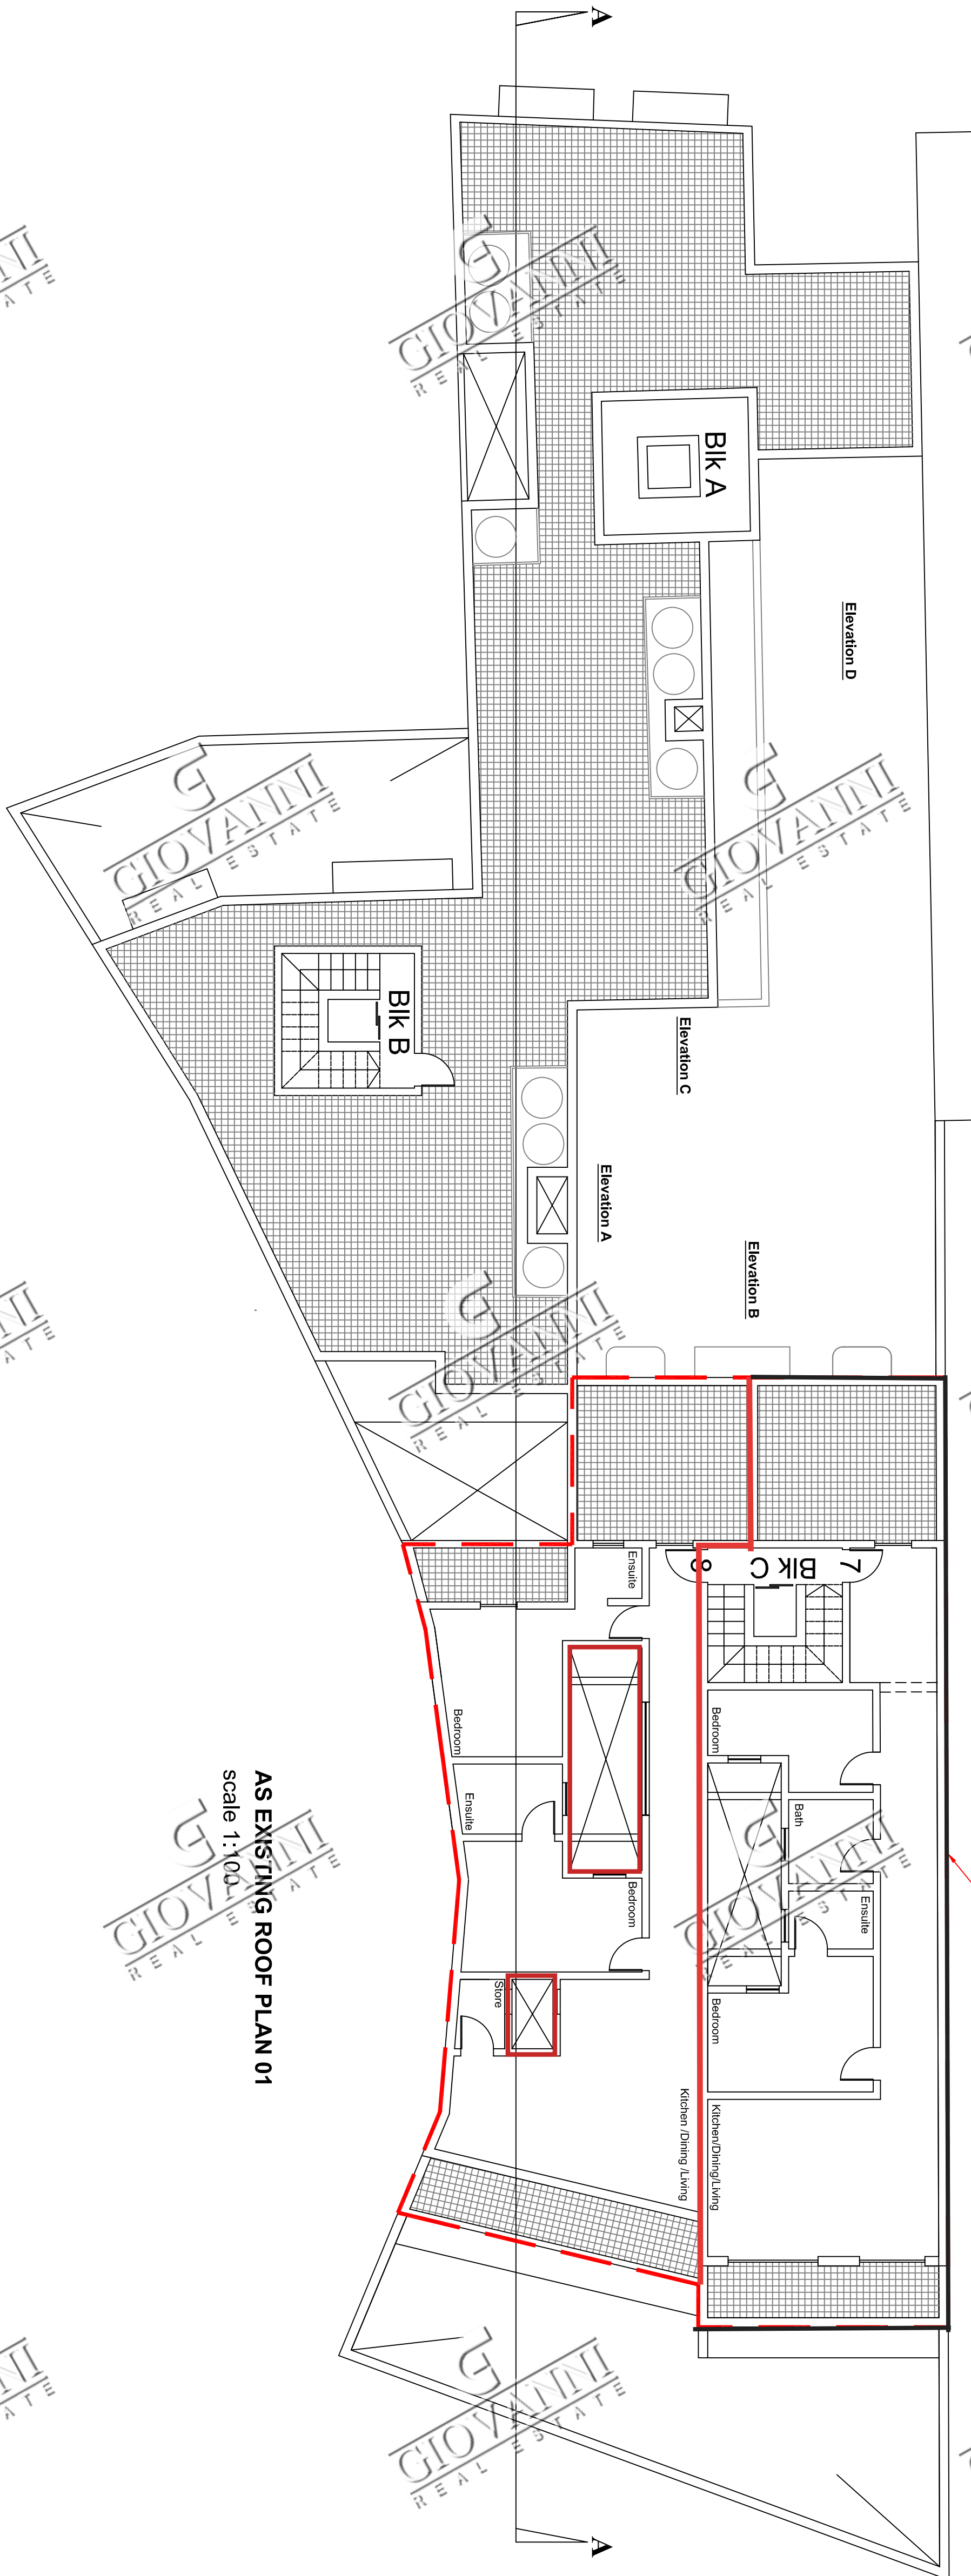

AS EXISTING ROOF PLAN 01  
scale 1:100