

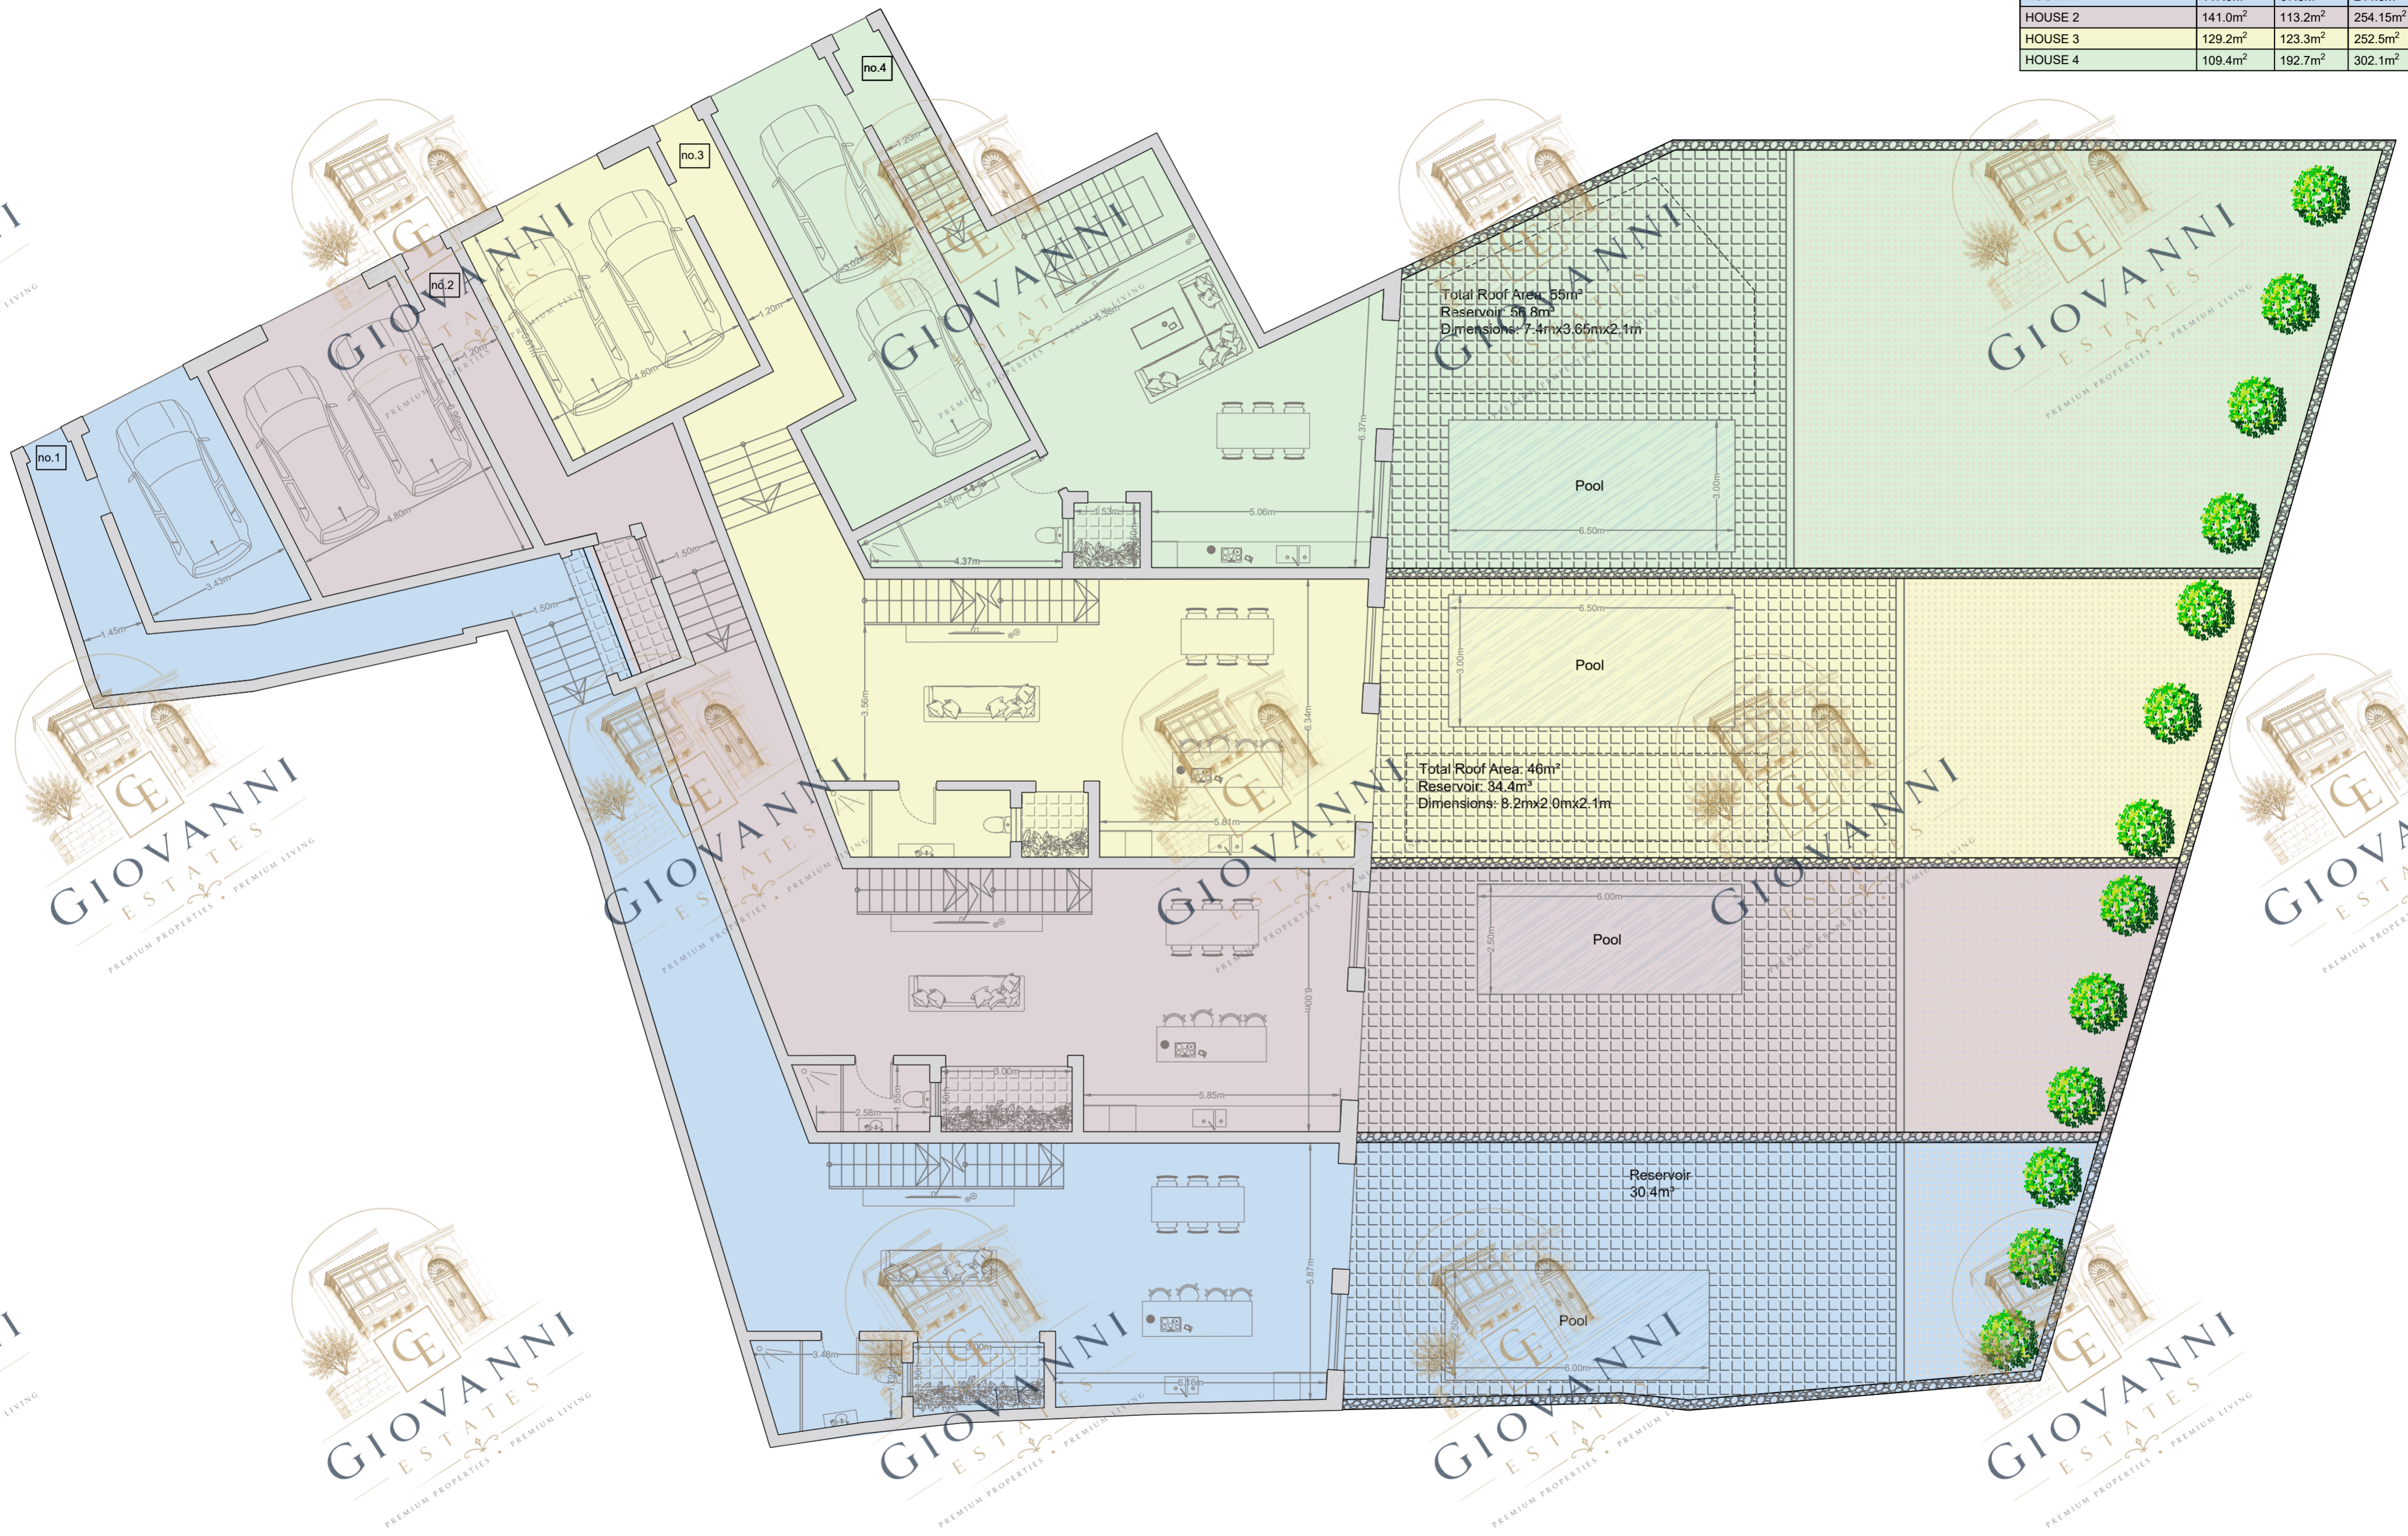


AREAS

GROUND FLOOR	Int. Area	Ext. Area	Total Area
HOUSE 1	147.0m ²	97.5m ²	244.5m ²
HOUSE 2	141.0m ²	113.2m ²	254.15m ²
HOUSE 3	129.2m ²	123.3m ²	252.5m ²
HOUSE 4	109.4m ²	192.7m ²	302.1m ²

 

PROPOSED GROUND FLOOR PLAN
SCALE 1:100

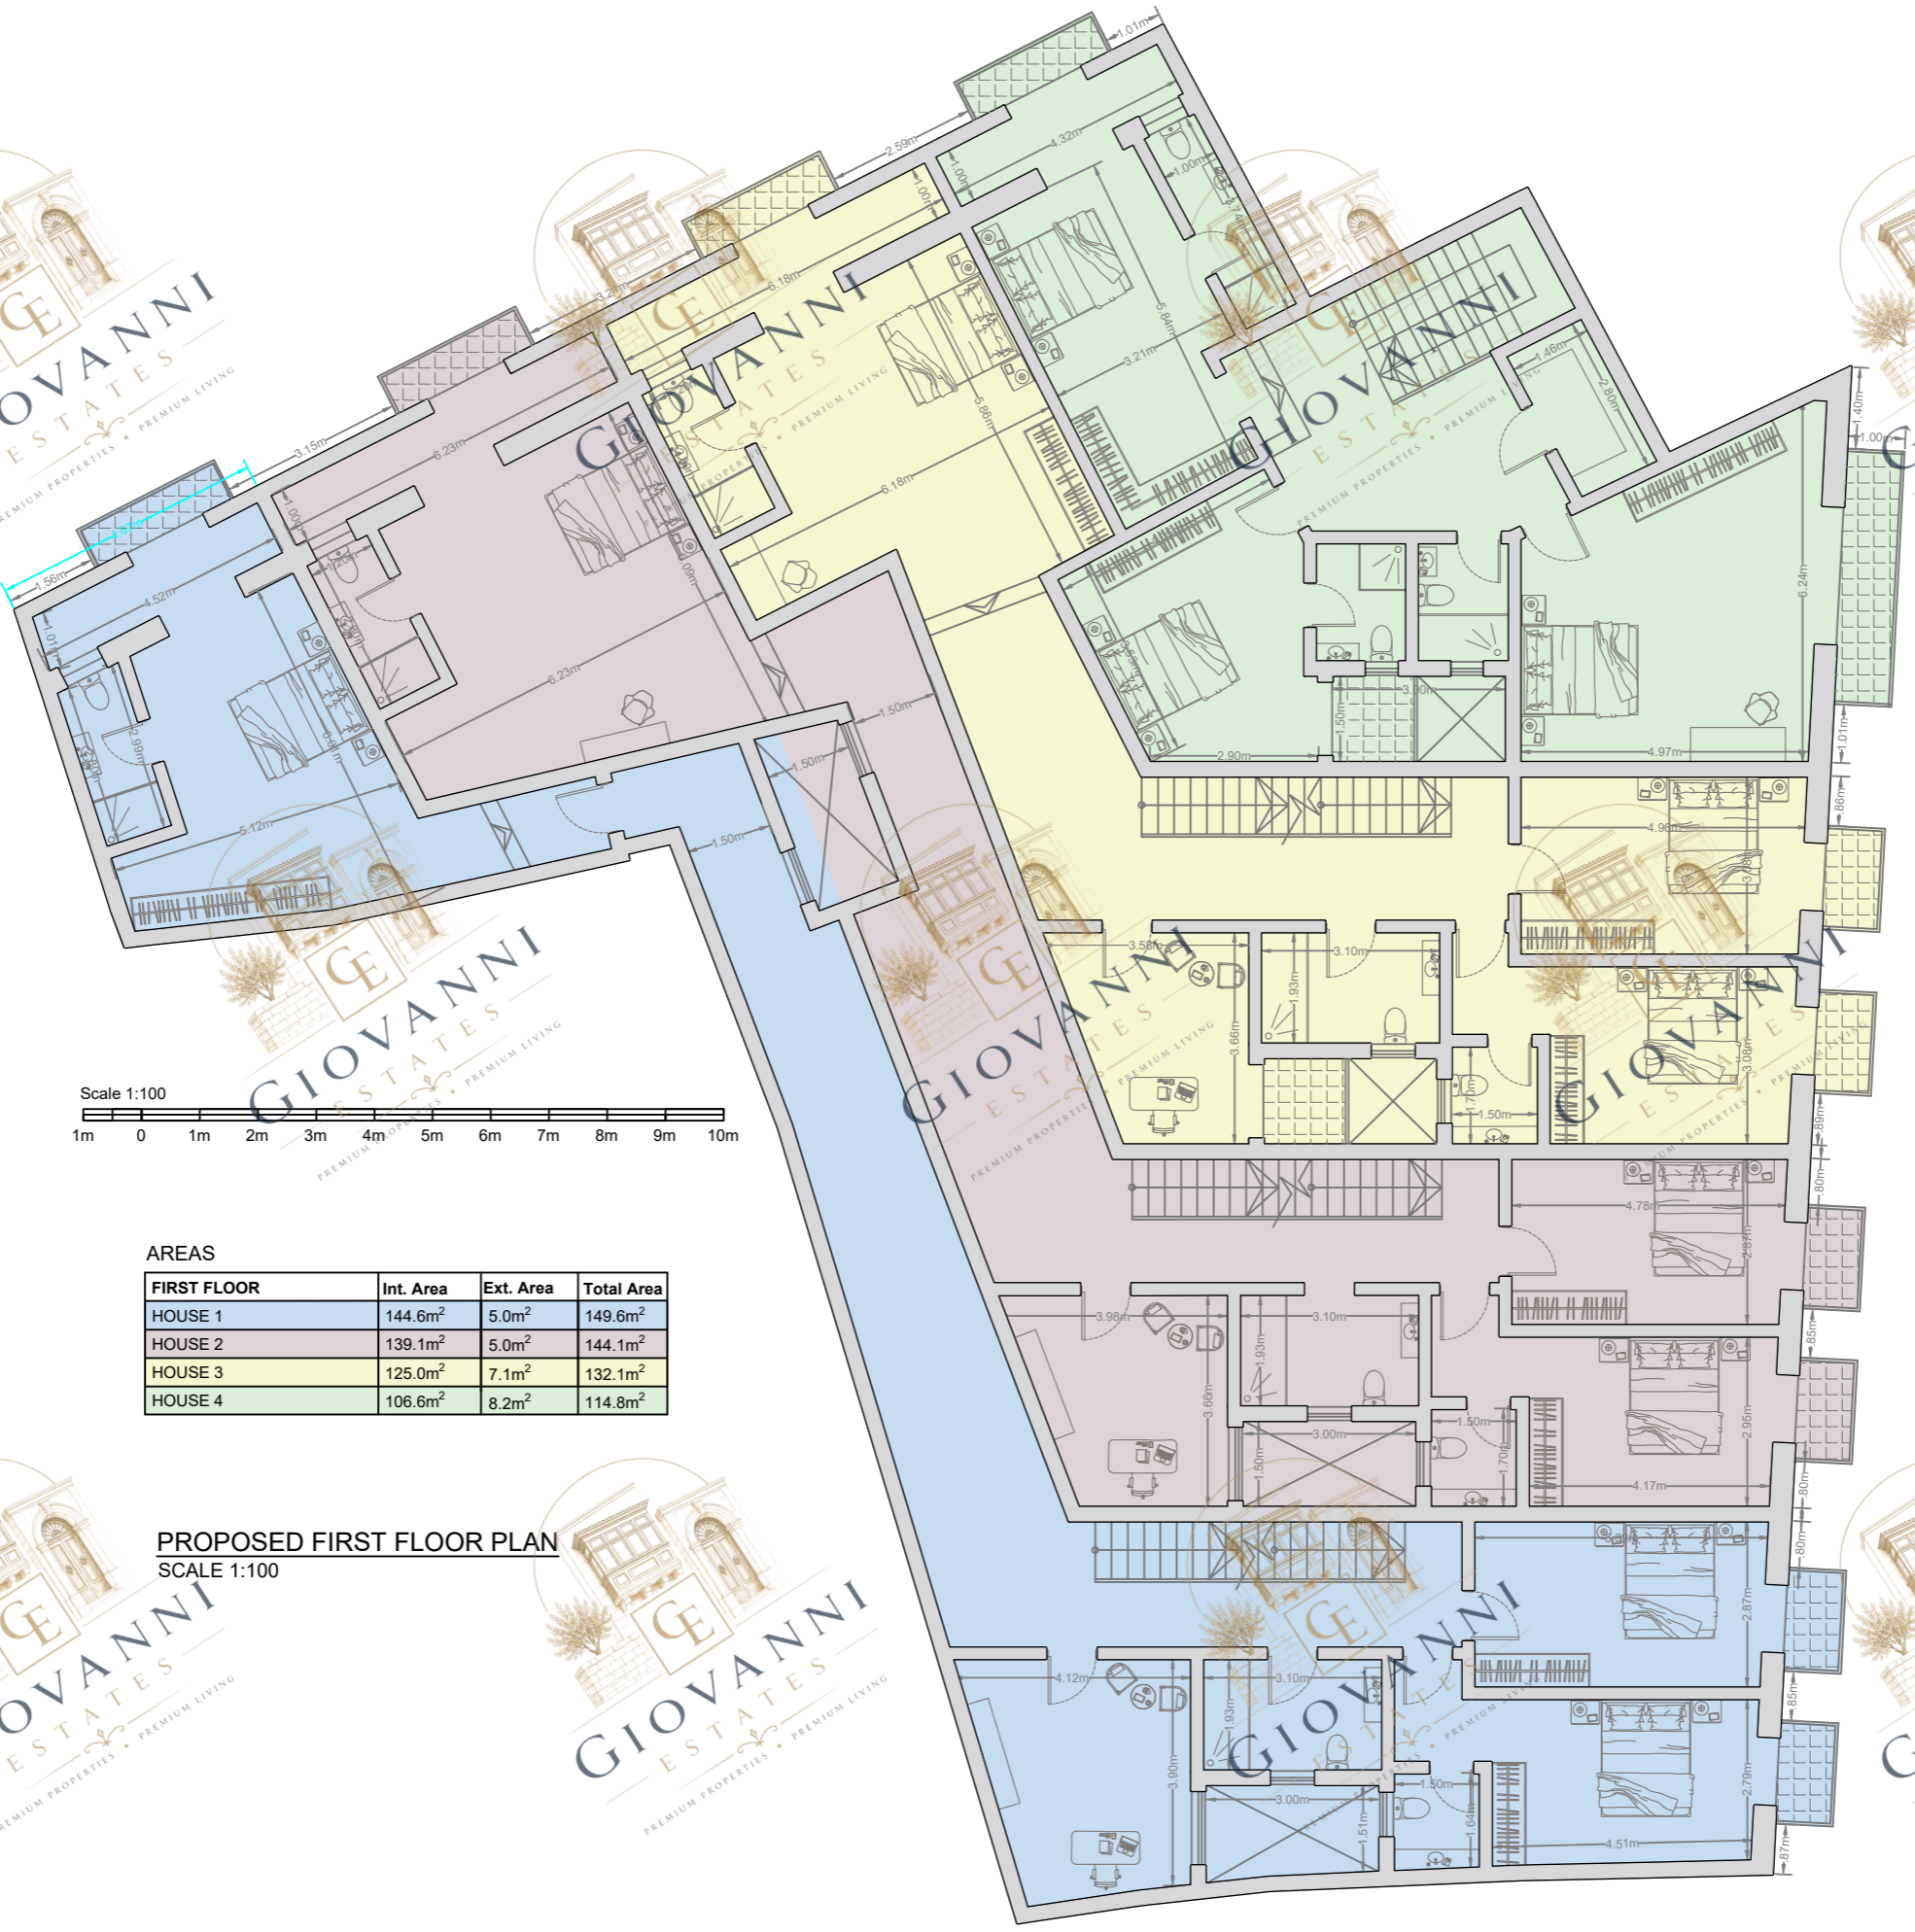

AREAS

FIRST FLOOR	Int. Area	Ext. Area	Total Area
HOUSE 1	144.6m ²	5.0m ²	149.6m ²
HOUSE 2	139.1m ²	5.0m ²	144.1m ²
HOUSE 3	125.0m ²	7.1m ²	132.1m ²
HOUSE 4	106.6m ²	8.2m ²	114.8m ²

PROPOSED FIRST FLOOR PLAN
SCALE 1:100




ANNI
ES
PREMIUM LIVING



ANNI
ES
PREMIUM LIVING

ANNI
ES
PREMIUM LIVING

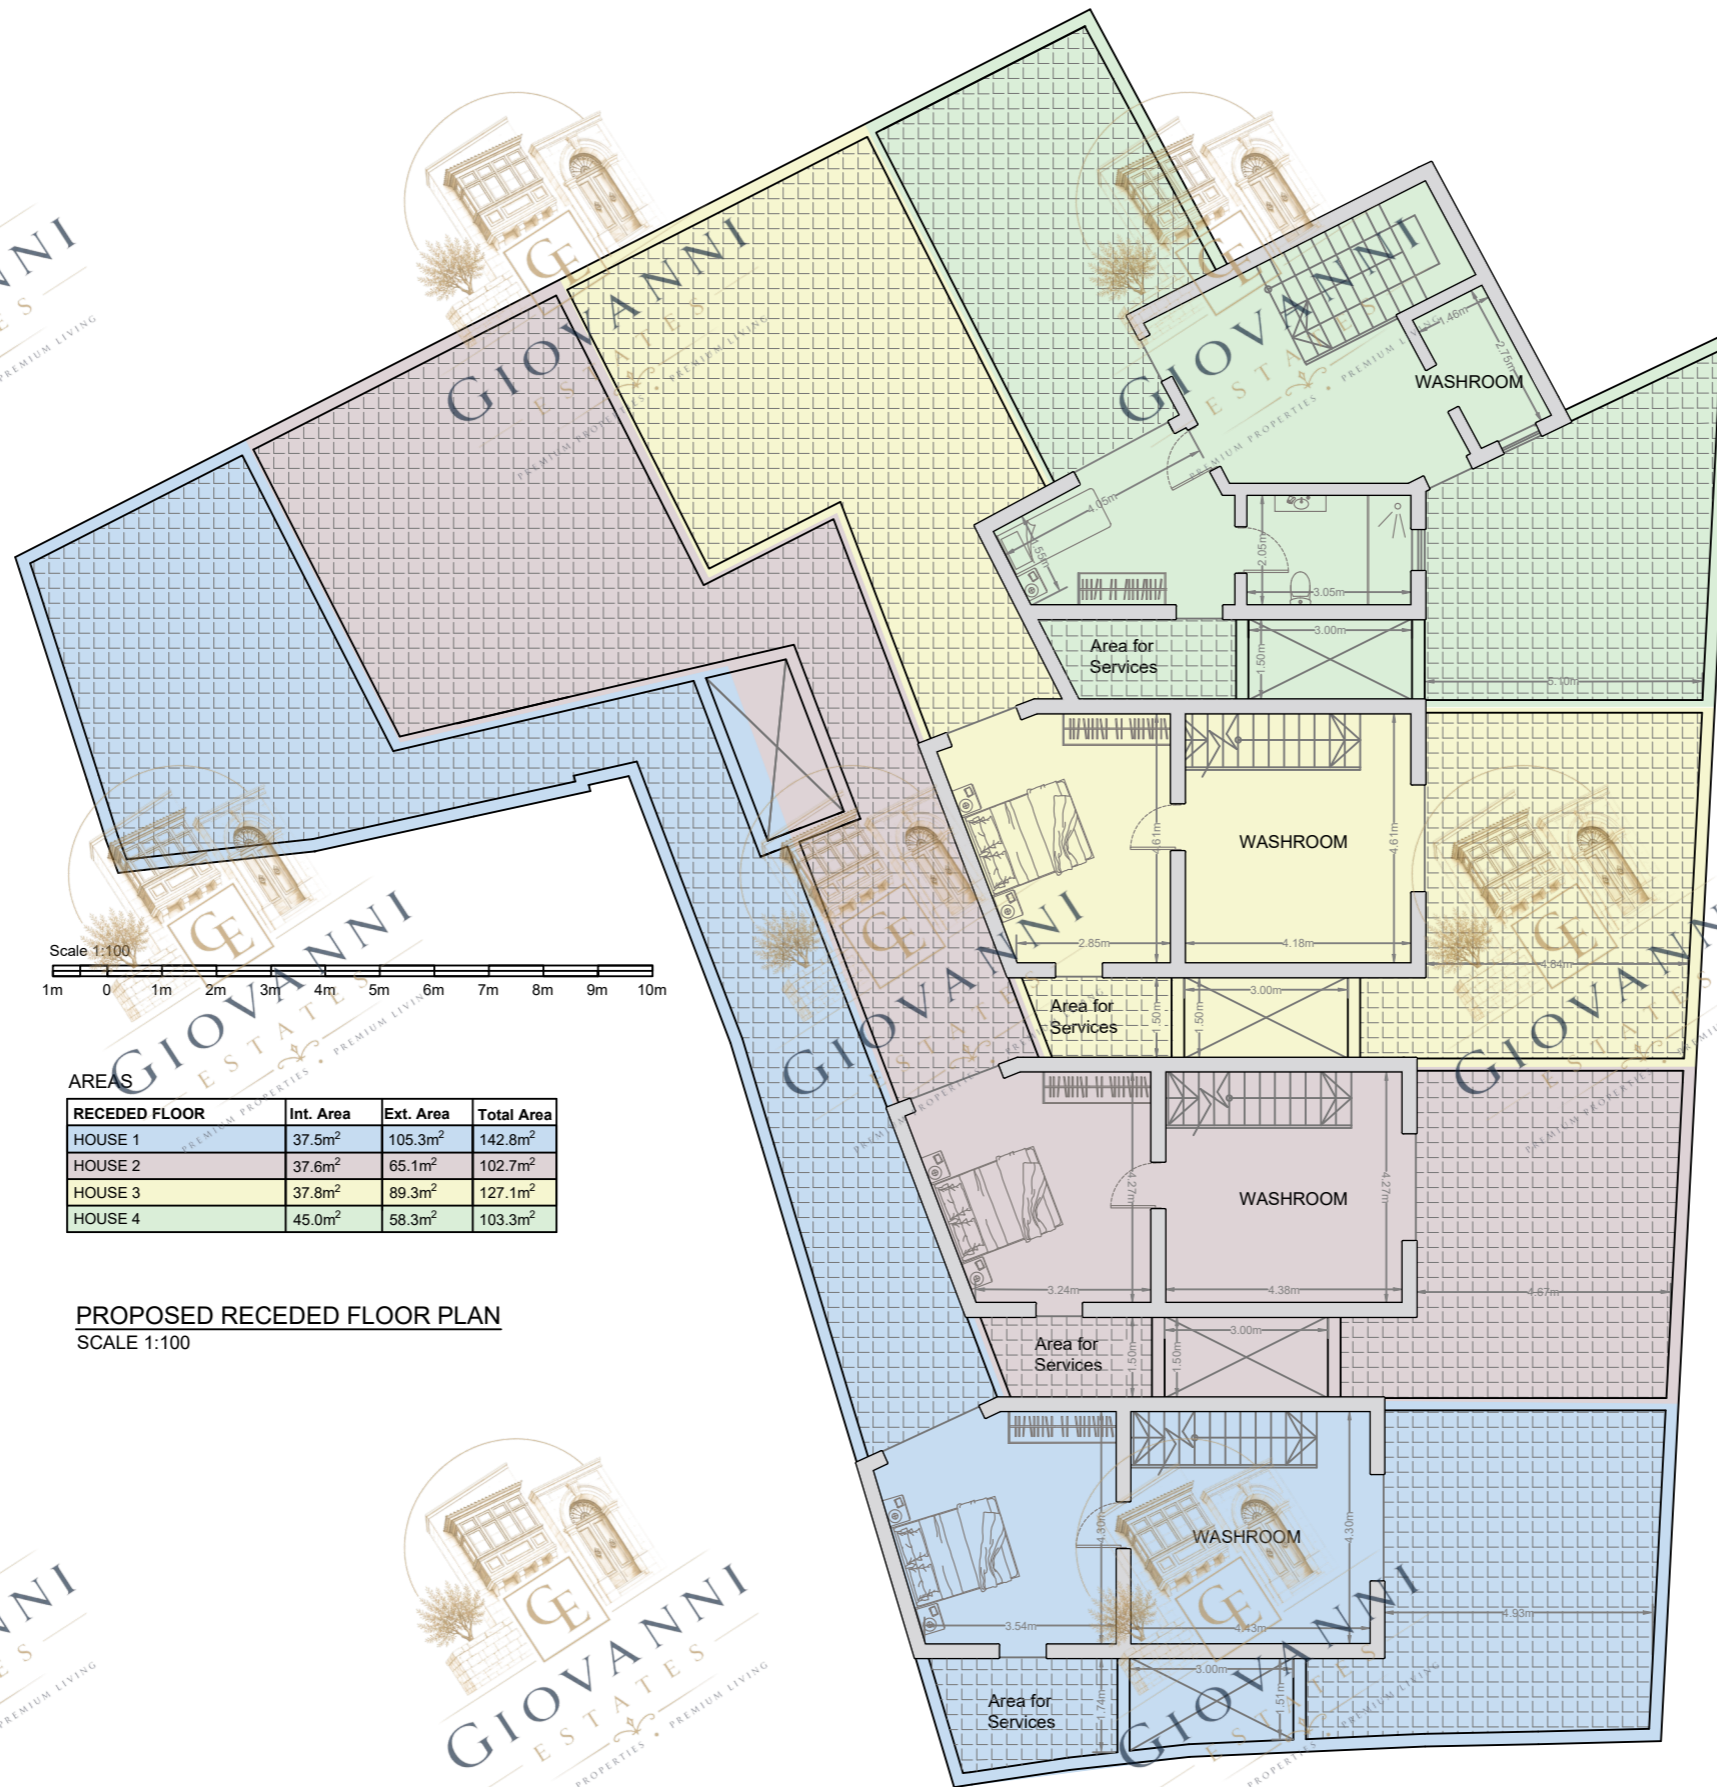

AREAS

RECEDED FLOOR	Int. Area	Ext. Area	Total Area
HOUSE 1	37.5m ²	105.3m ²	142.8m ²
HOUSE 2	37.6m ²	65.1m ²	102.7m ²
HOUSE 3	37.8m ²	89.3m ²	127.1m ²
HOUSE 4	45.0m ²	58.3m ²	103.3m ²

PROPOSED RECEDED FLOOR PLAN
SCALE 1:100

PROPOSED RECEDED FLOOR PLAN
SCALE 1:100