



Proposed **Third floor plans**  
Scale 1:100

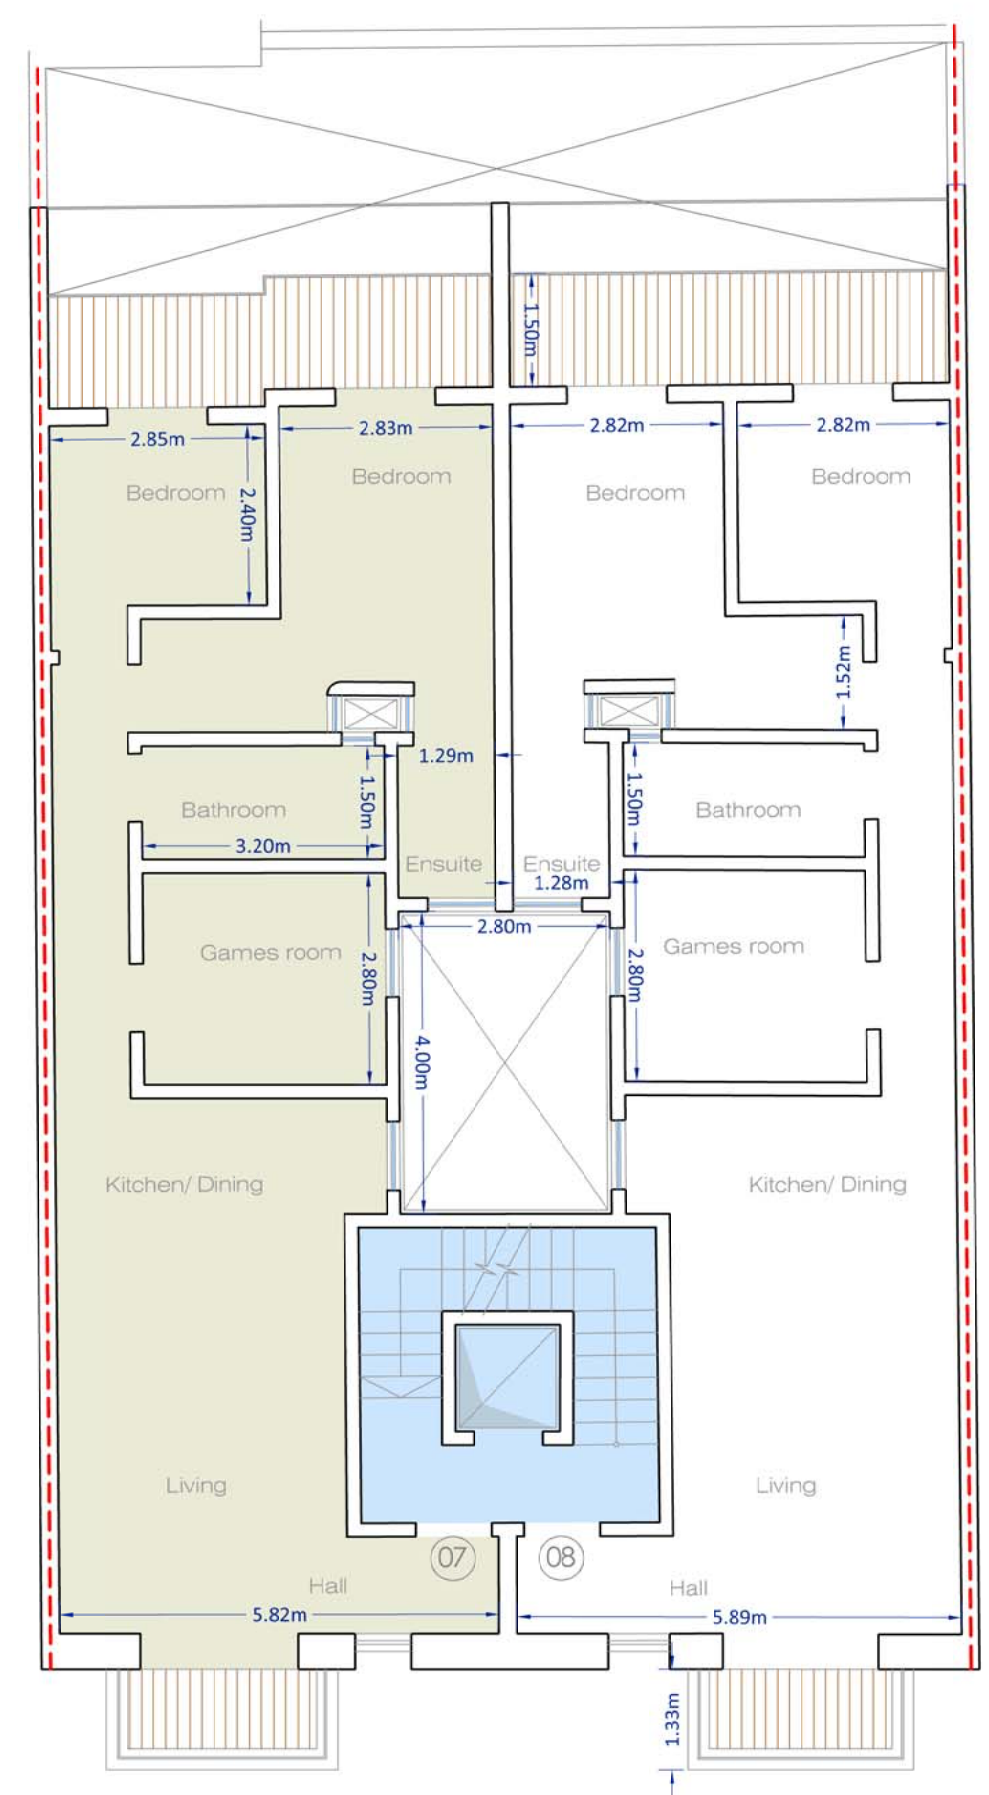

Proposed **Fourth floor plans**  
Scale 1:100

Gross floor area of each apartment is 107m<sup>2</sup>

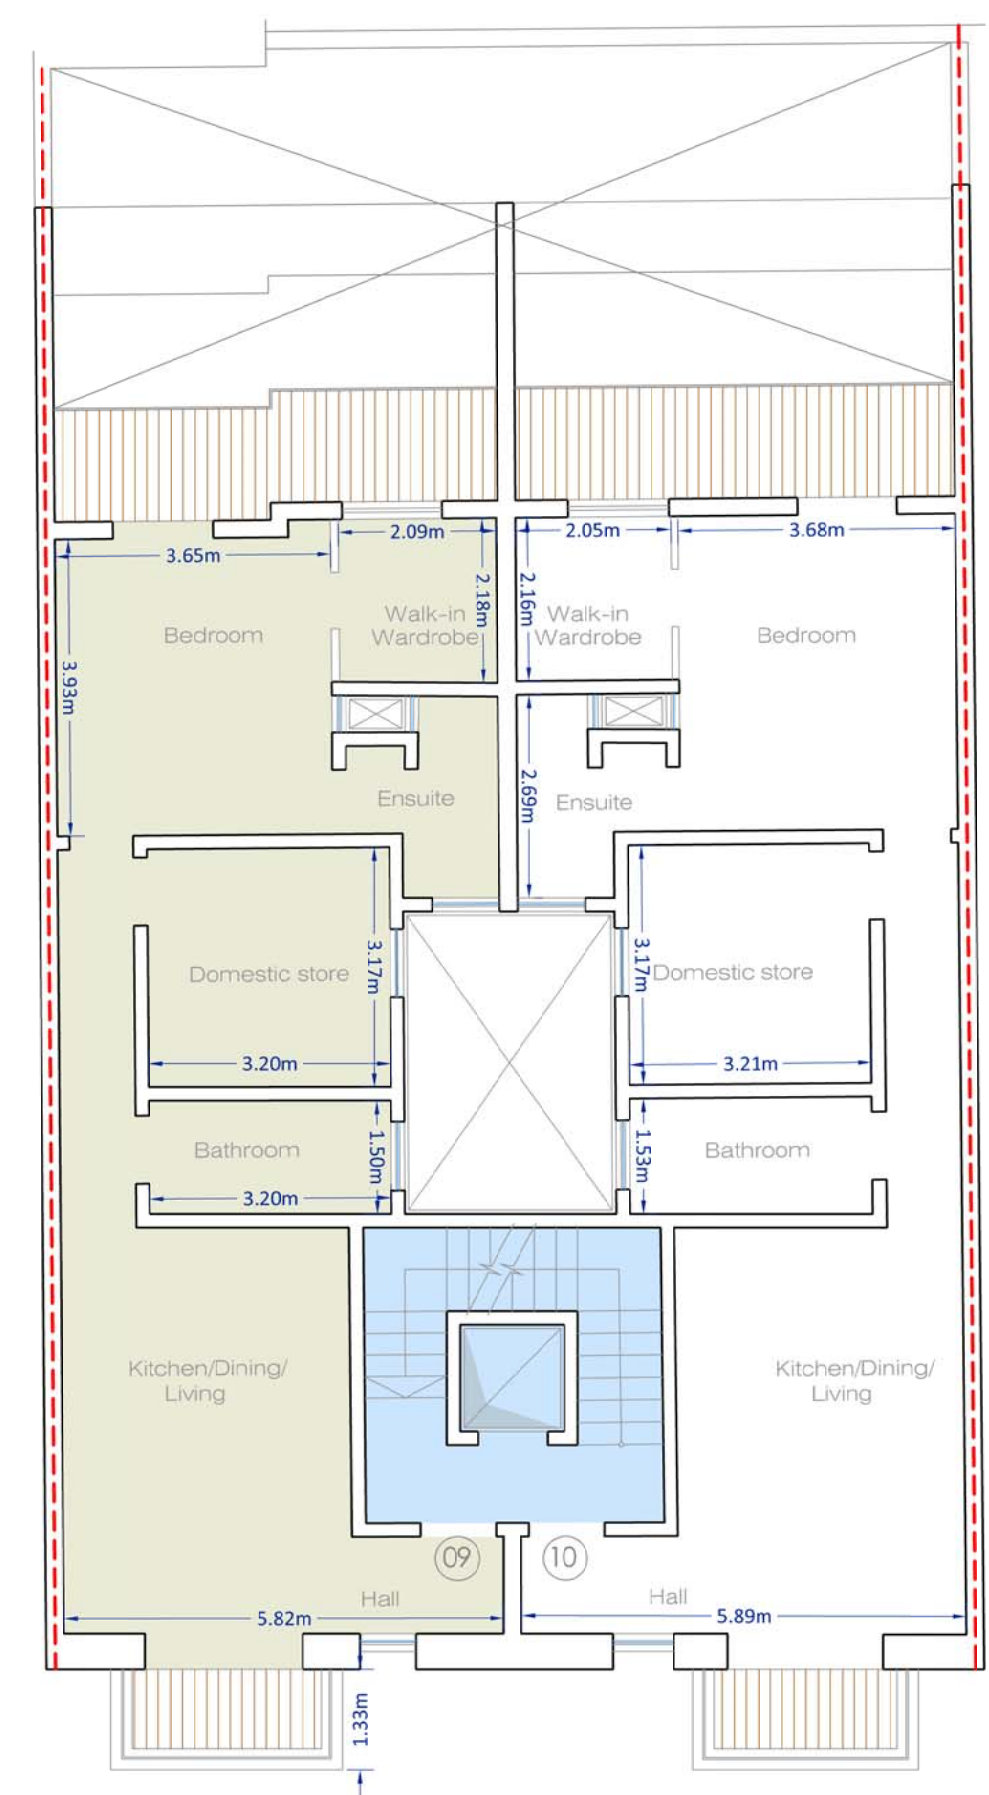

Proposed **Fifth floor plans**  
Scale 1:100

Gross floor area of each apartment is 98m<sup>2</sup>

Residence ID	No of Beds	Internal Flr Area	External Area	Gross Flr Area
Apt 05	2+Gr	96.85 m <sup>2</sup>	12.25 m <sup>2</sup>	109.10m <sup>2</sup>
Apt 06	2+Gr	97.35 m <sup>2</sup>	11.80 m <sup>2</sup>	109.15m <sup>2</sup>
Apt 07	2+Gr	87.55 m <sup>2</sup>	12.85 m <sup>2</sup>	100.40m <sup>2</sup>
Apt 08	2+Gr	88.25 m <sup>2</sup>	12.75 m <sup>2</sup>	101.00m <sup>2</sup>
Apt 09	1+DS	78.25 m <sup>2</sup>	12.85 m <sup>2</sup>	91.10m <sup>2</sup>
Apt 10	1+DS	79.20 m <sup>2</sup>	12.80 m <sup>2</sup>	92.00m <sup>2</sup>