





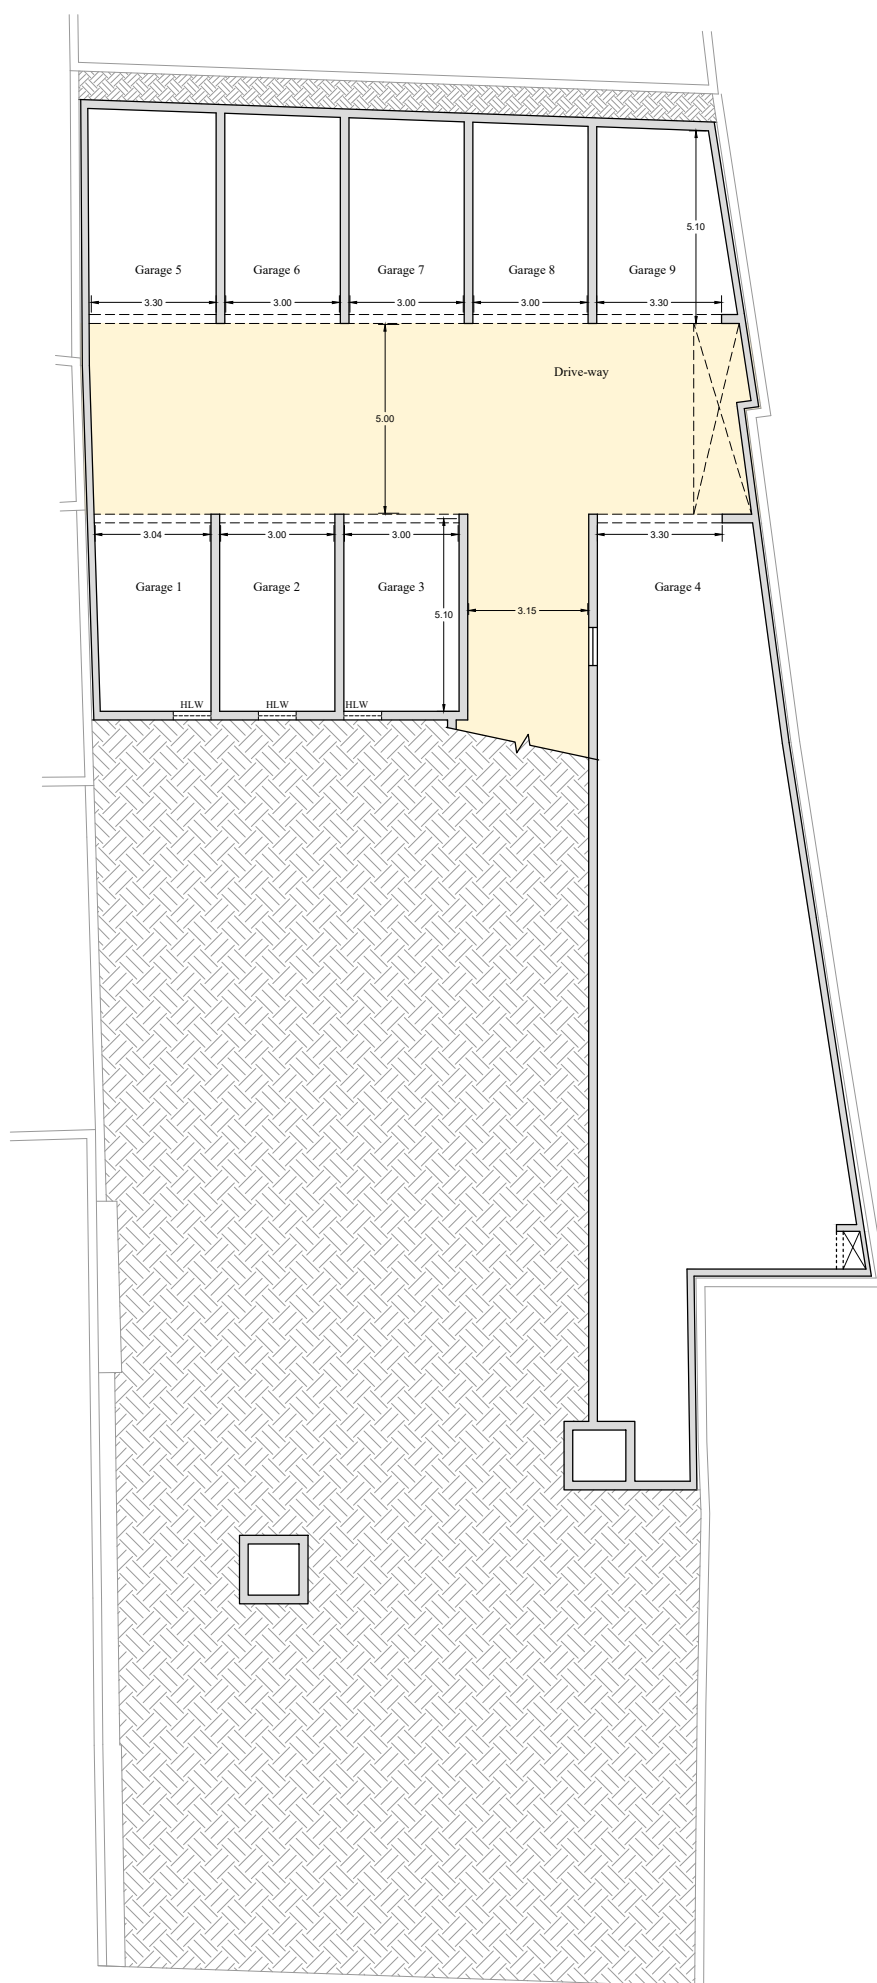

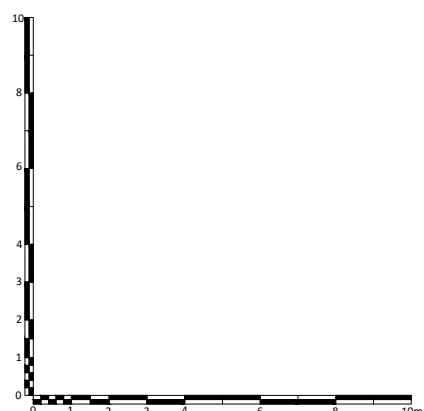


Proposed Basement Plan
Scale 1:200

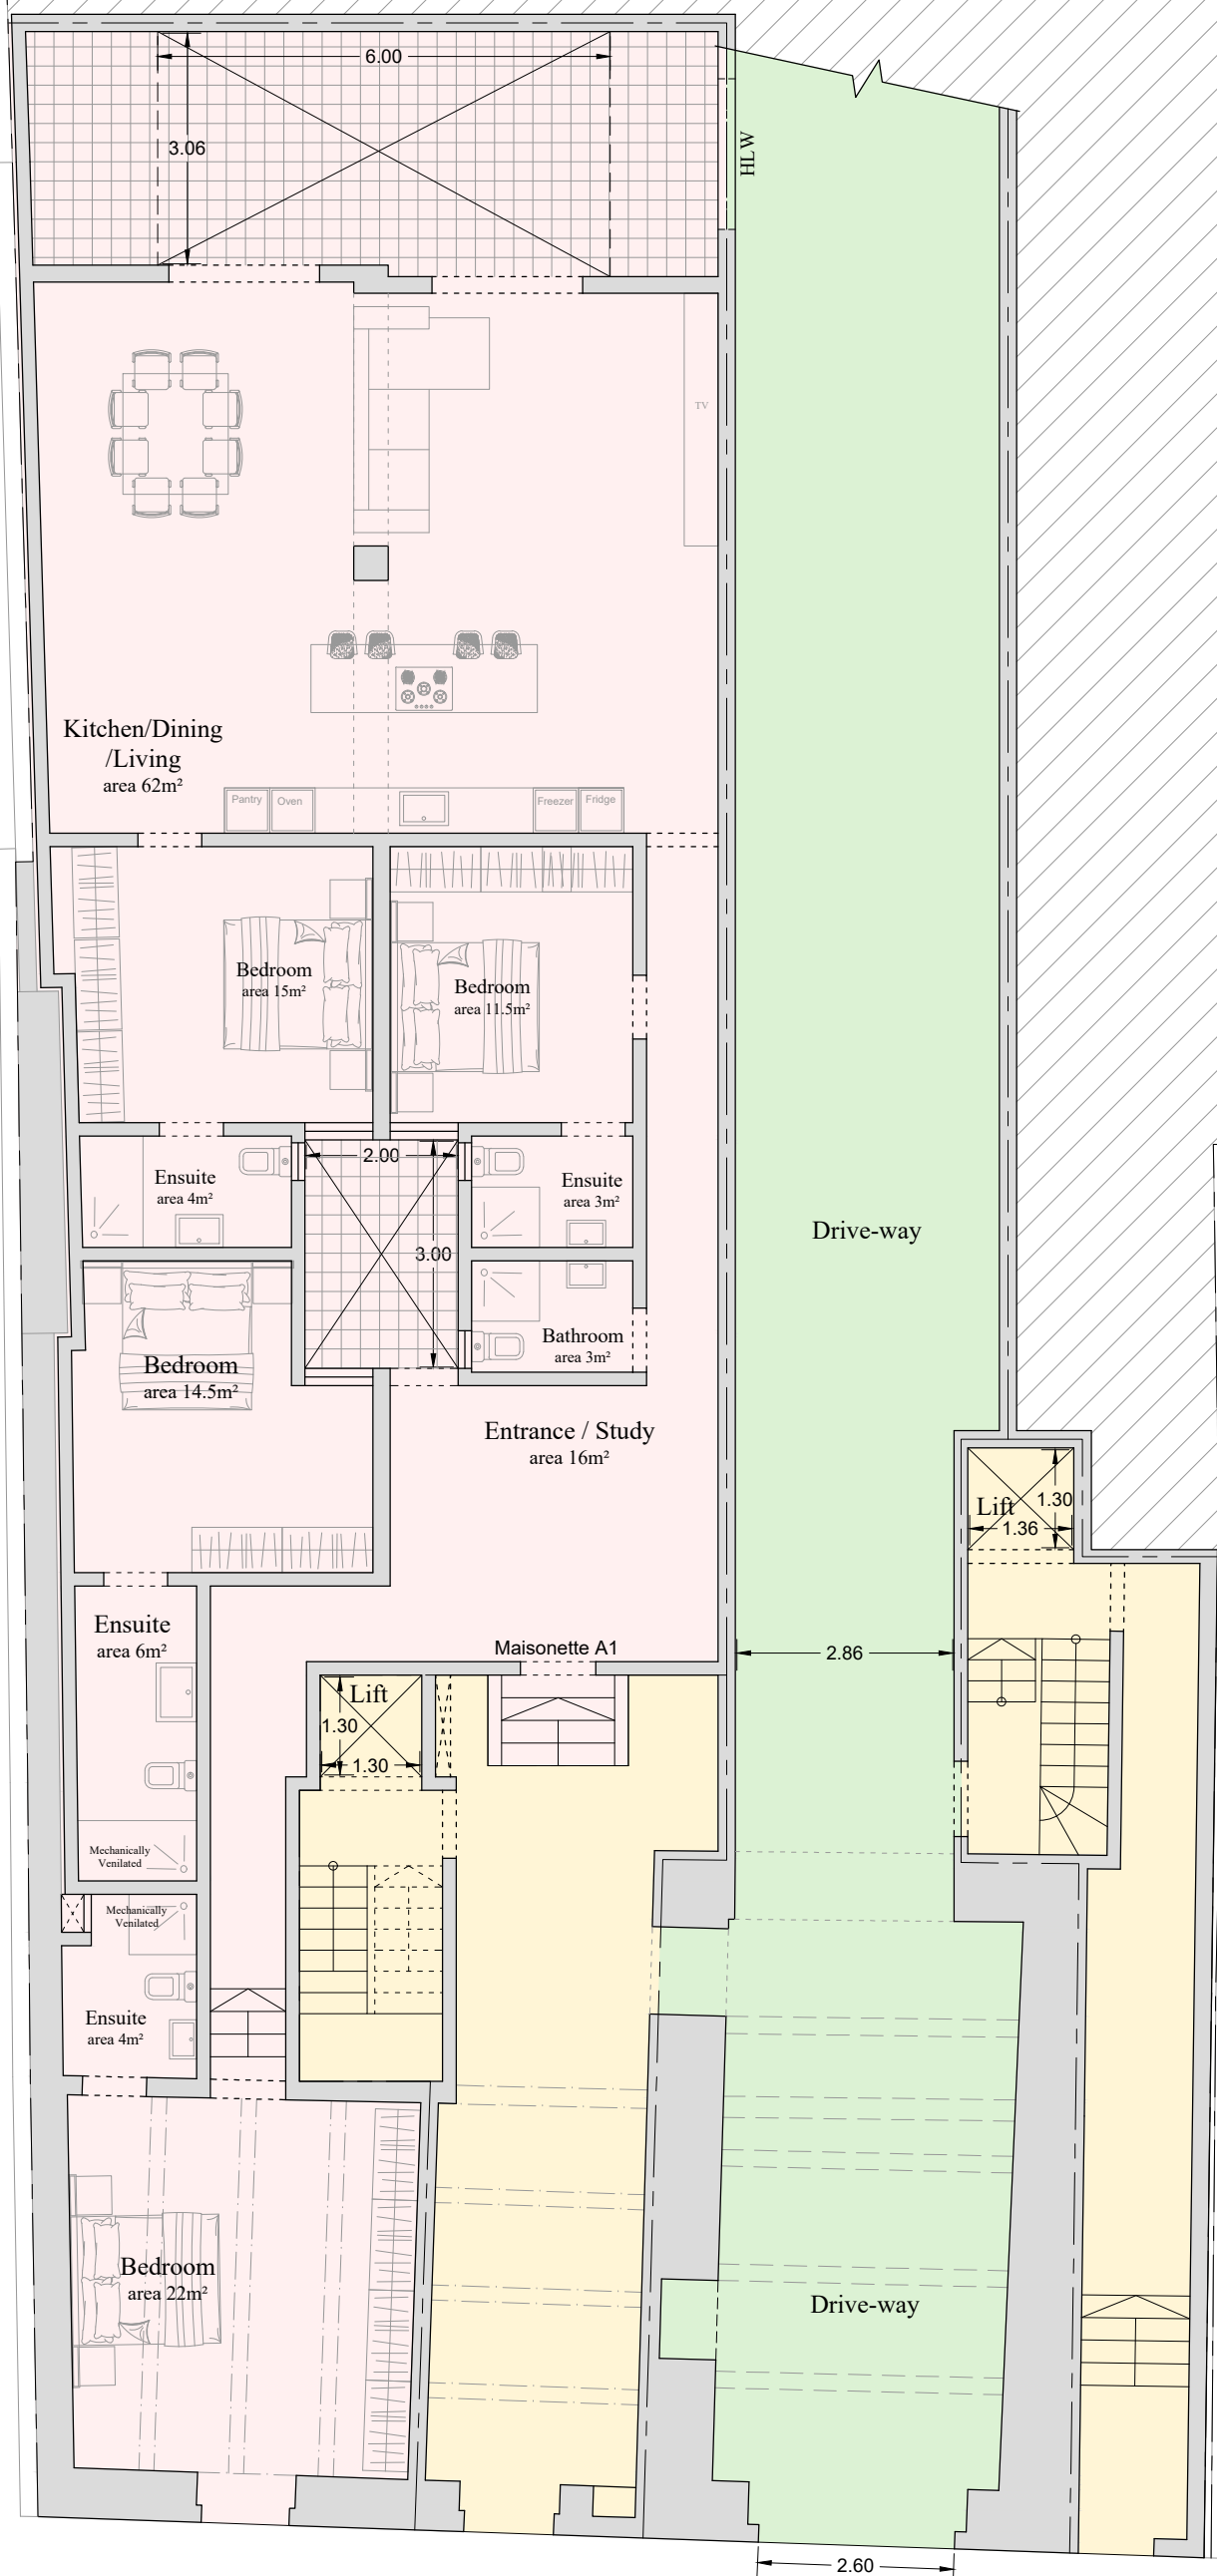

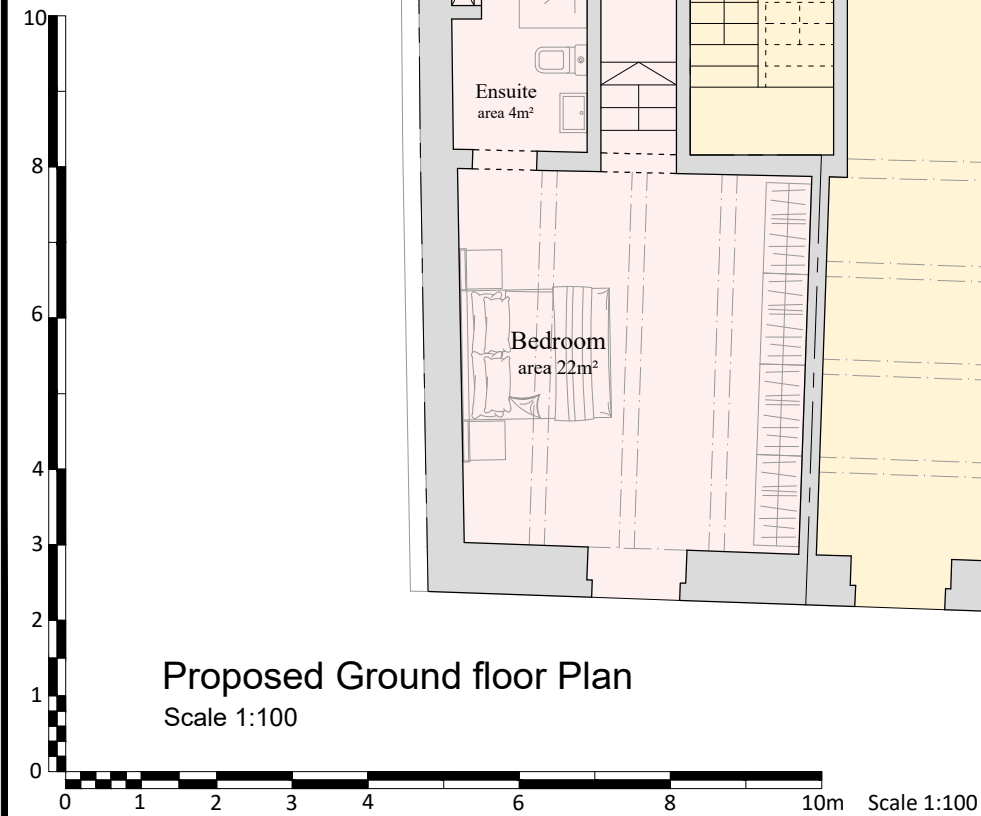

Maisonette A1
Gross floor area 250m²
Internal area 215m²

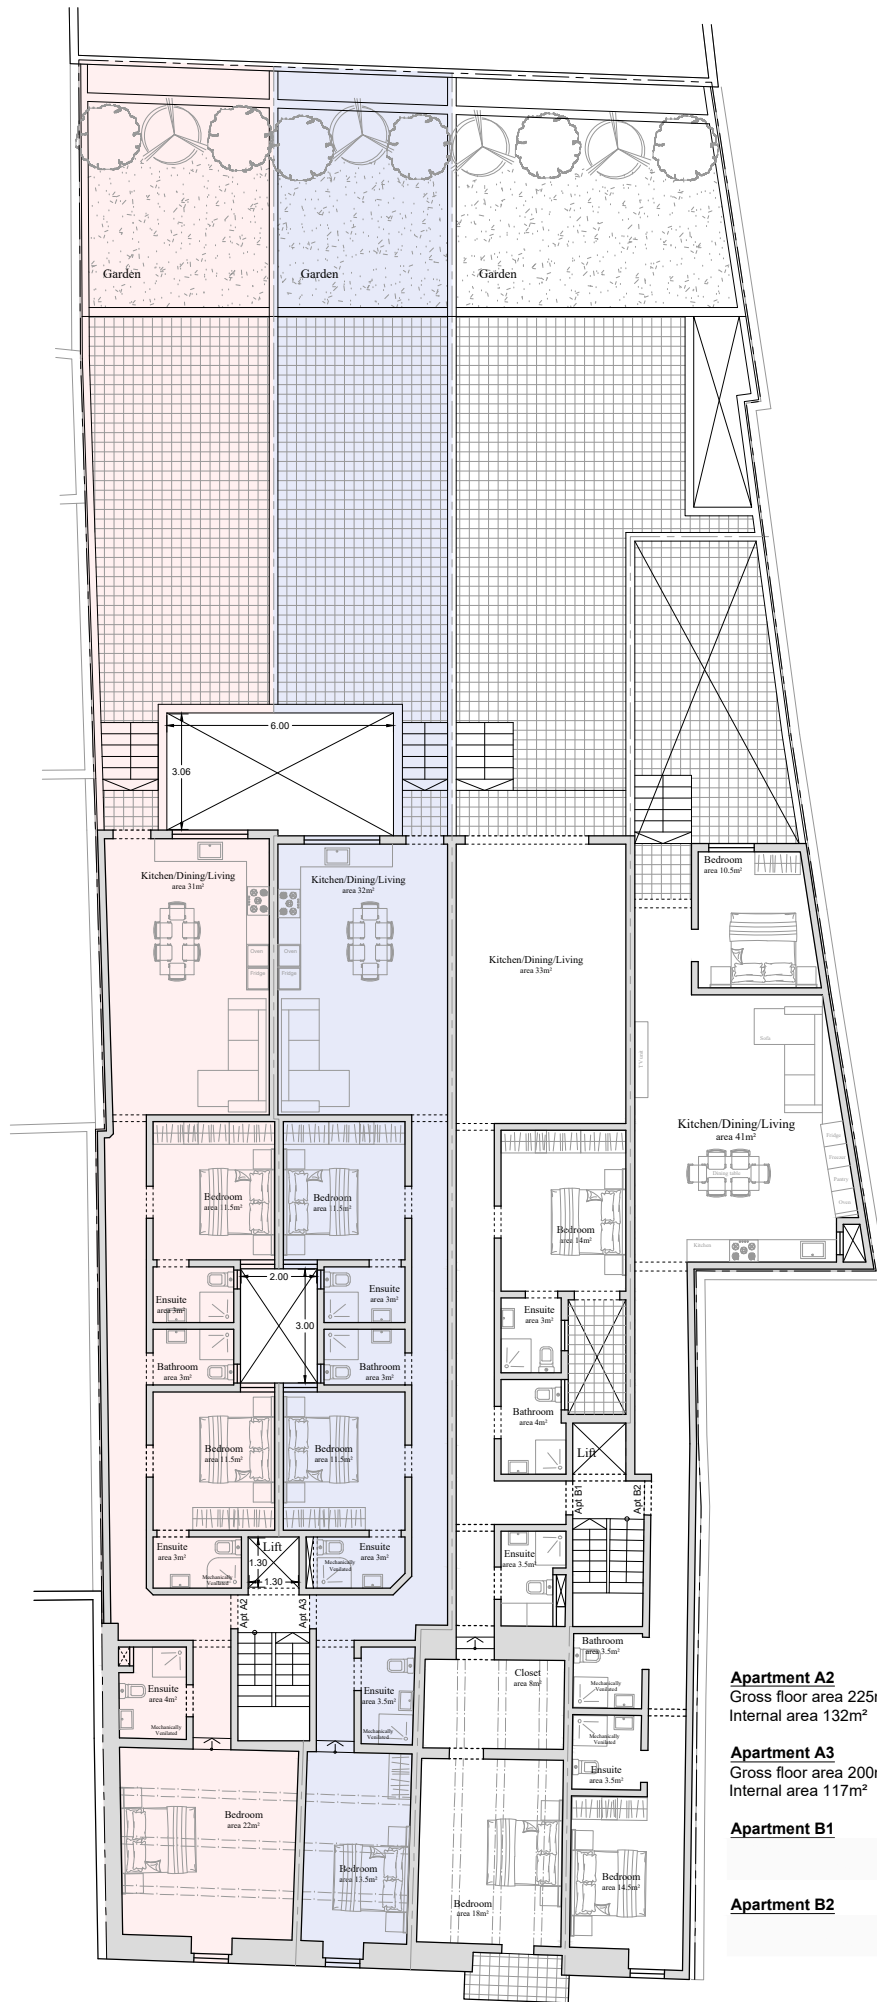


Apartment A2
Gross floor area 225m²
Internal area 132m²


Apartment A3
Gross floor area 200m²
Internal area 117m²

Apartment B1

Apartment B2

Proposed First floor Plan
Scale 1:200

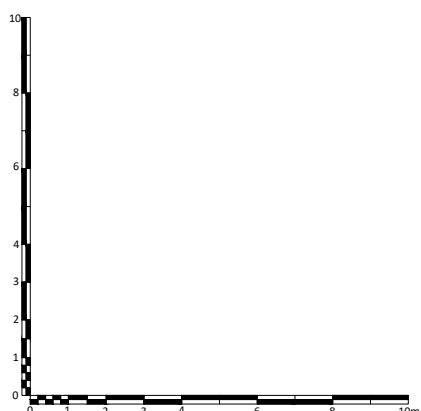

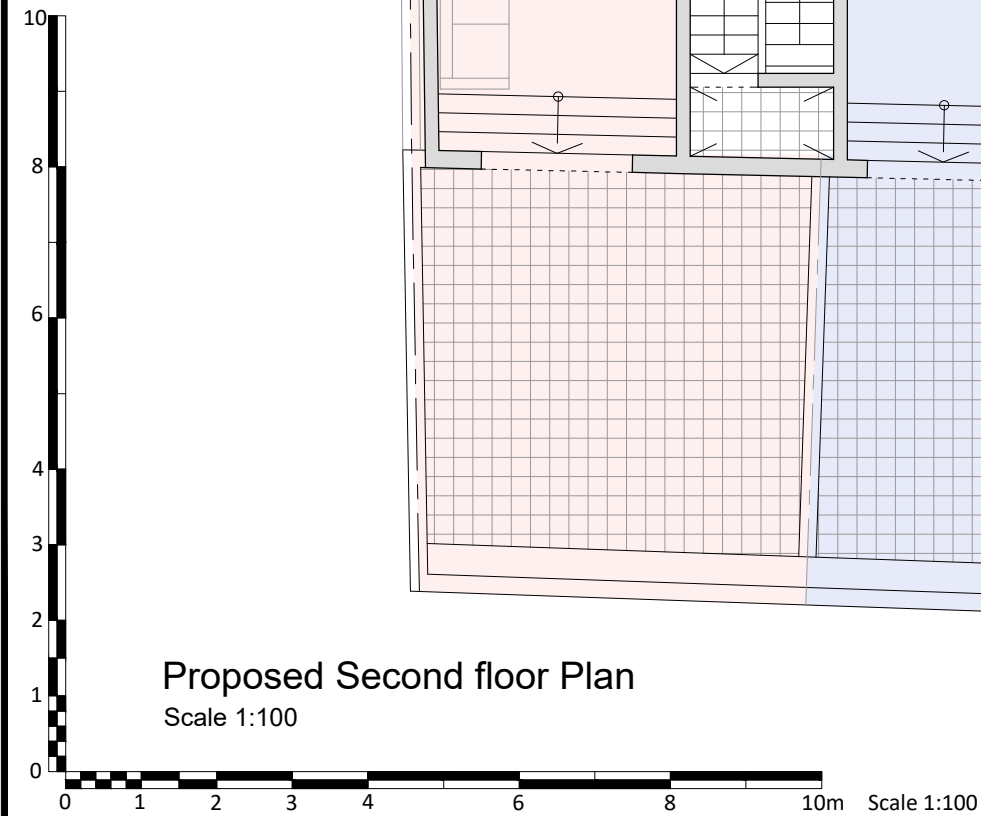

- Apartment A4**
Gross floor area 136m²
Internal area 103m²
- Apartment A5**
Gross floor area 120m²
Internal area 100m²
- Apartment B3**
Gross floor area 125m²
Internal area 96m²
- Apartment B4**
Gross floor area 106m²
Internal area 87m²

