



Section A-A Throu' Build  
Scale 1/100

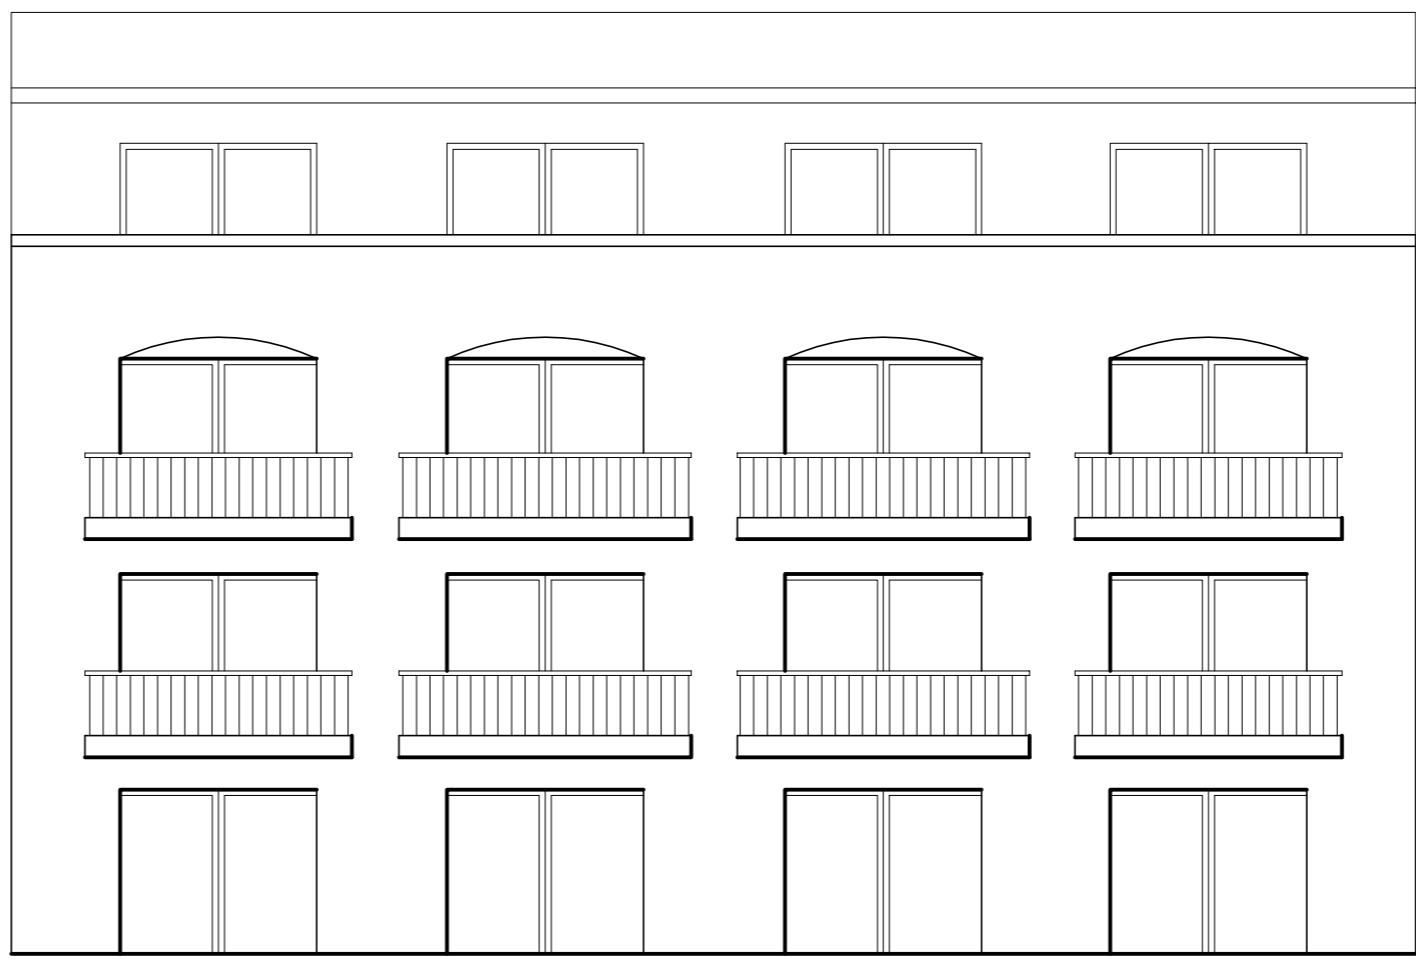


Front Elevation  
Scale 1/100  
Unpainted Franka Stone Facade  
White Aluminum Apertures and Railings



Back Elevation  
Scale 1/100  
Unpainted Franka Stone Facade  
White Aluminum Apertures and Railings  
solid area: 155msq  
void area: 77msq

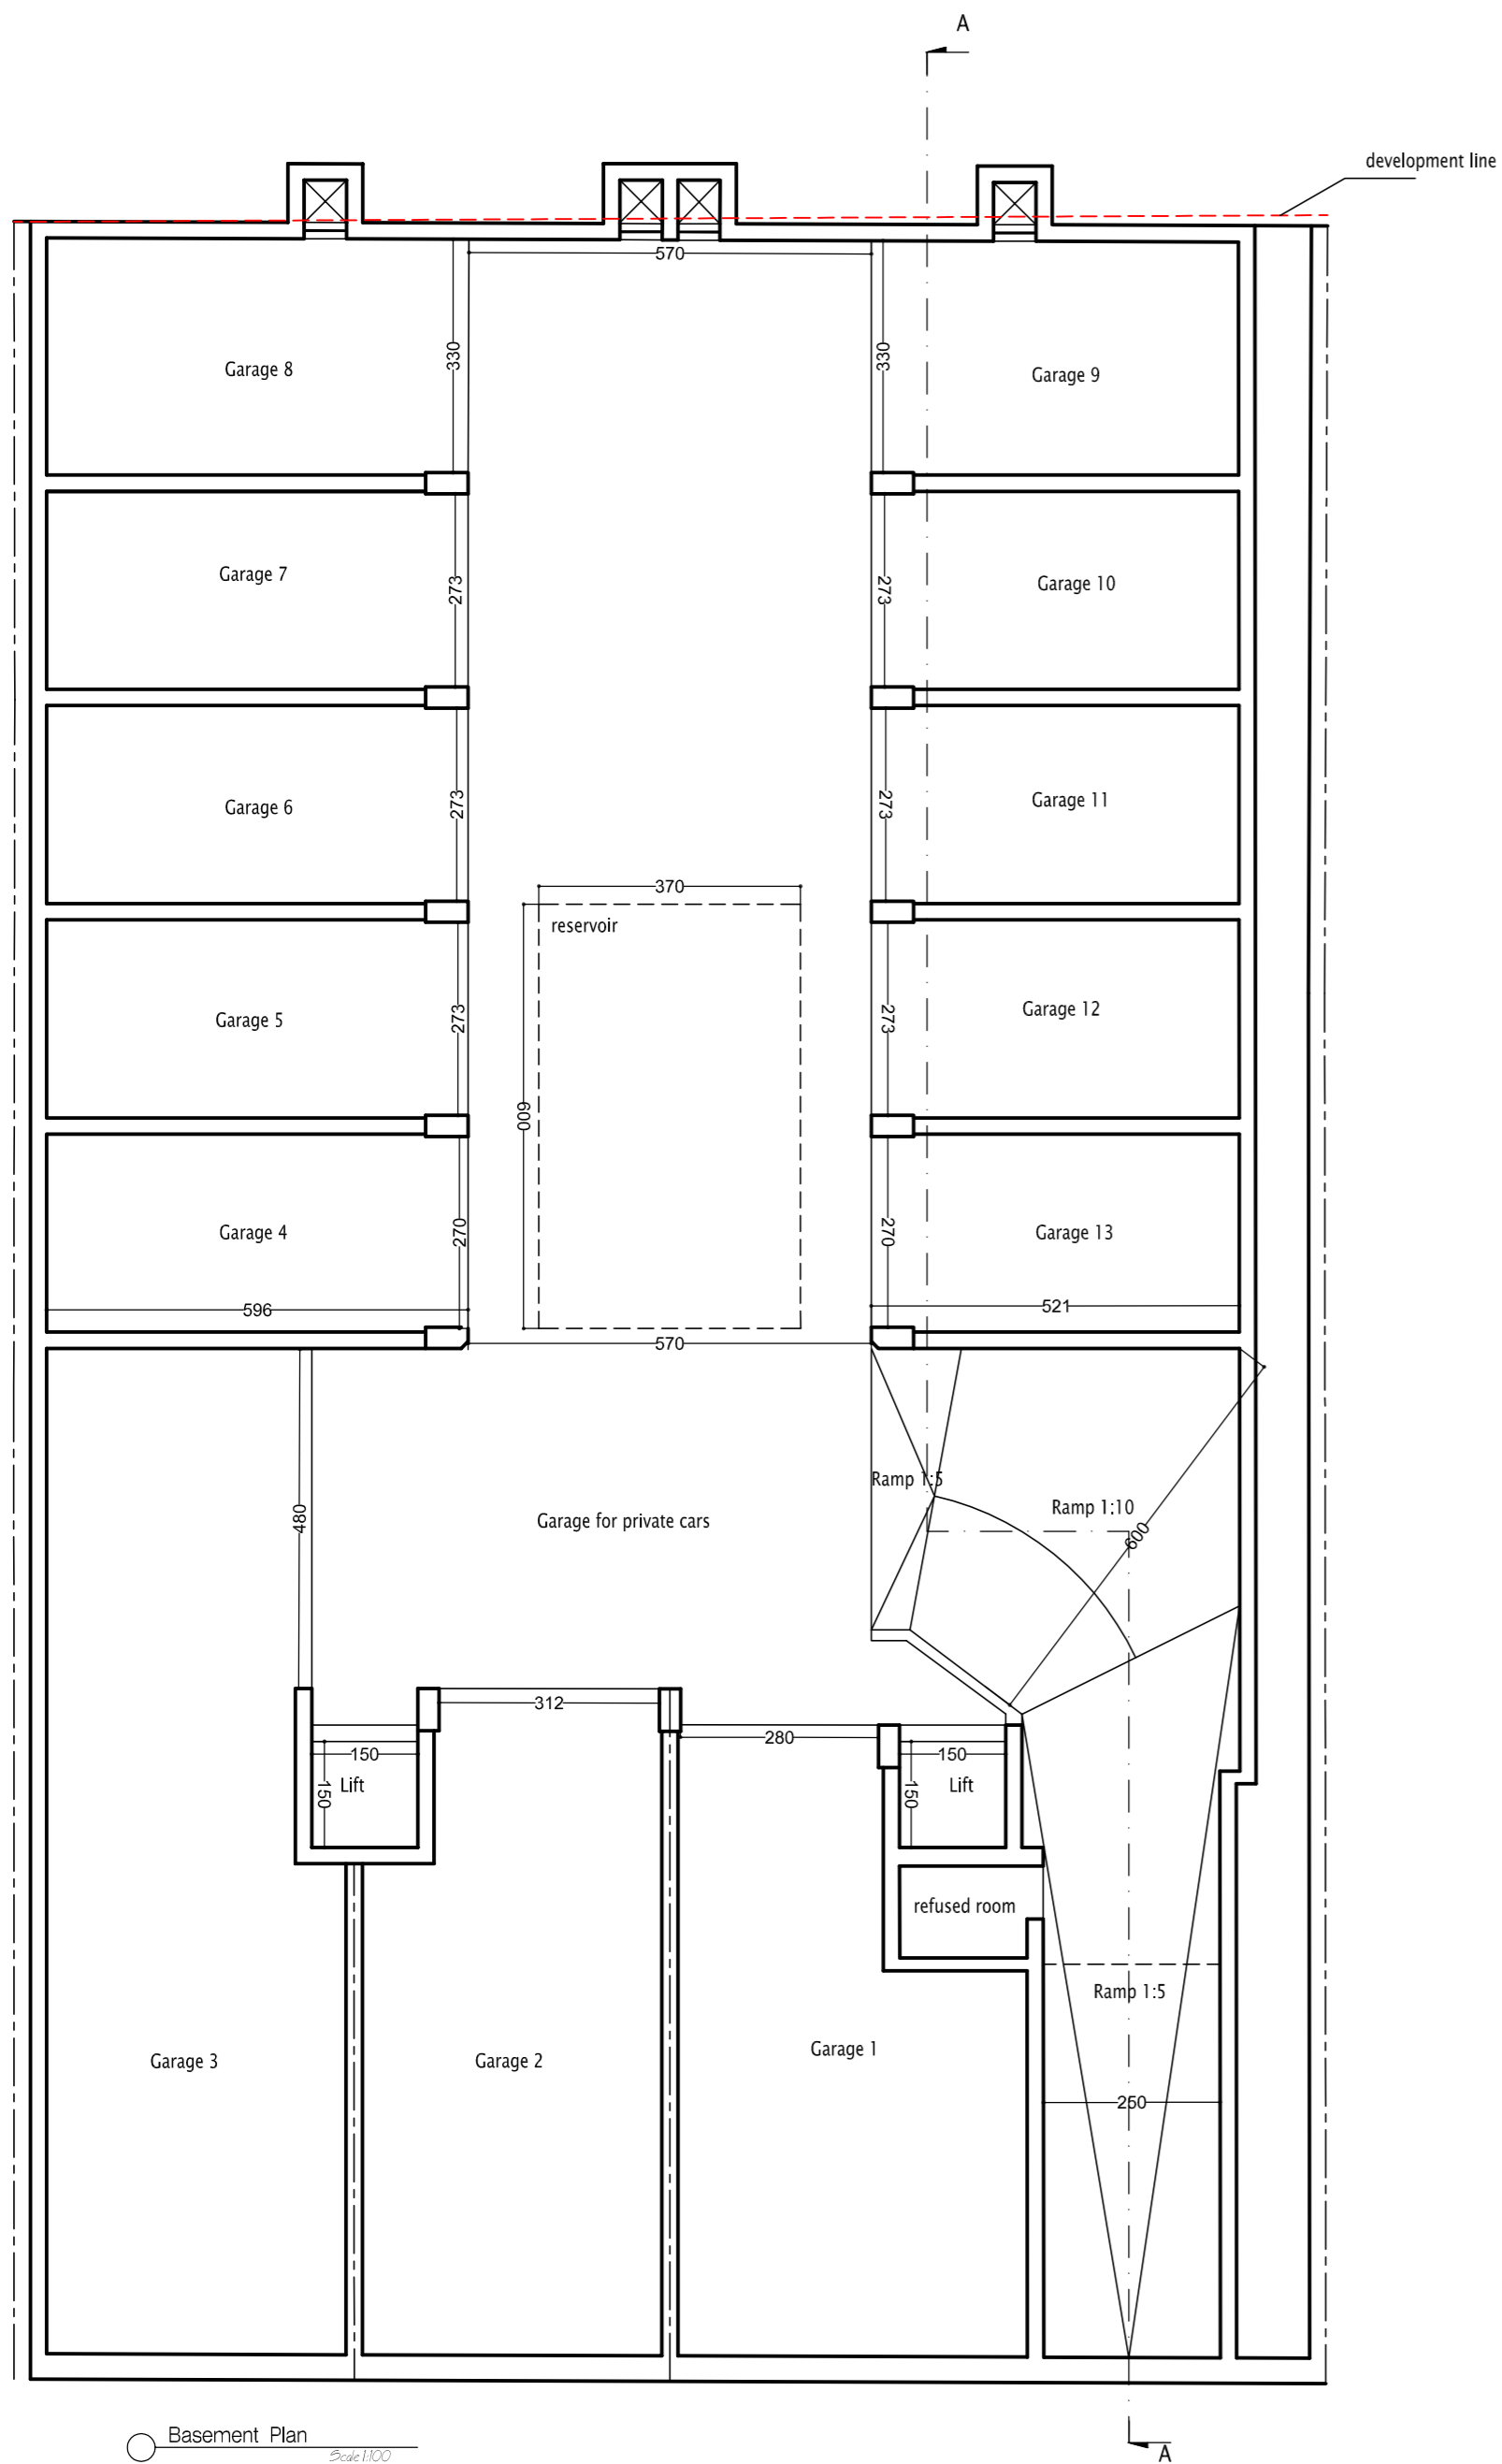


Basement Plan  
Scale 1:100

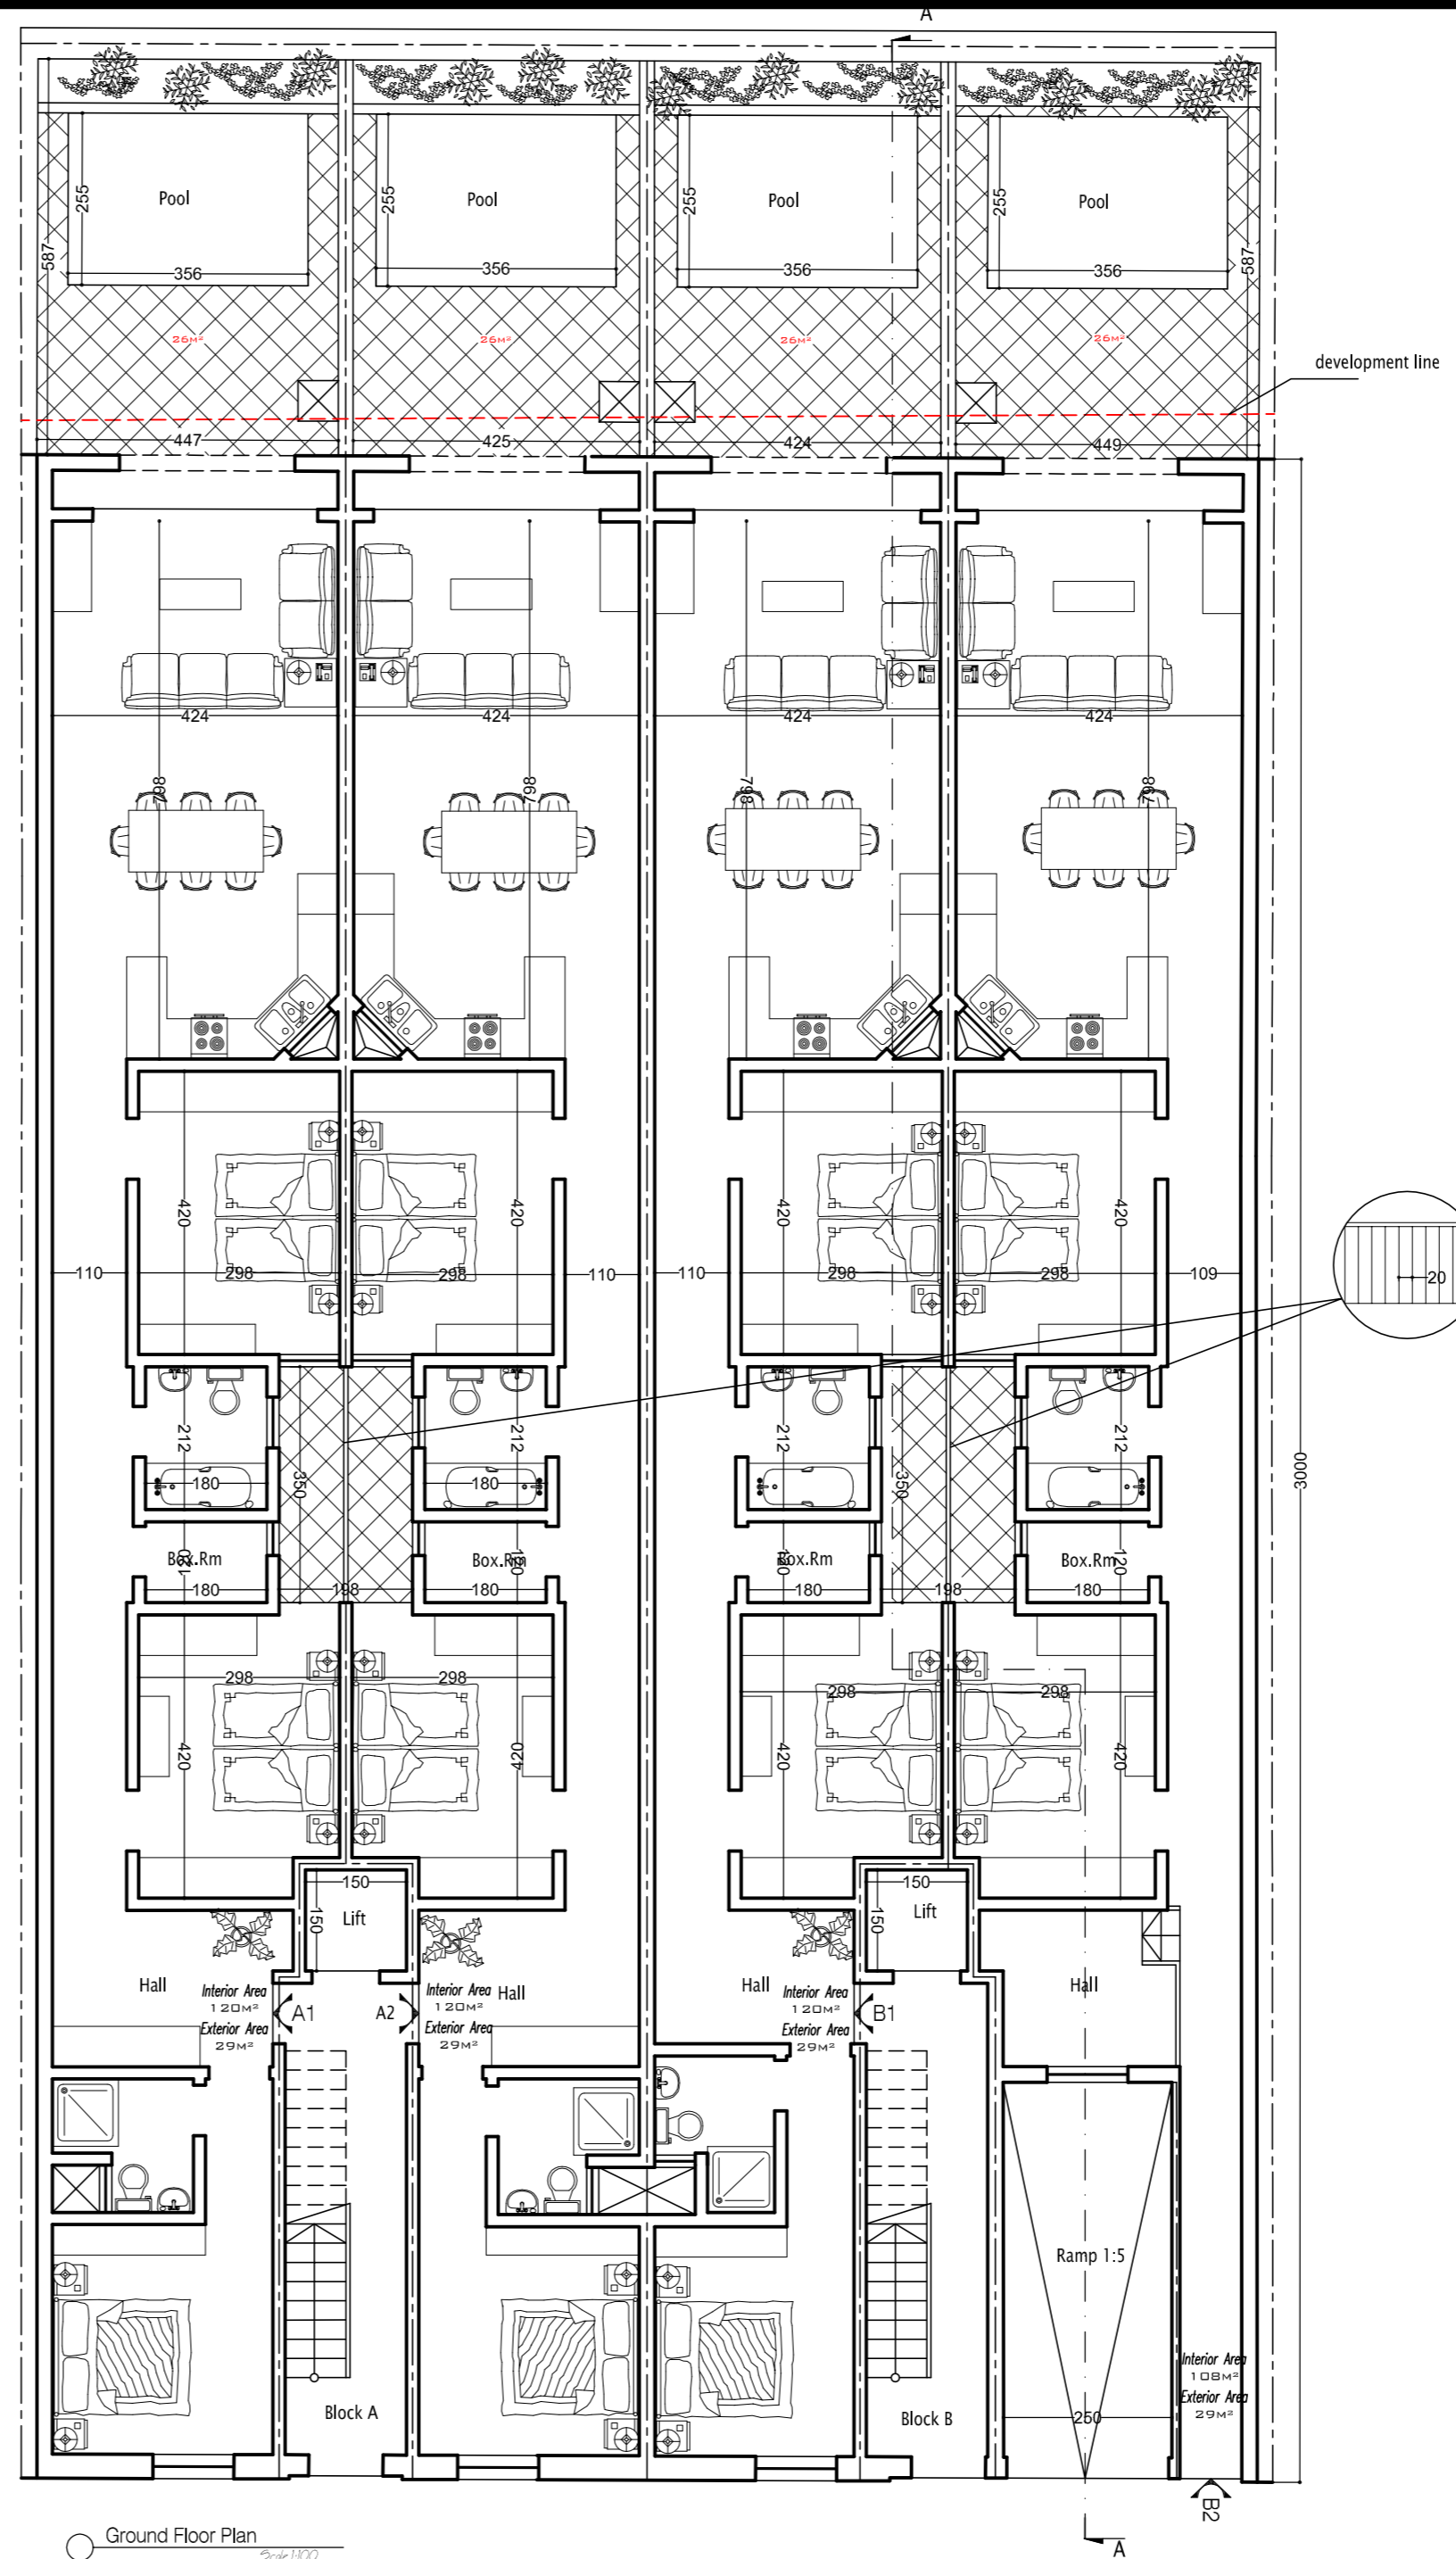


Ground Floor Plan  
Scale 1:100




Aptment no	number of bedrooms	Interior Area	Exterior Area
A1, A2, B1	3	120M <sup>2</sup>	29M <sup>2</sup>
B2	2	108M <sup>2</sup>	29M <sup>2</sup>

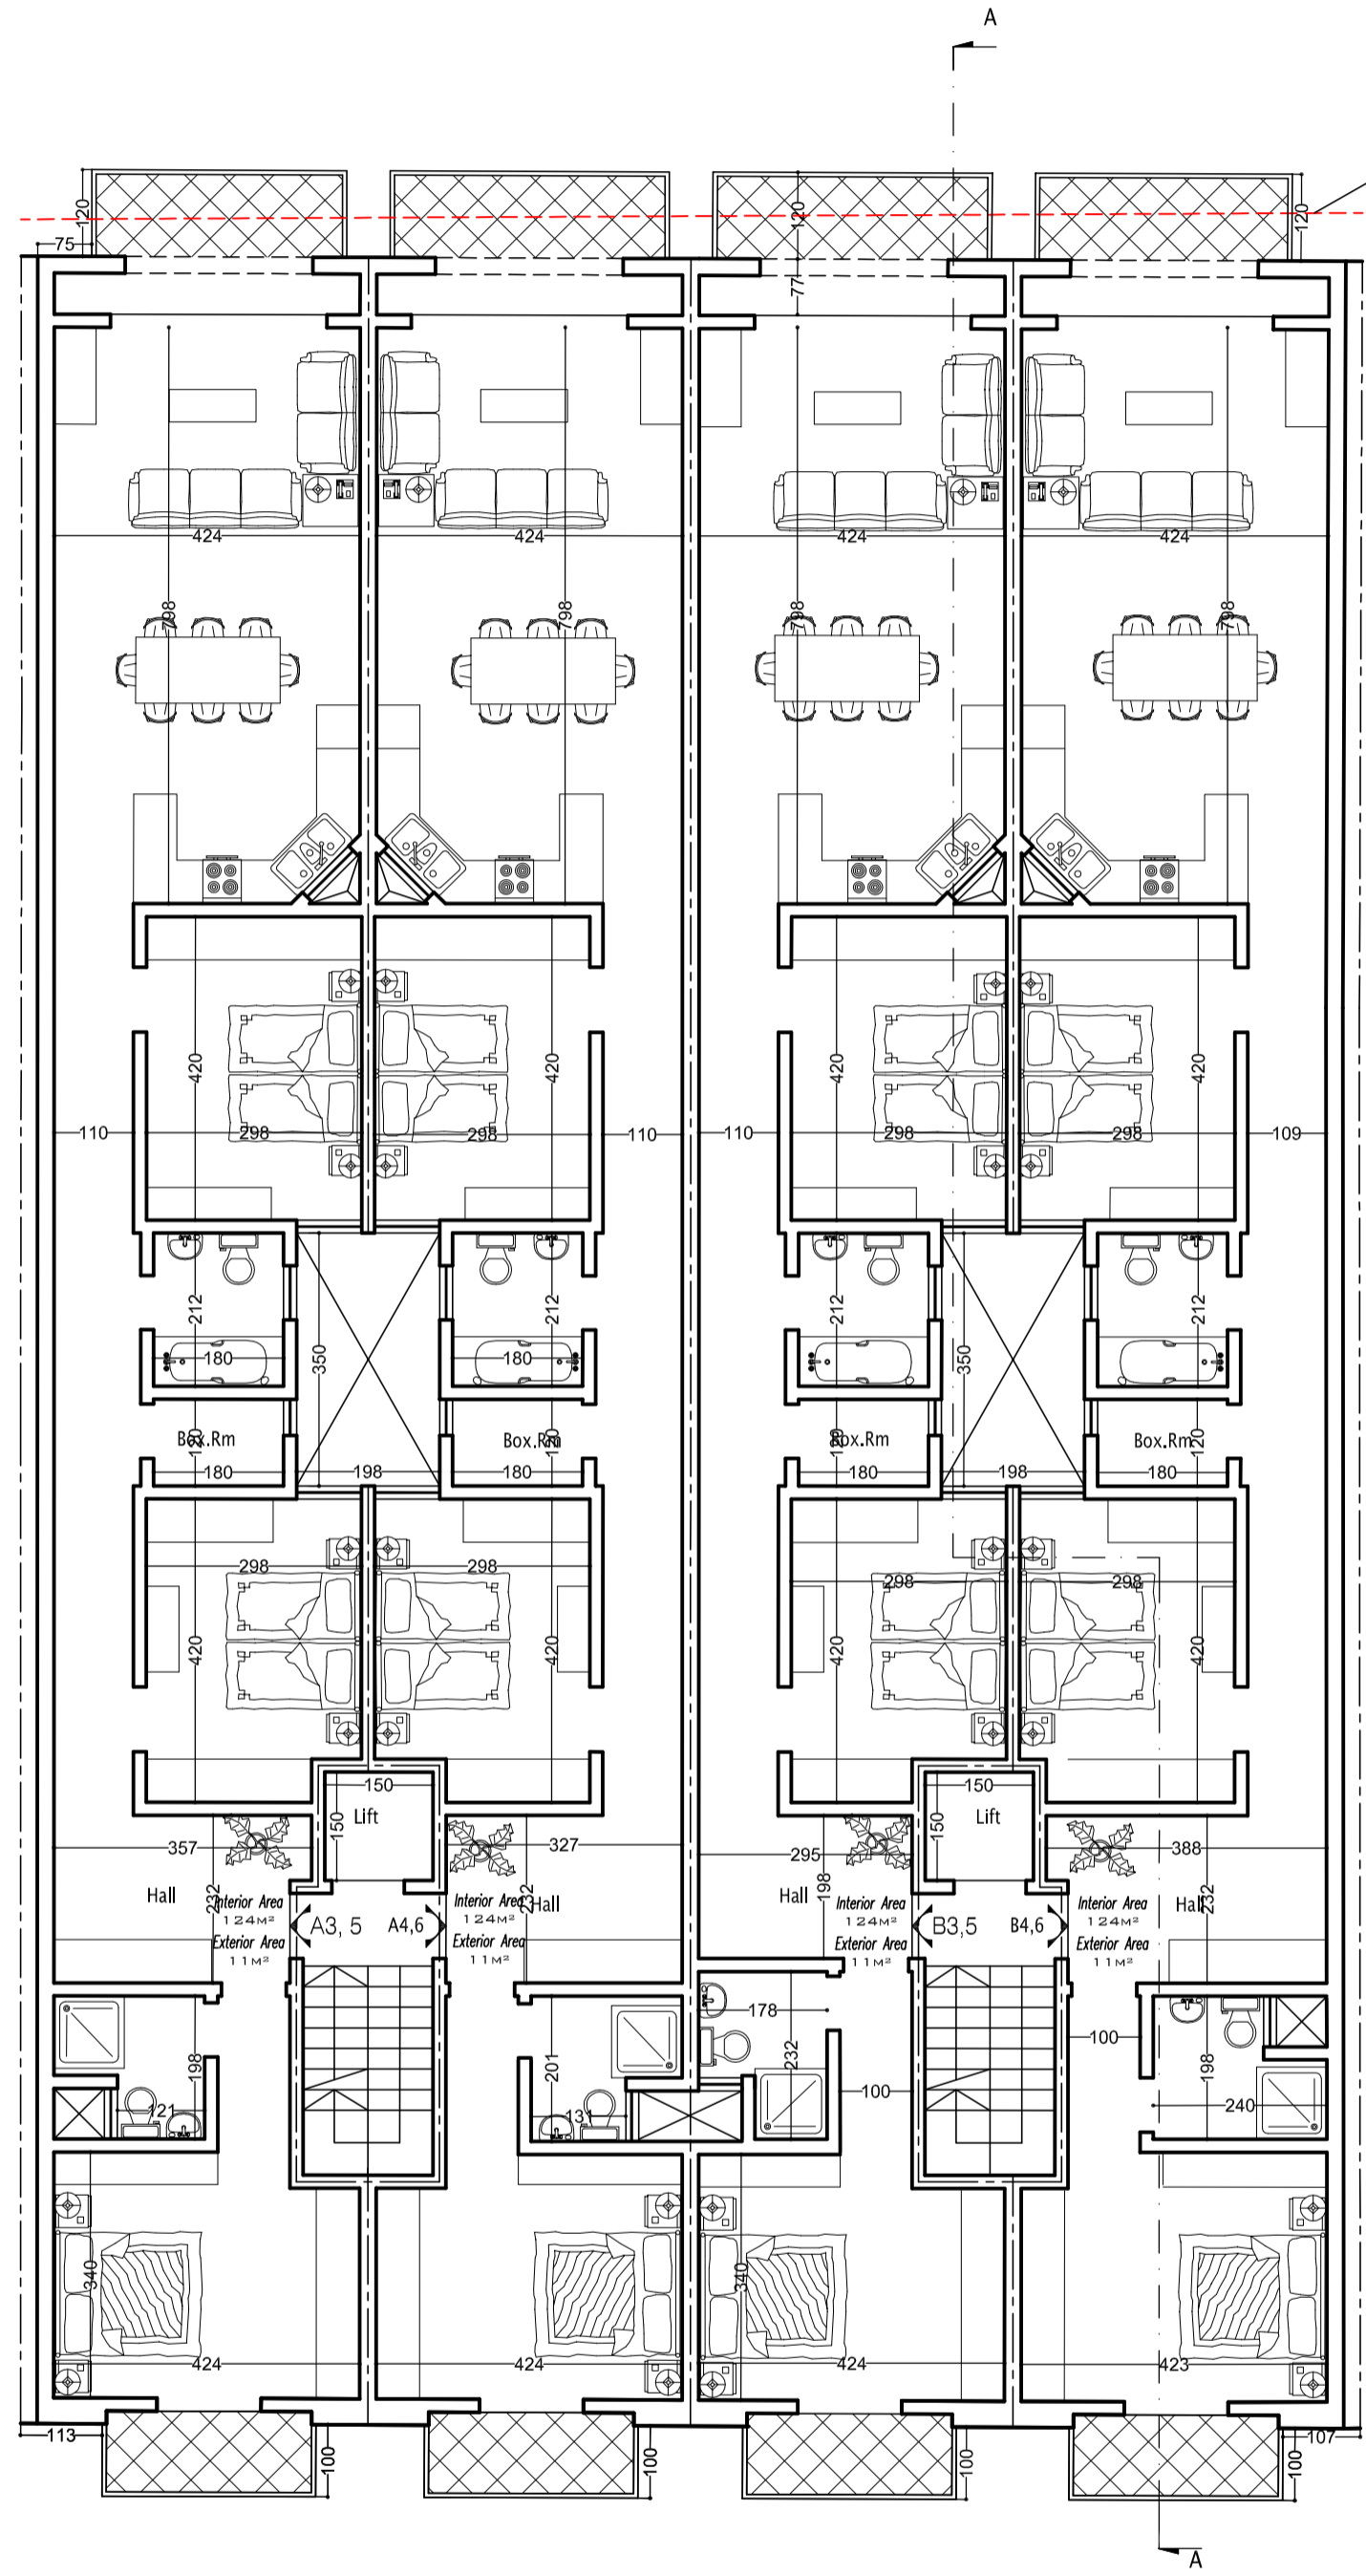


Typical 1st and 2nd Floor Plan  
Scale: 1:100

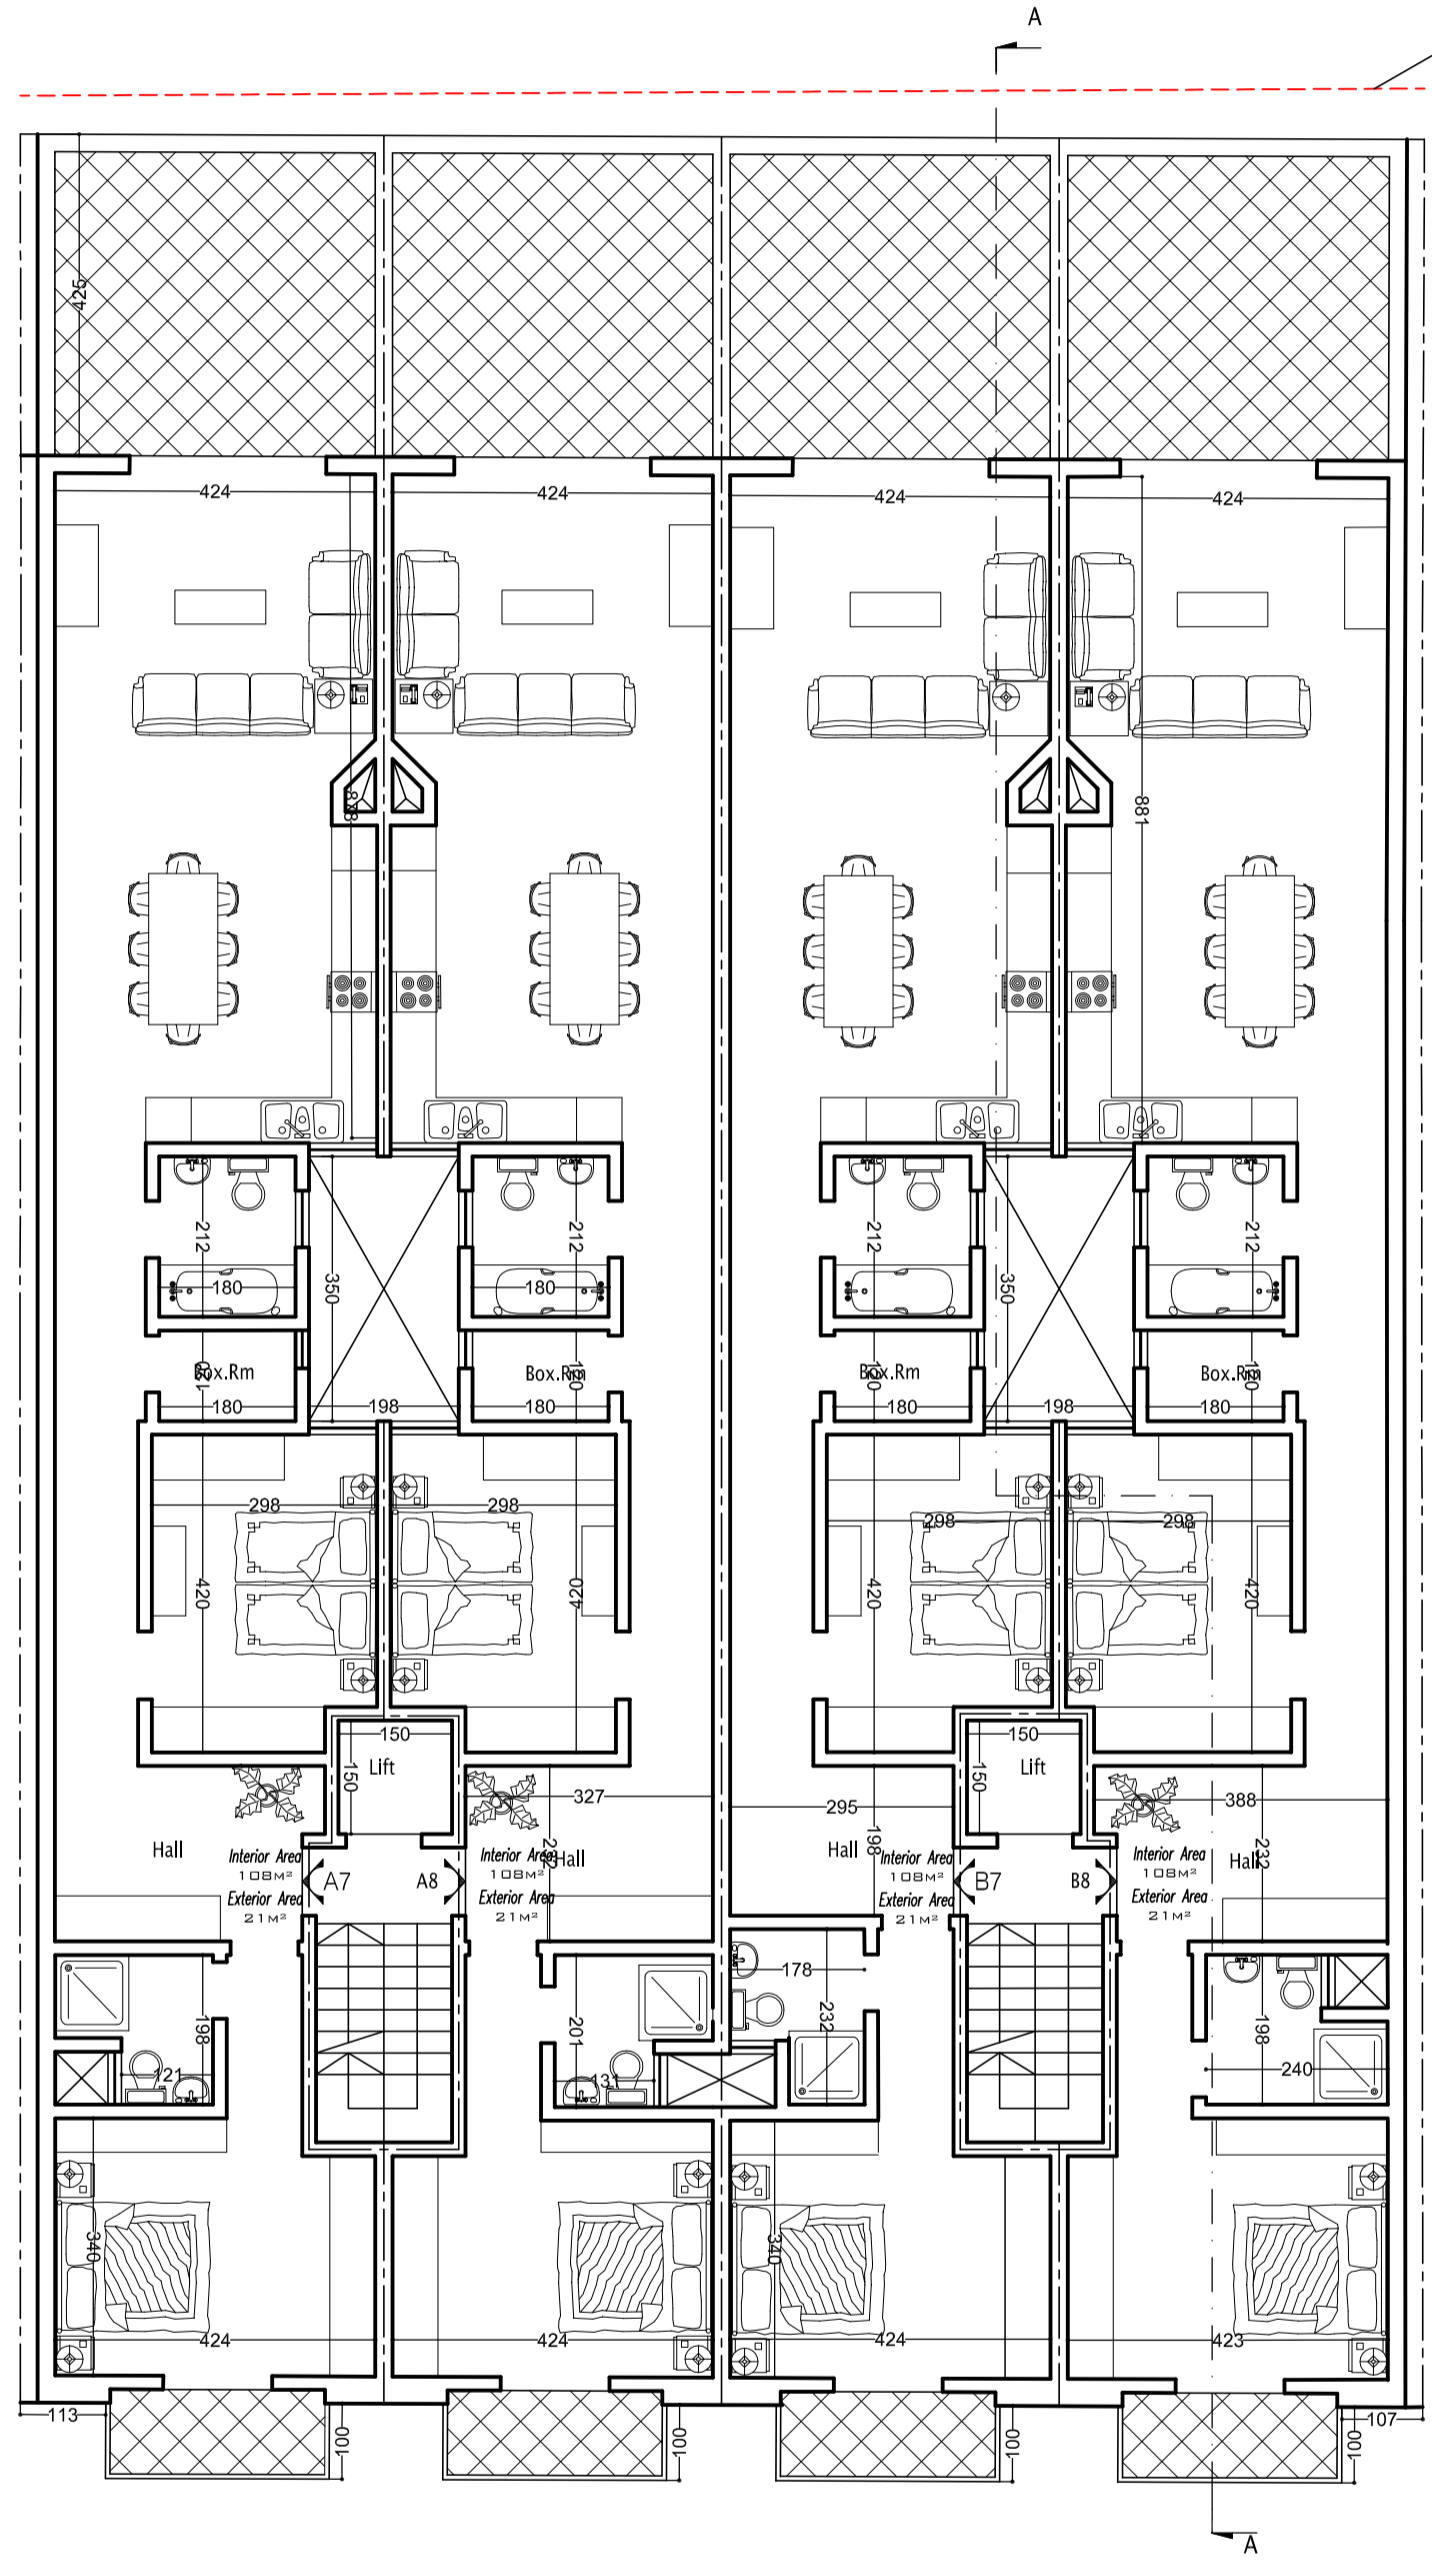

Penthouse Plan  
Scale: 1:100

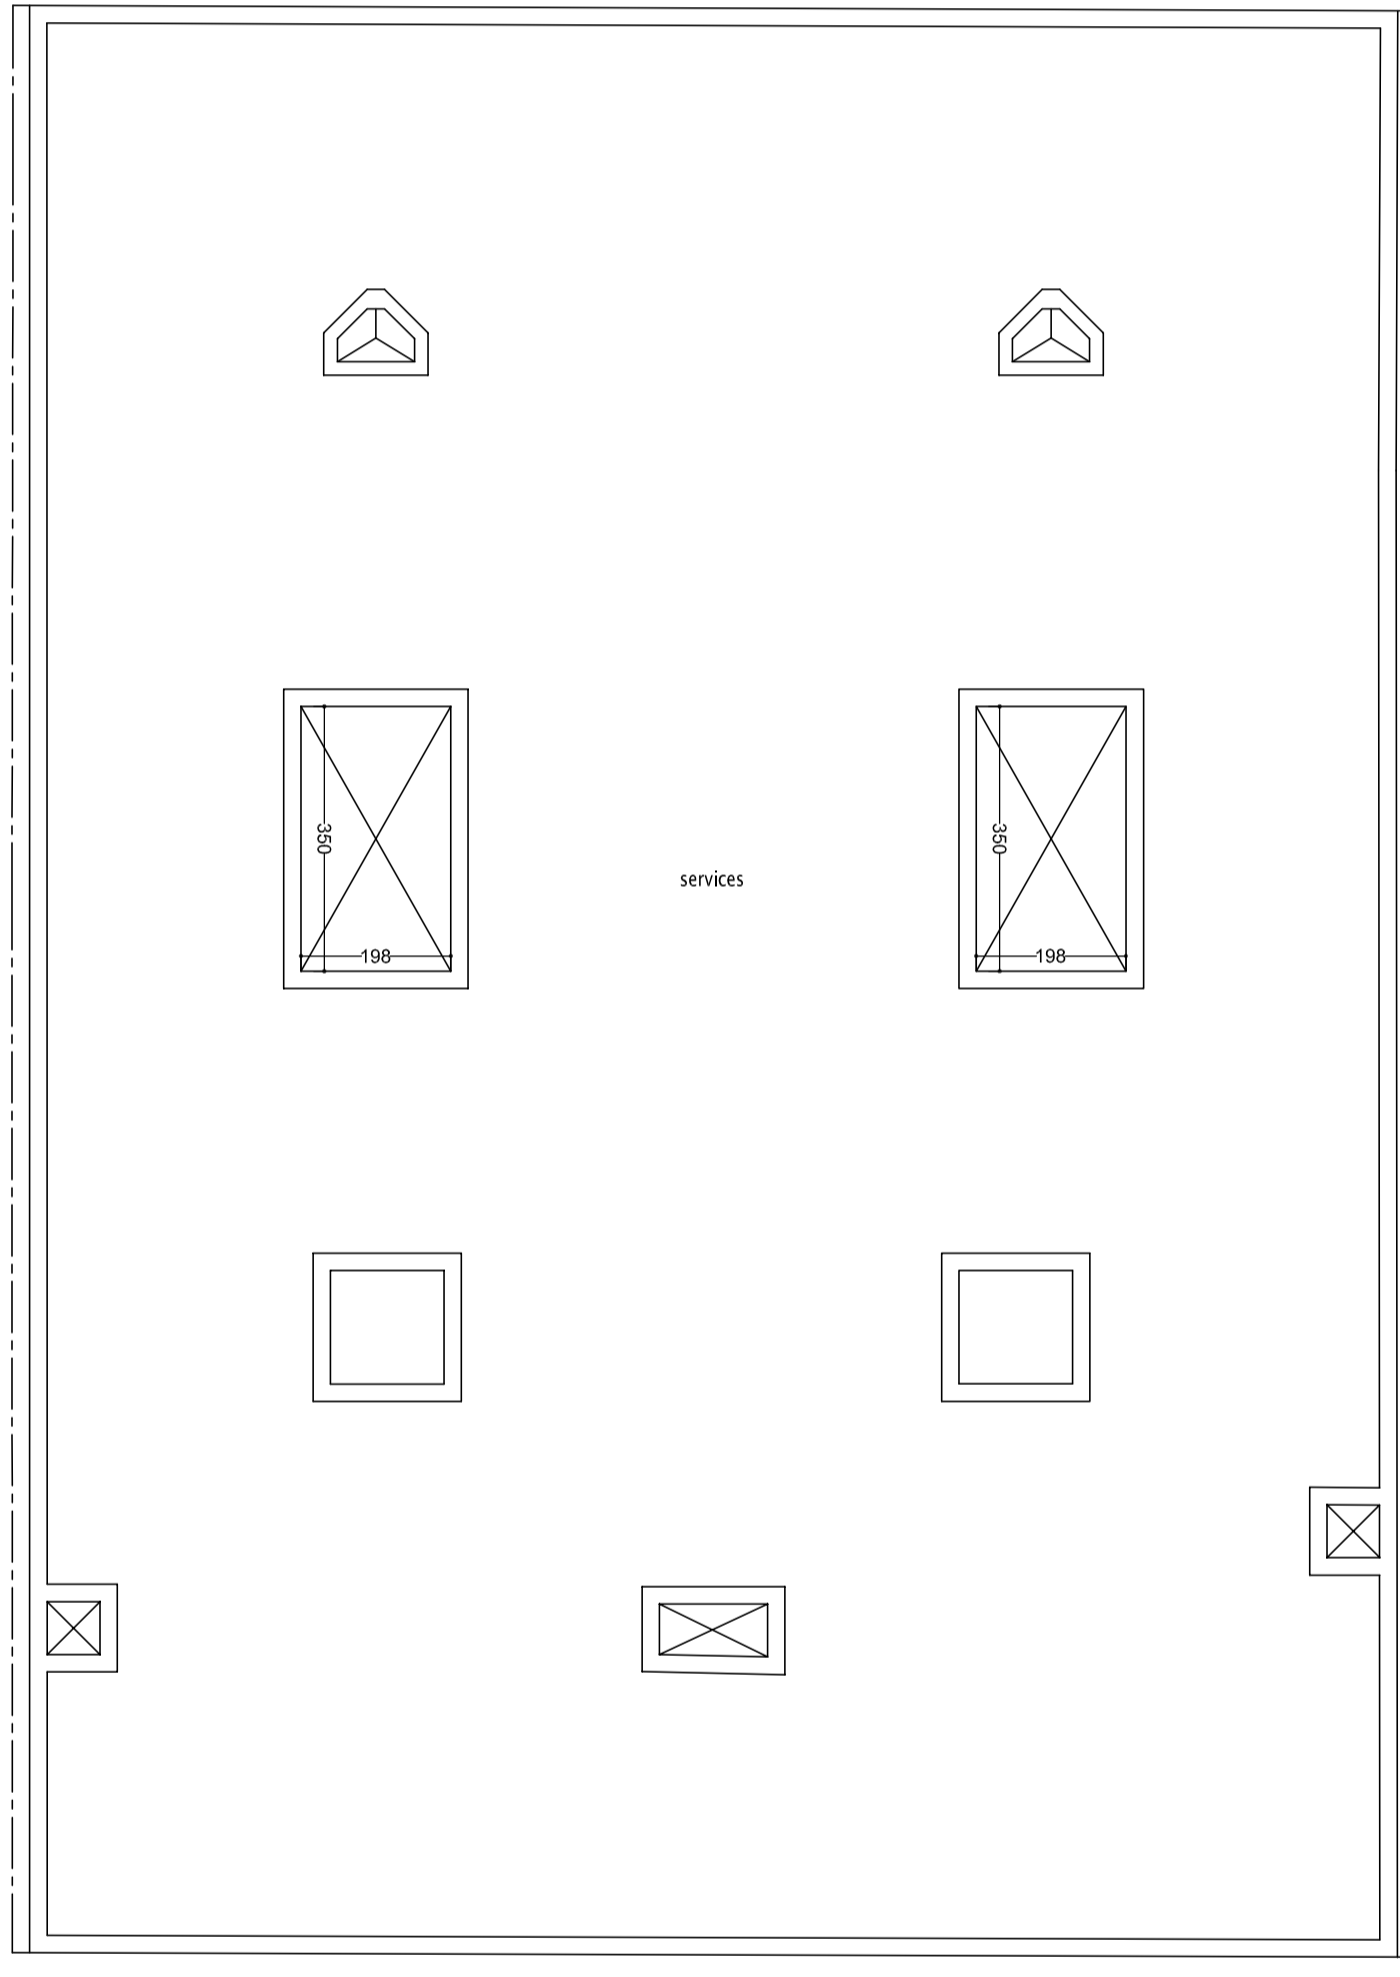

Roof Plan  
Scale: 1:100

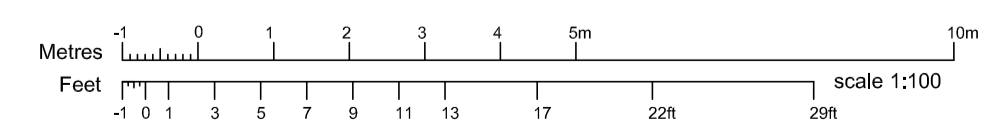

Aptment no	number of bedrooms	Interior Area	Exterior Area
A3,4,5,6	3	124M <sup>2</sup>	11M <sup>2</sup>
B3,4,5,6	3	124M <sup>2</sup>	11M <sup>2</sup>
A7,8	2	108M <sup>2</sup>	21M <sup>2</sup>
B7,8	2	108M <sup>2</sup>	21M <sup>2</sup>