



BASEMENT LEVEL
PROPOSED Scale 1:100

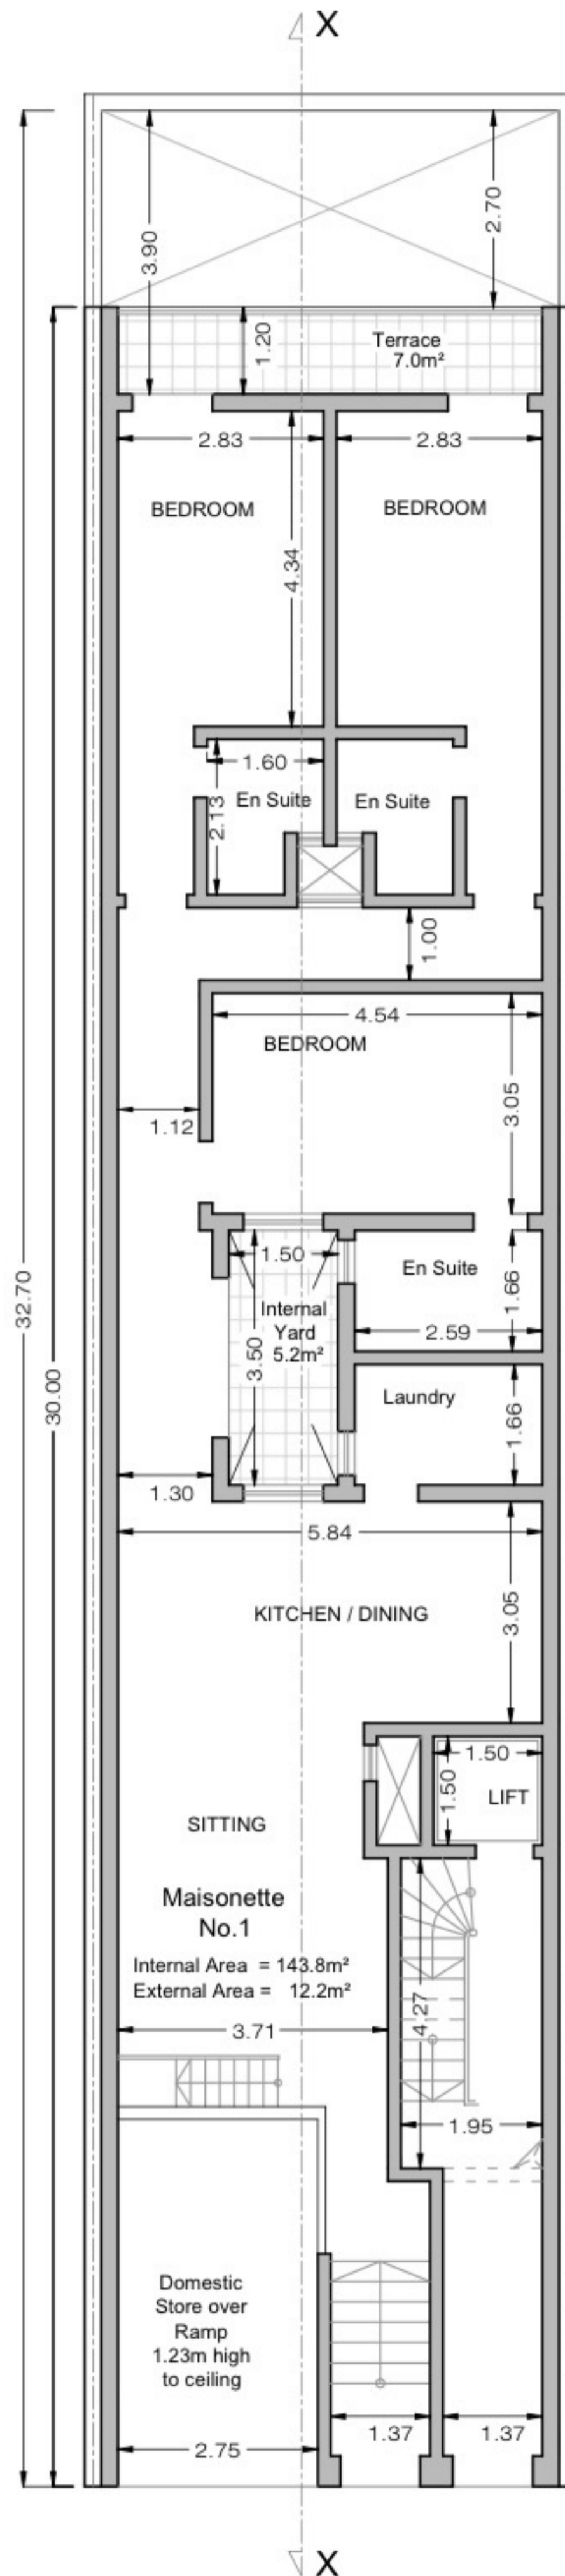


Elevated Ground Floor
PROPOSED Scale 1:100


SITE AREA:- 215.0m²

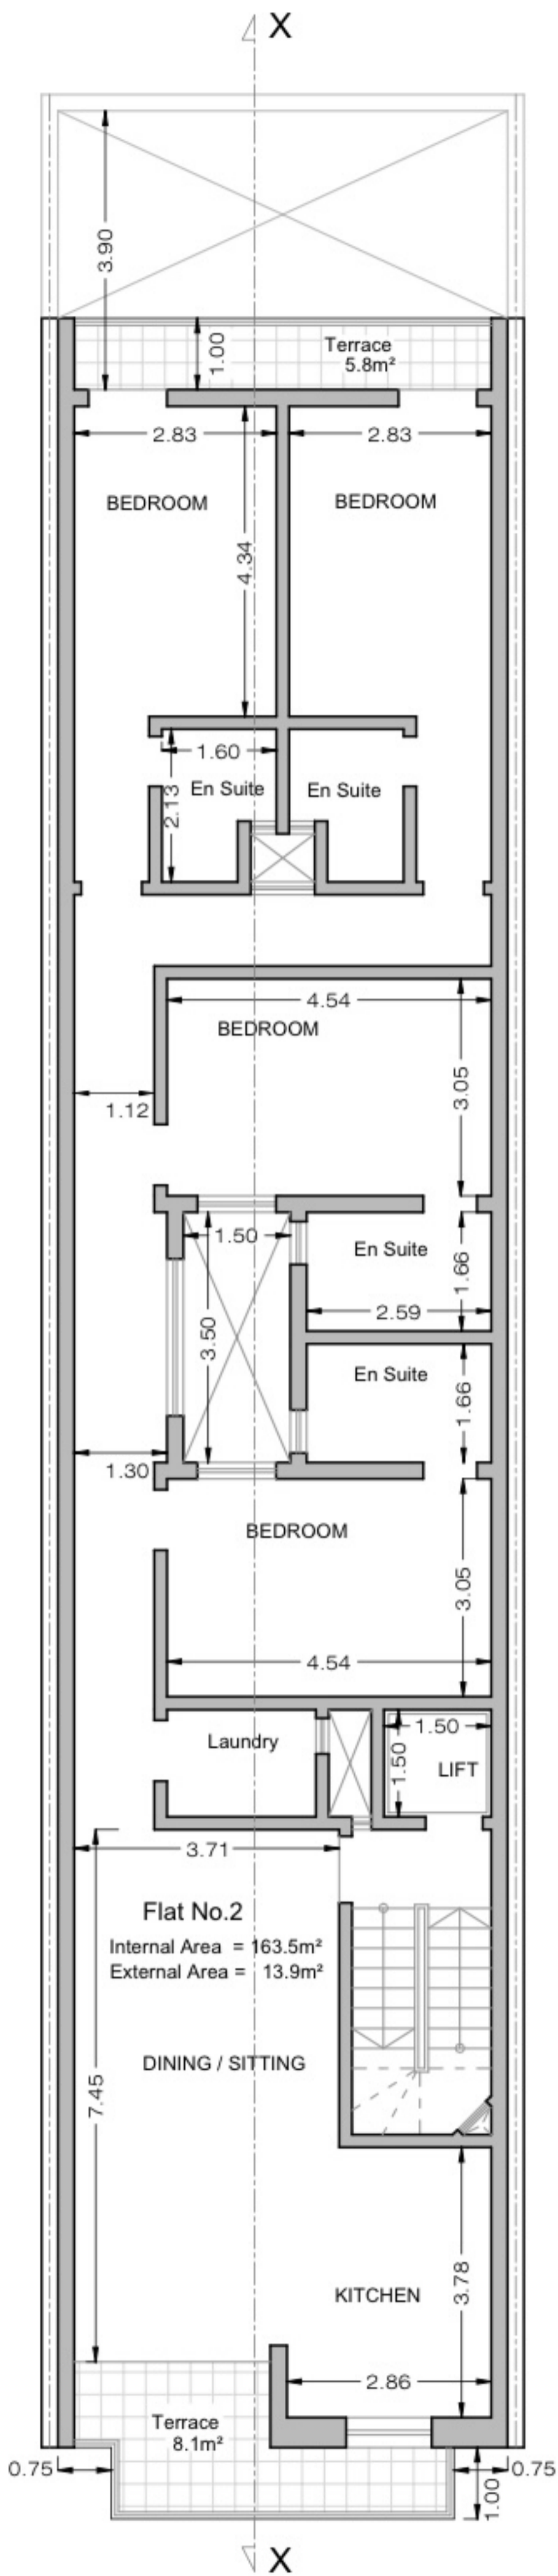


FIRST FLOOR
PROPOSED Scale 1:100

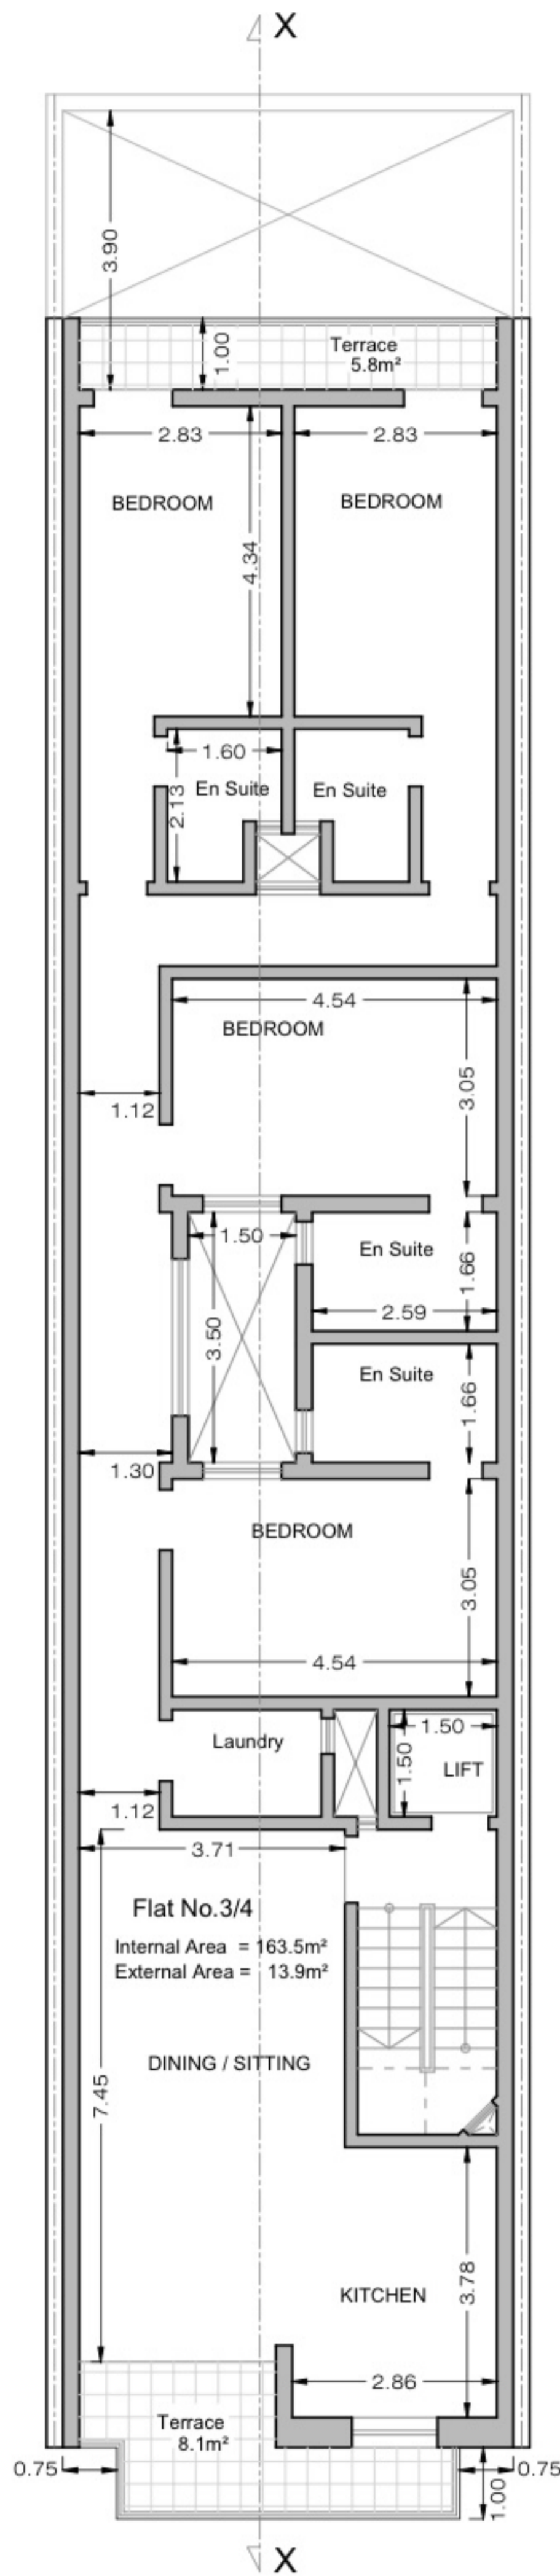

SECOND & THIRD FLOORS
PROPOSED Scale 1:100

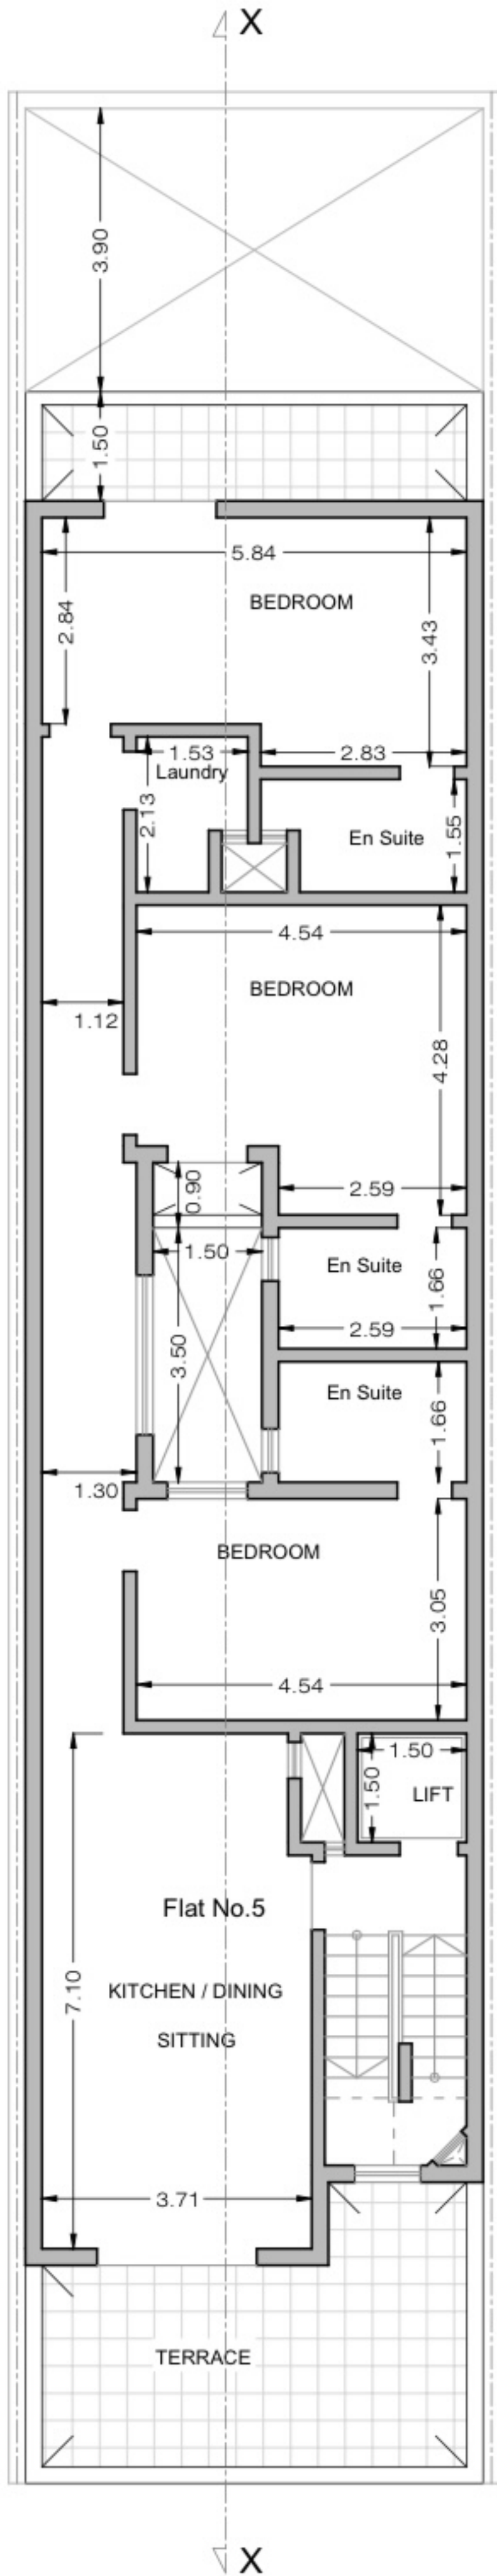

RECEDED FLOOR
PROPOSED Scale 1:100

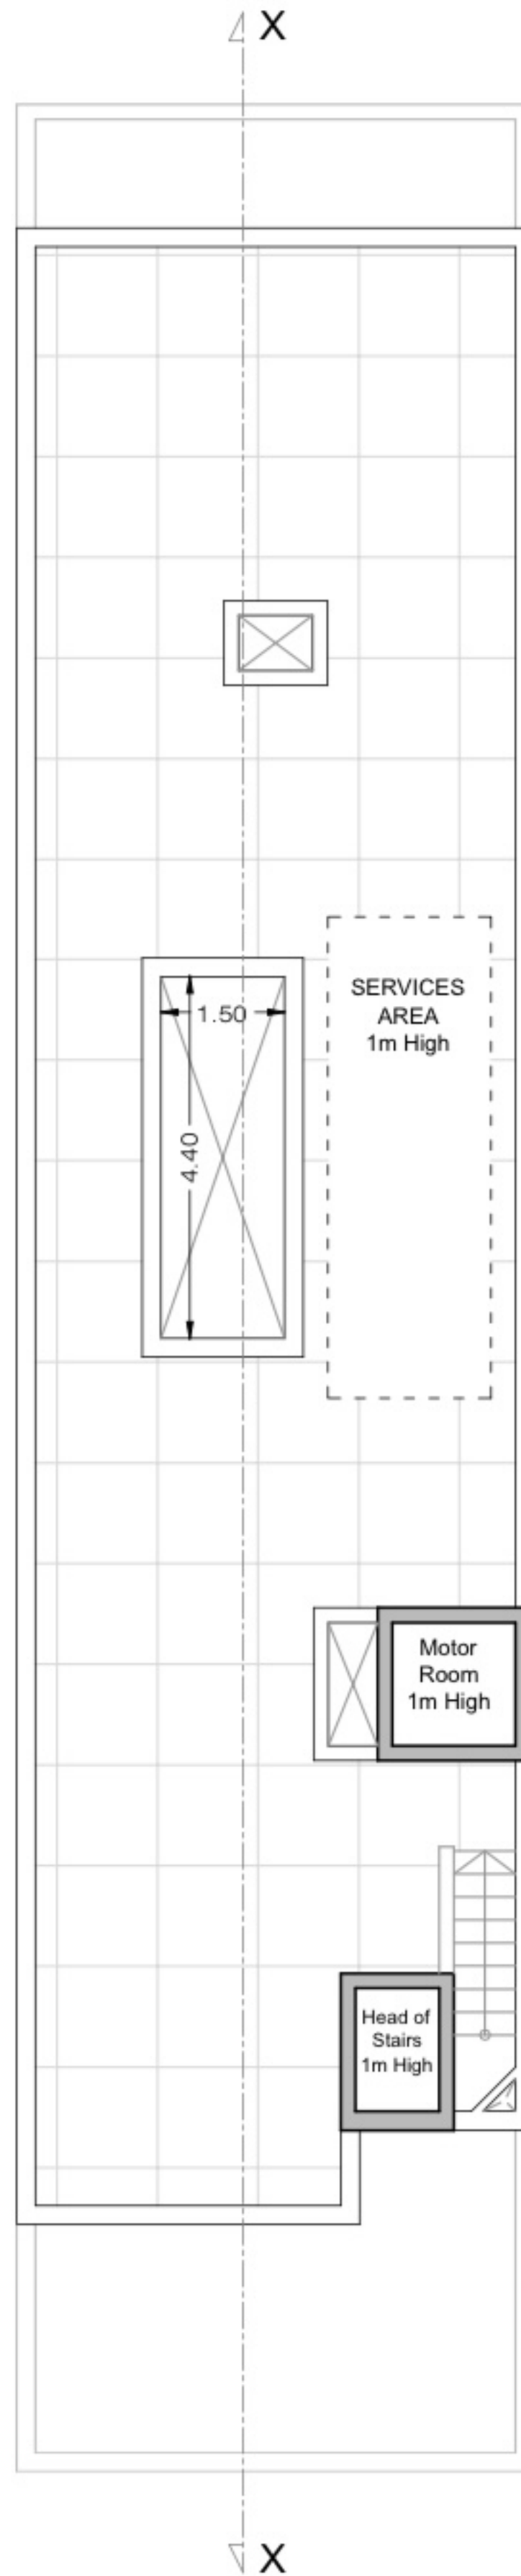


ROOF PLAN
PROPOSED Scale 1:100

UNIT	FLOOR	DESCRIPTION	PRICE	TOTAL AREA	AVAILABILITY
Maisonette	GROUND FLOOR	3 Bedroom 3 Bathroom	250,000 + (5,000 Common Parts)	Int. 155 Sqm Ext. 8 Sqm	AVAILABLE
Flat No.1	FIRST FLOOR	4 Bedroom 4 Bathroom	225,000 + (5,000 Common Parts)	Over 170 Sqm	AVAILABLE
Flat No.2	SECOND FLOOR	4 Bedroom 4 Bathroom	225,000 + (5,000 Common Parts)	Over 170 Sqm	AVAILABLE
Flat No.3	THIRD FLOOR	4 Bedroom 4 Bathroom	250,000 + (5,000 Common Parts)	Over 170 Sqm	AVAILABLE
Penthouse	FOURTH FLOOR	3 Bedroom 3 Bathroom	295,000 + (5,000 Common Parts)	Over 170 Sqm	AVAILABLE



FACADE :LOCAL STONE UNPAINTED & UN RENDERED
 APERTURES :WHITE ALUMINIUM
 BALCONY RAILING :WHITE ALUMINIUM
 GARAGE DOOR :WHITE POLYURETHANE UP & OVER

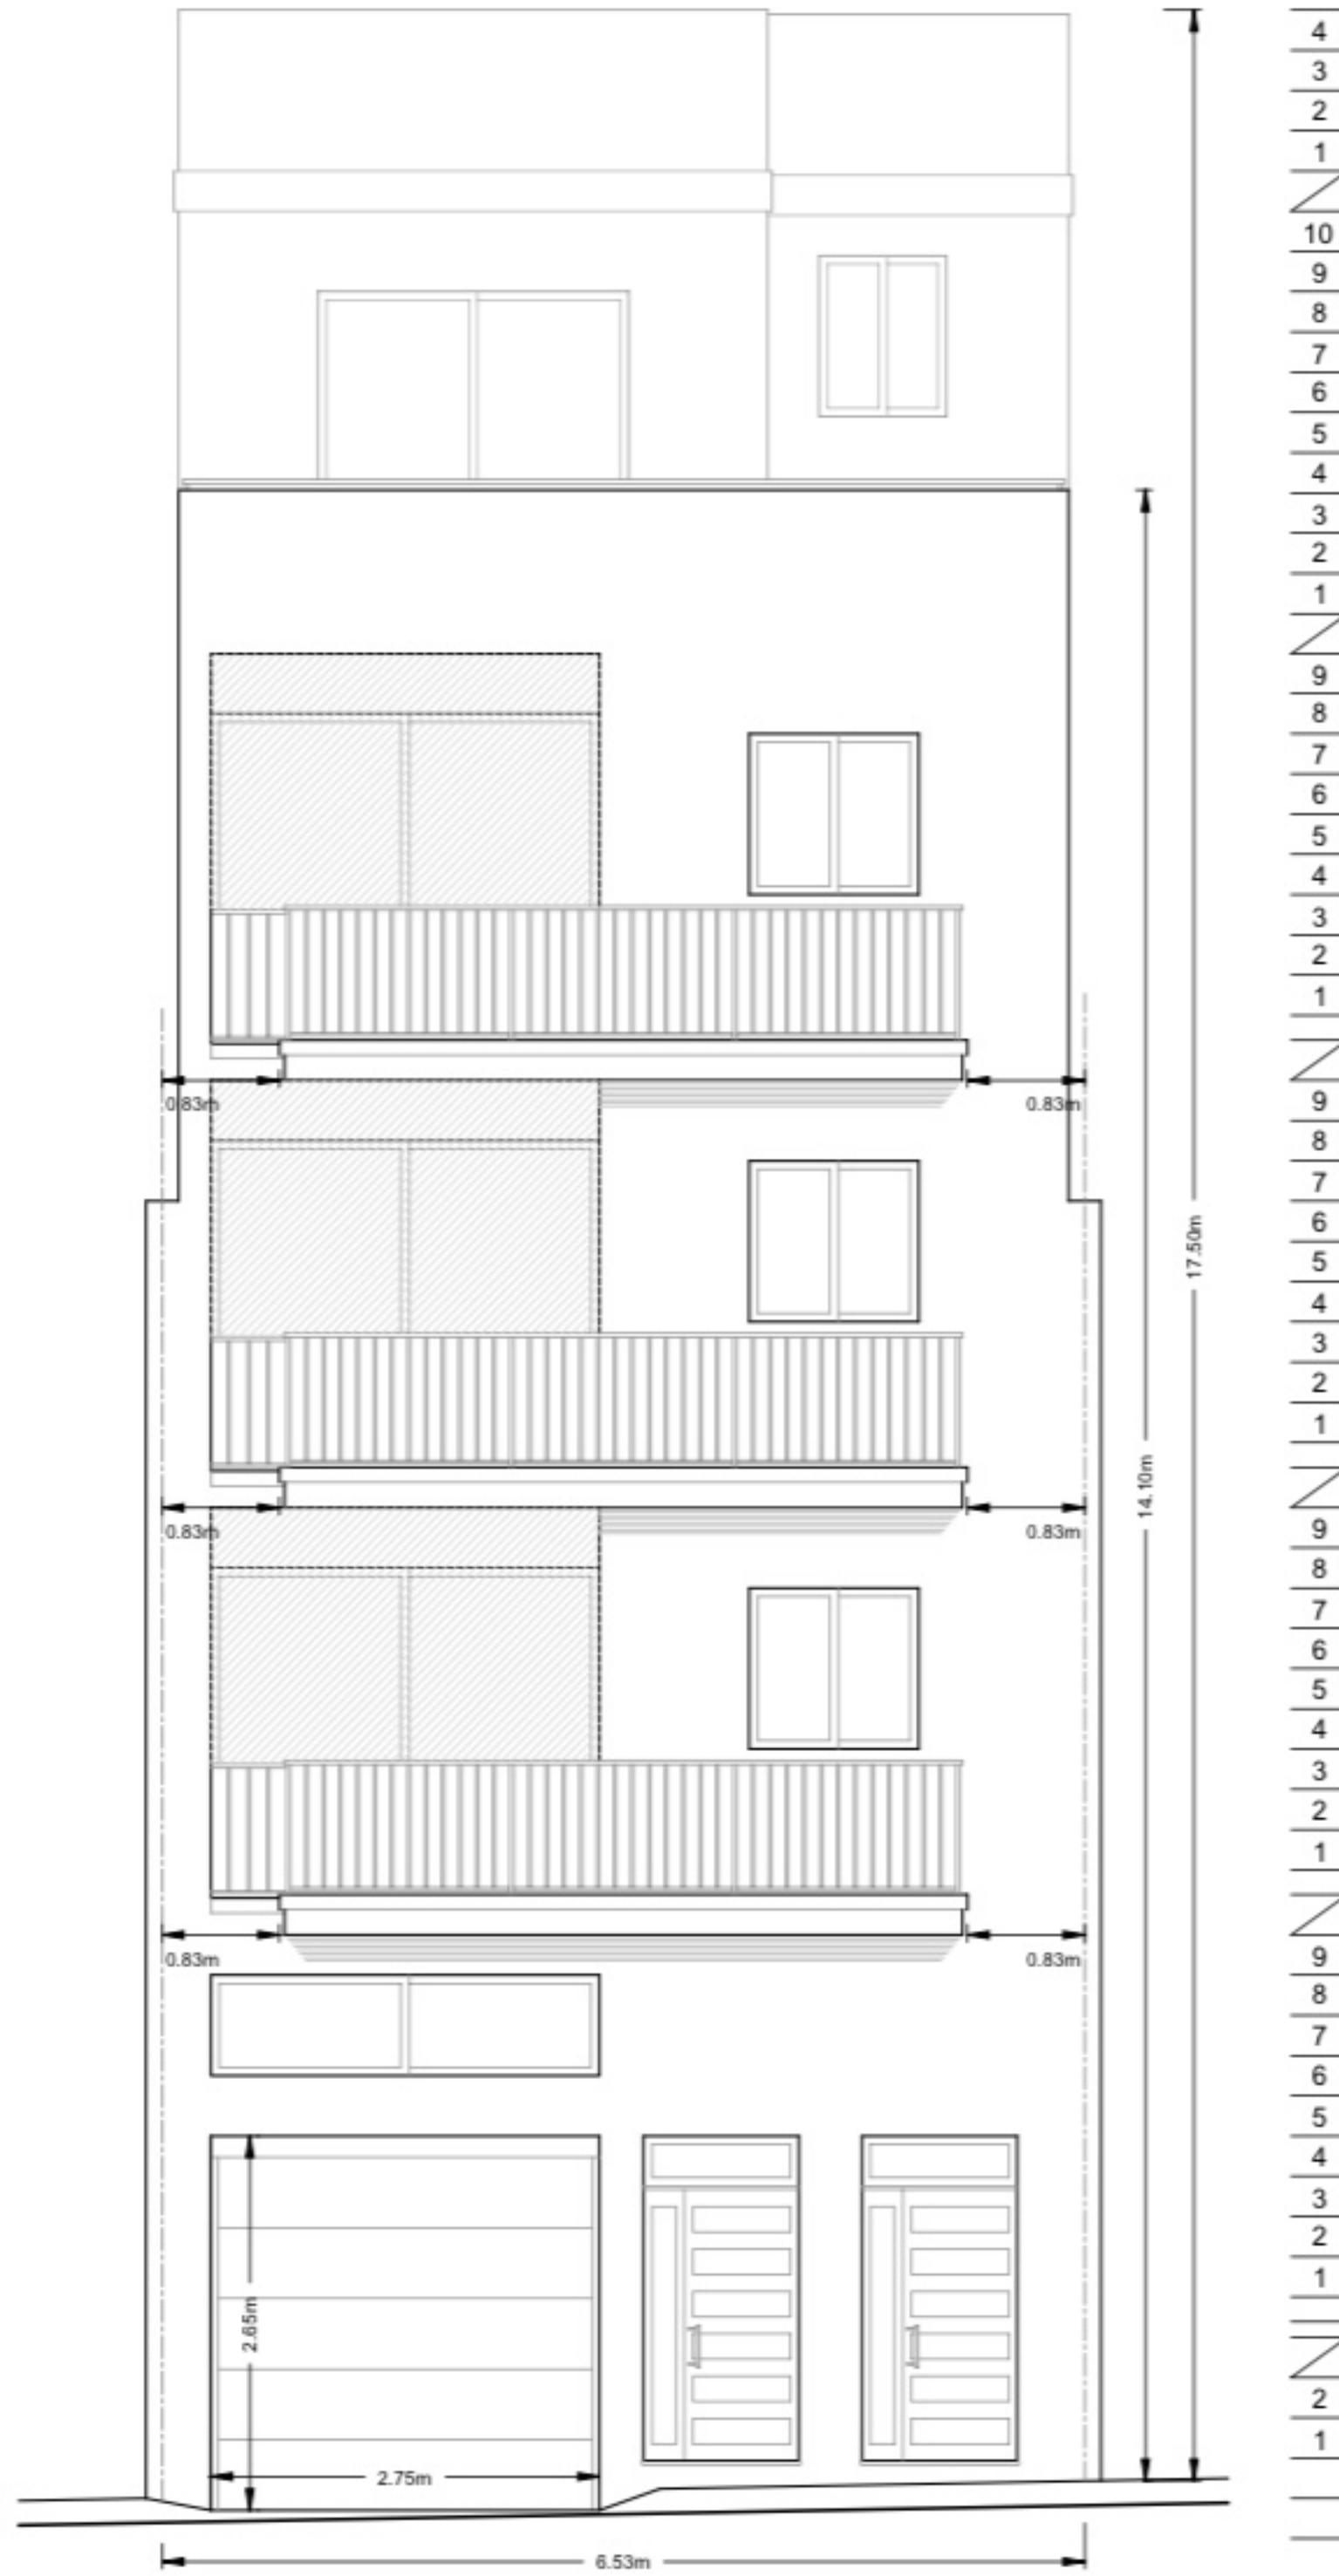

FRONT ELEVATION
 PROPOSED Scale 1:50