




**Basement**  
as approved, no changes  
scale 1 : 100

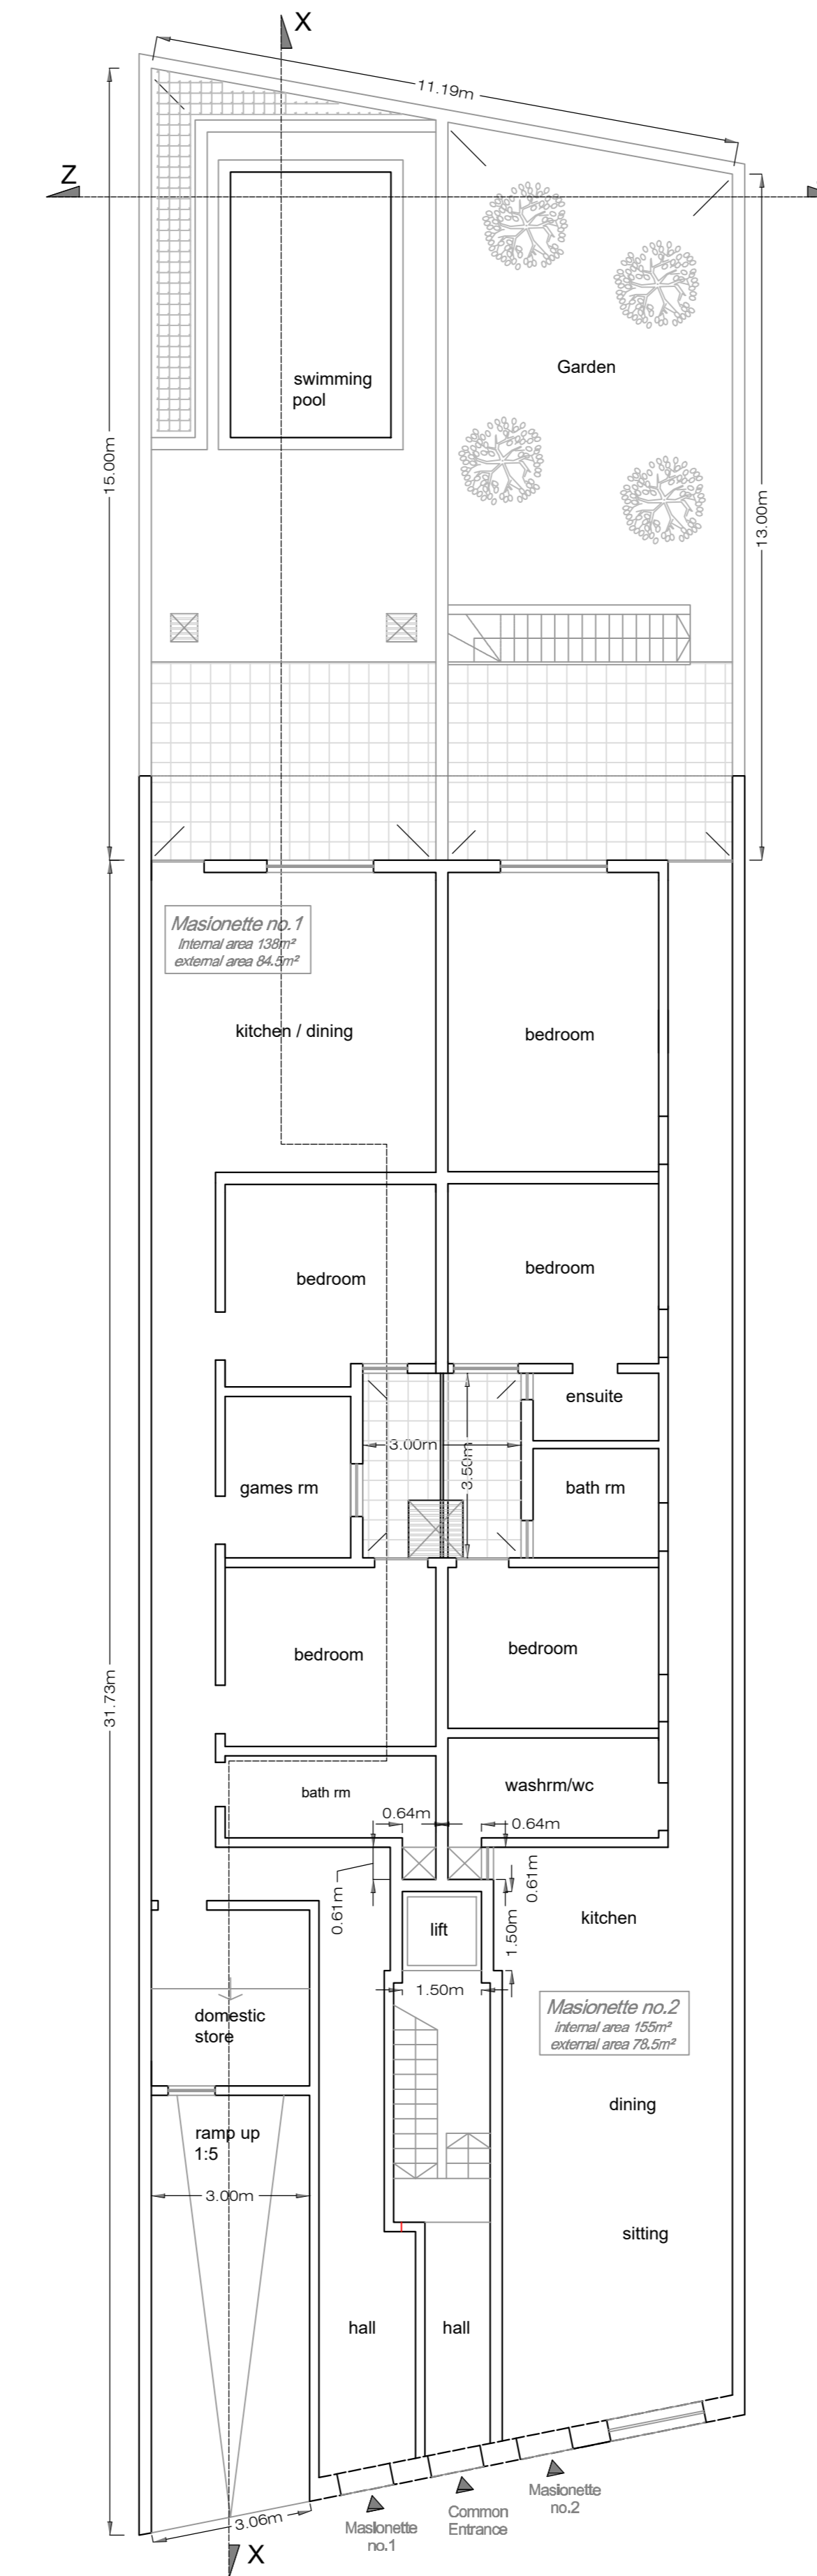

**Ground Floor**  
as approved  
scale 1 : 100

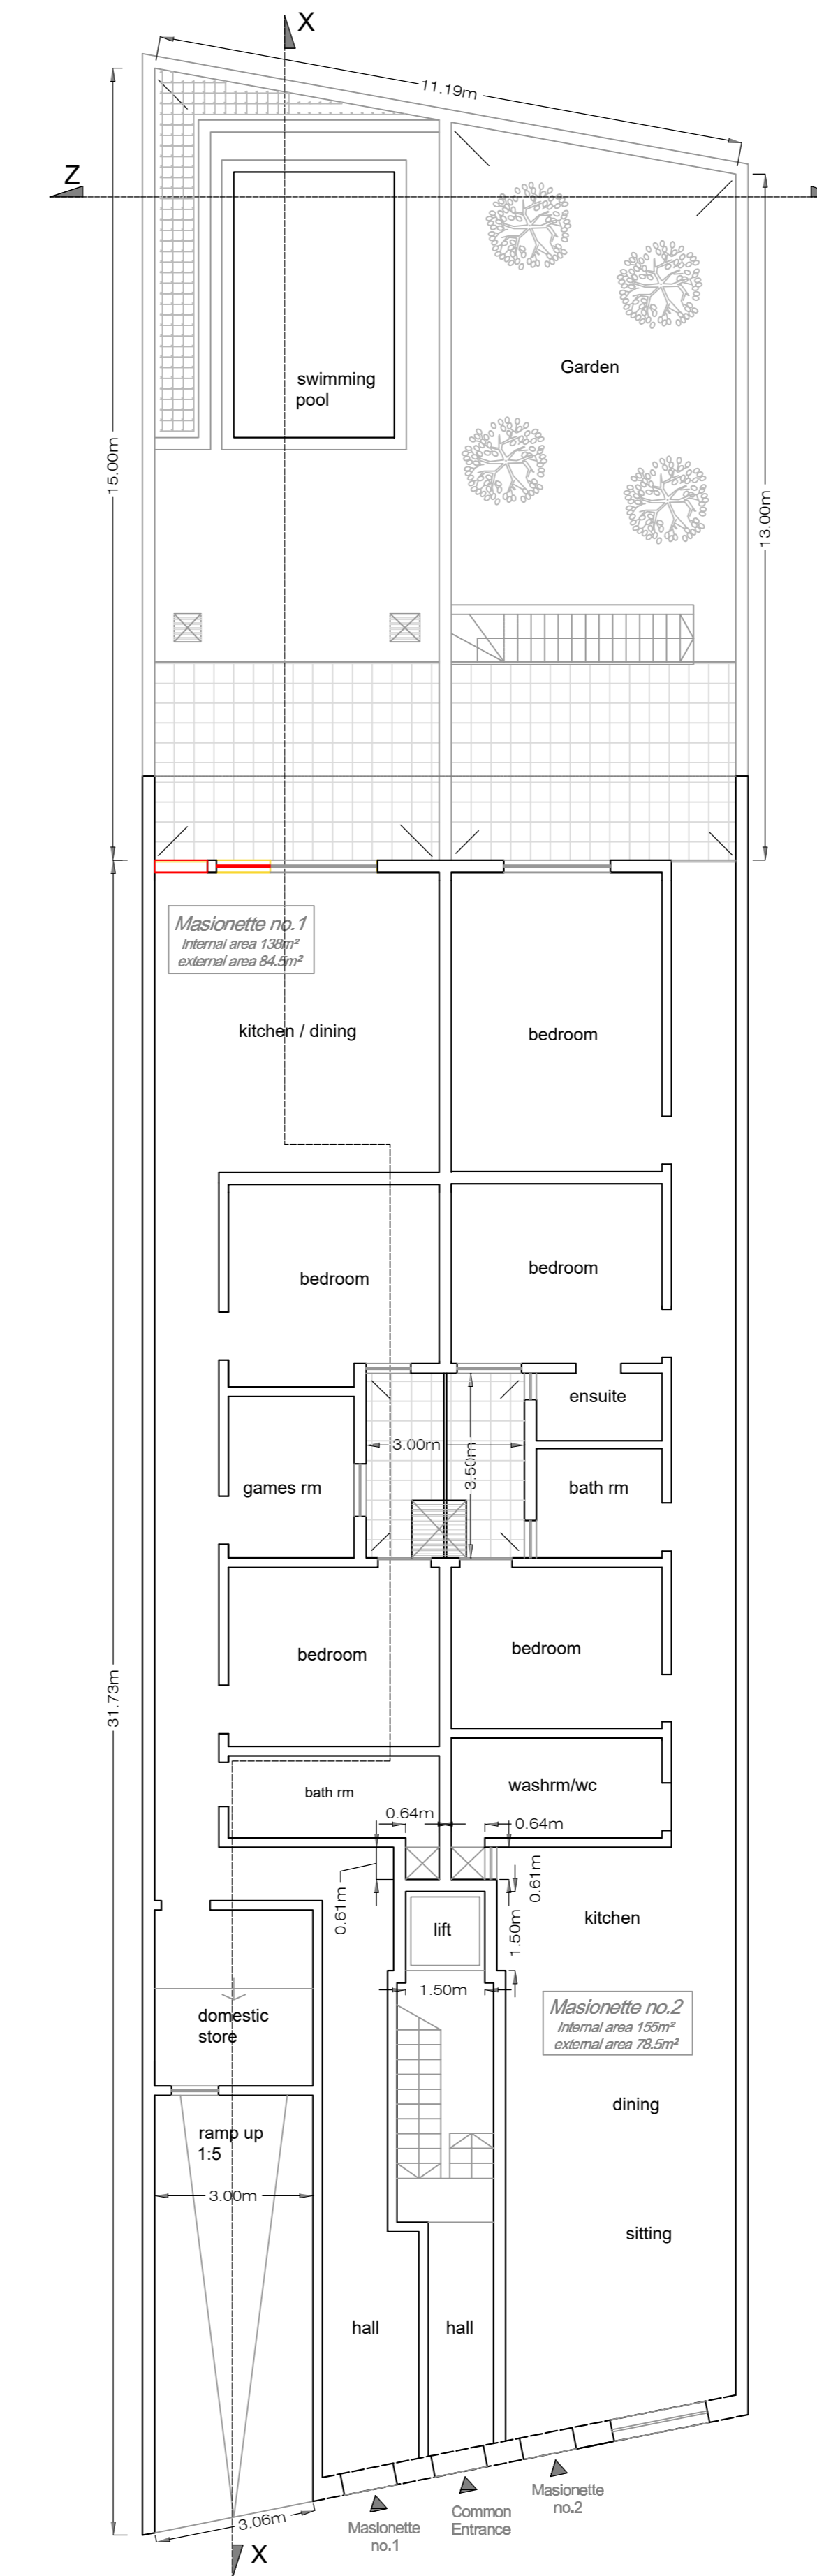

**Ground Floor**  
as proposed (with colour coding)  
scale 1 : 100

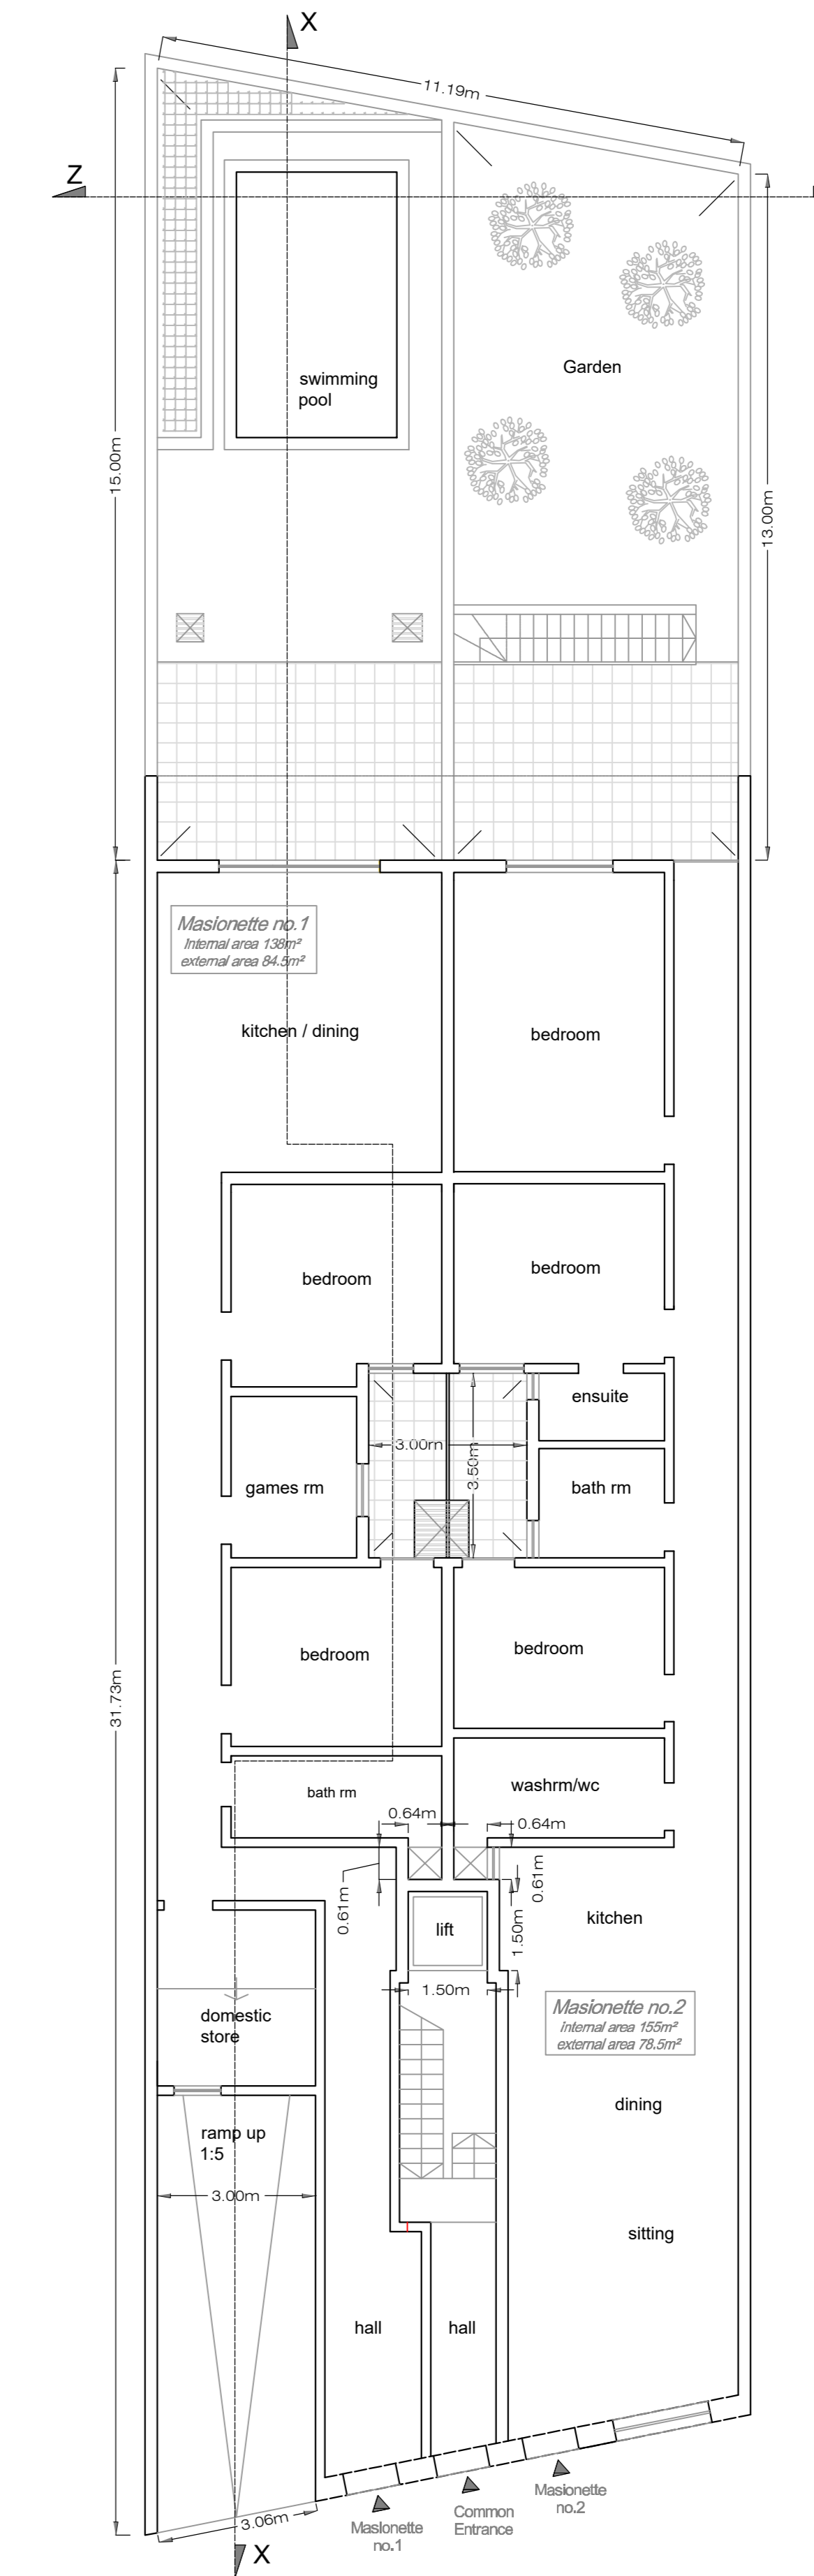


**Ground Floor**  
as proposed (clean copy)  
scale 1 : 100


**Notes**

- Proposed demolition
- Proposed construction




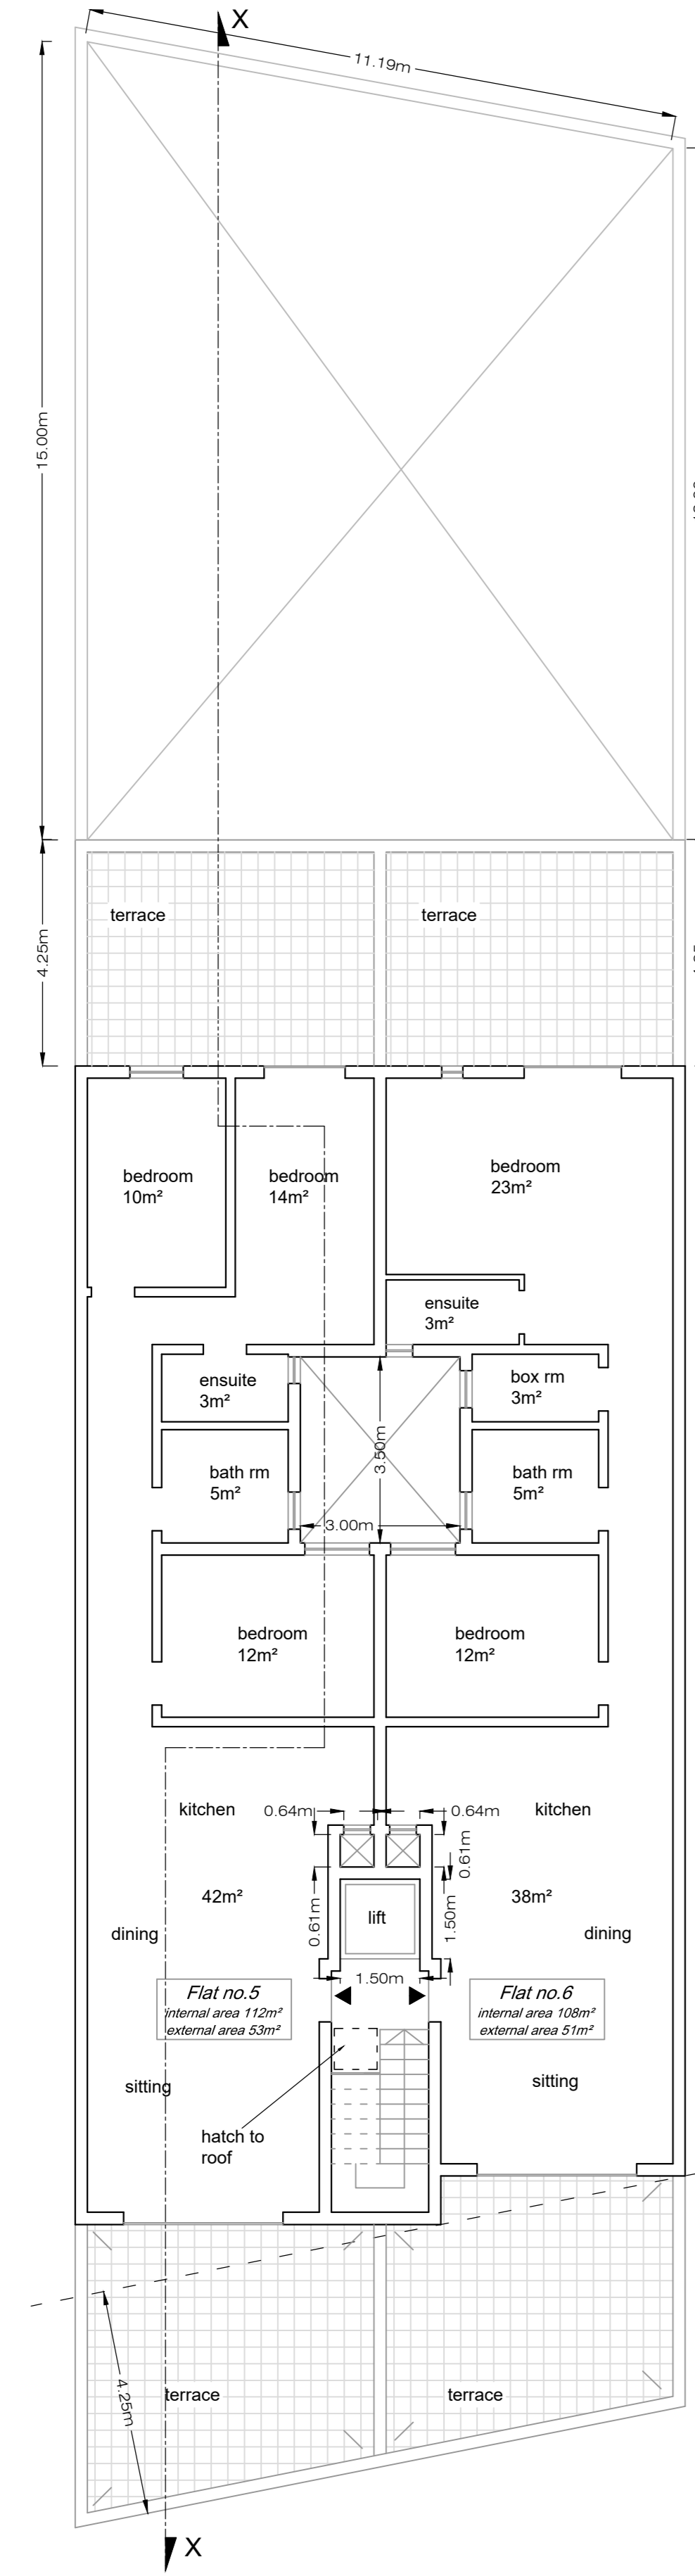


Receded floor

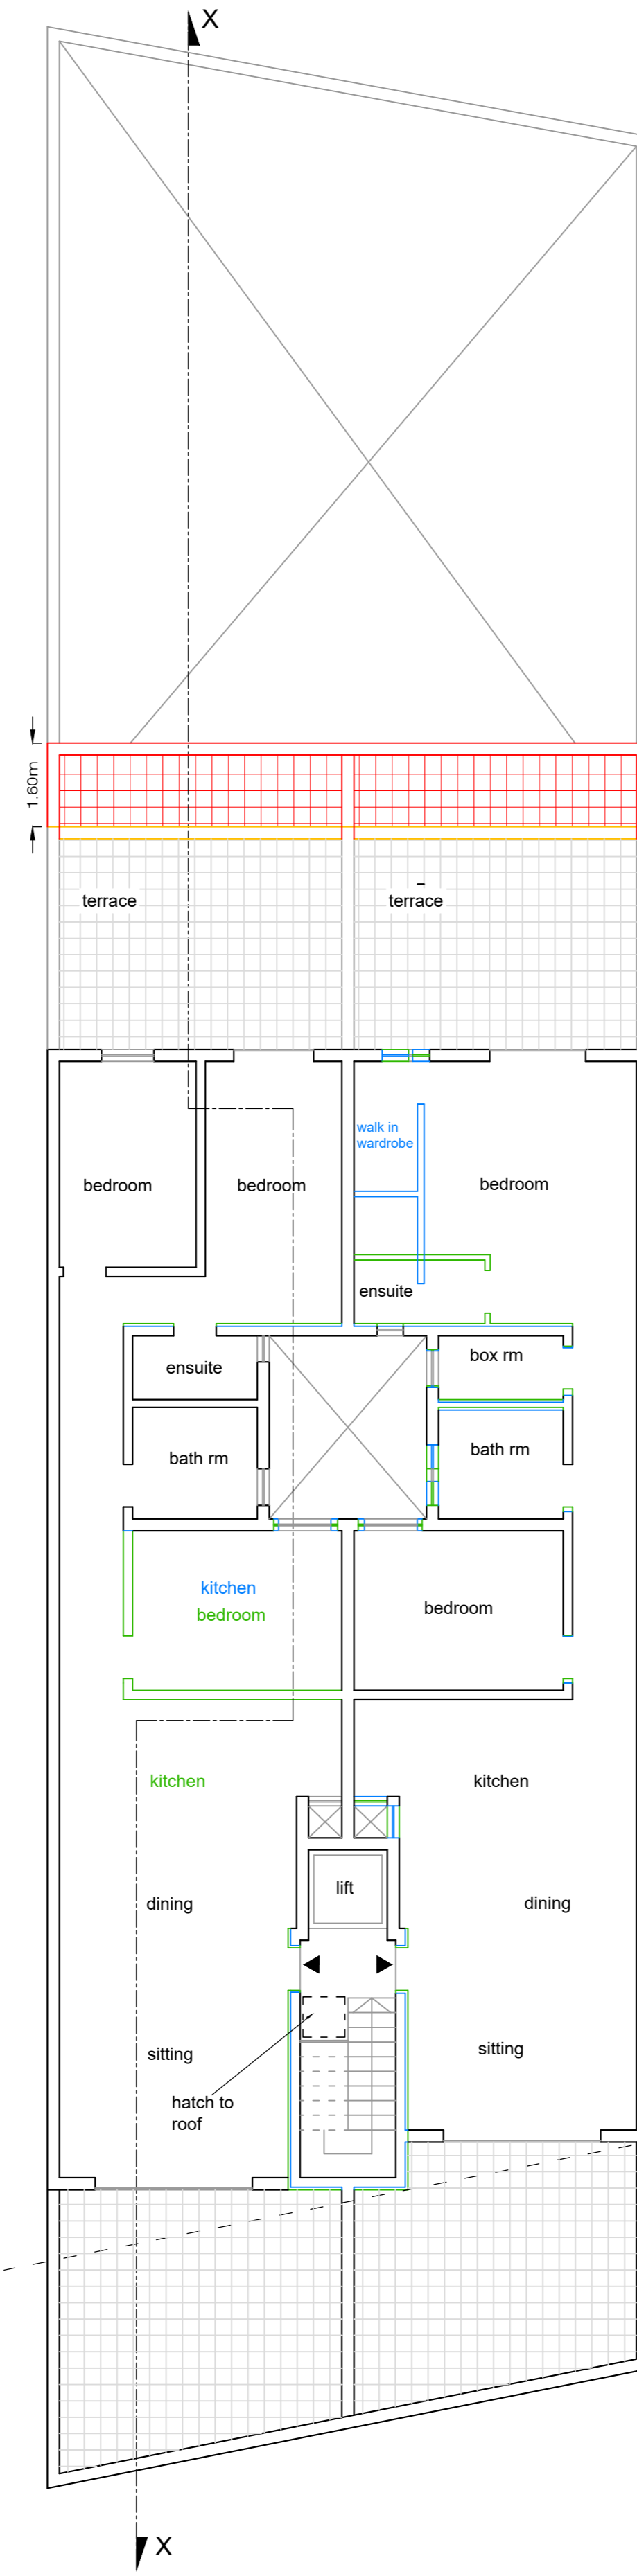


Receded floor  
showing Alterations & proposed  
scale 1 : 100

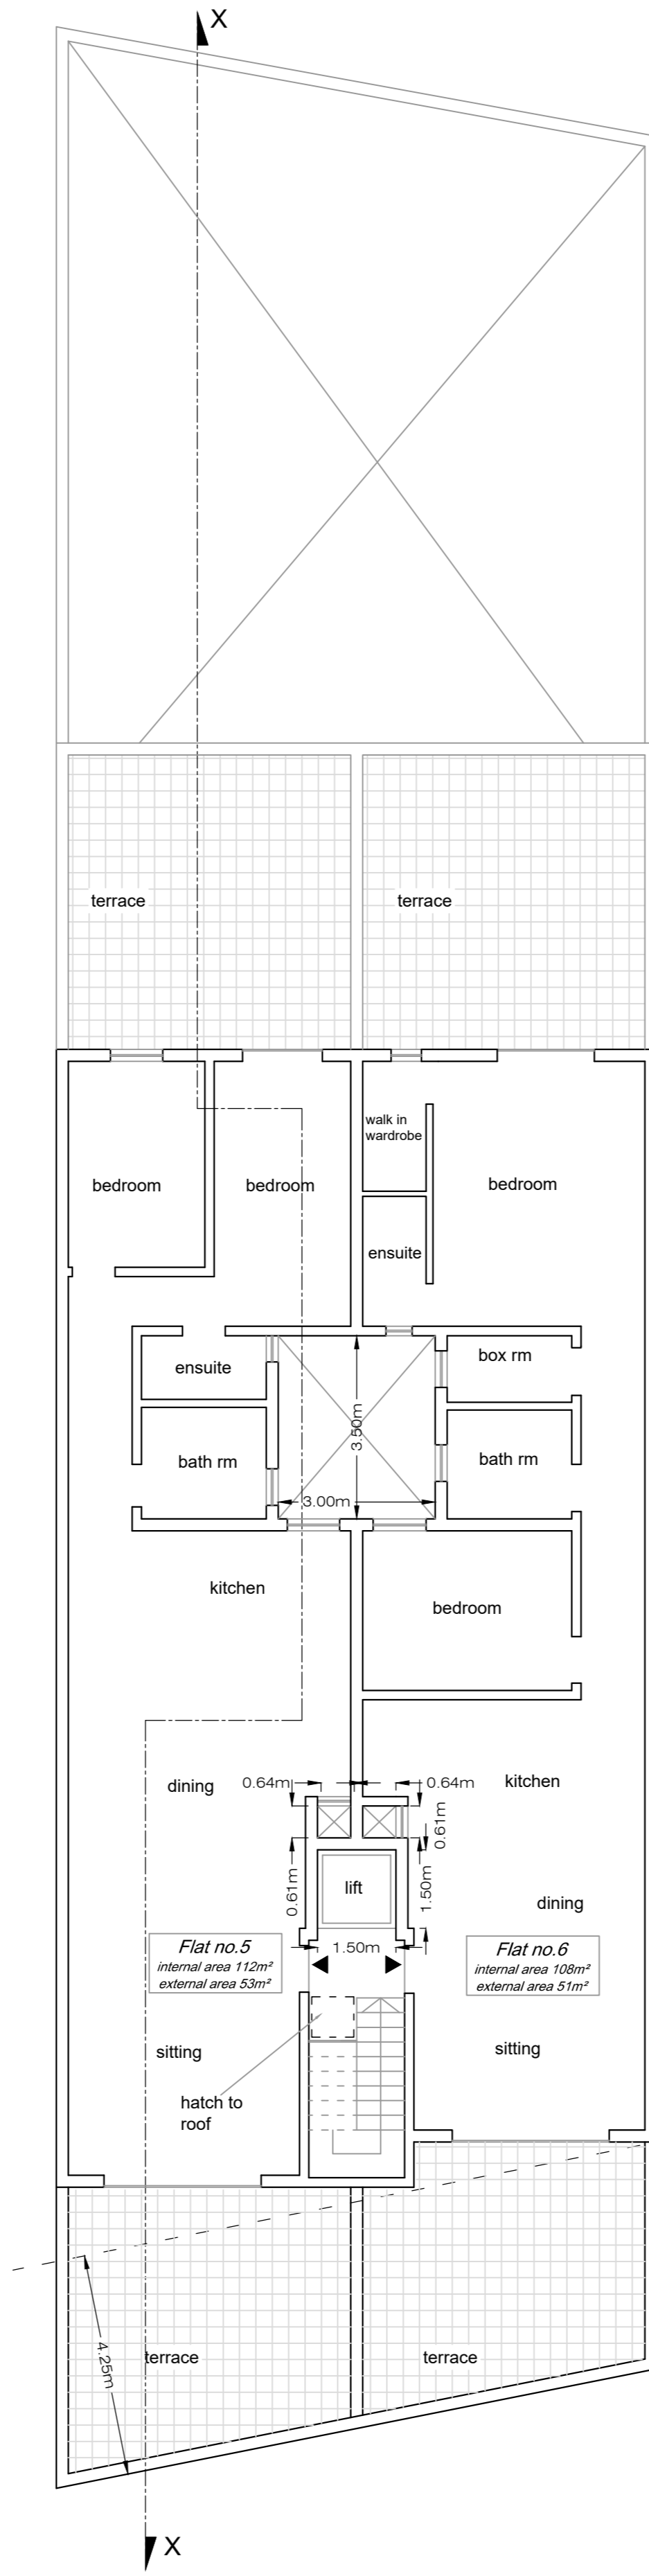


Receded Floor  
clean copy  
scale 1 : 100

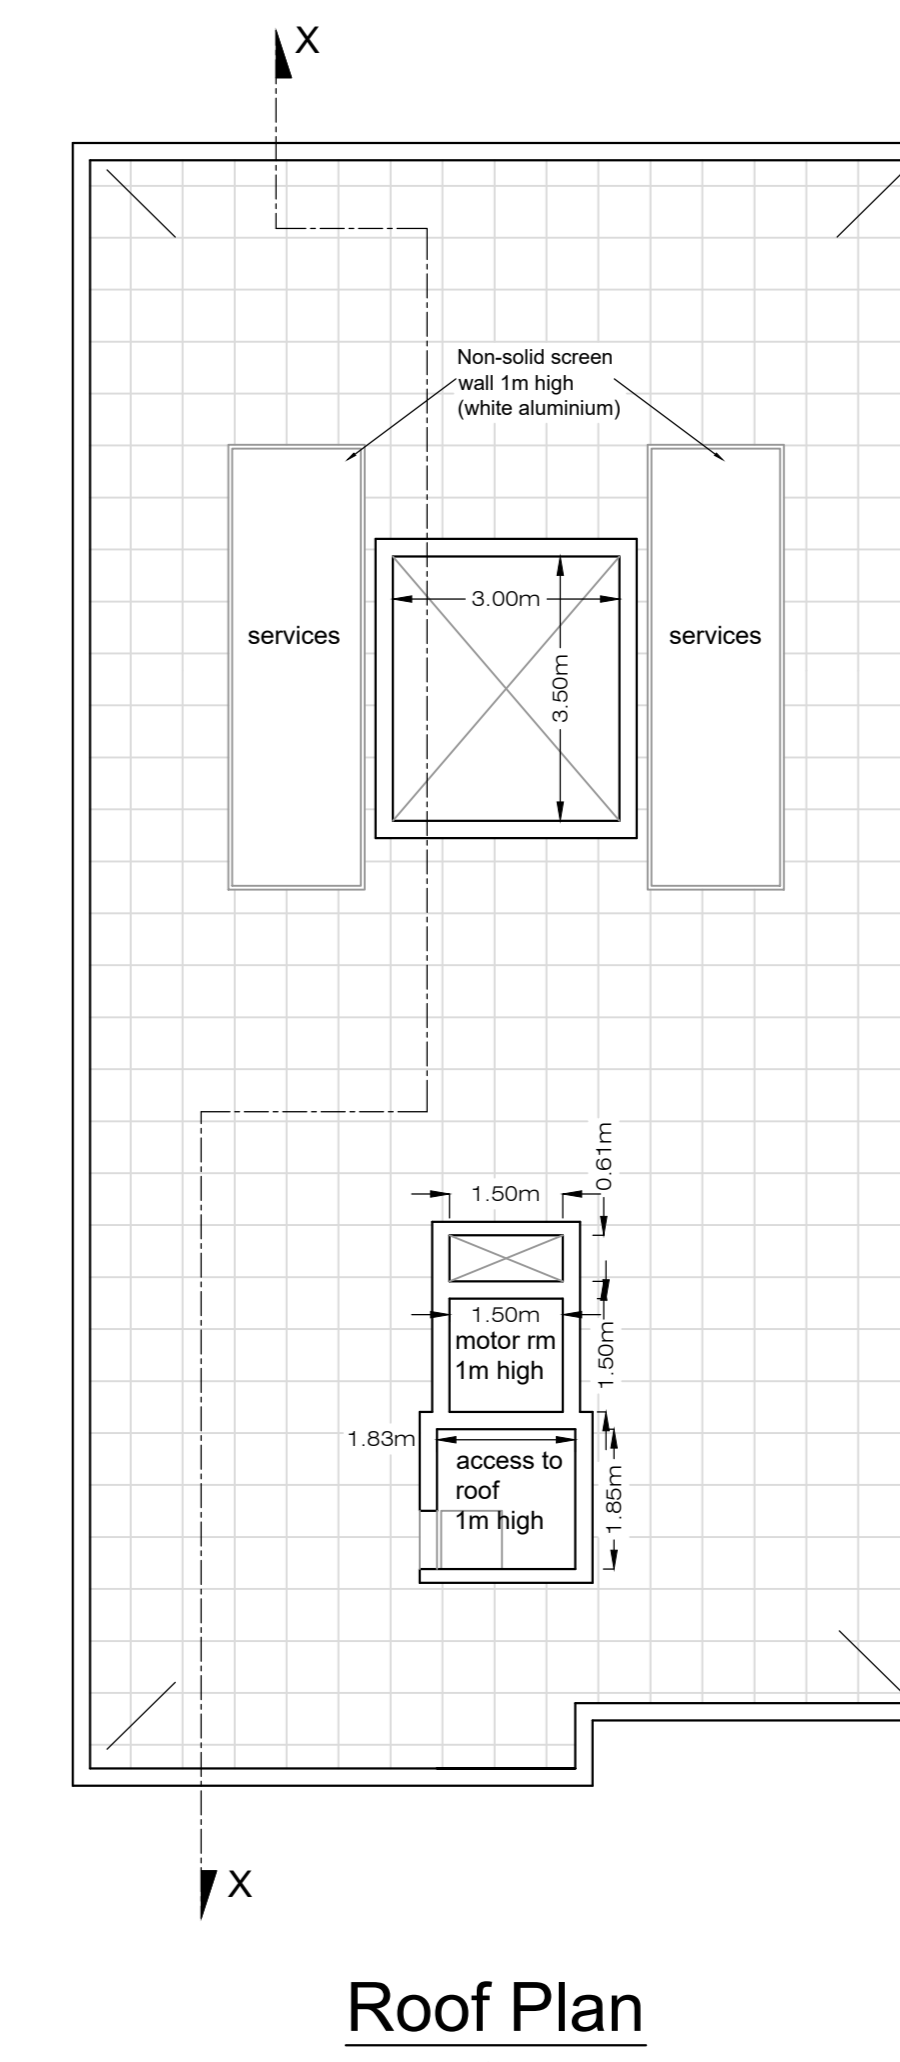

Roof Plan

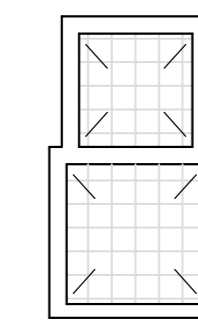

Upper Roof Plan  
approved in PA/01511/21 ( no changes )  
scale 1 : 100

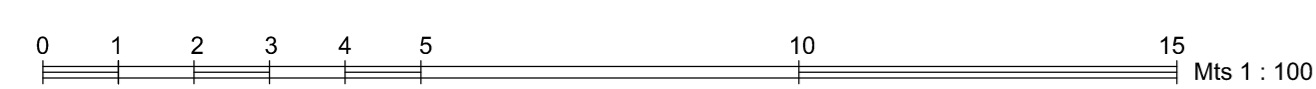

REVISIONS			
REF.	DATE	DESCRIPTION	INT.
1	11-05-2023	proposed drawings	N.P
2			
3			
4			
5			

SUBJECT

Site at  
'Lime Stone'  
Triq ta' Dun Luqa  
Sannat Gozo

Date 11th May 2023  
 File No: 5634  
 Drawg. No: 5634 / 3 (A0)  
 Scale 1 : 100  
 Drawn N. Portelli

ARCHITECT & CIVIL ENGINEER  
**EMANUEL VELLA**  
 THE CLIFF  
 Mons. P Pace STR,  
 Victoria Gozo Tel: 21551983  
 email: evella.pert@gmail.com