




Front Elevation
 scale 1 : 100 - approved
 WHITE ALUM.APERTURES AND RAILINGS

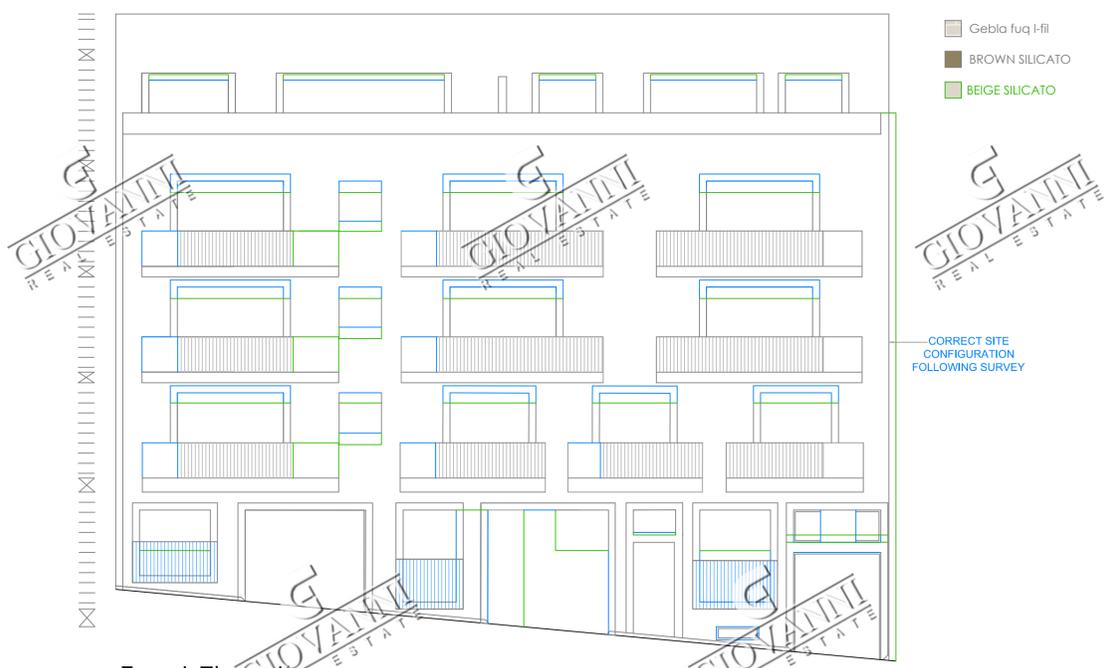

Front Elevation
 scale 1 : 100 - showing changes
 WHITE ALUM.APERTURES AND RAILINGS



Front Elevation
 scale 1 : 100 - clean copy
 WHITE ALUM.APERTURES AND RAILINGS



0 1 2 3 4 5 10 15 Mts 1 : 100

Mts 1 : 100

10

5


4

3

2

1


0

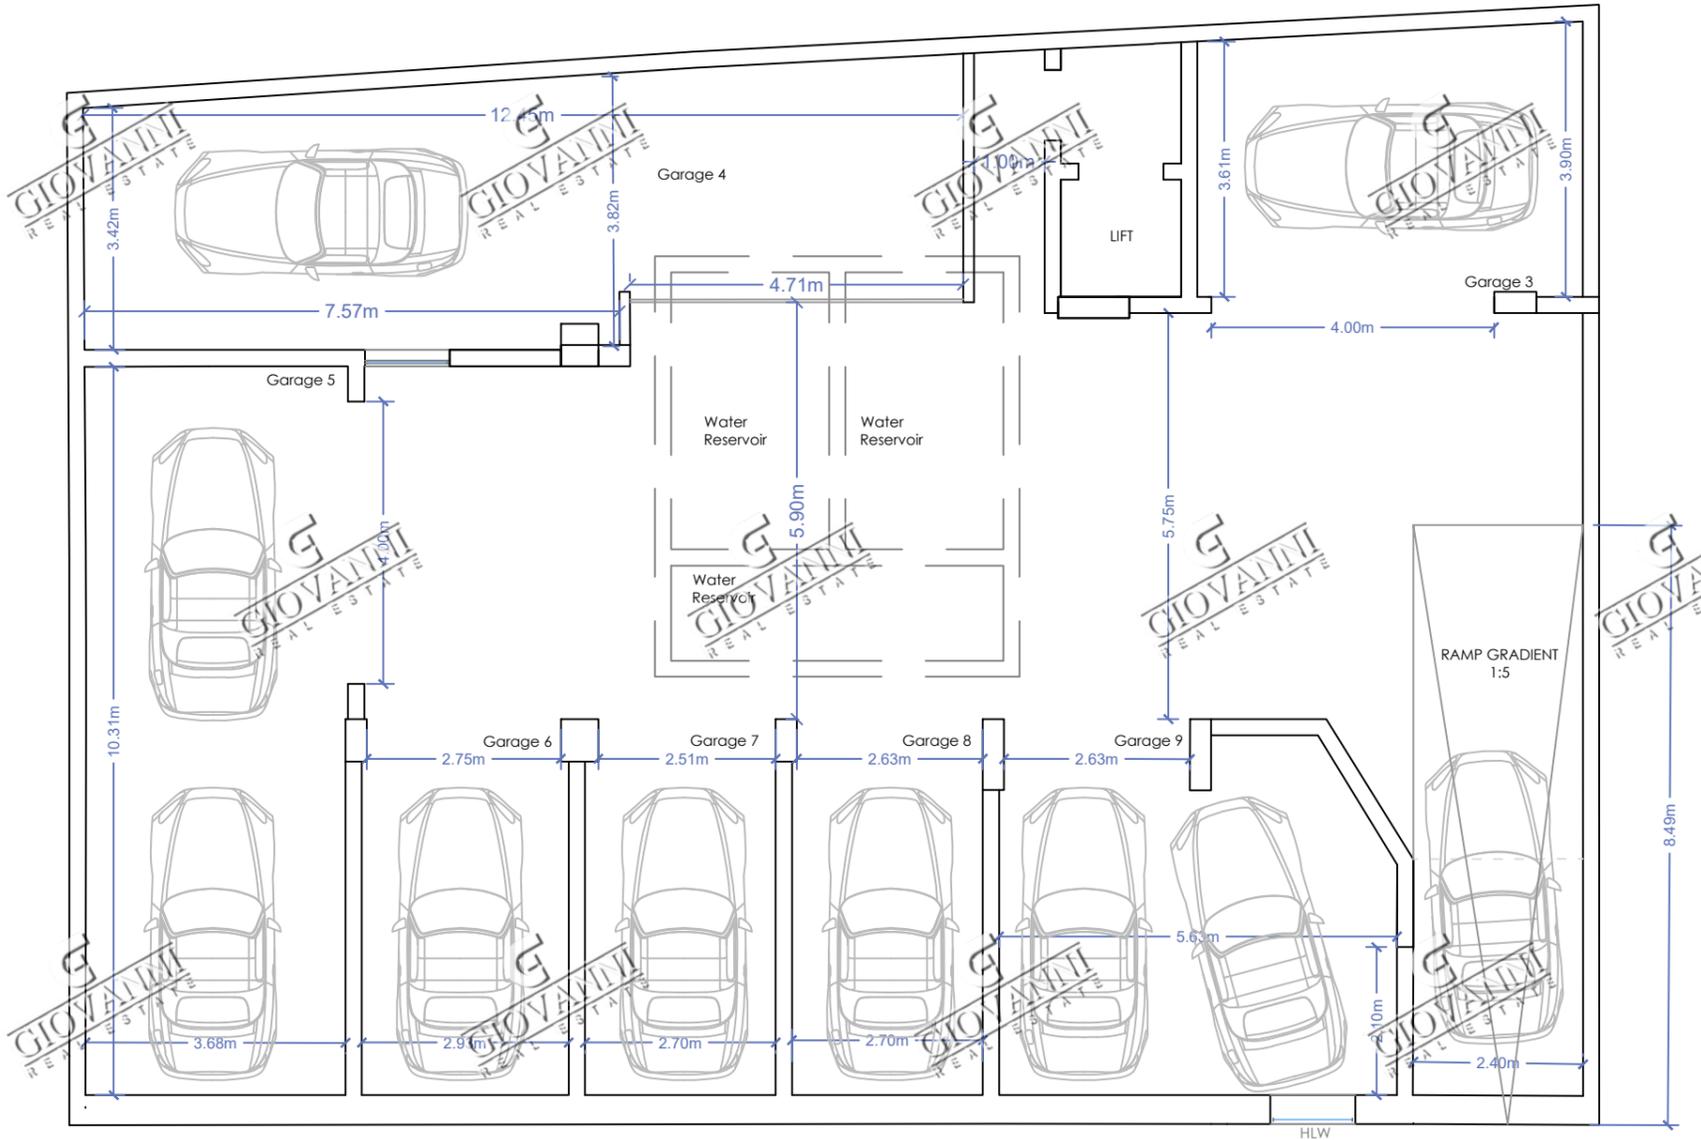

Basement Level

scale 1 : 100

GIOVANNI
REAL ESTATE

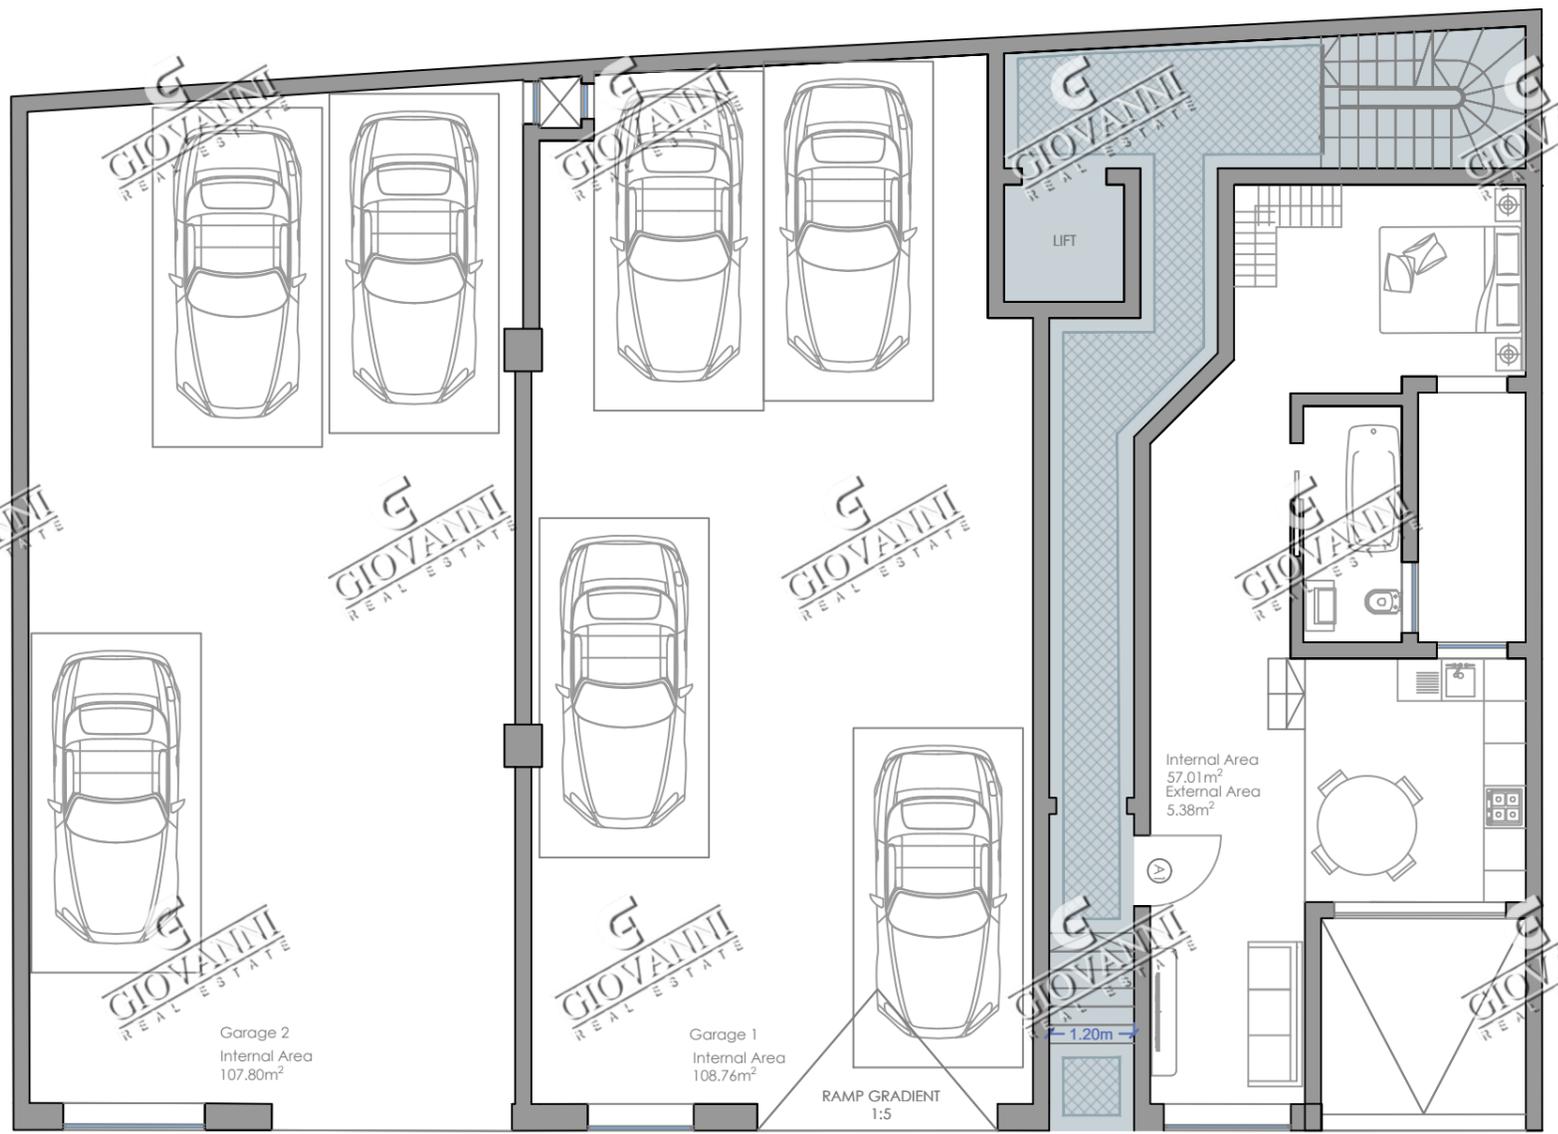

| | No of Beds | Internal Flr Area | External Area | Gross Flr Area |
|----------|------------|----------------------|--------------------|----------------------|
| A1 | 1 Bed | 57.01 m ² | 5.38m ² | 62.39m ² |
| Garage 1 | | 108.76m ² | | 108.76m ² |
| Garage 2 | | 107.80m ² | | 107.80m ² |

Proposed Ground Floor

Garage 2
Internal Area
107.80m²


Garage 1
Internal Area
108.76m²

RAMP GRADIENT
1:5

Internal Area
57.01m²
External Area
5.38m²


1.20m

LIFT

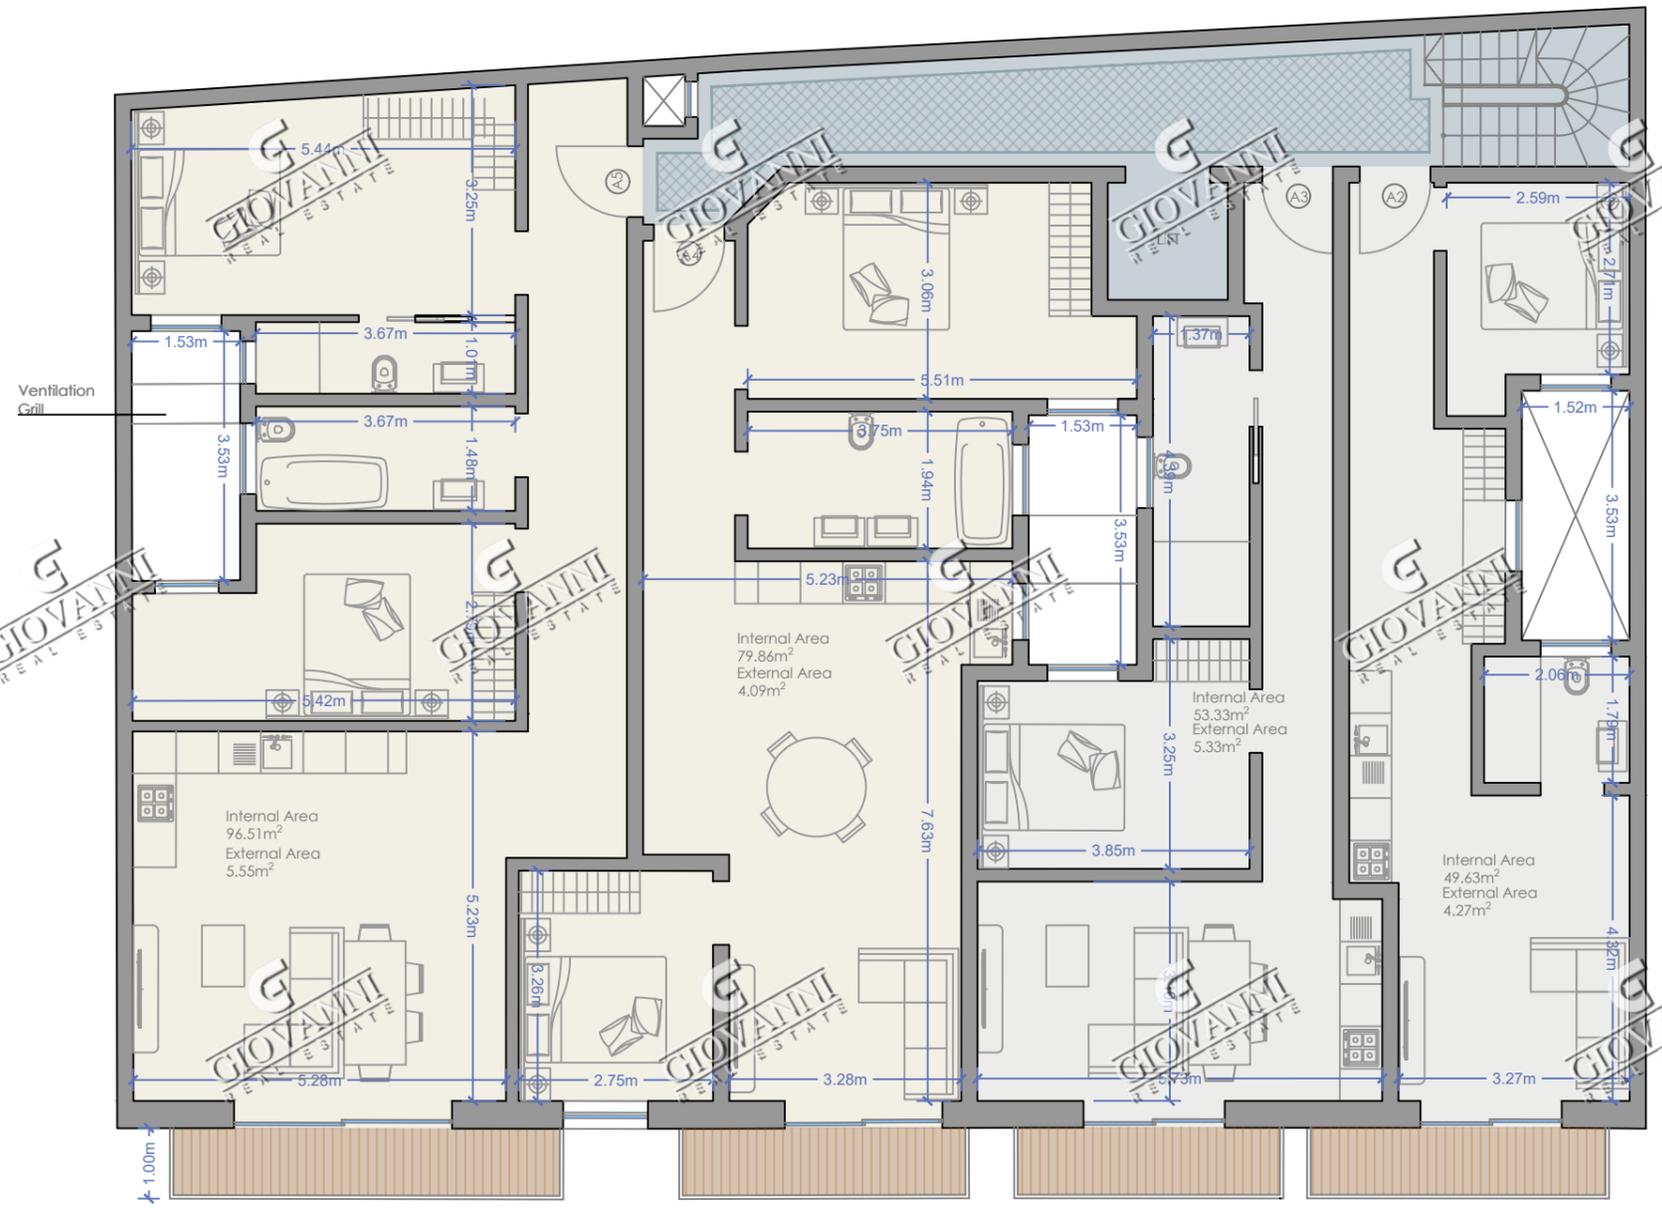

| Residence ID | No of Beds | Internal Flr Area | External Area | Gross Flr Area |
|--------------|---------------|---------------------|--------------------|----------------------|
| A2 | 1 Bed | 49.63m ² | 4.27m ² | 53.90m ² |
| A3 | 1 Bed | 53.33m ² | 5.33m ² | 58.66m ² |
| A4 | 1 Bed + Study | 79.86m ² | 4.09m ² | 83.95m ² |
| A5 | 2 Bed | 96.51m ² | 5.55m ² | 102.06m ² |

Proposed First Floor

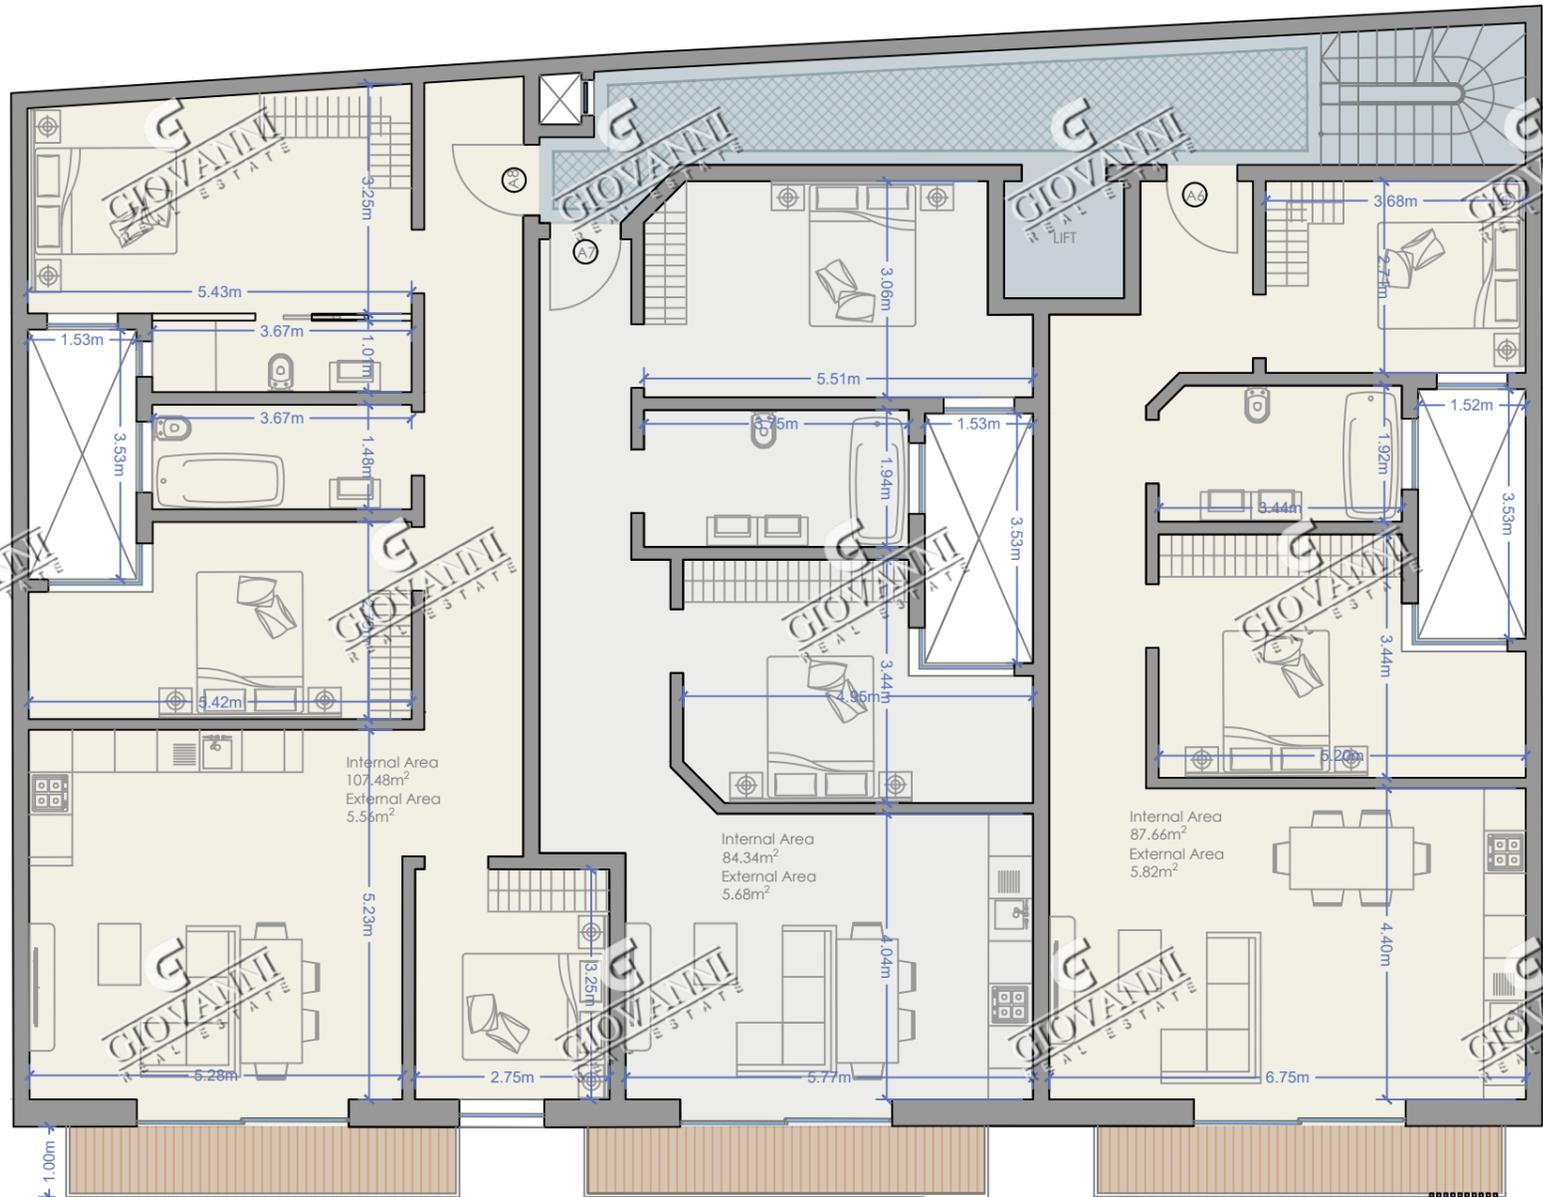


| Residence ID | No of Beds | Internal Flr Area | External Area | Gross Flr Area |
|--------------|------------|----------------------|--------------------|----------------------|
| A6 | 2 Bed | 87.66m ² | 5.82m ² | 93.48m ² |
| A7 | 2 Bed | 84.34m ² | 5.68m ² | 90.02m ² |
| A8 | 2 + study | 107.48m ² | 5.55m ² | 113.04m ² |

Proposed Second Floor

Internal Area
107.48m²
External Area
5.55m²

Internal Area
84.34m²
External Area
5.68m²


Internal Area
87.66m²
External Area
5.82m²

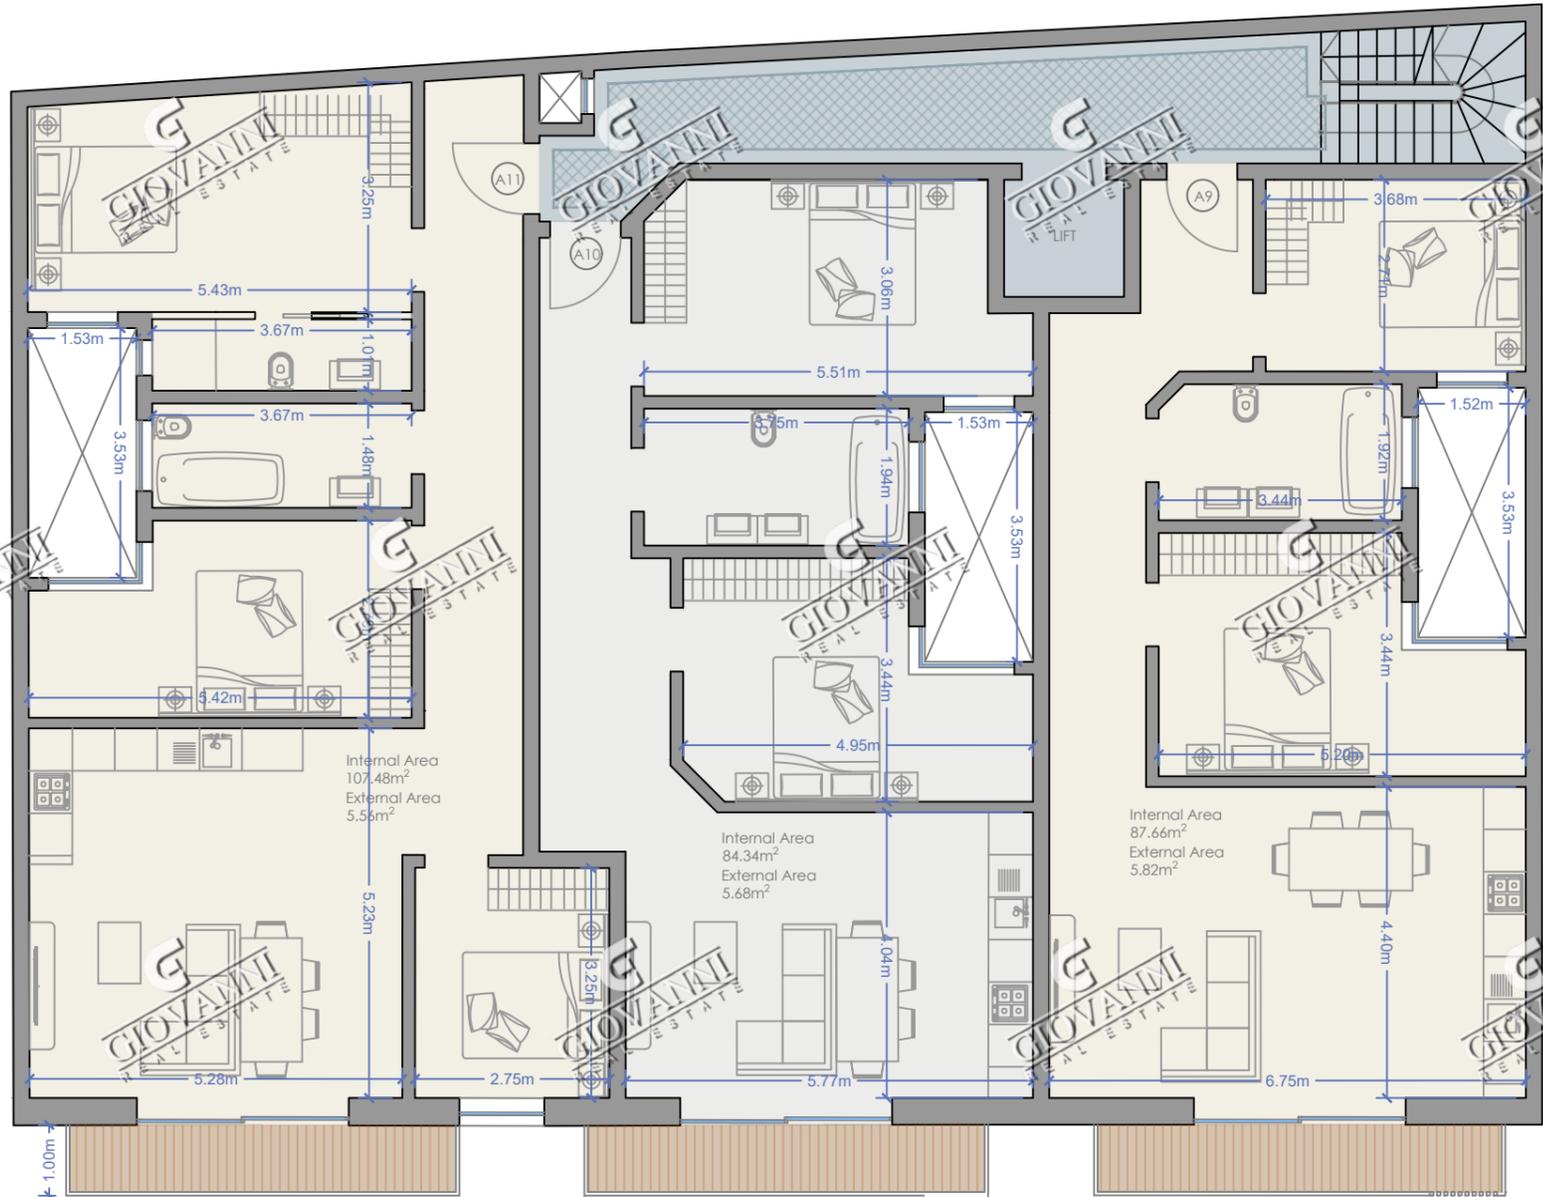

| Residence ID | No of Beds | Internal Flr Area | External Area | Gross Flr Area |
|--------------|------------|----------------------|--------------------|----------------------|
| A9 | 2 Bed | 87.66m ² | 5.82m ² | 93.48m ² |
| A10 | 2 Bed | 84.34m ² | 5.68m ² | 90.02m ² |
| A11 | 2 + study | 107.48m ² | 5.55m ² | 113.04m ² |

Proposed Third Floor

Third Floor

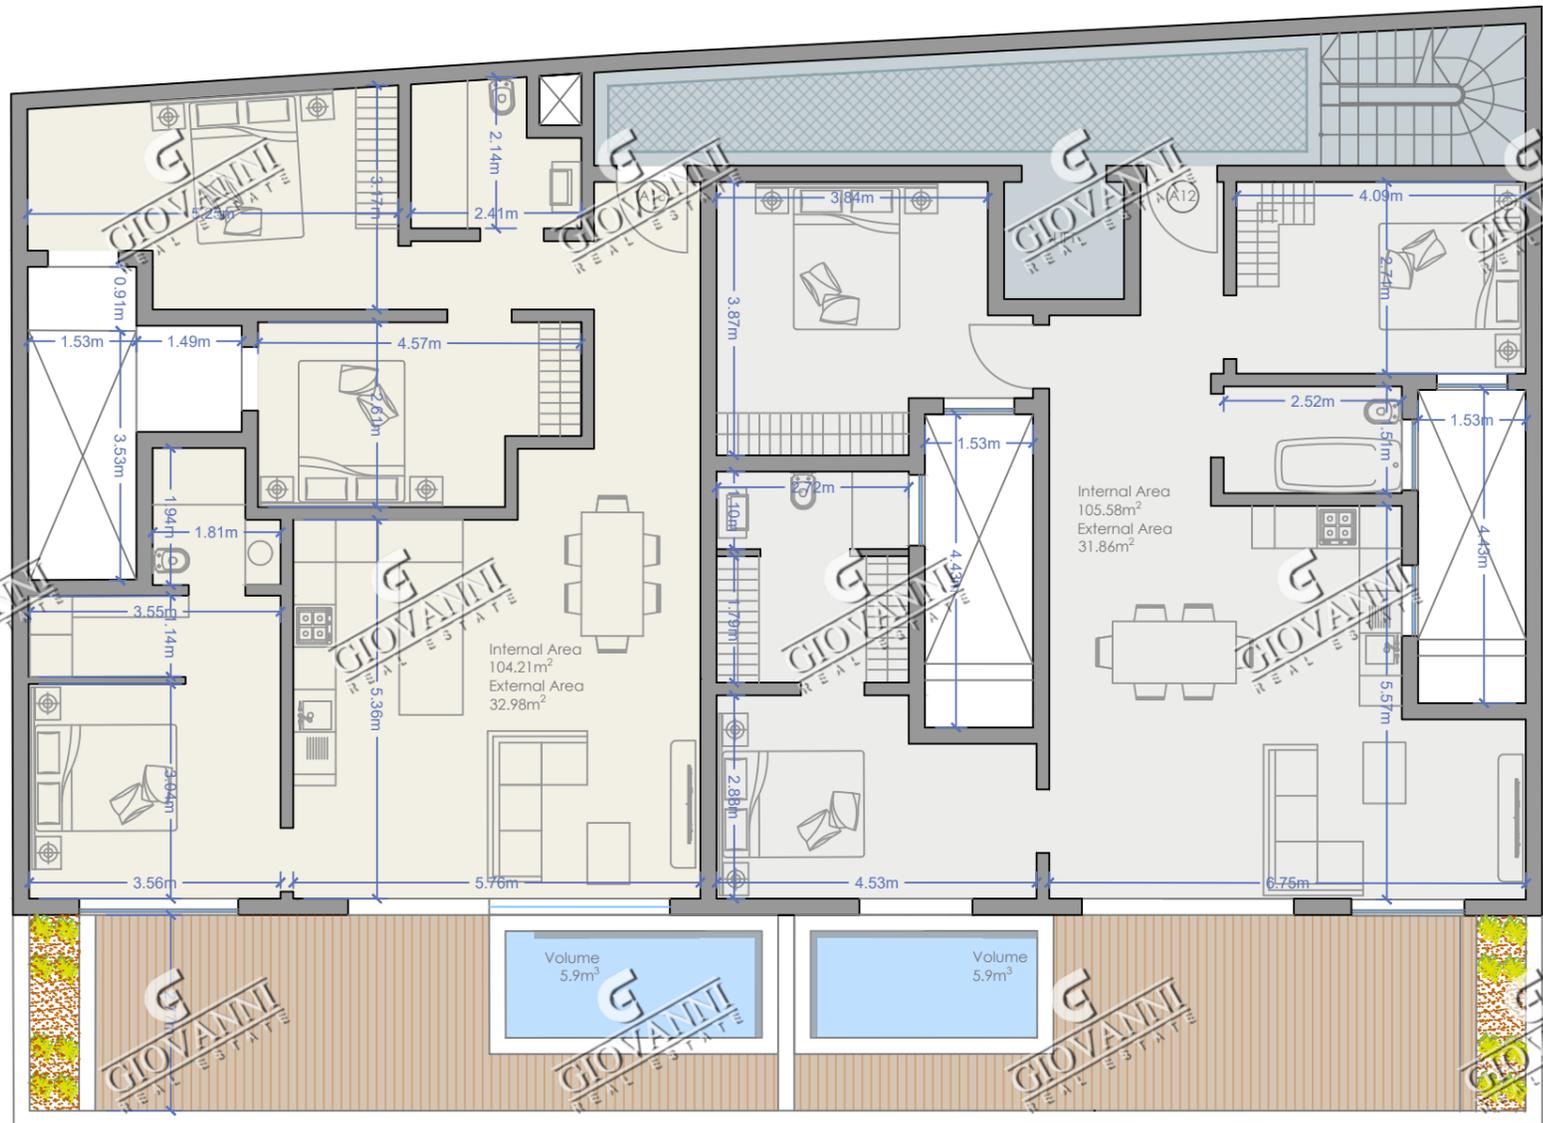

| Residence ID | No of Beds | Internal Flr Area | External Area | Gross Flr Area |
|--------------|------------|----------------------|---------------------|----------------------|
| A12 | 3 Bed | 105.58m ² | 31.86m ² | 137.44m ² |
| A13 | 3 Bed | 104.21m ² | 32.98m ² | 137.19m ² |

Proposed Receded Floor

Receded Level