

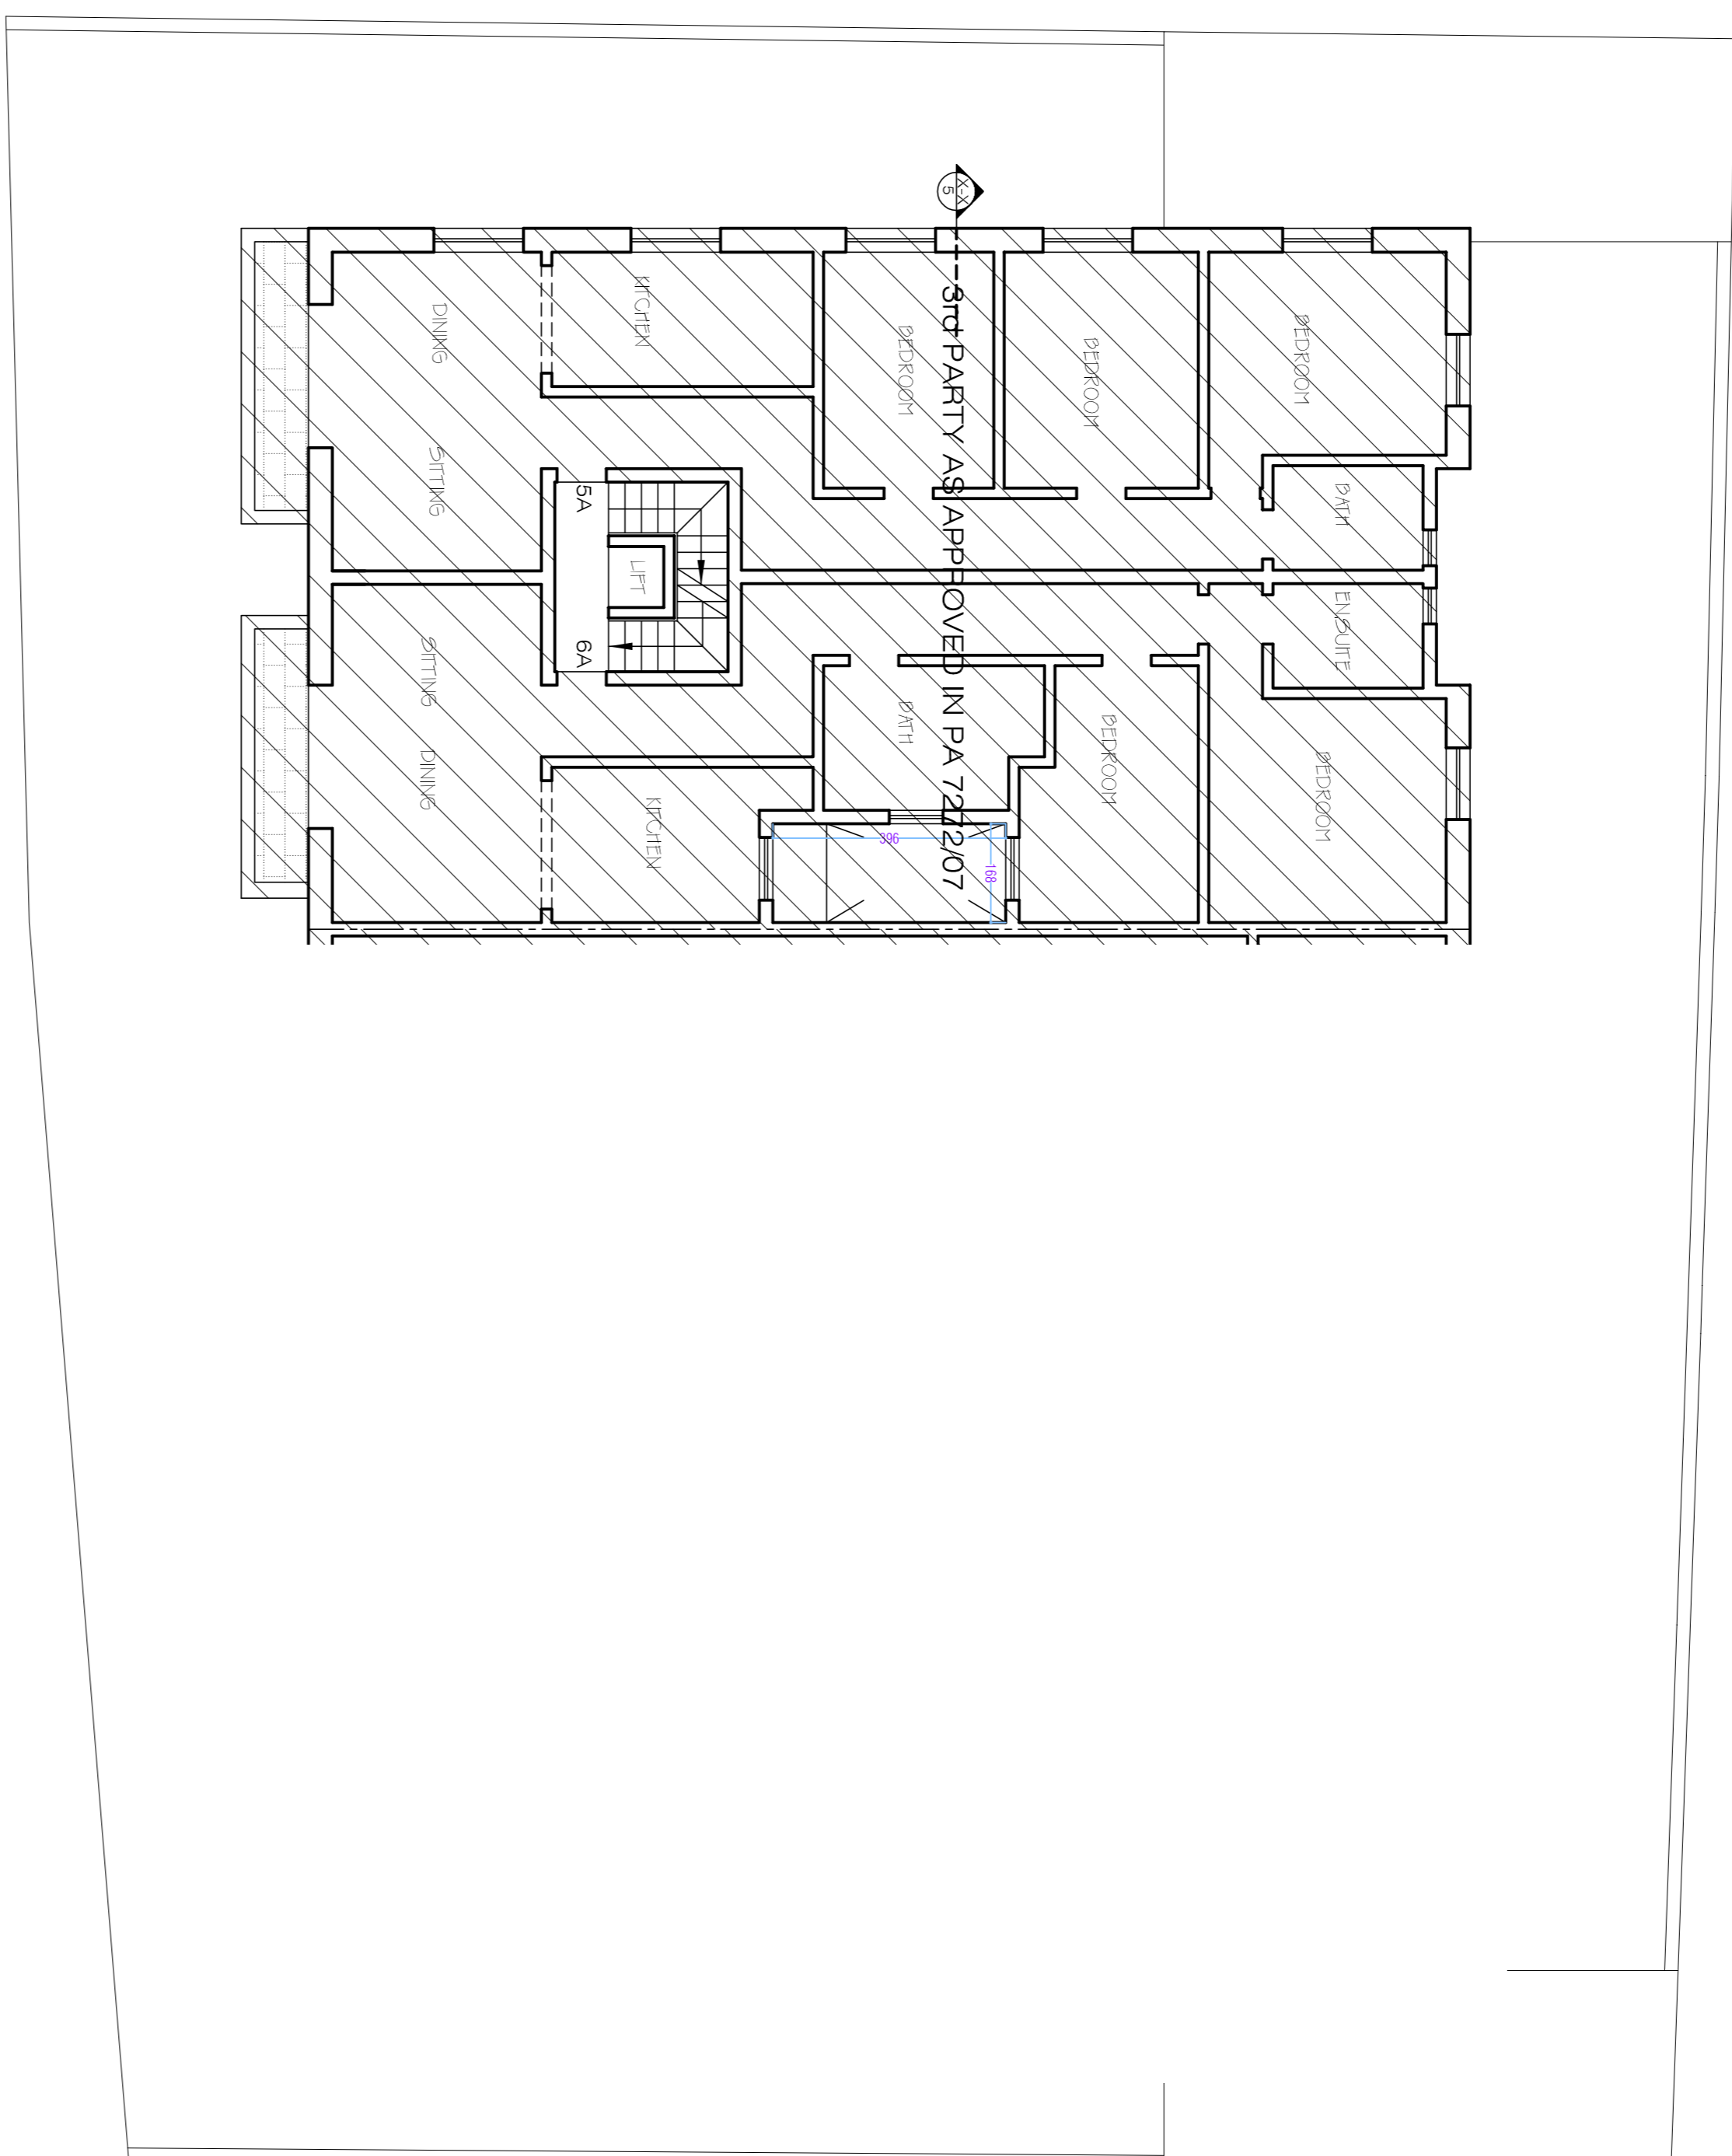
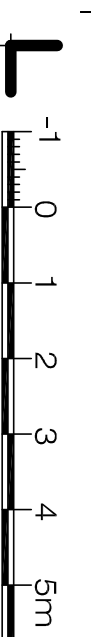


APPROVED / PROPOSED SECOND FLOOR PLAN 1:100

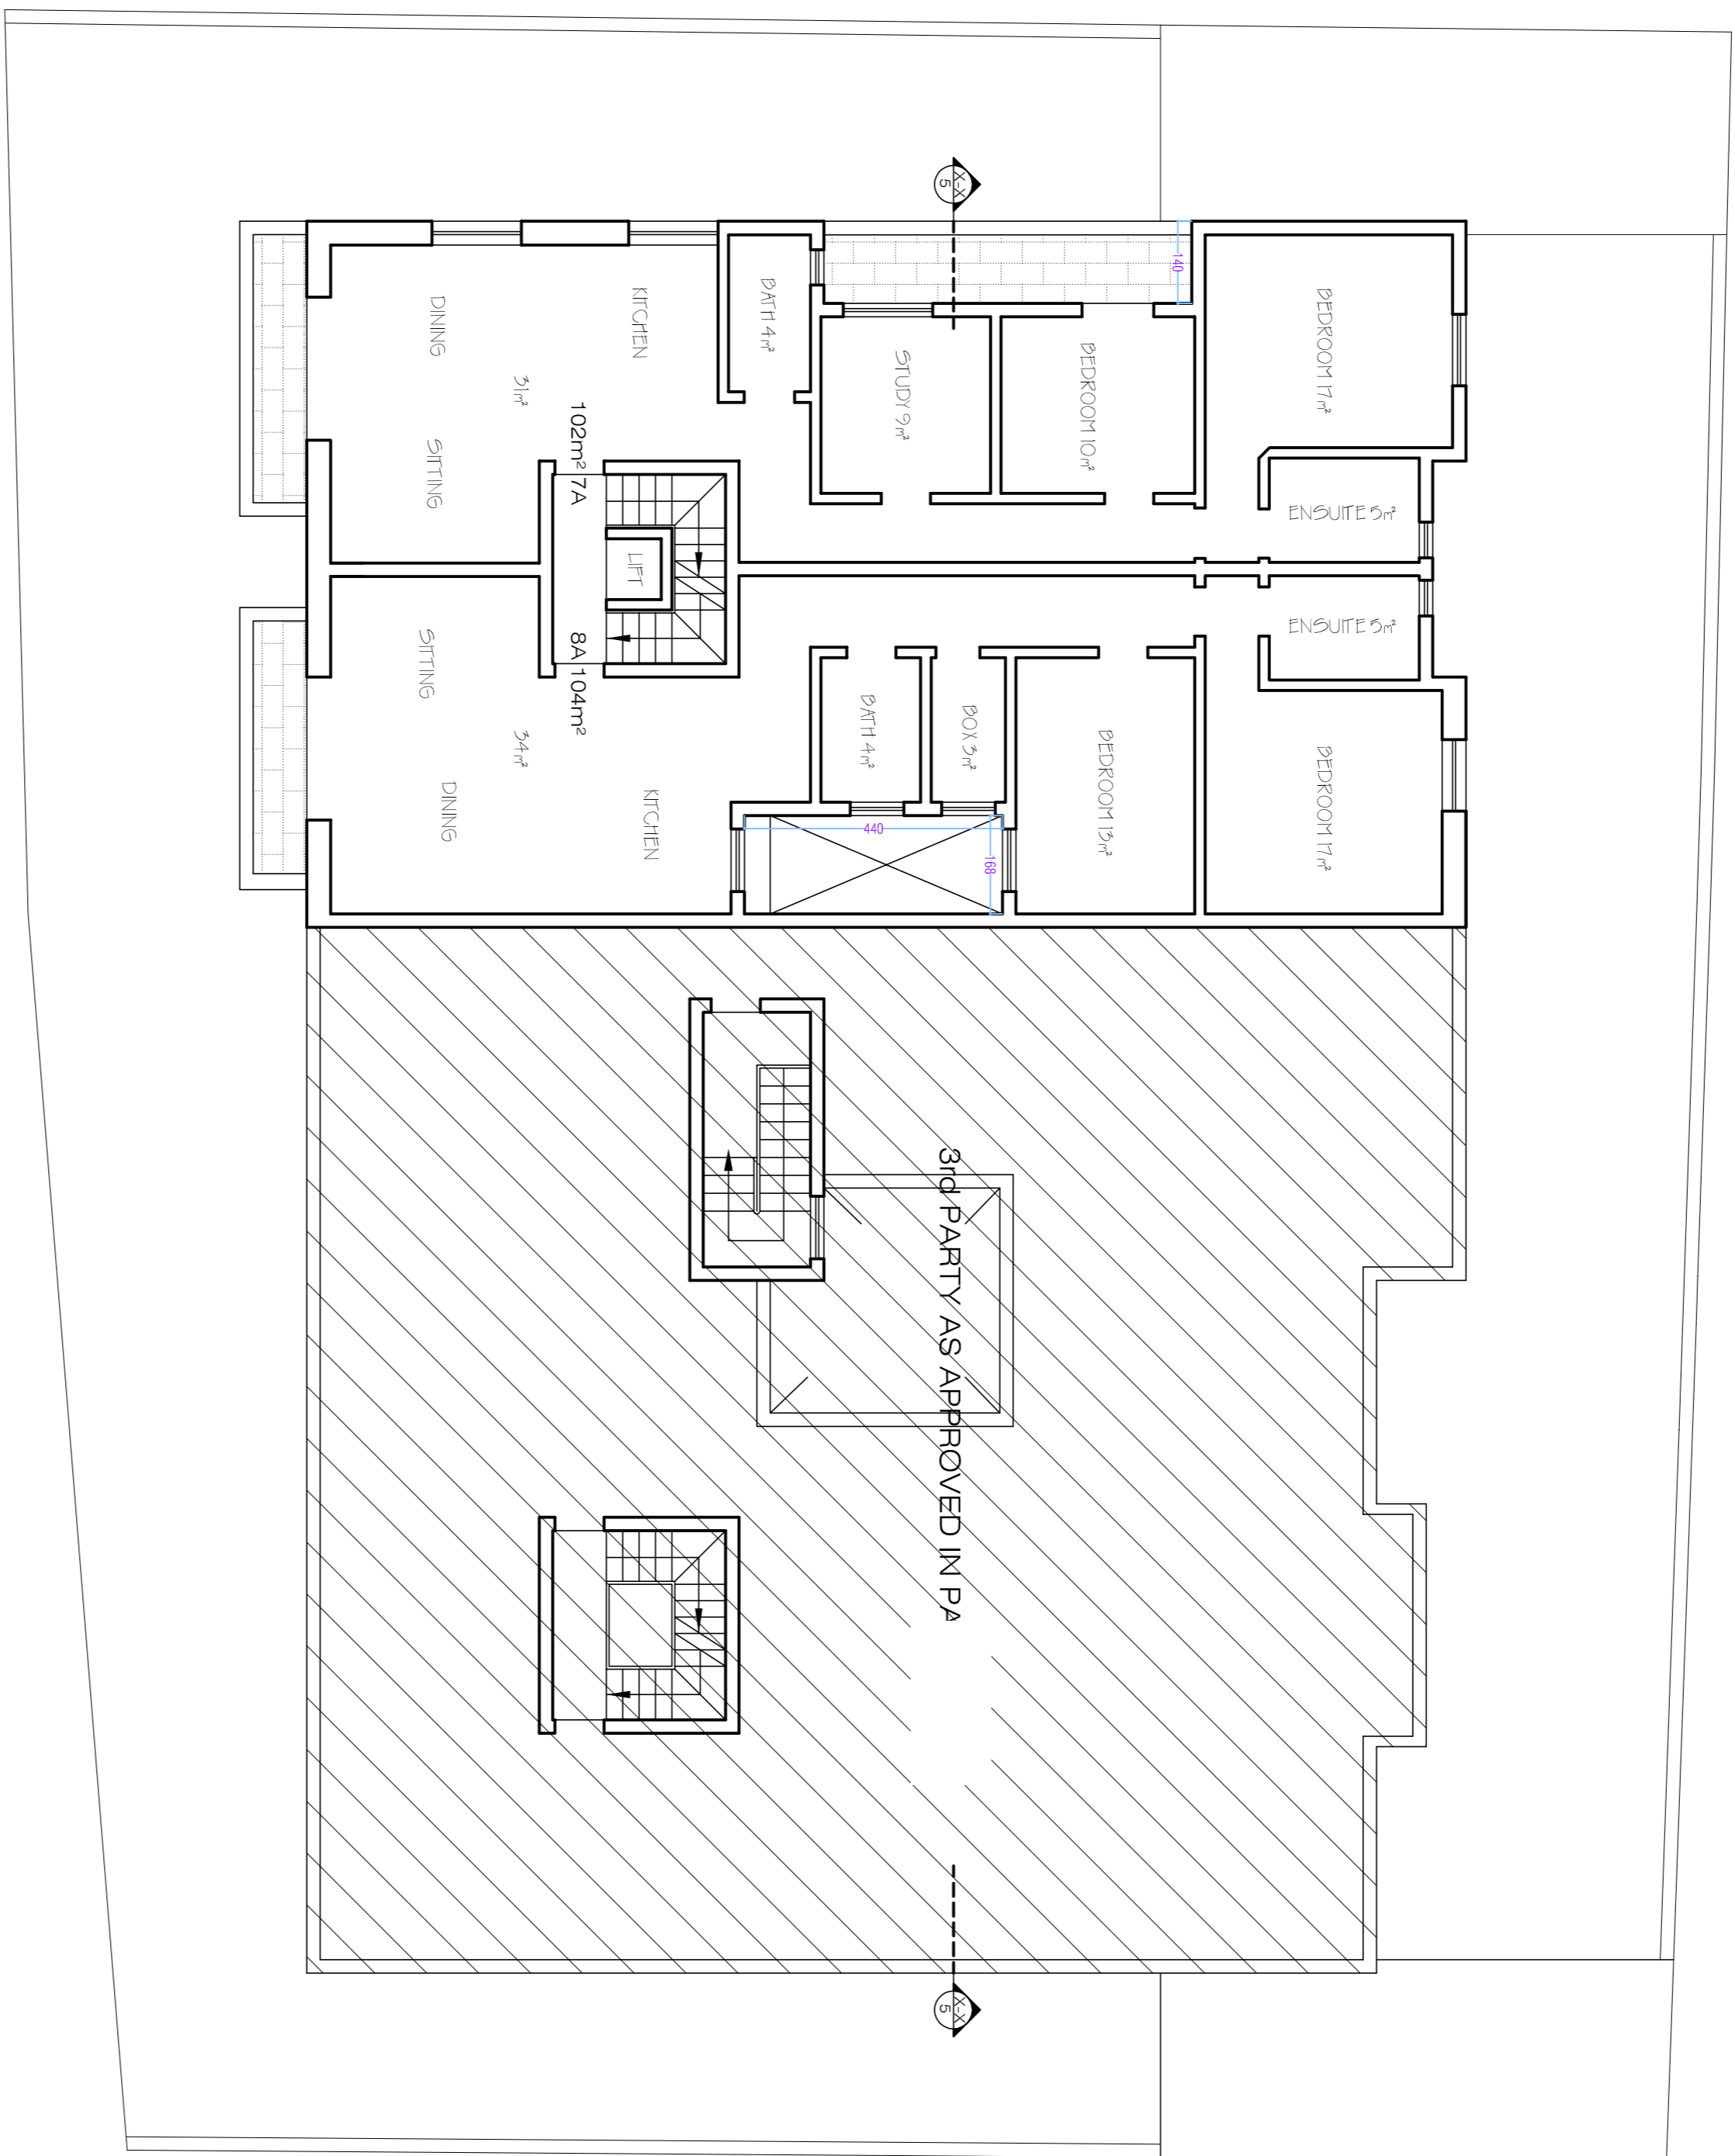


PROPOSED SECOND FLOOR PLAN 1:100

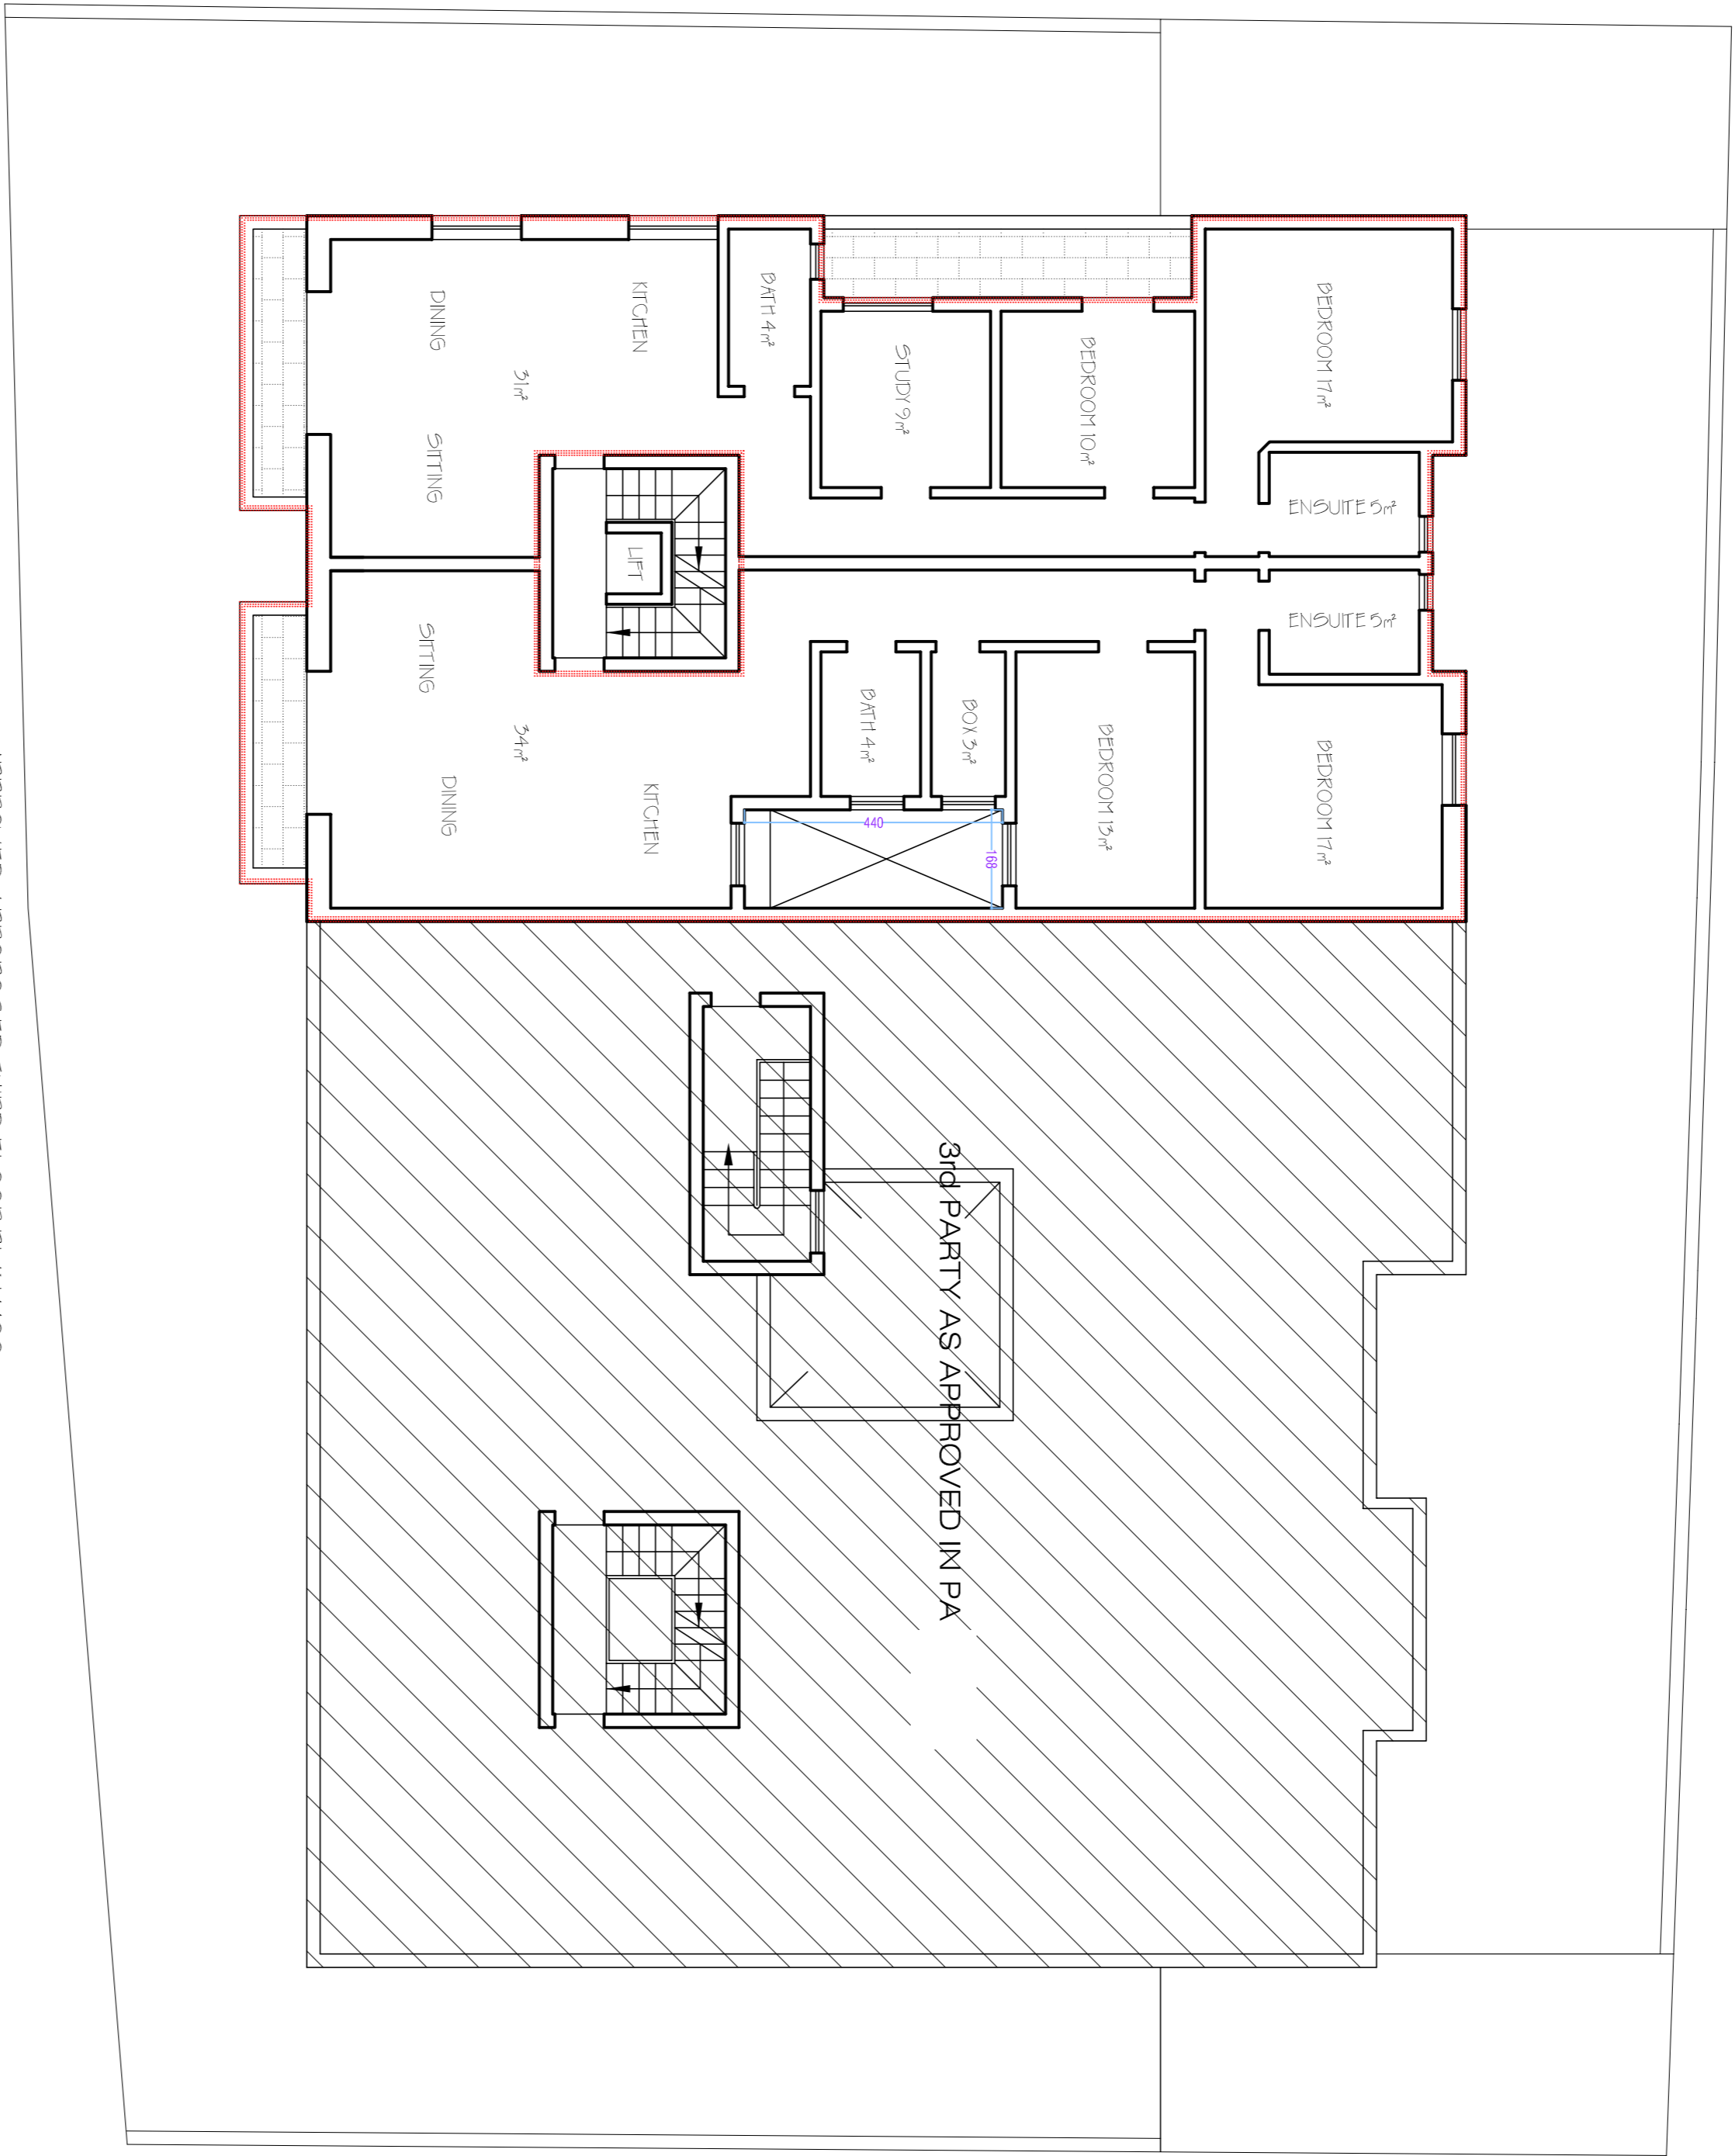


- Within Development Scheme - Approved -
Metric scale 1:50

1 0 1 2 3 4 5m


10m
Metric scale 1:100

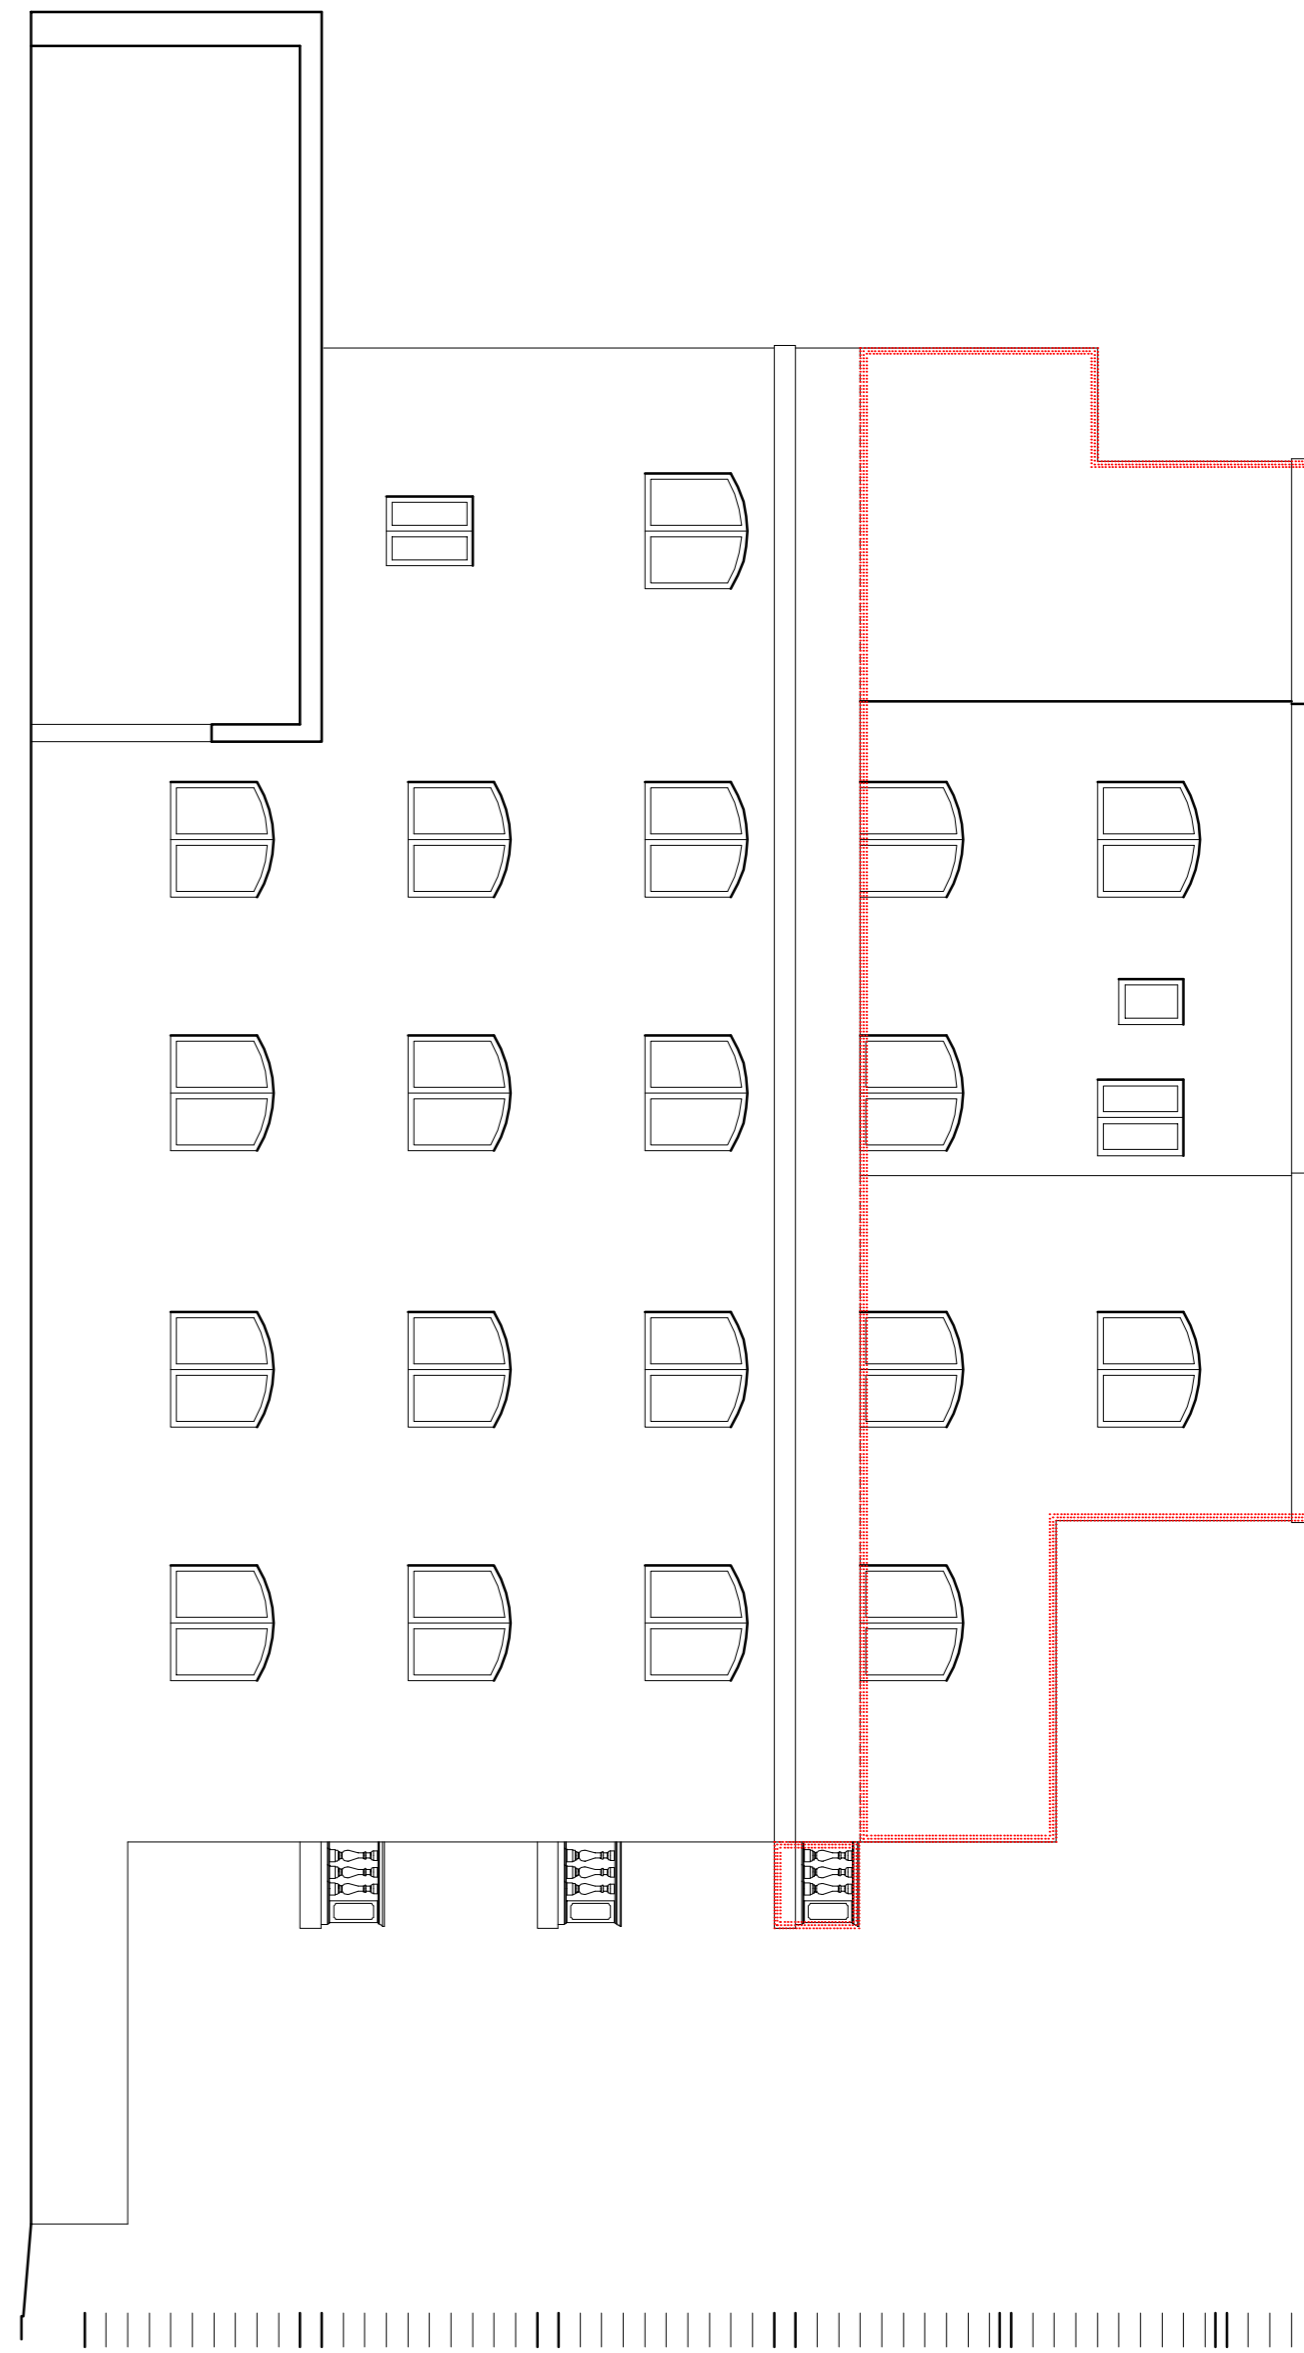


APPROVED / PROPOSED LEFT HAND SIDE ELEVATION 1:100
UNRENDERED FRANKSTONE FACADE
WHITE ALUM. APERTURES

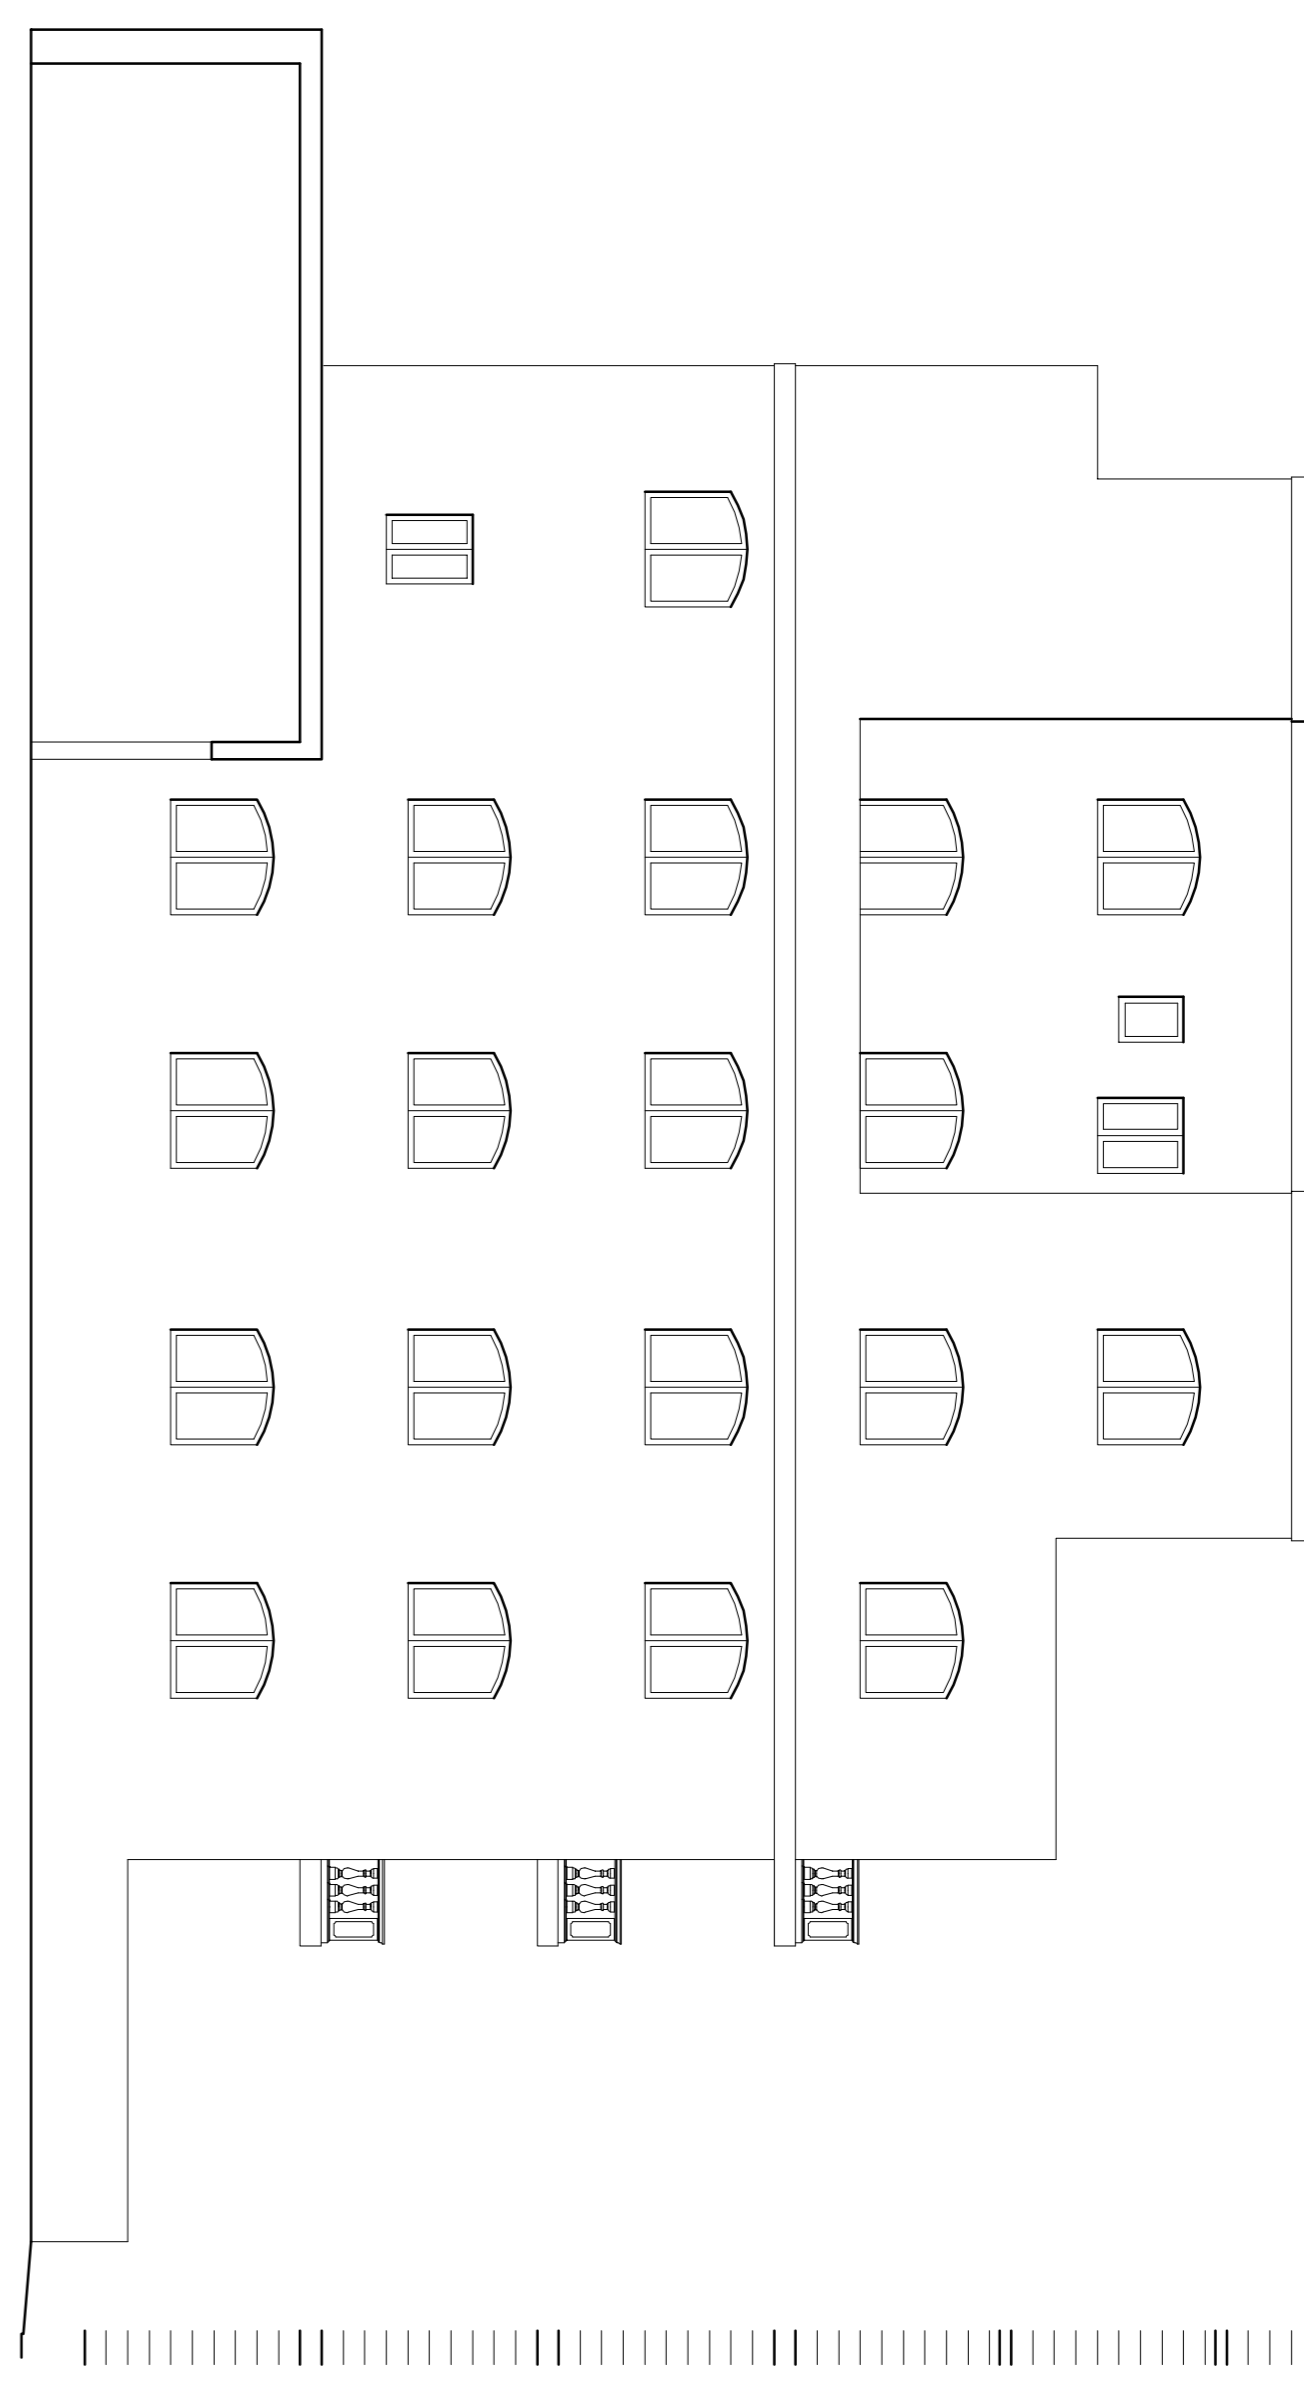

PROPOSED LEFT HAND SIDE ELEVATION 1:100
UNRENDERED FRANKSTONE FACADE
WHITE ALUM. APERTURES

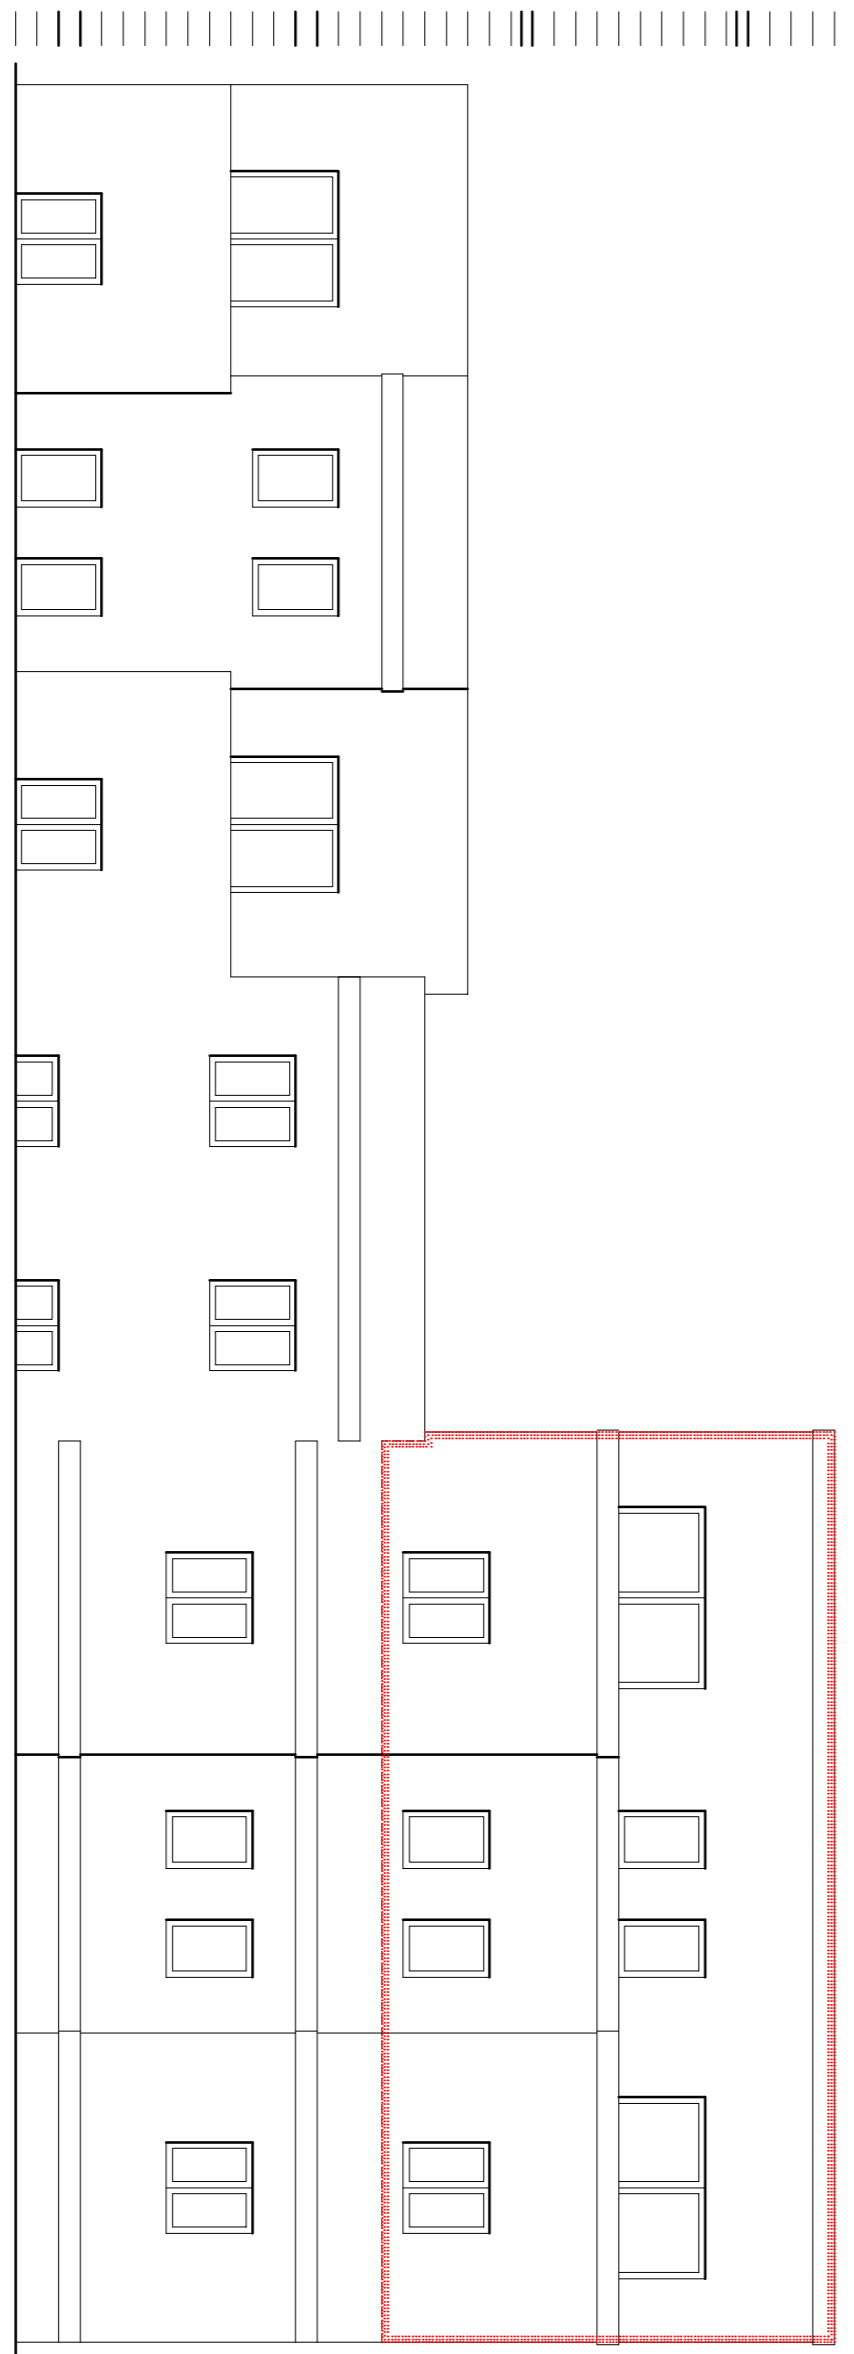

APPROVED / PROPOSED BACK ELEVATION 1:100
UNRENDERED FRANKSTONE FACADE
WHITE ALUM. APERTURES

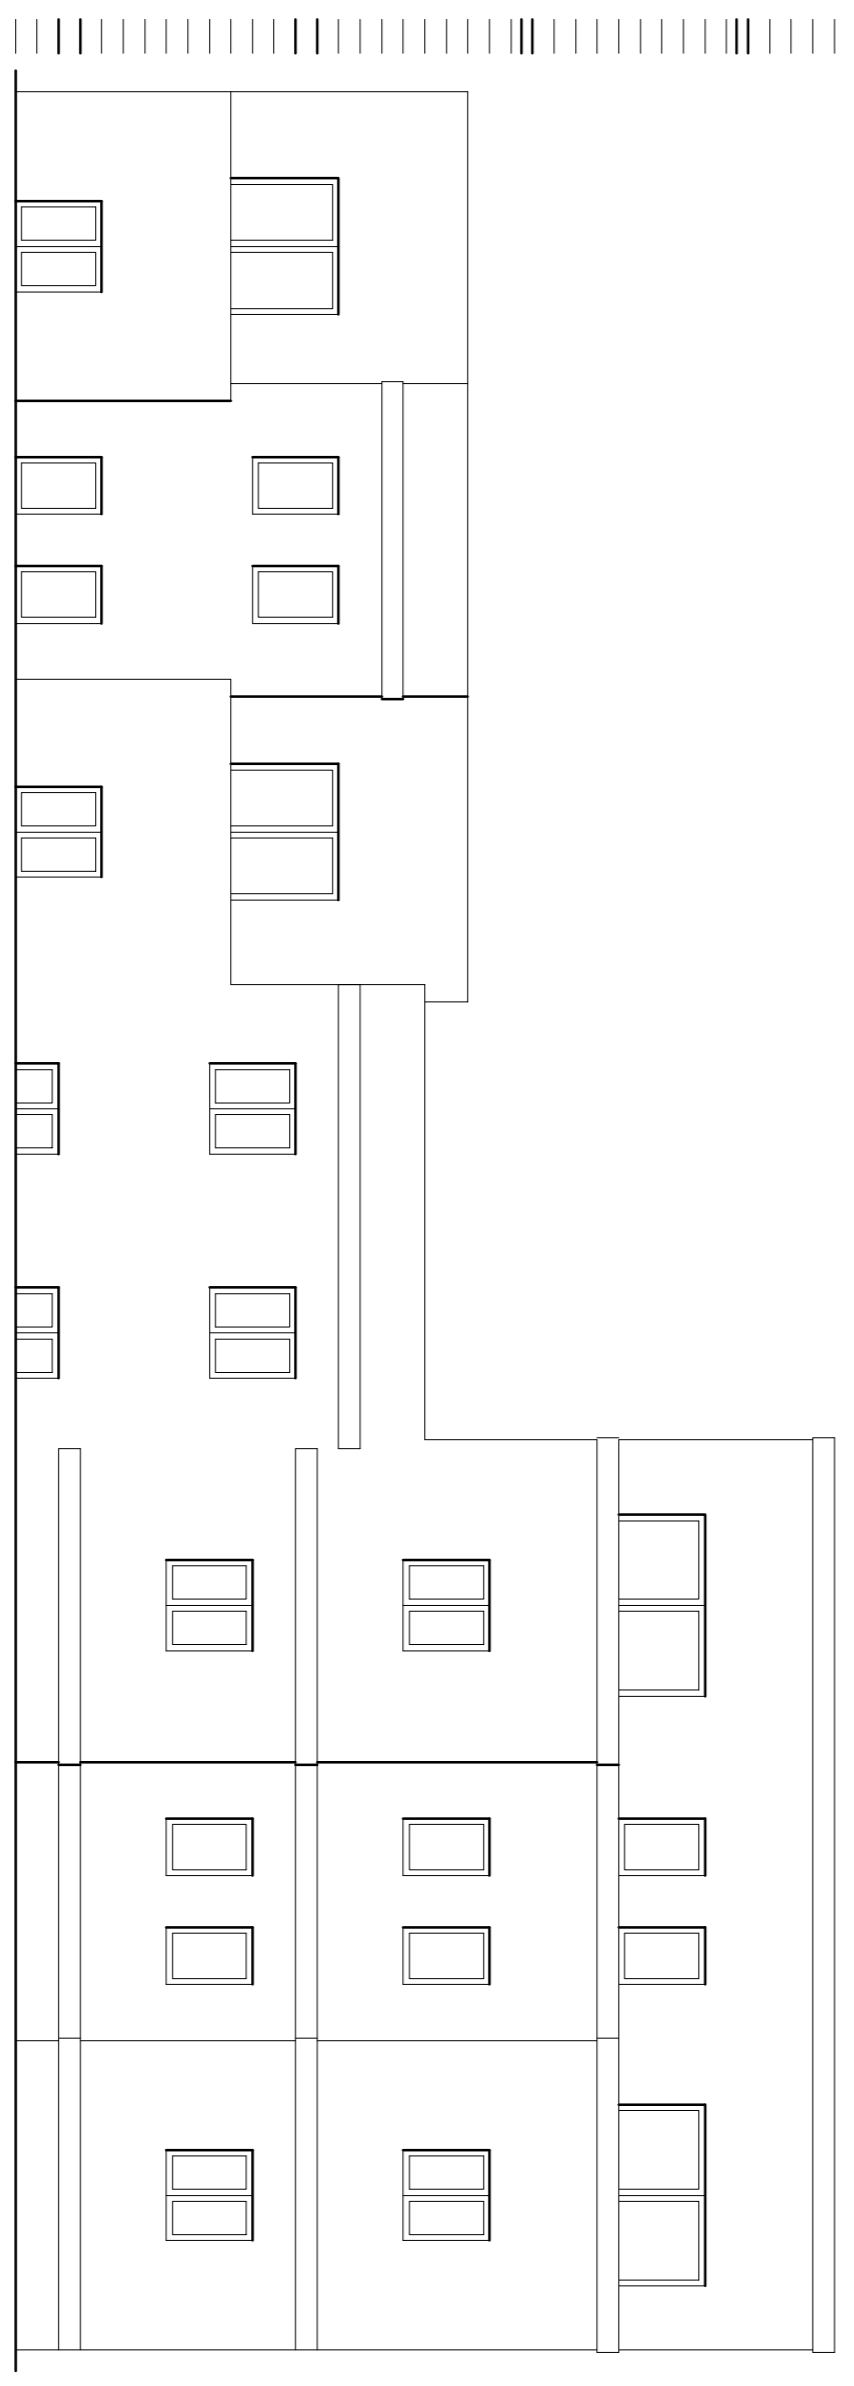

PROPOSED BACK ELEVATION 1:100
UNRENDERED FRANKSTONE FACADE
WHITE ALUM. APERTURES