


INTERNAL AREA	EXTERNAL AREA	GROSS FLOOR AREA
62.2m²	8.6m²	68m²
71m²	9.2m²	76.5m²

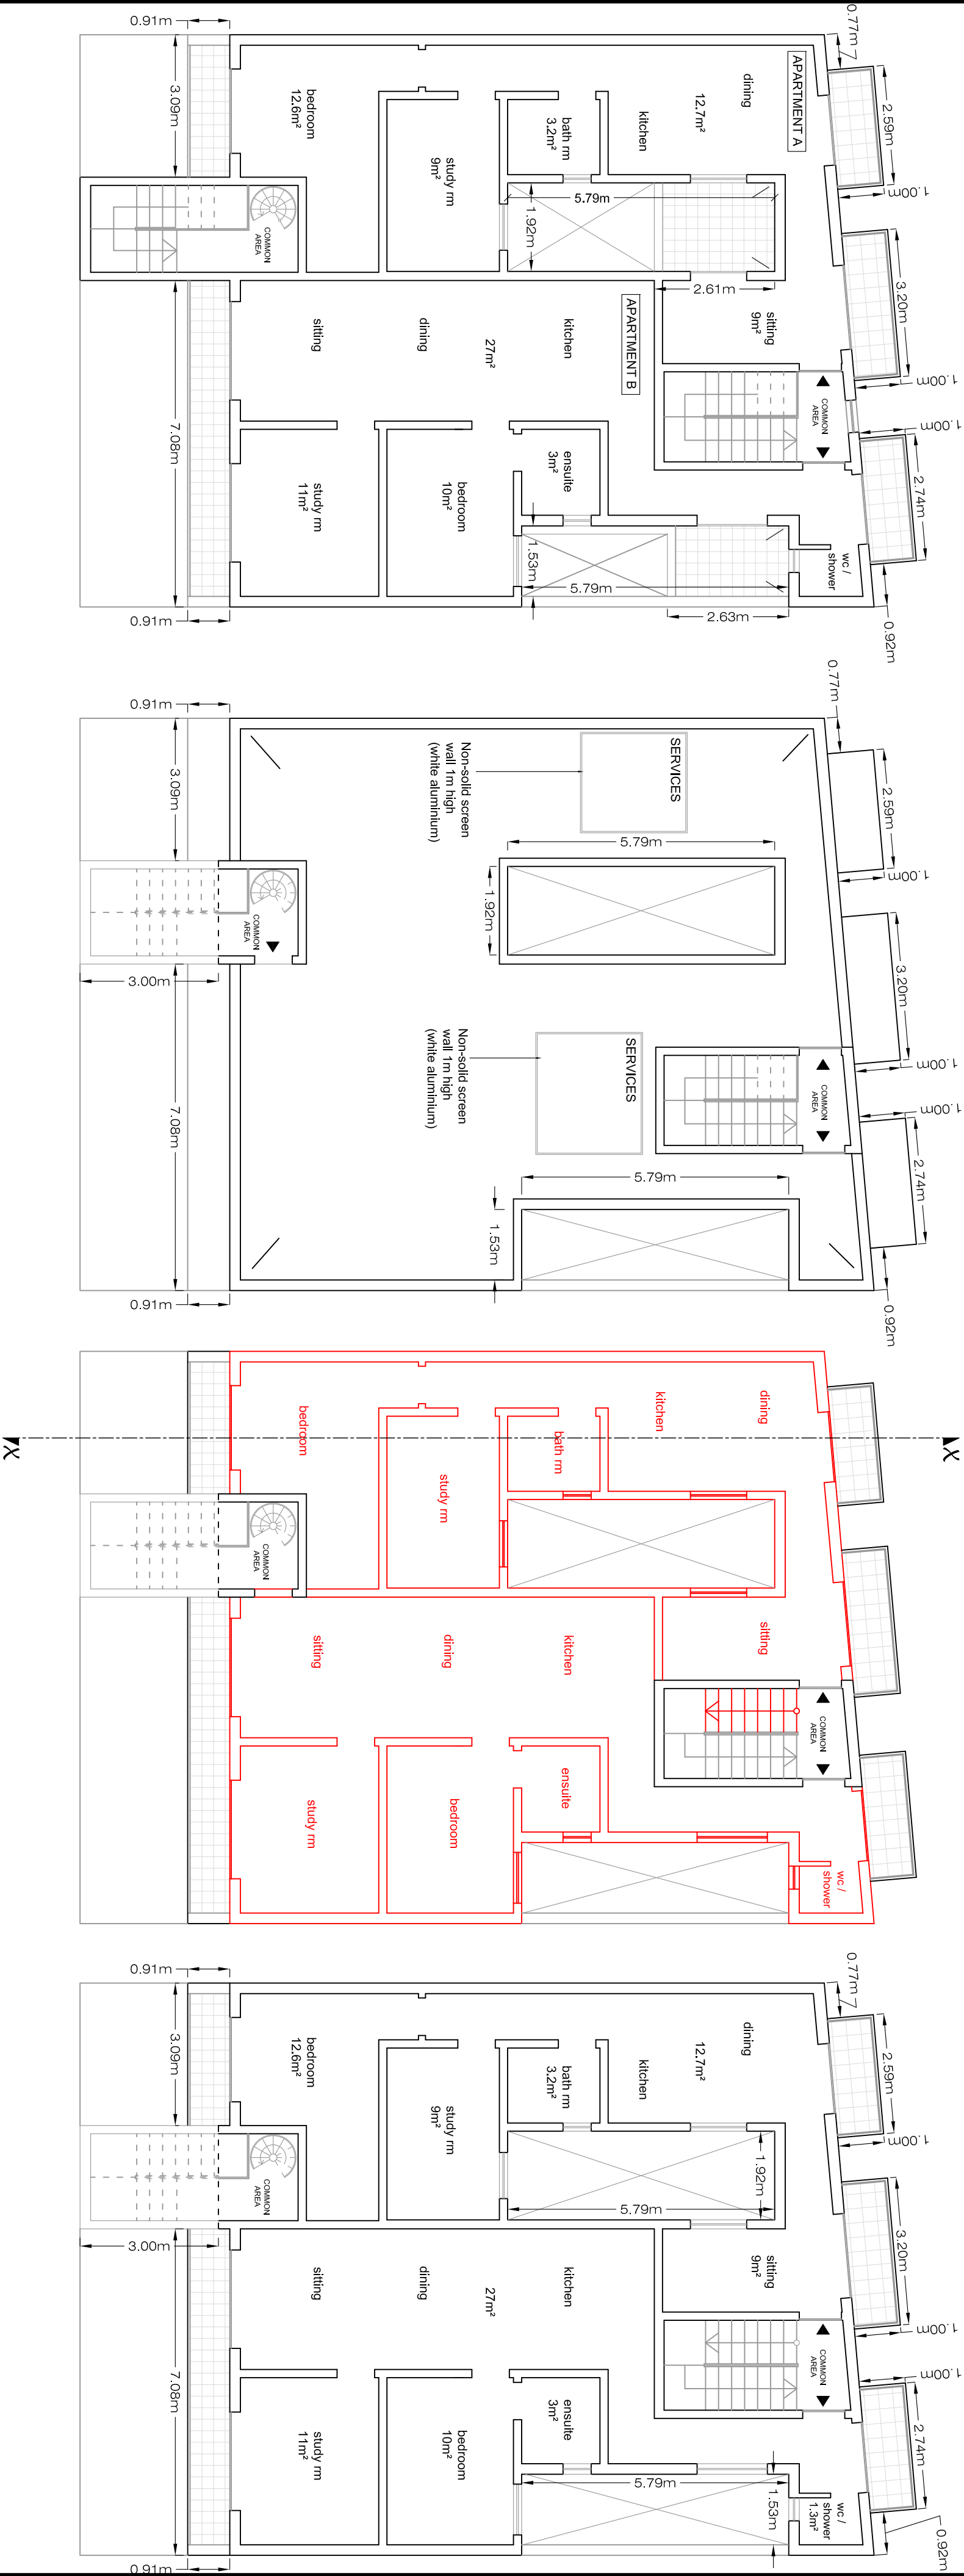

Approved -

LEVEL 6  
APPROVED  
scale 1 : 100

ROOF PLAN  
APPROVED I  
scale 1 : 100

LEVEL 7  
APPROVED  
scale 1 : 100


LEVEL 7  
CLEAN COPY  
scale 1 : 100

TOTAL SITE AREA 207m²




REVISIONS			
REF.	DATE	DESCRIPTION	INT.
1	18-04-2019	proposed drawings	N.P
2			
3			
4			
5			


Note : Facade in local ' Franka ' Stone unrendered & unpainted.  
: Balcony Railing In White Aluminium.  
: All Apertures are to be In White Aluminium

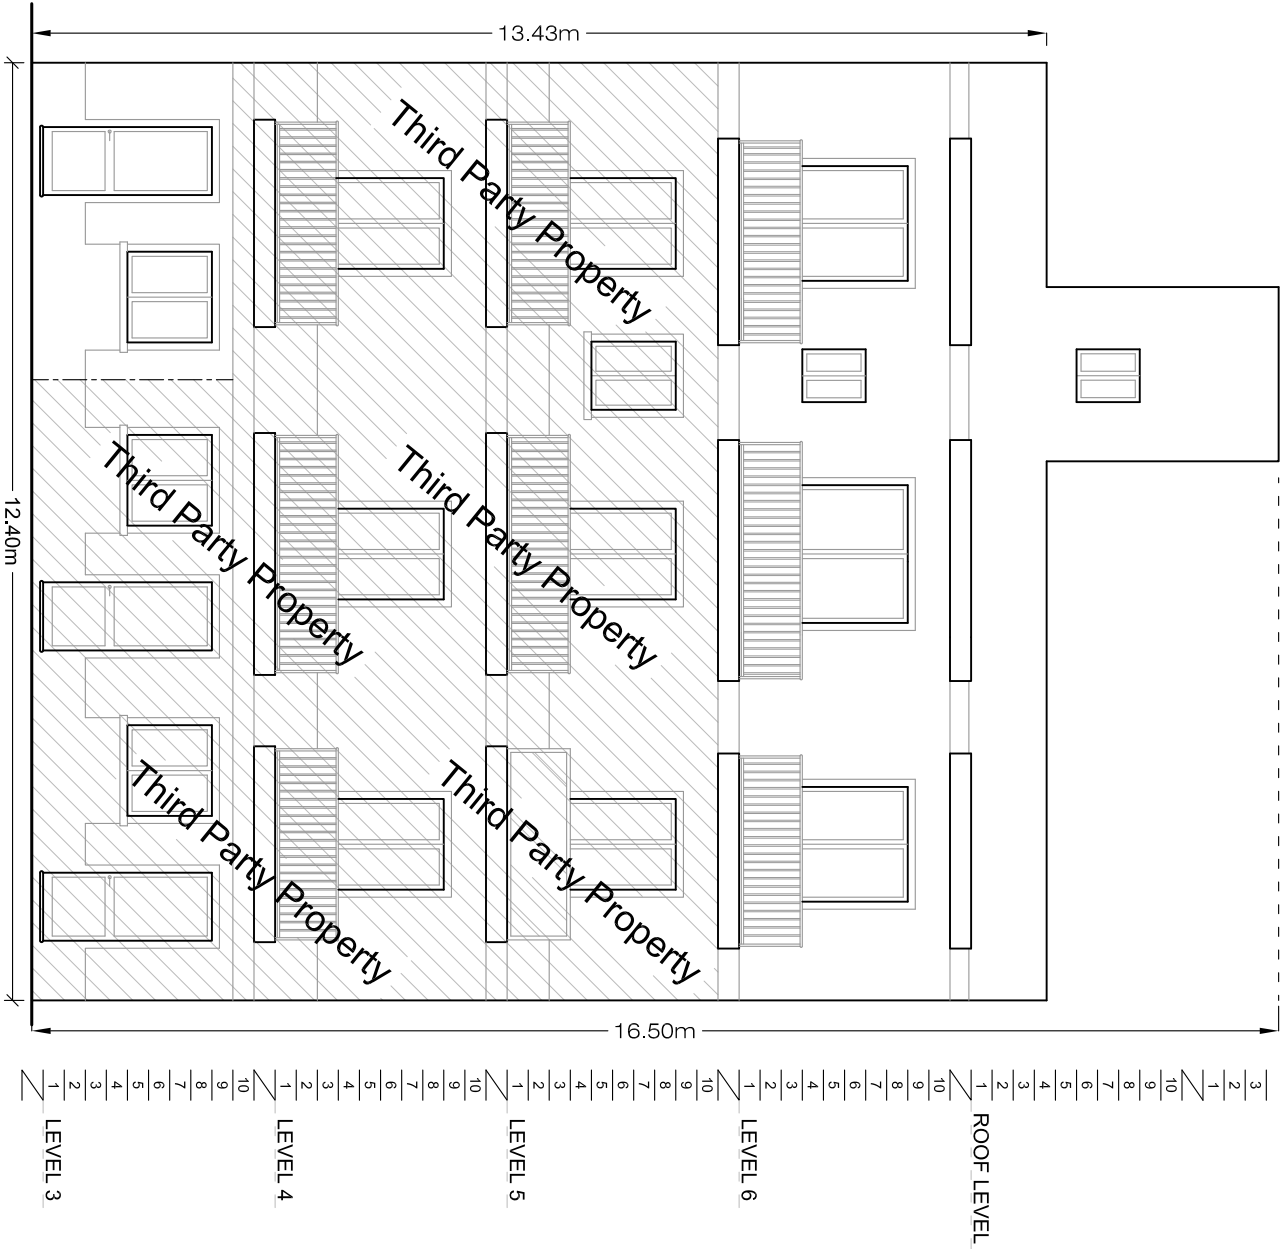

Front Elevation  
APPROVED  
scale 1 : 100

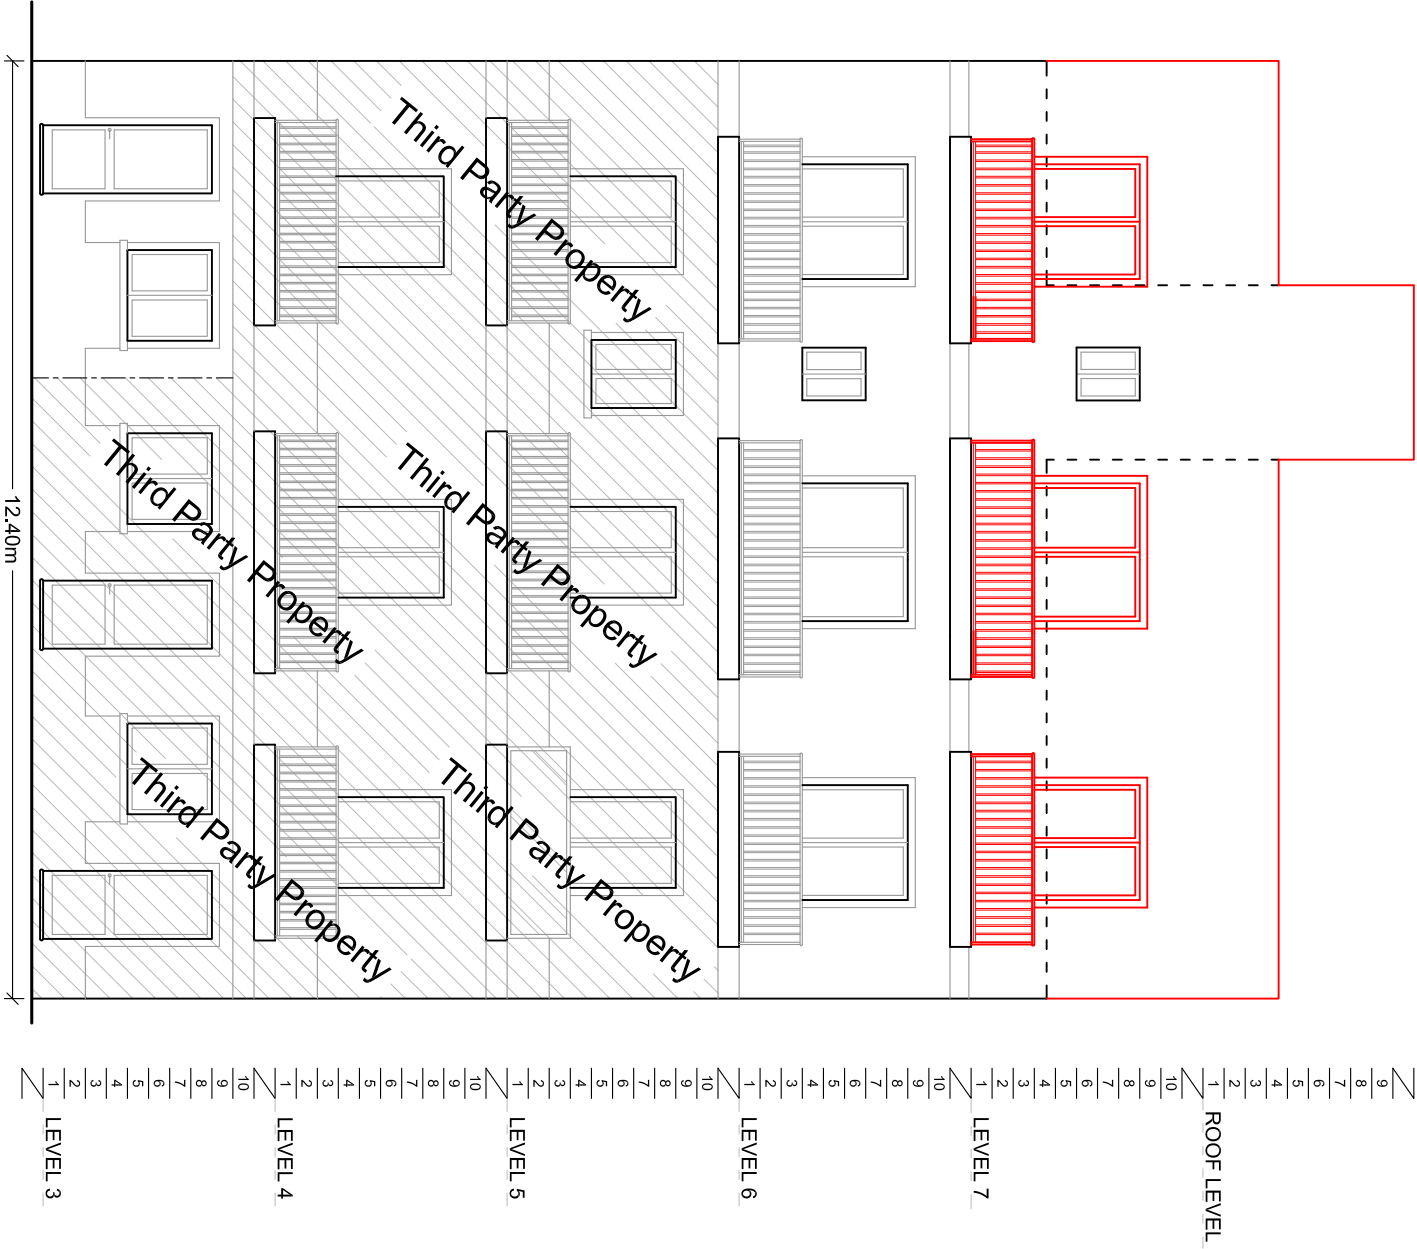


Front Elevation  
APPROVED,  
scale 1 : 100

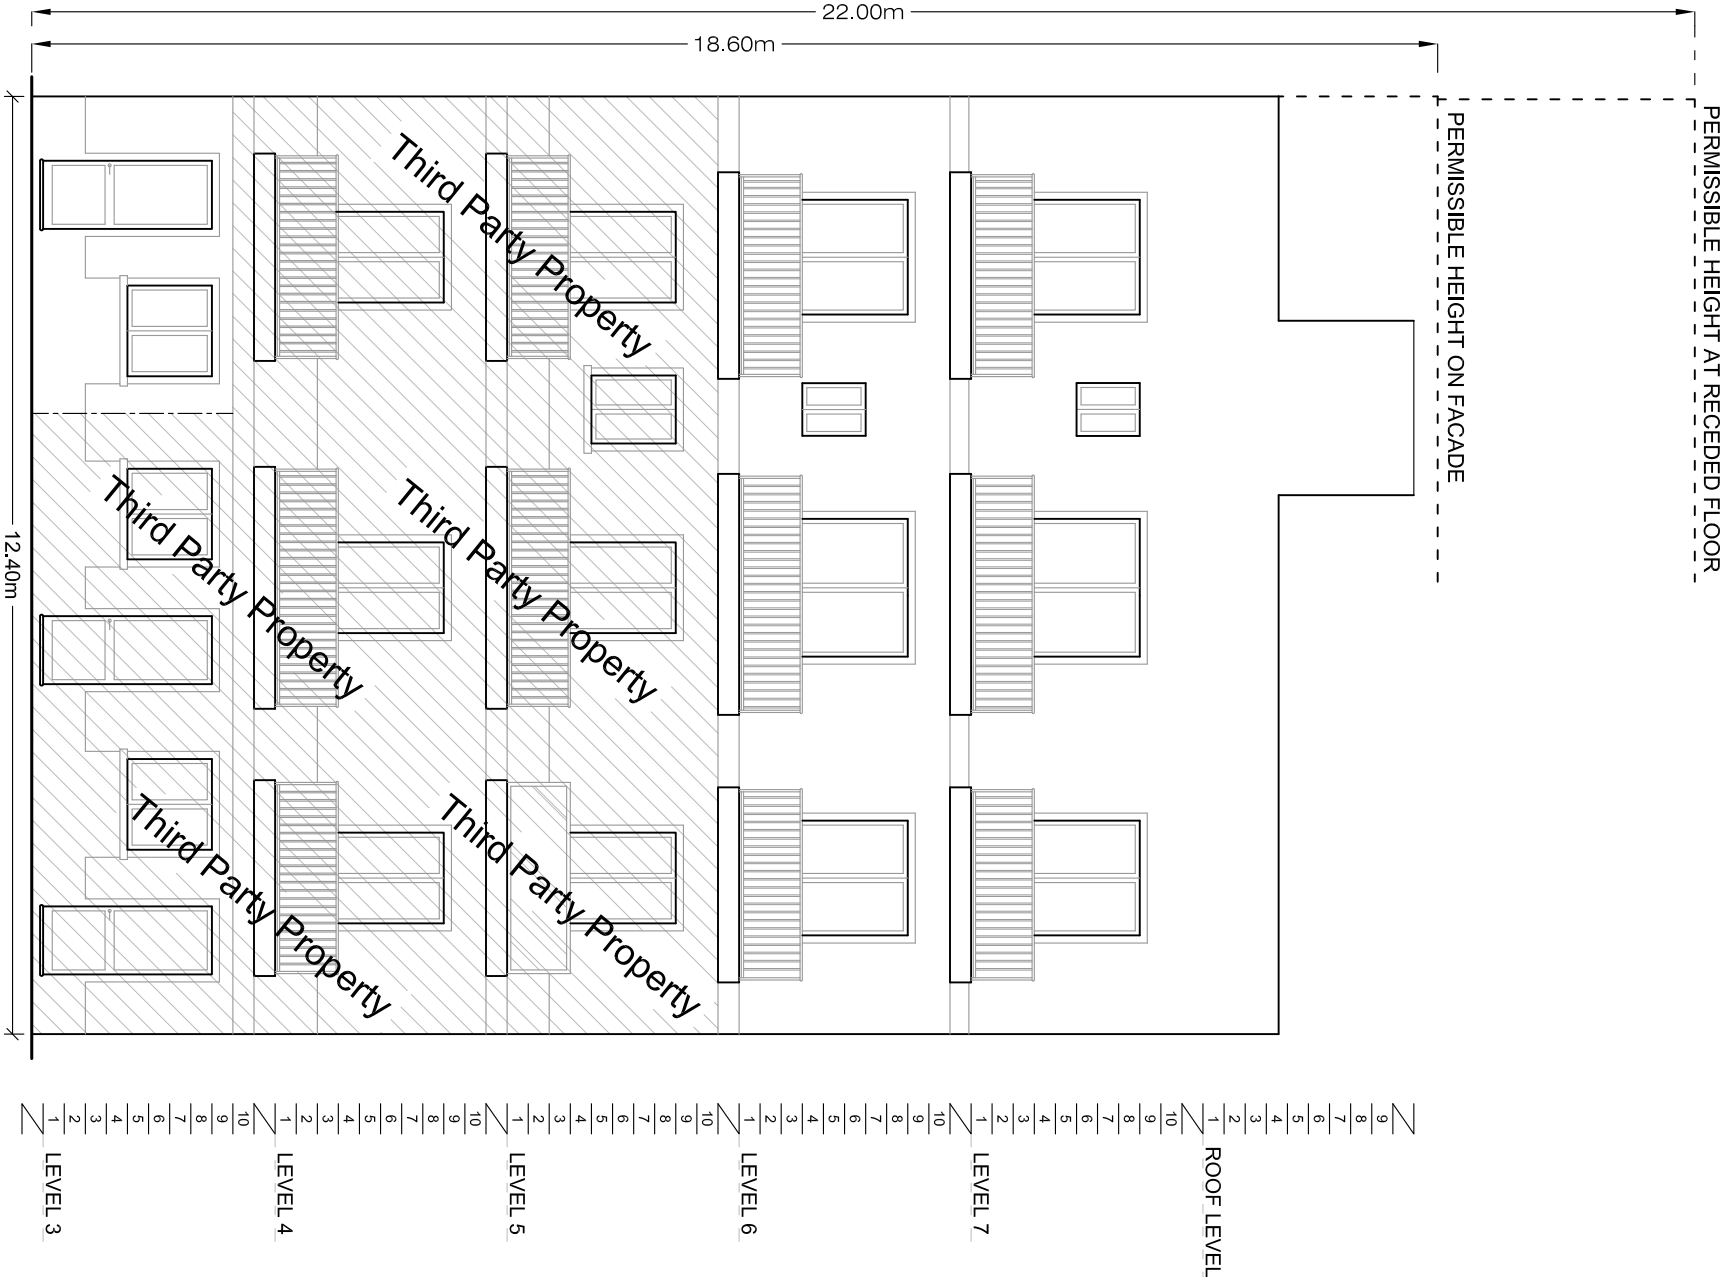


Front Elevation at  
CLEAN COPY  
scale 1 : 100



REVISIONS			
REF.	DATE	DESCRIPTION	INT.
1	18-04-2019	proposed drawings	N.P
2			
3			
4			
5			

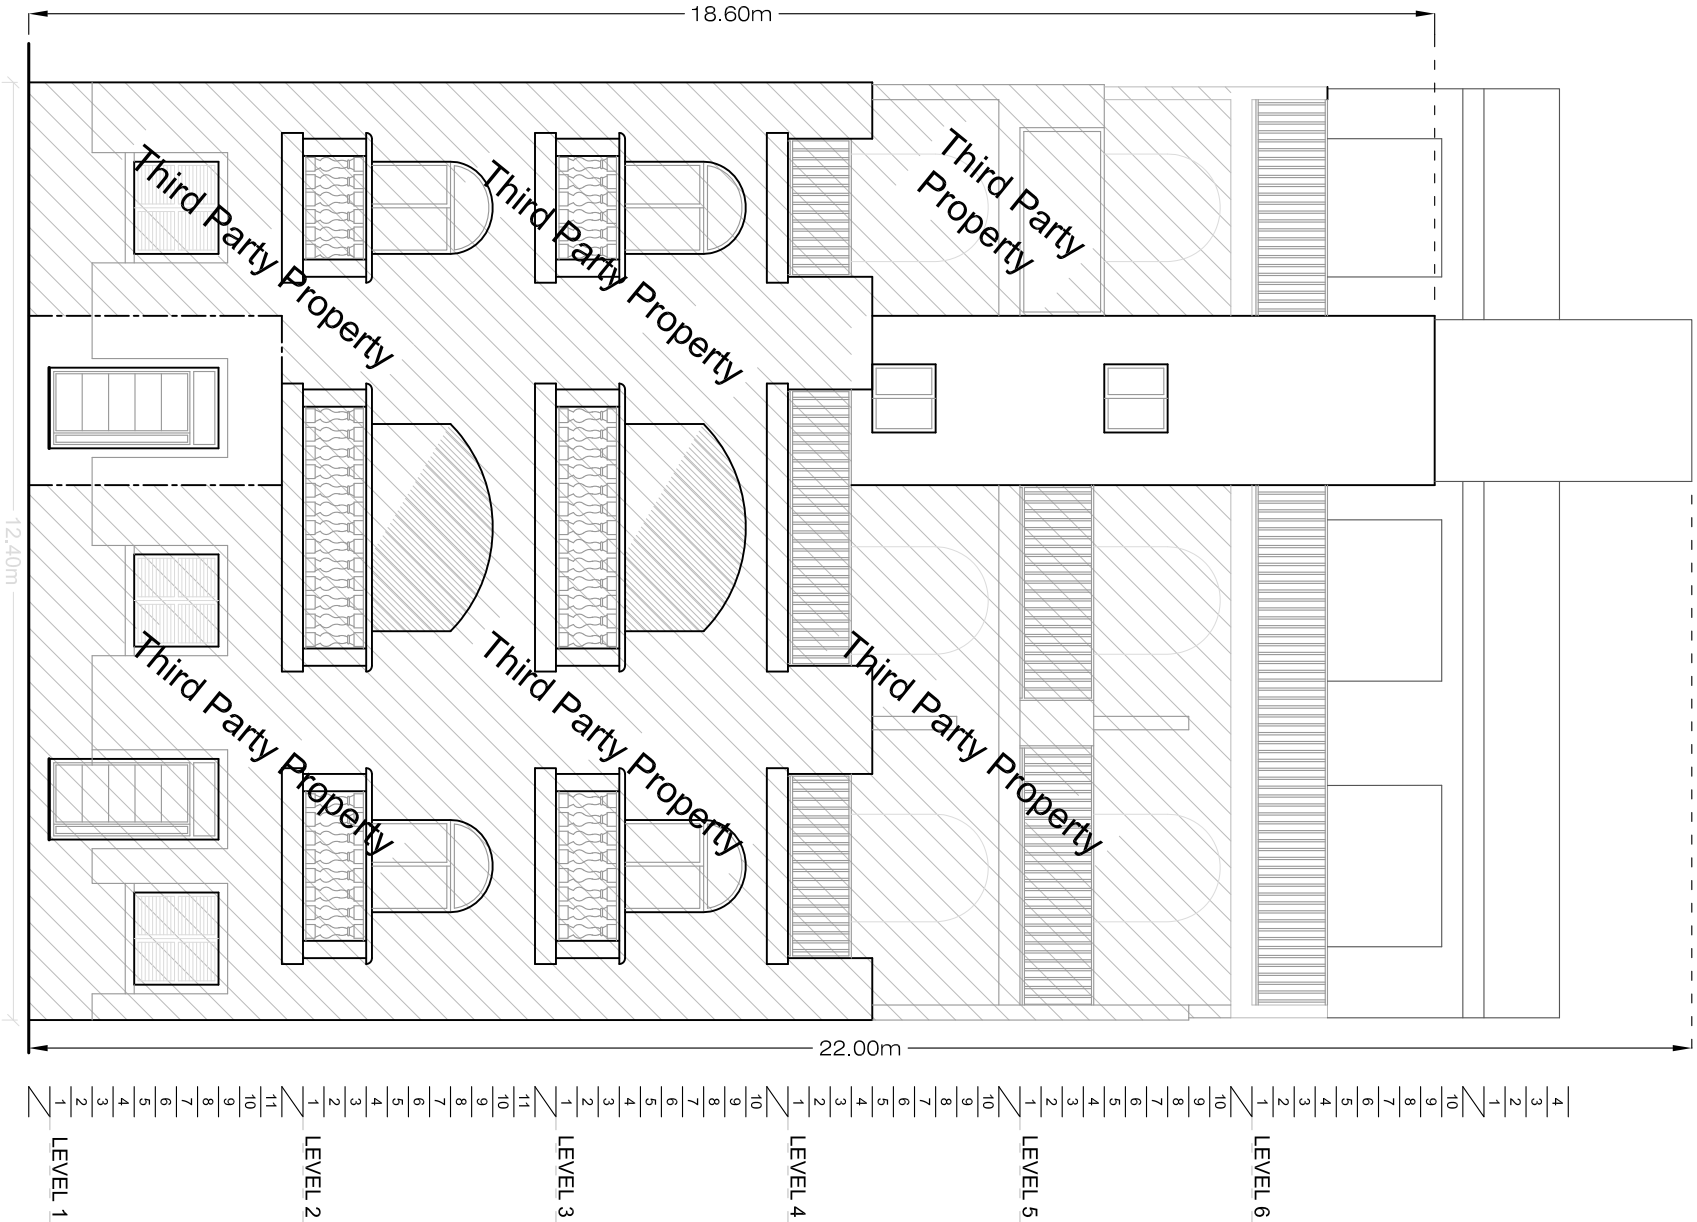

Front Elevation at  
APPROVED IN I  
scale 1 : 100

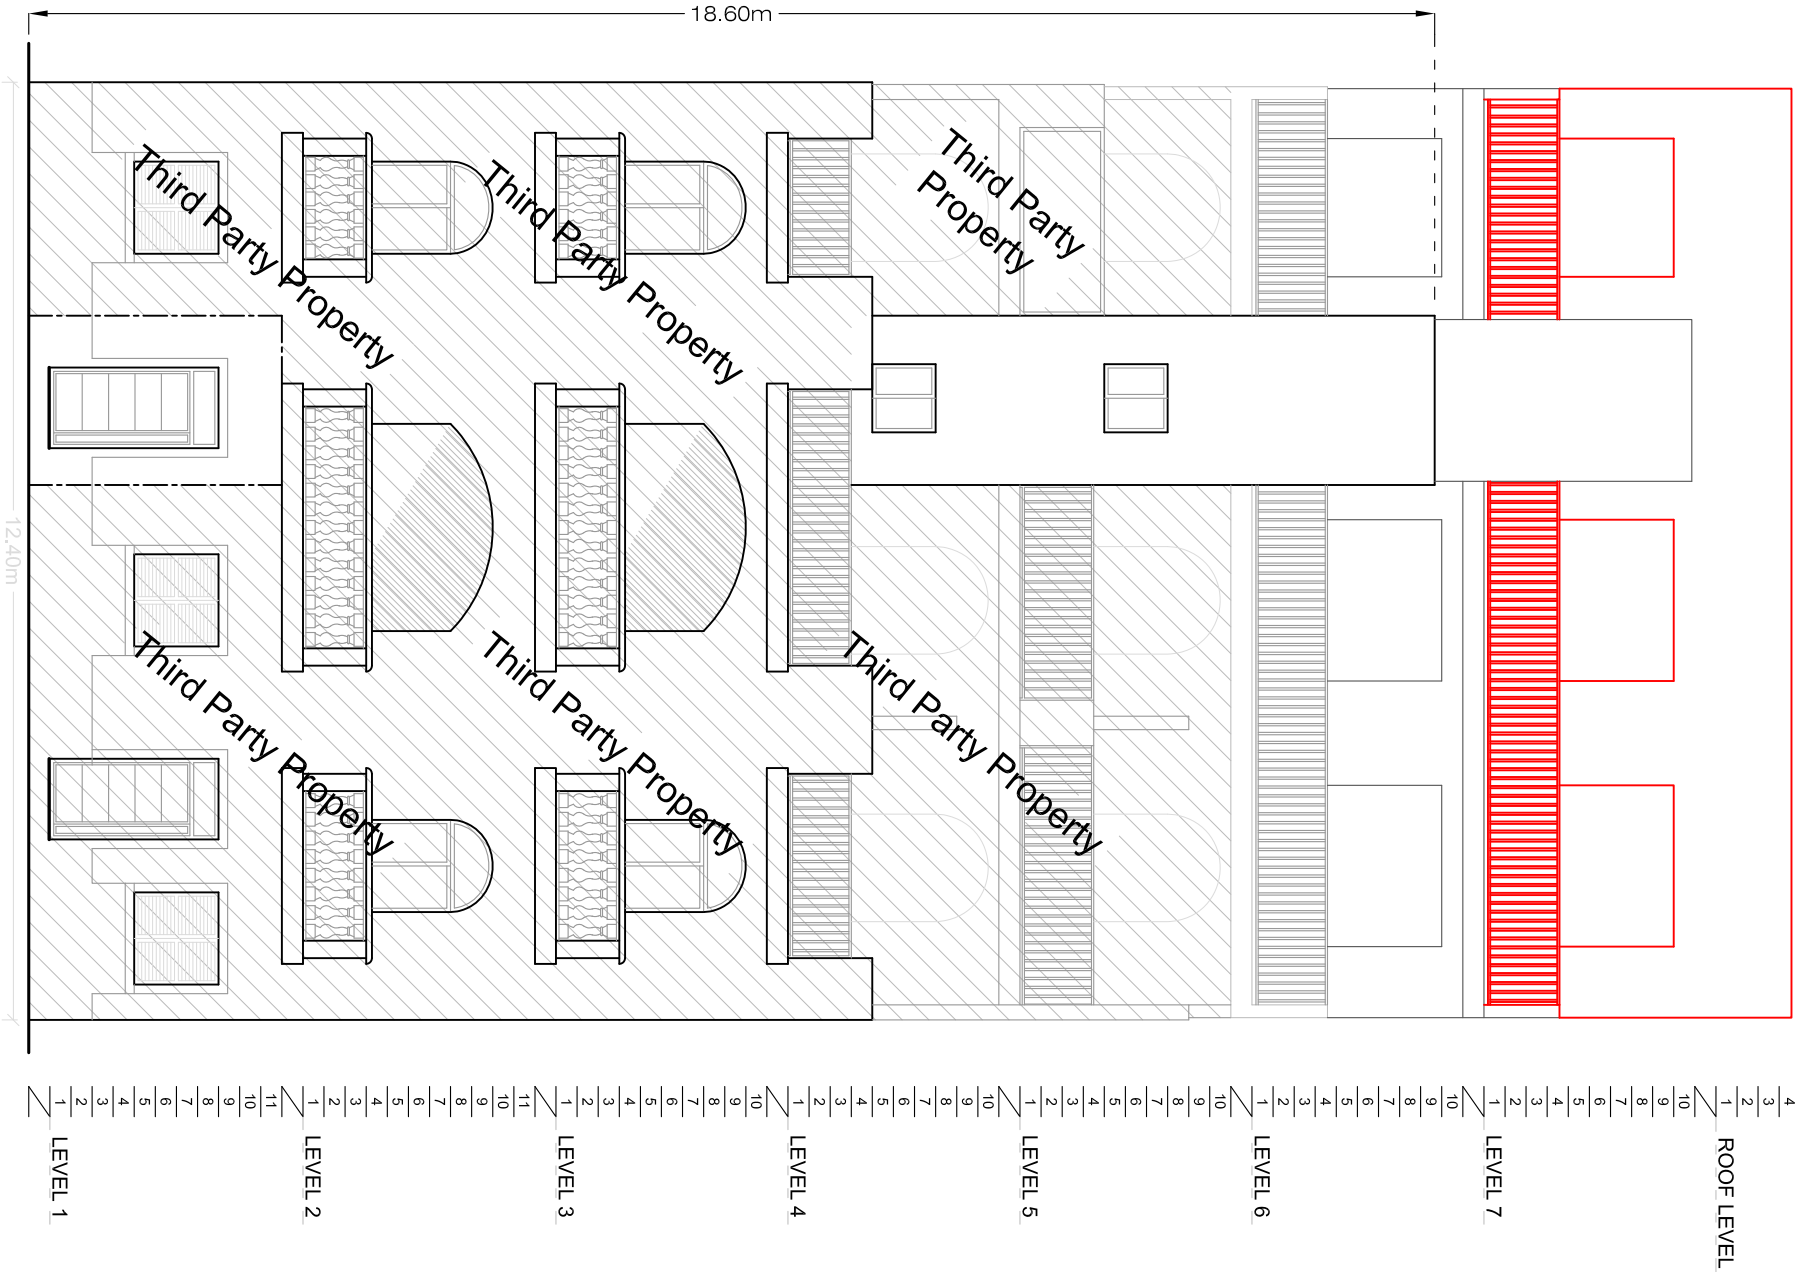

Front Elevation  
APPROVED :  
scale 1 : 100




Front Elevation  
CLEAN COPY  
scale 1 : 100



Note : Facade in local ' Franka ' Stone painted in stone colour.  
: Balcony Railing in White Aluminium.  
: All Apertures are to be in White Aluminium.

REVISIONS			
REF.	DATE	DESCRIPTION	INT.
1	18-04-2019	proposed drawings	N.P
2			
3			
4			
5			

TRIQ BIZANTINI

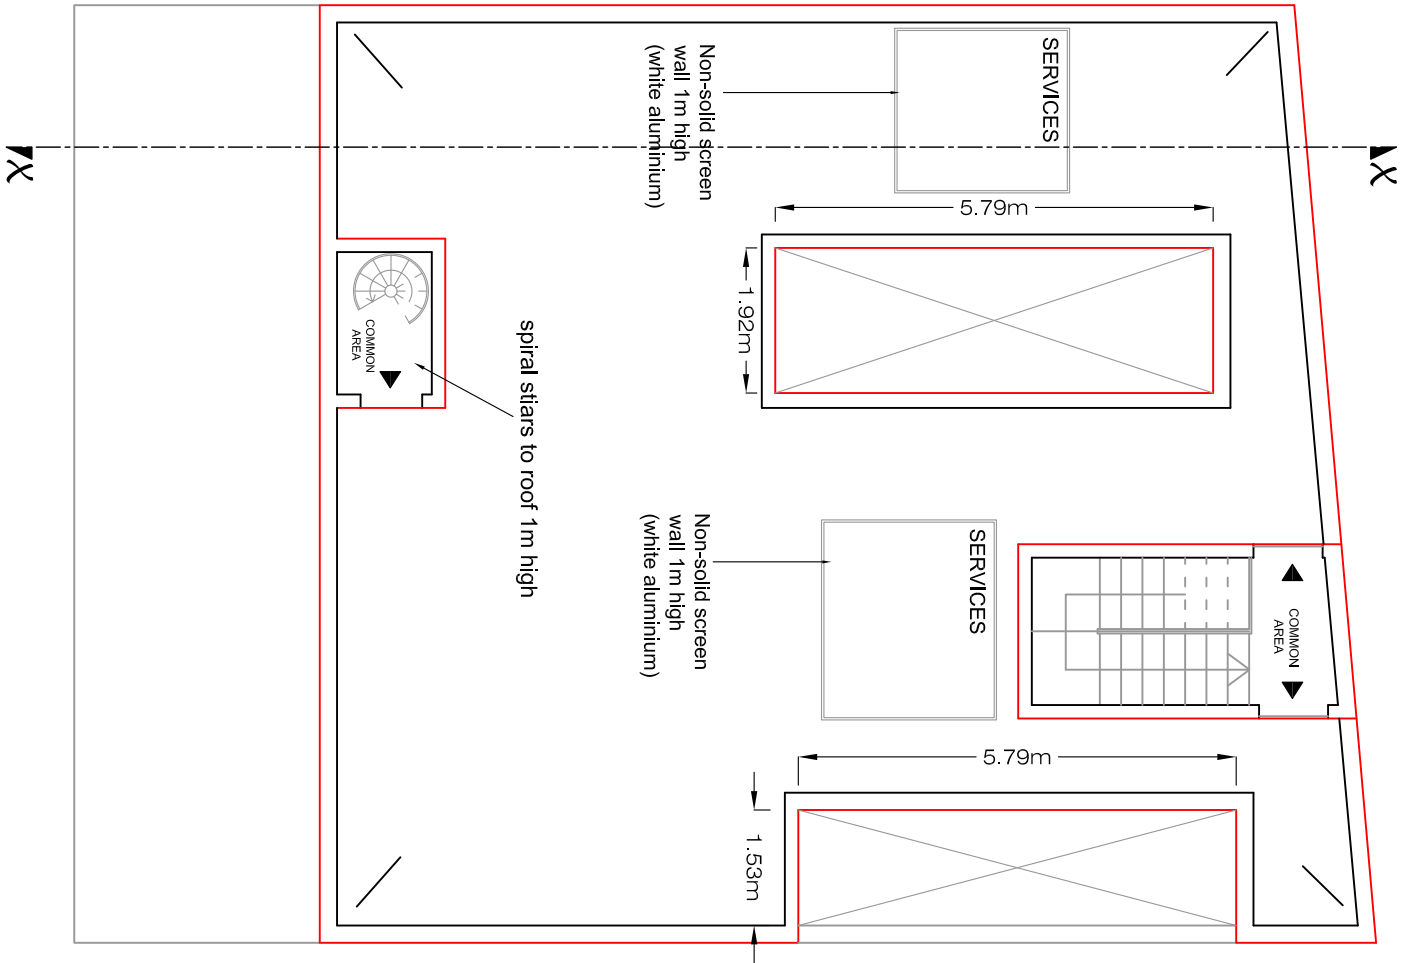

**ROOF PLAN**  
**PROPOSED**  
scale 1 : 100

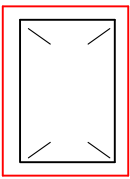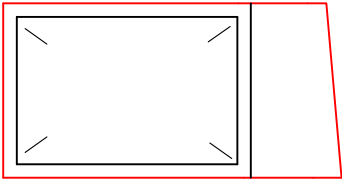

**Upper Roof Plan**  
**Proposed**  
scale 1 : 100