



FRONT ELEVATION as Proposed
scale 1 : 100

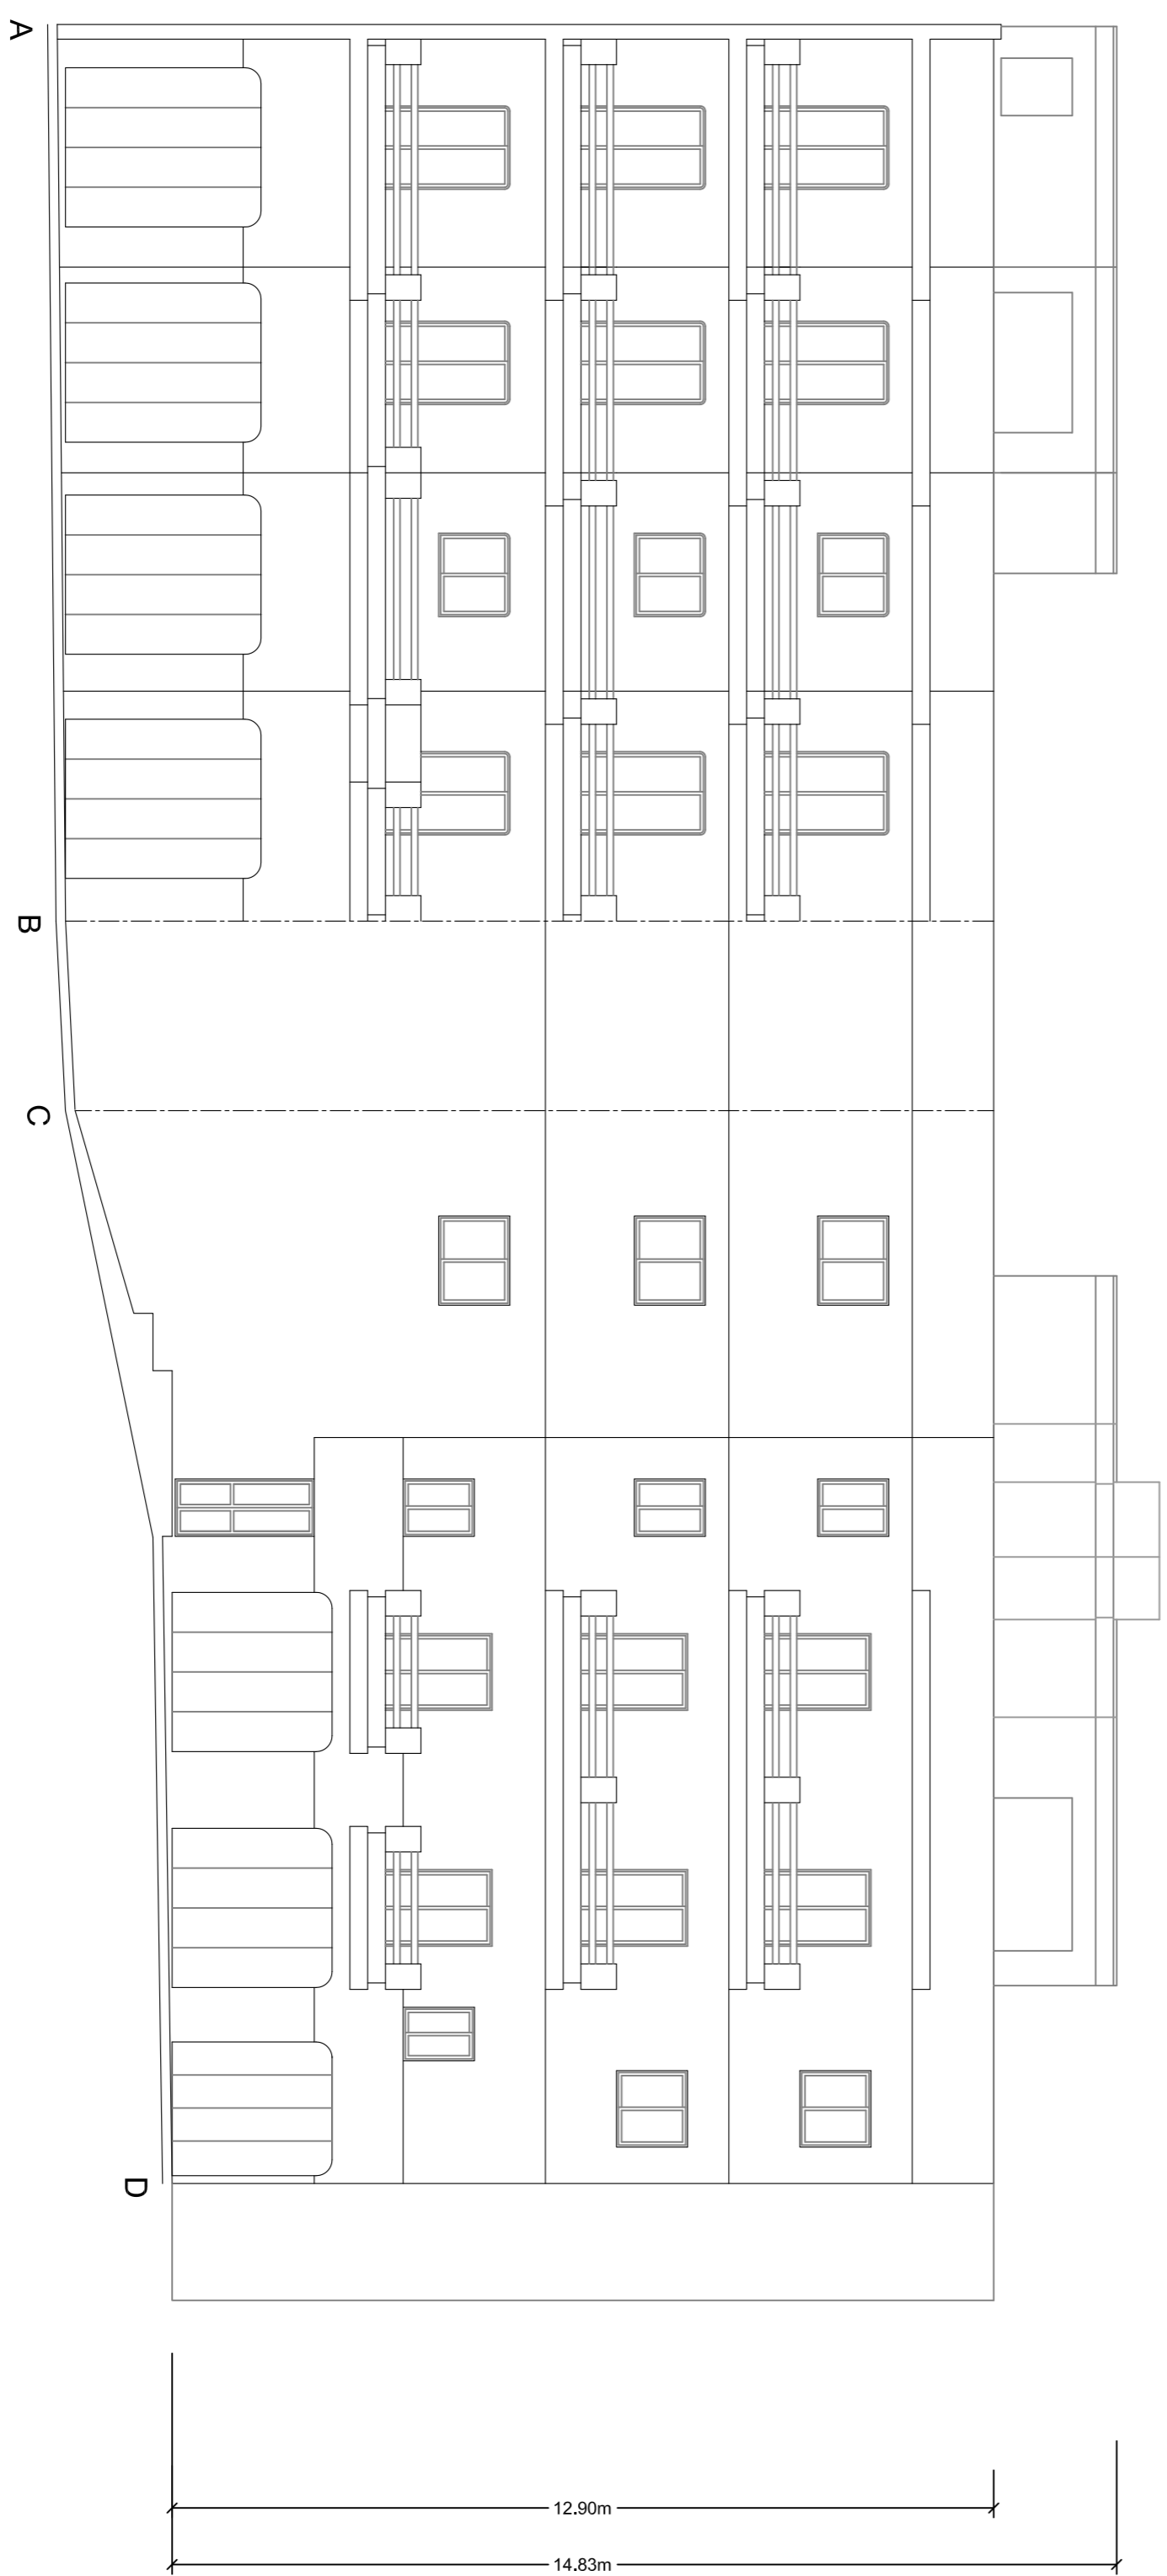

BACK ELEVATION as Proposed
scale 1 : 100

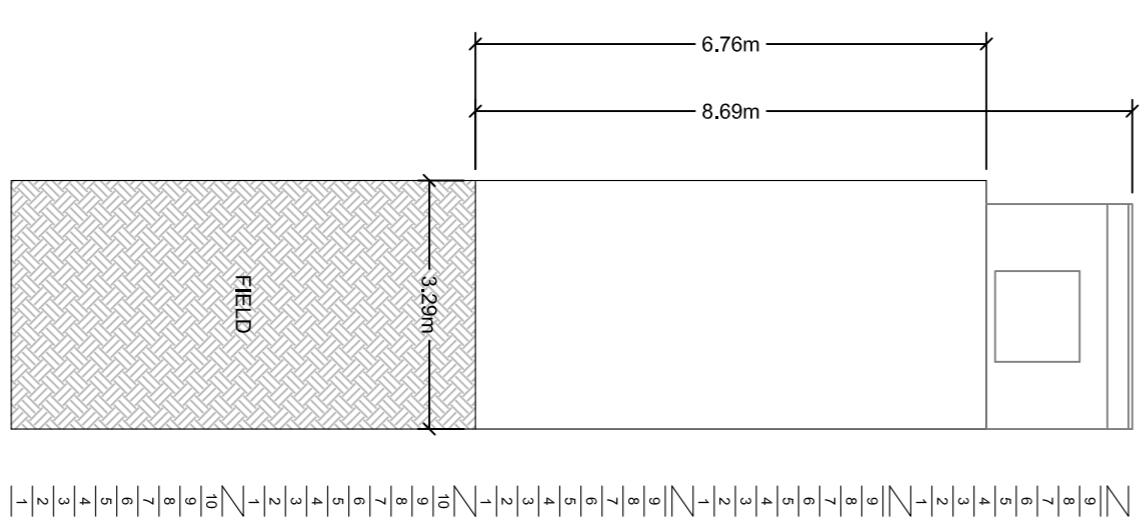

KEY :


	Erect proposed
	Demolish proposed

FRONT ELEVATION as Approved in
scale 1 : 100 & as Proposed




KEY :

- Erect proposed
- Demolish proposed
- Scheme Alignment
- Development Zone

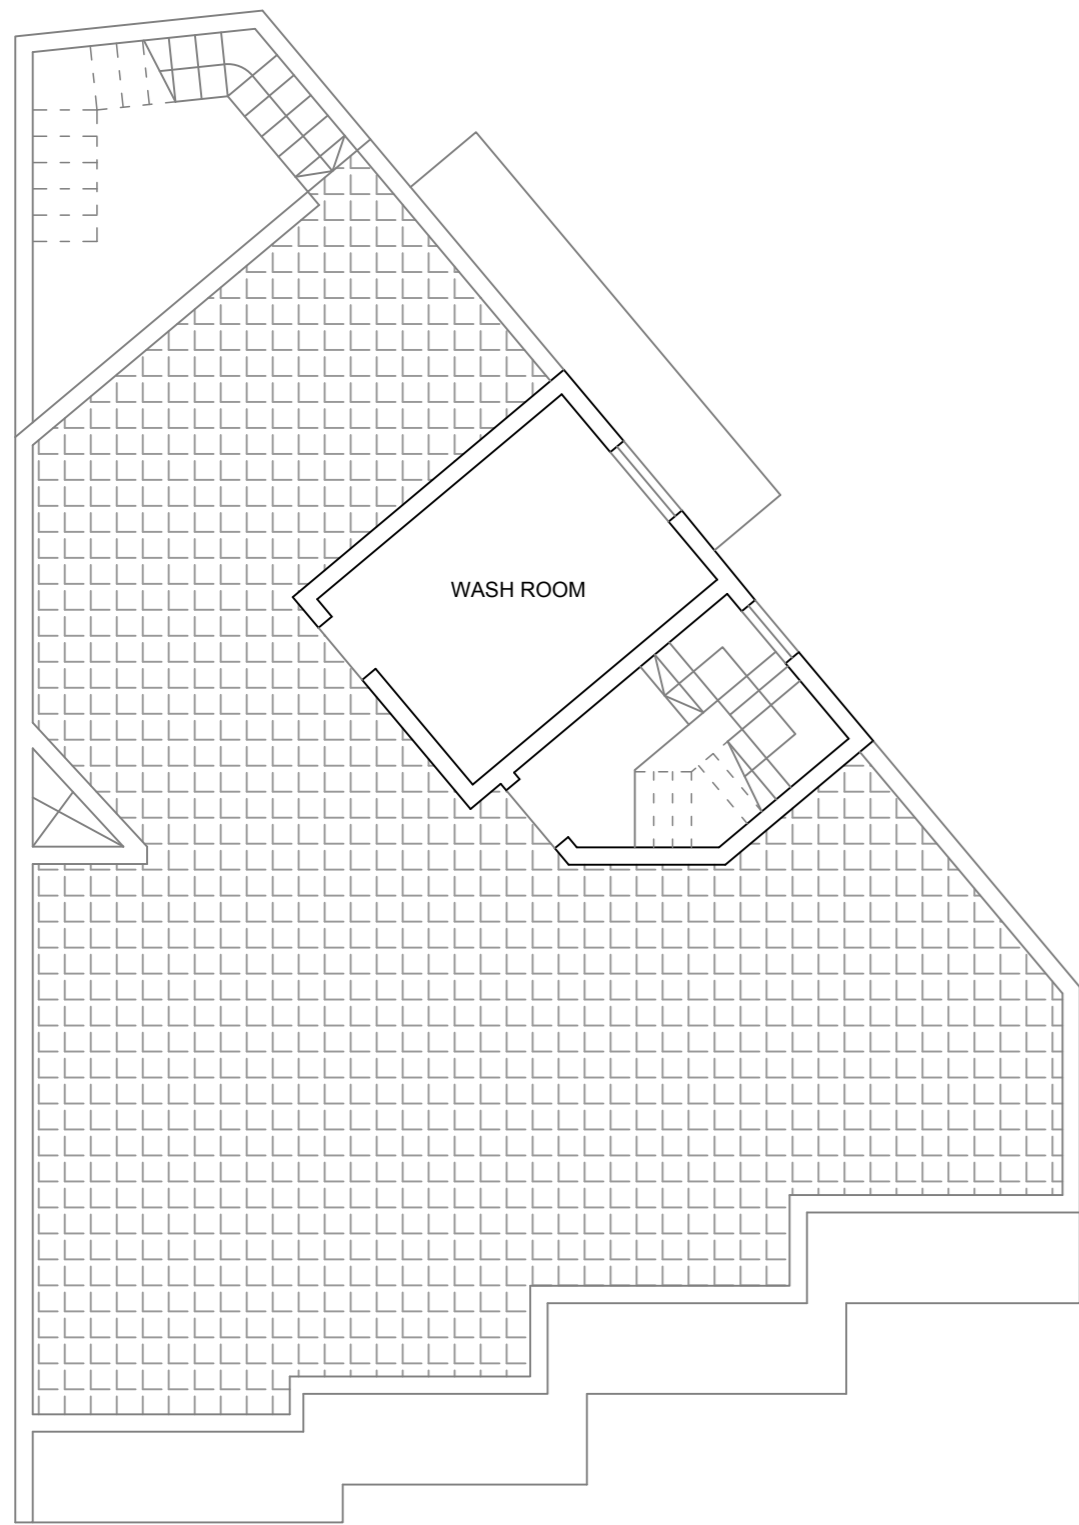


ROOF LEVEL
as Approved in
scale 1 : 100

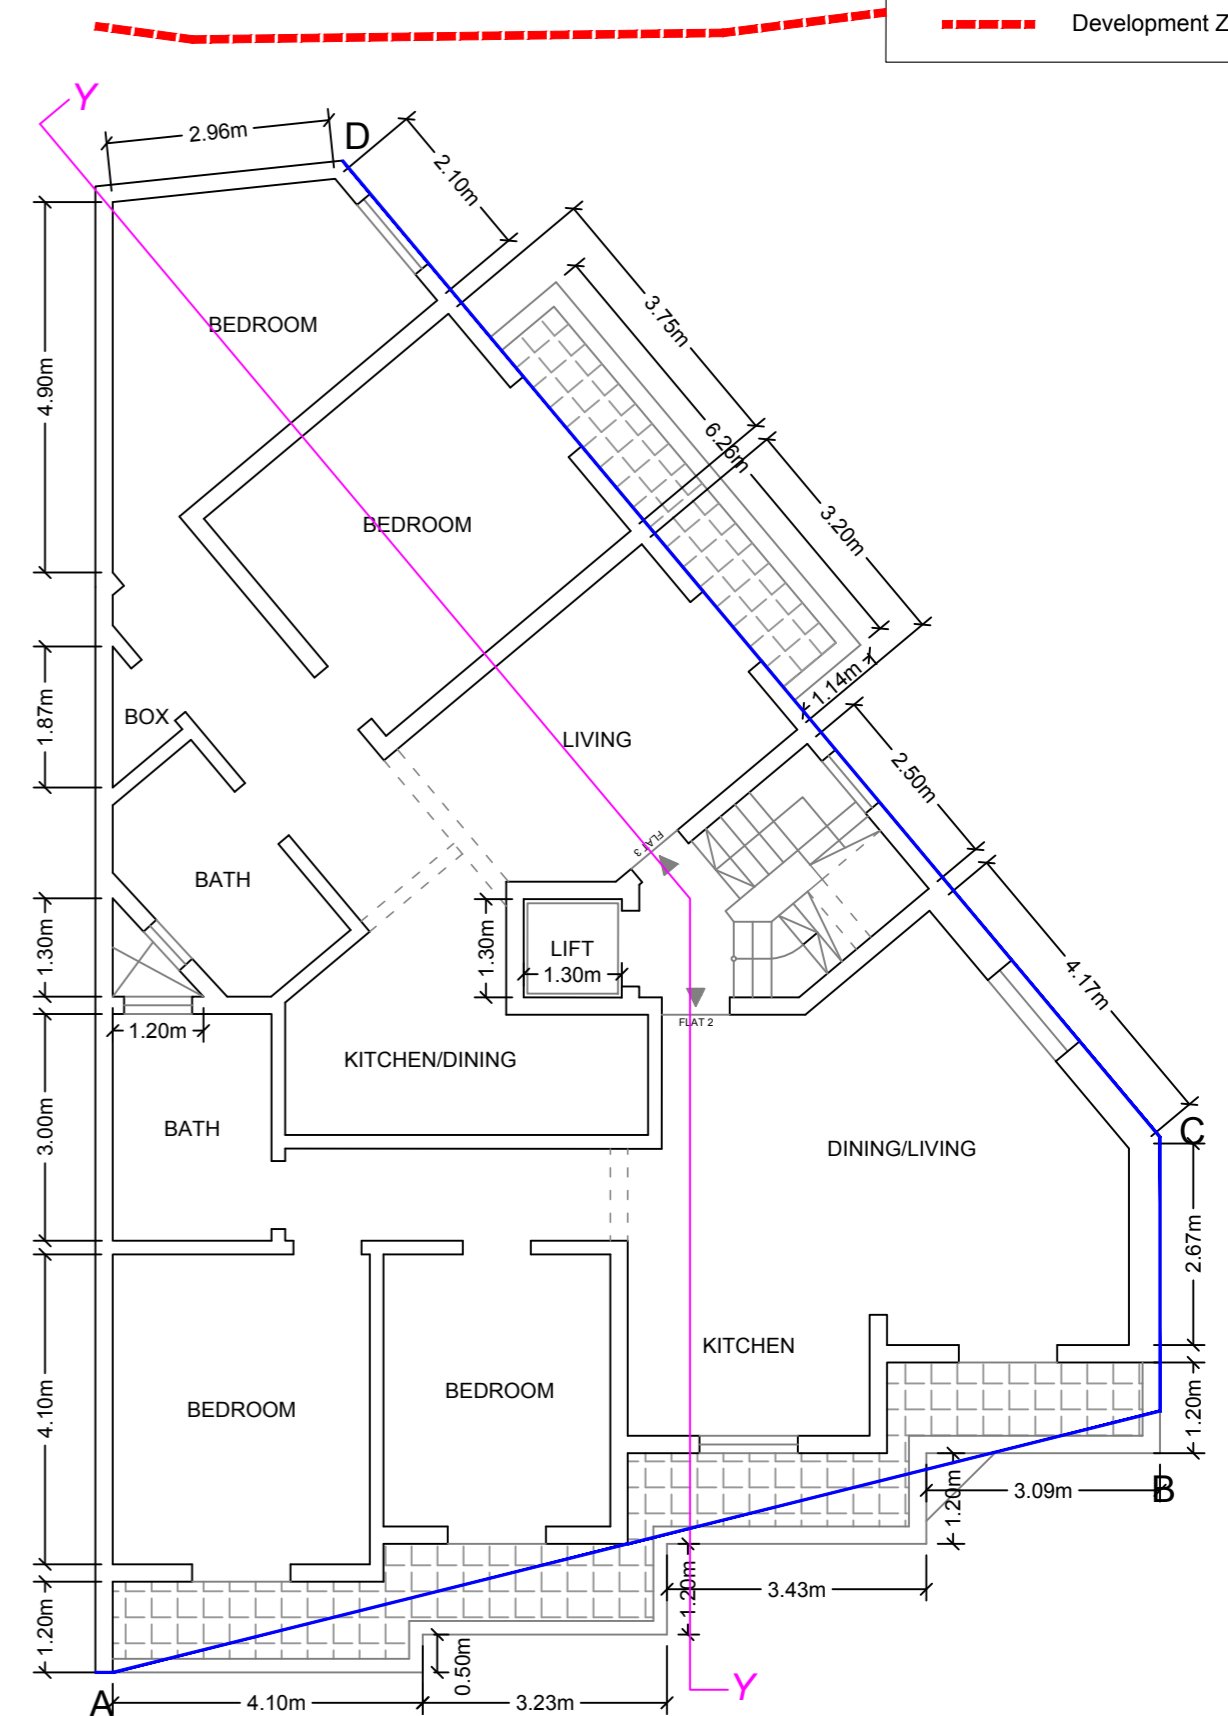

SECOND FLOOR LEVEL
as Proposed
scale 1 : 100

Flat 2
Roofed Area = 82m²
External Area = 18m²


Flat 3
Roofed Area = 82m²
External Area = 9m²

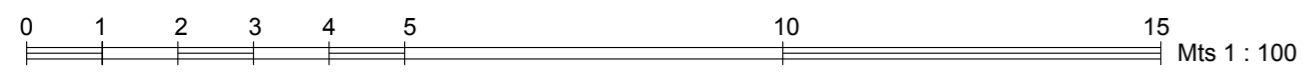



KEY:


	Erect proposed
	Demolish proposed
	Scheme Alignment
	Development Zone

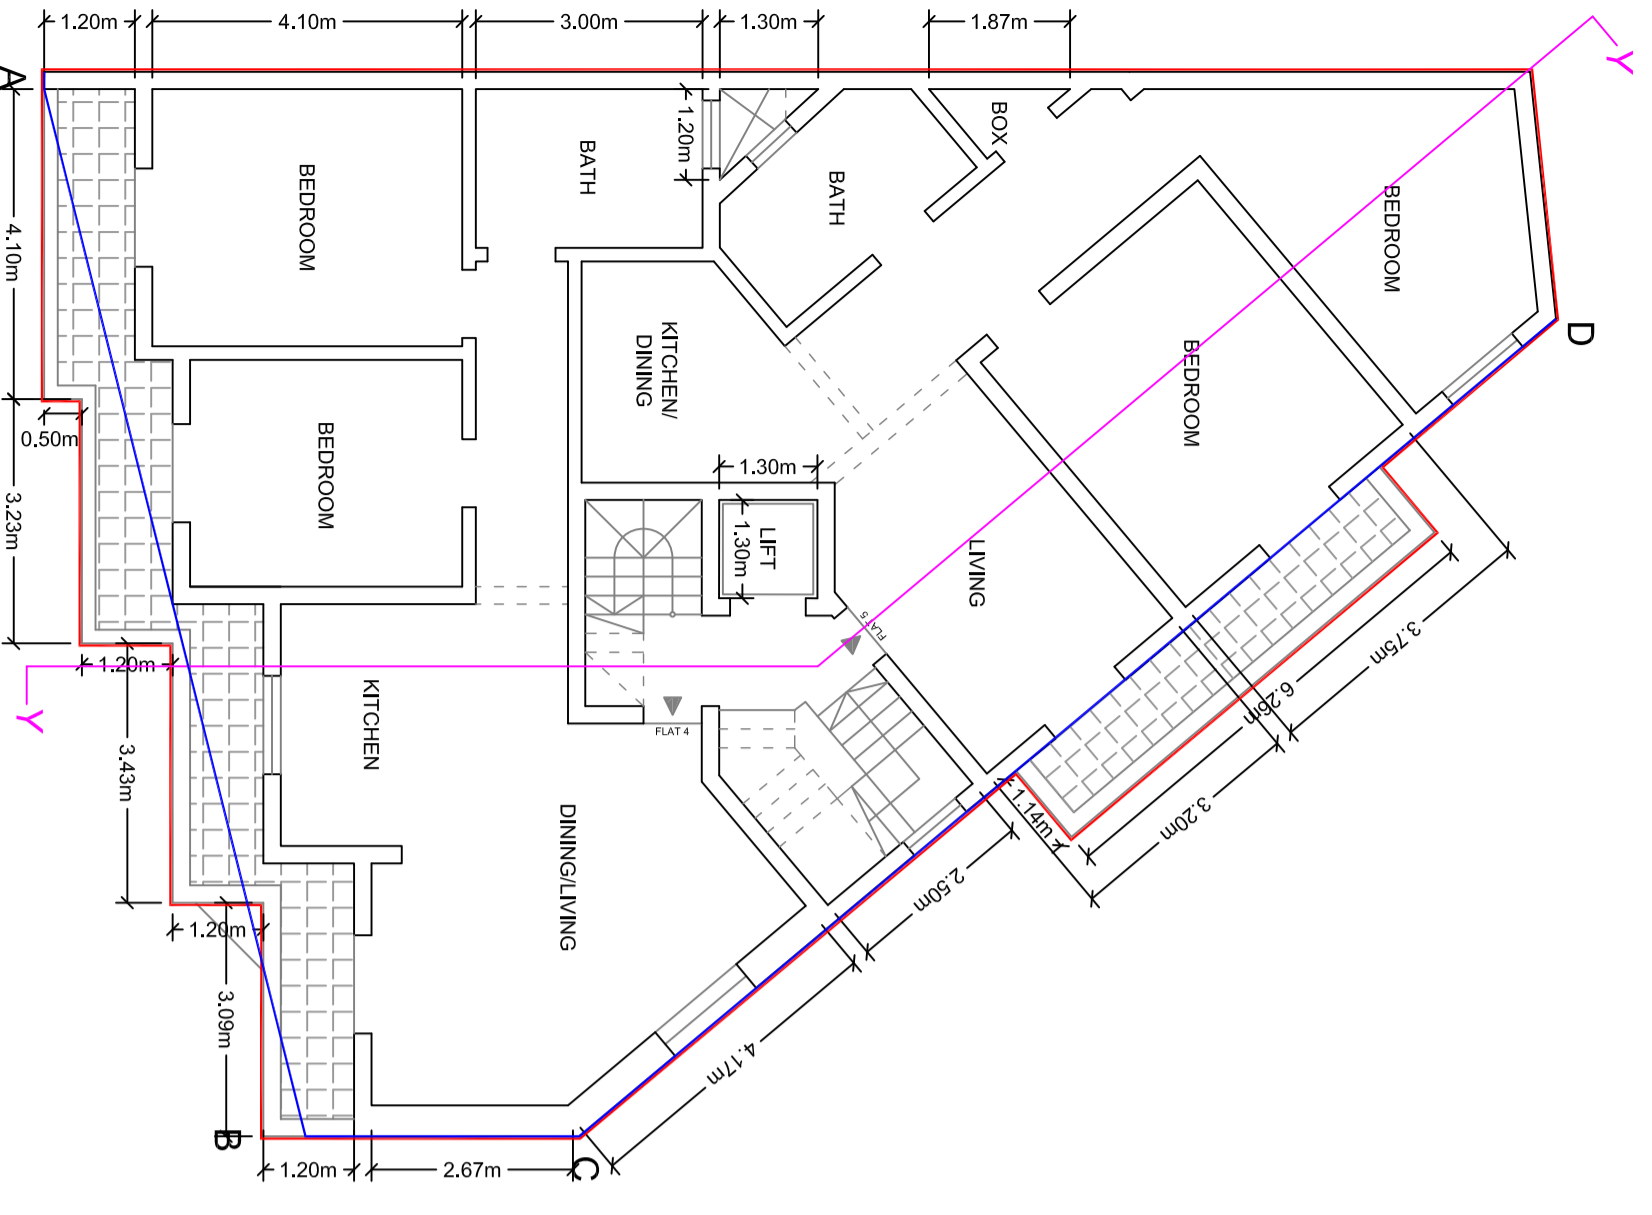

THIRD FLOOR LEVEL
as Proposed
scale 1 : 100


Flat 4
Roofed Area = 81m²
External Area = 18m²

Flat 5
Roofed Area = 81m²
External Area = 9m²

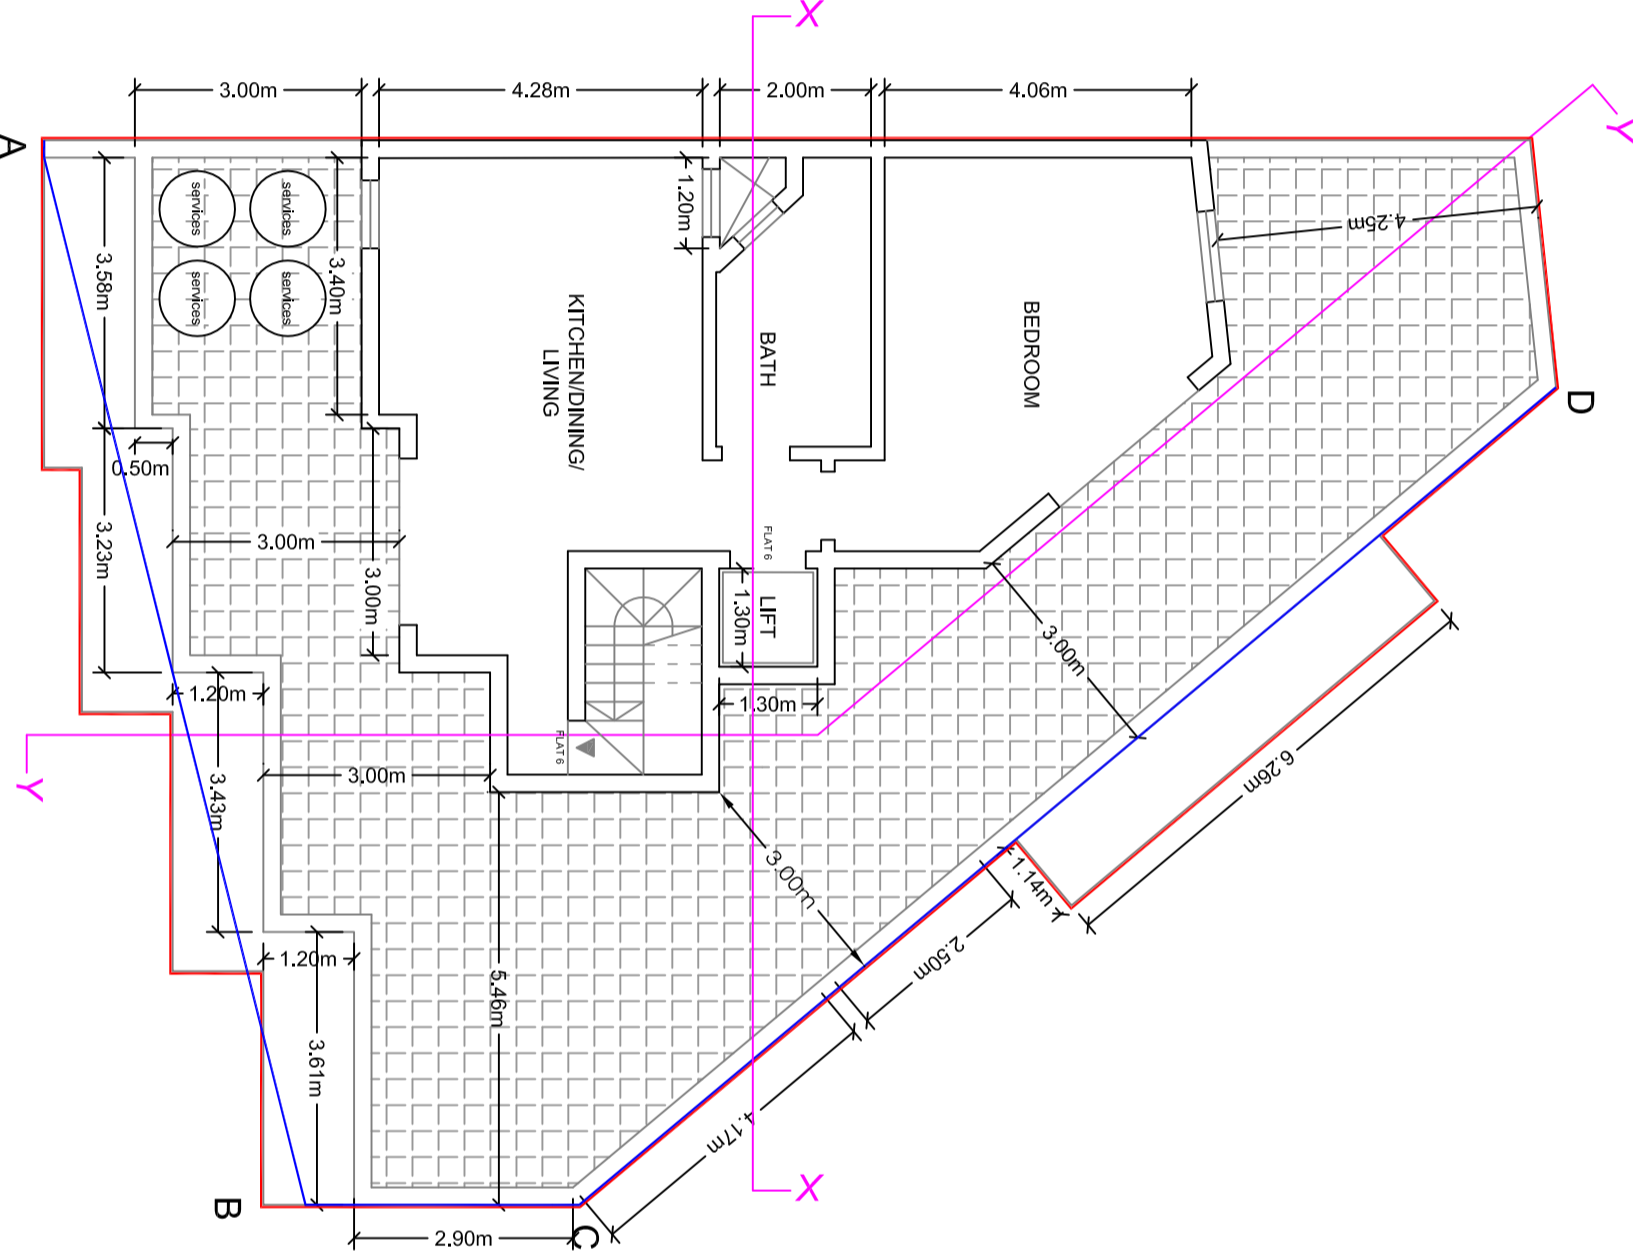

RECEDED FLOOR LEVEL
as Proposed
scale 1 : 100

Flat 6
Roofed Area = 63m²
External Area = 106m²

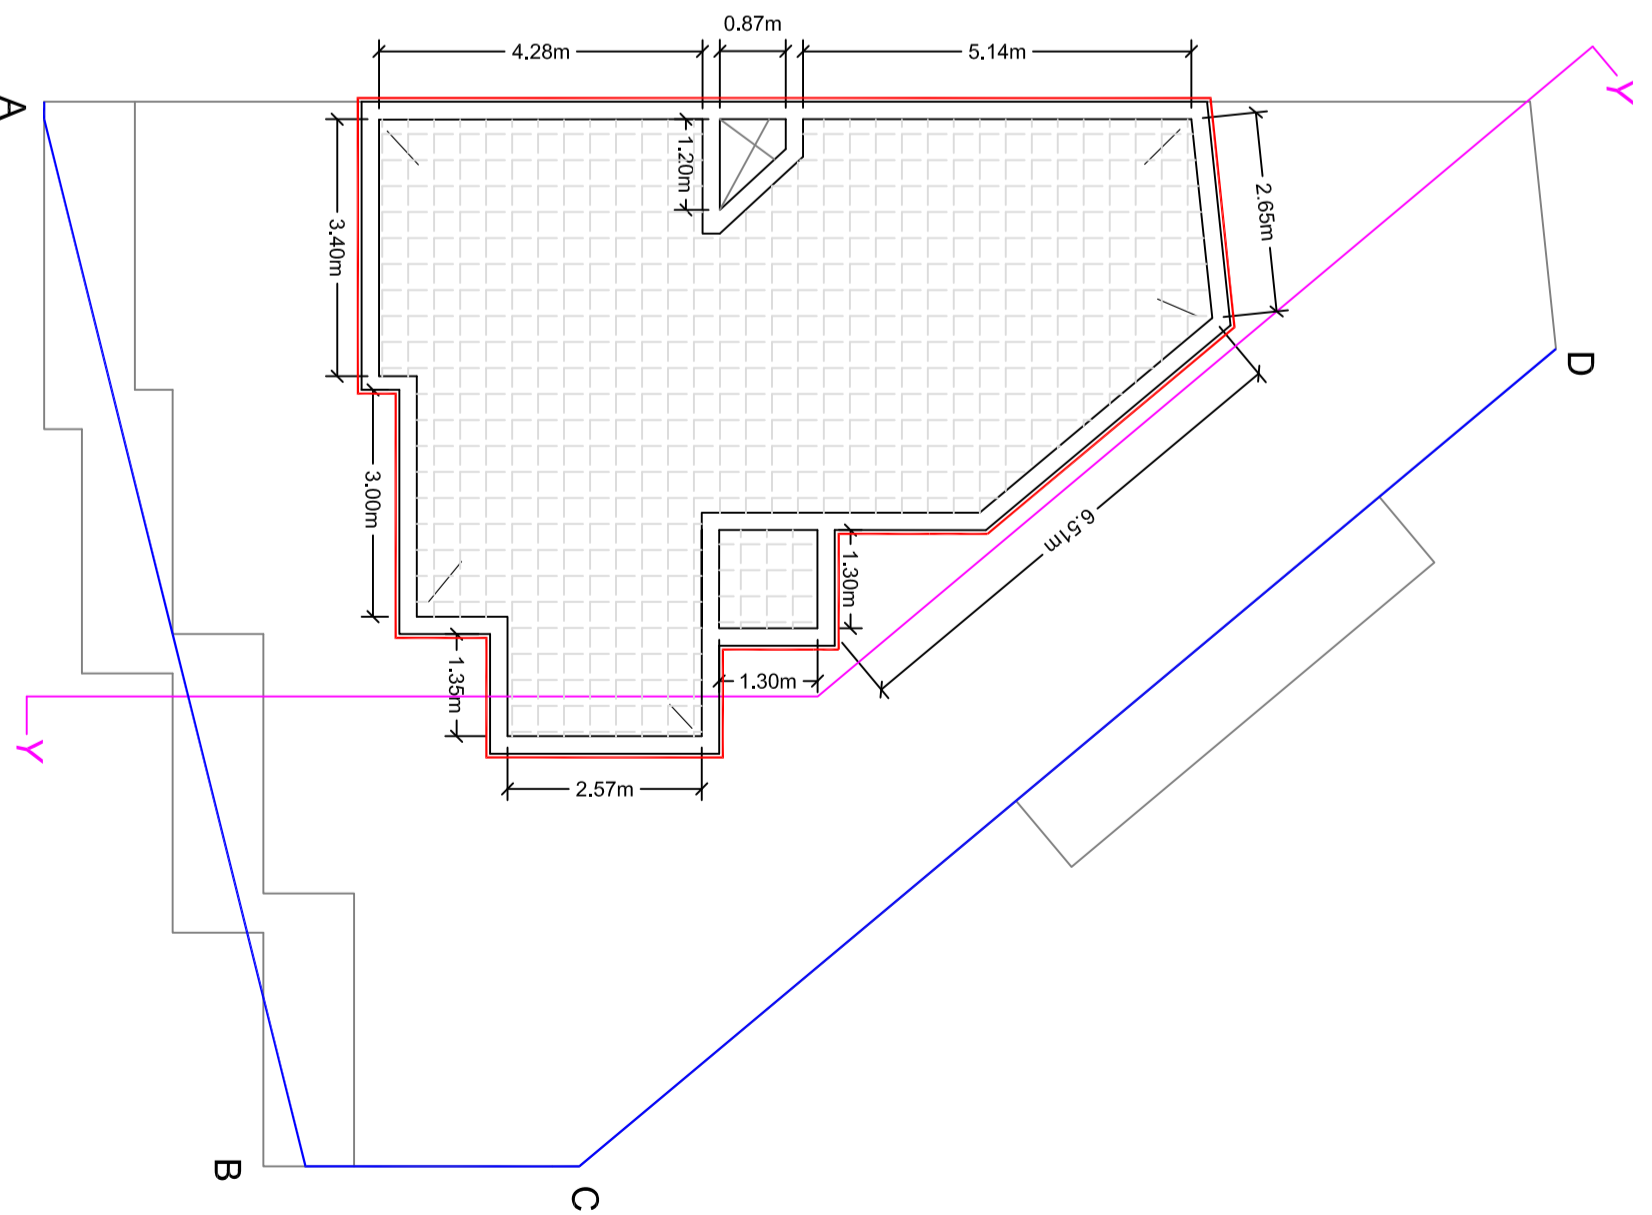

ROOF LEVEL
as Proposed
scale 1 : 100

