

Existing & Proposed front elevation


scale 1:100

Existing & Proposed front elevation


scale 1:100


Shawn Micallef B.E. & A.(Hons), A.& C.E.
 A - No.5, Mgarr Road, Nadur, Gozo
 T - 00356 2155 2545, 2155 6900
 M - 00356 9946 4285
 E - micallef.shawn@gmail.com

Project title - Proposed partial demolition of existing dwellings and to construct commercial outlet, 2x garages, 1x terraced house with pool and 4x apartments		Scale - 1:100 (A3)		Our ref - NRR.qia.17		Signature	
Drawing title - Existing & Proposed Elevations		Date - 22-02-21		Drawing no - 11		Client - --	
Site address - Site at, Triq l-Isqof M.Buttigieg c/w Triq it-28 ta April 1688, Qala, Gozo.		Drawn by - m.a.					

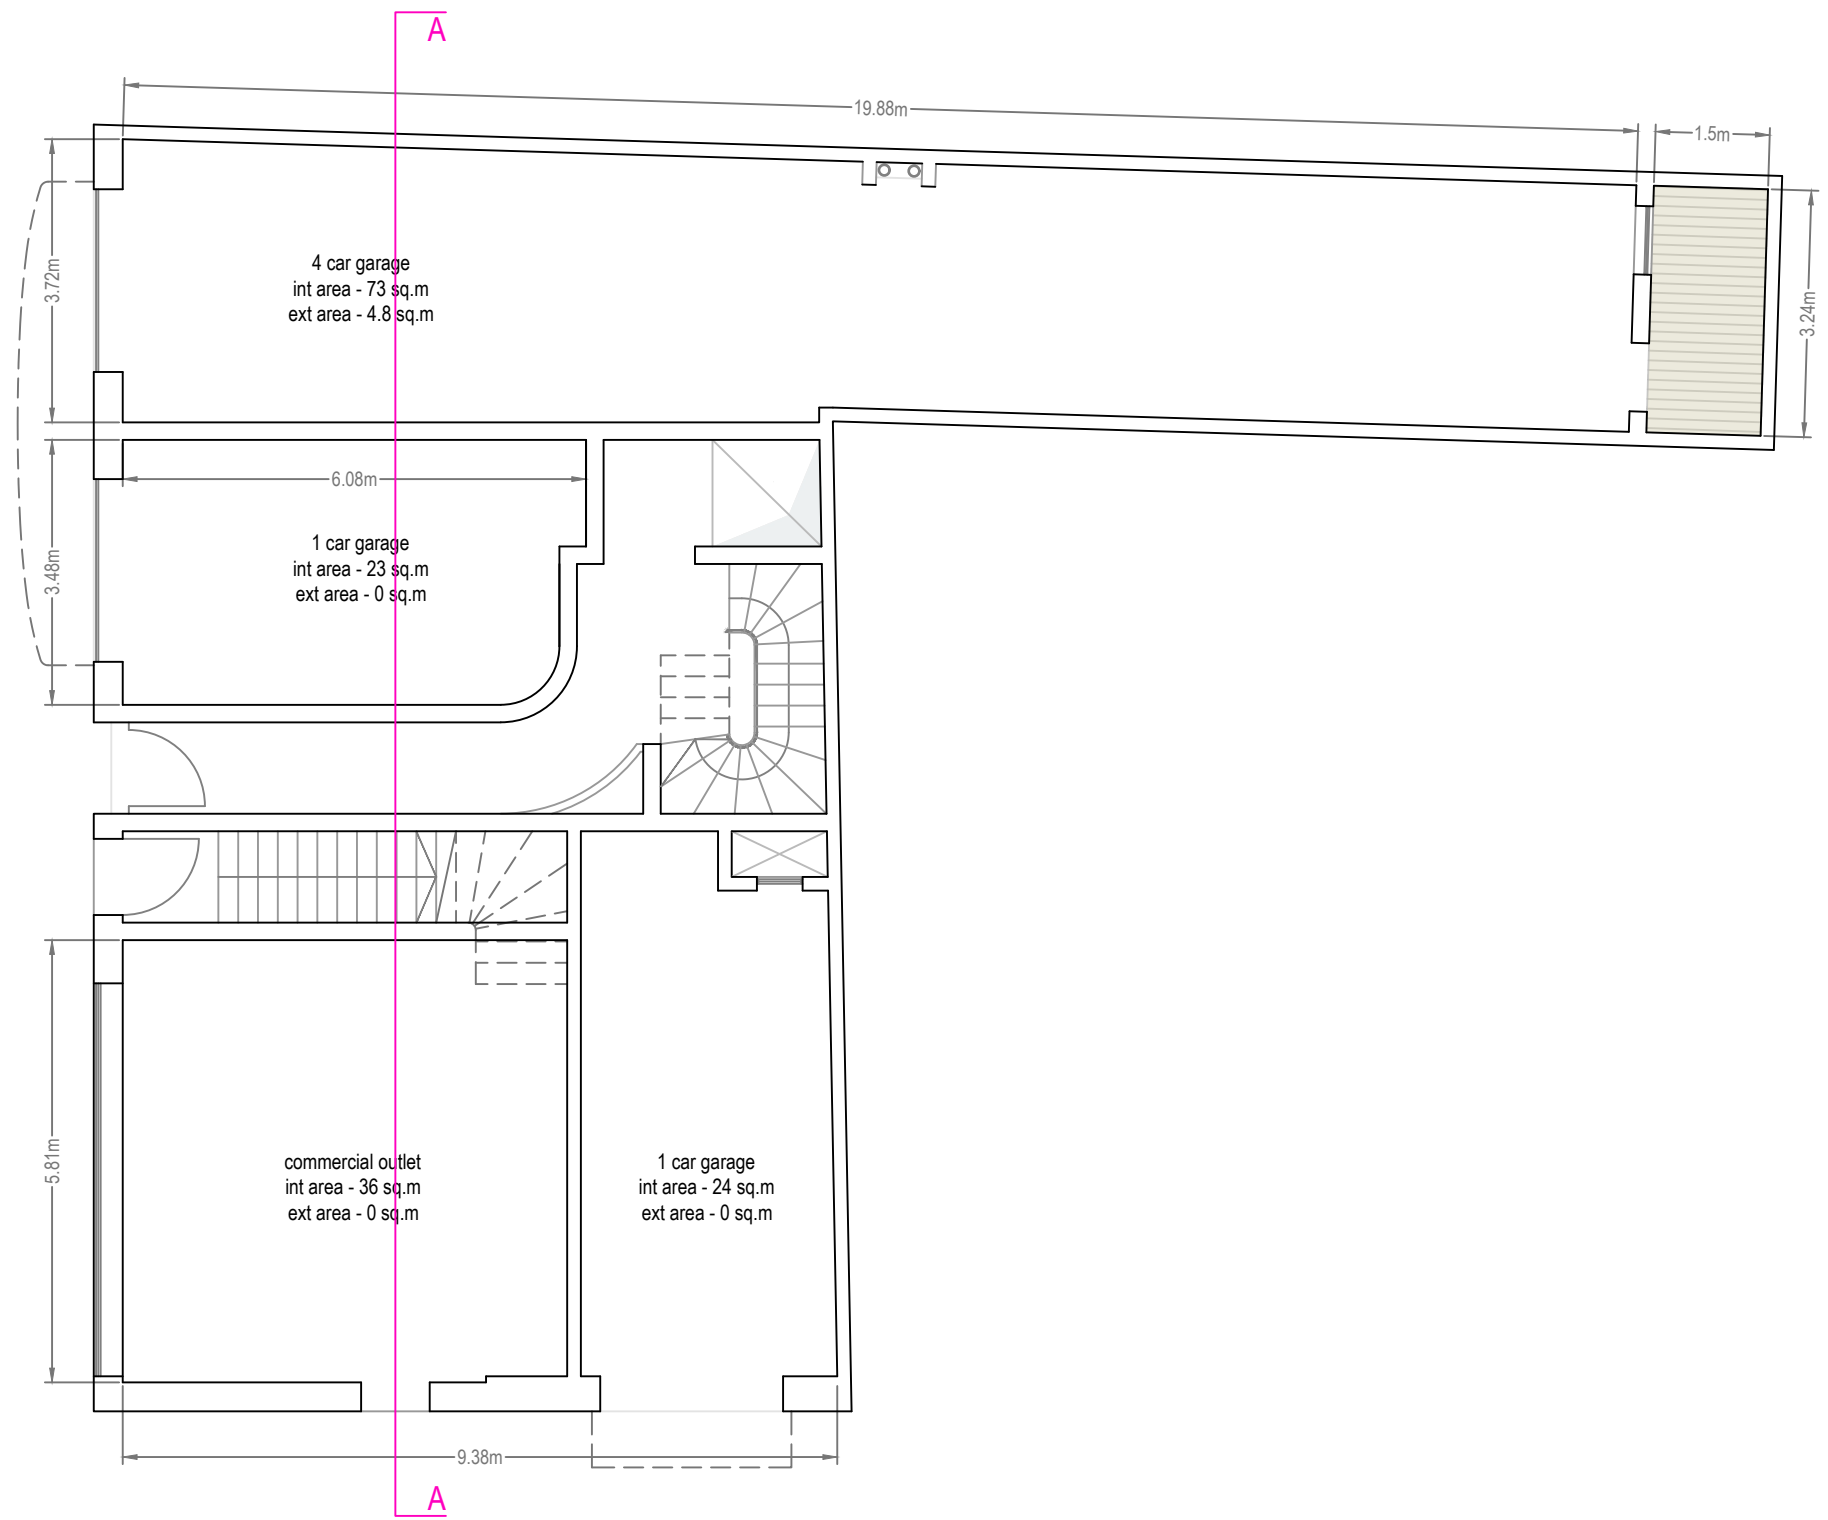



Proposed ground floor level
 2X garages
 1X commercial outlet

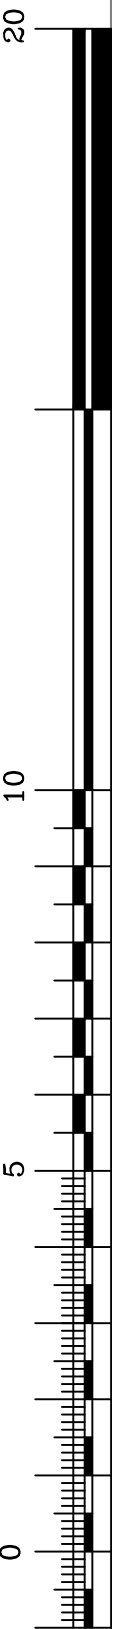

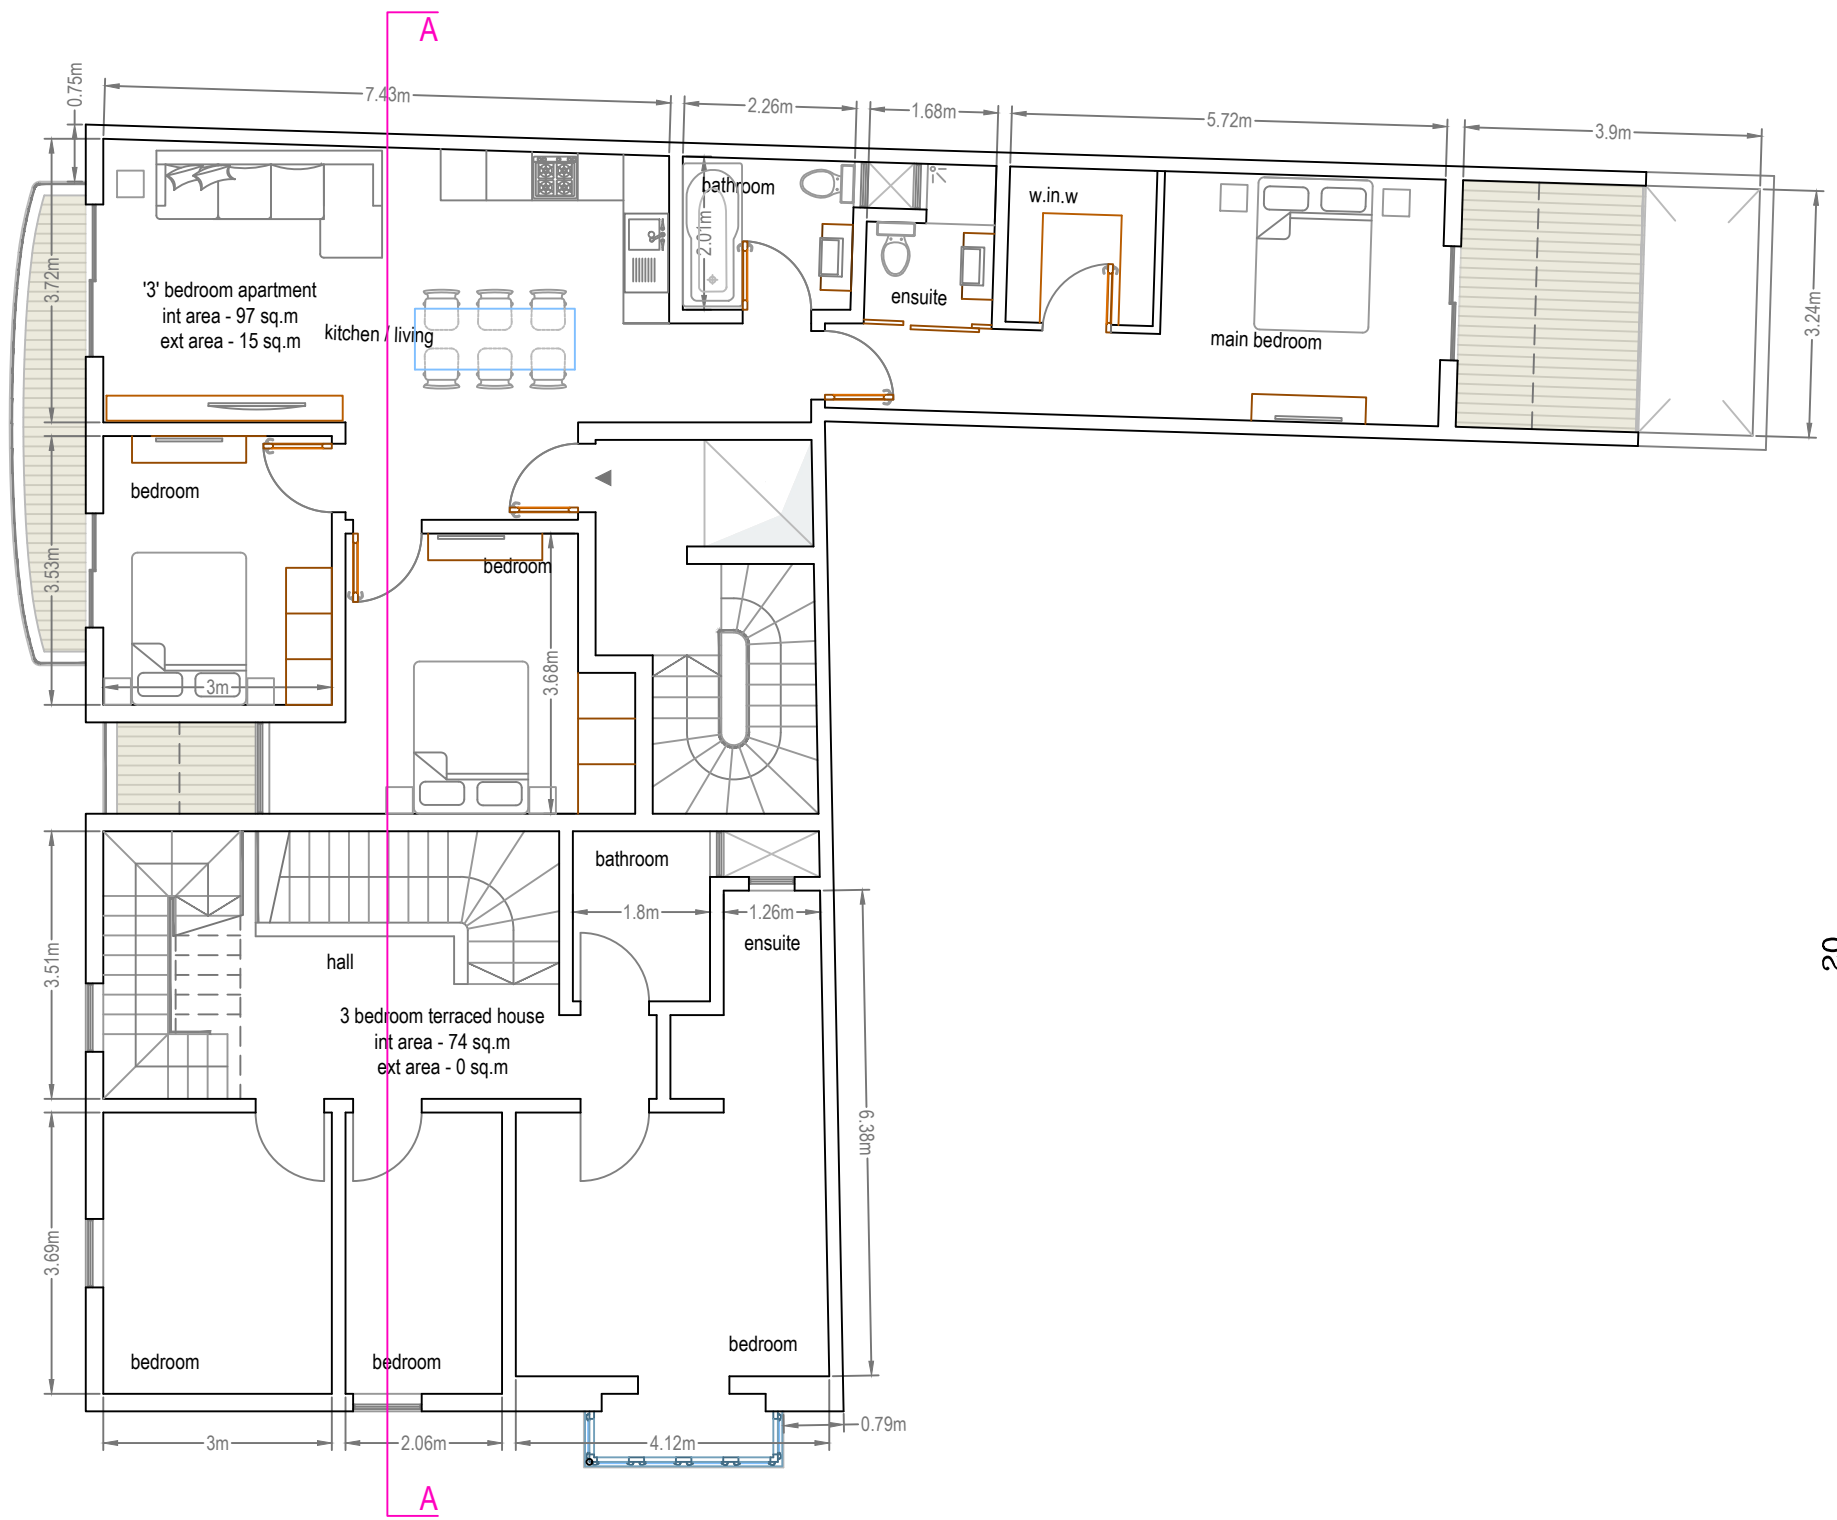



Proposed first floor level
 1X '3' bedroom apartment
 1X terraced house

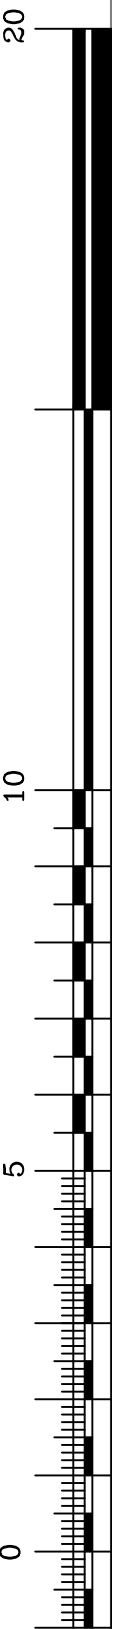

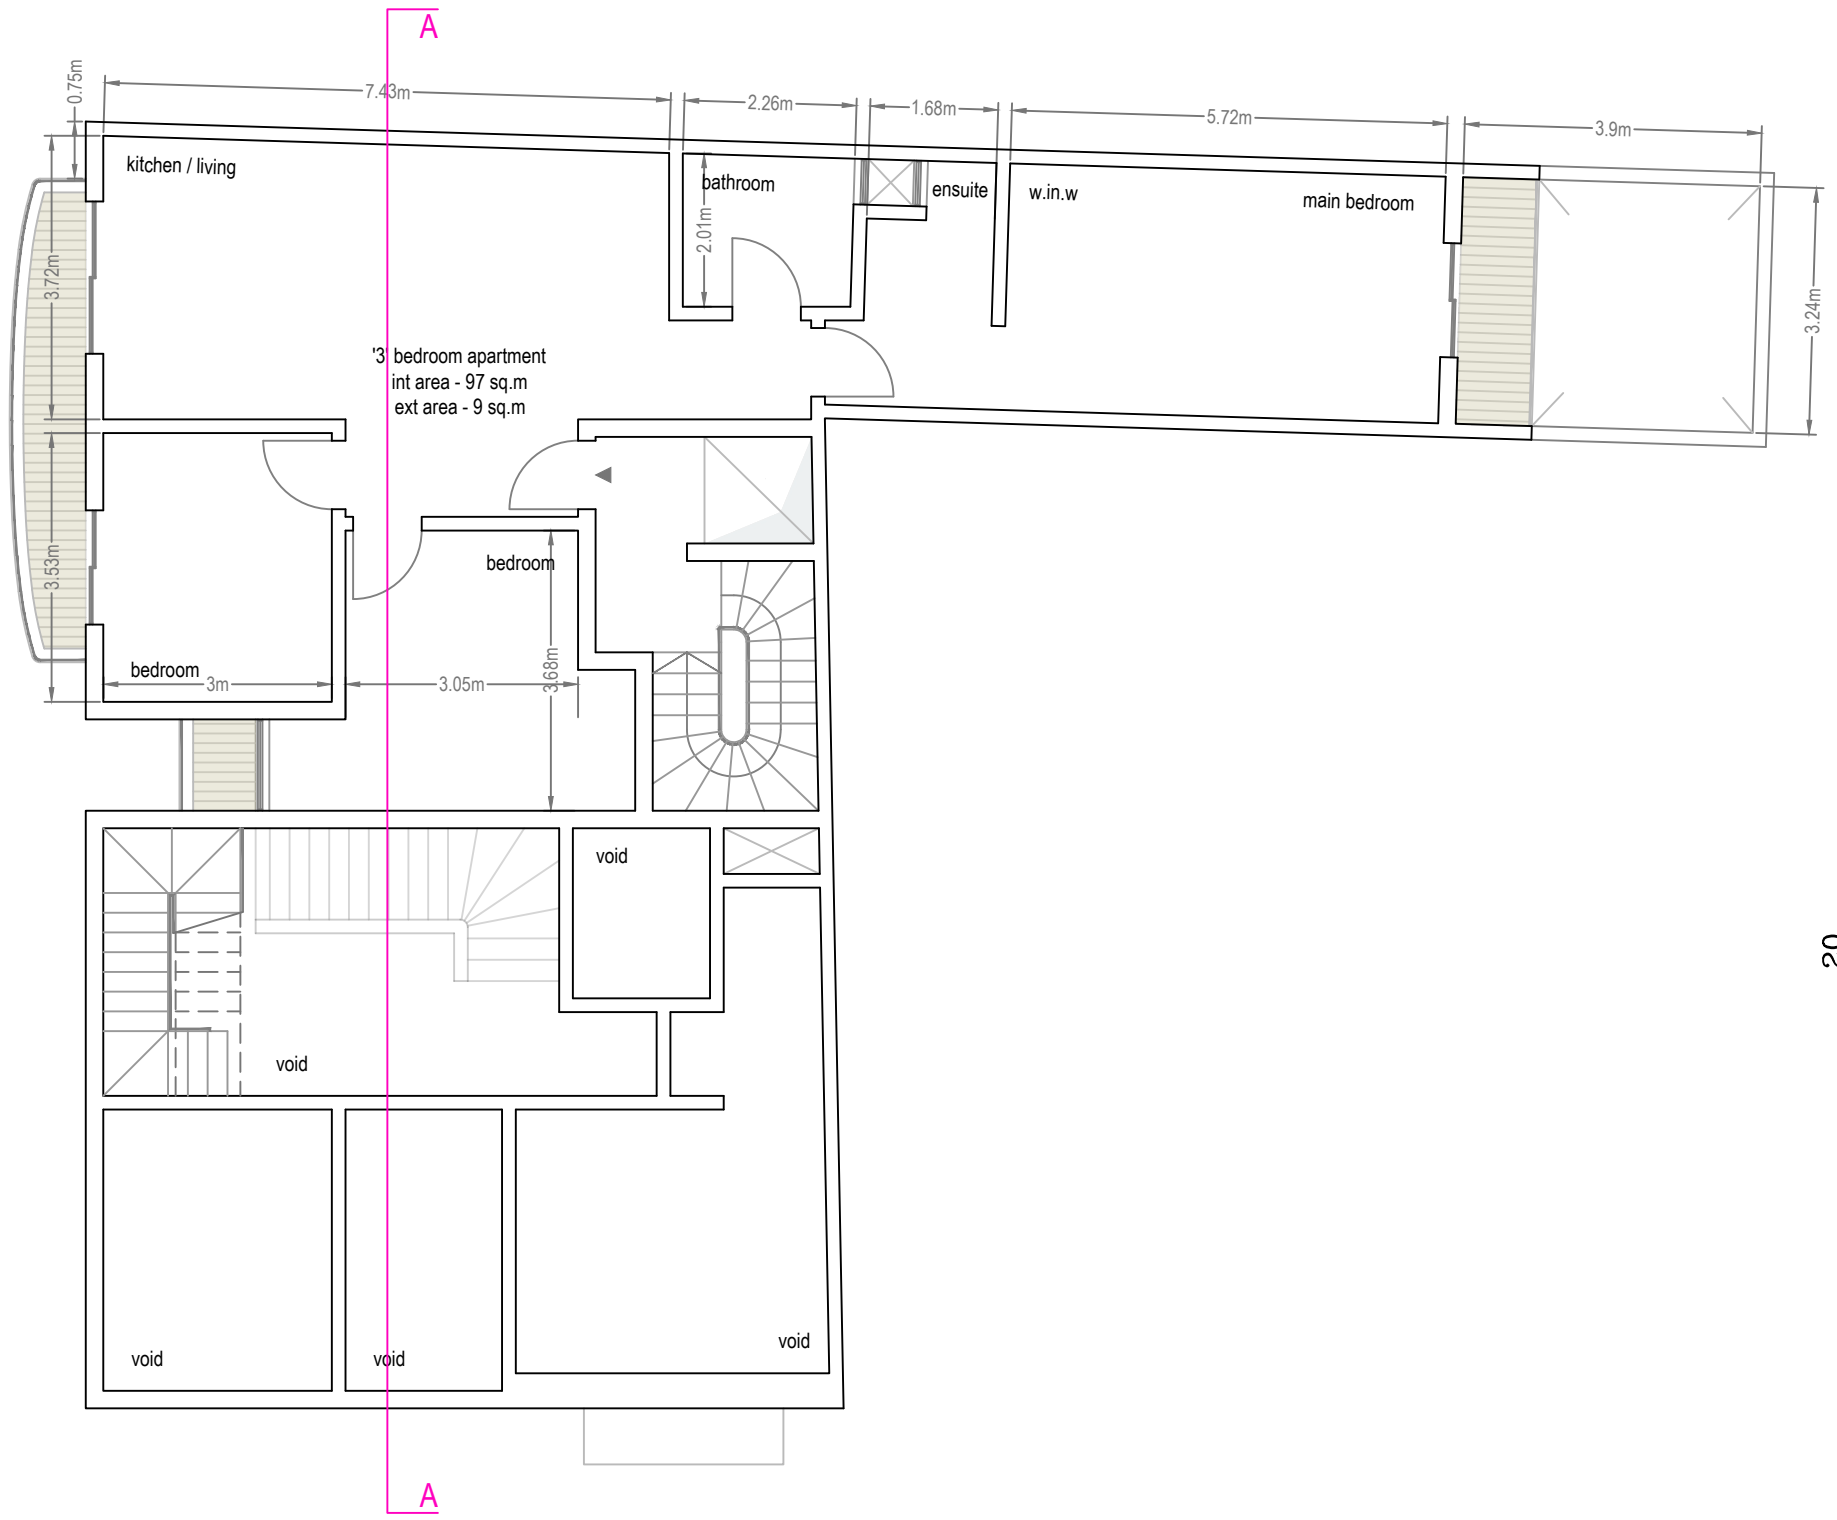



Proposed second floor level
1X '3' bedroom apartment

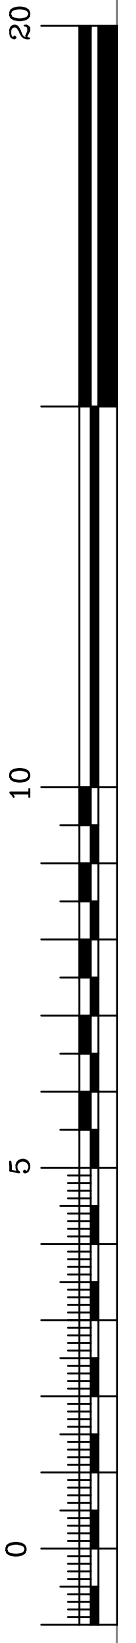

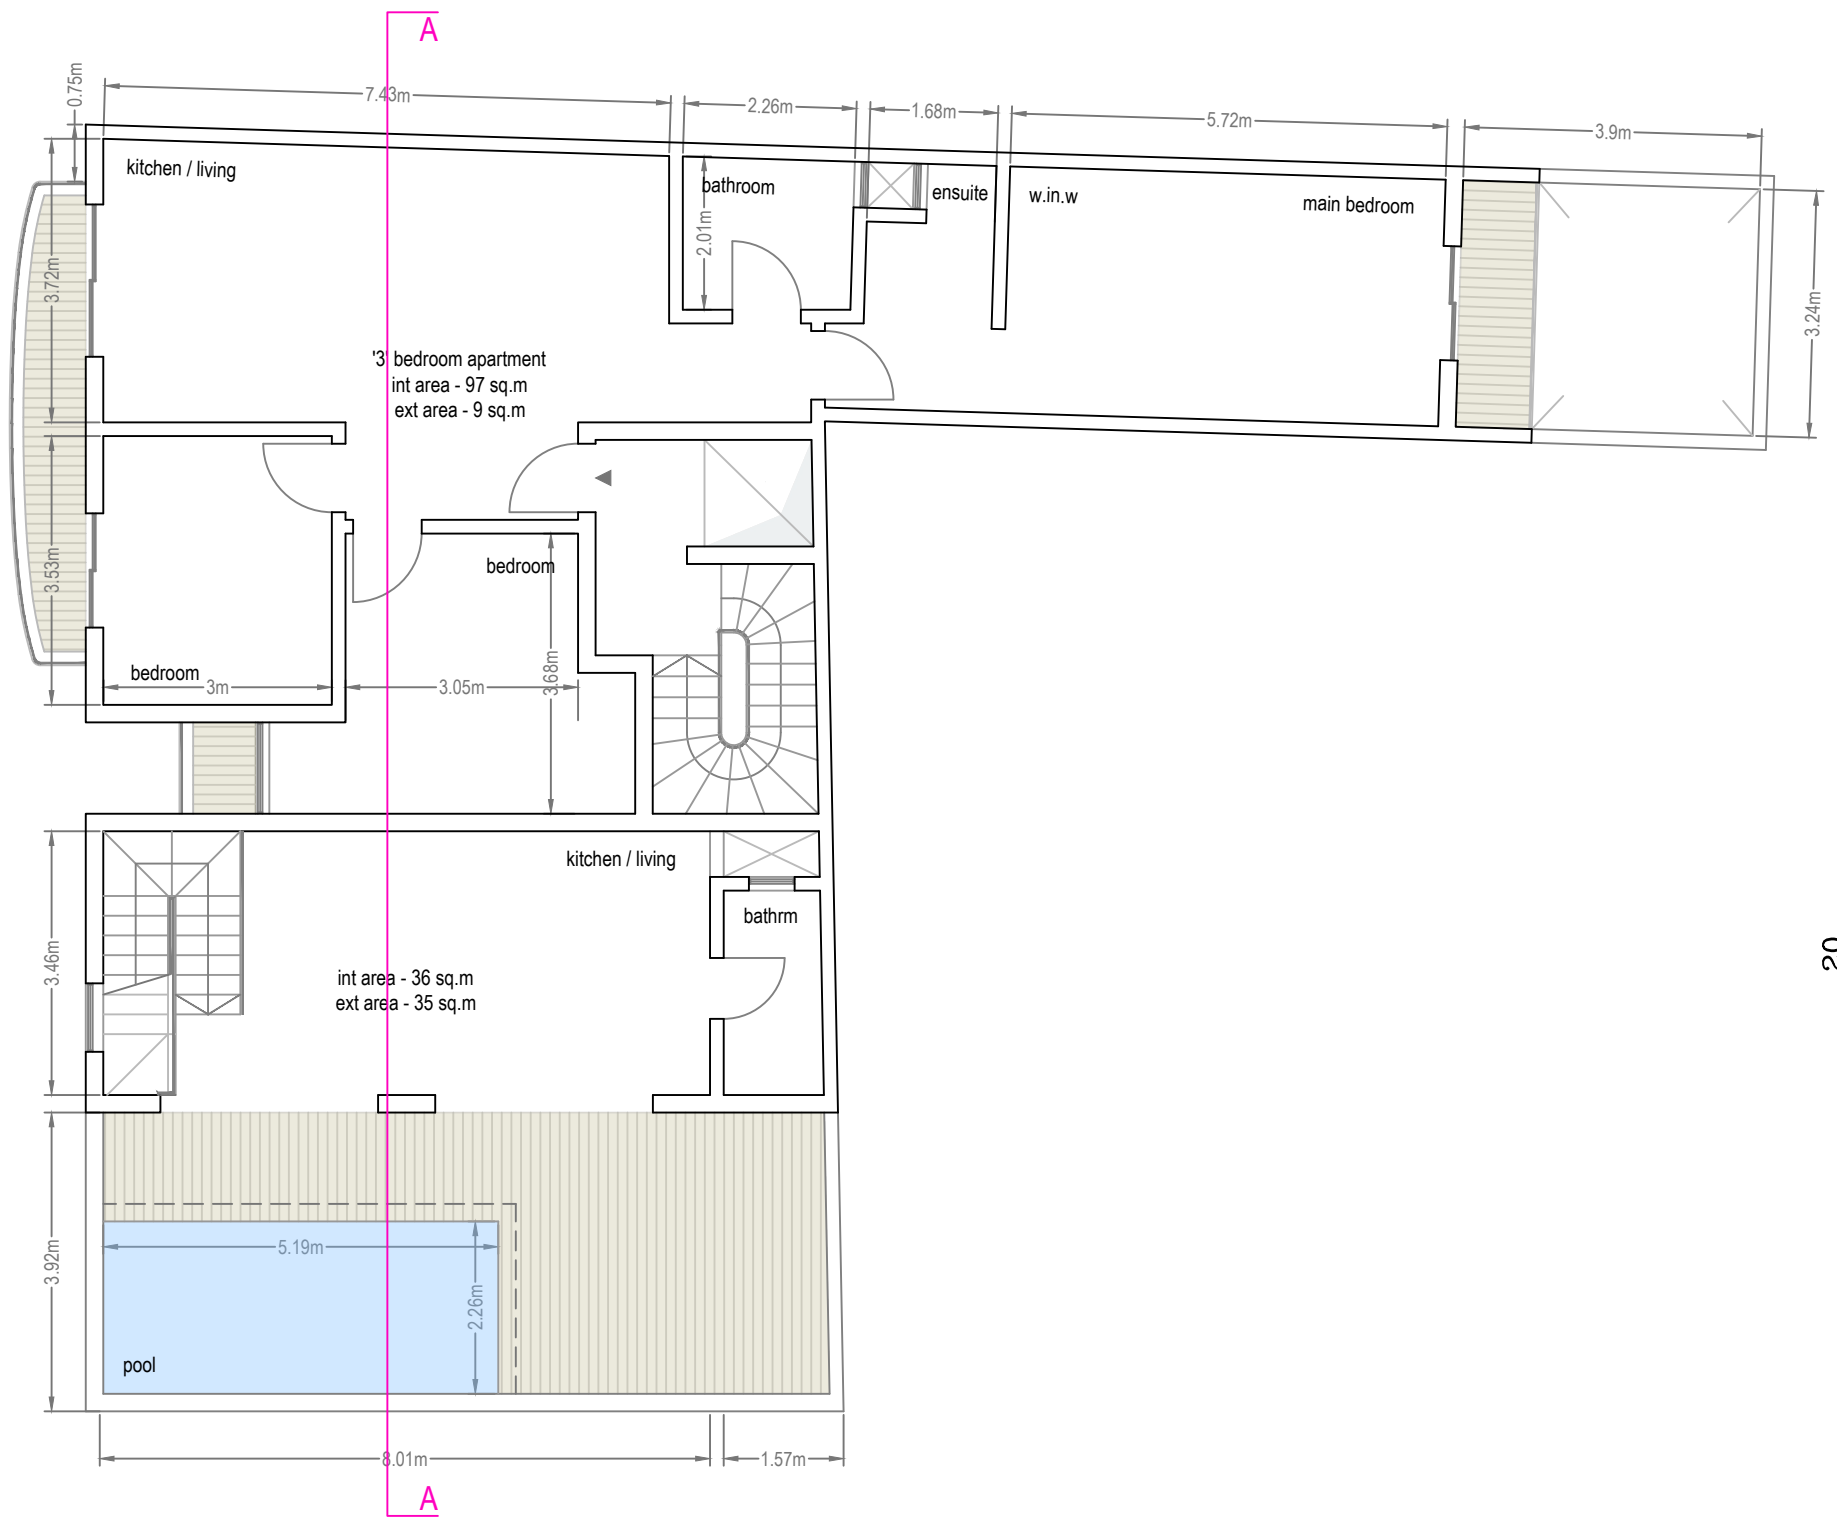



Proposed third floor level
 1X '3' bedroom apartment

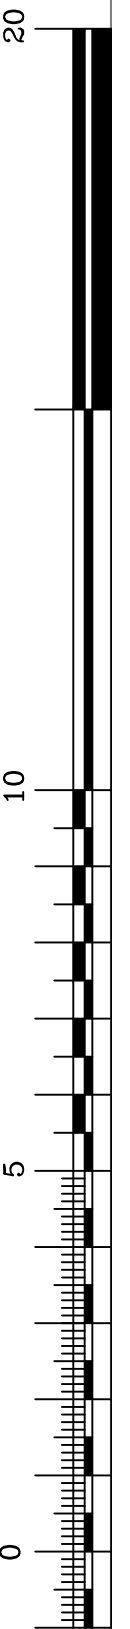

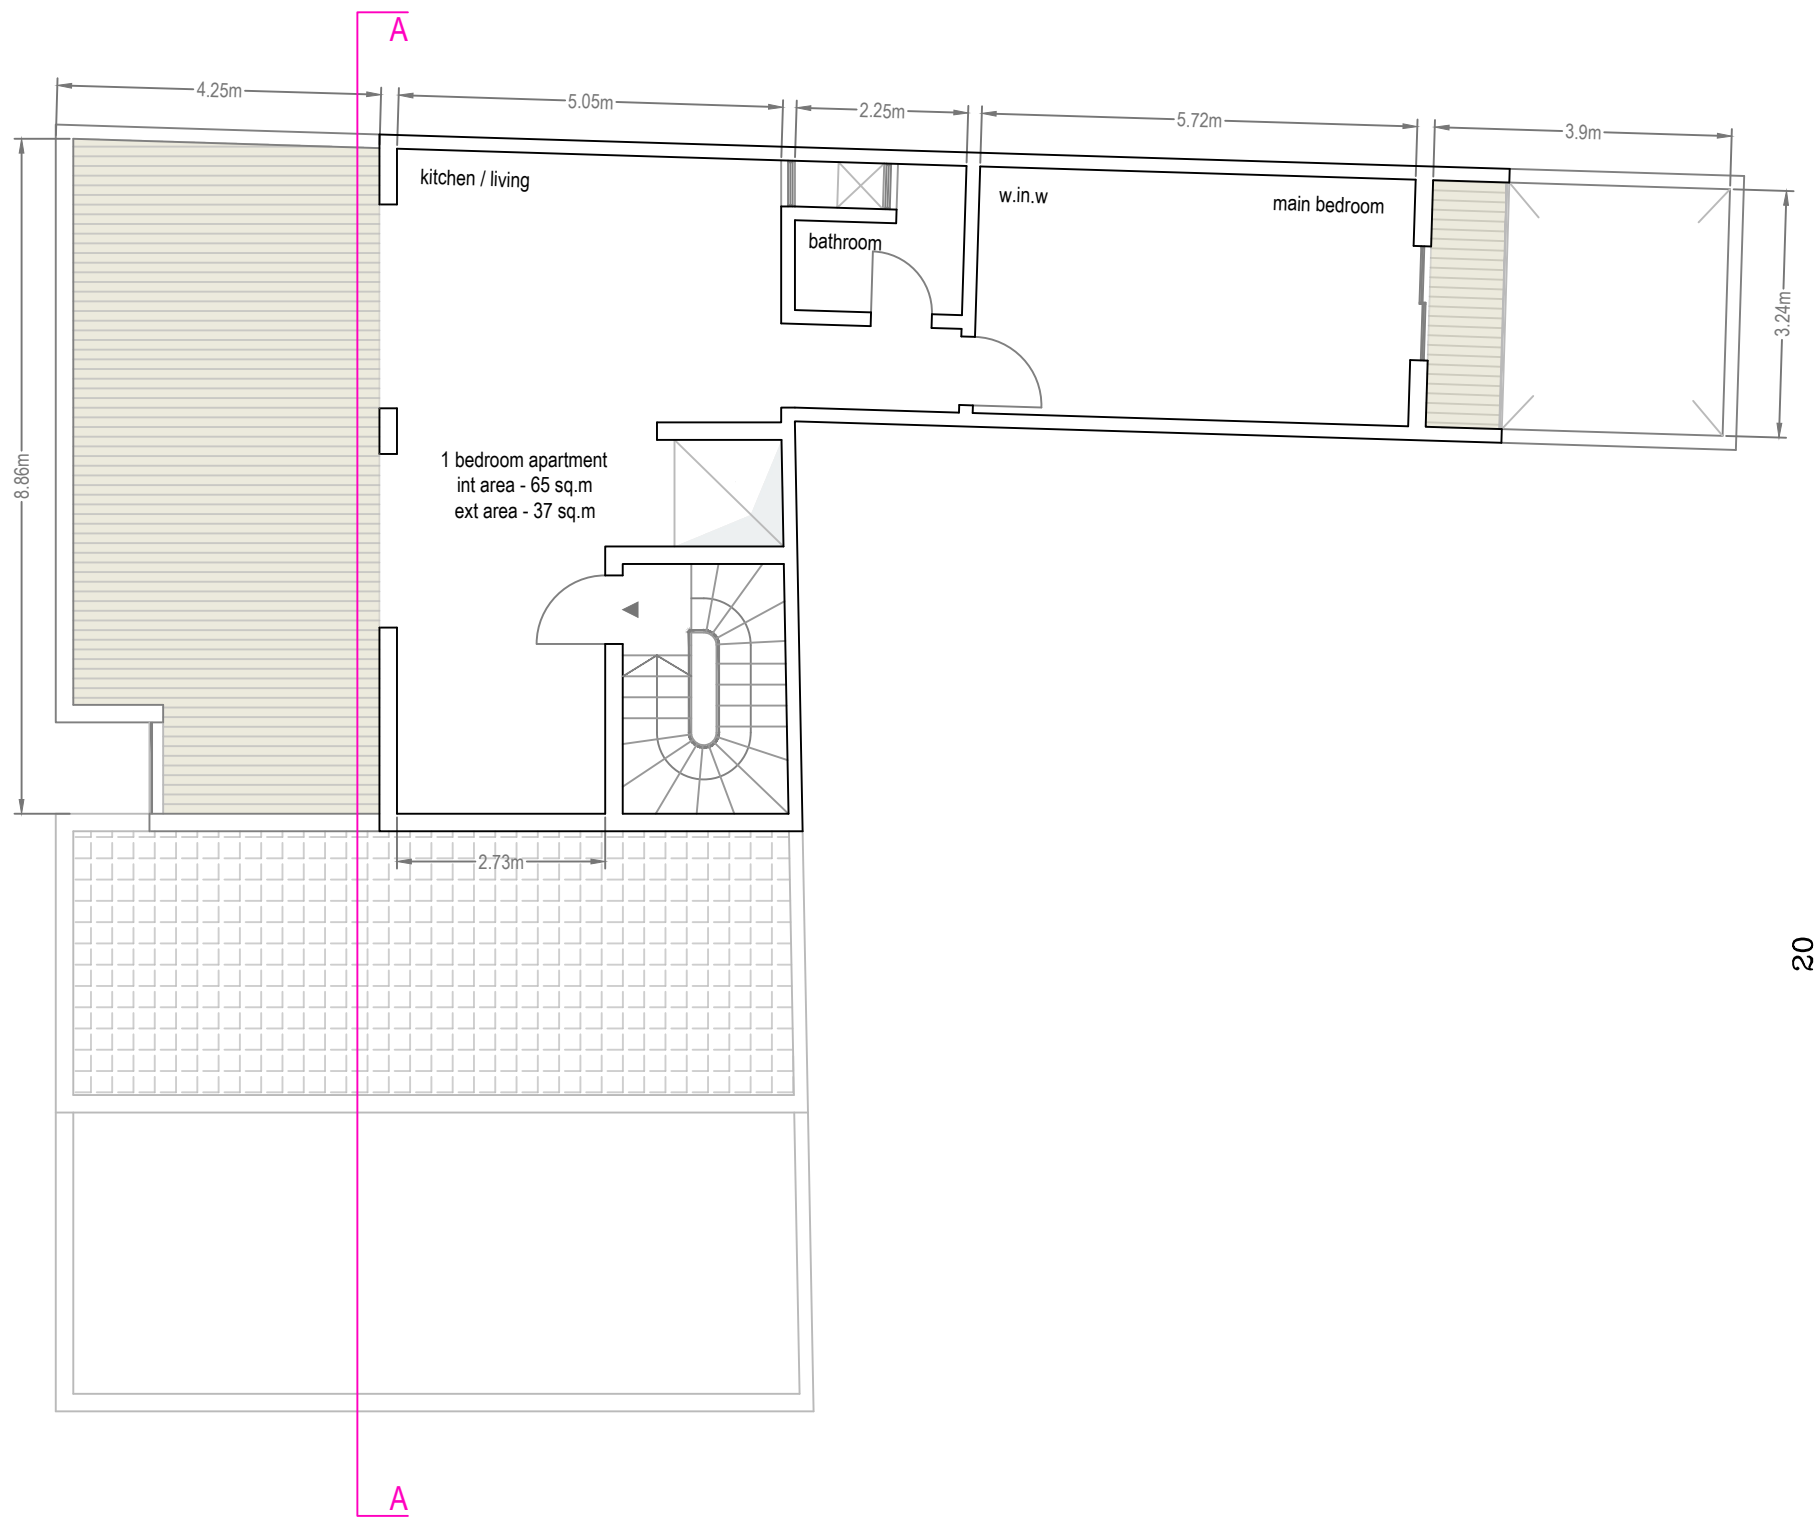

Proposed recessed floor level
1X 1 bedroom apartment

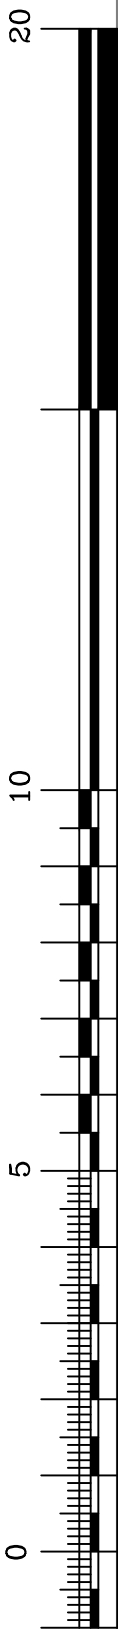

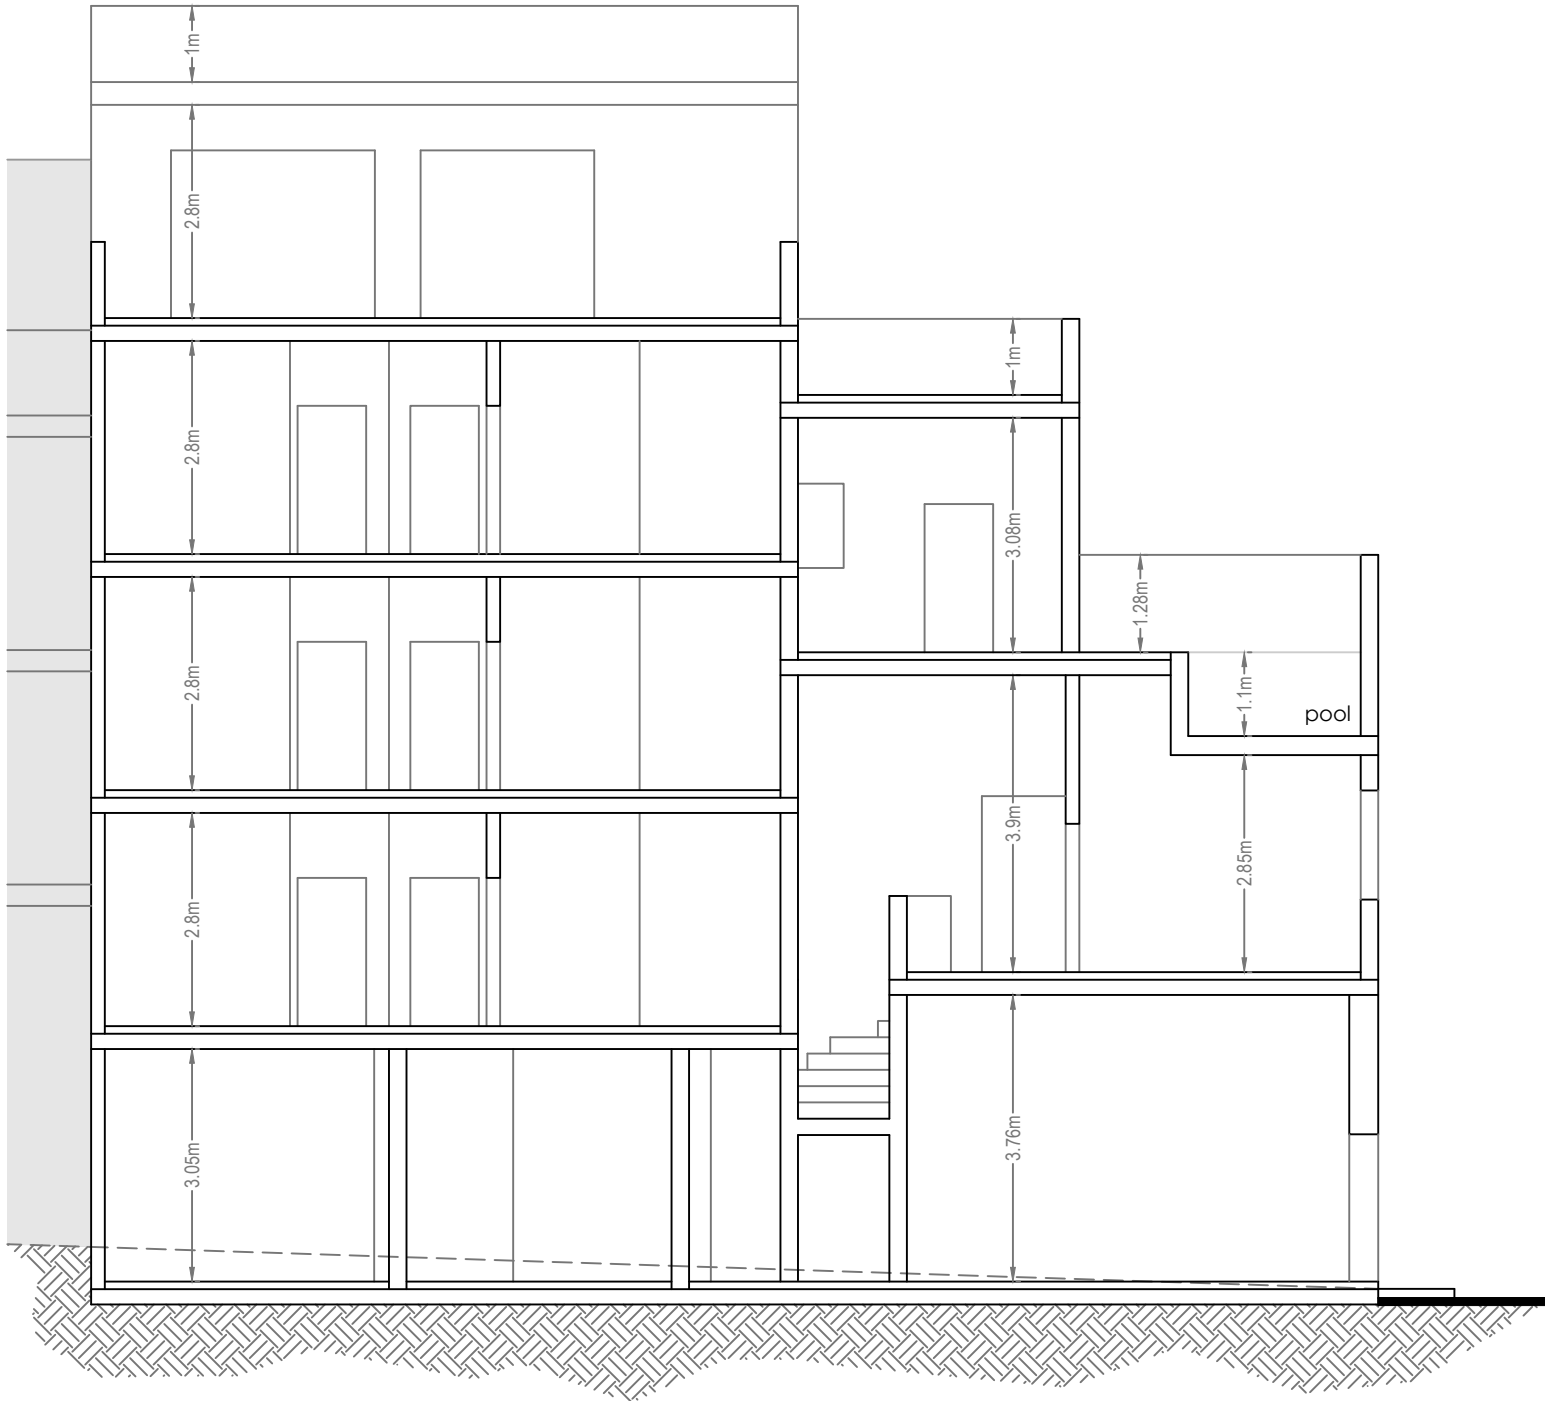

Proposed section A-A
scale 1:100

