


Existing & Proposed Roof Plan
Scale 1:100



Existing Elevation A
Scale 1:100

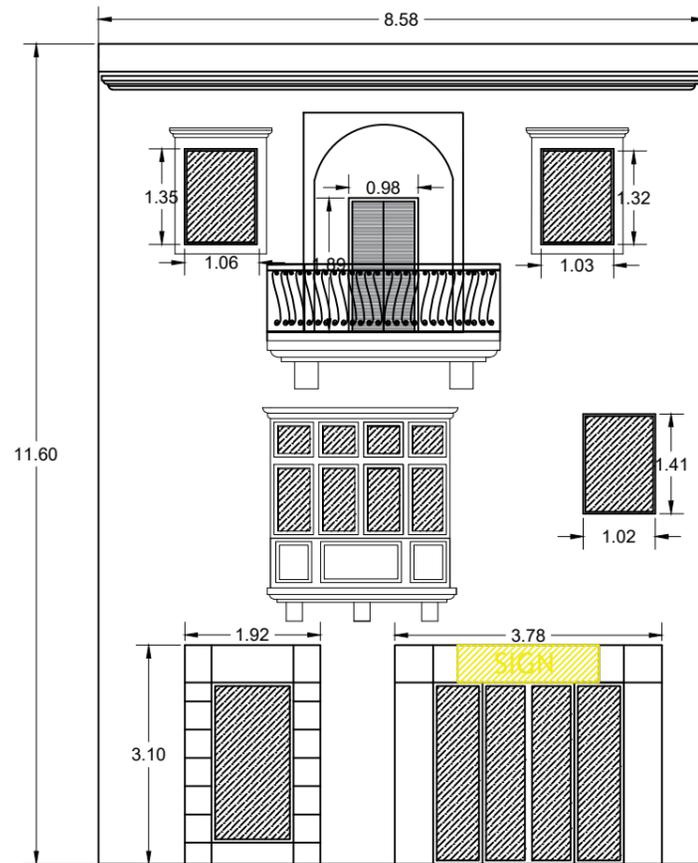


Proposed Elevation A
Scale 1:100




Proposed Signage
Scale 1:50
Materials: Wood

	DWG No. 04/01	<ol style="list-style-type: none"> This plan and its related drawings are subject to approval from the planning authority. All dimensions and building alignments are to be checked on site. Do not scale from this drawing. 	<p>Client: Mr. Charles Spiteri</p> <p>Project: Change of use of shop (Class 4B) to guesthouse (Class 3A)</p> <p>Location: 25, G.P.F. de Soldanis Street, Victoria, Gozo</p> <p>DWG title: Existing and Proposed Roof Plan and Elevations</p>	<p>Notes:</p> <p>Facade materials consist of masonry stonework, aluminium apertures and wooden apertures.</p>
		<p><i>N.B. Any information presented on this drawing is property of SOCA and cannot be copied, used or altered without prior consent.</i></p>		




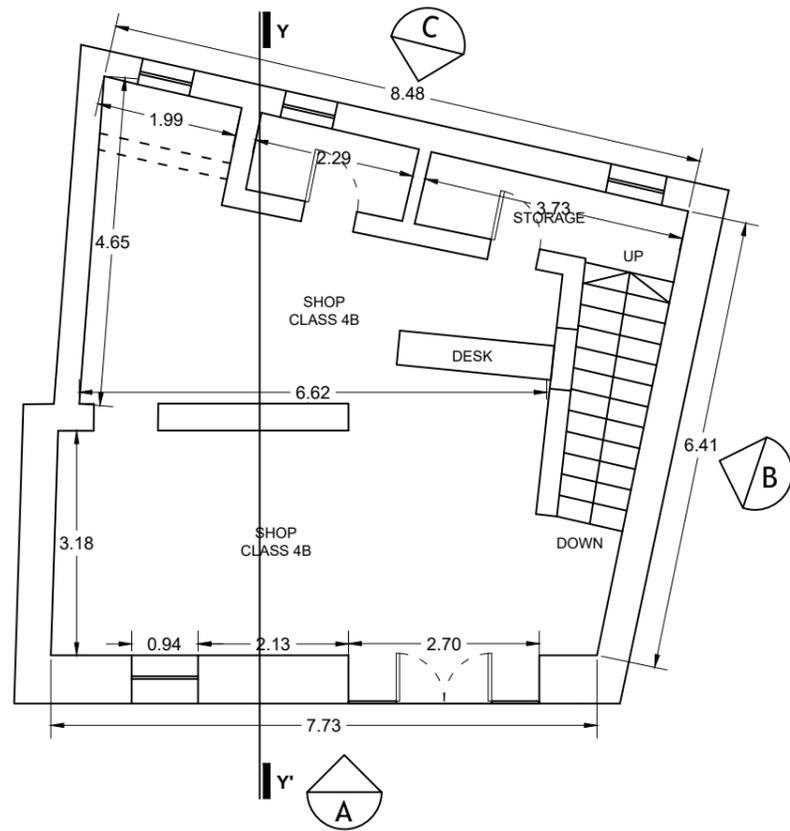

Existing Ground Floor
Scale 1:100

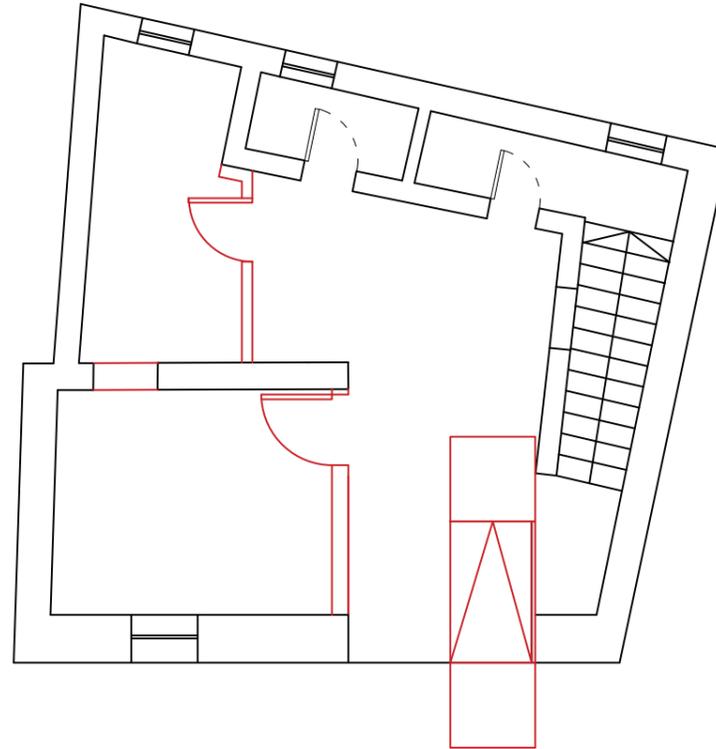

Overlay
Scale 1:100

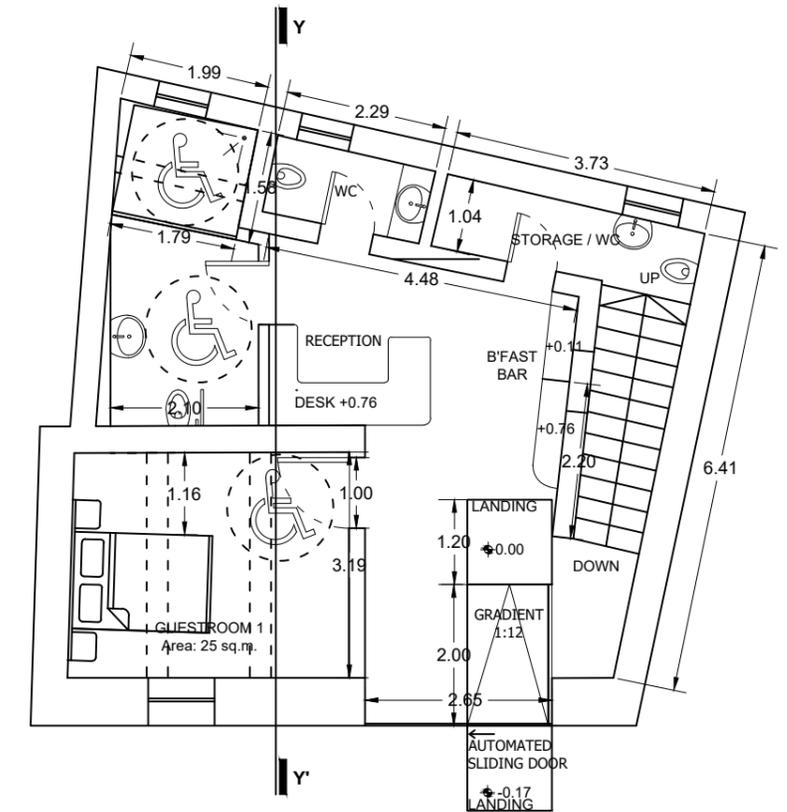


Proposed Ground Floor
Scale 1:100


	DWG No. 01/03	<p>1. This plan and its related drawings are subject to approval from the planning authority.</p> <p>2. All dimensions and building alignments are to be checked on site.</p> <p>3. Do not scale from this drawing.</p> <p><i>N.B. Any information presented on this drawing is property of SOCA and cannot be copied, used or altered without prior consent.</i></p>	<p>Client: Mr. Charles Spiteri</p> <p>Project: Change of use of shop (Class 4B) to guesthouse (Class 3A)</p> <p>Location: 25, G.P.F. de Soldanis Street, Victoria, Gozo</p>	<p>Notes:</p>
			<p>DWG title: Existing and Proposed Ground Floor</p>	

- To construct
- To demolish




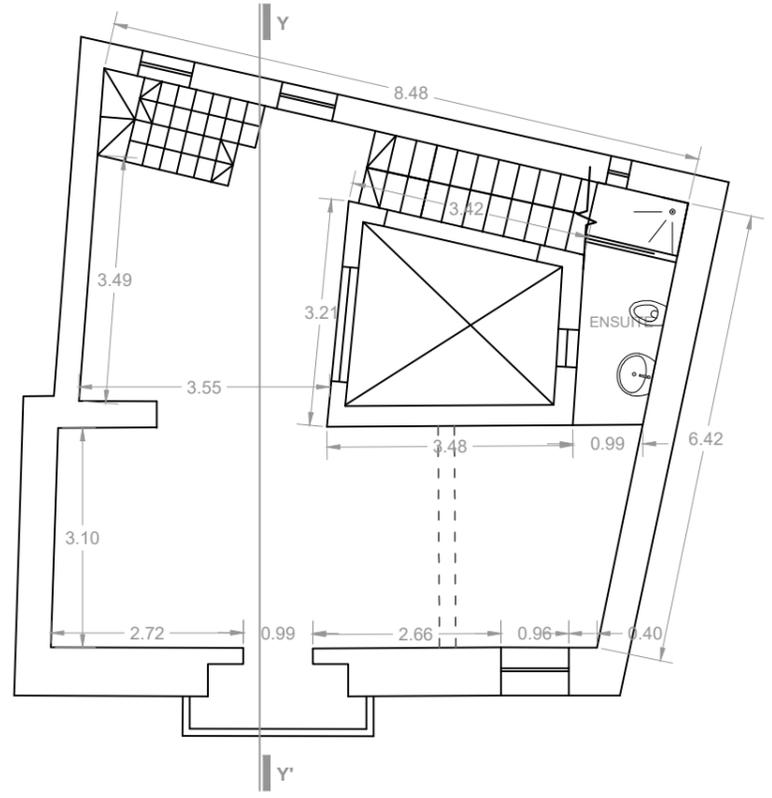

Existing First Floor
Scale 1:100

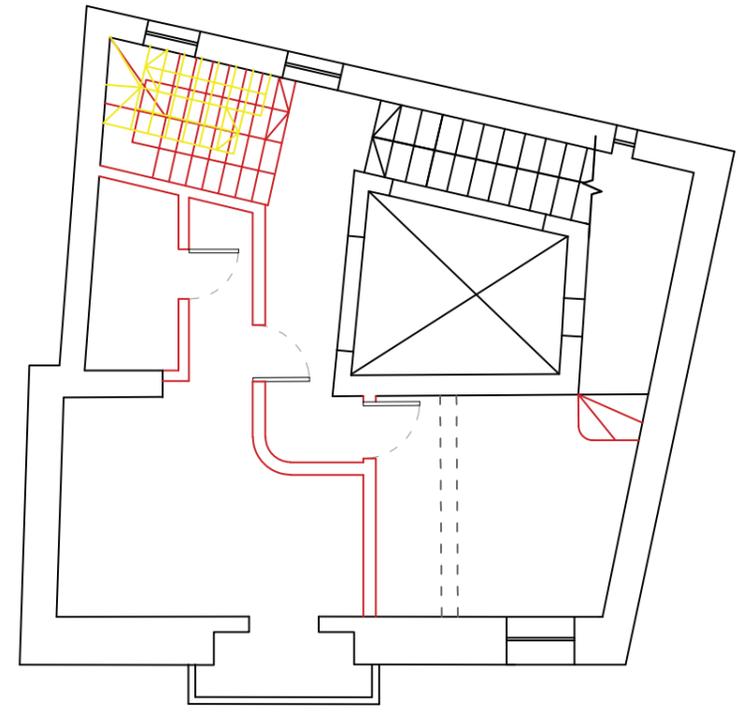

Overlay
Scale 1:100

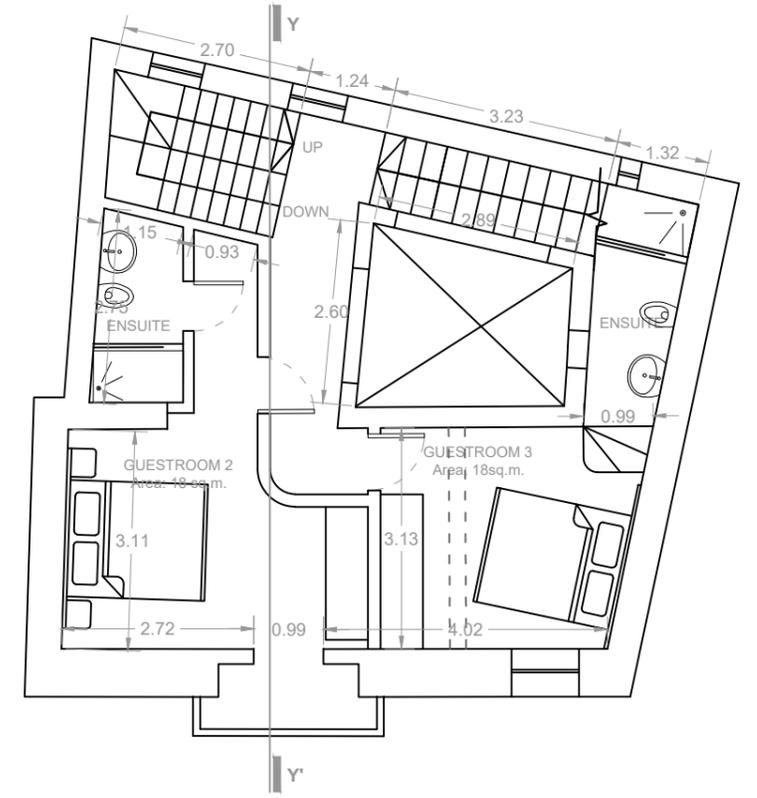


Proposed First Floor
Scale 1:100


	DWG No. 02/00	<p>1. This plan and its related drawings are subject to approval from the planning authority.</p> <p>2. All dimensions and building alignments are to be checked on site.</p> <p>3. Do not scale from this drawing.</p> <p><i>N.B. Any information presented on this drawing is property of SOCA and cannot be copied, used or altered without prior consent.</i></p>	<p>Client: Mr. Charles Spiteri</p> <p>Project: Change of use of shop (Class 4B) to guesthouse (Class 3A)</p> <p>Location: 25, G.P.F. de Soldanis Street, Victoria, Gozo</p> <p>DWG title: Existing and Proposed First Floor</p>	<p>Notes:</p>

- To construct
- To demolish




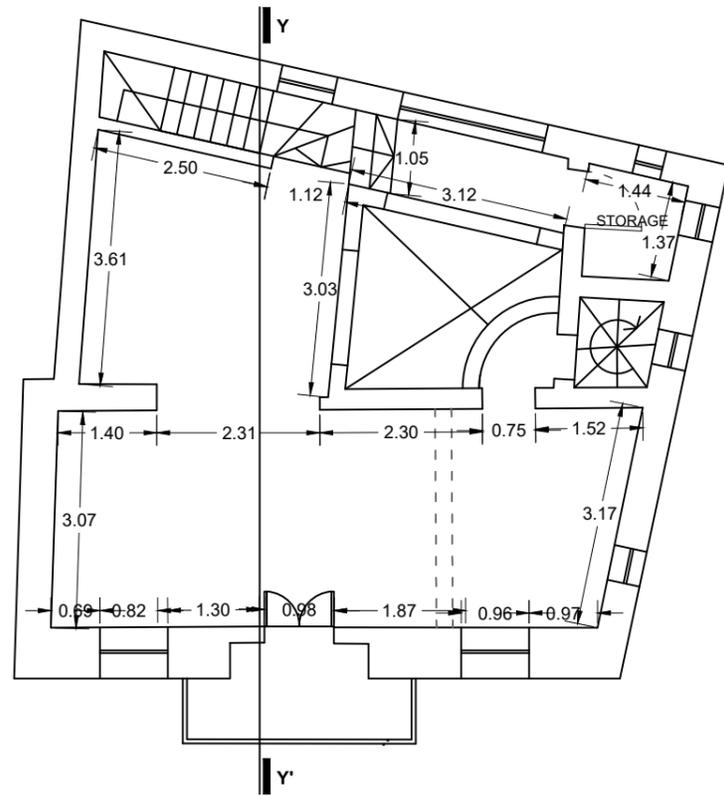

Existing Second Floor
Scale 1:100

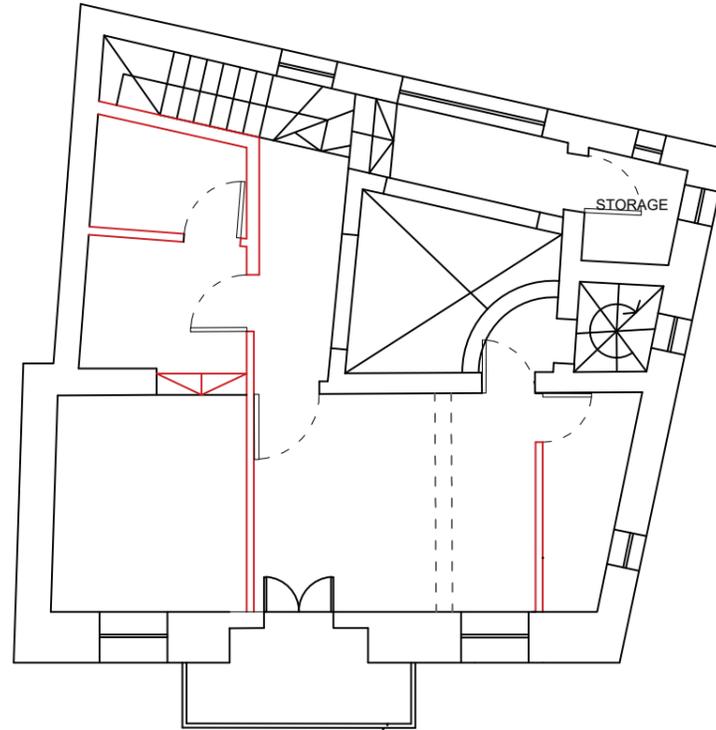

Overlay
Scale 1:100

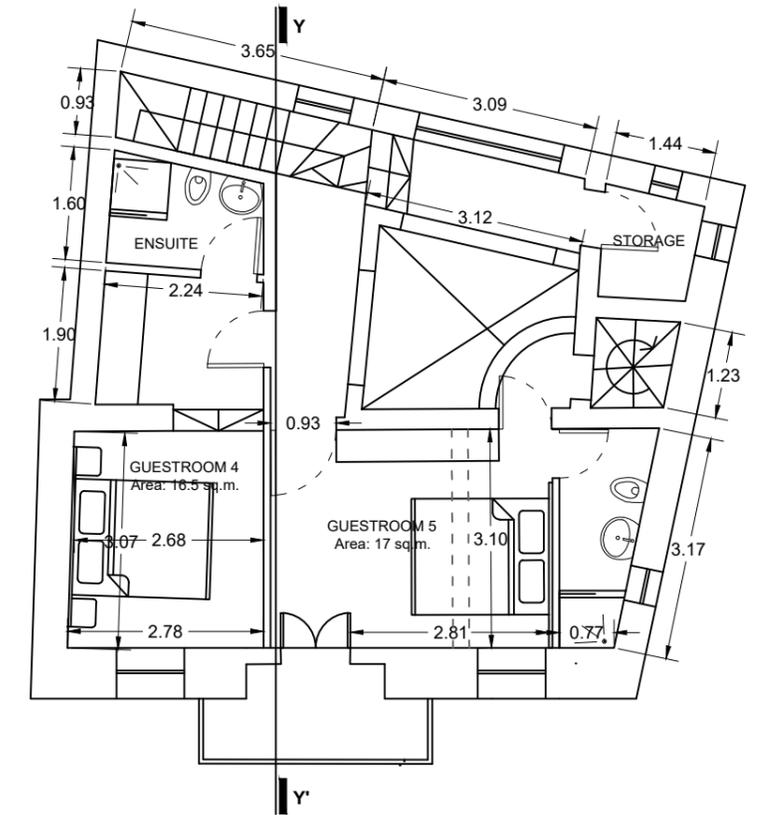

Proposed Second Floor
Scale 1:100

	<p>DWG No. 03/00</p>	<p>1. This plan and its related drawings are subject to approval from the planning authority. 2. All dimensions and building alignments are to be checked on site. 3. Do not scale from this drawing.</p> <p><i>N.B. Any information presented on this drawing is property of SOCA and cannot be copied, used or altered without prior consent.</i></p>	<p>Client: Mr. Charles Spiteri</p> <p>Project: Change of use of shop (Class 4B) to guesthouse (Class 3A)</p> <p>Location: 25, G.P.F. de Soldanis Street, Victoria, Gozo</p> <p>DWG title: Existing and Proposed Second Floor</p>	<p>Notes:</p>
--	--	---	--	----------------------

-  To construct
-  To demolish

