




■ Construction proposed  
■ Demolition proposed

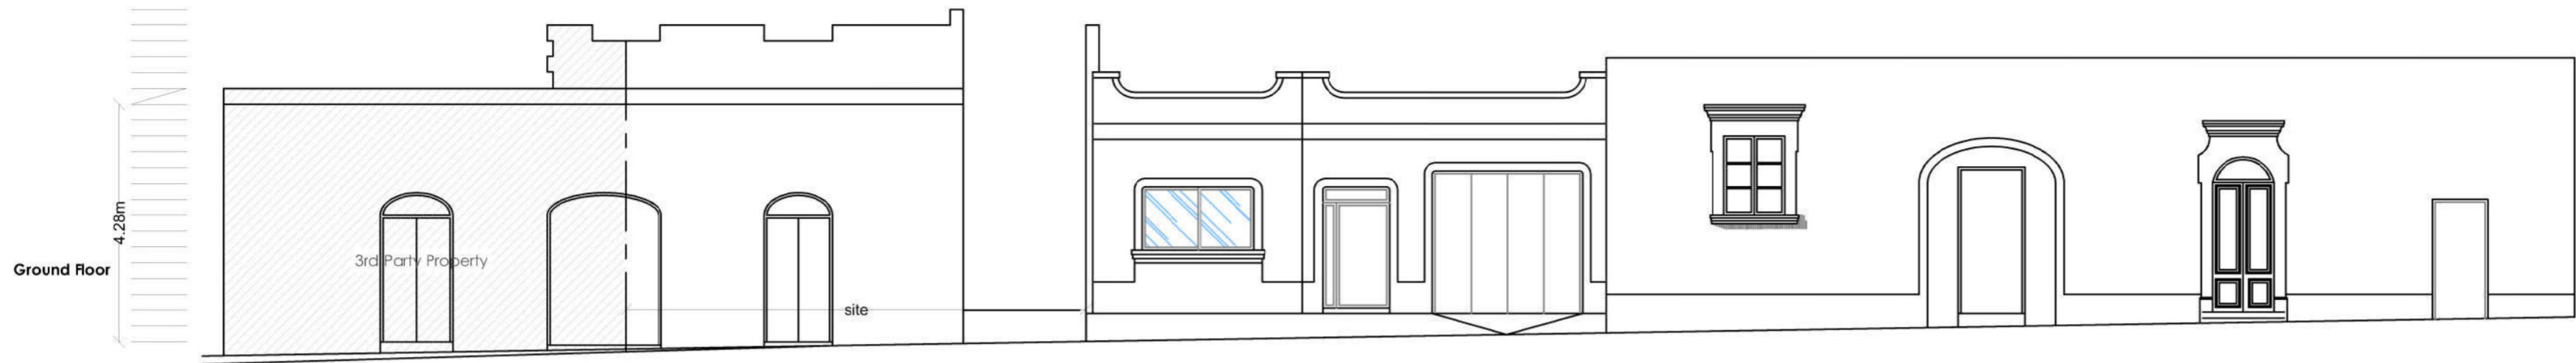

**Existing Streetscape Elevation**  
Scale 1:100

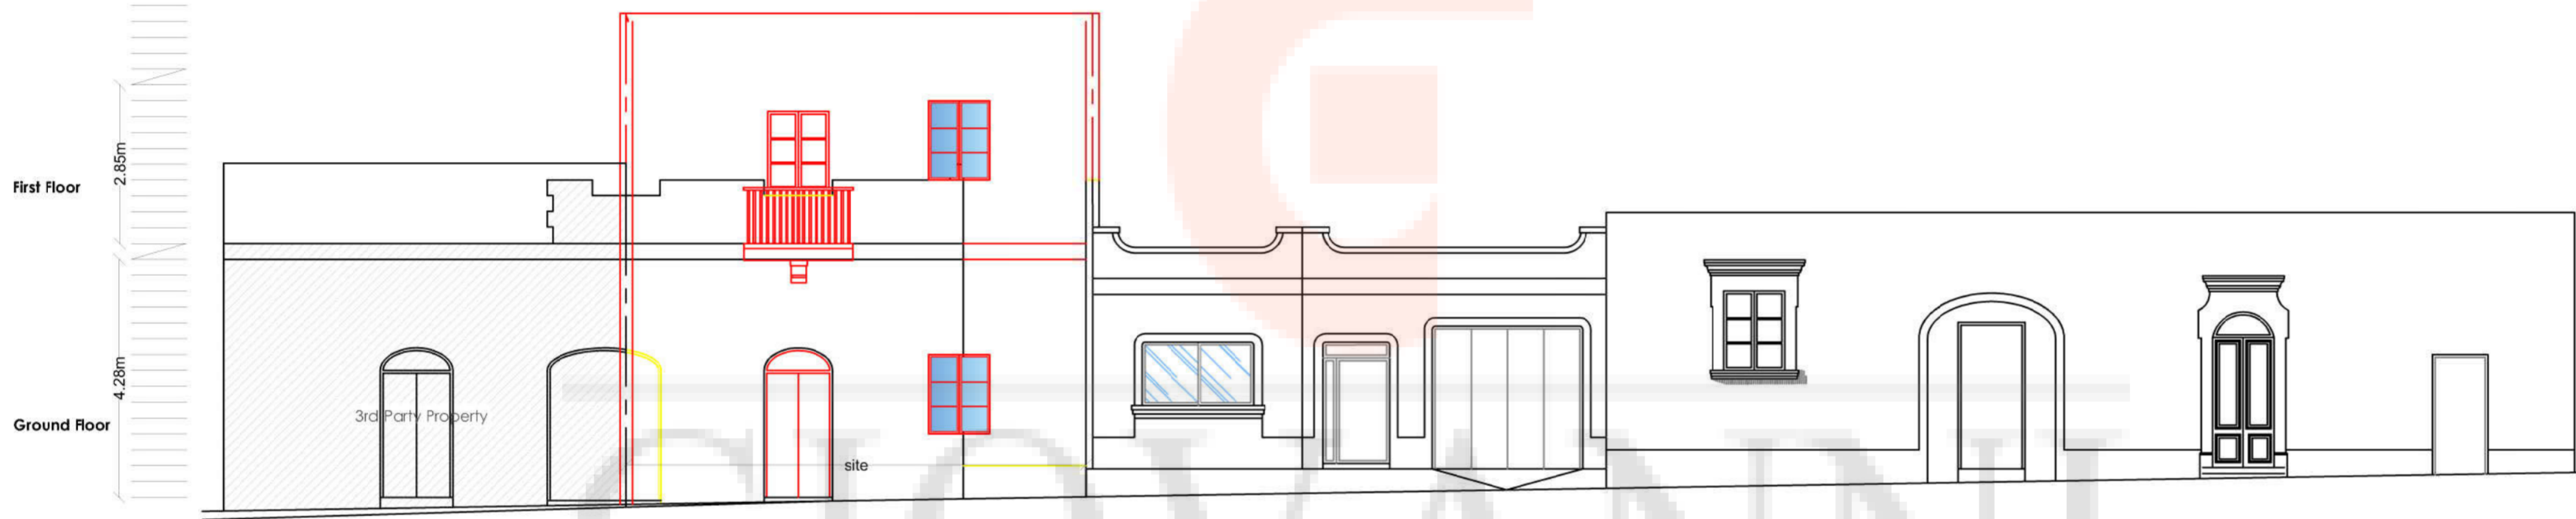


**Proposed Streetscape Elevation**  
Scale 1:100


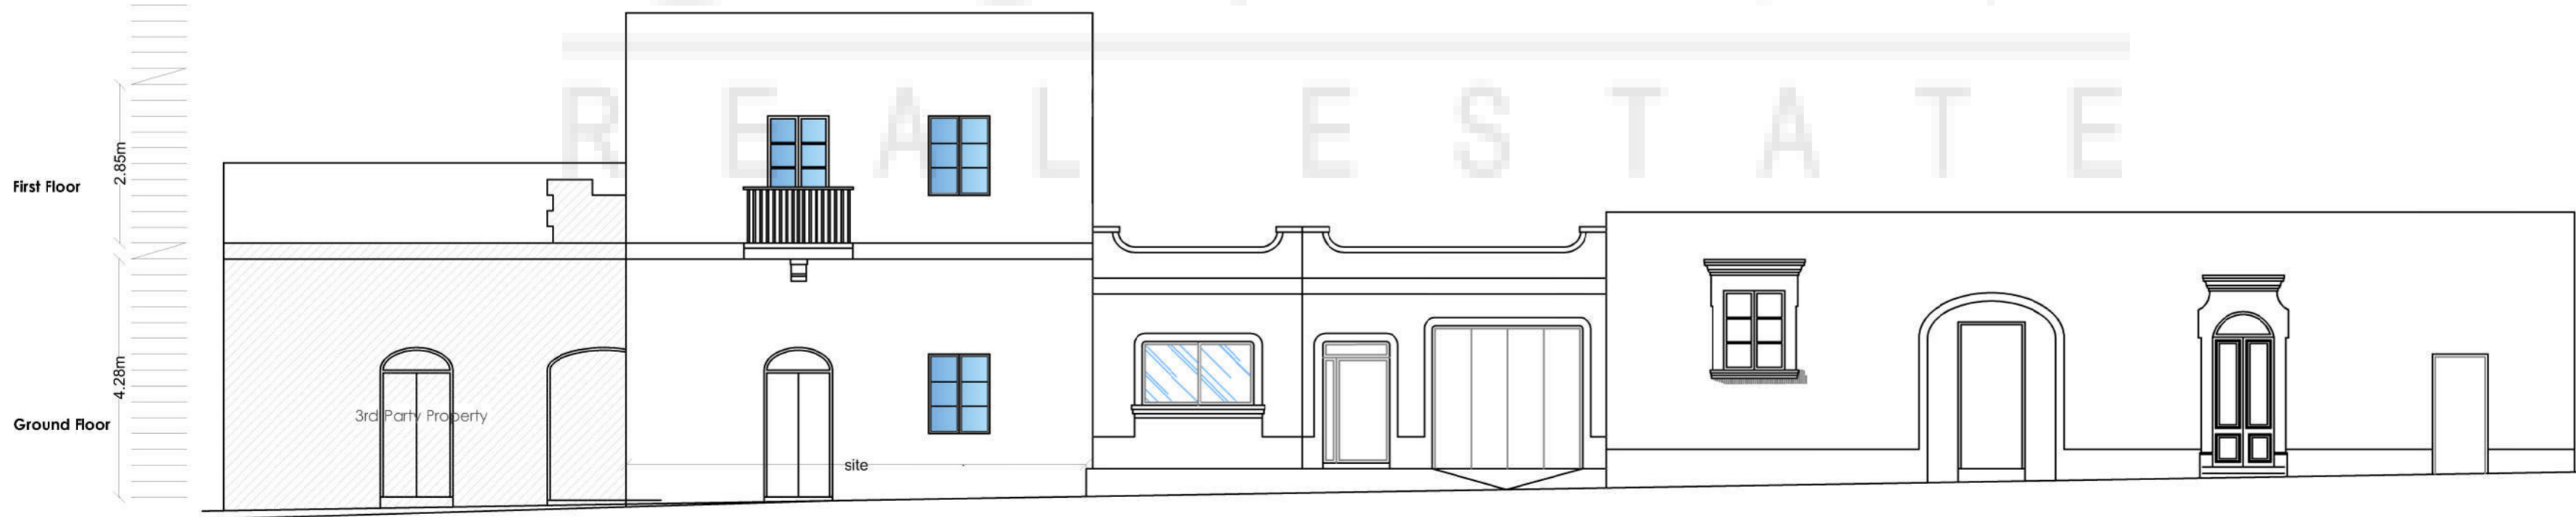


**Proposed Streetscape Elevation**  
Scale 1:100

<b>client</b> site .....		<b>title</b> Existing & Proposed Streetscape Elevation	
<b>description</b> To demolish part of existing divided property and to construct a residential dwelling.		<b>date</b> P02.18	<b>scale</b> 1:100
<b>note</b> 1. This drawing is the sole property of Architect Deborah Busniti. It is not to be reproduced, stored in a retrieval system, or transmitted in any form or by any means, in part or in whole, without the permission of the Architect. 2. This drawing is not to be scaled. All dimensions to be checked by the Contractor and are to be his responsibility. 3. Drawing, dimension errors, and omissions are to be reported to the Architect immediately. 4. All dimensions are in millimeters unless otherwise stated. 5. All floor areas are approximate.		<b>file ref.</b> P02.18	<b>drawn by</b> DB
<b>drawing no.</b> 04		<b>revision</b> 01	

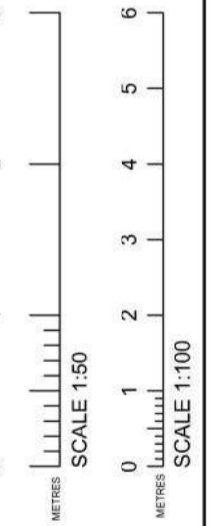


■ Construction proposed  
■ Demolition proposed



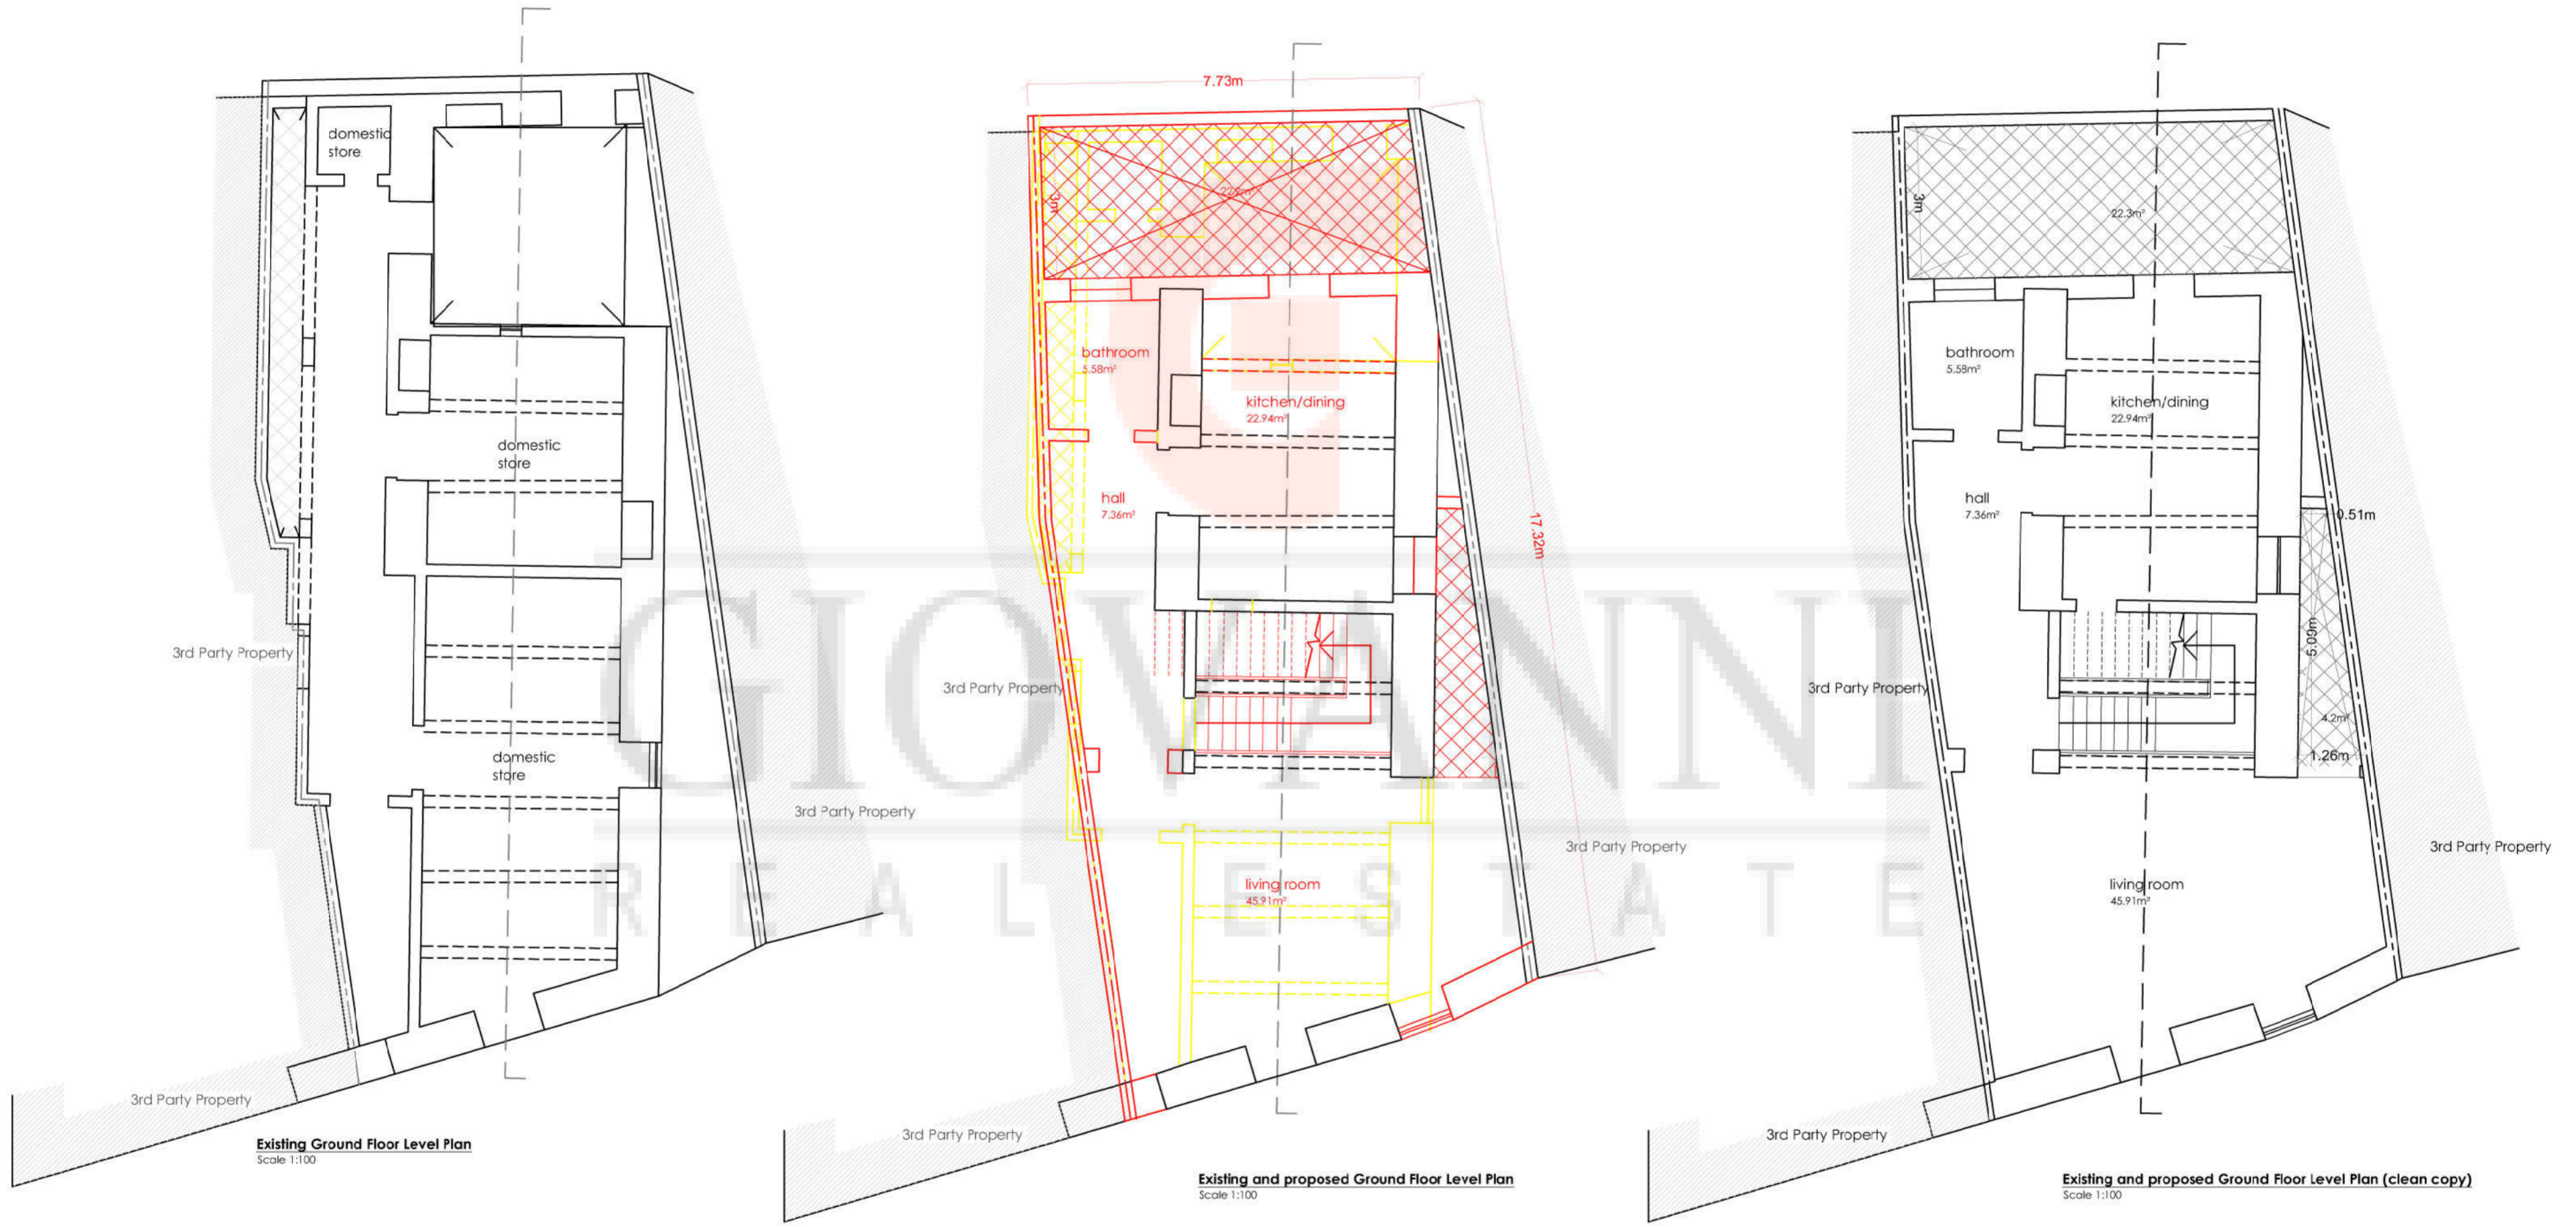
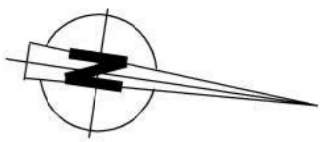


<p><b>client</b></p> <p>site</p> <p>description</p> <p>To demolish part of existing divided property and to construct a residential dwelling.</p>	<p>title</p> <p>Existing and proposed ground floor plans</p>	<p>drawing no.</p> <p>01</p>
	<p>date</p> <p>1.1.100</p>	<p>revision</p> <p>02</p>
<p>scale</p> <p>1:100</p>	<p>drawn by</p> <p>DB</p>	
<p>file ref.</p> <p>P02.18</p>		

Note: This drawing is the sole property of Architect Deborah Busattil. It is to be used for the specific project and site only. It is not to be used for any other project or site without the permission of the Architect. All dimensions to be checked by the Contractor and are to be his responsibility.

1. Drawing, dimension errors, and omissions are to be reported to the Architect immediately.
2. All dimensions are in millimeters unless otherwise stated.
3. All floor areas are approximate.

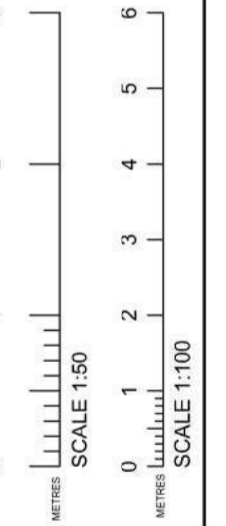

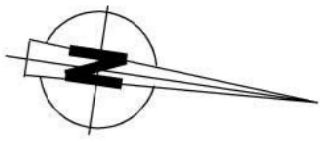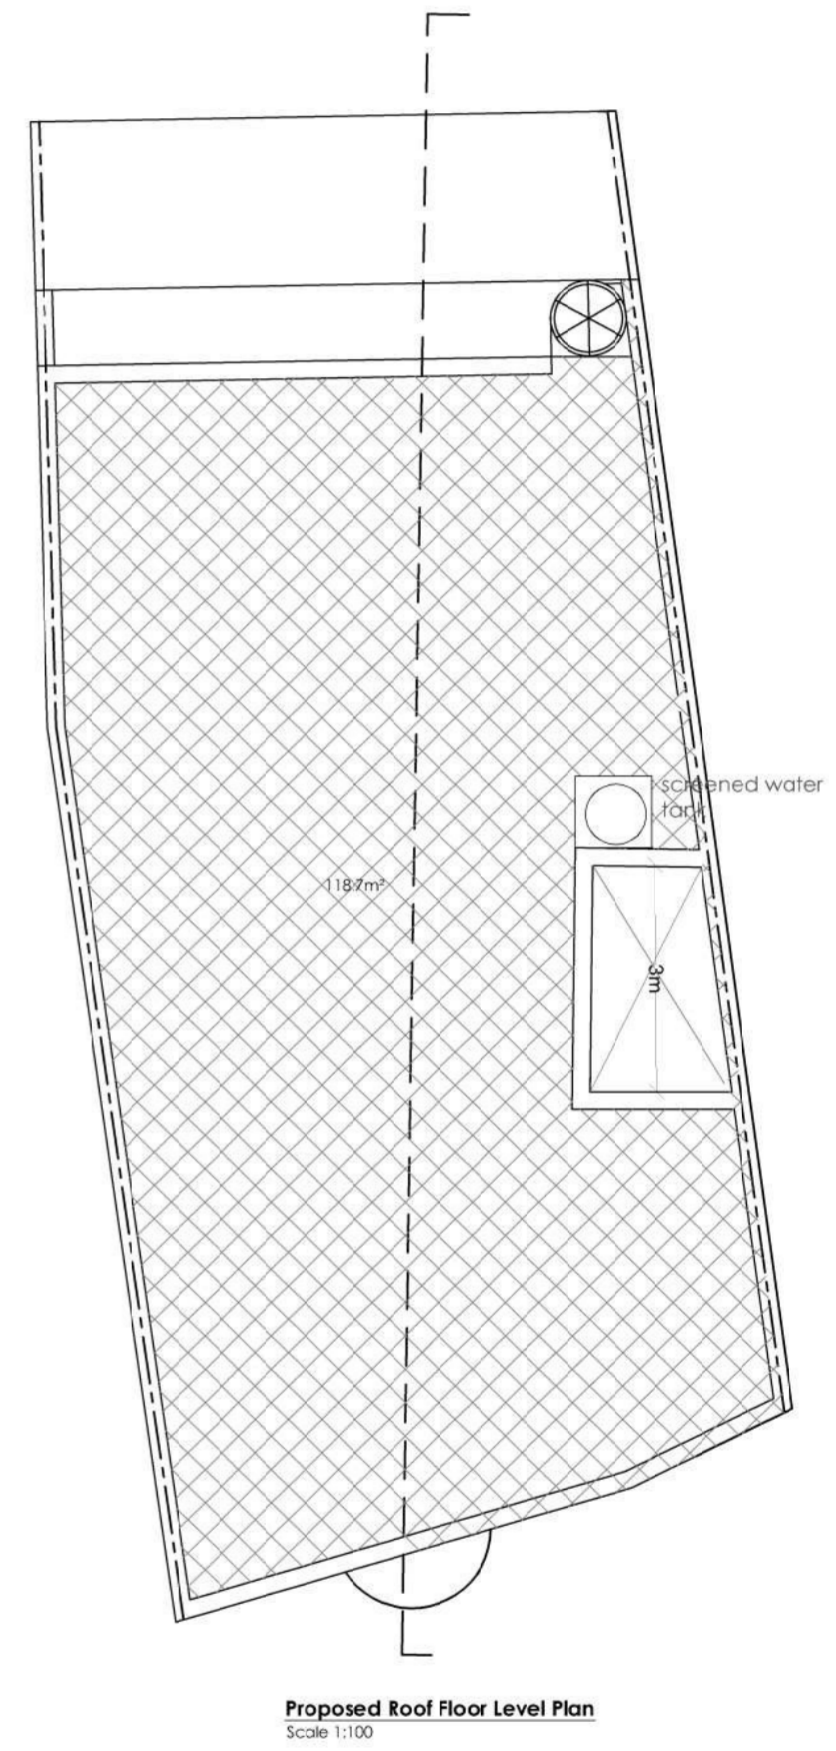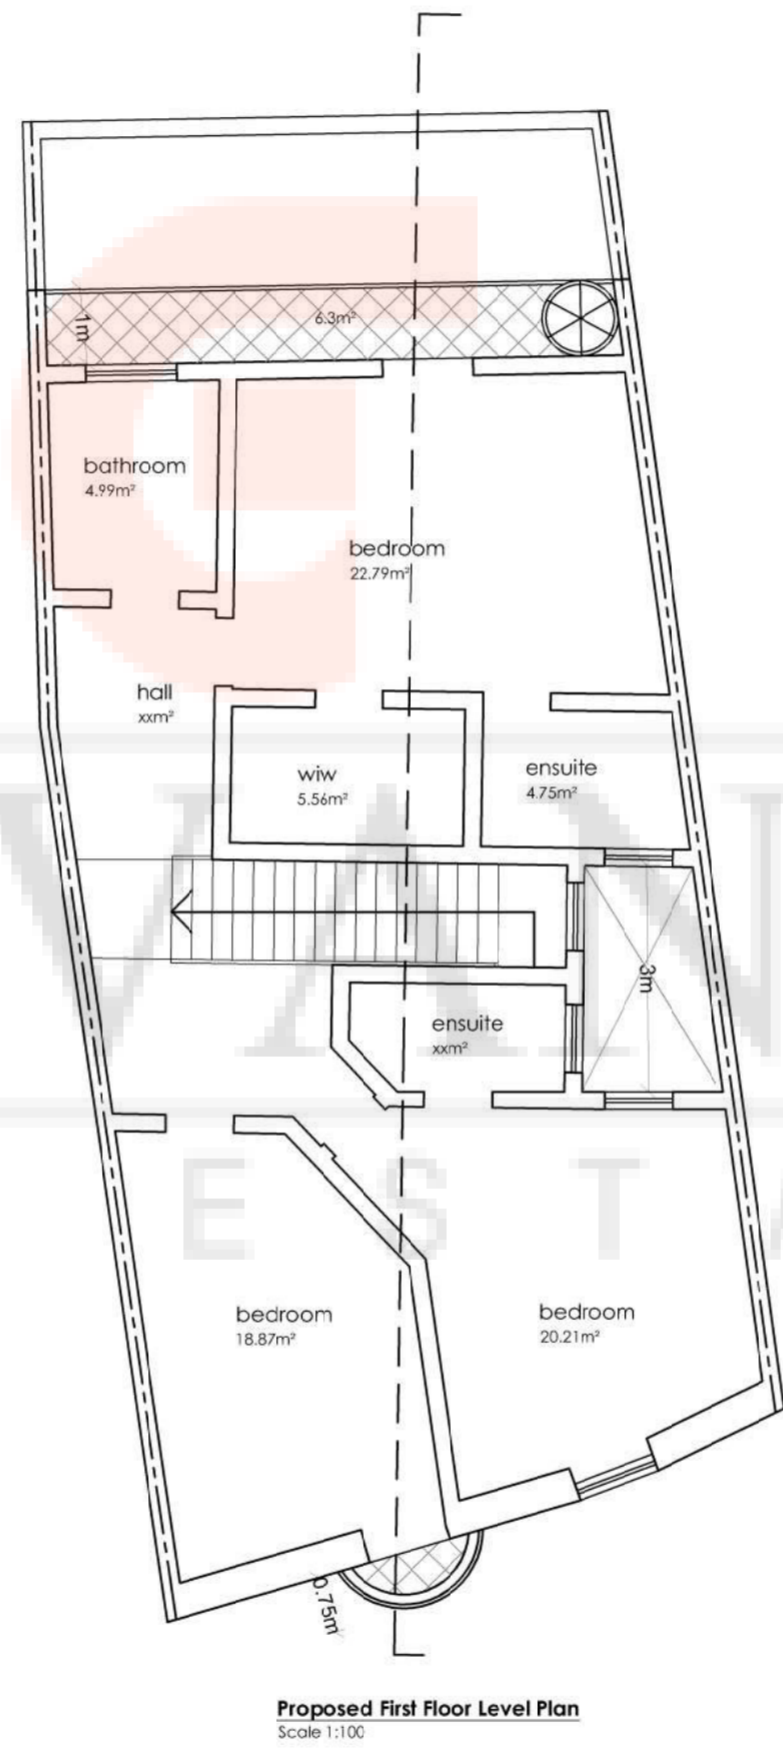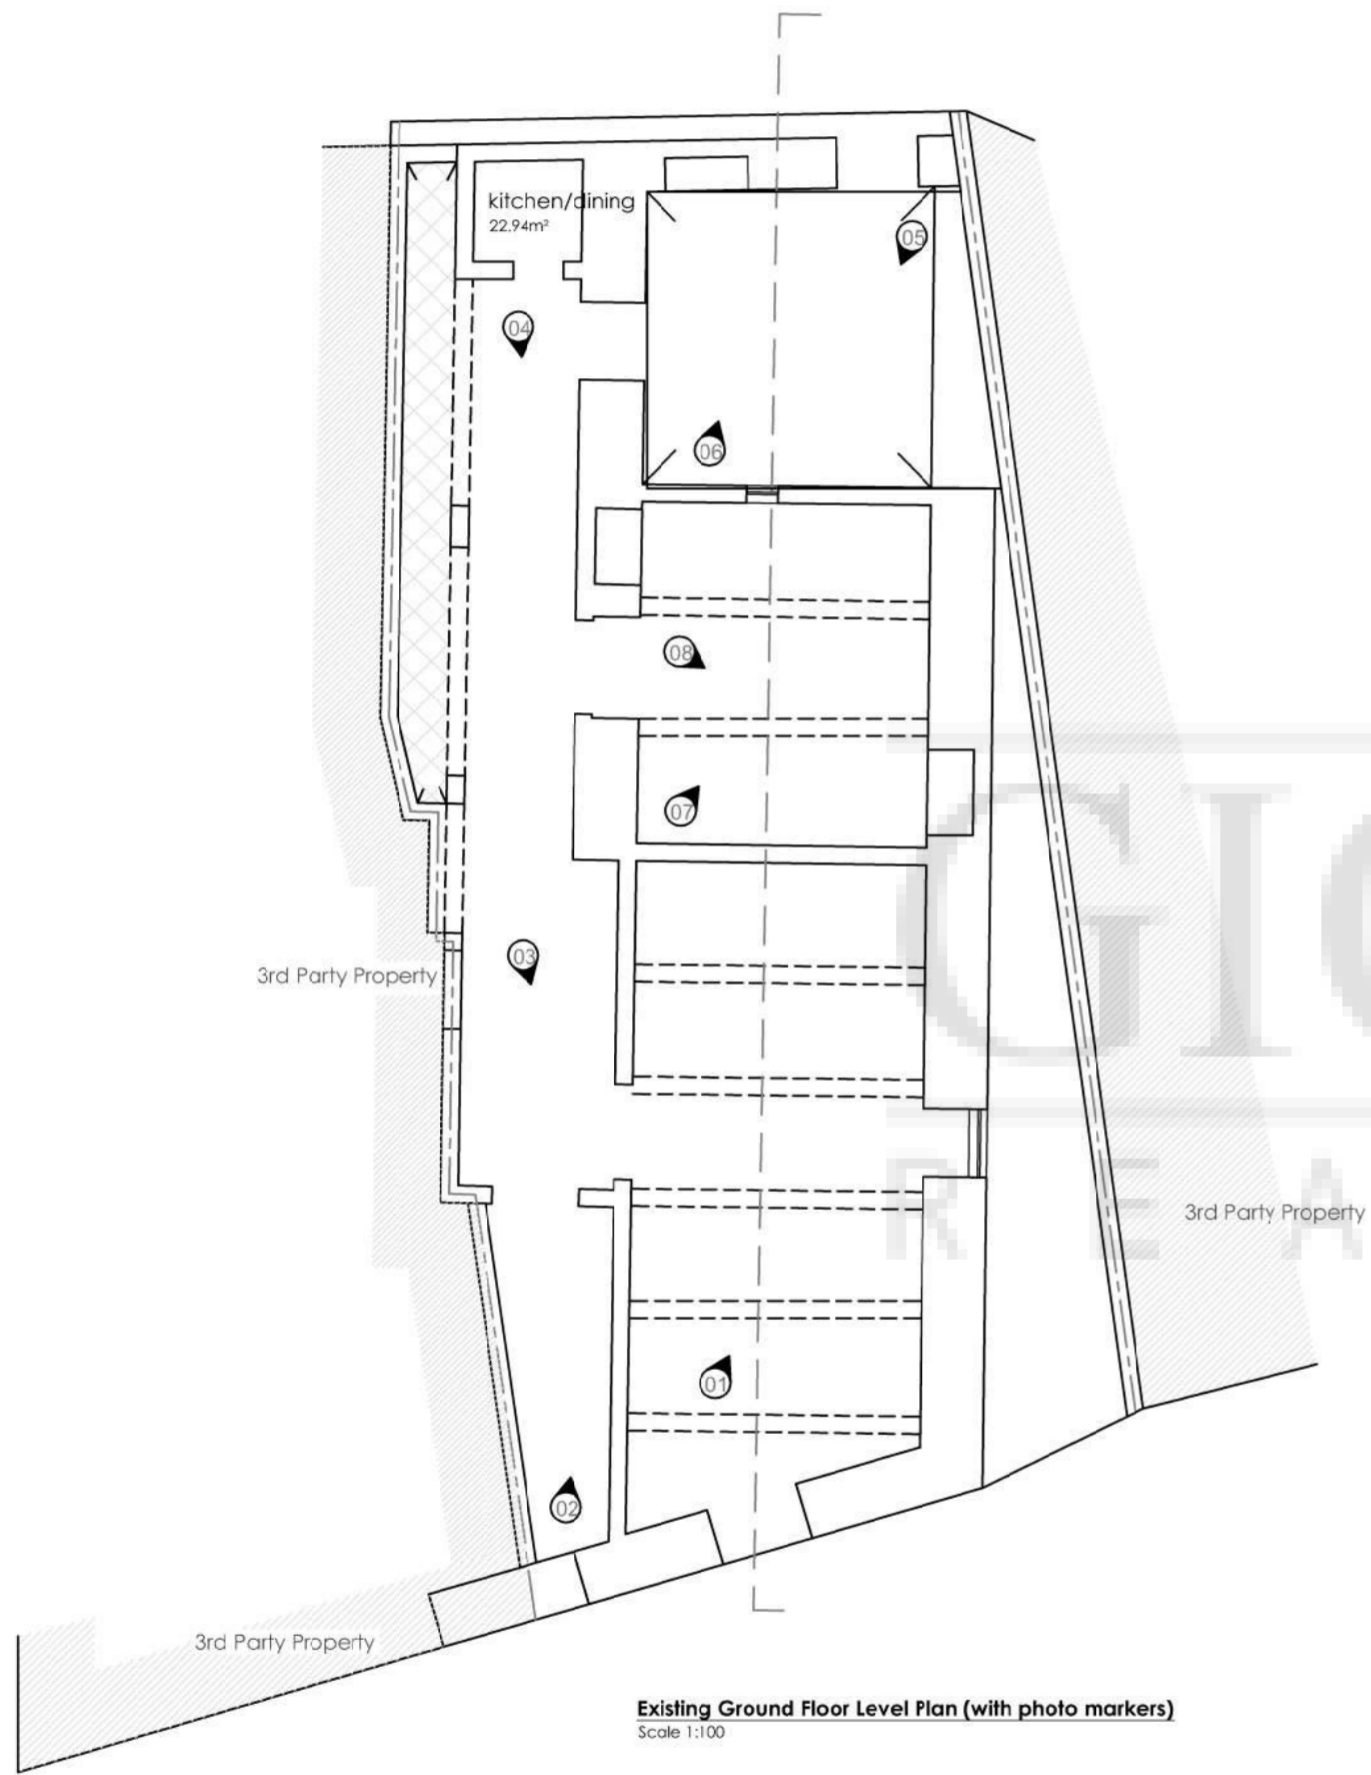

title		Existing and proposed floor plans	
date	scale	1:100	drawing no. 02
file ref.	drawn by	P02.18	DB
	revision		01

Note:  
1. This drawing is the sole property of Architect Deborah Busstitt. It is not to be reproduced, stored in a retrieval system, or used in any way without the permission of the Architect.  
2. This drawing is not to be scaled. All dimensions to be checked by the Contractor and are to be his responsibility.  
3. Drawing, dimension errors, and omissions are to be reported to the Architect immediately.  
4. All dimensions are in millimeters unless otherwise stated.  
5. All floor areas are approximate.

