




SITE AREA:- 110.2m²

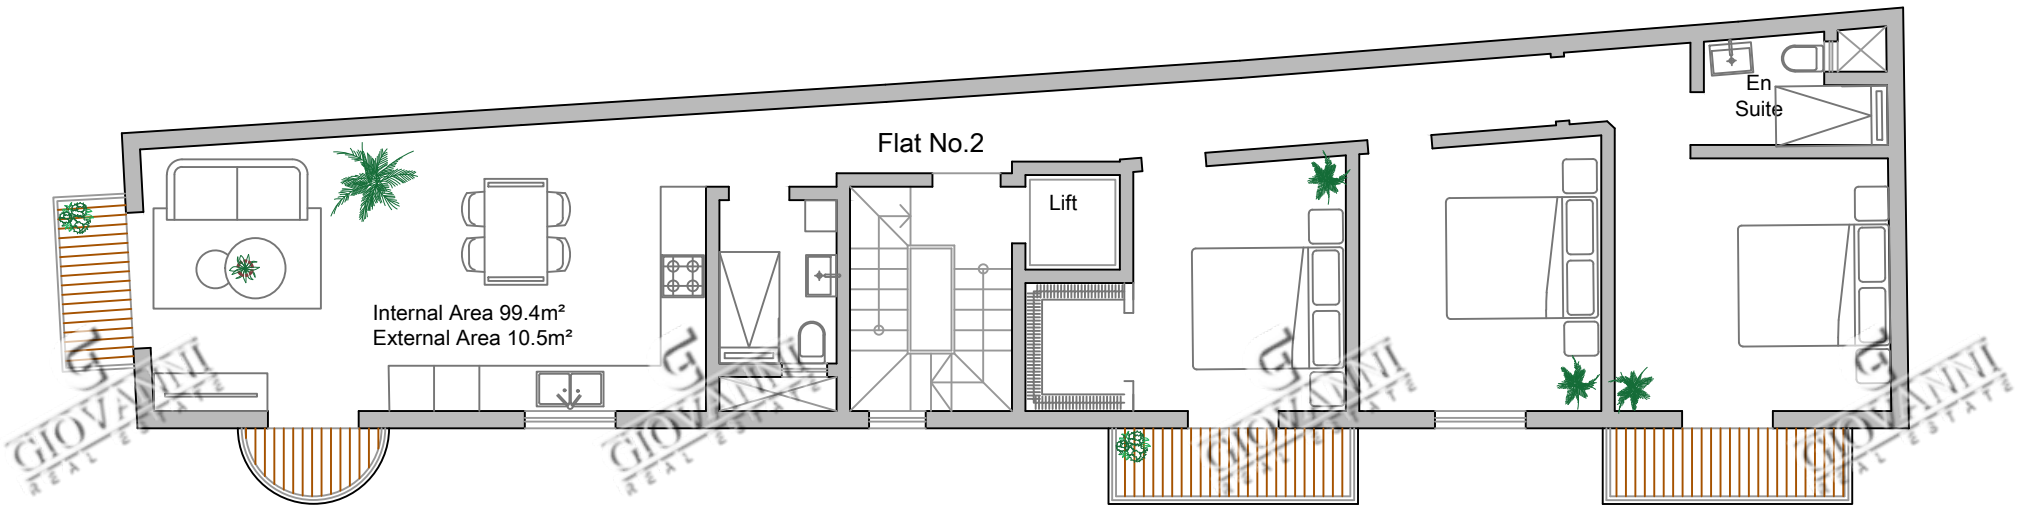


SECOND FLOOR
PROPOSED Scale 1:100

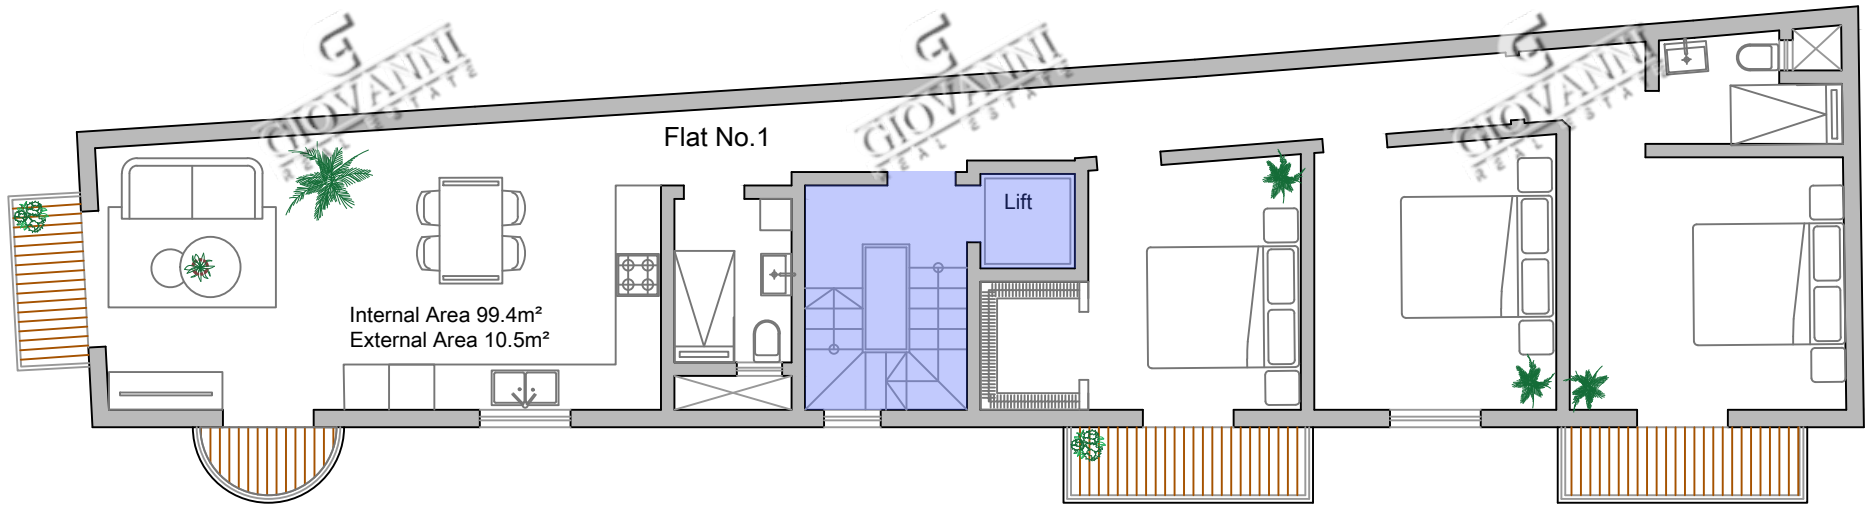


FIRST FLOOR
PROPOSED Scale 1:100

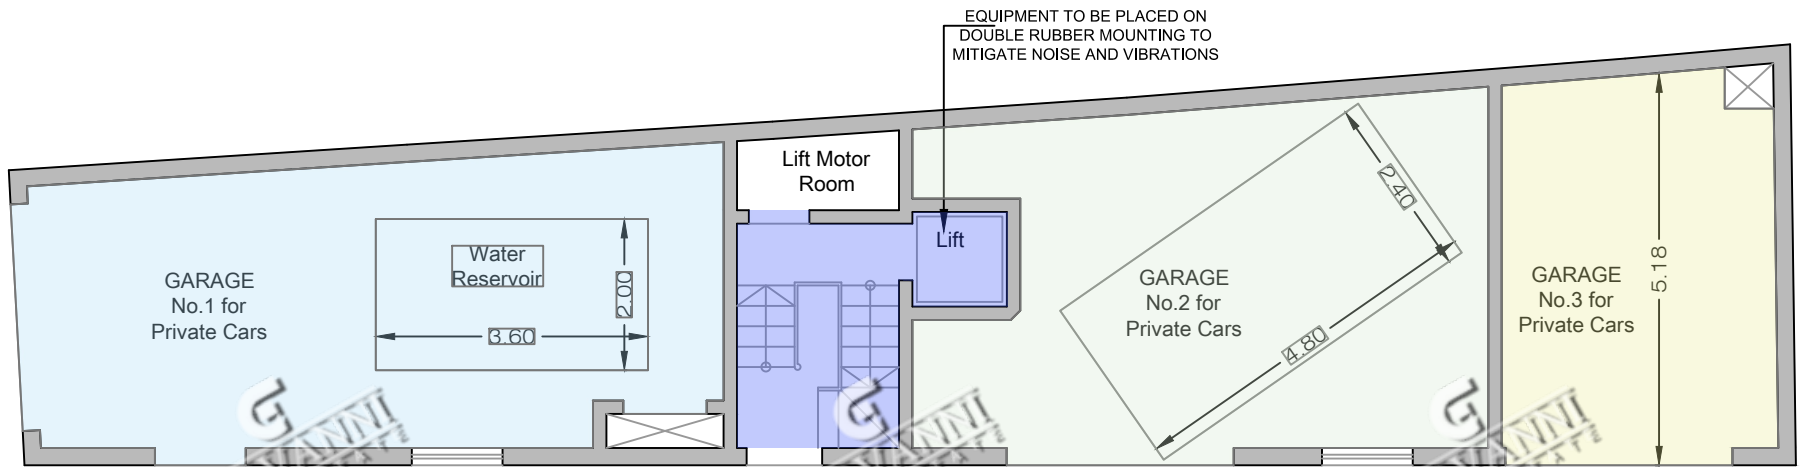


GROUND FLOOR
PROPOSED Scale 1:100

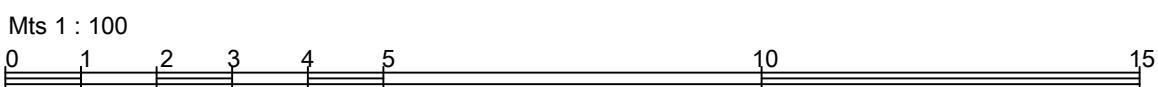

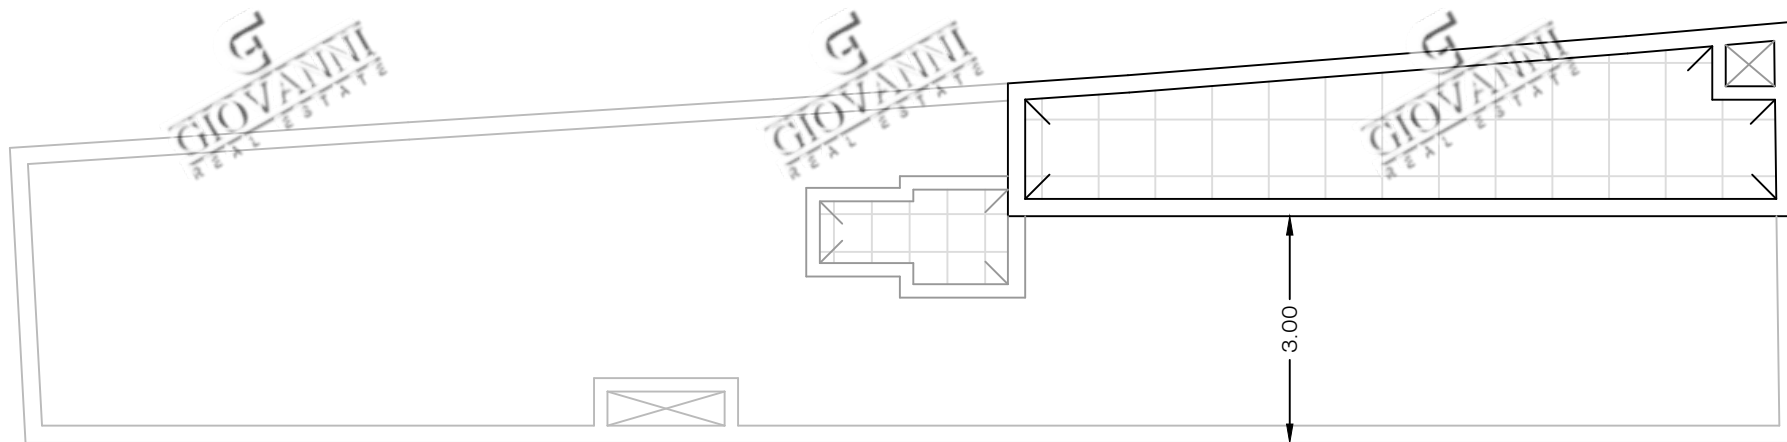


UPPER ROOF PLAN

PROPOSED Scale 1:100

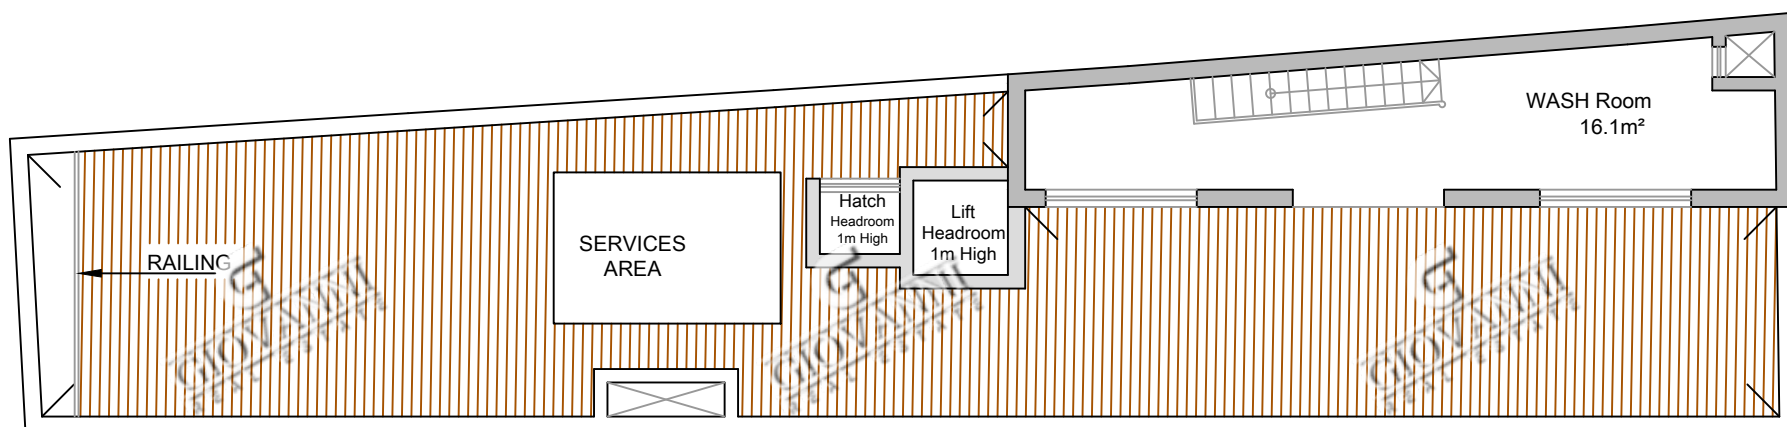

ROOF PLAN


PROPOSED Scale 1:100

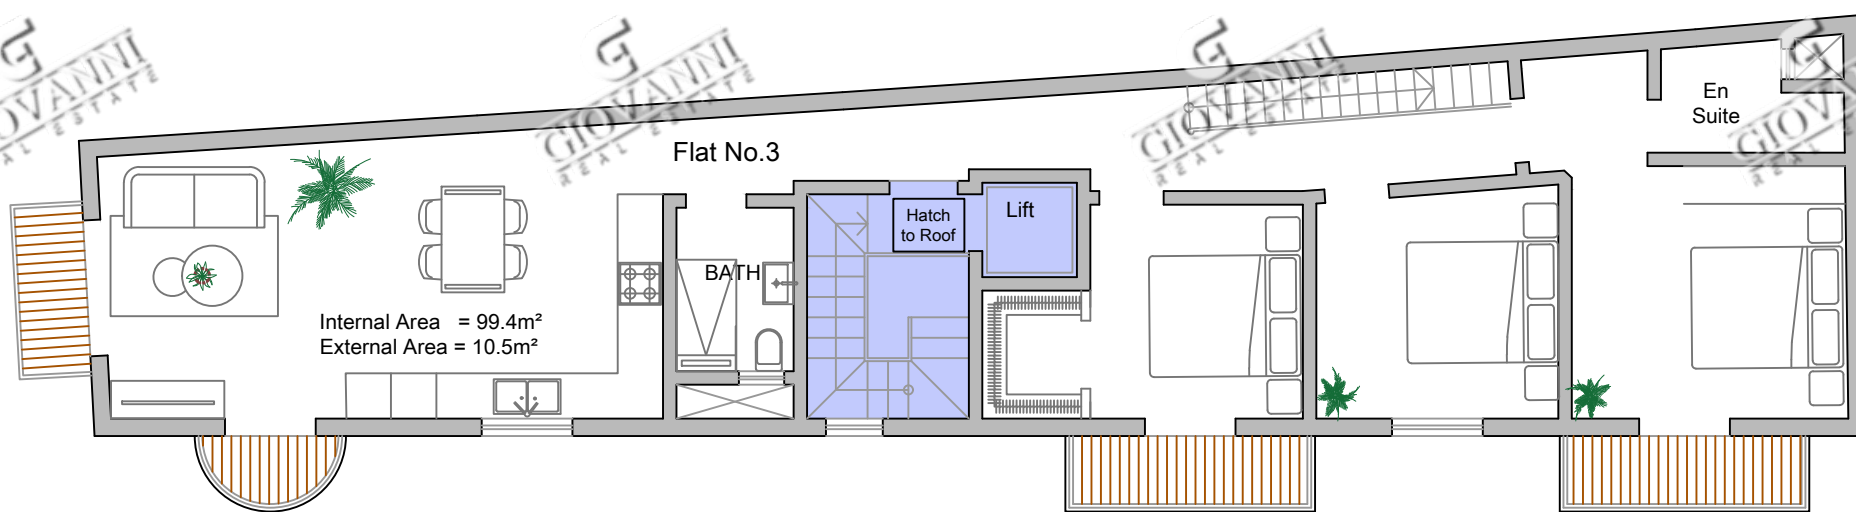

THIRD FLOOR

PROPOSED Scale 1:100


Mts 1 : 100

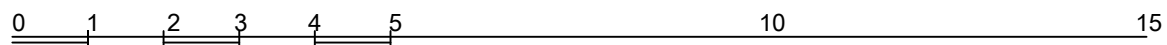


FACADE :LOCAL STONE UNPAINTED & UN RENDERED
 APERTURES :WHITE ALUMINIUM
 BALCONY RAILING :WHITE ALUMINIUM
 GARAGE DOOR :WHITE POLYURETHANE UP & OVER

FULL RECEDED POTENTIAL
SCHEMATIC HEIGHT

FULL STREET POTENTIAL
SCHEMATIC HEIGHT

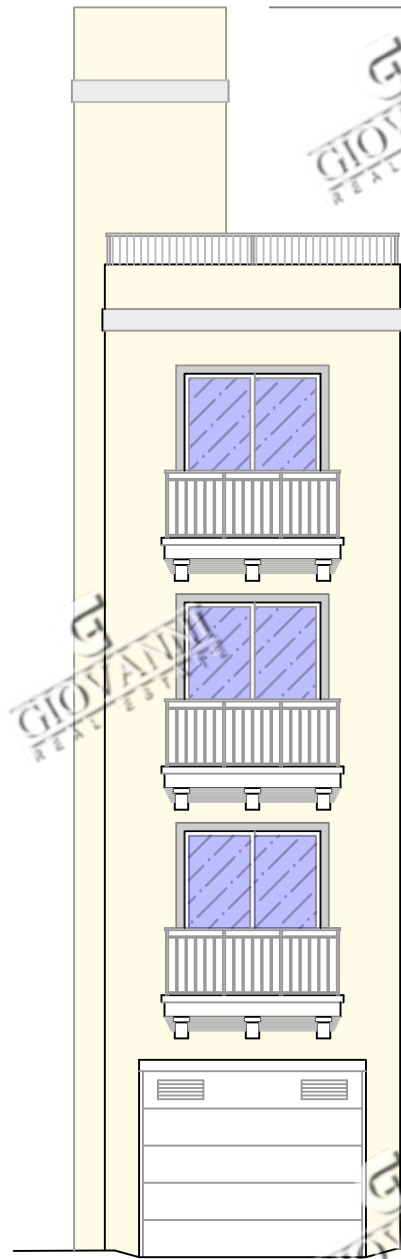

Side Elevation
Scale 1:100

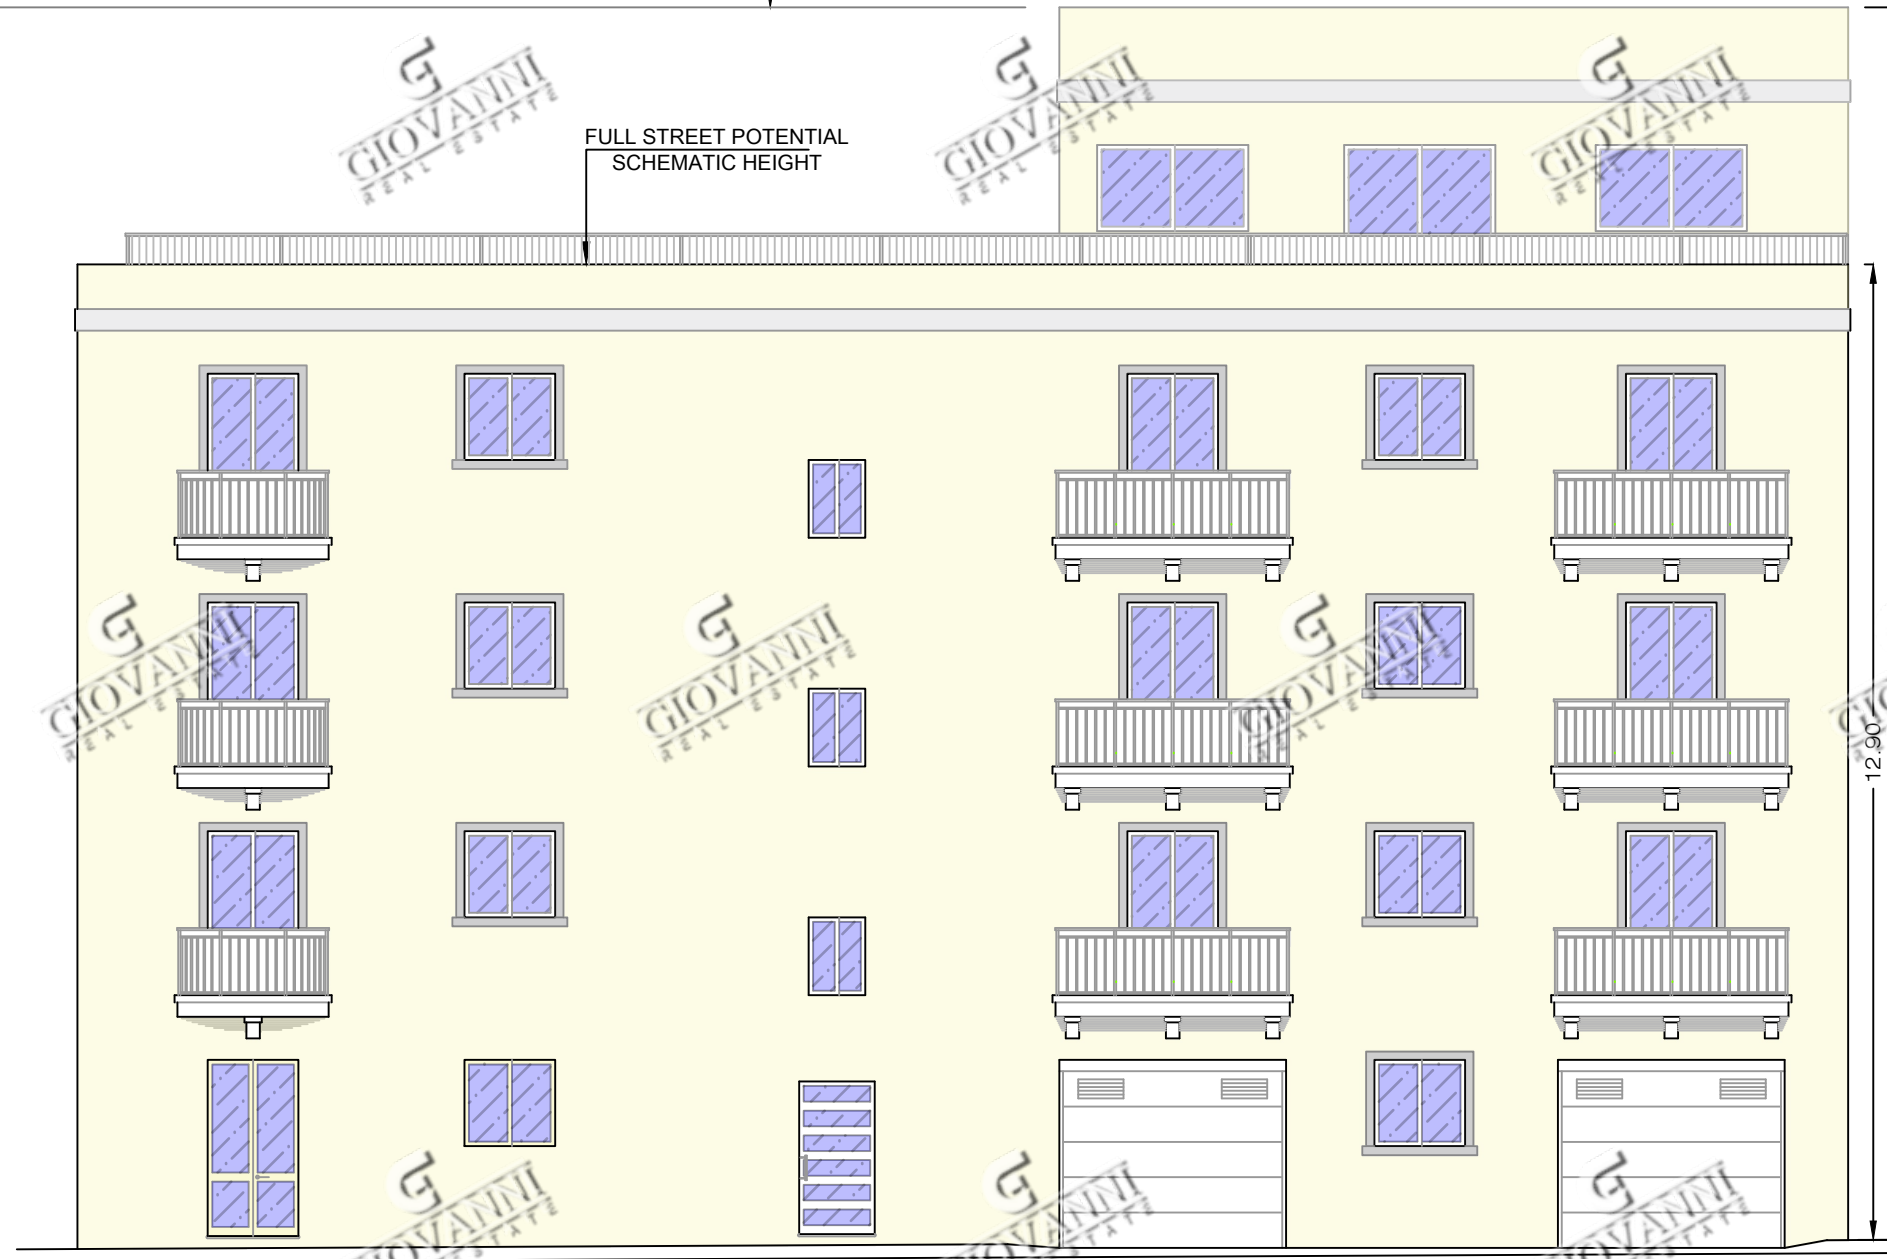

FRONT ELEVATION
Scale 1:100

