

Existing Streetscape Elevation (for Demolition)

Scale 1:100



Proposed Streetscape Elevation


Scale 1:100








ALEXANDER BIGENI ARCHITECTS

PROJECT: CONSTRUCTION OF APARTMENTS
LOCATION: XAGHRA GOZO


DRAWING TITLE: ELEVATIONS
FILE: 371/2019 DRAWING: O4 DATE: JANUARY 2020




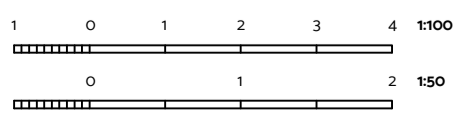


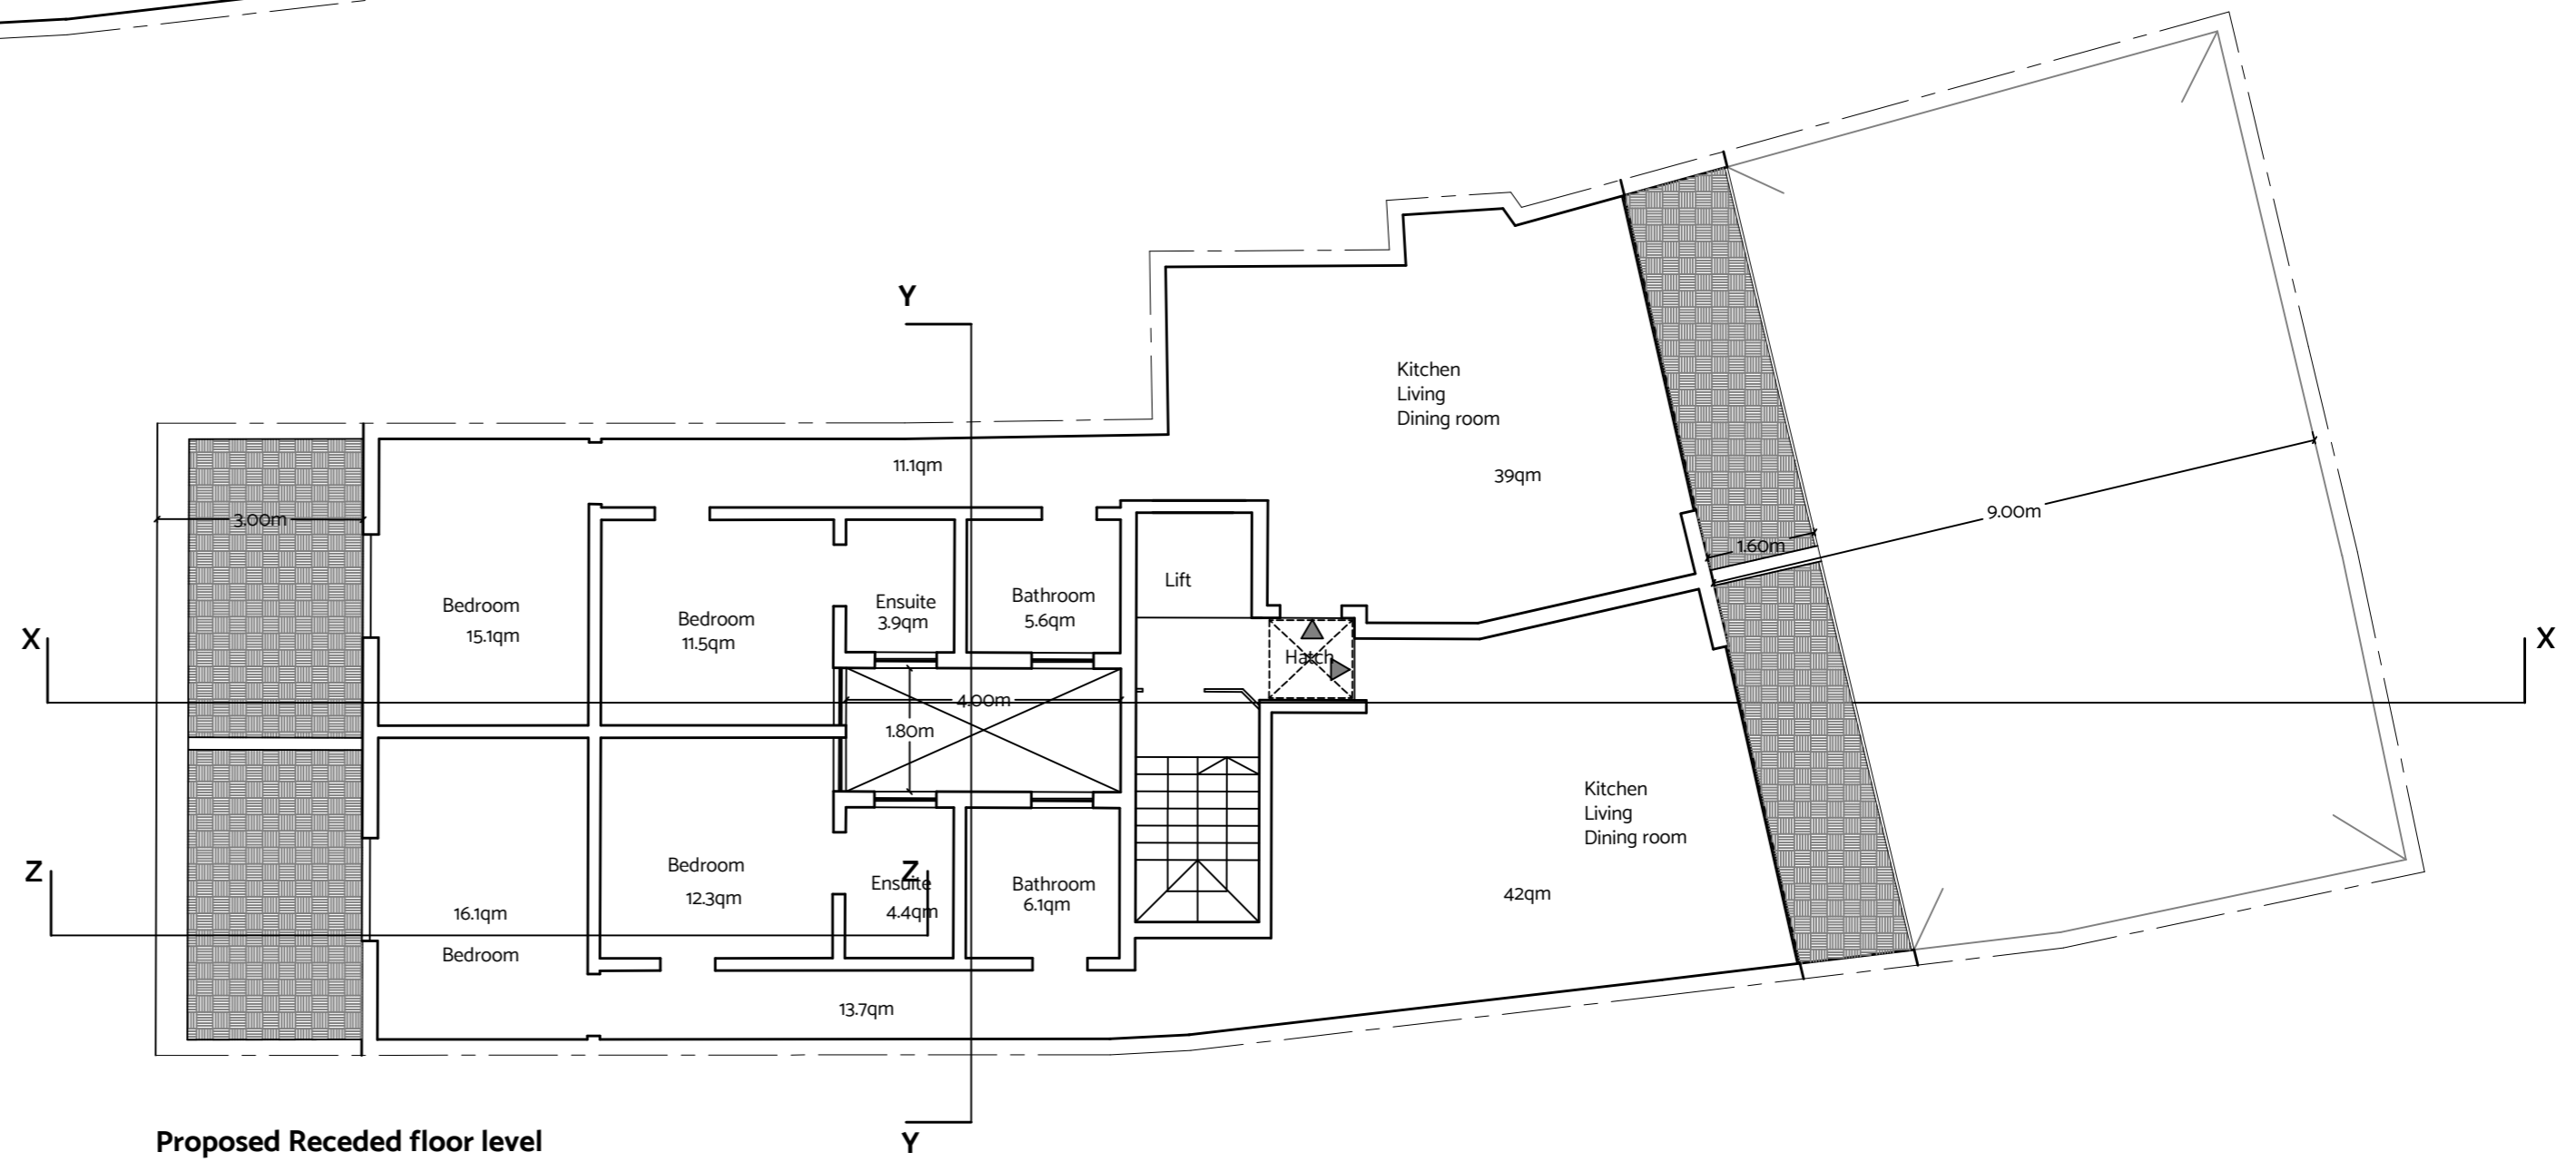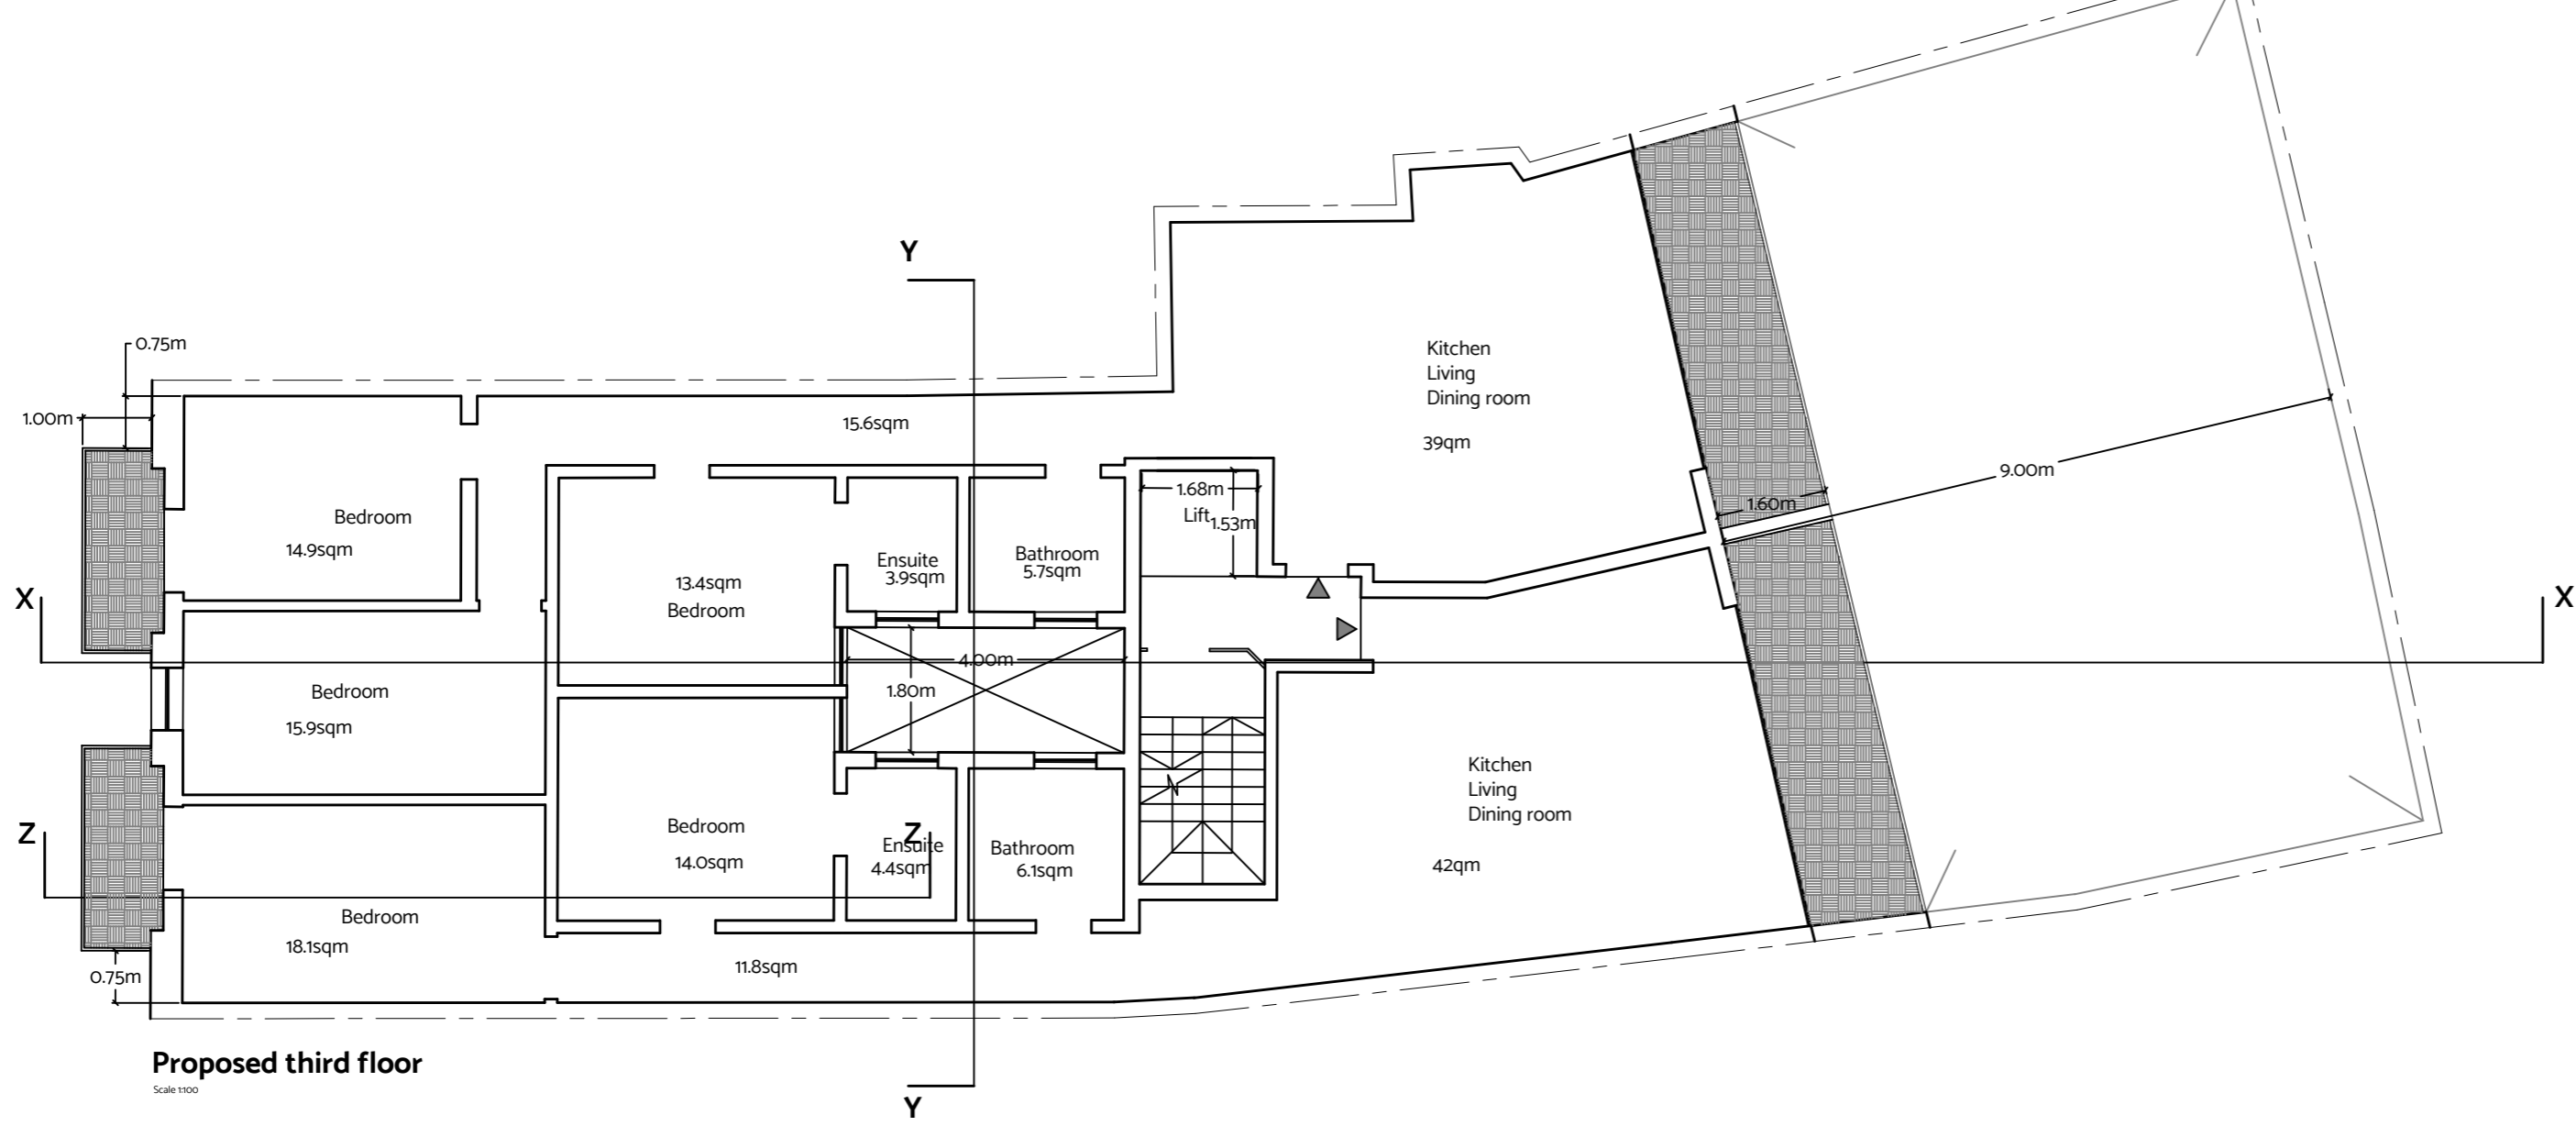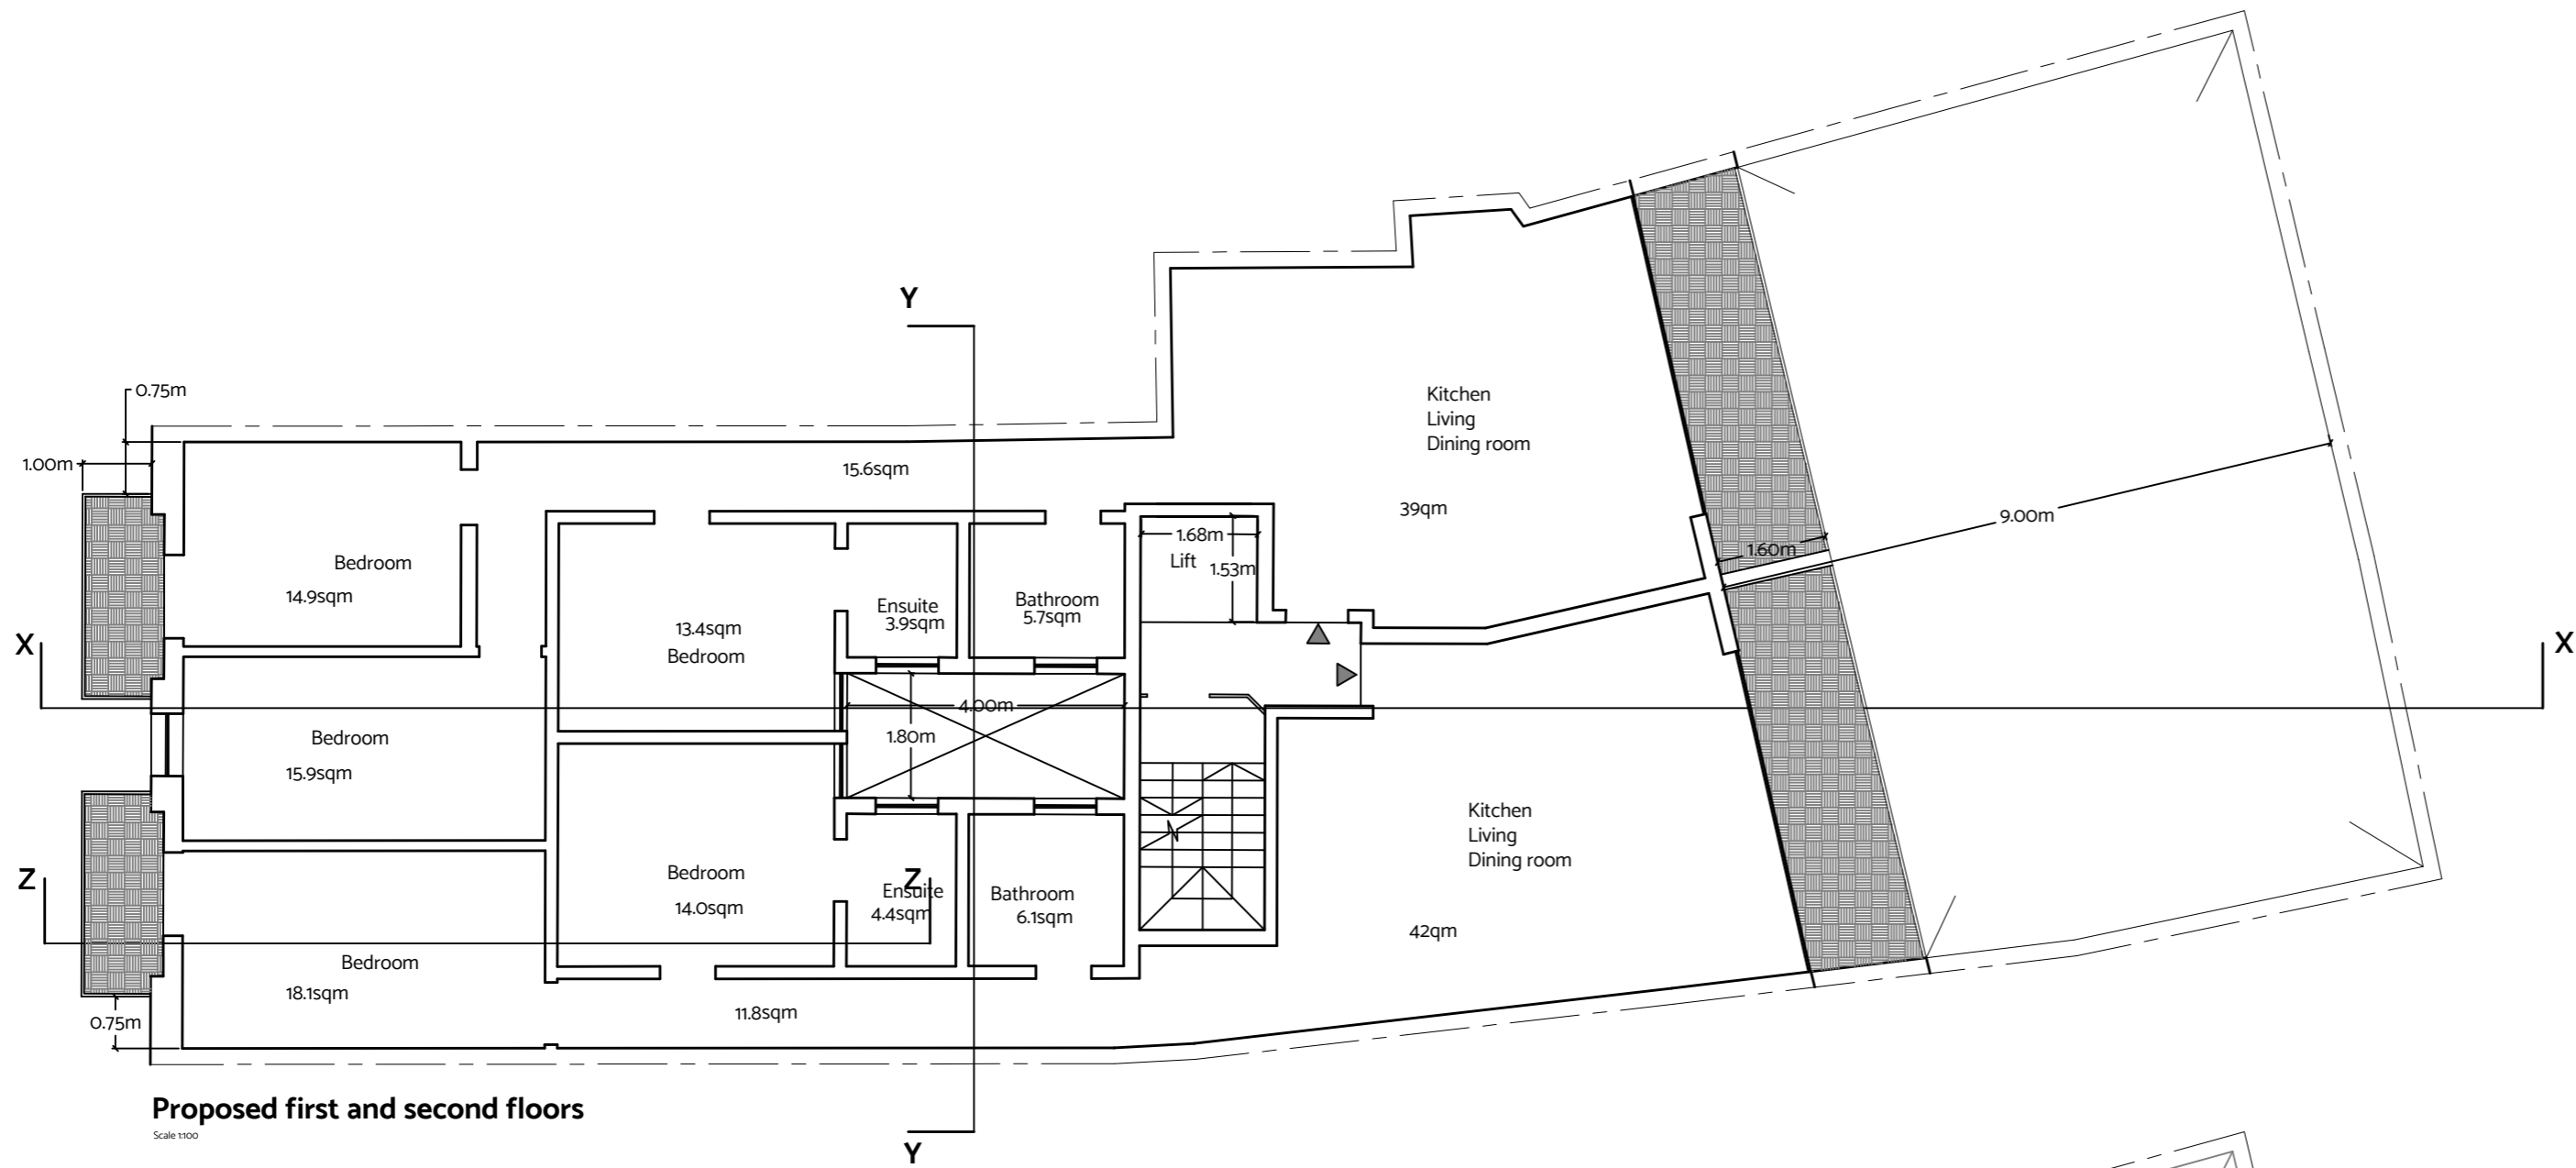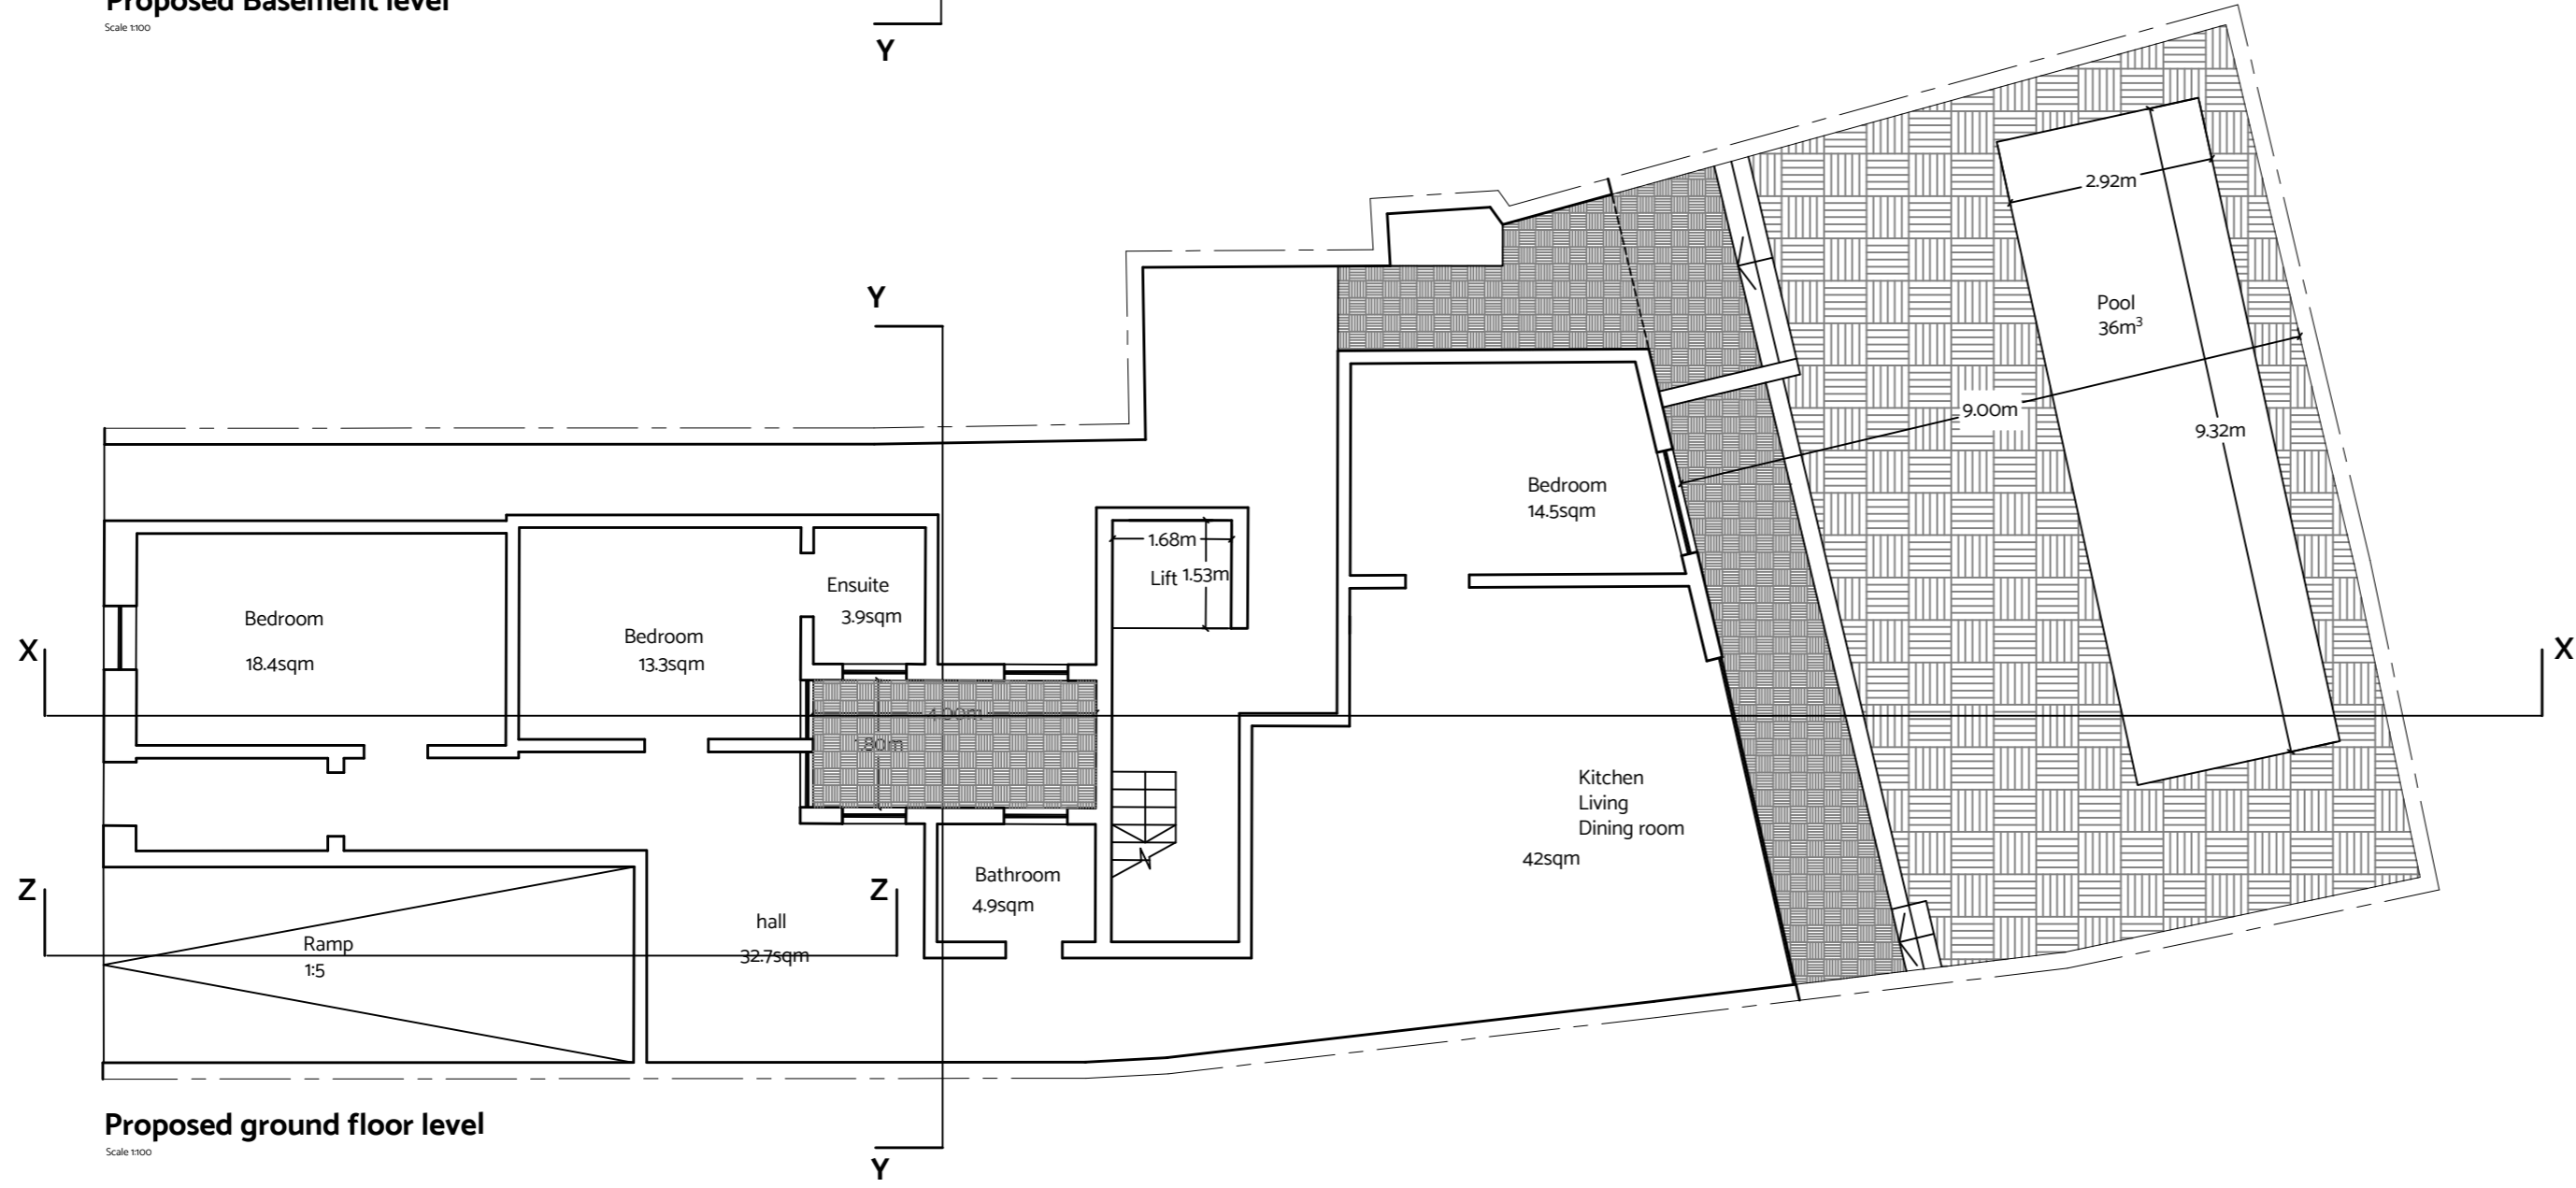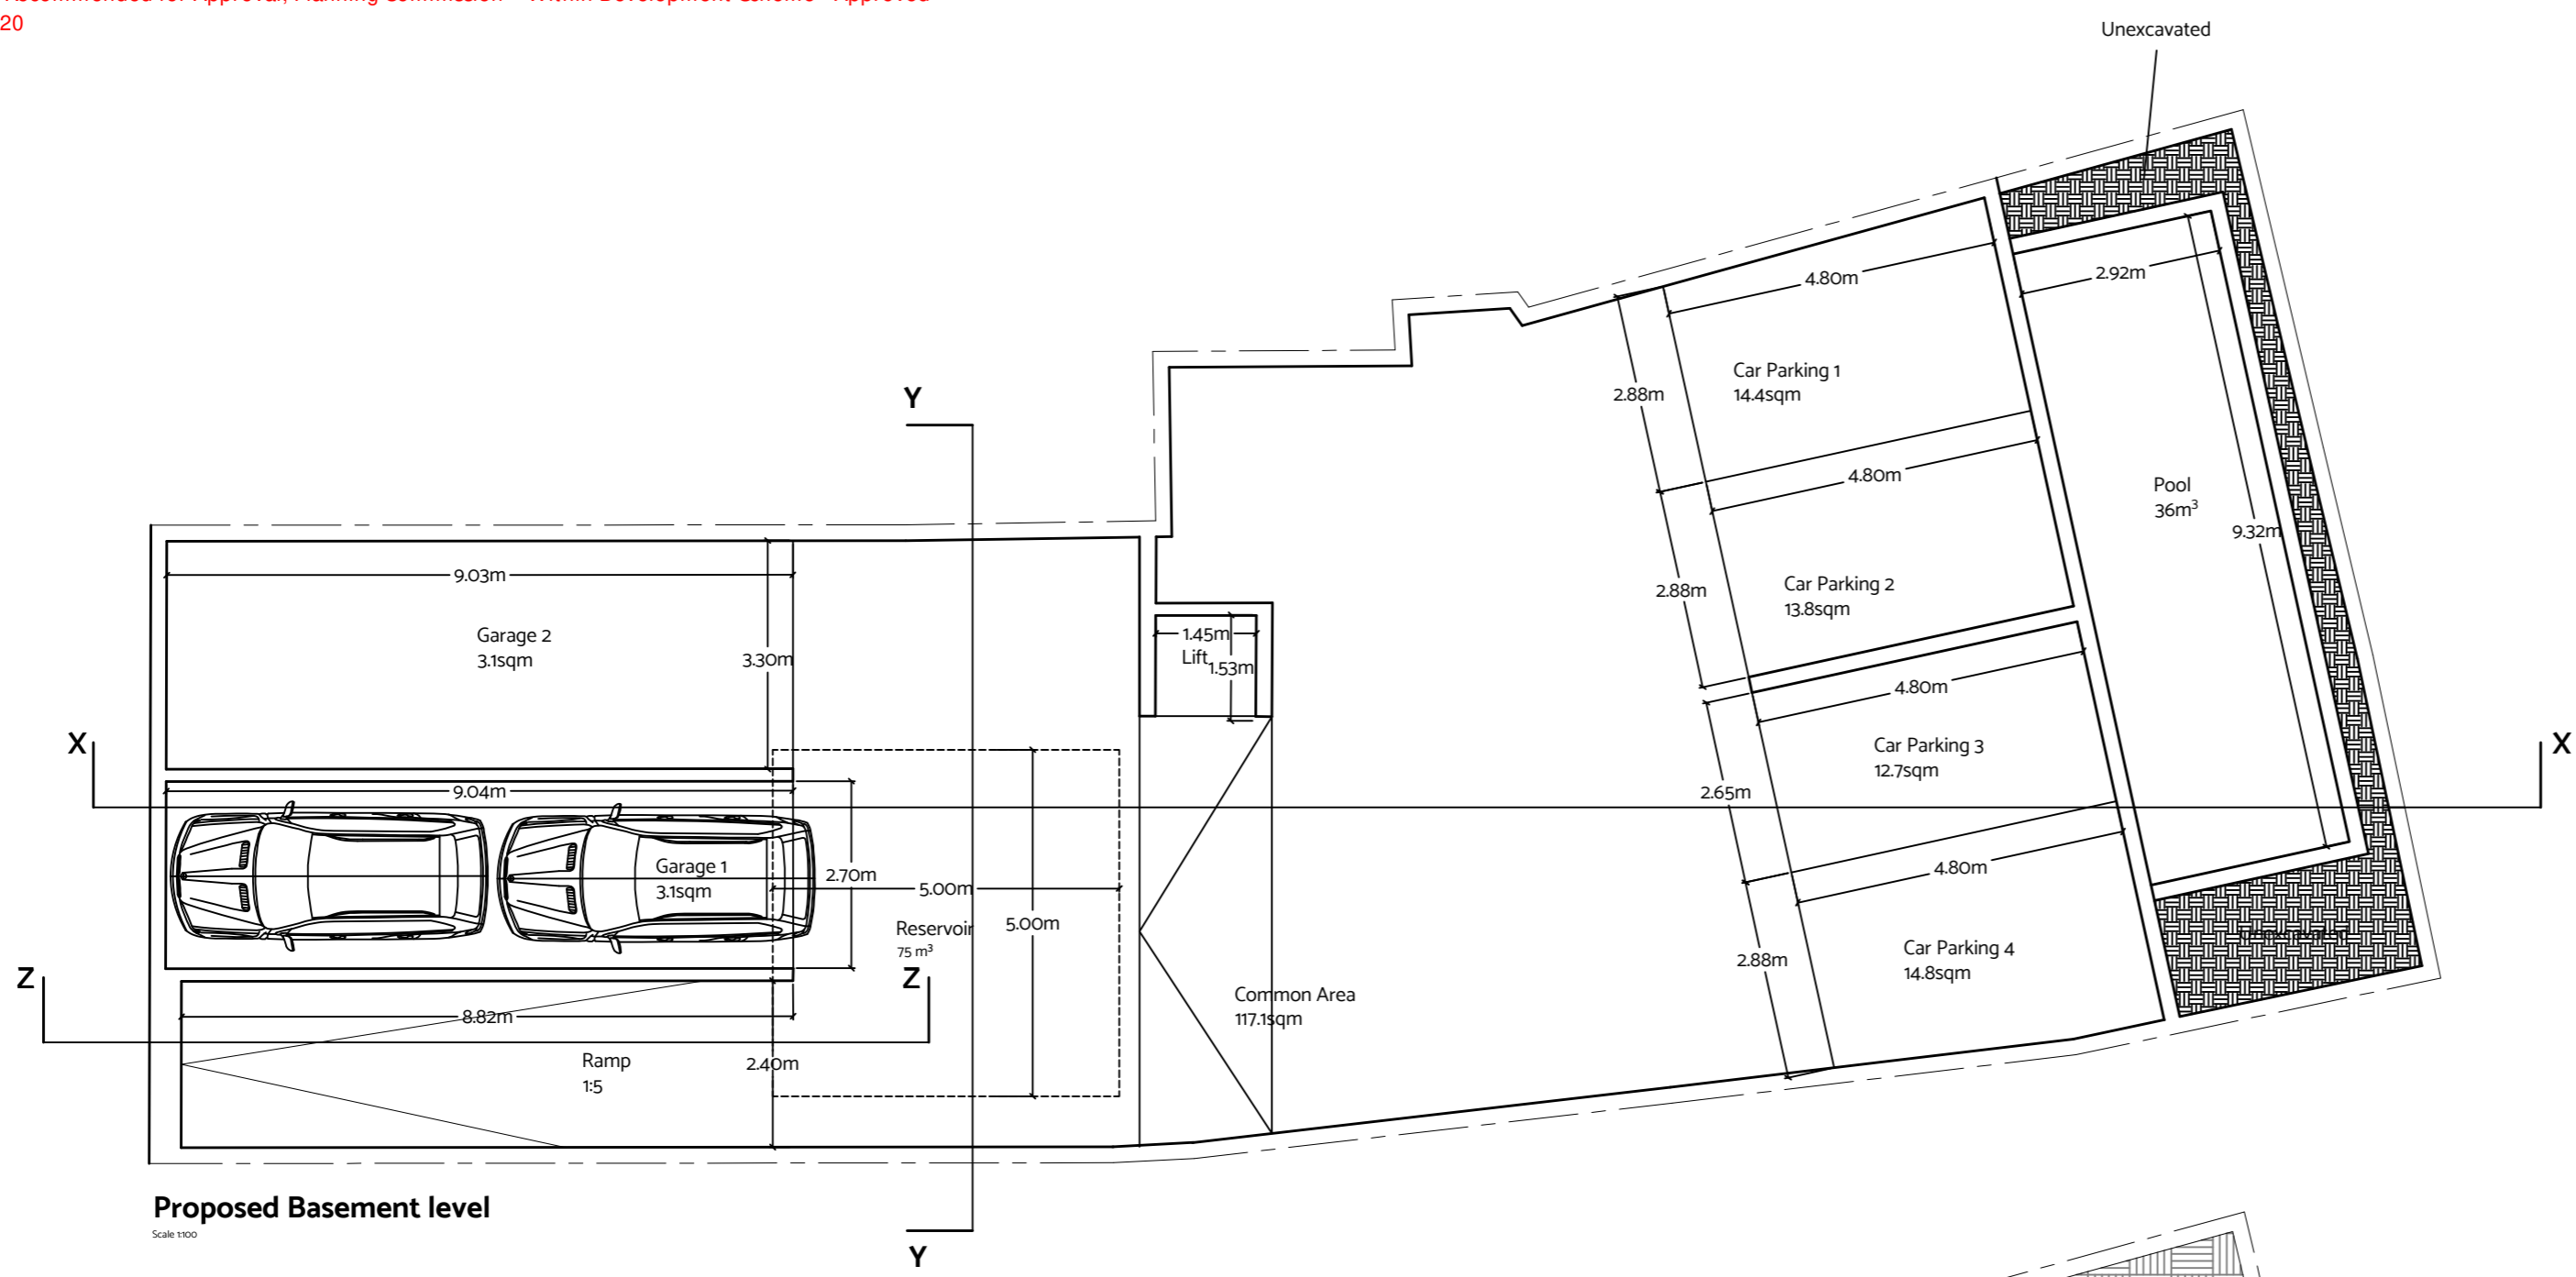

PROJECT: CONSTRUCTION OF APARTMENTS
LOCATION: XAGHRA GOZO

DRAWING TITLE: PLANS
FILE: 37U/2019
DRAWING: 01
DATE: JANUARY 2020

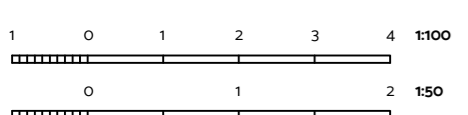

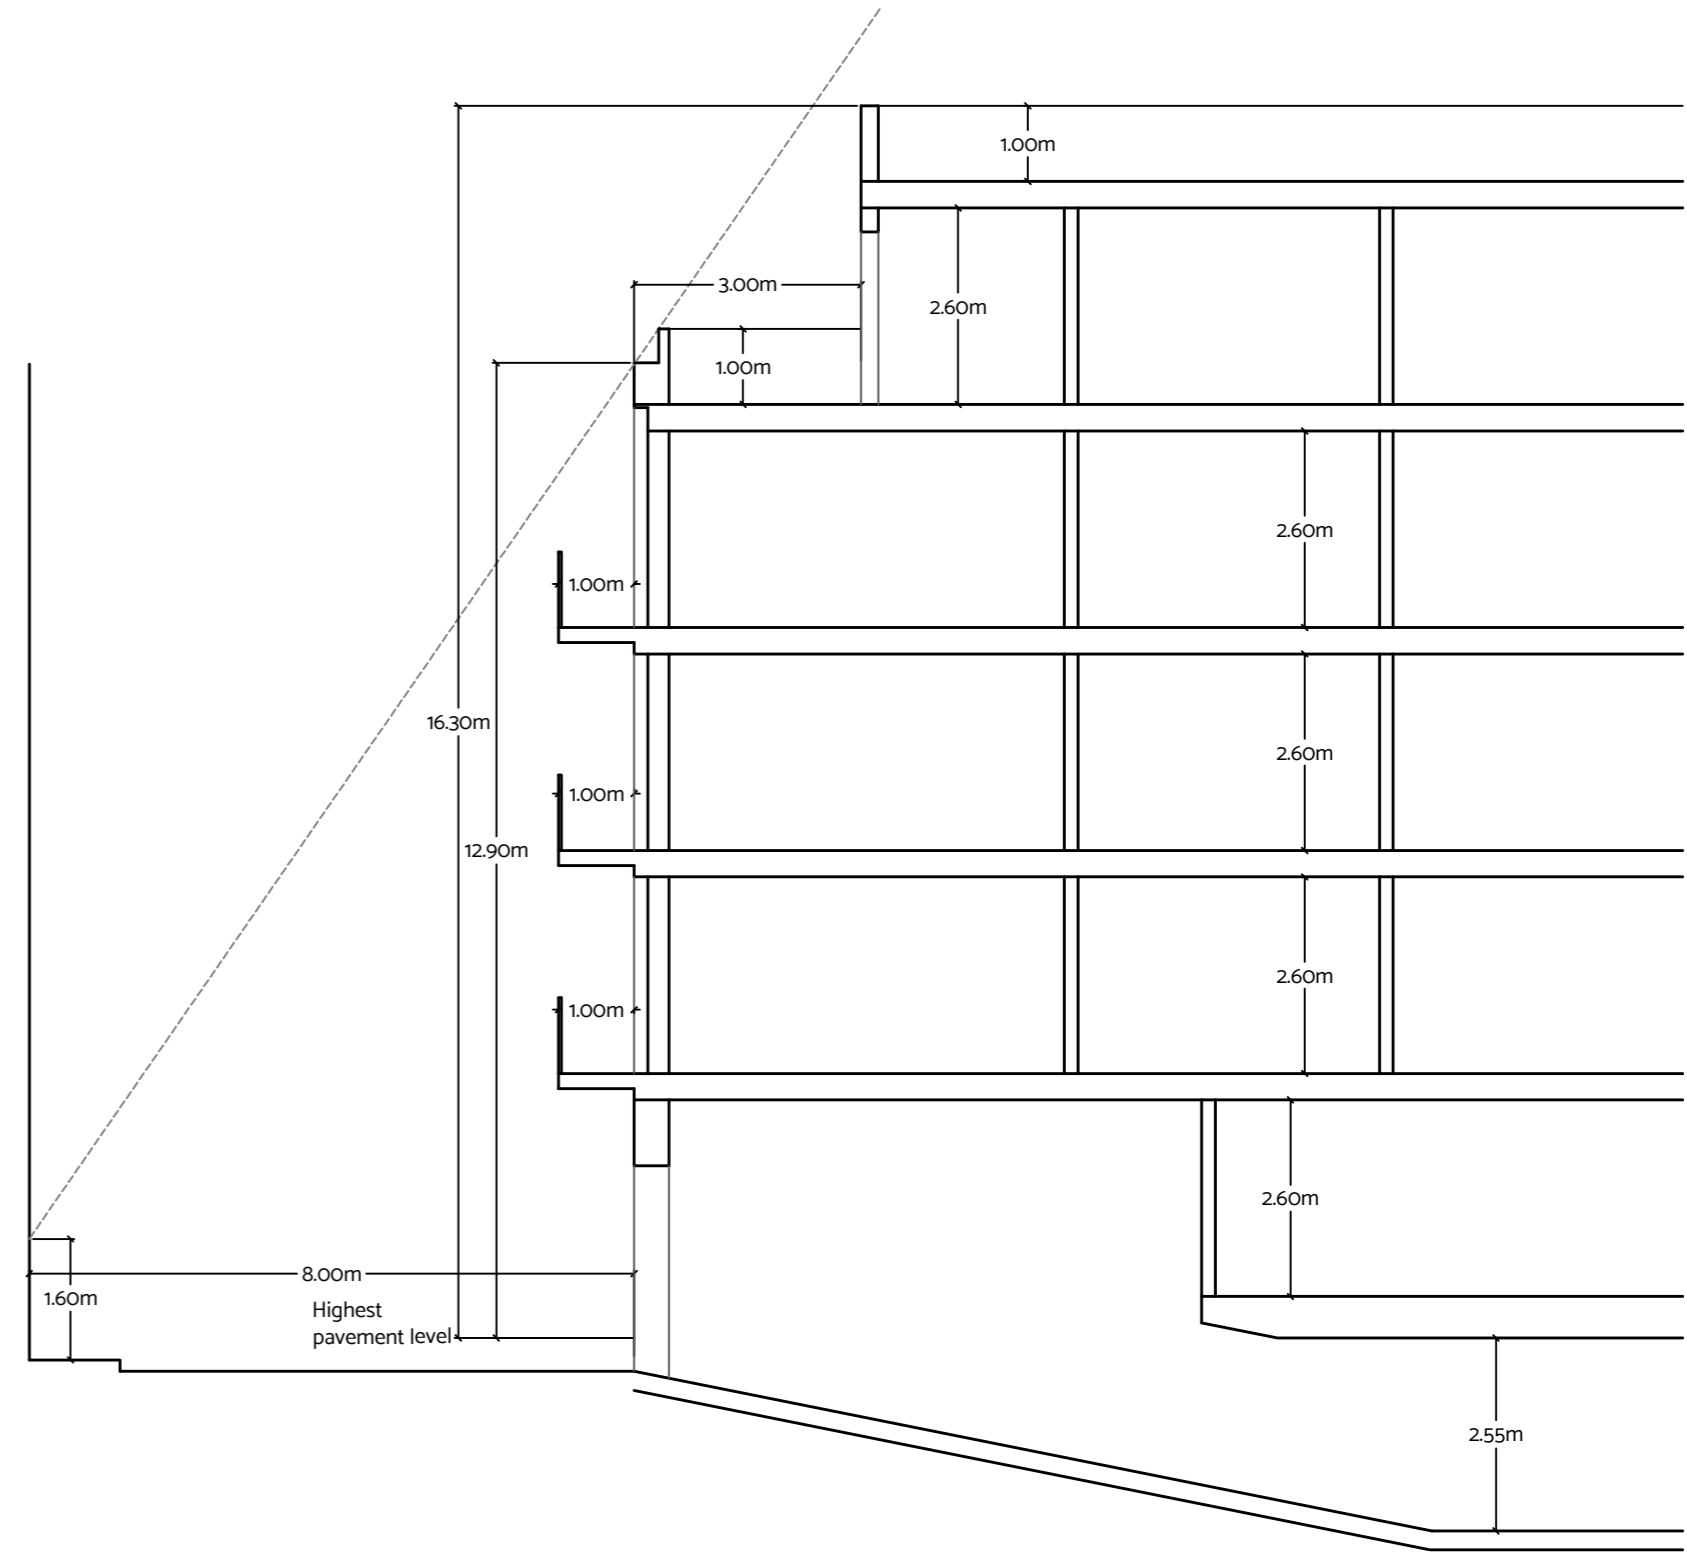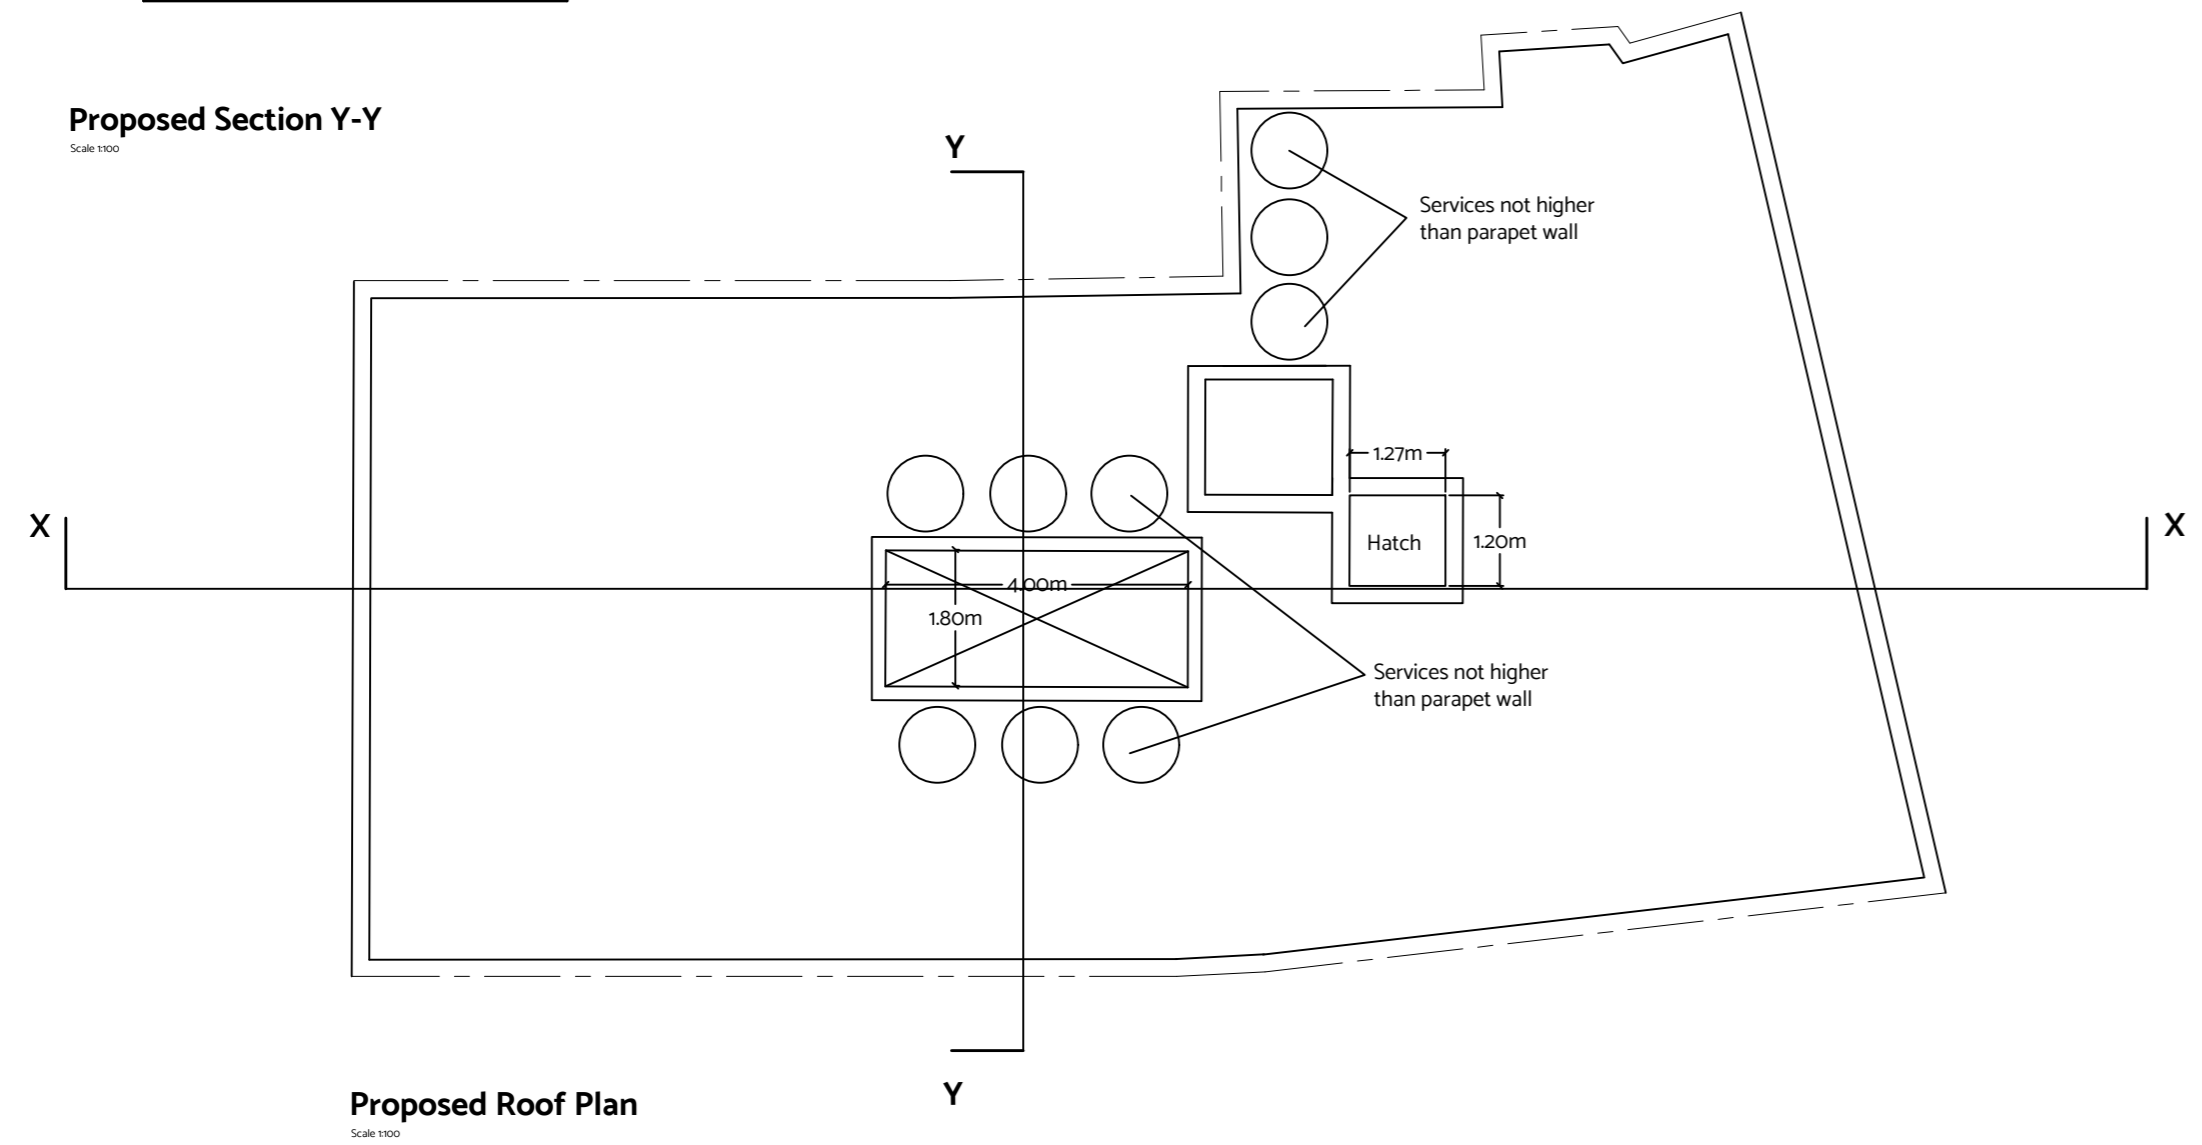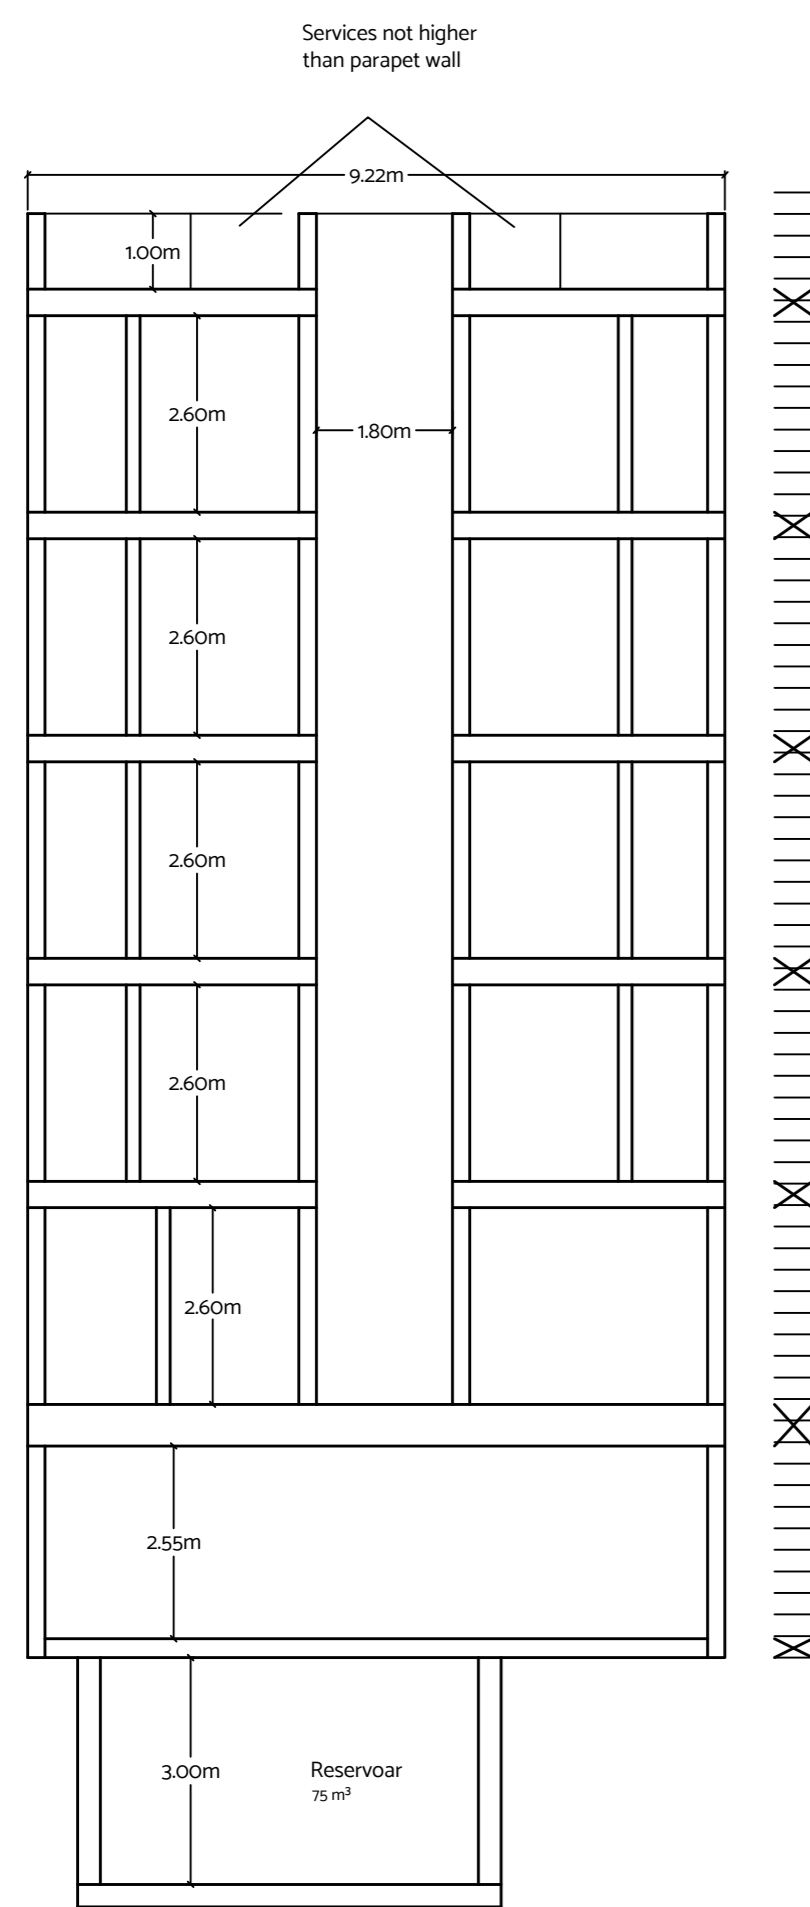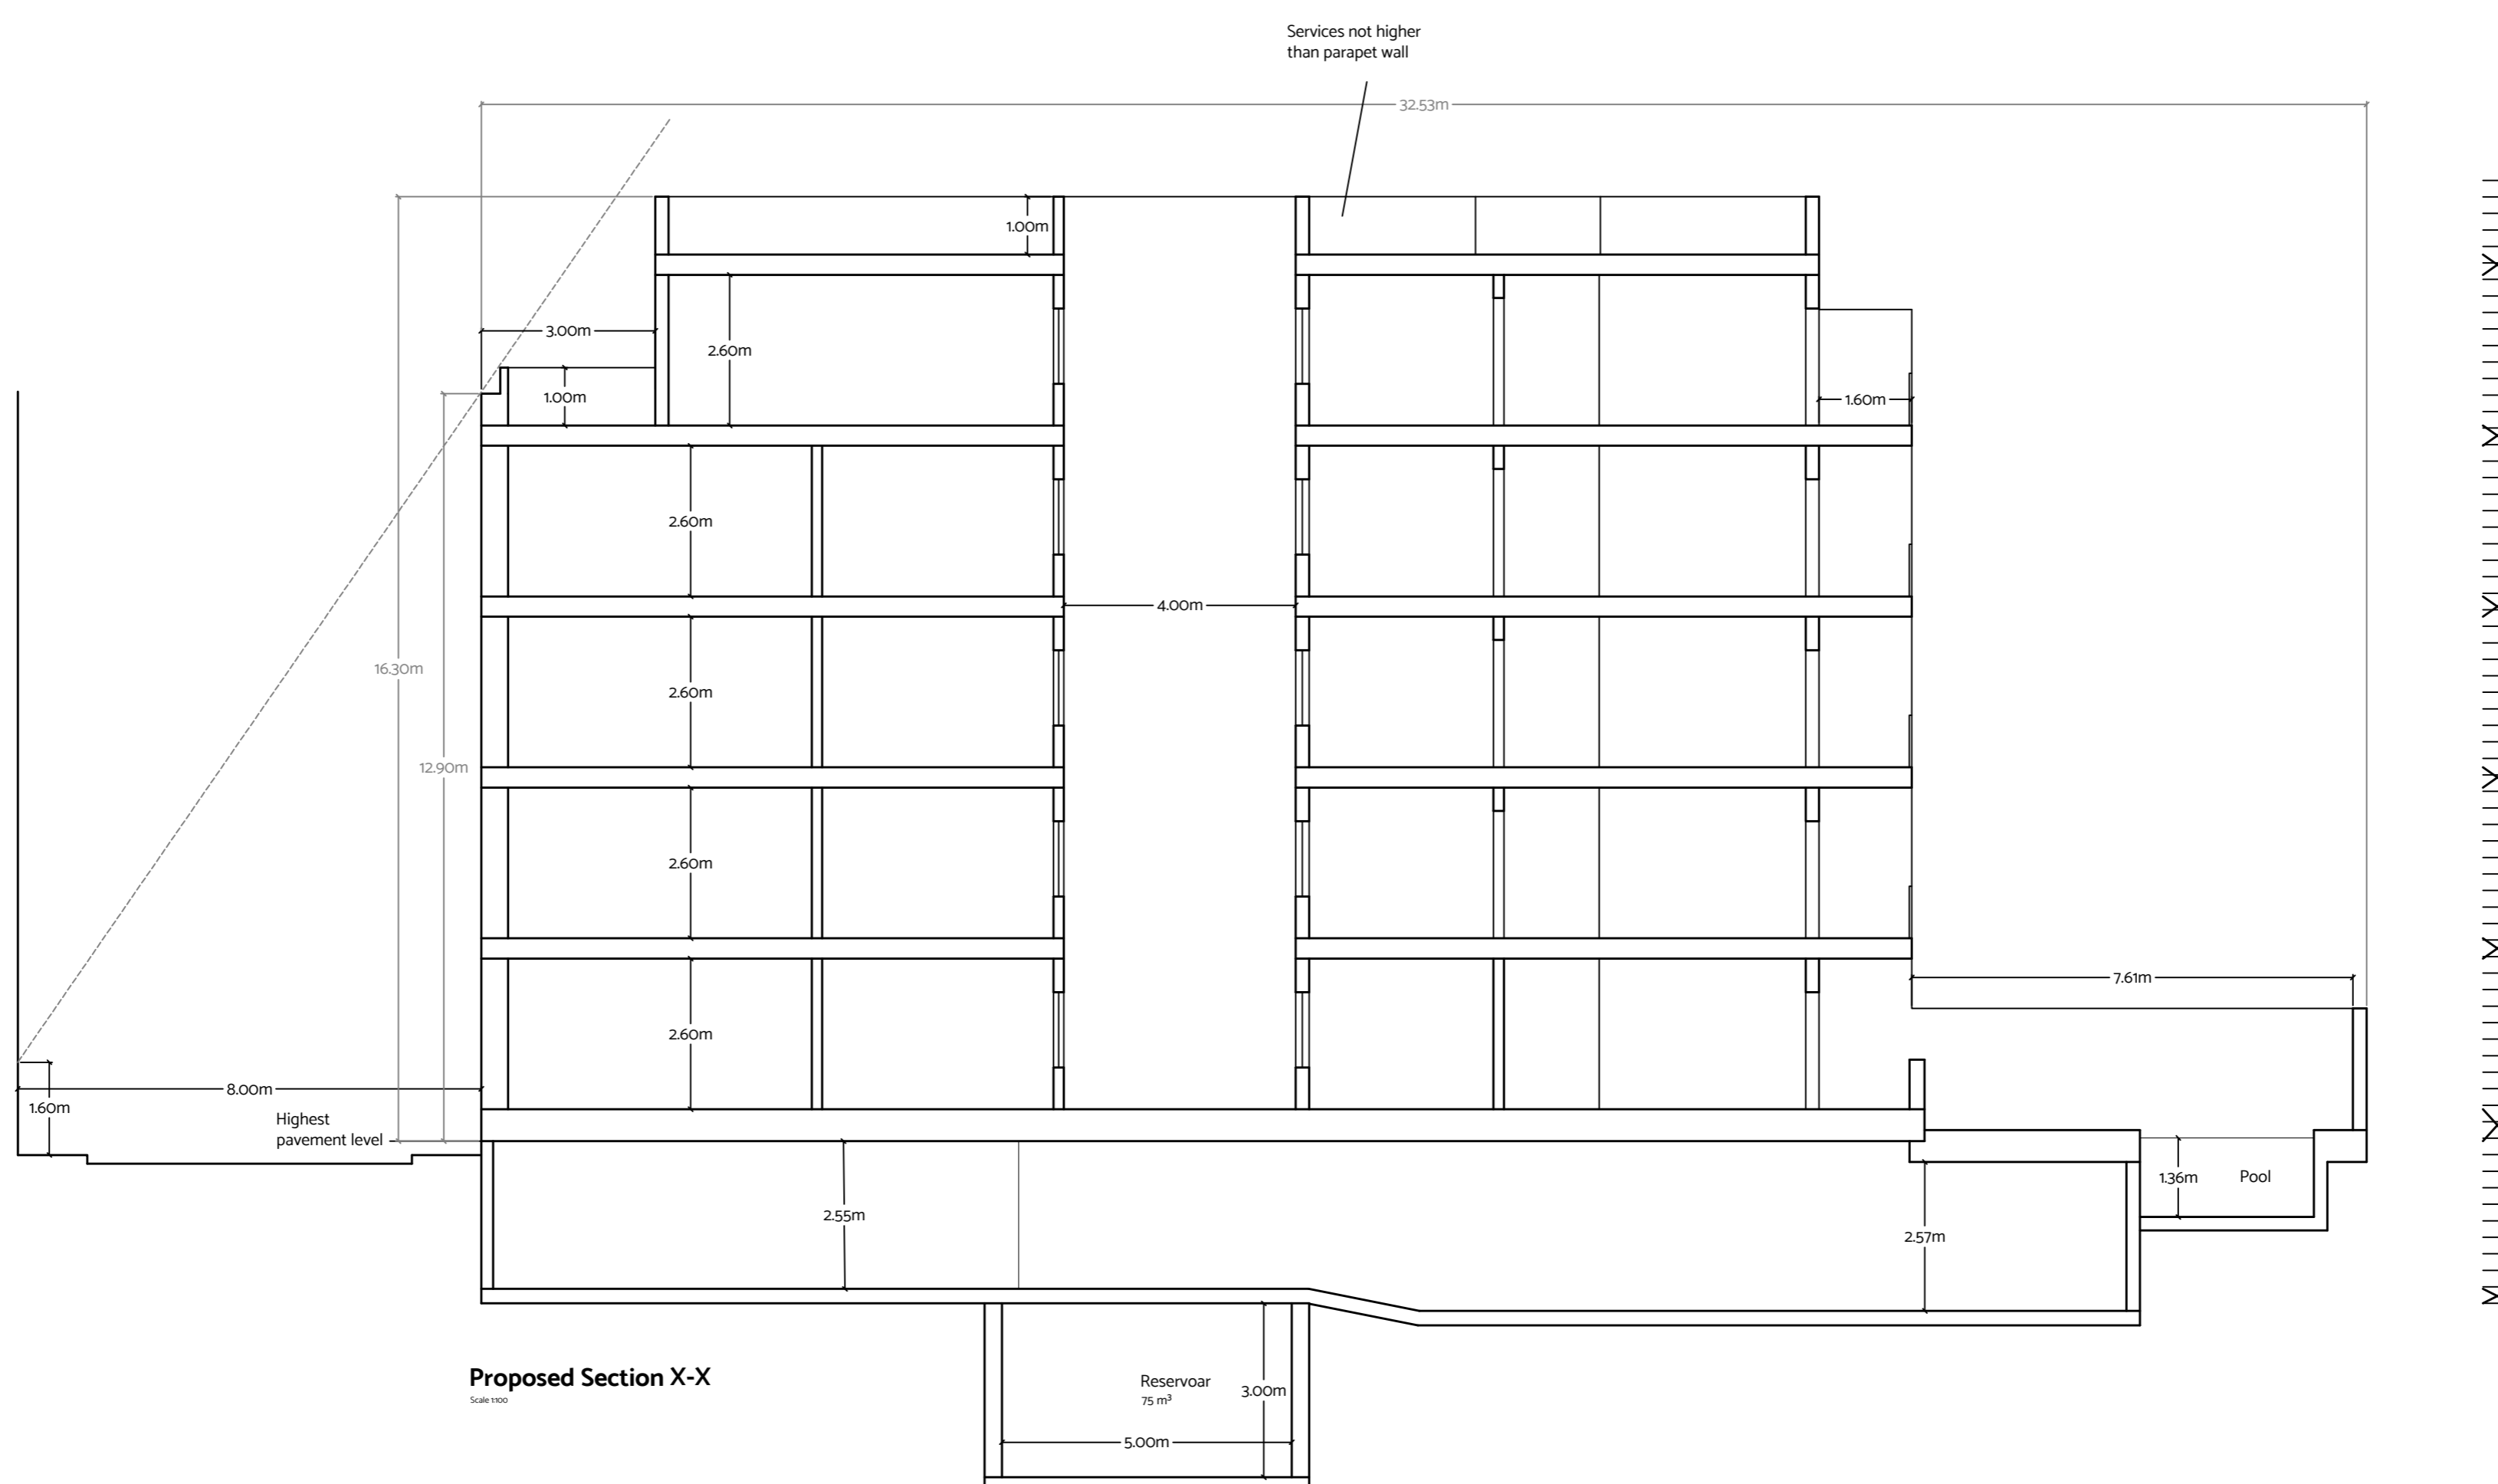

PROJECT
CONSTRUCTION OF APARTMENTS
LOCATION
XAGHRA GOZO

DRAWING TITLE
ELEVATIONS, SECTIONS
FILE
37/2019
DRAWING
03
DATE
JANUARY 2020

