

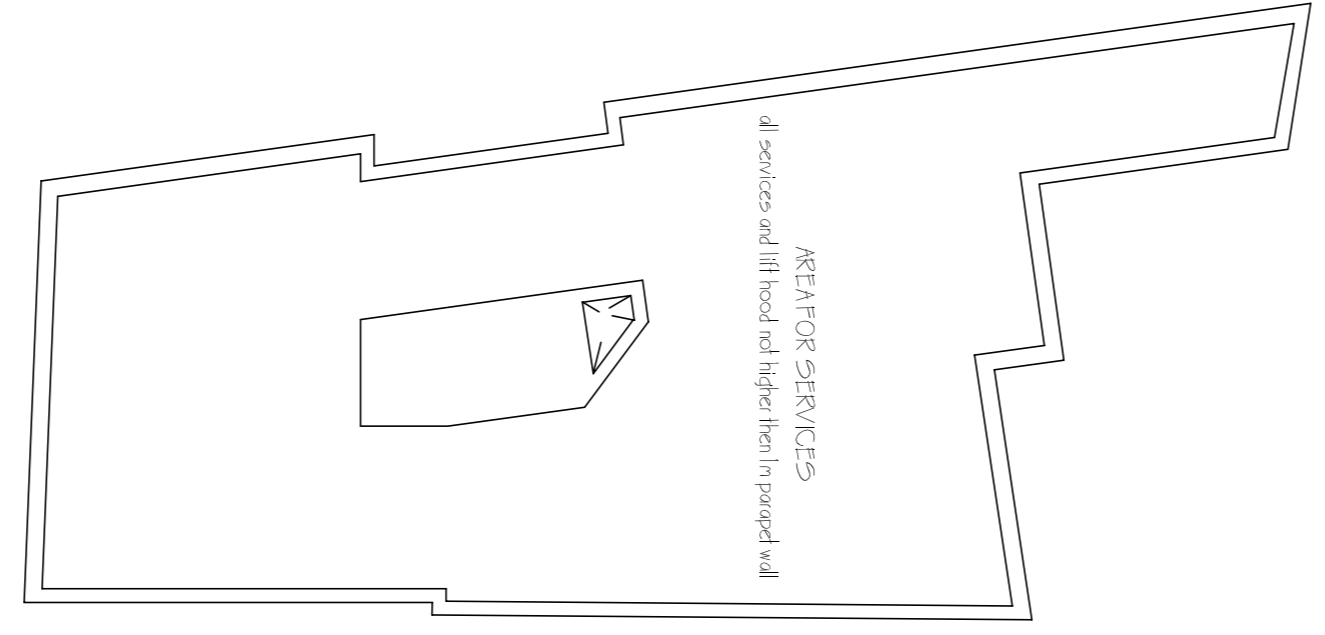
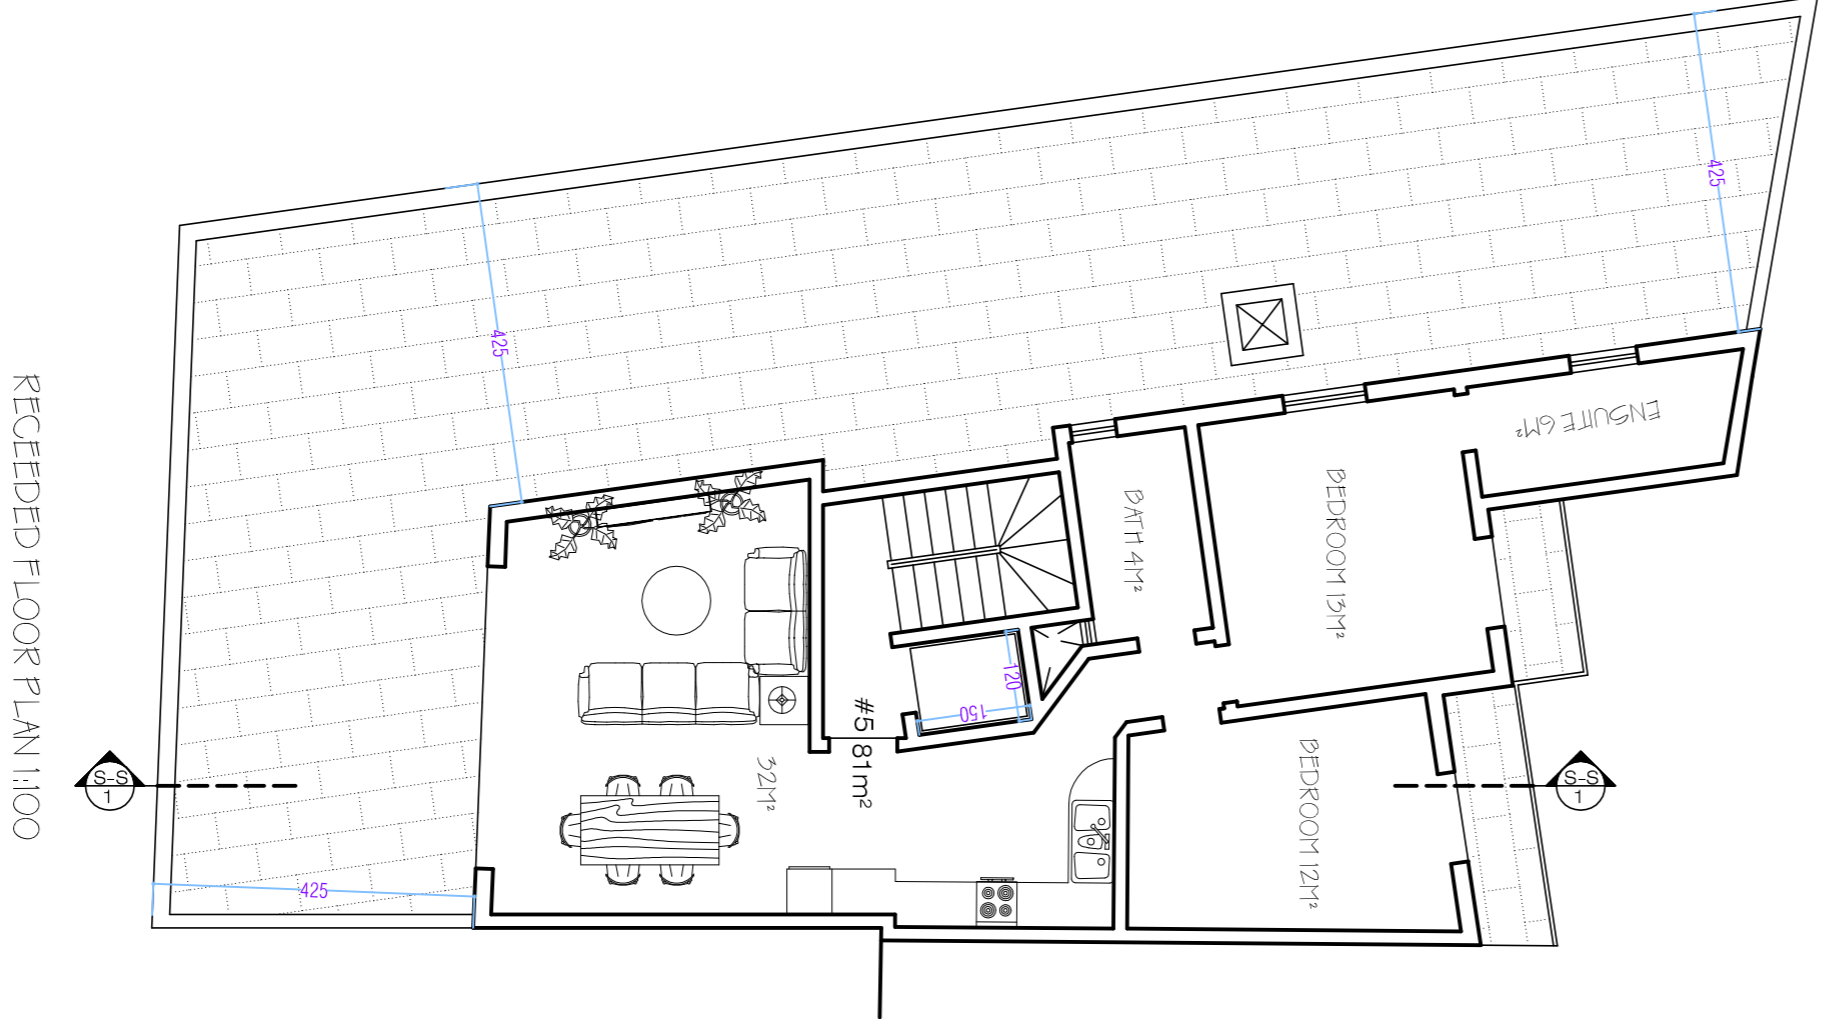
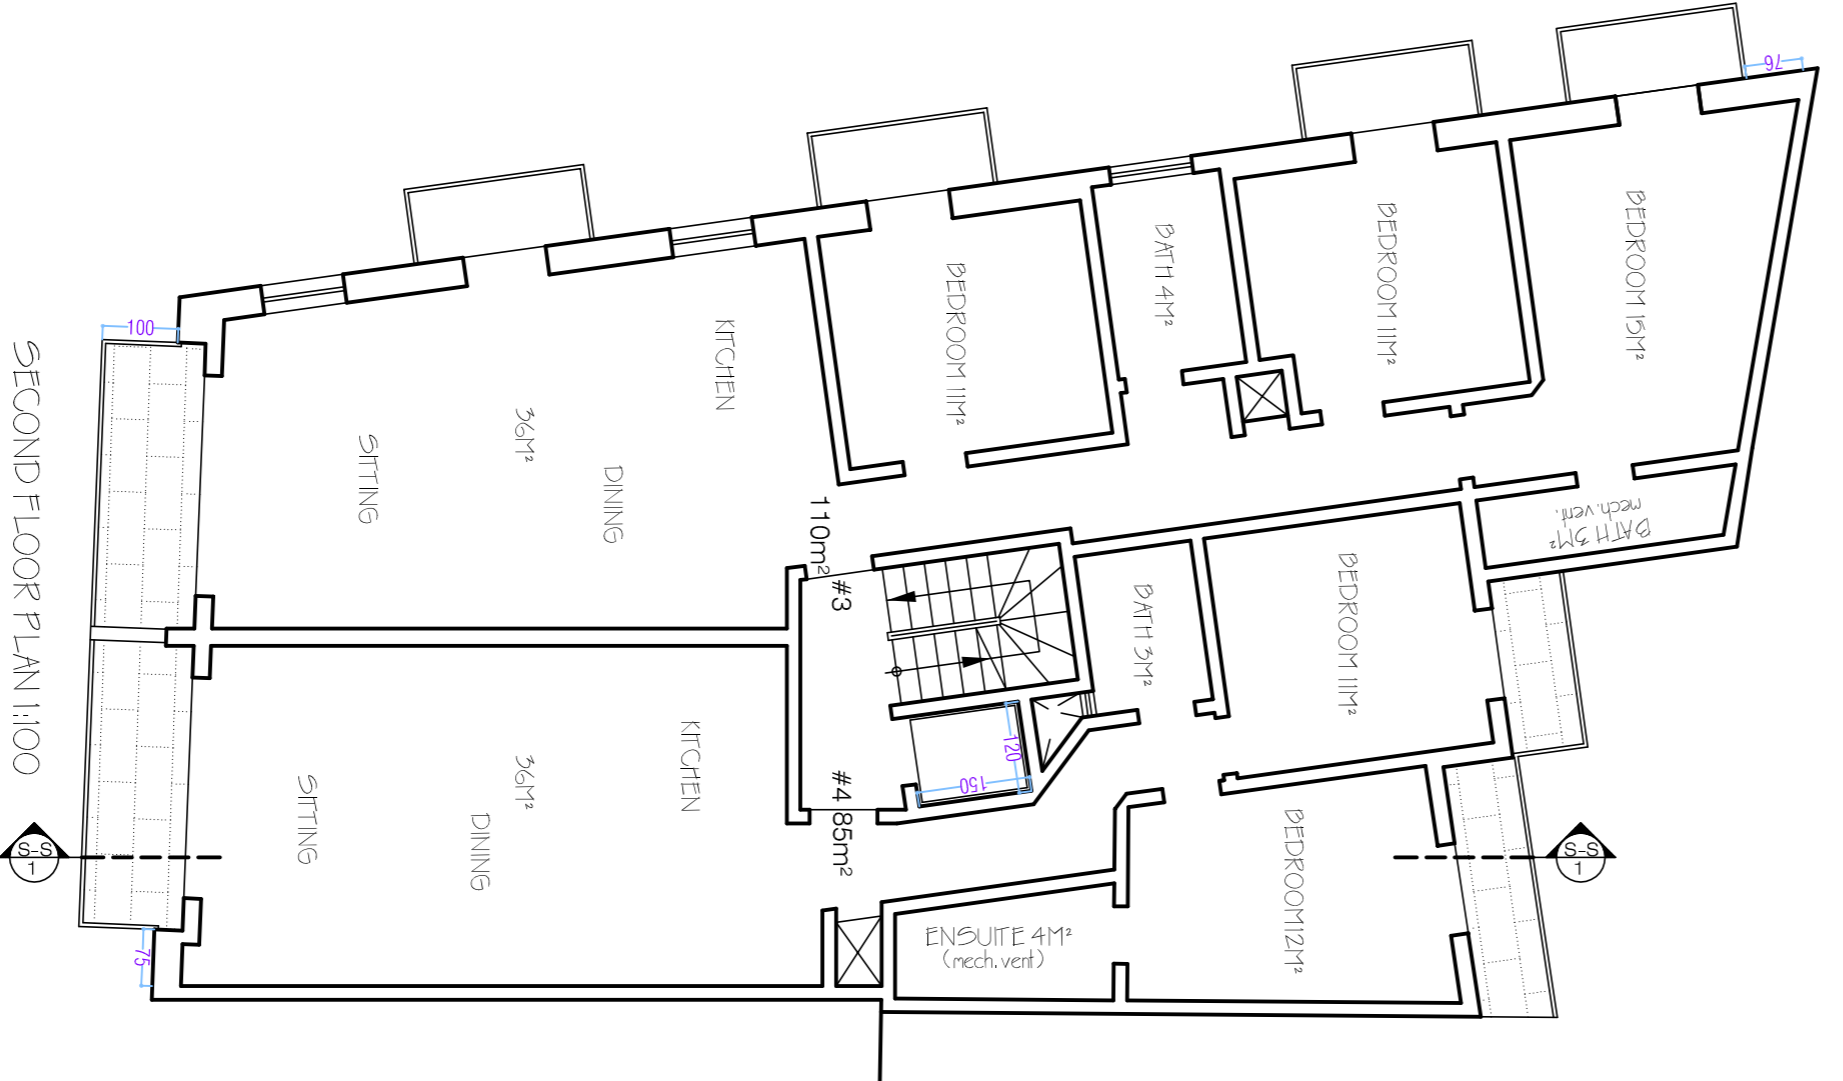
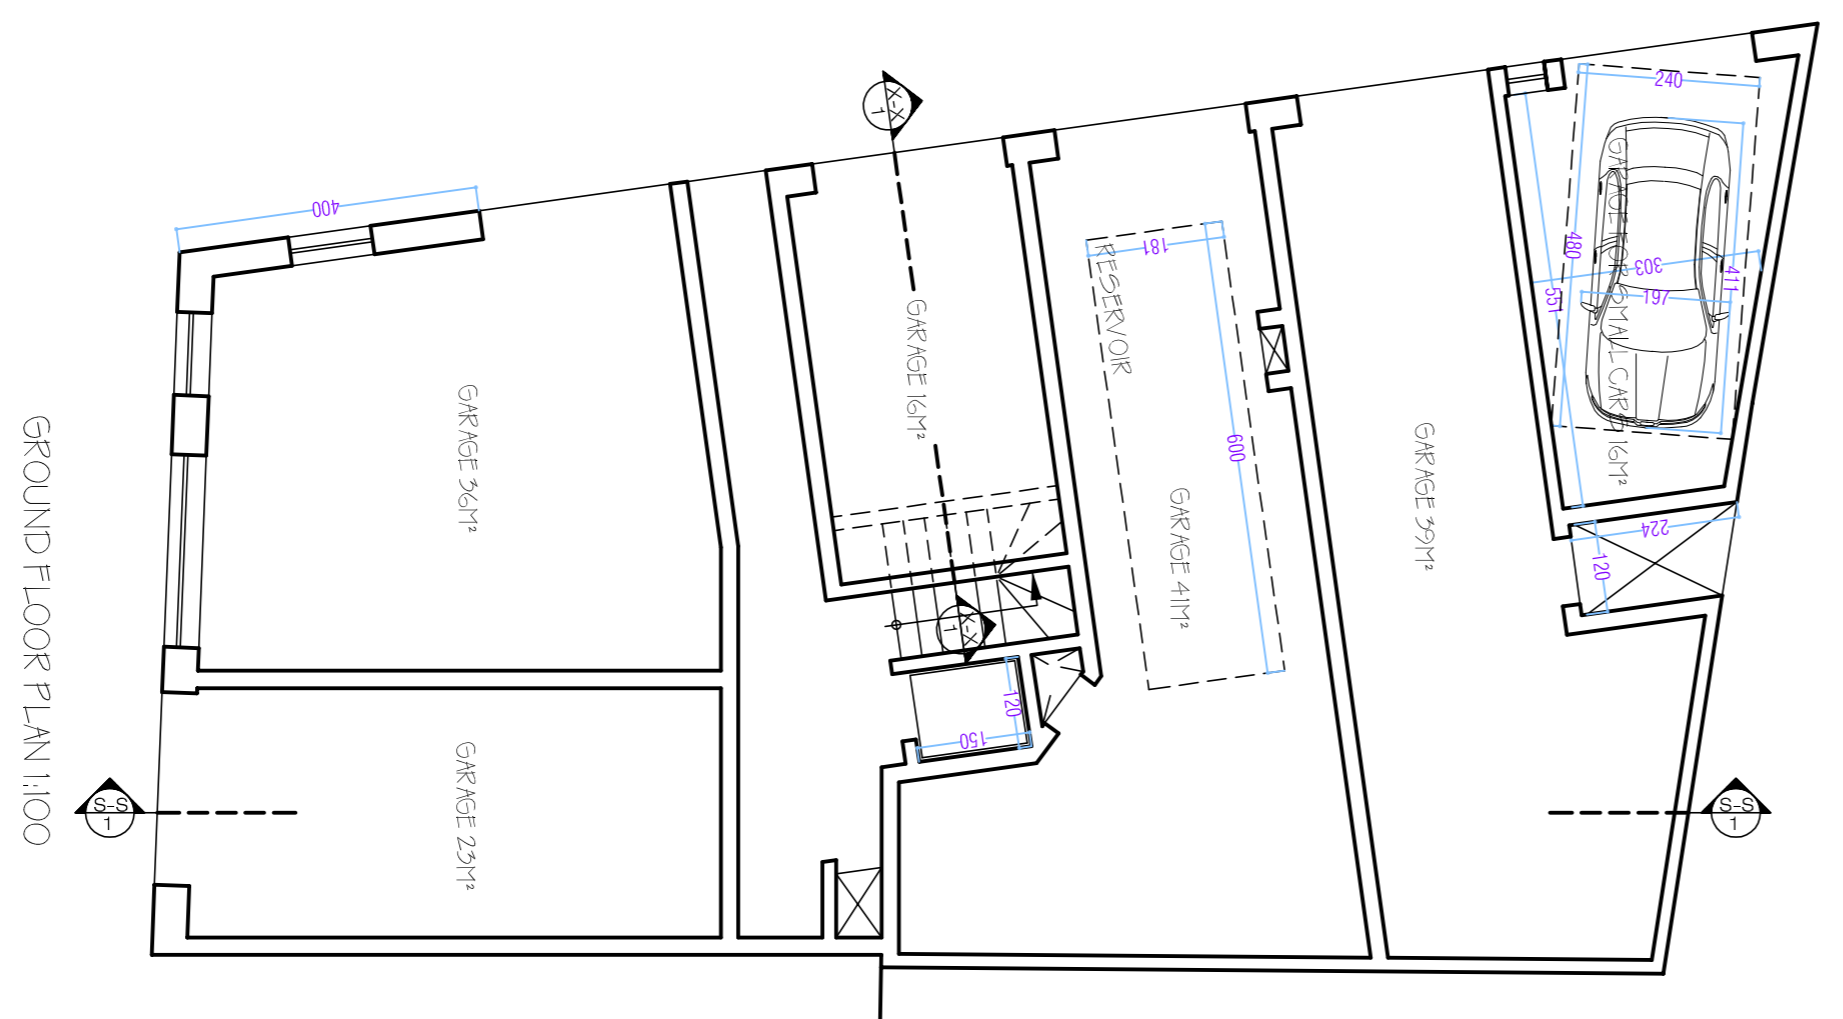
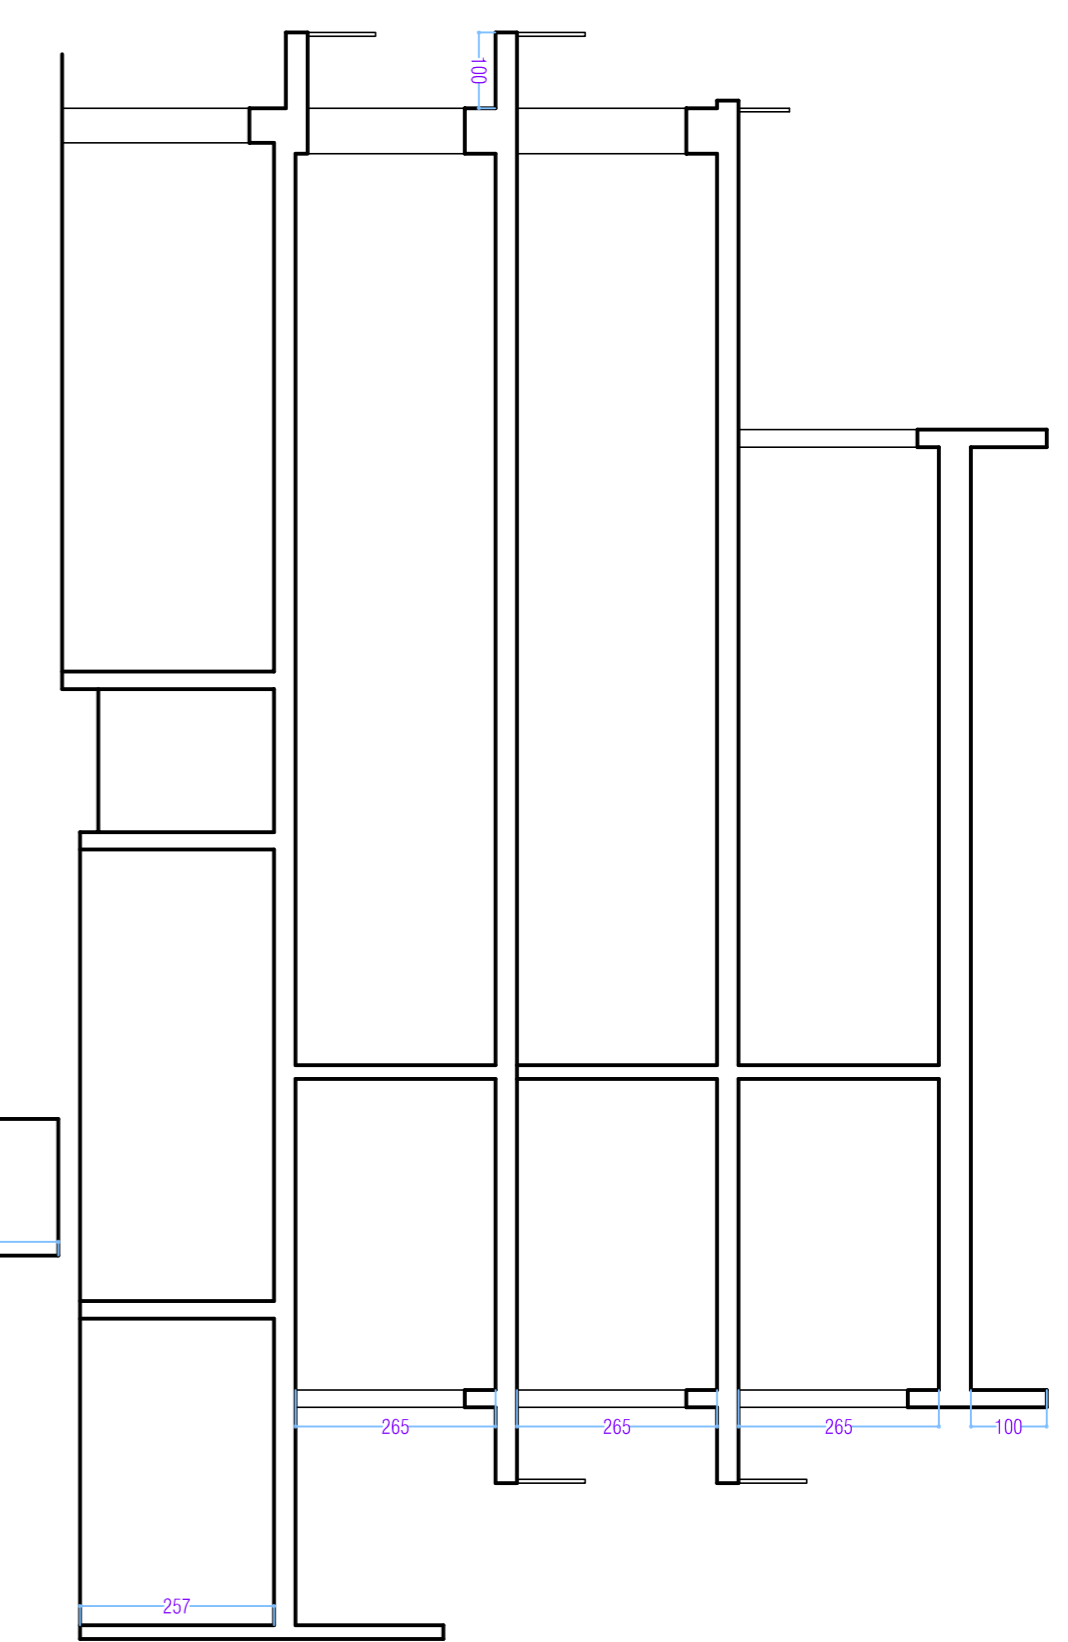
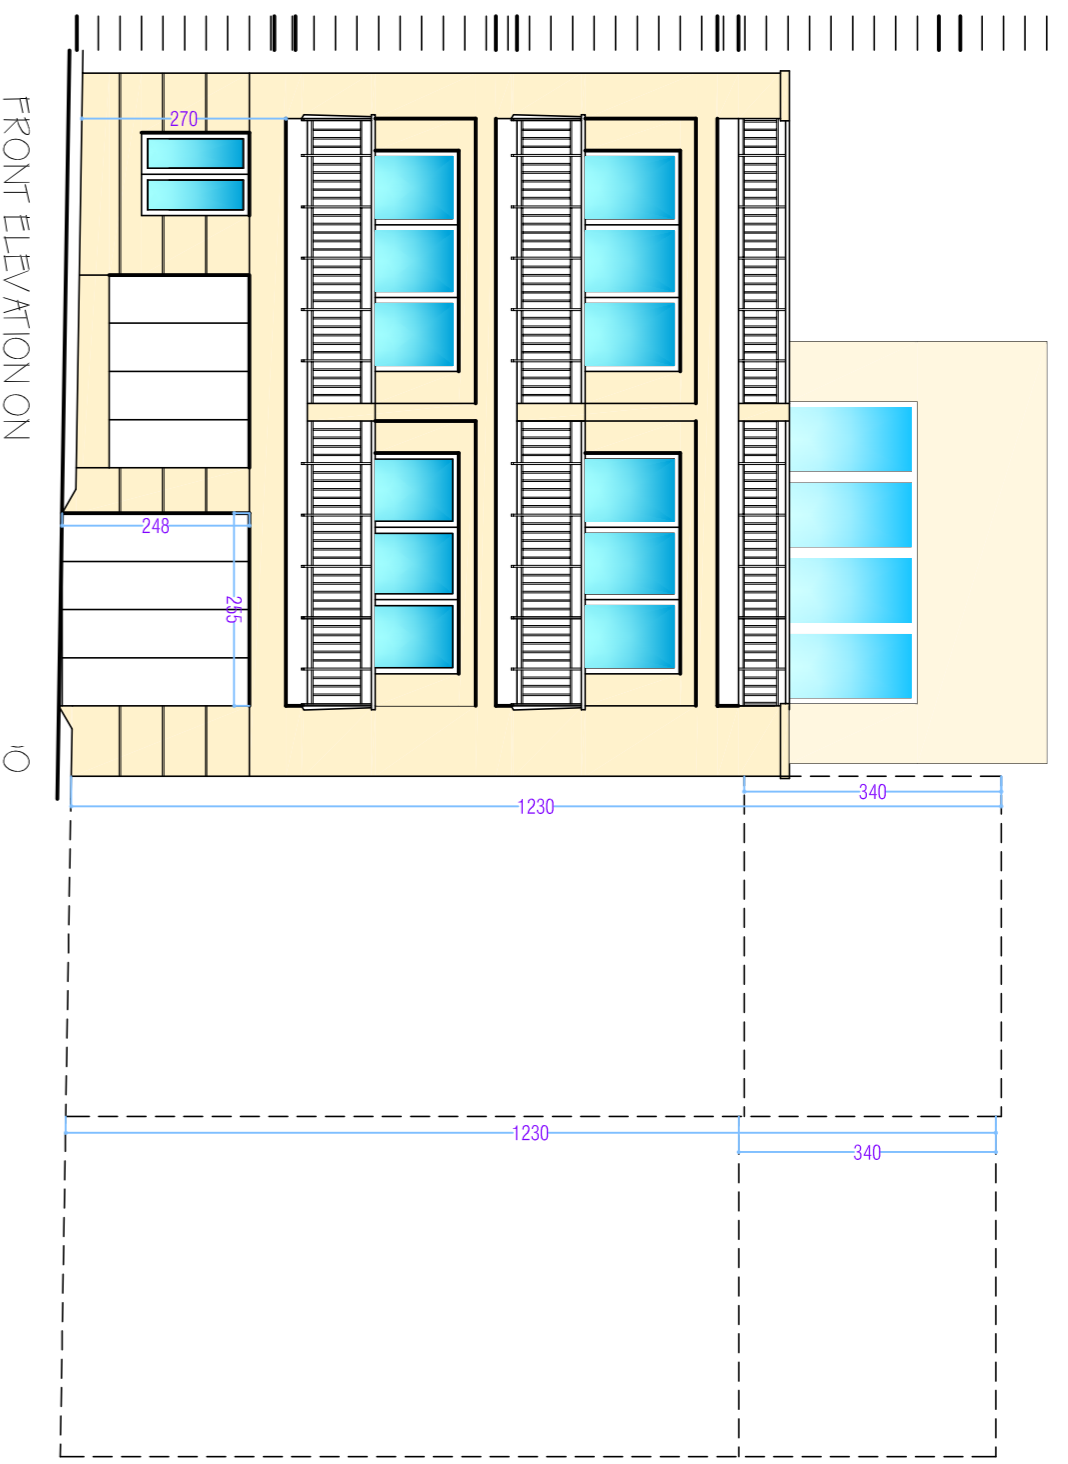


Metric scale 1:50

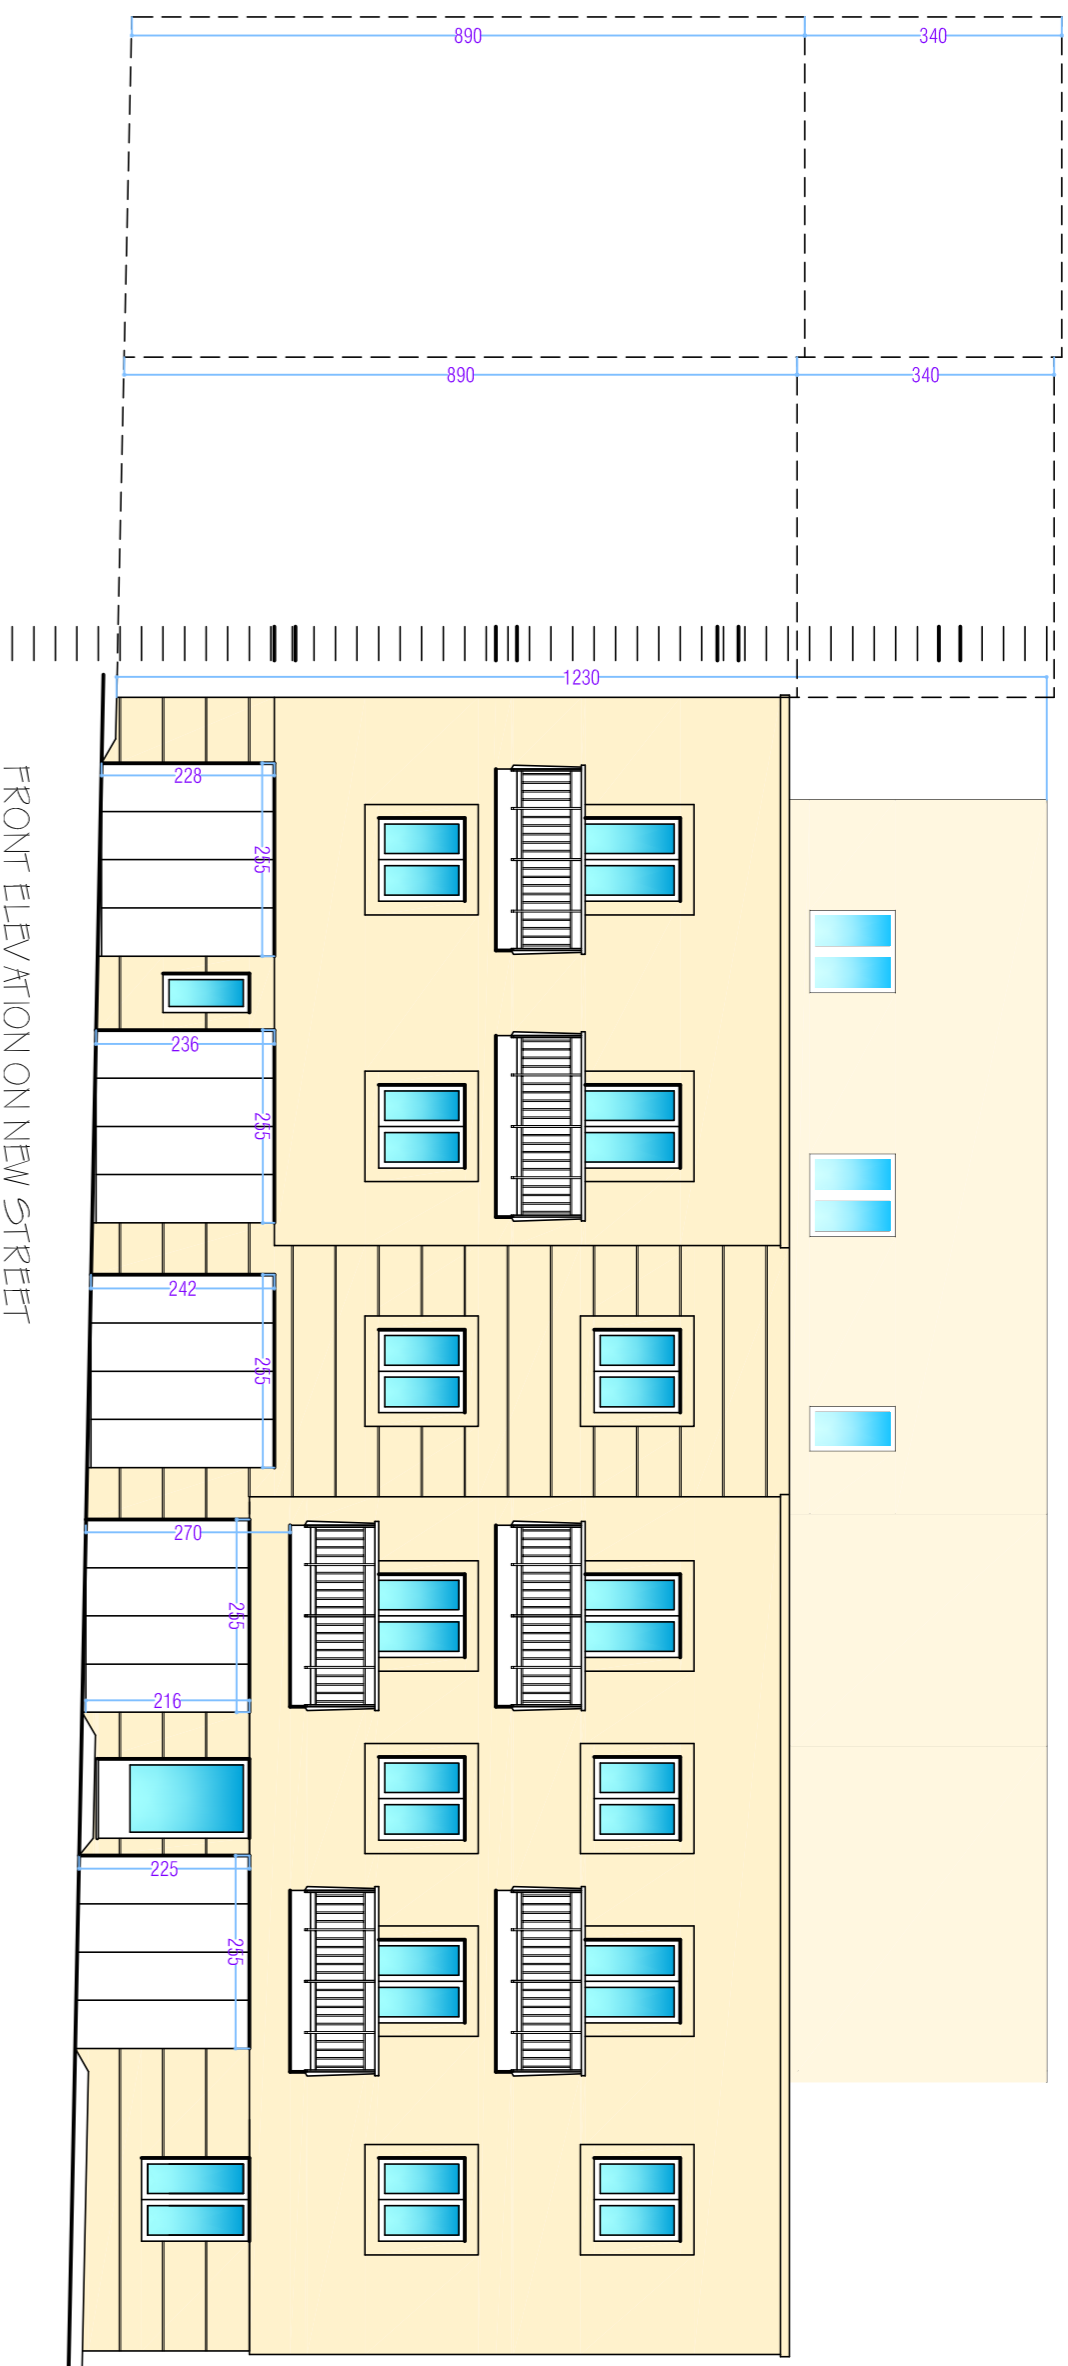

SECTION X-X THRU GARAGE 1:100

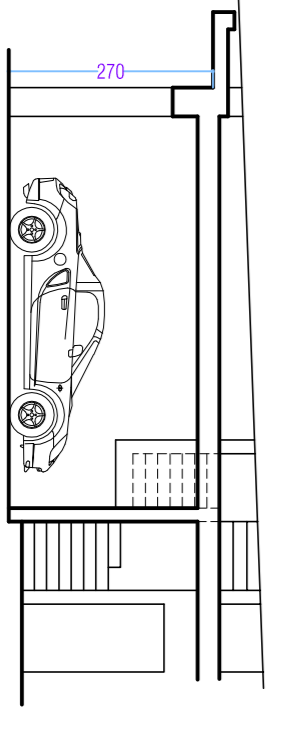

Metric scale 1:100

