





Mis-1 : 100

FACADE : LOCAL STONE UNPAINTED & UN RENDERED
 APERTURES :
 BALCONY RAILING :



FRONT ELEVATION


Scale 1:100

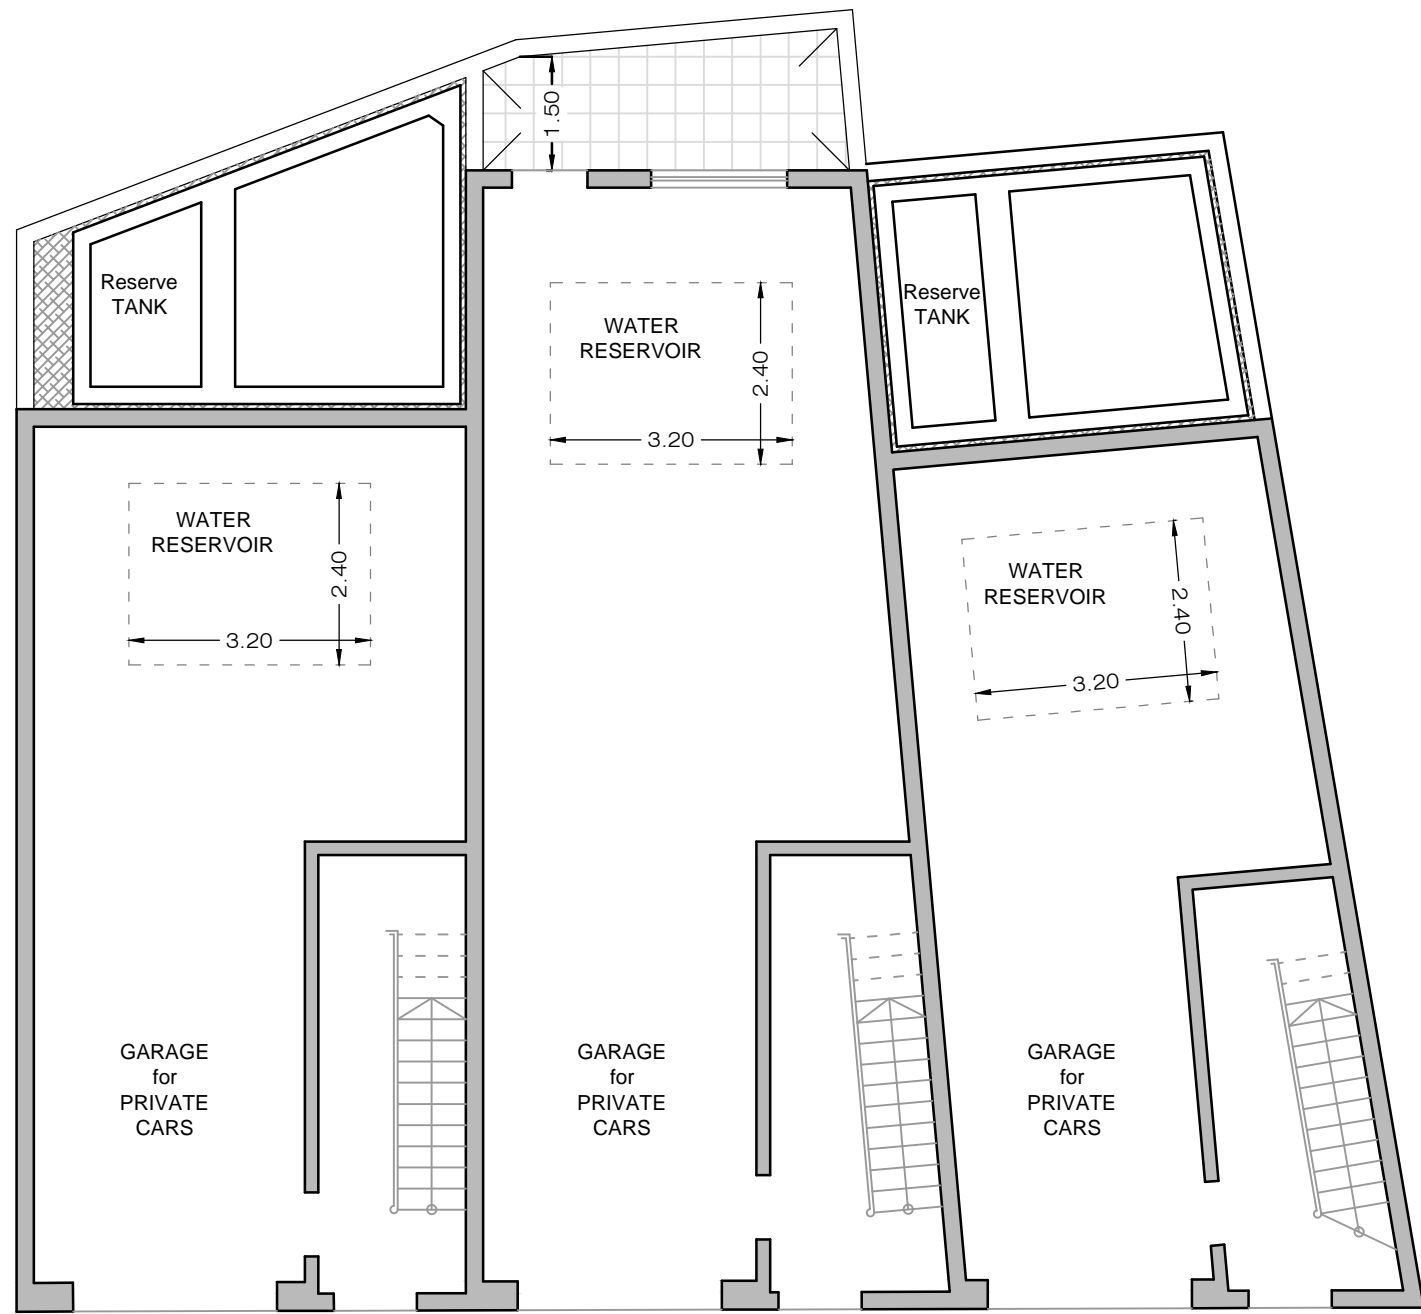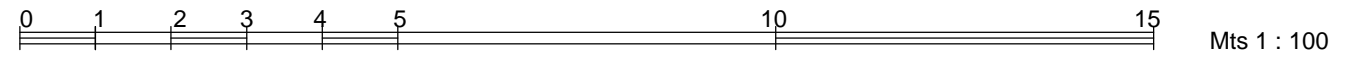

GROUND FLOOR
Scale 1:100



FIRST FLOOR
Scale 1:100

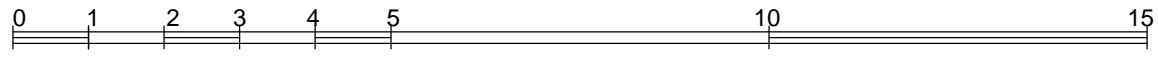

Mts 1 : 100

FACADE : LOCAL STONE UNPAINTED & UN RENDERED
 APERTURES :
 BALCONY RAILING :



FRONT ELEVATION
 Scale 1:100



SECOND FLOOR
 Scale 1:100