




Lower Ground Floor Demolition Plan
Scale 1:100

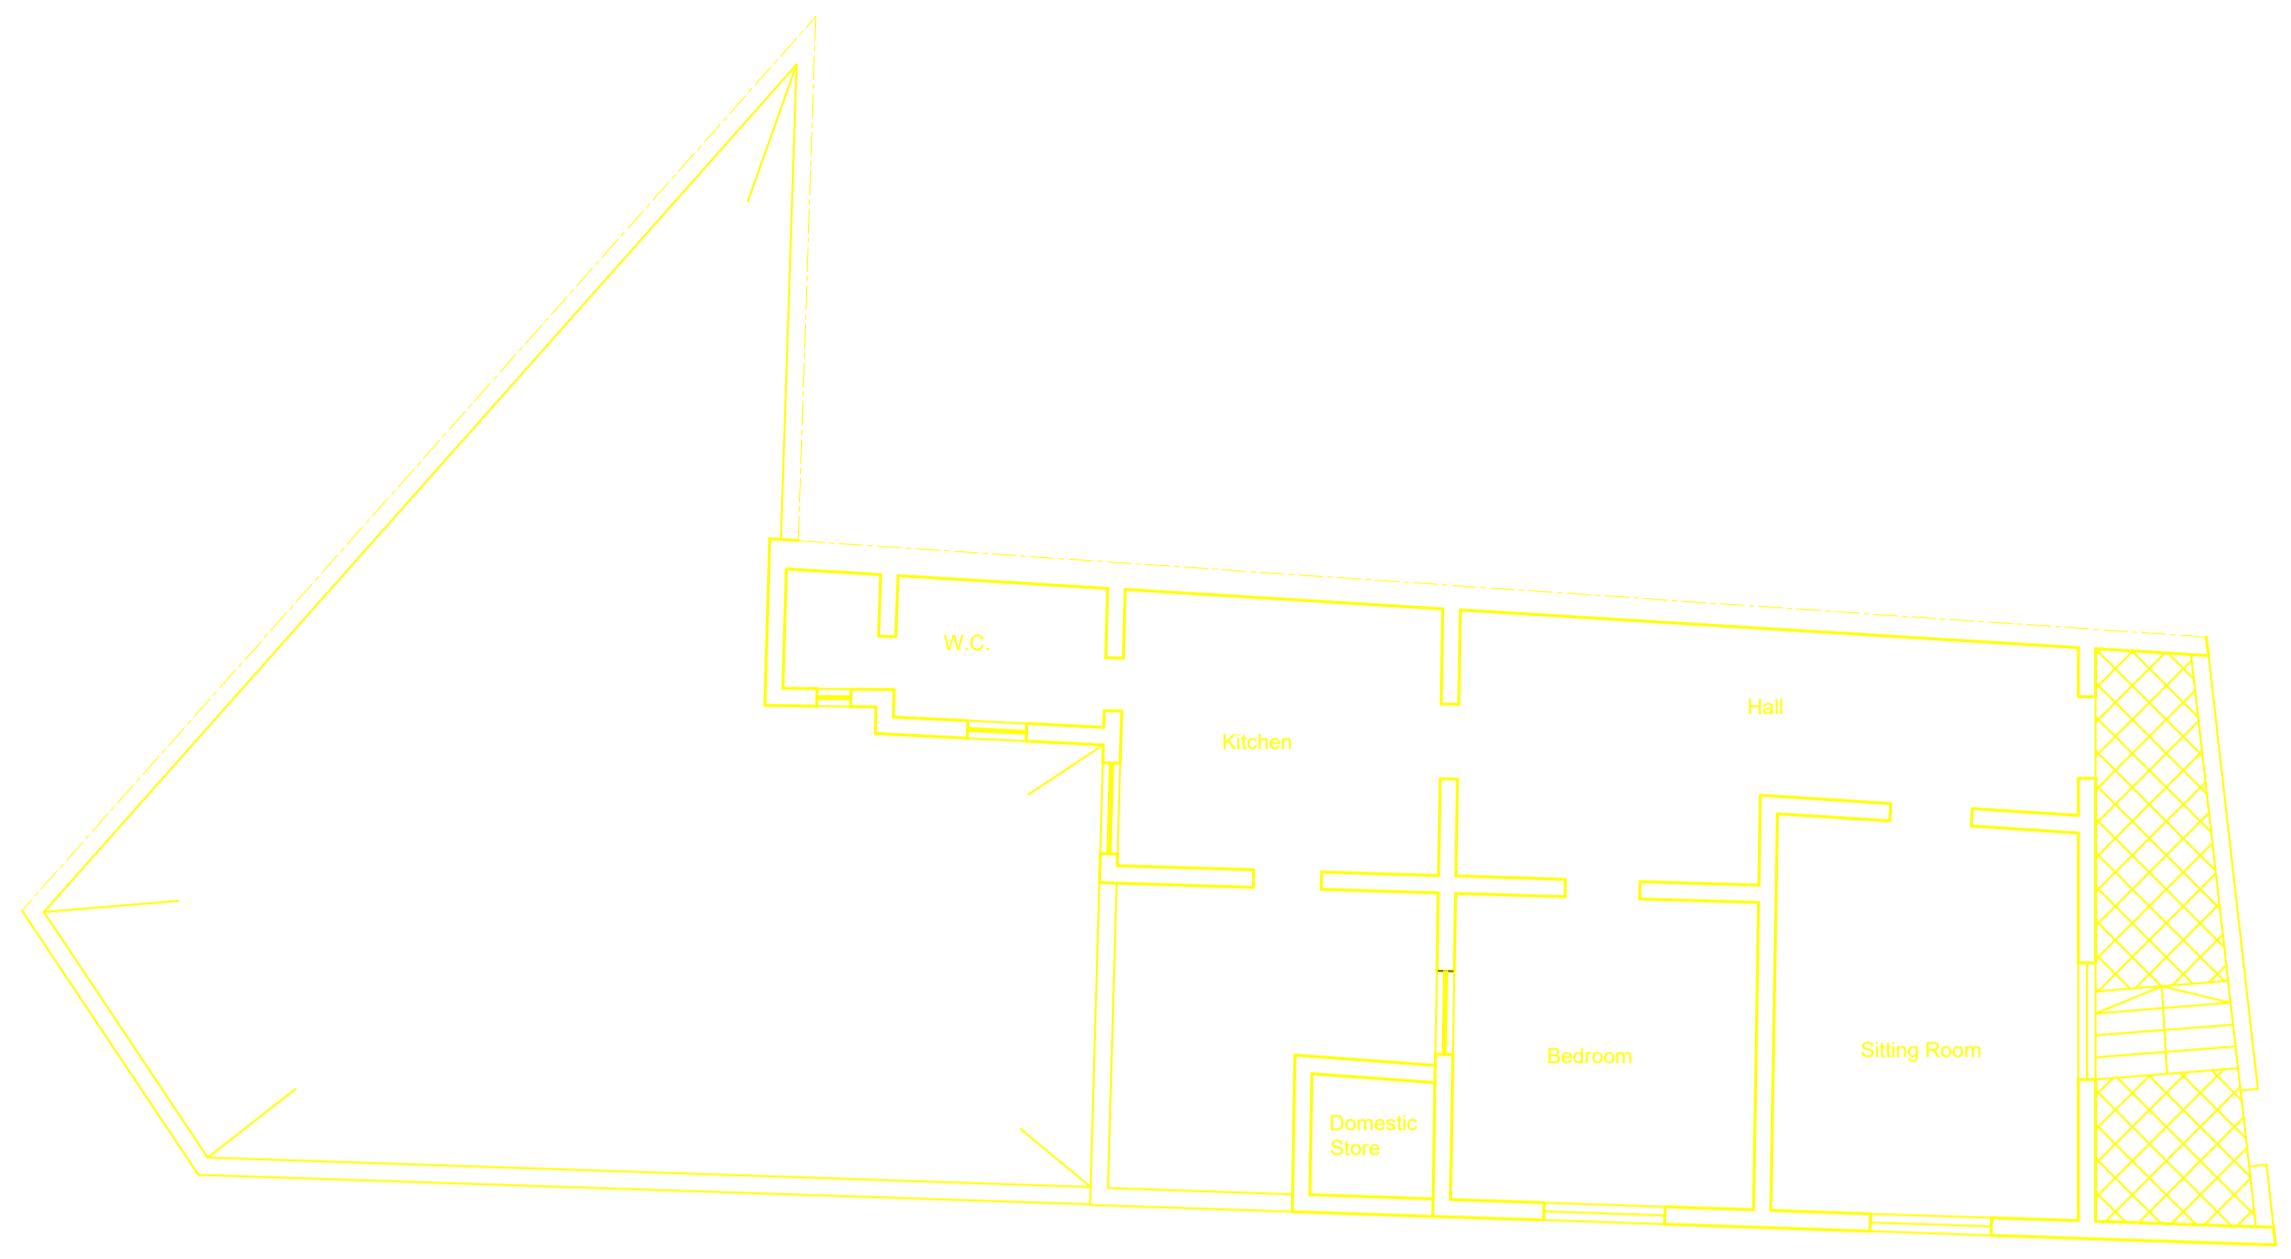

Upper Ground Floor Demolition Plan
Scale 1:100

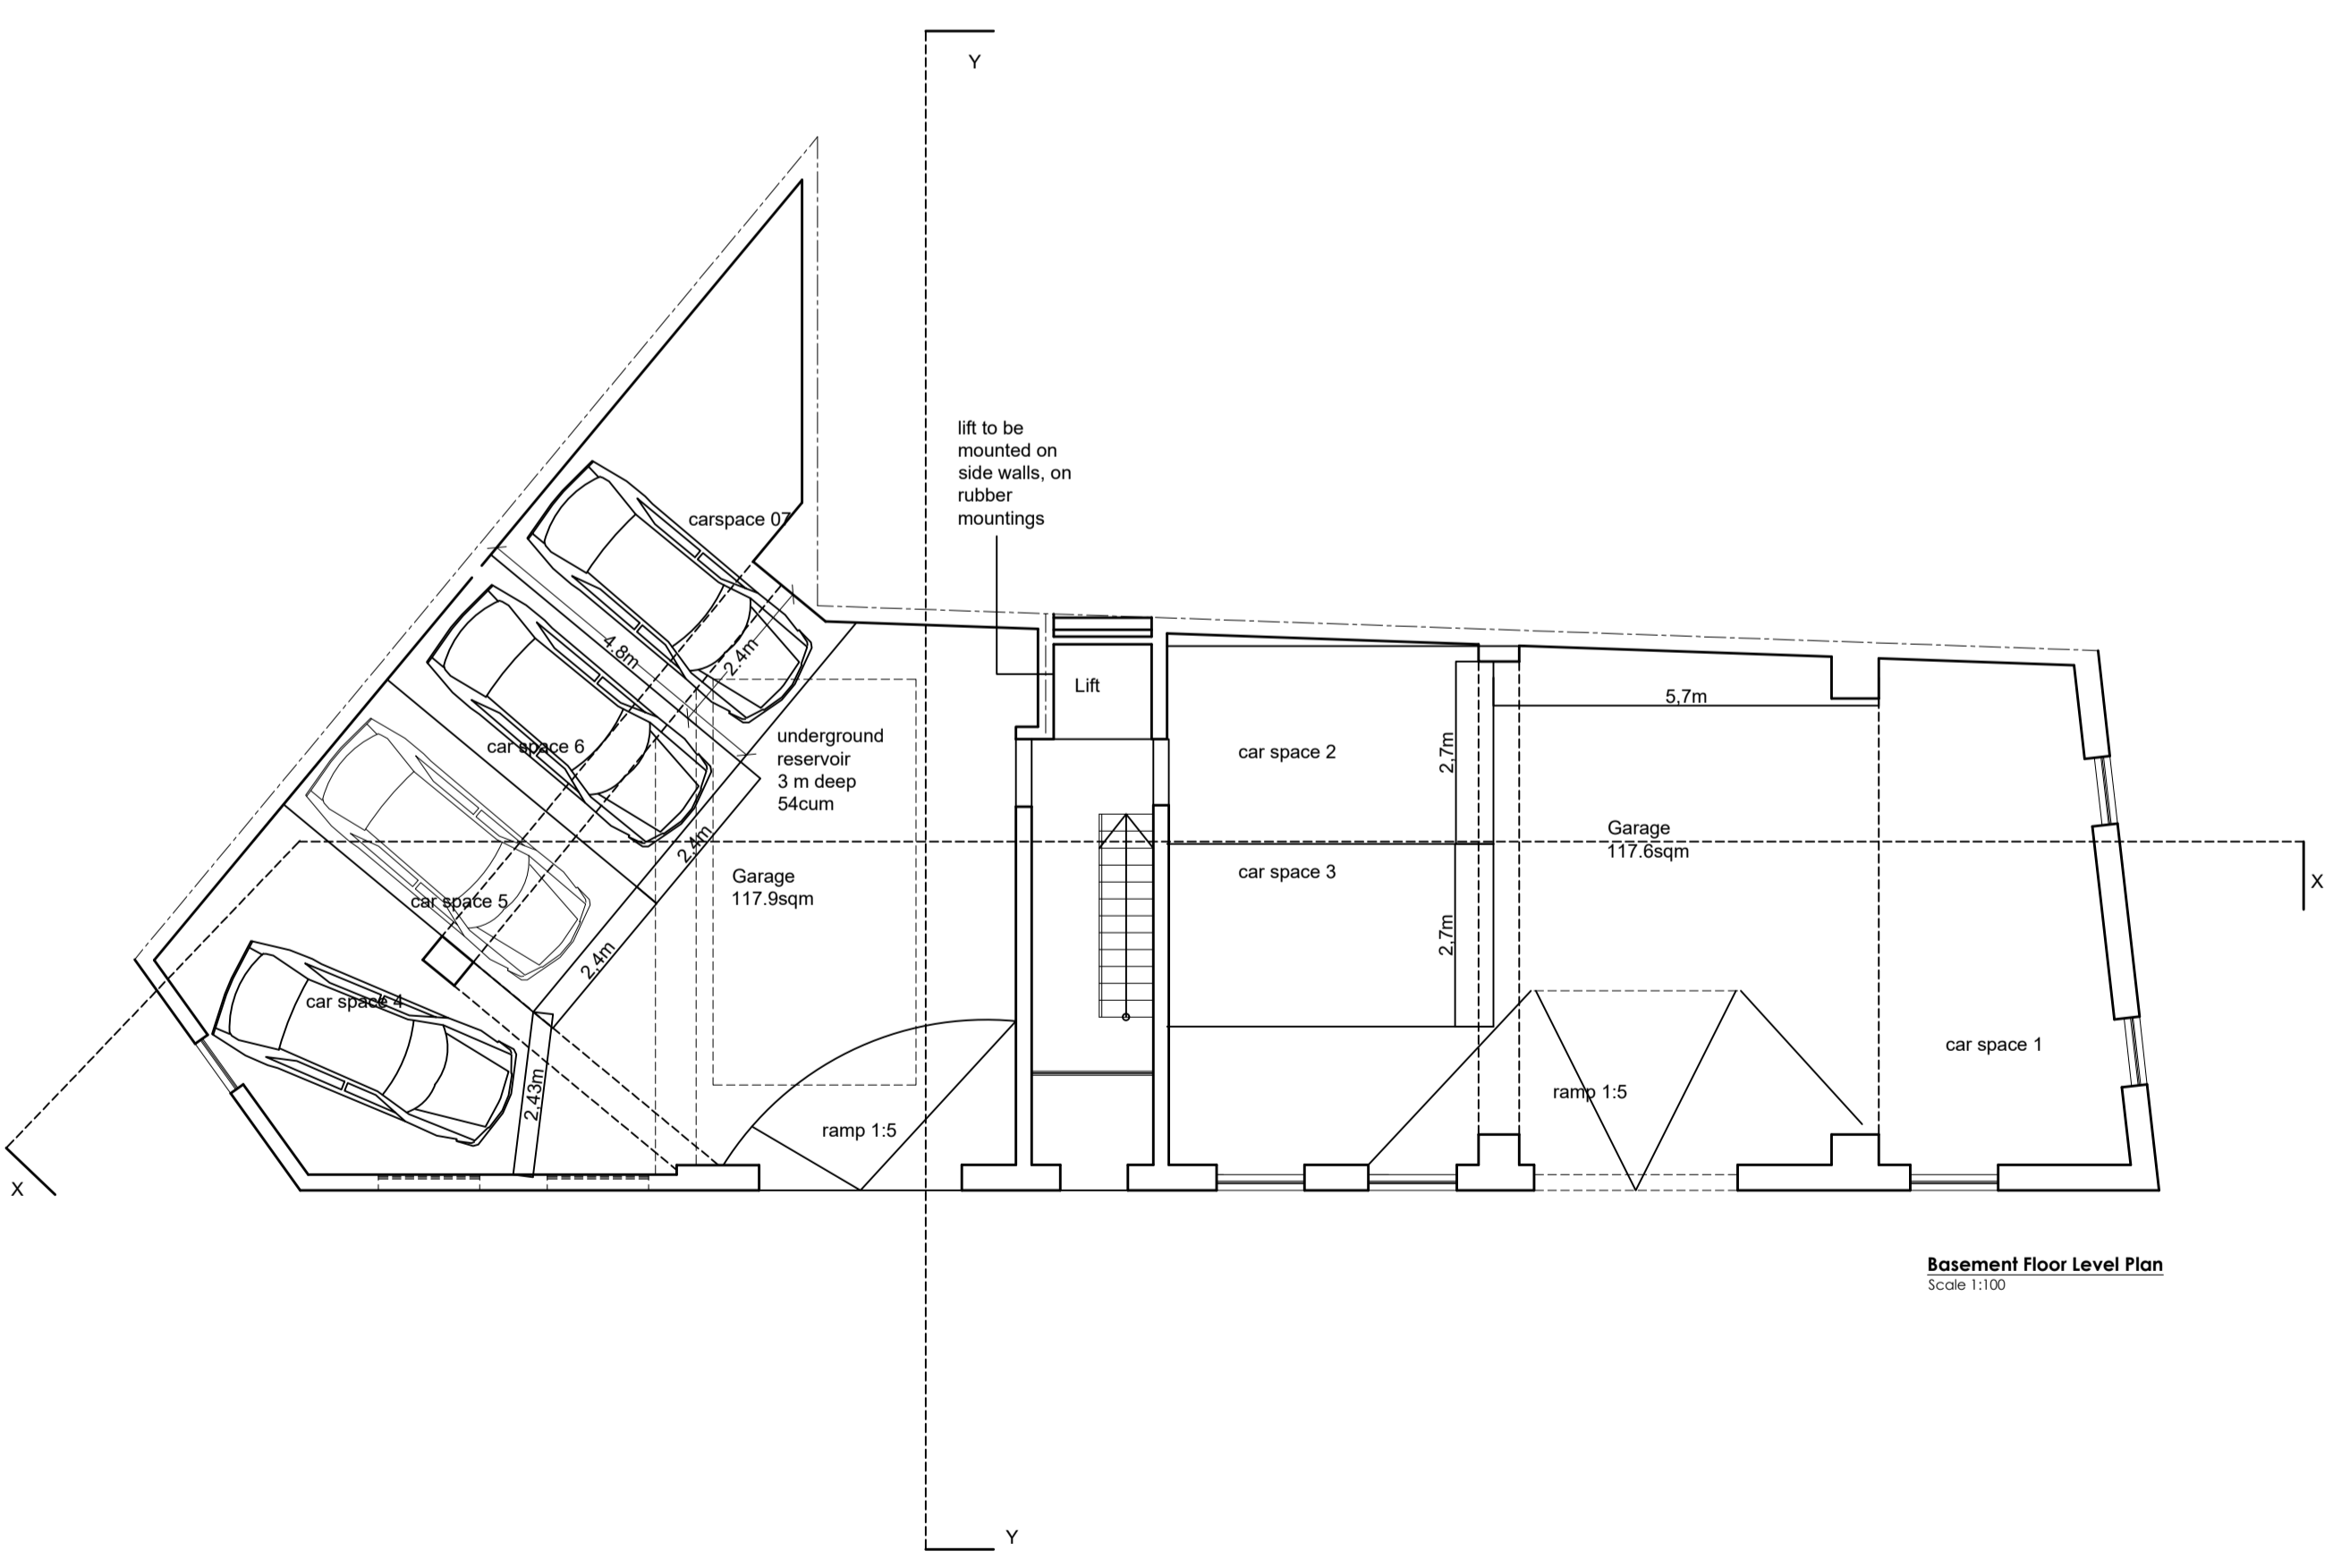

Basement Floor Level Plan
Scale 1:100

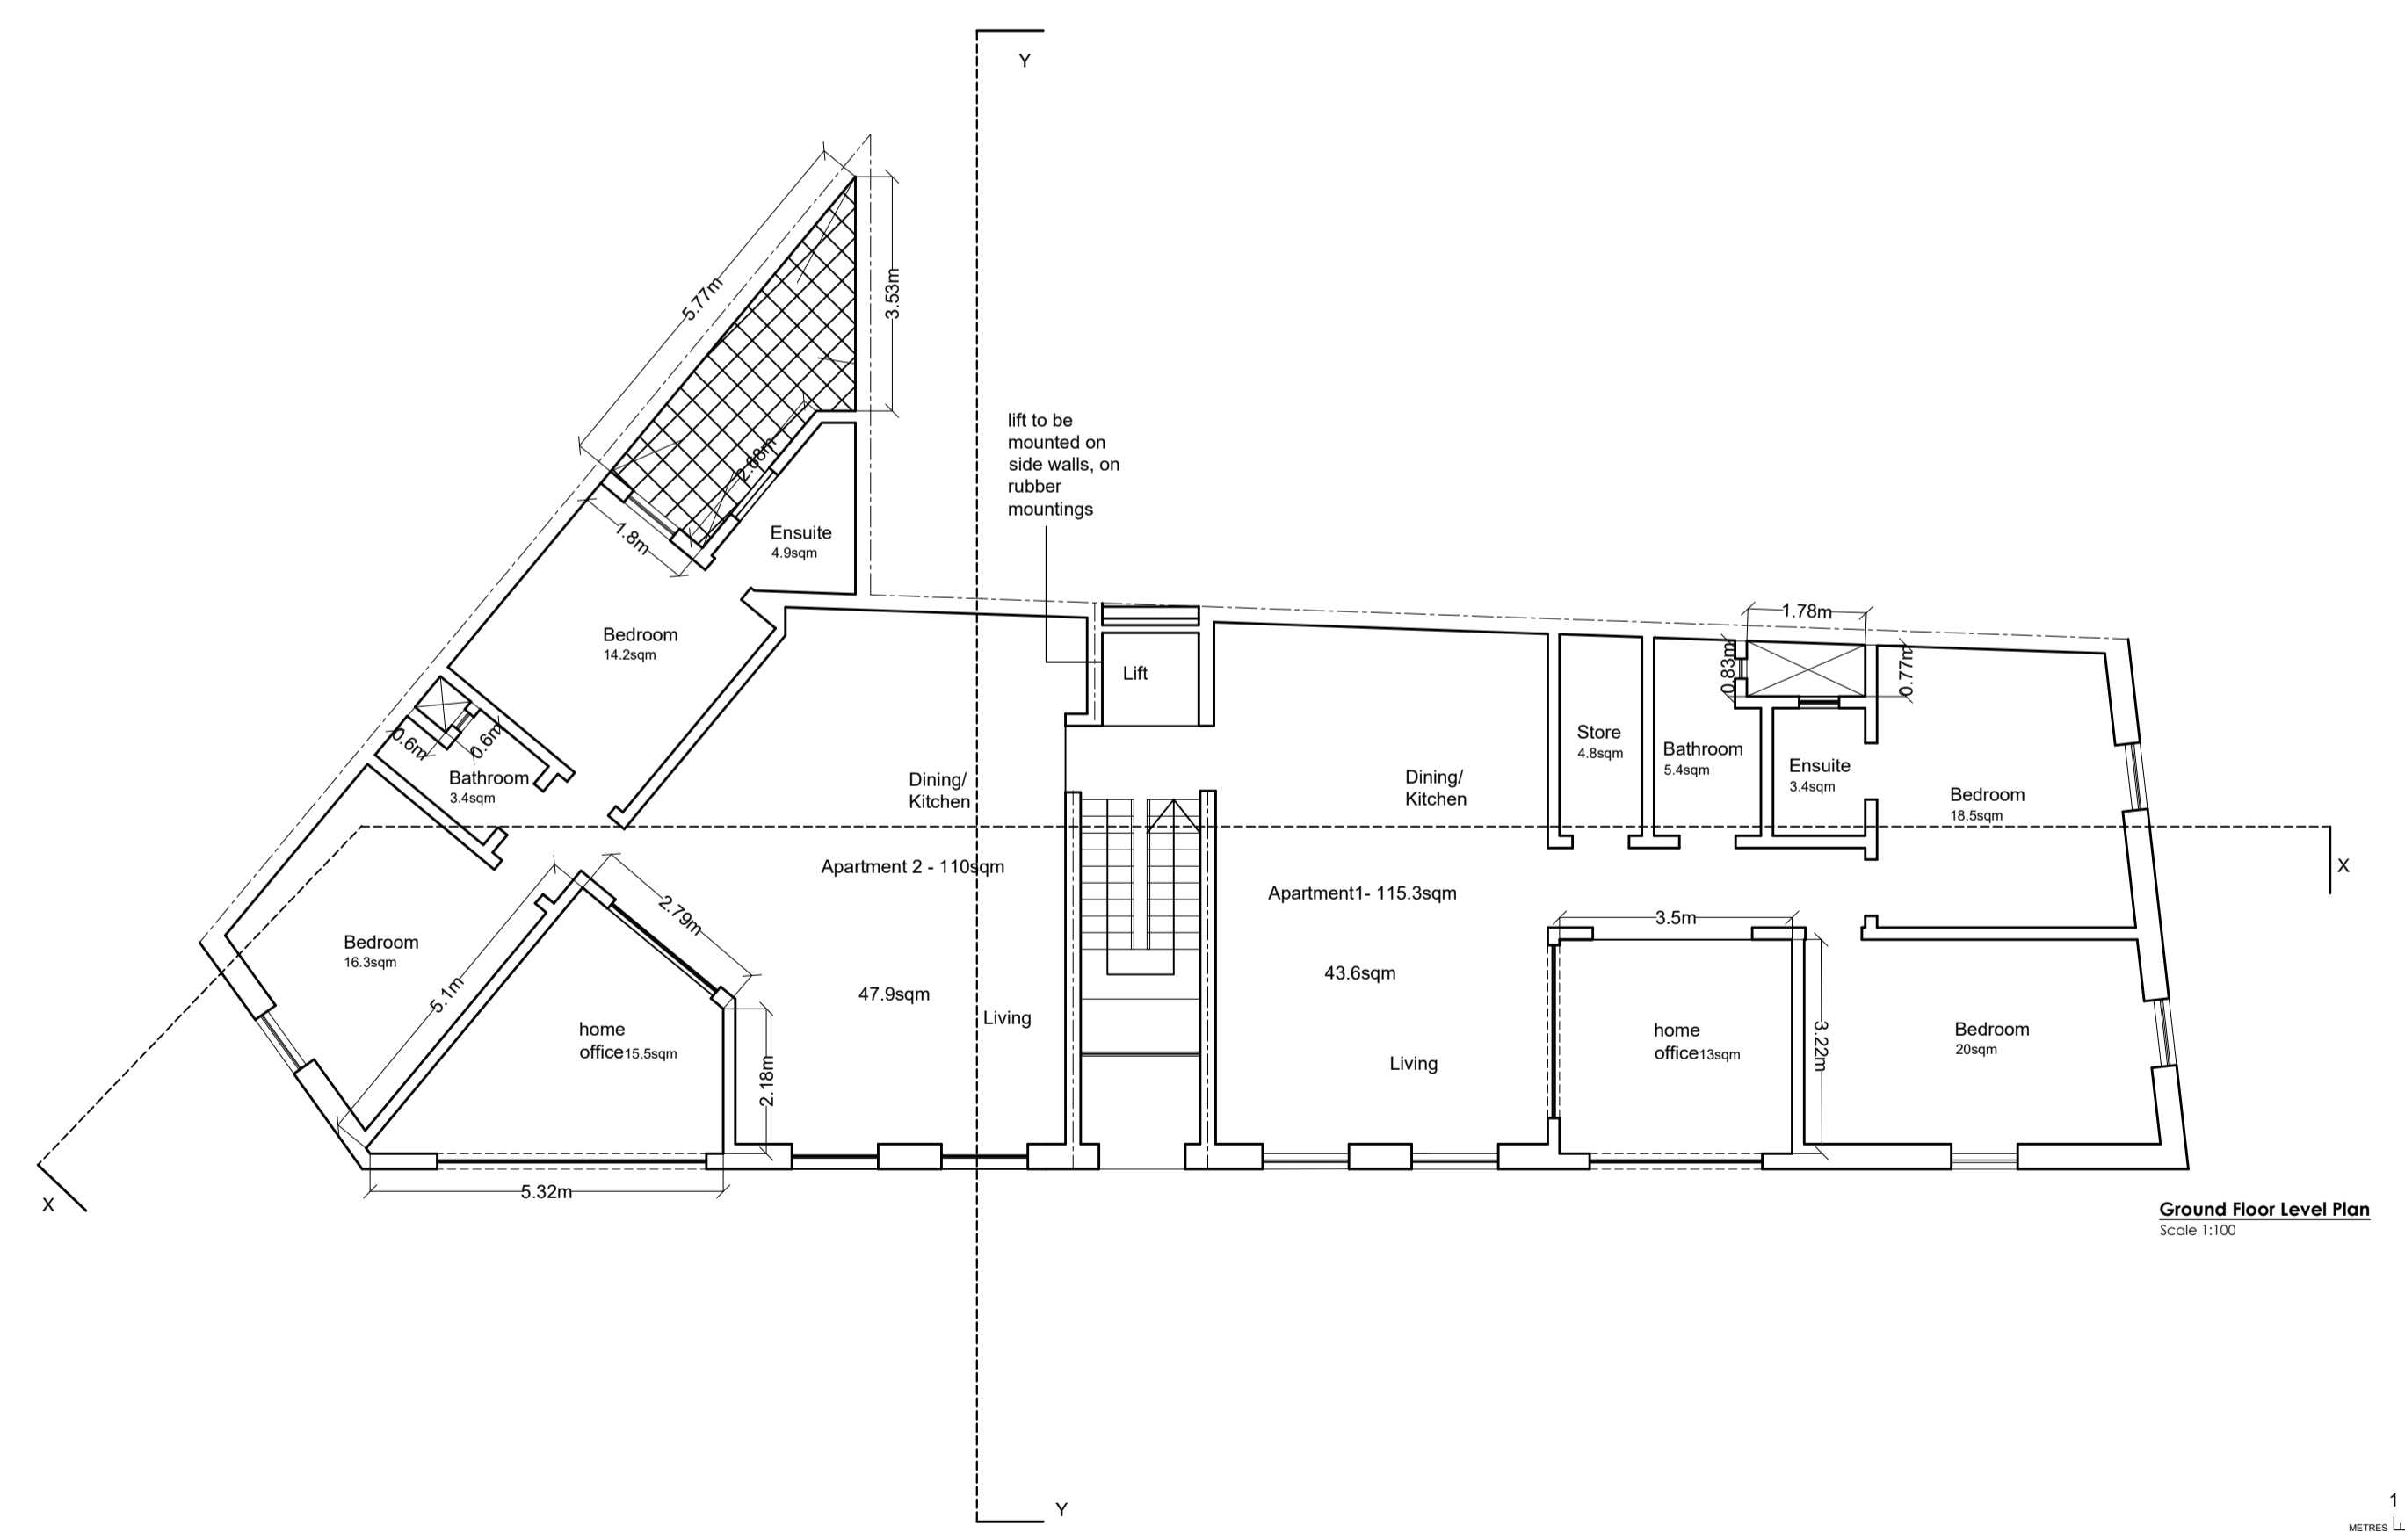

Ground Floor Level Plan
Scale 1:100

