



PROPOSED ELEVATION
SCALE 1:50

Proposed Materials & Finishes:


1. Exposed Globigerina Limestone Facade - Neat Jointings
2. Aluminium Apertures - White in Colour
3. Wrought Iron Railing - White in Colour
4. PVC Up & Over Garage door - White in Colour
5. Iroko Timber Door

Scale 1:50




AREAS


Unit	Int. Area	Ext. Area	Total Area
No.1	112 sq.m	47 sq.m	159 sq.m
No.2	179 sq.m	52 sq.m	231 sq.m

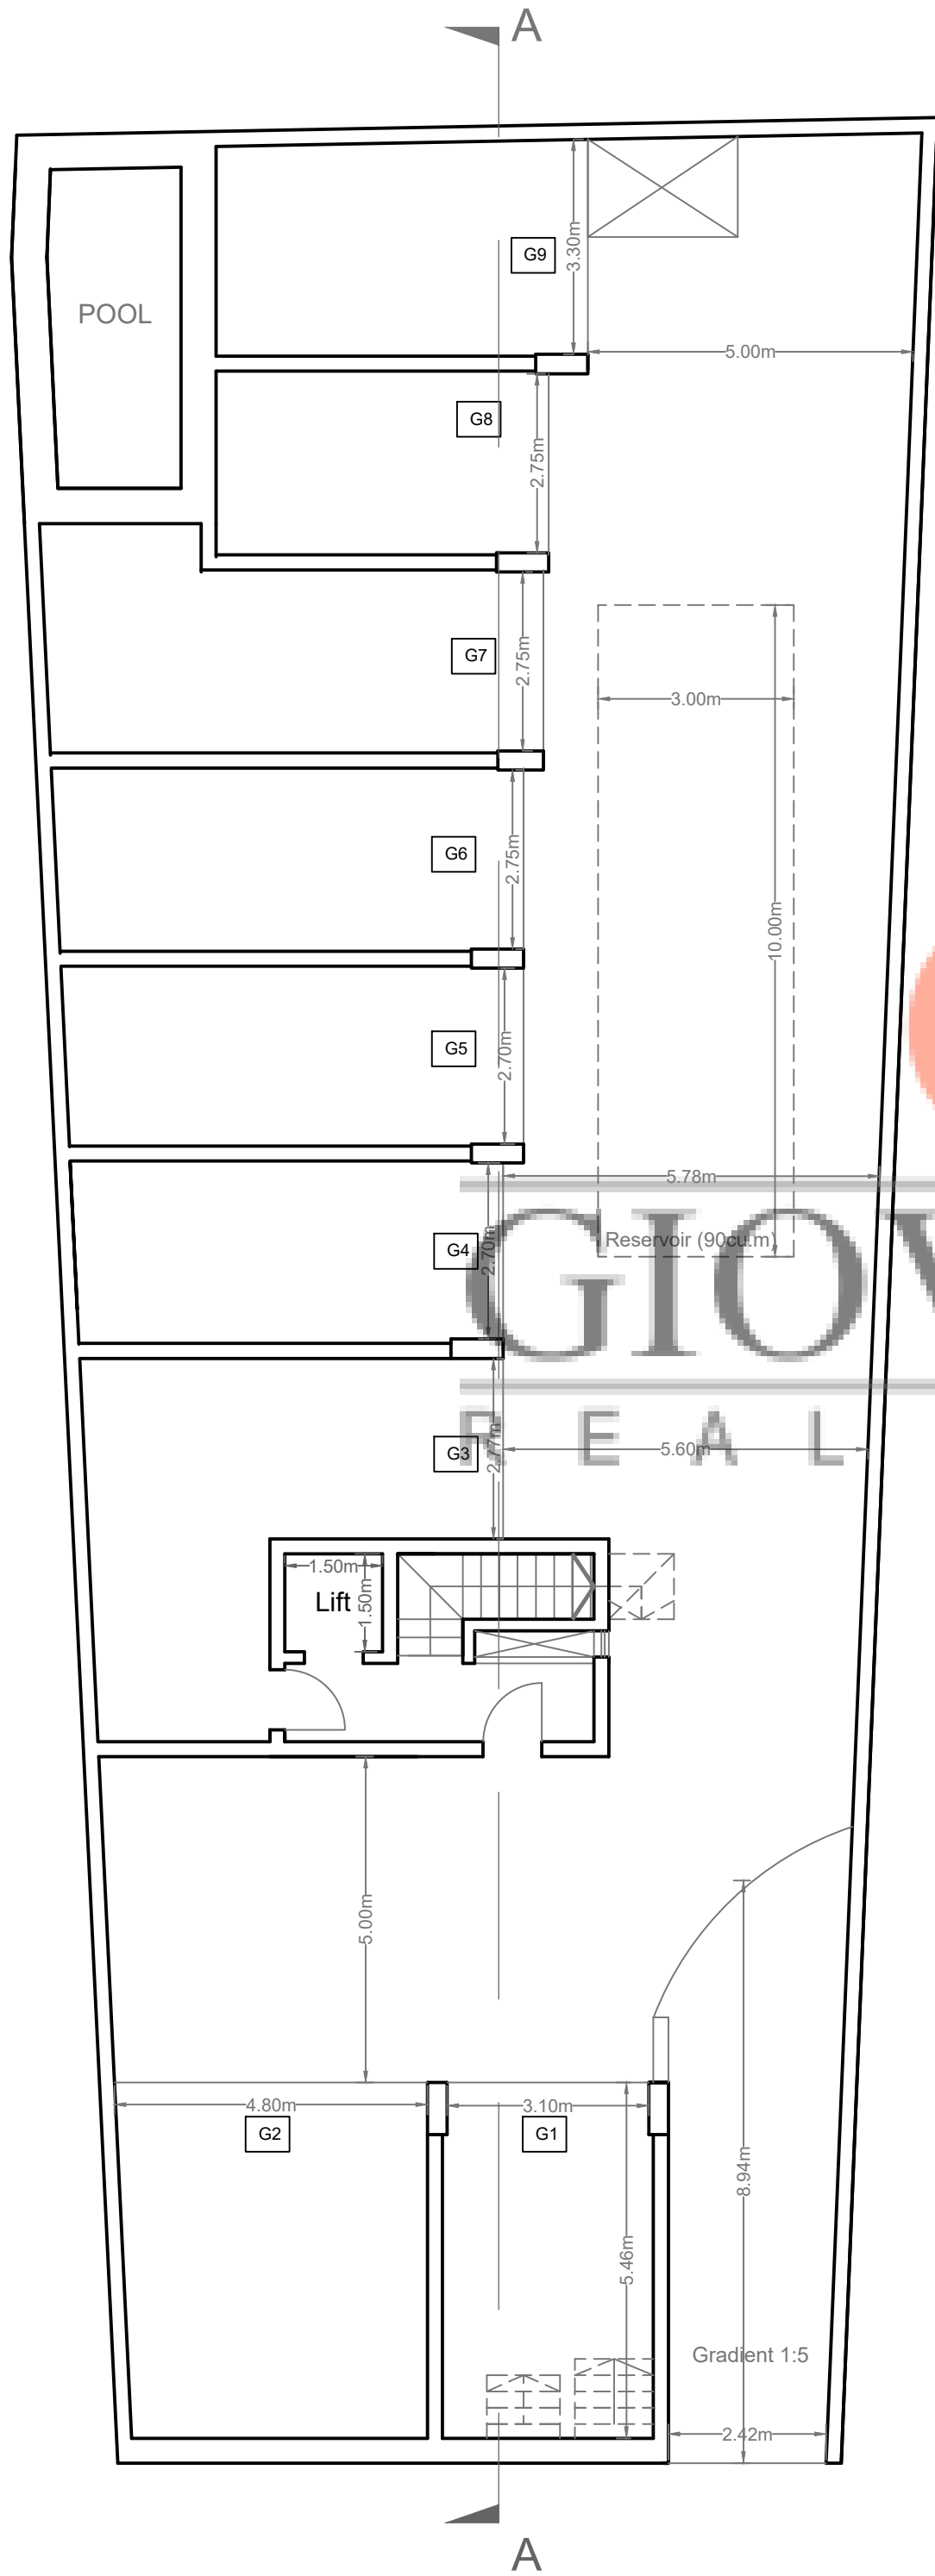

PROPOSED BASEMENT
SCALE 1:100

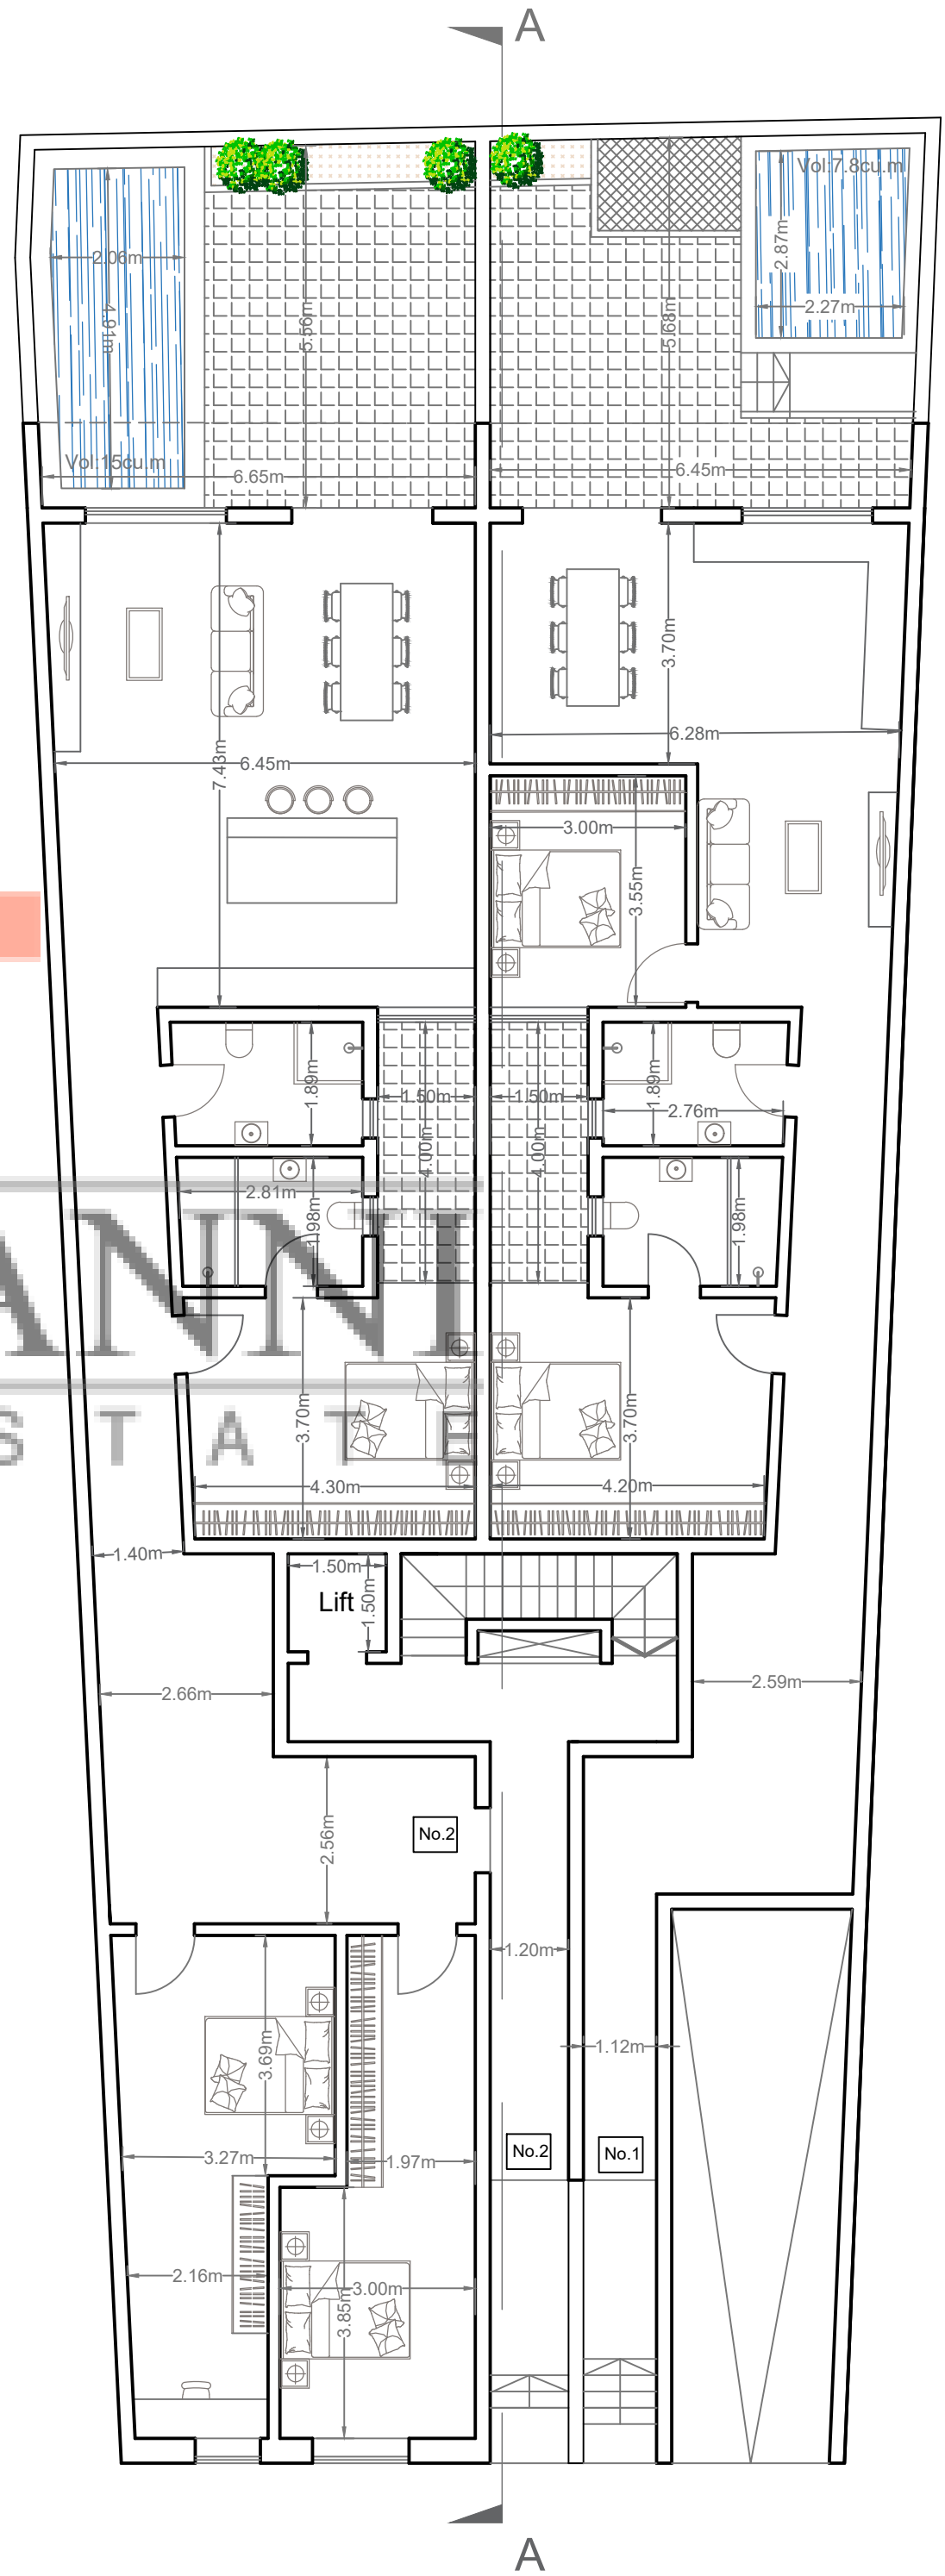


PROPOSED GROUND FLOOR
SCALE 1:100

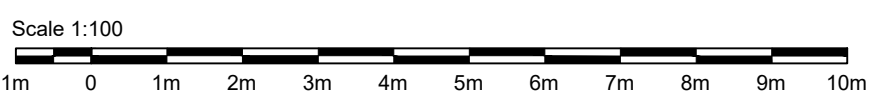


AREAS

Unit	Int. Area	Ext. Area	Total Area
No.3/5	156 sq.m	22 sq.m	178 sq.m
No.4/6	161 sq.m	22 sq.m	183 sq.m
No. 7	142 sq.m	32 sq.m	174 sq.m
No. 8	146 sq.m	33 sq.m	179 sq.m

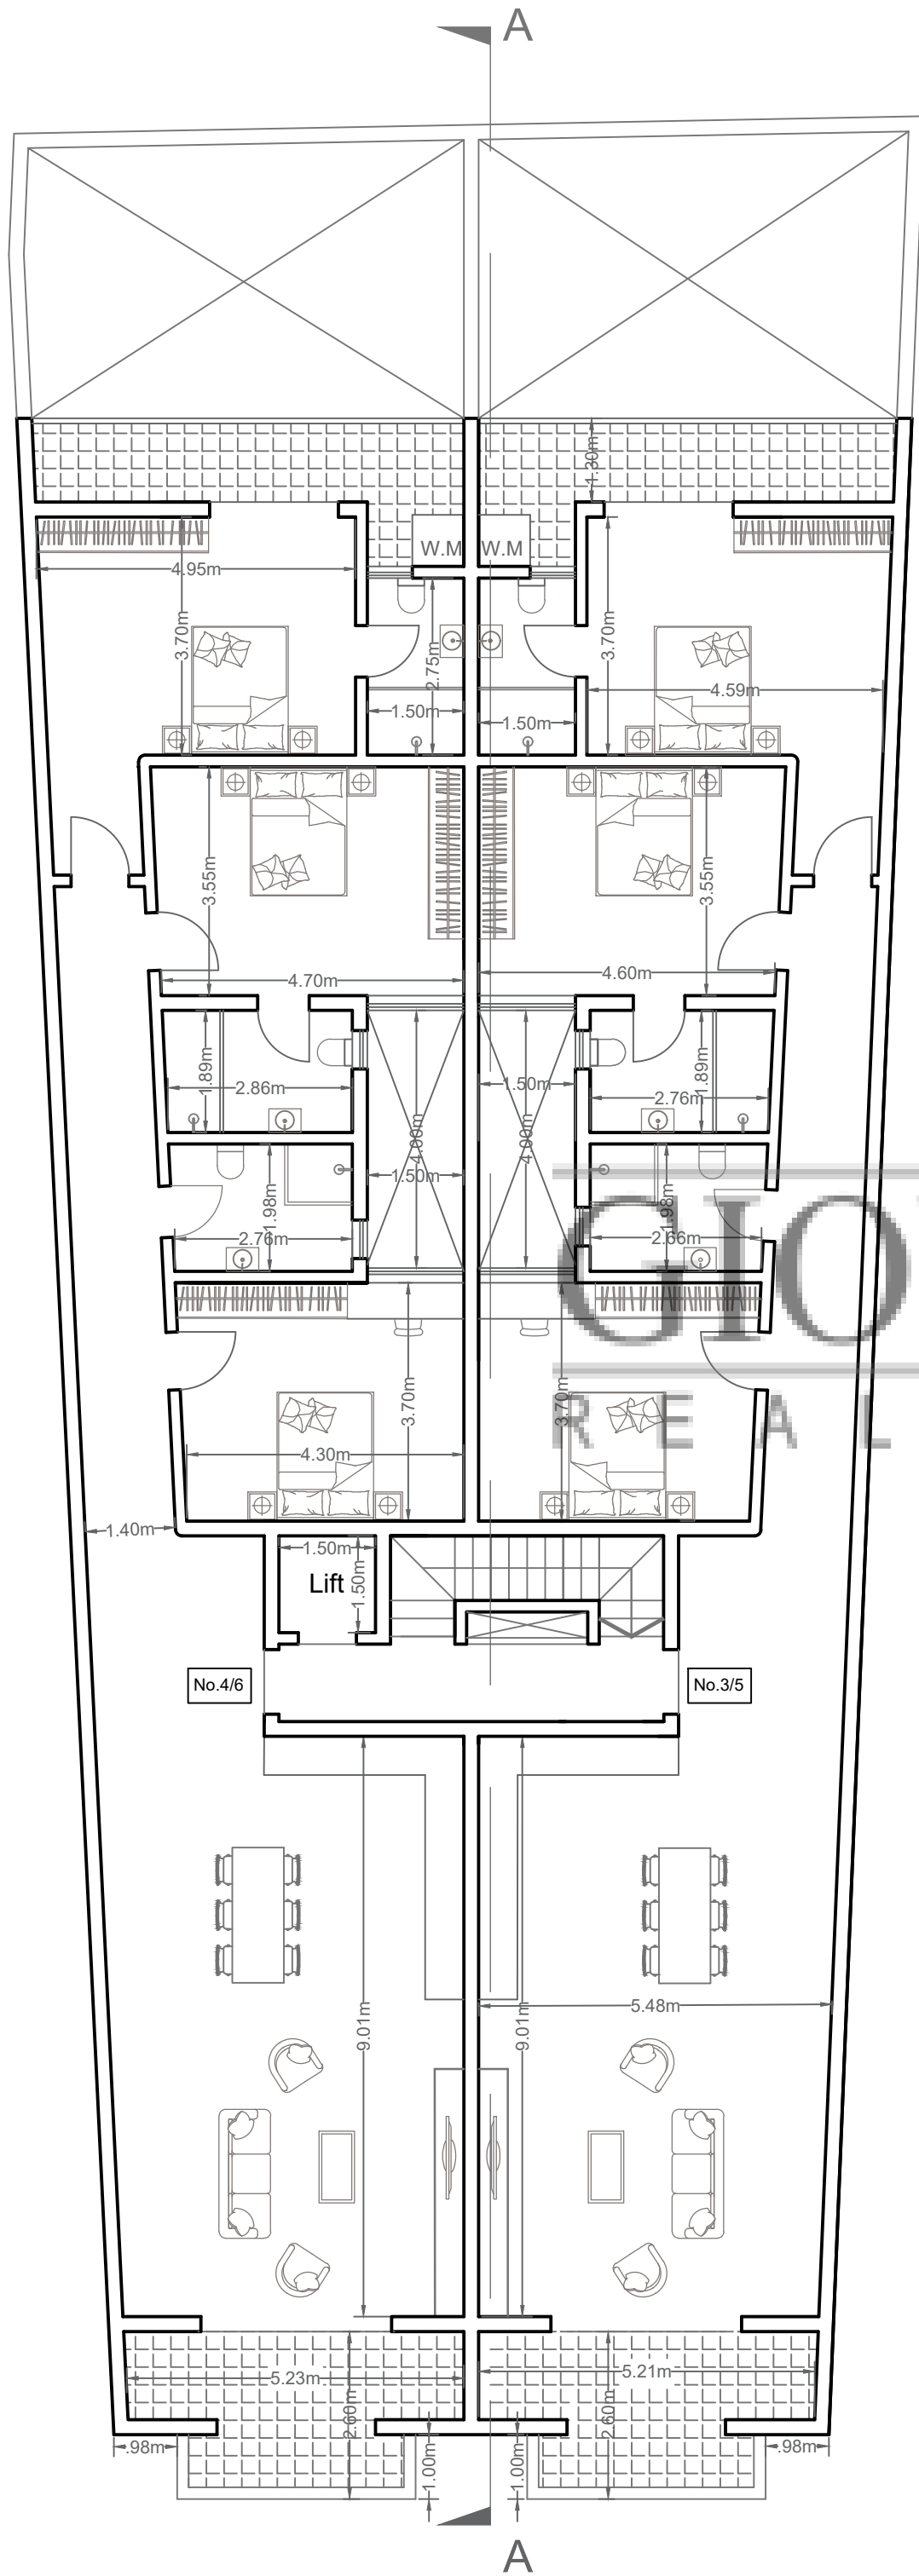

PROPOSED FIRST AND SECOND FLOORS
SCALE 1:100

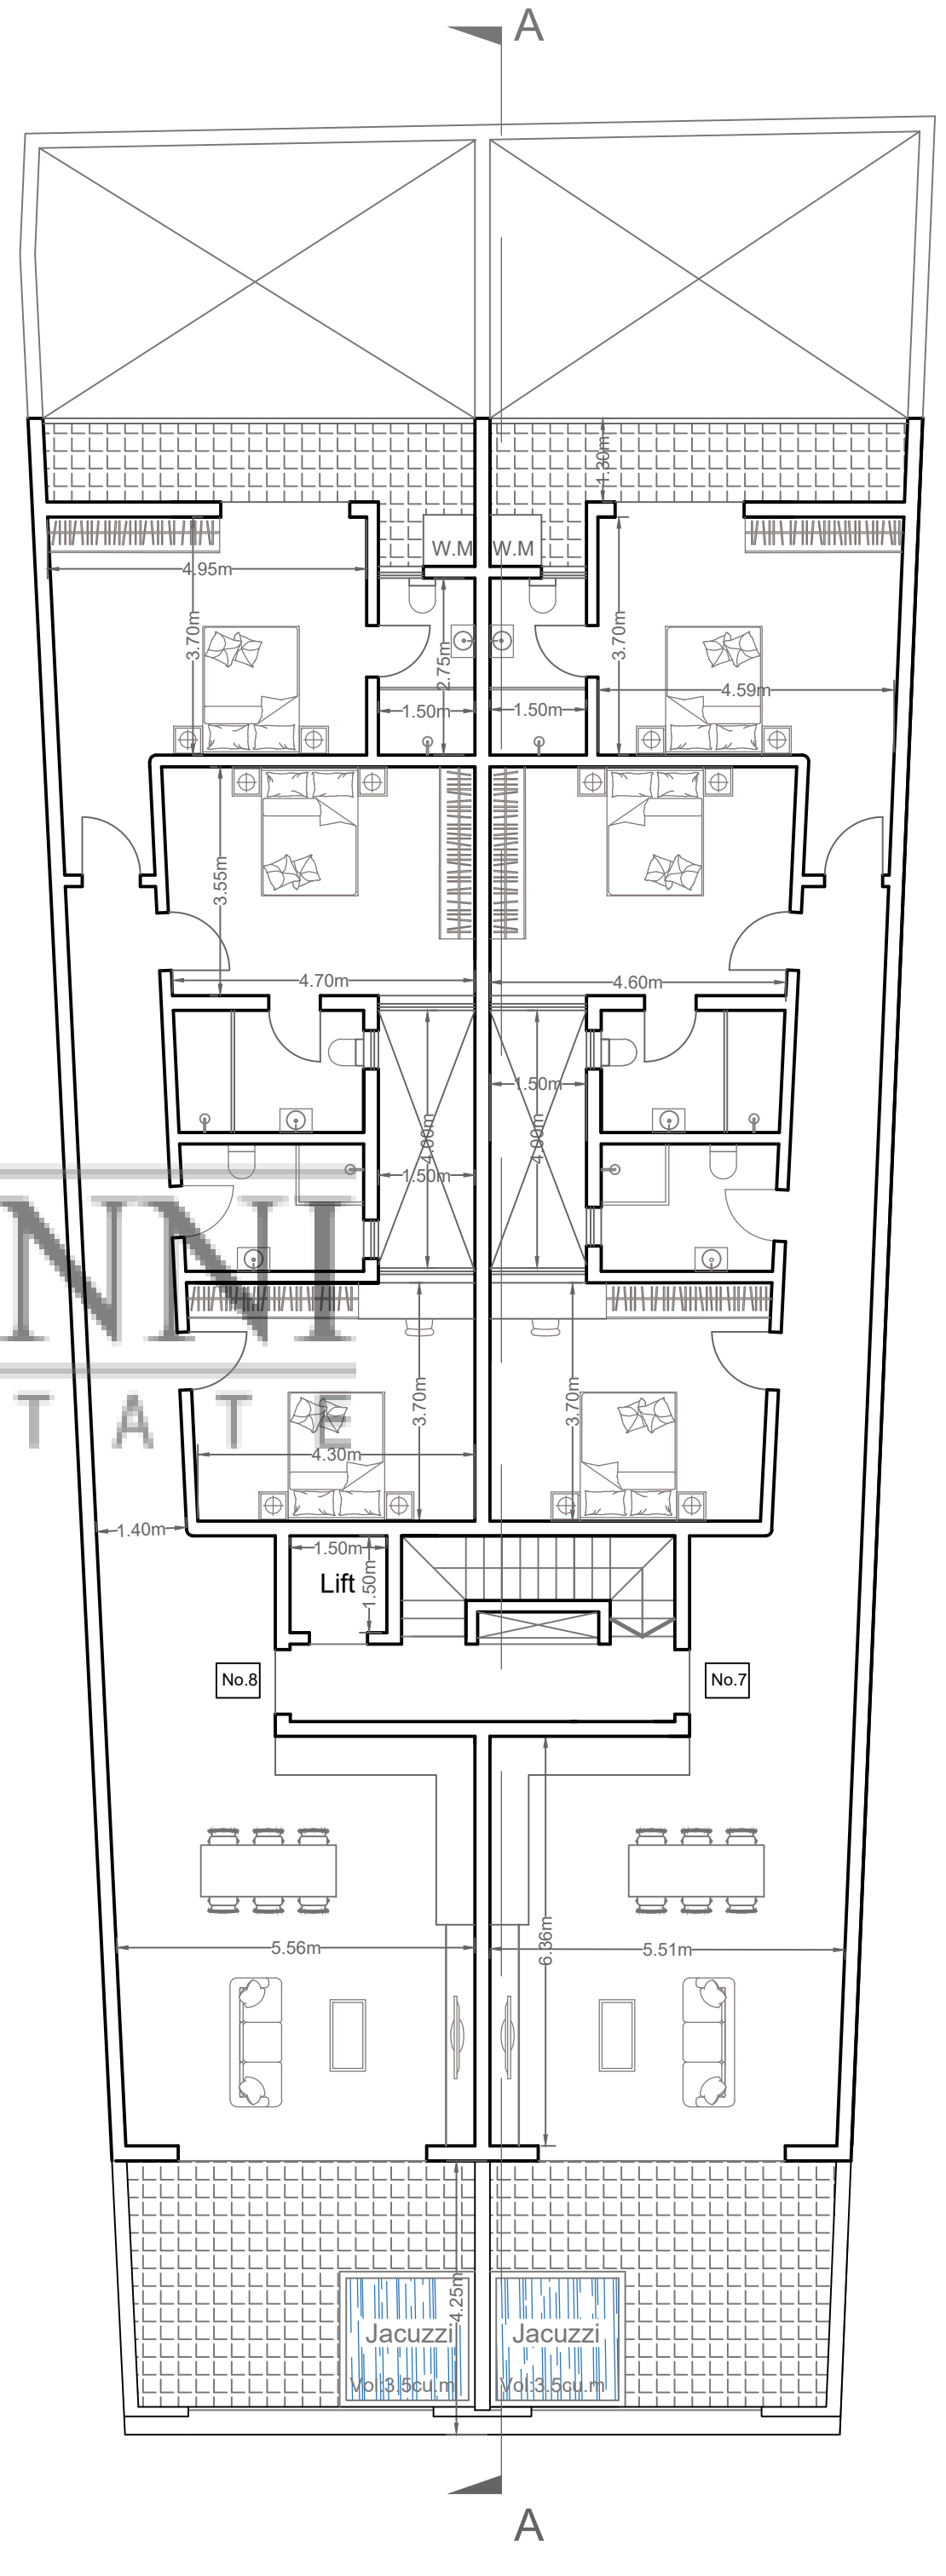

PROPOSED RECEDED FLOOR
SCALE 1:100

