


White rendering

Franka Stone
Unpainted

Wrought iron
railings
painted white




White Aluminum
Apertures

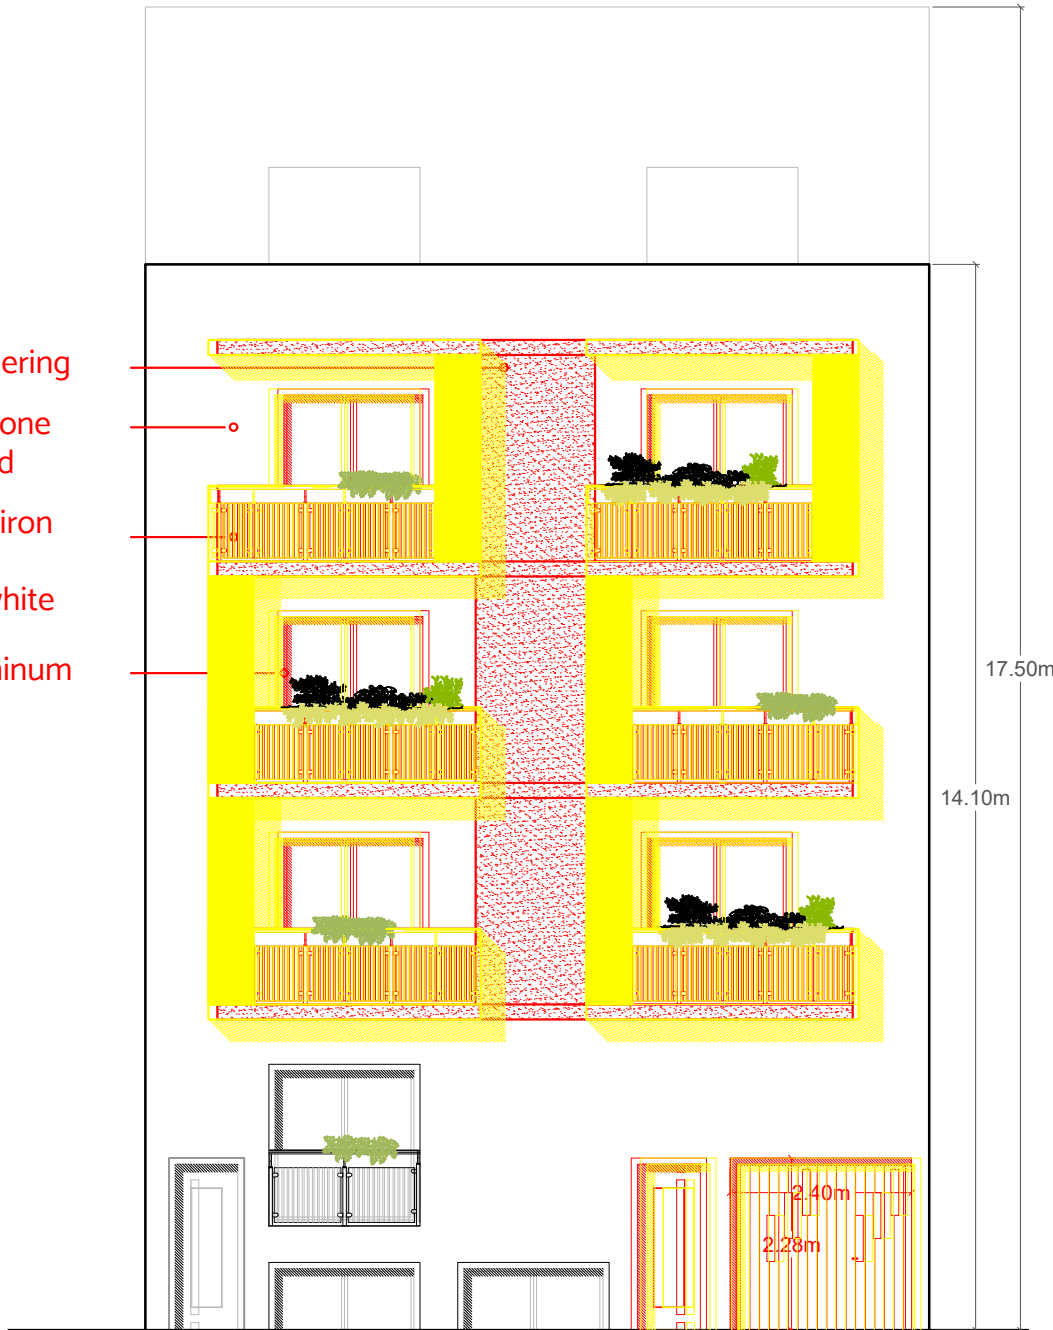


S


1 0 1 2 3 4 1:100

0 1 2 1:50

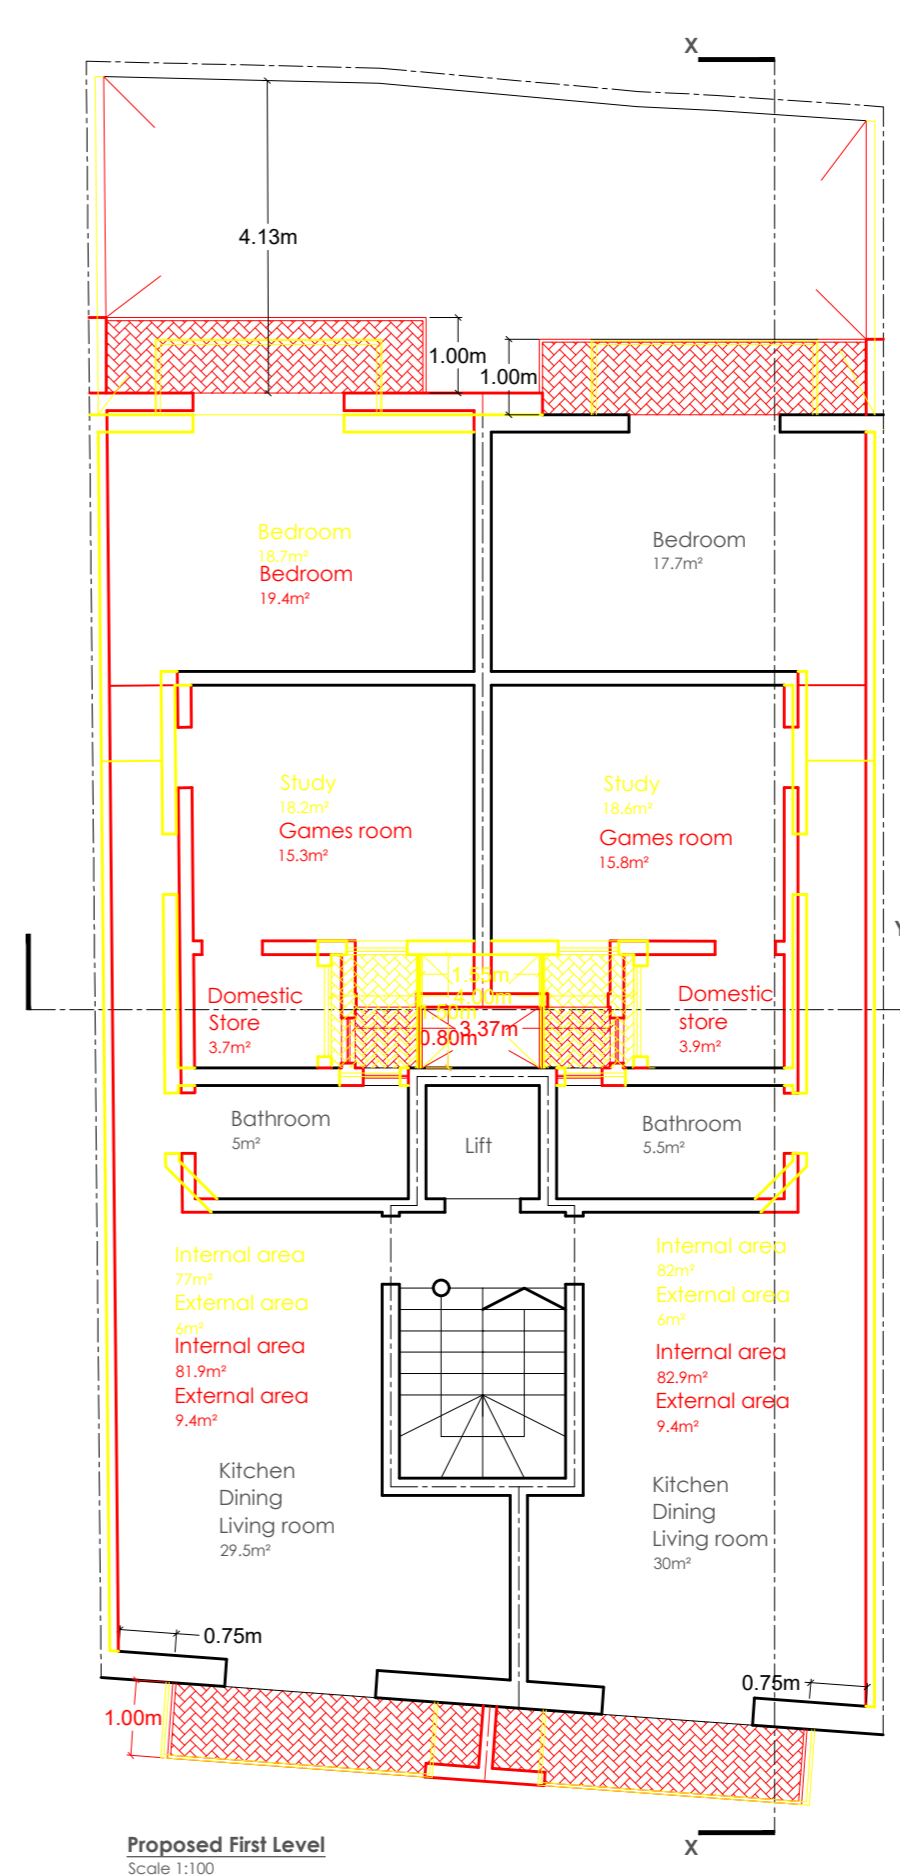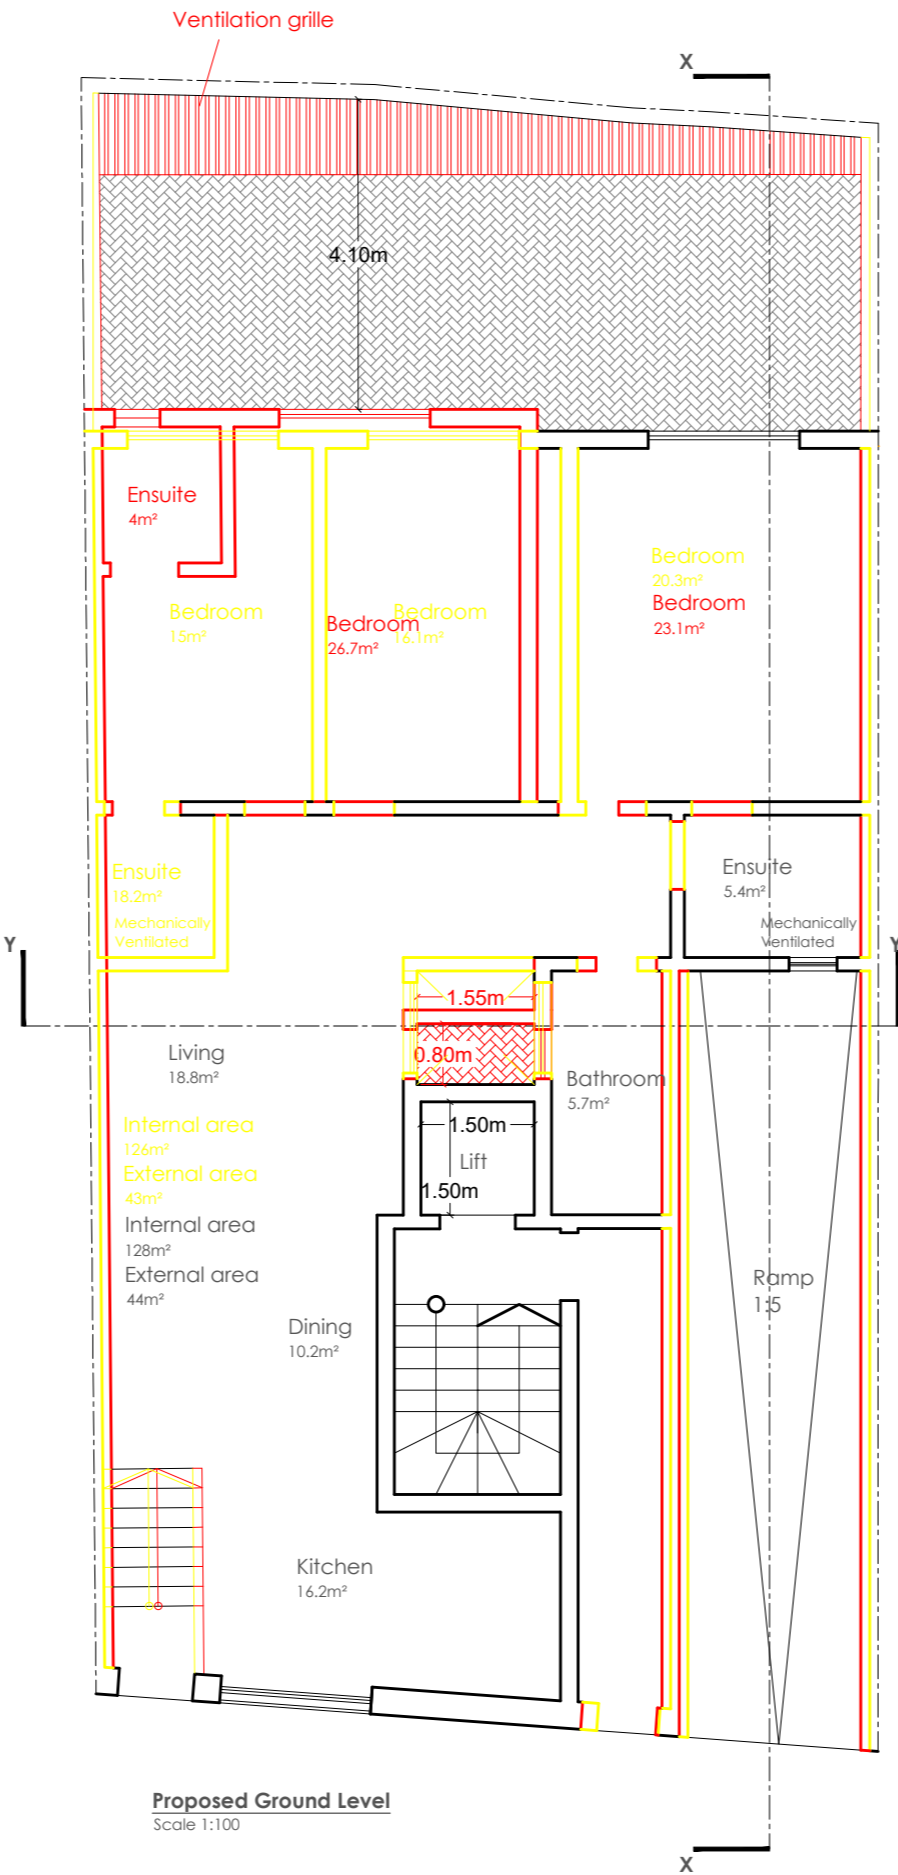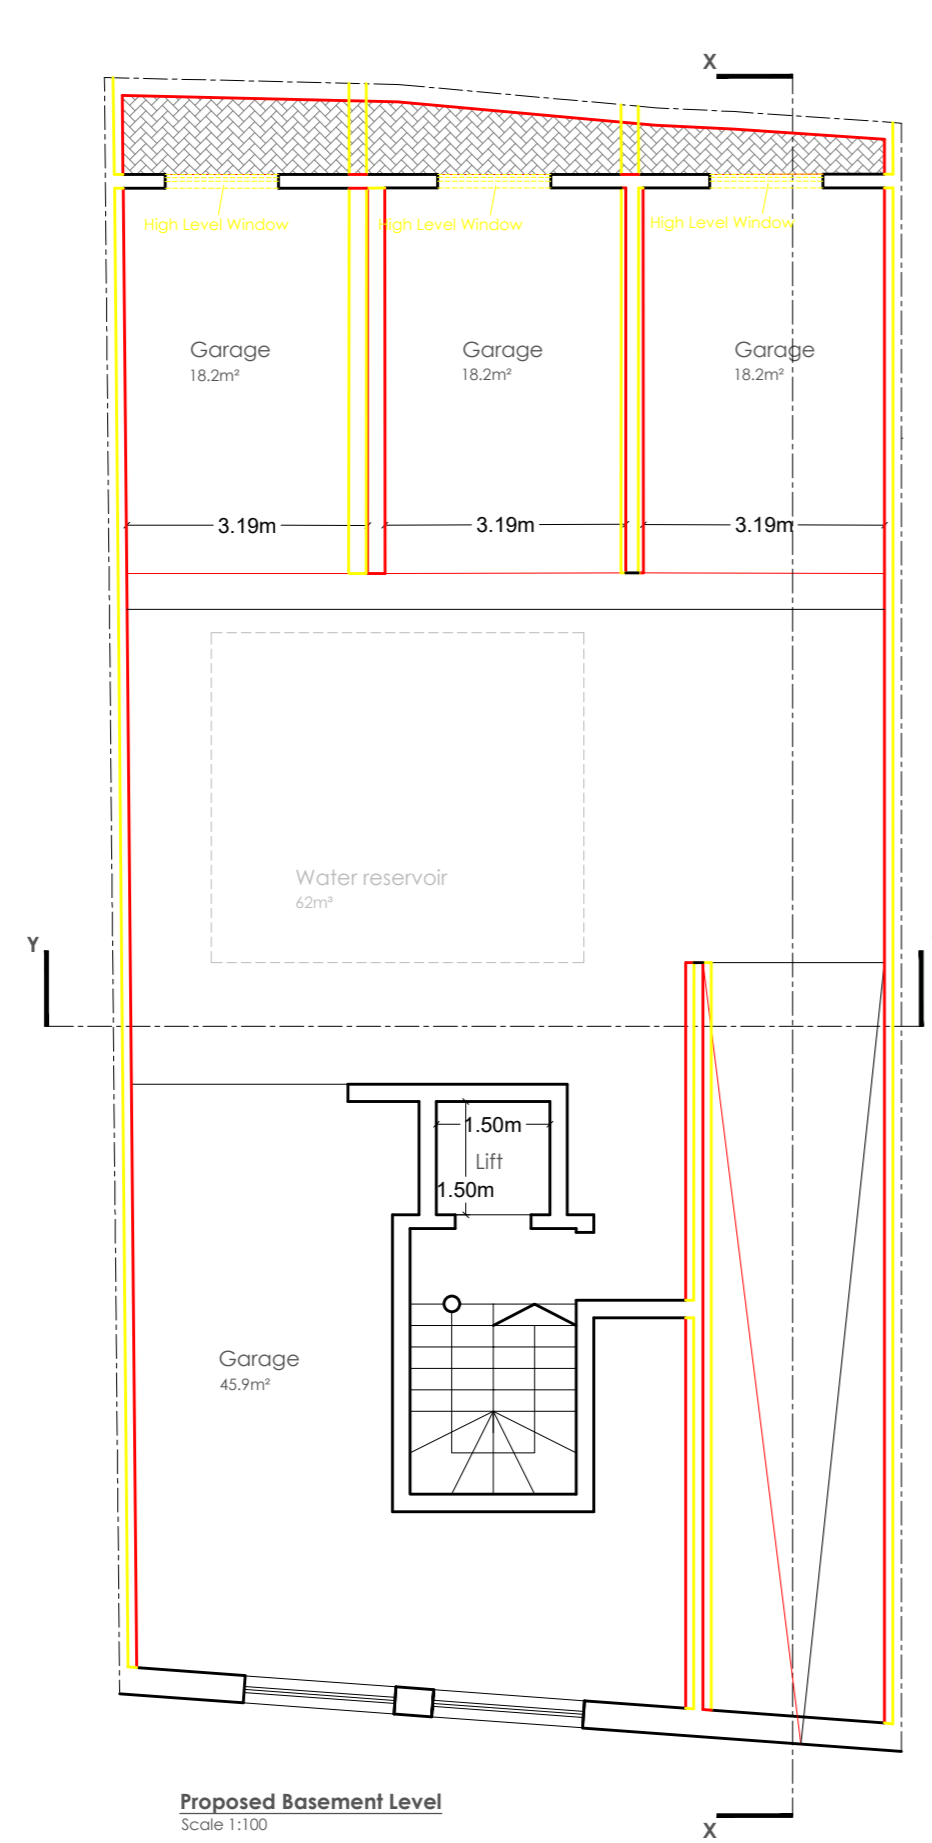


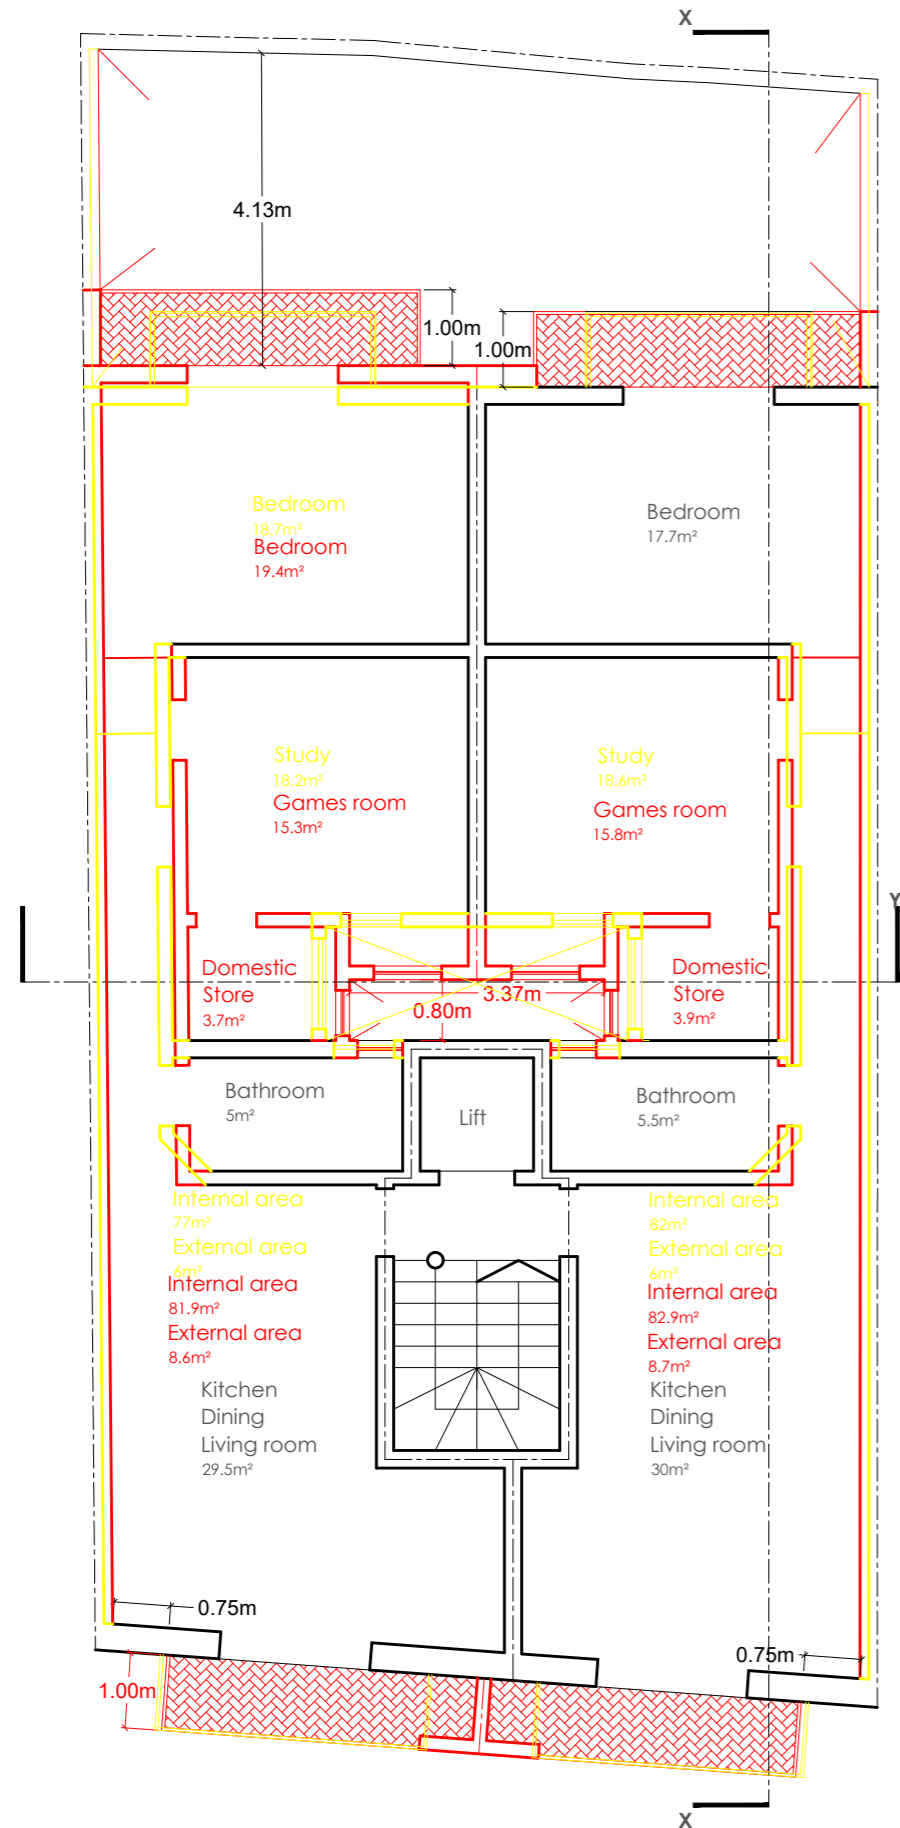

Proposed 2nd & 3rd Level
Scale 1:100

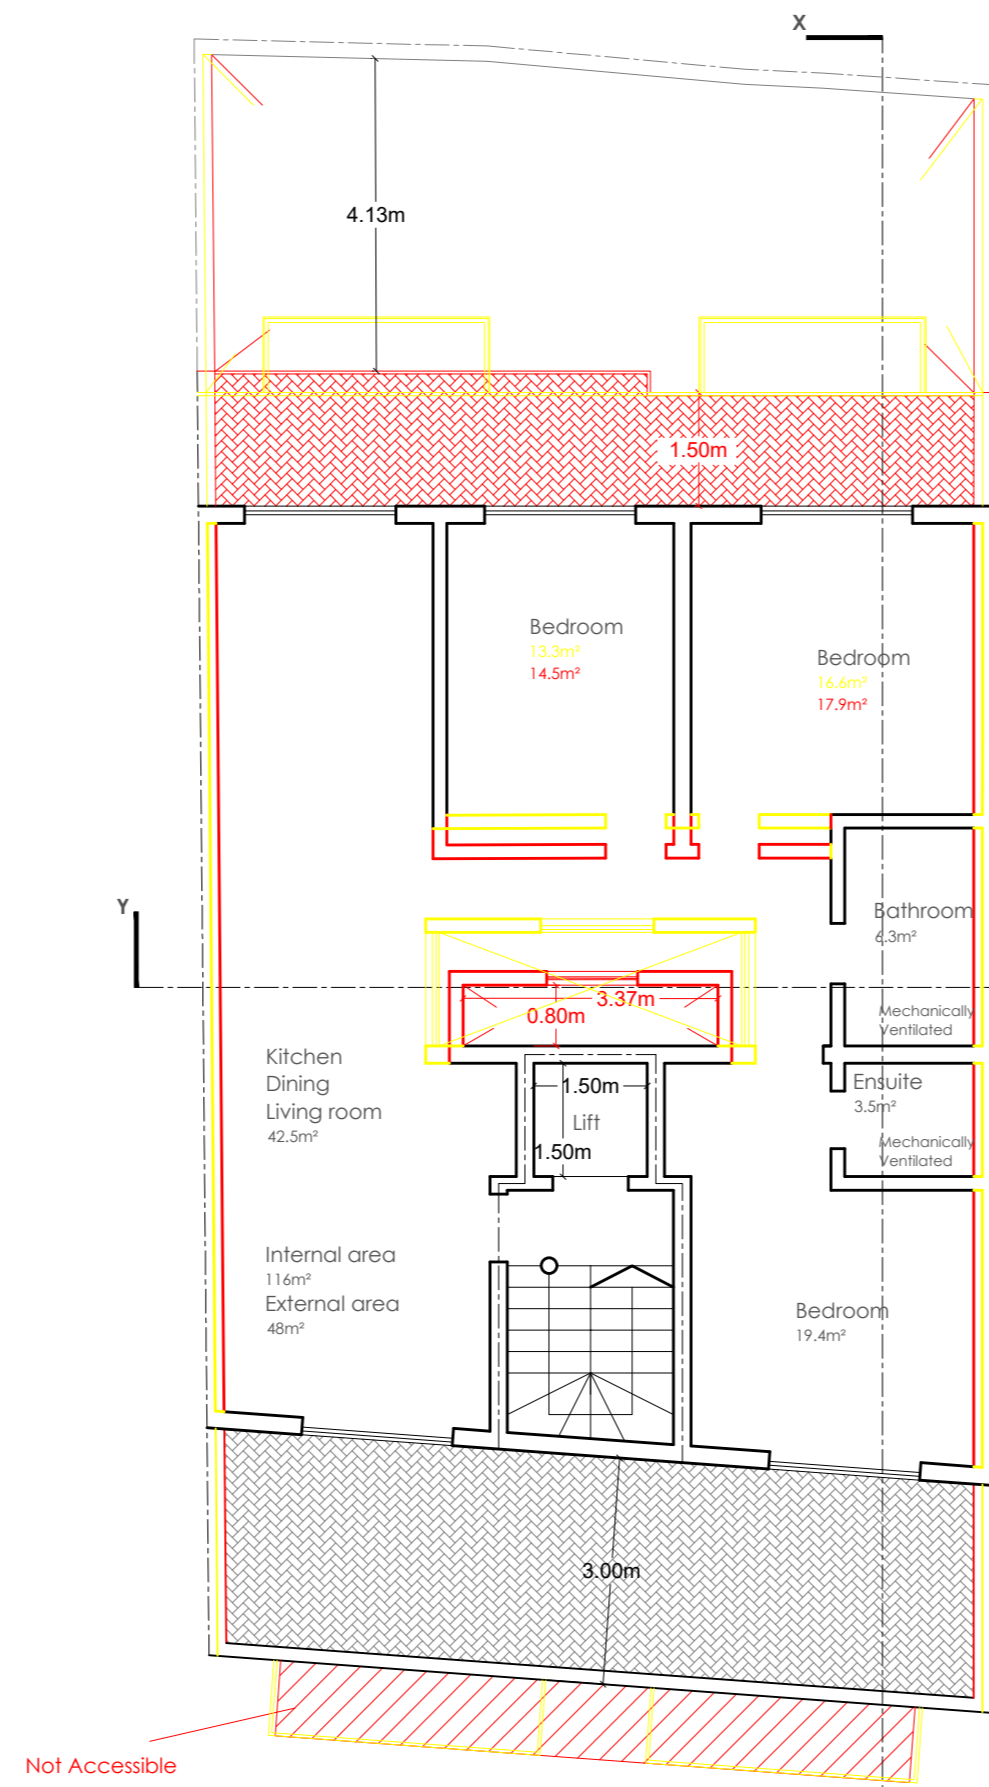

Proposed Receded Level
Scale 1:100

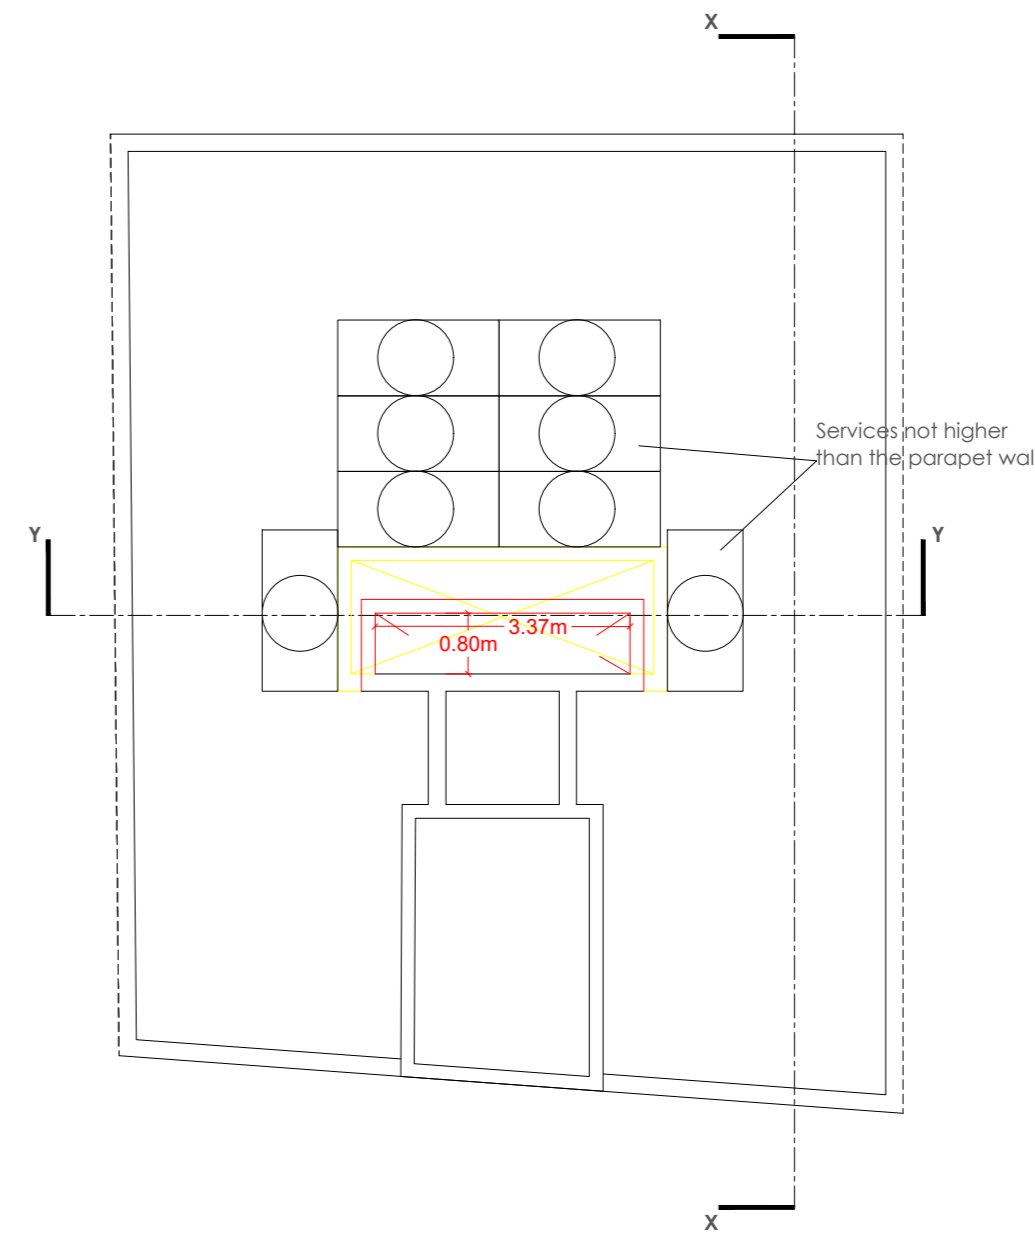

Proposed Roof Level
Scale 1:100

