


Elevation
Scale 1:50

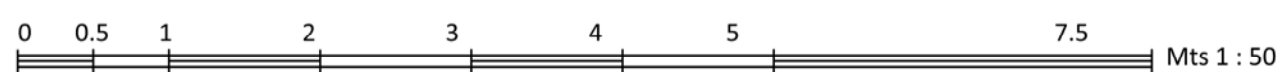

REVISIONS			
REF.	DATE	DESCRIPTION	INT.
1	15/2/2021	proposed drawings	J.T
2	22/2/2021	Initial Requirements	J.T
3	22/4/2021	Request f/information	J.T
4	07/5/2021	Request f/information	J.T
5	13/5/2021	Request f/information	J.T

SUBJECT

Site at


Date 13th May 2021

File No. 6021

Drwg. No. 6021/3


Scale 1 : 50 (A2)

Drawn

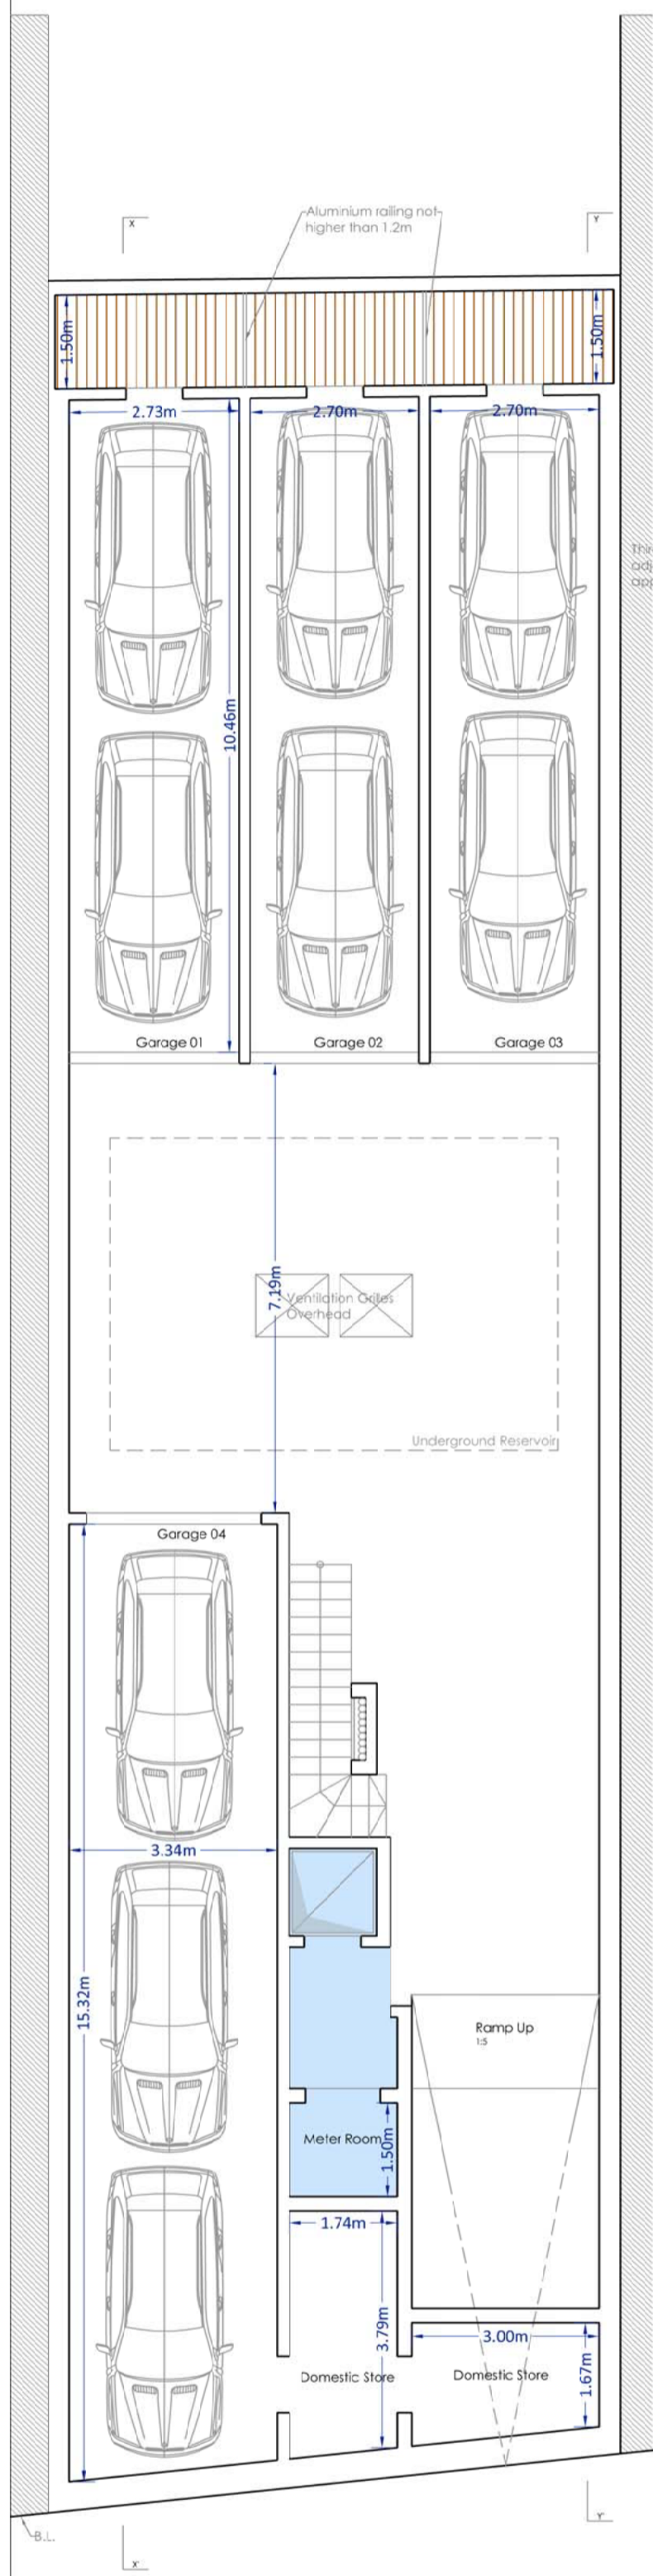

Basement Floor Level
Scale 1:100


Garages	Internal Area	External Area	Total GFA
Garage 01	34.15m ²	5.40m ²	39.55m ²
Garage 02	31.20m ²	5.00m ²	36.20m ²
Garage 03	34.00m ²	5.50m ²	39.50m ²
Garage 04			76.50m ²

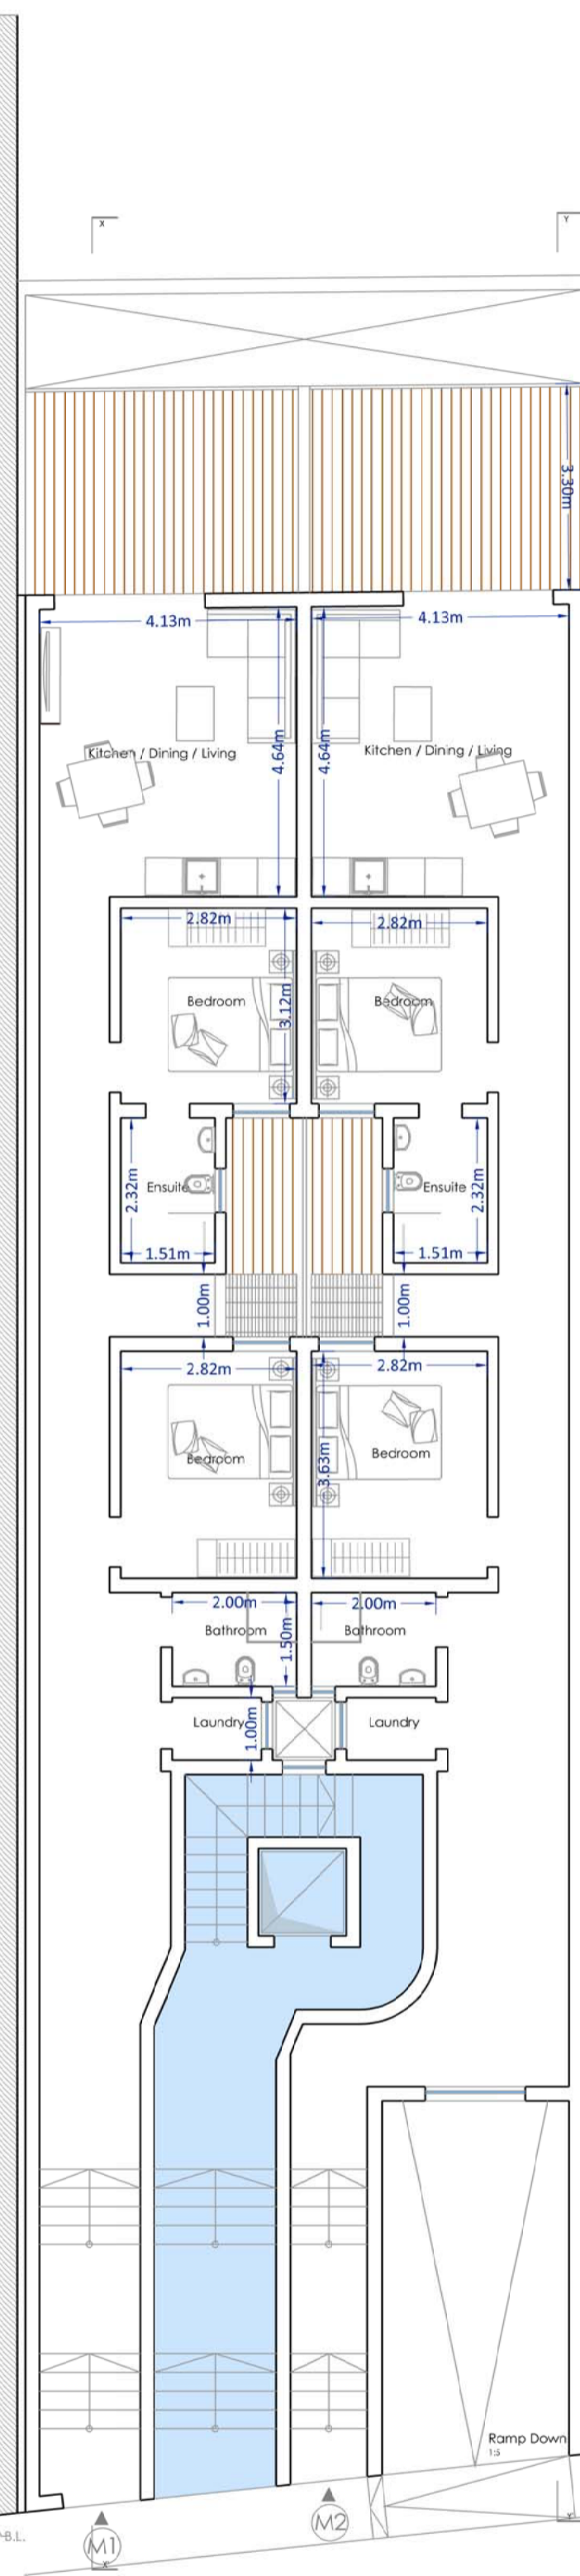


Ground Floor Level
Scale 1:100

Residence ID	No of Beds	Internal Area	External Area	Total GFA
Apt M01	2	103.70m ²	19.20m ²	122.90m ²
Apt M02	2	103.75m ²	19.25m ²	123.00m ²
Apt 03	3	118.90m ²	13.10m ²	132.00m ²
Apt 04	3	119.20m ²	11.00m ²	130.20m ²
Apt 05	3	118.90m ²	13.10m ²	132.00m ²
Apt 06	3	119.20m ²	11.00m ²	130.20m ²
Apt 07	3	118.90m ²	13.10m ²	132.00m ²
Apt 08	3	119.20m ²	11.00m ²	130.20m ²
Apt 09	2	107.15m ²	25.85m ²	133.00m ²
Apt 10	2	100.55m ²	25.90m ²	126.45m ²


First Floor Level
Scale 1:100

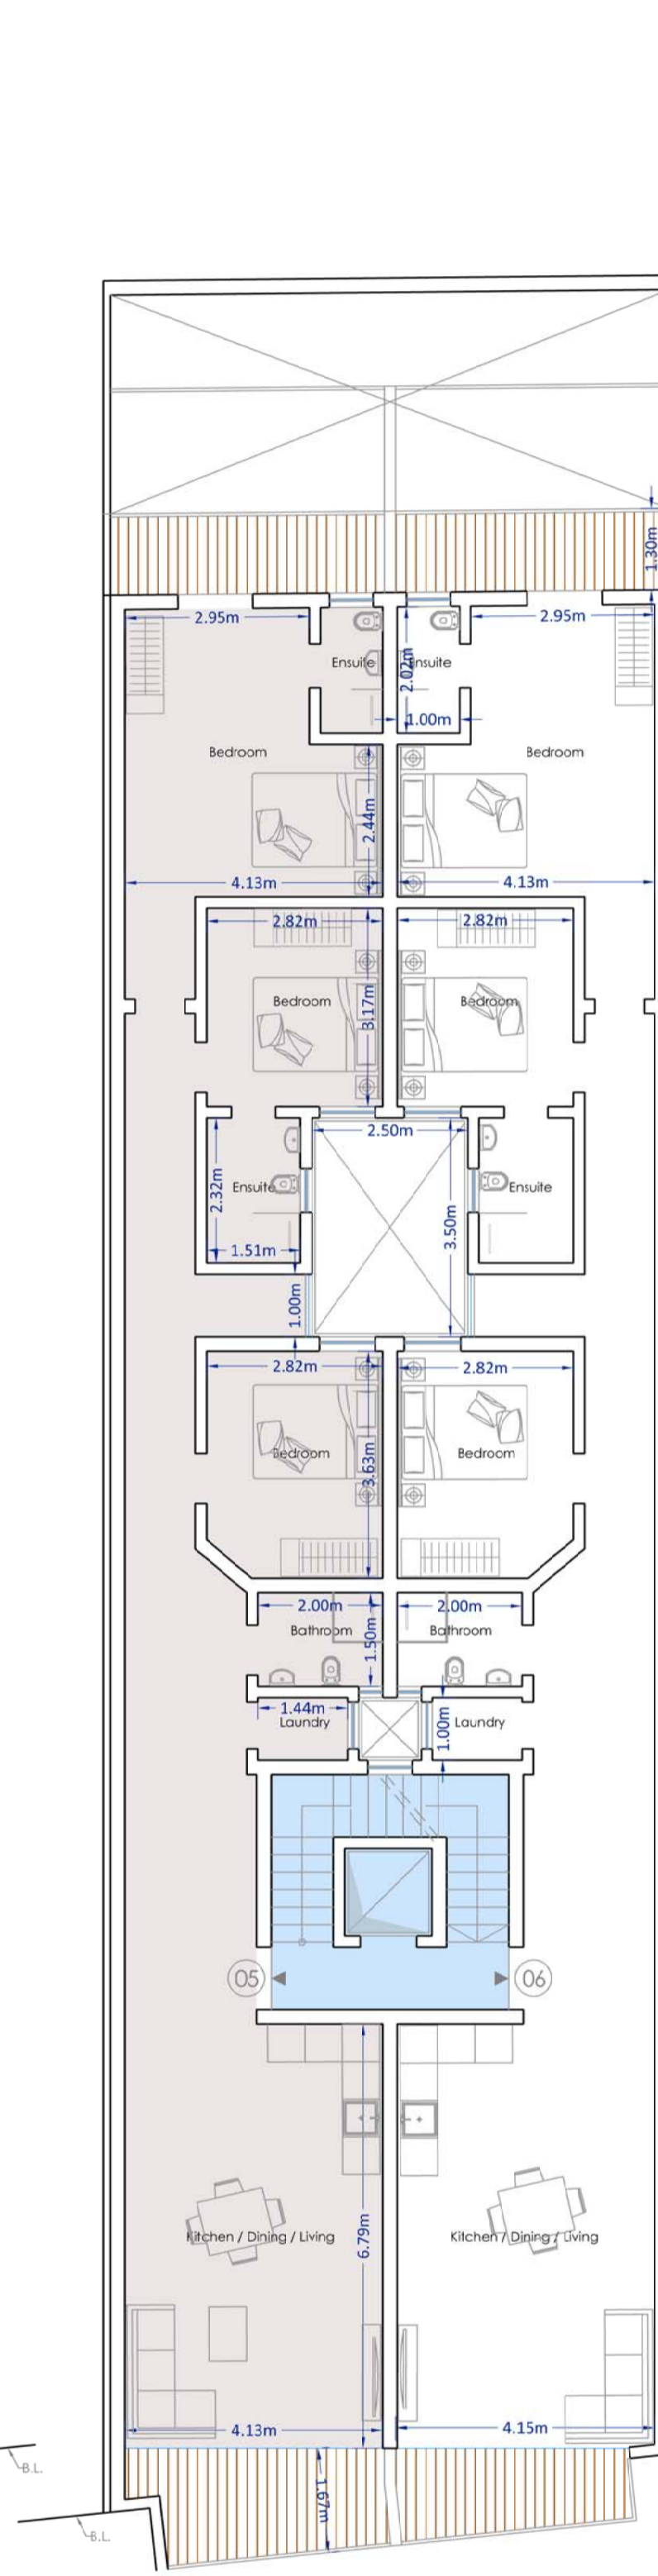


Second Floor Level
Scale 1:100

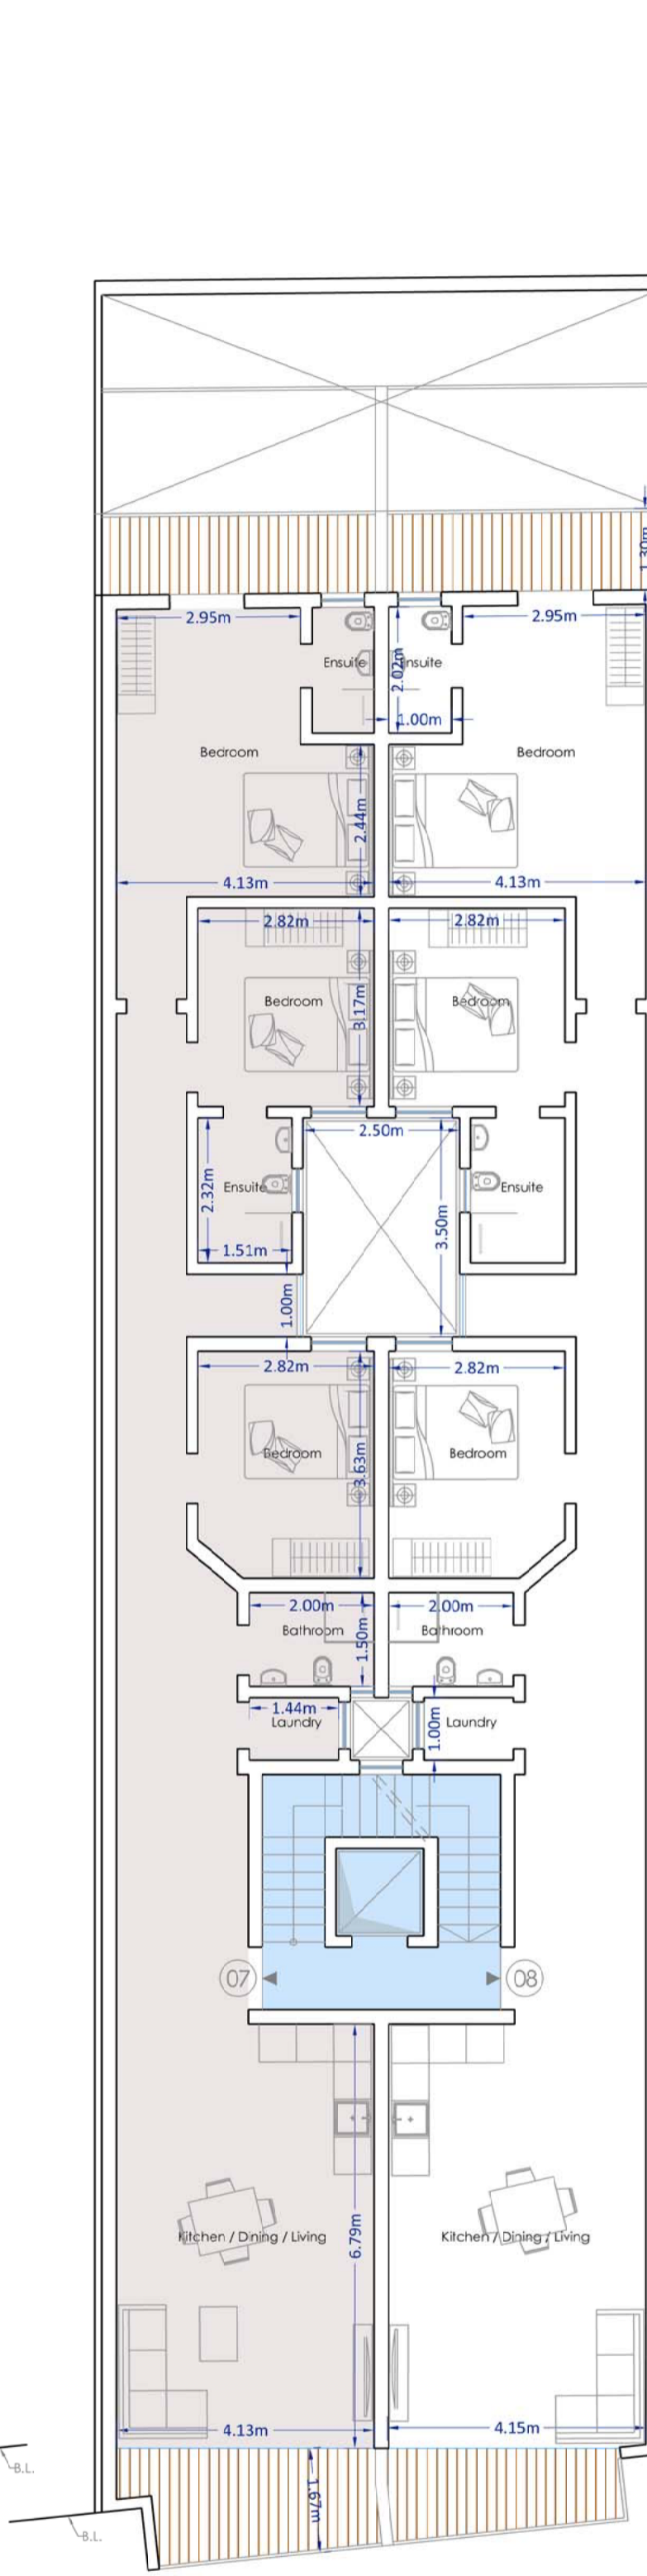


Third Floor Level
Scale 1:100

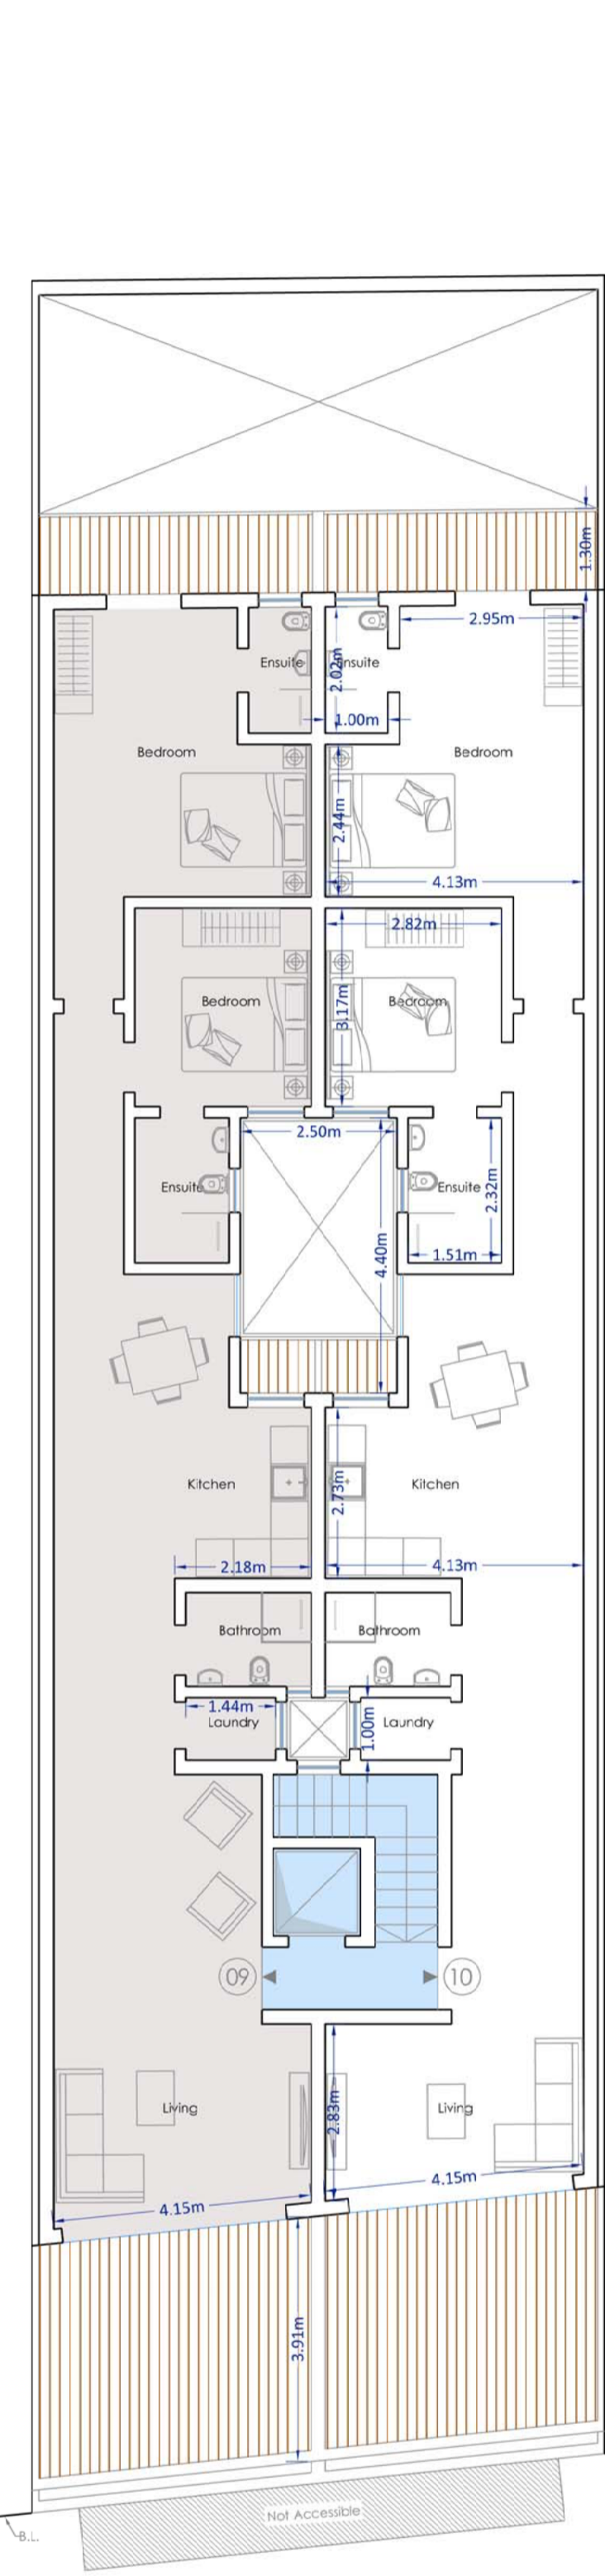

Receded Floor Level
Scale 1:100

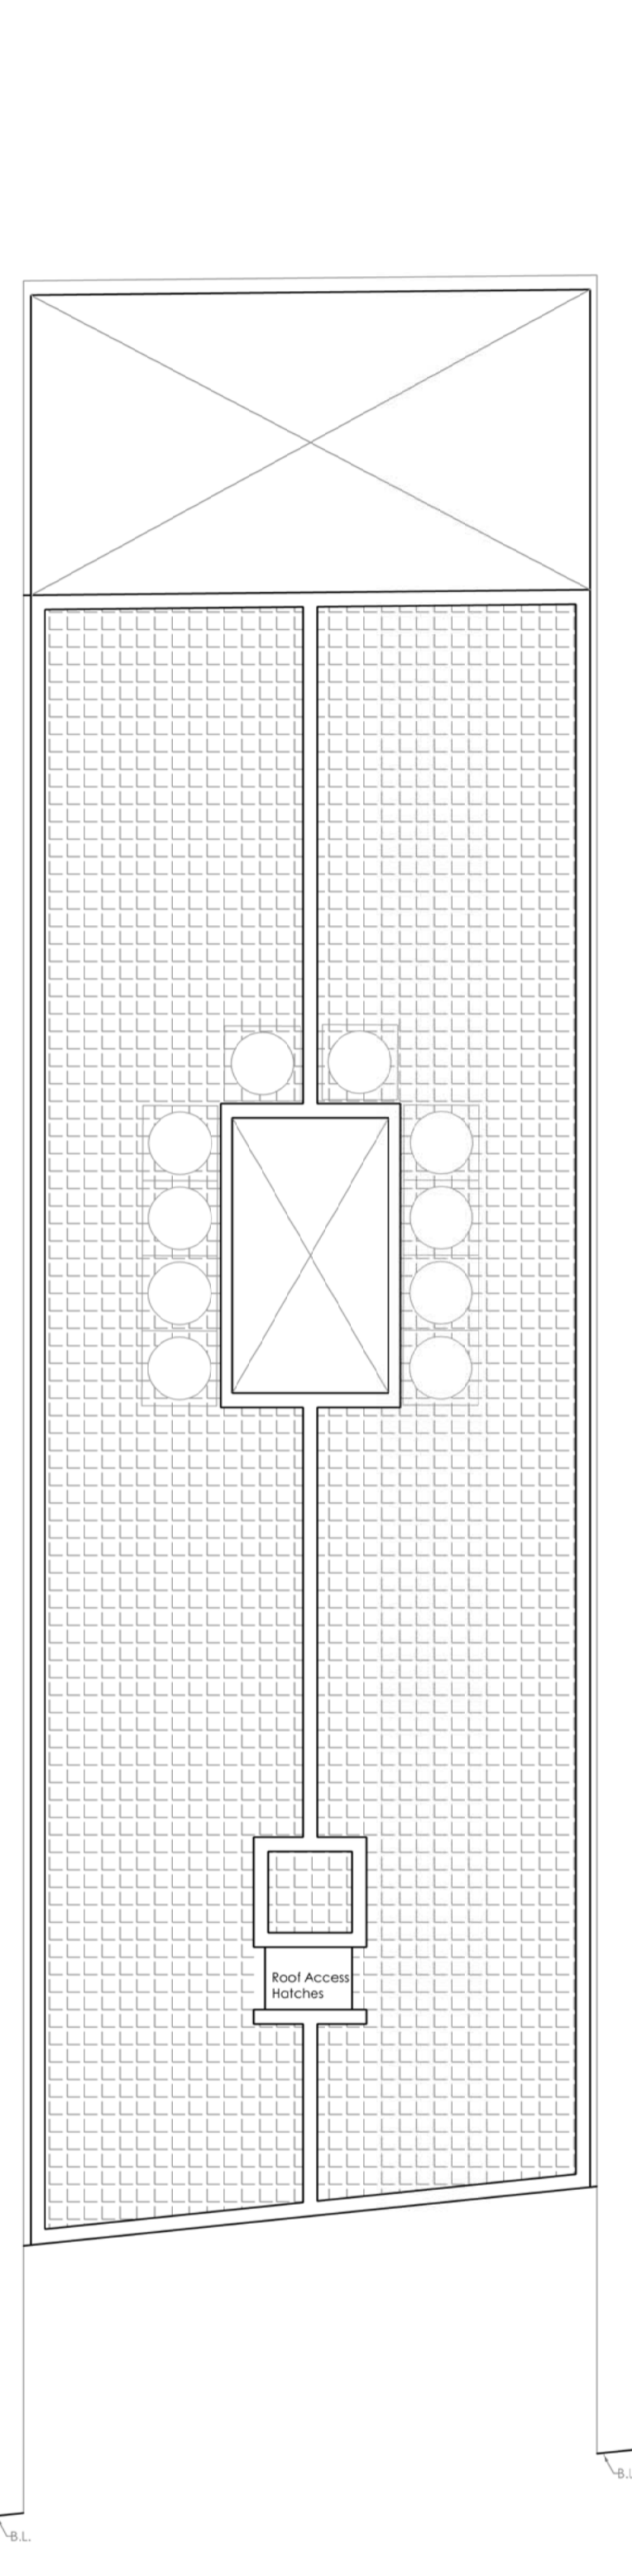


Roof Floor Level
Scale 1:100

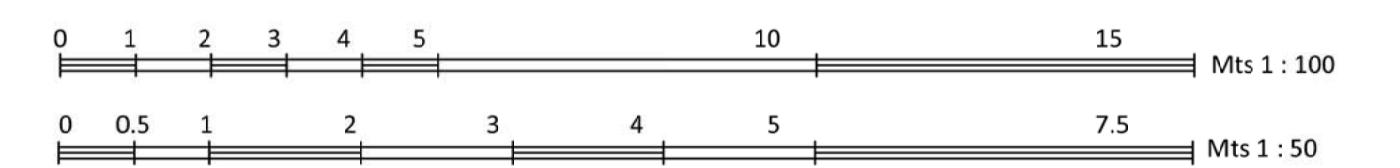


REVISIONS			
REF.	DATE	DESCRIPTION	INT.
1	22/2/2021	Initial Requirements	JT
2	22/4/2021	Request for Information	JT
3	07/5/2021	Request for Information	JT
4	13/5/2021	Request for Information	JT
5	31/05/2021	Request for Information	N.P

SUBJECT
Site at


Date 31st May 2021
File No. 6021
Drwg. No. 6021/2
Scale 1 : 100 / 1 : 50 (A1)
Drawn

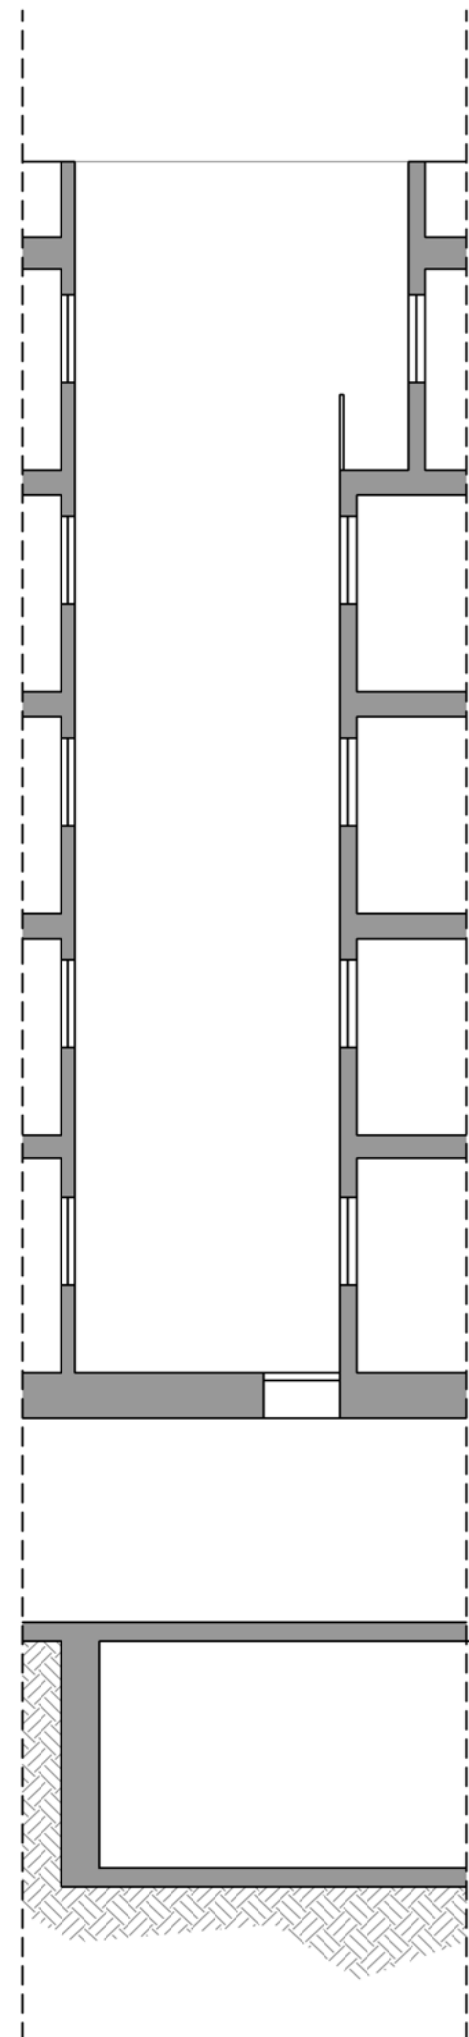

Section Z-Z'
Scale 1:100

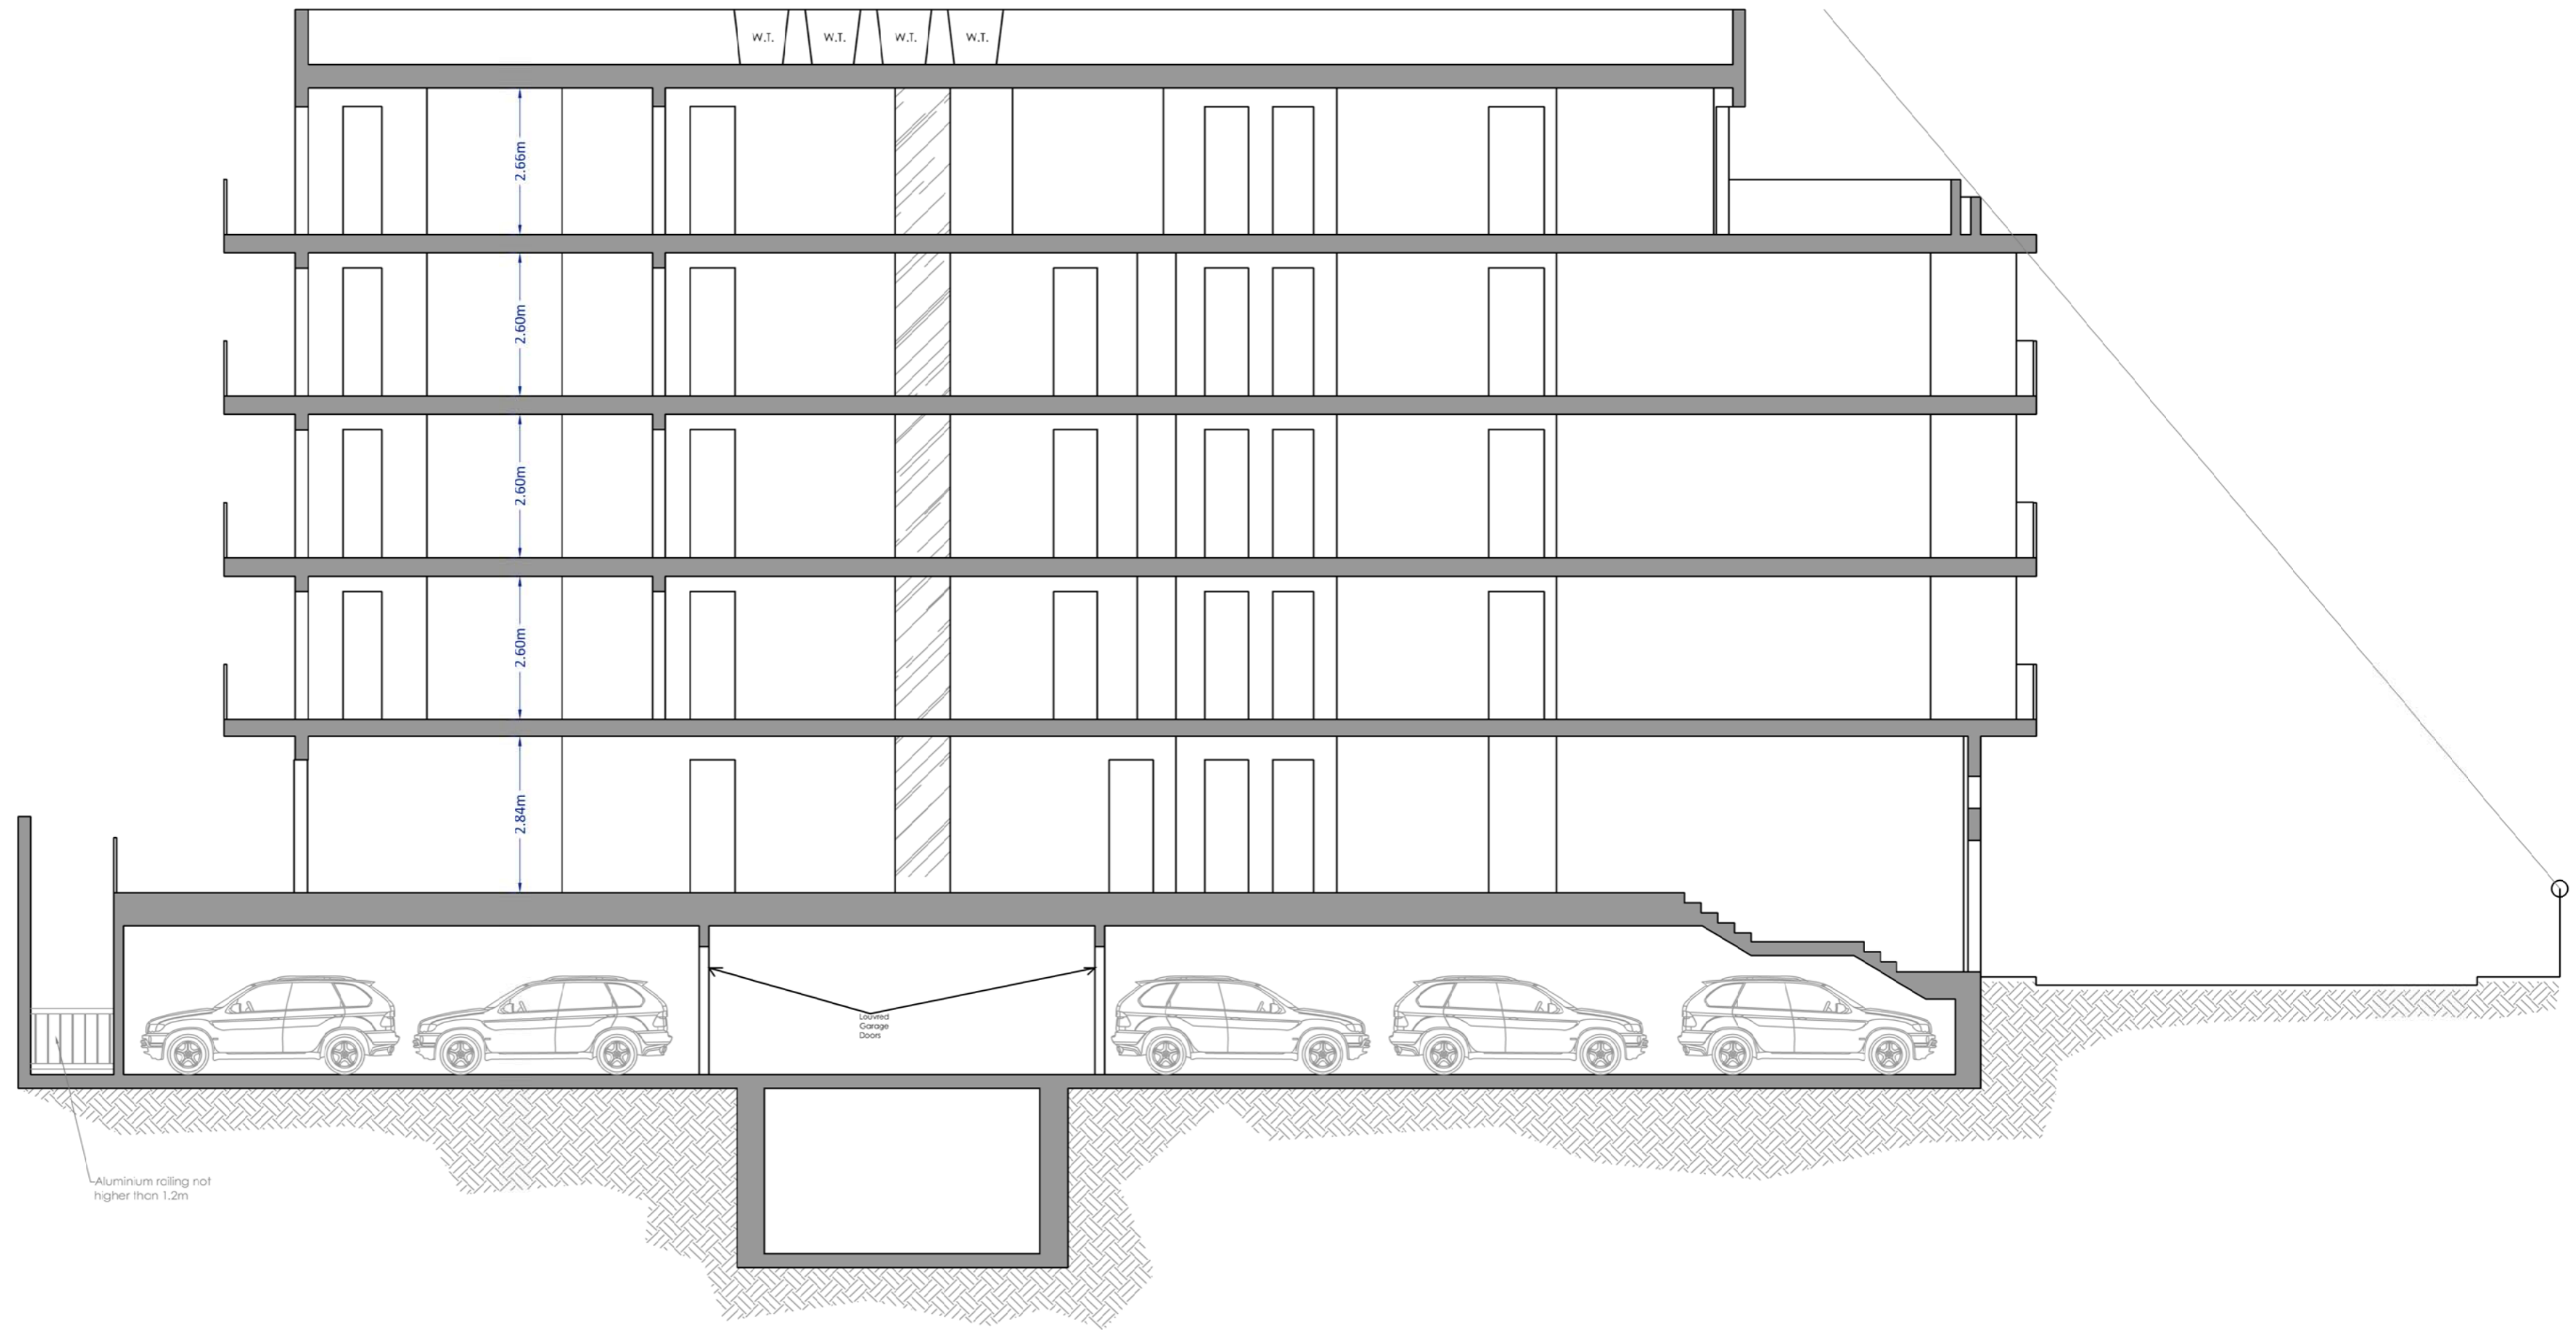

Section X-X'
Scale 1:100

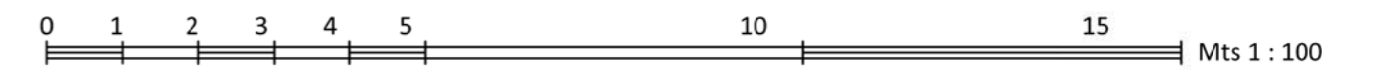

REVISIONS				SUBJECT	Date
REF.	DATE	DESCRIPTION	INT.		31st May 2021
1	22/2/2021	Initial Requirements	J.T	Site at	File No: 6021
2	22/4/2021	Request for information	J.T		Drwg. No: 6021/4
3	07/5/2021	Request for information	J.T		Scale 1 : 100 (A2)
4	13/05/2021	Request for information	J.T		Drawn J.Tabone
5	31/05/2021	Request for information	J.T		